




PETER M. PIKE, FLA. REGISTRATION # AK0015195

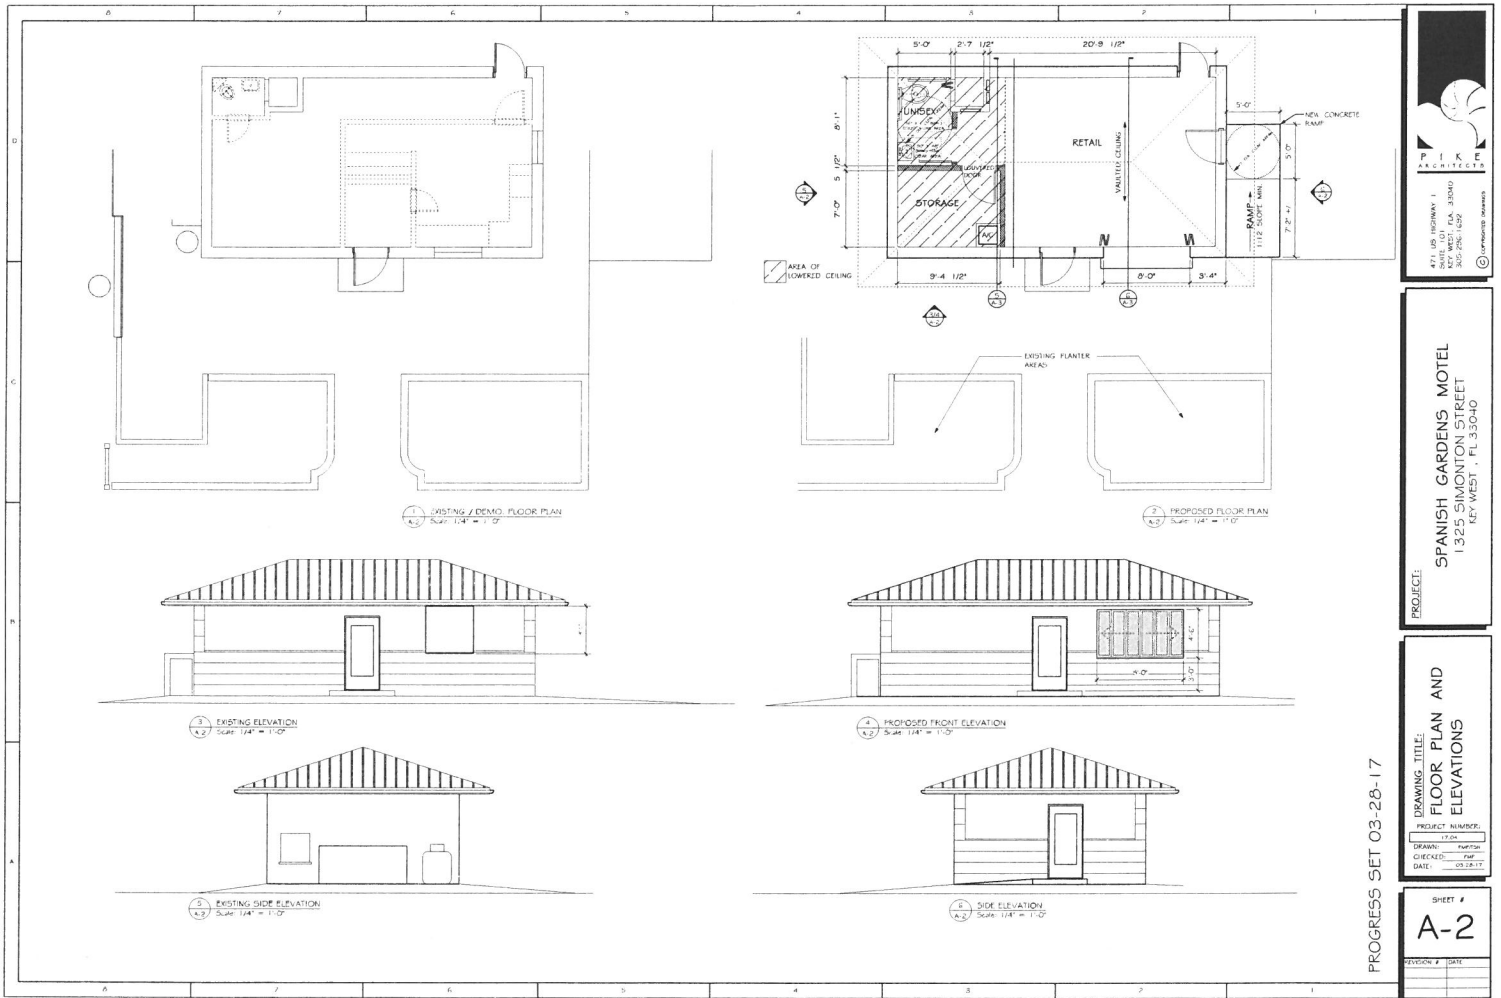

PROJECT:
 SPANISH GARDENS MOTEL
 1325 SIMONTON STREET
 KEY WEST, FL 33040

DRAWING TITLE:
 FLOOR PLAN AND
 ELEVATIONS

PROJECT NUMBER:
 11001
DRAWN: PMP/PLM
CHECKED: PMP
DATE: 03.28.17

SHEET #
 A-2

PROGRESS SET 03-28-17