

9/17/2021 11:37:54 AM
C:\Users\jvandamme\Documents\15095 - FDG_A21_vandamme\A21.X3D


1

FIRST FLOOR PLAN

SCALE: 3/16" = 1'-0"

PLAN LEGEND

- EXISTING ITEMS TO REMAIN
- NEW PARTIAL HEIGHT WALL
- NEW GYP. BD. WALL/ REFER TO WALL TYPES
- NEW GYP. BD. FIRE RATED WALL/ REFER TO WALL TYPES
- REFER TO WALL TYPES ON A3.1.1
- EXISTING DOOR TO REMAIN
- NEW DOOR, REFER TO DOOR SCHEDULE
- NOTE: DIMENSIONS ARE FROM FACE OF FINISHED WALL TO FACE OF FINISHED WALL UNLESS OTHERWISE NOTED

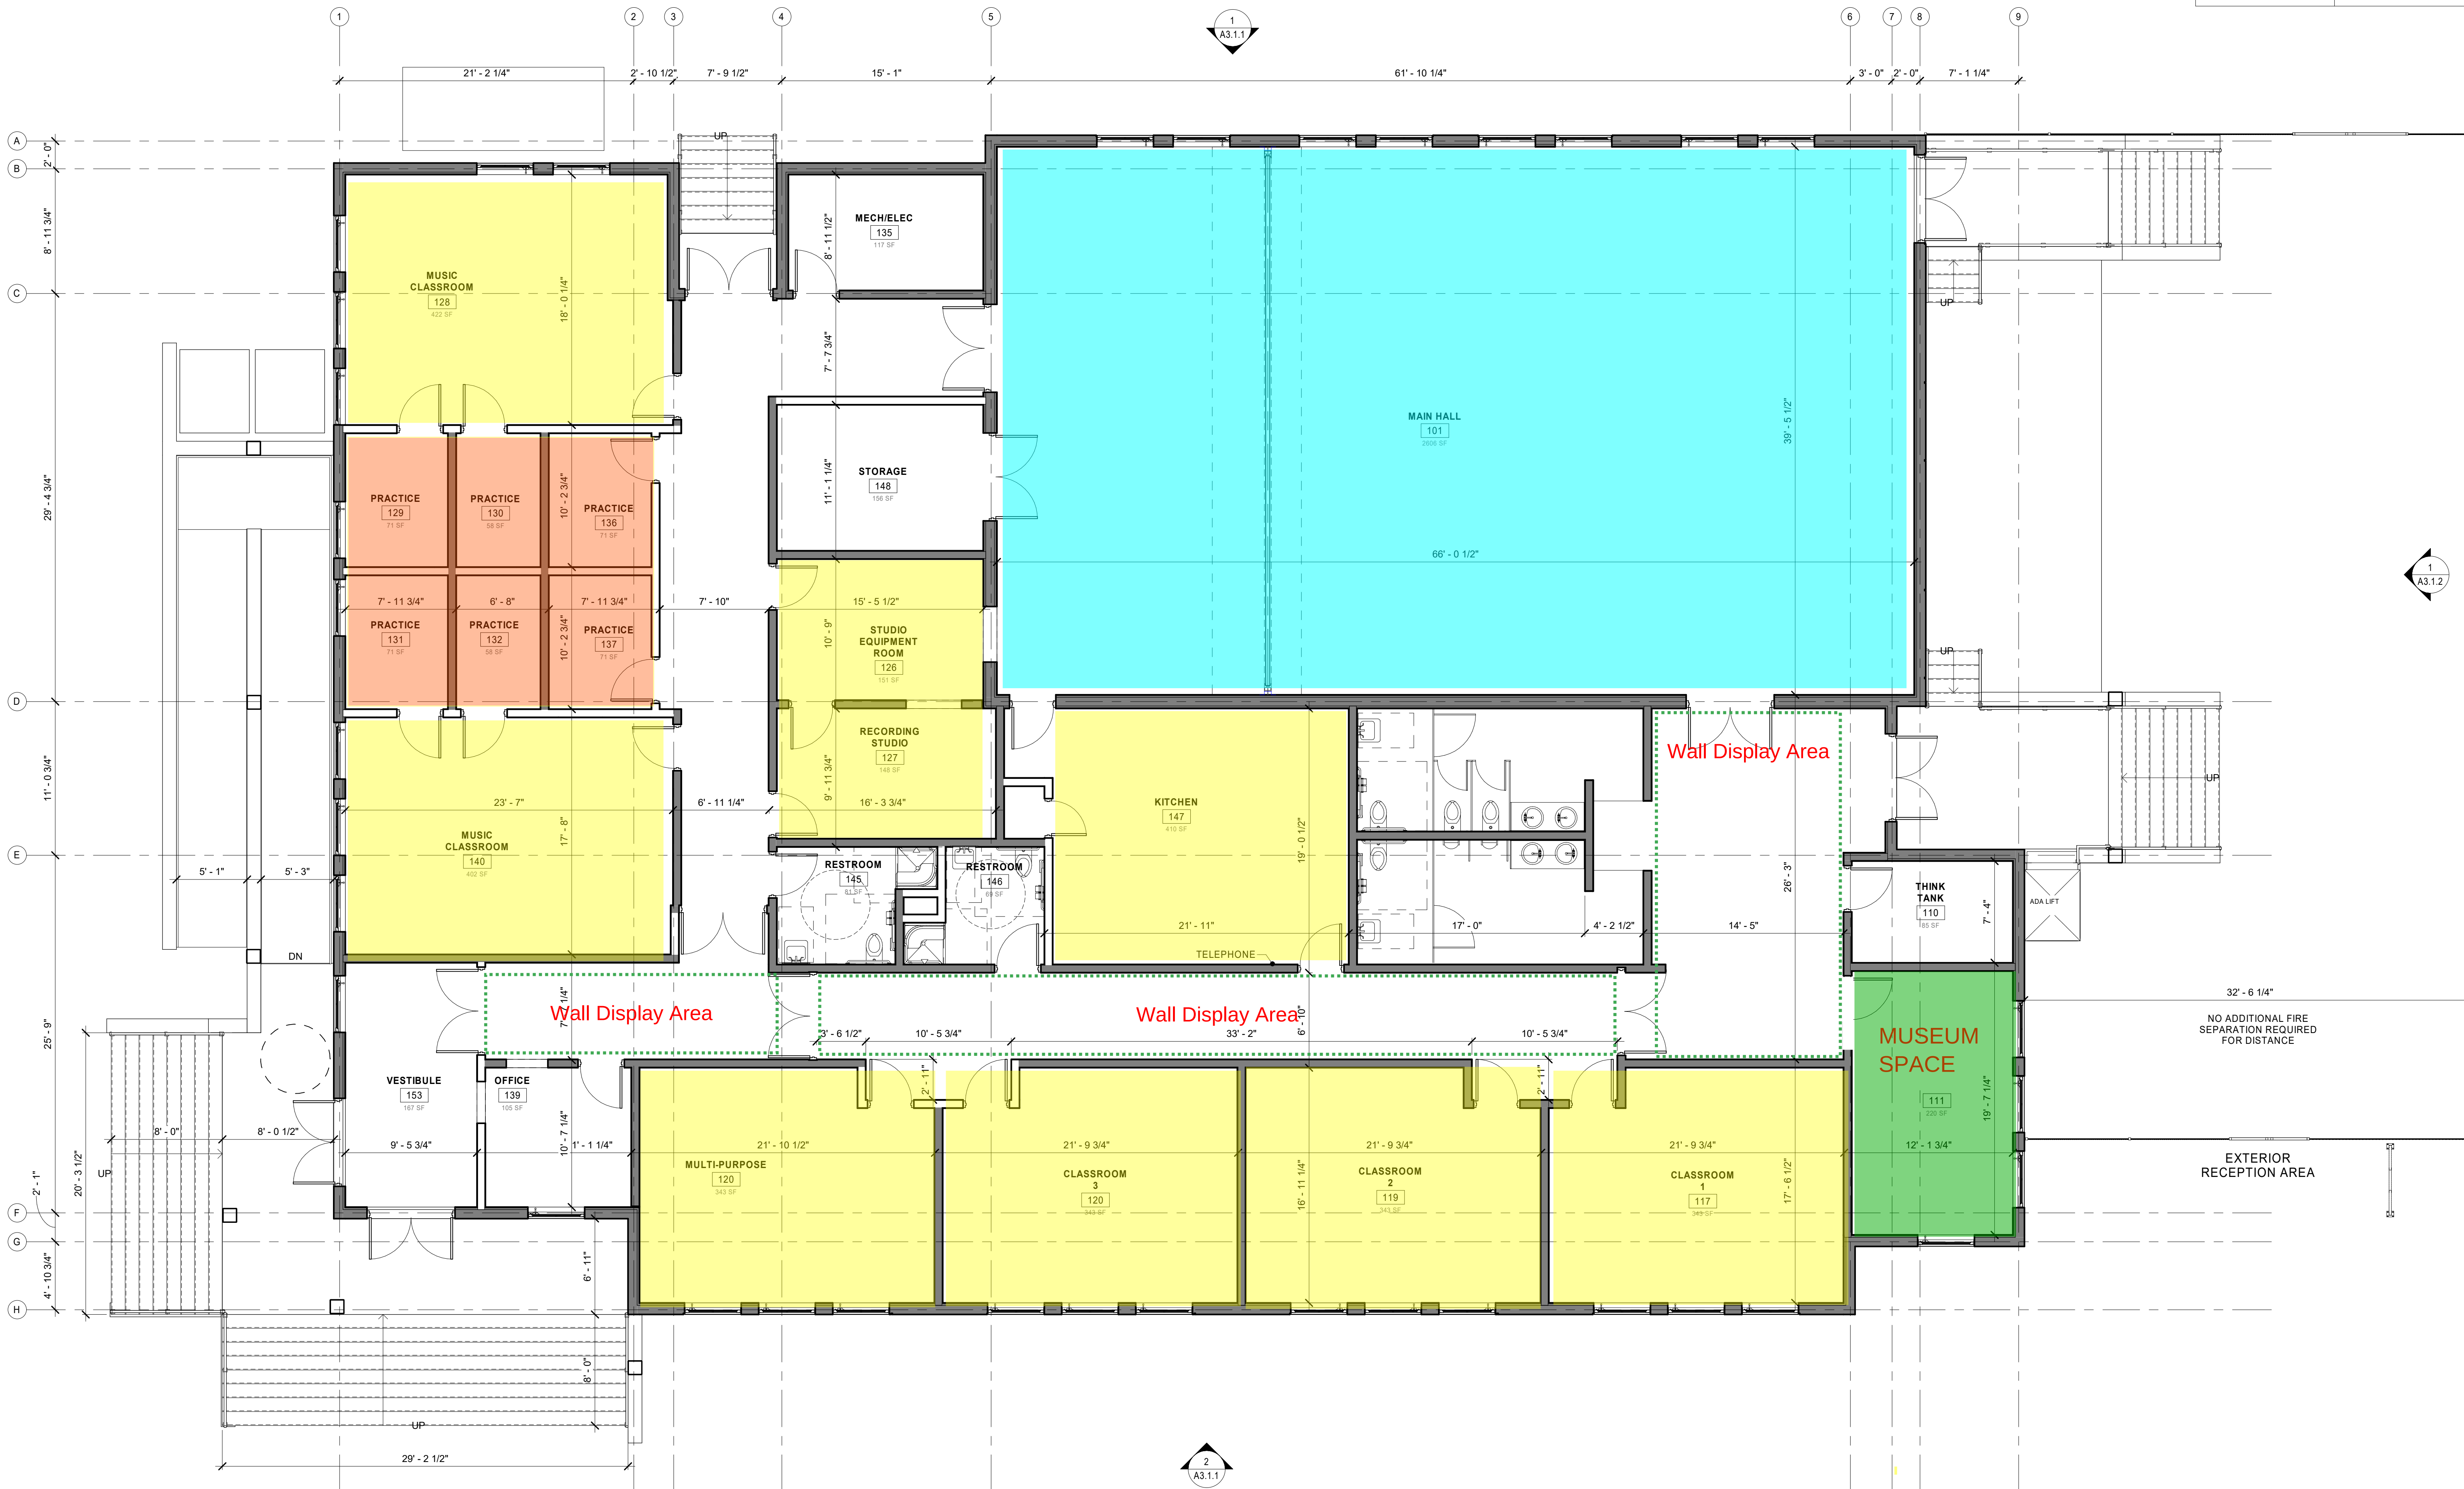

- Museum Space For Display
- Wall Space for Display
- Classroom Named after a Black educator
- Practice Room named after a Black educator
- Main Music Hall- Naming Rights, Fund Raiser

Consultants:

Submissions:		
1	ISSUED TO SET	06/26/2021
2	ISSUED DWG	06/17/2021

FREDERICK DOUGLASS GYM
111 OLIVIA STREET, KEY WEST, FL, 33040
CITY OF KEY WEST
1300 WHITE STREET, KEY WEST, FL, 33040

PLOTTED:	
9/17/2021 11:37:54 AM	Project #
Drawing Size	19095
30x42	
Drawn By:	Checked By:
LB8/EHP	EG
Title:	
FIRST FLOOR PLAN	

Sheet Number:
A2.1.1
Date: 08/04/2021
©2021 by K2M Design, Inc.