
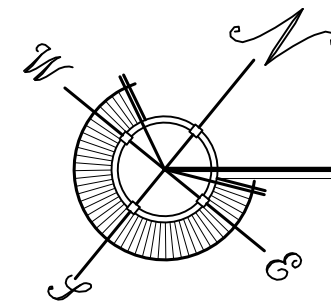


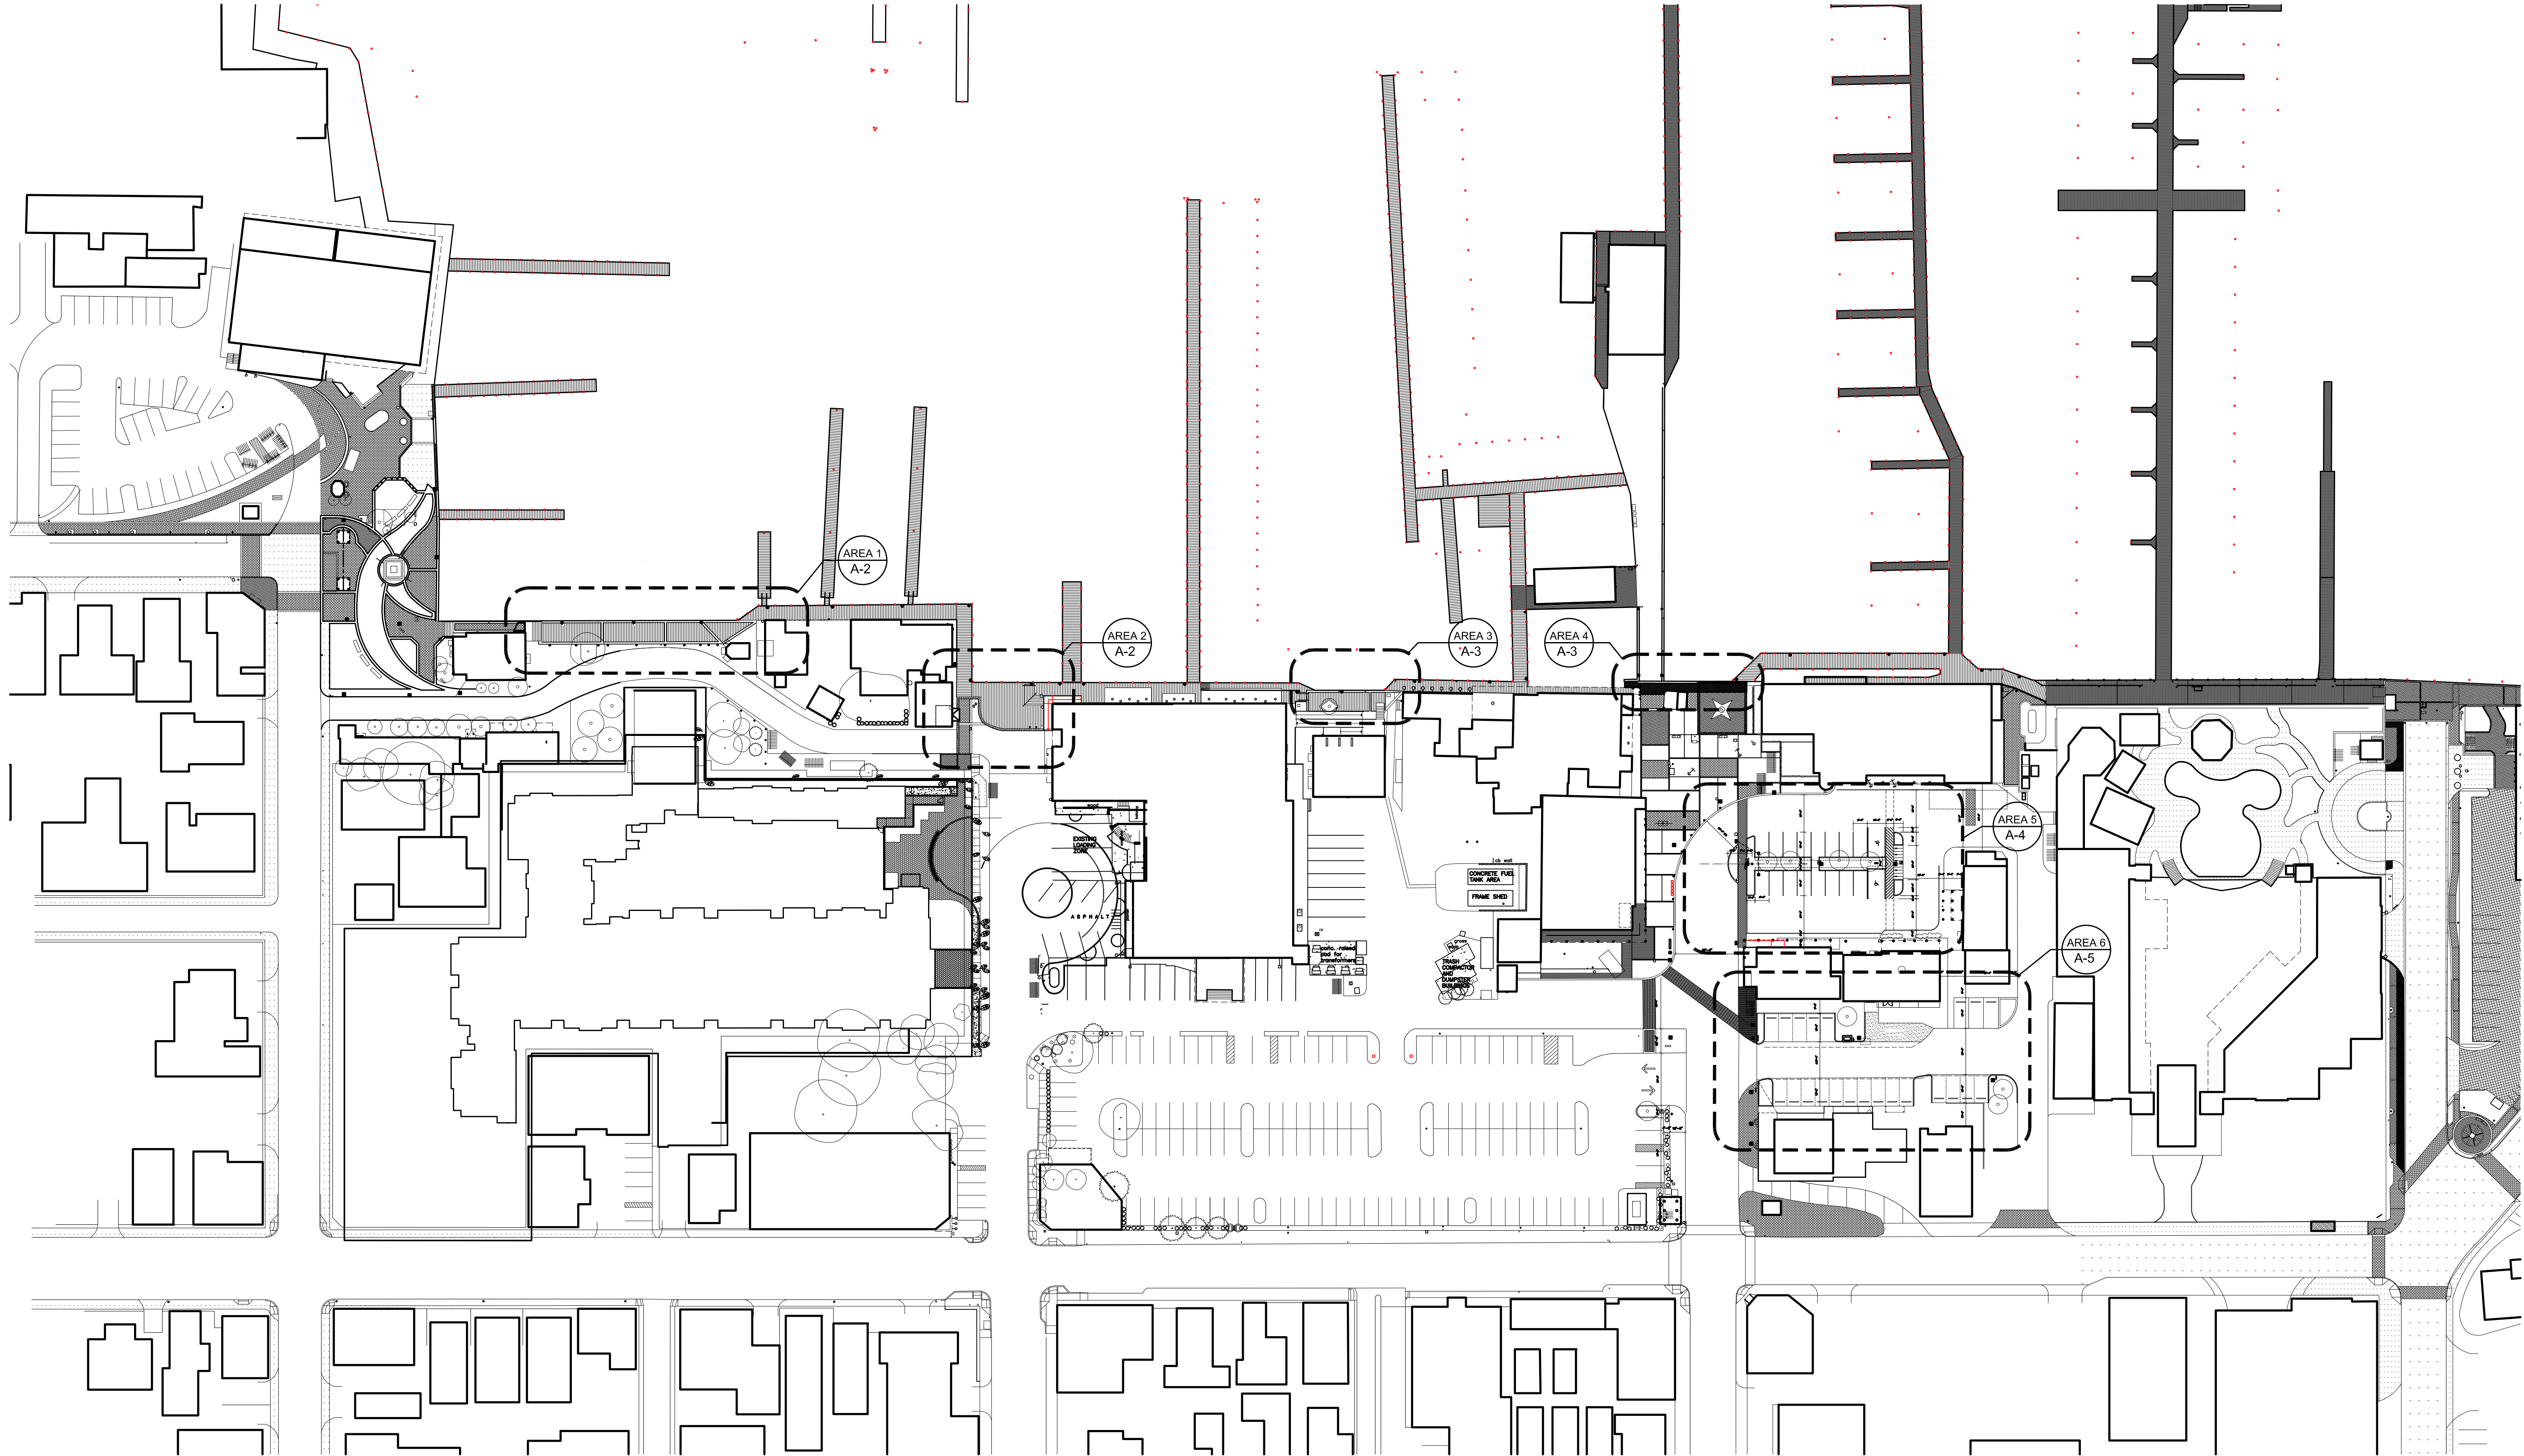

PROPOSED SITE PLAN - PHASE 1

SCALE: 1"=50'-0"

KEY WEST BIGHT HISTORIC SEAPORT
PHASE 1
KEY WEST, FLORIDA

WILLIAM P. HORN
ARCHITECT, P.A.

915 EATON ST.
KEY WEST,
FLORIDA
33040

TEL. (305) 296-8302
FAX (305) 296-1033

LICENSE NO.
AA 0003040

KEY WEST
BIGHT
HISTORIC
SEA PORT
PHASE 1

KEY WEST BIGHT
KEY WEST, FL. 33040

SEAL

THESE DRAWINGS MAY
NOT BE REPRODUCED
WITHOUT WRITTEN
AUTHORIZATION BY
WILLIAM P. HORN

DATE
02-25-14
06-19-14 HARC

REVISIONS

DRAWN BY
OCE
FH
EMA

PROJECT
NUMBER
1226

