


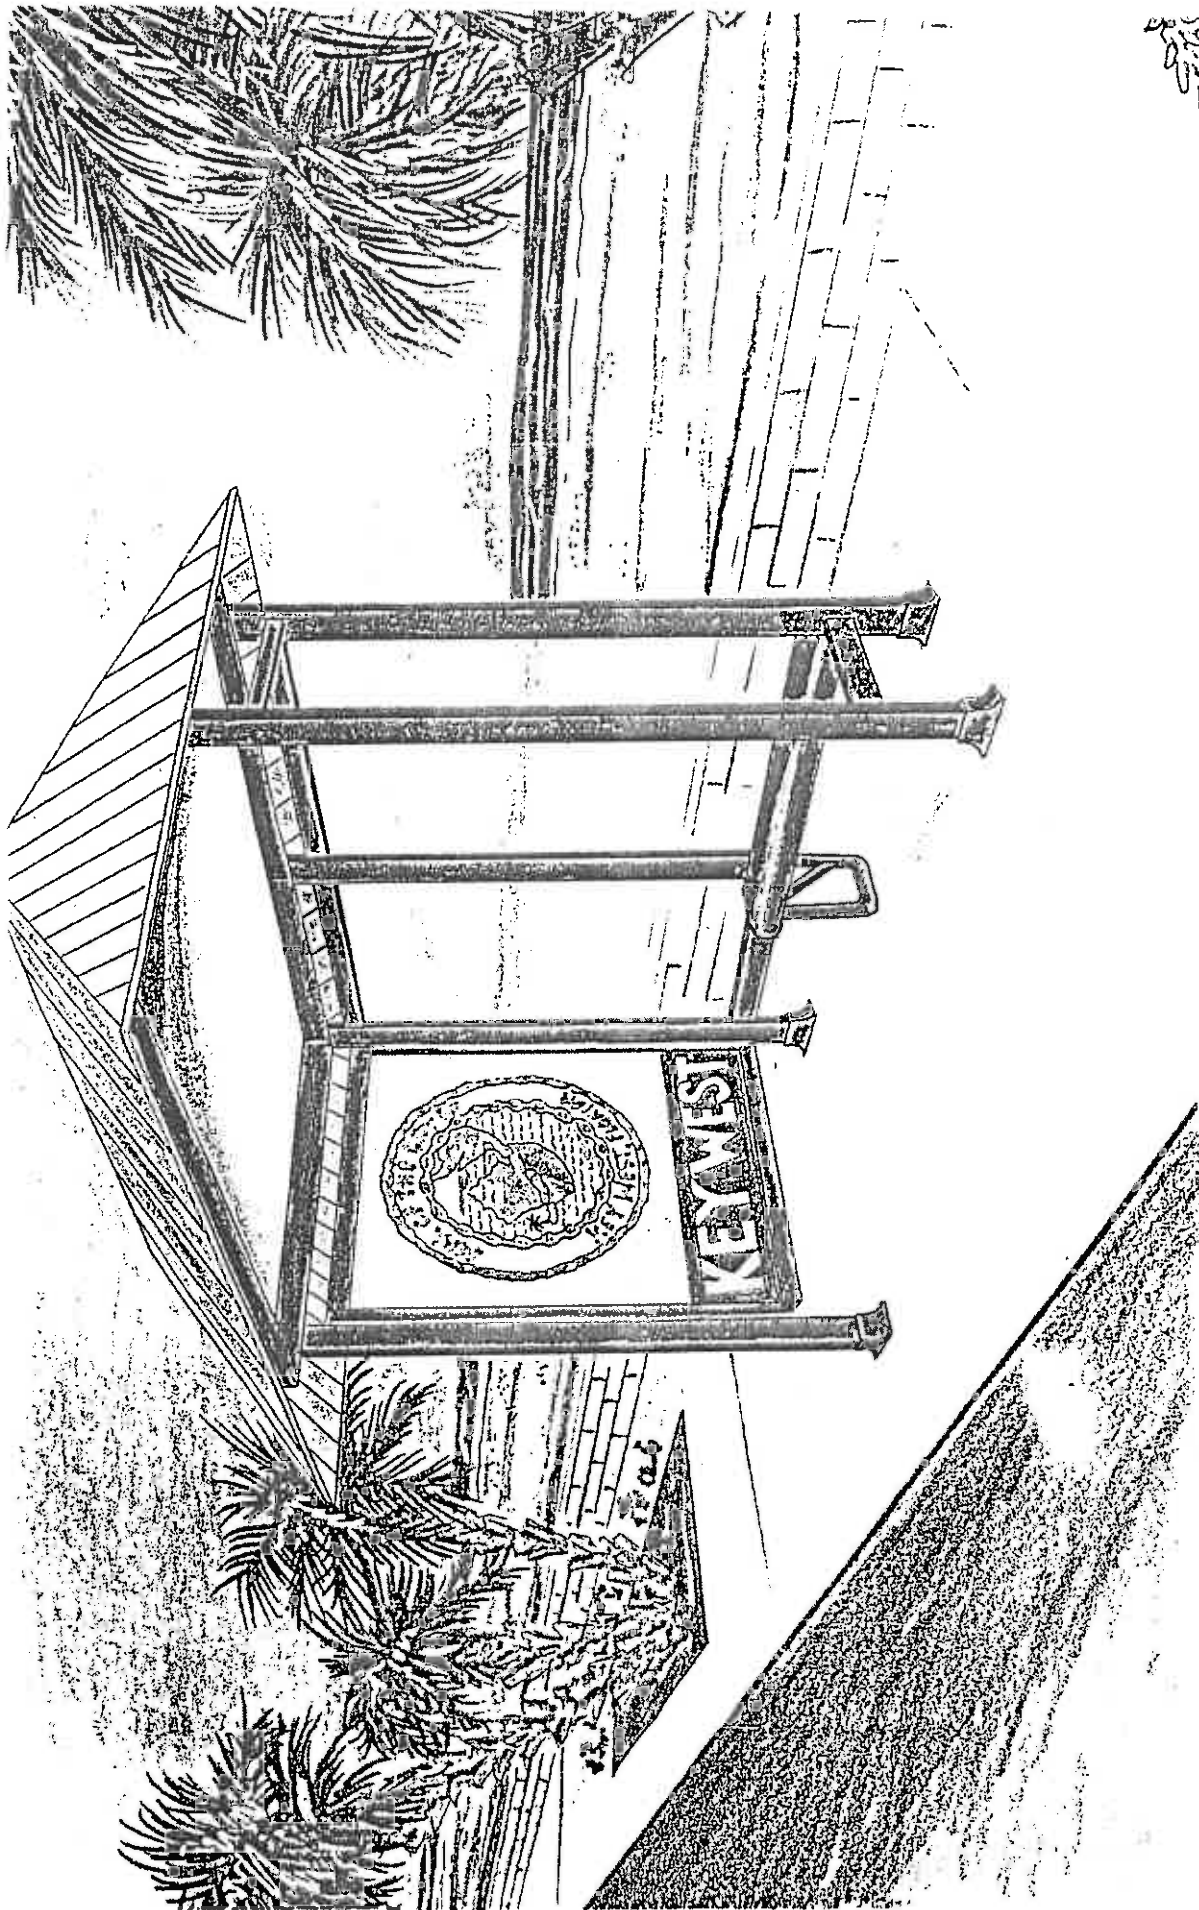


EXHIBIT B


Schedule "C"

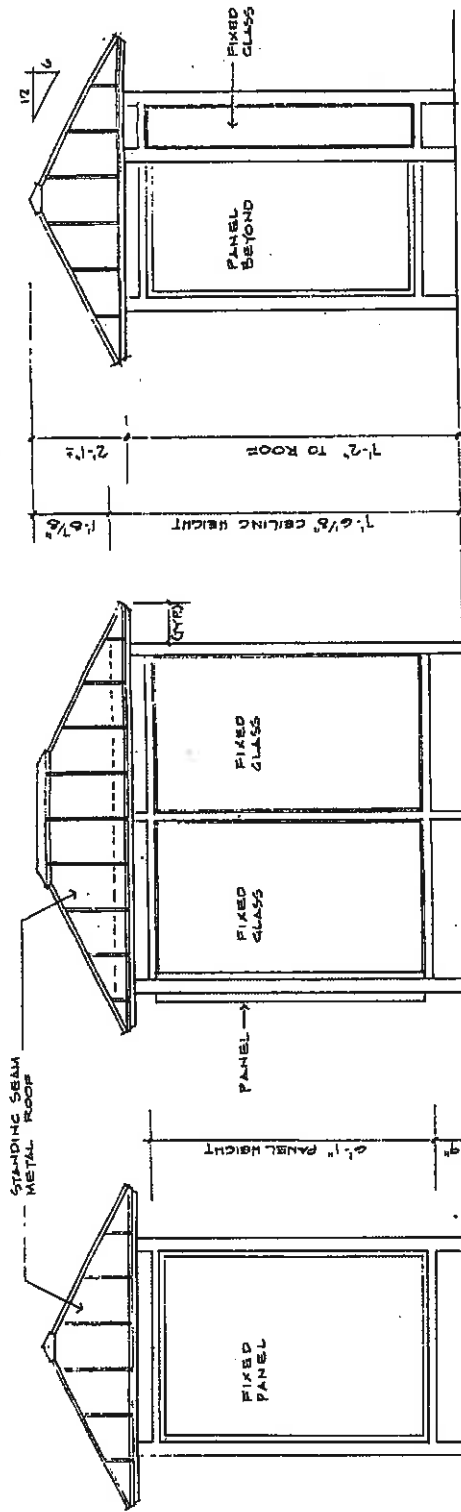

RIGHT SIDE ELEVATION

FRONT ELEVATION

LEFT SIDE ELEVATION

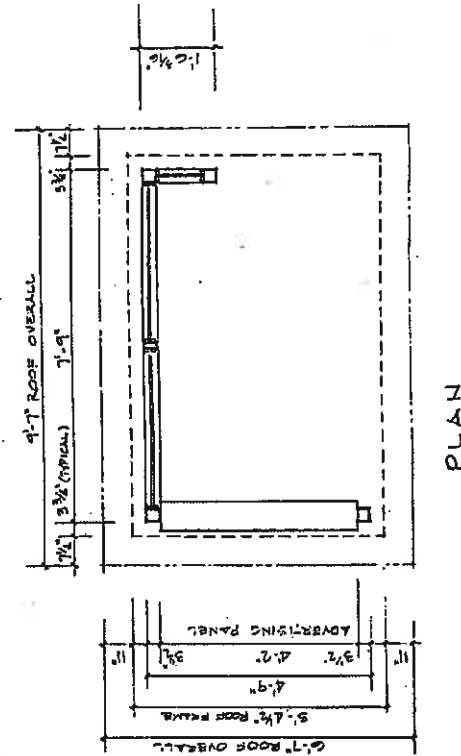

PLAN

PROPOSED ADVERTISING SHELTER
FOR THE CITY OF KEY WEST, FLORIDA
SCALE: 1/8" = 1'-0"
16 MAY 1992