


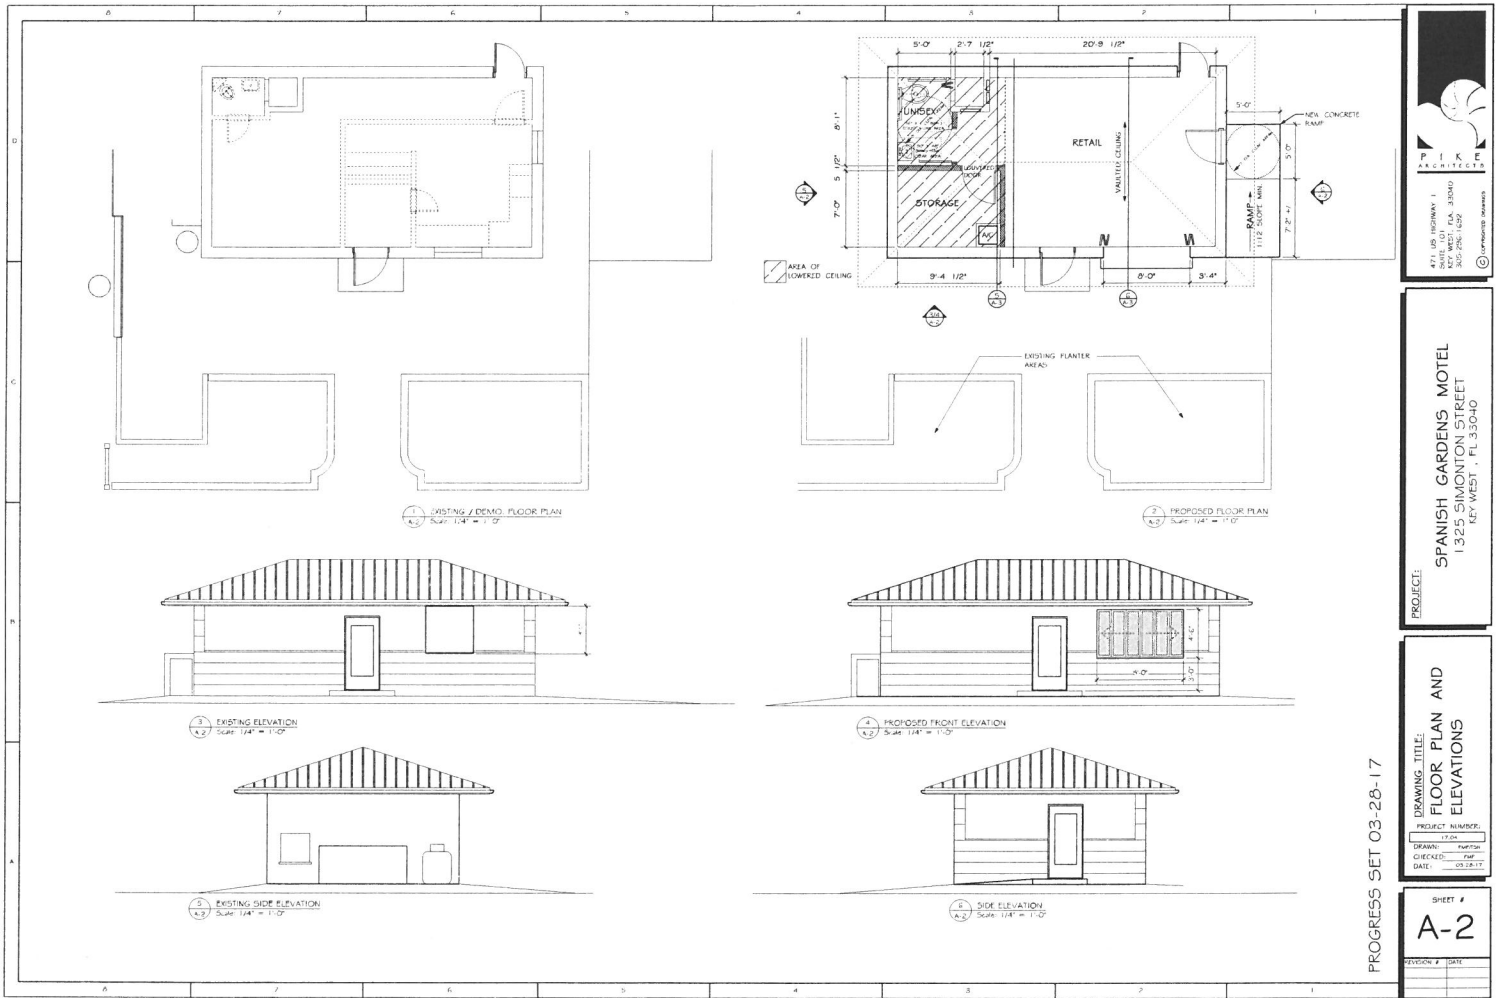

PETER M. PIKE, FLA. REGISTRATION # AK0015195

PROGRESS SET 03-25-17

DRAWING TITLE:
FLOOR PLAN AND
ELEVATIONS

PROJECT NUMBER:
1325

DRAWN: PMP/PLM
CHECKED: PMP/PLM
DATE: 03-28-17

SHEET #
A-2

REVISION # DATE



PROJECT:
SPANISH GARDENS MOTEL
1325 SIMONTON STREET
KEY WEST, FL 33040