

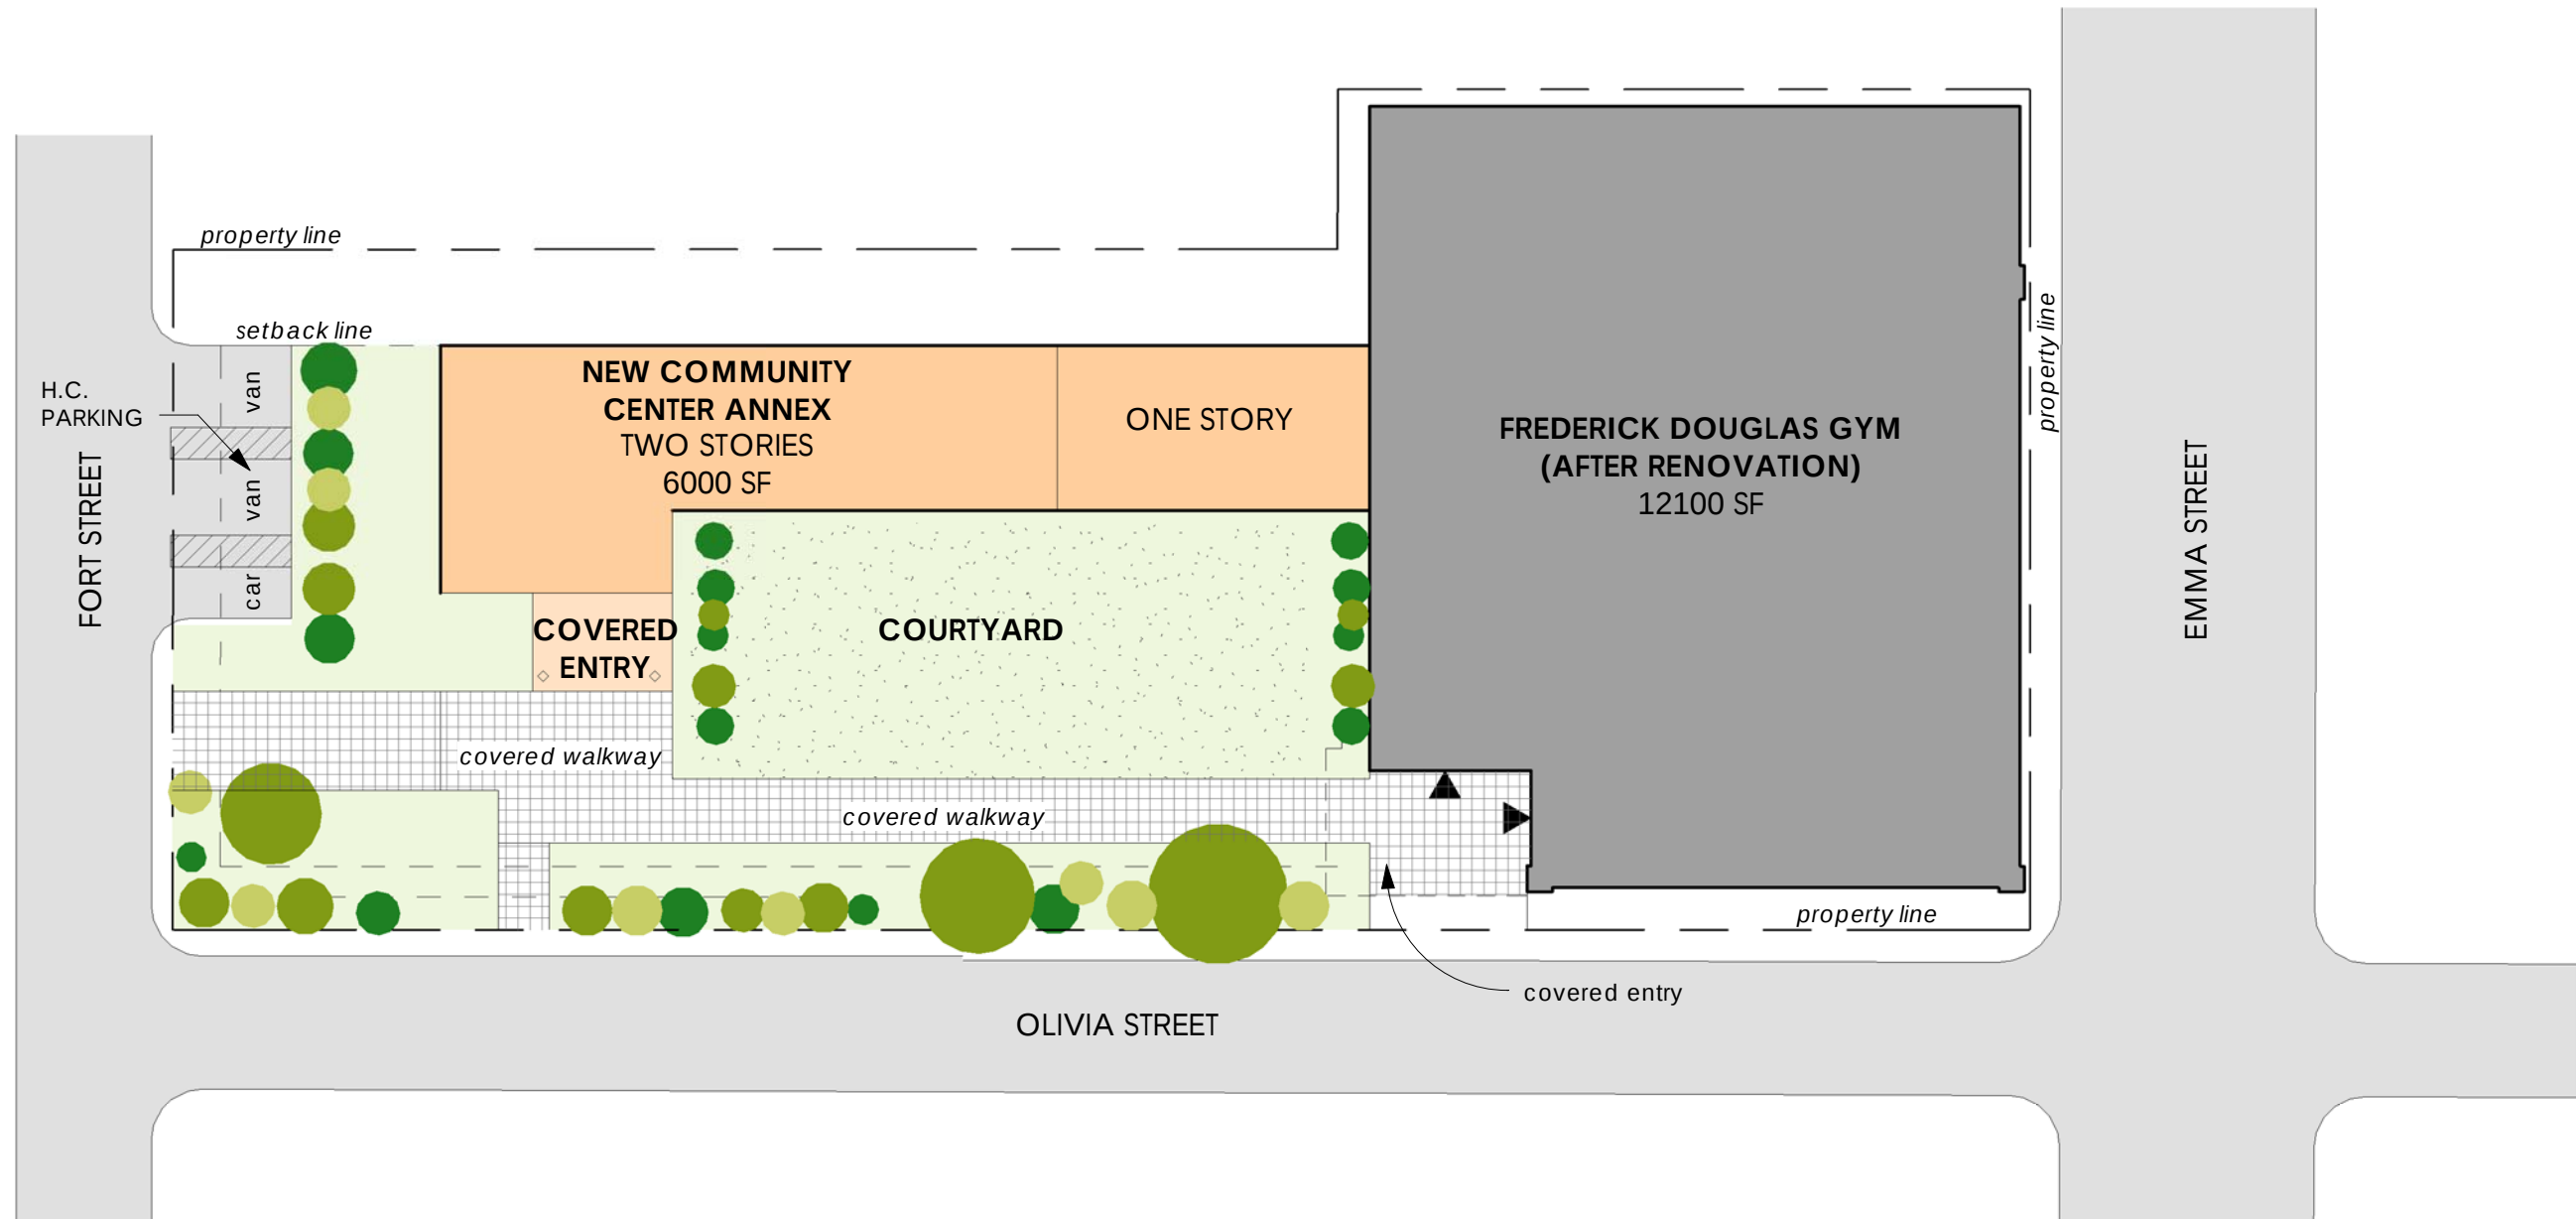


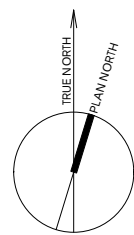


CONCEPTUAL SITE STUDY

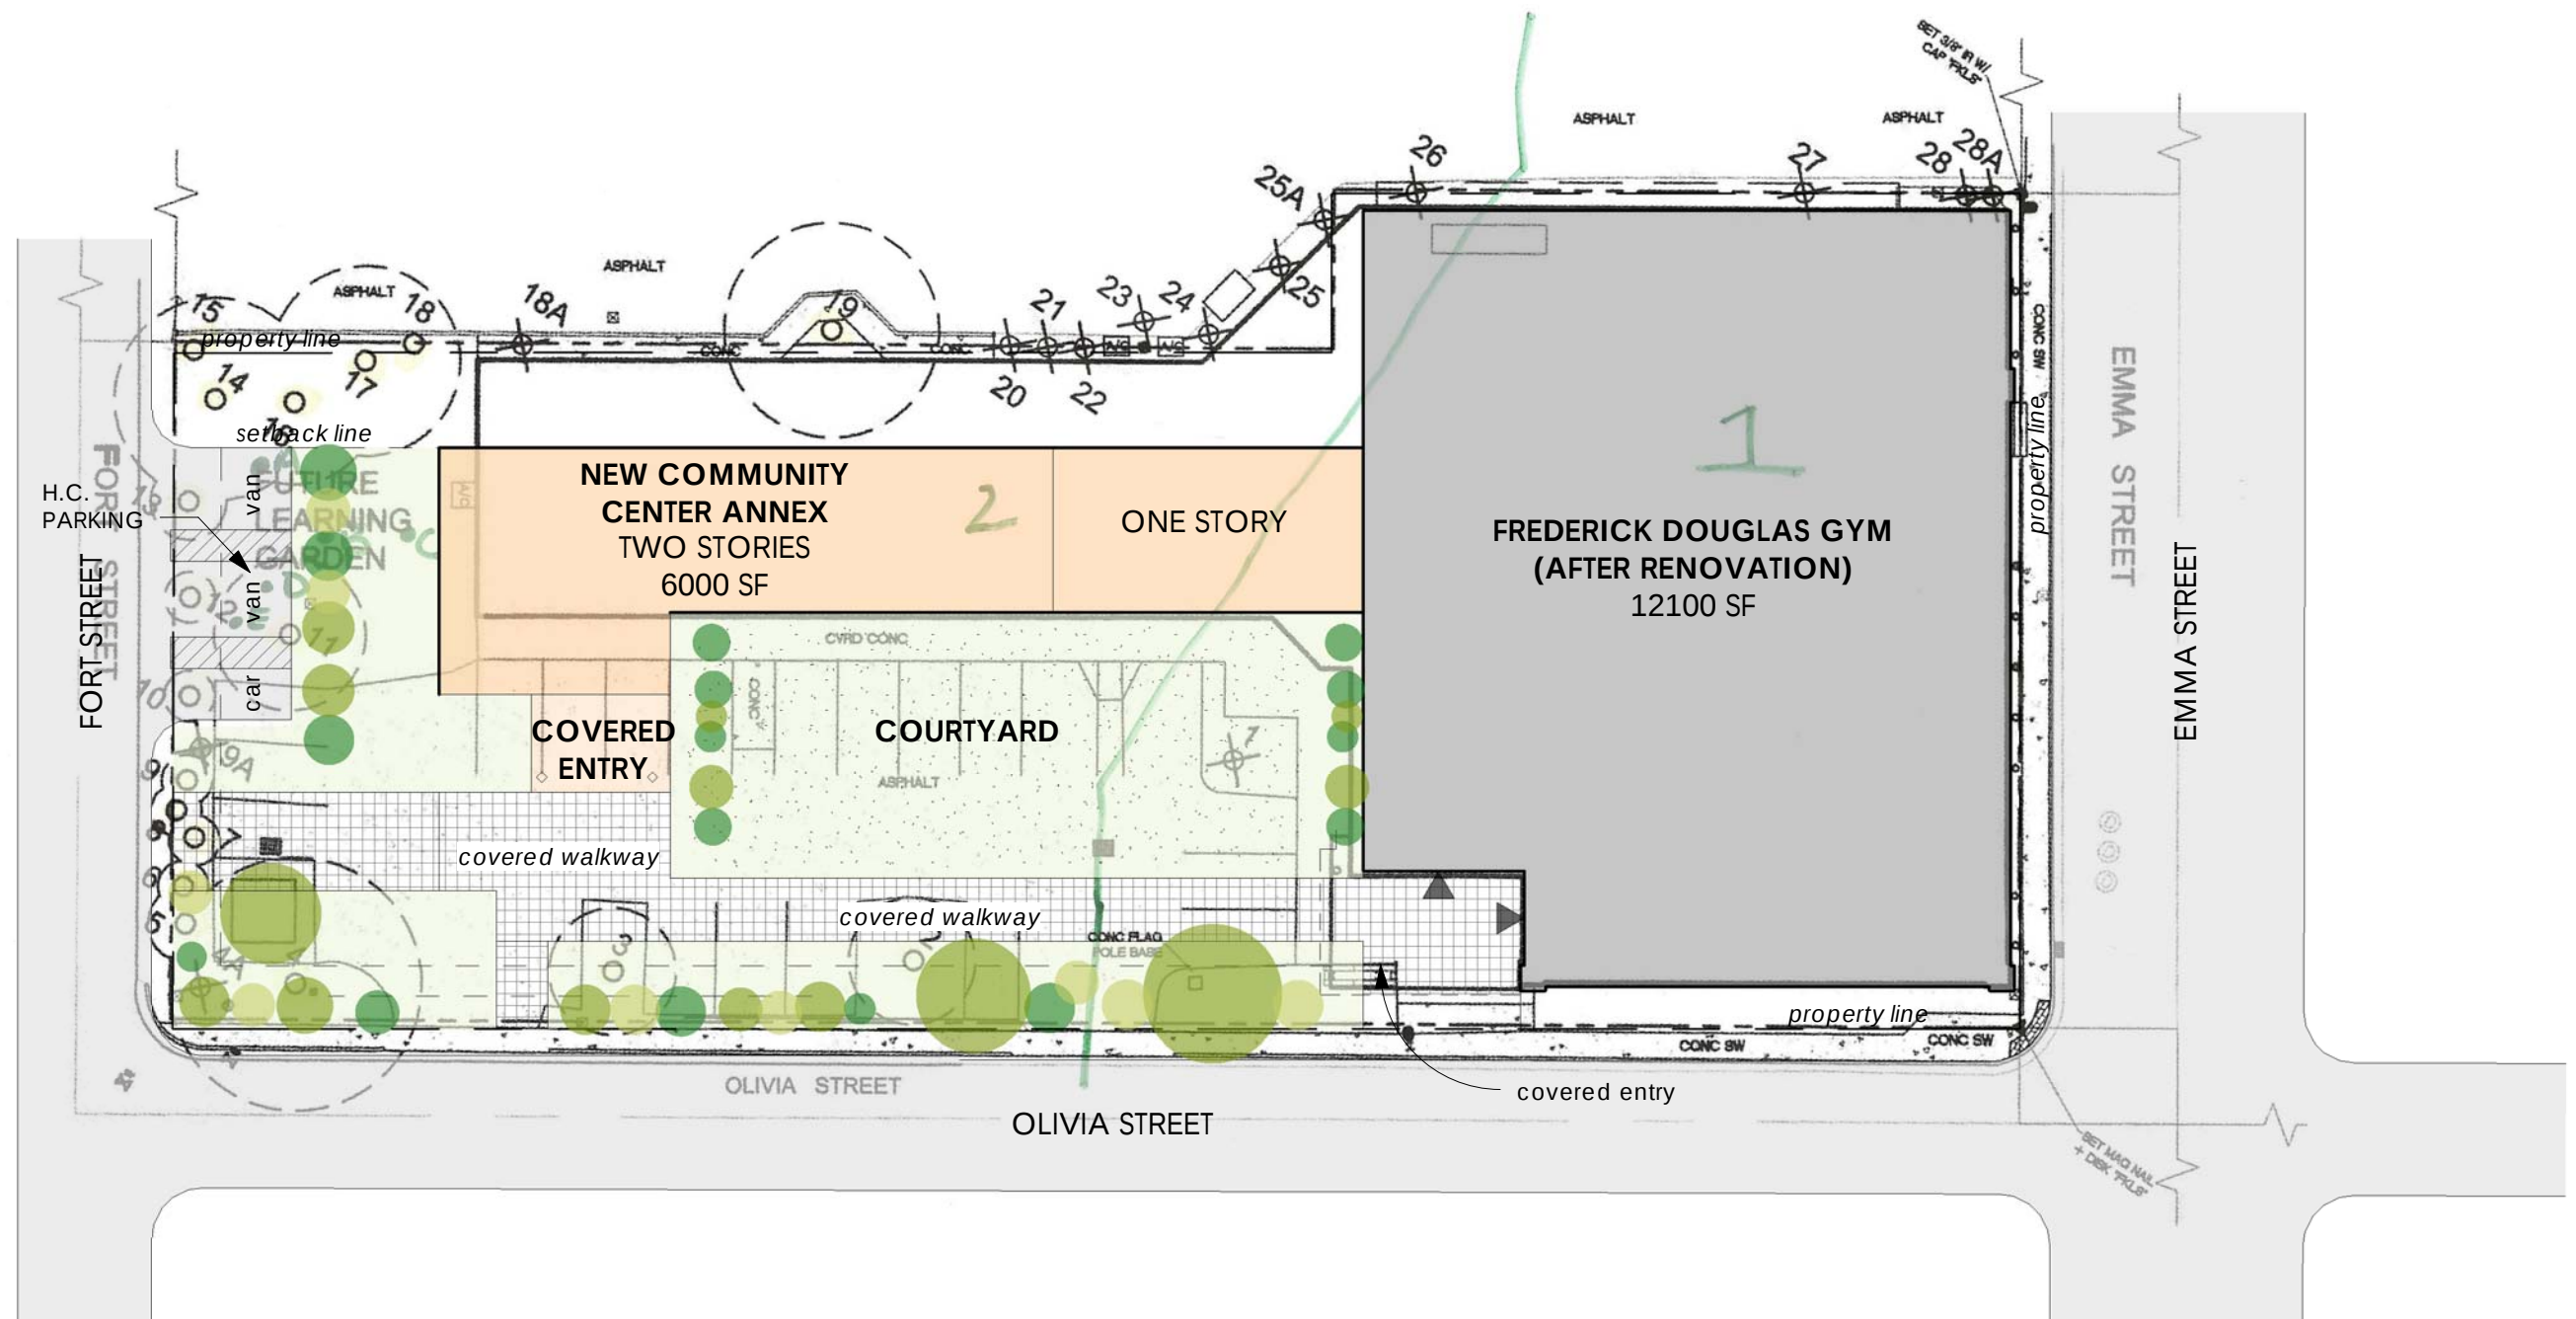


CONCEPTUAL LANDSCAPE ANALYSIS

1" = 30'-0"


0' 8' 30' 60'

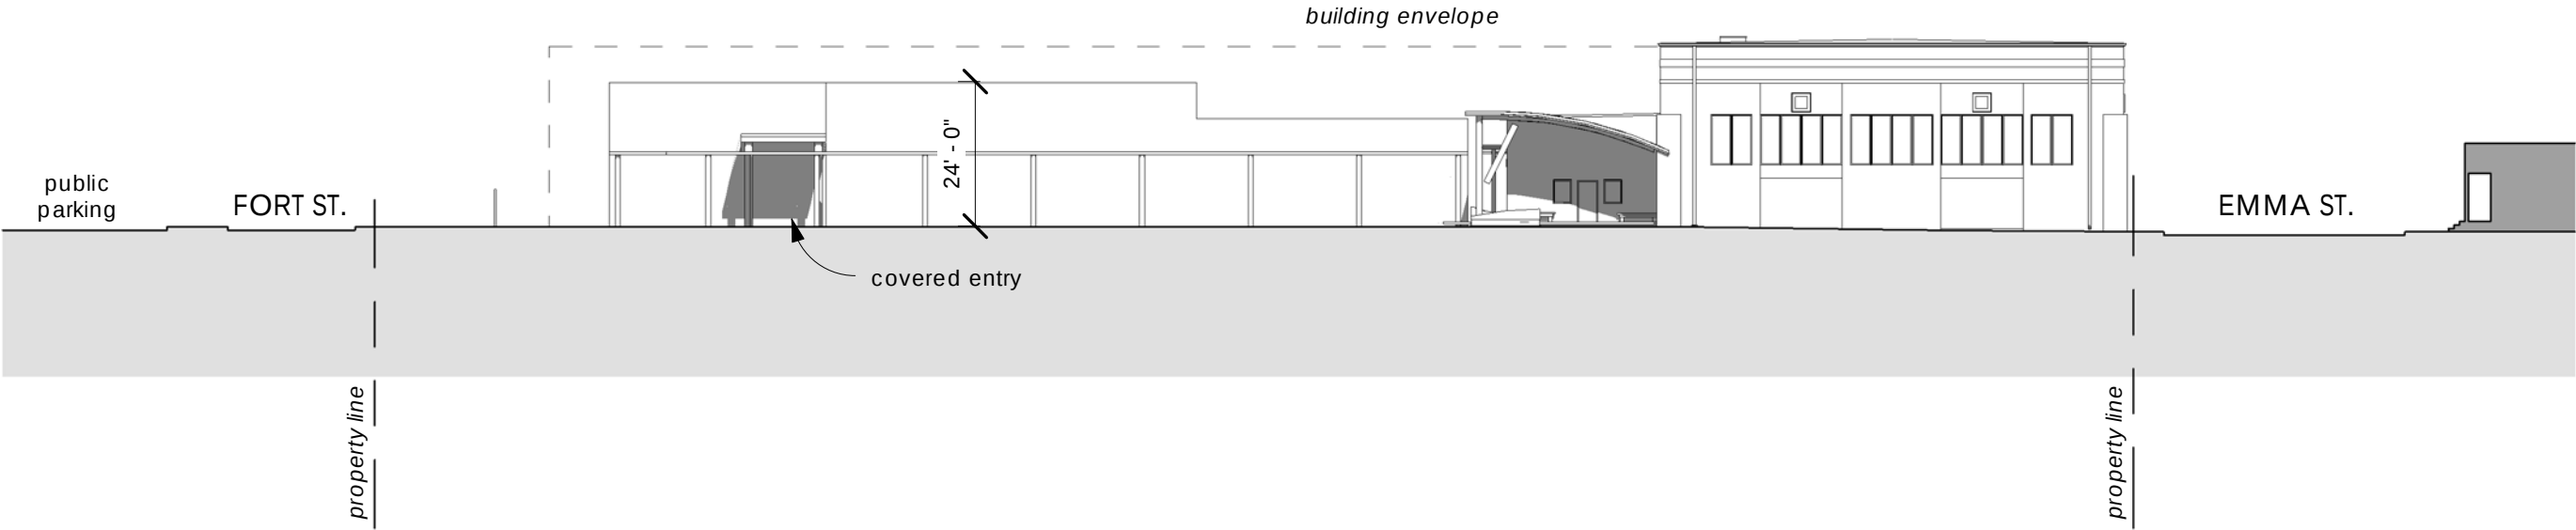

SOUTH ELEVATION
SCALE: 1" = 30'-0"

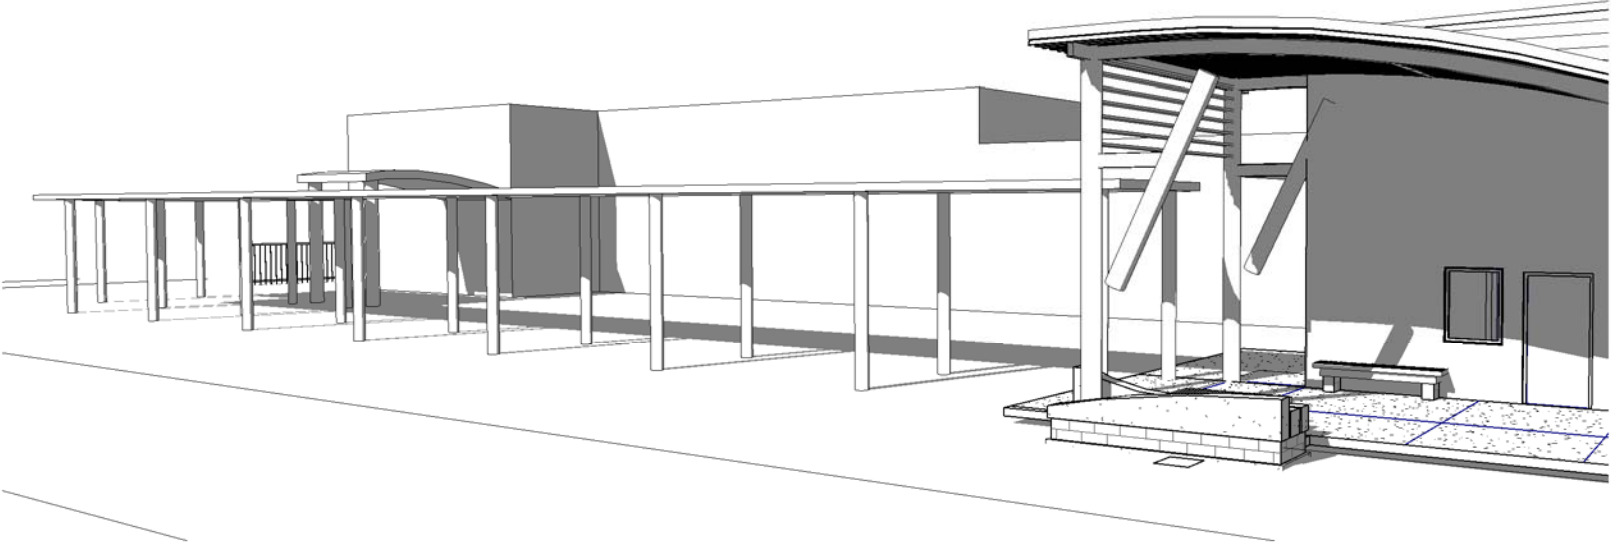

STREET PERSPECTIVE

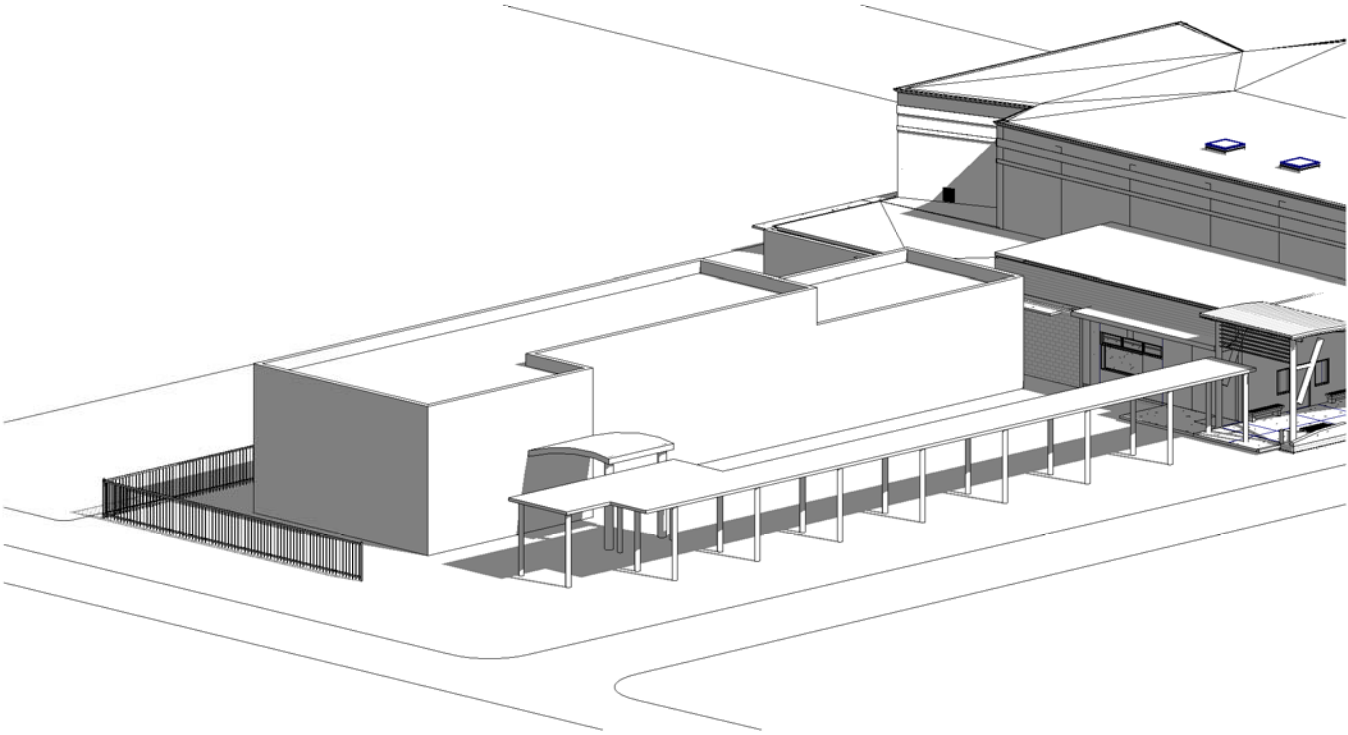

BIRD'S EYE VIEW