


CONCEPTUAL LANDSCAPE ANALYSIS


1" = 30'-0"

0' 8' 30' 60'

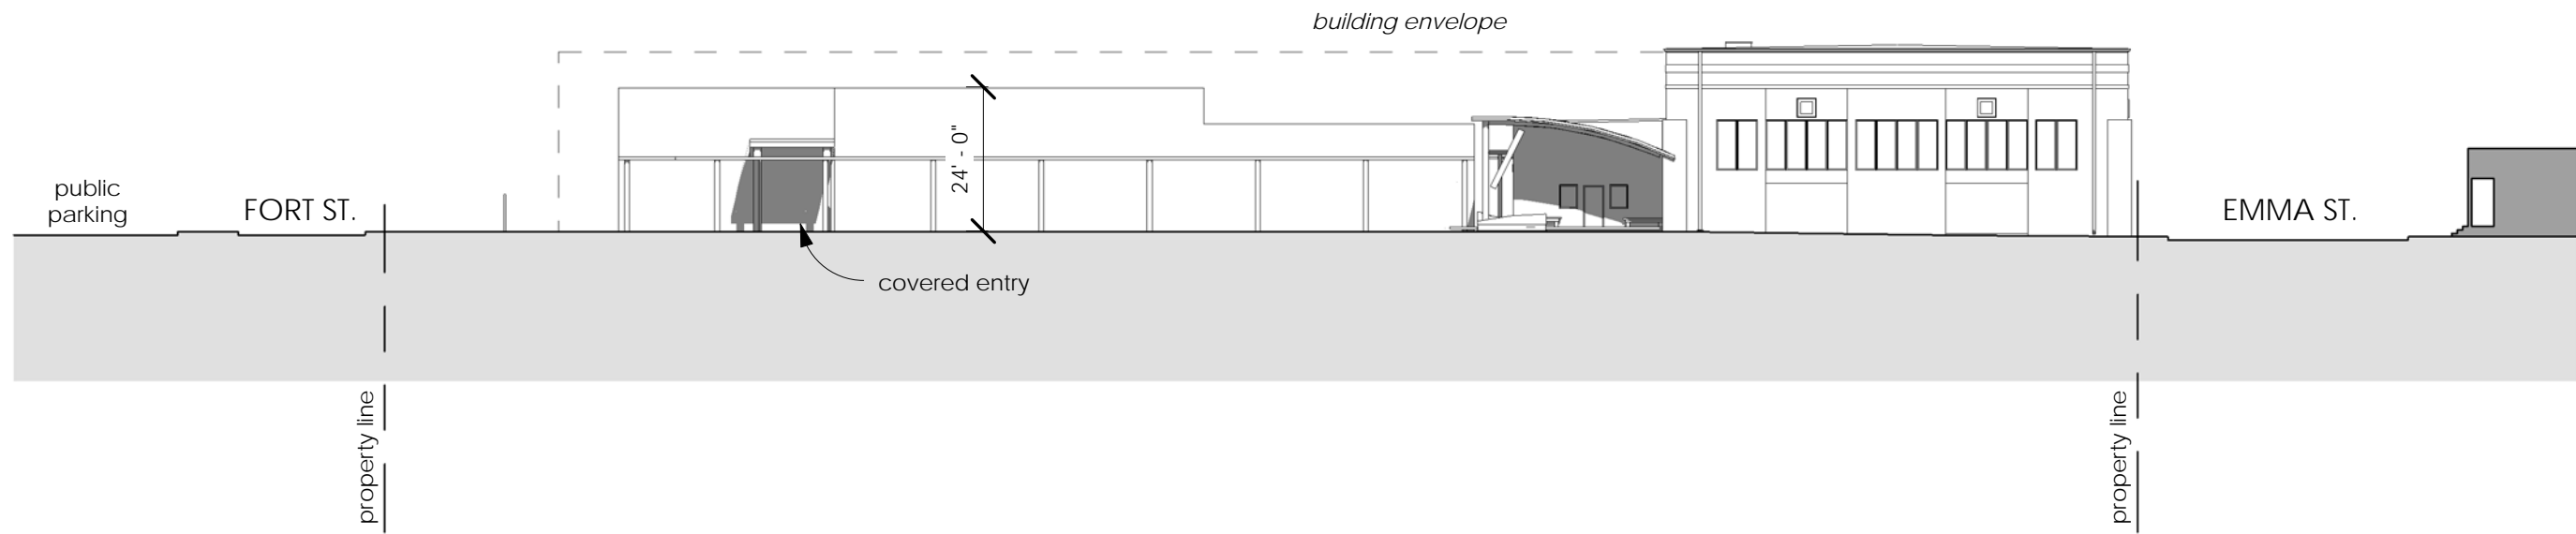


SOUTH ELEVATION

SCALE: 1" = 30'-0"

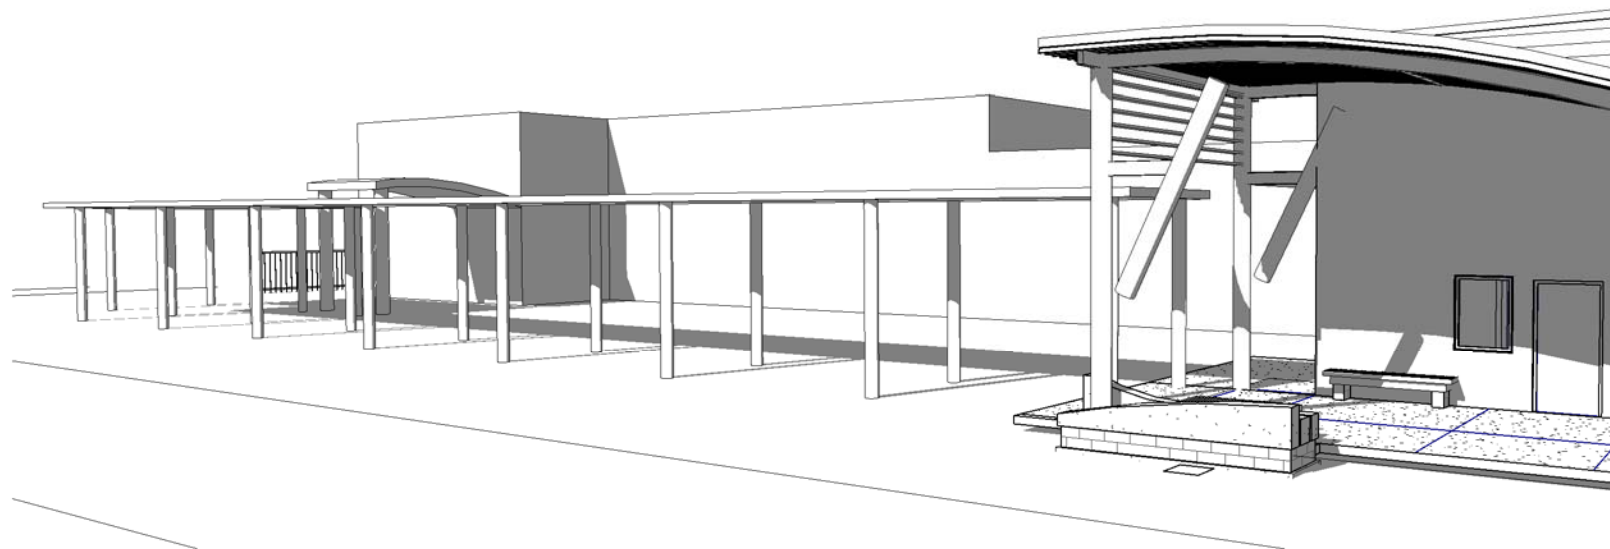

STREET PERSPECTIVE

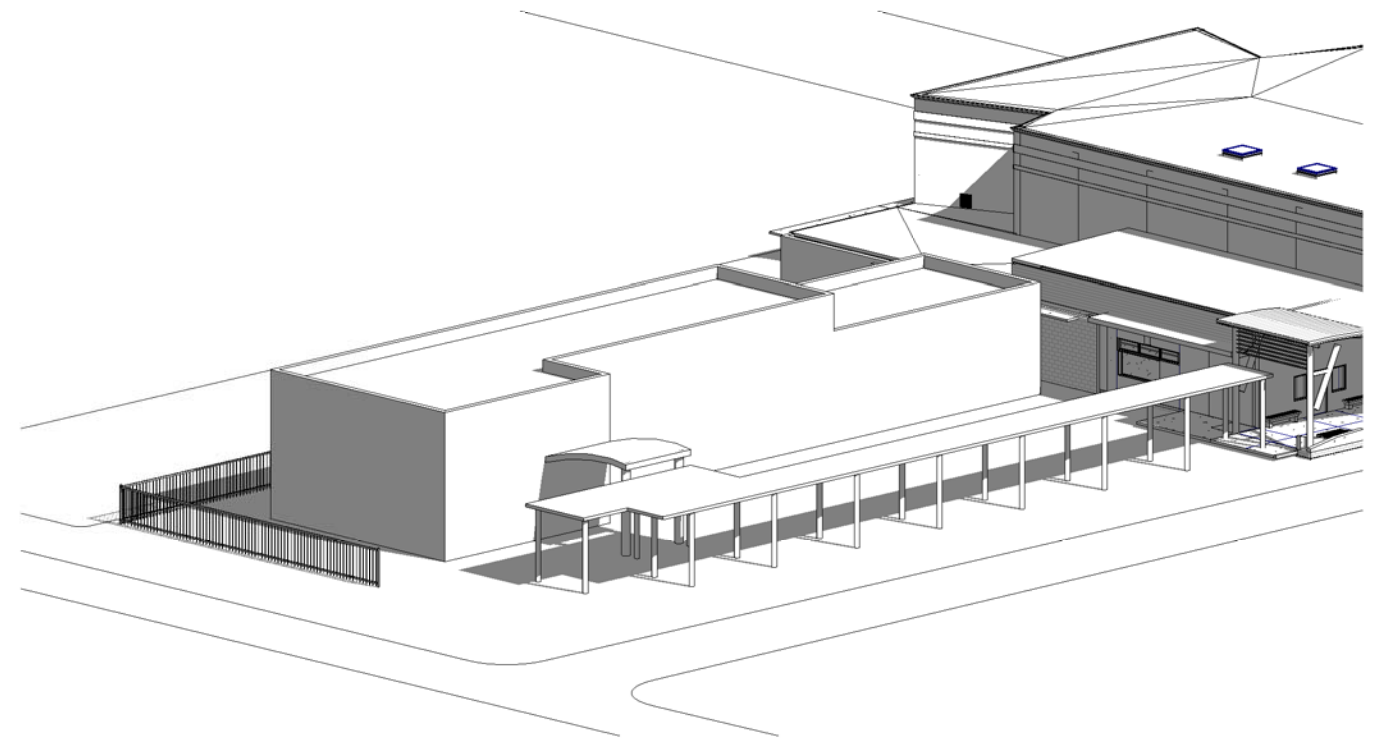

BIRD'S EYE VIEW