

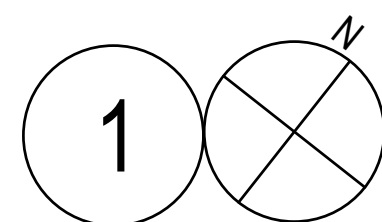
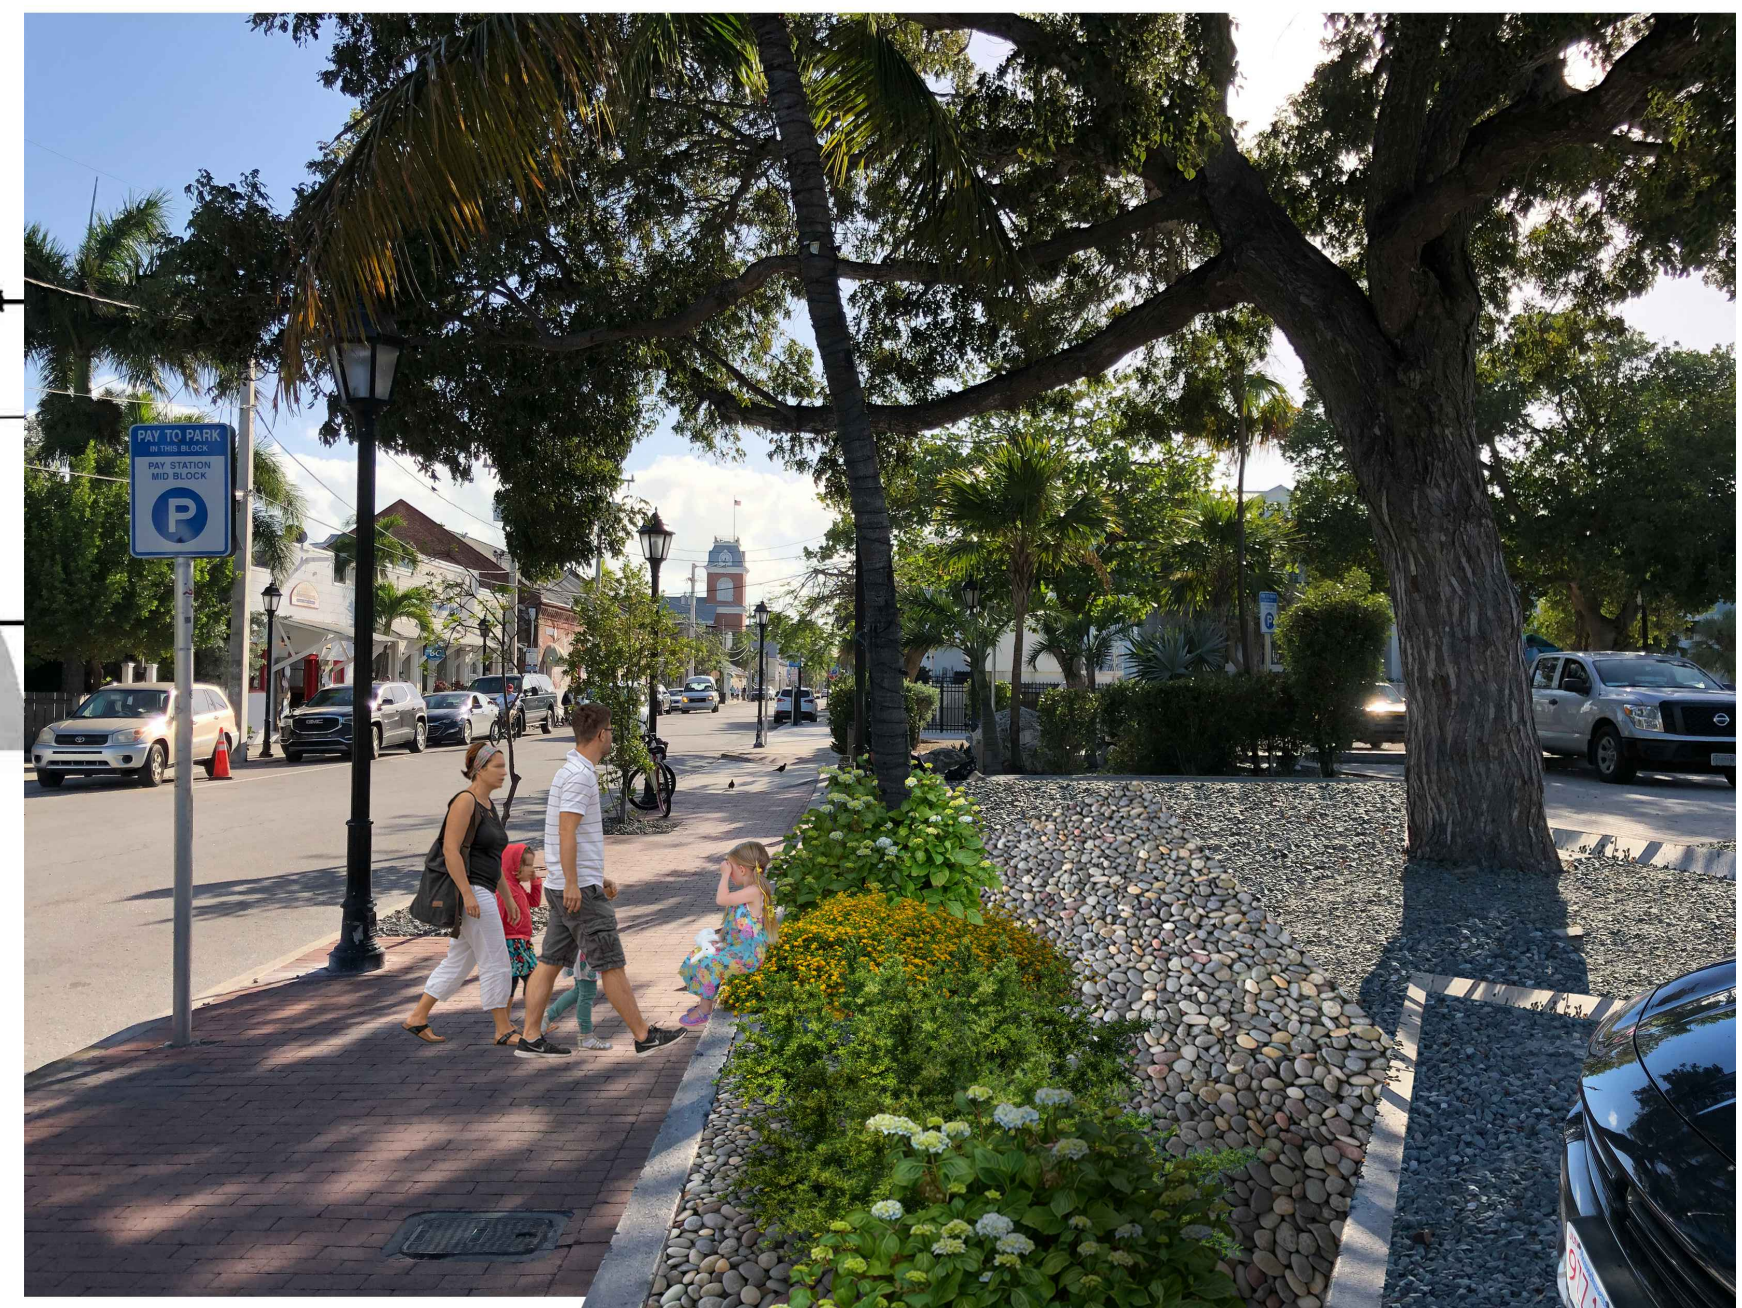


\\s0108\B174 - City of Key West - 631 Greene St Redevelopment - Conch Republic Seafood - 2/24/2021 2:19 PM, scale: 1"=0' - 1"=0', mika.medic

 

- UTILITY
- REEF RELIEF
- CONCH REPUBLIC SEAFOOD
- FISH HOUSE
- OFFICE SPACE
- STORAGE

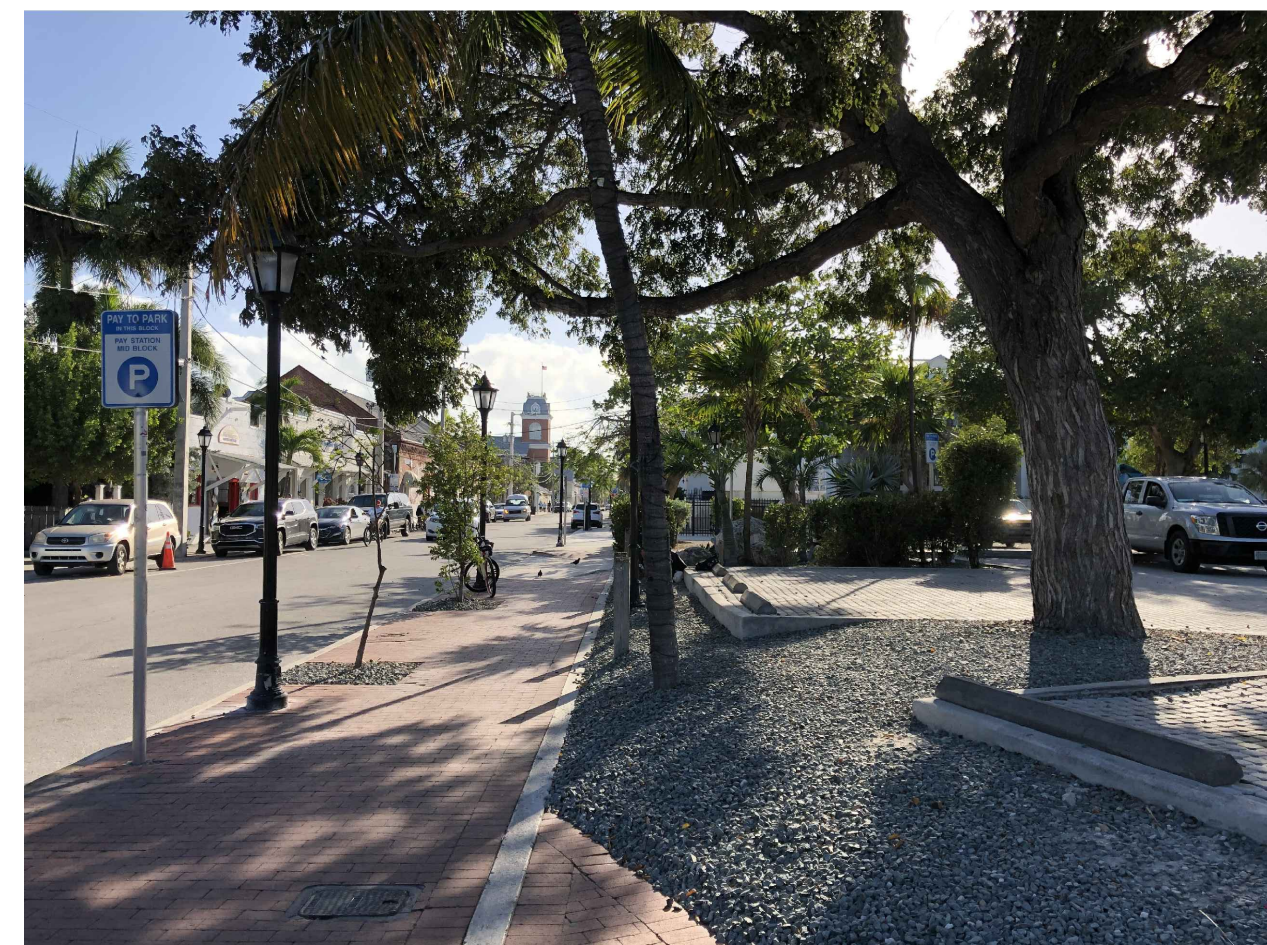

SITE RENDERINGS

SCALE: 1/16" = 1'-0"

ARCHITECT:
K2M
DESIGN
Architecture, Engineering,
Interior Design,
Asset Management,
Specialty Consulting
1150 Virginia Street
Key West, FL 33040
Tel: 305-292-7722
Fax: 305-292-7162
Email: info@k2mdesign.com
URL: www.k2mdesign.com
PROF. REG. AA26001059
Building Relationships
Based on Trust and Results
Cleveland | Columbus | Indianapolis | Key Largo | Key
West | Marathon | Orlando | Baltimore | Brentsville

Seal:

Consultants:

Submissions:

DATE: PHASE
2020.03.31 - RIGHT BOARD SUBMITTAL SET

613-631 GREENE STREET
REDEVELOPMENT
MULTIPLE, GREENE STREET;
KEY WEST, FL 33040
CITY OF KEY WEST

PLOTTED: 2/24/2021 2:19 PM

Drawing Size 24x36	Project #: 18174
Drawn By: NM	Checked By: EHP

Title:

SITE
RENDERINGS
- OPTION A

Sheet Number:

A3.1.1





Date: 03/31/2020

©2017 by K2M Design, Inc.

\\s018\B174 - City of Key West - 631 Green St Redevelopment - Conch Republic Seafood - 2/24/2021 2:19 PM, scale: 1"=0' - 1"=0', mldm mldm



- UTILITY
- REEF RELIEF
- CONCH REPUBLIC SEAFOOD
- FISH HOUSE
- OFFICE SPACE
- STORAGE
- EXISTING ICE HOUSE STRUCTURE

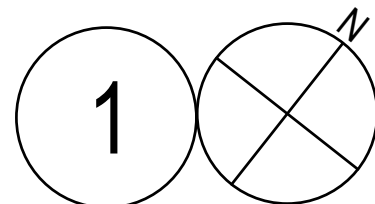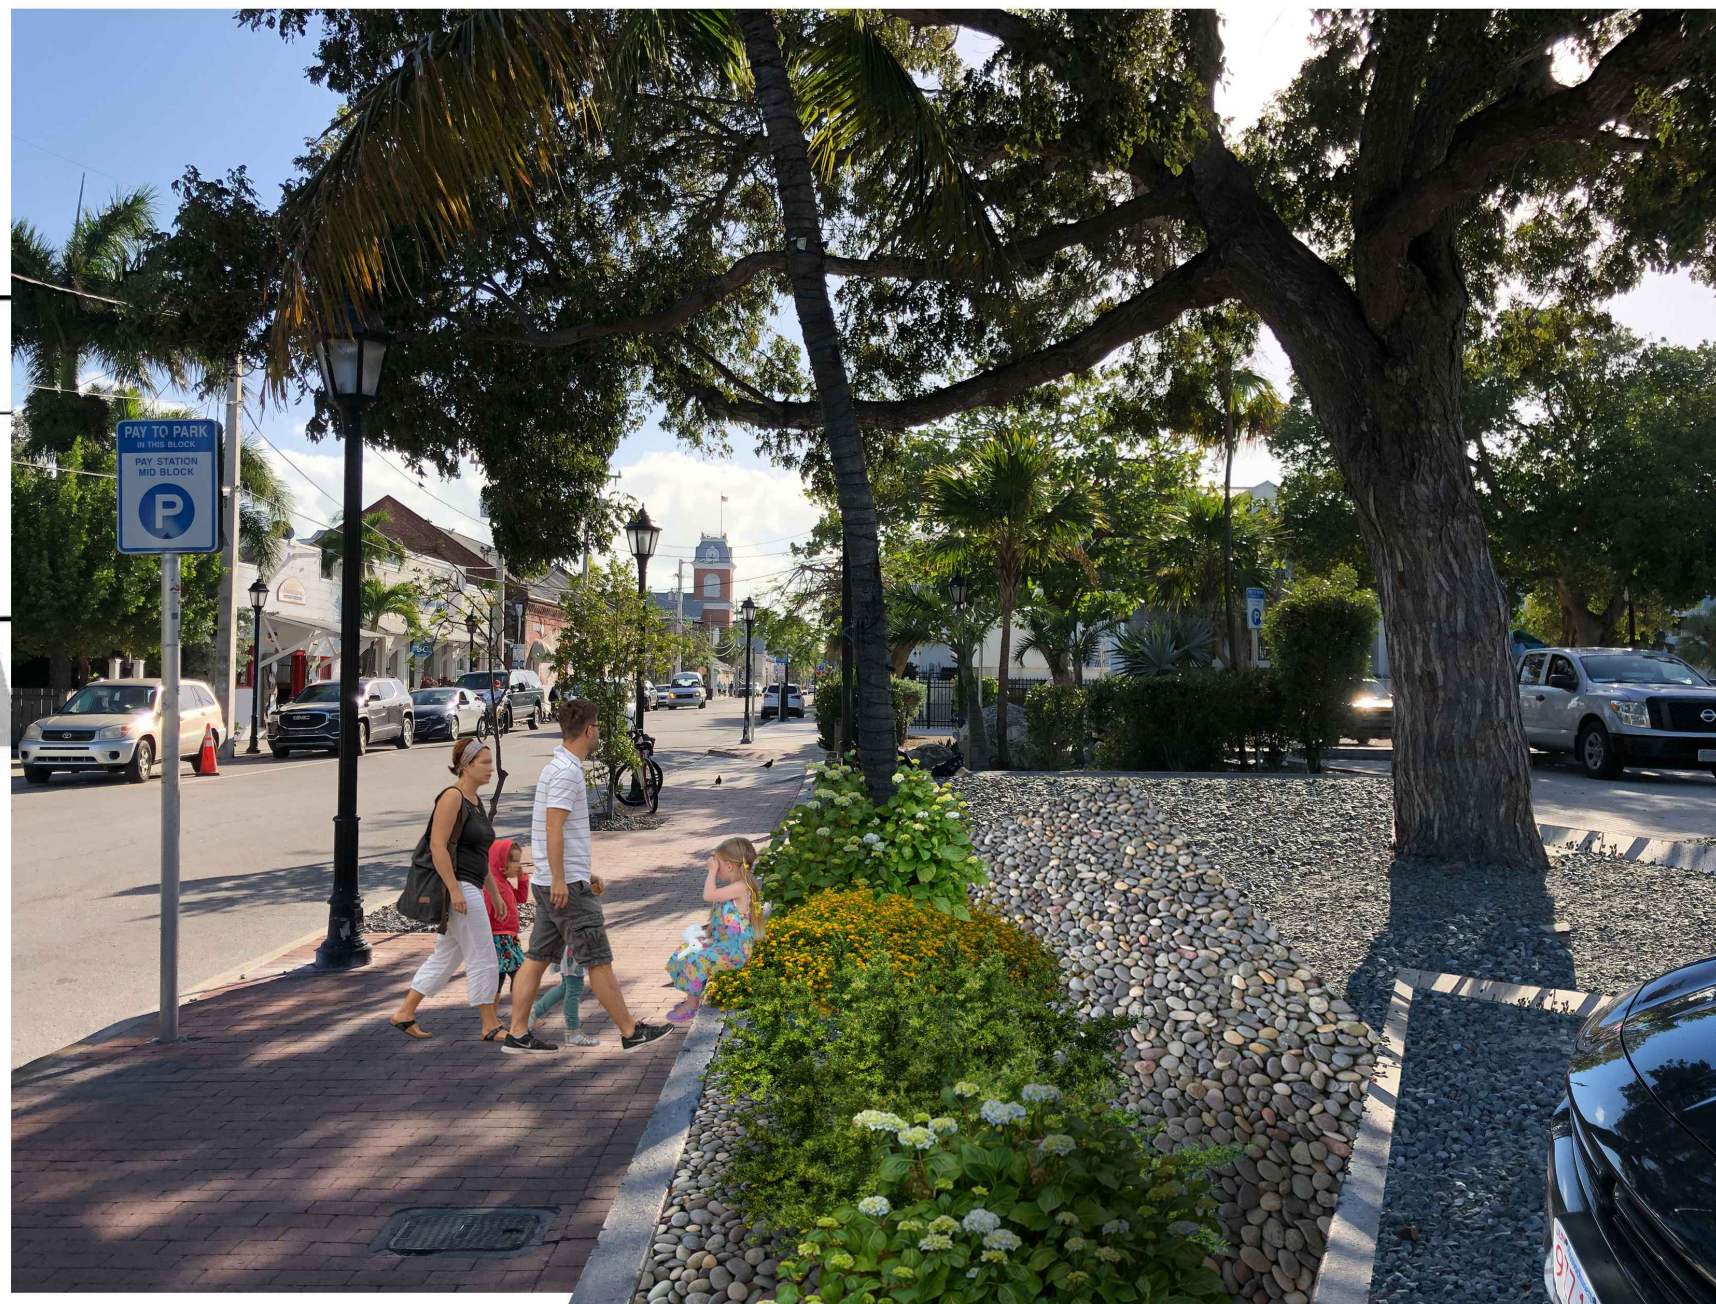 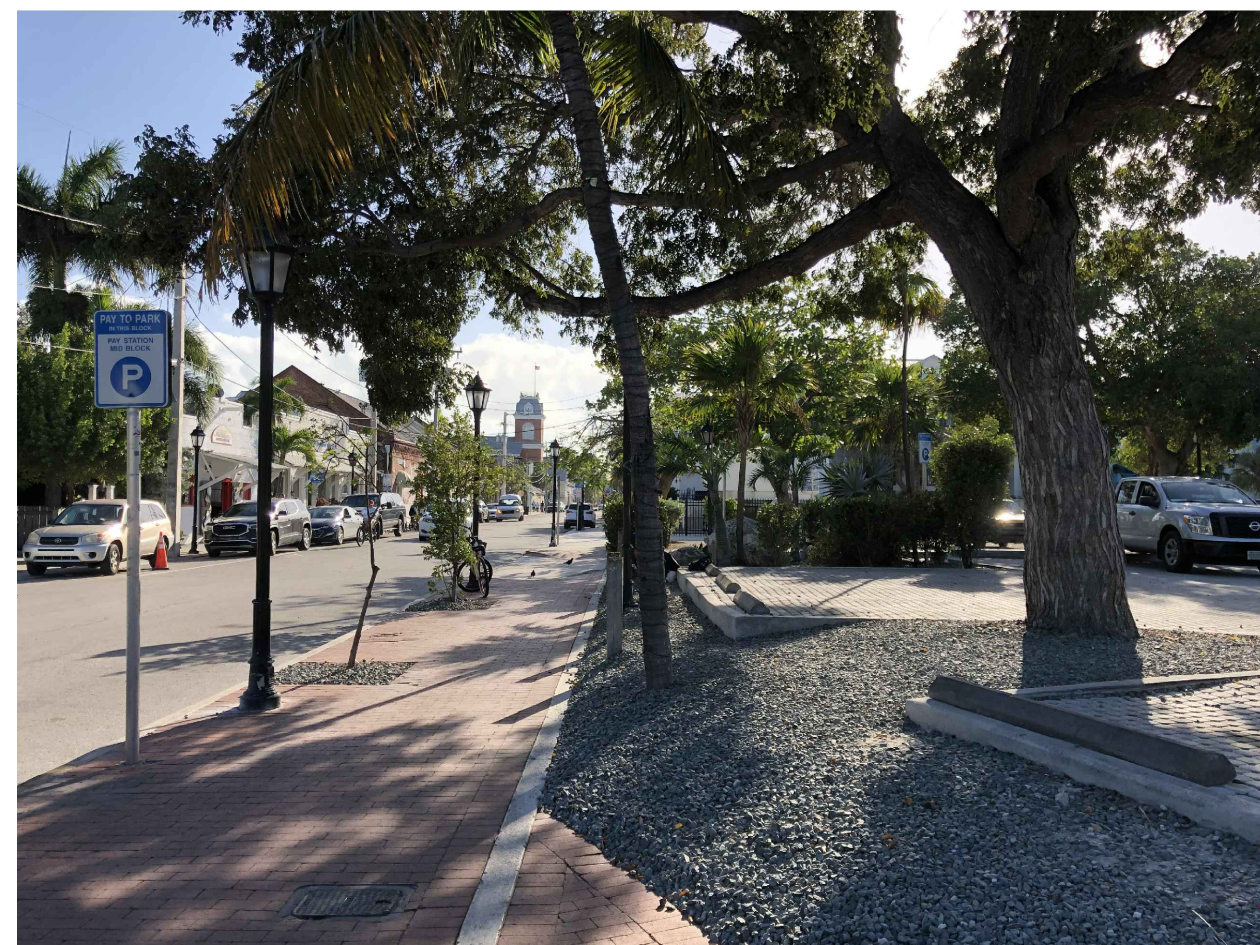

SITE RENDERINGS

SCALE: 1/16" = 1'-0"

ARCHITECT:
K2M
DESIGN
Architecture, Engineering,
Interior Design,
Asset Management,
Specialty Consulting
1150 Virginia Street
Key West, FL 33040
Tel: 305-292-7722
Fax: 305-292-7162
Email: info@k2mdesign.com
URL: www.k2mdesign.com
PROF. REG. AA26001059
Building Relationships
Based on Trust and Results
Cleveland | Columbus | Indianapolis | Key Largo | Key
West | Marathon | Orlando | Baltimore | Brentsville

Seal:

Consultants:

Submissions:

DATE: PHASE
2020.03.31 - RIGHT BOARD SUBMITTAL SET

613-631 GREENE STREET
REDEVELOPMENT
MULTIPLE, GREENE STREET;
KEY WEST, FL 33040
CITY OF KEY WEST

PLOTTED: 2/24/2021 2:19 PM

Drawing Size | Project #:
24x36 | 18174

Drawn By: | Checked By:
NM | EHP

Title:

SITE
RENDERINGS
- OPTION B


Sheet Number:

A3.1.2

Date: 03/31/2020

©2017 by K2M Design, Inc.

\\s018\B174 - City of Key West - 631 Green St Redevelopment - Coord Republic SHN\4-02\Drawings\Arch\A11.dwg, 2/24/2021 2:20 PM, scale: 1"=0' = 1'-0", mldia.mld

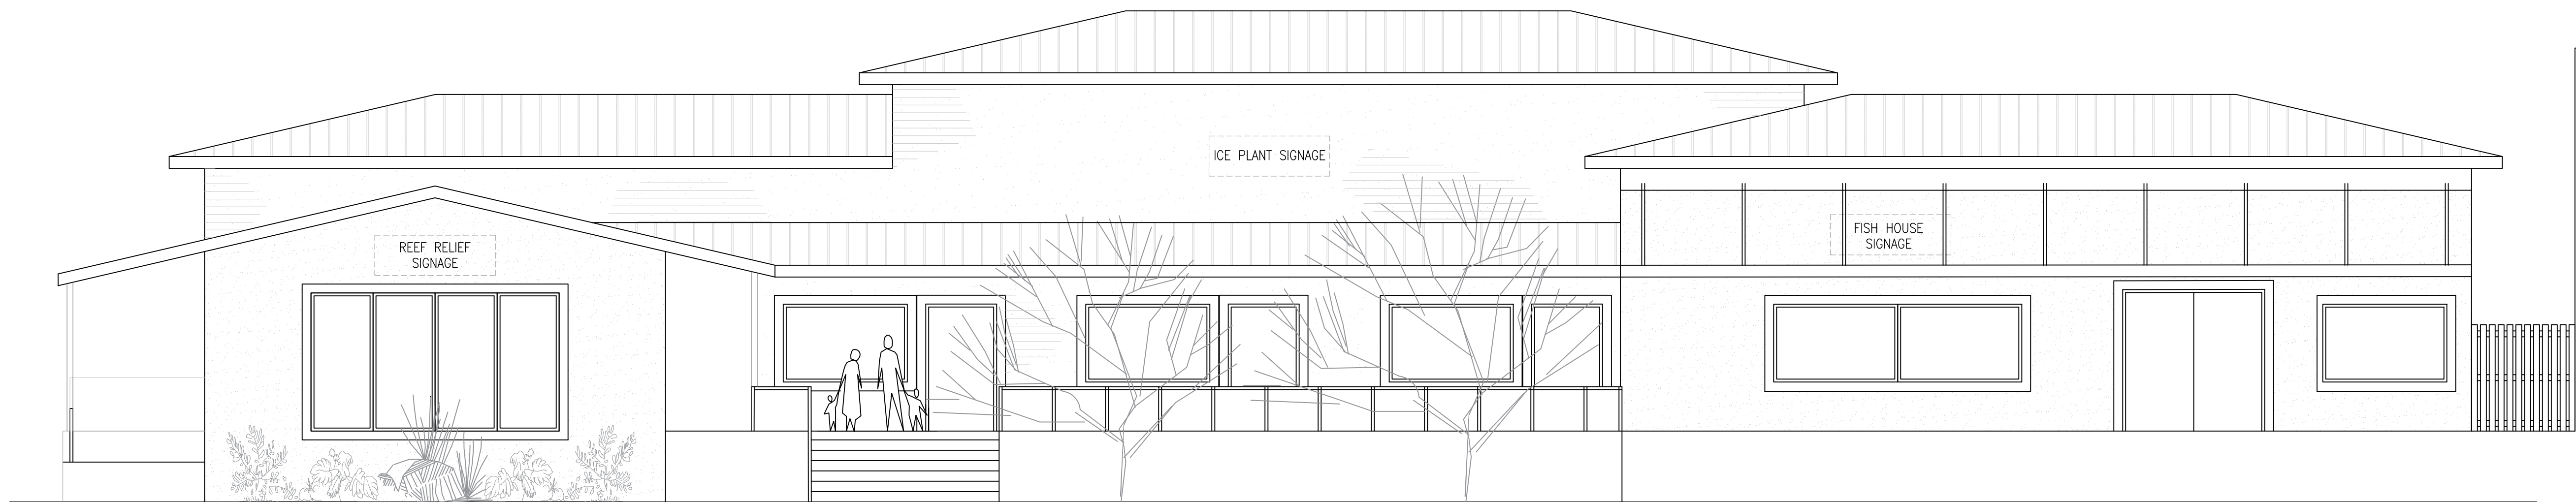

1 SOUTH ELEVATION
SCALE: 3/16" = 1'-0"

ARCHITECT:

K2M
DESIGN

Architecture, Engineering,
Interior Design,
Asset Management,
Specialty Consulting

1150 Virginia Street
Key West, FL 33040
Tel: 305-292-7722
Fax: 305-292-2162
Email: info@k2mdesign.com
URL: www.k2mdesign.com
PROF. REG. AA26001059
Building Relationships
Based on Trust and Results

Cleveland | Columbus | Indianapolis | Key Largo | Key
West | Marathon | Orlando | Baltimore | Brentsville

Seal:

Consultants:

Submissions:

DATE: PHASE
2020.03.31 - RIGHT BOARD SUBMITTAL SET

613-631 GREENE STREET
REDEVELOPMENT
MULTIPLE, GREENE STREET;
KEY WEST, FL 33040
CITY OF KEY WEST

PLOTTED: 2/24/2021 2:20 PM

Drawing Size 24x36	Project #: 18174
Drawn By: NM	Checked By: EHP

Title:

ELEVATION

Sheet Number:

A3.3.1

Date: 03/31/2020

©2017 by K2M Design, Inc.