



**ELEVATION NOTES**

BASIS OF DESIGN:  
 COMPOSITE WOOD SCREEN - RESYSTA 4CH CLADDING - 13/16" x 5-1/2"  
 COLOR TO BE SELECTED BY ARCHITECT FROM MANUFACTURER'S FULL RANGE.  
 PROVIDE SIGNED AND SEALED SHOP DRAWINGS & CALCULATIONS SHOWING ATTACHMENT OF COMPOSITE WOOD SCREEN TO STRUCTURAL STEEL PLATE CONNECTIONS.

1 Front Elevation  
 Scale 3/8" = 1'-0"

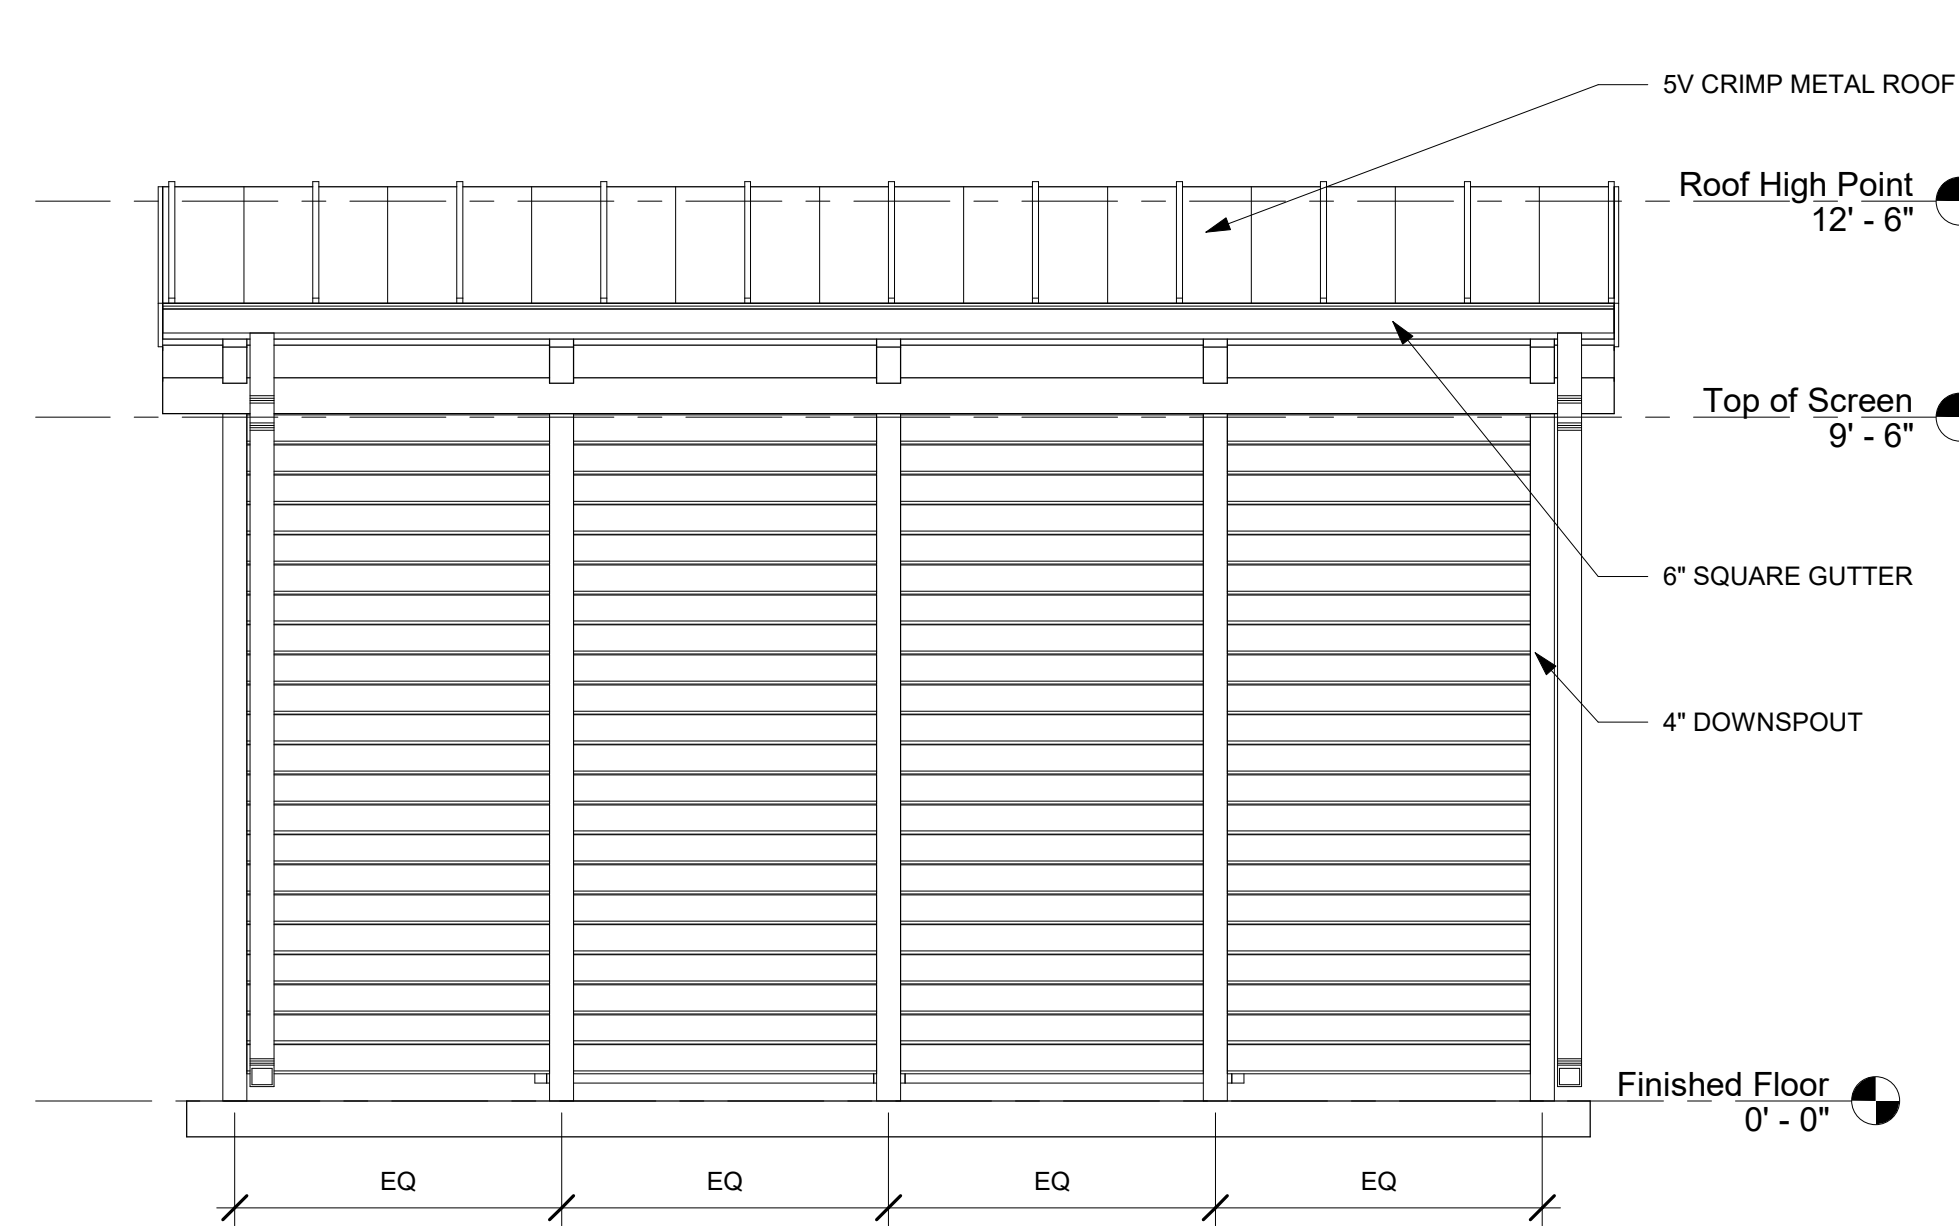


2 Rear Elevation  
 Scale 3/8" = 1'-0"

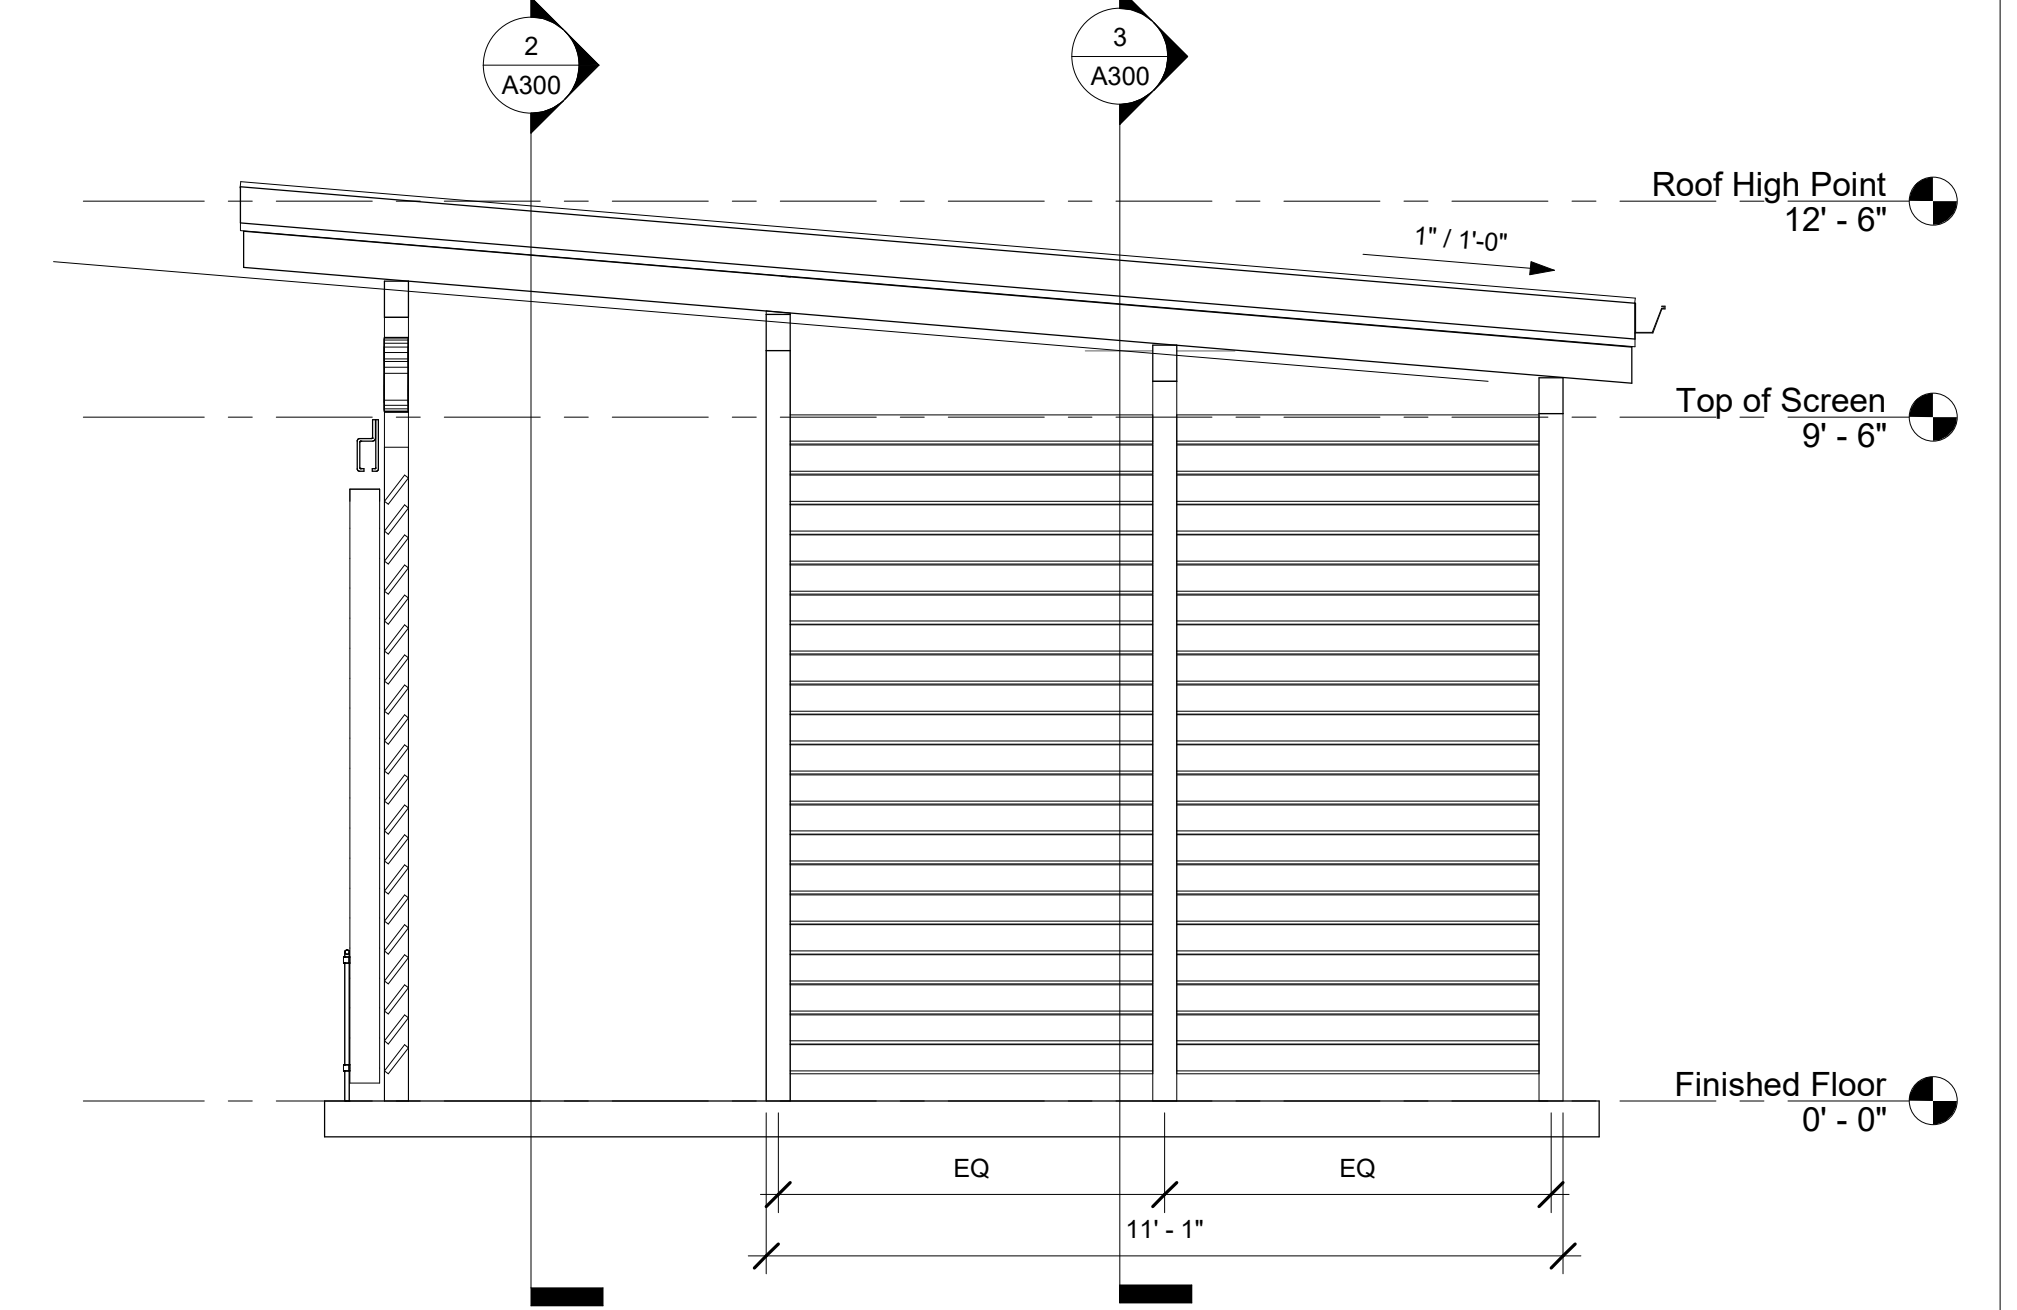

3 Side Elevation  
 Scale 3/8" = 1'-0"



4 Perspective View  
 Scale

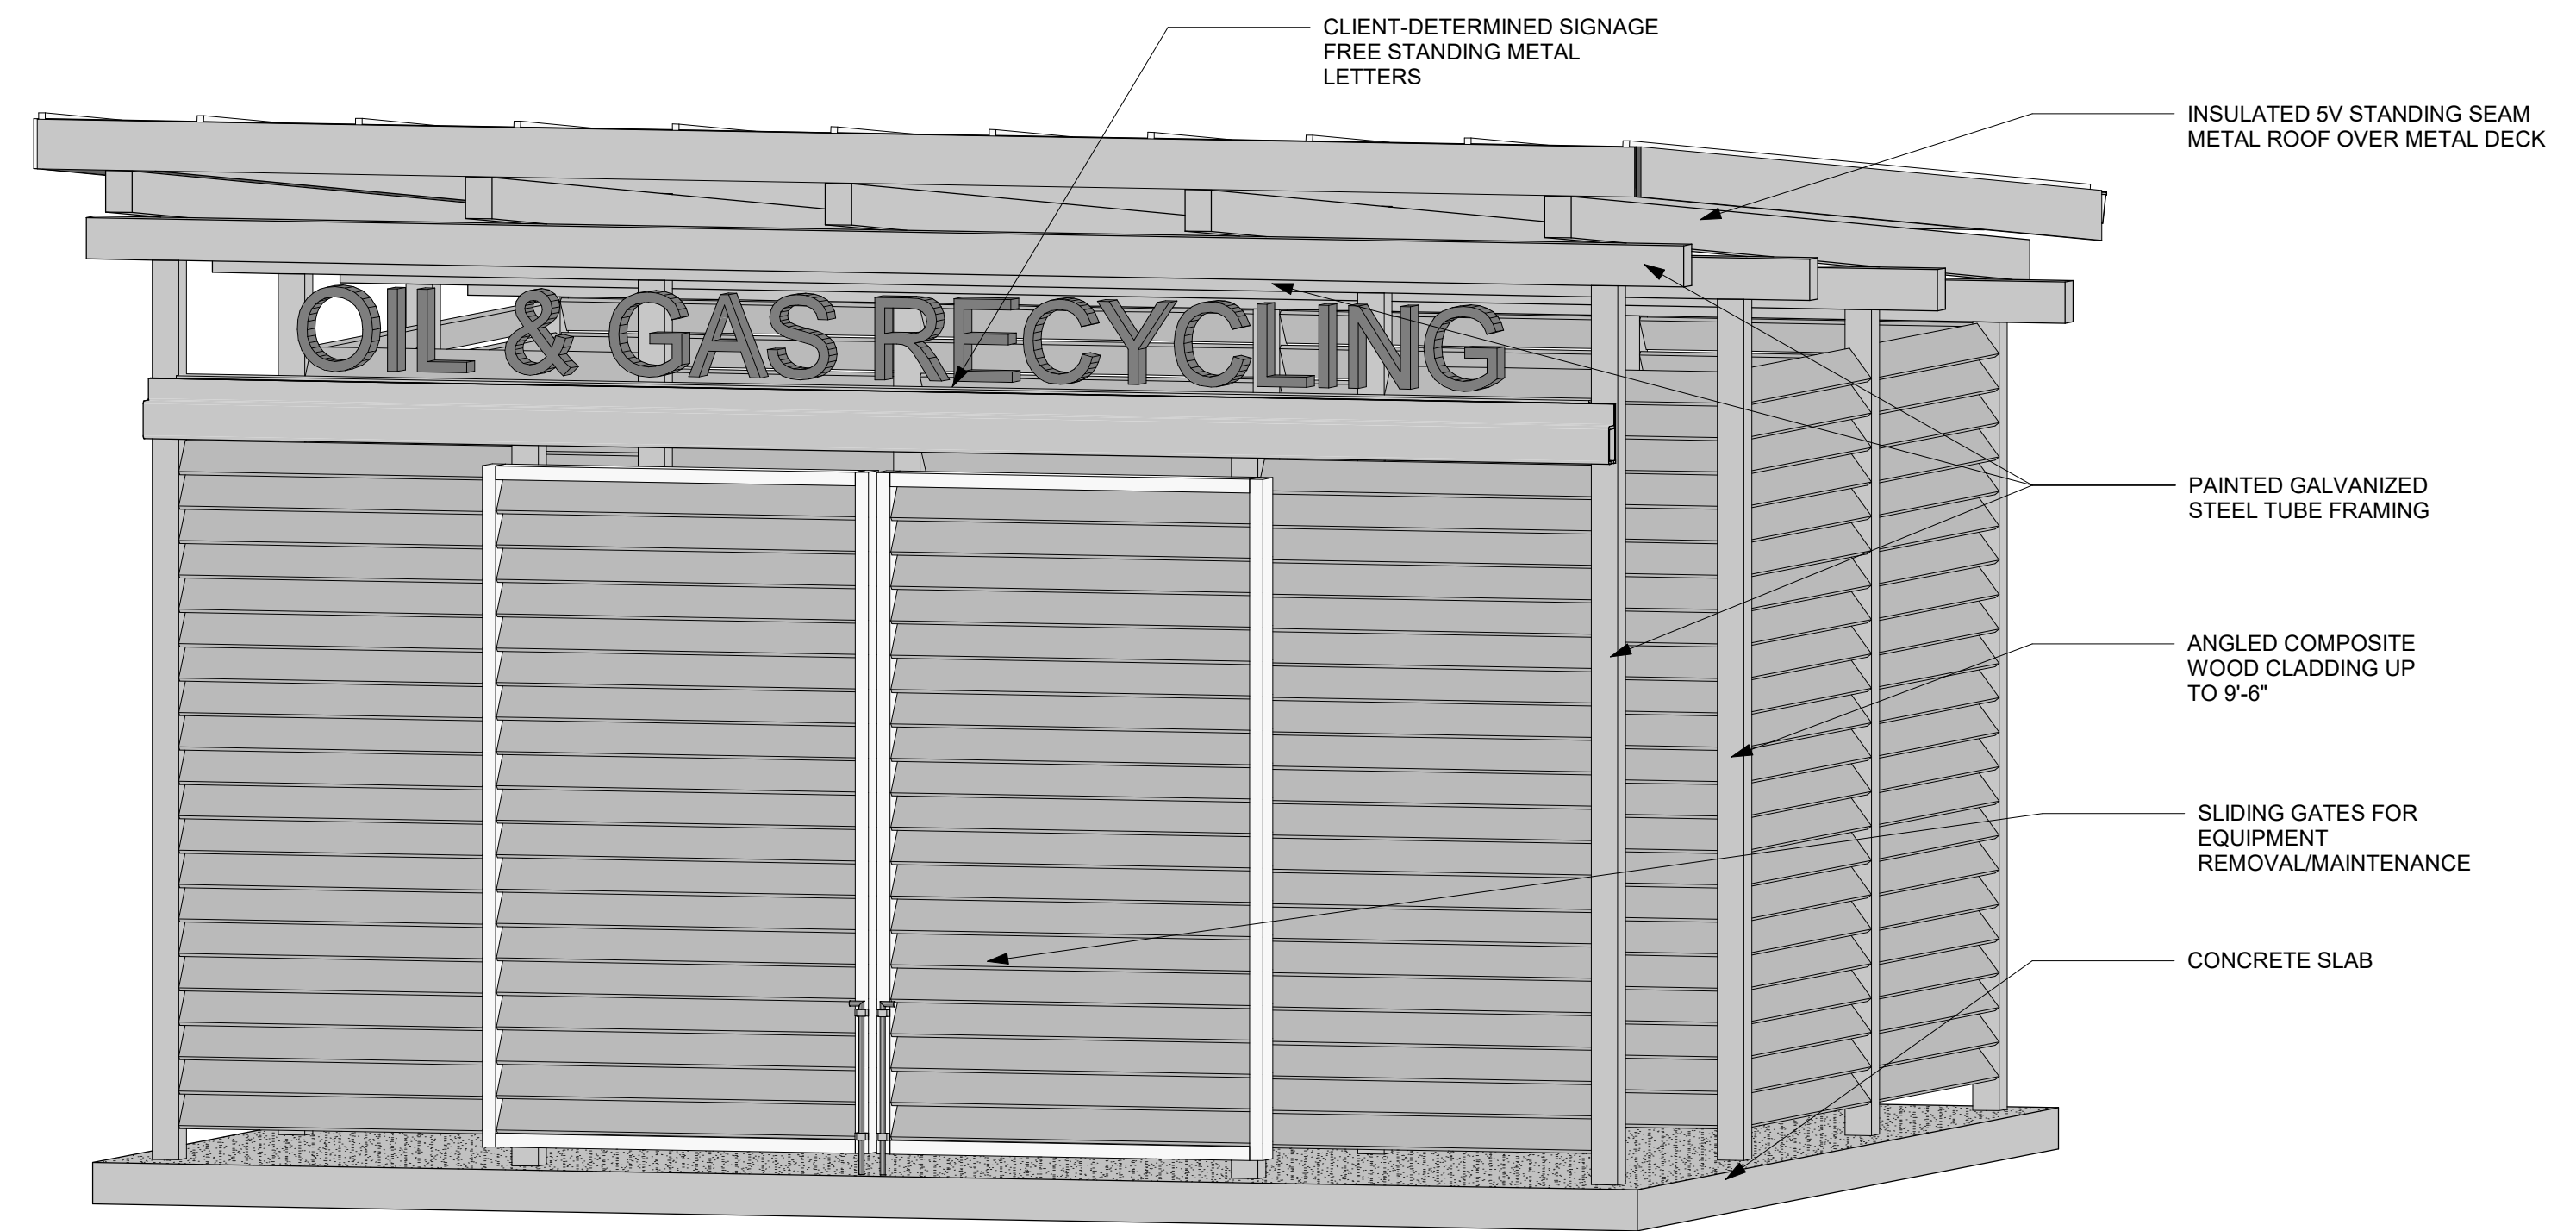

5 Perspective View 2  
 Scale

100% C.D. IN PROGRESS - NOT FOR CONSTRUCTION - 12-22-2020

Y:\215614441\Drawings\Ext\215614441\_1\Titleblock.dwg  
 2020/10/28 12:33 PM By: Smevra, Mjyrs

Revision	By	Appd.	YY.MM.DD	Issued	By	Appd.	YY.MM.DD

Seal

Consultants

901 Ponce de Leon Blvd, Suite 900  
 Coral Gables, Florida 33134  
 www.stantec.com

The Contractor shall verify and be responsible for all dimensions. DO NOT scale the drawing - any errors or omissions shall be reported to Stantec without delay. The Copyrights to all designs and drawings are the property of Stantec. Reproduction or use for any purpose other than that authorized by Stantec is forbidden.

Client/Project  
 WASTE TRANSFER STATIONS  
 CITY OF KEY WEST  
 KEY WEST, FLORIDA

File Name: \_\_\_\_\_  
 Dwn. Cktd. Dsgn. 2020/03/03  
 YY.MM.DD

Title  
 EXTERIOR ELEVATIONS

Project No. 215614441  
 Scale A200 of 4

Drawing No. \_\_\_\_\_  
 Sheet \_\_\_\_\_  
 Revision \_\_\_\_\_