

CITY OF KEY WEST

ENGINEERING DEPARTMENT  
1300 WHITE STREET, KEY WEST, FL  
33040

PROJECT NAME:  
**FREDERICK DOUGLAS COMMUNITY CENTER**

PROJECT ADDRESS:  
111 OLIVIA STREET  
KEY WEST, FLORIDA 33040

No.	Revision/Issue

DATE: 06/16/2021


SHEET NAME:

**FLOOR PLAN**

SHEET NUMBER:

**A.2**

Scale  
1/8" = 1'-0"

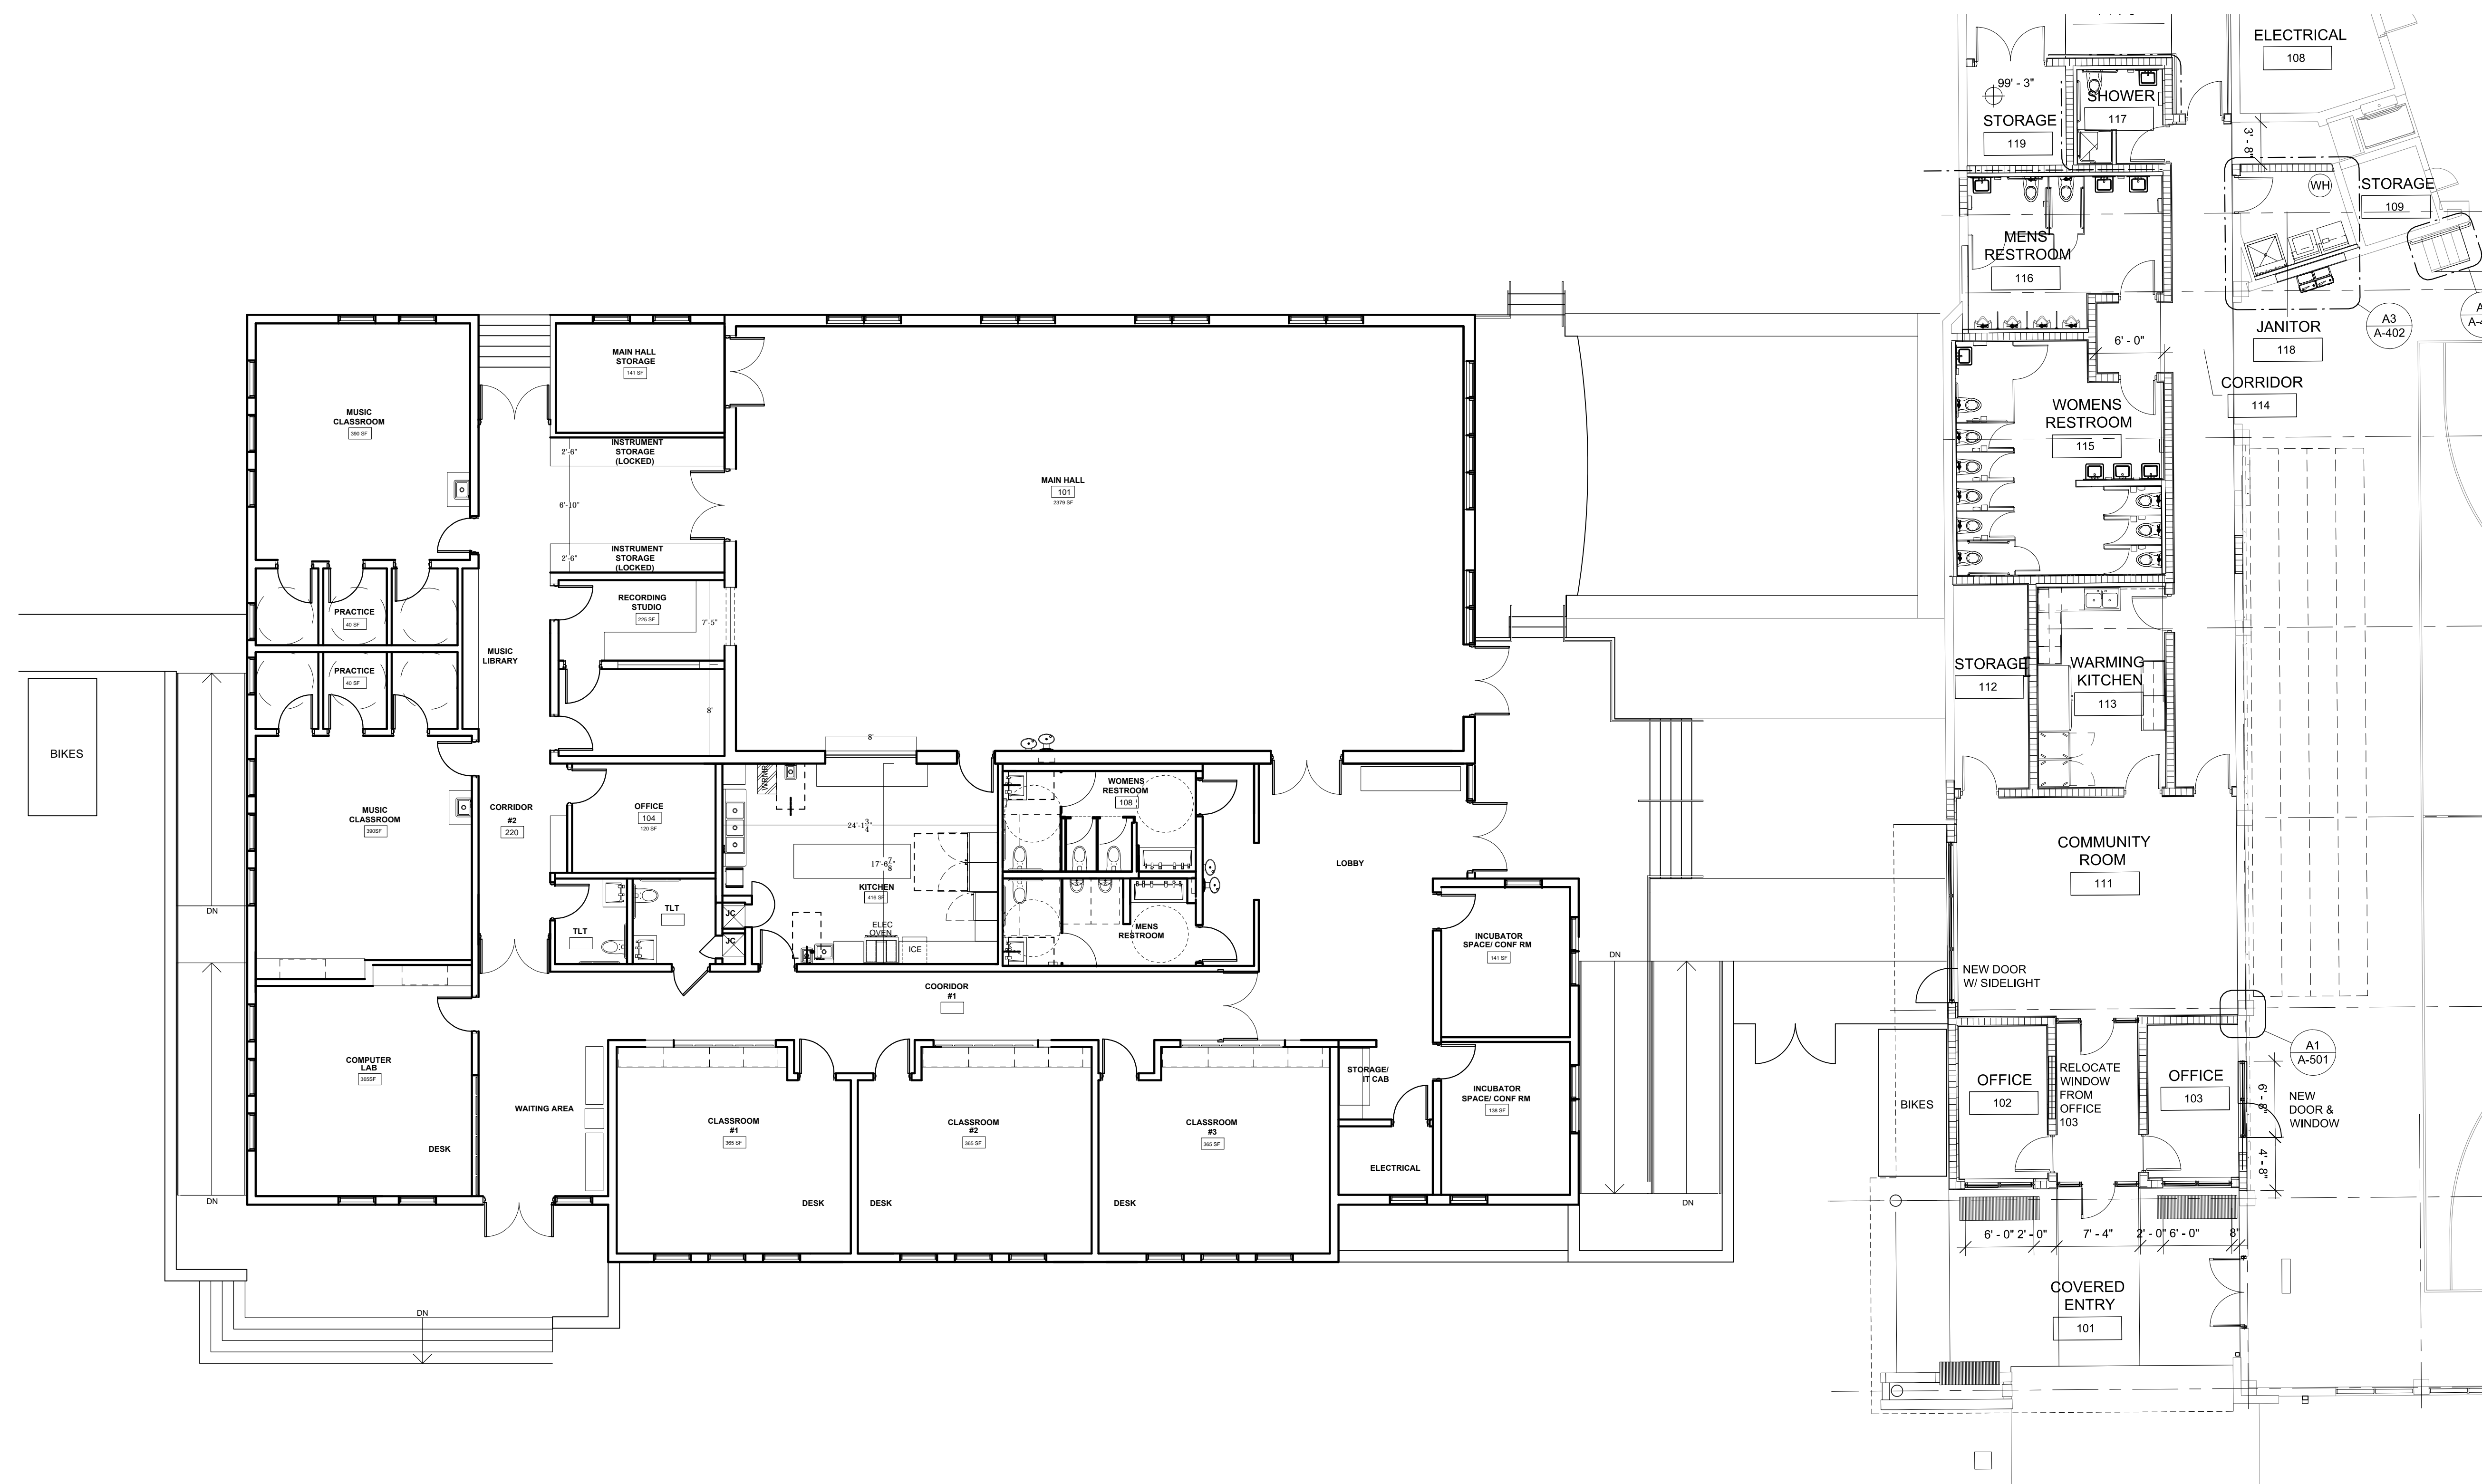

FLOOR PLAN

