


| REVISIONS: | DATE |
|------------|------|
| 05.29.2015 | |
| 06.08.2016 | |
| 09.02.2016 | |
| 10.27.2016 | |

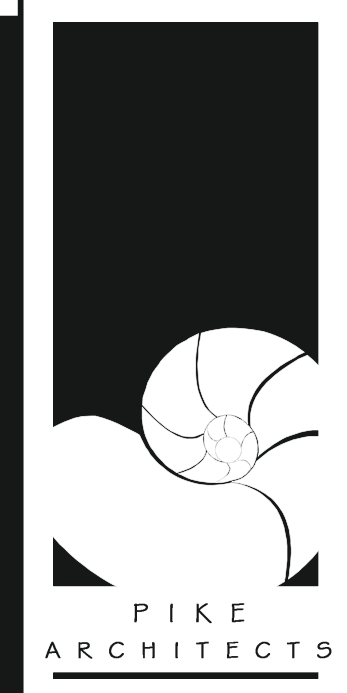


PIKE
ARCHITECTS
471 U.S. HIGHWAY 1
SUITE 101
KEY WEST, FL 33040
305-296-1692

PROJECT:
TROPICAL SOUP
MALLORY SQUARE
KEY WEST, FL 33040


DRAWING TITLE:
PROPOSED FLOOR PLAN
PROJECT NUMBER:
14.17
DRAWN: LS/TSN
CHECKED:
DATE: 01.16.2017

SHEET #
A-2

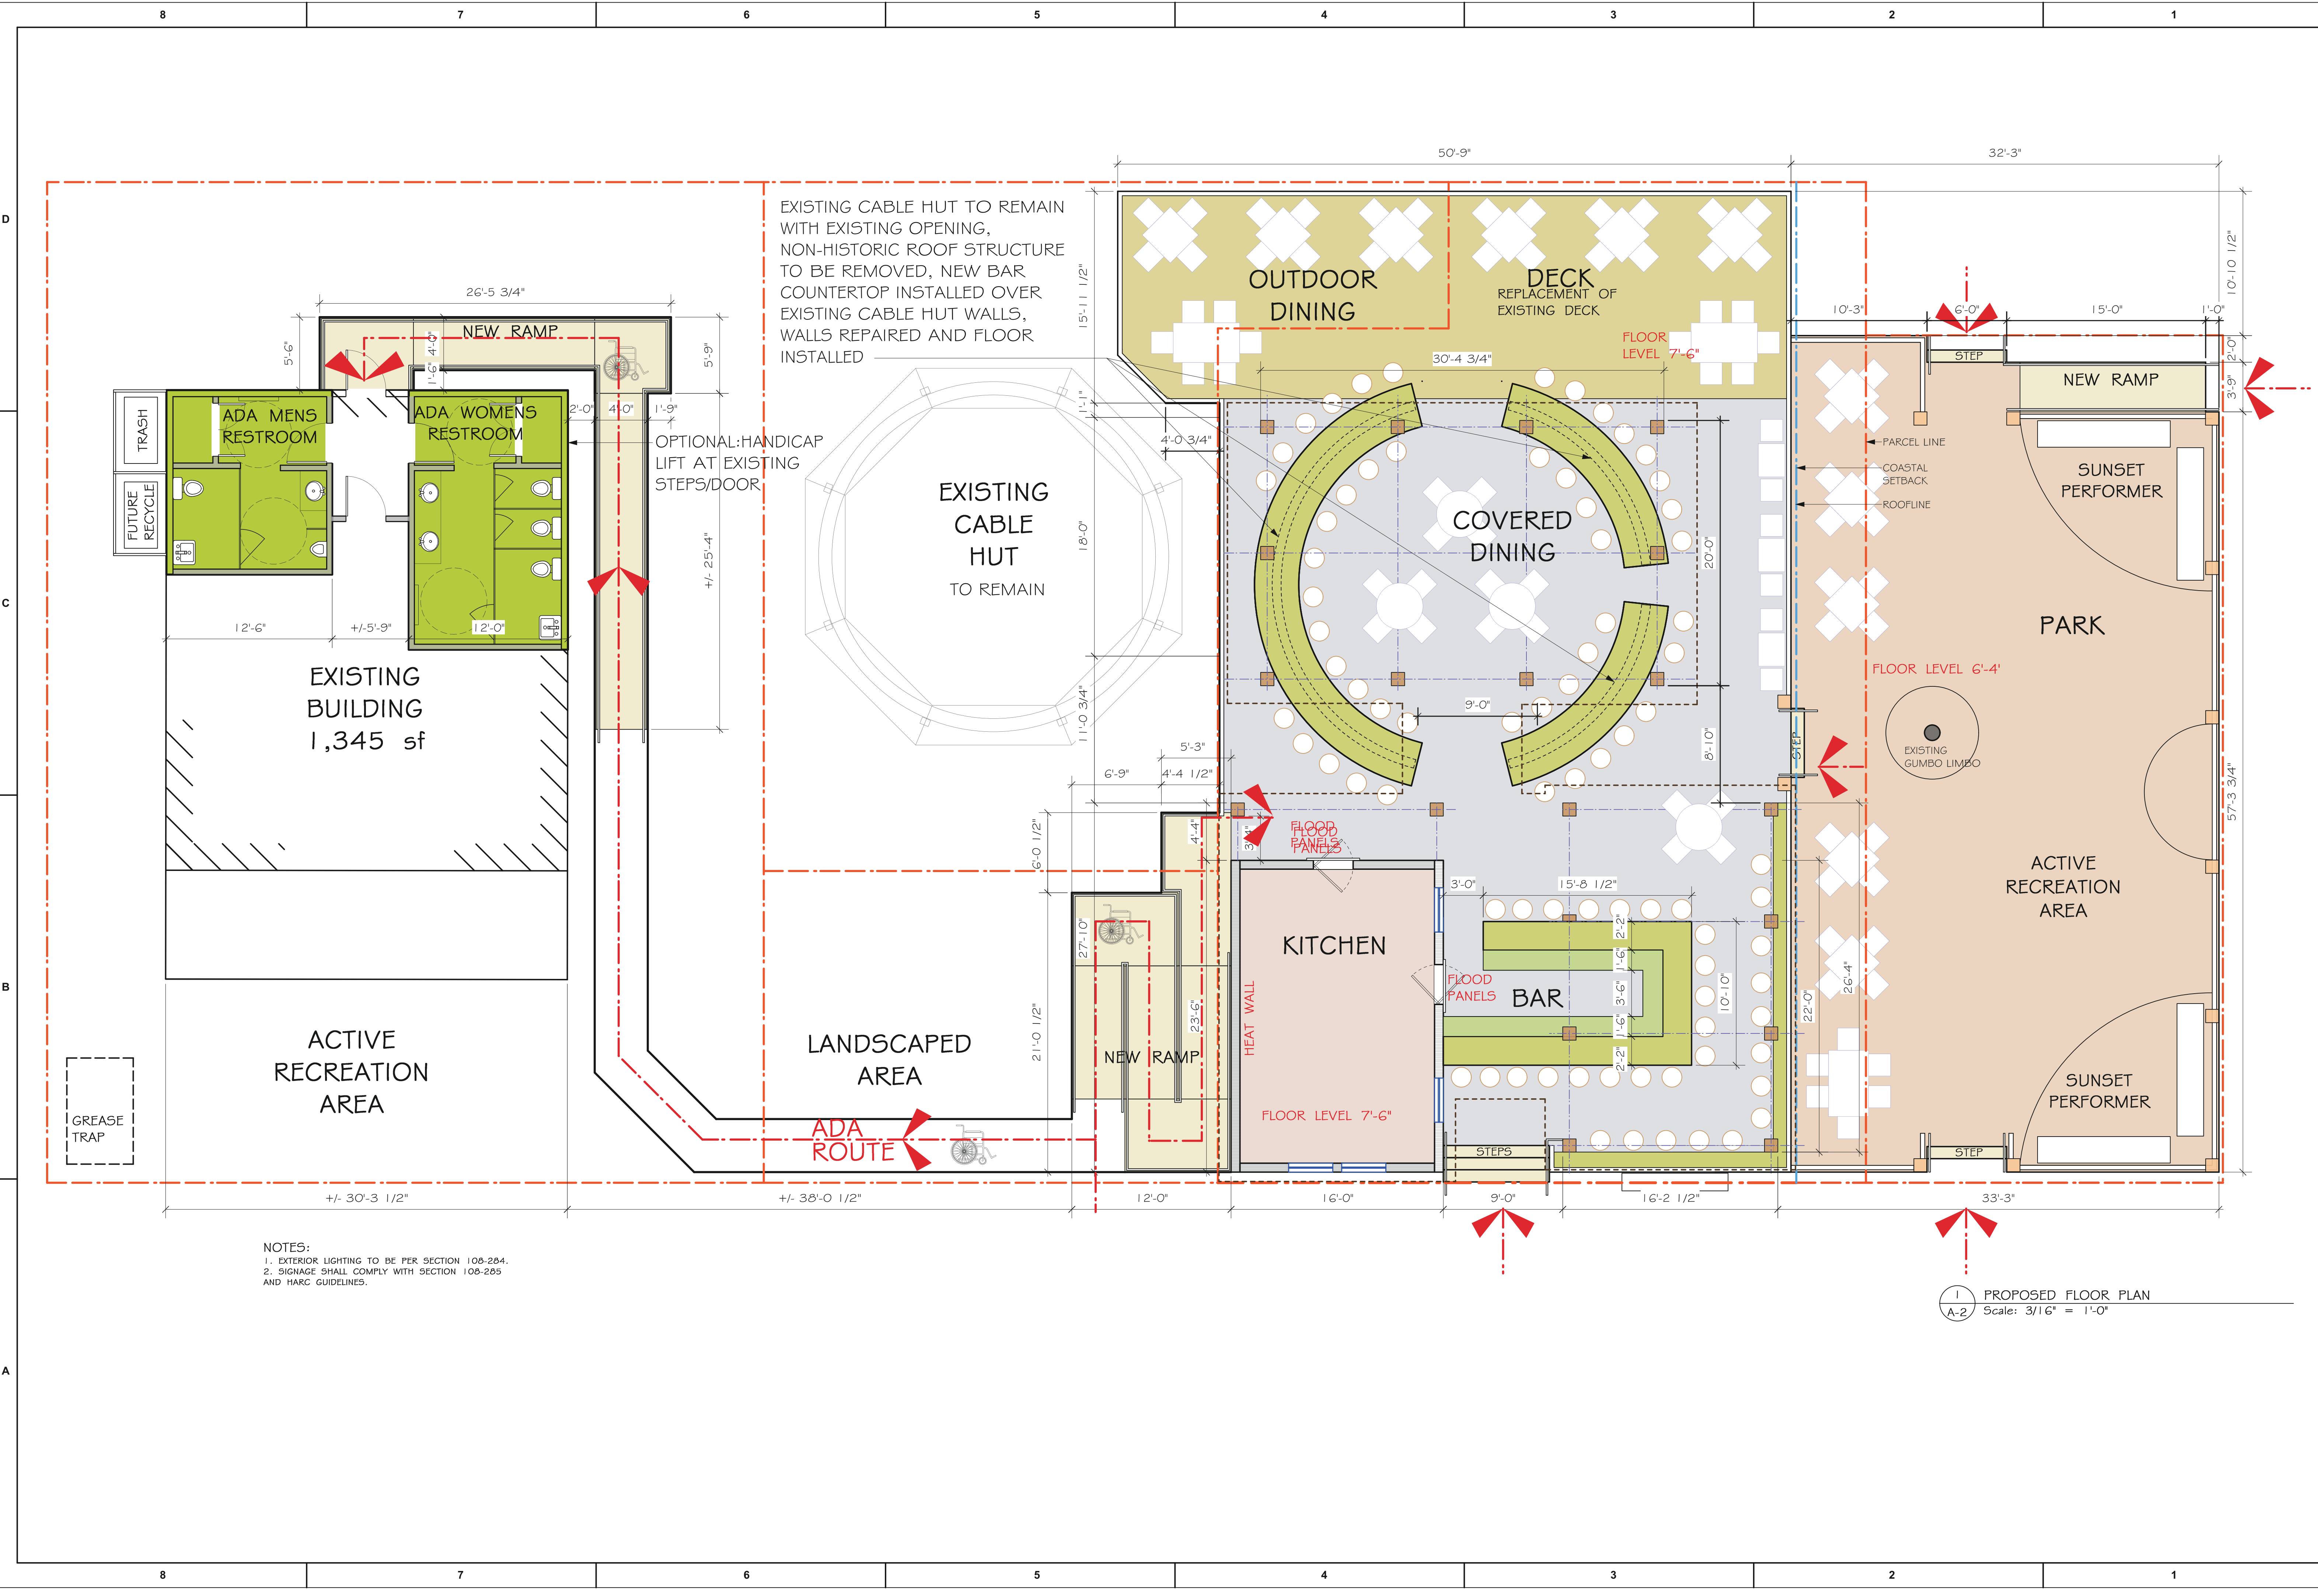


NOTES:
1. EXTERIOR LIGHTING TO BE PER SECTION 108-284.
2. SIGNAGE SHALL COMPLY WITH SECTION 108-285 AND HARC GUIDELINES.

1 PROPOSED FLOOR PLAN
A-2 Scale: 3/16" = 1'-0"

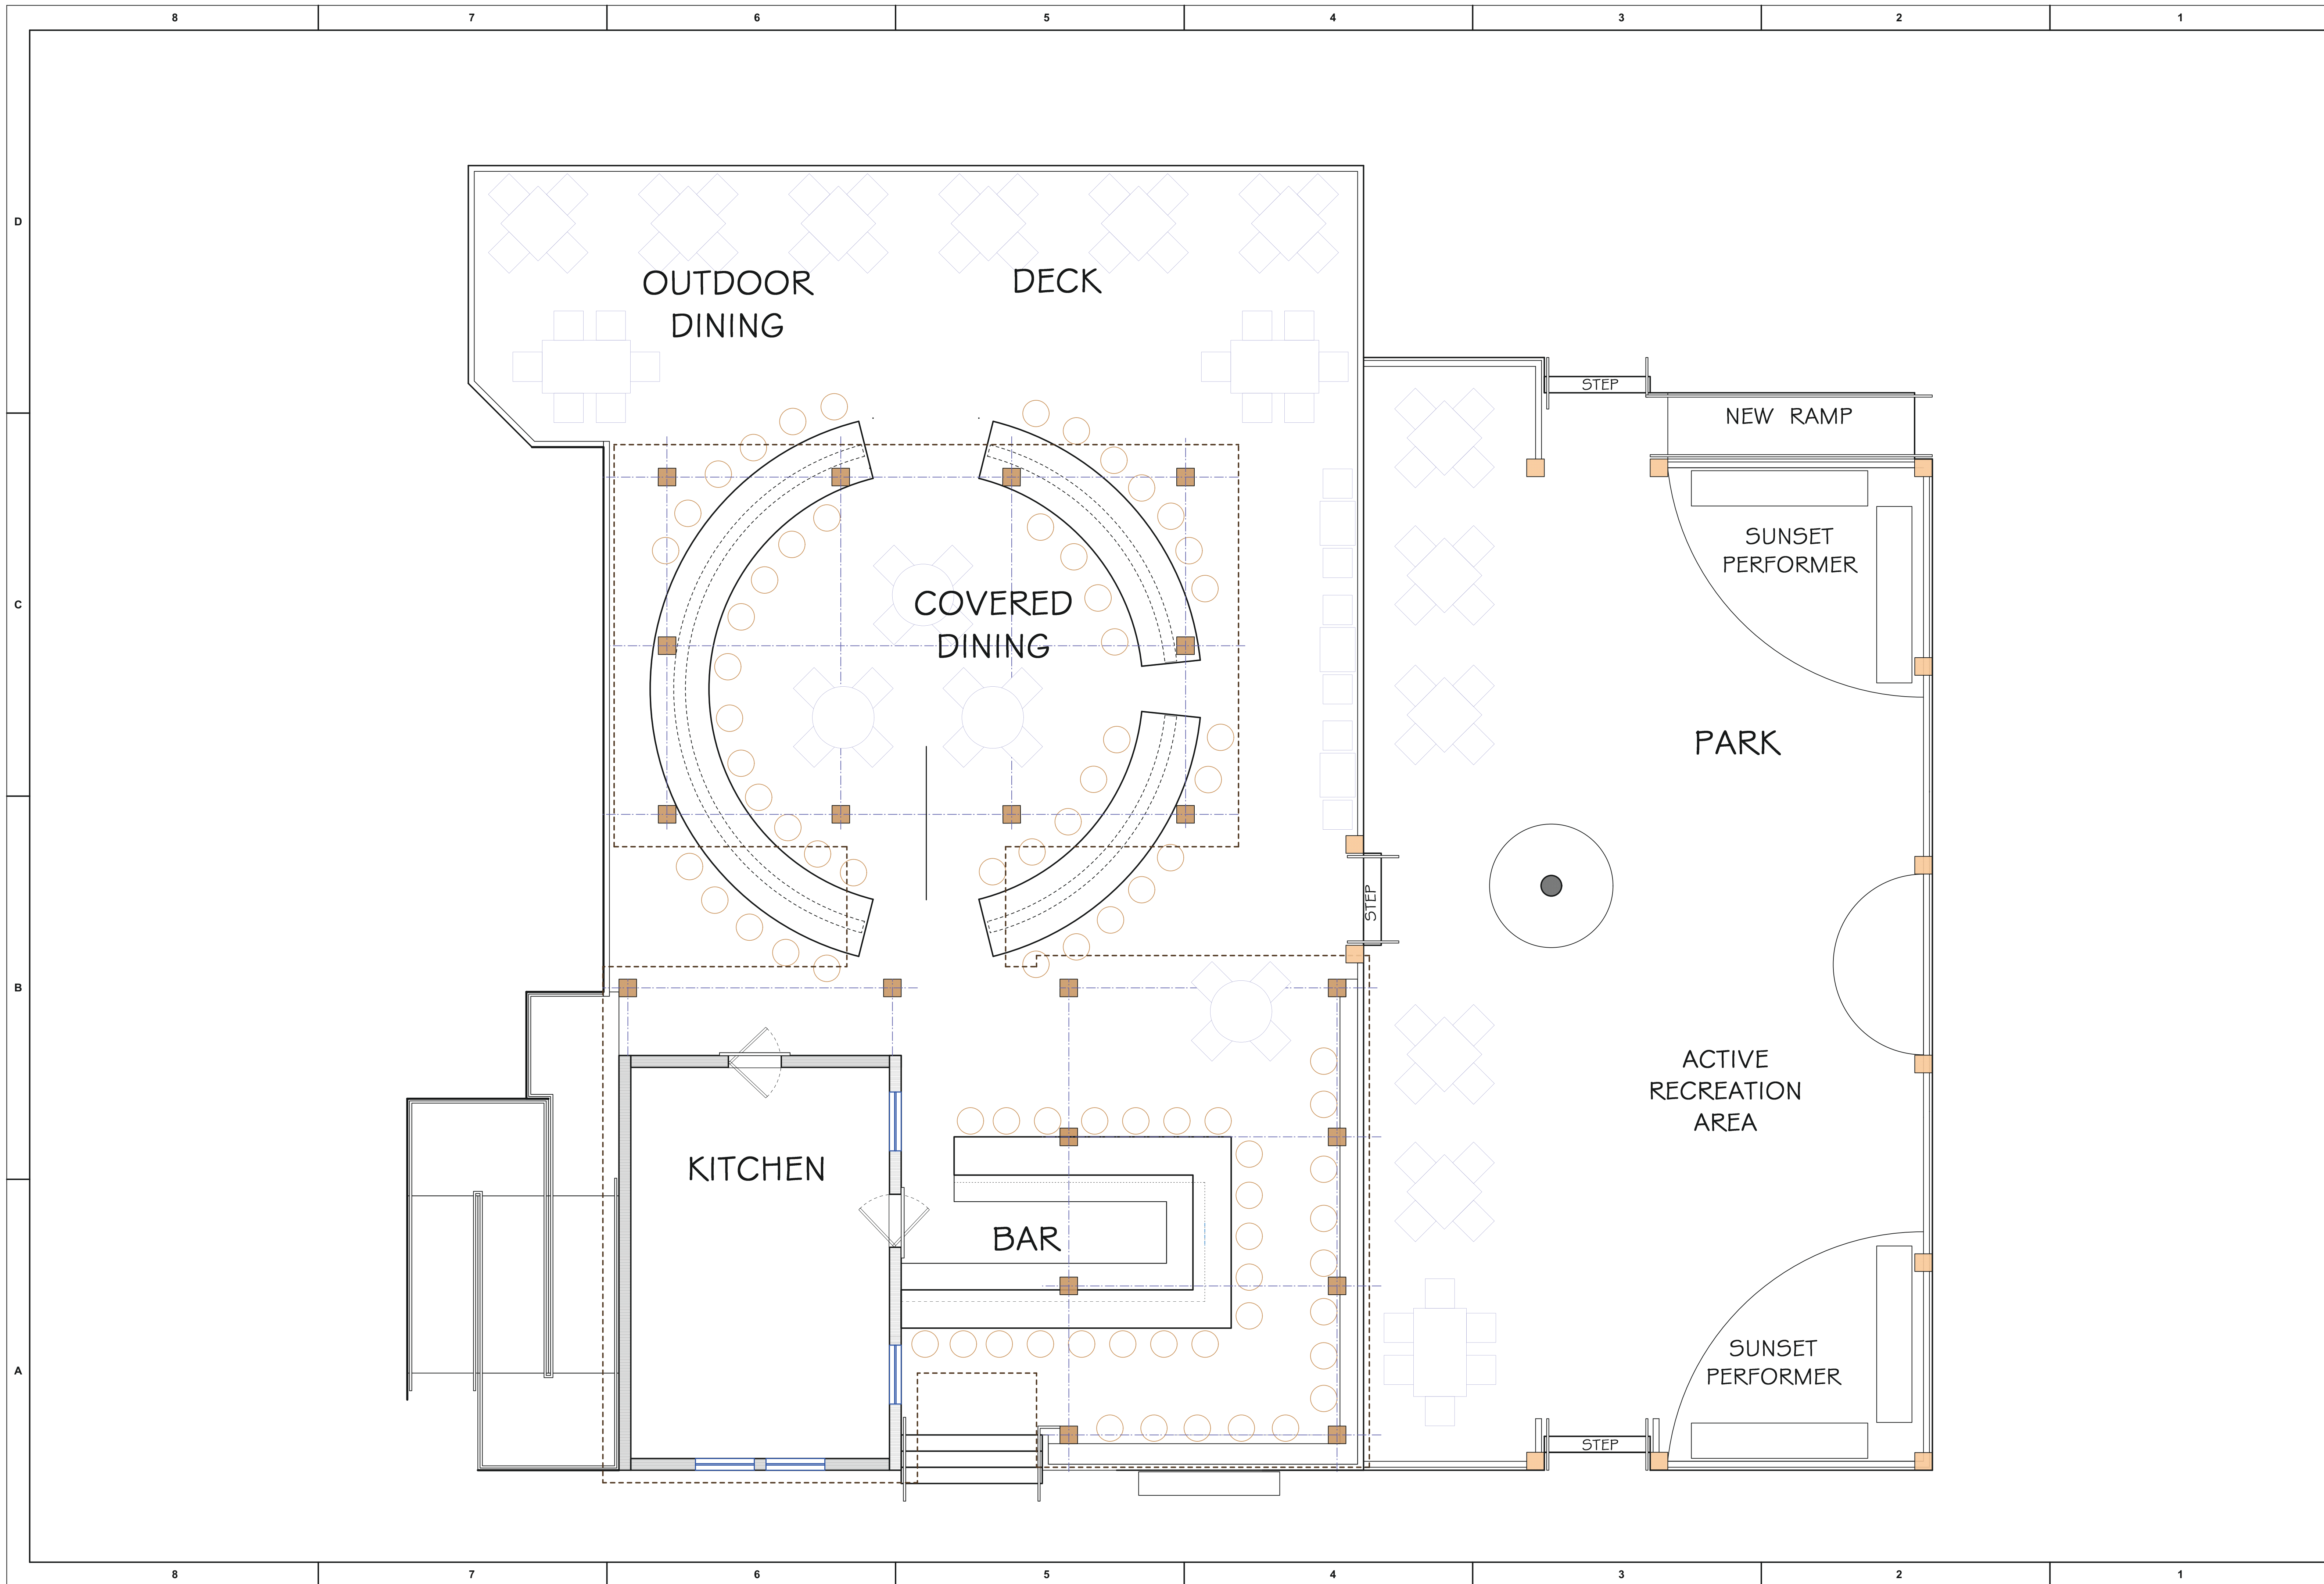

| REVISIONS: | DATE |
|------------|------|
| 05.29.2015 | |
| 06.08.2016 | |
| 09.02.2016 | |
| 10.27.2016 | |

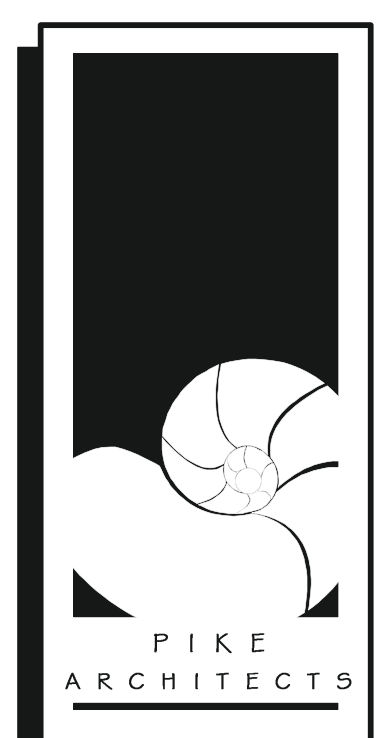

471 U.S. HIGHWAY 1
SUITE 101
KEY WEST, FL 33040
305-296-1692

PROJECT:
TROPICAL SOUP
MALLORY SQUARE
KEY WEST, FL 33040


DRAWING TITLE:
**CONSUMPTION
AREA FLOOR PLAN**

PROJECT NUMBER:
14.17

DRAWN: LS/TSN
CHECKED:
DATE: 01.16.2017

SHEET #
A-3

| REVISIONS: | DATE |
|------------|------|
| 05.29.2015 | |
| 06.08.2016 | |
| 09.02.2016 | |
| 10.27.2016 | |

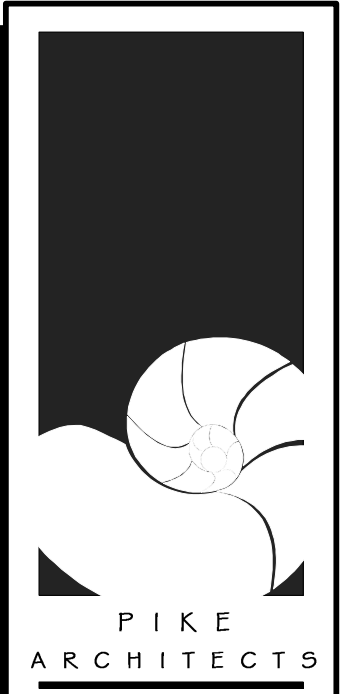

PIKE
ARCHITECTS
471 U.S. HIGHWAY 1
SUITE 101
KEY WEST, FL 33040
305-296-1692

PROJECT:
TROPICAL SOUP
MALLORY SQUARE
KEY WEST, FL 33040


DRAWING TITLE:
ELEVATIONS

PROJECT NUMBER:
14.17
DRAWN: LS/TSN
CHECKED:
DATE: 01.16.2017

SHEET #
A-4



1 MALLORY SQUARE ELEVATION
Scale: 1/4" = 1'-0"

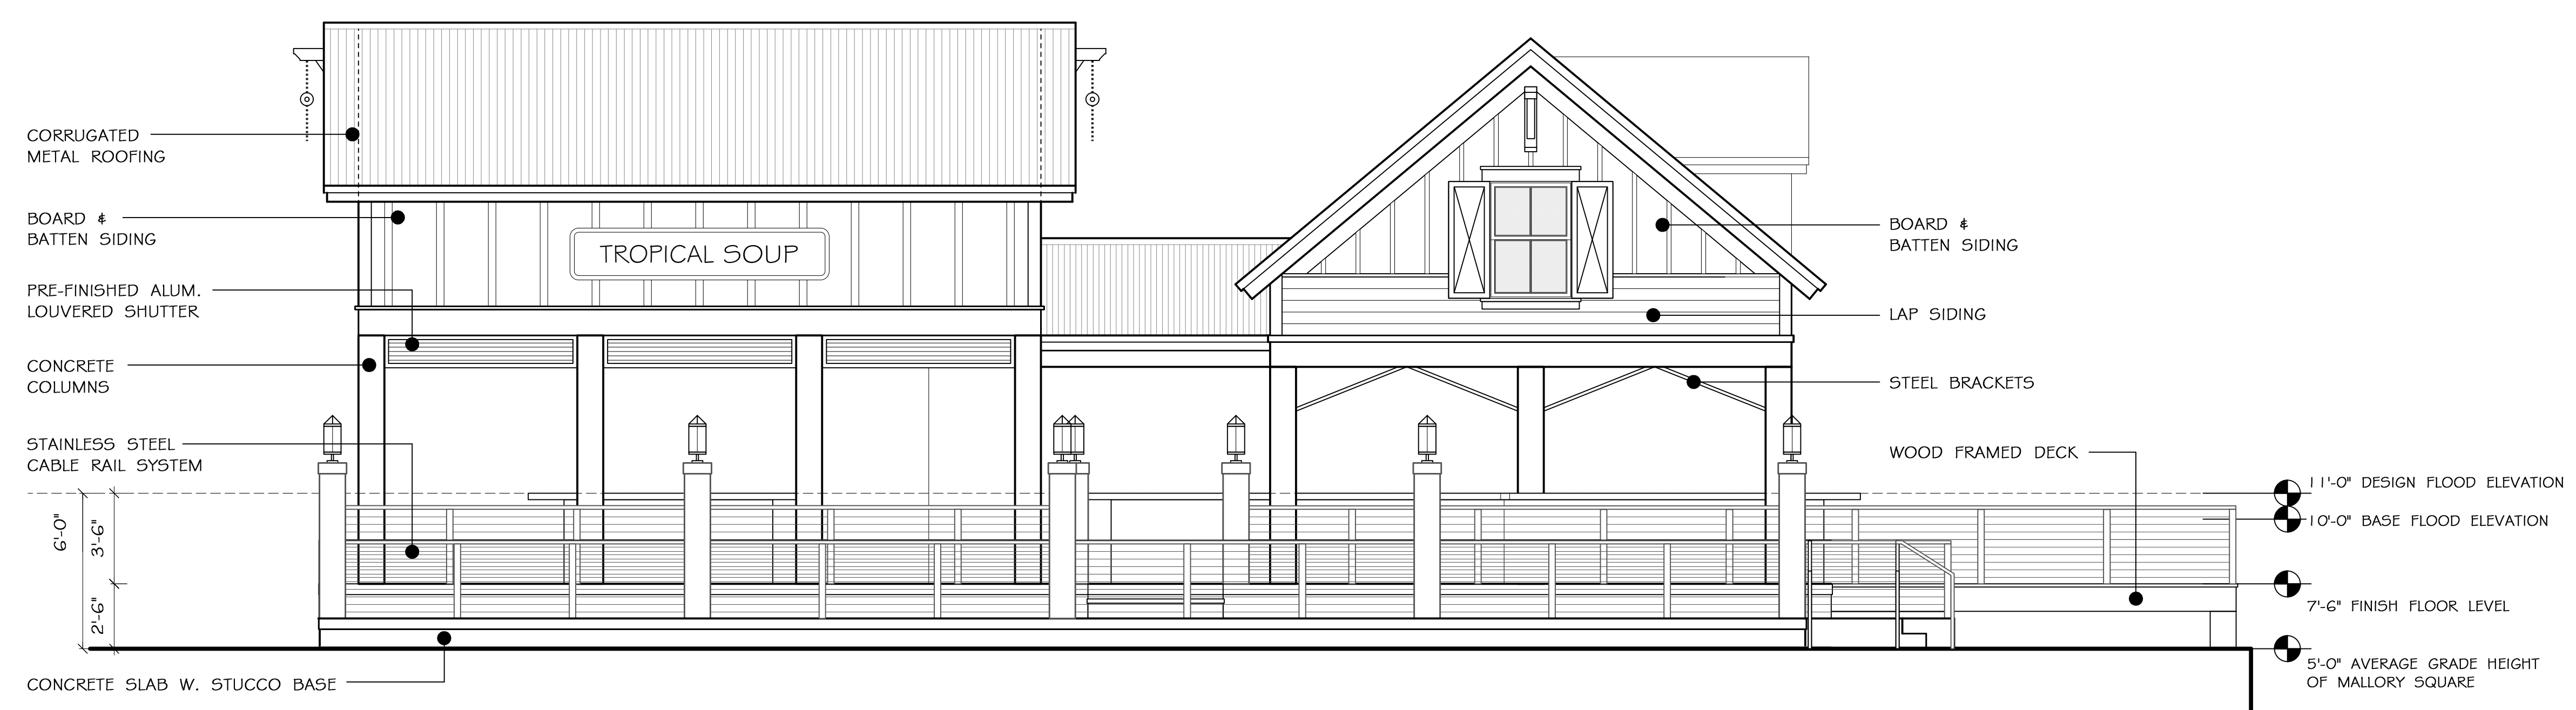

2 KEY WEST HARBOR ELEVATION
Scale: 1/4" = 1'-0"

8 7 6 5 4 3 2 1

D

C

B

A

8 7 6 5 4 3 2 1

| REVISIONS: | DATE |
|------------|------|
| 05.29.2015 | |
| 06.08.2016 | |
| 09.02.2016 | |
| 10.27.2016 | |

PIKE
ARCHITECTS

471 U.S. HIGHWAY 1
SUITE 101
KEY WEST, FL 33040
305-296-1692


PROJECT:
TROPICAL SOUP
MALLORY SQUARE
KEY WEST, FL 33040

DRAWING TITLE:
ELEVATIONS


PROJECT NUMBER:
14.17

DRAWN: LS/TSN
CHECKED:
DATE: 01.16.2017

SHEET #
A-5

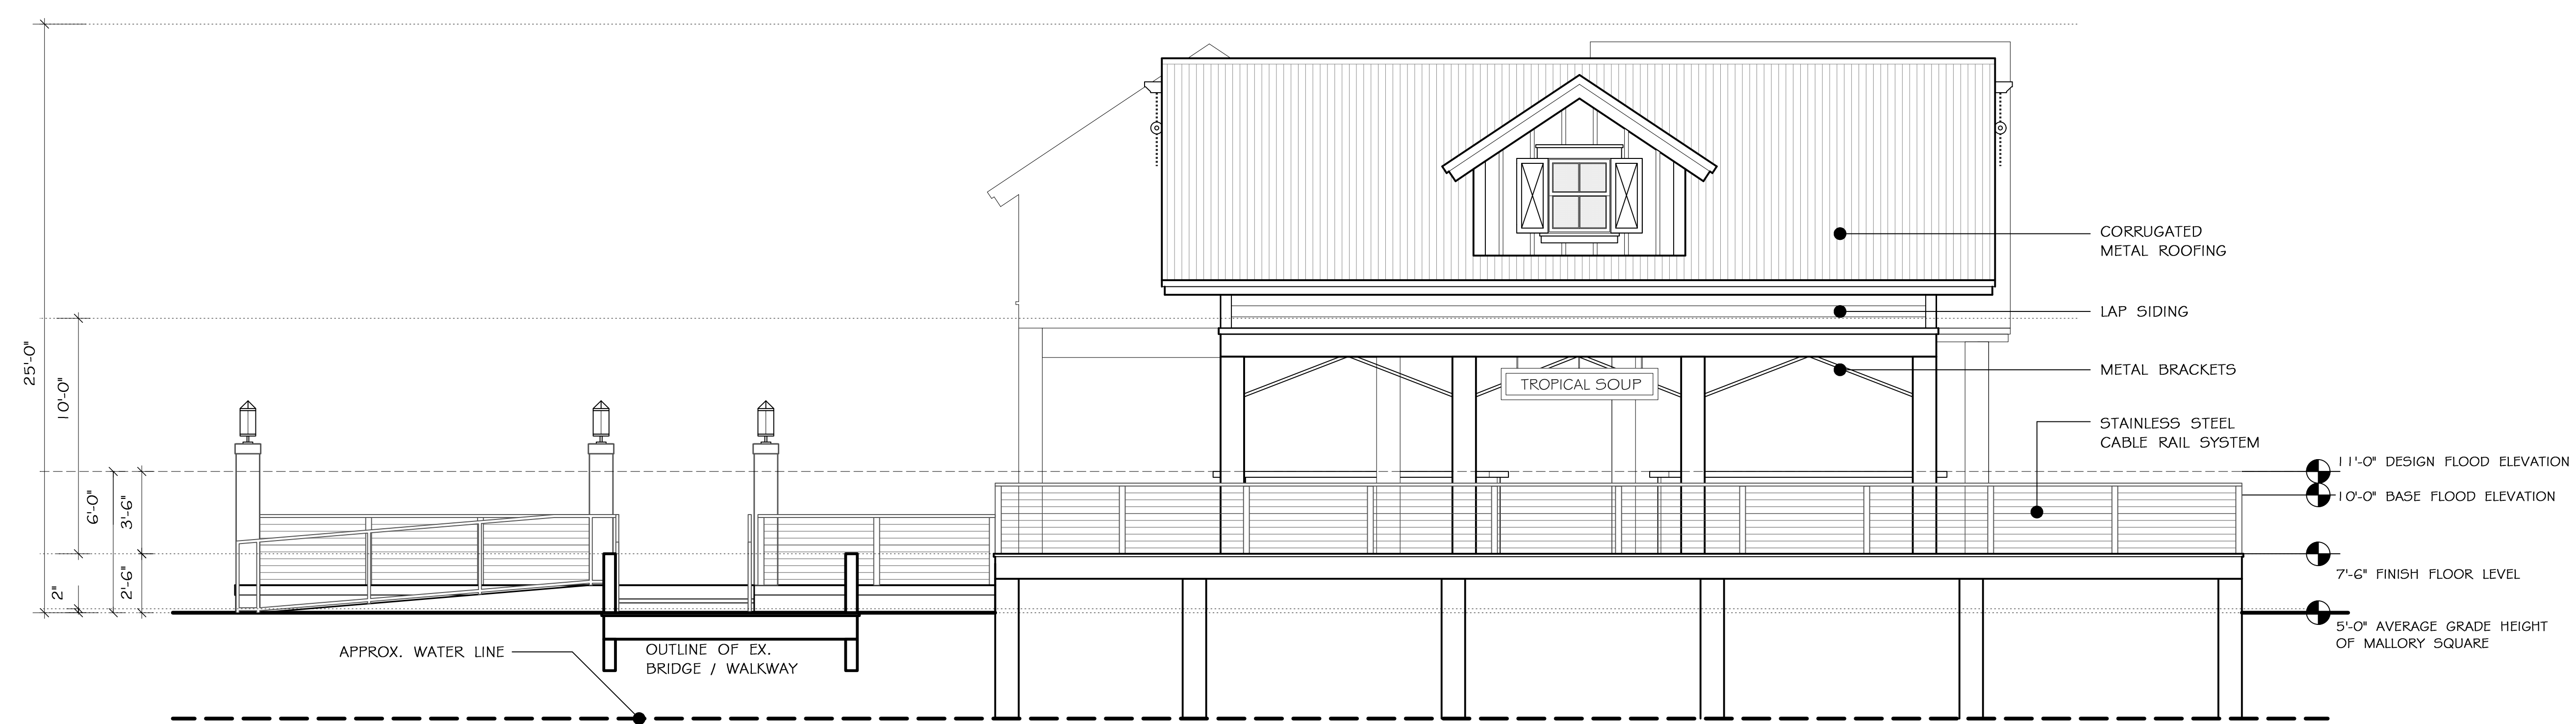


1 SIDE WATER ELEVATION
Scale: 1/4" = 1'-0"

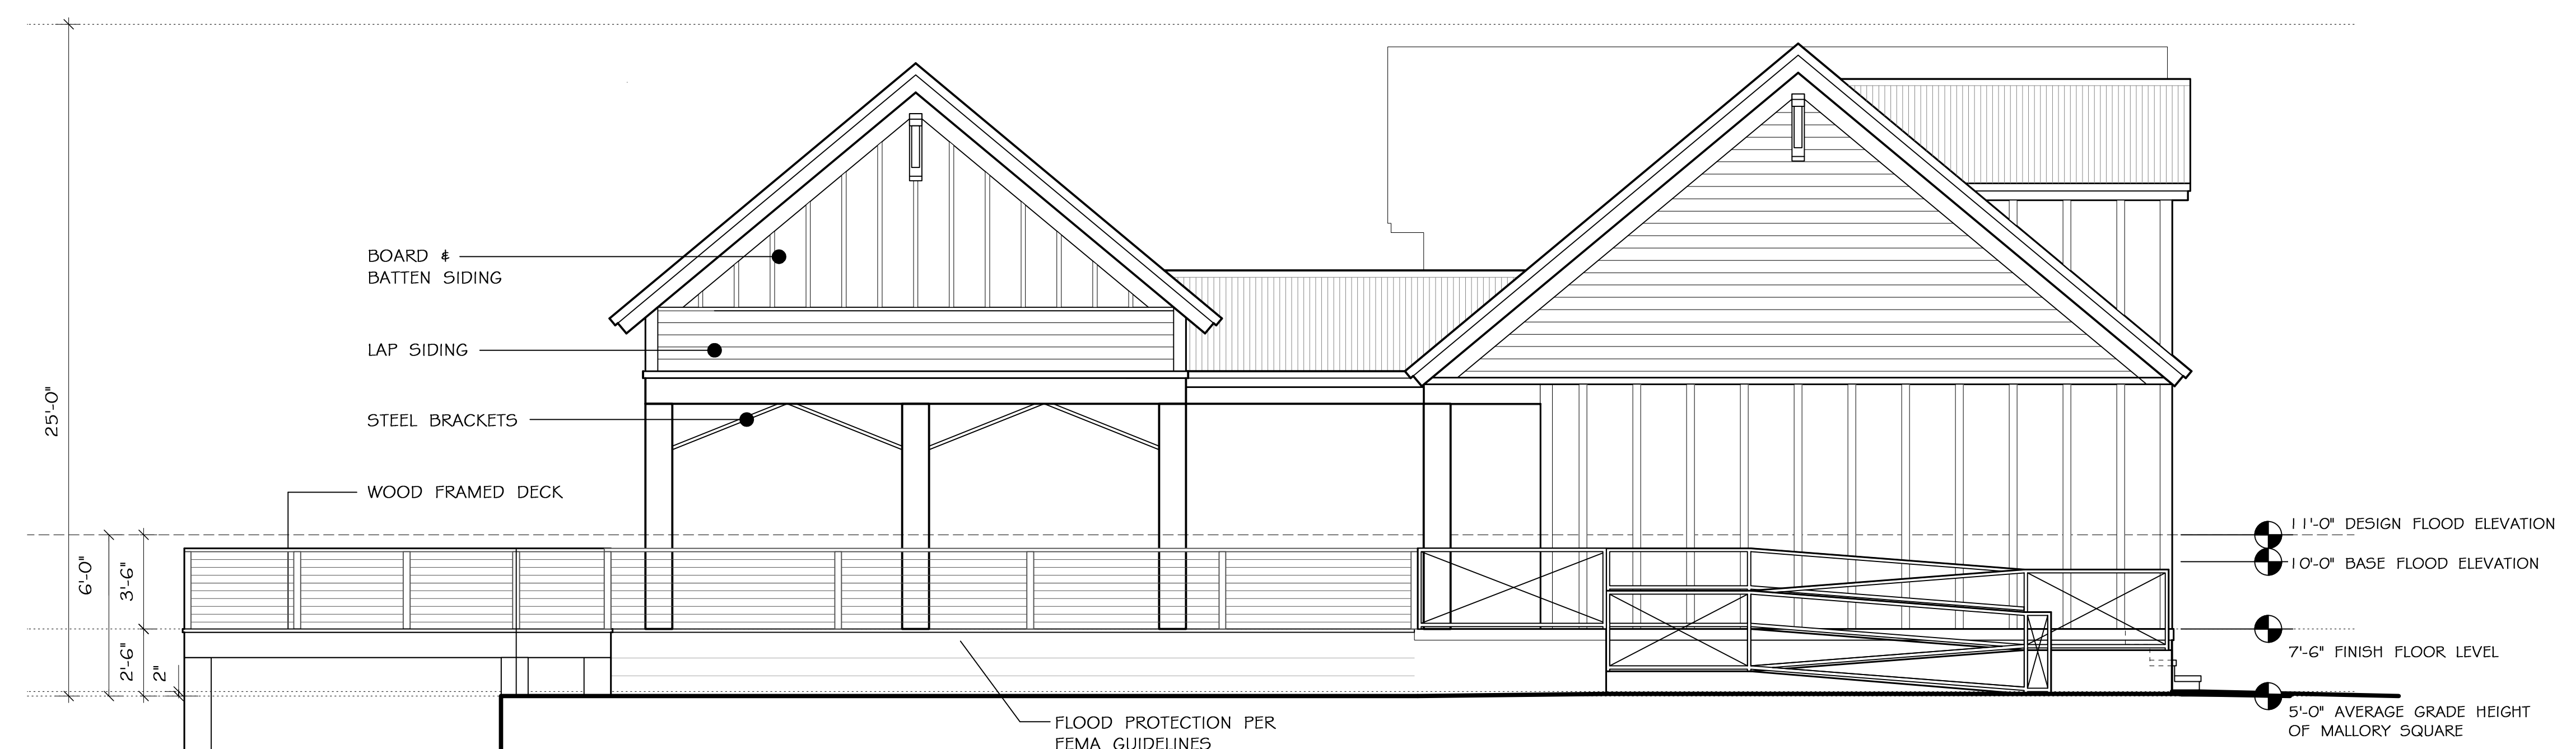

2 BACK ELEVATION
Scale: 1/4" = 1'-0"

| REVISIONS: | DATE |
|------------|------|
| 05.29.2015 | |
| 06.08.2016 | |
| 09.02.2016 | |
| 10.27.2016 | |
| 12.08.2016 | |

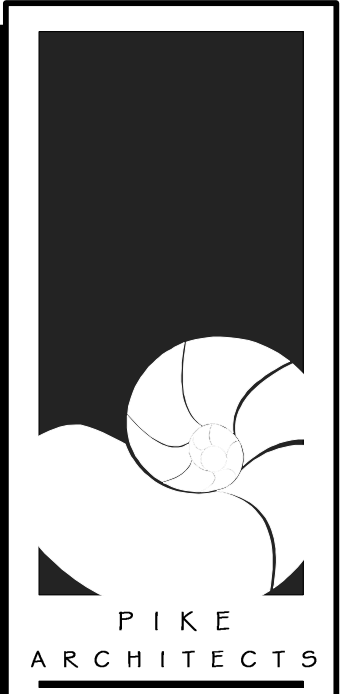

PIKE
ARCHITECTS
471 U.S. HIGHWAY 1
SUITE 101
KEY WEST, FL 33040
305-296-1692

PROJECT:
TROPICAL SOUP
MALLORY SQUARE
KEY WEST, FL 33040

DRAWING TITLE:
ELEVATIONS

PROJECT NUMBER:
14.17
DRAWN: LS/TSN
CHECKED:
DATE: 01.16.2017

SHEET #
A-6



1 MALLORY SQUARE ELEVATION
Scale: 3/16" = 1'-0"

2 SIDE WATER ELEVATION
Scale: 3/16" = 1'-0"