


No.	Date	Description
1	06.28.20	FINAL SLOPE ACCESSIBILITY NOTE
2	07.20.20	URBAN FORESTRY NOTES

Client
CHI - COMMUNITY HEALTH of SOUTH FLORIDA

Project Name
CHI KEY WEST Medical Center RENOVATION
727 FORT STREET, KEY WEST, FL 33040

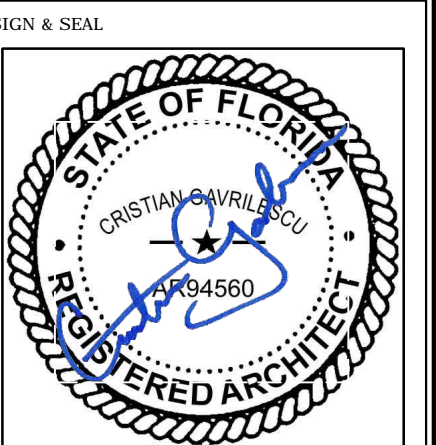


Registered Architect # AR 94560

Sheet title
SITE PLAN

Drawn by: N.P.
Checked by: E.P.
Project Number: 269.20
Issued for: PERMIT
Issue date: 07.20.20
Sheet #

Scale: NTS
A1.01

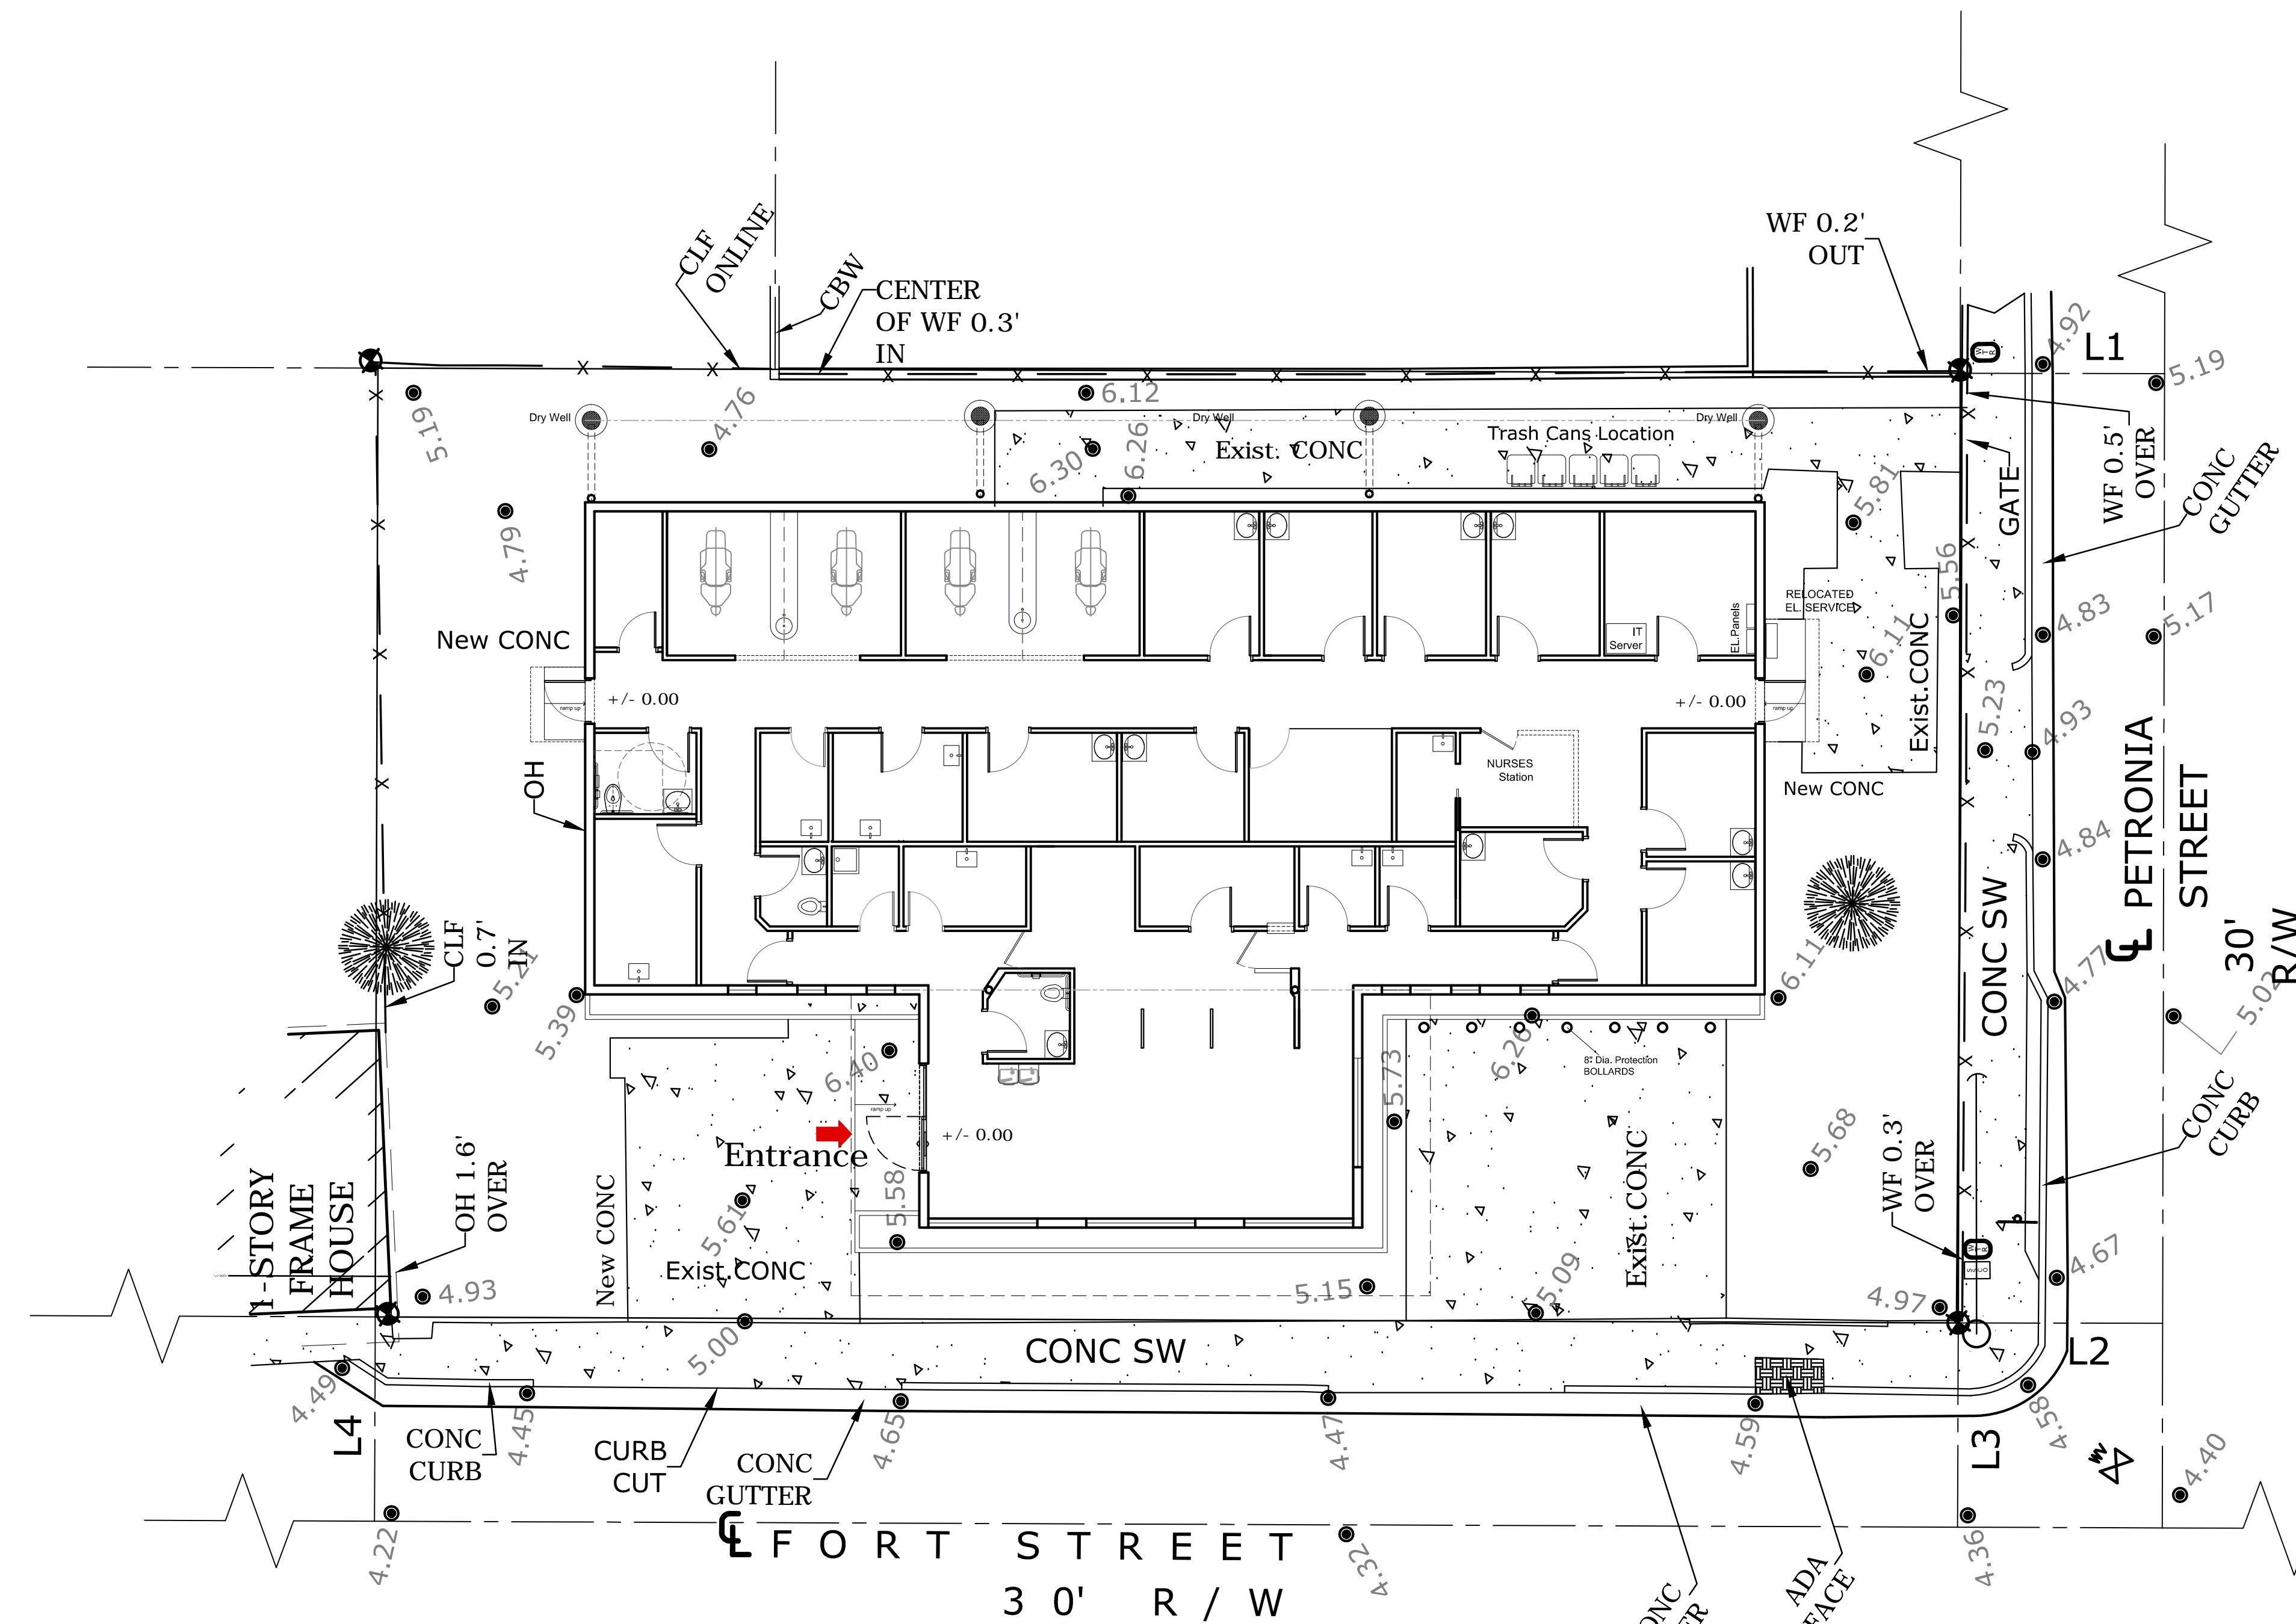

SITE PLAN



URBAN FORESTRY NOTE

- TRIMMING OF STRANGLER FIG CANOPY TO BE DONE BY OWNER AND ROOTS TO BE PROTECTED DURING ALL WORK.
- SANITARY LINE EXISTING TO REMAIN AS IS. ANY SANITARY LINE WORK TO BE DONE ON INSIDE OF BUILDING. NO WORK PROPOSED TO EXTERIOR SANITARY LINE AND NO IMPACT TO PLUMERIA TREE.
- MAHOGANY CANOPY TO BE TRIMMED BY OWNER. CANOPY OVERHANG ON ROOF STRUCTURE WILL POSE NO IMPACT TO ROOF MEMBRANE OR SOLAR PANEL EFFICIENCY.
- NEW ELECTRICAL LINE TO BE BORED NOT TRENCHED TO NEW METER LOCATION. AN ARBORIST WILL BE PRESENT AT SITE TO ENSURE PROTECTION OF THE ROOTS OF THE PROTECTED MAHOGANY TREE DURING BORING OF ELECTRICAL LINE.
- ALL SLABS ARE EXISTING. NO NEW PROPOSED SLABS. NO OTHER IMPACT TO PROTECTED TREES ON PROPERTY.
- ALL TREES TO BE PROTECTED ON PROPERTY DURING RENOVATION.

ACCESSIBILITY NOTE

ALL ENTRANCE AND EXIT RAMP PROPOSED OR EXISTING ARE TO BE IN COMPLIANCE WITH 2017 FBCA ADA ACCESSIBILITY SLOPE REQUIREMENTS.

- Bollard Material (8" Dia. Nominal Size)
 - FCS08040 Sch 40 ASTM A-53 Carbon Steel
- Carbon Steel Bollard Finish
 - Powdercoat YELLOW
- Bollard Cap Style
 - Dome

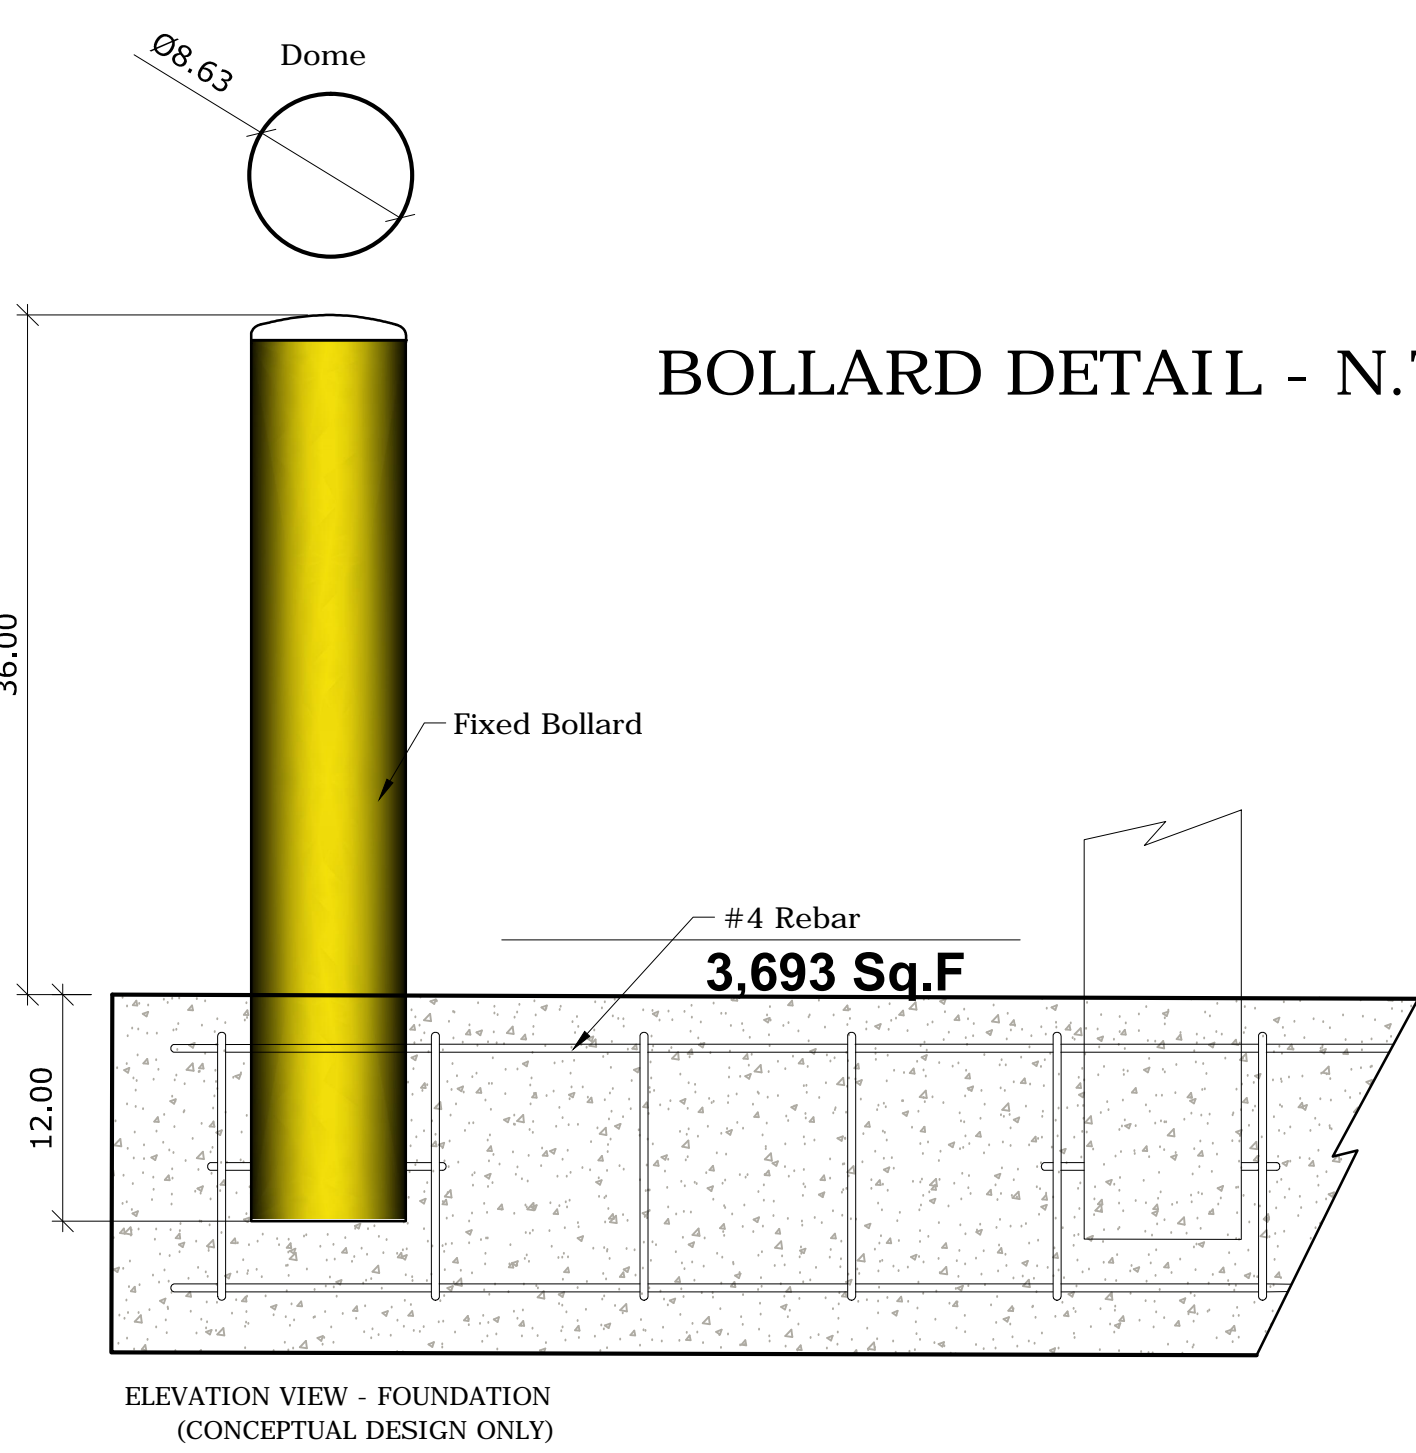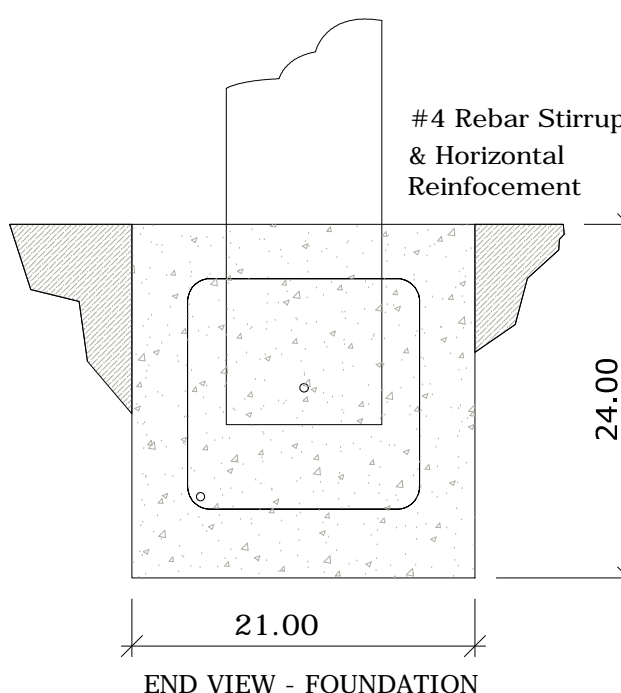

BOLLARD DETAIL - N.T.S

