



TABLE OF REMOVED TREES


NO.	TYPE	DBH	HEIGHT	REASON REMOVED
1	PALM	6"	15'	NEW CONSTRUCTION
2	PALM	4"	8'	NEW CONSTRUCTION
3	PALM	8"	10'	PARKING/DRIVEWAY CONSTRUCTION
4	PALM	8"	10'	PARKING/DRIVEWAY CONSTRUCTION
5	COCONUT	6"	14'	PARKING/DRIVEWAY CONSTRUCTION
6	COCONUT	6"	14'	PARKING/DRIVEWAY CONSTRUCTION
7	COCONUT	6"	14'	PARKING/DRIVEWAY CONSTRUCTION
8	COCONUT	6"	15'	NEW CONSTRUCTION
9	COCONUT	6"	15'	NEW CONSTRUCTION
10	COCONUT	6"	14'	NEW CONSTRUCTION
11	FIGUS	16"	18'	PARKING/DRIVEWAY CONSTRUCTION
12	COCONUT	12"	16'	PARKING/DRIVEWAY CONSTRUCTION
13	COCONUT	10"	20'	PARKING/DRIVEWAY CONSTRUCTION
14	COCONUT	12"	20'	PARKING/DRIVEWAY CONSTRUCTION
15	COCONUT	12"	18'	PARKING/DRIVEWAY CONSTRUCTION
16	UNKNOWN	14"	18'	NEW CONSTRUCTION
17	PALM	10"	15'	NEW CONSTRUCTION
18	PALM	2"	15'	NEW CONSTRUCTION
19	PALM	2"	15'	NEW CONSTRUCTION
20	PALM	6"	10'	NEW CONSTRUCTION
21	UNKNOWN	4"	16'	NEW CONSTRUCTION
22	COCONUT	6"	14'	NEW CONSTRUCTION
23	COCONUT	6"	16'	NEW CONSTRUCTION
24	COCONUT	6"	18'	NEW CONSTRUCTION
25	COCONUT	6"	18'	NEW CONSTRUCTION
26	COCONUT	6"	18'	NEW CONSTRUCTION
27	COCONUT	6"	20'	NEW CONSTRUCTION
28	COCONUT	6"	20'	NEW CONSTRUCTION
29	COCONUT	8"	20'	NEW CONSTRUCTION
30	UNKNOWN	6"	16'	NEW CONSTRUCTION

NO.	TYPE	DBH	HEIGHT	REASON REMOVED
31	UNKNOWN	6"	16'	NEW CONSTRUCTION
32	PALM	4"	12'	NEW CONSTRUCTION
33	PALM	4"	12'	NEW CONSTRUCTION
34	PALM	4"	12'	NEW CONSTRUCTION
35	PALM	4"	10'	POOL DECK RENOVATION
36	PALM	4"	10'	POOL DECK RENOVATION
37	PALM	4"	10'	POOL DECK RENOVATION
38	PALM	4"	10'	POOL DECK RENOVATION
39	PALM	4"	10'	POOL DECK RENOVATION
40	FIGUS	24"	20'	POOL DECK RENOVATION
41	RUBBER	24"	15'	POOL DECK RENOVATION
42	FIGUS	24"	20'	POOL DECK RENOVATION
43	PALM	2"	4'	POOL DECK RENOVATION
44	PALM	2"	4'	POOL DECK RENOVATION
45	PALM	12"	18'	POOL DECK RENOVATION
46	PALM	12"	18'	POOL DECK RENOVATION
47	PALM	12"	18'	POOL DECK RENOVATION
48	PALM	12"	18'	POOL DECK RENOVATION
49	PALM	6"	15'	POOL DECK RENOVATION
50	PALM	6"	15'	POOL DECK RENOVATION
51	PALM	6"	15'	POOL DECK RENOVATION
52	FIGUS	14"	18'	POOL DECK RENOVATION
53	PALM	2"	4'	POOL DECK RENOVATION
54	COCONUT	10"	20'	POOL DECK RENOVATION
55	PALM	2"	4'	POOL DECK RENOVATION
56	PALM	2"	4'	POOL DECK RENOVATION
57	PALM	8"	16'	POOL DECK RENOVATION
58	PALM	8"	12'	POOL DECK RENOVATION
59	COCONUT	6"	14'	NEW CONSTRUCTION
60	COCONUT	6"	14'	NEW CONSTRUCTION

NO.	TYPE	DBH	HEIGHT	REASON REMOVED
61	COCONUT	8"	16'	PARKING/DRIVEWAY CONSTRUCTION
62	COCONUT	8"	15'	PARKING/DRIVEWAY CONSTRUCTION
63	BUTTERNUT	14"	16'	PARKING/DRIVEWAY CONSTRUCTION
64	FIGUS	4"	14'	NEW CONSTRUCTION
65	H.K. TULIP	12"	18'	DRY RETENTION POND CONSTRUCTION
66	PALM	6"	12'	DRY RETENTION POND CONSTRUCTION
67	COCONUT	4"	18'	DRY RETENTION POND CONSTRUCTION
68	H.K. TULIP	6"	18'	NEW CONSTRUCTION
69	COCONUT	6"	13'	DRY RETENTION POND CONSTRUCTION
70	PALM	6"	10'	DRY RETENTION POND CONSTRUCTION
71	UNKNOWN	4"	20'	NEW CONSTRUCTION
72	COCONUT	6"	15'	DRY RETENTION POND CONSTRUCTION
73	COCONUT	6"	15'	DRY RETENTION POND CONSTRUCTION
74	UNKNOWN	4"	20'	NEW CONSTRUCTION
75	PALM	6"	14'	DRY RETENTION POND CONSTRUCTION
76	UNKNOWN	4"	20'	NEW CONSTRUCTION
77	PALM	8"	12'	DRY RETENTION POND CONSTRUCTION
78	COCONUT	6"	20'	DRY RETENTION POND CONSTRUCTION
79	COCONUT	6"	24'	DRY RETENTION POND CONSTRUCTION
80	COCONUT	6"	30'	DRY RETENTION POND CONSTRUCTION
81	UNKNOWN	4"	20'	NEW CONSTRUCTION
82	PALM	8"	12'	DRY RETENTION POND CONSTRUCTION
83	PALM	8"	12'	DRY RETENTION POND CONSTRUCTION
84	COCONUT	6"	8'	DRY RETENTION POND CONSTRUCTION
85	COCONUT	6"	16'	ROADWAY IMPROVEMENTS
86	PALM	4"	10'	POOL DECK RENOVATION
87	H.K. TULIP	UNKNOWN	UNKNOWN	POOL DECK RENOVATION
88	H.K. TULIP	UNKNOWN	UNKNOWN	POOL DECK RENOVATION
89	H.K. TULIP	UNKNOWN	UNKNOWN	POOL DECK RENOVATION
90	COCONUT	8"	15'	POOL DECK RENOVATION

NO.	TYPE	DBH	HEIGHT	REASON REMOVED
91	COCONUT	6"	12'	POOL DECK RENOVATION
92	BUTTERNUT	6"	10'	ROADWAY IMPROVEMENTS
93	UNKNOWN	6"	15'	ROADWAY IMPROVEMENTS
94	PALM	4"	8'	POOL DECK RENOVATION
95	PALM	4"	8'	POOL DECK RENOVATION
96	PALM	4"	10'	POOL DECK RENOVATION
97	COCONUT	8"	15'	POOL DECK RENOVATION
98	PALM	4"	12'	PARKING/DRIVEWAY CONSTRUCTION
99	PALM	4"	12'	PARKING/DRIVEWAY CONSTRUCTION
100	PALM	4"	12'	PARKING/DRIVEWAY CONSTRUCTION
101	GUMBO LIMBO	6"	15'	PARKING/DRIVEWAY CONSTRUCTION
102	PALM	6"	8'	PARKING/DRIVEWAY CONSTRUCTION
103	PALM	8"	12'	PARKING/DRIVEWAY CONSTRUCTION
104	PALM	6"	8'	PARKING/DRIVEWAY CONSTRUCTION
105	PALM	6"	8'	PARKING/DRIVEWAY CONSTRUCTION
106	PALM	6"	12'	PARKING/DRIVEWAY CONSTRUCTION
107	PALM	6"	12'	PARKING/DRIVEWAY CONSTRUCTION
108	PALM	12"	8'	PARKING/DRIVEWAY CONSTRUCTION

ISSUANCES		
No.	Drawing Issue Description	Date
1	SCHEMATIC DESIGN	12/17/2012
2	DESIGN DEVELOPMENT	02/25/2013
3	100% CDS	04/22/2013

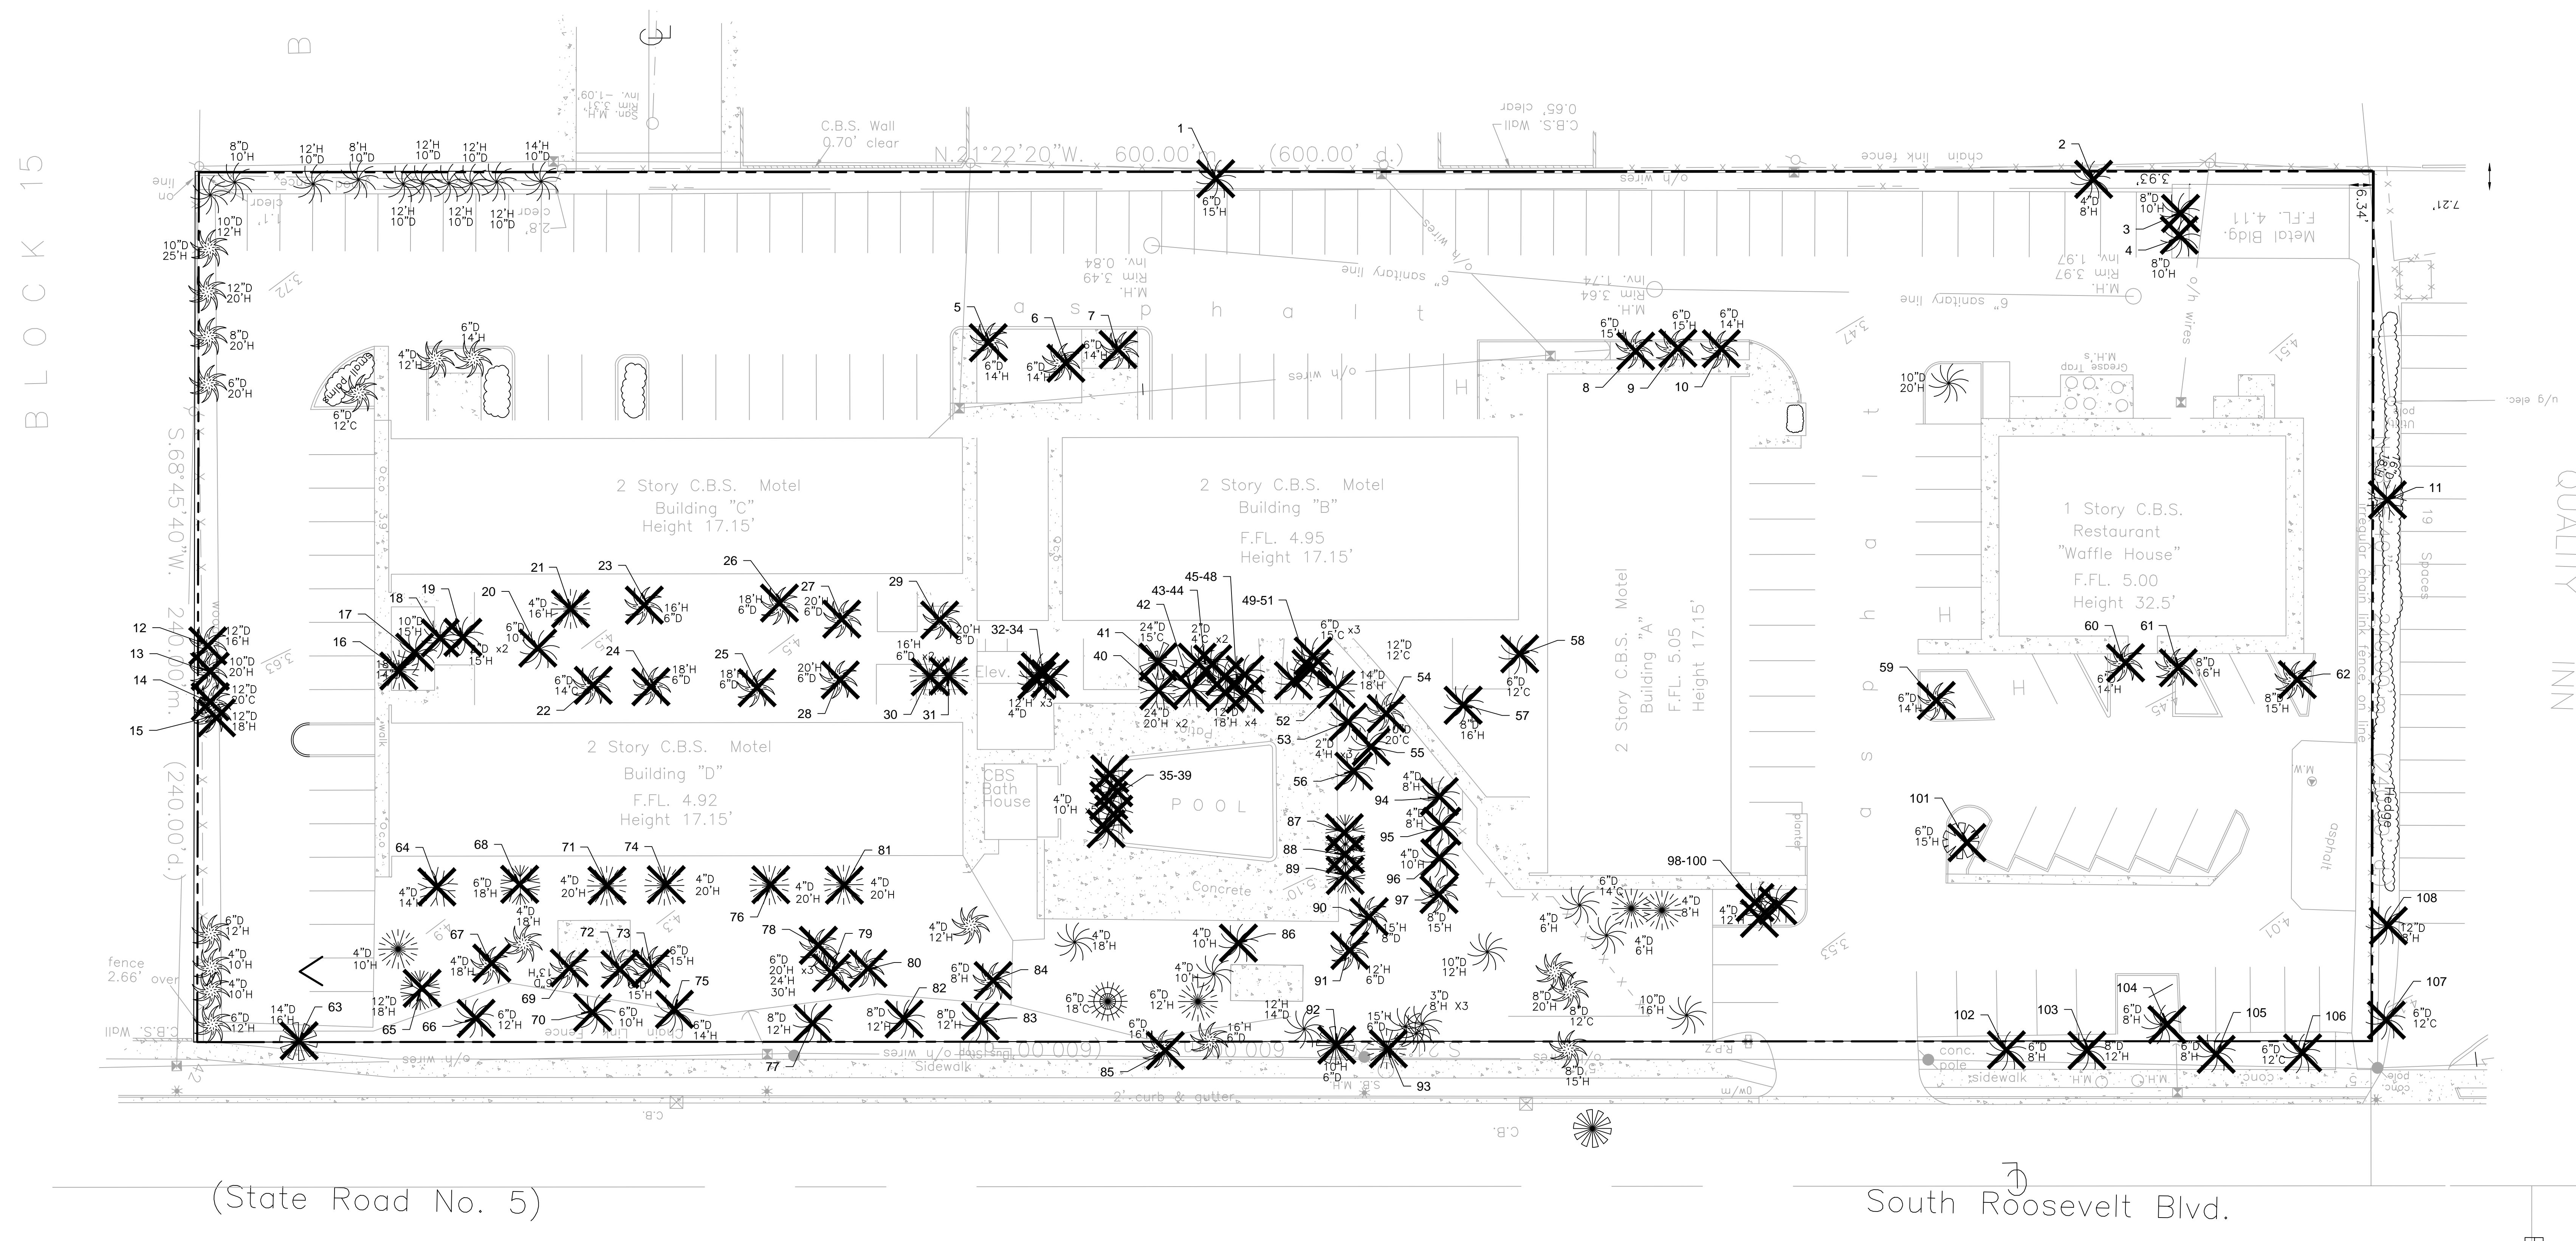

KEY WEST HOTEL COLLECTION - FAIRFIELD INN & SUITES - (SITE A)

3852 North Roosevelt Boulevard
Key West, Florida 33040


J.L. Woode Ltd.

EXISTING SITE PLAN

BOB NEAL	20120295
MANNY DOMINGUEZ	05/08/2013
ANDRES RUBIO	
T.JACK BAGBY	
GARY WARNER	

L0.01

PROJECT NUMBER: 20120295 PROJECT NAME: KEY WEST HOTEL COLLECTION - FAIRFIELD INN & SUITES - (SITE A)
SHEET NUMBER: L0.01 - GROUND LEVEL FLOOR PLAN
M:\2012\20120295\Drawings\01-71-rev\lusers\20120295_2011_fairfield_mcdaniel.rvt
2/13/2013 12:46:31 PM

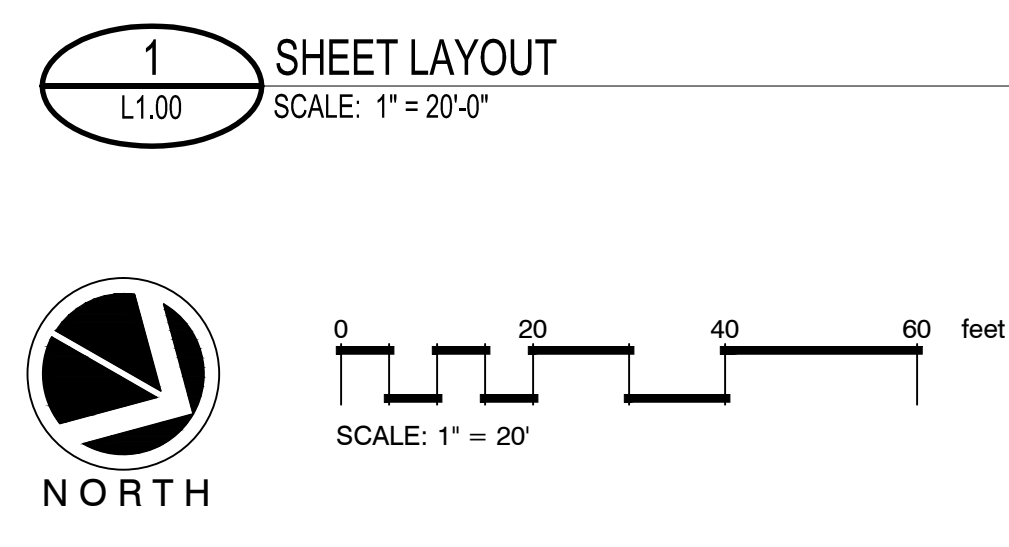

X = TREE TO BE REMOVED