

2 EXTERIOR ELEVATION

SCALE: 3/8" = 1'-0"


STUCCO WITH PAINT
FINISH (TYPICAL ON
EXTERIOR)

NAT'L BD.NO. 210362
CRN: M5853.5C
YEAR 2010 - S/N 31004044
RT - 2 MODEL MIZER 550
MAWP 300 PSI - AT 100° F
MDMT-320° F
CERTIFIED BY CHARTI, INC.

CARBON DIOXIDE
SERIES 3740
COMPRESSED GAS REGULATOR 366M

COPELAND
MODEL # REK3-0125-PFV-217
SERIAL: 97L27149
VOLTS: 208/200 230
PH: 1
HZ: 60/50

ELECTRICAL
POWER

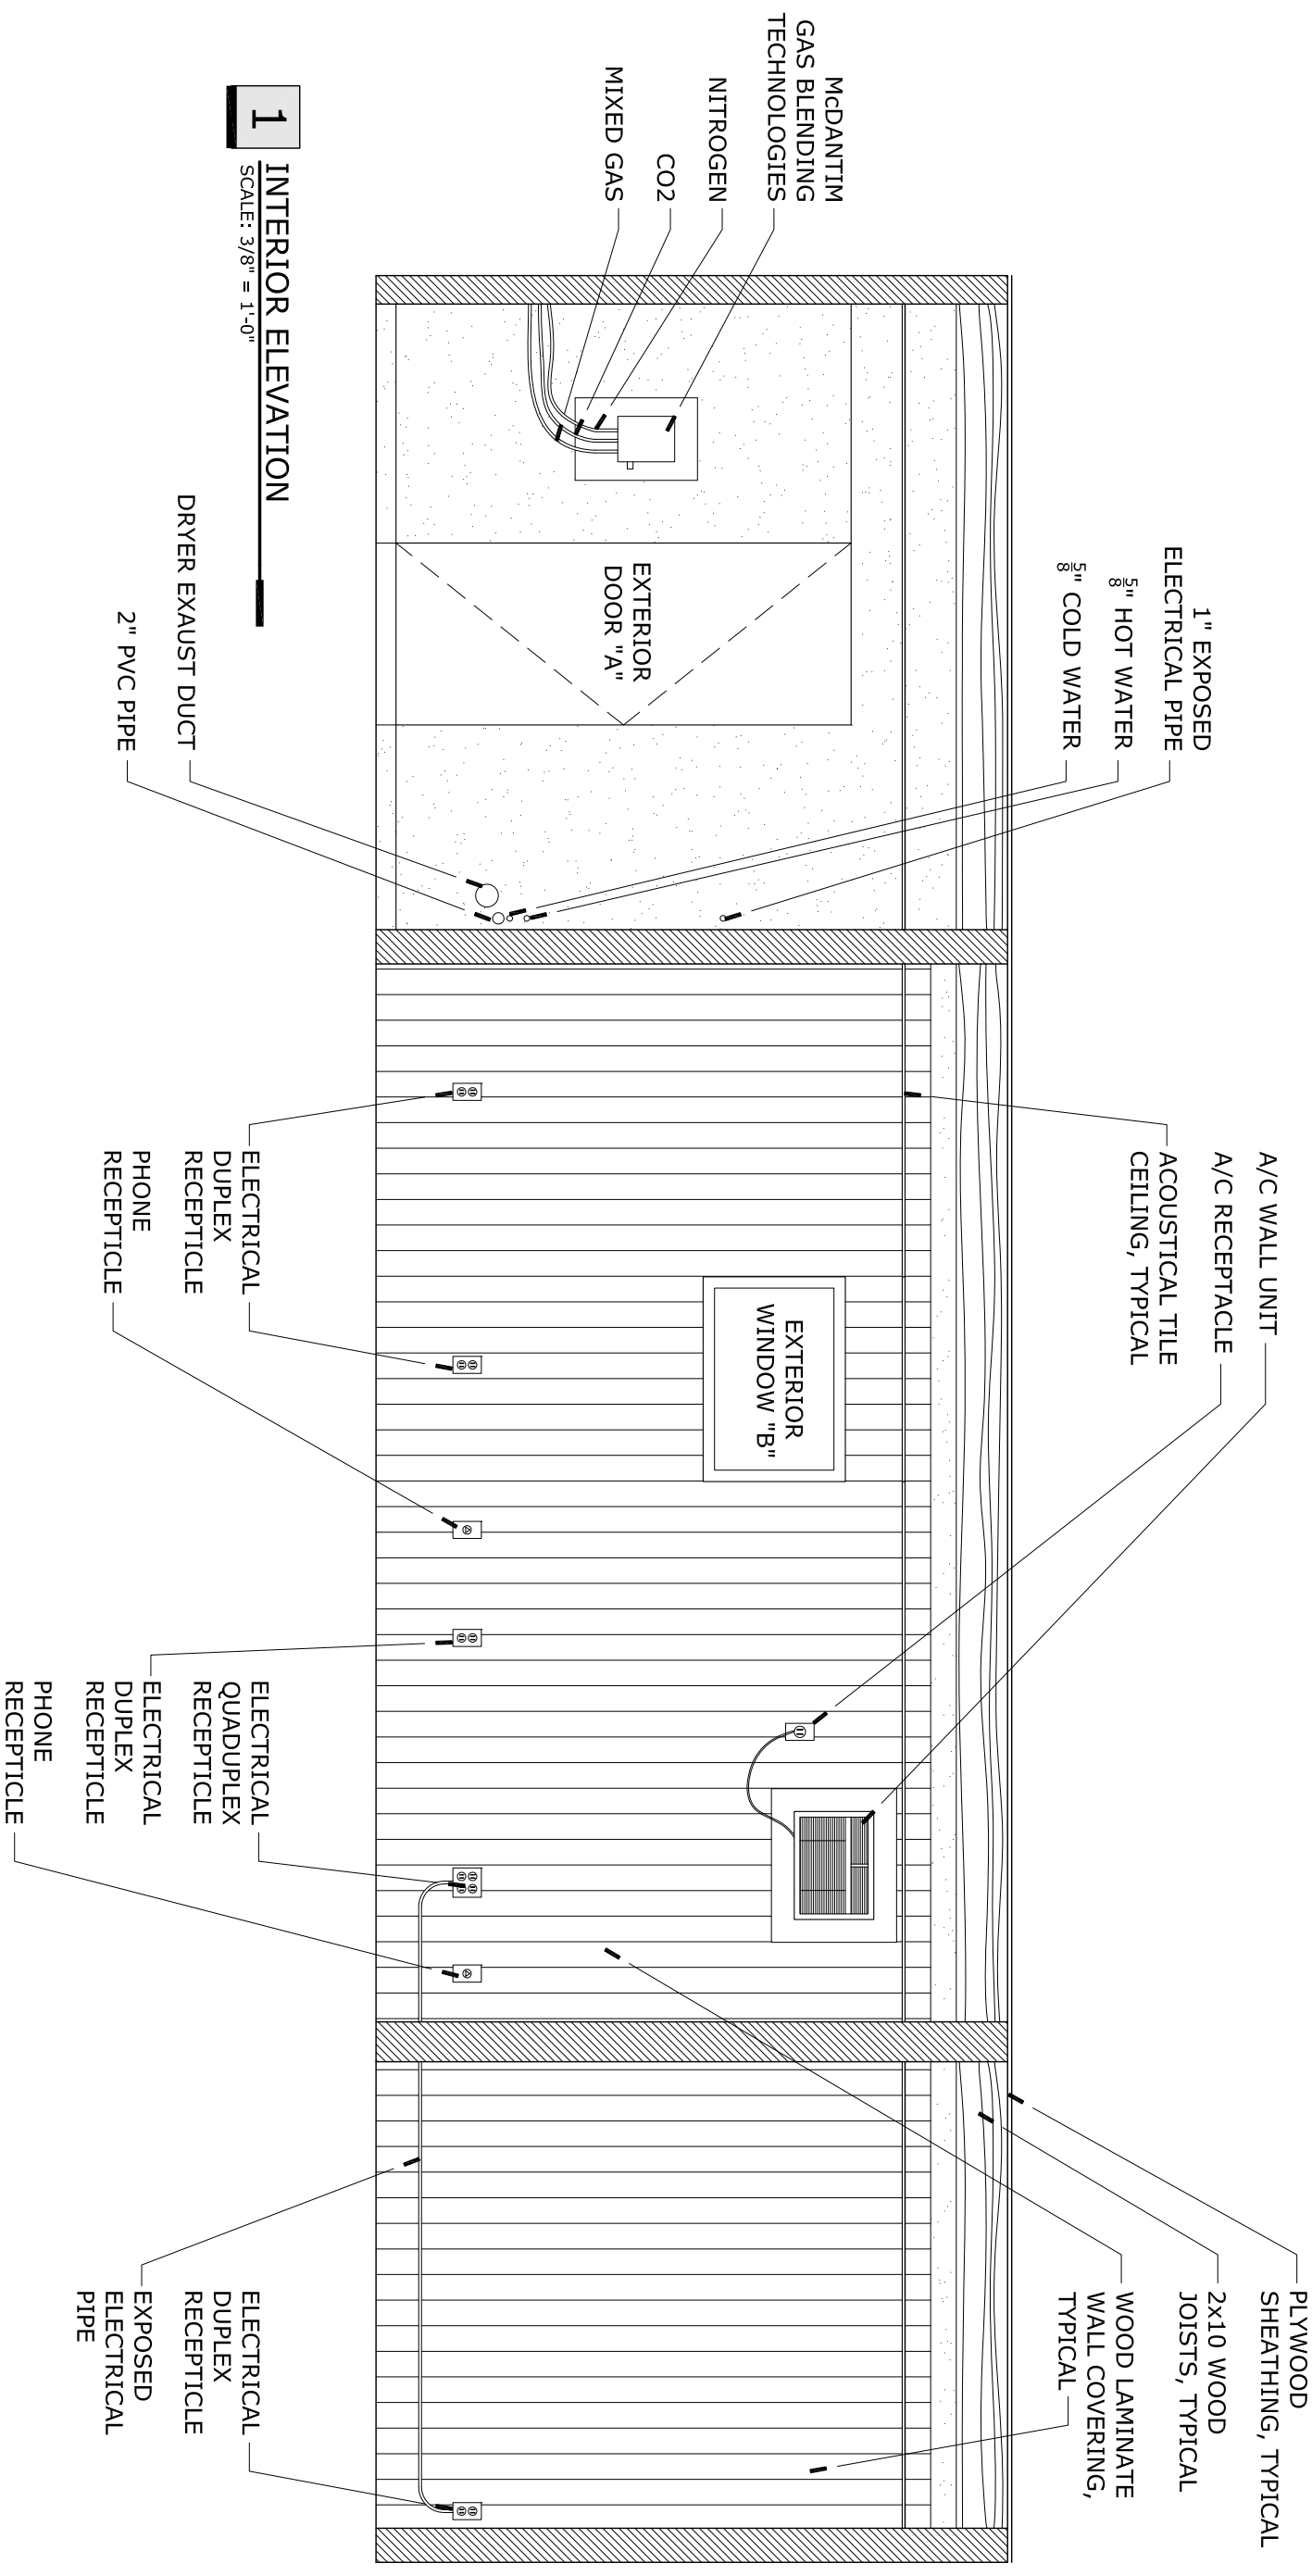

1 INTERIOR ELEVATION
 SCALE: 3/8" = 1'-0"