

SEAL

THESE DRAWINGS MAY  
NOT BE REPRODUCED  
WITHOUT WRITTEN  
AUTHORIZATION BY  
WILLIAM P. HORN

DATE  
02-25-14  
06-19-14 HARC  
11-24-14 BID

REVISIONS



DRAWN BY

OCE  
FH  
EMA

PROJECT

NUMBER

1226

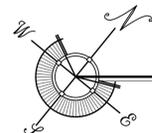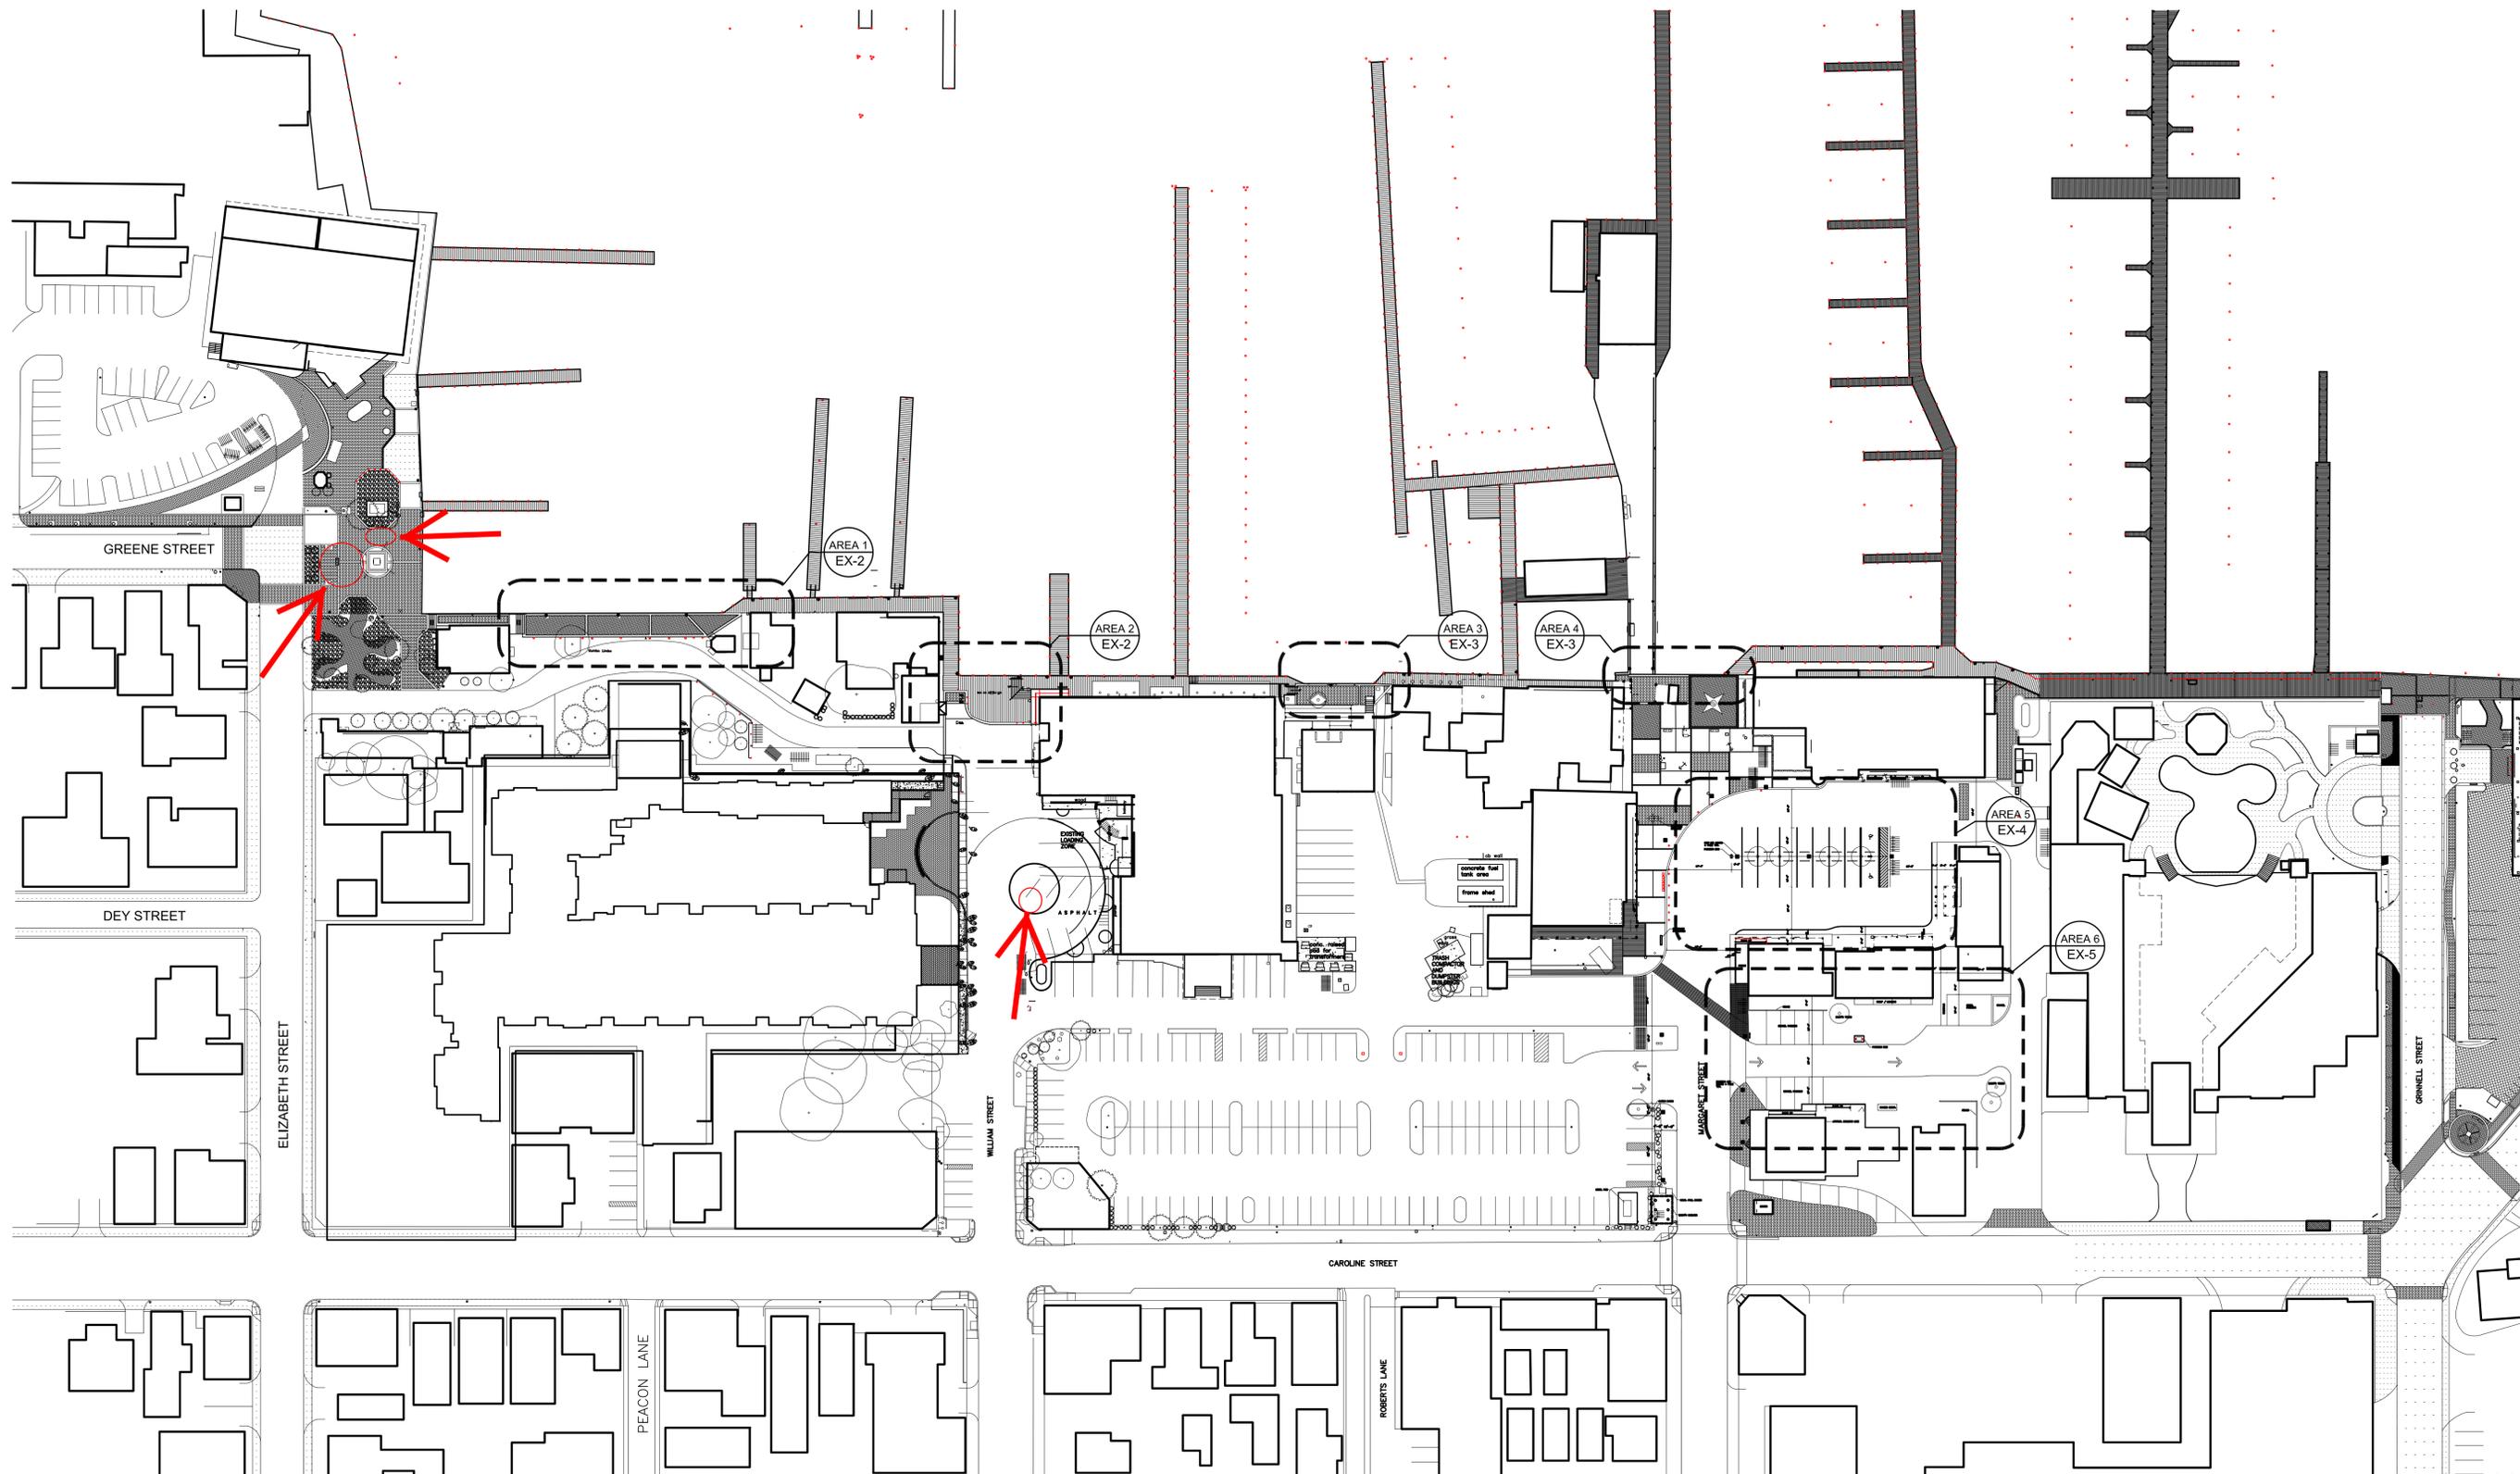

EXISTING SITE PLAN - PHASE I

SCALE: 1"=50'-0"

KEY WEST HISTORIC SEAPORT  
PHASE I  
KEY WEST, FLORIDA

