

WILLIAM P. HORN
ARCHITECT, P.A.

915 EATON ST.
KEY WEST,
FLORIDA
33040

TEL (305) 296-8302
FAX (305) 296-1033

LICENSE NO.
AA 0003040

TRANSIENT
RESTROOMS /
DOCK MASTER
BUILDING

CITY MARINA
GARRISON BIGHT
1801 N. ROOSEVELT BLVD.
KEY WEST, FL. 33040

SEAL

THESE DRAWINGS MAY
NOT BE REPRODUCED
WITHOUT WRITTEN
AUTHORIZATION BY
WILLIAM P. HORN

DATE

12-13-12



REVISIONS

DRAWN BY

AR

PROJECT
NUMBER

1215

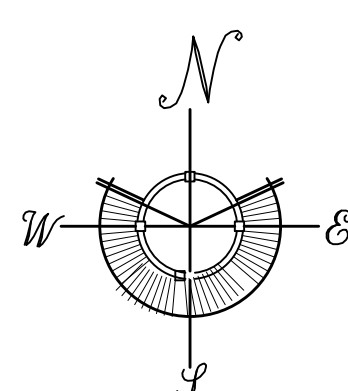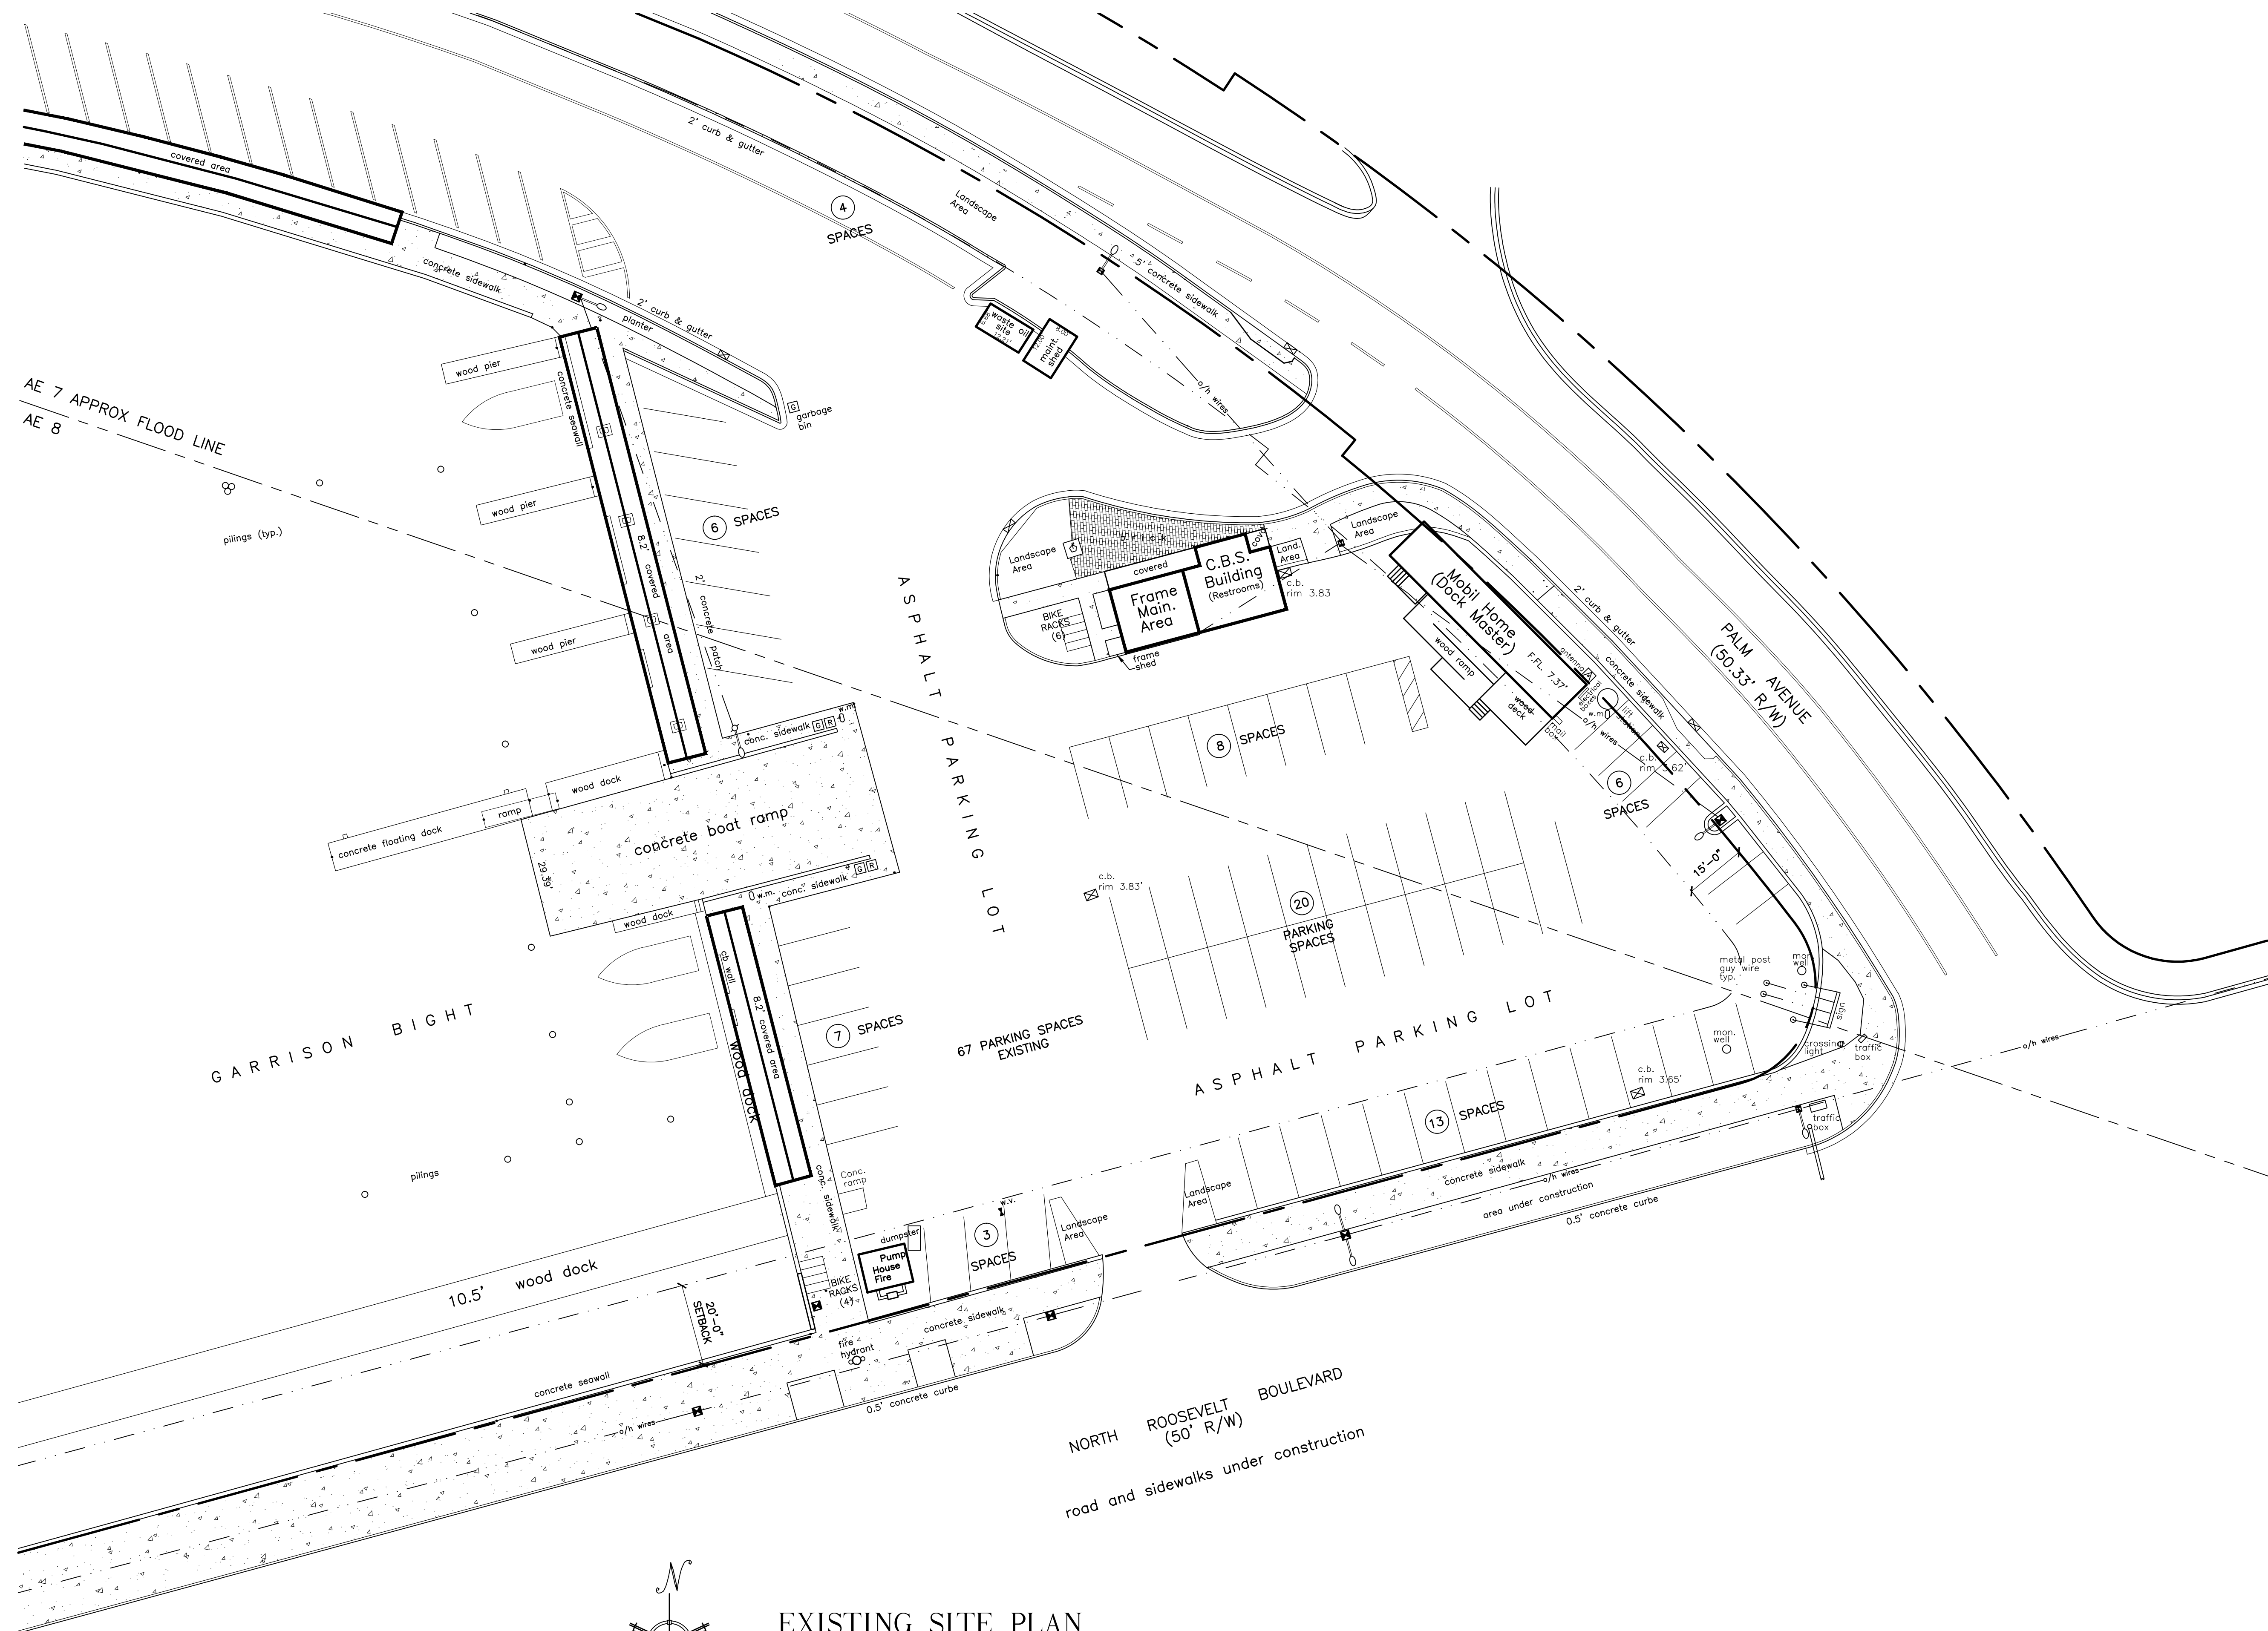

EXISTING SITE PLAN

ALL SITE INFORMATION OBTAINED FROM SURVEY
BY FREDERICK H. HILDEBRANDT SURVEYOR RECEIVED 12-13-12

SCALE : 1" = 20'-0"

TRANSIENT RESTROOMS / DOCK MASTER BUILDING
CITY MARINA / GARRISON BIGHT
KEY WEST, FLORIDA

