

ROOF GARDEN FLOOR PLAN
SCALE 1/4" = 1'-0"

465 GROSS SQUARE FEET

465 SQ FT ADDED TO FLOOR AREA

LEGEND:

- 1 ELEVATOR
- 2 TERRACE
- 3 PORCH
- 4 EGRESS STAIR
- 5 FIRE ESCAPE

MICHAEL MILLER ARCHITECTS

517 DUVAL STREET
KEY WEST, FLORIDA
(305) 294 - 7687

**THE STUDIOS
OF KEY WEST**

533 EATON STREET
KEY WEST, FLORIDA

REVISED: 03 - 04 - 14

DATE: 02 / 05 / 14

SCALE: AS NOTED


DRAWN BY: AG

CHECKED BY: MM

PROJECT NO: 1306

**PROPOSED
ROOF GARDEN
FLOOR PLAN**


A5

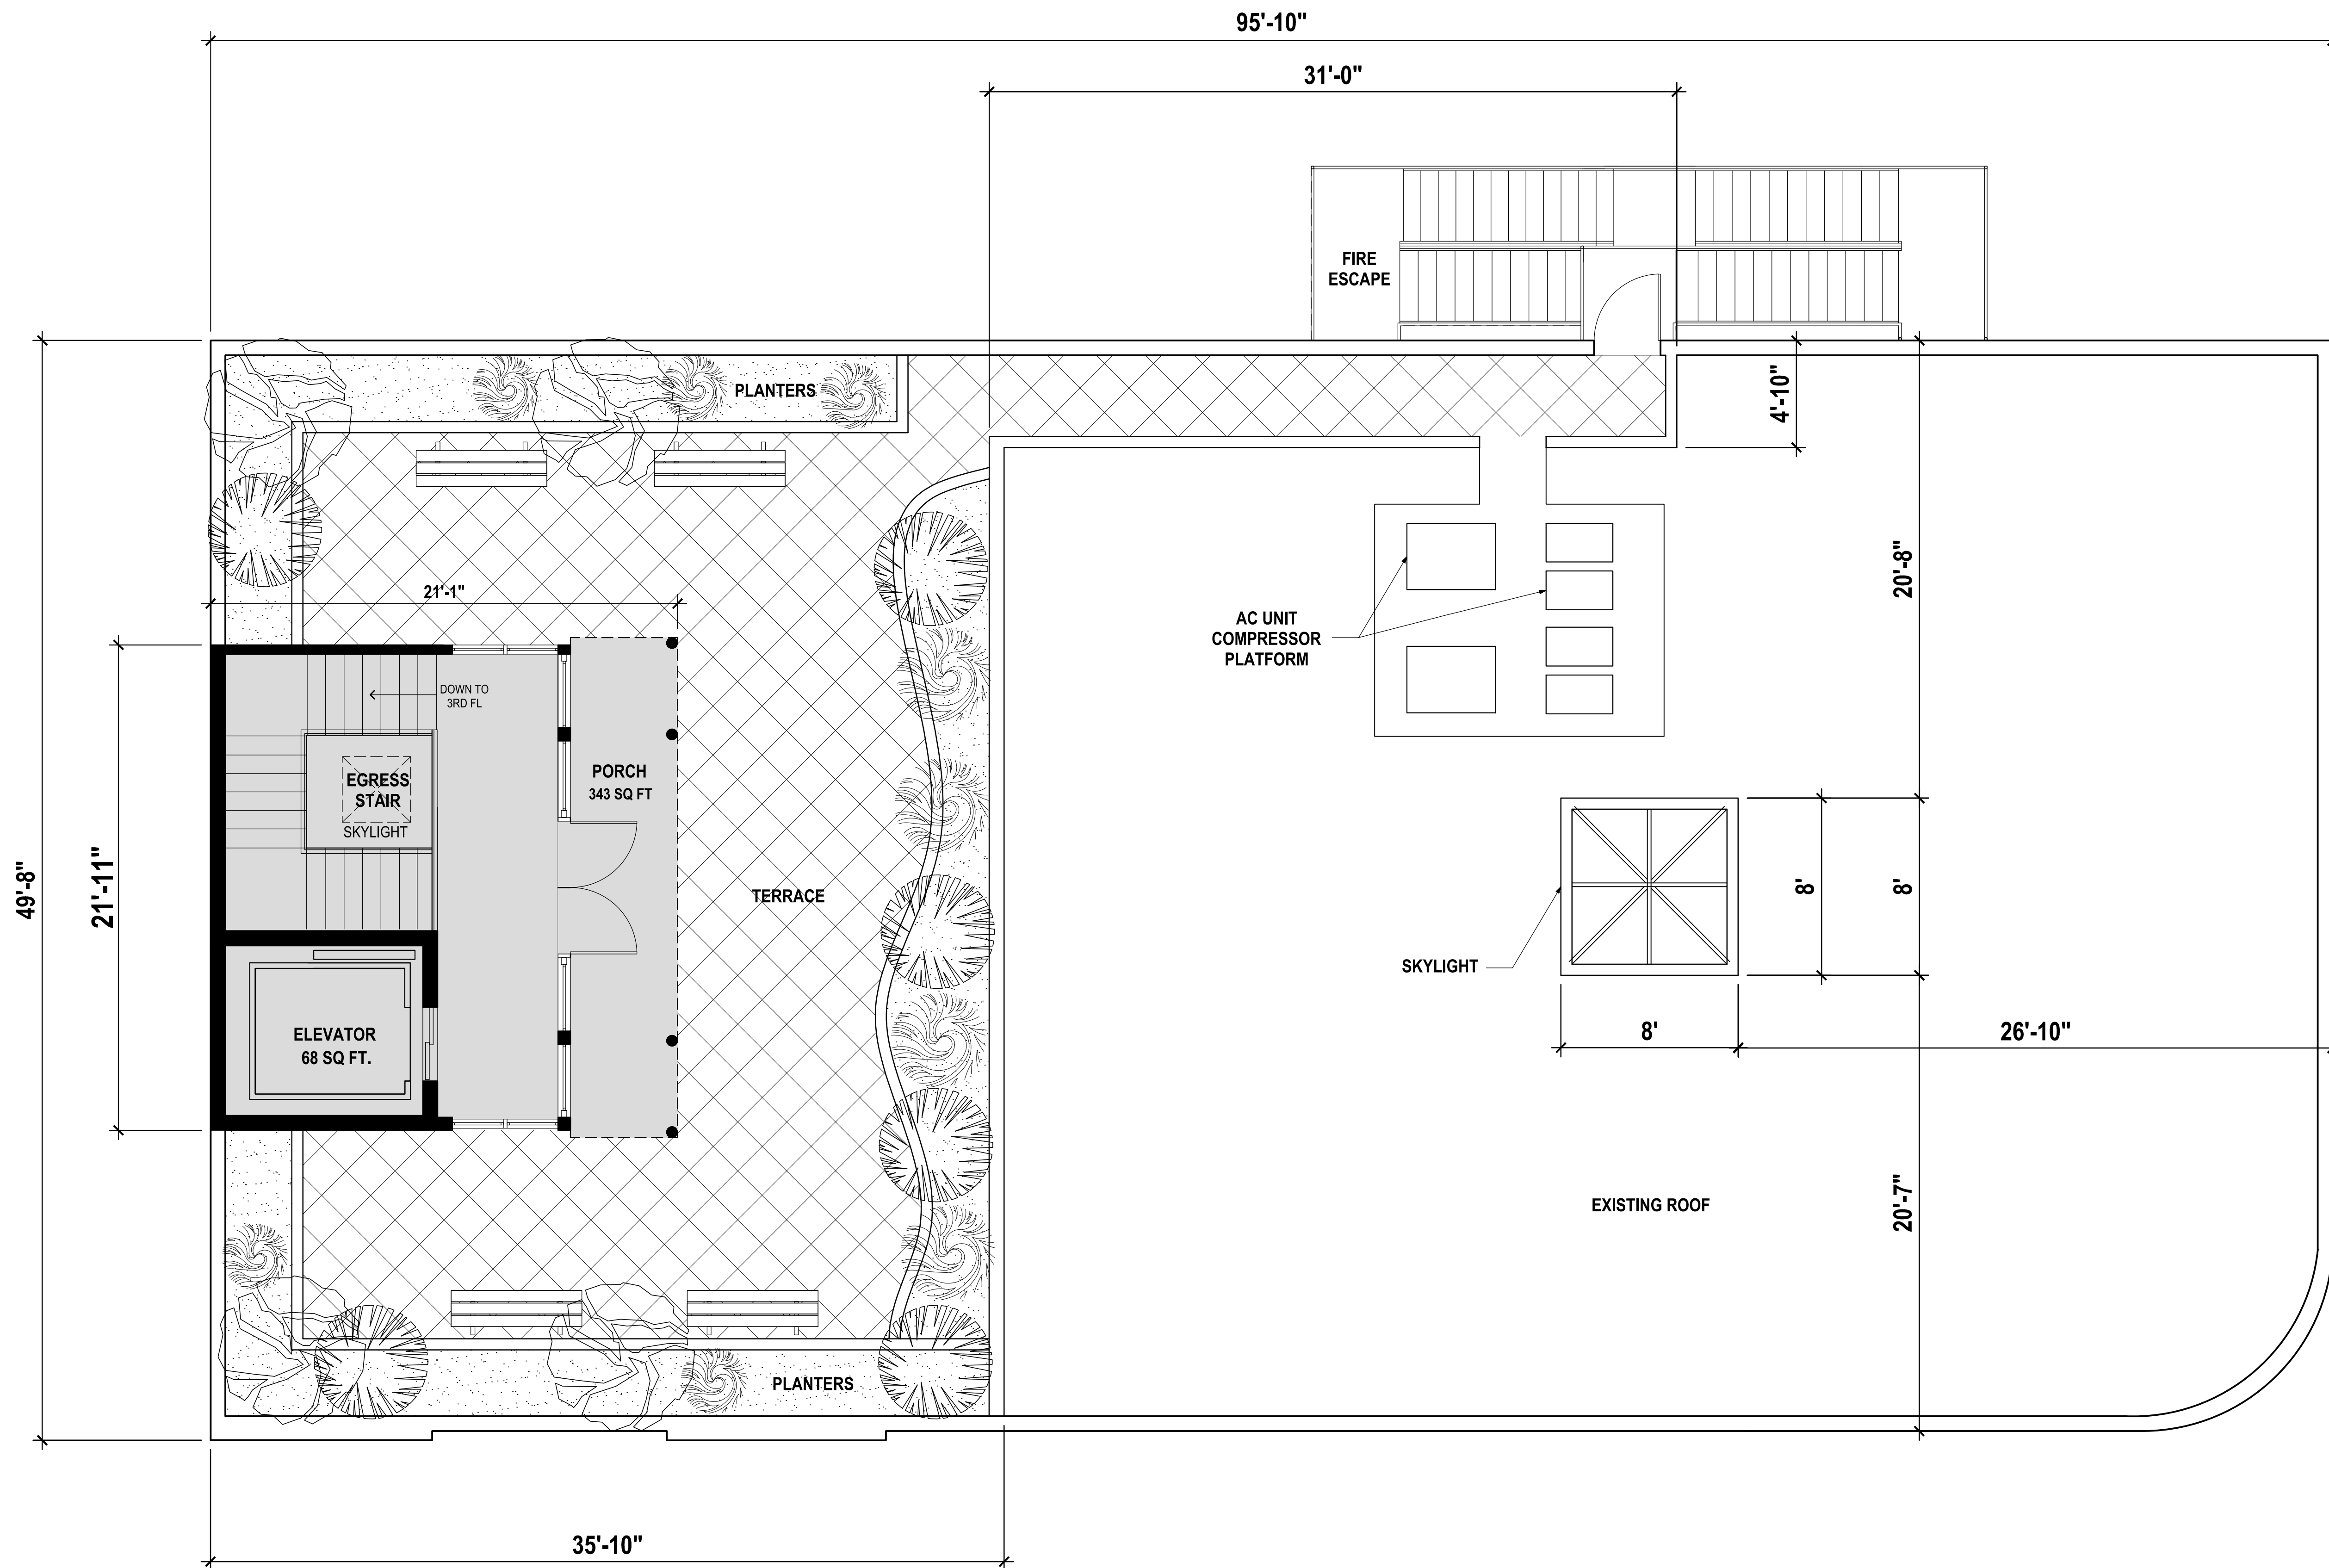

USE & OCCUPANCY ROOF GARDEN FLOOR PLAN

SCALE 1/4" = 1'-0"

TOTAL NET SF FLOOR AREA = 411 SQ FT
 TOTAL OCCUPANCY = 0

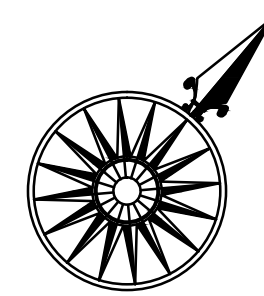

CLASS U
 UTILITY
 411 SQ FT

MICHAEL MILLER ARCHITECTS

517 DUVAL STREET
 KEY WEST, FLORIDA
 (305) 294 - 7687

**THE STUDIOS
 OF KEY WEST**

533 EATON STREET
 KEY WEST, FLORIDA

REVISED: 03-04-14

DATE: 12/30/13

SCALE: AS NOTED

DRAWN BY: AG

CHECKED BY: MM

PROJECT NO: 1306

**PROPOSED
 USE & OCCUPANCY
 ROOF GARDEN
 FLOOR PLAN**

U05