



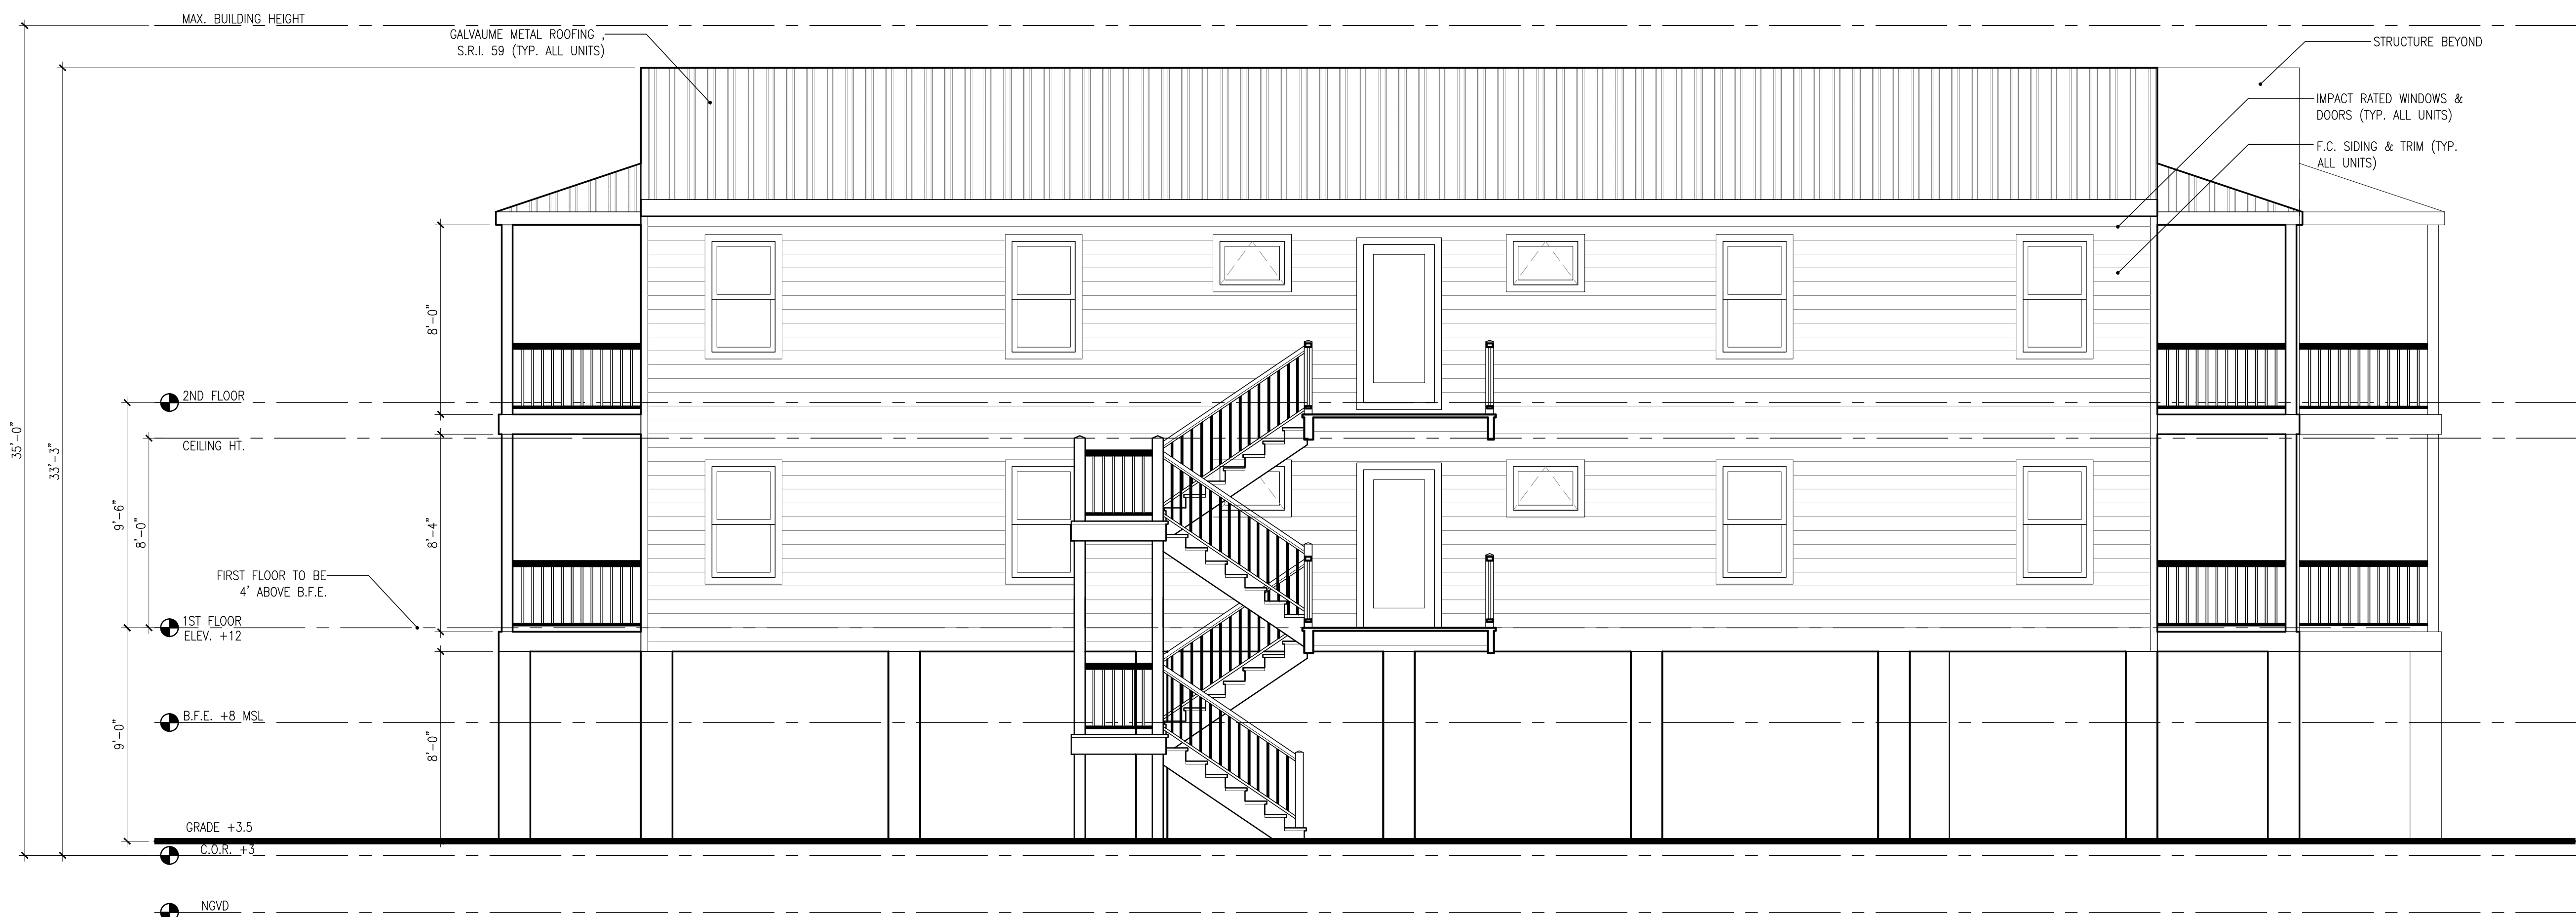

2 TYP. FRONT ELEVATION - 4 UNITS  
 A3.1 SCALE: 1/4"=1'-0"




1 TYP. RIGHT SIDE ELEVATION - 4 UNITS  
 A3.1 SCALE: 1/4"=1'-0"

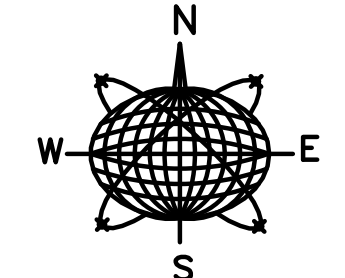




2 TYP. REAR ELEVATION - 4 UNITS  
 A3.2 SCALE: 1/4"=1'-0"

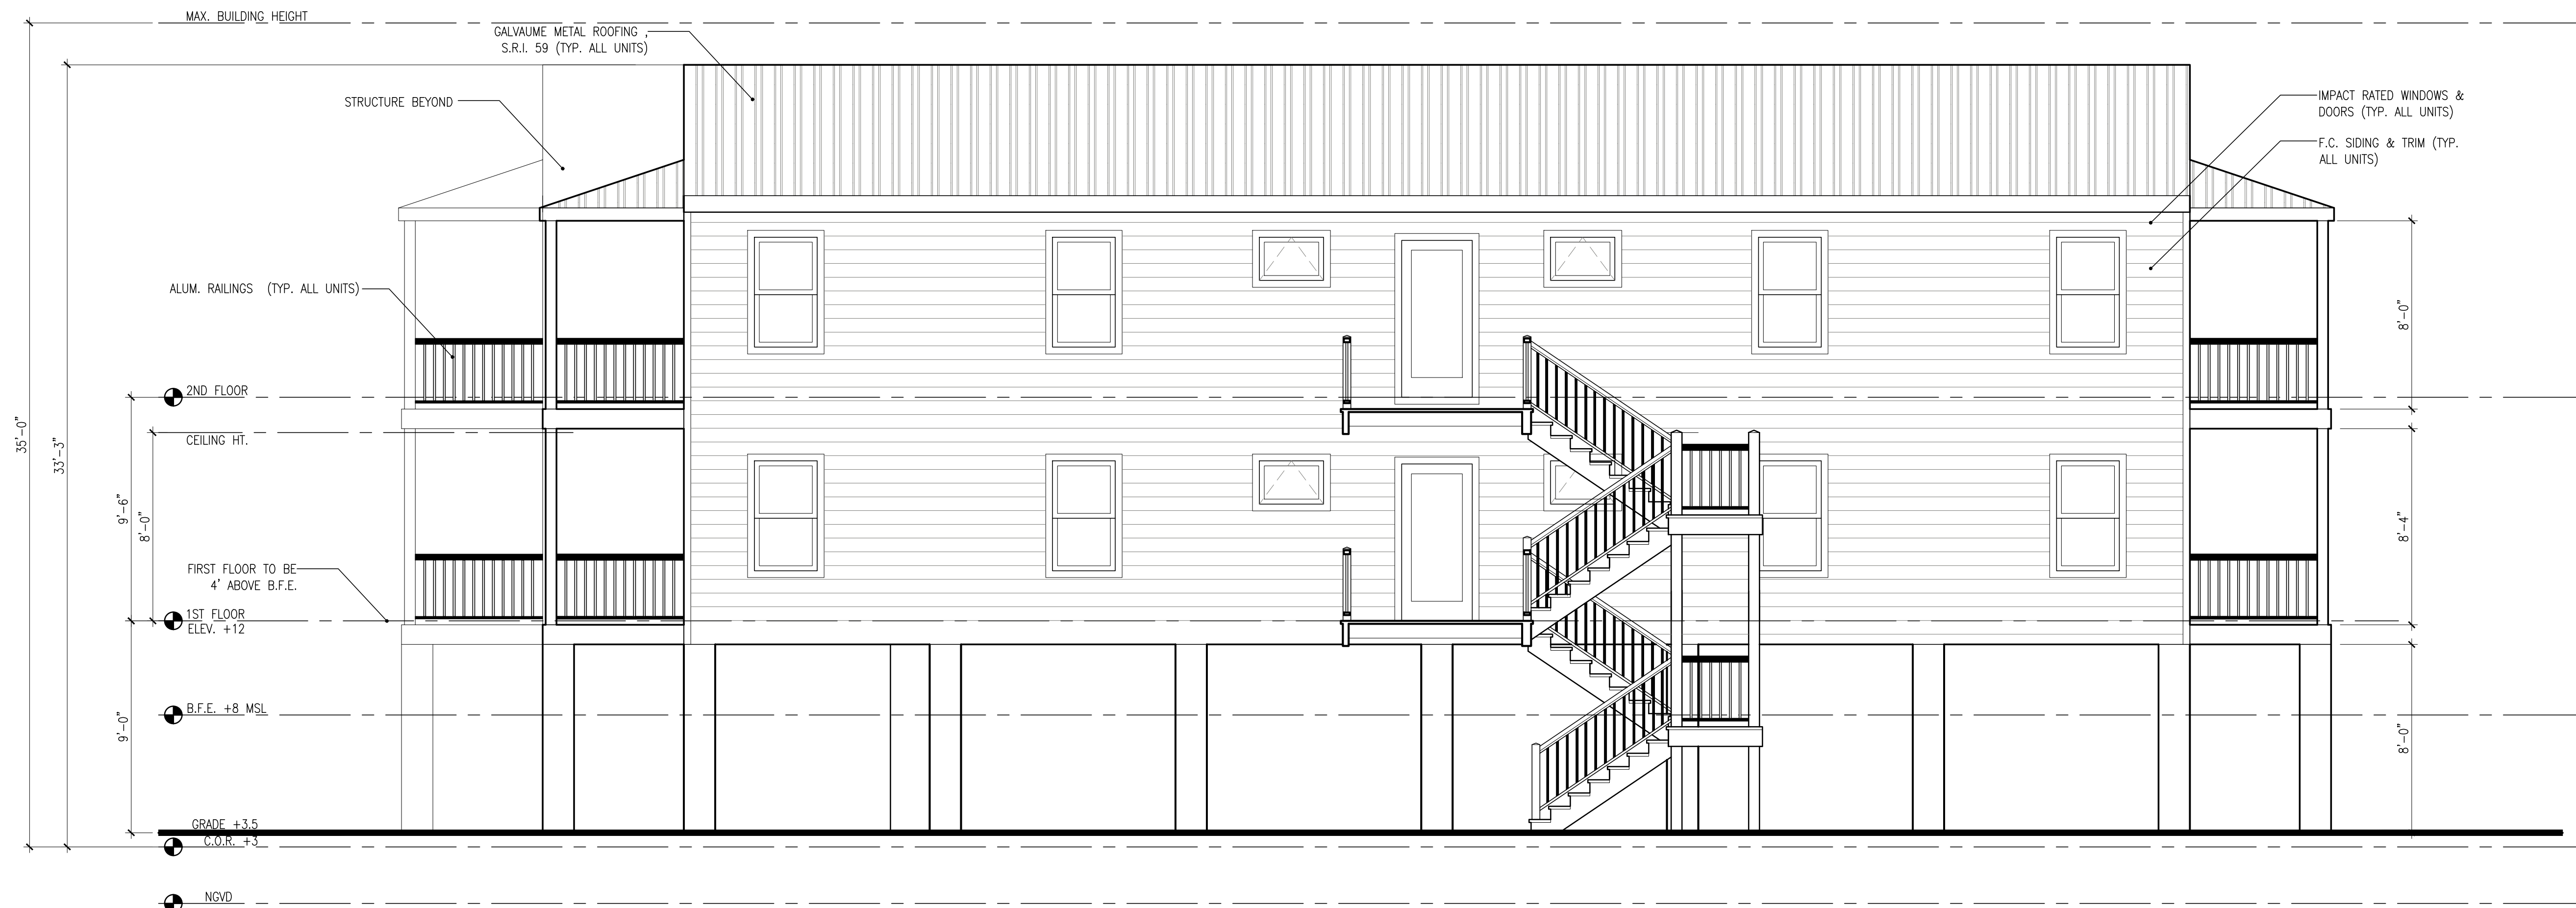

1 TYP. LEFT SIDE ELEVATION - 4 UNITS  
 A3.2 SCALE: 1/4"=1'-0"

Seal:

Consultants:

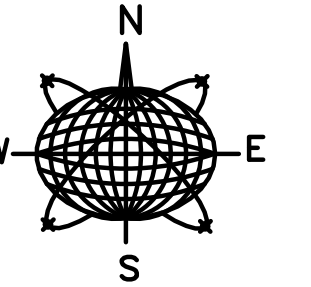

Meridian Engineering LLC

AUTHORIZATION #29401  
 ph:305-293-3263 fax:293-4899

Submissions / Revisions:

B.P.A.S. SUBMISSION: 10.31.17  
 MAJOR DEV. SUBMISSION: 12.18.17

**1213 14th STREET**  
 KEY WEST, FL  
 RESIDENTIAL DEVELOPMENT

Drawing Size: 24x36 | Project #: 17034

Title:  
**REAR AND LEFT SIDE ELEVATIONS**

Sheet Number:

**A-3.2**

Date: - DECEMBER 15, 2017

©2017 by William Shepler Architect