


SOUTHWEST ELEVATION

SCALE: 1/8" = 1'-0"

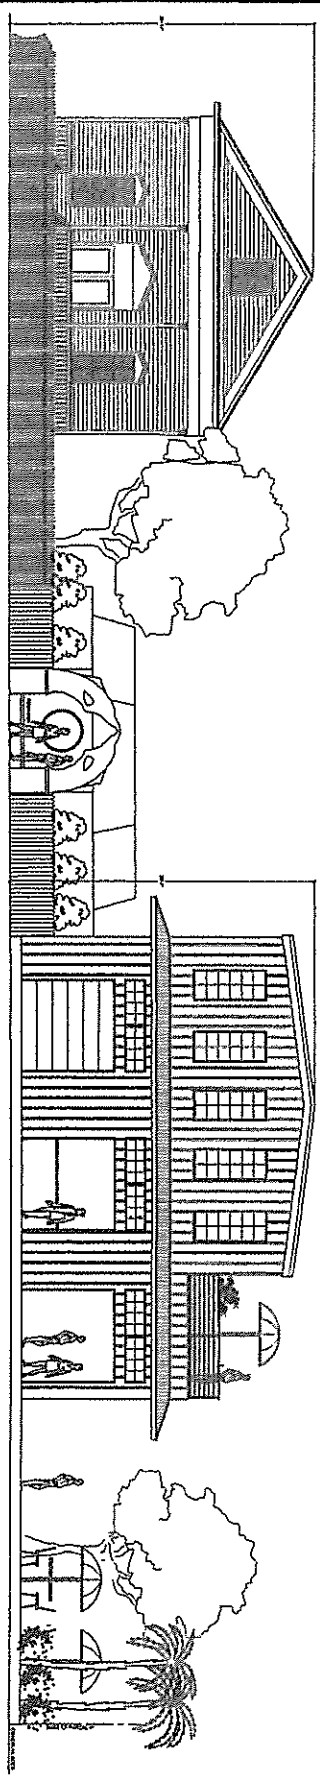

NORTHEAST ELEVATION

SCALE: 1/8" = 1'-0"

[Handwritten signature]

MALLORY SQUARE

KEY WEST, FLORIDA

NO.	
DATE	
BY	
CHECKED BY	
APPROVED BY	
DATE	



FLORIDA BUILDING CONSULTANTS, INC.
 409 APPERBOUTH LAKE, SUITE 1-9
 KEY WEST, FLORIDA 33540
 (305) 854-1522
 CA.#28042

PAUL R. HERZOG
 PREPARED DATE: _____