

KENNEDY DRIVE



MACTEC

MACTEC ENGINEERING & CONSULTING, INC.
 CORPORATE OFFICE
 1105 LAKEWOOD PARKWAY
 ALPHARETTA, GA 30004
 LOCAL OFFICE
 5845 NW 158th STREET
 MIAMI LAKES, FL 33014
 TEL: (305) 826-5588
 FAX: (305) 826-1799


CERTIFICATE OF AUTHORIZATION #: 6090

PROJECT NO.: 6788-00-1916 (42)

REV	DATE	DESCRIPTION
0	2/26/10	FOR PERMIT

DRAWN BY: O. JOHNSON

CHECKED BY: M. ABBEY

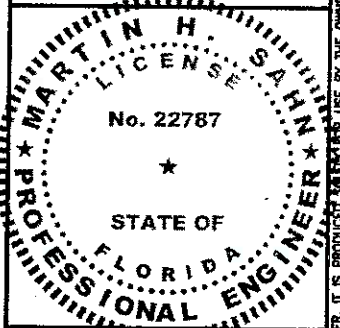

DATE OF SIGNATURE: 2/26/10

EAST KEY WEST
 (KENNEDY CENTER
 CONDO)


1010 KENNEDY DRIVE
 KEY WEST, FL 33040

SHEET NAME

SITE PLAN

SHEET NUMBER


72

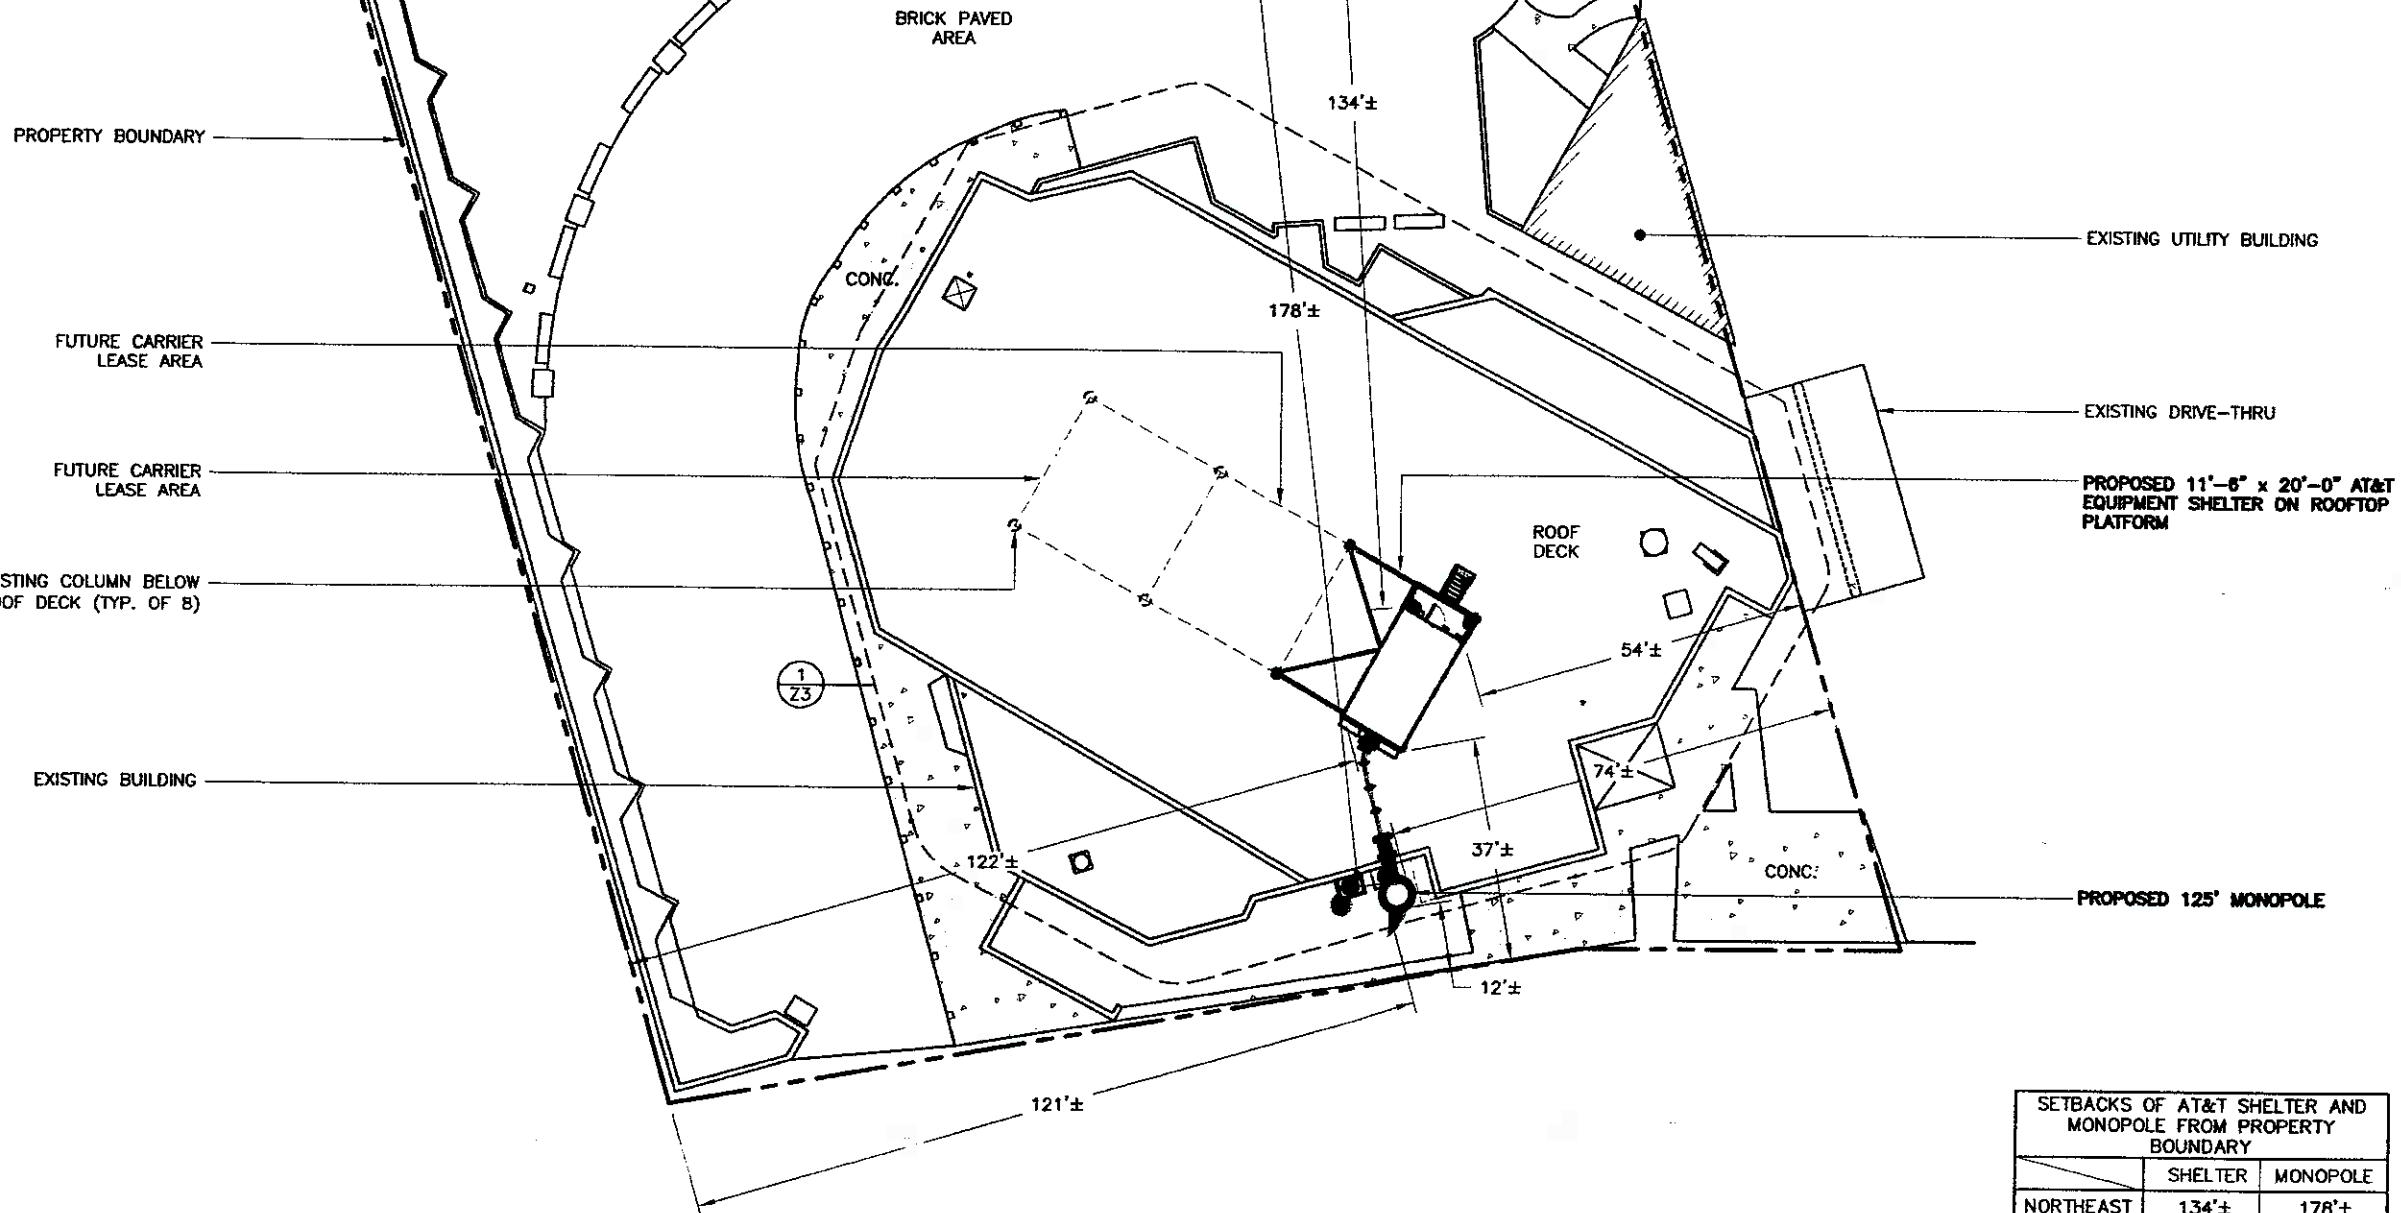

1 SITE PLAN
 0 10' 20' 30'
 GRAPHIC SCALE

SETBACKS OF AT&T SHELTER AND MONOPOLE FROM PROPERTY BOUNDARY		
	SHELTER	MONOPOLE
NORTHEAST	134'±	178'±
NORTHWEST	122'±	121'±
SOUTHEAST	54'±	74'±
SOUTHWEST	37'±	12'±

THIS DRAWING IS COPYRIGHTED AND IS THE SOLE PROPERTY OF THE OWNER. IT IS PROHIBITED TO REPRODUCE OR USE OF THIS DRAWING AND/OR THE INFORMATION CONTAINED IN IT IS FORBIDDEN WITHOUT THE WRITTEN PERMISSION OF THE OWNER.

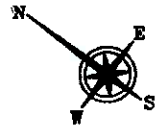

EXISTING ROOF ACCESS HATCH


FUTURE CARRIER LEASE AREA

EXISTING COLUMN BELOW ROOF DECK (TYP. OF 8)

FUTURE CARRIER LEASE AREA

EXISTING BUILDING

EXISTING VENT (TYP.)

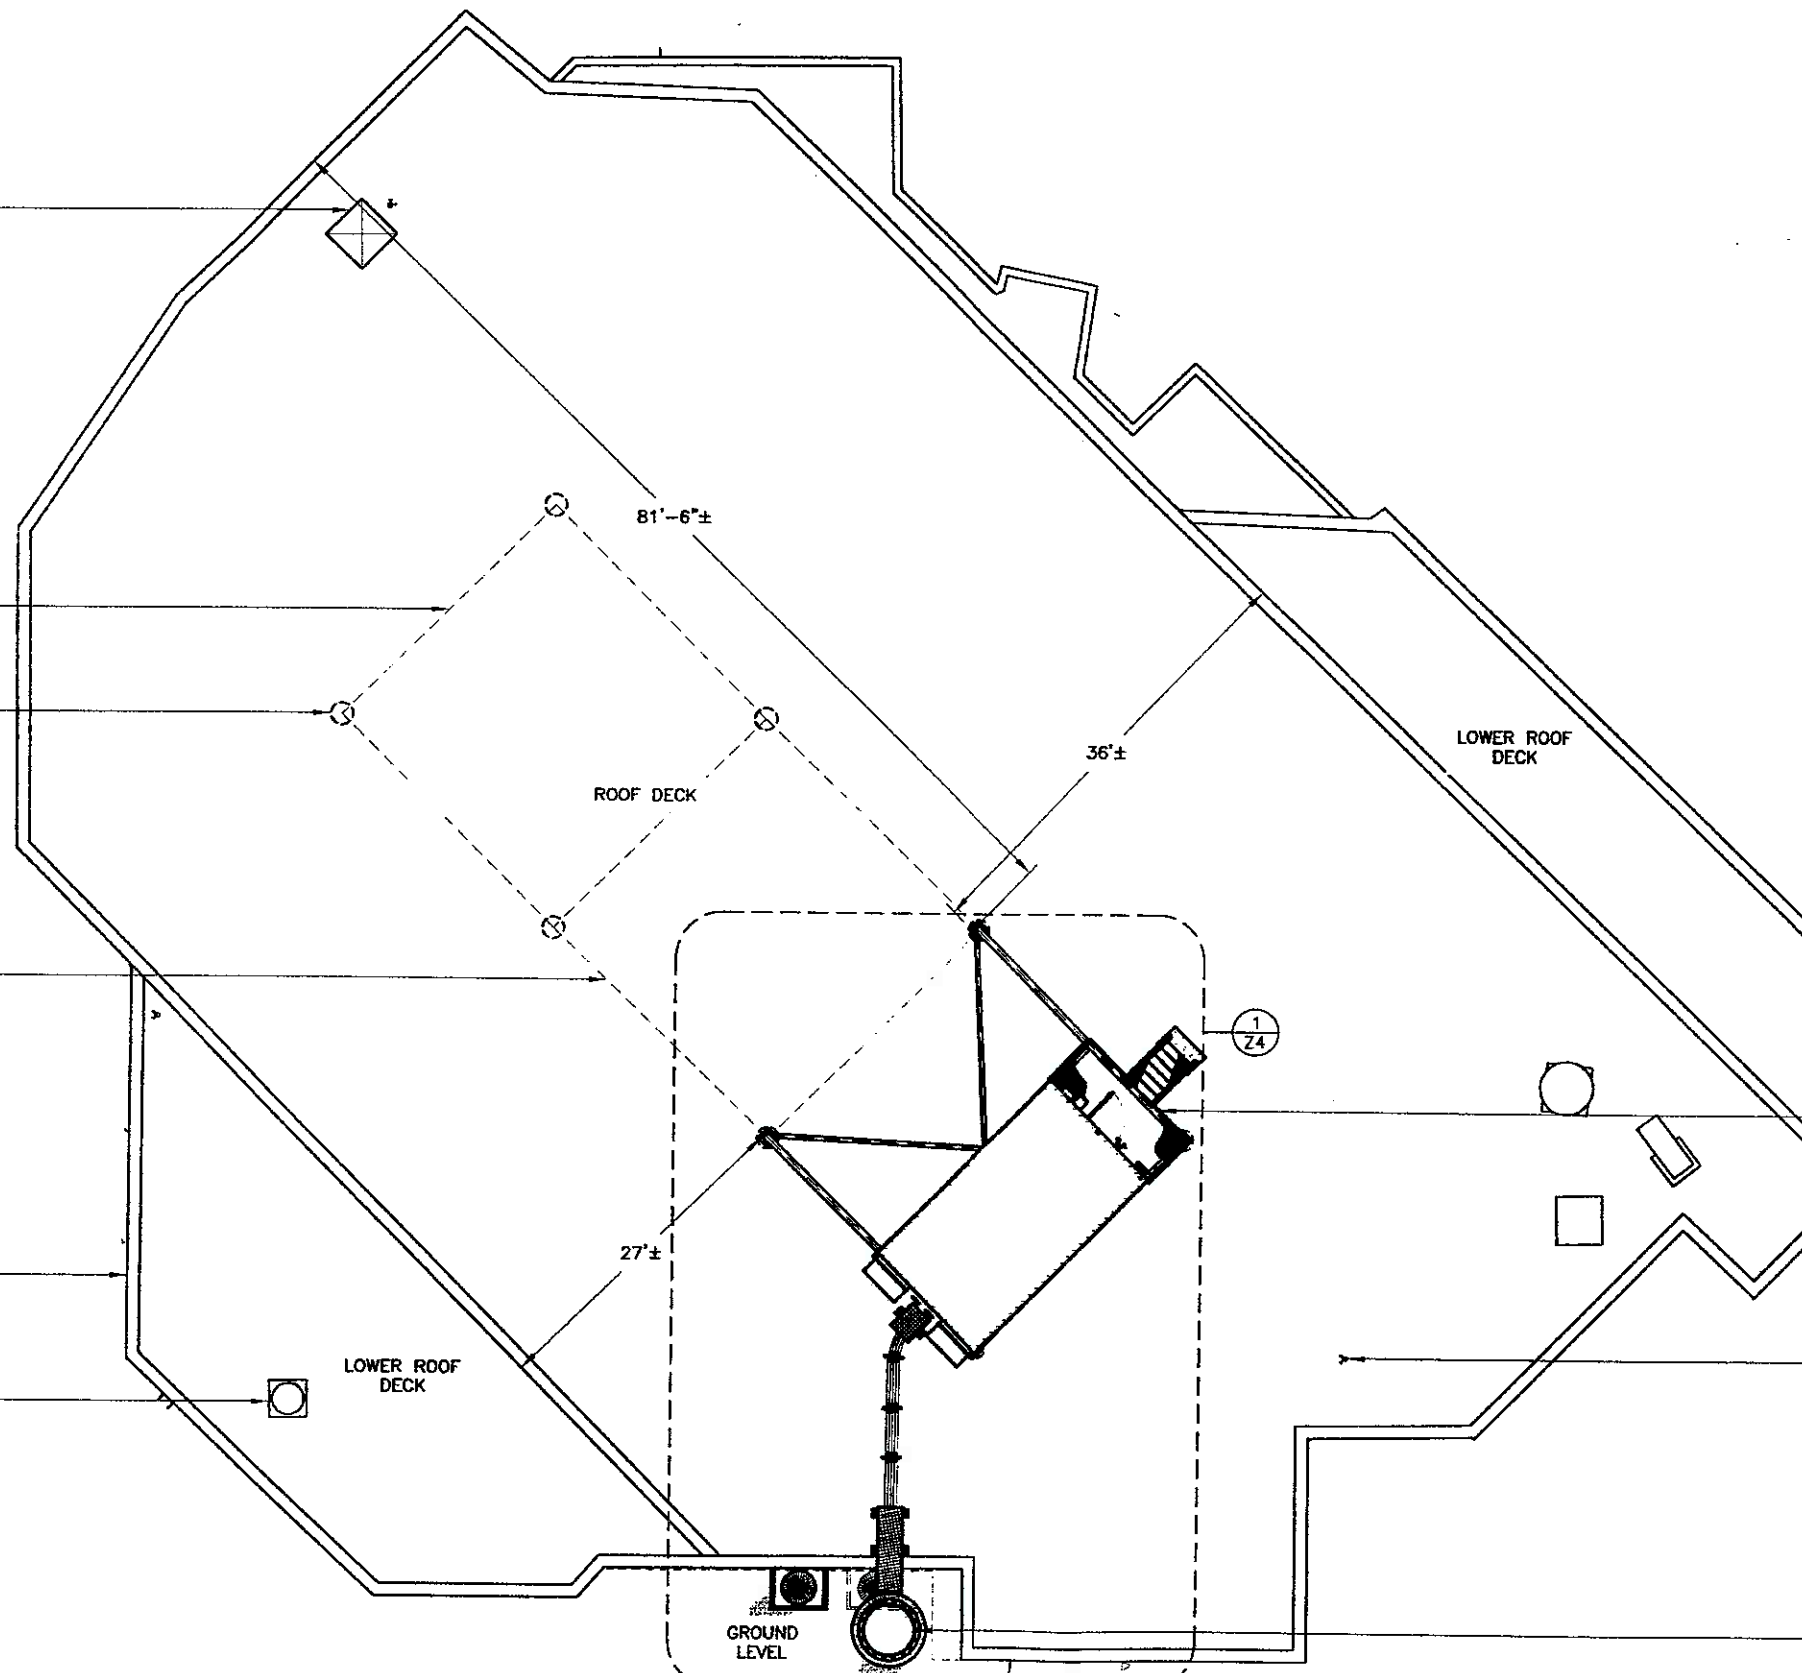

PROPOSED 11'-6" x 20'-0" AT&T EQUIPMENT SHELTER ON ROOFTOP PLATFORM

EXISTING SIAMESE CONNECTION (TYP. OF 2)

PROPOSED 125' MONOPOLE

1 ROOF PLAN
 0 5' 10' 15'
 GRAPHIC SCALE



MACTEC

MACTEC ENGINEERING & CONSULTING, INC.

CORPORATE OFFICE
 1105 LAKEWOOD PARKWAY
 ALPHARETTA, GA 30004

LOCAL OFFICE
 5845 NW 158th STREET
 MIAMI LAKES, FL 33074
 TEL: (305) 826-5588
 FAX: (305) 826-1795

CERTIFICATE OF AUTHORIZATION # 6090


PROJECT NO.: 6788-09-1916 (42)

0 2/26/10 FOR PERMIT

REV DATE DESCRIPTION

DRAWN BY: O. JOHNSON

CHECKED BY: M. ABBEY

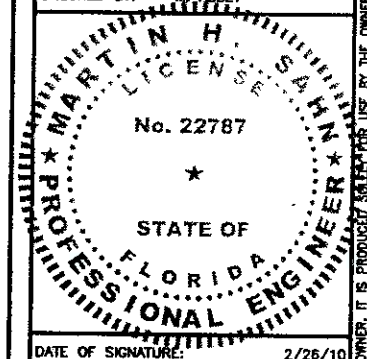

DATE OF SIGNATURE: 2/26/10


EAST KEY WEST
 (KENNEDY CENTER CONDO)

1010 KENNEDY DRIVE
 KEY WEST, FL 33040

SHEET NAME
 ROOF PLAN

SHEET NUMBER
 Z3

THIS DRAWING IS COPYRIGHTED AND IS THE SOLE PROPERTY OF THE OWNER. IT IS PROHIBITED TO REPRODUCE OR USE OF THIS DRAWING AND/OR THE INFORMATION CONTAINED IN IT IS FORBIDDEN WITHOUT THE WRITTEN PERMISSION OF THE OWNER.

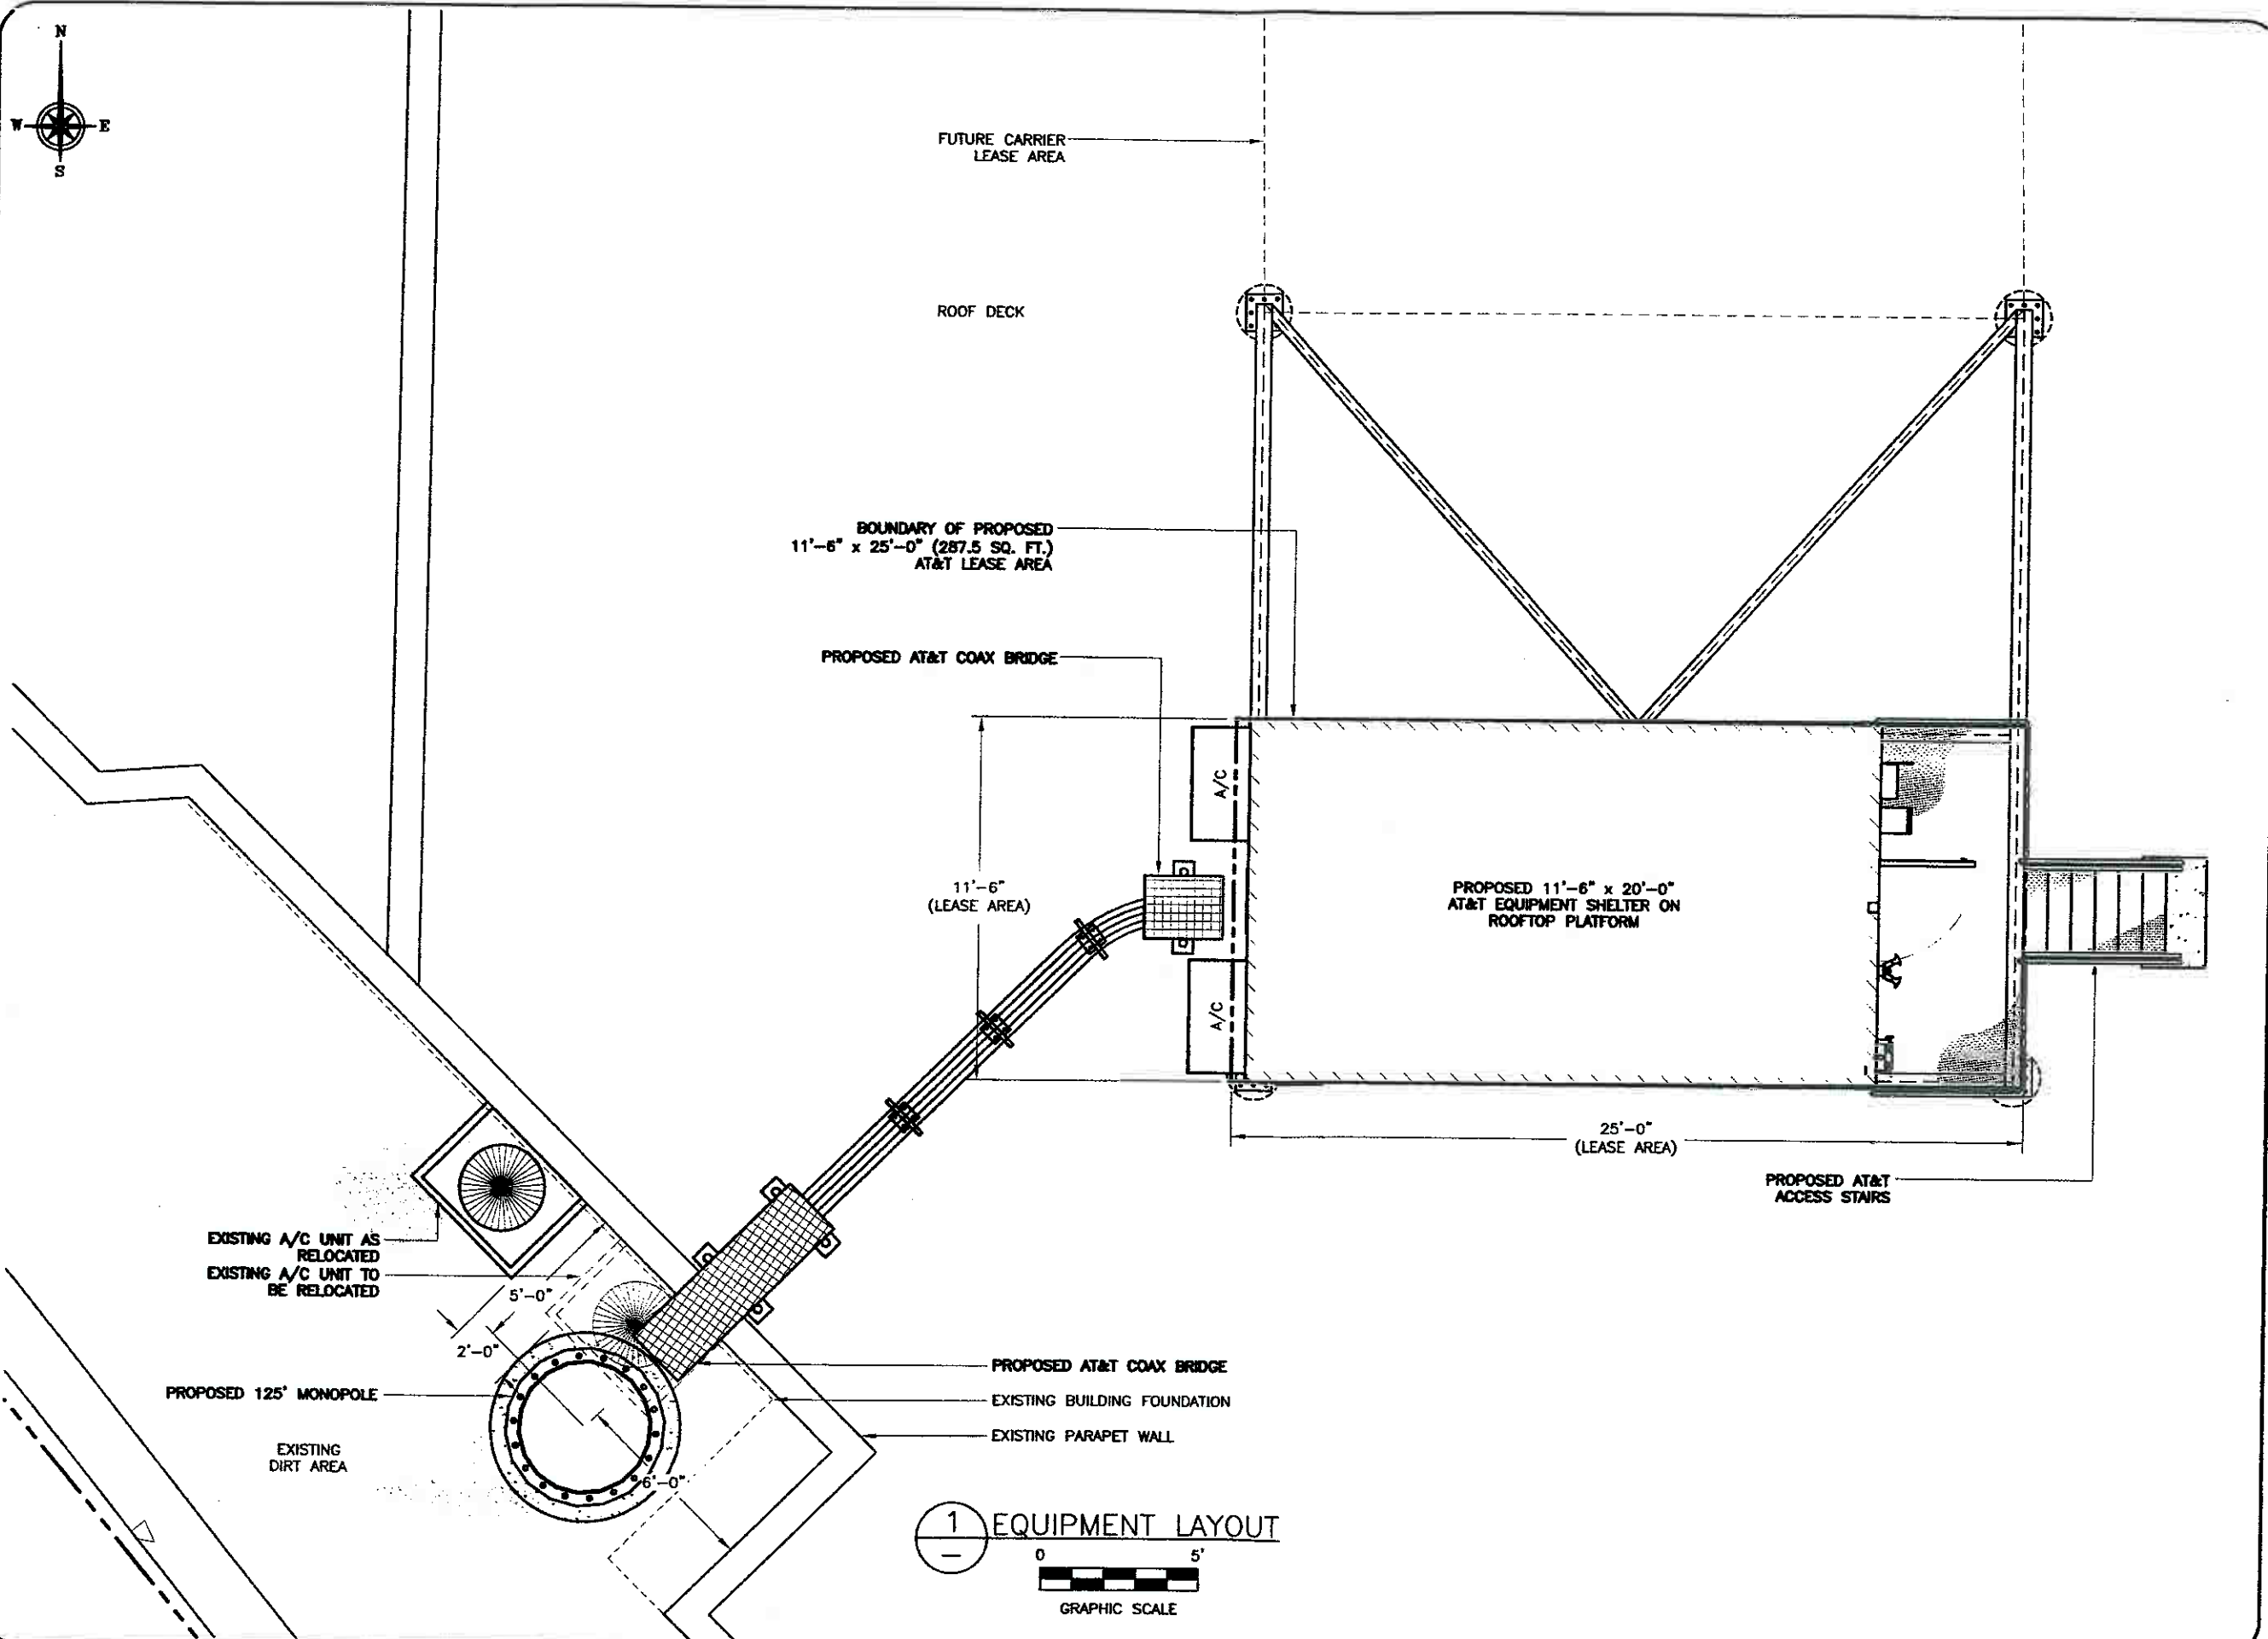

MACTEC
 MACTEC ENGINEERING & CONSULTING, INC

CORPORATE OFFICE
 1105 LAKEWOOD PARKWAY
 ALPHARETTA, GA 30004

LOCAL OFFICE
 5845 NW 158th STREET
 MIAMI LAKES, FL 33014

TEL: (305) 826-5588
 FAX: (305) 826-1799

CERTIFICATE OF AUTHORIZATION #: 6090

PROJECT NO.: 6788-08-1916 (42)

REV	DATE	DESCRIPTION
0	2/26/10	FOR PERMIT

REVISIONS


0 2/26/10 FOR PERMIT

REVISIONS

DATE DESCRIPTION

DRAWN BY: G. JOHNSON

CHECKED BY: M. ABBEY

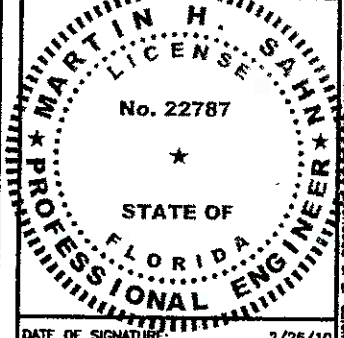

DATE OF SIGNATURE: 2/26/10

EAST KEY WEST
 (KENNEDY CENTER CONDO)


1010 KENNEDY DRIVE
 KEY WEST, FL 33040

SHEET NAME
 EQUIPMENT LAYOUT


SHEET NUMBER

Z4

THIS DRAWING IS COPYRIGHTED AND IS THE SOLE PROPERTY OF THE OWNER. IT IS PRODUCED SOLELY FOR USE BY THE OWNER AND ITS AFFILIATES. REPRODUCTION OR USE OF THIS DRAWING AND/OR THE INFORMATION CONTAINED IN IT IS FORBIDDEN WITHOUT THE WRITTEN PERMISSION OF THE OWNER.

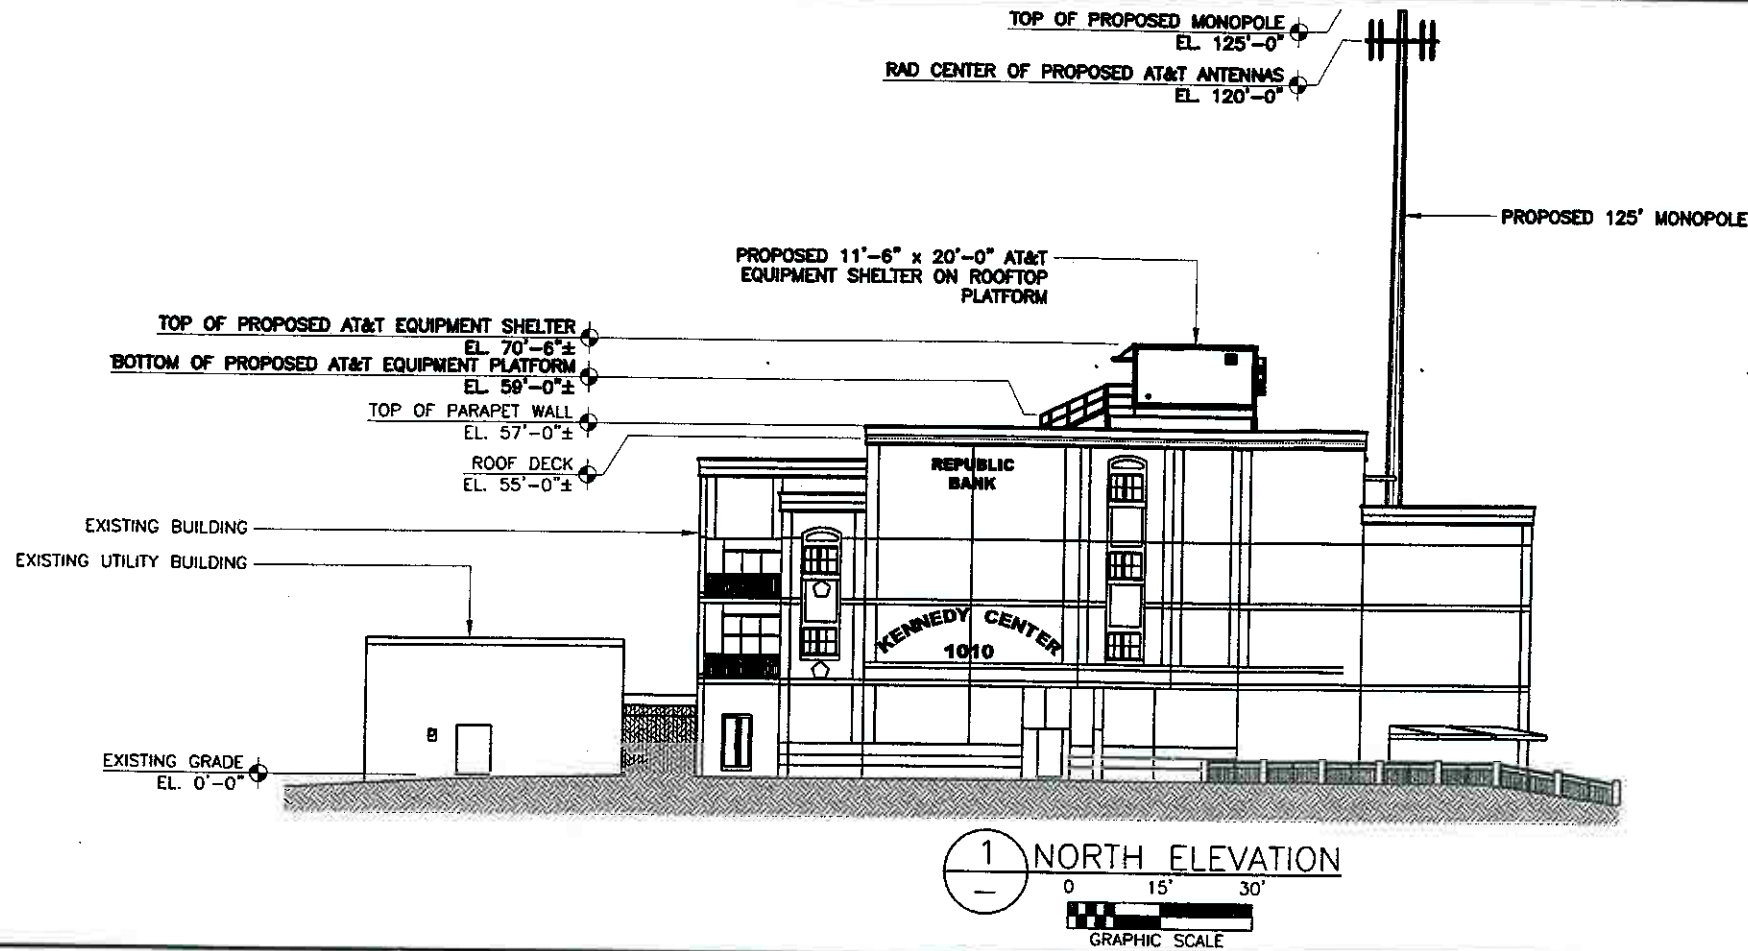

1 NORTH ELEVATION
0 15' 30'
GRAPHIC SCALE

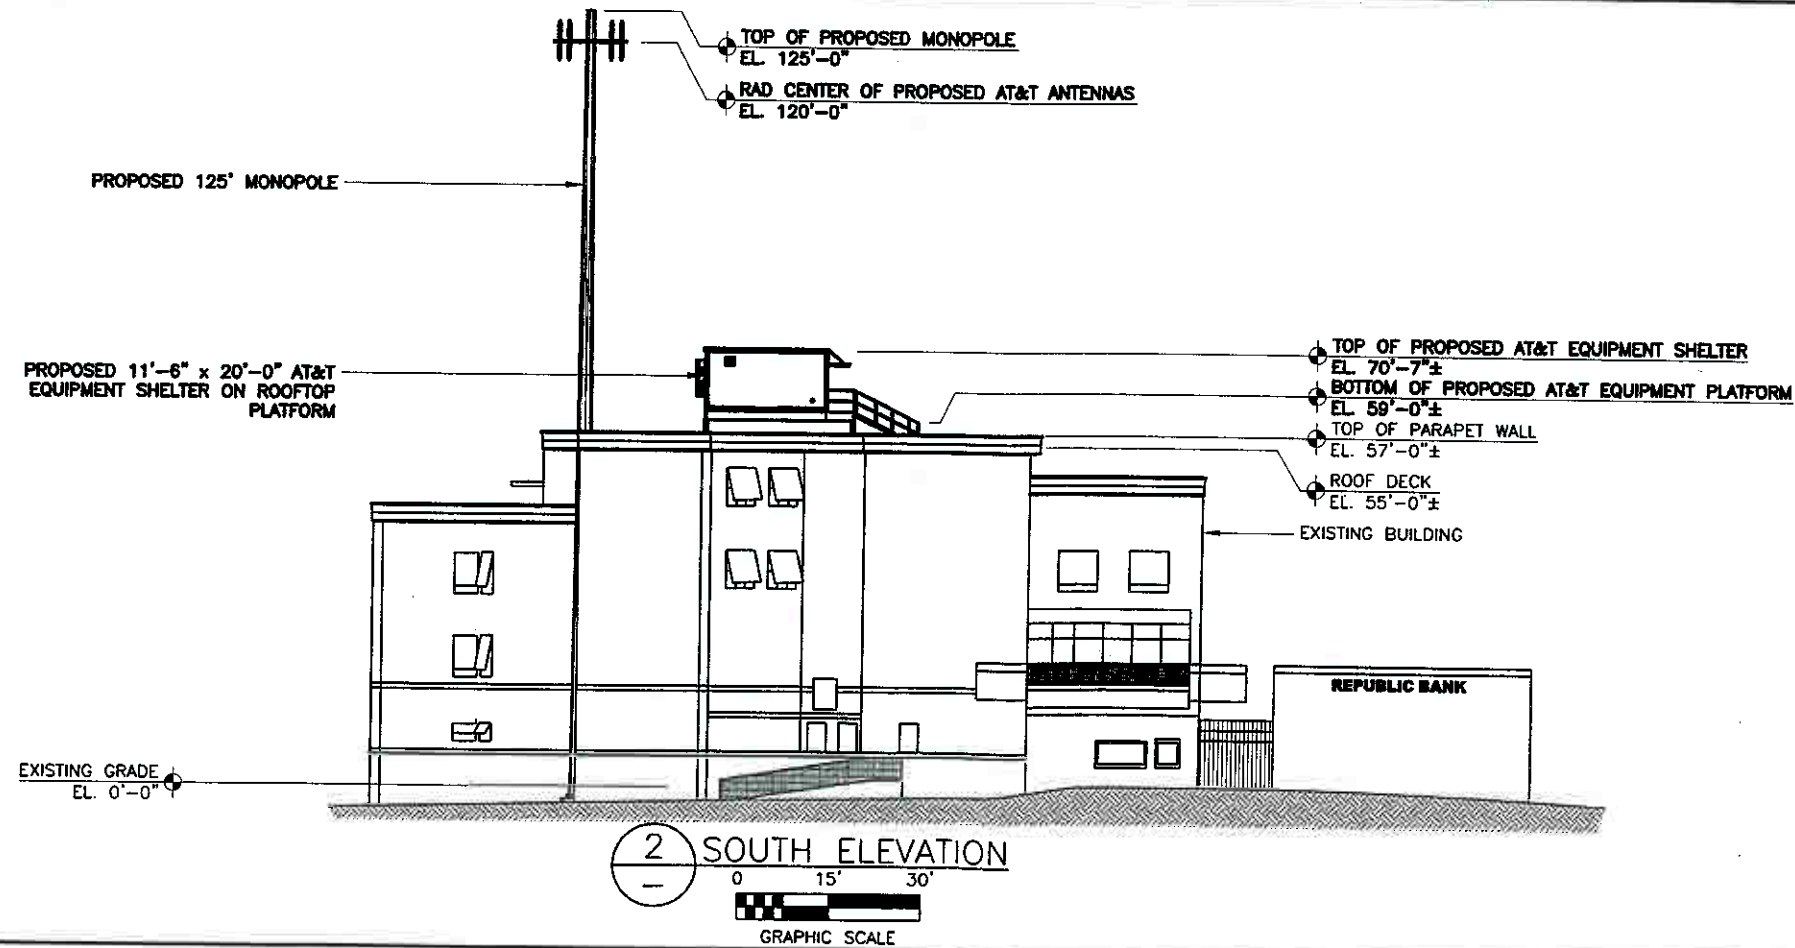

2 SOUTH ELEVATION
0 15' 30'
GRAPHIC SCALE



MACTEC

MACTEC ENGINEERING & CONSULTING, INC.

CORPORATE OFFICE
1105 LAKEWOOD PARKWAY
ALPHARETTA, GA 30004

LOCAL OFFICE
5845 NW 158TH STREET
MIAMI LAKES, FL 33014
TEL: (305) 826-5588
FAX: (305) 826-1799


CERTIFICATE OF AUTHORIZATION #: 6090

PROJECT NO.: 6788-09-1916 (42)

REV	DATE	DESCRIPTION
0	2/26/10	FOR PERMIT

DRAWN BY: O. JOHNSON

CHECKED BY: M. ABBEY

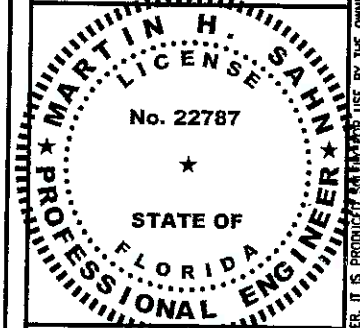

DATE OF SIGNATURE: 2/26/10

EAST KEY WEST
(KENNEDY CENTER
CONDO)

1010 KENNEDY DRIVE
KEY WEST, FL 33040

SHEET NAME
BUILDING
ELEVATIONS

SHEET NUMBER

Z5

THIS DRAWING IS COPYRIGHTED AND IS THE SOLE PROPERTY OF THE OWNER. IT IS PRODUCED SOLELY FOR USE BY THE OWNER AND ITS AFFILIATES. REPRODUCTION OR USE OF THIS DRAWING AND/OR THE INFORMATION CONTAINED IN IT IS FORBIDDEN WITHOUT THE WRITTEN PERMISSION OF THE OWNER.



MACTEC

MACTEC ENGINEERING & CONSULTING, INC.

CORPORATE OFFICE
1105 LAKEWOOD PARKWAY
ALPHARETTA, GA 30004

LOCAL OFFICE
5845 NW 156th STREET
MIAMI LAKES, FL 33014

TEL: (305) 826-5588
FAX: (305) 826-1799

CERTIFICATE OF AUTHORIZATION #: 6090


PROJECT NO.: 6788-09-1916 (42)

REV	DATE	DESCRIPTION
0	2/26/10	FOR PERMIT

REV DATE DESCRIPTION

DRAWN BY: O. JOHNSON

CHECKED BY: M. ABBEY

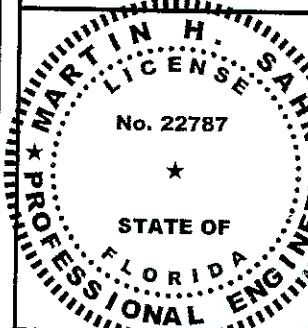

DATE OF SIGNATURE: 2/26/10



EAST KEY WEST
(KENNEDY CENTER
CONDO)

1010 KENNEDY DRIVE
KEY WEST, FL 33040

SHEET NAME
BUILDING
ELEVATIONS

SHEET NUMBER

Z6

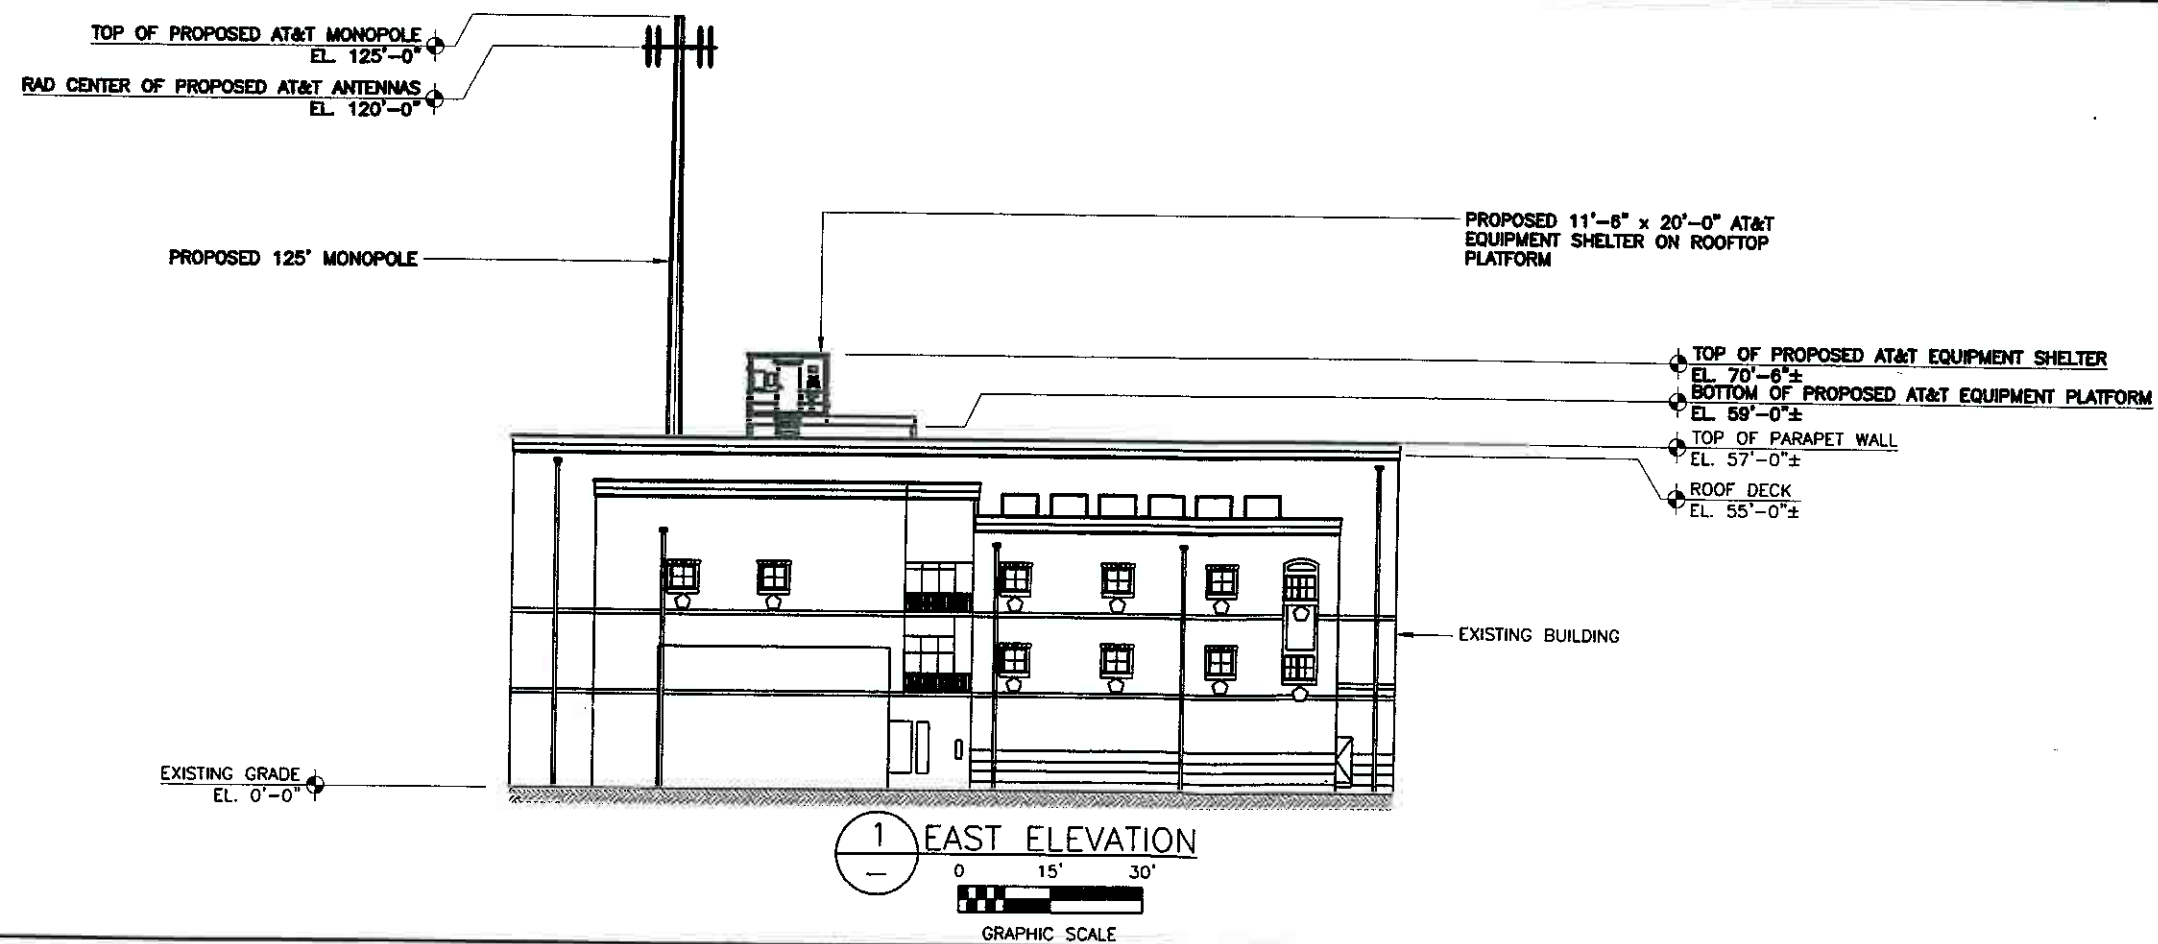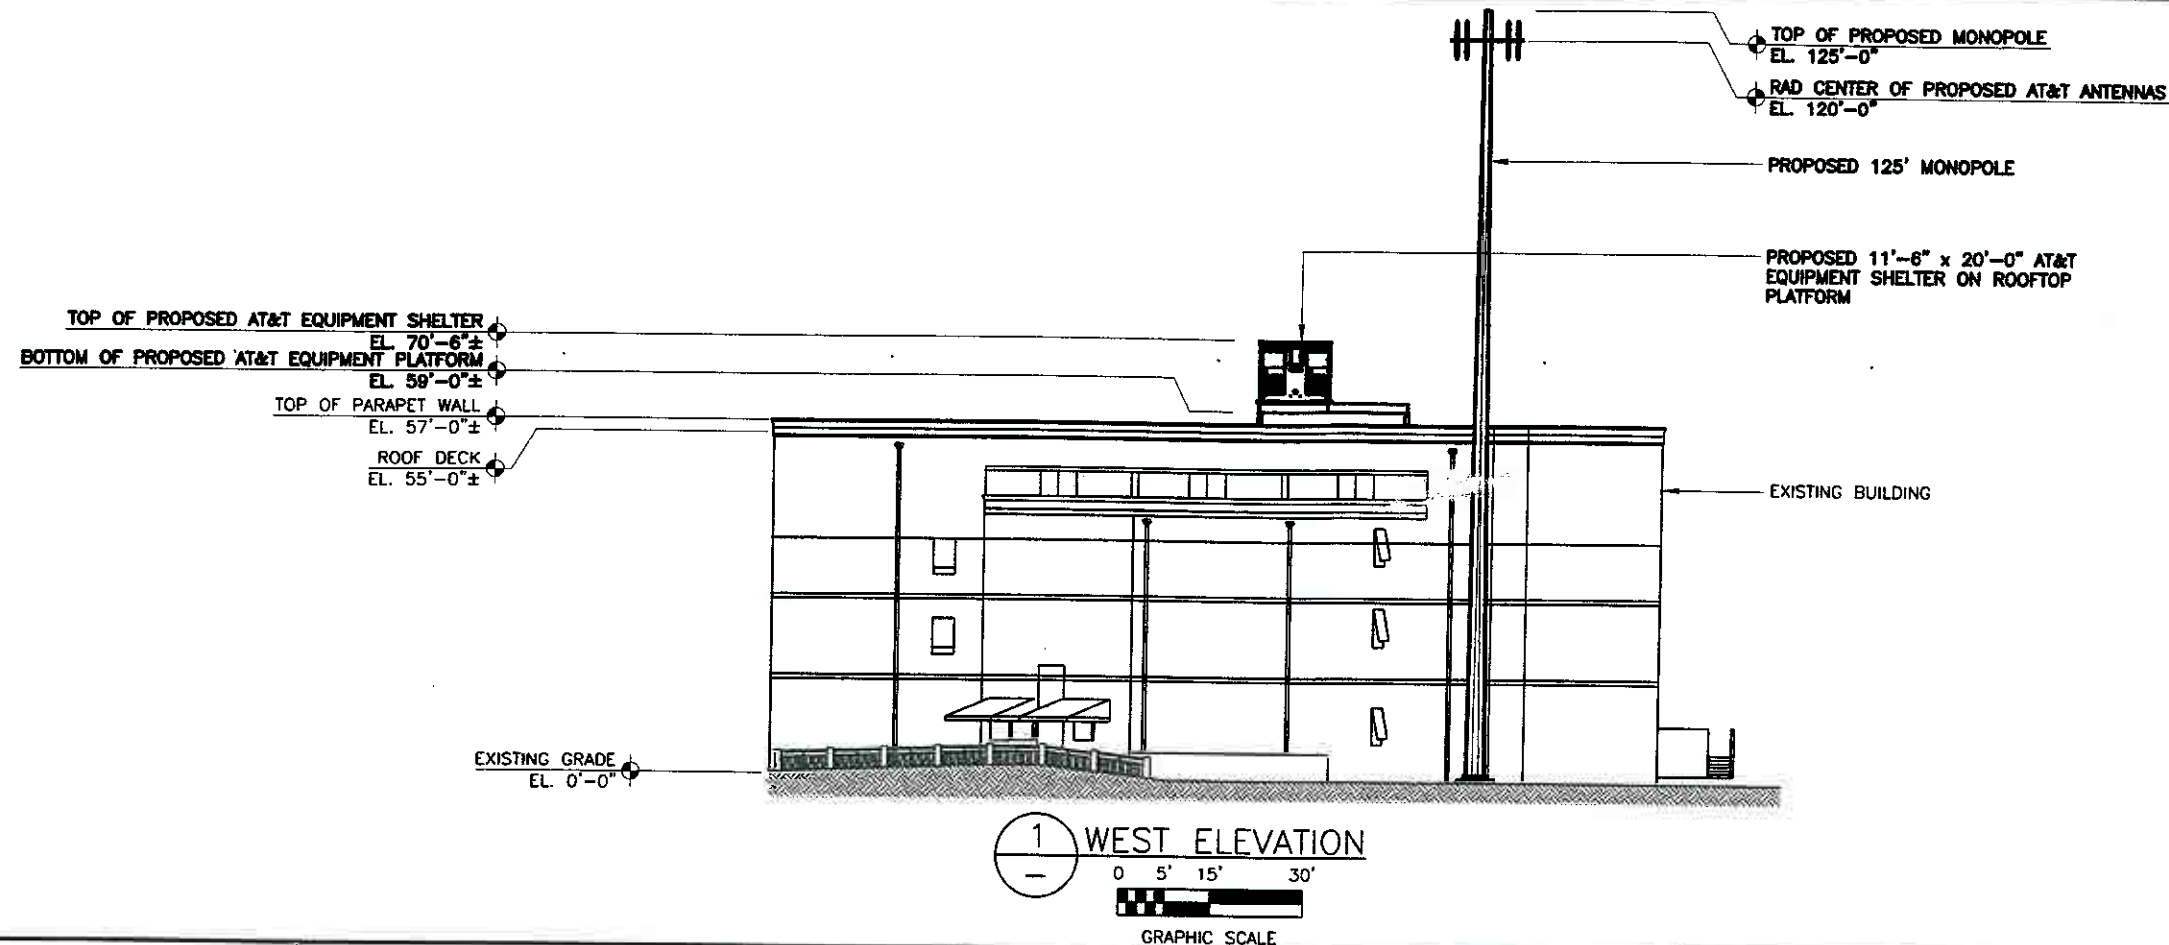

THIS DRAWING IS COPYRIGHTED AND IS THE SOLE PROPERTY OF THE OWNER. IT IS PRODUCED SOLELY FOR USE BY THE OWNER AND ITS AFFILIATES. REPRODUCTION OR USE OF THIS DRAWING AND/OR THE INFORMATION CONTAINED IN IT IS FORBIDDEN WITHOUT THE WRITTEN PERMISSION OF THE OWNER.