

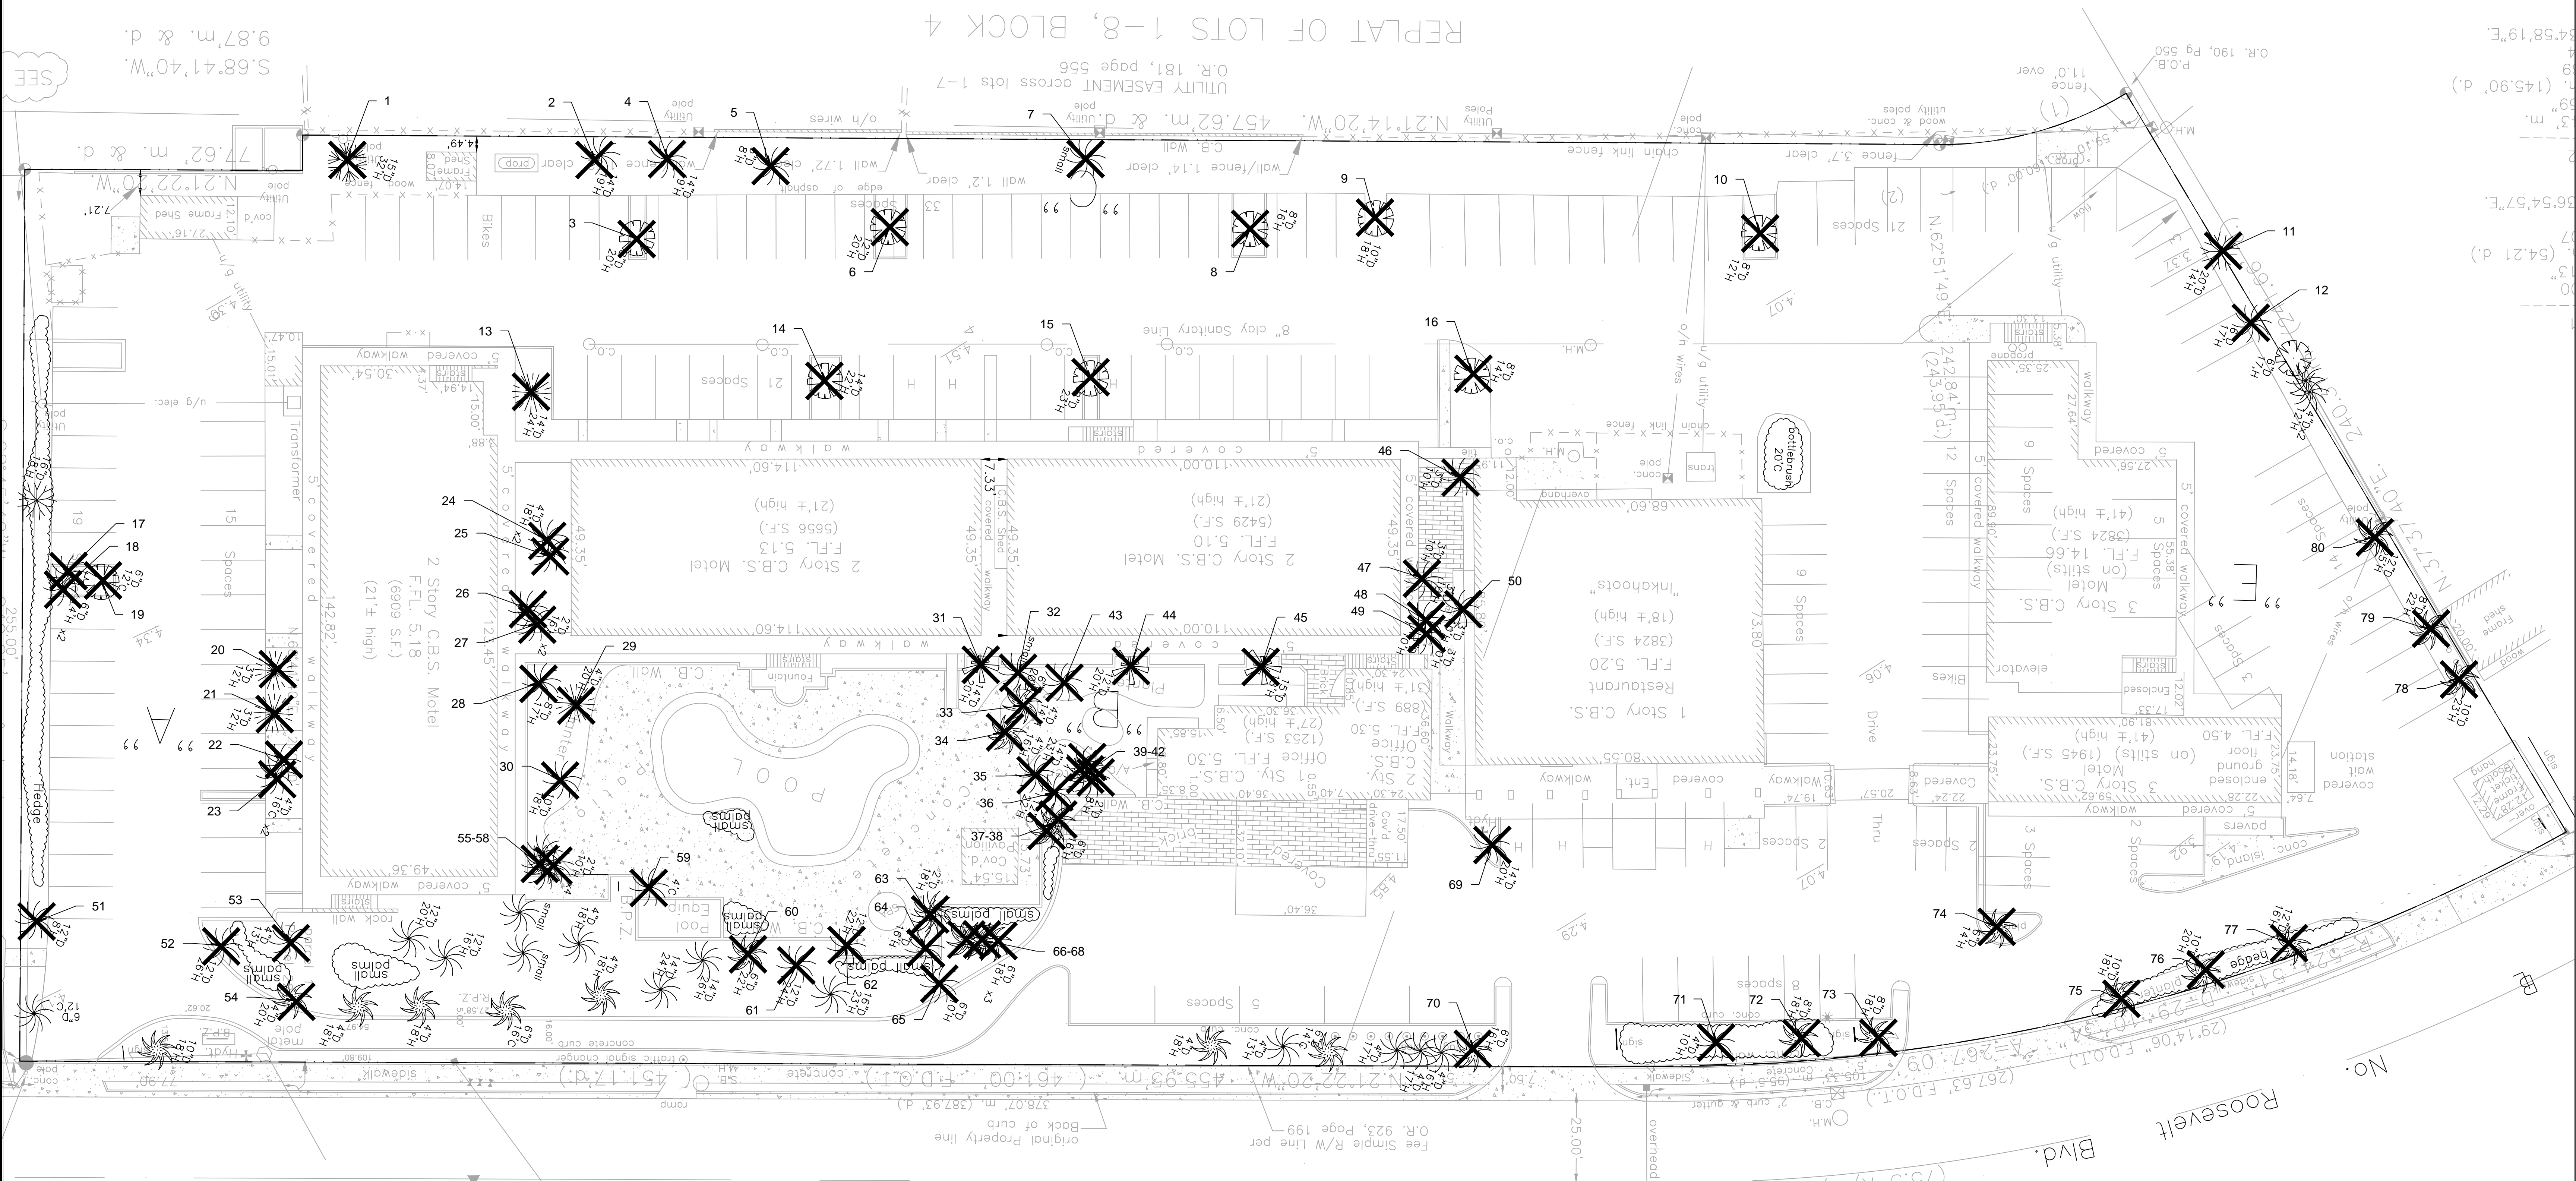


TABLE OF REMOVED TREES

NO.	TYPE	DBH	HEIGHT	REASON REMOVED
1	H.K. TULIP	15"	32'	PARKING/DRIVEWAY CONSTRUCTION
2	PALM	14"	19'	PARKING/DRIVEWAY CONSTRUCTION
3	GUMBO LIMBO	8"	20'	PARKING/DRIVEWAY CONSTRUCTION
4	PALM	14"	19'	PARKING/DRIVEWAY CONSTRUCTION
5	PALM	6"	8'	PARKING/DRIVEWAY CONSTRUCTION
6	GUMBO LIMBO	12"	20'	PARKING/DRIVEWAY CONSTRUCTION
7	PALM	SMALL		PARKING/DRIVEWAY CONSTRUCTION
8	GUMBO LIMBO	8"	16'	PARKING/DRIVEWAY CONSTRUCTION
9	GUMBO LIMBO	10"	18'	PARKING/DRIVEWAY CONSTRUCTION
10	GUMBO LIMBO	8"	12'	PARKING/DRIVEWAY CONSTRUCTION
11	FICUS	20"	14'	PARKING/DRIVEWAY CONSTRUCTION
12	PALM	6"	17'	PARKING/DRIVEWAY CONSTRUCTION
13	UNKNOWN	14"	24'	NEW CONSTRUCTION
14	GUMBO LIMBO	14"	22'	PARKING/DRIVEWAY CONSTRUCTION
15	GUMBO LIMBO	8"	23'	PARKING/DRIVEWAY CONSTRUCTION
16	GUMBO LIMBO	8"	14'	PARKING/DRIVEWAY CONSTRUCTION
17	PALM	6"	14'	PARKING/DRIVEWAY CONSTRUCTION
18	PALM	6"	14'	PARKING/DRIVEWAY CONSTRUCTION
19	GUMBO LIMBO	6"	12'	PARKING/DRIVEWAY CONSTRUCTION
20	UNKNOWN	3"	12'	PARKING/DRIVEWAY CONSTRUCTION
21	UNKNOWN	3"	12'	PARKING/DRIVEWAY CONSTRUCTION
22	PALM	4"	16'	PARKING/DRIVEWAY CONSTRUCTION
23	PALM	4"	16'	PARKING/DRIVEWAY CONSTRUCTION
24	PALM	4"	18'	NEW CONSTRUCTION
25	PALM	4"	18'	NEW CONSTRUCTION
26	PALM	2"	16'	NEW CONSTRUCTION
27	PALM	2"	16'	NEW CONSTRUCTION
28	PALM	8"	17'	POOL DECK RENOVATION
29	UNKNOWN	4"	20'	POOL DECK RENOVATION
30	PALM	10"	18'	POOL DECK RENOVATION

NO.	TYPE	DBH	HEIGHT	REASON REMOVED
31	RUBBER	14"	20'	POOL DECK RENOVATION
32	PALM	SMALL		POOL DECK RENOVATION
33	COCONUT	4"	14'	POOL DECK RENOVATION
34	COCONUT	4"	16'	POOL DECK RENOVATION
35	PALM	14"	23'	POOL DECK RENOVATION
36	PALM	12"	22'	POOL DECK RENOVATION
37	COCONUT	6"	16'	POOL DECK RENOVATION
38	COCONUT	6"	16'	POOL DECK RENOVATION
39	PALM	2"	8'	POOL DECK RENOVATION
40	PALM	2"	8'	POOL DECK RENOVATION
41	PALM	2"	8'	POOL DECK RENOVATION
42	PALM	2"	8'	POOL DECK RENOVATION
43	PALM	6"	20'	NEW CONSTRUCTION
44	RUBBER	12"	20'	NEW CONSTRUCTION
45	RUBBER	15"	18'	NEW CONSTRUCTION
46	PALM	3"	10'	NEW CONSTRUCTION
47	PALM	3"	10'	NEW CONSTRUCTION
48	PALM	3"	10'	NEW CONSTRUCTION
49	PALM	3"	10'	NEW CONSTRUCTION
50	PALM	3"	10'	NEW CONSTRUCTION
51	PALM	12"	8'	PARKING/DRIVEWAY CONSTRUCTION
52	PALM	12"	26'	PARKING/DRIVEWAY CONSTRUCTION
53	PALM	4"	13'	PARKING/DRIVEWAY CONSTRUCTION
54	COCONUT	4"	20'	PARKING/DRIVEWAY CONSTRUCTION
55	PALM	2"	10'	POOL DECK RENOVATION
56	PALM	2"	10'	POOL DECK RENOVATION
57	PALM	2"	10'	POOL DECK RENOVATION
58	PALM	2"	10'	POOL DECK RENOVATION
59	PALM	4"	4'	POOL DECK RENOVATION
60	COCONUT	6"	22'	POOL DECK RENOVATION

NO.	TYPE	DBH	HEIGHT	REASON REMOVED
61	PALM	12"	24'	POOL DECK RENOVATION
62	PALM	12"	22'	POOL DECK RENOVATION
63	PALM	2"	18'	POOL DECK RENOVATION
64	PALM	2"	16'	POOL DECK RENOVATION
65	PALM	6"	10'	POOL DECK RENOVATION
66	COCONUT	6"	18'	POOL DECK RENOVATION
67	COCONUT	6"	18'	POOL DECK RENOVATION
68	COCONUT	6"	18'	POOL DECK RENOVATION
69	PALM	14"	20'	NEW CONSTRUCTION
70	COCONUT	6"	16'	NEW CONSTRUCTION
71	PALM	4"	10'	PARKING/DRIVEWAY CONSTRUCTION
72	COCONUT	8"	18'	PARKING/DRIVEWAY CONSTRUCTION
73	COCONUT	8"	18'	PARKING/DRIVEWAY CONSTRUCTION
74	COCONUT	6"	14'	PARKING/DRIVEWAY CONSTRUCTION
75	COCONUT	10"	18'	PARKING/DRIVEWAY CONSTRUCTION
76	COCONUT	10"	20'	PARKING/DRIVEWAY CONSTRUCTION
77	COCONUT	12"	16'	PARKING/DRIVEWAY CONSTRUCTION
78	COCONUT	10"	23'	PARKING/DRIVEWAY CONSTRUCTION
79	COCONUT	8"	22'	PARKING/DRIVEWAY CONSTRUCTION
80	COCONUT	12"	25'	PARKING/DRIVEWAY CONSTRUCTION



ISSUANCES		
No.	Drawing Issue Description	Date
1	SCHEMATIC DESIGN	12/17/2012
2	DESIGN DEVELOPMENT	02/25/2013
3	100% CDS	04/22/2013

KEY WEST HOTEL  
COLLECTION HILTON GARDEN  
INN (SITE B)

3850 North Roosevelt Boulevard  
Key West, Florida 33040

J.L. Woode Ltd.

EXISTING SITE PLAN

BOB NEAL	20120295
Principal in Charge	Project No.
MANNY DOMINGUEZ	05/08/13
Design Director	Date
ANDRES RUBIO	
Project Manager	
T.JACK BAGBY	
Project Architect	
GARY WARNER	
Director of Landscape Architecture	

L0.01

PROJECT NUMBER: 20120295 PROJECT NAME: KEY WEST HOTEL COLLECTION HILTON GARDEN INN (SITE B)  
SHEET NUMBER: L0.01 - GROUND LEVEL FLOOR PLAN  
DRAWING DATE: 05/08/13 DRAWING TIME: 11:42:39 PM

1 OVERALL SHEET LAYOUT  
SCALE: 1" = 20'-0"

