


Meridian Engineering LLC
 201 Front Street, Suite 203
 Key West, Florida 33040
 AUTHORIZATION #29401
 ph:305-293-3283 fax:293-4899

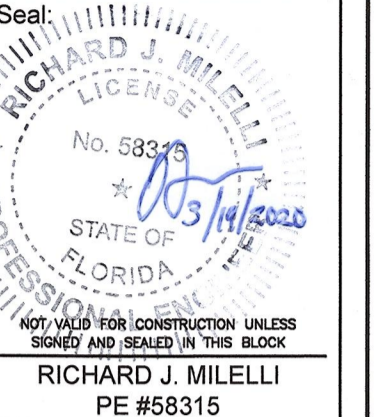

Richard J. Milelli
 PE #58315

General Notes:


VARIANCE APPLICATION

3725 PAULA AVE.
 KEY WEST, FL


Drawn By: JMT	Checked By: RJM
Project No.	Scale: AS NOTED
AutoCad File No.	

Revisions:


Title:
PROPOSED FLOOR PLAN AND ELEVATIONS
 Sheet Number:
A-1
 Date: 3-19-2020

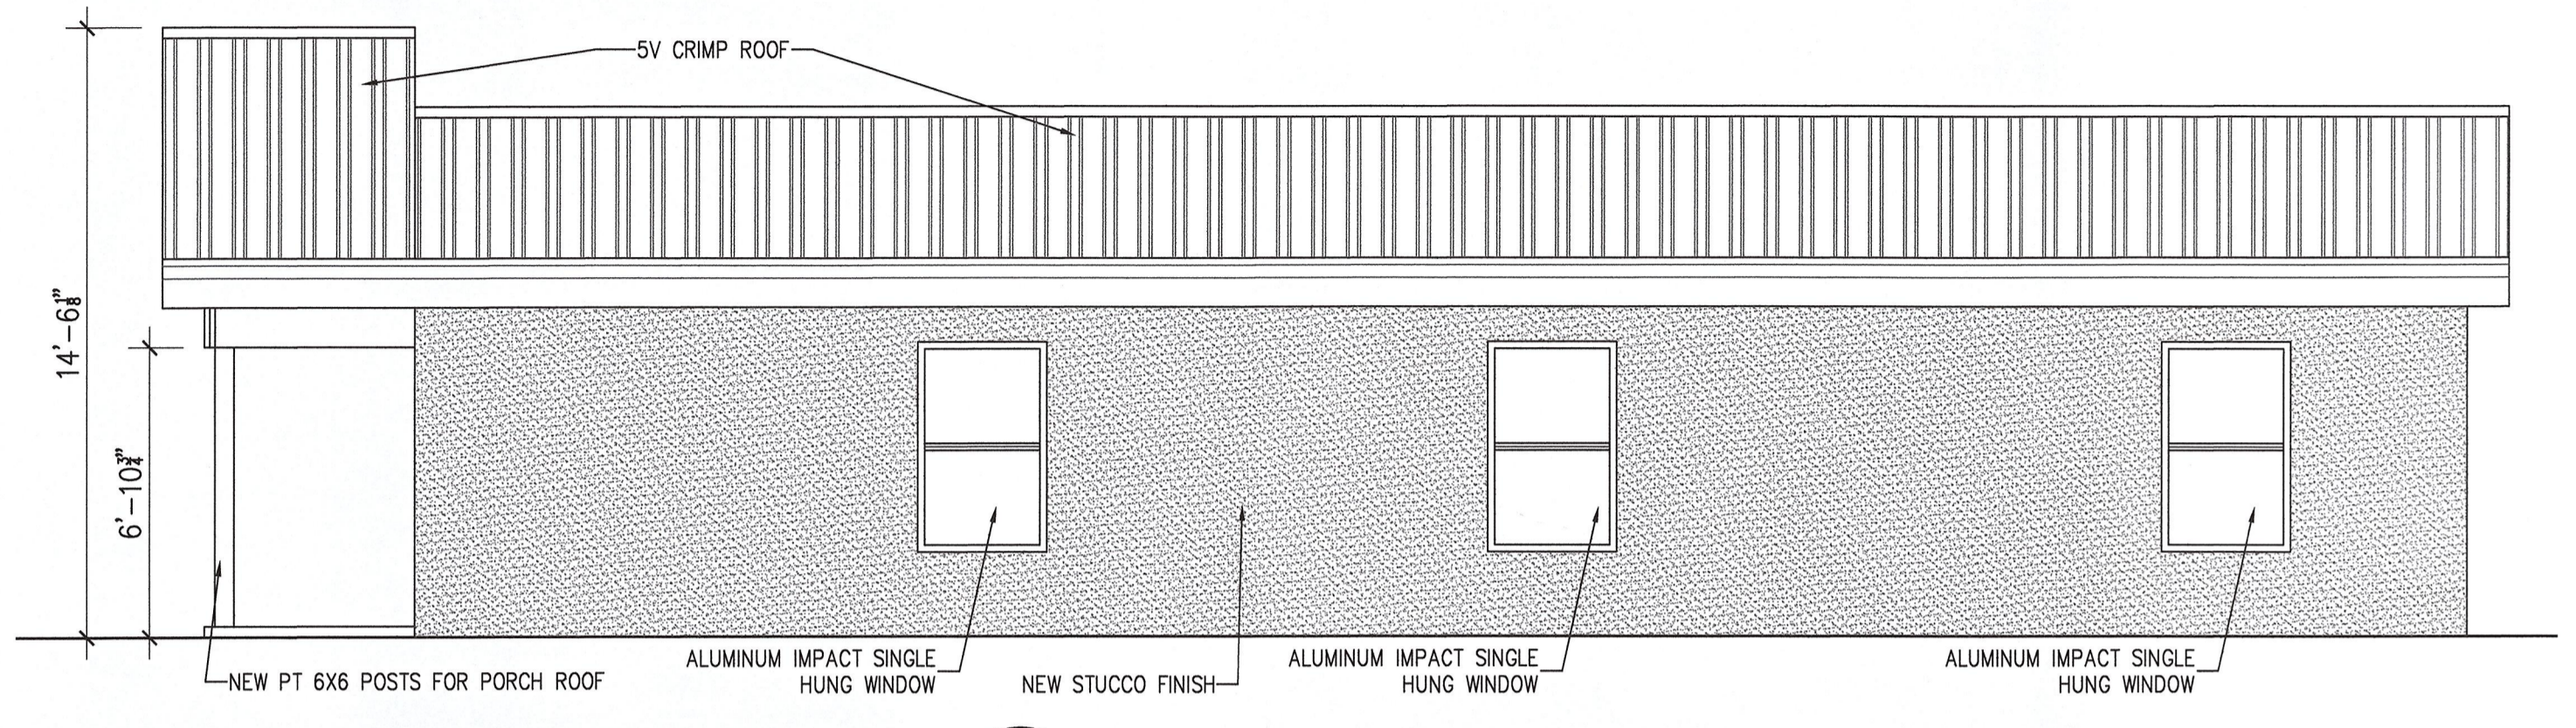


4 PROPOSED SIDE ELEVATION
 A-1 SCALE: 1/4" = 1'-0"

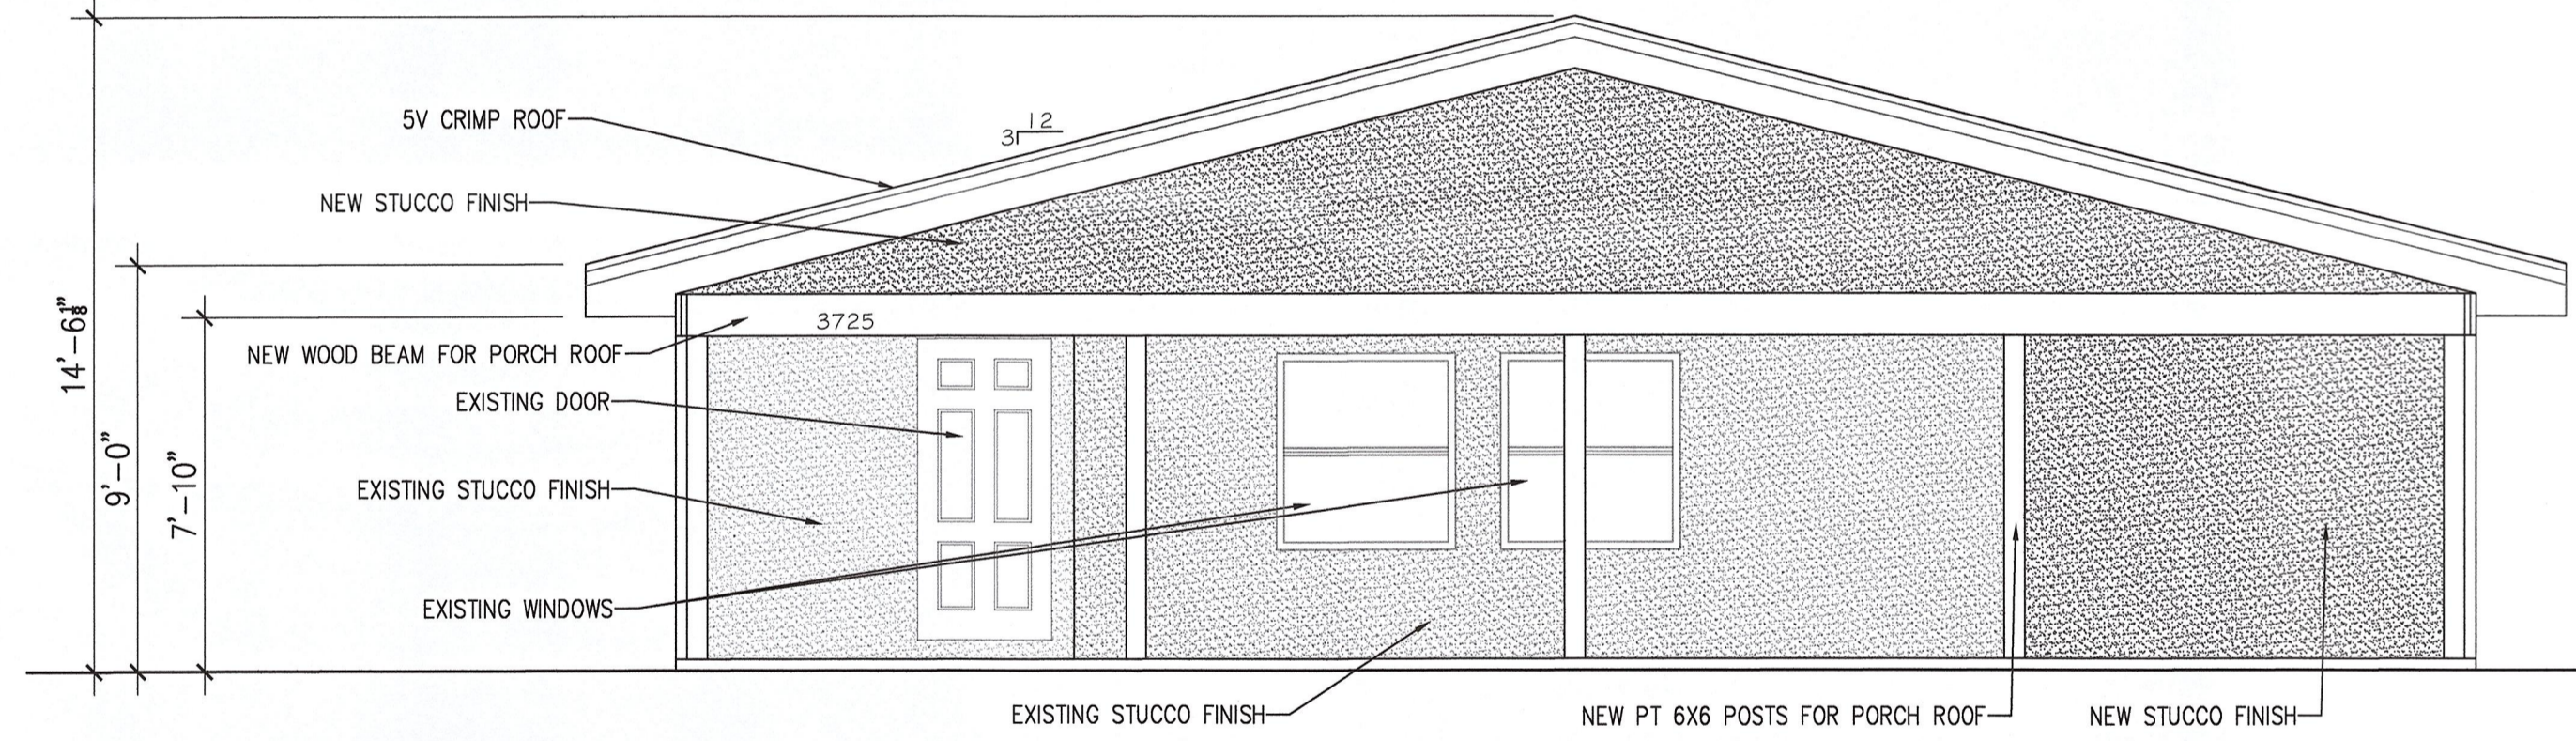

3 PROPOSED FRONT ELEVATION
 A-1 SCALE: 1/4" = 1'-0"

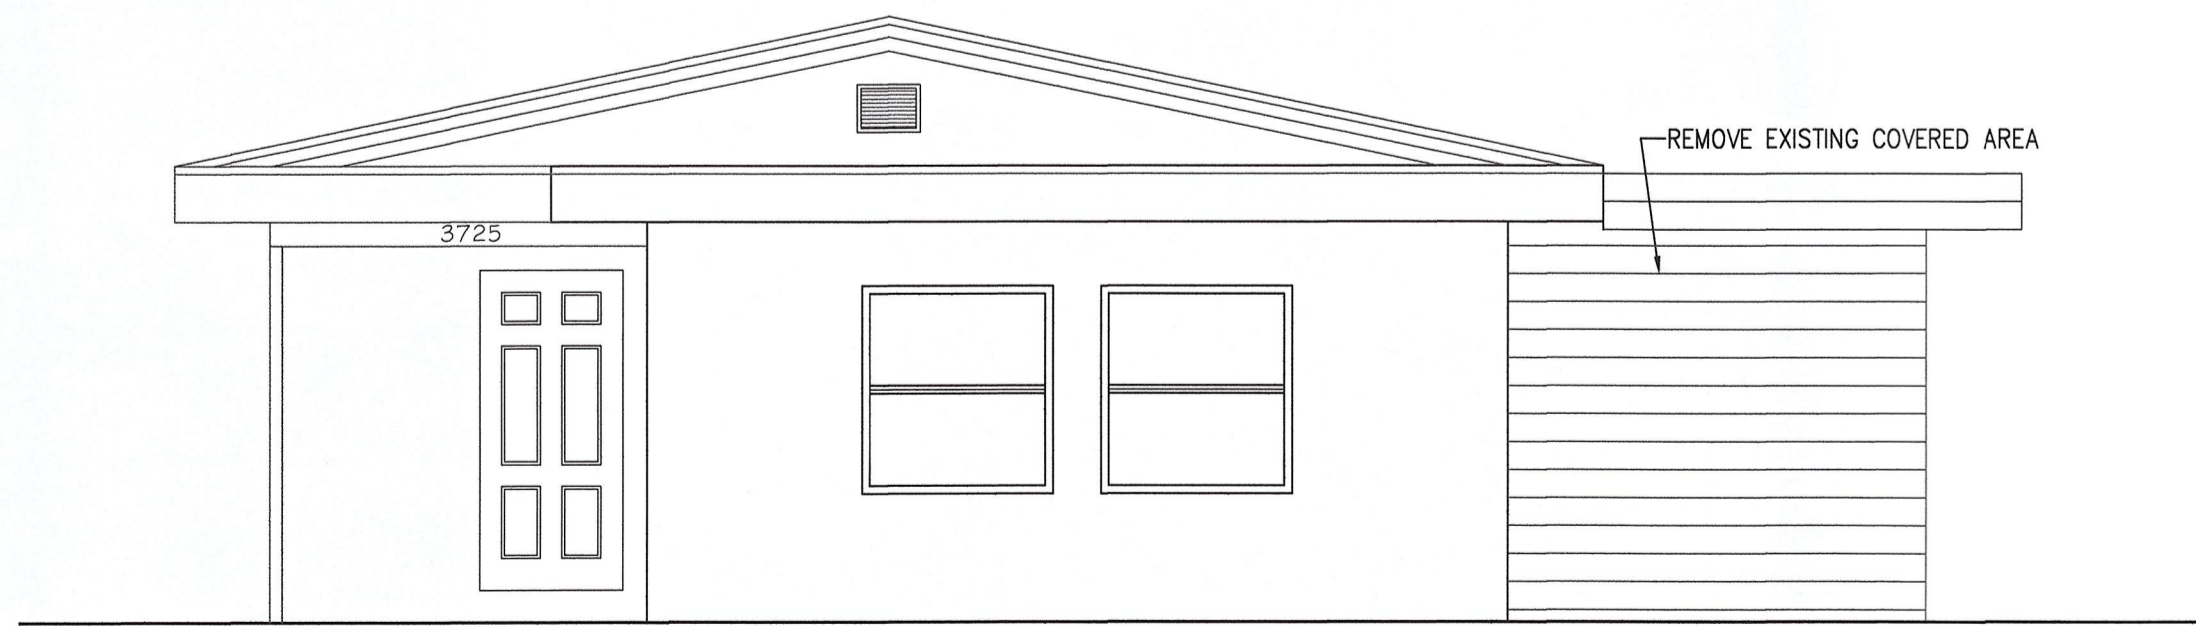

2 EXISTING FRONT ELEVATION
 A-1 SCALE: 1/4" = 1'-0"

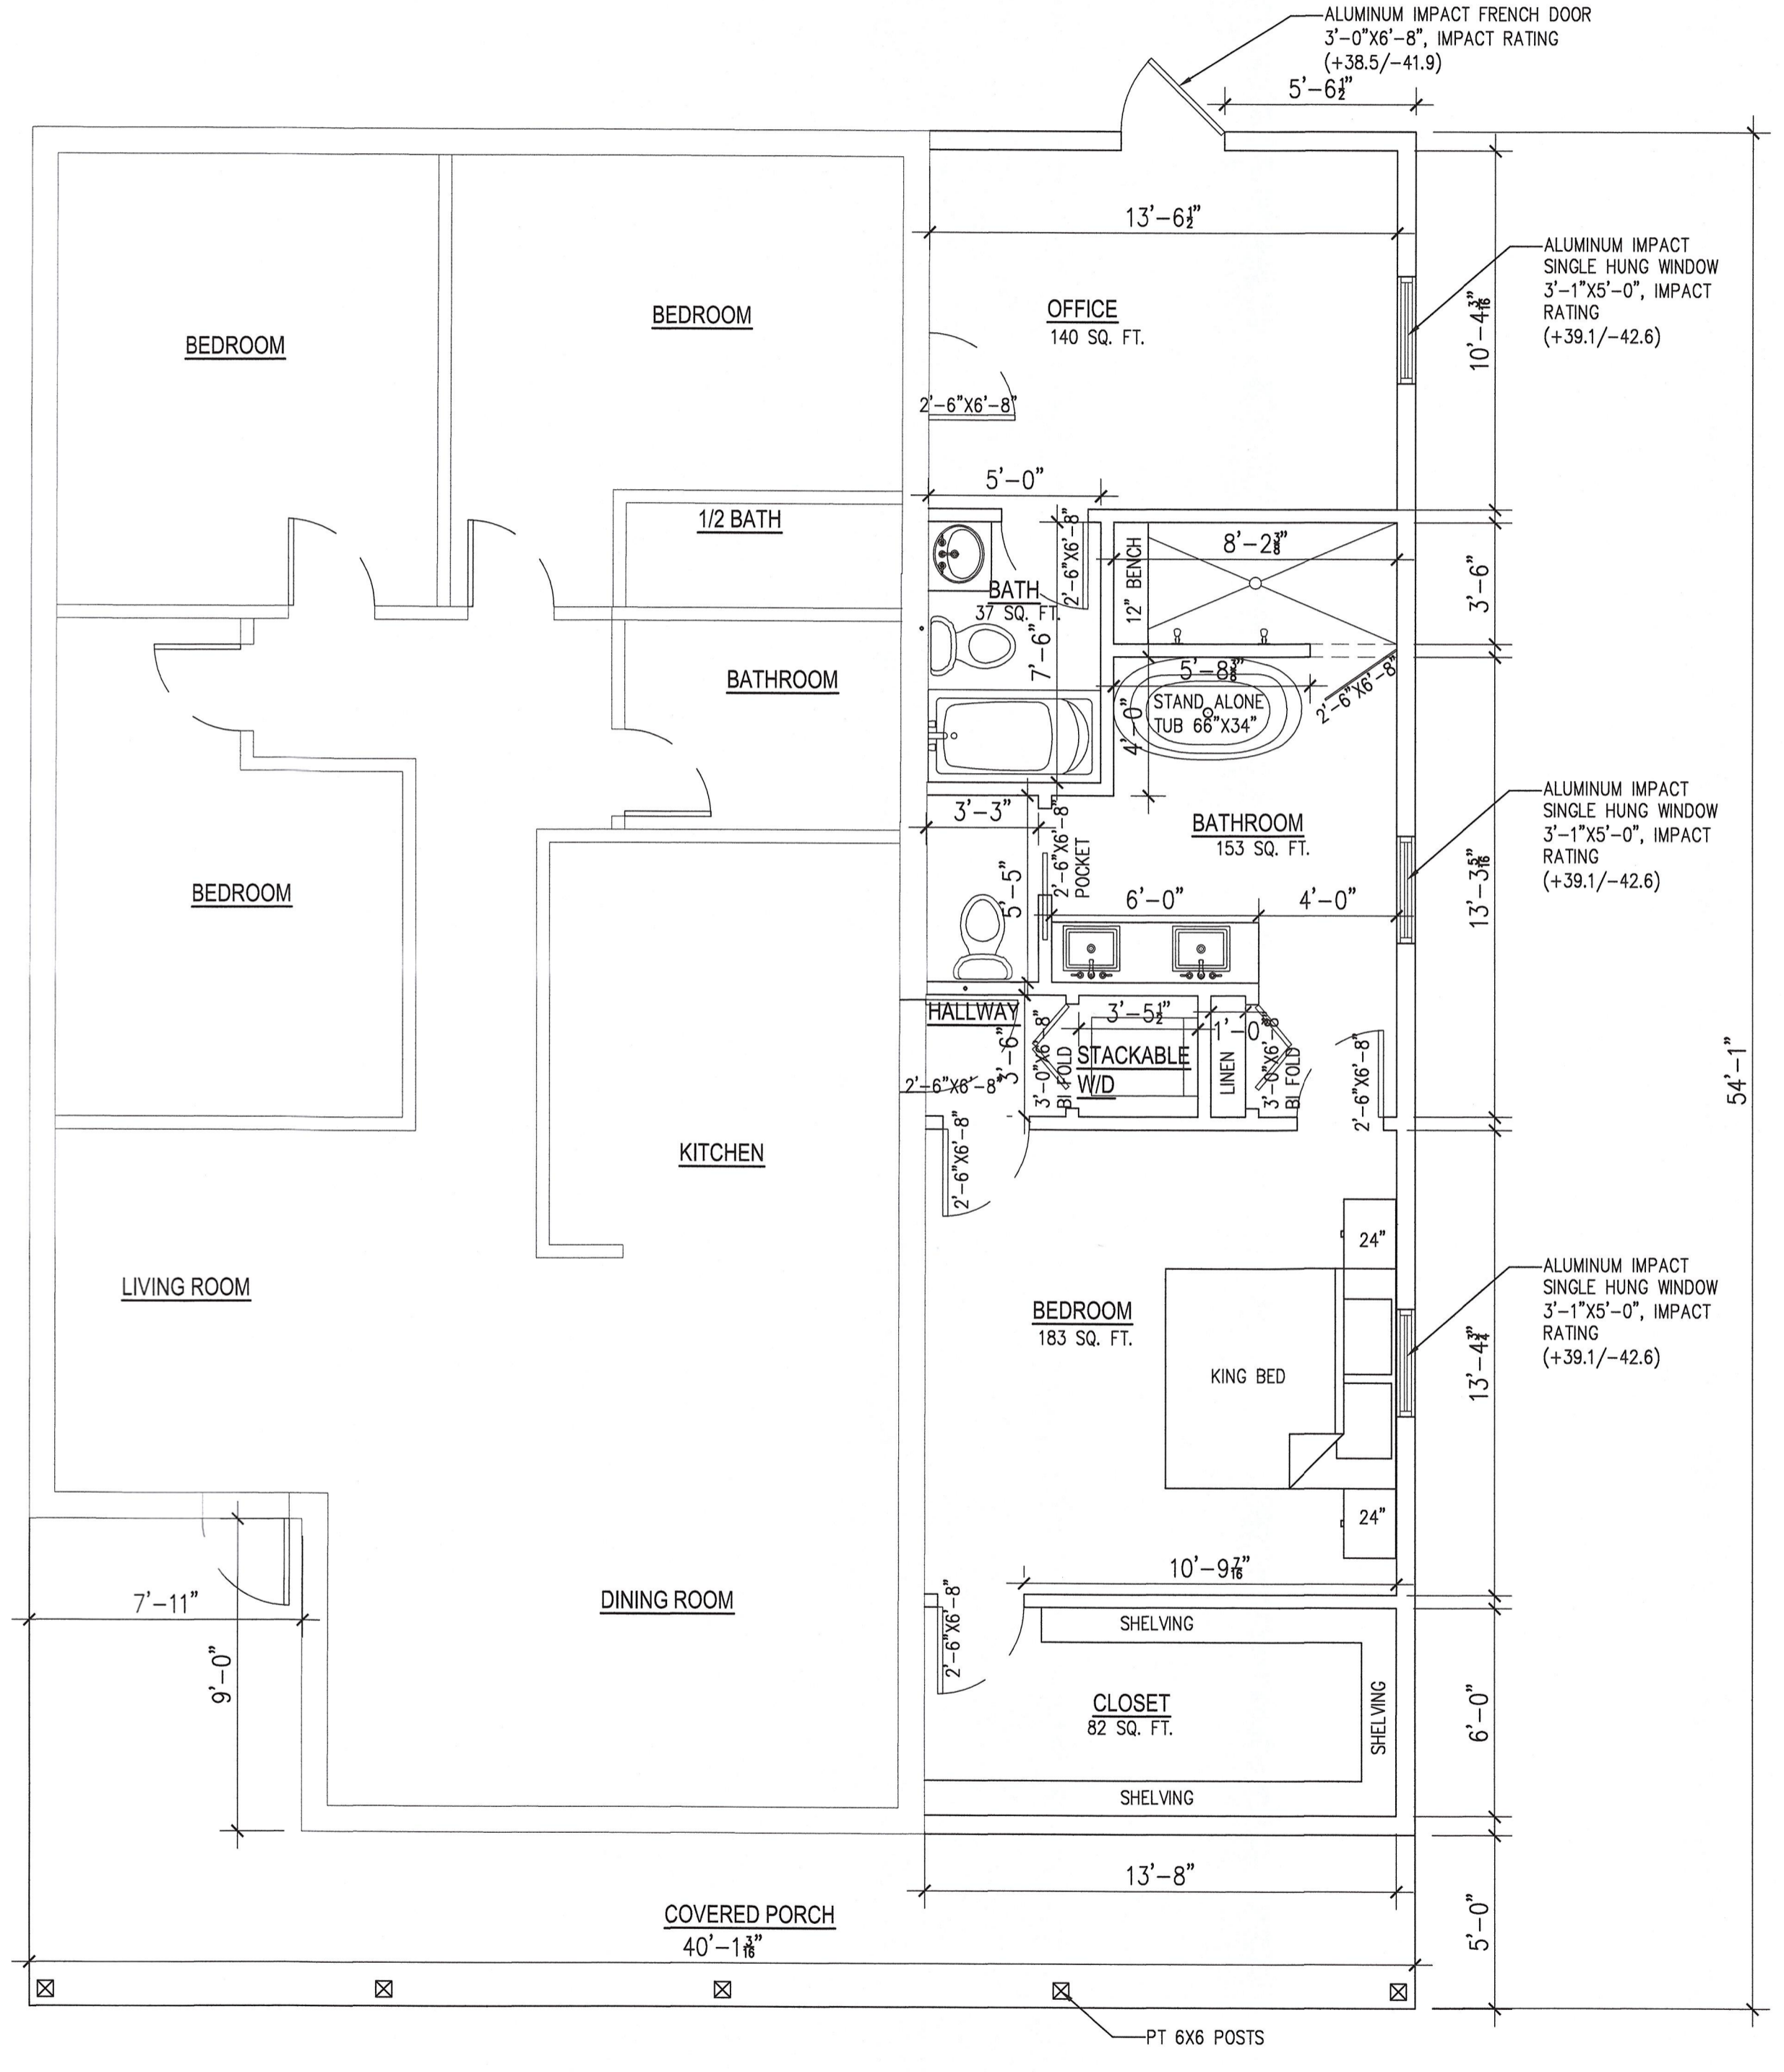

1 PROPOSED FLOOR PLAN
 A-1 SCALE: 1/4" = 1'-0"