

Seal:

Consultants:

Submissions / Revisions:

H.A.R.C. SUBMISSION: 1.29.2018


| |
|--|
| |
| |
| |
| |
| |
| |



2 SITE PLAN
A1.2 SCALE: N.T.S.



3 902 EATON ST (ACROSS STREET)
A1.2 SCALE: N.T.S.

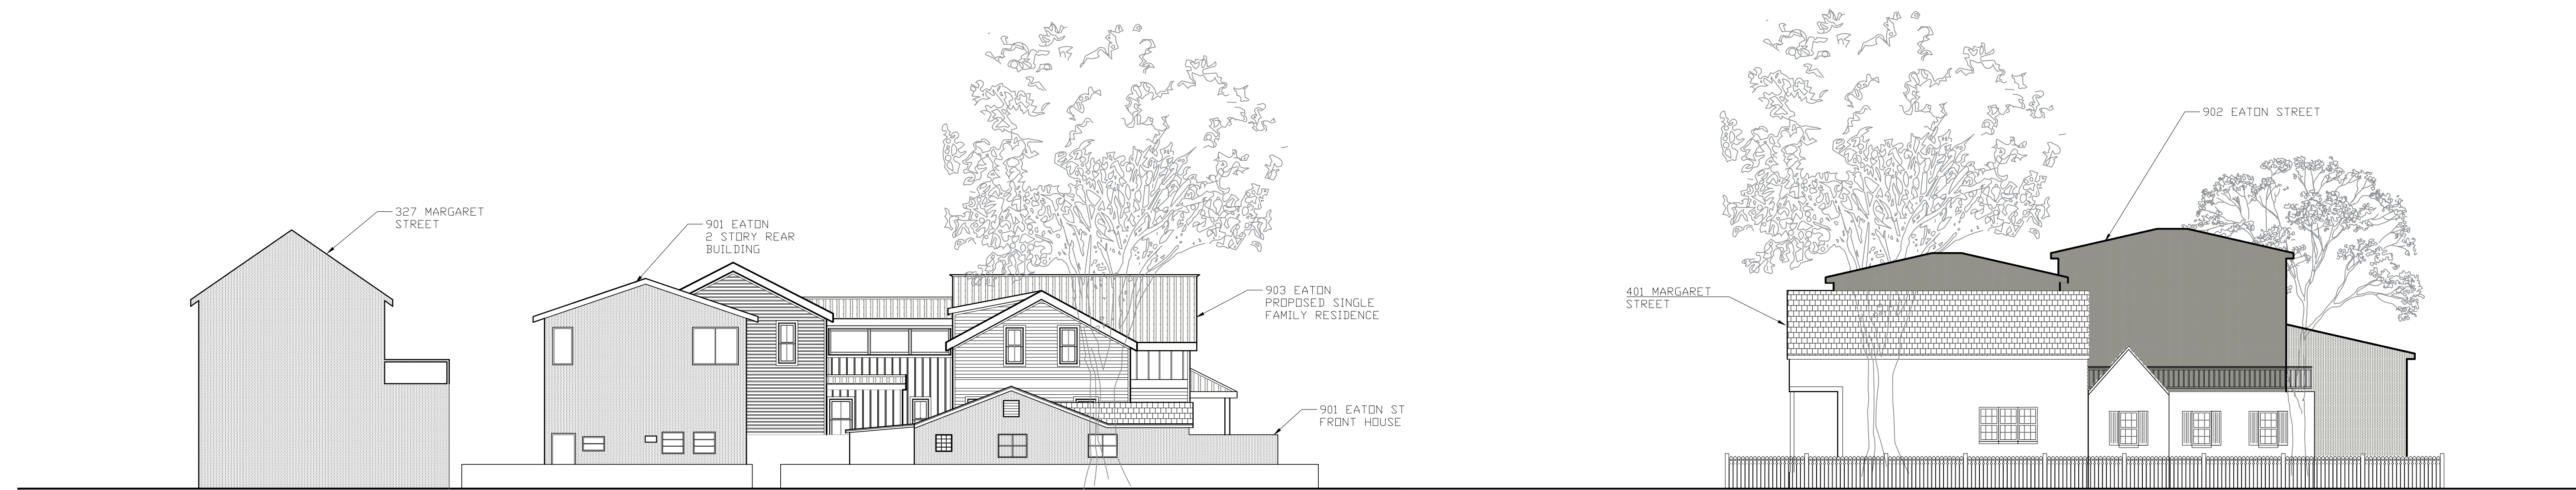

1 MARGARET STREETSCAPE ELEVATION
A1.2 SCALE: N.T.S.

903 EATON STREET
KEY WEST, FL
NEW SINGLE FAMILY RESIDENCE

Drawing Size: 24x36
Project #: 17038

Title:

STREET-SCAPES / SITE PLAN

SCALE: 1/4" = 1'-0"

Sheet Number:

A-1.2

Date: - JANUARY 23, 2018

©2017 by William Shepler Architect