



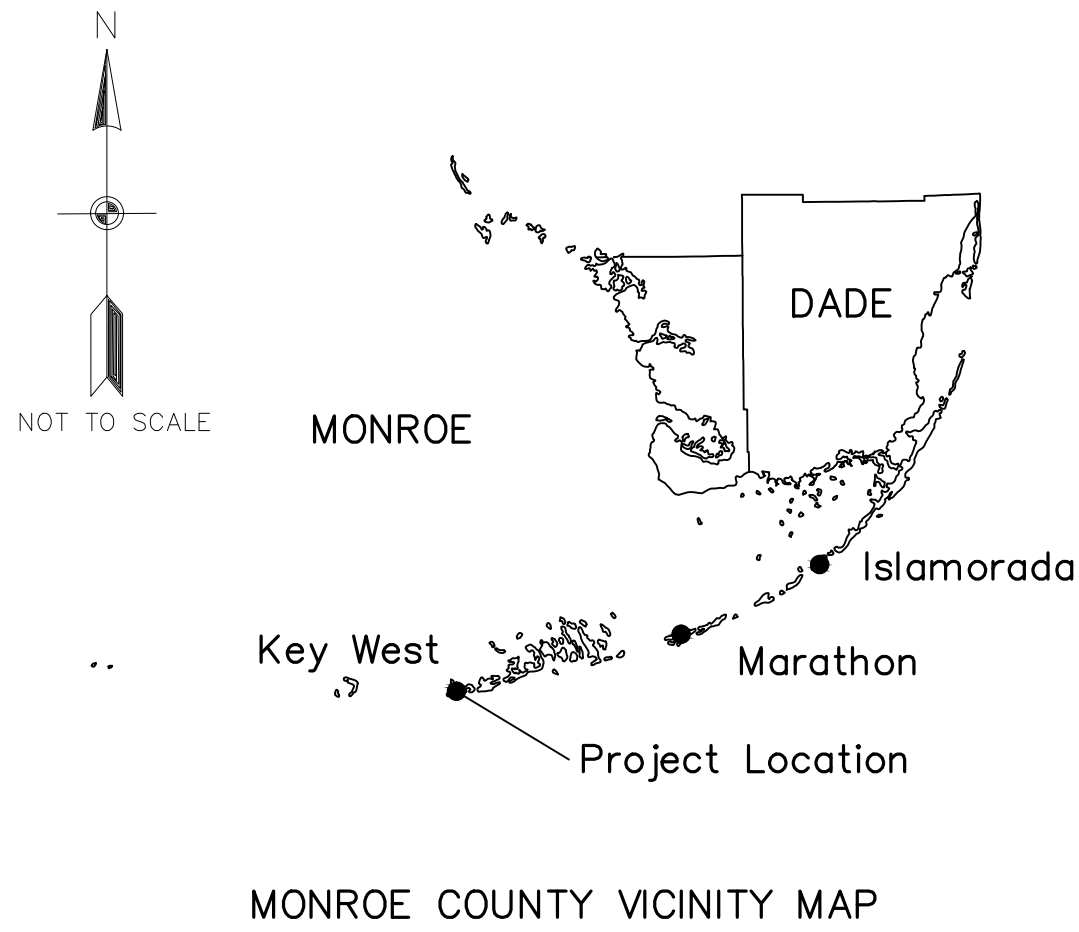


CITY OF KEY WEST REST BEACH SEAWALL

MONROE COUNTY, FLORIDA BID PLAN SET

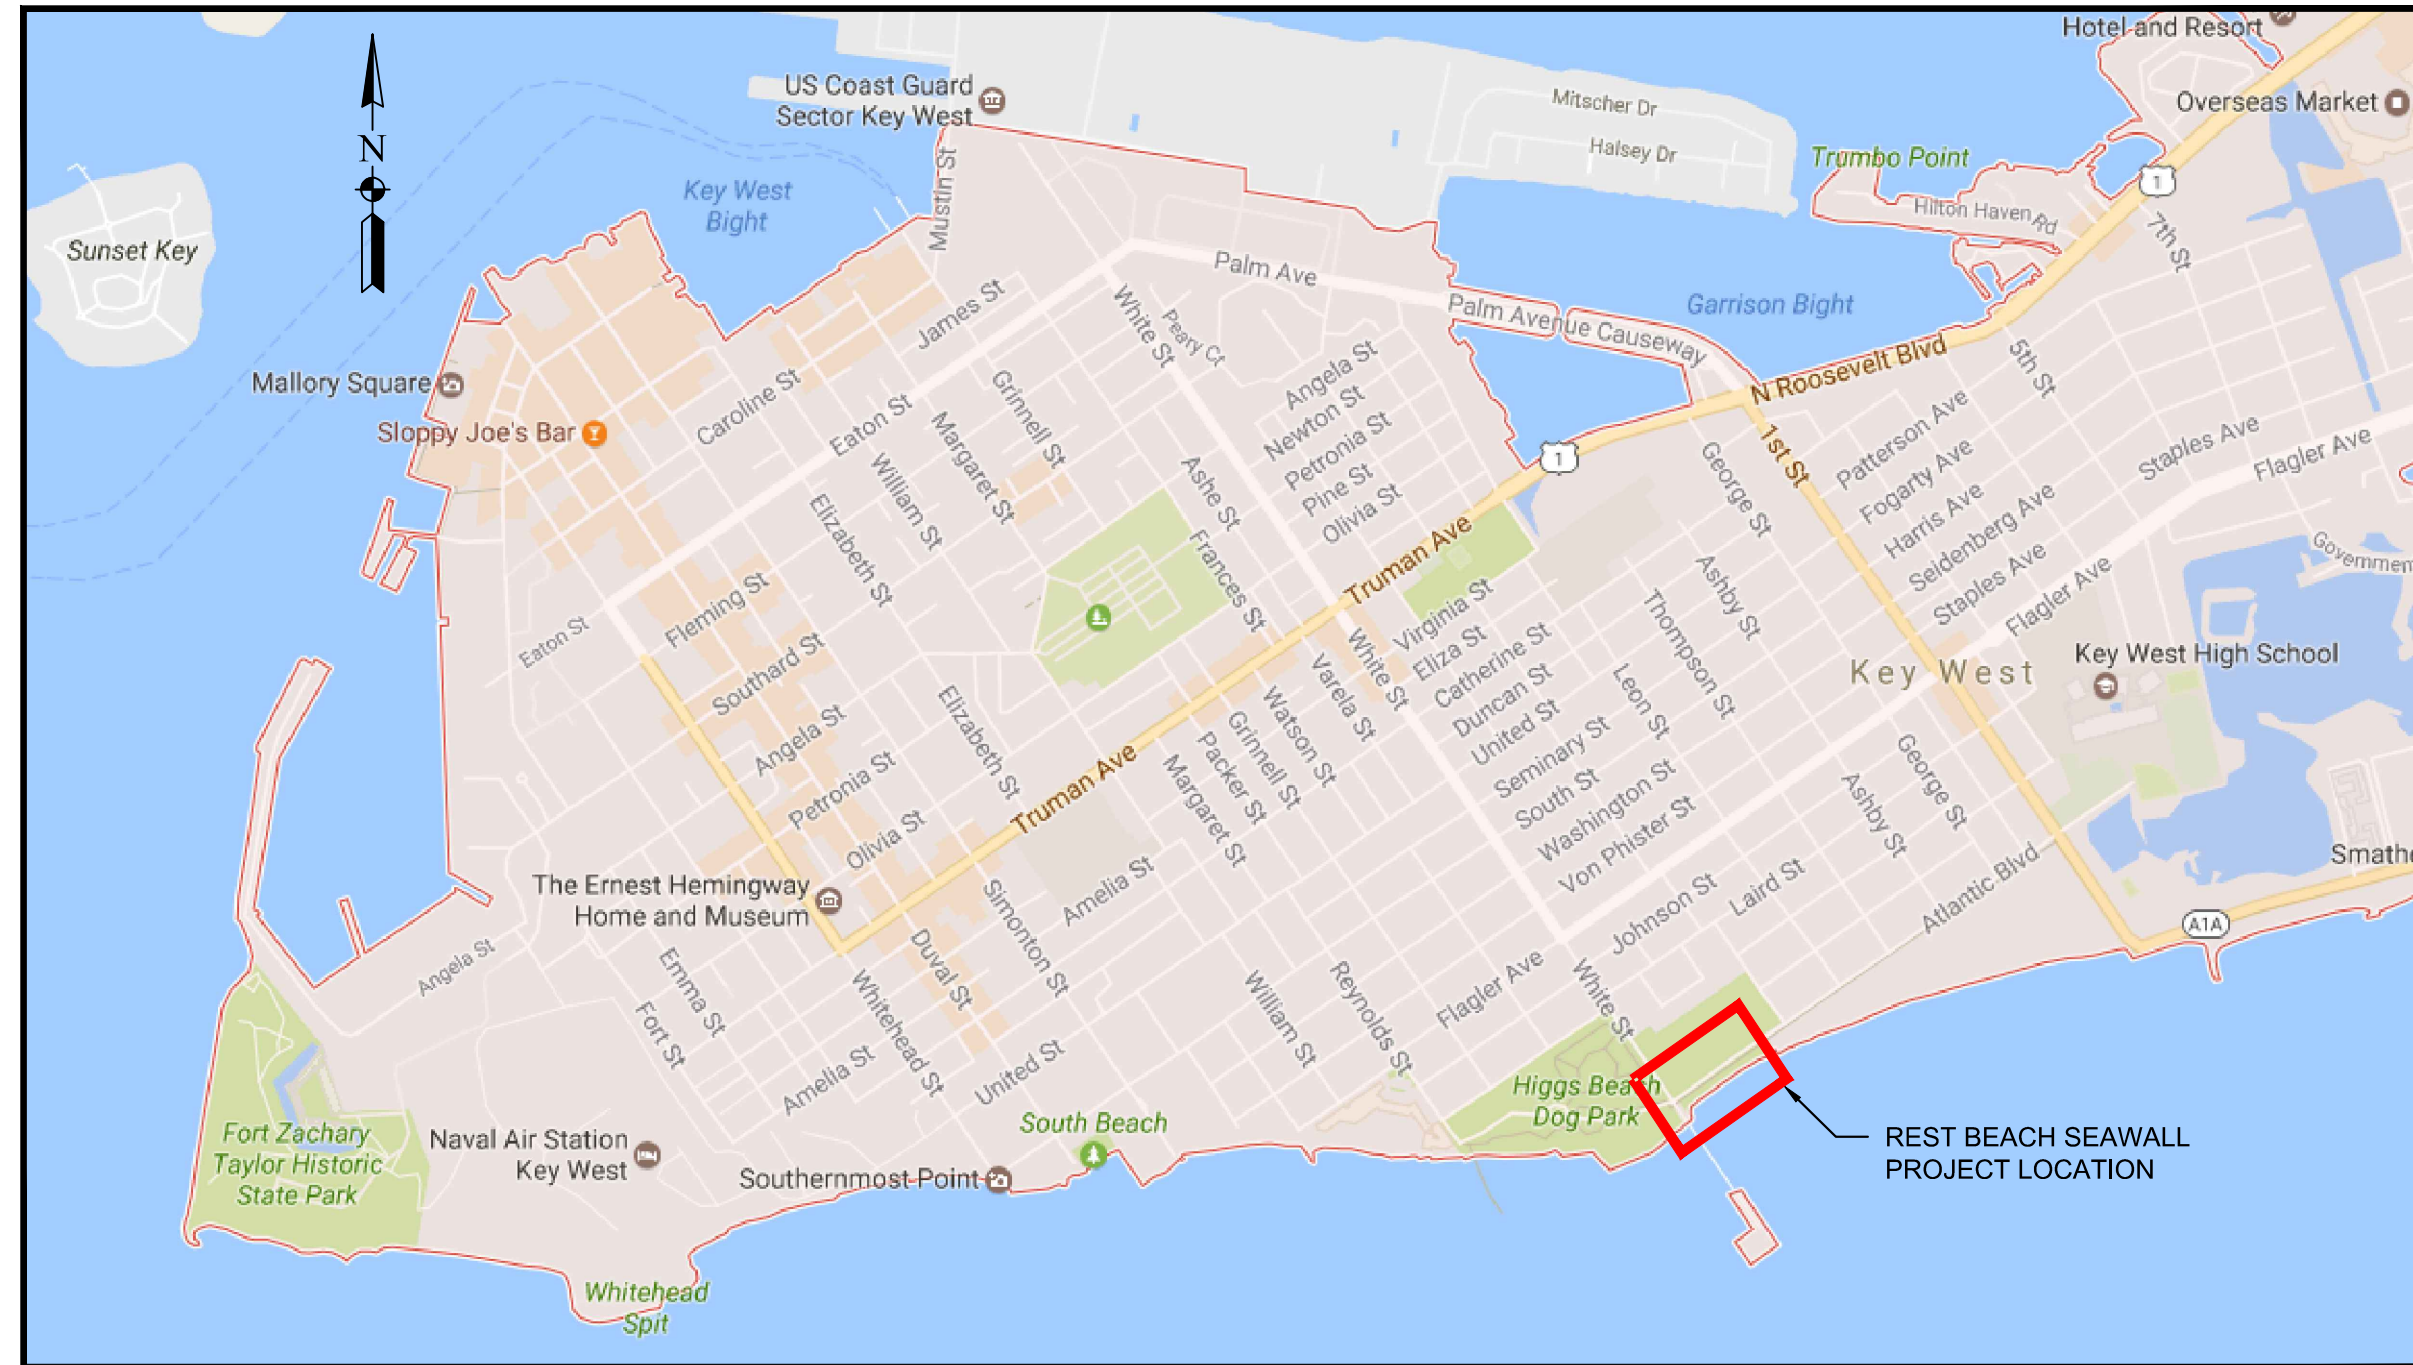

VICINITY MAP REST BEACH, KEY WEST, FLORIDA

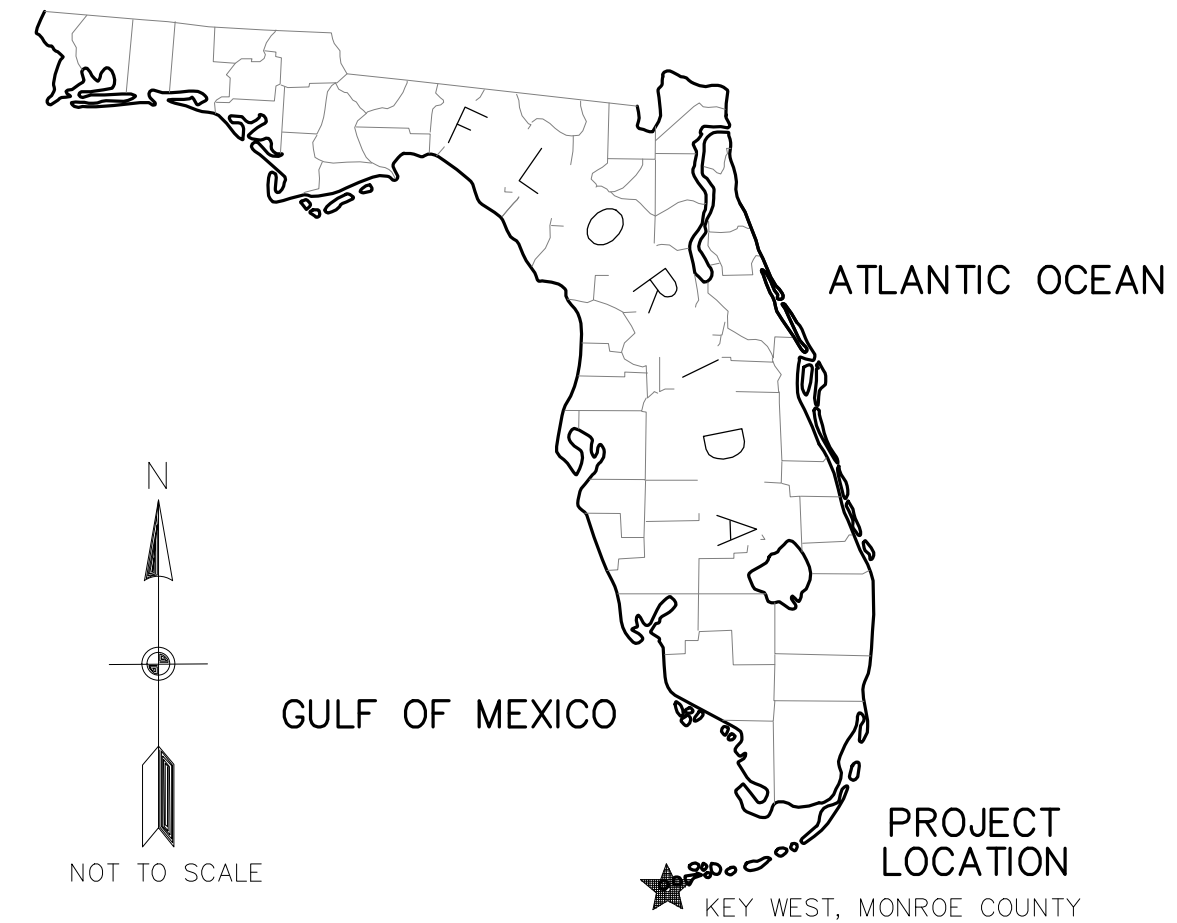

MICHAEL R. BARNETT, PE
FL LIC. # 44625

FOR REVIEW ONLY - NOT FOR CONSTRUCTION


SHEET

SHEET #	TITLE	LATEST UPDATE	REV.
G-001	COVER SHEET AND VICINITY MAP	14-JUN-17	4
G-002	GENERAL NOTES, LEGEND AND ABBREVIATIONS	14-JUN-17	4
C-101	LIMITS OF CONSTRUCTION	14-JUN-17	4
C-102	SITE SURVEY (1 of 2)	14-JUN-17	4
C-103	SITE SURVEY (2 of 2)	14-JUN-17	4
C-104	EXISTING TREES (1 of 2)	14-JUN-17	4
C-105	EXISTING TREES (2 of 2)	14-JUN-17	4
C-106	EXISTING TREE PHOTOS (1 of 2)	14-JUN-17	4
C-107	EXISTING TREE PHOTOS (2 of 2)	14-JUN-17	4
C-108	DEMOLITION PLAN (1 of 3)	14-JUN-17	4
C-109	DEMOLITION PLAN (2 of 3)	14-JUN-17	4
C-110	DEMOLITION PLAN (3 of 3)	14-JUN-17	4
C-111	GRADING PLAN	14-JUN-17	4

C-112	SEAWALL INSTALLATION PLAN (1 of 3)	14-JUN-17	4
C-113	SEAWALL INSTALLATION PLAN (2 of 3)	14-JUN-17	4
C-114	SEAWALL INSTALLATION PLAN (3 of 3)	14-JUN-17	4
C-115	PLANTING PLAN	14-JUN-17	4
C-301	CROSS SECTIONS	14-JUN-17	4
C-302	CROSS SECTIONS	14-JUN-17	4
C-303	CROSS SECTIONS	14-JUN-17	4
C-501	DETAILS	14-JUN-17	4
C-502	DETAILS	14-JUN-17	4
C-503	DETAILS	14-JUN-17	4

Designed By:
M. BARNETT
Drawn By:
R. CZAPINSKI
Reviewed By:
S. McCAHILL
Design file no:
MWB-G-001 LOWER SHEET 1706 1707
Scale:
AS SHOWN

TETRA TECH INC.
759 SOUTH FEDERAL HWY
SUITE 314
MIAMI, FL 33134
TEL: (772) 781-3400
FAX: (772) 781-3411
CERTIFICATE OF AUTHORIZATION
NO. 2409

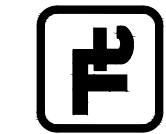

CITY OF KEY WEST
REST BEACH SEAWALL
COVER SHEET AND VICINITY MAP
KEY WEST, MONROE COUNTY, FL

Sheet Reference:
G-001
Sheet 1 of 23

D

- C

B

- A

TREE IDENTIFICATION

PHOTO LOCATION & ORIENTATION

1 INSTALL

1

501

C-501

TOP # DENOTES KEY ITEM NUMBER

TOP # DENOTES DETAIL NUMBER

BOTTOM # DENOTES DRAWING NUMBER WHERE DETAIL IS LOCATED

KEY ITEM DETAIL DETAIL

TOP # DENOTES SECTION LINE (SL) NUMBER

BOTTOM # DENOTES DRAWING NUMBER WHERE SECTION IS LOCATED

SECTION LINE DETAIL



MICHAEL R. BARNETT, PE
FL LIC. # 44625

				Date	Appr.
0	ISSUED FOR CLIENT REVIEW			3/31/17	MB
1	RESUBMITTED BASED ON CLIENT REVIEW			4/6/17	MB
2	MOVE ALIGNMENT SEAWARD/AND CAP			5/17/17	MB
3	ADD TREE LOCATION DETAILS			6/6/17	MB
4	ADD BEACH ACCESS VIA CONCRETE STEPS			6/14/17	MB

Designed by:
M. BARNETT

Drawn By:
J. DAVIS

Checked By:
R. CZAPINSKI

Reviewed By:
S. McGAHEE

Design file no:
KWRB_G-002_GEN

Scale:

TETRA TECH INC.
759 SOUTH FEDERAL HWY
SUITE 314
STUART, FL 34994-2936
TEL: (772) 781-3400
FAX: (772) 781-3411



**CITY OF KEY WEST
REST BEACH SEAWALL**

KEY WEST, MONROE COUNTY, FL

Sheet Reference

G-002

Sheet 2 of 23

D

C

B

A

WHITE STREET

EDWARD B. KNIGHT FISHING PIER

ATLANTIC BLVD

STEVEN AVE

LIMITS OF CONSTRUCTION

STAGING AREA (~0.3 AC)

SITE ACCESS (SEE NOTE 4)

STAGING AREA (~0.06 AC)

CONCRETE RAMP
(SEE NOTE 8)

MHWL (-0.18', NAVD88)

NOTES:


1. SEE SHEET C-102 & C-103 FOR SITE SURVEY.
2. THE CITY OF KEY WEST WILL MAKE THE STAGING AREAS SHOWN AVAILABLE FOR USE BY THE CONTRACTOR AT NO COST. THE EXACT LOCATION OF THE SITE ACCESS/CROSSING OF ATLANTIC BLVD. MAY BE SUBJECT TO FIELD ADJUSTMENT BY THE CITY/ENGINEER.
3. UPON COMPLETION OF THE PROJECT, ALL AREAS UTILIZED BY THE CONTRACTOR SHALL BE RESTORED TO THE ORIGINAL OR BETTER CONDITION.
4. THE CONTRACTOR SHALL MAINTAIN TRAFFIC ALONG ATLANTIC BLVD THROUGHOUT CONSTRUCTION IN ACCORDANCE WITH FDOT SPECIFICATION SECTION 102. THE CONTRACTOR SHALL NOT IMPEDE TRAFFIC. CONTRACTOR SHALL PROVIDE FLAGGERS AS NEEDED TO SAFELY CROSS ATLANTIC BLVD.
5. THE CONTRACTOR SHALL MAINTAIN EROSION AND SEDIMENT CONTROL MEASURES THROUGHOUT CONSTRUCTION IN ACCORDANCE WITH FDOT SPECIFICATION SECTION 104. IT IS THE CONTRACTOR'S RESPONSIBILITY TO OBTAIN ALL NECESSARY PERMITS, INCLUDING A NATIONAL POLLUTANT DISCHARGE ELIMINATION SYSTEM (NPDES) GENERAL PERMIT AND STORMWATER POLLUTION PREVENTION PLAN (SWPPP) AND TO FILE THE NOTICE OF INTENT.

NOTES CONT'D:

6. CONTRACTOR SHALL PROVIDE ANTI-TRACKING MEASURES AND KEEP ATLANTIC BLVD FREE OF DEBRIS AT ALL TIMES.
7. UNDER NO CIRCUMSTANCE SHALL THE CONTRACTOR'S MATERIALS OR EQUIPMENT ENCROACH SEAWARD OF THE MEAN HIGH WATER LINE (MHWL).
8. PUBLIC ACCESS TO THE CONCRETE RAMP SHALL BE MAINTAINED AT ALL TIMES. CONTRACTOR SHALL NOT STAGE MATERIAL ON THE RAMP.

LEGEND:

- LIMITS OF CONSTRUCTION
- ▨ STAGING AREA LOCATIONS
- - - MEAN HIGH WATER LINE (MHWL)

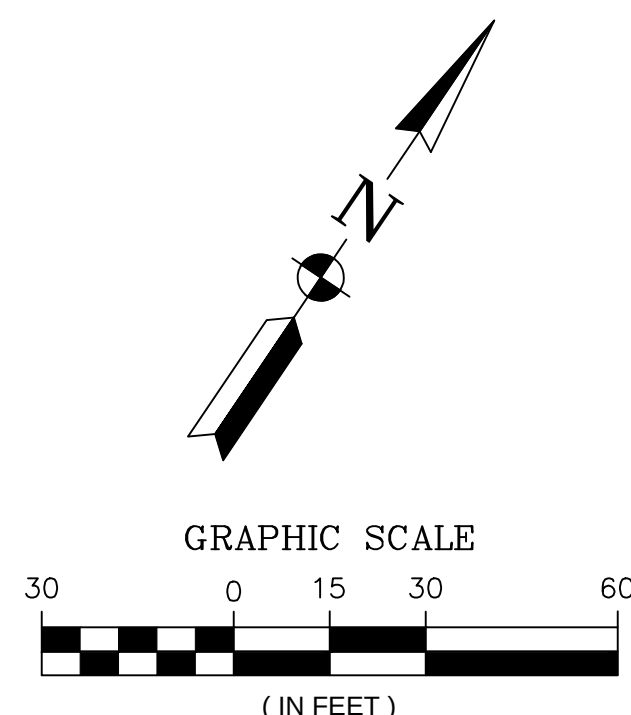

FOR REVIEW ONLY - NOT FOR CONSTRUCTION



MICHAEL R. BARNETT, PE
FL LIC. # 44625

Mark	Description	Date	Appr.
4	ADD BEACH ACCESS VIA CONCRETE STEPS	6/14/17	MB
3	ADD TREE LOCATION DETAILS	6/16/17	MB
2	MOVE ALIGNMENT SEAWARD/ADD CAP	5/17/17	MB
1	REVISED BASED ON CLIENT REVIEW	4/16/17	MB
0	ISSUED FOR CLIENT REVIEW	3/31/17	MB

TETRA TECH INC.
759 SOUTH FEDERAL HWY
SUITE 314
CORAL GABLES, FL 33134
TEL: (772) 781-3400
FAX: (772) 781-3411
CERTIFICATE OF AUTHORIZATION
NO. 2429



CITY OF KEY WEST
REST BEACH SEAWALL
LIMITS OF CONSTRUCTION

KEY WEST, MONROE COUNTY, FL

Sheet Reference:
C-101
Sheet 3 of 23

- NOTES:
1. SITE SURVEY PERFORMED BY AVIROM & ASSOCIATES INC. ON APRIL 26, 2017.
 2. ALL ELEVATIONS ARE REFERENCED TO NAVD88. NGVD29 = 1.35' + NAVD88.
 3. HORIZONTAL COORDINATES, WHERE DEPICTED, ARE REFERENCED TO NAD83, FLORIDA STATE PLANE, EAST ZONE.
 4. APPROXIMATE LOCATION OF ATT UTILITY CONDUIT APPENDED TO SURVEY. CONTRACTOR TO FIELD LOCATE EXACT LOCATION PRIOR TO CONSTRUCTION.



MICHAEL R. BARNETT, PE
FL LIC. # 44625

Mark	Description	Date	Appr.
1	ISSUED FOR CLIENT REVIEW	3/21/17	MB
2	REVISED BASED ON CLIENT REVIEW	4/6/17	MB
3	MOVE ALIGNMENT SEAWARD/ADD CAP	5/17/17	MB
4	ADD BEACH ACCESS VIA CONCRETE STEPS	6/14/17	MB
5	ADD TREE LOCATION DETAILS	6/16/17	MB



Designed By: M. BARNETT	Drawn By: R. CZAPINSKI
Reviewed By: S. MCRAHEE	Checked By: S. MCRAHEE

TETRA TECH INC.
759 SOUTH FEDERAL HWY
SUITE 314
MIAMI, FL 33134
TEL: (772) 781-3400
FAX: (772) 781-3411
CERTIFICATE OF AUTHORIZATION
NO. 2409

CITY OF KEY WEST
REST BEACH SEAWALL
SITE SURVEY (1 of 2)
KEY WEST, MONROE COUNTY, FL

Sheet Reference:
C-102
Sheet 4 of 23

FOR REVIEW ONLY - NOT FOR CONSTRUCTION

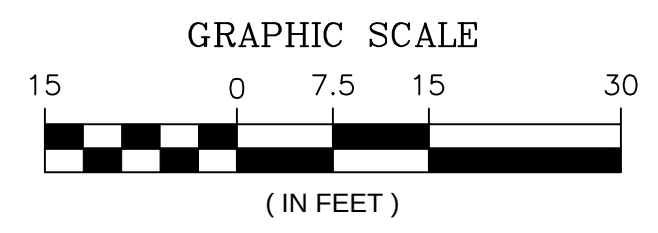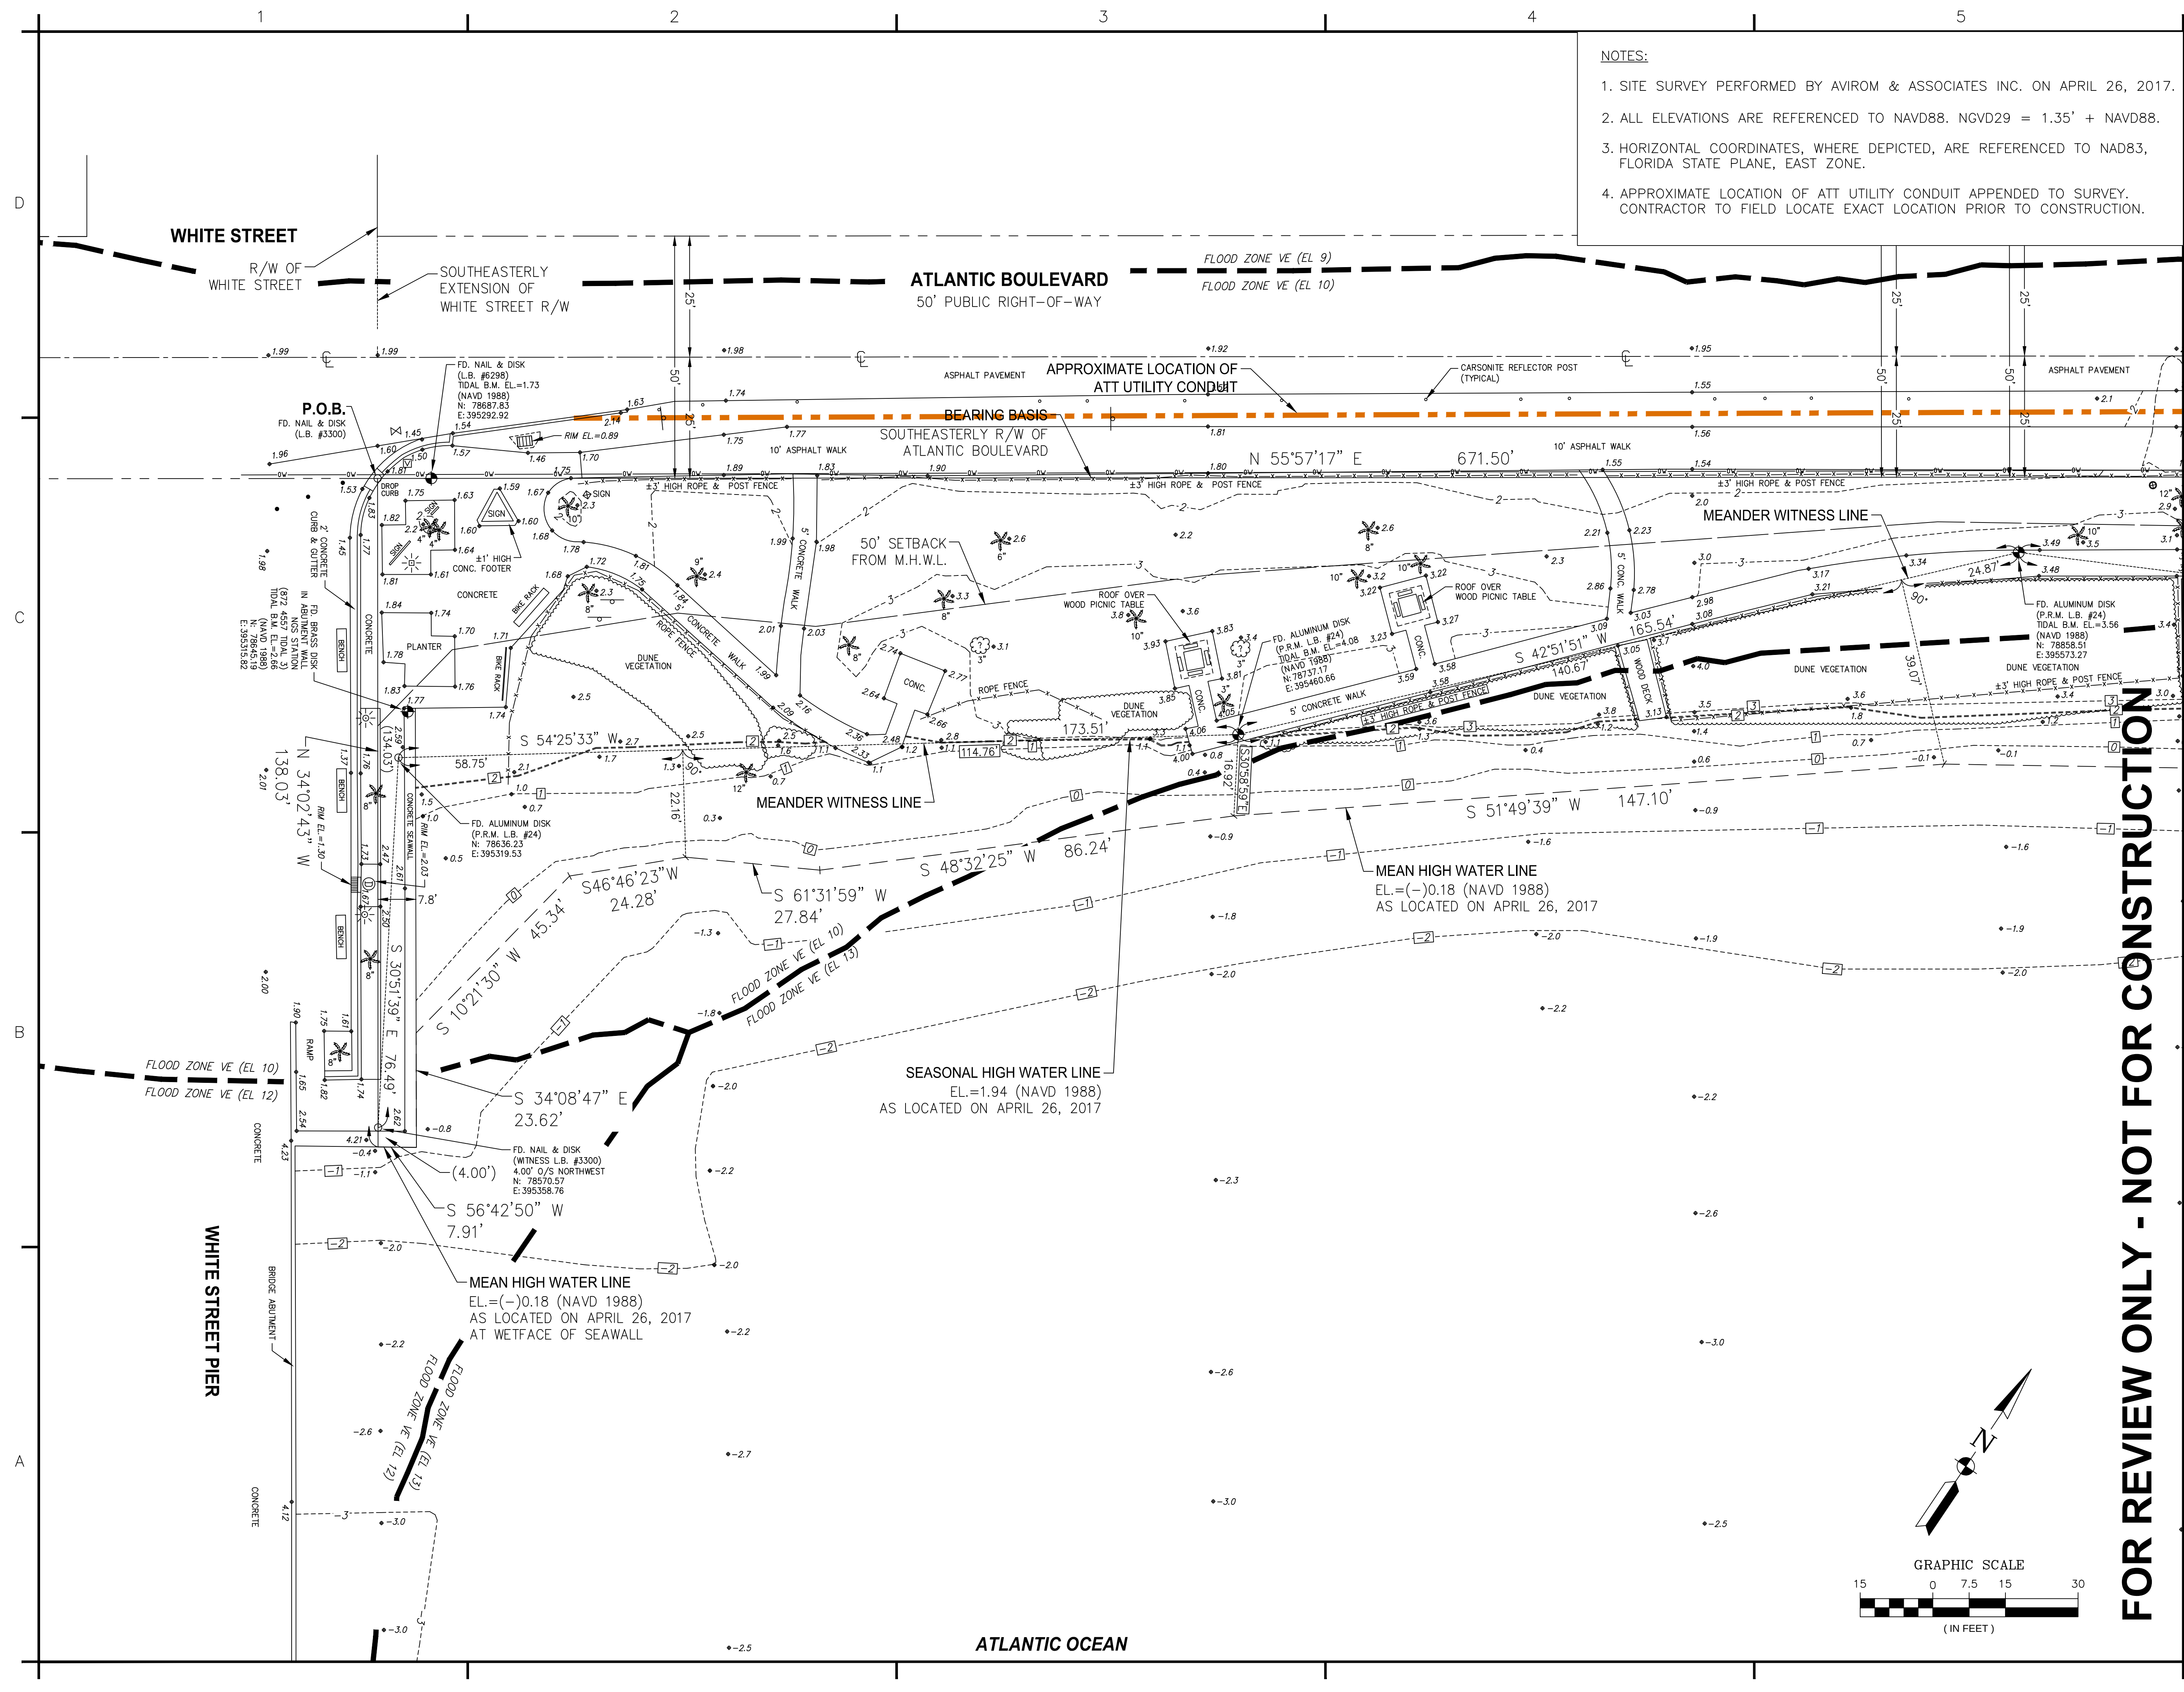

- NOTES:
1. SITE SURVEY PERFORMED BY AVIROM & ASSOCIATES INC. ON APRIL 26, 2017.
 2. ALL ELEVATIONS ARE REFERENCED TO NAVD88. NGVD29 = 1.35' + NAVD88.
 3. HORIZONTAL COORDINATES, WHERE DEPICTED, ARE REFERENCED TO NAD83, FLORIDA STATE PLANE, EAST ZONE.
 4. APPROXIMATE LOCATION OF ATT UTILITY CONDUIT APPENDED TO SURVEY. CONTRACTOR TO FIELD LOCATE EXACT LOCATION PRIOR TO CONSTRUCTION.



MICHAEL R. BARNETT, PE
FL LIC. # 44625

Mark	Description	Date	Appr.
1	ISSUED FOR CLIENT REVIEW	3/21/17	MB
2	REVISED BASED ON CLIENT REVIEW	4/6/17	MB
3	MOVE ALIGNMENT SEAWARD/ADD CAP	5/17/17	MB
4	ADD BEACH ACCESS VIA CONCRETE STEPS	6/14/17	MB
5	ADD TREE LOCATION DETAILS	6/16/17	MB

DESIGNED BY:
M. BARNETT

DRAWN BY:
R. CZAPINSKI

CHECKED BY:
S. MCRAHEE

REVIEWED BY:
S. MCRAHEE

DESIGN FILE NO.:
MWB-C-102-EXD-17061-UM

SCALE:
AS SHOWN






CITY OF KEY WEST
REST BEACH SEAWALL
SITE SURVEY (2 of 2)

KEY WEST, MONROE COUNTY, FL

Sheet Reference:
C-103
Sheet 5 of 23

FOR REVIEW ONLY - NOT FOR CONSTRUCTION

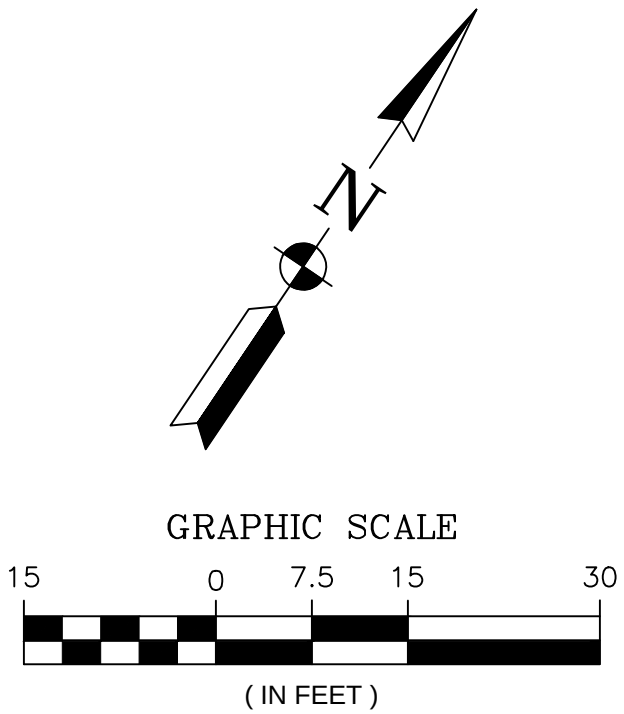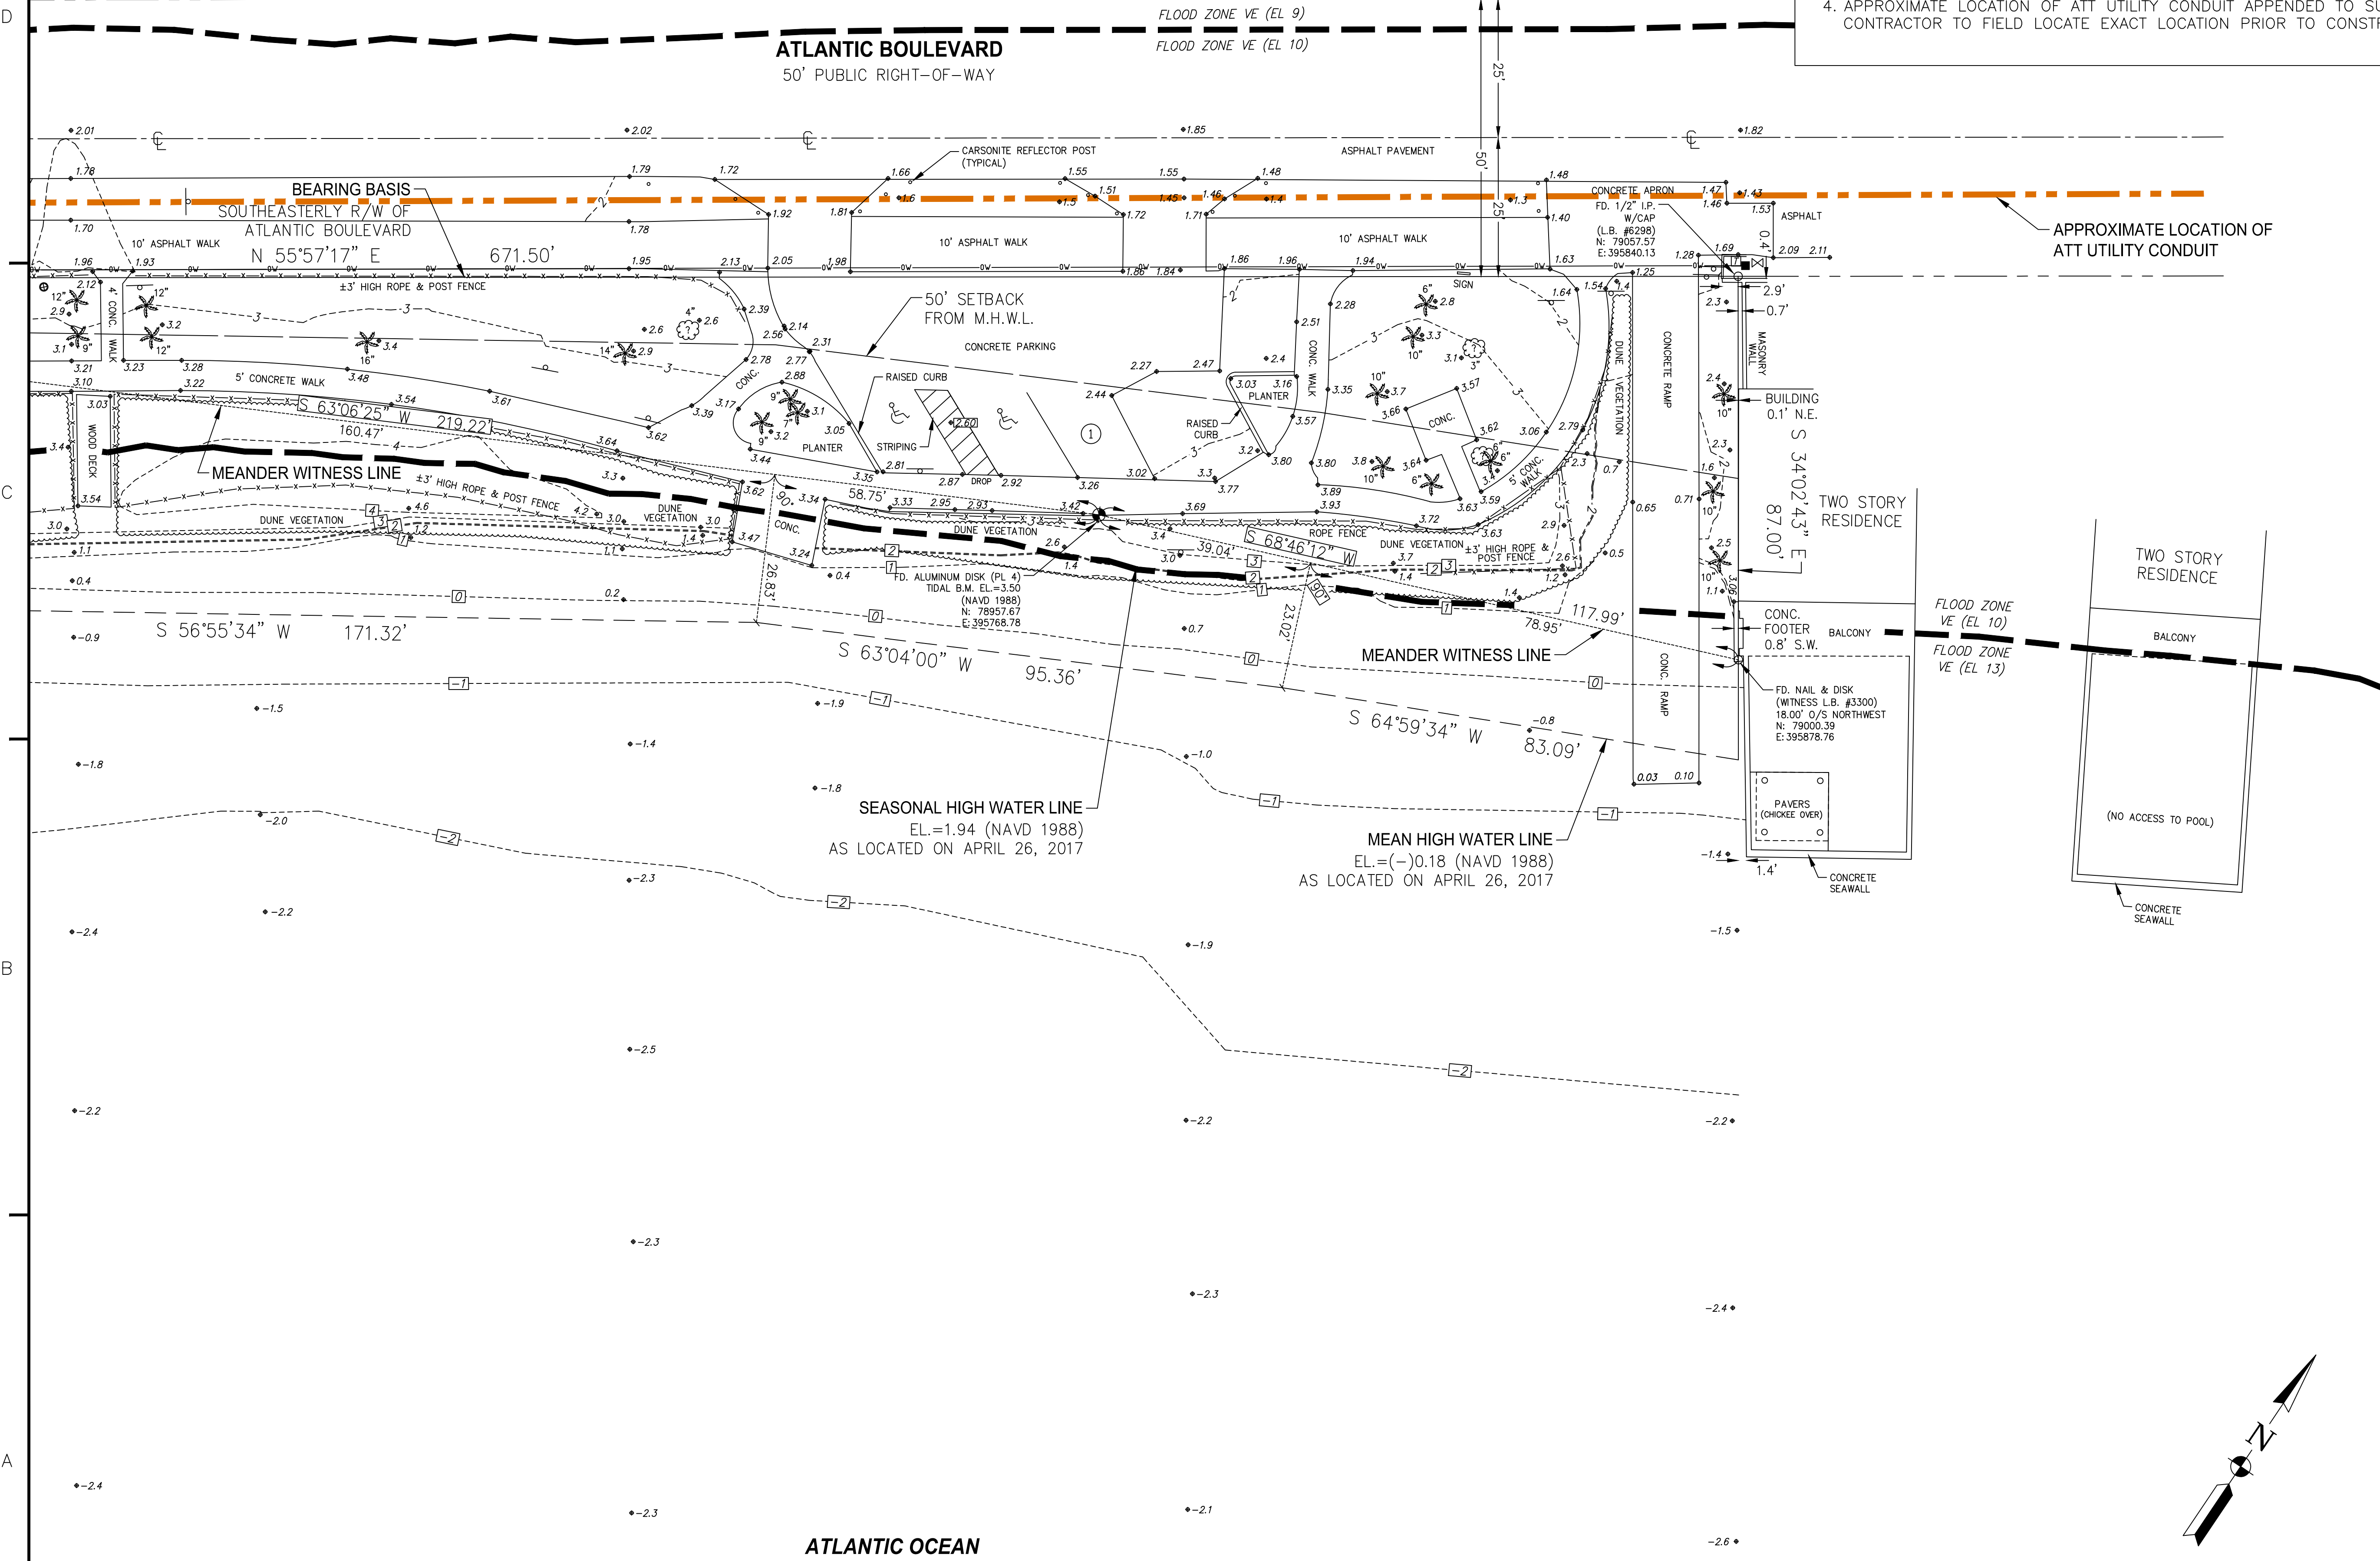

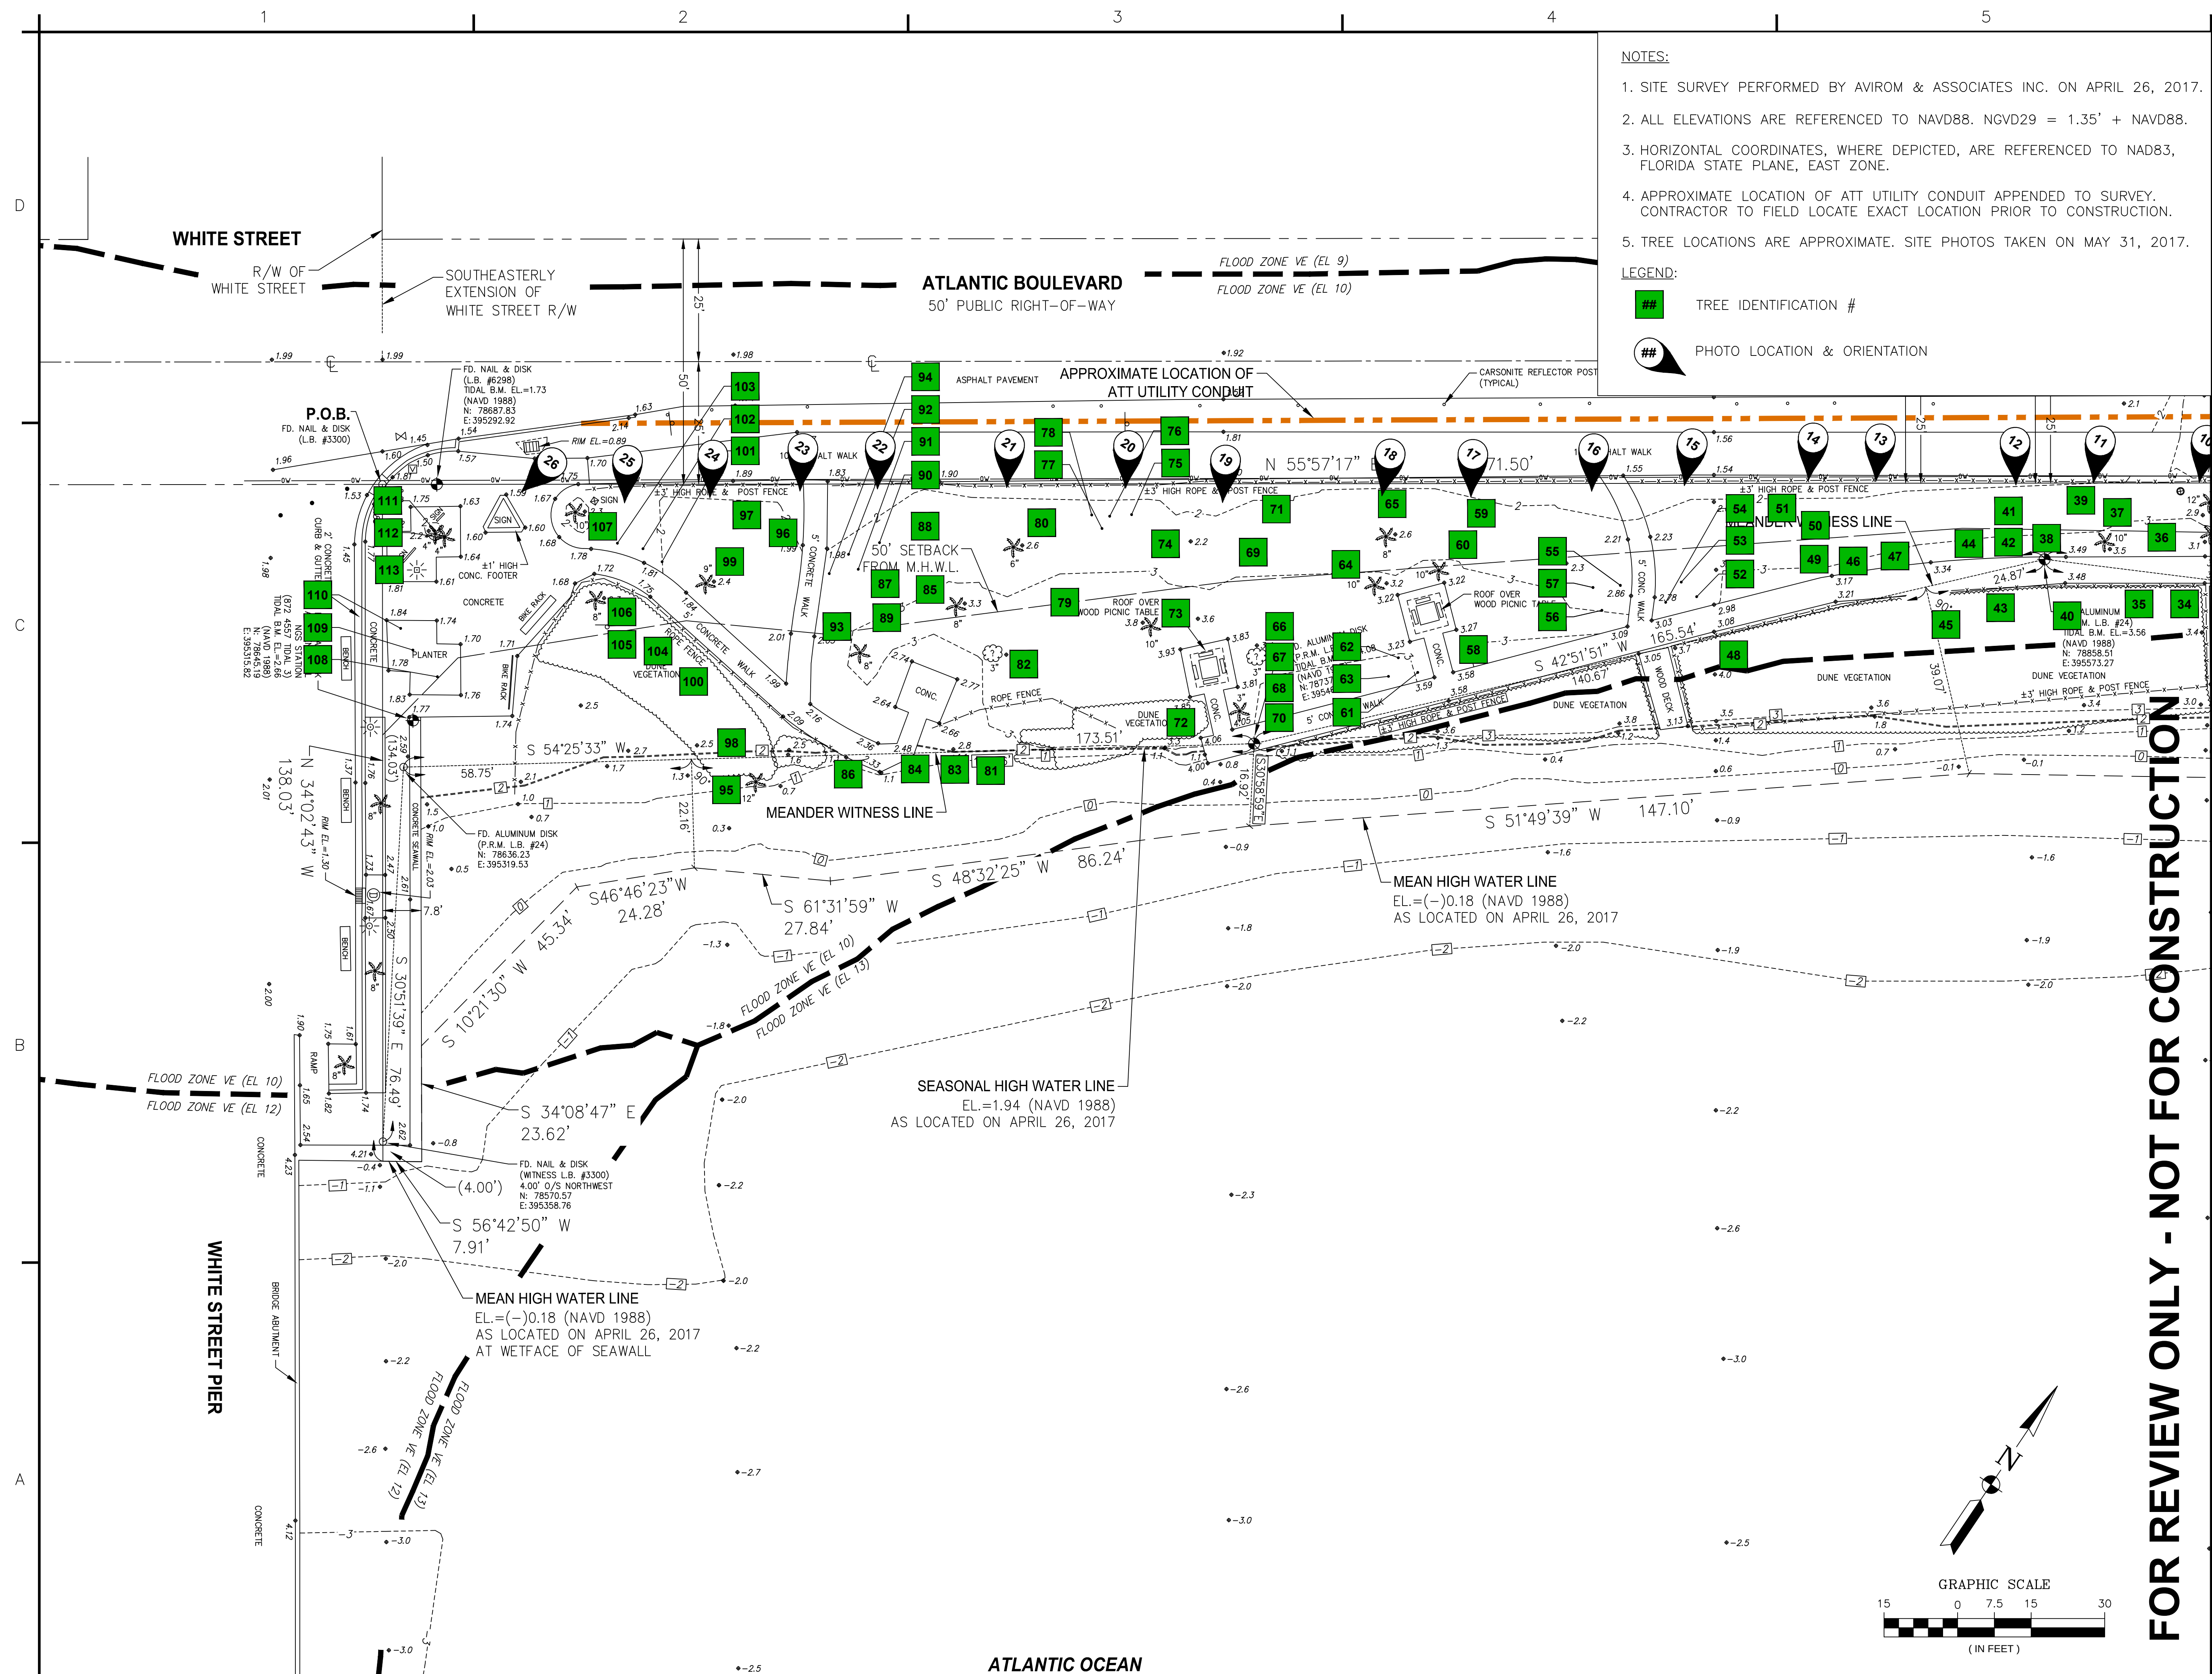

NOTES:

1. SITE SURVEY PERFORMED BY AVIROM & ASSOCIATES INC. ON APRIL 26, 2017.
2. ALL ELEVATIONS ARE REFERENCED TO NAVD88. NGVD29 = 1.35' + NAVD88.
3. HORIZONTAL COORDINATES, WHERE DEPICTED, ARE REFERENCED TO NAD83, FLORIDA STATE PLANE, EAST ZONE.
4. APPROXIMATE LOCATION OF ATT UTILITY CONDUIT APPENDED TO SURVEY. CONTRACTOR TO FIELD LOCATE EXACT LOCATION PRIOR TO CONSTRUCTION.
5. TREE LOCATIONS ARE APPROXIMATE. SITE PHOTOS TAKEN ON MAY 31, 2017.

LEGEND:

 TREE IDENTIFICATION #

 PHOTO LOCATION & ORIENTATION



MICHAEL R. BARNETT, PE
FL LIC. # 44625

4	ADD BEACH ACCESS VIA CONCRETE STEPS	6/14/17	MB
3	ADD TREE LOCATION DETAILS	6/6/17	MB
2	MOVE ALIGNMENT SEAWARD/ADD CAP	5/17/17	MB
1	REISSUED BASED ON CLIENT REVIEW	4/6/17	MB
0	ISSUED FOR CLIENT REVIEW	3/31/17	MB
	Description	Date	Author

Designed by: M. BARNETT	
Drawn By: J. DAVIS	
Checked By: R. CZLAPINSKI	
Reviewed By: S. MCGAHEE	
Design file no: KWRB_C-104_EXCOND_TREES_1700	
Scale: AS SHOWN	


TETRA TECH INC.
759 SOUTH FEDERAL HWY
SUITE 314
STUART, FL 34994-2936
TEL: (772) 781-3400
FAX: (772) 781-3411

CERTIFICATE OF AUTHORIZATION
NO. 2429

CITY OF KEY WEST
REST BEACH SEAWALL
EXISTING TREES (1 of 2)
KEY WEST, MONROE COUNTY, FL

Sheet Reference:
C-104
Sheet 6 of 23

FOR REVIEW ONLY - NOT FOR CONSTRUCTION

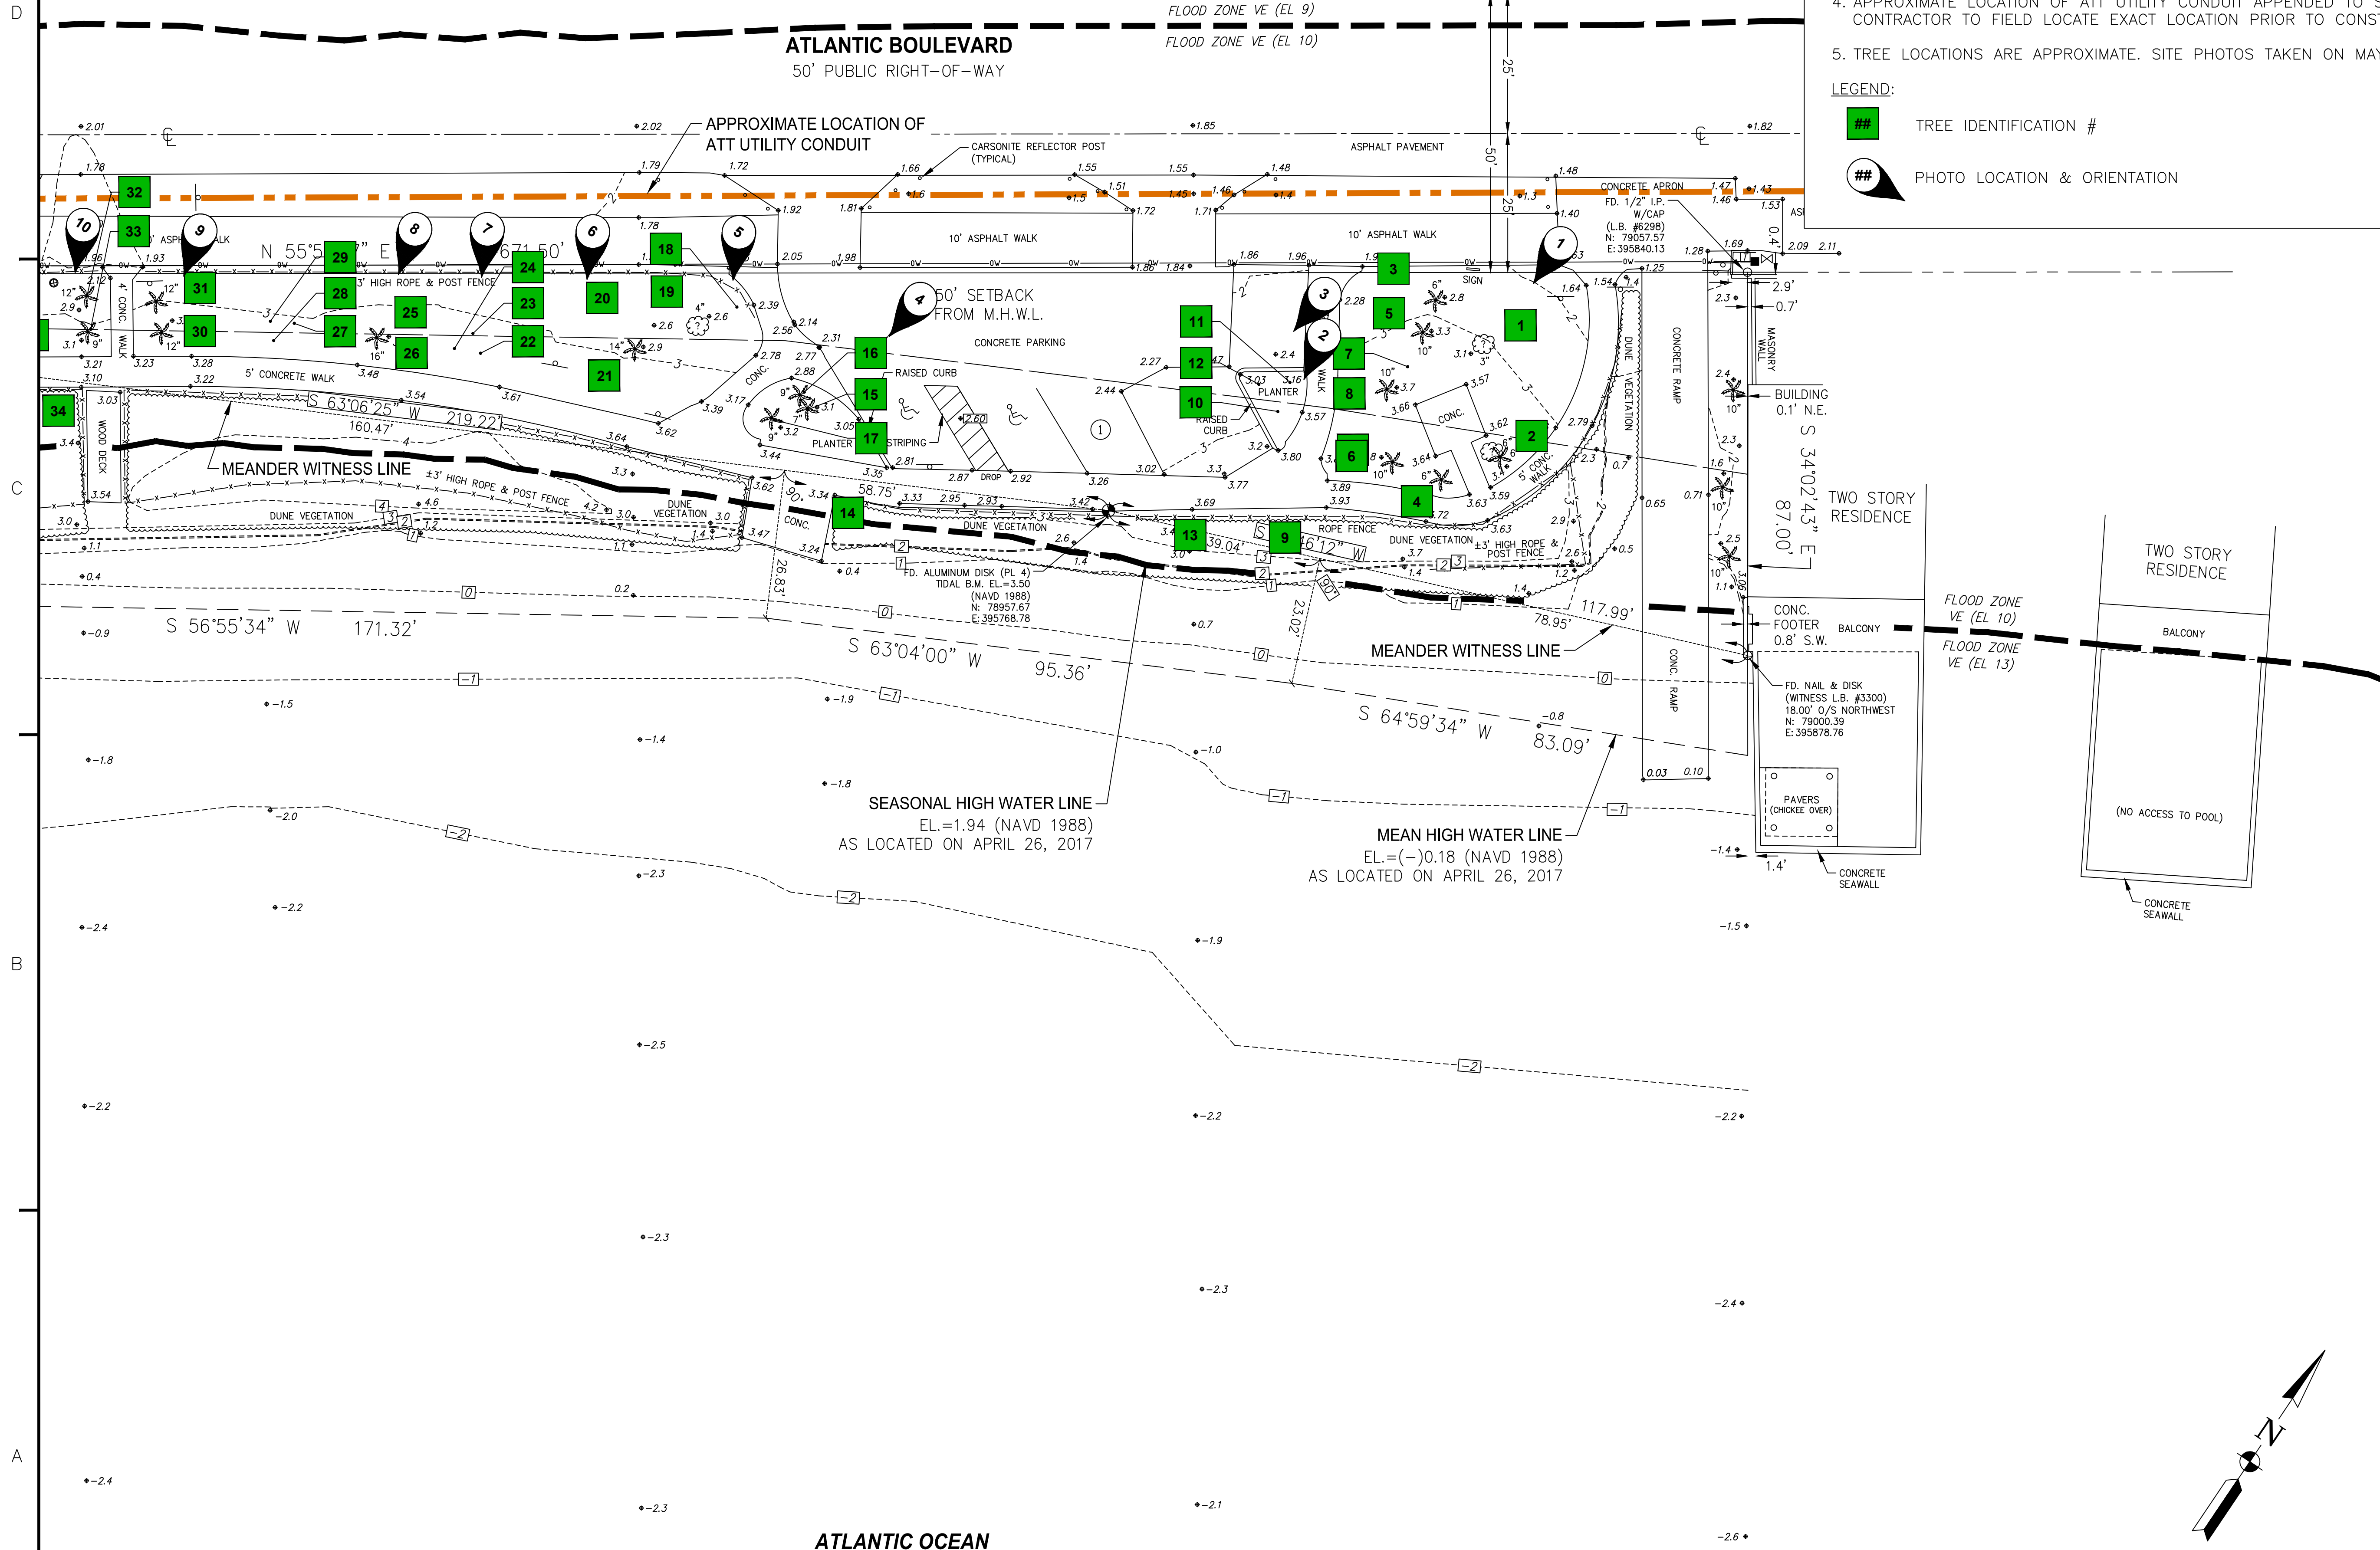

- NOTES:
1. SITE SURVEY PERFORMED BY AVIROM & ASSOCIATES INC. ON APRIL 26, 2017.
 2. ALL ELEVATIONS ARE REFERENCED TO NAVD88. NGVD29 = 1.35' + NAVD88.
 3. HORIZONTAL COORDINATES, WHERE DEPICTED, ARE REFERENCED TO NAD83, FLORIDA STATE PLANE, EAST ZONE.
 4. APPROXIMATE LOCATION OF ATT UTILITY CONDUIT APPENDED TO SURVEY. CONTRACTOR TO FIELD LOCATE EXACT LOCATION PRIOR TO CONSTRUCTION.
 5. TREE LOCATIONS ARE APPROXIMATE. SITE PHOTOS TAKEN ON MAY 31, 2017.

LEGEND:

TREE IDENTIFICATION

PHOTO LOCATION & ORIENTATION



MICHAEL R. BARNETT, PE
FL LIC. # 44625

Mark	Description	Date	Appr.
1	ISSUED FOR CLIENT REVIEW	3/31/17	MB
2	REVISED BASED ON CLIENT REVIEW	4/6/17	MB
3	ADD TREE LOCATION DETAILS	5/17/17	MB
4	ADD BEACH ACCESS VIA CONCRETE STEPS	6/14/17	MB

DESIGNED BY:
M. BARNETT

DRAWN BY:
R. CZAPINSKI

CHECKED BY:
S. MCMAHON

REVIEWED BY:
S. MCMAHON

DATE:
4/26/17

SCALE:
AS SHOWN


TETRA TECH INC.
759 SOUTH FEDERAL HWY
SUITE 314
KEY WEST, FL 34094-2936
TEL: (772) 781-3400
FAX: (772) 781-3411

CITY OF KEY WEST
REST BEACH SEAWALL
EXISTING TREES (2 of 2)

KEY WEST, MONROE COUNTY, FL

Sheet Reference:
C-105
Sheet 7 of 23

FOR REVIEW ONLY - NOT FOR CONSTRUCTION

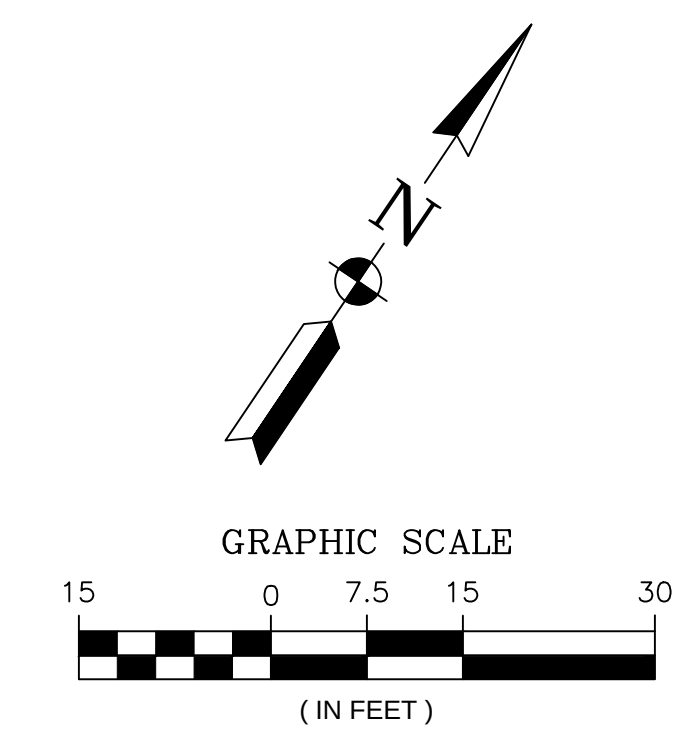


D

C

B

A

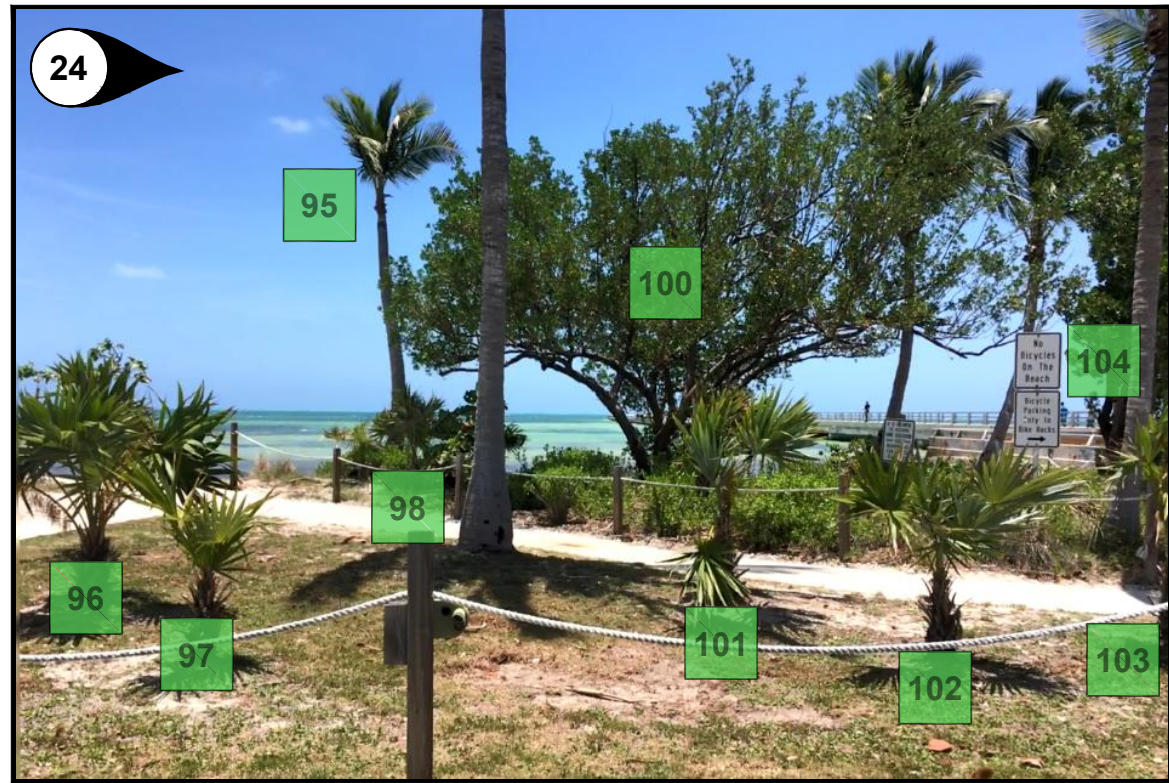

NOTES:
1. SITE PHOTOS TAKEN ON MAY 31, 2017.
2. SEE SHEETS C-104 & C-105 FOR PHOTO LOCATIONS.

LEGEND:
TREE IDENTIFICATION #
PHOTO LOCATION & ORIENTATION



MICHAEL R. BARNETT, PE
FL LIC. # 44625

FOR REVIEW ONLY - NOT FOR CONSTRUCTION



CITY OF KEY WEST
REST BEACH SEAWALL
EXISTING TREE PHOTOS (2 of 2)
KEY WEST, MONROE COUNTY, FL

TETRA TECH INC.
759 SOUTH FEDERAL HWY
SUITE 314
SUNNYVALE, FL 33154
TEL: (772) 781-3400
FAX: (772) 781-3411
CERTIFICATE OF AUTHORIZATION
NO. 2429

Designed By:
M. BARNETT
Drawn By:
R. CZAPINSKI
Reviewed By:
S. McHAHEE
Design file no:
MWB_C-104_LXOND_TREE_PHOTO
Scale:
AS SHOWN

Mark	Description	Date	Appr.
4	ADD BEACH ACCESS VIA CONCRETE STEPS	6/14/17	MB
3	ADD TREE LOCATION DETAILS	6/6/17	MB
2	MOVE ALIGNMENT SEAWARD/ADD CAP	5/17/17	MB
0	REVISED BASED ON CLIENT REVIEW	4/6/17	MB
0	ISSUED FOR CLIENT REVIEW	3/31/17	MB

Sheet Reference:
C-107
Sheet 9 of 23

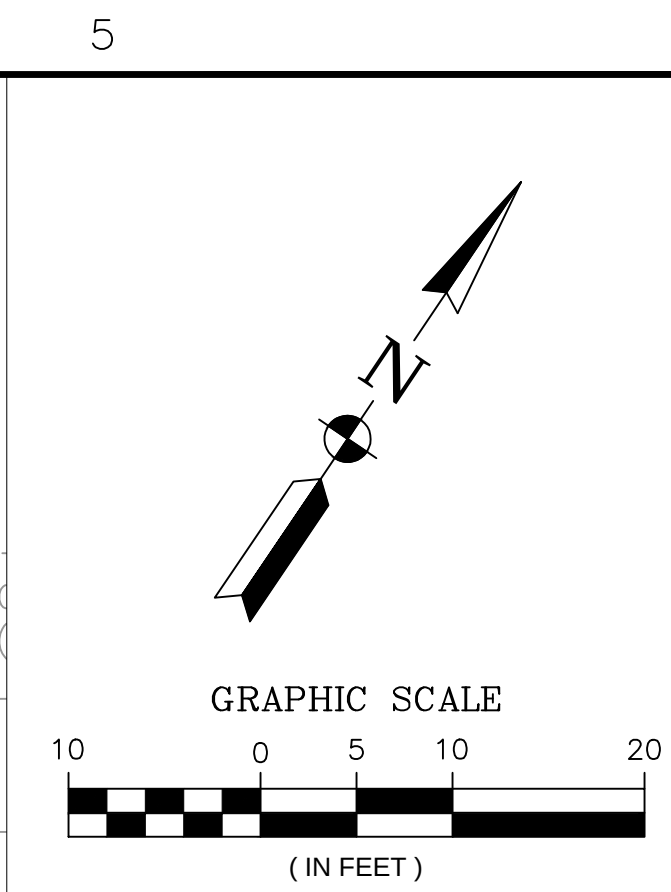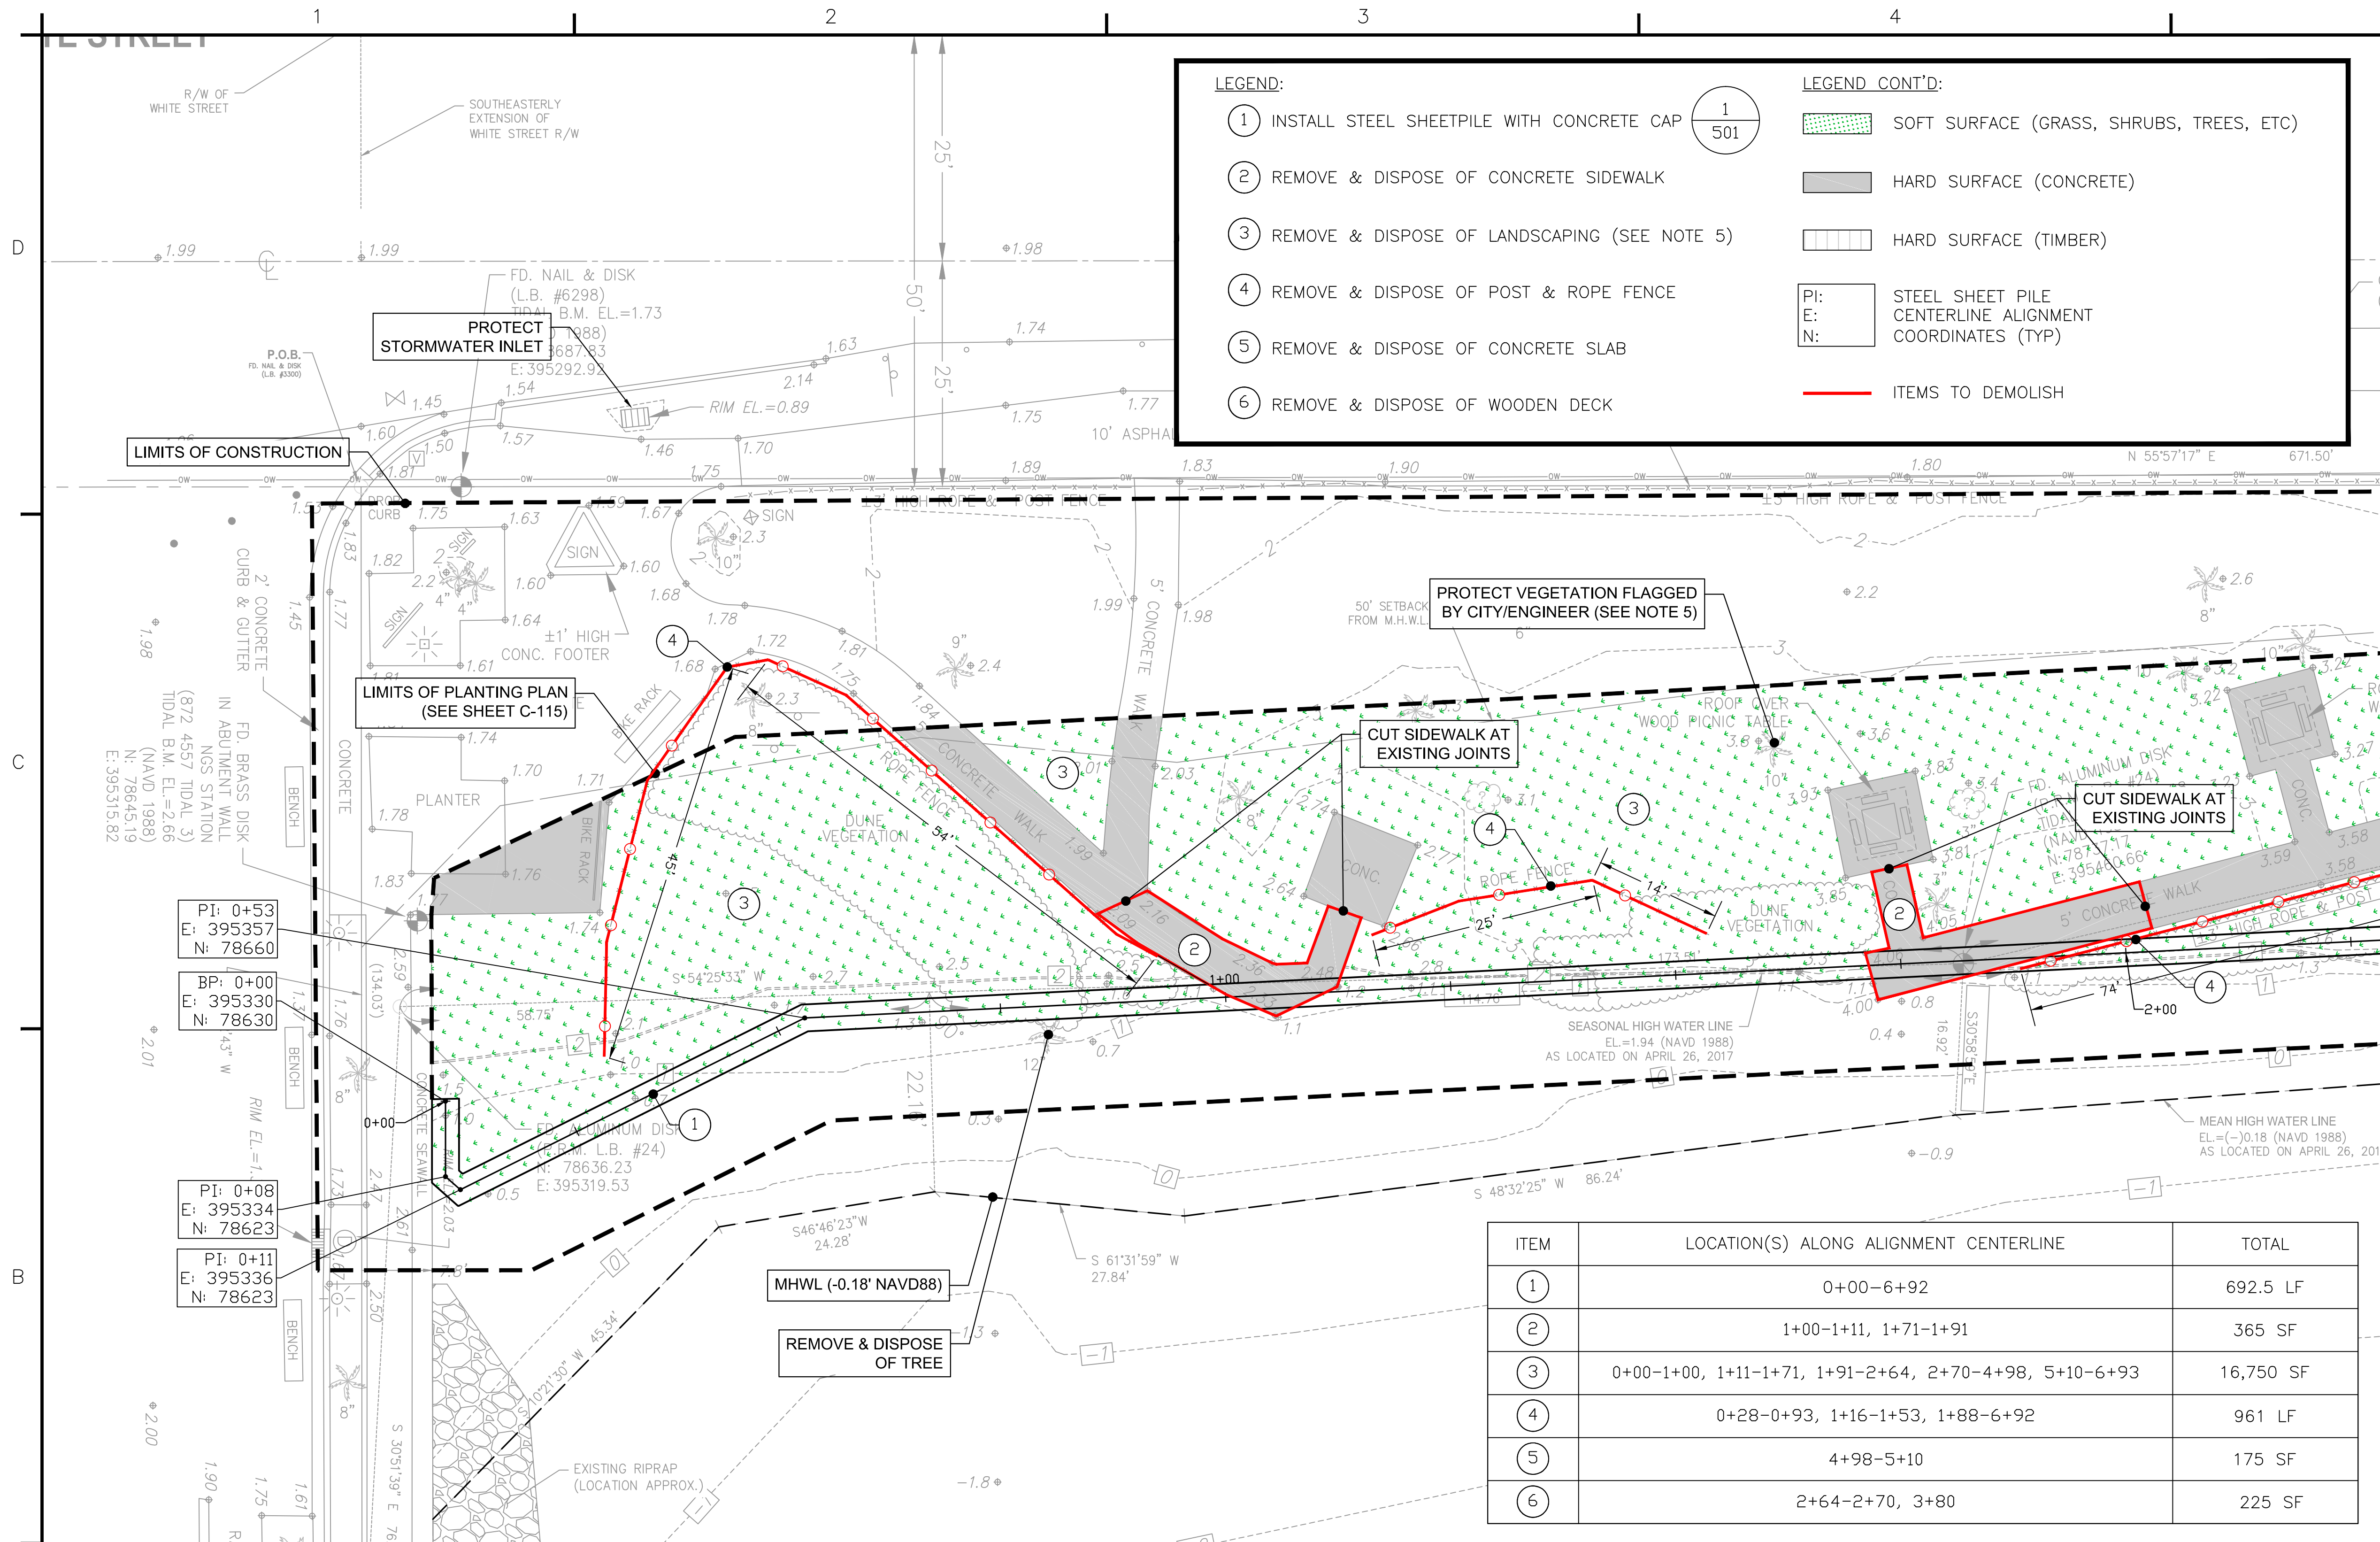

MICHAEL R. BARNETT, PE
FL LIC. # 44625

FOR REVIEW ONLY - NOT FOR CONSTRUCTION

NOTES:

- SEE SHEET C-102 & C-103 FOR SITE SURVEY.
- ALL ELEVATIONS REFERENCED TO NAVD88. NGVD29 = 1.35' + NAVD88.
- HORIZONTAL COORDINATES, WHERE DEPICTED, ARE REFERENCED TO NAD83, FLORIDA STATE PLANE, EAST ZONE.
- CONTRACTOR TO VERIFY THE LOCATION OF ALL UTILITIES PRIOR TO CONSTRUCTION.
- CONTRACTOR SHALL PRESERVE AND PROTECT ALL TREES/SHRUBS/VEGETATION FLAGGED BY CITY/ENGINEER.
- DEMOLITION ACTIVITIES FOR THIS PROJECT INCLUDE THE FOLLOWING:
 - CONCRETE SIDEWALK CROSSINGS (2 LOCATIONS TOTALING 365sf).
 - CONCRETE SLABS (1 LOCATION TOTALING 175sf).
 - WOODEN DECKS (2 LOCATIONS TOTALING 225sf).
 - TREES, SHRUBS, VEGETATION & GRASS SOD TO ACCOMMODATE SEAWALL & NEW PLANTINGS (16,750sf).
 - POST & ROPE FENCE (961 LINEAR FEET).
- SIGNS THAT REQUIRE REMOVAL FOR CONSTRUCTION ACTIVITIES SHALL BE TEMPORARILY RELOCATED AND MAINTAINED ON SITE FOR THE DURATION OF CONSTRUCTION ACTIVITIES. LOCATION SHALL BE APPROVED BY THE CITY.

NOTES (CONT'D):

- THE CONTRACTOR SHALL FIELD VERIFY THE EXACT LOCATION OF ALL OBSTRUCTIONS ALONG THE BULKHEAD'S ALIGNMENT PRIOR TO CONSTRUCTION. THE QUANTITY OF ITEMS REQUIRING DEMOLITION AND REPLACEMENT SHALL VARY DEPENDING UPON THE CONTRACTOR'S MEANS AND METHODS.
- CONTRACTOR SHALL FIELD STAKE THE BULKHEAD ALIGNMENT AT THE INFLECTION POINTS SHOWN; CITY AND ENGINEER SHALL APPROVE THE STAKED ALIGNMENT PRIOR TO THE CONTRACTOR INITIATING SITE PREPARATION FOR SHEET PILE INSTALLATION.



Designed by:
M. BARNETT

Drawn by:
R. CZAPINSKI


Reviewed by:
S. McCAHILL

Design file no.:
MWB-C-108-DEMPLAN-170814.dwg

Scale:
AS SHOWN

TETRA TECH INC.
759 SOUTH FEDERAL HWY
SUITE 314
MIAMI, FL 33134
TEL: (772) 781-3400
FAX: (772) 781-3411

CERTIFICATE OF AUTHORIZATION
NO. 2429

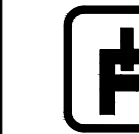

CITY OF KEY WEST
REST BEACH SEAWALL
DEMOLITION PLAN (1 of 3)

KEY WEST, MONROE COUNTY, FL

Sheet Reference:
C-108
Sheet 10 of 23

LEGEND:

1

501

1

2

3

4

5

6

LEGEND CONT'D:

SOFT SURFACE (GRASS, SHRUBS, TREES, ETC)

HARD SURFACE (CONCRETE)

HARD SURFACE (TIMBER)


PI:

E:

N:

STEEL SHEET PILE
CENTERLINE ALIGNMENT
COORDINATES (TYP)

ITEMS TO DEMOLISH

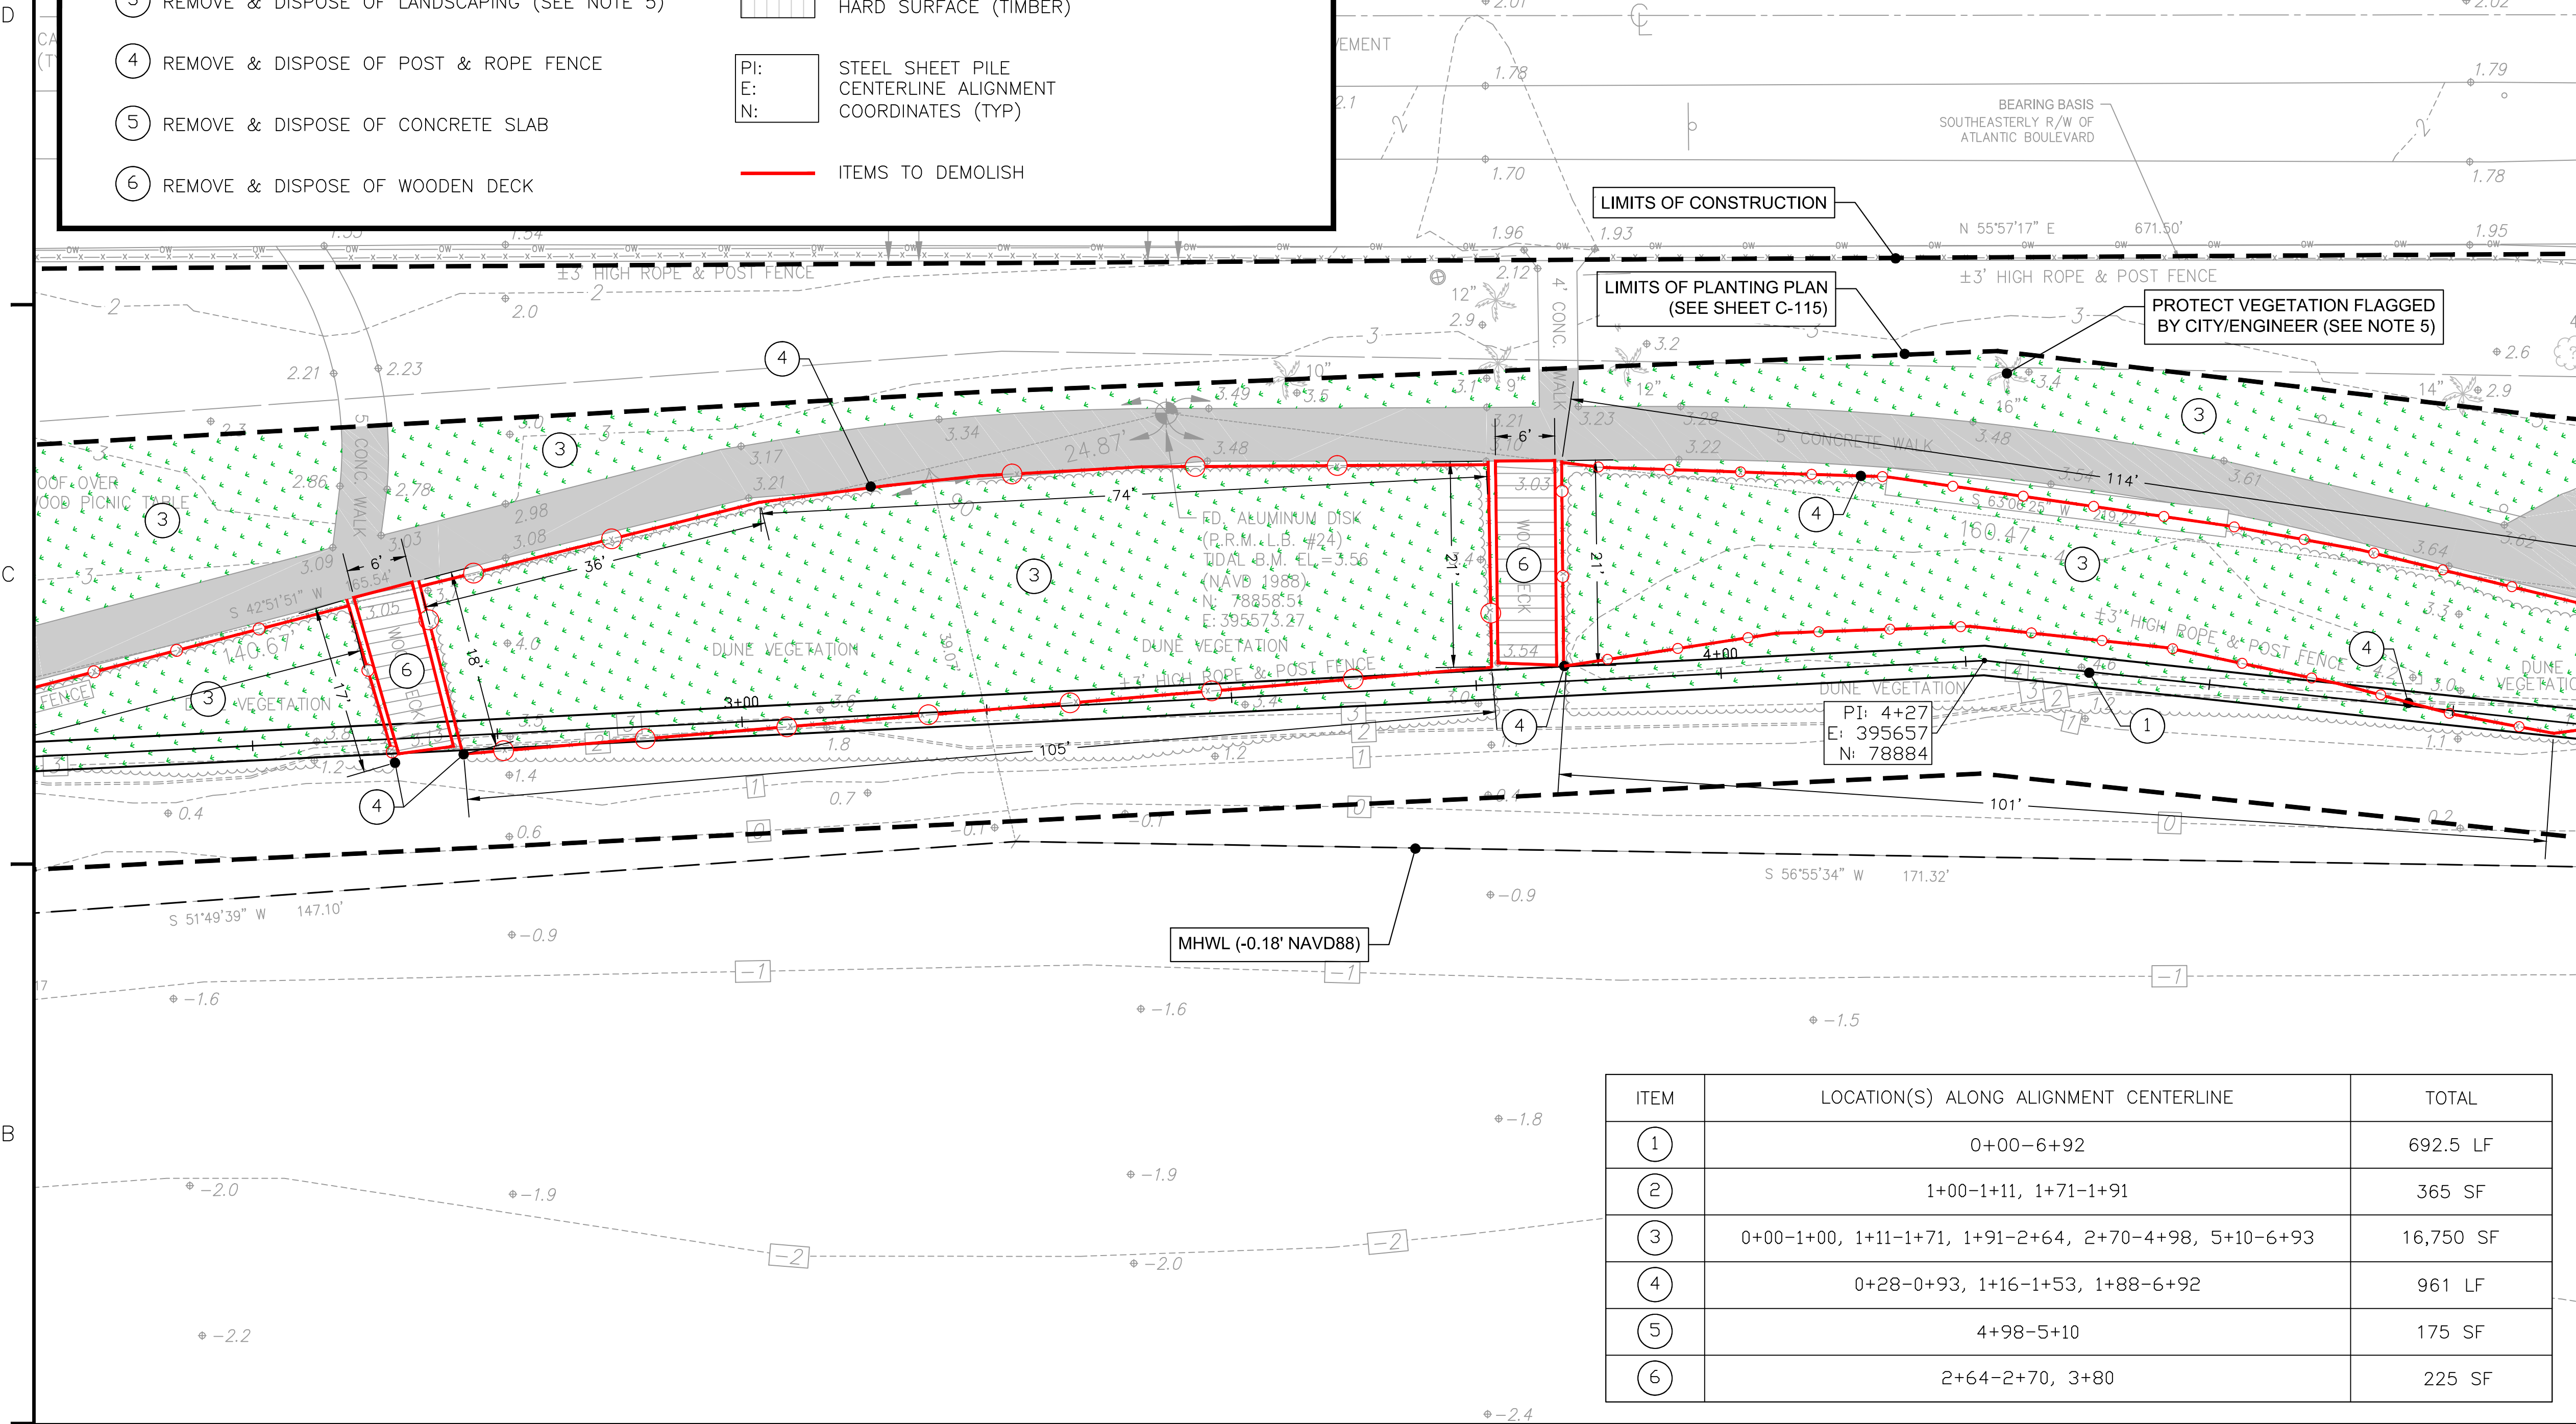


ITEM	LOCATION(S) ALONG ALIGNMENT CENTERLINE	TOTAL
1	0+00-6+92	692.5 LF
2	1+00-1+11, 1+71-1+91	365 SF
3	0+00-1+00, 1+11-1+71, 1+91-2+64, 2+70-4+98, 5+10-6+93	16,750 SF
4	0+28-0+93, 1+16-1+53, 1+88-6+92	961 LF
5	4+98-5+10	175 SF
6	2+64-2+70, 3+80	225 SF

- NOTES:
- SEE SHEET C-102 & C-103 FOR SITE SURVEY.
 - ALL ELEVATIONS REFERENCED TO NAVD88. NGVD29 = 1.35' + NAVD88.
 - HORIZONTAL COORDINATES, WHERE DEPICTED, ARE REFERENCED TO NAD83, FLORIDA STATE PLANE, EAST ZONE.
 - CONTRACTOR TO VERIFY THE LOCATION OF ALL UTILITIES PRIOR TO CONSTRUCTION.
 - CONTRACTOR SHALL PRESERVE AND PROTECT ALL TREES/SHRUBS/VEGETATION FLAGGED BY CITY/ENGINEER.
 - DEMOLITION ACTIVITIES FOR THIS PROJECT INCLUDE THE FOLLOWING:
 - CONCRETE SIDEWALK CROSSINGS (2 LOCATIONS TOTALING 365sf).
 - CONCRETE SLABS (1 LOCATION TOTALING 175sf).
 - WOODEN DECKS (2 LOCATIONS TOTALING 225sf).
 - TREES, SHRUBS, VEGETATION & GRASS SOD TO ACCOMMODATE SEAWALL & NEW PLANTINGS (16,750sf).
 - POST & ROPE FENCE (961 LINEAR FEET).
 - SIGNS THAT REQUIRE REMOVAL FOR CONSTRUCTION ACTIVITIES SHALL BE TEMPORARILY RELOCATED AND MAINTAINED ON SITE FOR THE DURATION OF CONSTRUCTION ACTIVITIES. LOCATION SHALL BE APPROVED BY THE CITY.


- NOTES (CONT'D):
- THE CONTRACTOR SHALL FIELD VERIFY THE EXACT LOCATION OF ALL OBSTRUCTIONS ALONG THE BULKHEAD'S ALIGNMENT PRIOR TO CONSTRUCTION. THE QUANTITY OF ITEMS REQUIRING DEMOLITION AND REPLACEMENT SHALL VARY DEPENDING UPON THE CONTRACTOR'S MEANS AND METHODS.
 - CONTRACTOR SHALL FIELD STAKE THE BULKHEAD ALIGNMENT AT THE INFLECTION POINTS SHOWN; CITY AND ENGINEER SHALL APPROVE THE STAKED ALIGNMENT PRIOR TO THE CONTRACTOR INITIATING SITE PREPARATION FOR SHEET PILE INSTALLATION.

Sunshine811

Call 811 or www.sunshine811.com two full business days before digging to have utilities located and marked.
Check positive response codes before you dig!

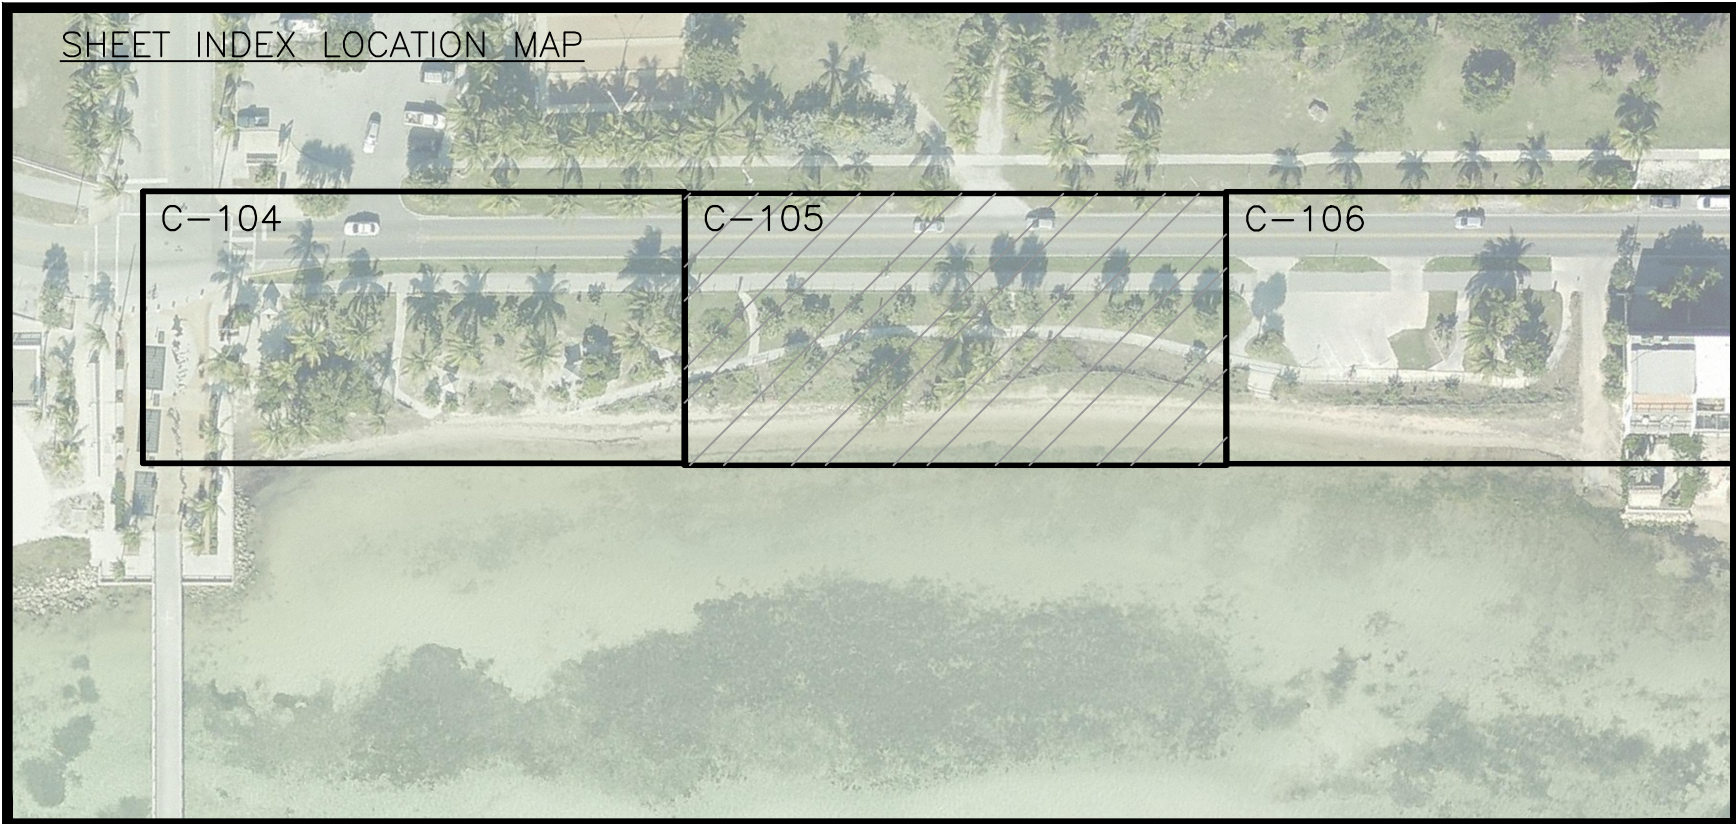

FOR REVIEW ONLY - NOT FOR CONSTRUCTION

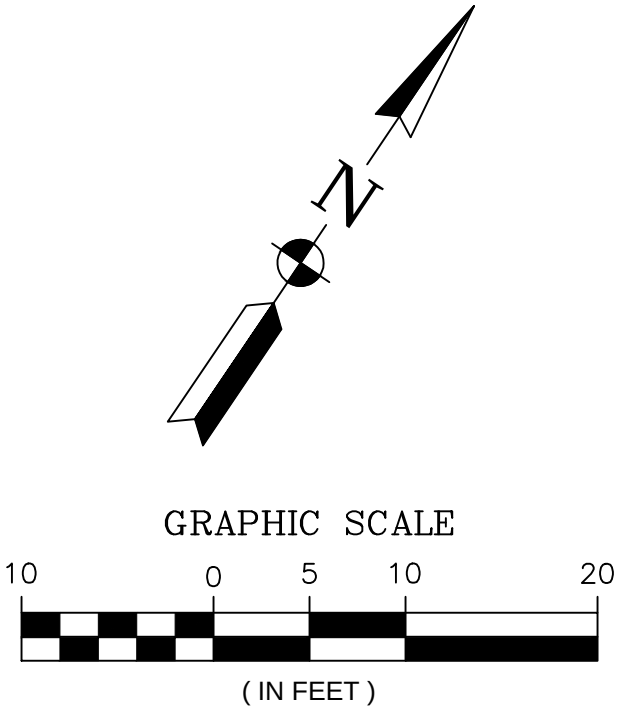

MICHAEL R. BARNETT, PE
FL LIC. # 44625

Designed By:	Drawn By:	Reviewed By:	Design file no.:	Scale:	Mark	Description	Date	Appr.
M. BARNETT	M. BARNETT	R. CZAPINSKI	MBE_C-108.DMP	AS SHOWN	0	ISSUED FOR CLIENT REVIEW	3/31/17	
					1	REVIEWED BASED ON CLIENT REVIEW	4/6/17	
					2	MOVE ALIGNMENT SEAWARD/ADD CAP	5/17/17	
					3	ADD TREE LOCATION DETAILS	6/6/17	
					4	ADD BEACH ACCESS VIA CONCRETE STEPS	6/14/17	

TETRA TECH INC.
759 SOUTH FEDERAL HWY
SUITE 314
MIAMI, FL 33134
TEL: (772) 781-3400
FAX: (772) 781-3411
CERTIFICATE OF AUTHORIZATION
NO. 2409



CITY OF KEY WEST
REST BEACH SEAWALL
DEMOLITION PLAN (2 of 3)

KEY WEST, MONROE COUNTY, FL

Sheet Reference:
C-109
Sheet 11 of 23

LEGEND:

- HARD SURFACE (CONCRETE)
- EXCAVATION
- FILL
- EXISTING TOPOGRAPHY
- PROPOSED GRADE




Sunshine811

Call 811 or www.sunshine811.com two full business days before digging to have utilities located and marked.


Check positive response codes before you dig!



MICHAEL R. BARNETT, PE
FL LIC. # 44625

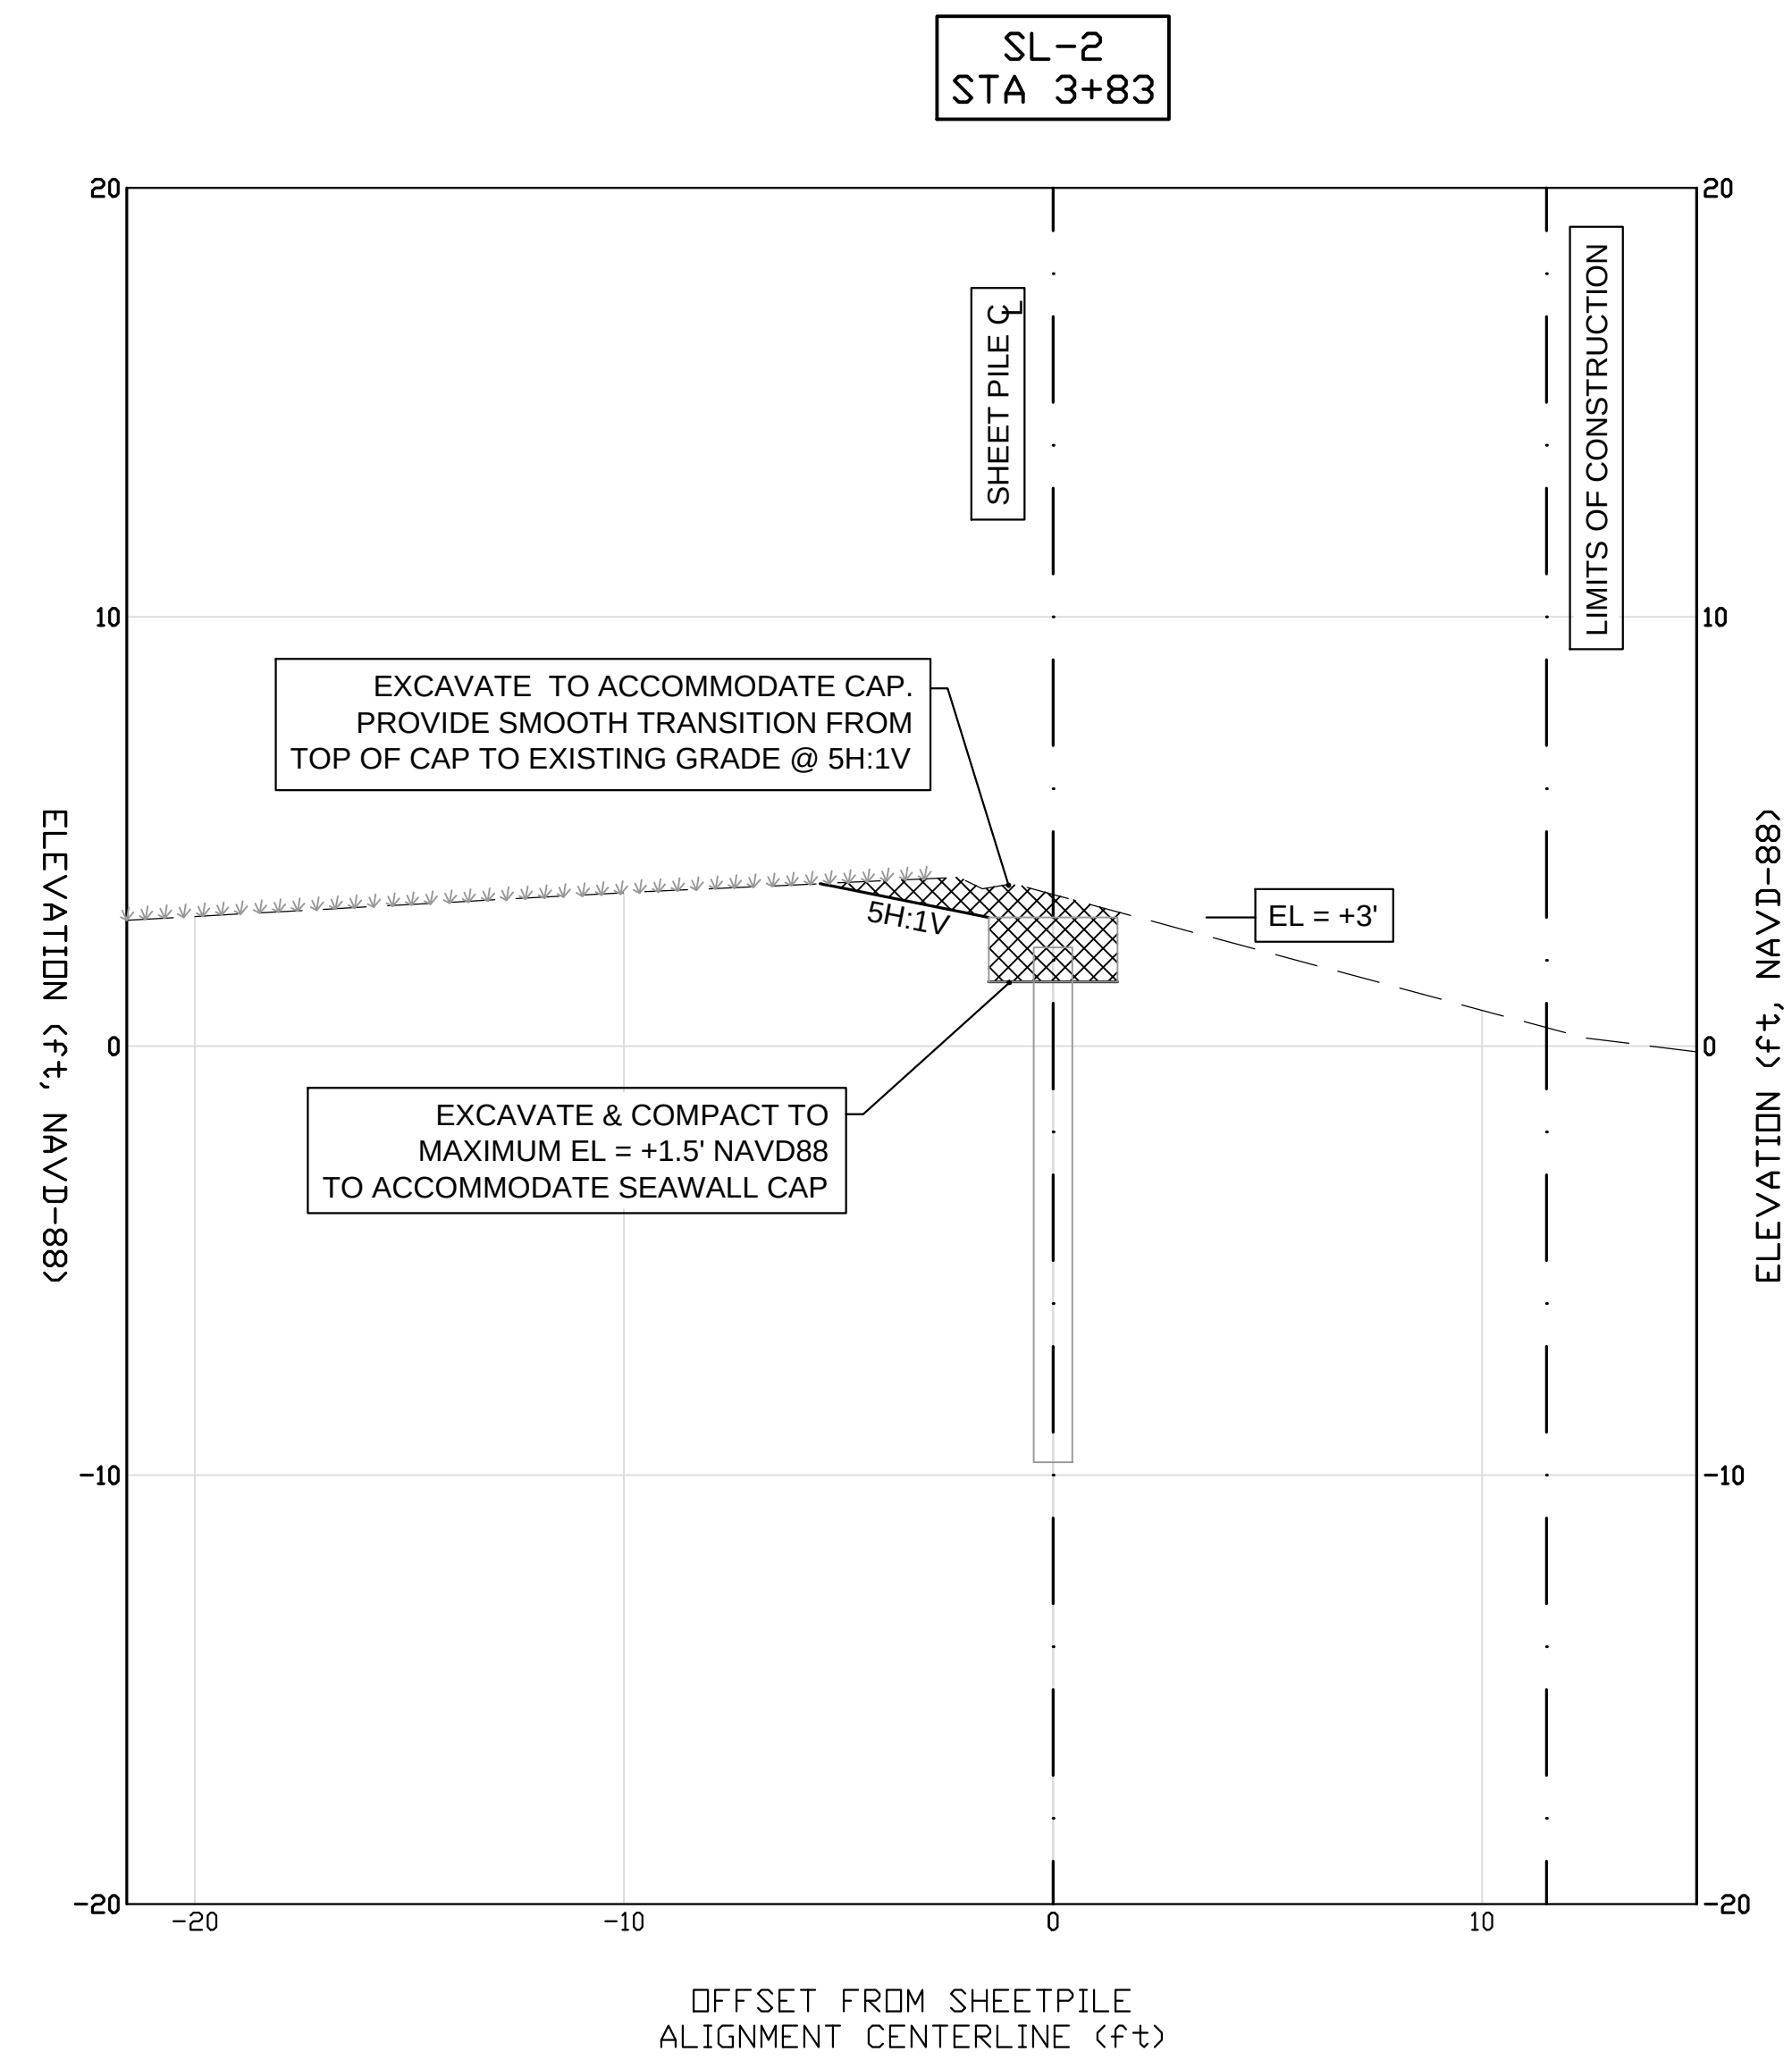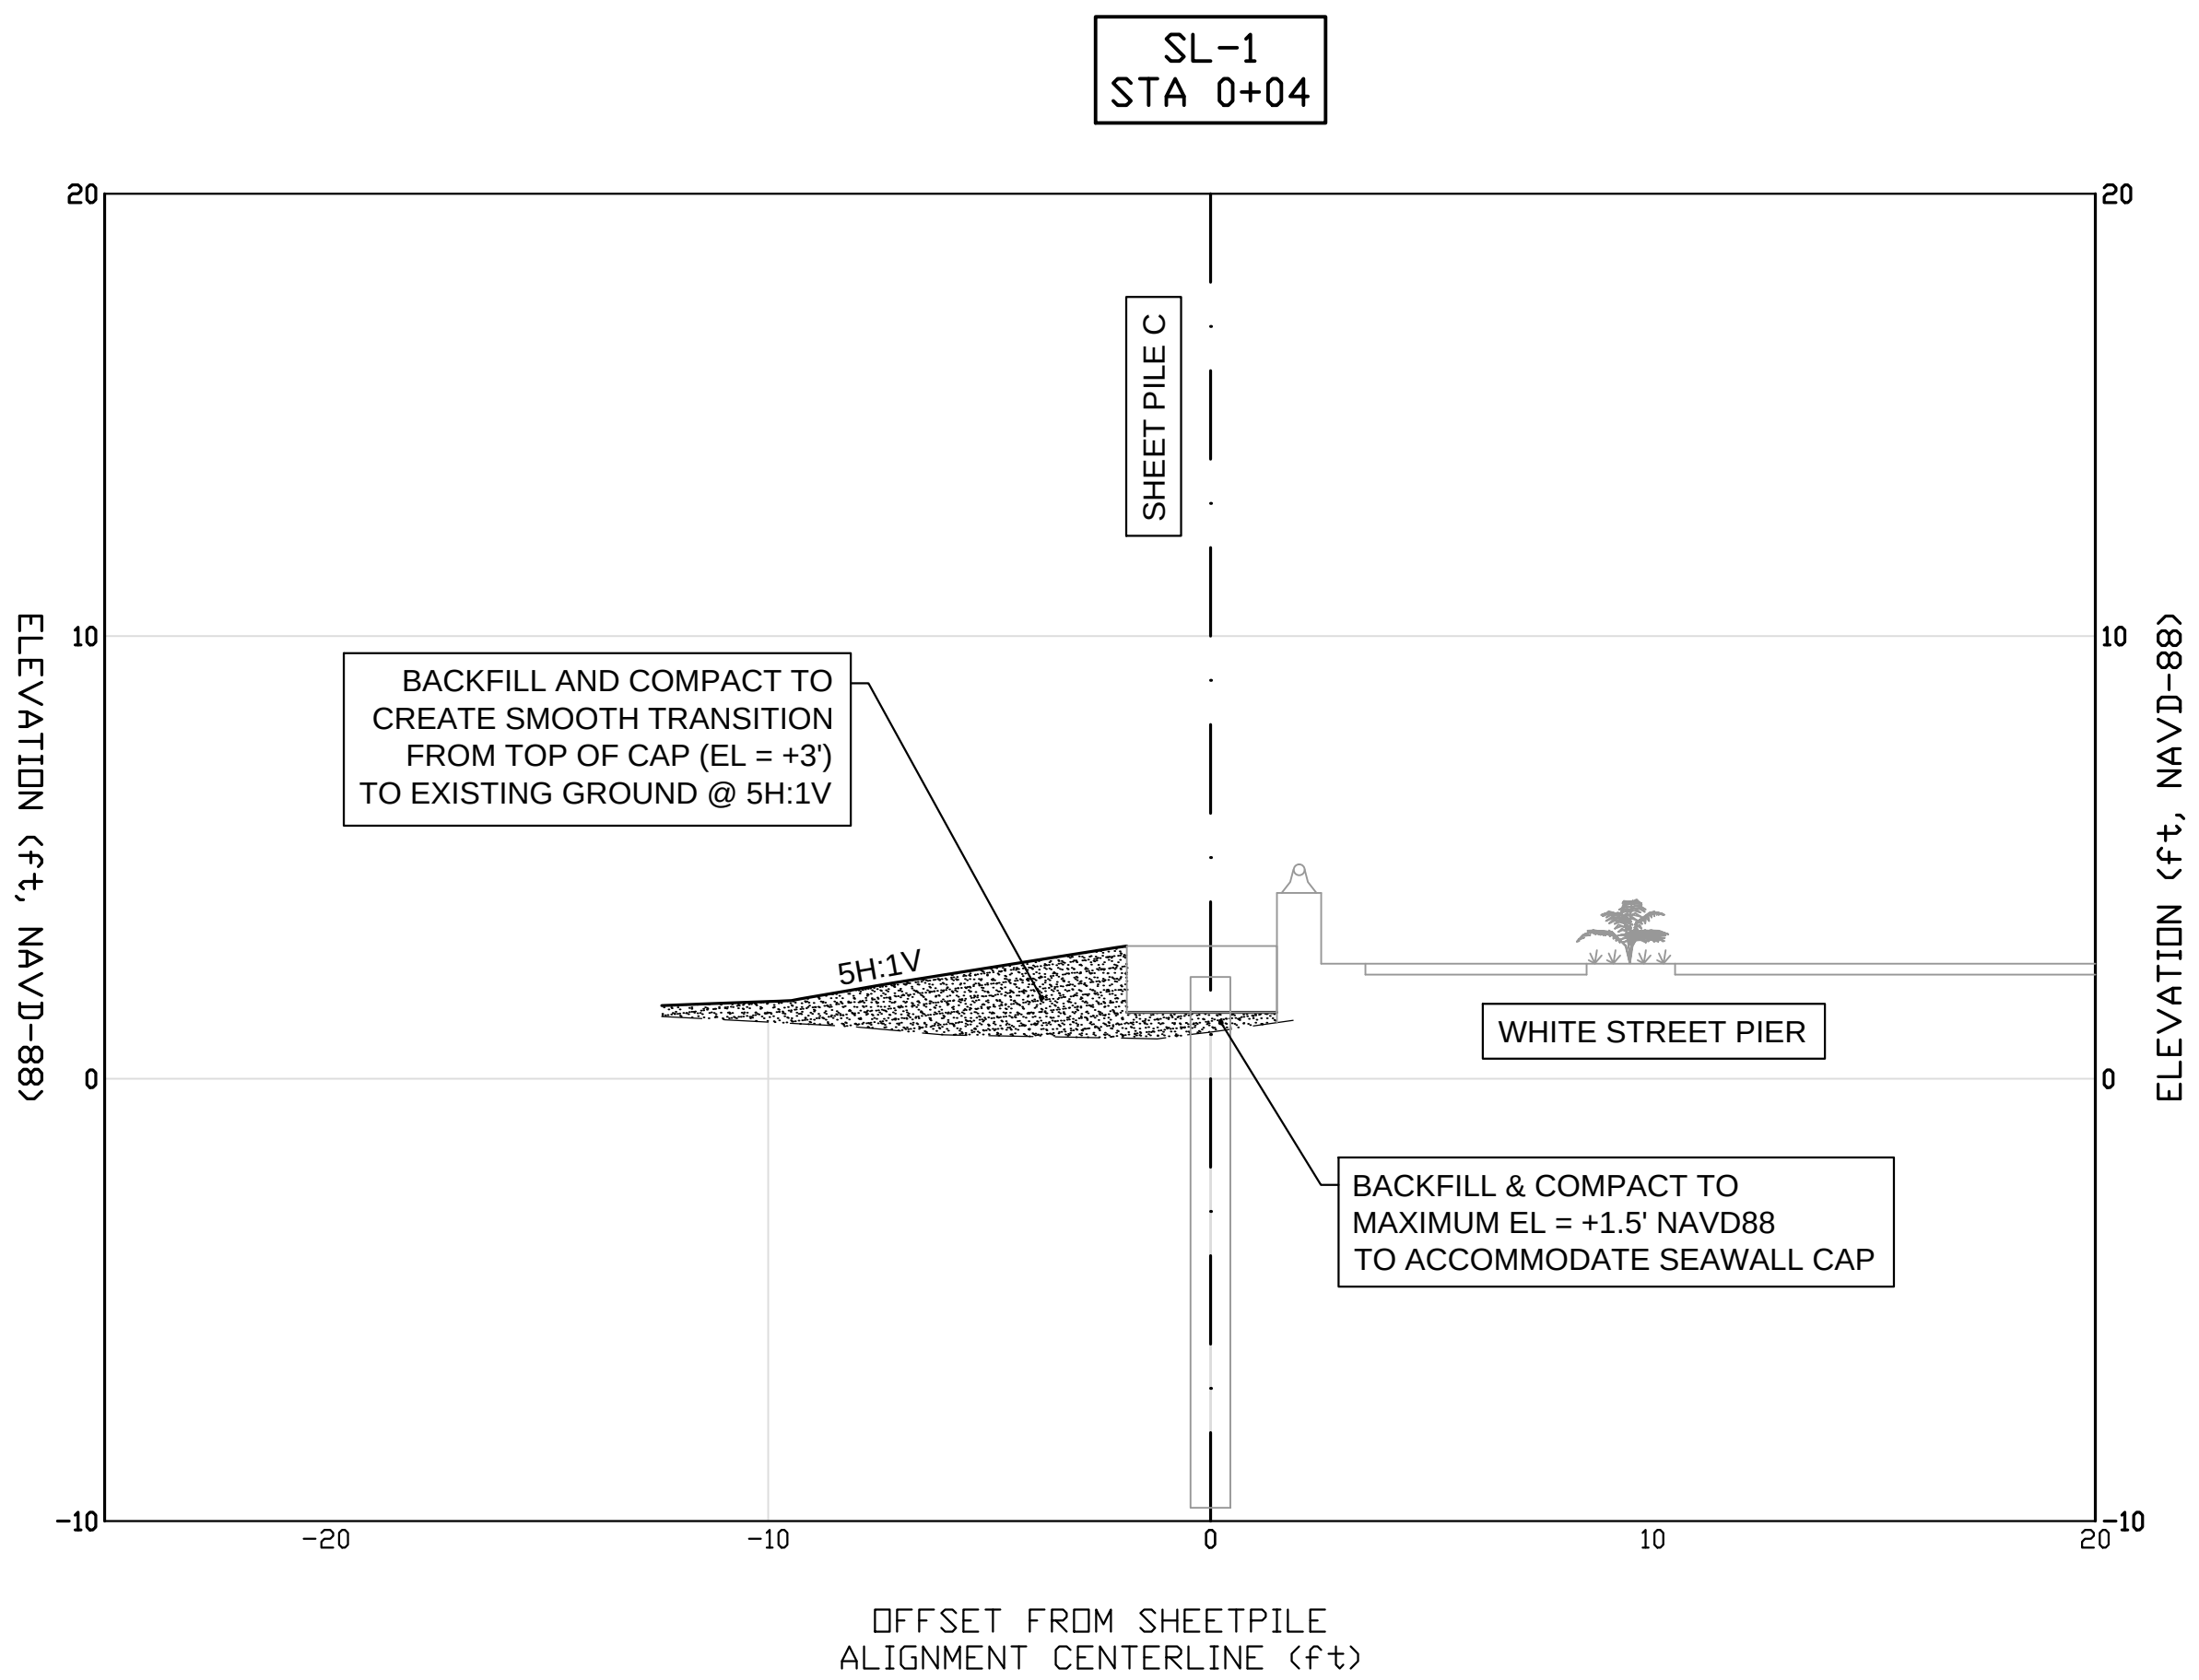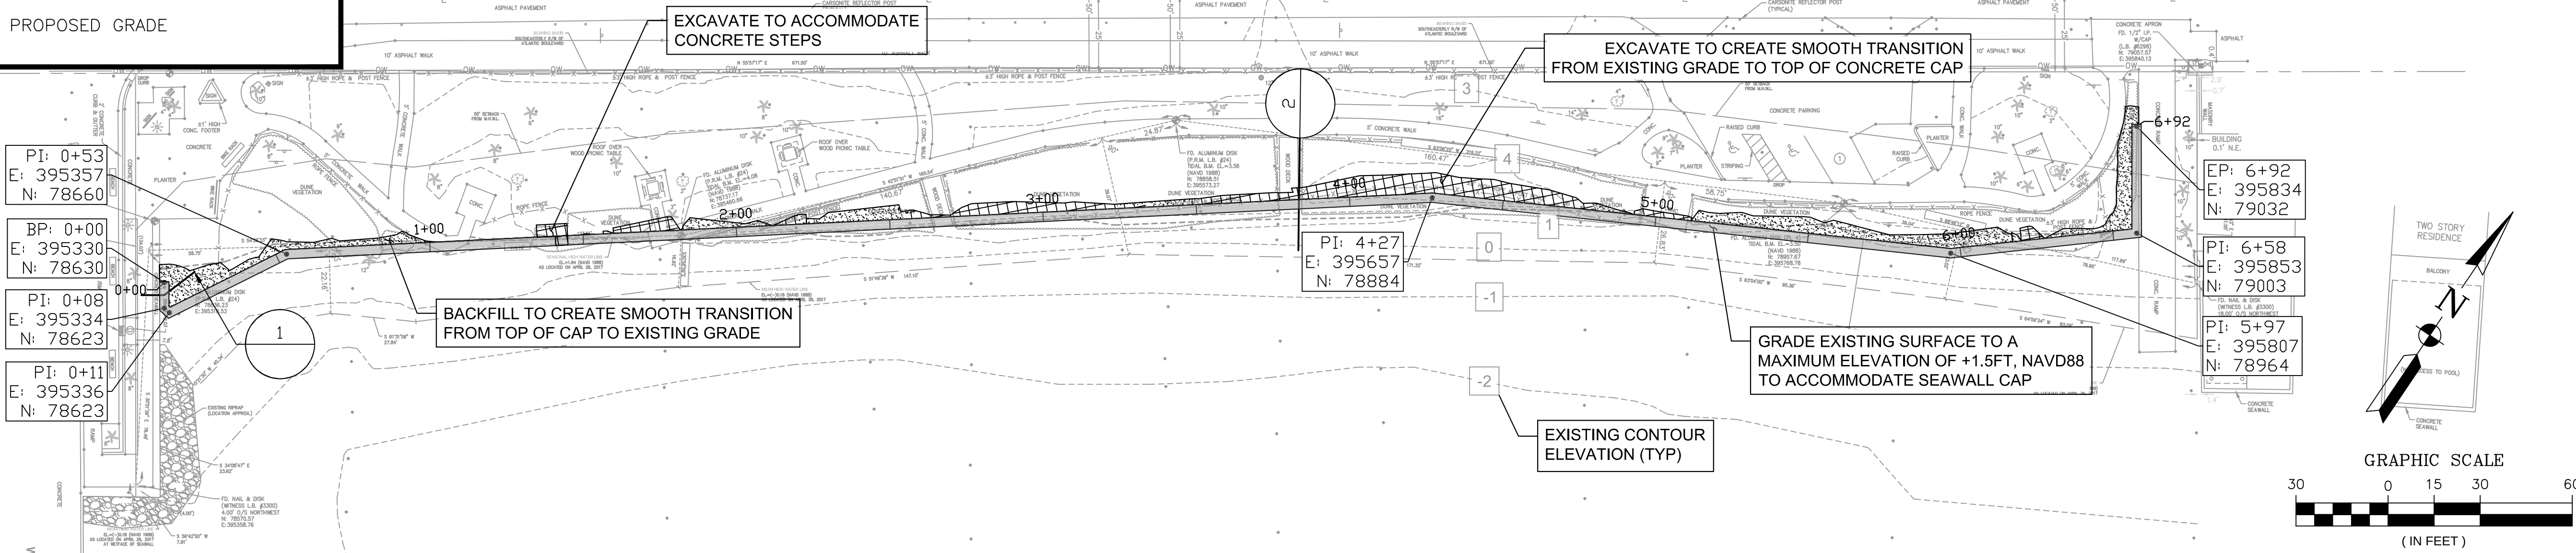

- NOTES:
- SEE SHEET C-102 & C-103 FOR SITE SURVEY.
 - ALL ELEVATIONS REFERENCED TO NAVD88. NGVD29 = 1.35' + NAVD88.
 - HORIZONTAL COORDINATES, WHERE DEPICTED, ARE REFERENCED TO NAD83, FLORIDA STATE PLANE, EAST ZONE.
 - CONTRACTOR TO VERIFY THE LOCATION OF ALL UTILITIES PRIOR TO CONSTRUCTION.
 - A TOTAL OF 85CY OF EXCAVATION AND 49CY OF FILL IS ANTICIPATED.

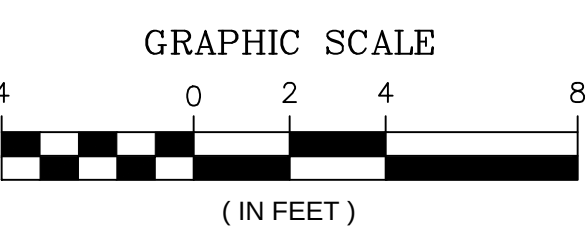

FOR REVIEW ONLY - NOT FOR CONSTRUCTION

Designed By:	Drawn By:	Reviewed By:	Design file no:	Scale:	Mark	Description	Date	Appr.
M. BARNETT	M. BARNETT	R. CZAPINSKI	WMS-C-111	AS SHOWN	0	ISSUED FOR CLIENT REVIEW	3/21/17	MB
					2	REVISED BASED ON CLIENT REVIEW	4/6/17	MB
					3	ADD TREE LOCATION DETAILS	5/17/17	MB
					4	ADD BEACH ACCESS VIA CONCRETE STEPS	6/14/17	MB

TETRA TECH INC.
759 SOUTH FEDERAL HWY
SUITE 314
MIAMI, FL 33134
TEL: (772) 781-3400
FAX: (772) 781-3411
CERTIFICATE OF AUTHORIZATION
NO. 2493



CITY OF KEY WEST
REST BEACH SEAWALL
GRADING PLAN
KEY WEST, MONROE COUNTY, FL


Sheet Reference:
C-111
Sheet 13 of 23



MICHAEL R. BARNETT, PE
FL LIC. # 44625



Designed by:
M. BARNETT
Drawn by:
R. CZAPINSKI
Reviewed by:
S. McCAHILL
Design file no.:
MWB-C-112-BURHARDT-1707-17
Scale:
AS SHOWN

TETRA TECH INC.
759 SOUTH FEDERAL HWY
SUITE 314
MIAMI, FL 33134
TEL: (772) 781-3400
FAX: (772) 781-3411
CERTIFICATE OF AUTHORIZATION
NO. 2429

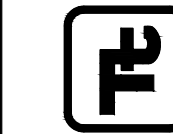

CITY OF KEY WEST
REST BEACH SEAWALL
SEAWALL INSTALLATION PLAN
KEY WEST, MONROE COUNTY, FL



Sheet Reference:
C-112
Sheet 14 of 23

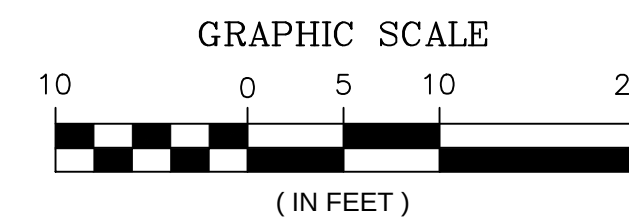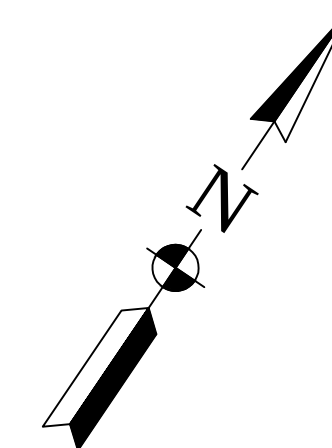

ATLANTIC BOULEVARD

50' PUBLIC RIGHT-OF-WAY


- LEGEND:**
- ① INSTALL STEEL SHEETPILE WITH CONCRETE CAP
 - ② INSTALL CONCRETE SIDEWALK
 - ③ INSTALL HANDRAIL
 - ④ INSTALL POST & ROPE FENCE
 - ⑤ INSTALL CONCRETE STEPS WITH LANDING PAD
- LEGEND CONT'D:**
- HARD SURFACE (CONCRETE)
 - PI: STEEL SHEET PILE
 - E: CENTERLINE ALIGNMENT
 - N: COORDINATES (TYP)
 - ITEMS TO INSTALL

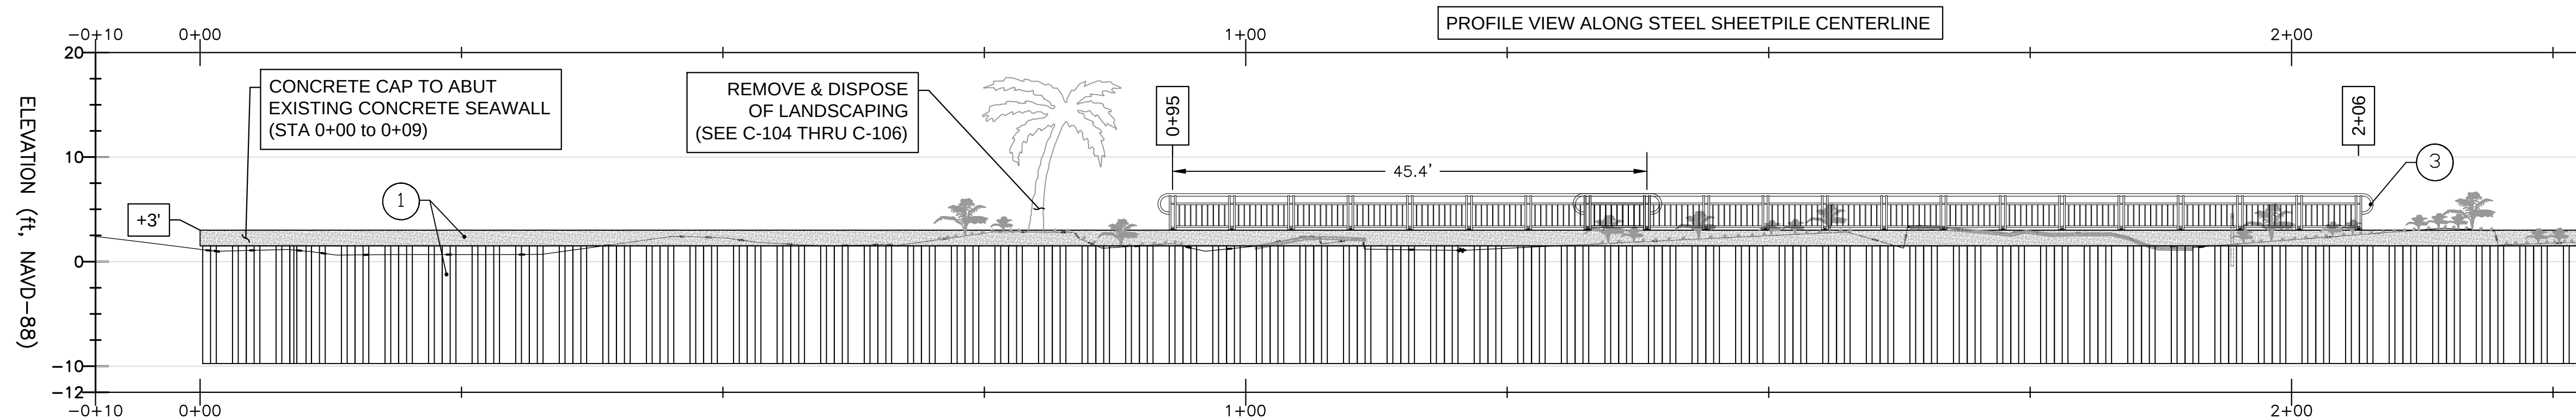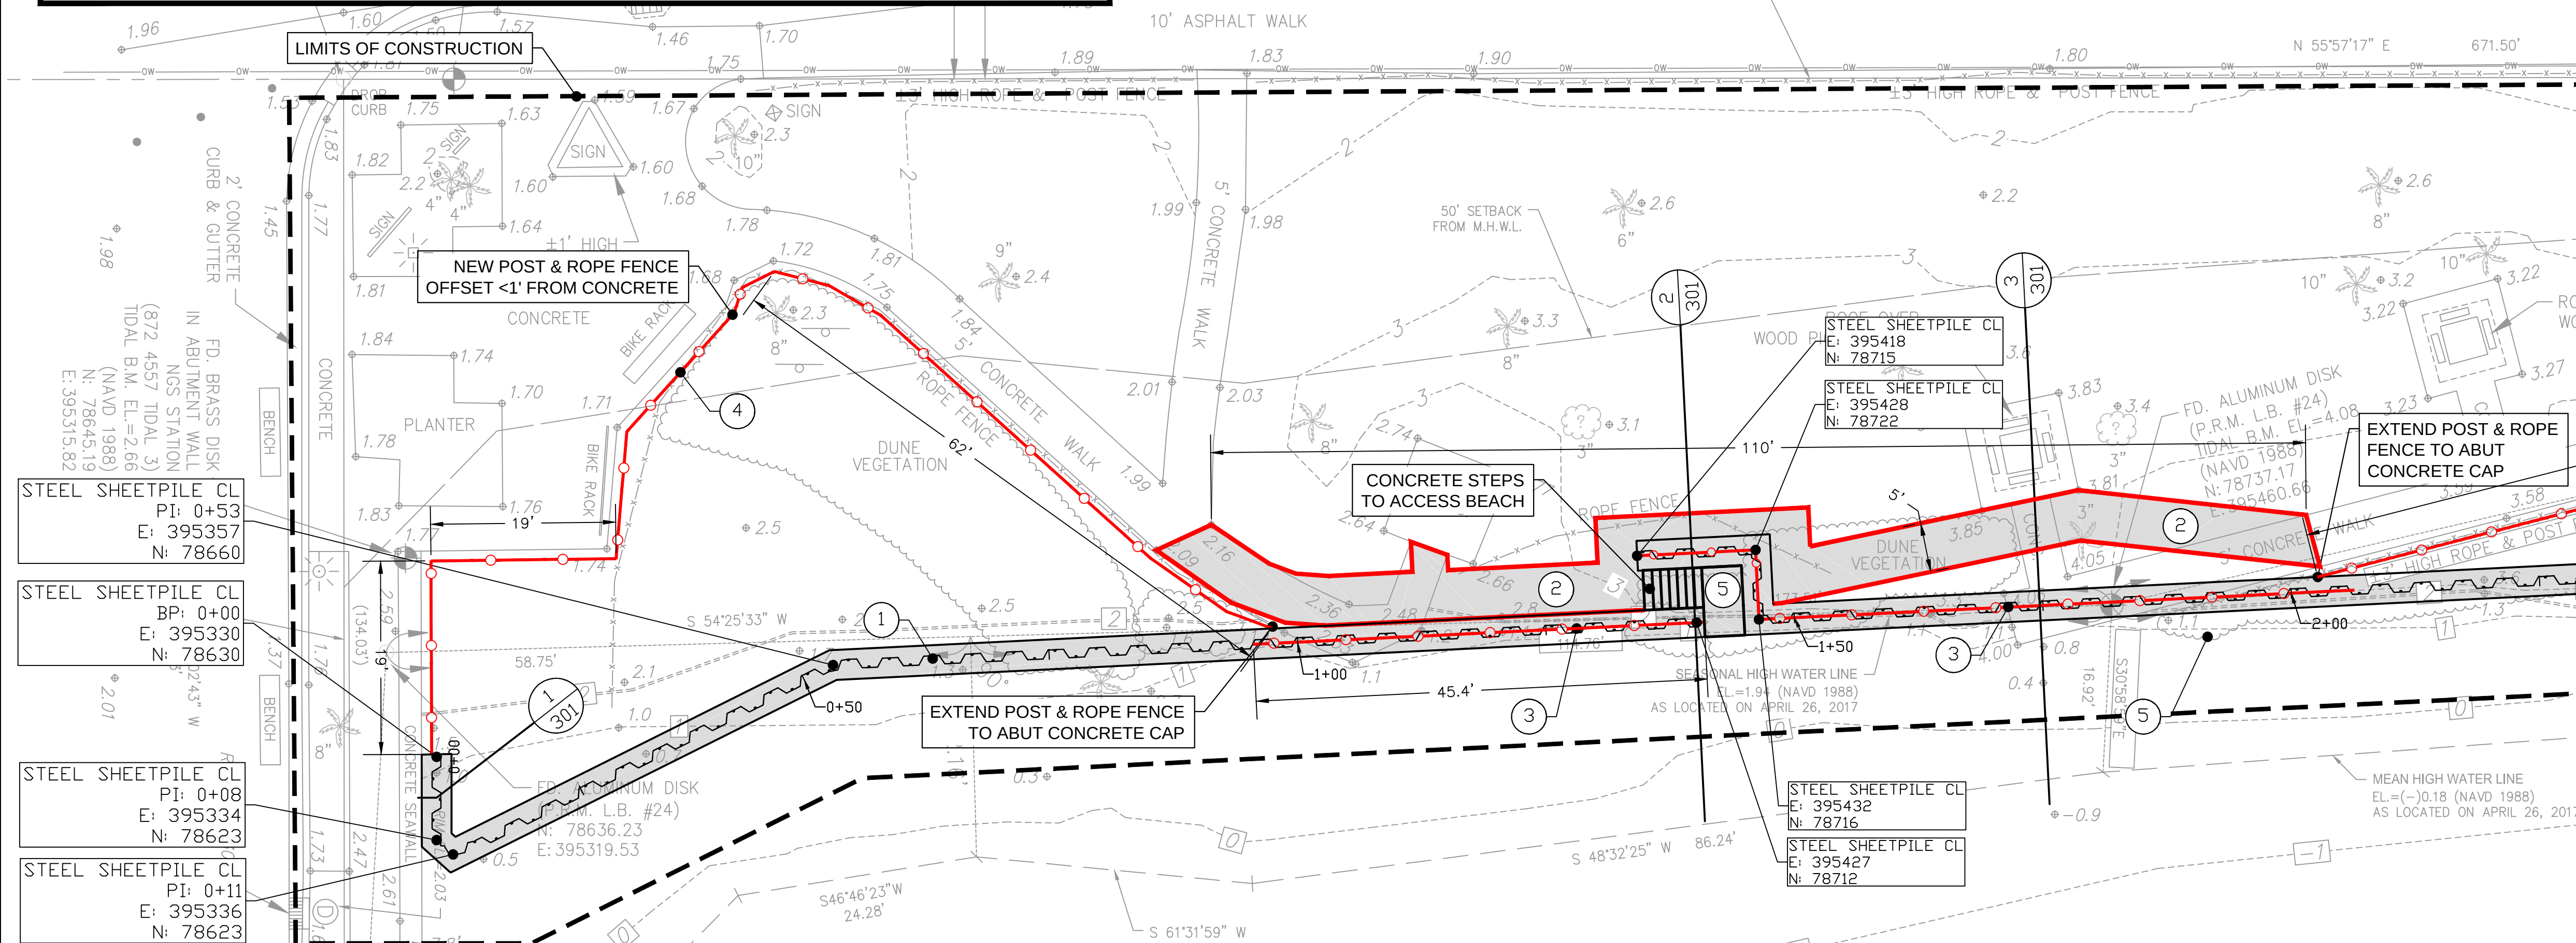

NOTES:

- ALL ELEVATIONS REFERENCED TO NAVD88. NGVD29 = 1.35' + NAVD88.
- HORIZONTAL COORDINATES, WHERE DEPICTED, ARE REFERENCED TO NAD83, FLORIDA STATE PLANE, EAST ZONE.
- CONSTRUCTION ITEMS FOR THIS PROJECT INCLUDE THE FOLLOWING:
 - FURNISH AND INSTALL OF 702.1 LINEAR FEET OF STEEL SHEET PILE (337 TOTAL SHEETS)
 - FURNISH AND INSTALL OF REINFORCED CONCRETE CAP (707 LINEAR FEET, ~118CY)
 - FURNISH AND INSTALL OF NEW SIDEWALKS (594 SQUARE FEET)
 - FURNISH AND INSTALL OF HANDRAIL (127 LINEAR FEET)
 - FURNISH AND INSTALL OF POST & ROPE FENCE (627 LINEAR FEET)
 - FURNISH AND INSTALL OF CONCRETE STEPS WITH LANDING PAD.
 - REPAIR OF EXISTING CONCRETE SIDEWALK SECTION (REPAIR CONSISTS OF REMOVING 36 SQUARE FEET OF CONCRETE SIDEWALK, RE-GRADING & COMPACTING BASE FILL, AND REPLACING CONCRETE SIDEWALK)
- PROFILE VIEW IS SCALED 1H:1V.
- SEE SHEET C-301 FOR CROSS SECTIONS.

ITEM	LOCATION(S) ALONG ALIGNMENT CENTERLINE	TOTAL
①	0+00-6+92	702.1 LF
②	0+85-1+11	594 SF
③	0+95-2+06	127 LF
④	0+00-1+00, 2+00-6+92	627 LF
⑤	1+35-1+48	1 LS

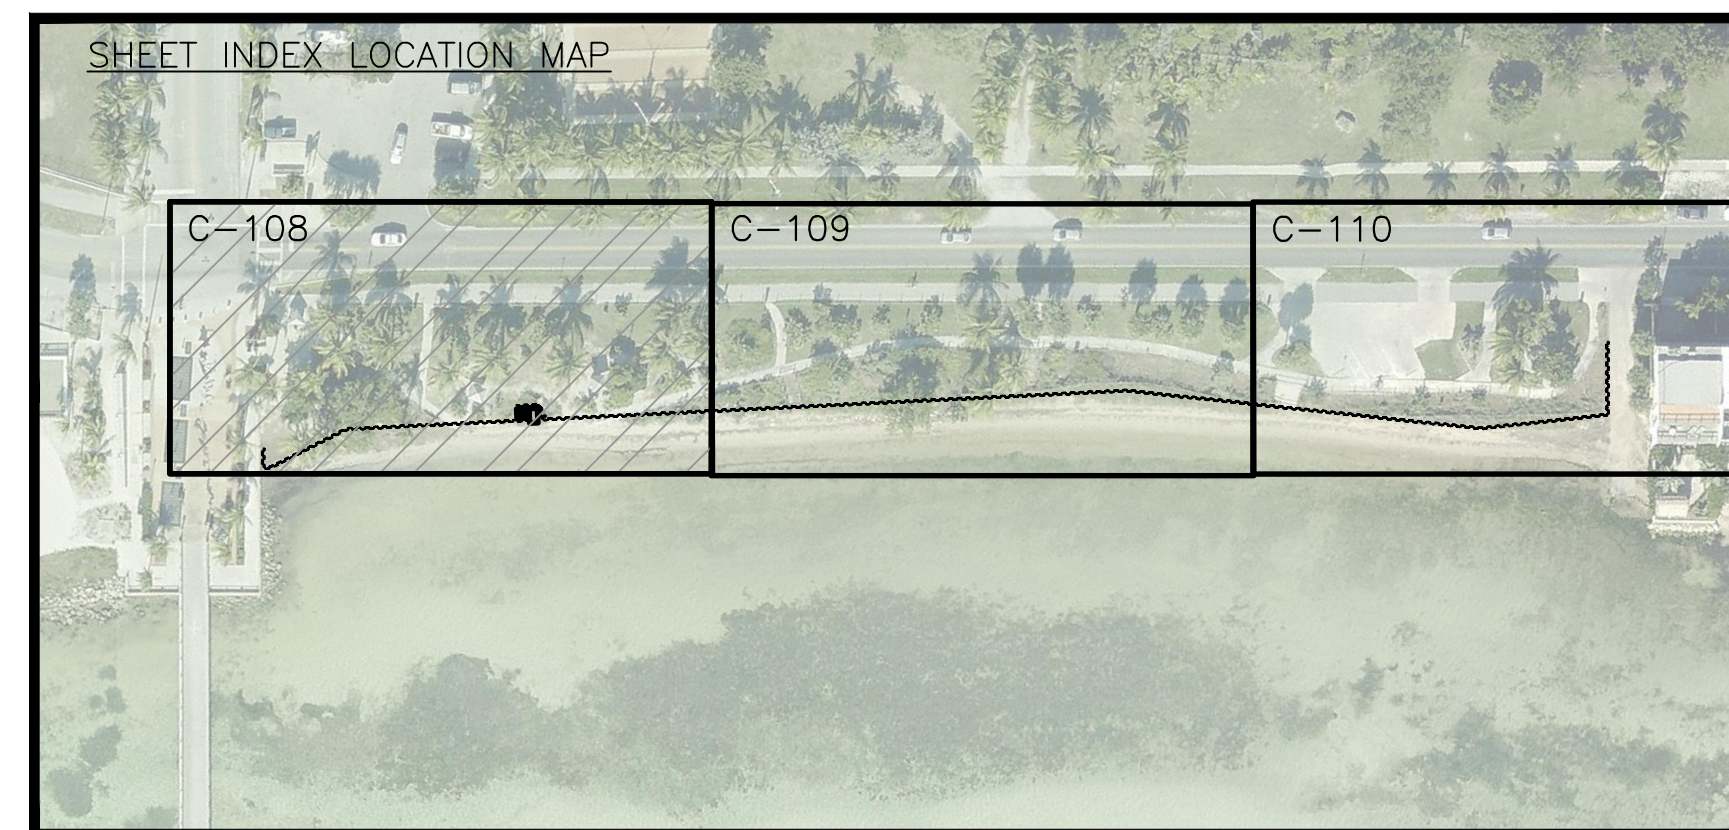

FOR REVIEW ONLY - NOT FOR CONSTRUCTION


ATLANTIC BOULEVARD
50' PUBLIC RIGHT-OF-WAY

LEGEND:



- 1 INSTALL STEEL SHEETPILE WITH CONCRETE CAP
- 2 INSTALL CONCRETE SIDEWALK
- 3 INSTALL HANDRAIL
- 4 INSTALL POST & ROPE FENCE
- 5 INSTALL CONCRETE STEPS WITH LANDING PAD

LEGEND CONT'D:

- HARD SURFACE (CONCRETE)
- STEEL SHEET PILE CENTERLINE ALIGNMENT COORDINATES (TYP)
- ITEMS TO INSTALL

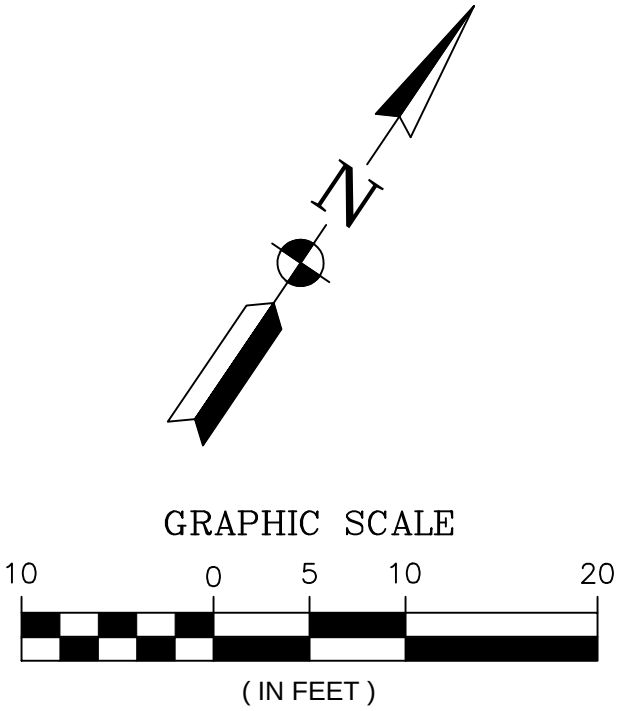

MICHAEL R. BARNETT, PE
FL LIC. # 44625

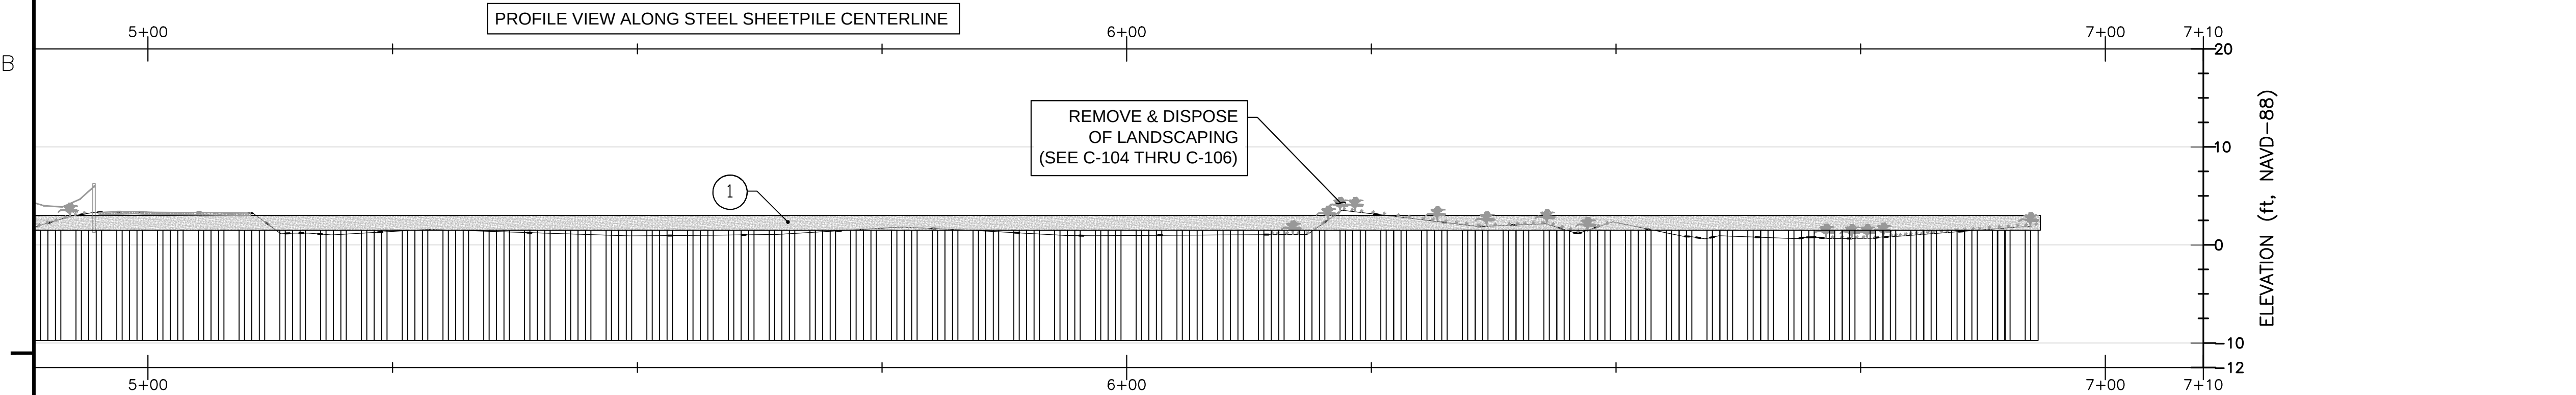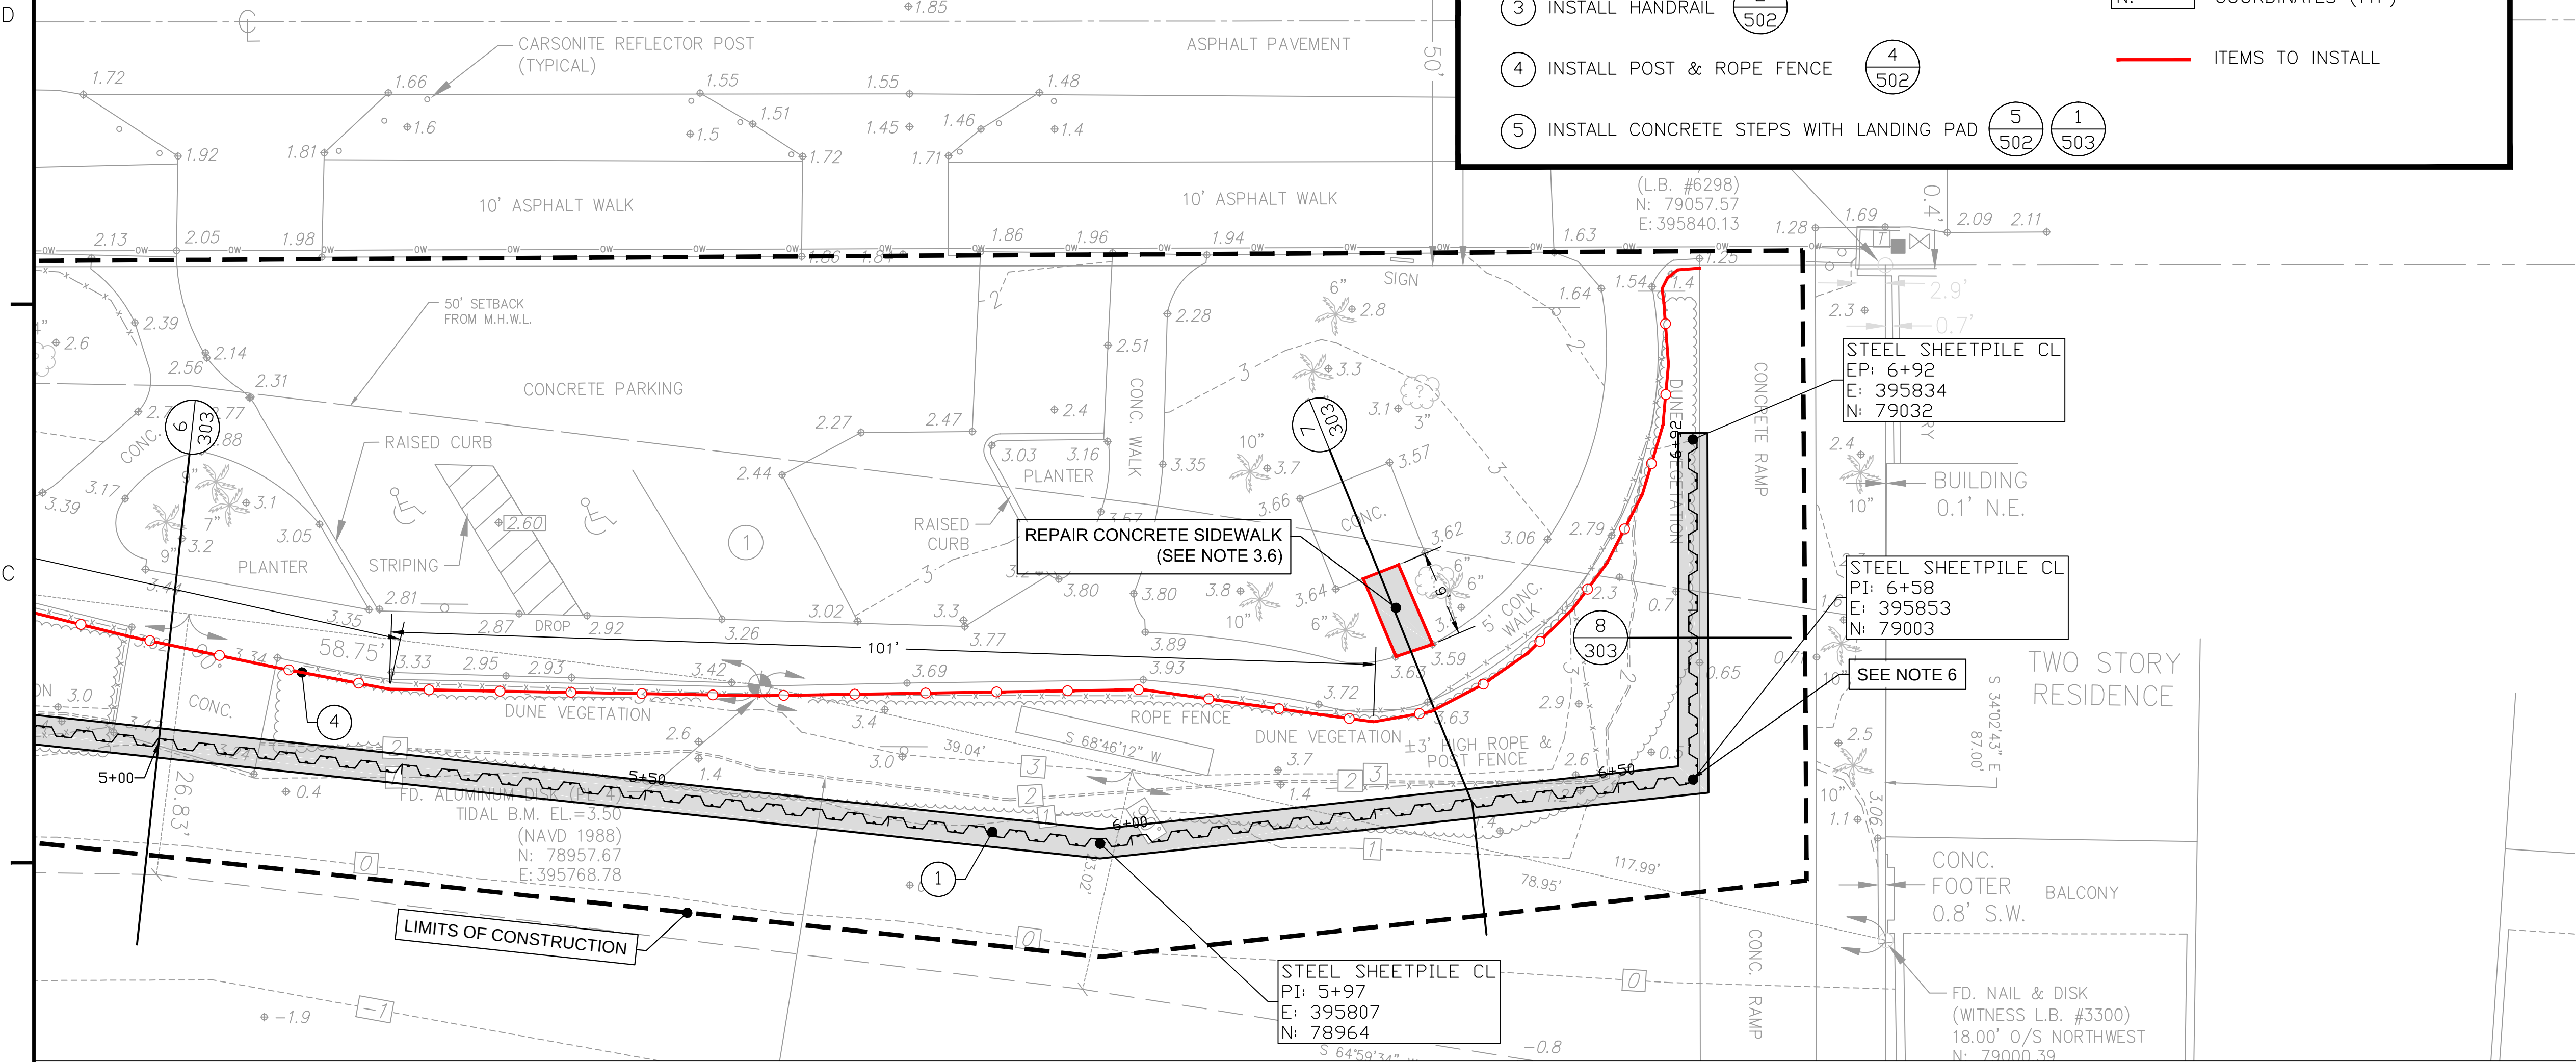

NOTES:


- ALL ELEVATIONS REFERENCED TO NAVD88. NGVD29 = 1.35' + NAVD88.
- HORIZONTAL COORDINATES, WHERE DEPICTED, ARE REFERENCED TO NAD83, FLORIDA STATE PLANE, EAST ZONE.
- CONSTRUCTION ITEMS FOR THIS PROJECT INCLUDE THE FOLLOWING:
 - FURNISH AND INSTALL OF 702.1 LINEAR FEET OF STEEL SHEET PILE (337 TOTAL SHEETS)
 - FURNISH AND INSTALL OF REINFORCED CONCRETE CAP (707 LINEAR FEET, ~118CY)
 - FURNISH AND INSTALL OF NEW SIDEWALKS (594 SQUARE FEET)
 - FURNISH AND INSTALL OF HANDRAIL (127 LINEAR FEET)
 - FURNISH AND INSTALL OF POST & ROPE FENCE (627 LINEAR FEET)
 - FURNISH AND INSTALL OF CONCRETE STEPS WITH LANDING PAD.
 - REPAIR OF EXISTING CONCRETE SIDEWALK SECTION (REPAIR CONSISTS OF REMOVING 36 SQUARE FEET OF CONCRETE SIDEWALK, RE-GRADING & COMPACTING BASE FILL, AND REPLACING CONCRETE SIDEWALK)
- PROFILE VIEW IS SCALED 1H:1V.
- SEE SHEET C-303 FOR CROSS SECTIONS.

NOTES CONT'D:

- SHEETPILE SHALL BE LOCATED AS CLOSE TO THE EXISTING CONCRETE RAMP AS PRACTICABLE (STA 6+58 TO 6+92). A CONCRETE PLUG SHALL BE INSTALLED TO 18 INCHES BELOW GRADE TO ENSURE NO GAP EXISTS BETWEEN THE TWO FEATURES.

ITEM	LOCATION(S) ALONG ALIGNMENT CENTERLINE	TOTAL
1	0+00-6+92	702.1 LF
2	0+85-1+11	594 SF
3	0+95-2+06	127 LF
4	0+00-1+00, 2+00-6+92	627 LF
5	1+35-1+48	1 LS

SHEET INDEX LOCATION MAP

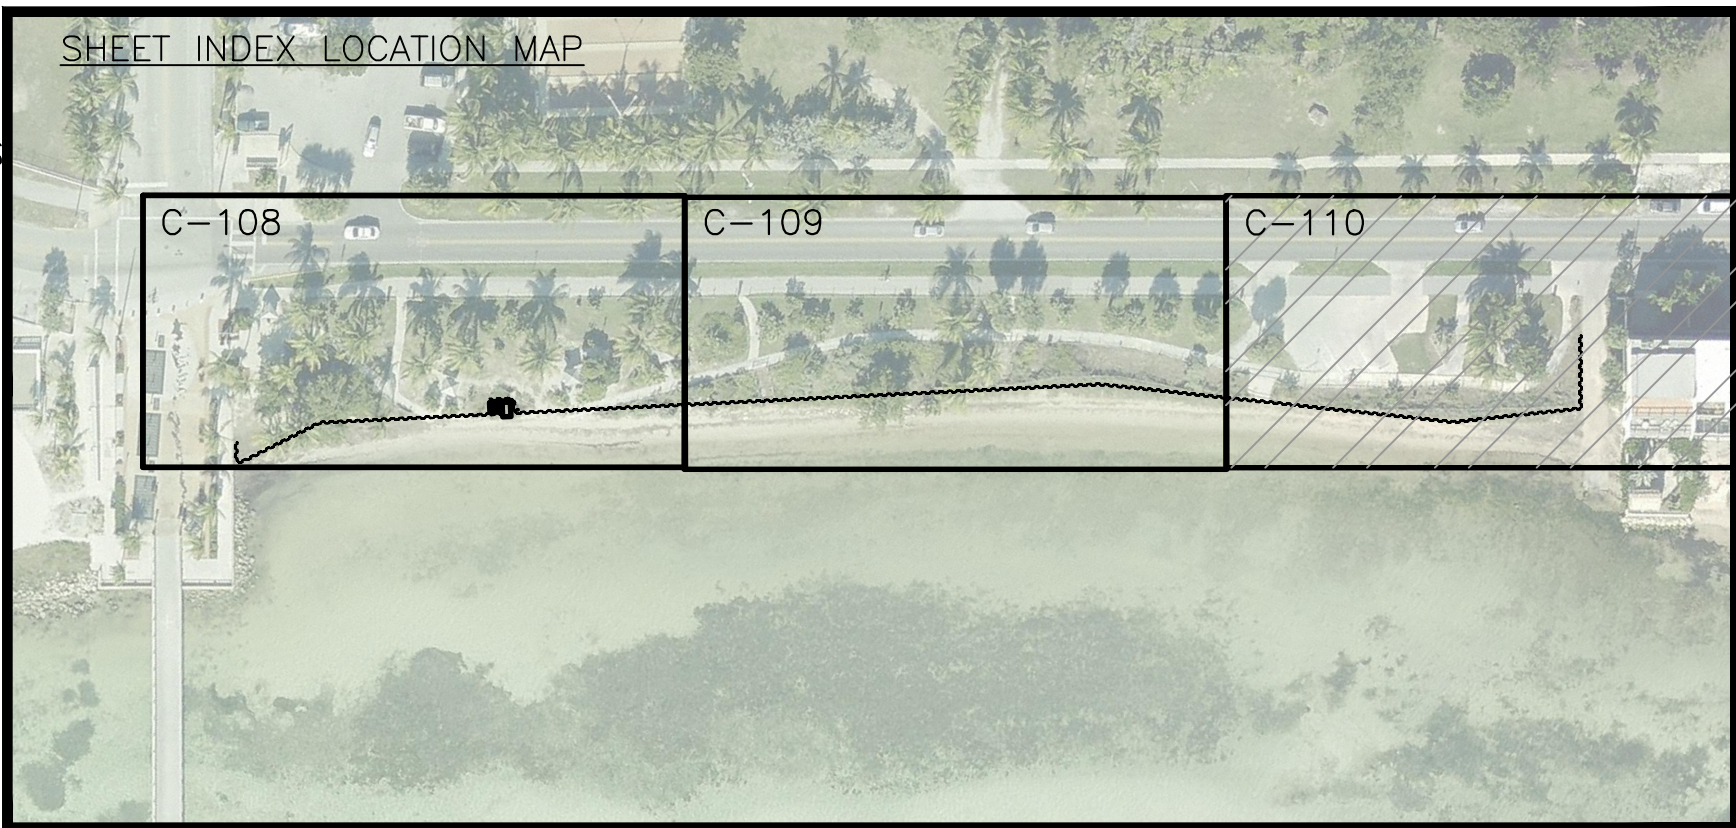

FOR REVIEW ONLY - NOT FOR CONSTRUCTION

Designed By:
M. BARNETT

Drawn By:
M. BARNETT

Checked By:
R. CZAPINSKI

Reviewed By:
S. McCAHILL

Design file no:
MBE-C-112-BURBANKAL-1707-1708

Scale:
AS SHOWN

TETRA TECH INC.
759 SOUTH FEDERAL HWY
SUITE 314
MIAMI, FL 33134
TEL: (772) 781-3400
FAX: (772) 781-3411


CERTIFICATE OF AUTHORIZATION
NO. 2429



CITY OF KEY WEST
REST BEACH SEAWALL
SEAWALL INSTALLATION PLAN

KEY WEST, MONROE COUNTY, FL

Sheet Reference:
C-114
Sheet 16 of 23



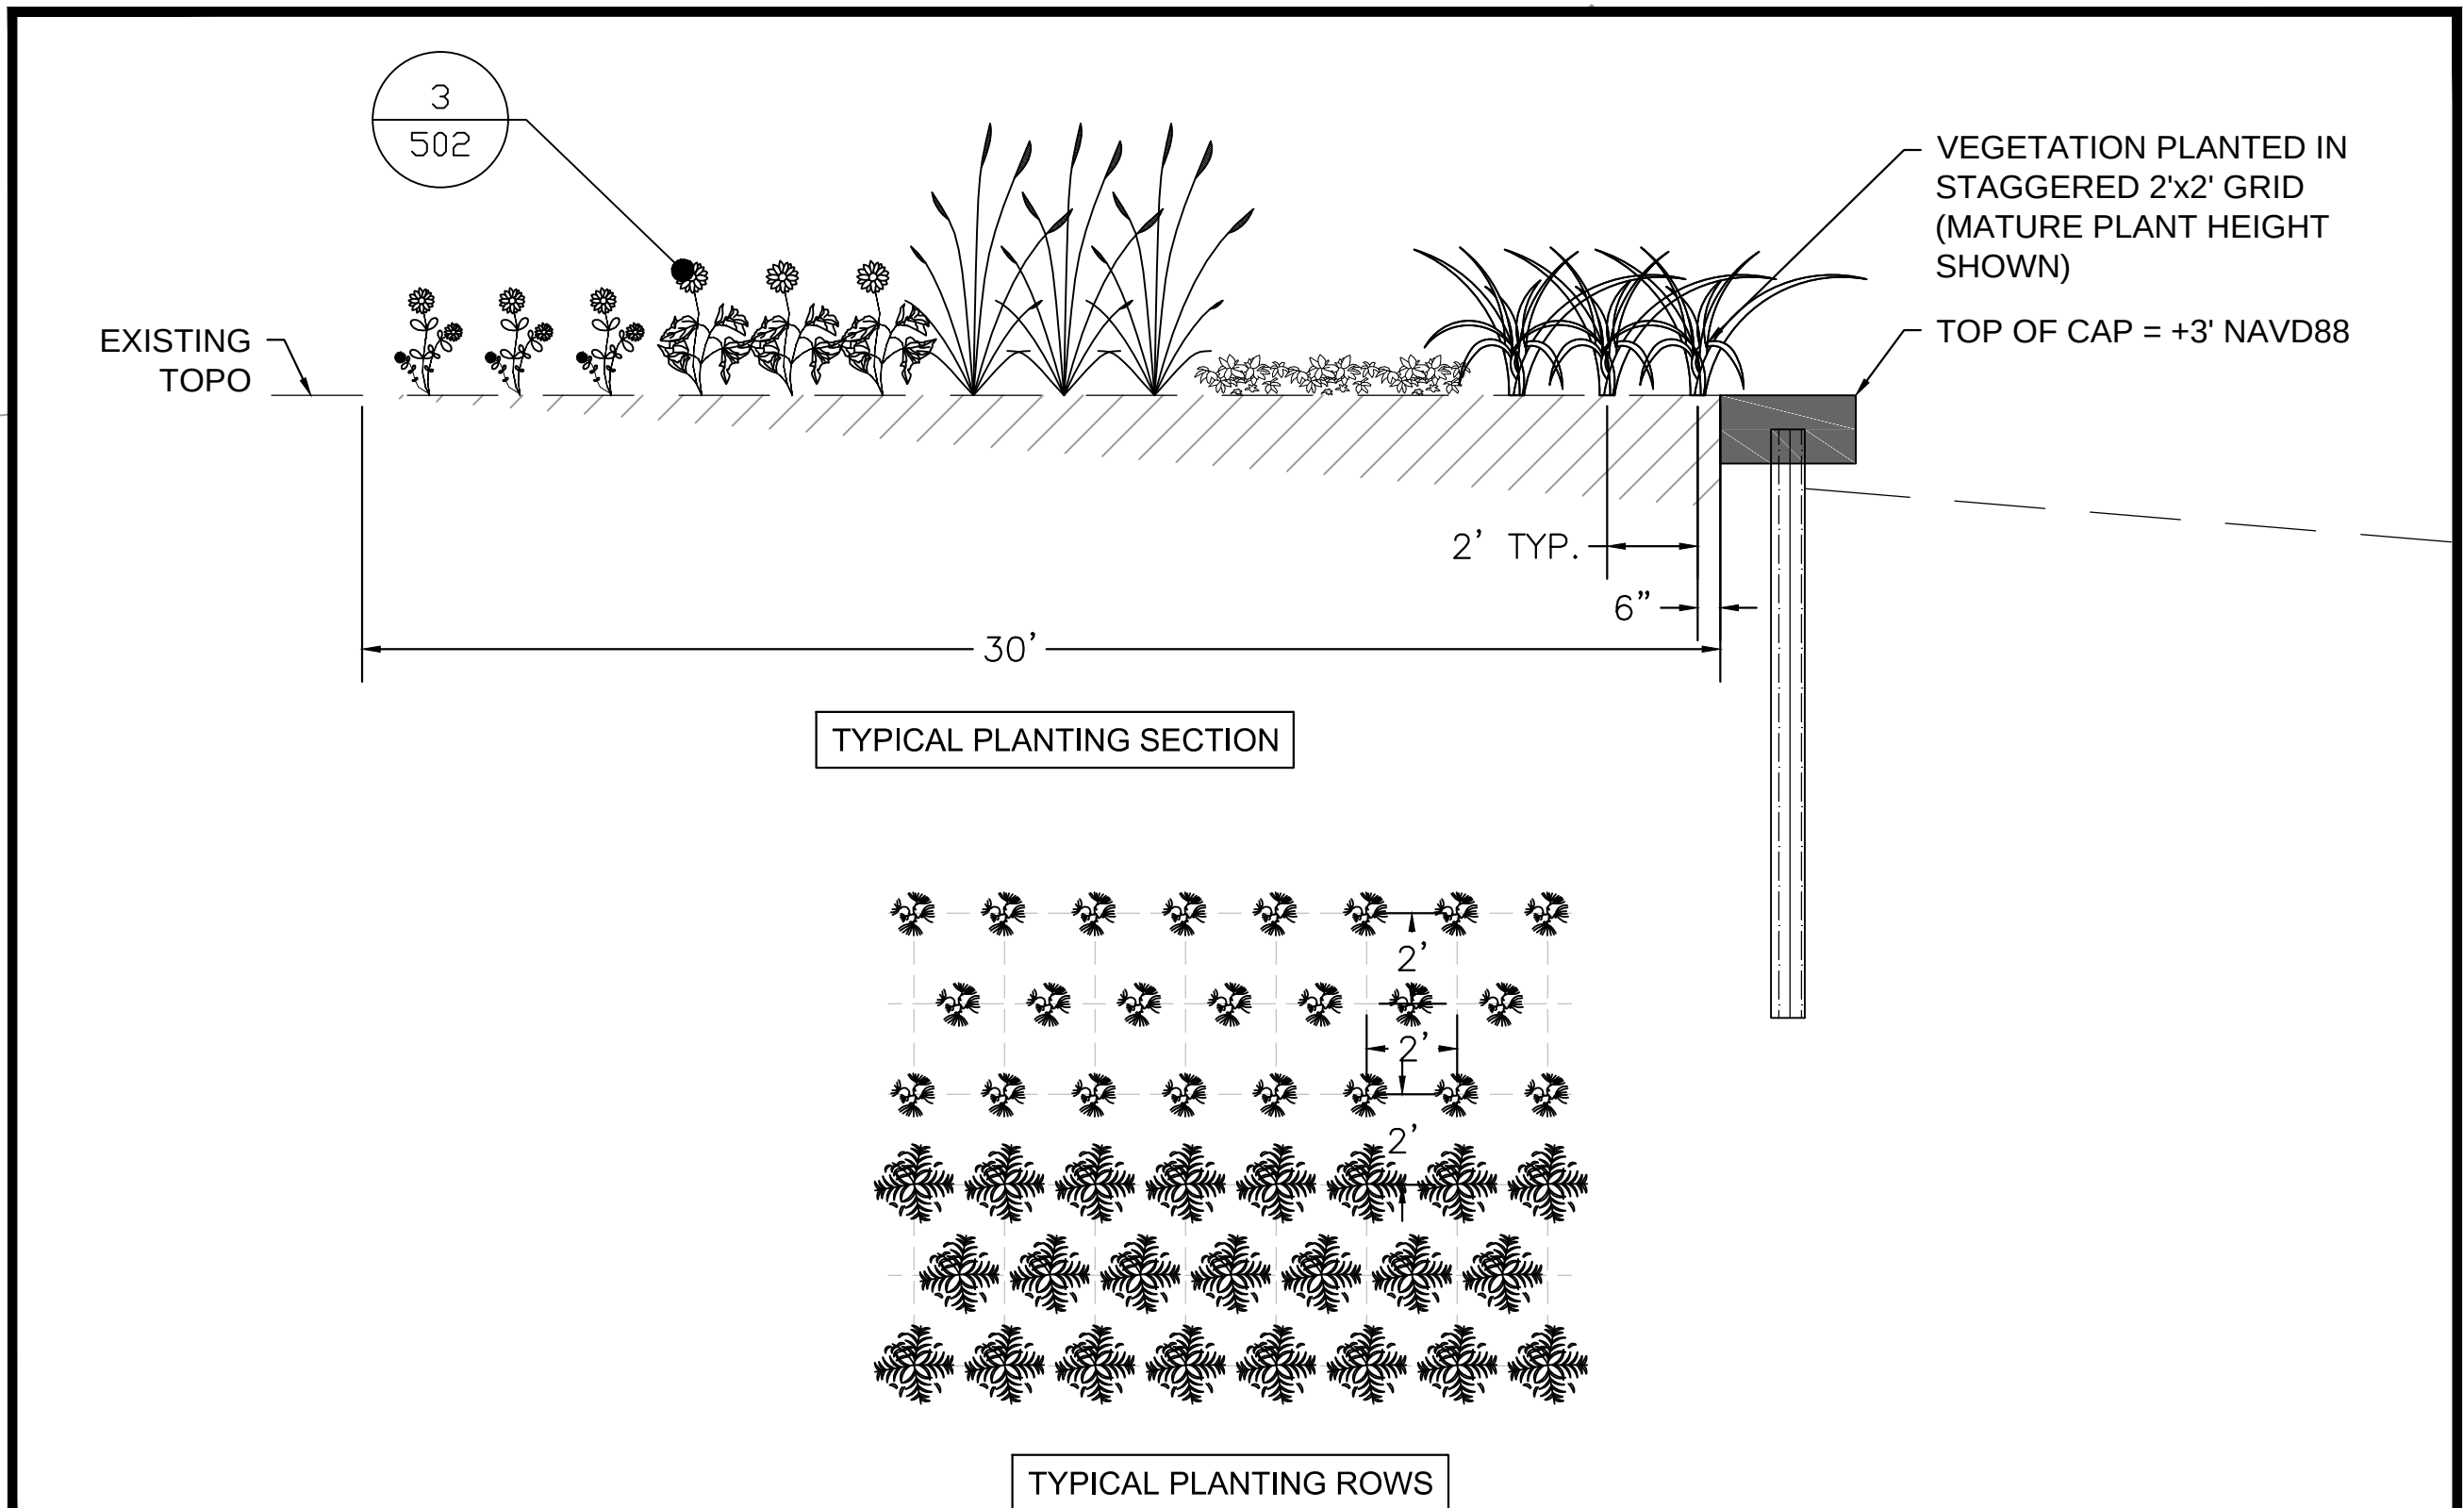


D

C

B

A

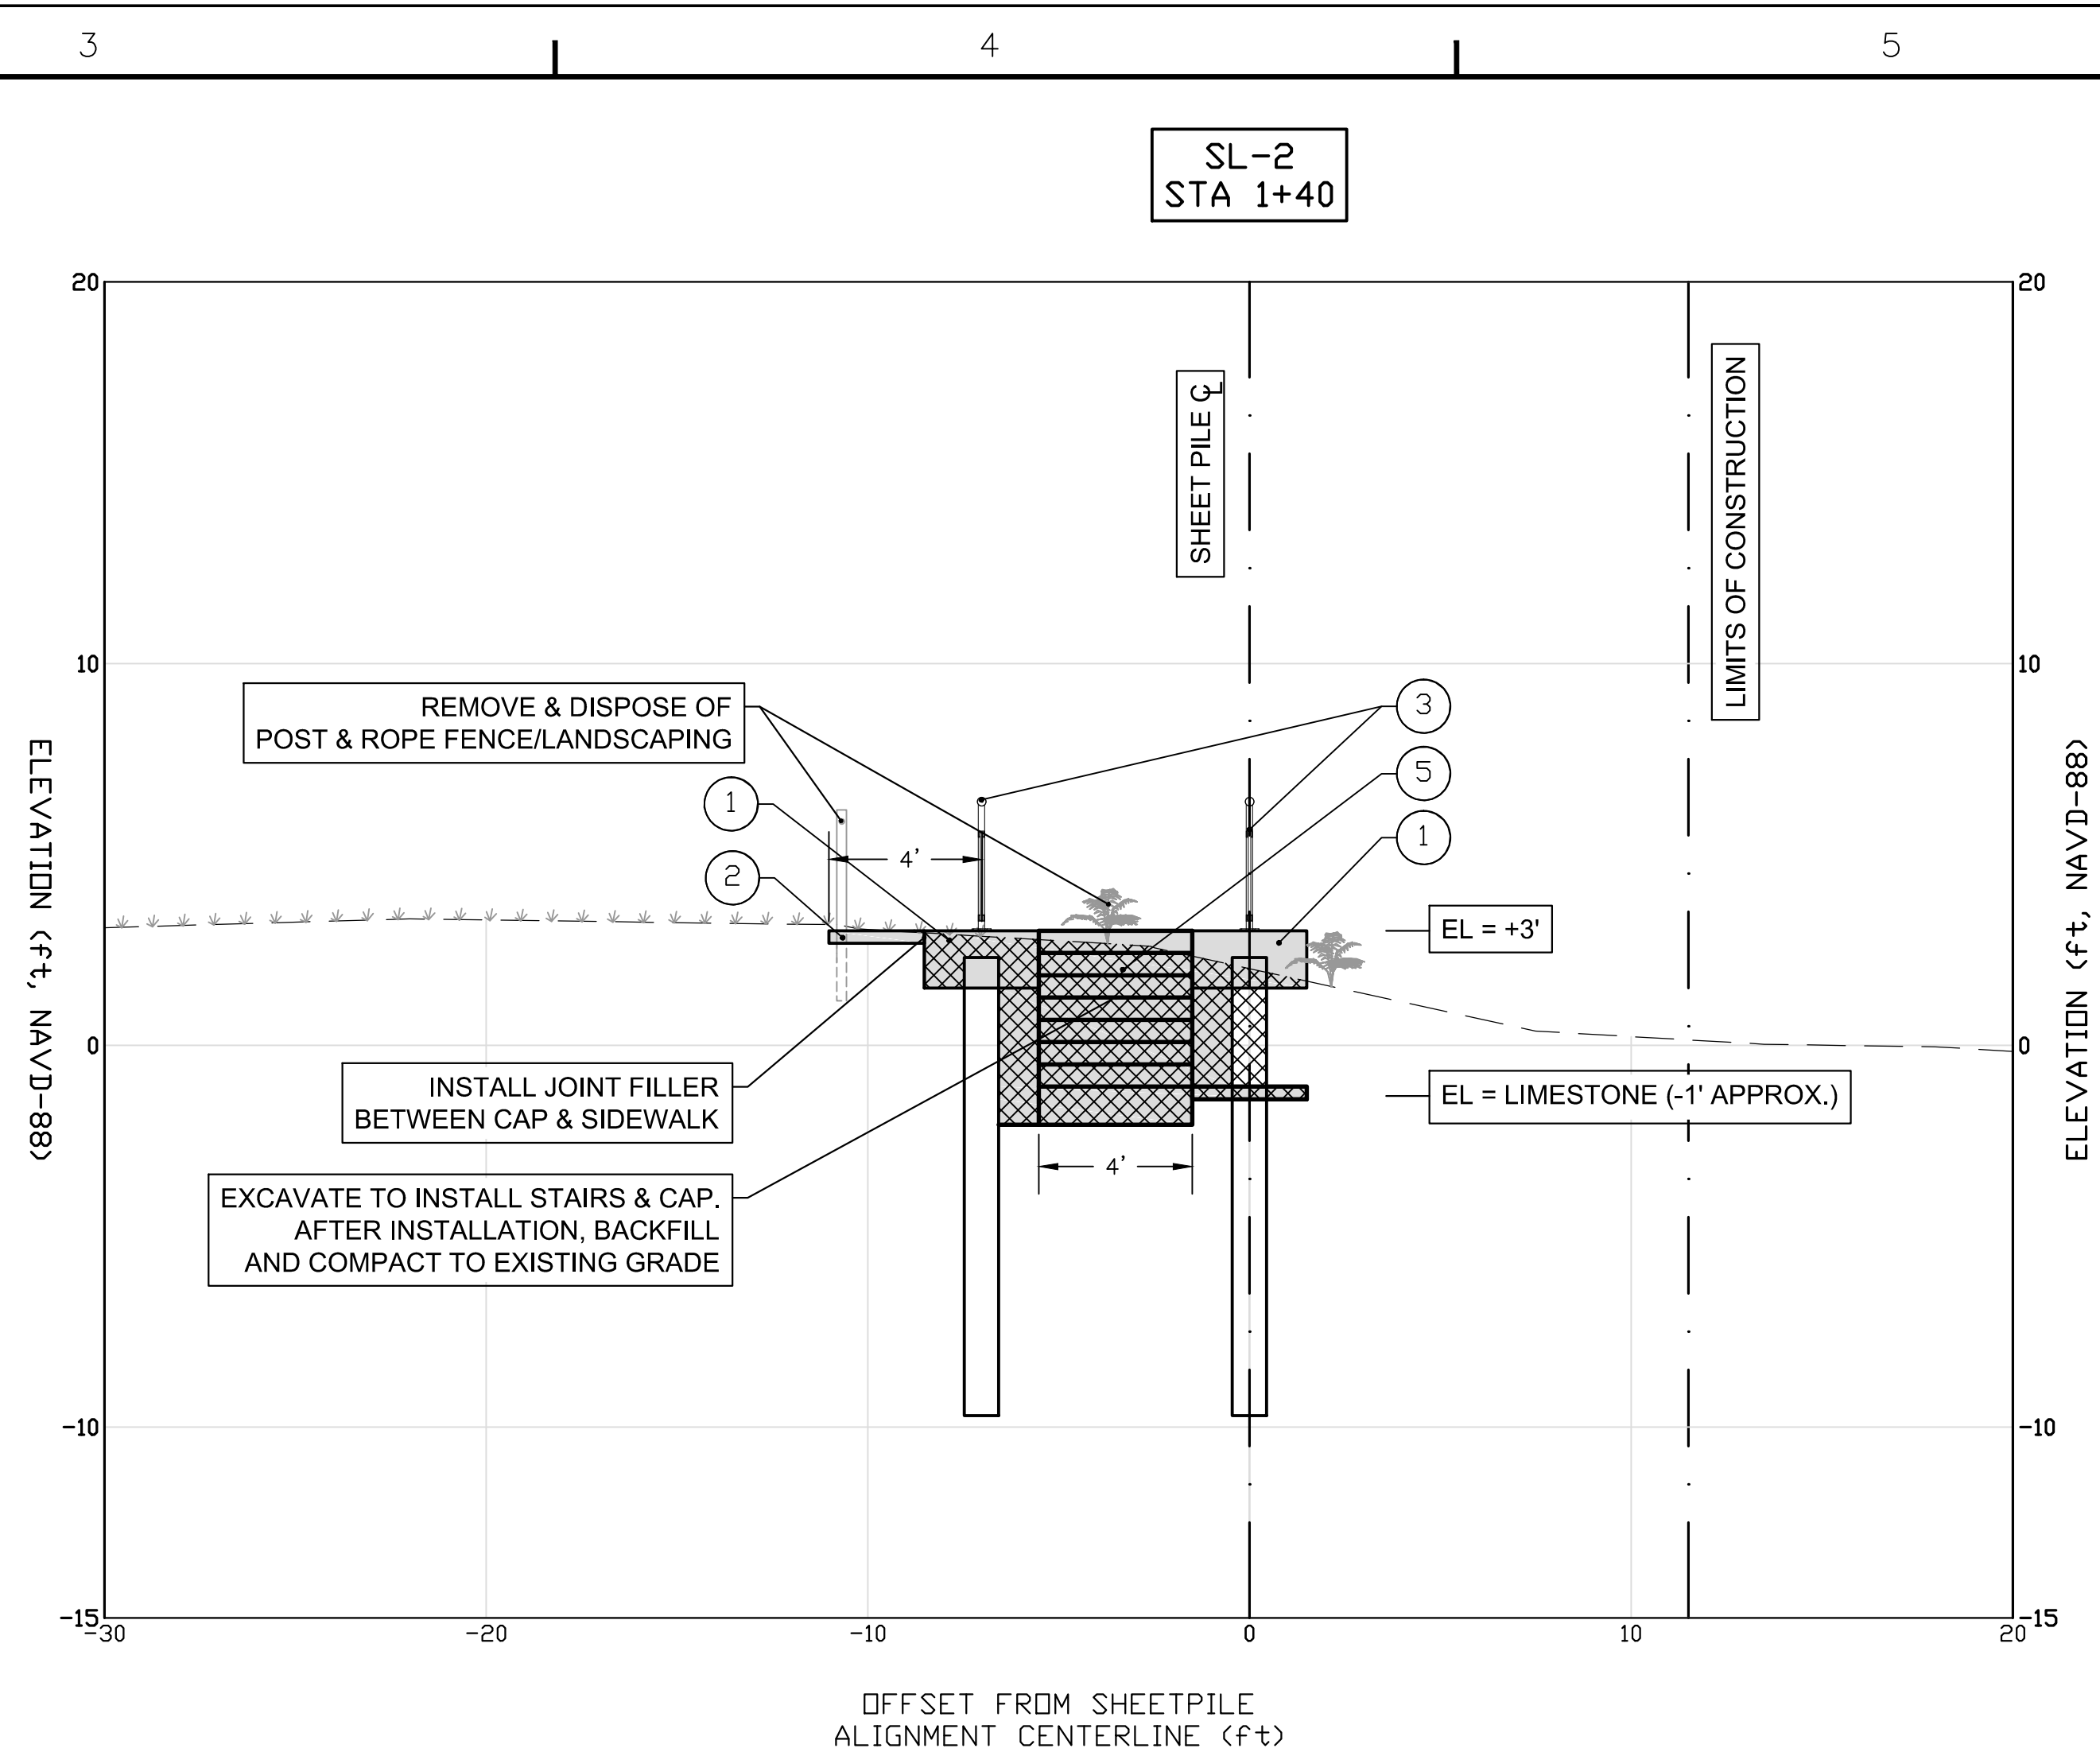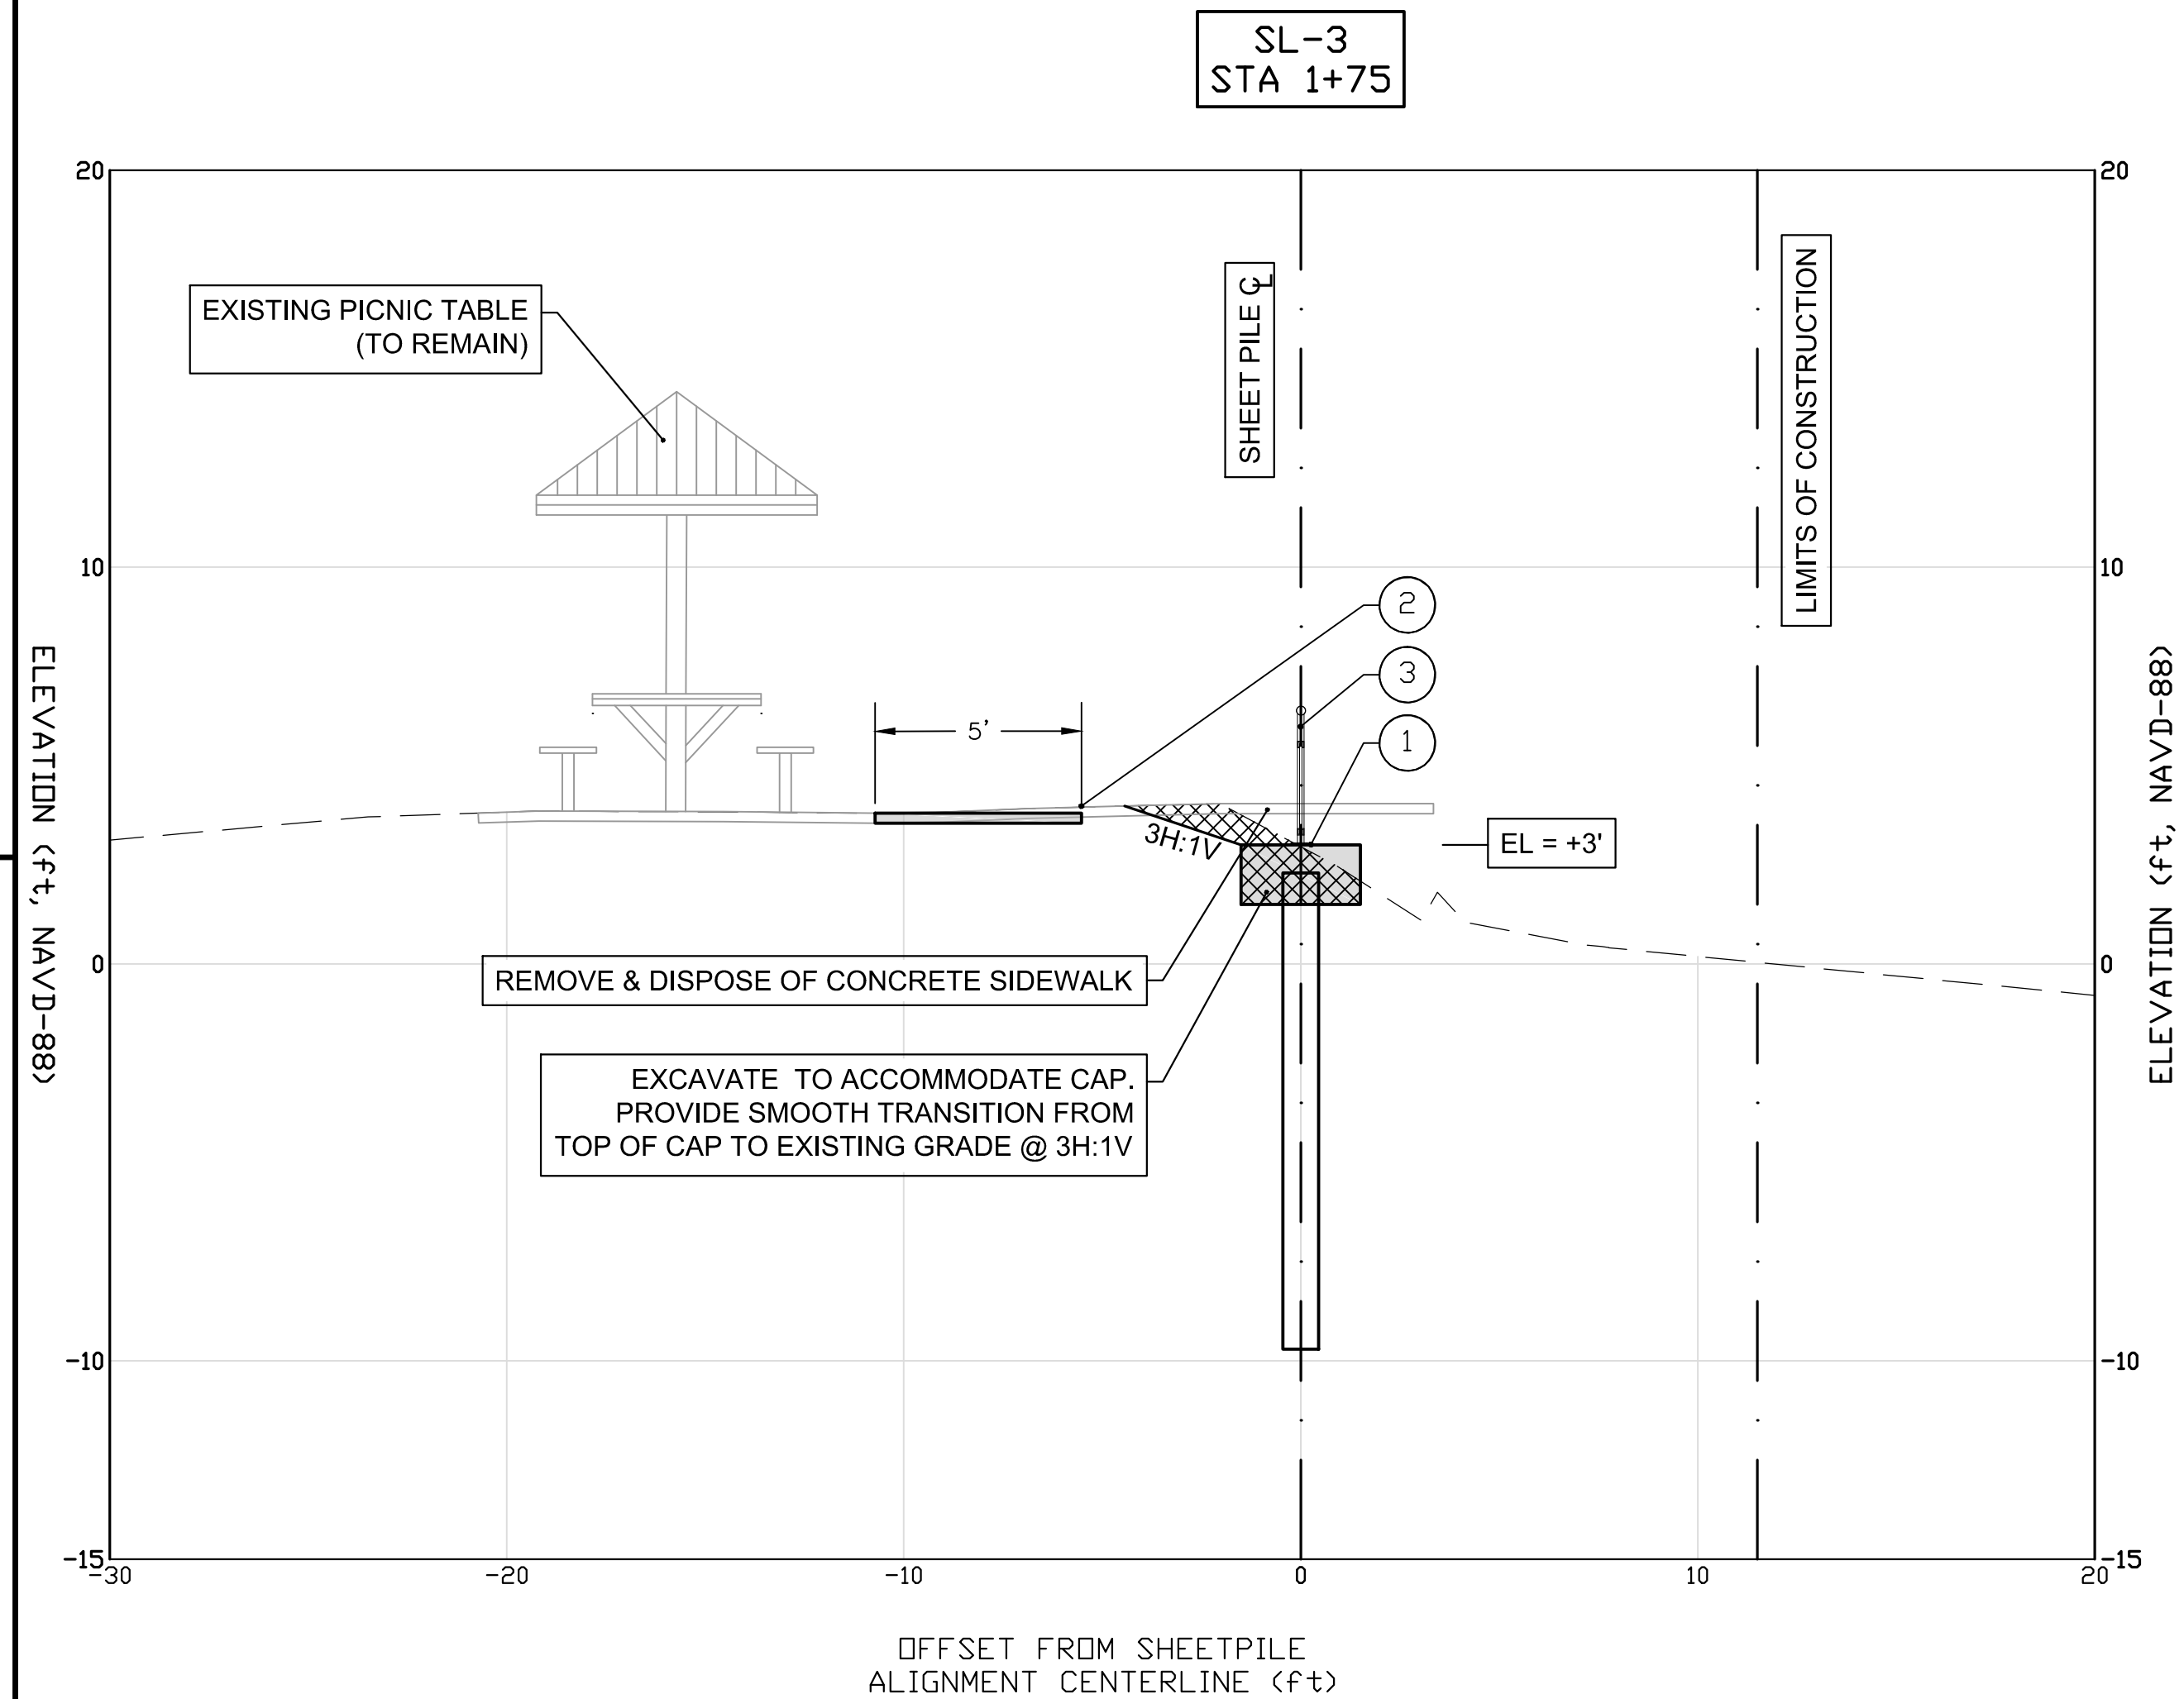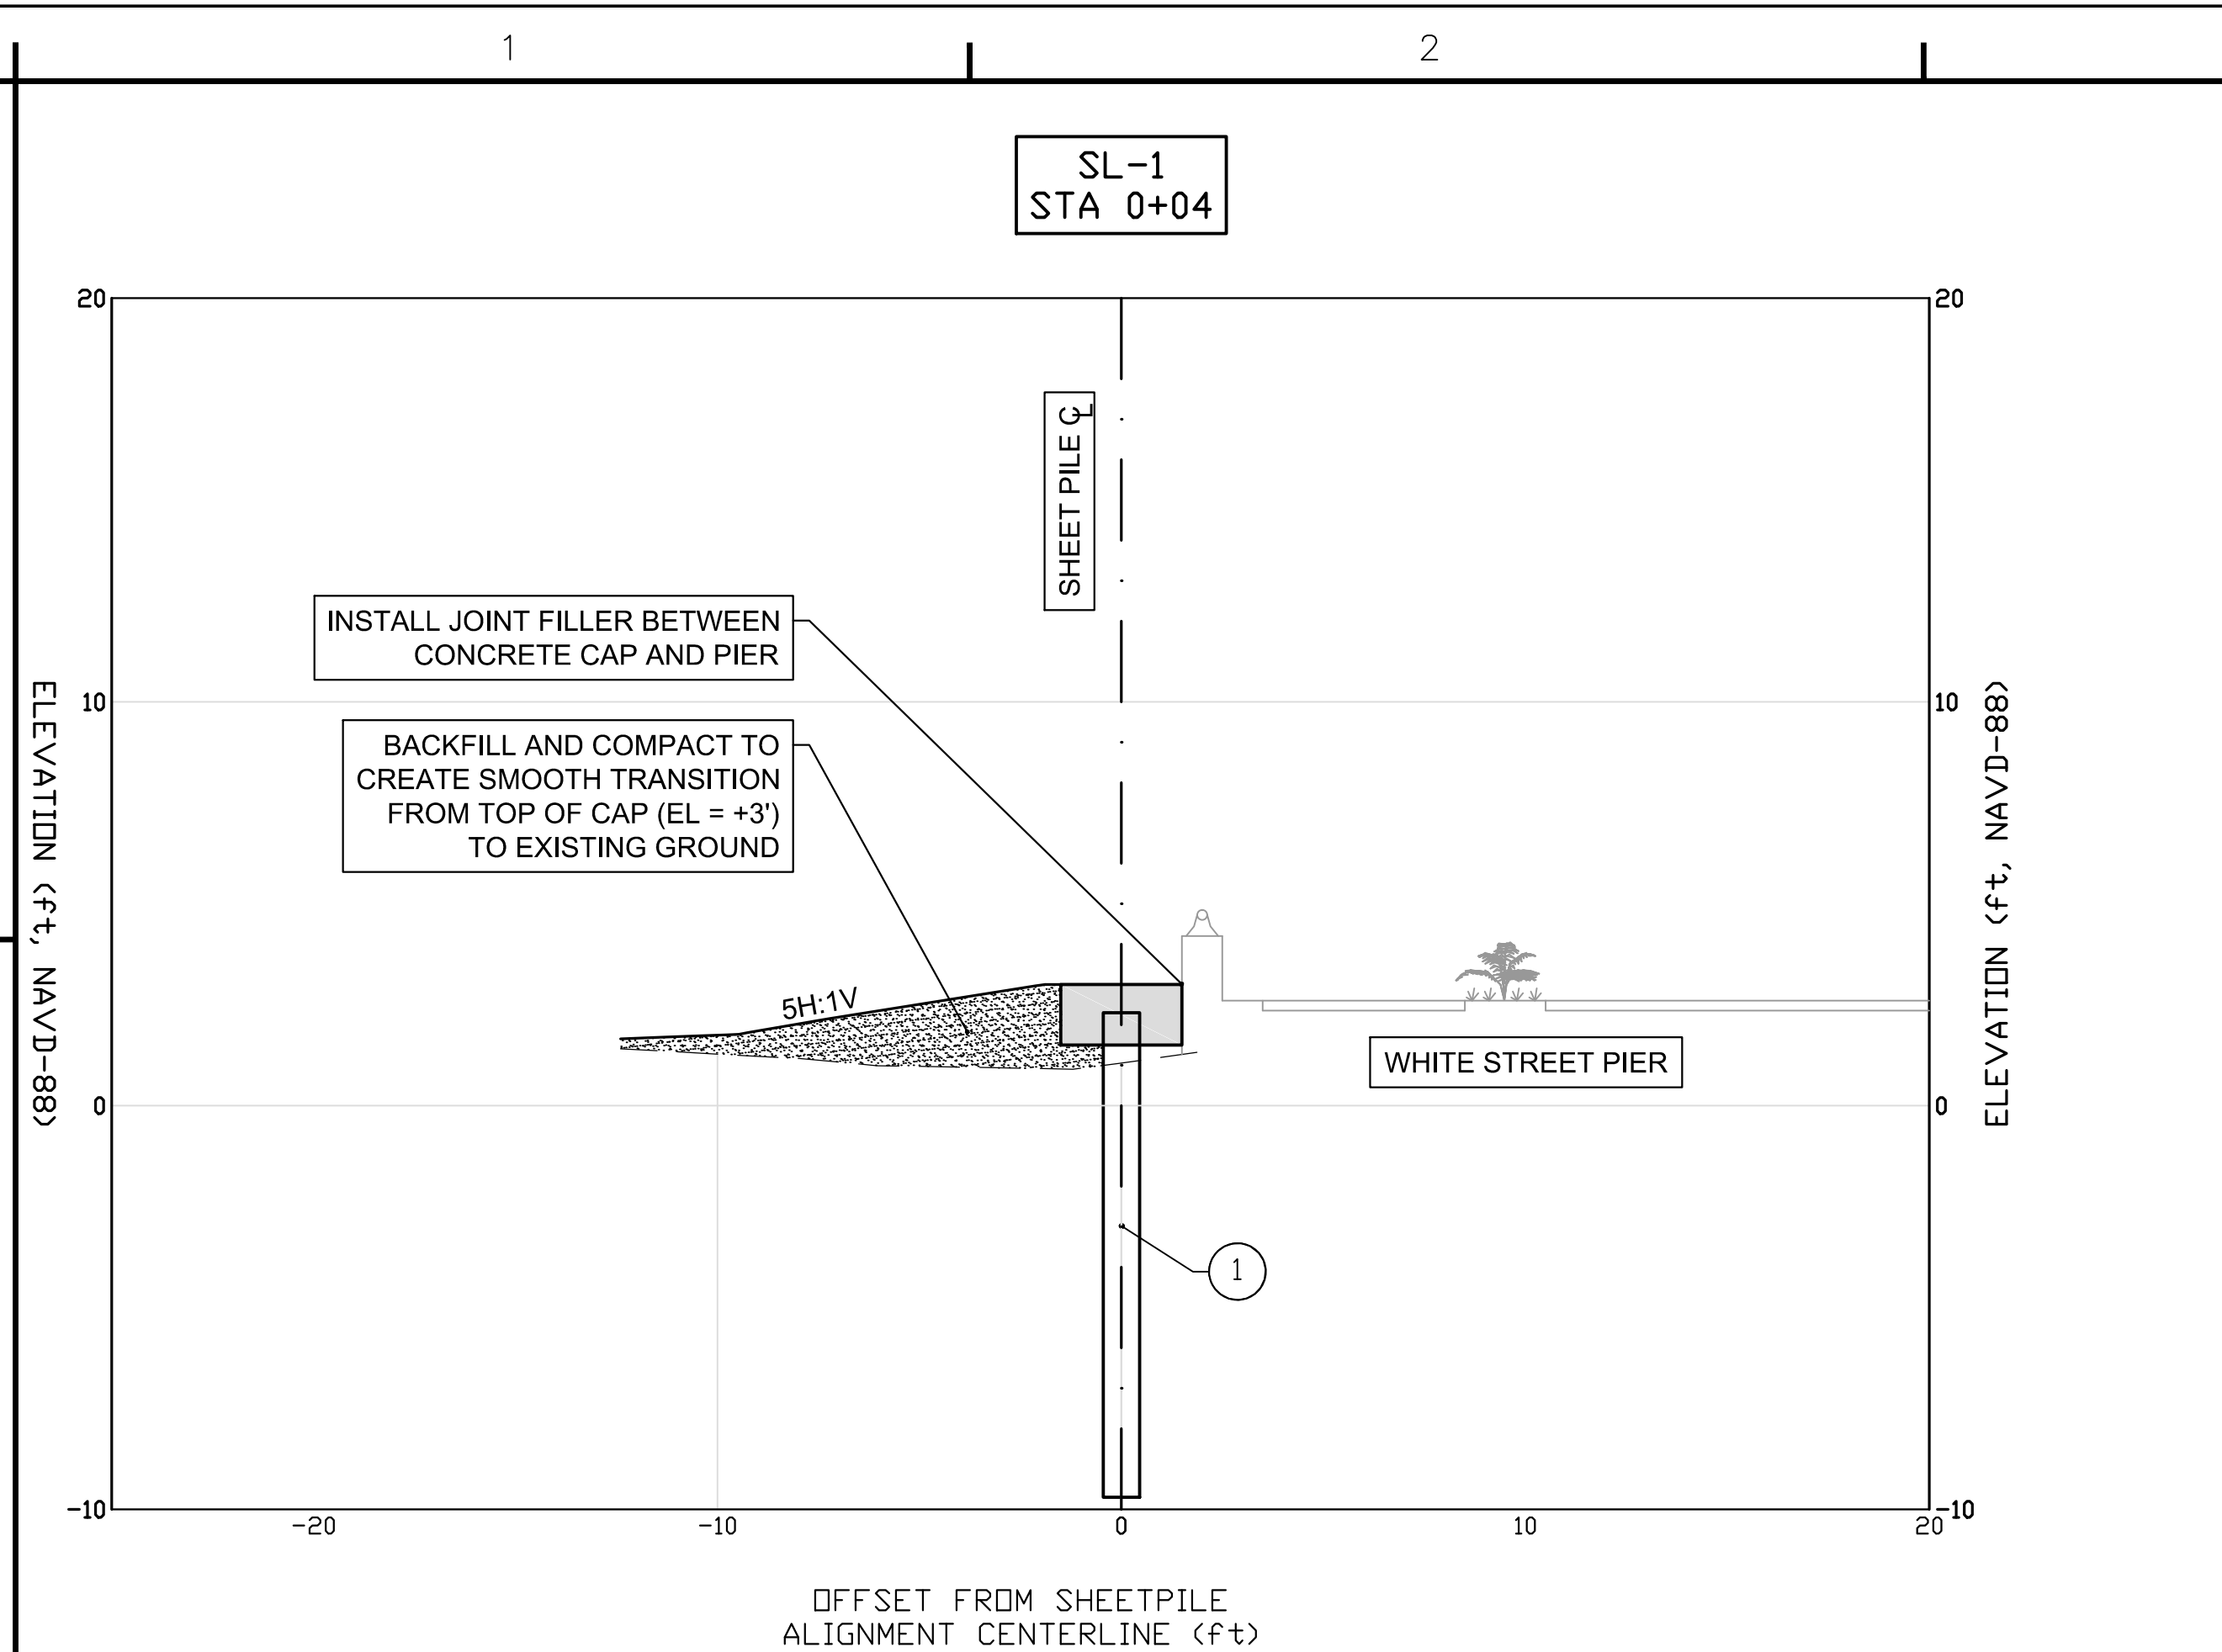


LEGEND:

- 1 INSTALL STEEL SHEETPILE WITH CONCRETE CAP (1/501)
- 2 INSTALL CONCRETE SIDEWALK (1/502)
- 3 INSTALL HANDRAIL (2/502)
- 4 INSTALL POST & ROPE FENCE (4/502)
- 5 INSTALL CONCRETE STEPS WITH LANDING PAD (5/502, 1/503)

LEGEND CONT'D:

- HARD SURFACE (CONCRETE)
- EXCAVATION
- FILL
- EXISTING TOPOGRAPHY
- PROPOSED GRADE

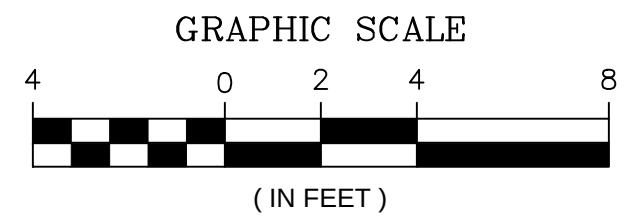

FOR REVIEW ONLY - NOT FOR CONSTRUCTION



MICHAEL R. BARNETT, PE
FL LIC. # 44625

Mark	Description	Date	Appr.
4	ADD BEACH ACCESS VIA CONCRETE STEPS	6/14/17	MB
3	ADD TREE LOCATION DETAILS	6/6/17	MB
2	MOVE ALIGNMENT SEAWARD/ADD CAP	5/17/17	MB
0	REVISED BASED ON CLIENT REVIEW	4/6/17	MB
0	ISSUED FOR CLIENT REVIEW	3/31/17	MB

DESIGNED BY:
M. BARNETT


DRAWN BY:
R. CZAPINSKI

CHECKED BY:
R. CZAPINSKI

REVIEWED BY:
S. McCAHILL

DESIGN FILE NO.:
MWB-C-112-BURBANK-1701-REV

SCALE:
AS SHOWN

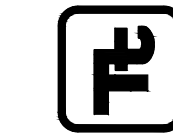

TETRA TECH INC.
759 SOUTH FEDERAL HWY
SUITE 314
FORT LAUDERDALE, FL 33304
TEL: (772) 781-3400
FAX: (772) 781-3411

CITY OF KEY WEST
REST BEACH SEAWALL
SECTIONS
KEY WEST, MONROE COUNTY, FL



Sheet Reference:
C-301
Sheet 18 of 23

D

C

B

A

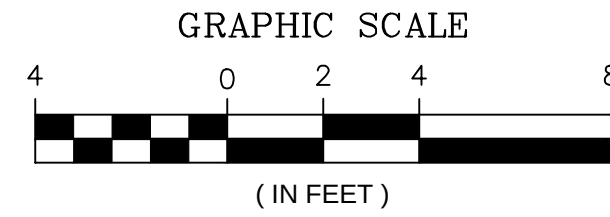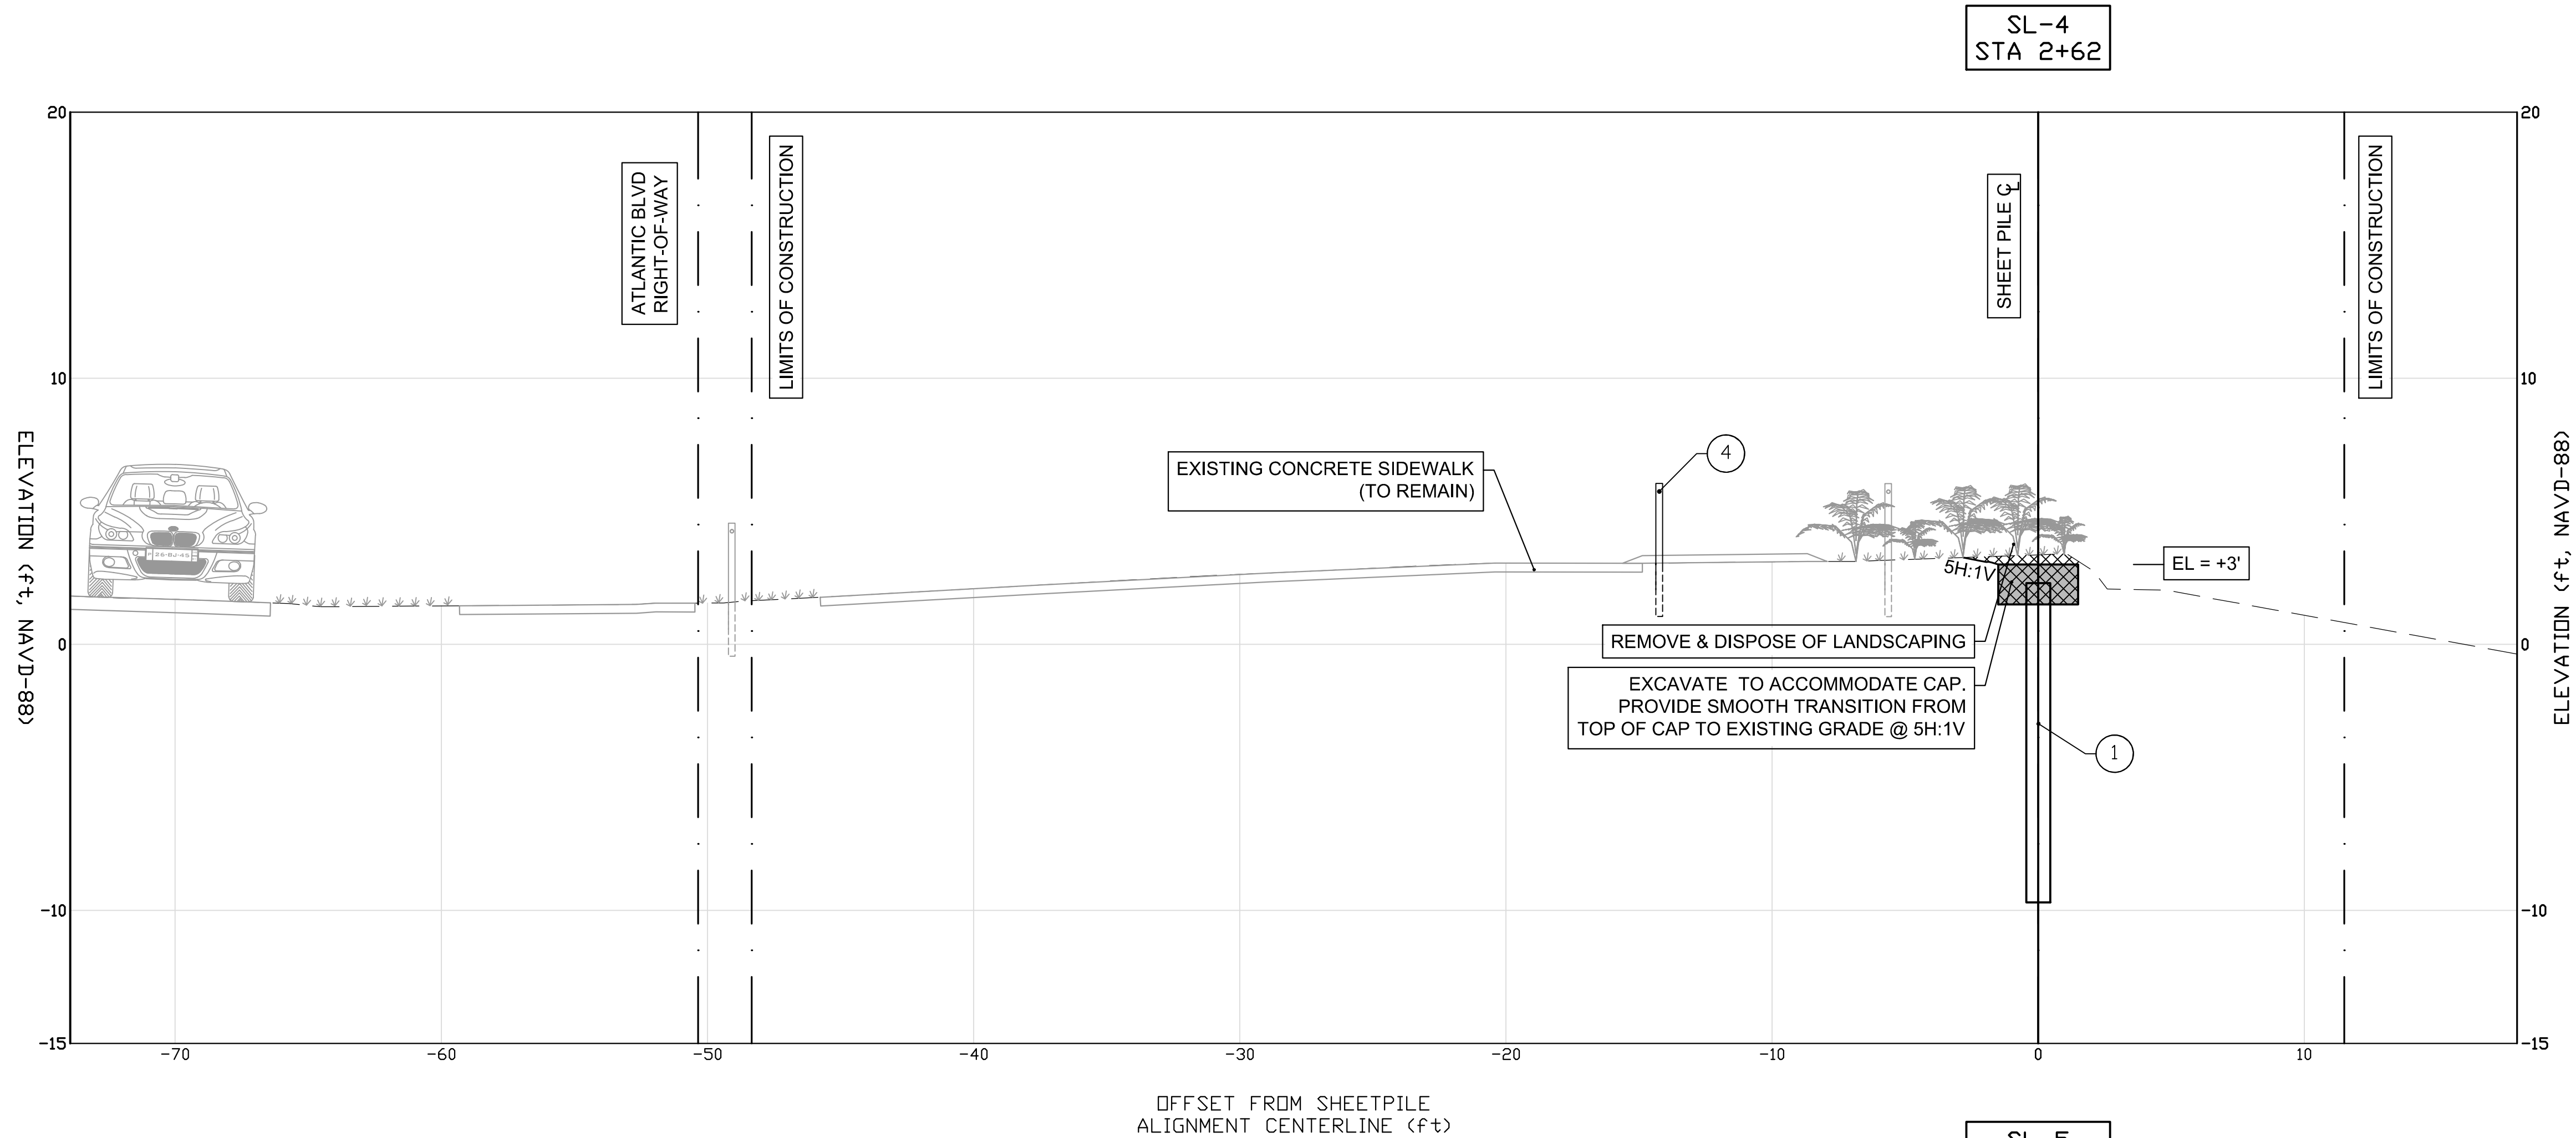


LEGEND:

- 1 INSTALL STEEL SHEETPILE WITH CONCRETE CAP (1/501)
- 2 INSTALL CONCRETE SIDEWALK (1/502)
- 3 INSTALL HANDRAIL (2/502)
- 4 INSTALL POST & ROPE FENCE (4/502)
- 5 INSTALL CONCRETE STEPS WITH LANDING PAD (5/502, 1/503)

LEGEND CONT'D:

- HARD SURFACE (CONCRETE)
- EXCAVATION
- FILL
- EXISTING TOPOGRAPHY
- PROPOSED GRADE

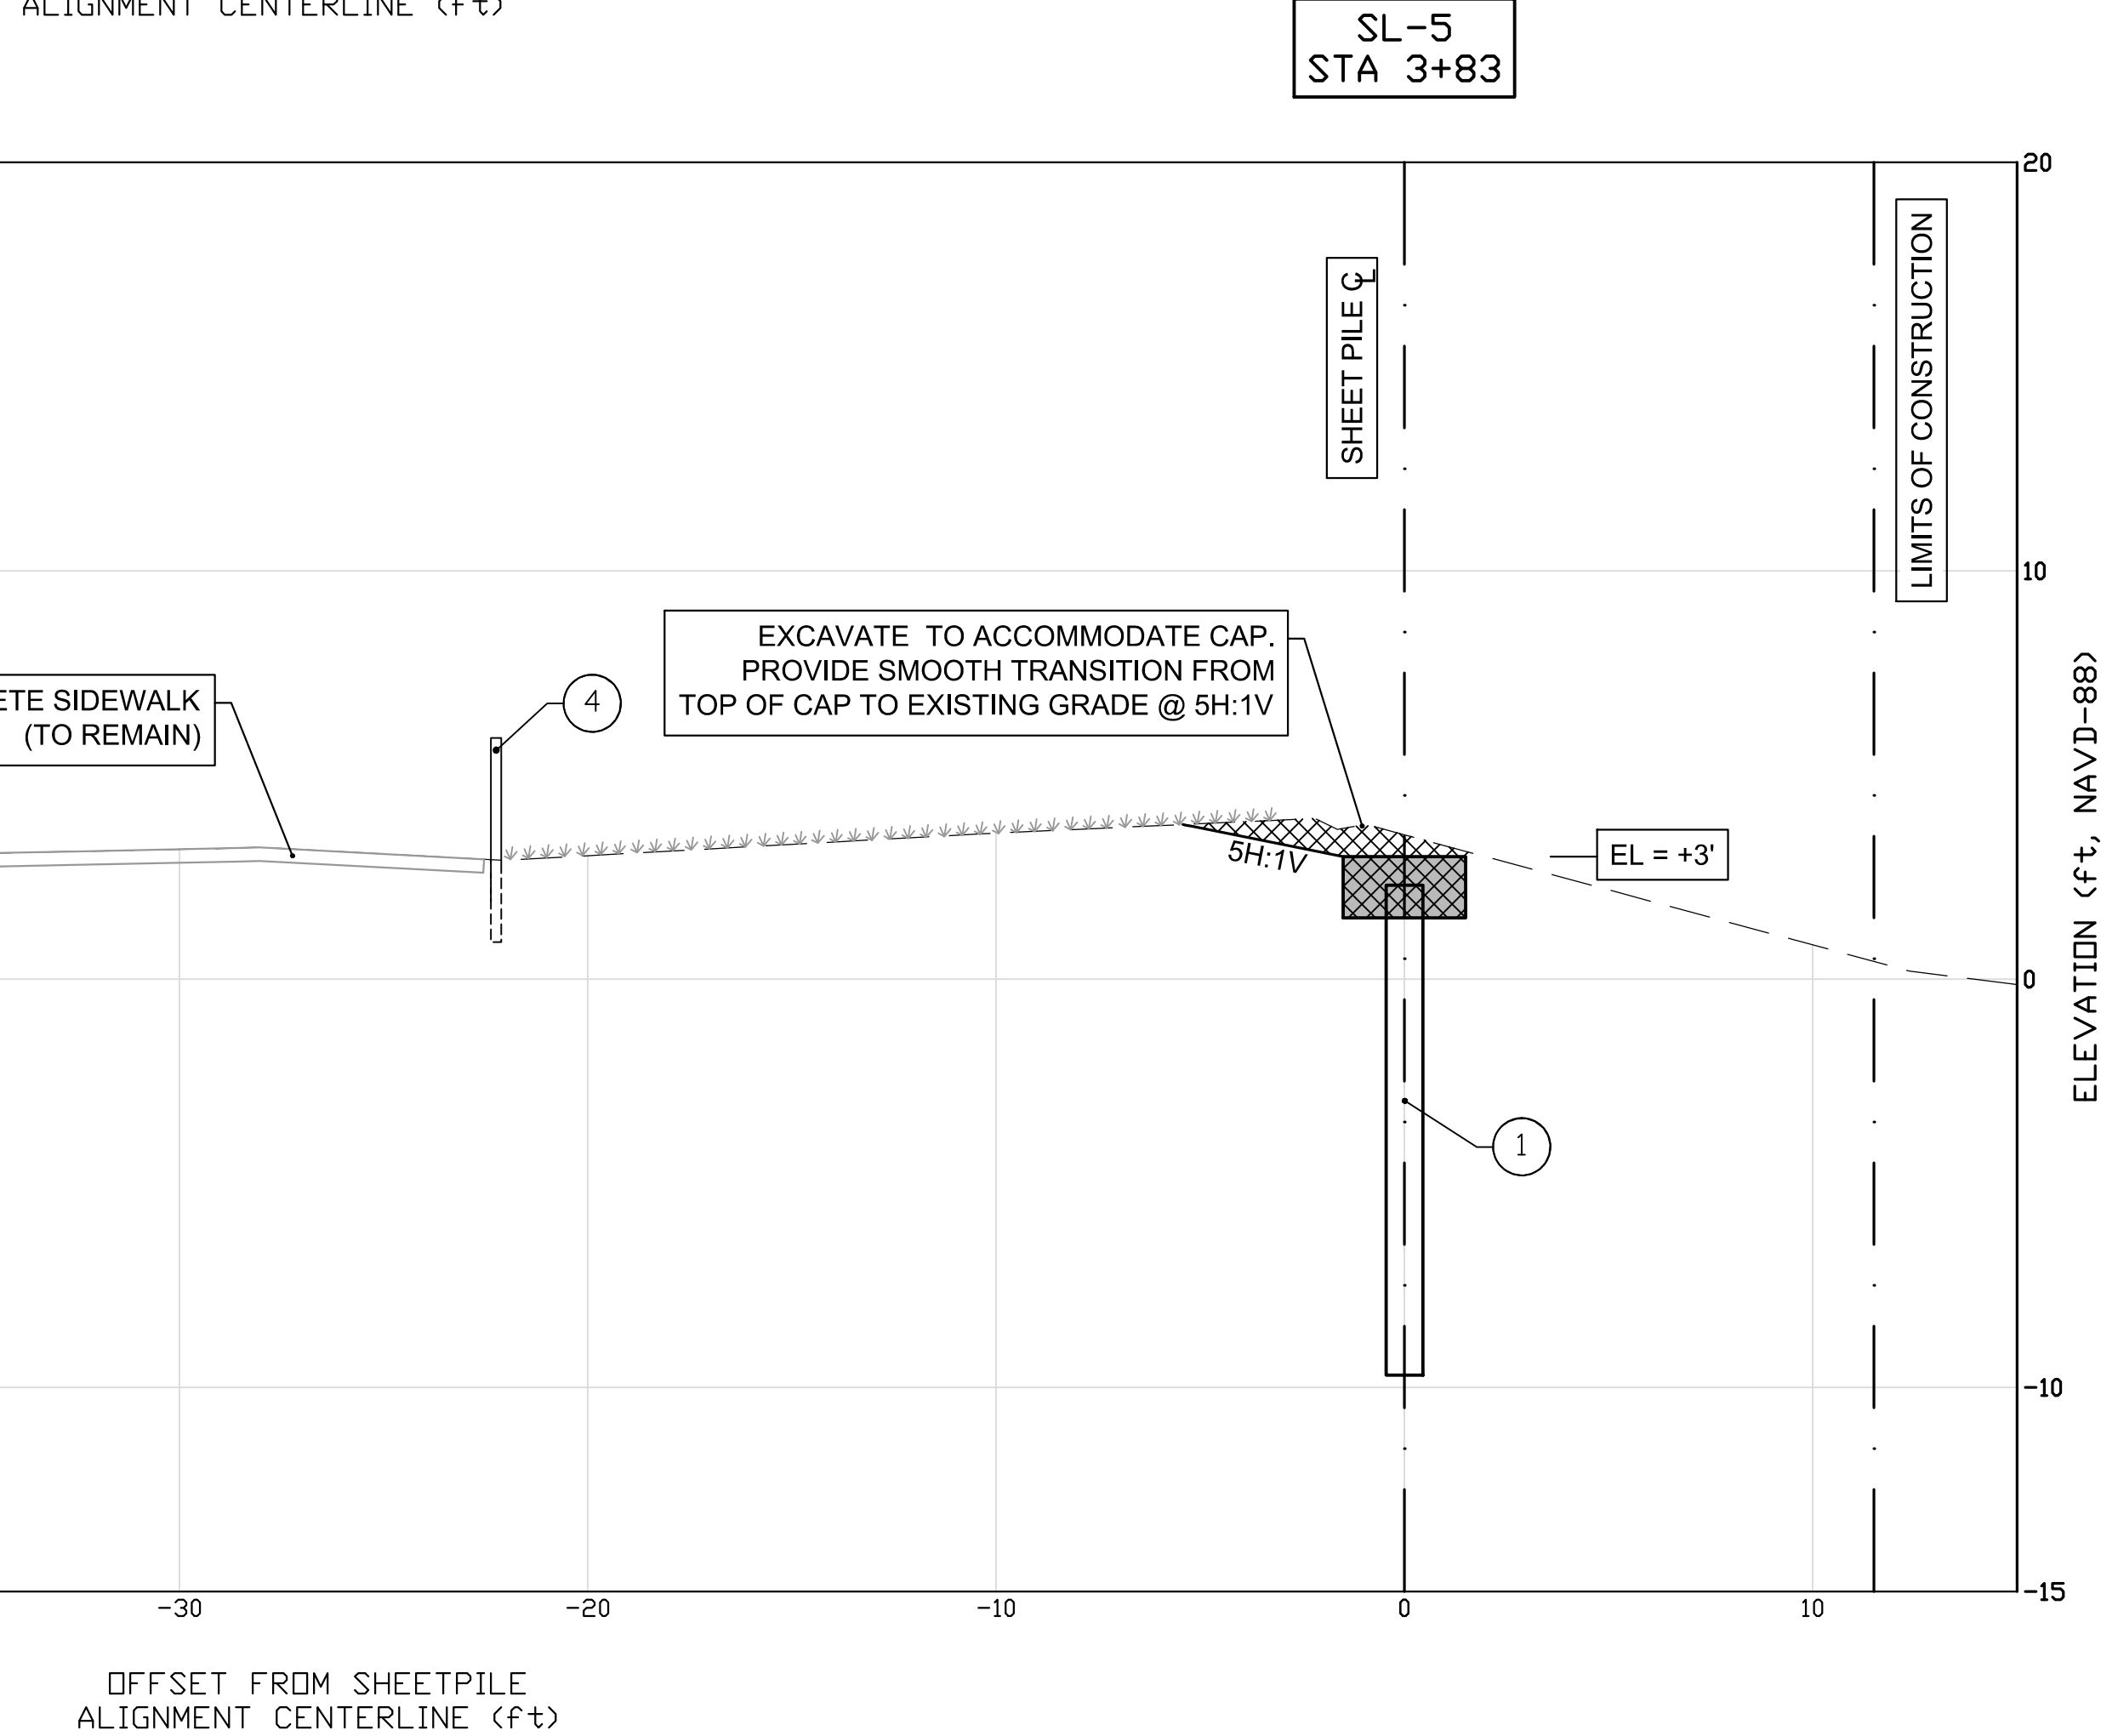


MICHAEL R. BARNETT, PE
FL LIC. # 44625

Mark	Description	Date	Appr.
4	ADD BEACH ACCESS VIA CONCRETE STEPS	6/14/17	MB
3	ADD TREE LOCATION DETAILS	6/6/17	MB
2	MOVE ALIGNMENT SEAWARD/ADD CAP	5/17/17	MB
0	ISSUED FOR CLIENT REVIEW	4/6/17	MB
0	ISSUED FOR CLIENT REVIEW	3/31/17	MB

Designed By:
M. BARNETT
Drawn By:
R. CZAPINSKI
Reviewed By:
S. MCGAHEE
Design file no.:
MWB-C-112-BURBANKAL-170419-000
Scale:
AS SHOWN

TETRA TECH INC.
759 SOUTH FEDERAL HWY
SUITE 314
FORT LAUDERDALE, FL 33304
TEL: (772) 781-3400
FAX: (772) 781-3411
CERTIFICATE OF AUTHORIZATION
NO. 2409

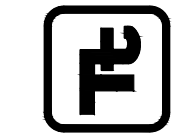

CITY OF KEY WEST
REST BEACH SEAWALL
SECTIONS
KEY WEST, MONROE COUNTY, FL

Sheet Reference:
C-302
Sheet 19 of 23




FOR REVIEW ONLY - NOT FOR CONSTRUCTION

D

C

B

A

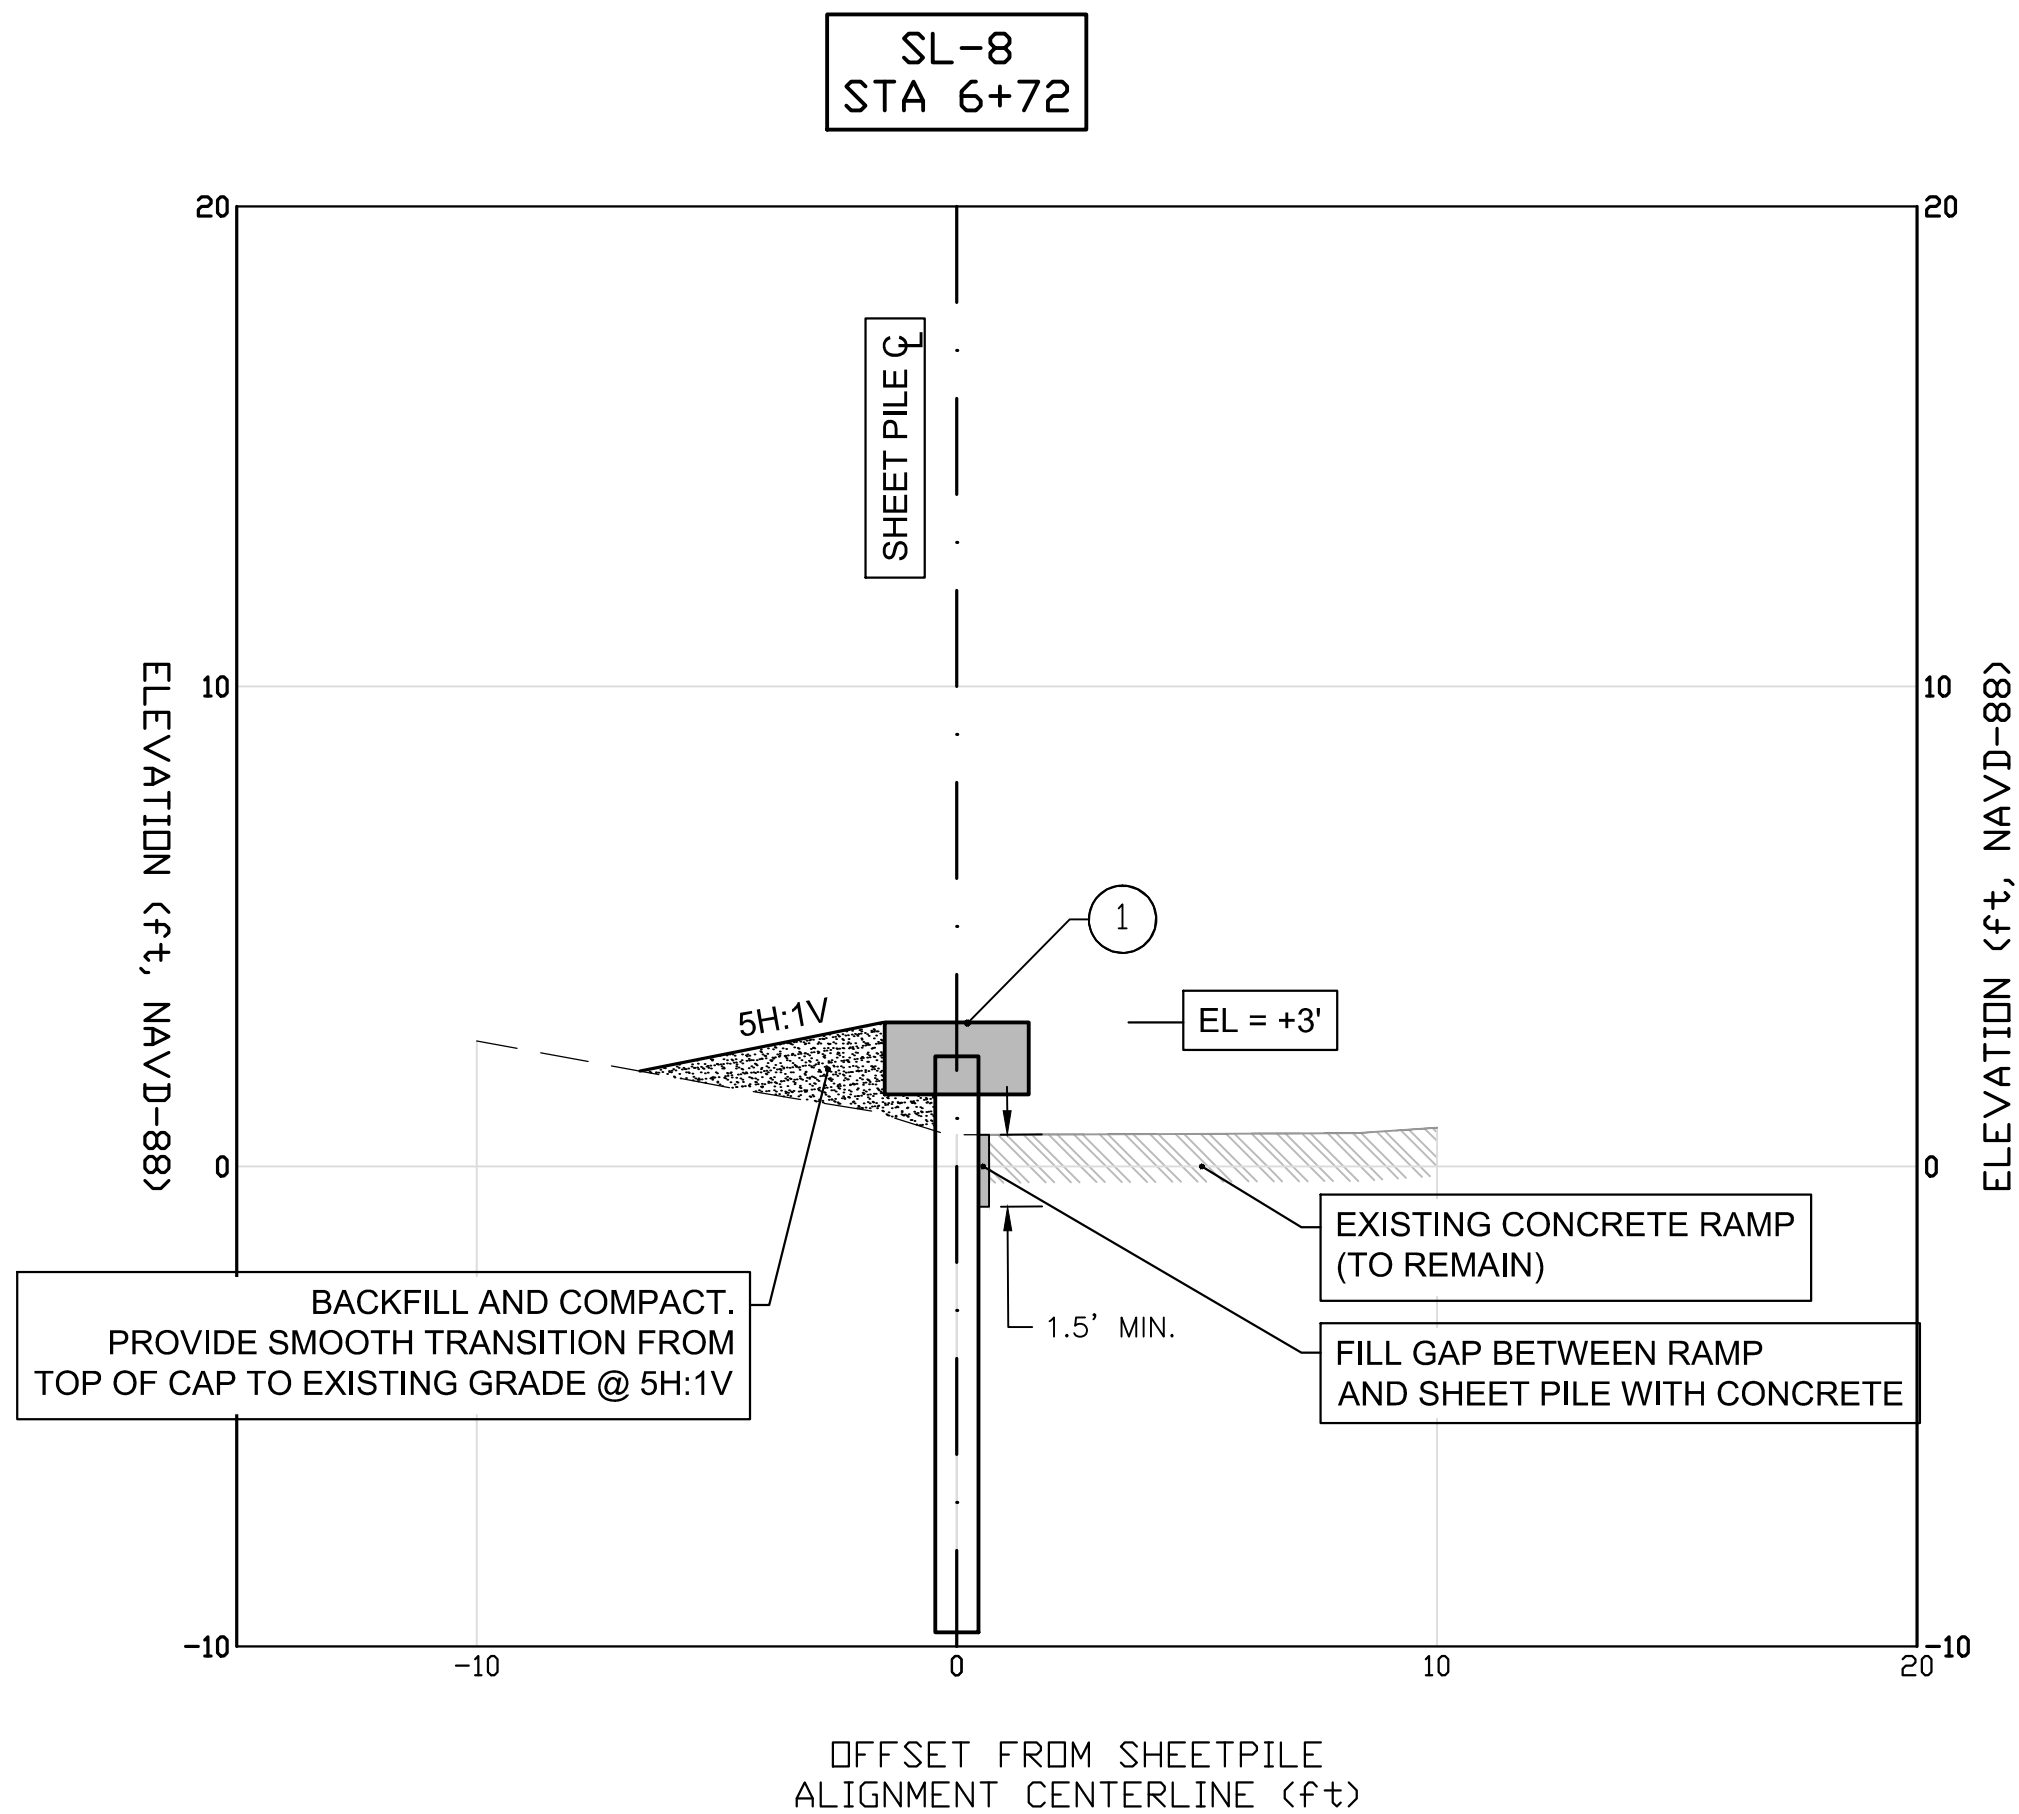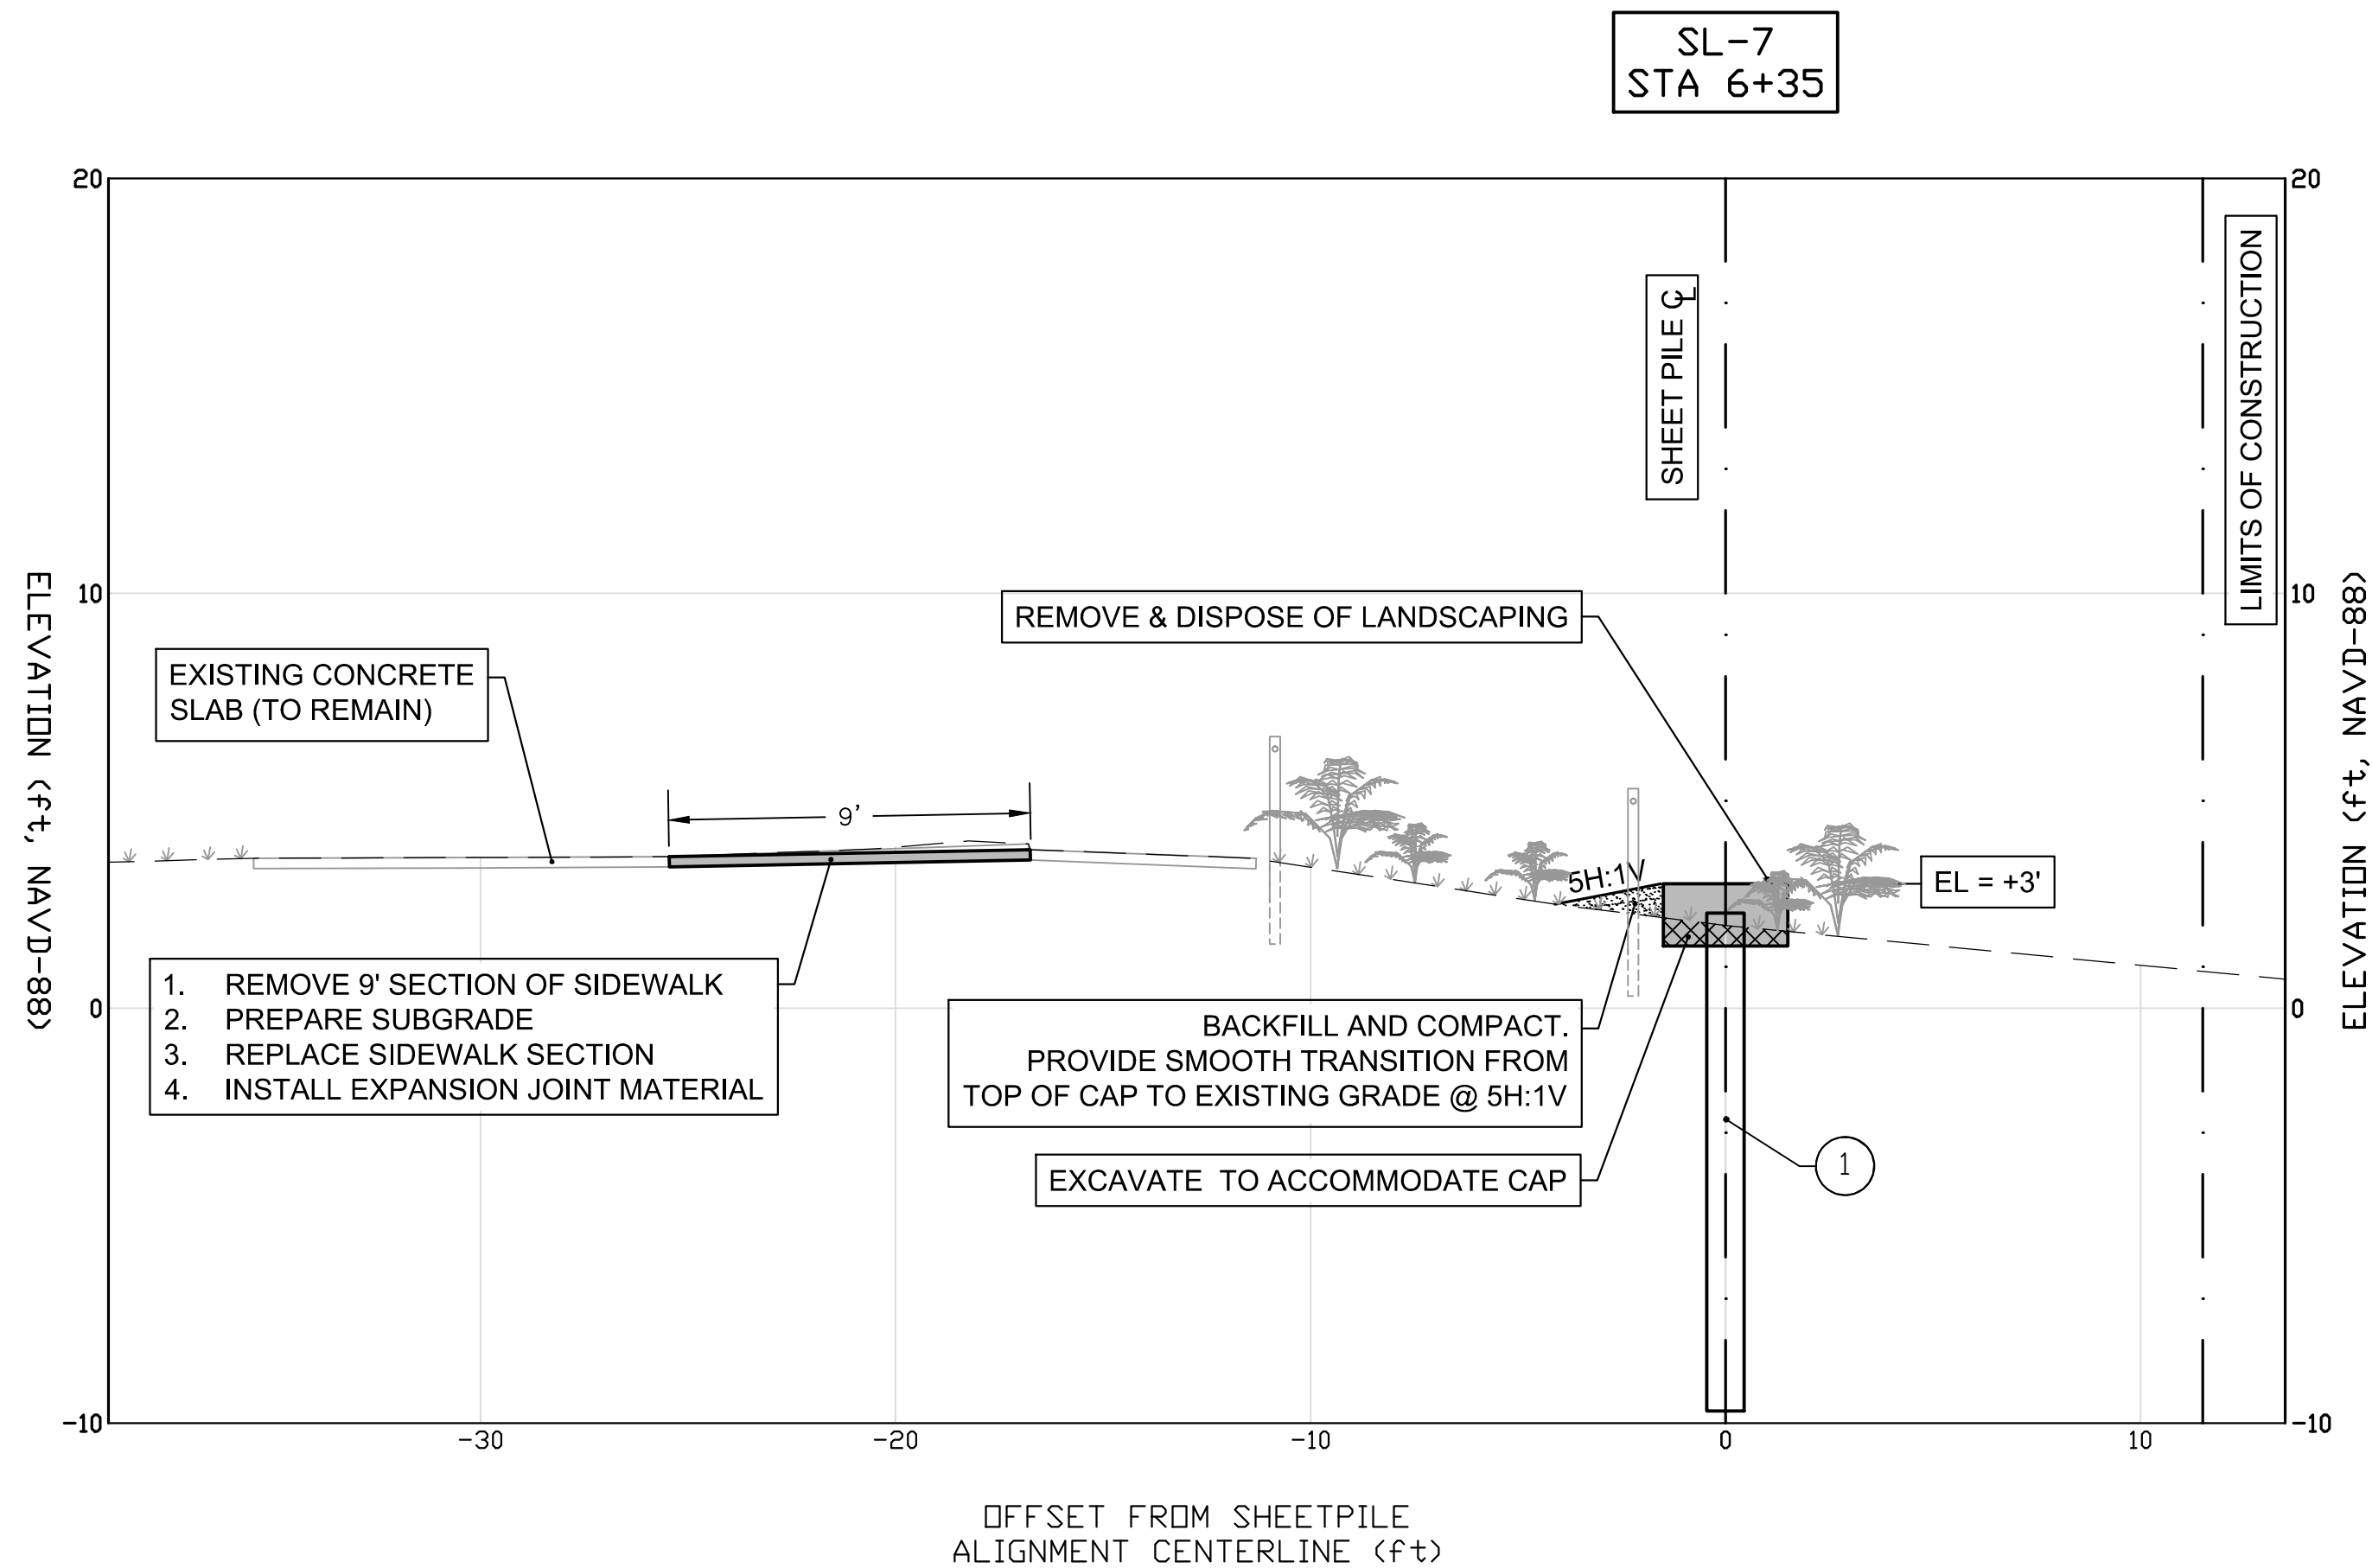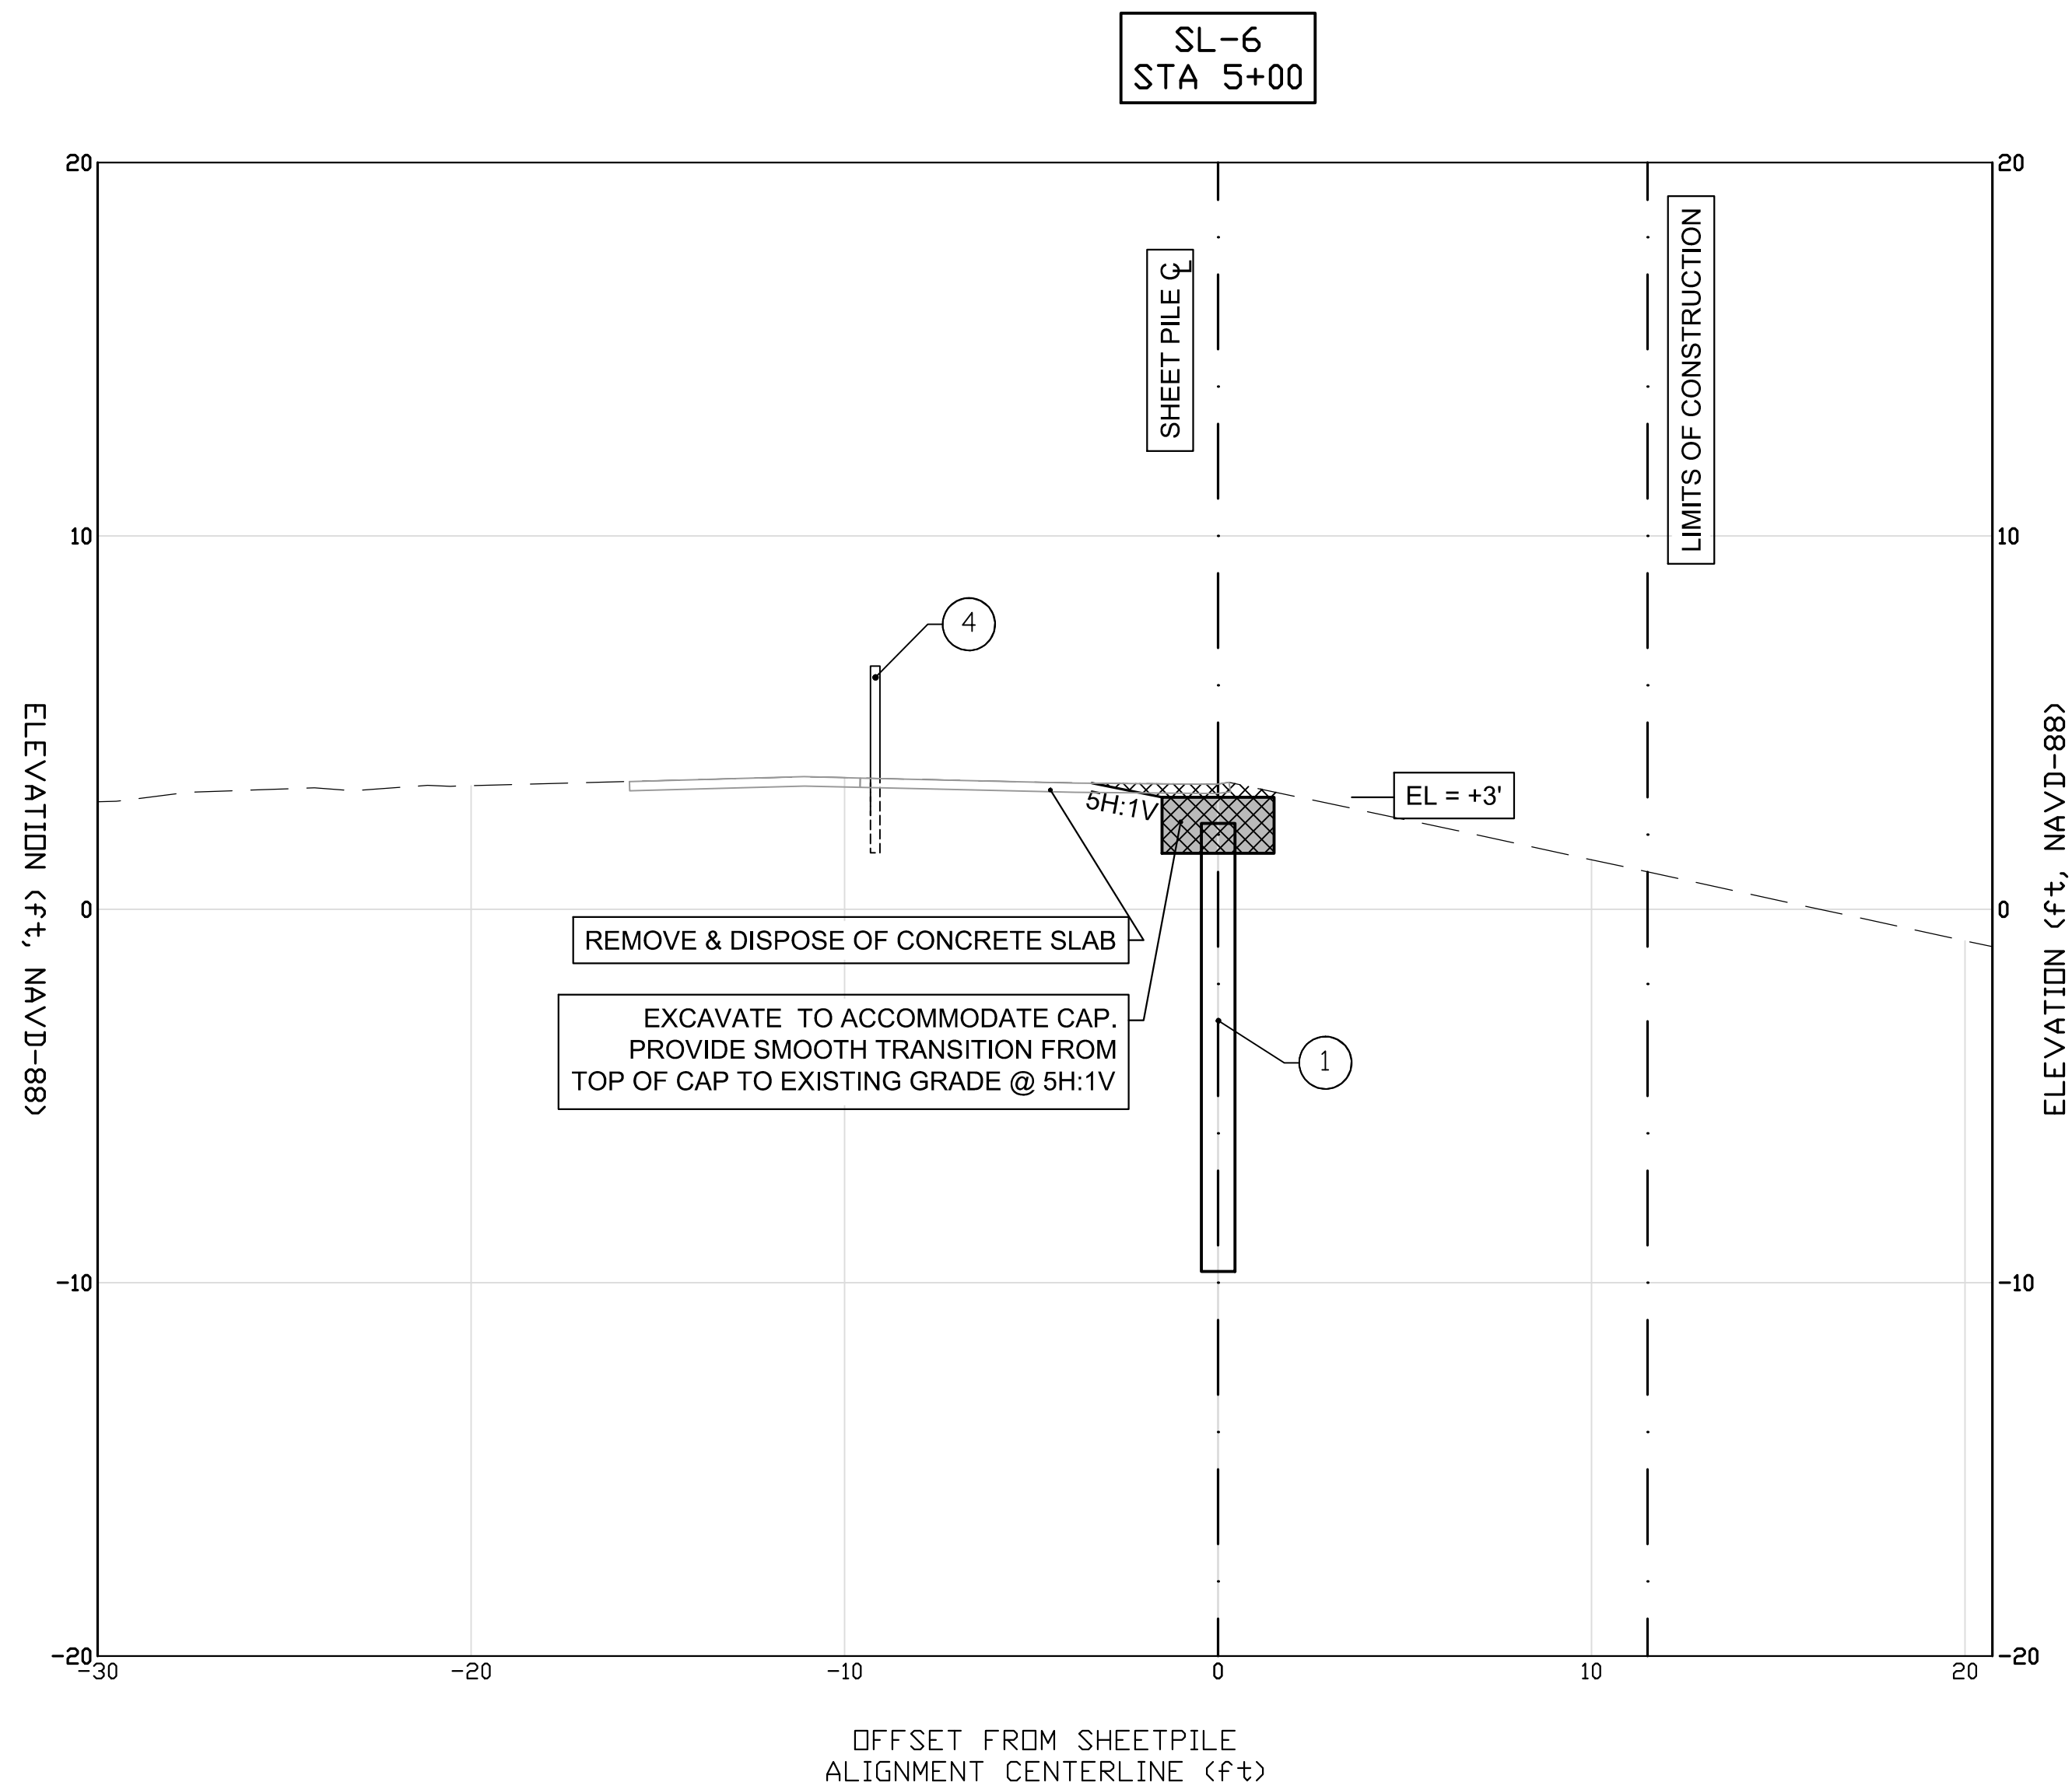


LEGEND:

- 1 INSTALL STEEL SHEETPILE WITH CONCRETE CAP (1/501)
- 2 INSTALL CONCRETE SIDEWALK (1/502)
- 3 INSTALL HANDRAIL (2/502)
- 4 INSTALL POST & ROPE FENCE (4/502)
- 5 INSTALL CONCRETE STEPS WITH LANDING PAD (5/502, 1/503)

LEGEND CONT'D:

- HARD SURFACE (CONCRETE)
- EXCAVATION
- FILL
- EXISTING TOPOGRAPHY
- PROPOSED GRADE

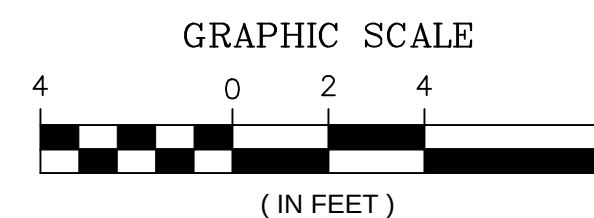

MICHAEL R. BARNETT, PE
FL LIC. # 44625

Mark	Description	Date	Appr.
4	ADD BEACH ACCESS VIA CONCRETE STEPS	6/14/17	MB
3	ADD TREE LOCATION DETAILS	6/6/17	MB
2	MOVE ALIGNMENT SEAWARD/ADD CAP	5/17/17	MB
0	REVISED BASED ON CLIENT REVIEW	4/6/17	MB
0	ISSUED FOR CLIENT REVIEW	3/31/17	MB
AS SHOWN			

Designed By:
M. BARNETT

Drawn By:
R. CZAPINSKI

Reviewed By:
S. McCAHILL

Design file no:
MWB-C-112-BURBANK-1704-REV

Scale:
AS SHOWN

TETRA TECH INC.
759 SOUTH FEDERAL HWY
SUITE 314
FORT LAUDERDALE, FL 33304
TEL: (772) 781-3400
FAX: (772) 781-3411



CERTIFICATE OF AUTHORIZATION
NO. 2429

CITY OF KEY WEST
REST BEACH SEAWALL

SECTIONS




KEY WEST, MONROE COUNTY, FL

Sheet Reference:

C-303

Sheet 20 of 23

FOR REVIEW ONLY - NOT FOR CONSTRUCTION

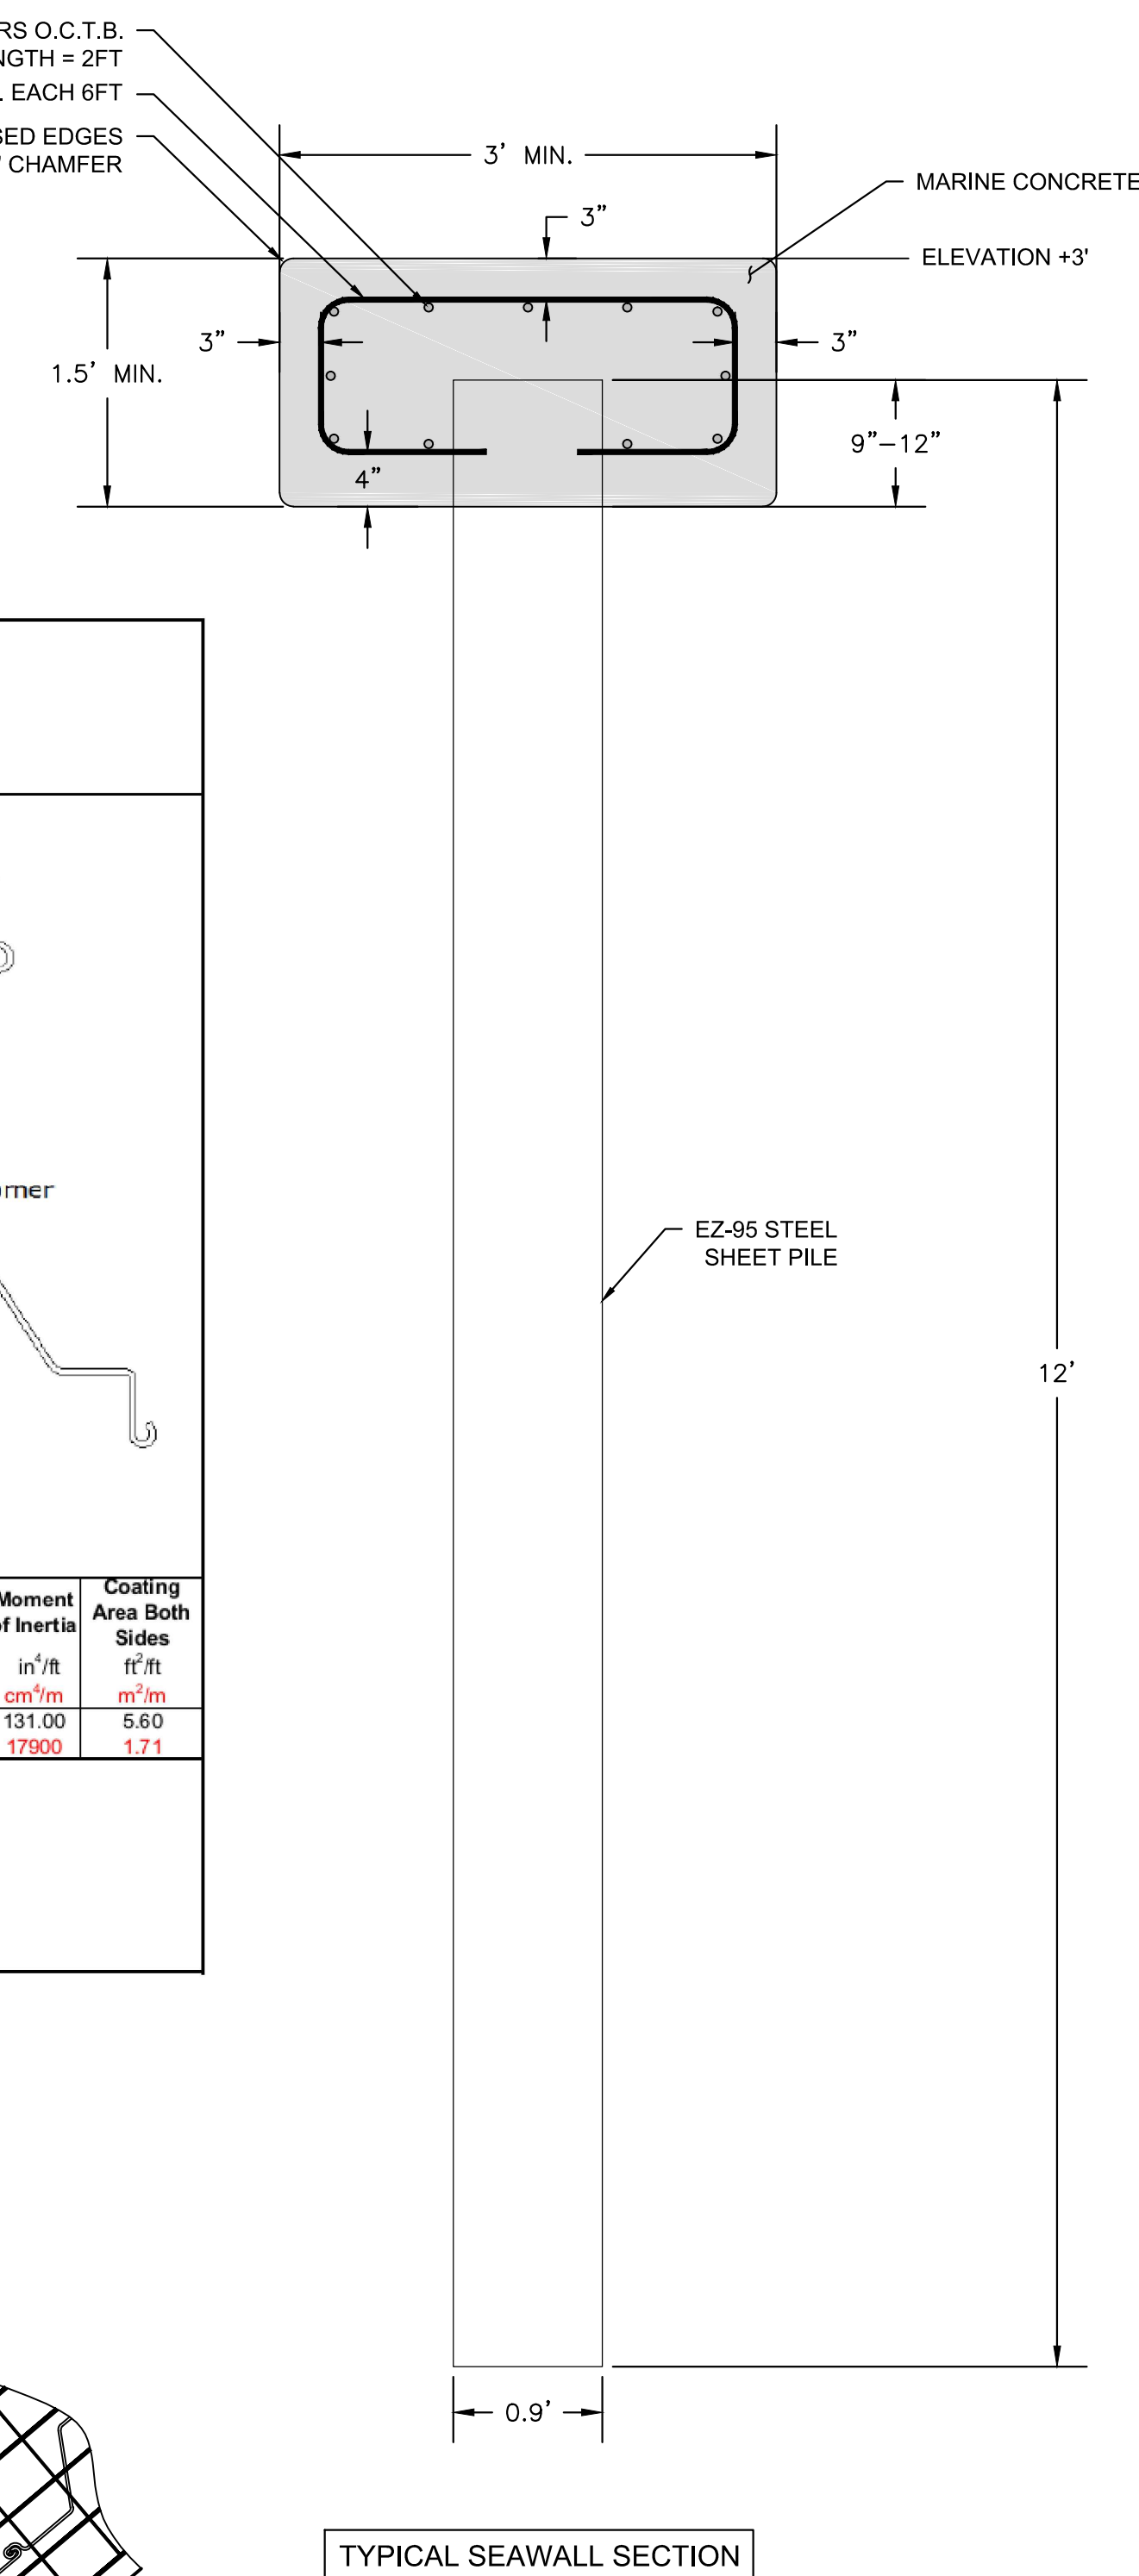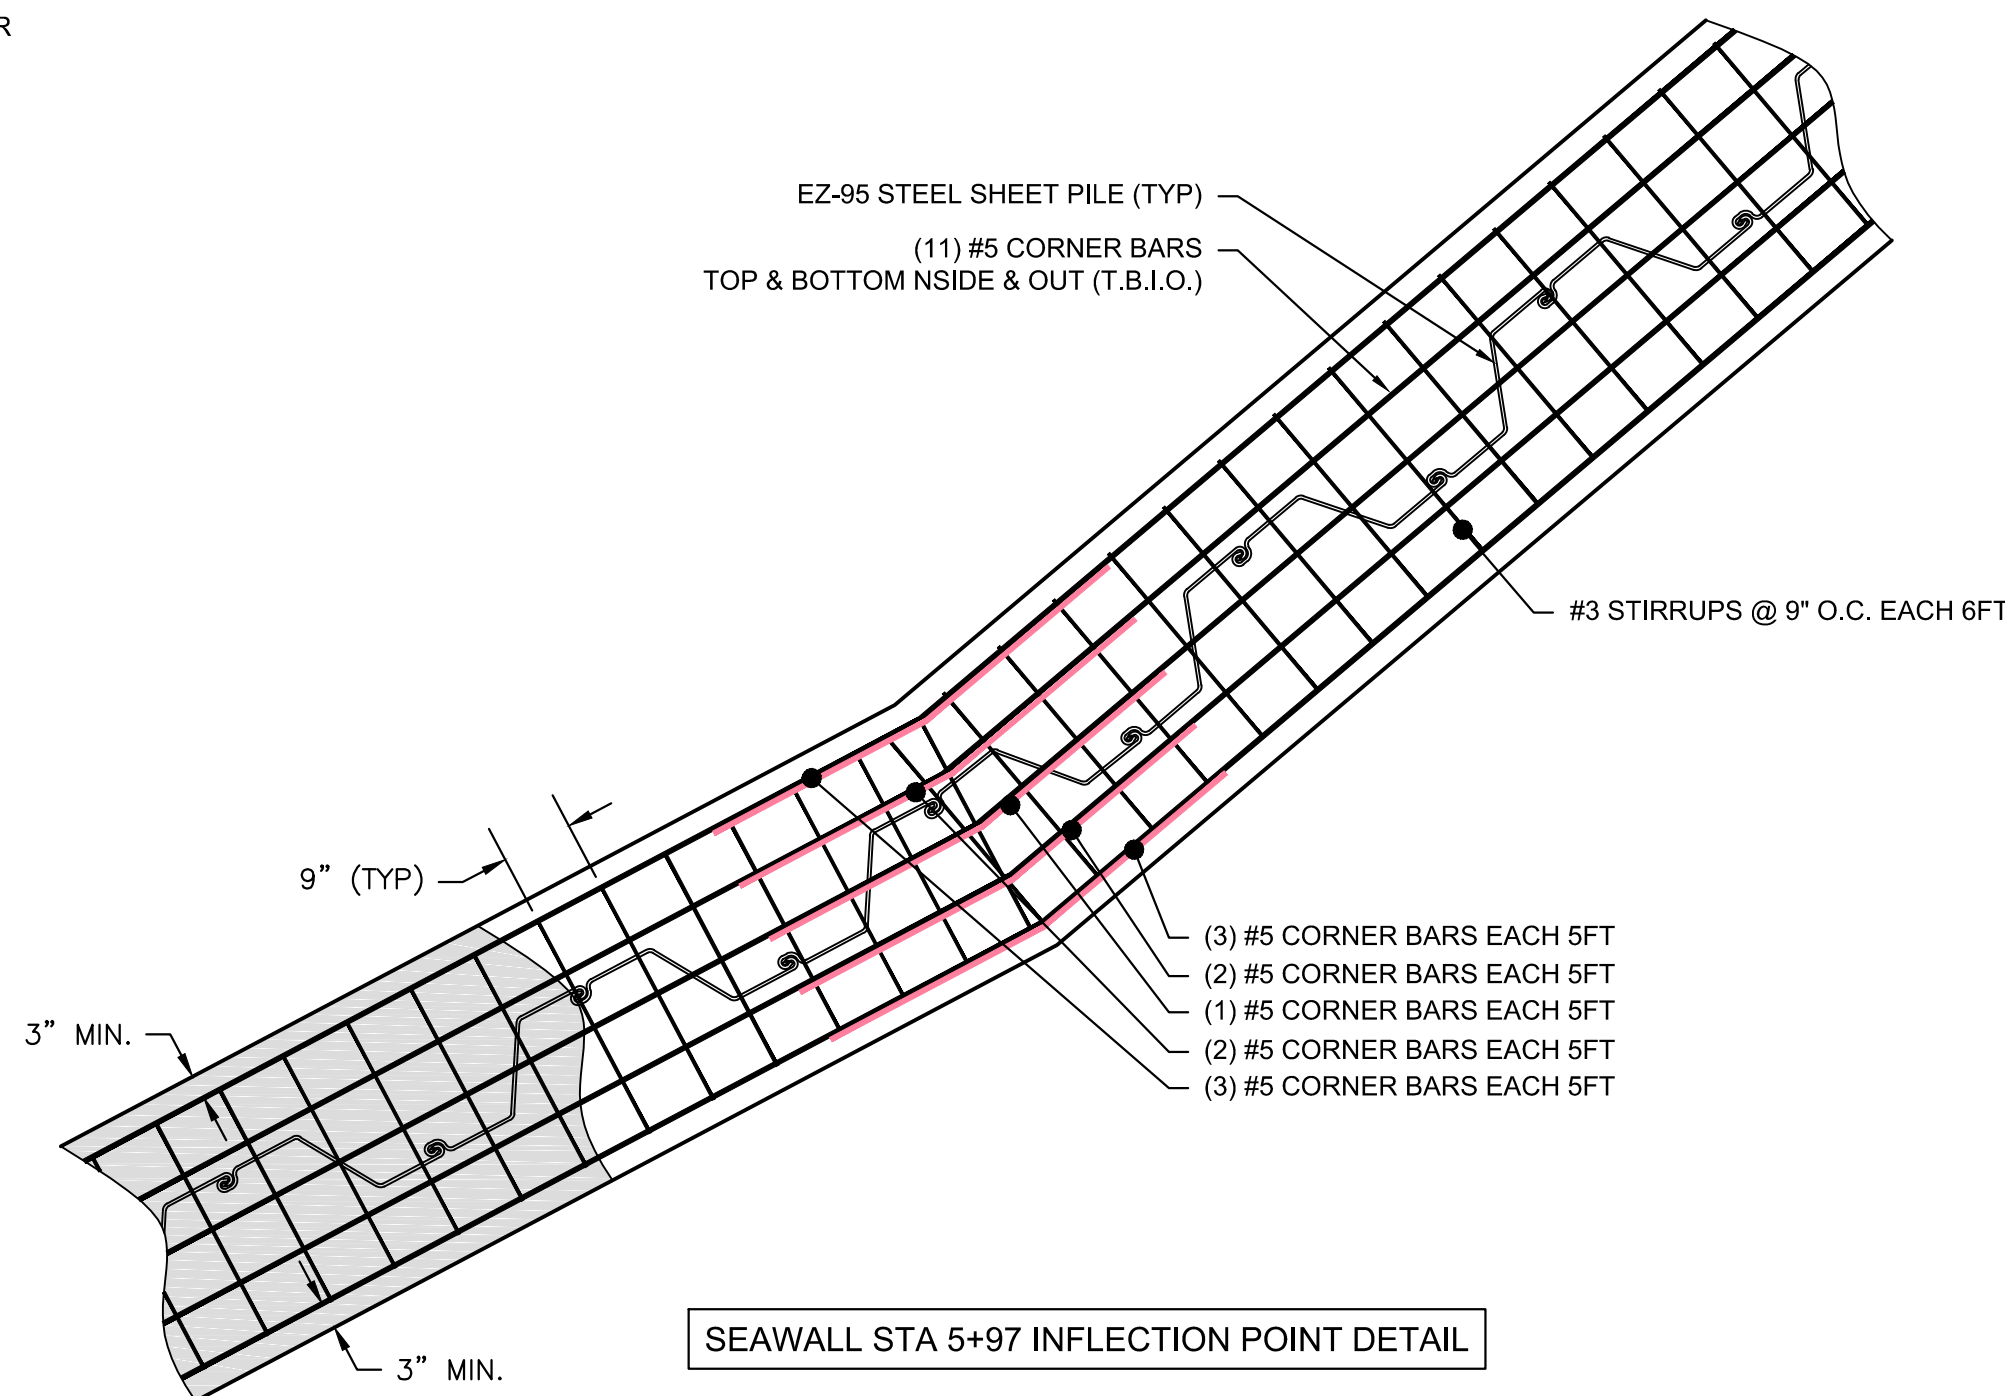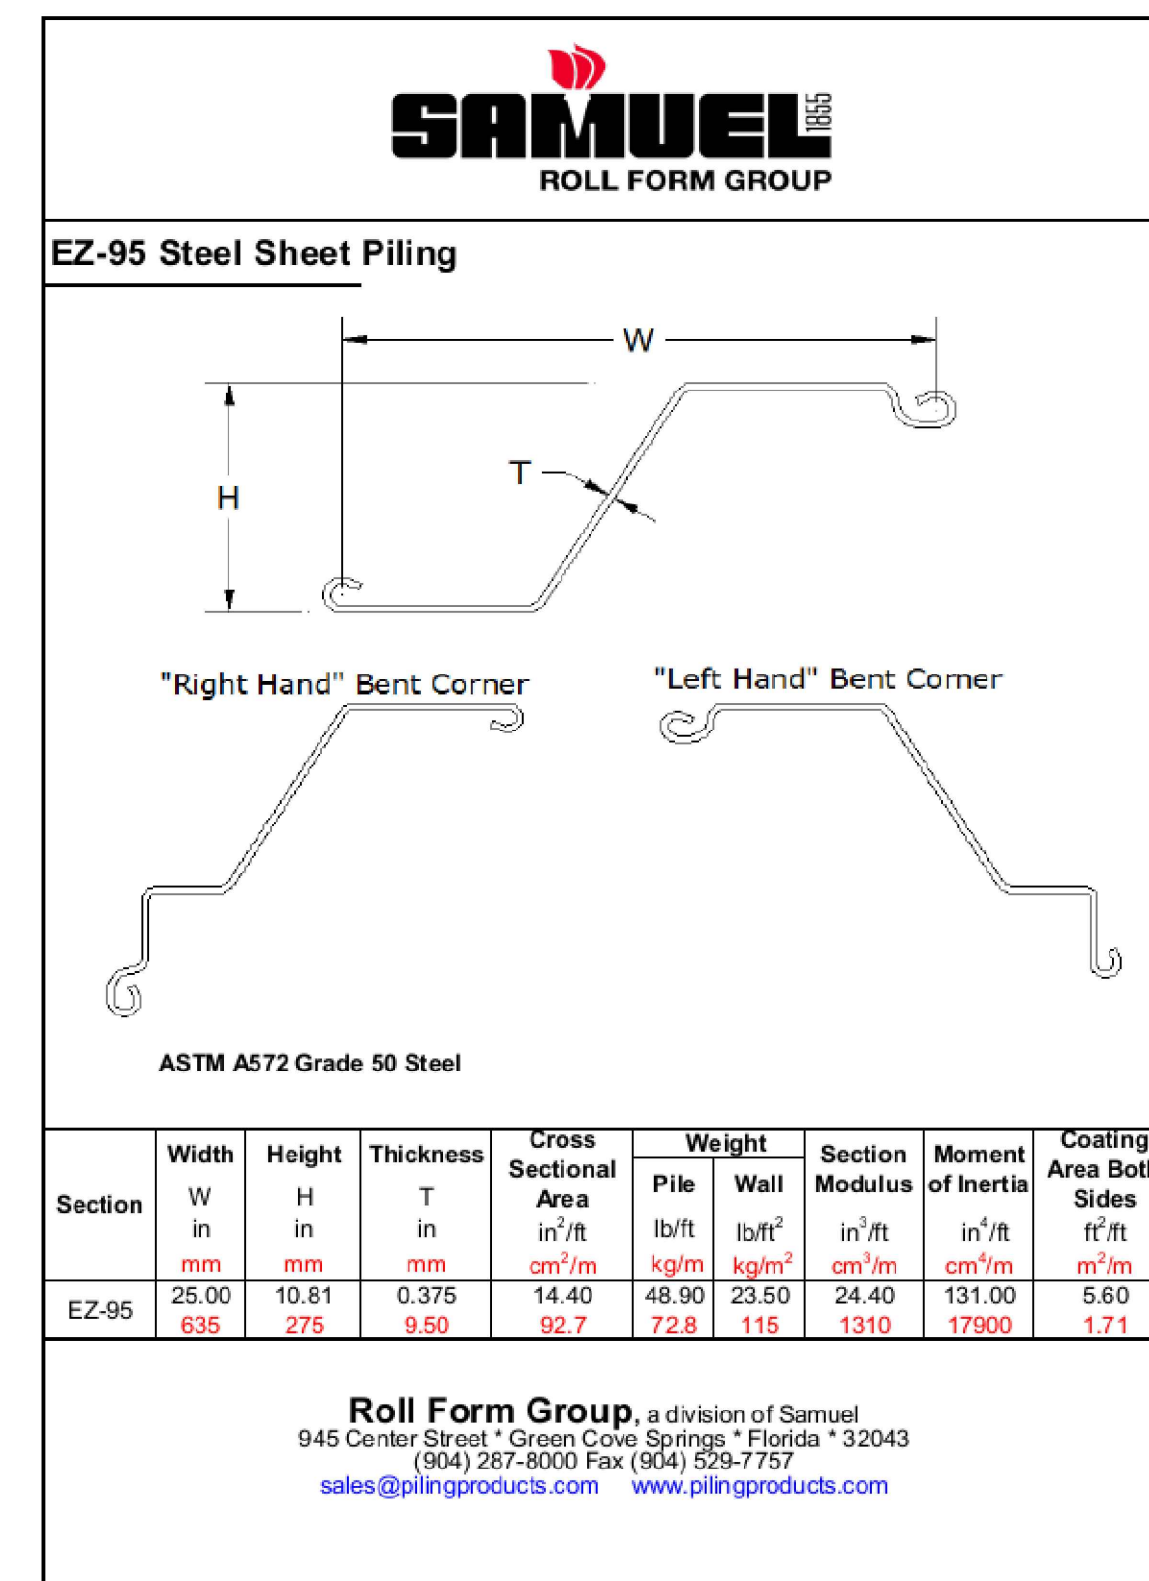

1 SEAWALL DETAILS

FOR REVIEW ONLY - NOT FOR CONSTRUCTION



MICHAEL R. BARNETT, PE
FL LIC. # 44625

Designed by: M. BARNETT	
Drawn By: J. DAVIS	
Checked By: J. DAVIS	
Reviewed By: S. DUNN	
Design file no: 12-112-BURBANK-170	
Design title: ADD RESSUED BASED ON CLIENT REVIEW	
Design date: 6/14/17	MB
Design revision: 6/16/17	MB
Design revision: 5/17/17	MB
Design revision: 4/6/17	MB
Design revision: 2/21/17	MB
Design revision: AS SHOWN	MB

TETRA TECH INC.
759 SOUTH FEDERAL HWY
SUITE 314
STUART, FL 34994-2936
TEL: (772) 781-3400
FAX: (772) 781-3411

CERTIFICATE OF AUTHORIZATION




CITY OF KEY WEST
REST BEACH SEAWALL

DETAILS



KEY WEST, MONROE COUNTY, FL

Sheet Reference
C-501
Sheet 21 of 23

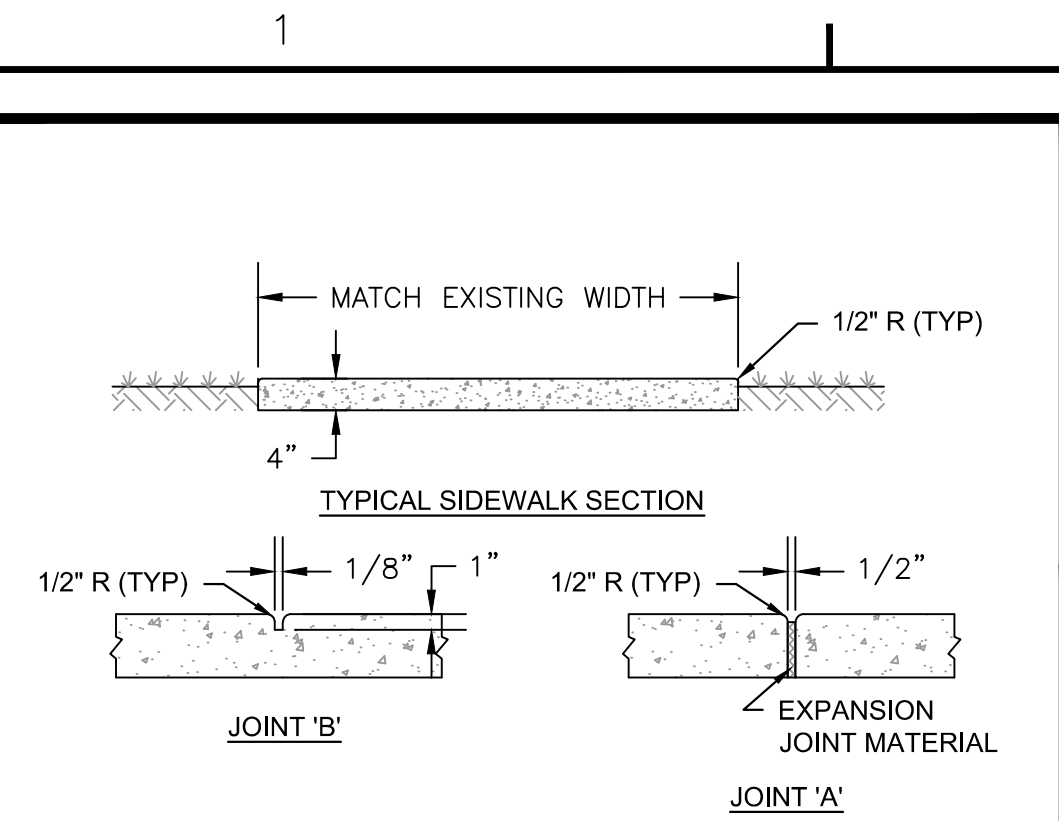









- NOTES:
1. SIDEWALKS SHALL BE A MINIMUM OF 4" IN THICKNESS AND CONSTRUCTED IN ACCORDANCE WITH FDOT SPECIFICATION SECTION 522.
 2. CONCRETE SHALL MEET FDOT SPECIFICATION SECTION 347.
 3. SIDEWALK SLOPES SHALL NOT EXCEED 5% RUNNING SLOPE OR 2% CROSS SLOPE.
 4. PROVIDE JOINT 'A' WHERE SIDEWALKS ABUT STRUCTURES AND JOINT 'B' AT AN INTERVAL EQUAL TO THE SIDEWALK'S WIDTH.
 5. NO PATCHING OF SIDEWALKS BETWEEN EXISTING JOINTS. CONTRACTOR SHALL FULLY REPLACE SIDEWALK FROM JOINT TO JOINT.

1 CONCRETE SIDEWALK

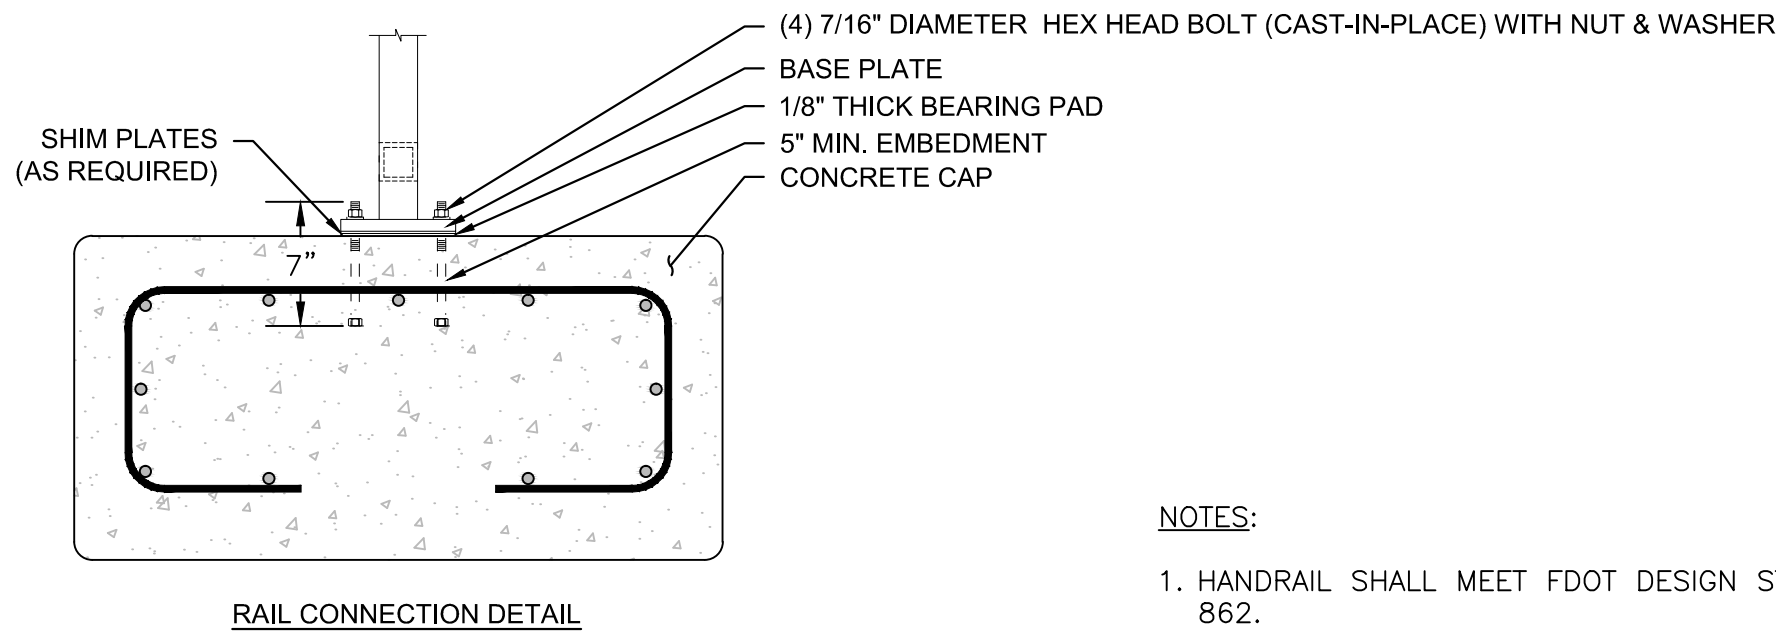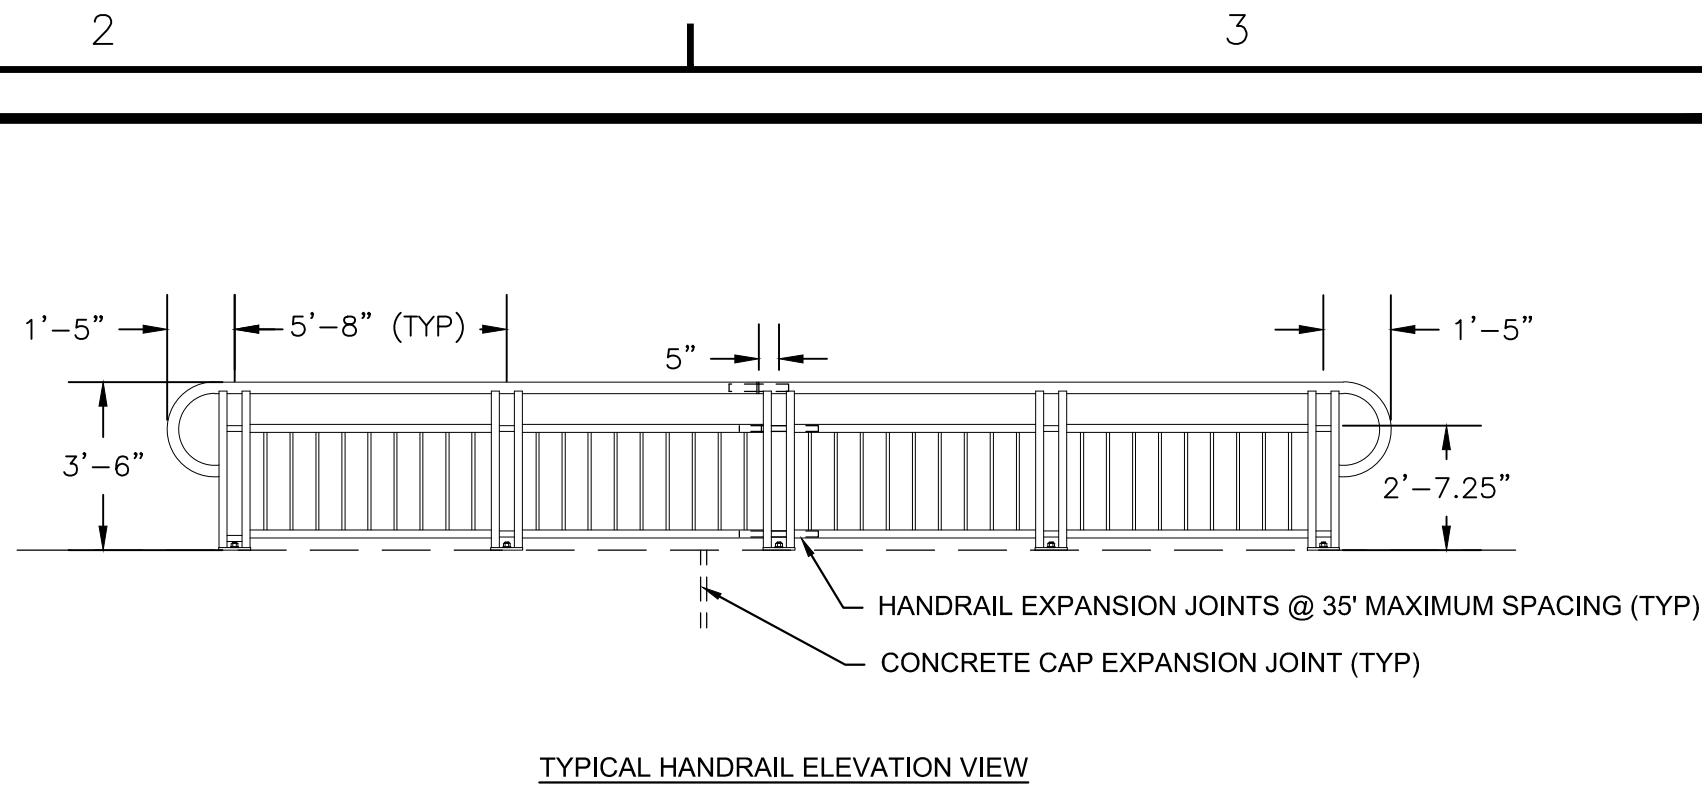


2 ALUMINUM HANDRAIL

- NOTES:
1. HANDRAIL SHALL MEET FDOT DESIGN STANDARD 862.
 2. RAILING SHALL HAVE TYPE 1 - PICKET INFILL PANELS.
 3. PROVIDE HANDRAIL EXPANSION JOINTS AT A MAXIMUM SPACING OF 35'.
 4. ALL FASTENERS SHALL BE GALVANIZED STEEL AND COATED IN ACCORDANCE WITH FDOT SPECIFICATION SECTION 962.

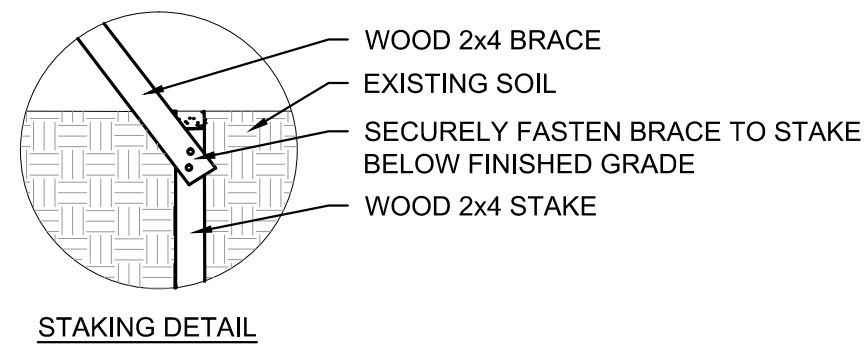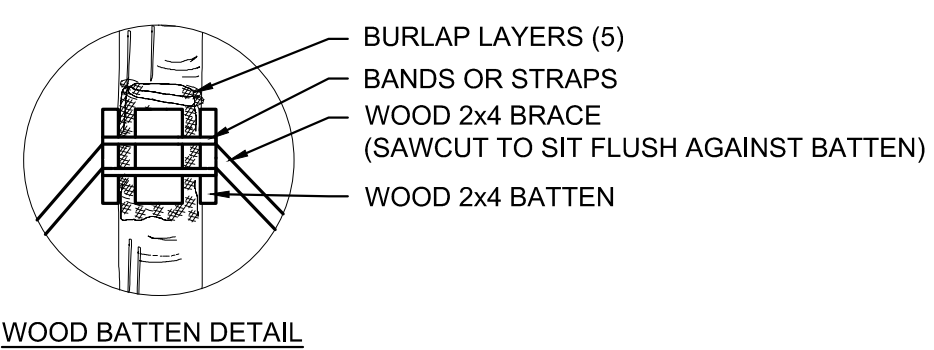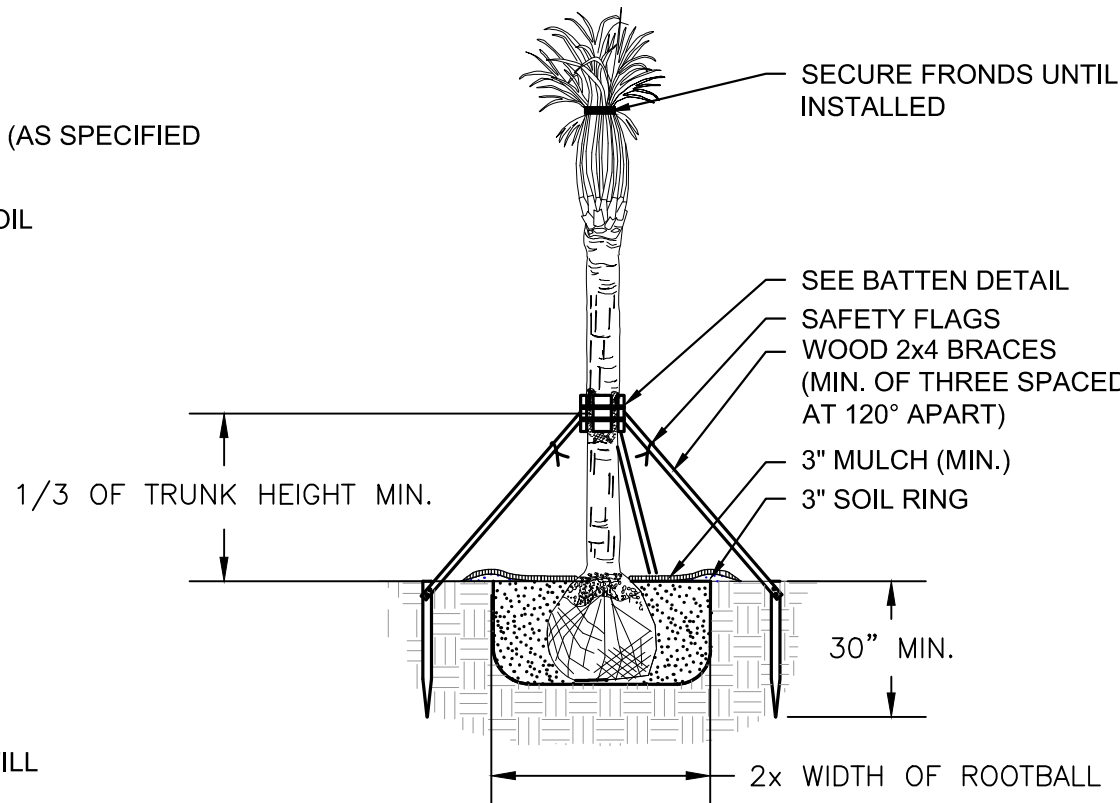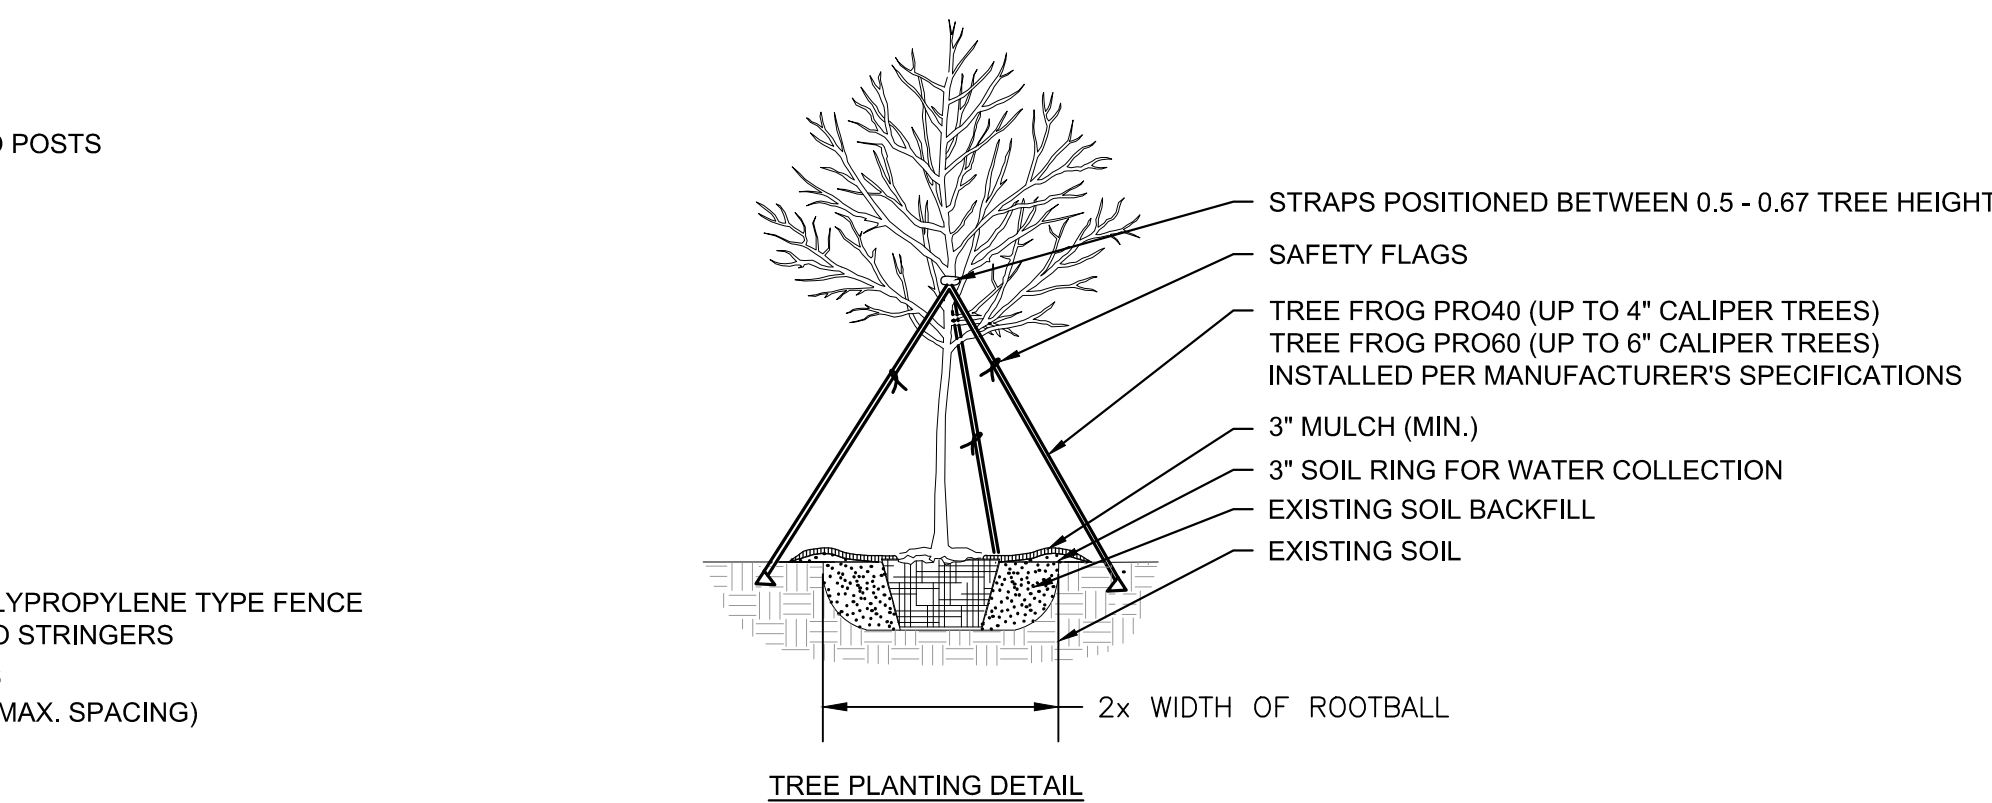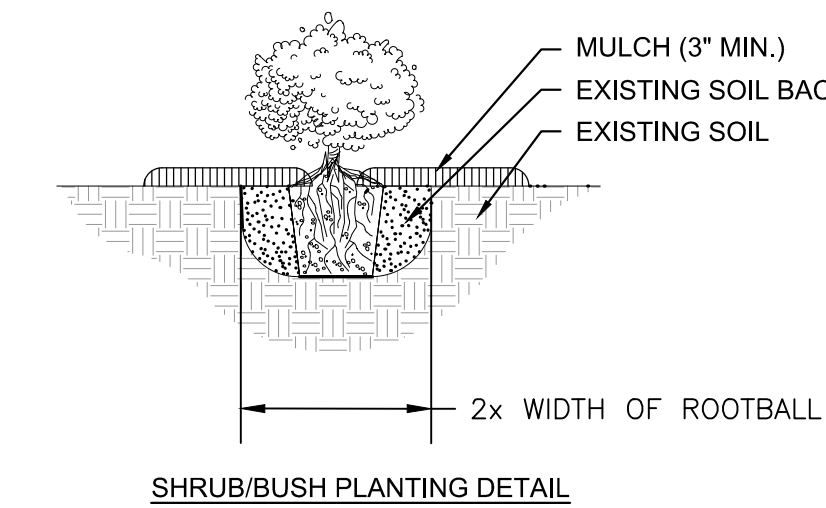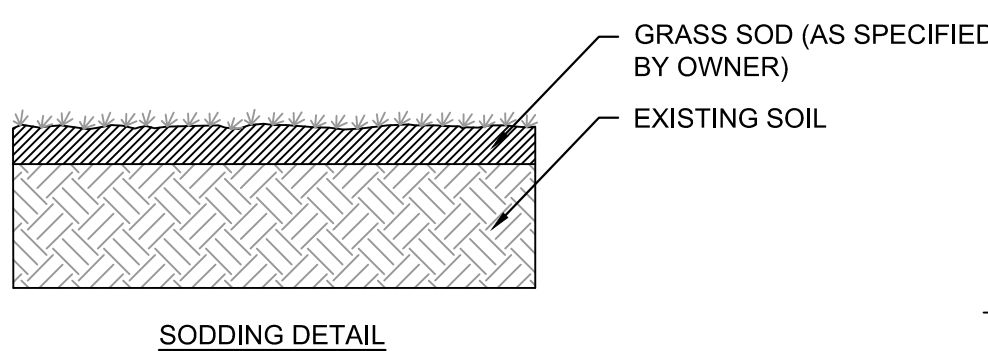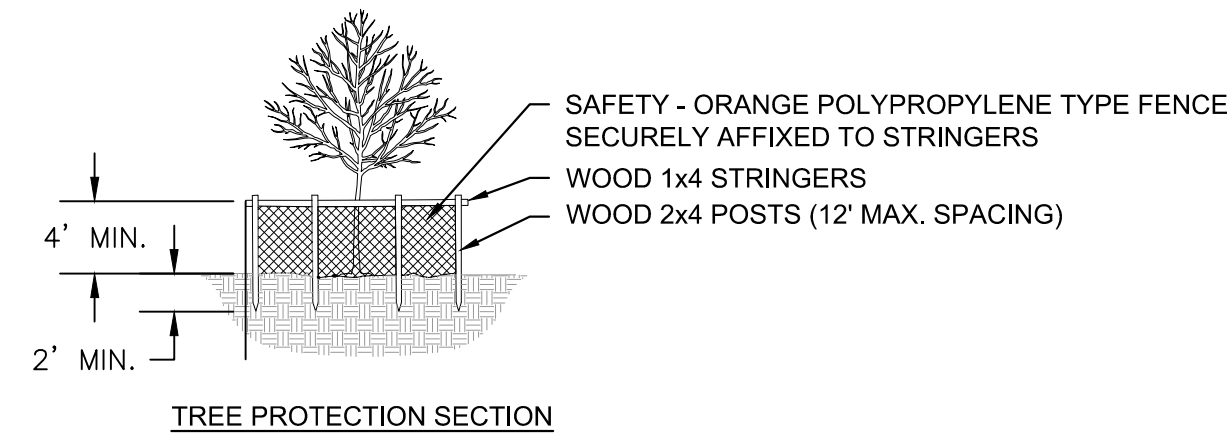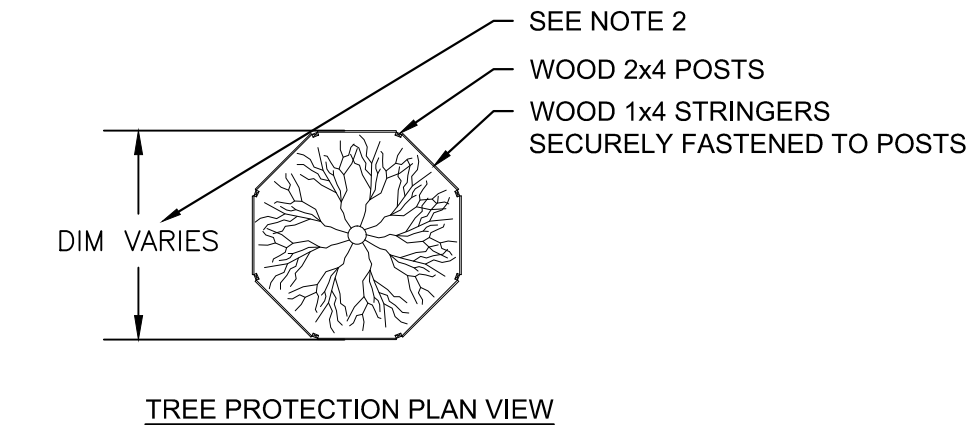



3 LANDSCAPING DETAILS

- NOTES:
1. LANDSCAPING SHALL BE INSTALLED TO MEET FDOT DESIGN INDEX NO. 533.
 2. TREE PROTECTION BARRICADES SHALL BE LOCATED TO PROTECT A MINIMUM OF 75% OF THE CRITICAL PROTECTION ZONE. CRITICAL PROTECTION ZONE IS DEFINED AS THE AREA SURROUNDING A TREE WITHIN A CIRCLE DESCRIBED BY A RADIUS OF ONE FOOT FOR EACH INCH OF THE TREE TRUNK DIAMETER AT 54" ABOVE FINISHED GRADE. FOR GROUPS OF TREES, PLACE BARRICADES BETWEEN TREES AND CONSTRUCTION ACTIVITY.

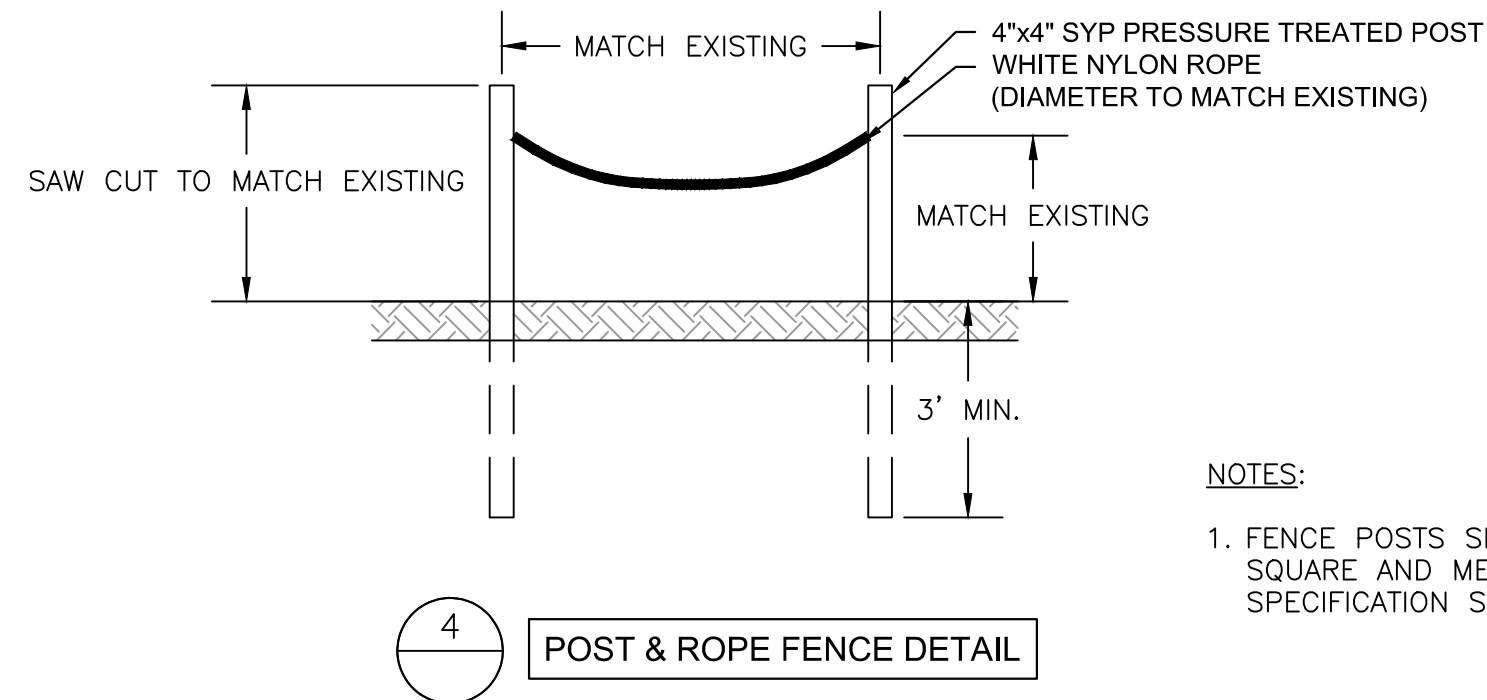


4 POST & ROPE FENCE DETAIL

- NOTES:
1. FENCE POSTS SHALL BE 4x4 SQUARE AND MEET FDOT SPECIFICATION SECTION 954.

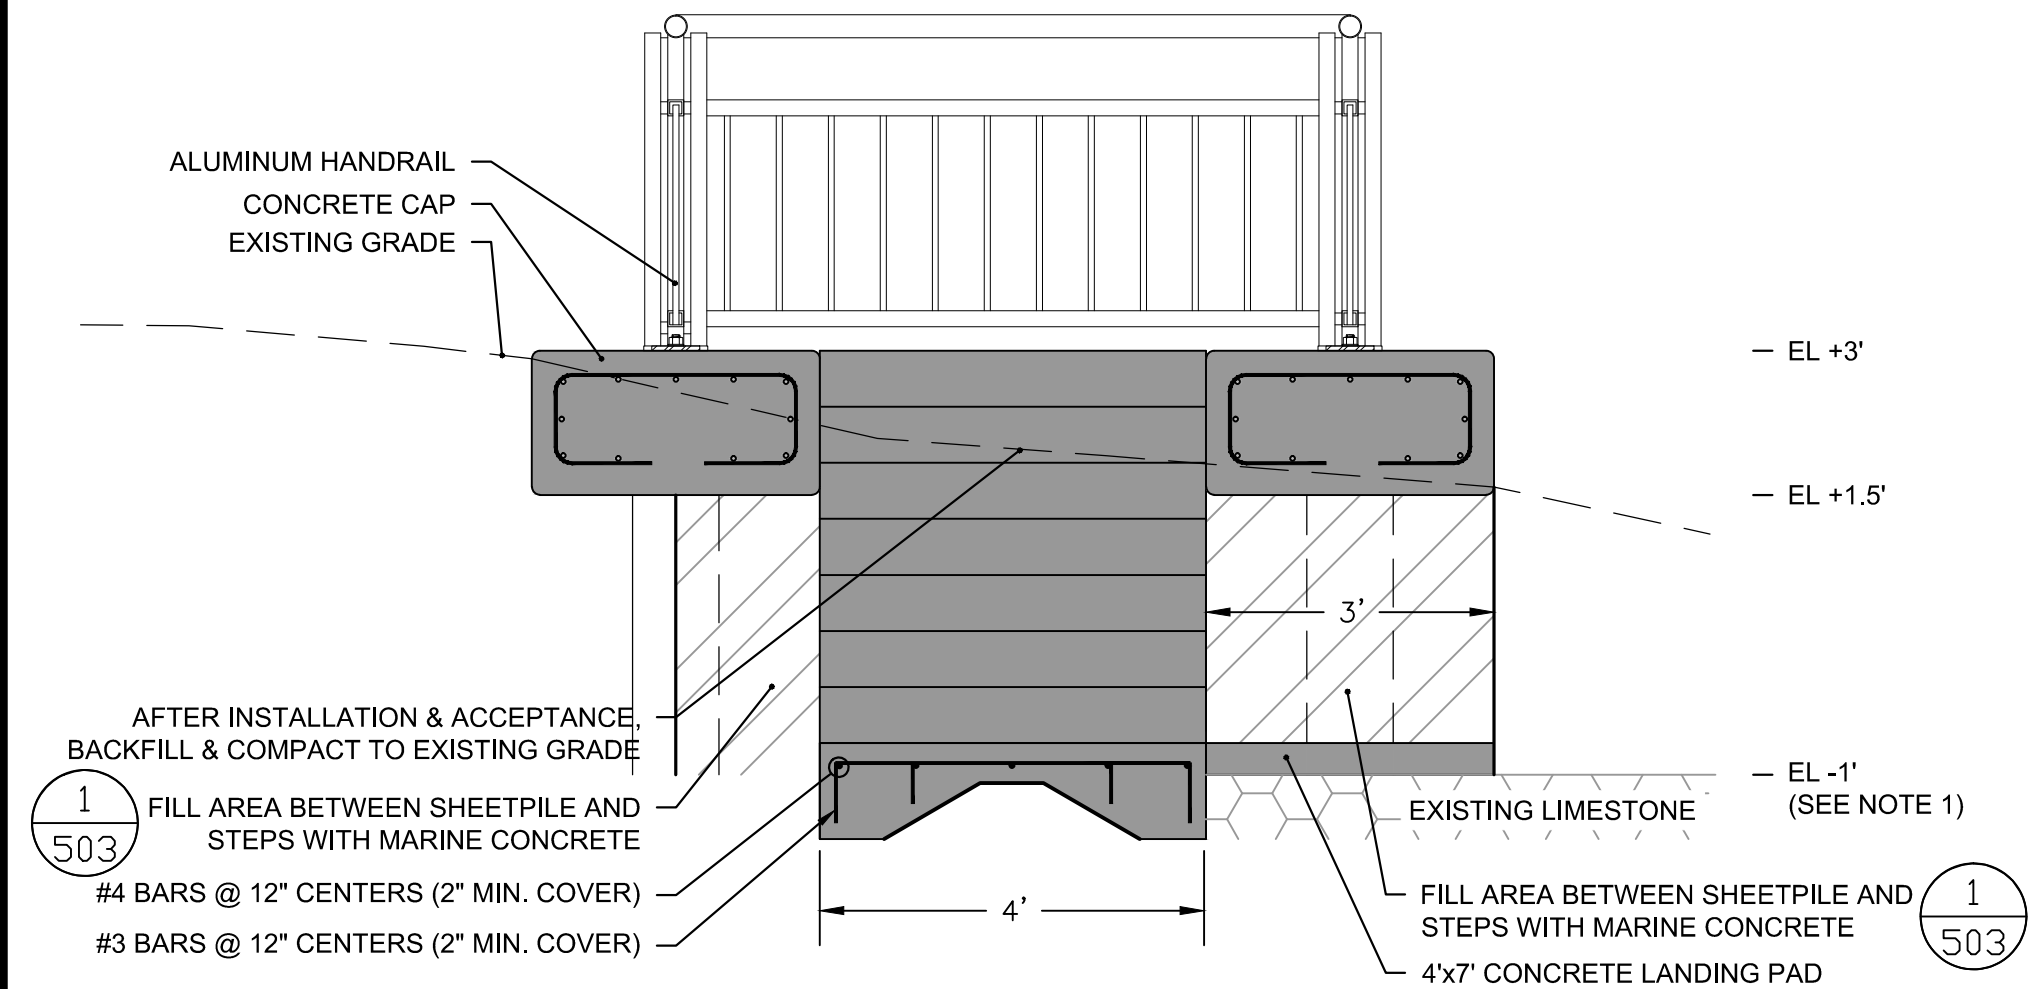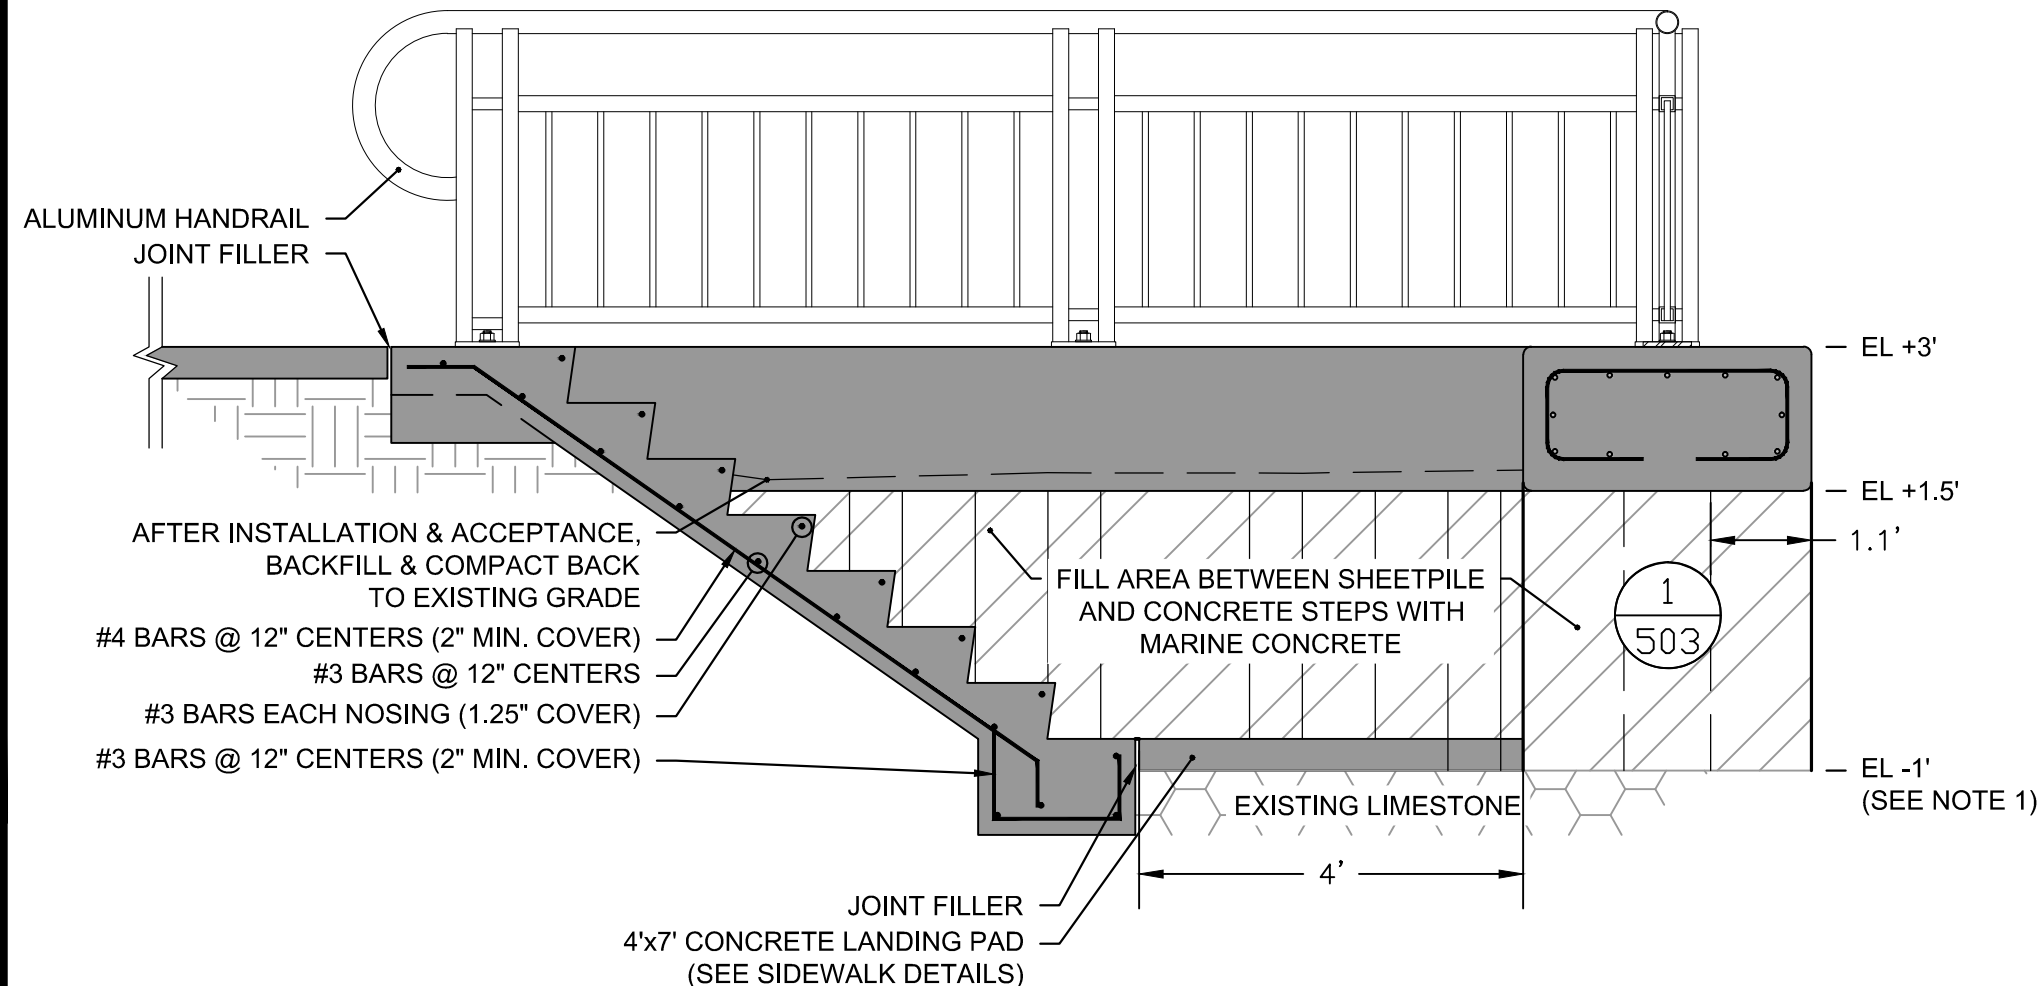

- NOTES:
1. CONTRACTOR SHALL FIELD LOCATE ELEVATION OF LIMESTONE AND SELECT A UNIFORM RISER DIMENSION BETWEEN 4" (MINIMUM) AND 7" (MAXIMUM) SO THAT CONCRETE LANDING PAD IS POURED ATOP A LIMESTONE FOUNDATION. DRAWING DEPICTS 7" RISER DIMENSION.
 2. CONCRETE SHALL MEET SPECIFICATION 03 31 01 MARINE CONCRETE.
 3. CONCRETE STEPS SHALL MEET THE SPECIFICATIONS OF FDOT INDEX NO. 521 AND MODIFIED TO MEET THE DIMENSIONS SHOWN ON THE PLANS.

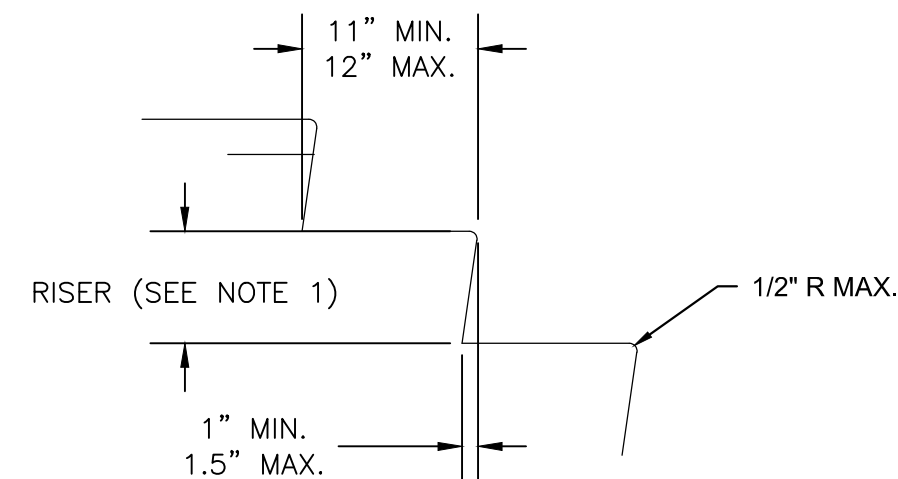

5 CONCRETE STEP DETAILS

FOR REVIEW ONLY - NOT FOR CONSTRUCTION



MICHAEL R. BARNETT, PE
FL LIC. # 44625


Mark	Description	Date	Appr.
0	ISSUED FOR CLIENT REVIEW	3/21/17	MB
1	REISSUED BASED ON CLIENT REVIEW	4/6/17	MB
2	MOVE ALIGNMENT SEAWARD/ADD CAP	5/17/17	MB
3	ADD TREE LOCATION DETAILS	6/6/17	MB
4	ADD BEACH ACCESS VIA CONCRETE STEPS	6/14/17	MB

Designed by:
M. BARNETT
Drawn By:
R. CZAPINSKI
Reviewed By:
S. McCAHILL
Design file no:
MWB-C-112-BURKHARDT-1704-REV-01
Scale:
AS SHOWN

TETRA TECH INC.
759 SOUTH FEDERAL HWY
SUITE 314
MIAMI, FL 33134
TEL: (772) 781-3400
FAX: (772) 781-3411
CERTIFICATE OF AUTHORIZATION
NO. 2409

CITY OF KEY WEST
REST BEACH SEAWALL
DETAILS
KEY WEST, MONROE COUNTY, FL

Sheet Reference:
C-502
Sheet 22 of 23

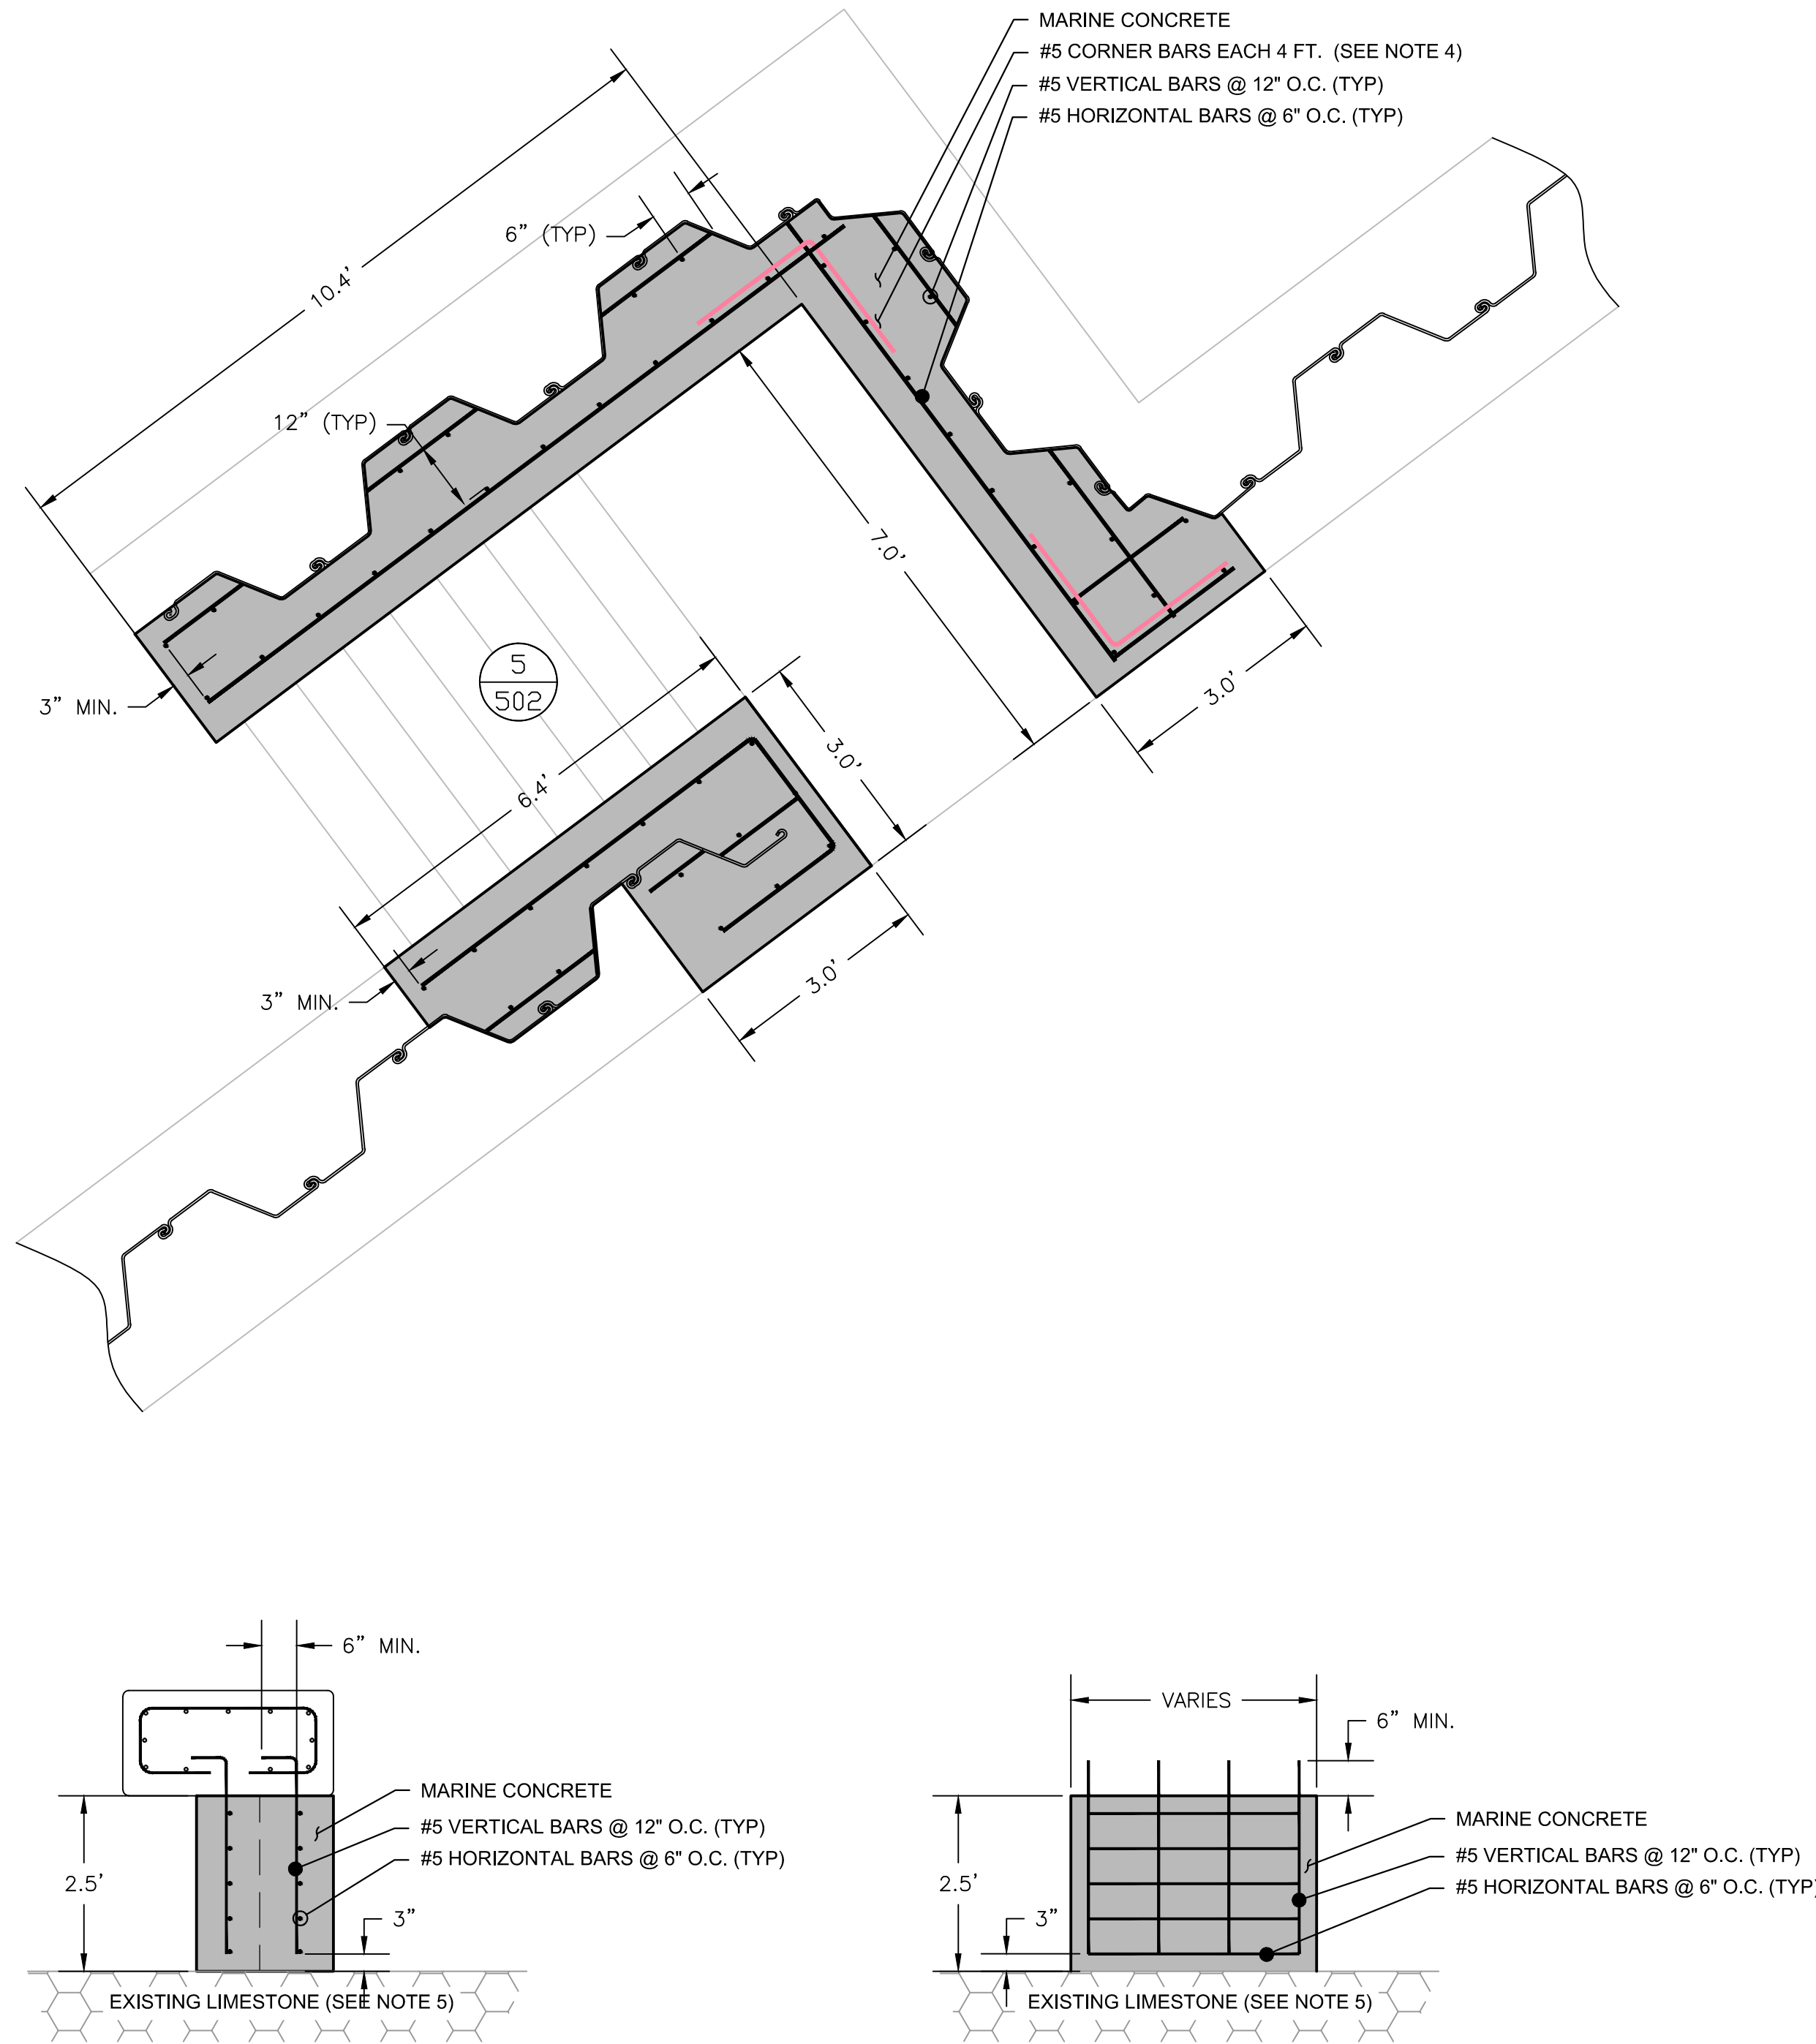

1 CONCRETE FILL DETAILS FOR BEACH ACCESS

- NOTES:
1. CONCRETE CAP SHALL MEET SPECIFICATION SECTION 03 31 01 MARINE CONCRETE.
 2. ALL REINFORCING BARS SHALL COMPLY WITH ASTM A615/A615M GRADE 60 AND HAVE AT LEAST 3 INCHES OF CONCRETE COVER.
 3. MINIMUM LAP SPLICE FOR #5 REINFORCING BARS IS 2FT.
 4. IF CONTINUOUS HORIZONTAL BARS ARE UTILIZED, NO CORNER BARS ARE NECESSARY.
 5. ELEVATION OF LIMESTONE IS APPROXIMATE. CONTRACTOR SHALL FIELD LOCATE.

FOR REVIEW ONLY - NOT FOR CONSTRUCTION



MICHAEL R. BARNETT, PE
FL LIC. # 44625

Mark	Description	Date	Appr.
4	ADD BEACH ACCESS VIA CONCRETE STEPS	6/14/17	MB
3	ADD TREE LOCATION DETAILS	6/6/17	MB
2	MOVE ALIGNMENT SEAWARD/ADD CAP	5/17/17	MB
0	ISSUED FOR CLIENT REVIEW	4/6/17	MB
0	ISSUED FOR CLIENT REVIEW	3/21/17	MB

Designed By:
M. BARNETT
Drawn By:
R. CZAPINSKI
Reviewed By:
S. McCAHILL
Design file no:
MWS-C-112.BURBANK.PLAN.170410.dwg
Scale:
AS SHOWN

TETRA TECH INC.
759 SOUTH FEDERAL HWY
SUITE 314
FORT MYERS, FL 34904-2936
TEL: (772) 781-3400
FAX: (772) 781-3411
CERTIFICATE OF AUTHORIZATION
NO. 2429



CITY OF KEY WEST
REST BEACH SEAWALL
DETAILS
KEY WEST, MONROE COUNTY, FL

Sheet Reference:
C-503
Sheet 23 of 23