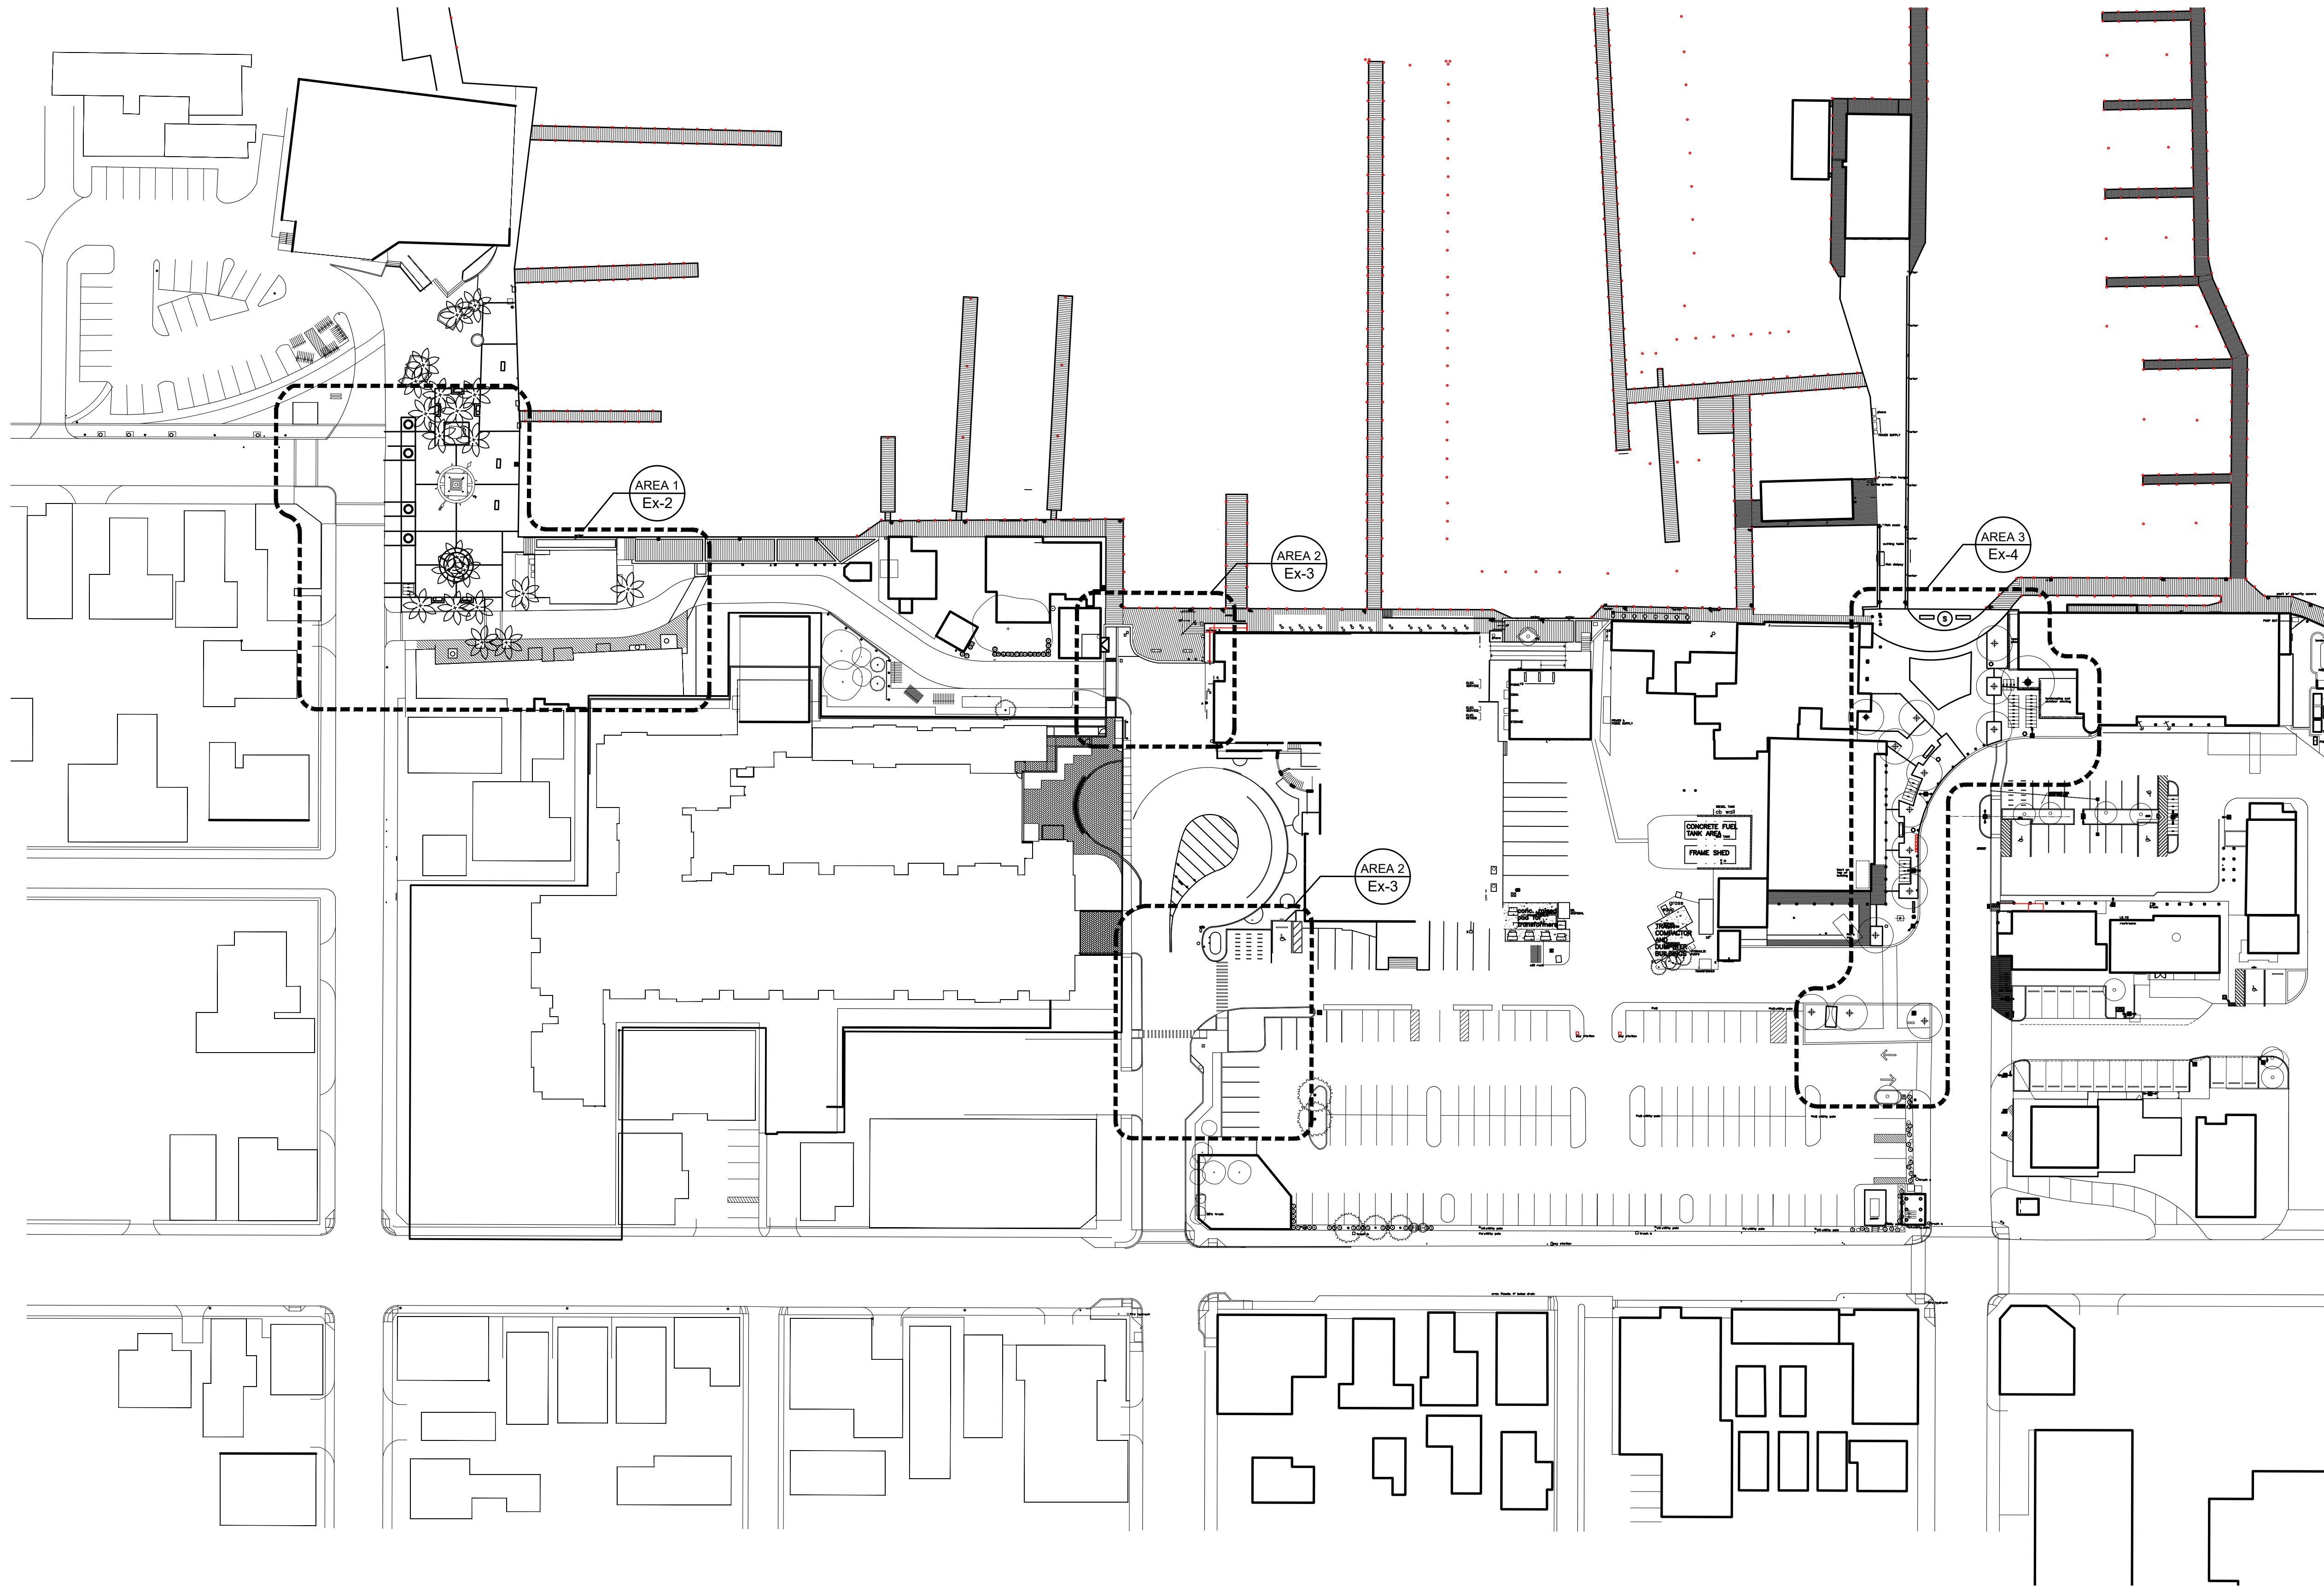


PROPOSED SITE PLAN

SCALE: 1"=50'-0"

KEY WEST HISTORIC SEAPORT
PHASE II
KEY WEST, FLORIDA

WILLIAM P. HORN
ARCHITECT, P.A.

915 EATON ST.
KEY WEST,
FLORIDA
33040

TEL (305) 296-8302
FAX (305) 296-1033

LICENSE NO.
AA 0003040

KEY WEST
HISTORIC
SEAPORT
PHASE II

KEY WEST BIGHT
KEY WEST, FL. 33040

SEAL


THESE DRAWINGS MAY
NOT BE REPRODUCED
WITHOUT WRITTEN
AUTHORIZATION BY
WILLIAM P. HORN


DATE

REVISIONS

DRAWN BY
JW

PROJECT
NUMBER
1609

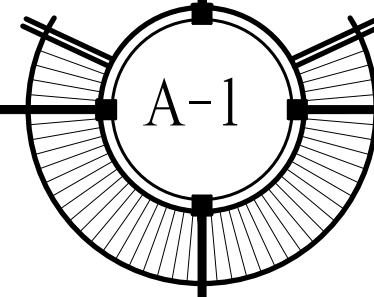

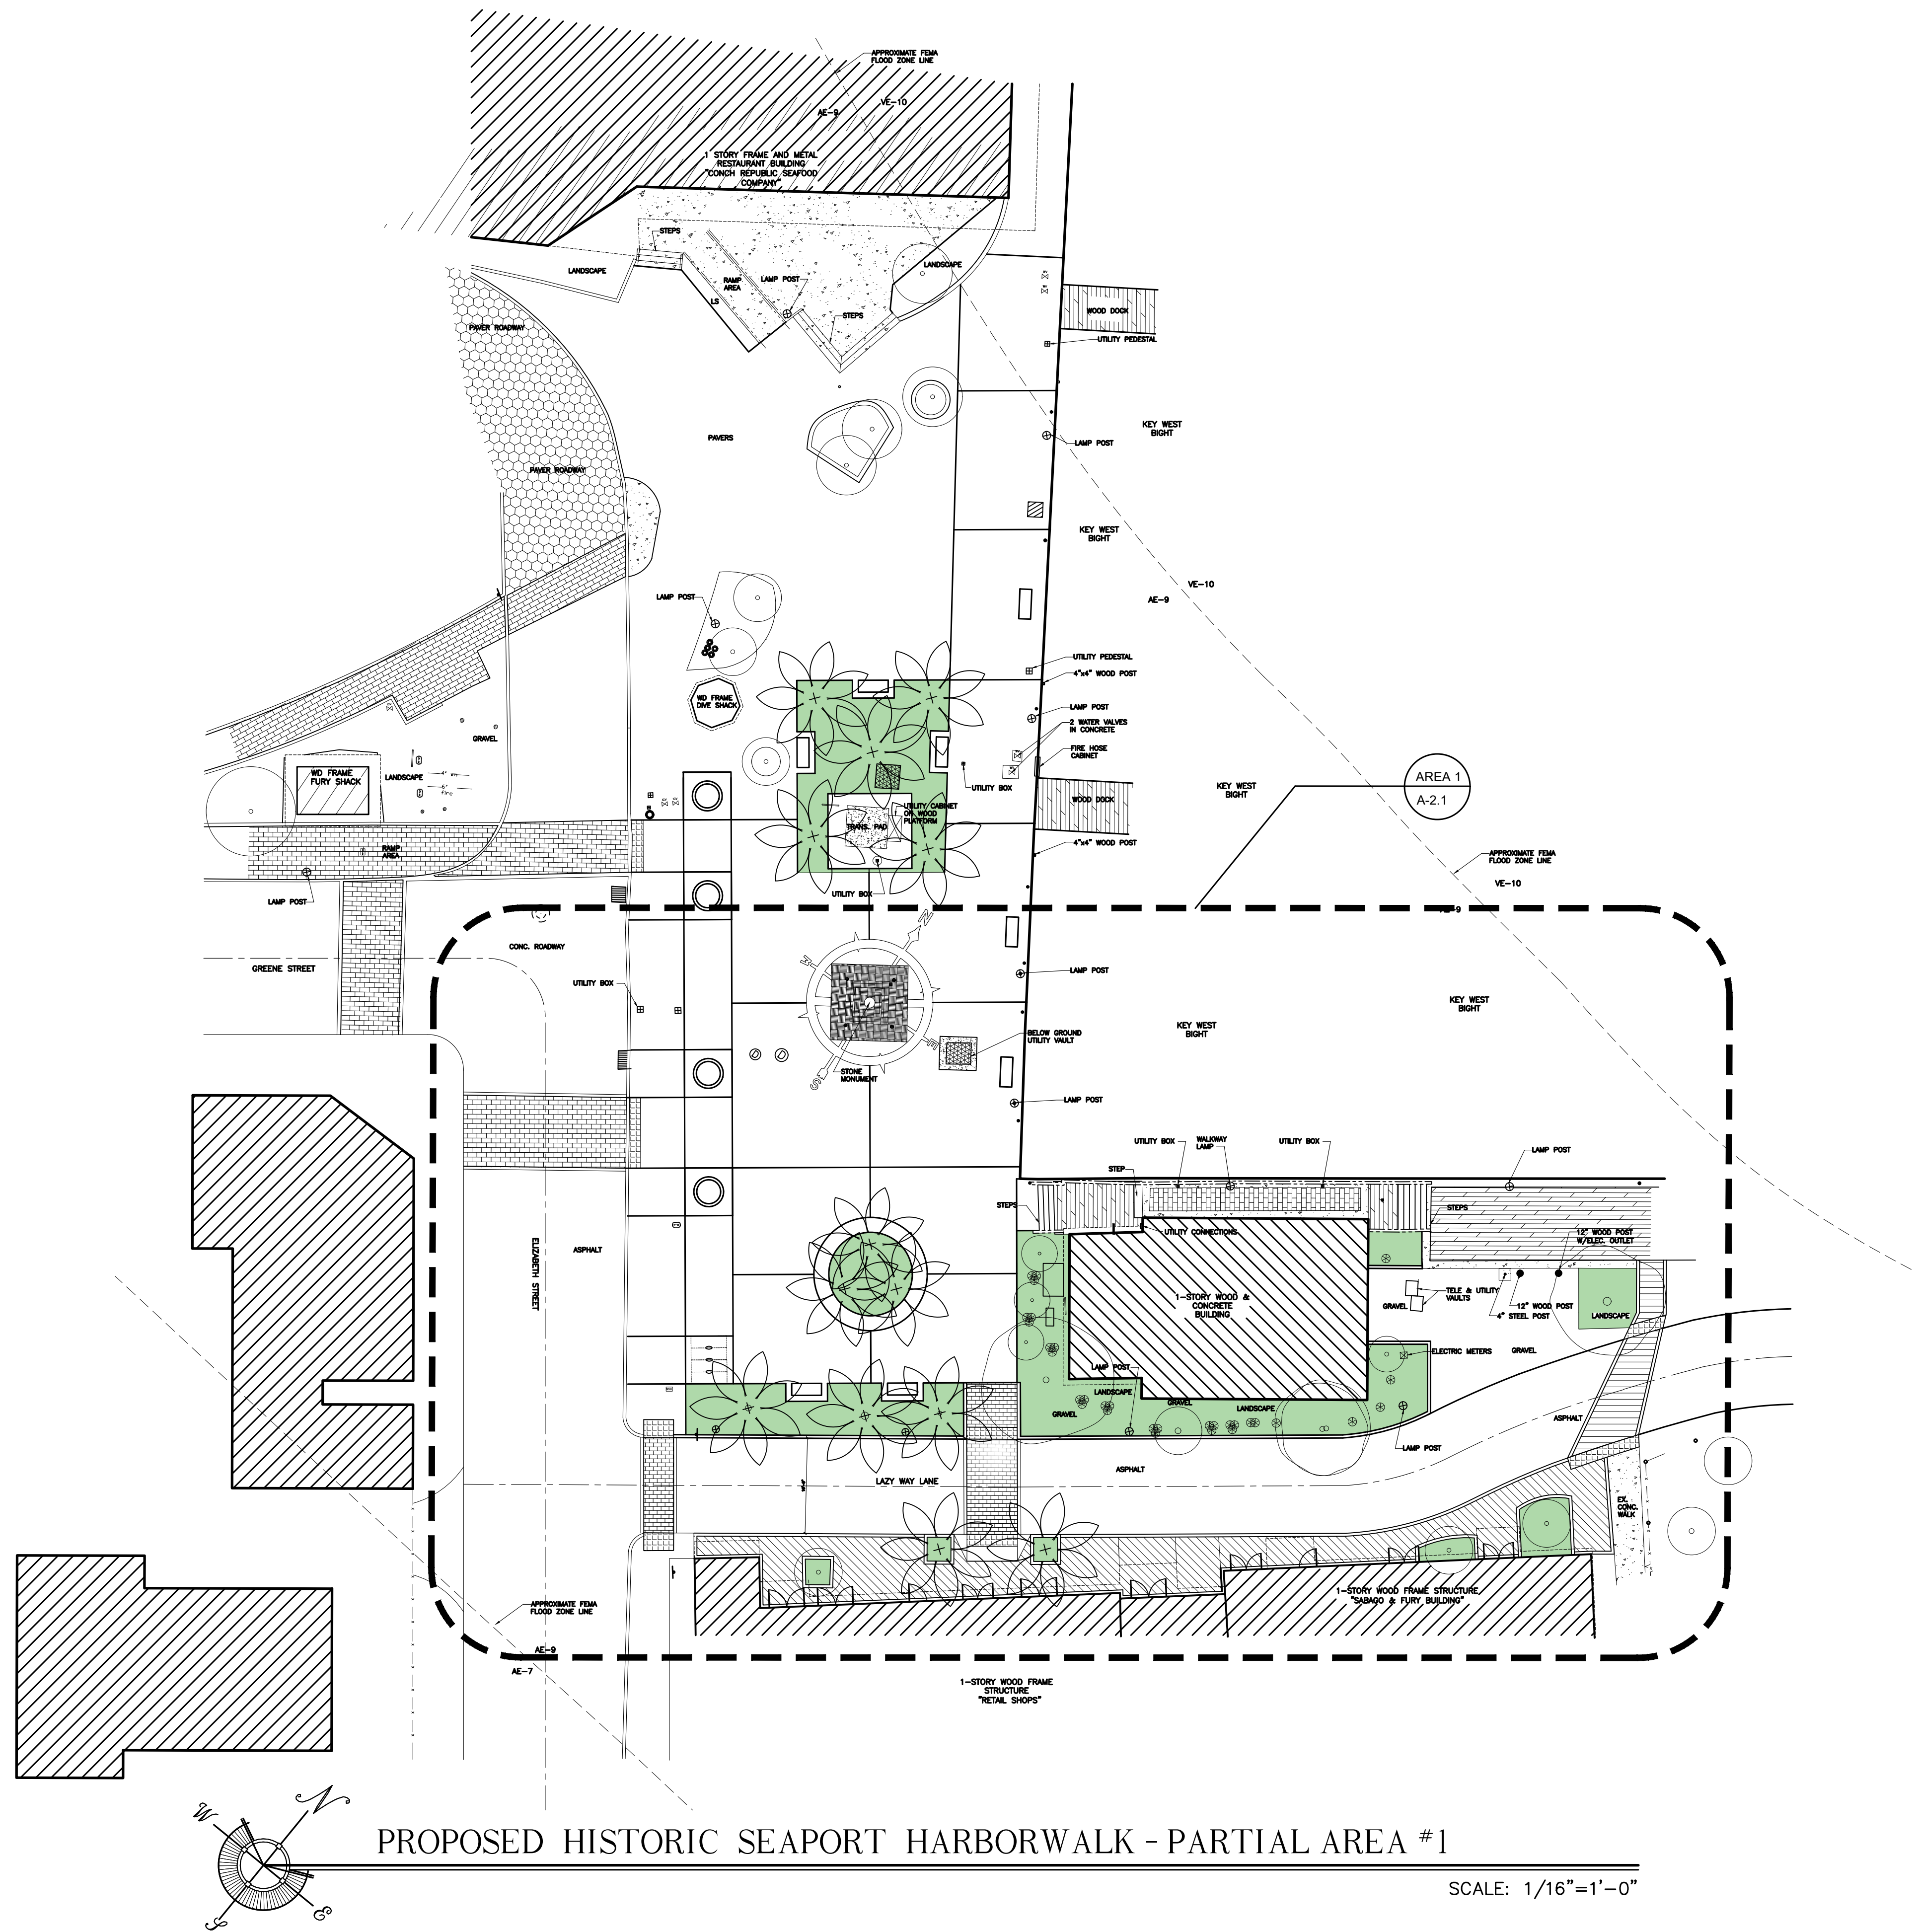

PROPOSED HISTORIC SEAPORT HARBORWALK - PARTIAL AREA #1

SCALE: 1/16"=1'-0"

KEY WEST HISTORIC SEAPORT
PHASE II
KEY WEST, FLORIDA

WILLIAM P. HORN
ARCHITECT, P.A.

915 EATON ST.
KEY WEST,
FLORIDA
33040

TEL. (305) 296-8302
FAX (305) 296-1033

LICENSE NO.
AA 0003040

KEY WEST
HISTORIC
SEAPORT
PHASE II

KEY WEST BIGHT
KEY WEST, FL. 33040

SEAL


THESE DRAWINGS MAY
NOT BE REPRODUCED
WITHOUT WRITTEN
AUTHORIZATION BY
WILLIAM P. HORN



DATE

REVISIONS

DRAWN BY
JW

PROJECT
NUMBER
1609

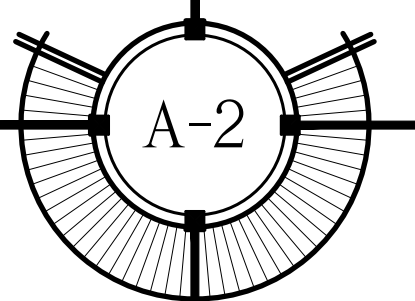

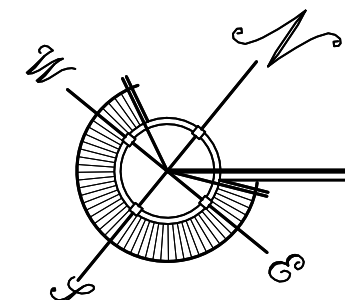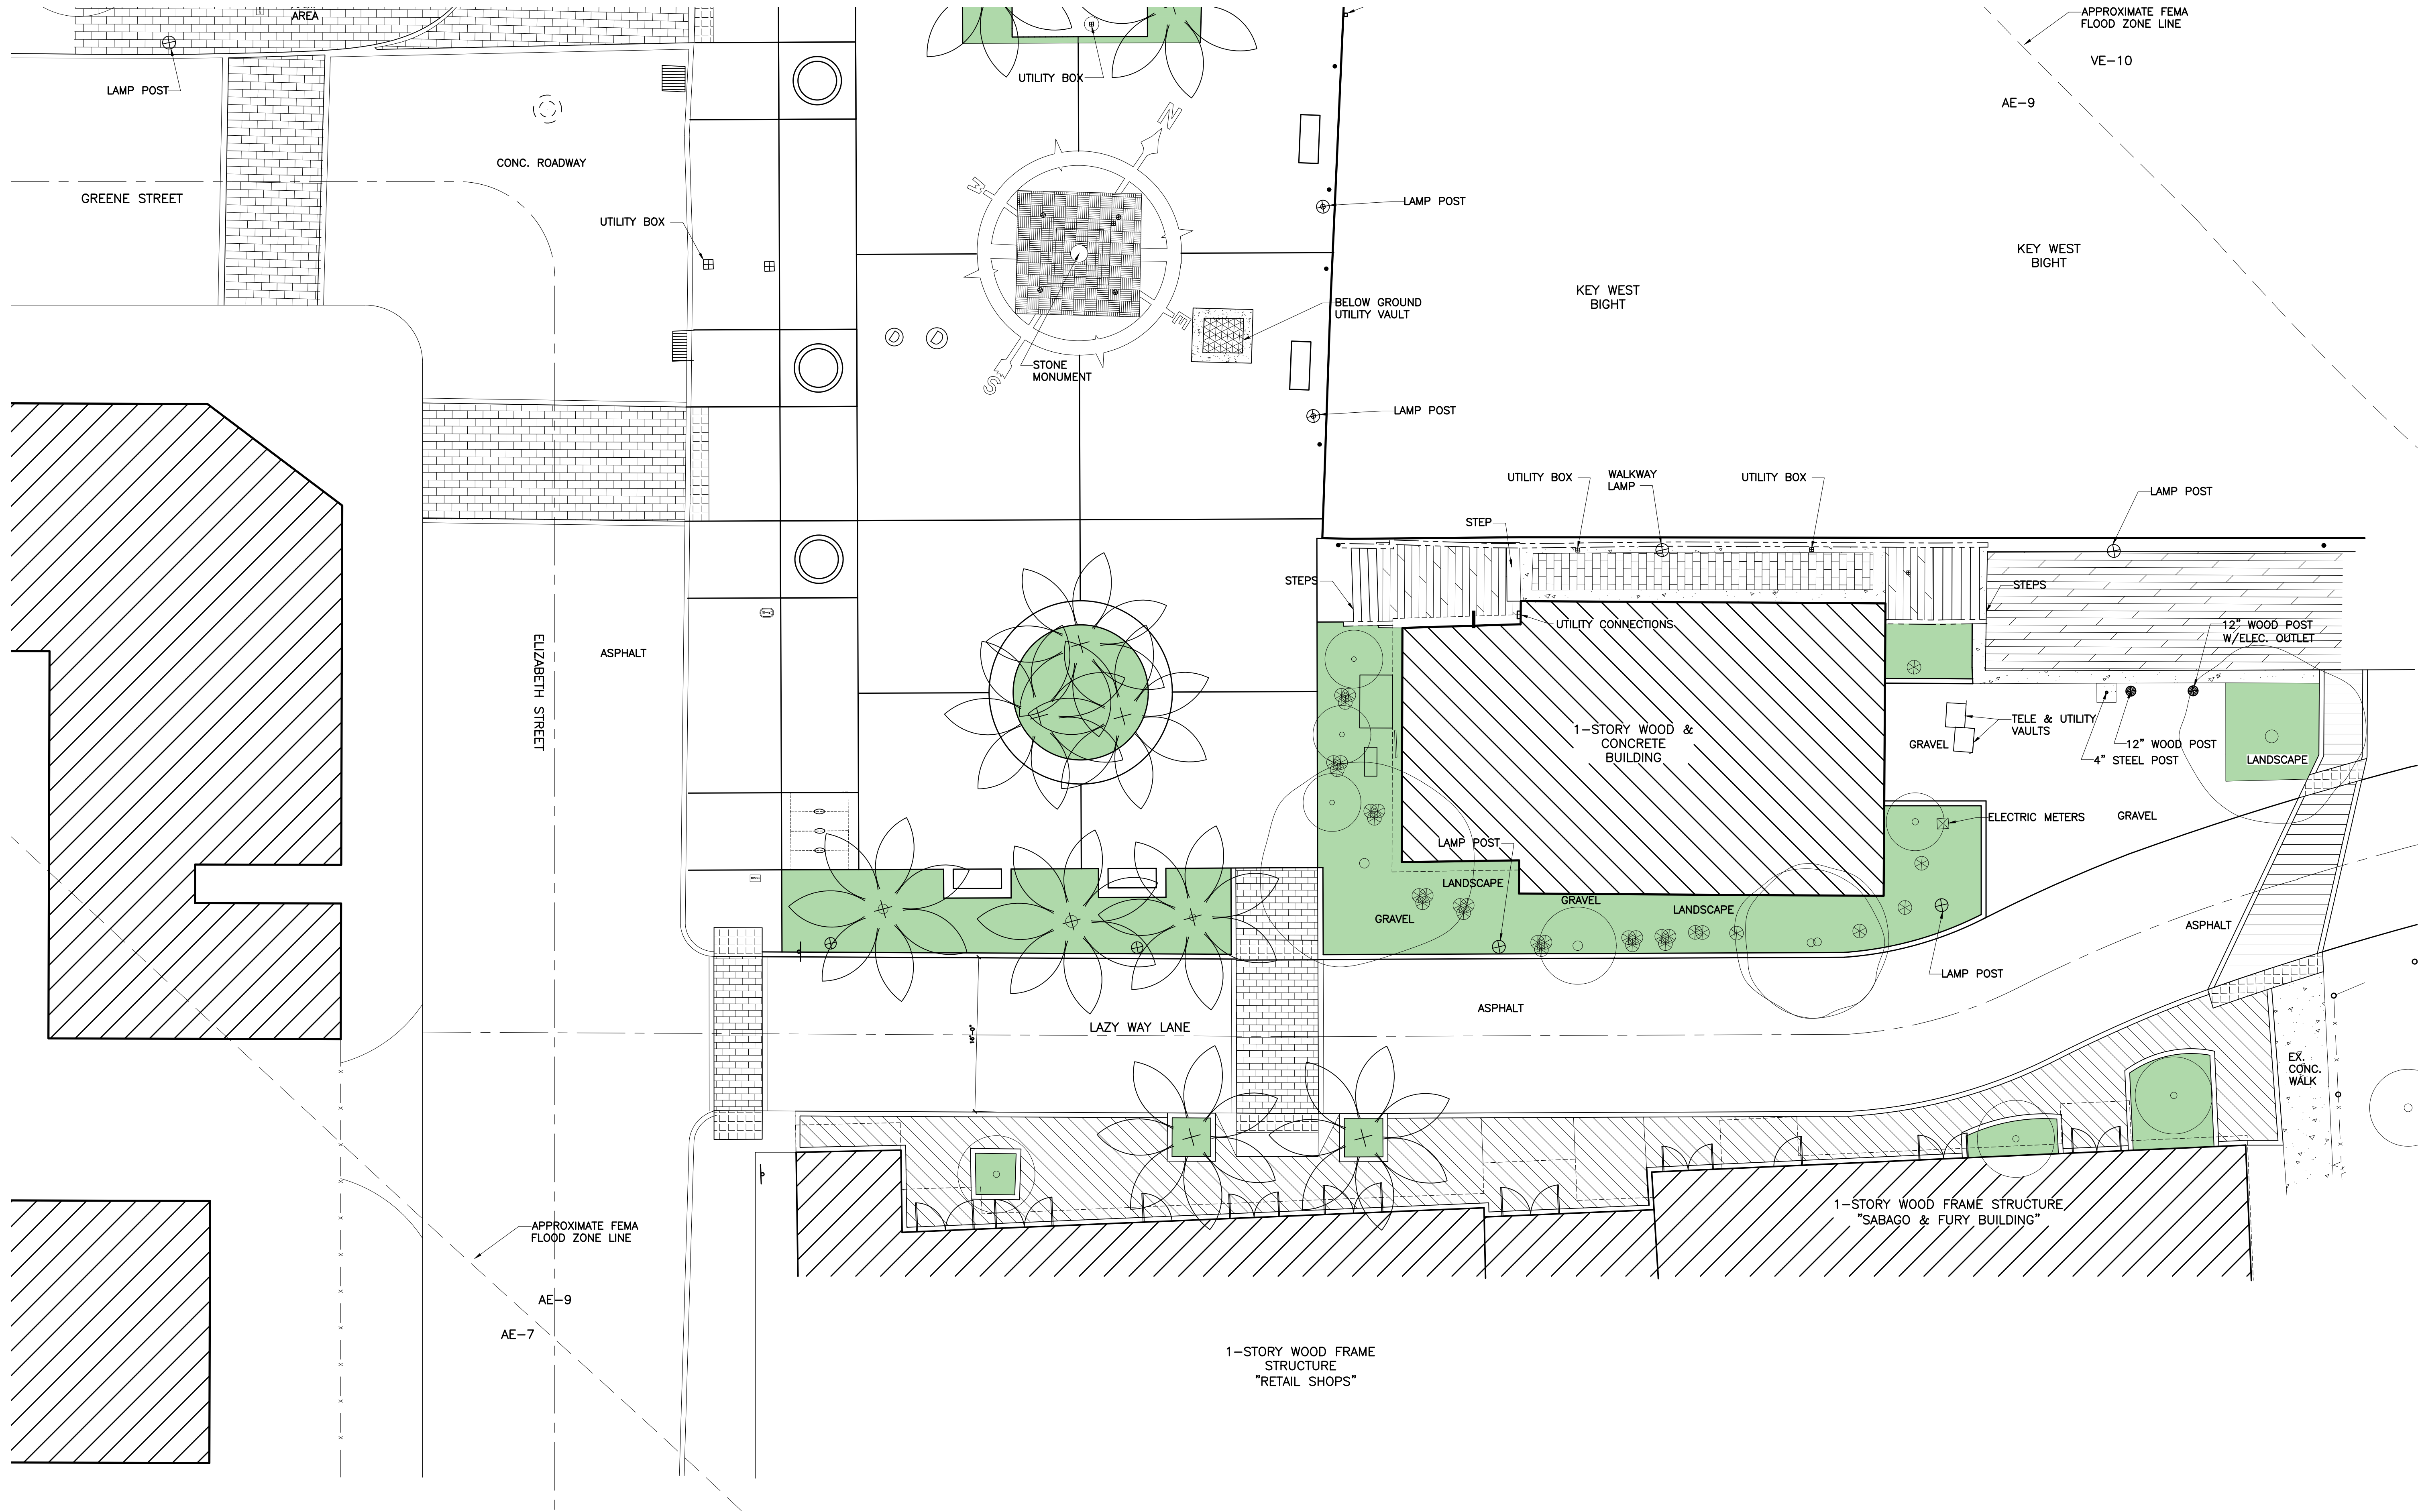

PROPOSED HISTORIC SEAPORT HARBORWALK - PARTIAL AREA #1

SCALE: 1/8"=1'-0"

KEY WEST HISTORIC SEAPORT
PHASE II
KEY WEST, FLORIDA

WILLIAM P. HORN
ARCHITECT, P.A.

915 EATON ST.
KEY WEST,
FLORIDA
33040

TEL (305) 296-8302
FAX (305) 296-1033

LICENSE NO.
AA 0003040

KEY WEST
HISTORIC
SEAPORT
PHASE II

KEY WEST BIGHT
KEY WEST, FL 33040

SEAL


THESE DRAWINGS MAY
NOT BE REPRODUCED
WITHOUT WRITTEN
AUTHORIZATION BY
WILLIAM P. HORN



DATE

REVISIONS

DRAWN BY
JW


PROJECT
NUMBER
1609


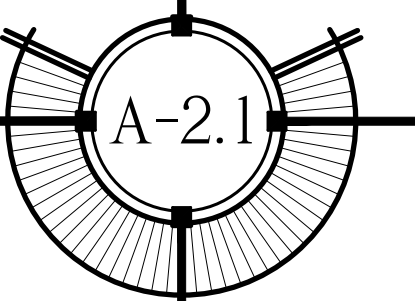


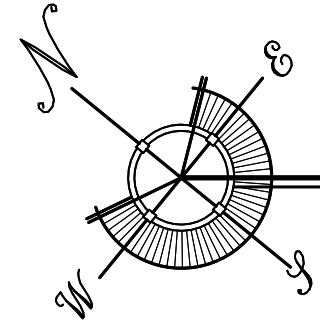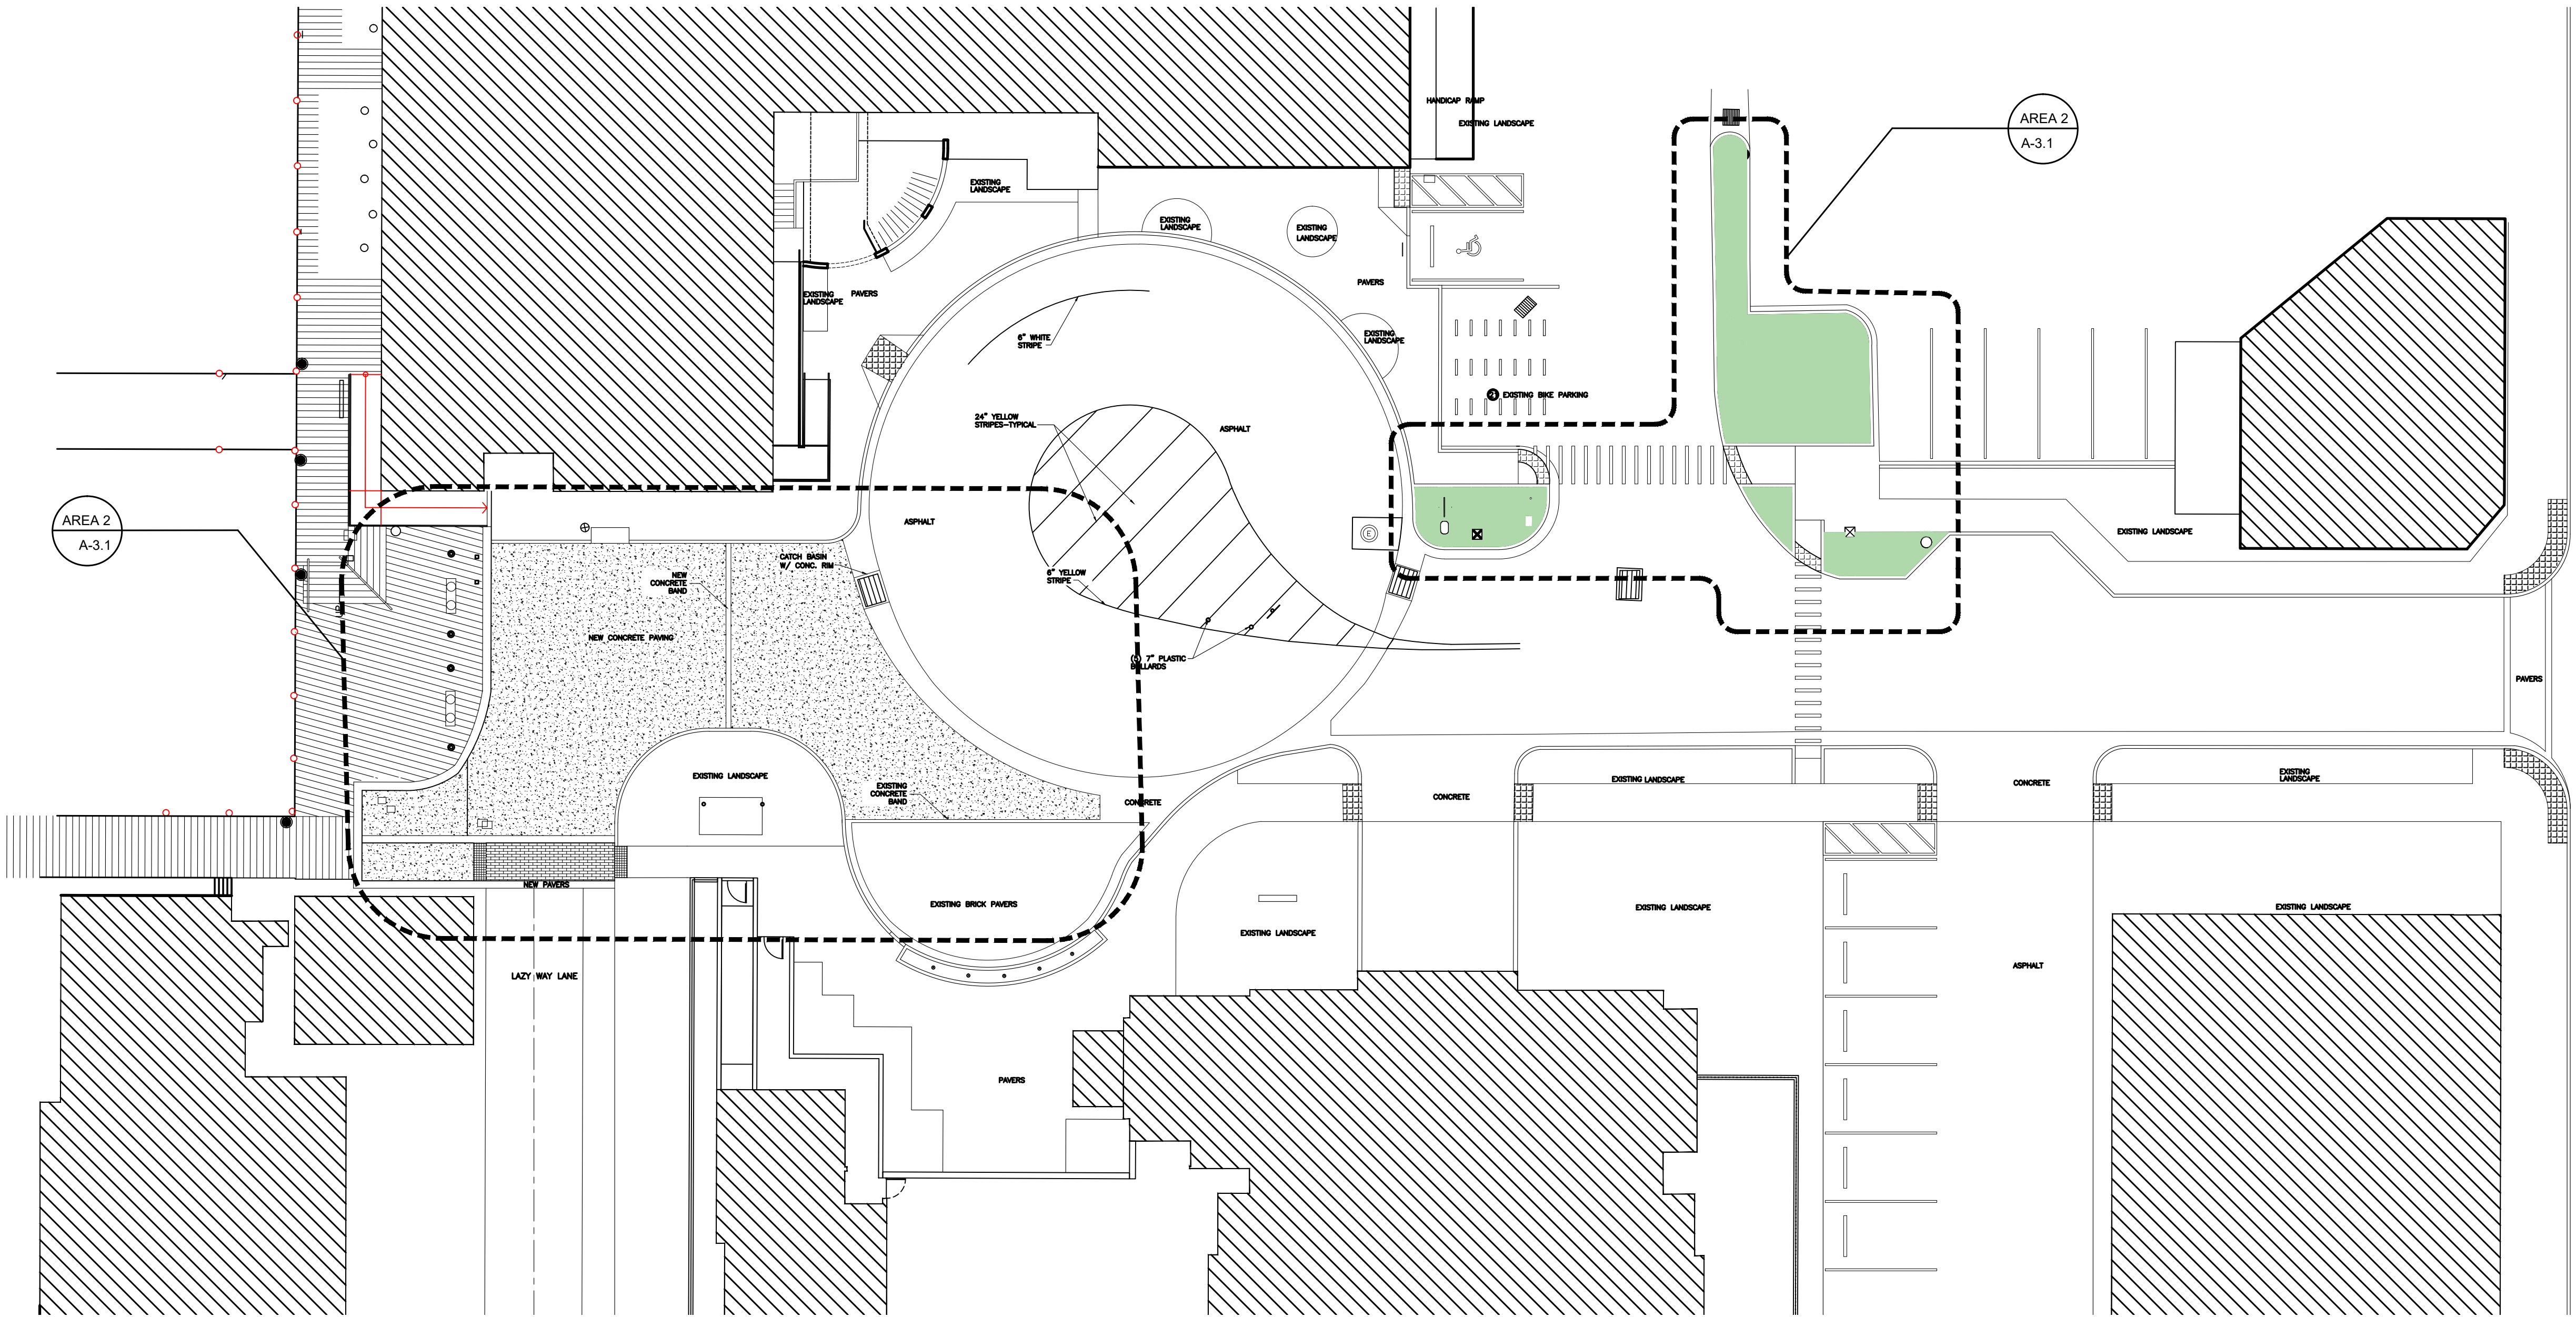

PROPOSED HISTORIC SEAPORT HARBORWALK - AREA #2 WILLIAM STREET PLAZA



SCALE: 1/16"=1'-0"

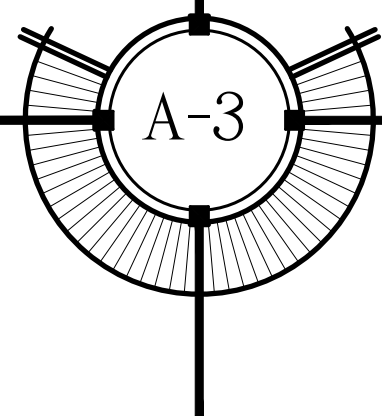

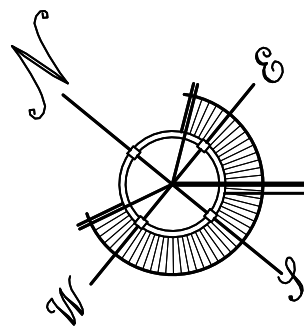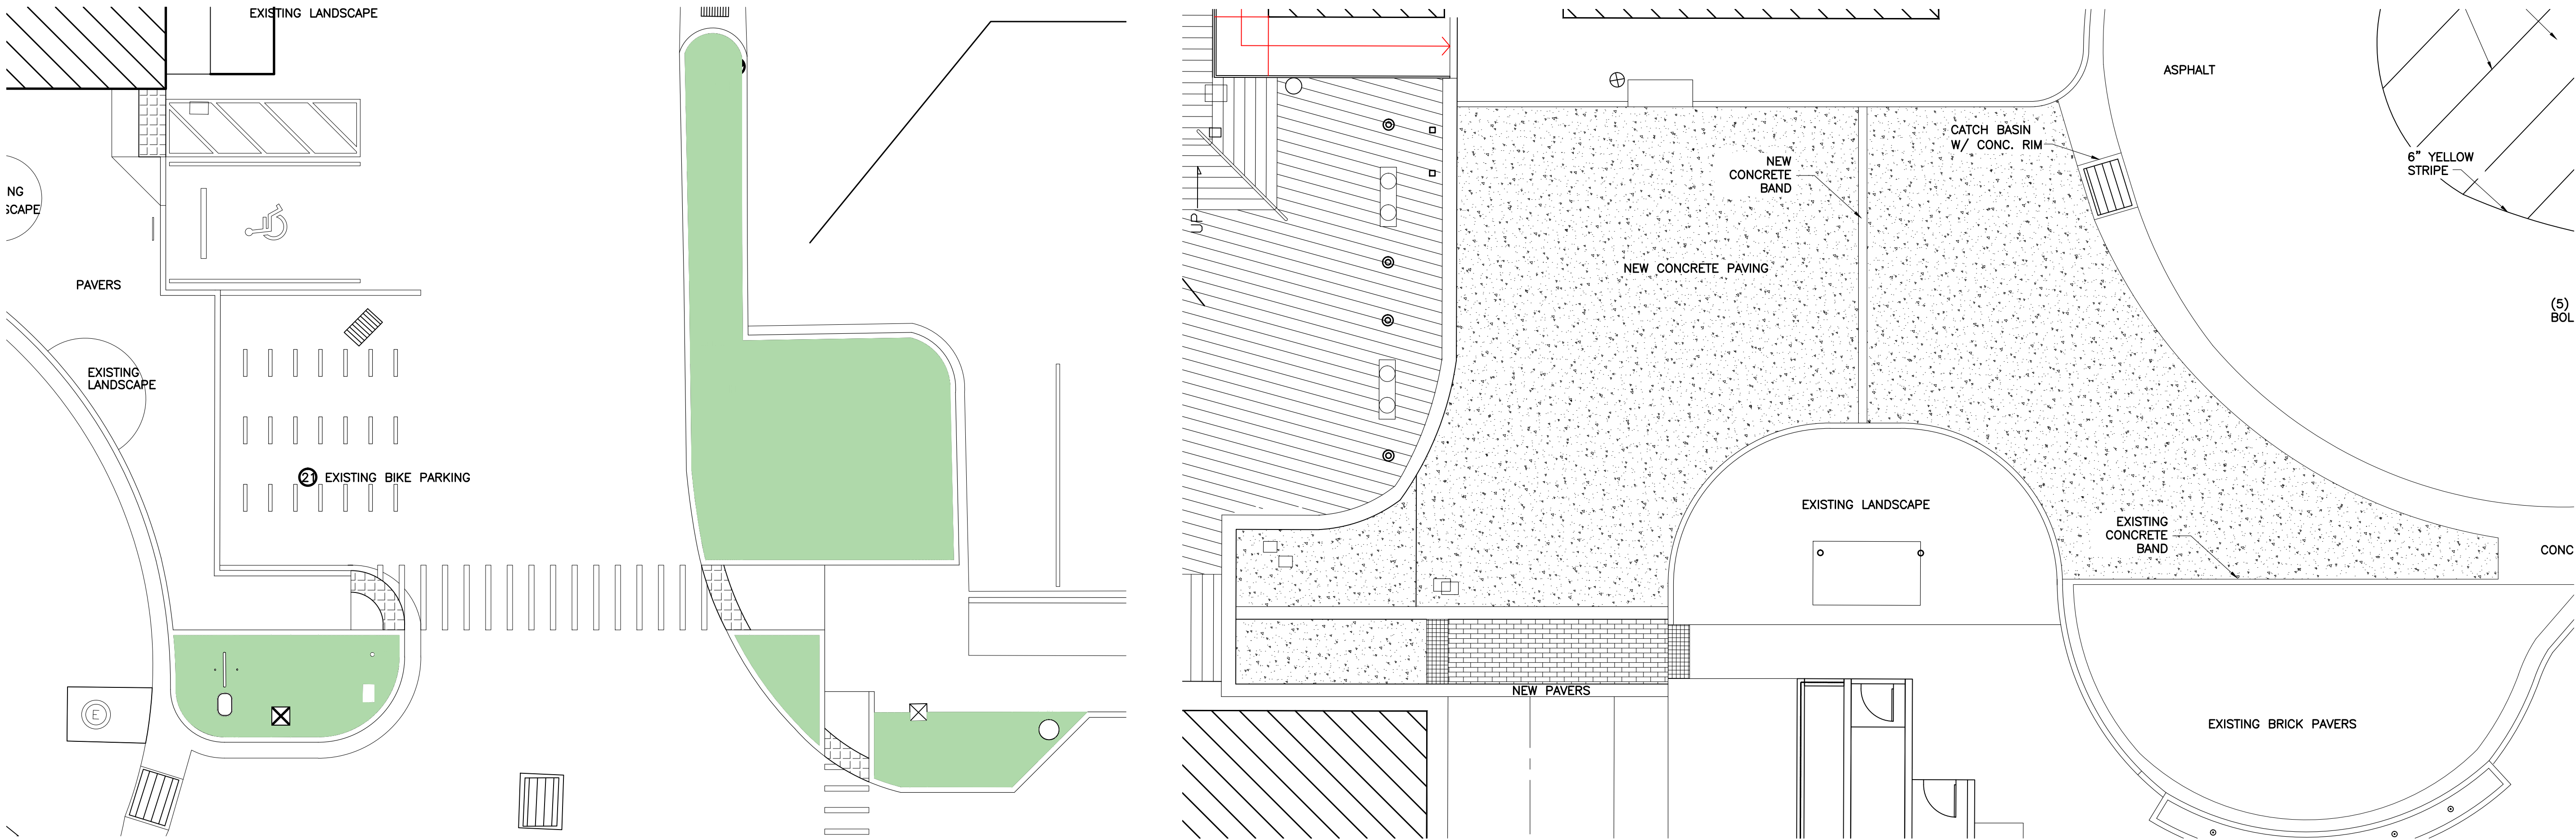

ENLARGED HISTORIC SEAPORT HARBORWALK - AREA #2 WILLIAM STREET PLAZA


SCALE: 1/18"=1'-0"

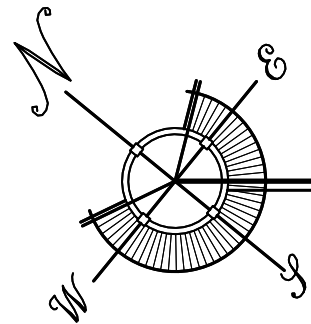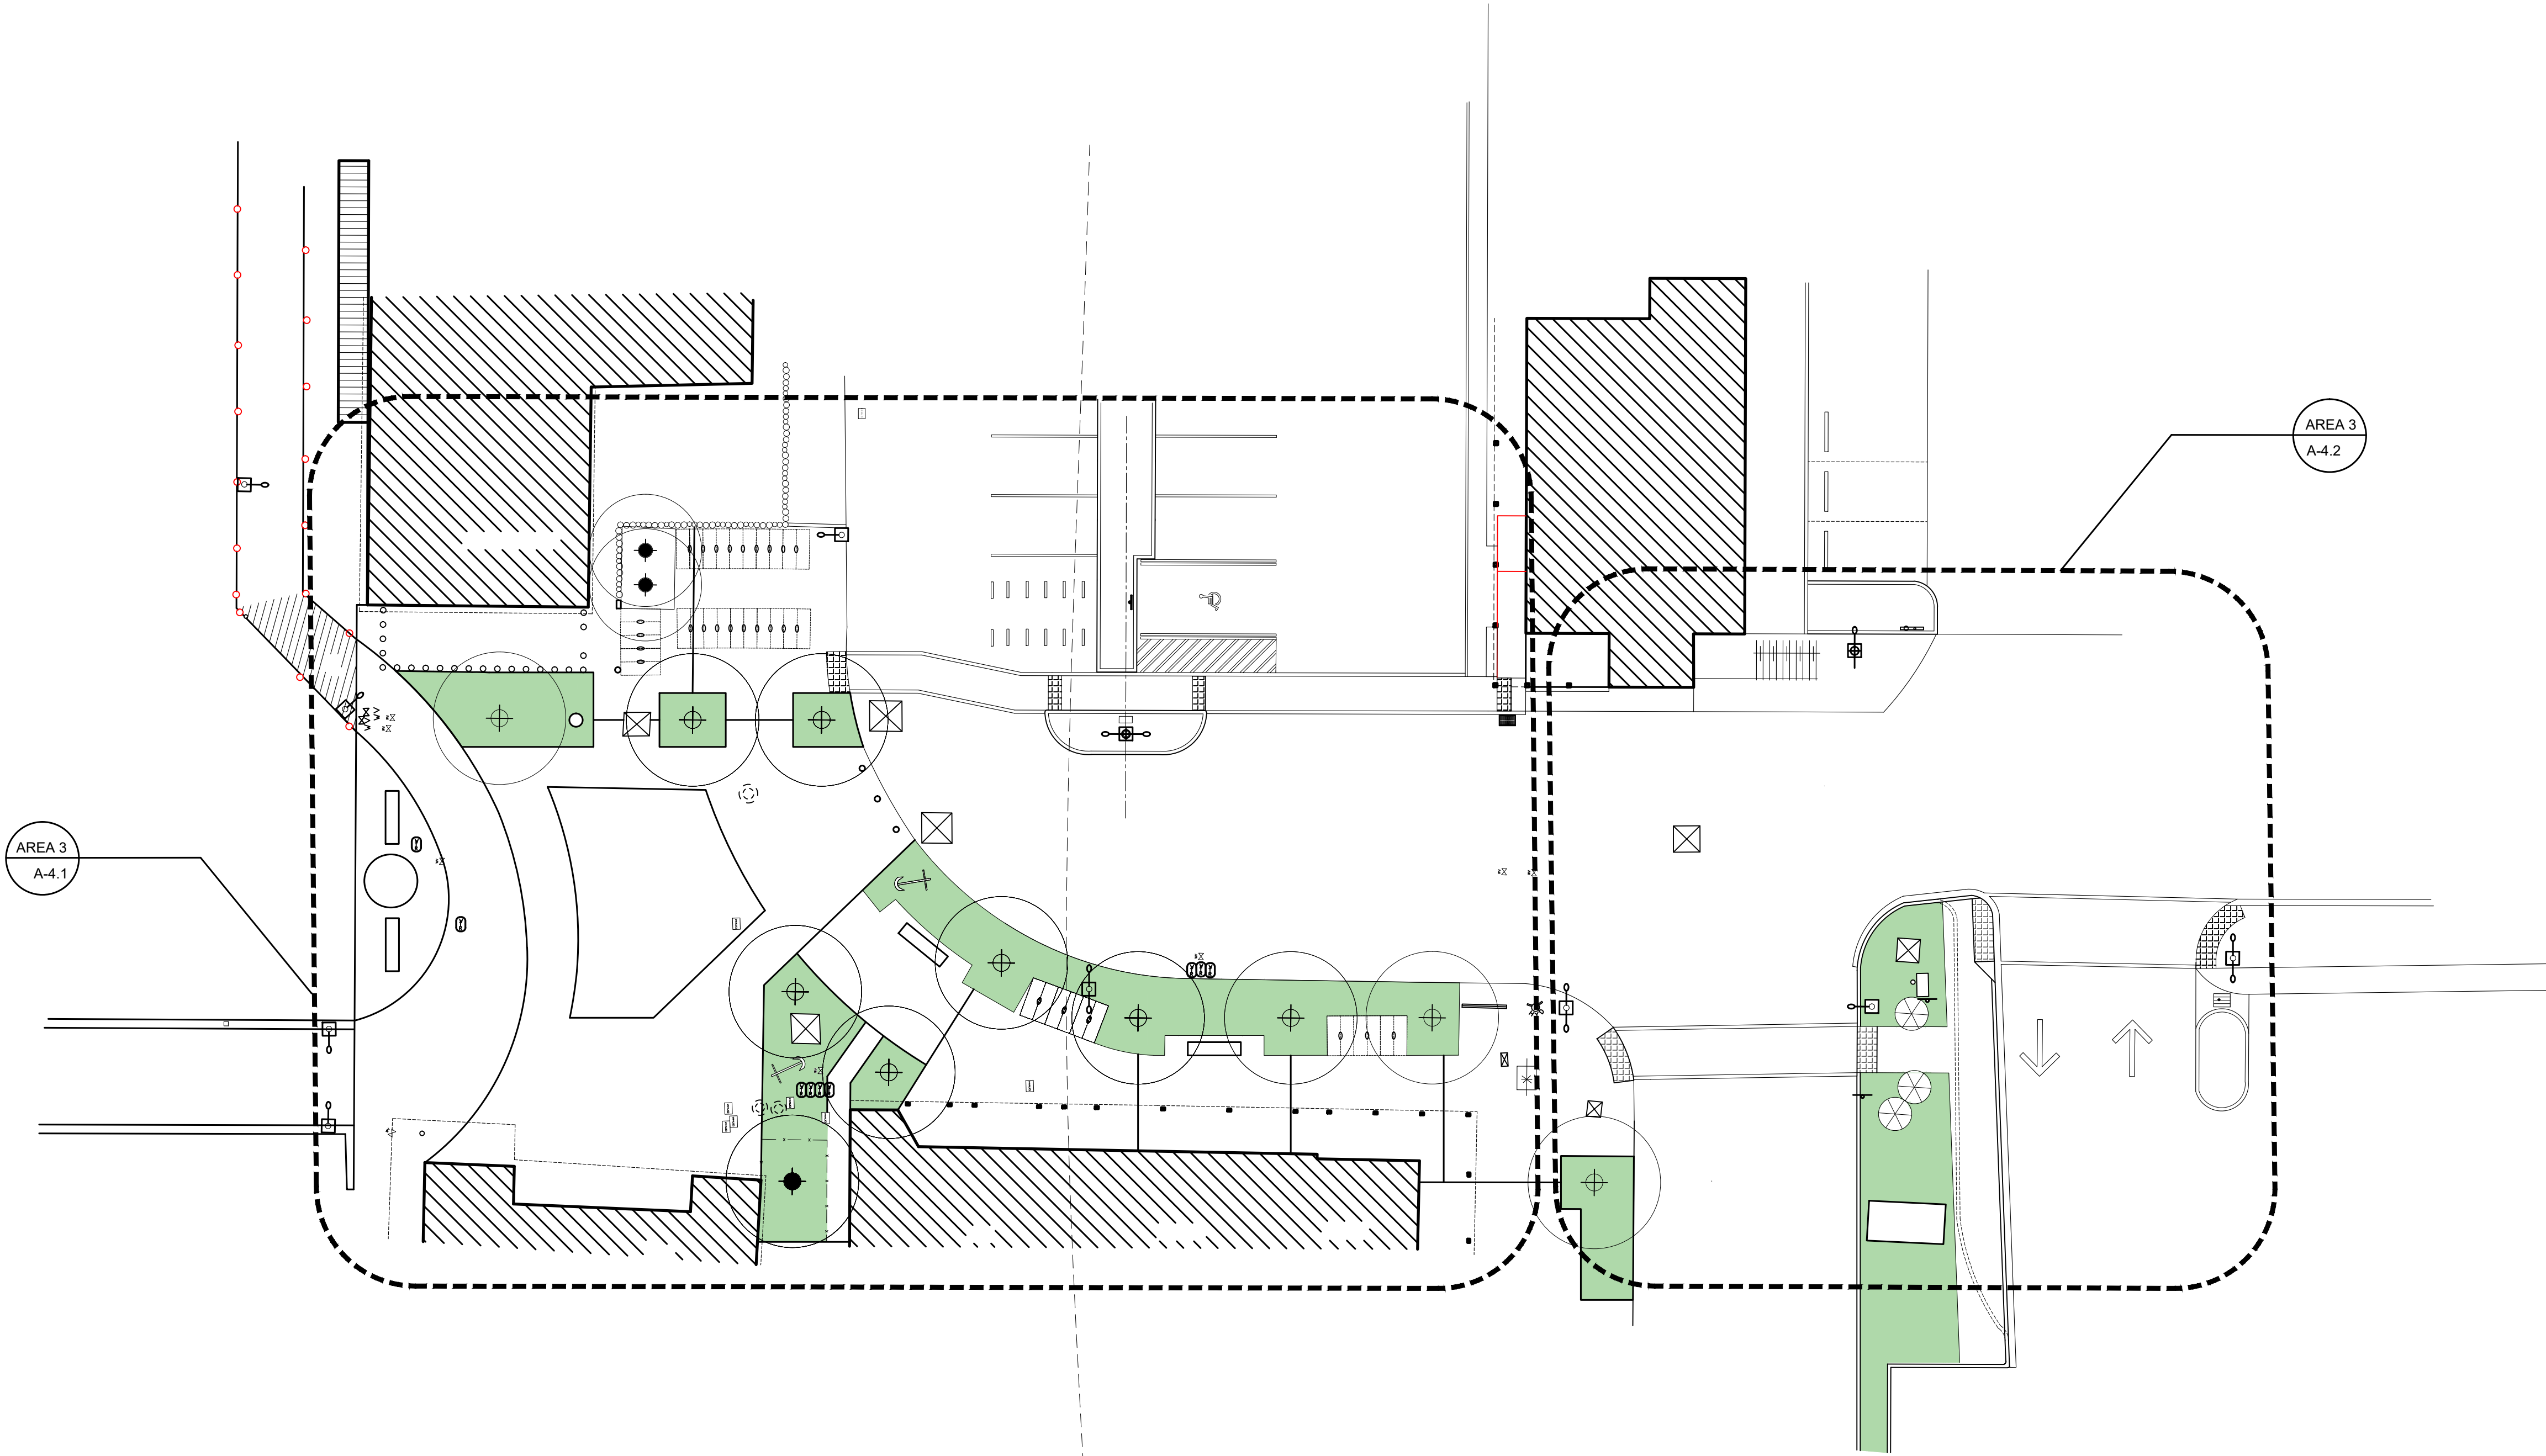

ENLARGED PROPOSED HISTORIC SEAPORT HARBORWALK - AREA #3 MARGARET STREET PLAZA

SCALE: 1/16"=1'-0"

KEY WEST HISTORIC SEAPORT
PHASE II
KEY WEST, FLORIDA

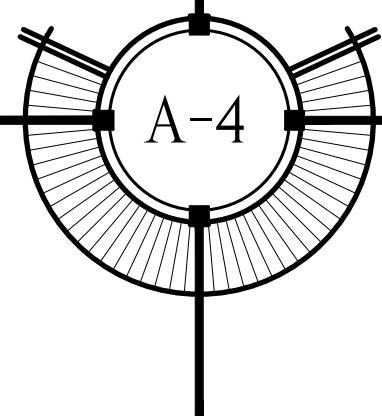

M A

SEAL


THESE DRAWINGS MAY
NOT BE REPRODUCED
WITHOUT WRITTEN
AUTHORIZATION BY
WILLIAM P. HORN

DATE

REVISIONS

DRAWN BY
JW

PROJECT
NUMBER
1609

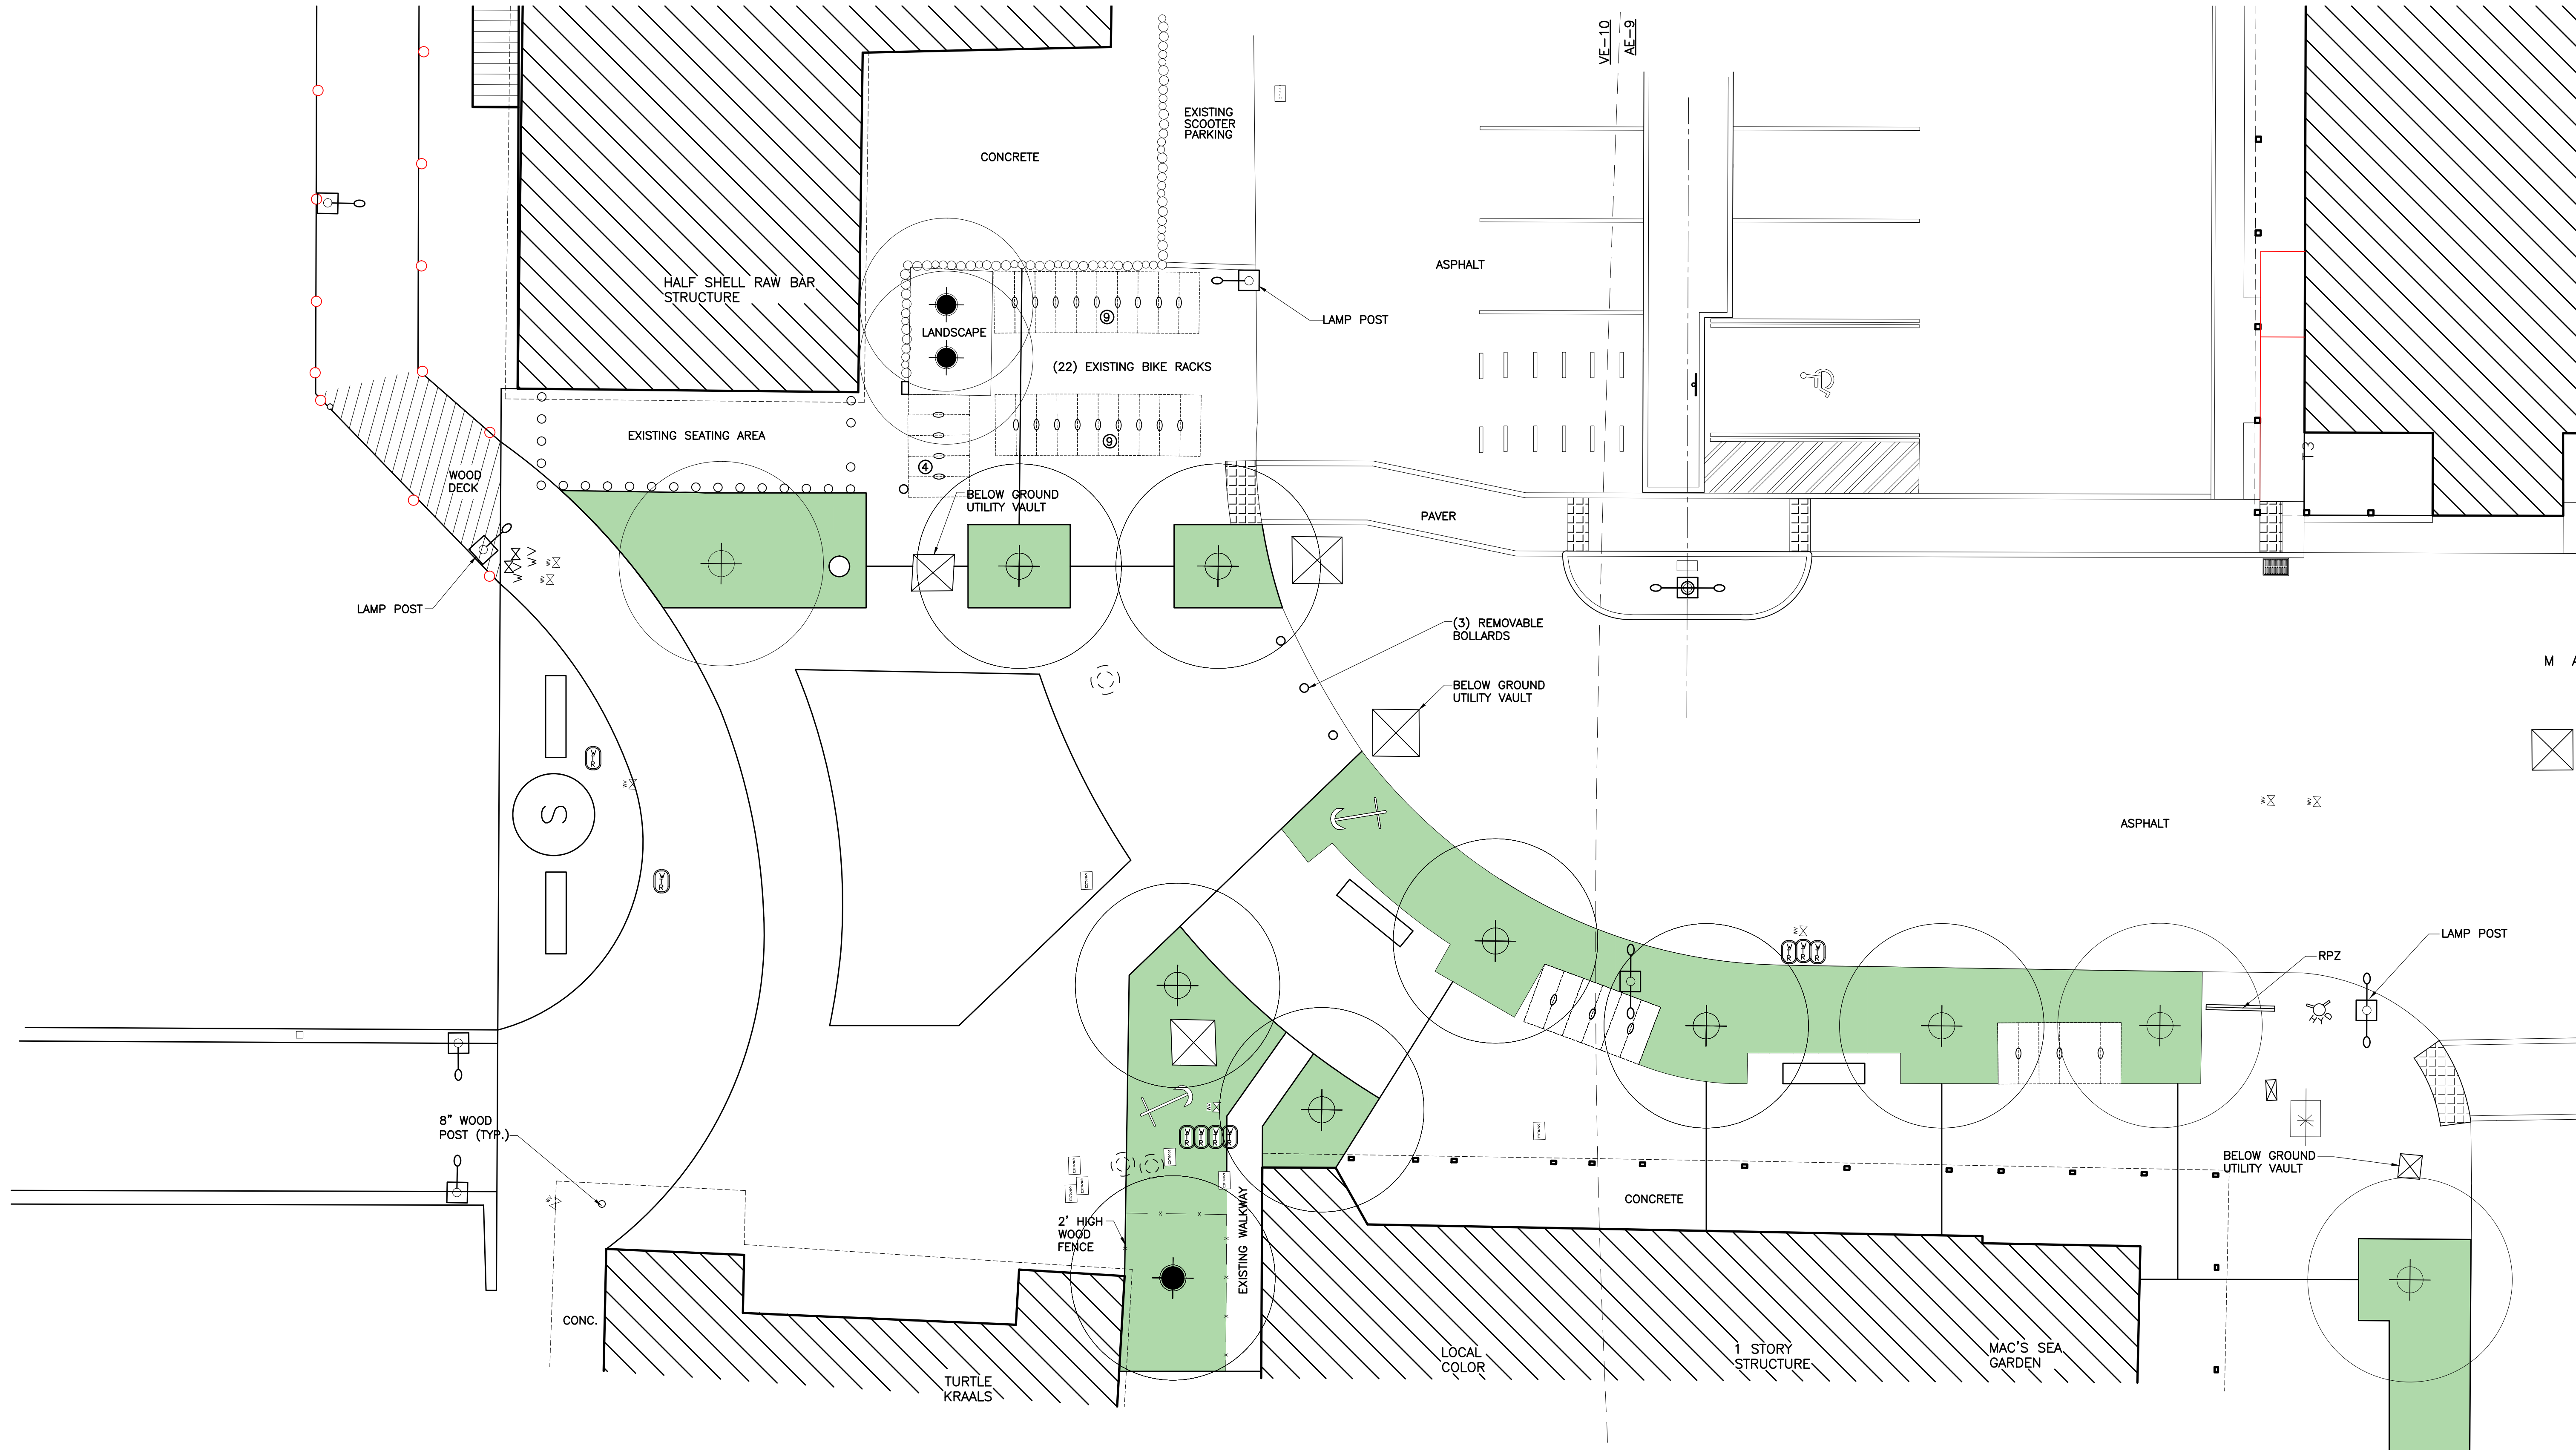


ENLARGED PROPOSED HISTORIC SEAPORT HARBORWALK - AREA #3 MARGARET STREET PLAZA

SCALE: 1/8"=1'-0"

KEY WEST HISTORIC SEAPORT
PHASE II
KEY WEST, FLORIDA

A-4.1

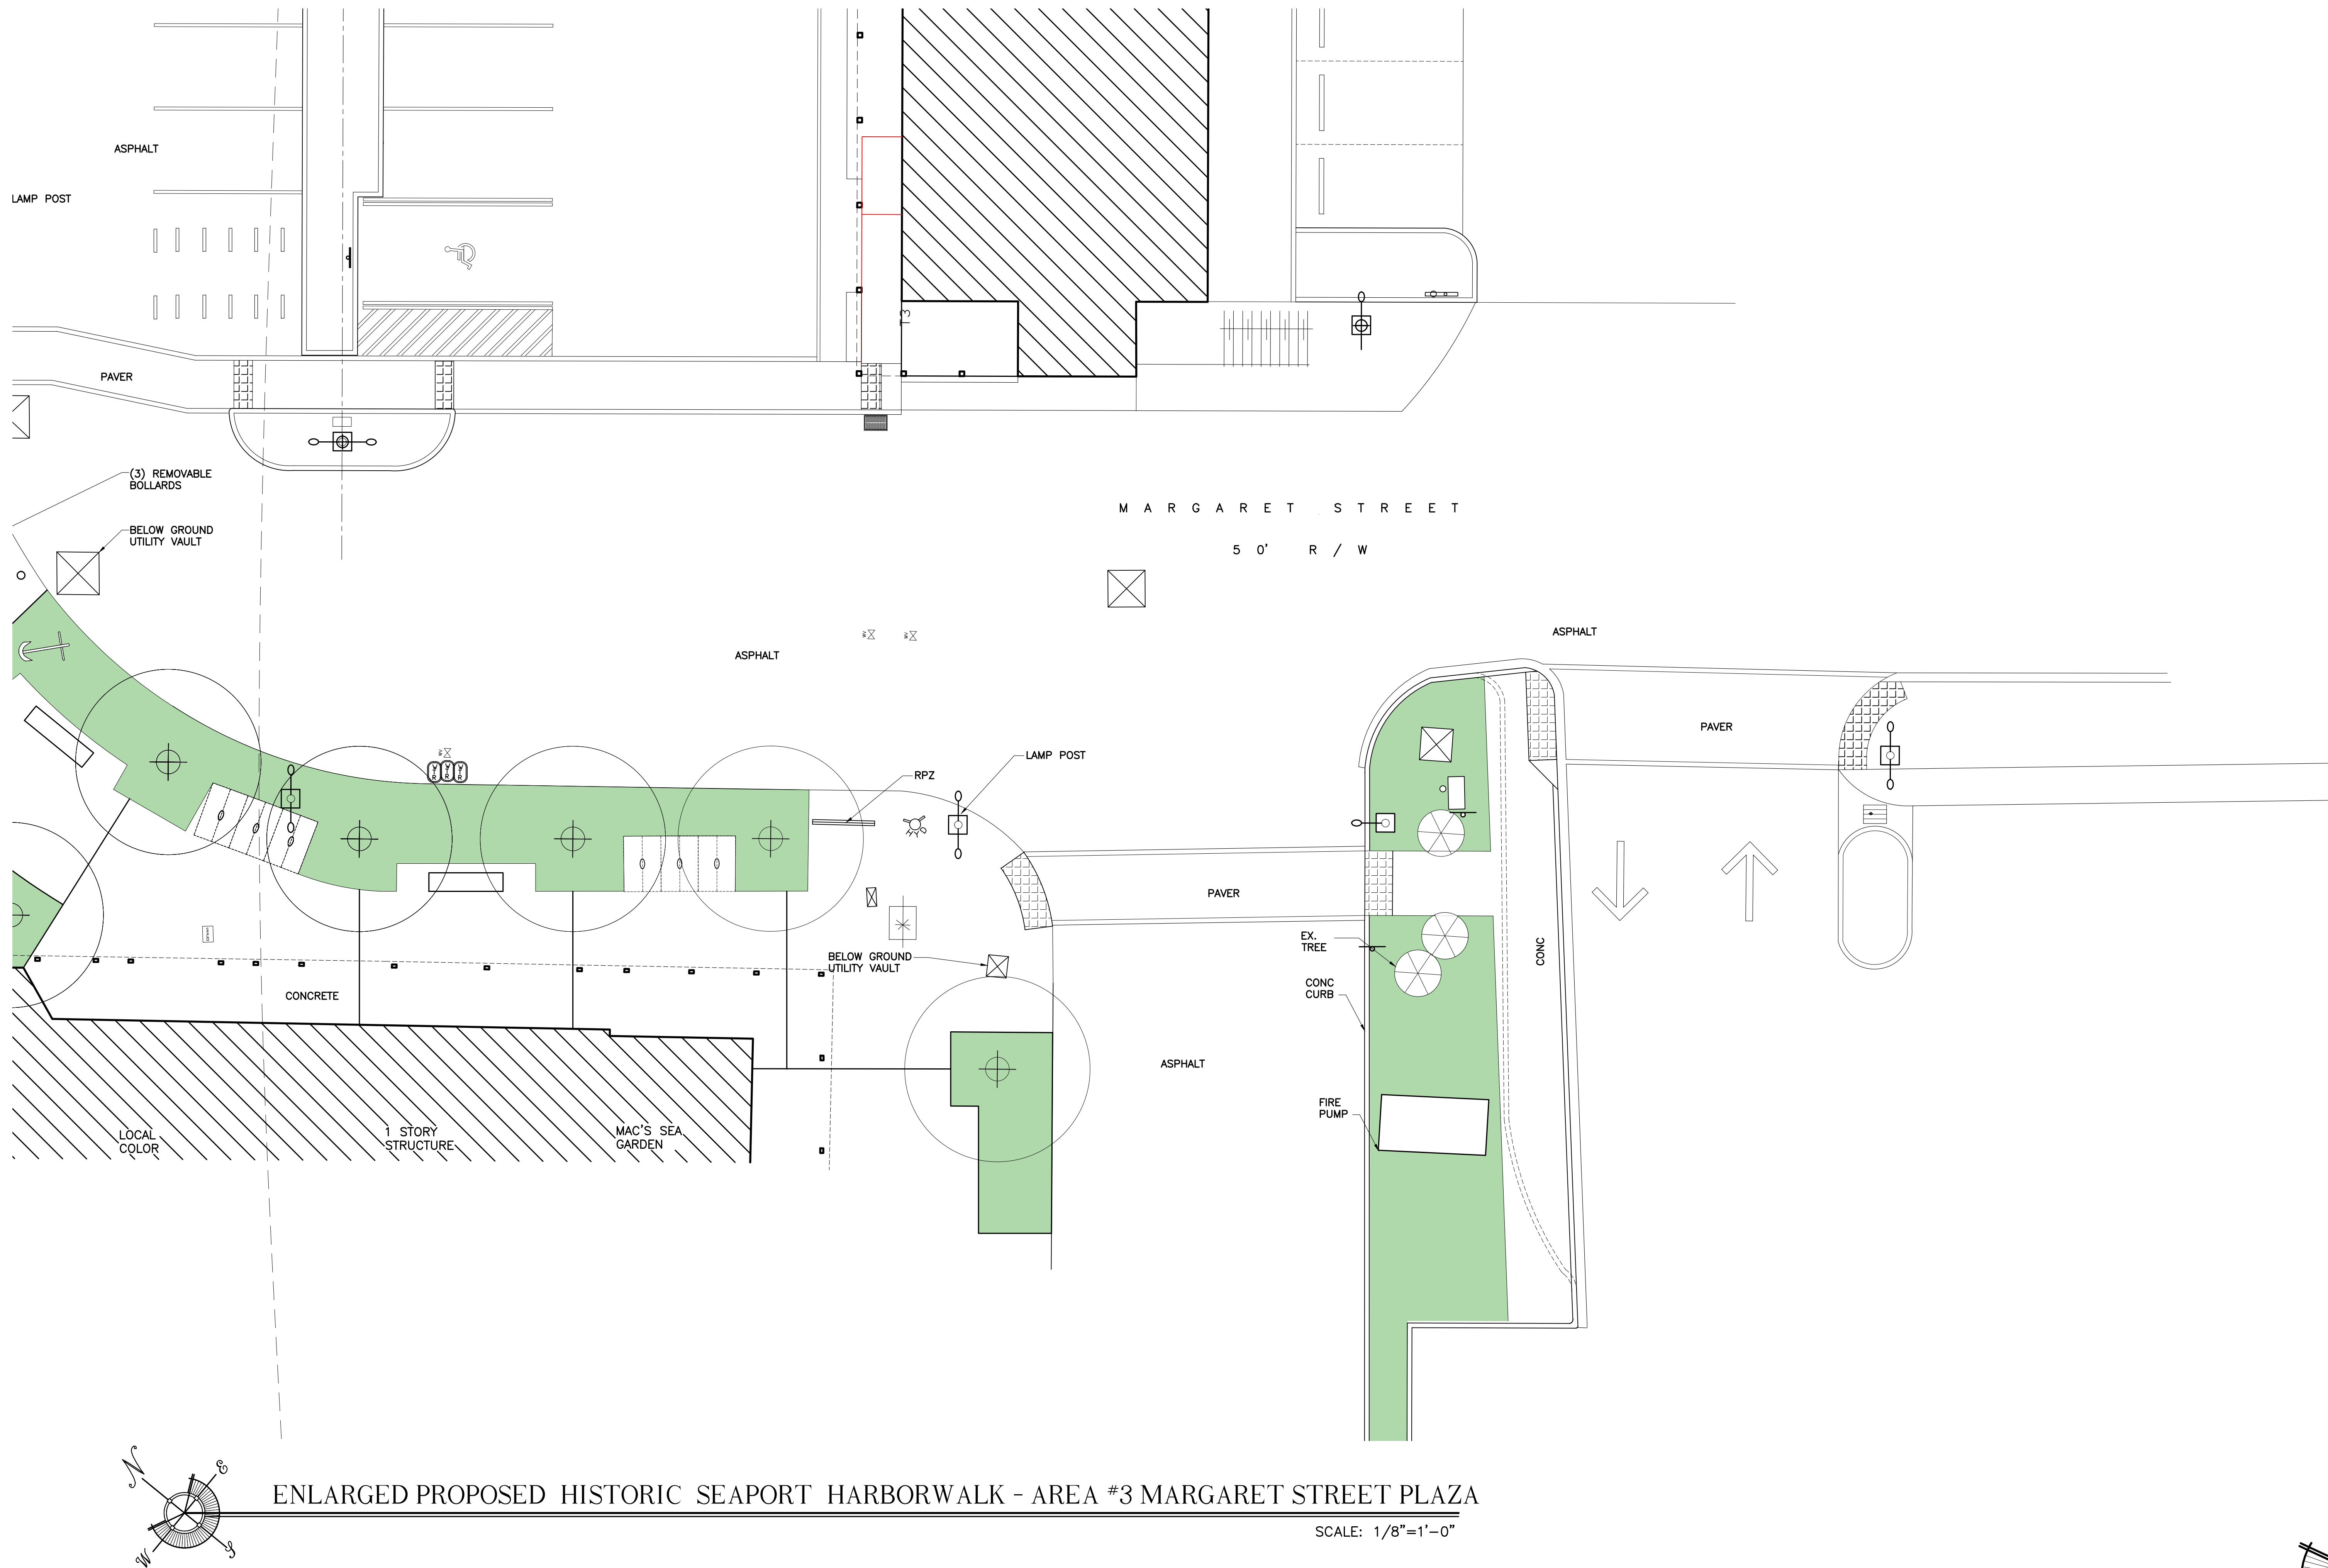

ENLARGED PROPOSED HISTORIC SEAPORT HARBORWALK - AREA #3 MARGARET STREET PLAZA

SCALE: 1/8"=1'-0"

KEY WEST HISTORIC SEAPORT
PHASE II
KEY WEST, FLORIDA

WILLIAM P. HORN
ARCHITECT, P.A.

915 EATON ST.
KEY WEST,
FLORIDA
33040

TEL (305) 296-8302
FAX (305) 296-1033

LICENSE NO.
AA 0003040

KEY WEST HISTORIC
SEAPORT
PHASE II

KEY WEST BIGHT
KEY WEST, FL 33040

SEAL

THESE DRAWINGS MAY
NOT BE REPRODUCED
WITHOUT WRITTEN
AUTHORIZATION BY
WILLIAM P. HORN


DATE

REVISIONS


DRAWN BY
JW

PROJECT
NUMBER
1609


A-4.2

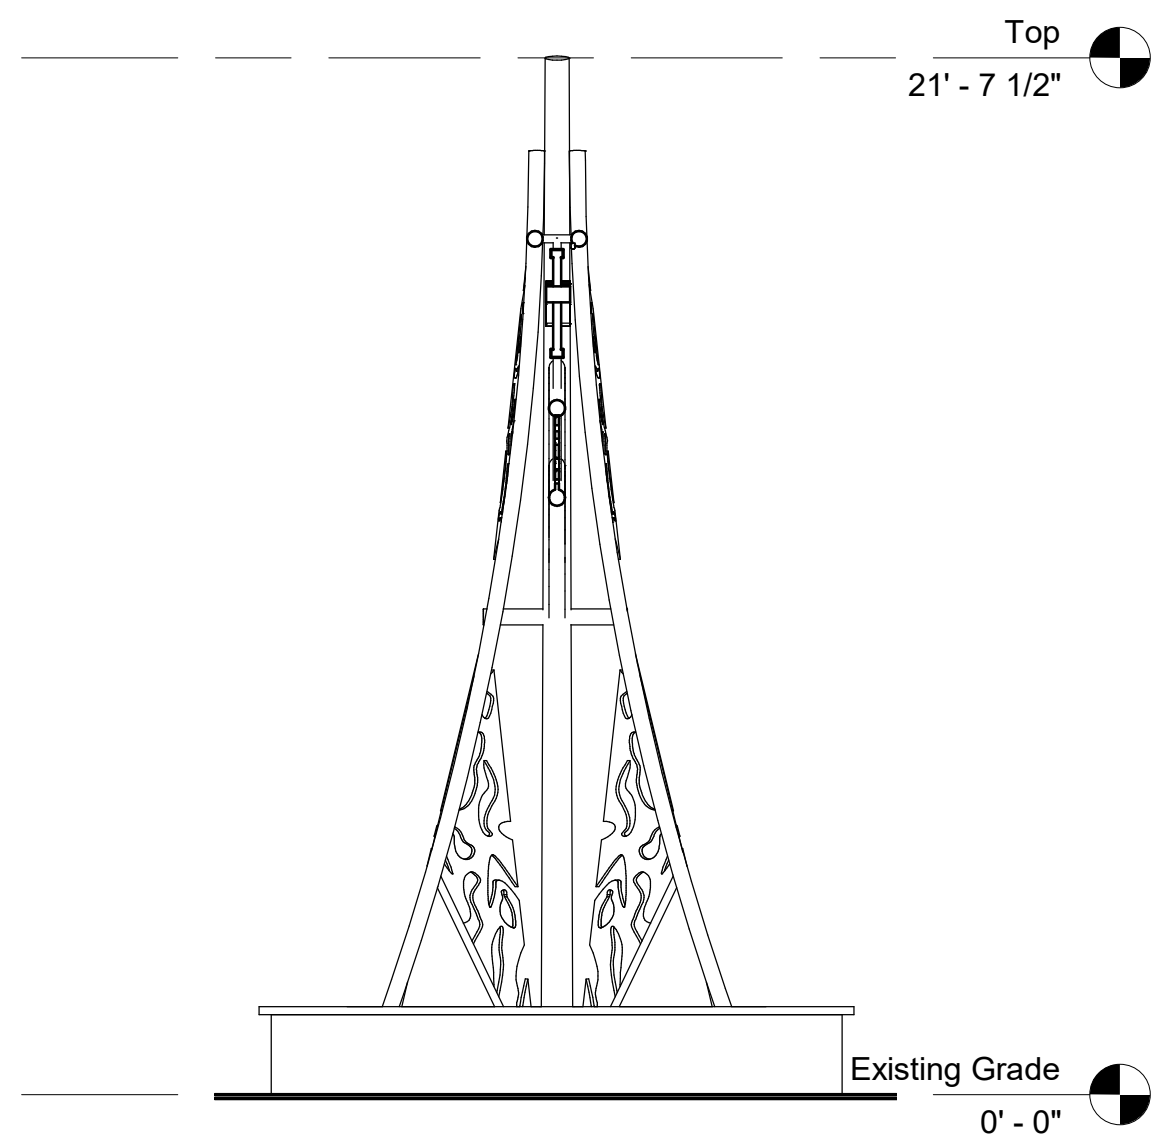


3 SIGN SECTION
1/4" = 1'-0"

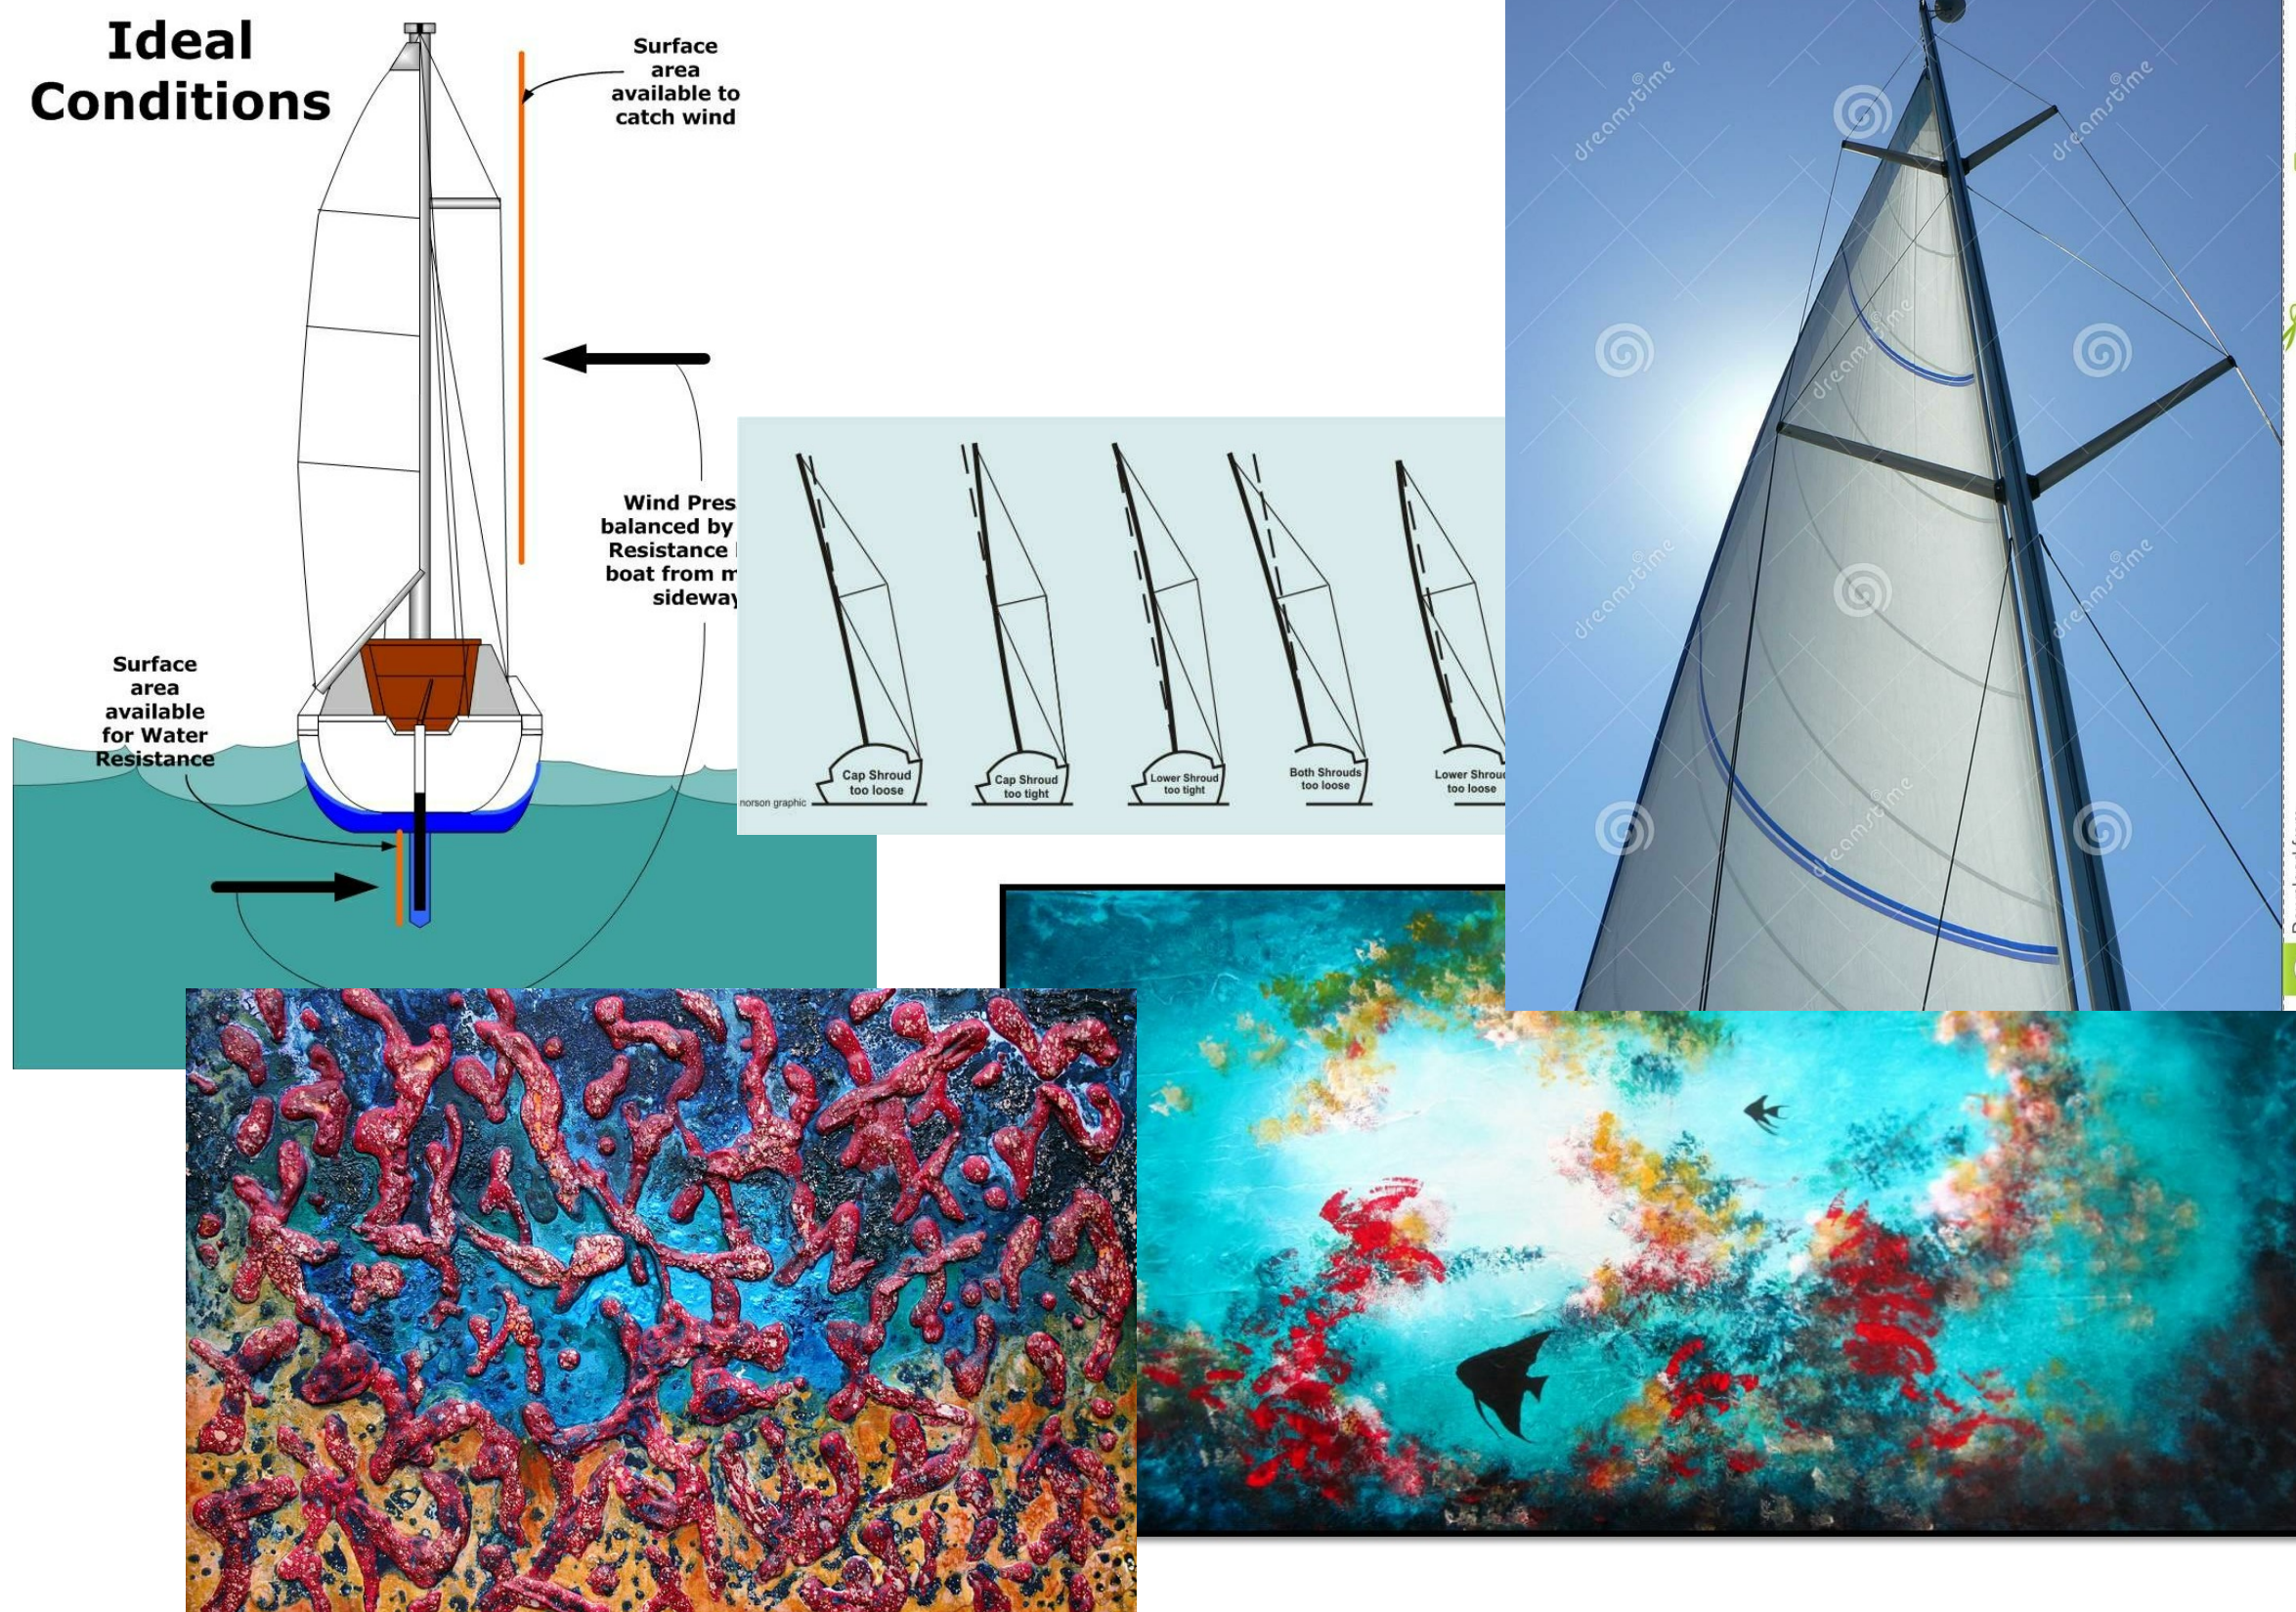

4 INSPIRATION
3" = 1'-0"

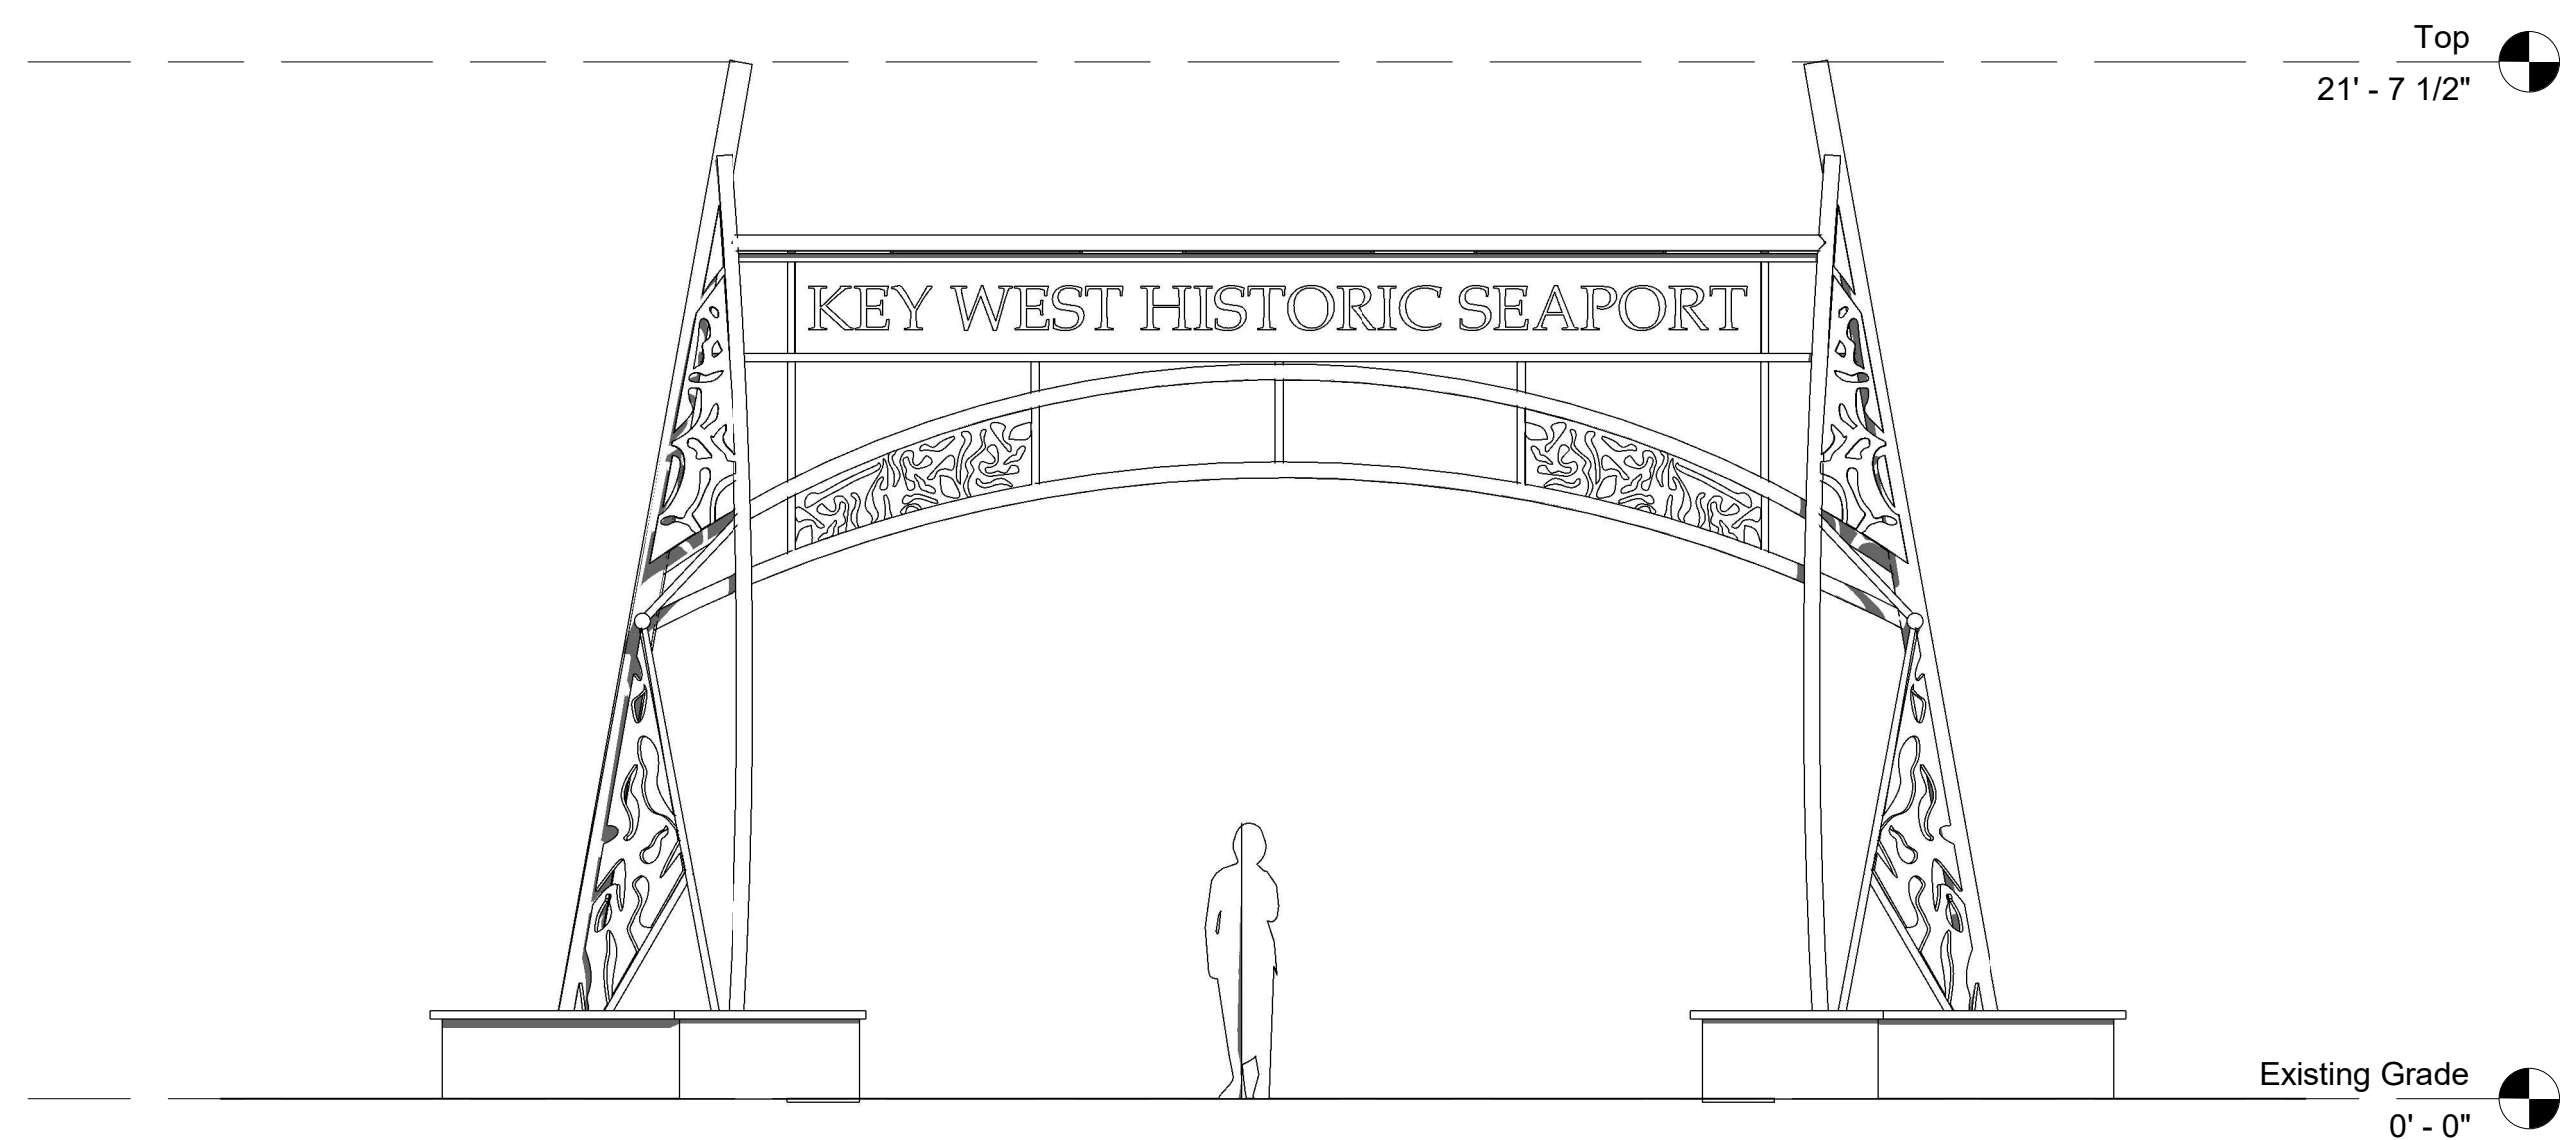

2 ELEVATION
1/4" = 1'-0"

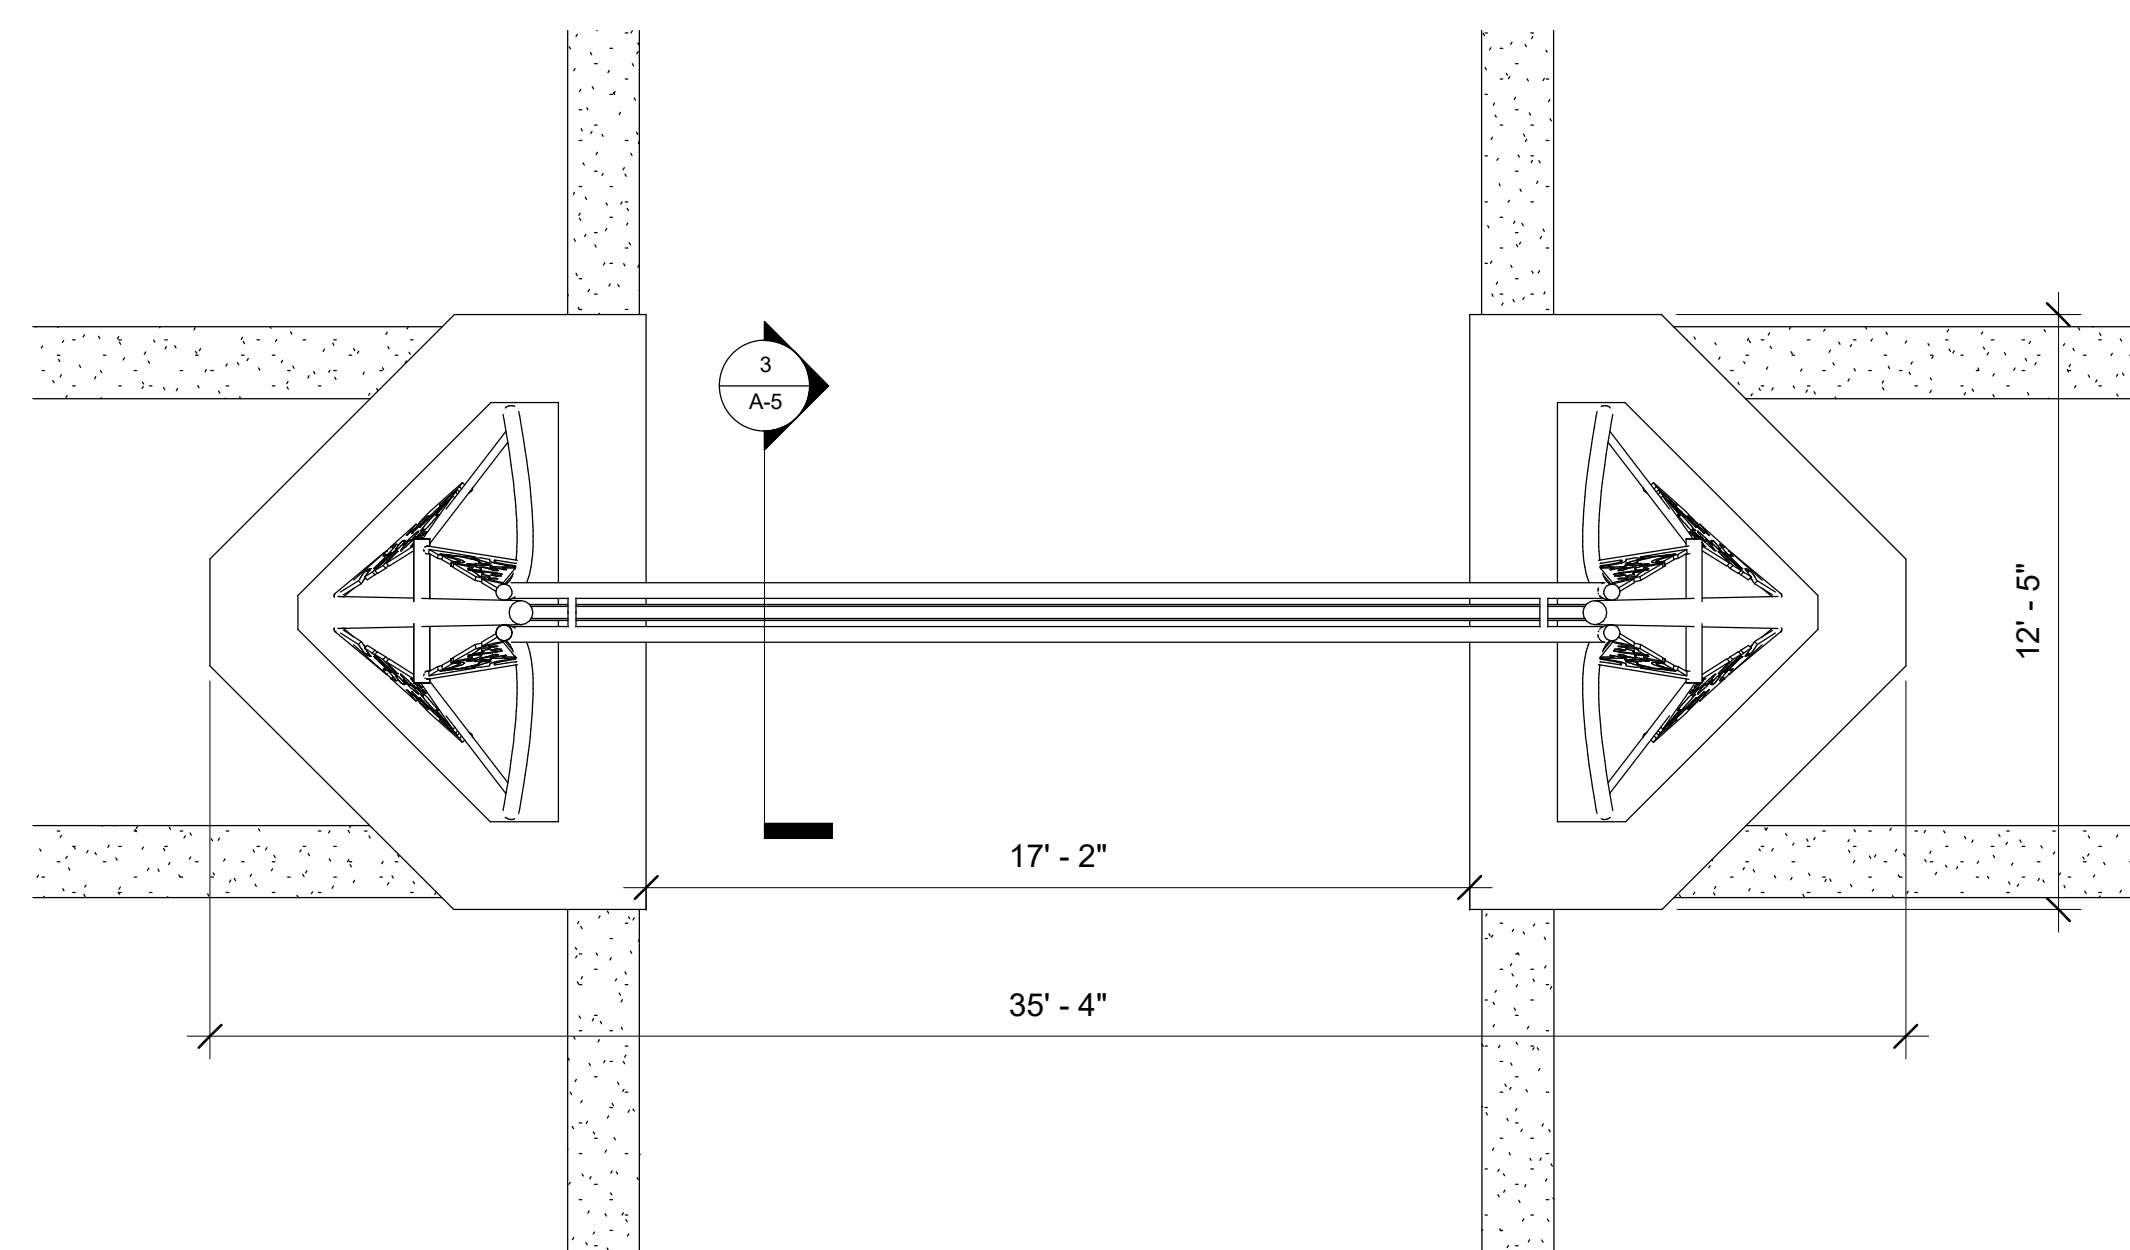

1 PLAN
1/4" = 1'-0"

WILLIAM P. HORN
ARCHITECT, P.A.

915 EATON ST.
KEY WEST,
FLORIDA
33040

TEL. (305) 296-8302
FAX (305) 296-1033

LICENSE NO.
AA 0003040

GREENE STREET
GATEWAY
DESIGN

THESE DRAWINGS
MAY NOT BE
REPRODUCED
WITHOUT WRITTEN
AUTHORIZATION BY
WILLIAM P. HORN
SEAL


DATE
01122018

REVISIONS

DRAWN BY
JS

PROJECT
NUMBER
1609

GREENE STREET GATEWAY DESIGN

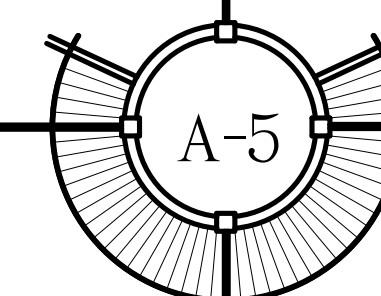



WILLIAM P. HORN
ARCHITECT, P.A.

915 EATON ST.
KEY WEST,
FLORIDA
33040

TEL. (305) 296-8302
FAX (305) 296-1033

LICENSE NO.
AA 0003040

GREENE STREET
GATEWAY
DESIGN

THESE DRAWINGS
MAY NOT BE
REPRODUCED
WITHOUT WRITTEN
AUTHORIZATION BY
WILLIAM P. HORN
SEAL


DATE
01122018

REVISIONS


DRAWN BY
Author

PROJECT
NUMBER
1609

GREENE STREET GATEWAY DESIGN

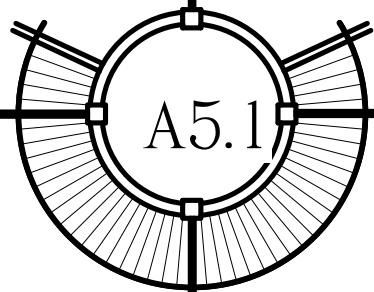


NUMBER	BOTANICAL NAME	COMMON NAME	HEIGHT	SPREAD	CALIPER	CONDITION	STATUS
1	Cocos nucifera	Coconut Palm	30'-35'	20'	8"-12"	Fair	Reman
2	Cocos nucifera	Coconut Palm	30'-35'	20'	8"-12"	Fair	Reman
3	Cocos nucifera	Coconut Palm	30'-35'	20'	8"-12"	Fair	Transplant
4	Cocos nucifera	Coconut Palm	30'-35'	20'	8"-12"	Fair	Transplant
5	Cocos nucifera	Coconut Palm	30'-35'	20'	8"-12"	Fair	Transplant
6	Cocos nucifera	Coconut Palm	30'-35'	20'	8"-12"	Fair	Transplant
7	Cocos nucifera	Coconut Palm	30'-35'	20'	8"-12"	Fair	Transplant
8	Cocos nucifera	Coconut Palm	30'-35'	20'	8"-12"	Fair	Transplant
9	Thrinax radiata	Thatch Palm	6'-8'	8'	4"-5"	Fair	Reman
10	Cordia sebestena	Orange Geiger	8'-12'	8'-12'	3"-4"	Poor	Remove
11	Cocos nucifera	Coconut Palm	30'-35'	20'	8"-12"	Fair	Reman
12	Cocos nucifera	Coconut Palm	30'-35'	20'	8"-12"	Fair	Reman
13	Cocos nucifera	Coconut Palm	30'-35'	20'	8"-12"	Fair	Reman
14	Delonix regia	Poinciana	20'-25'	15'-20'	10"	Fair	Reman
15	Thrinax radiata	Thatch Palm	6'-8'	8'	4"-6"	Fair	Reman
16	Thrinax radiata	Thatch Palm	6'-8'	8'	4"-6"	Fair	Reman
17	Thrinax radiata	Thatch Palm	6'-8'	8'	4"-6"	Fair	Reman
18	Cocos nucifera	Coconut Palm	30'-35'	20'	8"-12"	Fair	Reman
19	Thrinax radiata	Thatch Palm	6'-8'	8'	4"-6"	Fair	Reman
20	Thrinax radiata	Thatch Palm	6'-8'	8'	4"-6"	Fair	Reman
21	Adonidia merrillii	Christmas Palm	15'-20'	8'-10'	Multi	Fair	Reman
22	Thrinax radiata	Thatch Palm	6'-8'	8'	4"-6"	Fair	Reman
23	Bursera simarouba	Gumbo Limbo	20'-25'	15'-20'	20"	Fair	Reman
24	Thrinax radiata	Thatch Palm	6'-8'	8'	4"-6"	Fair	Reman
25	Thrinax radiata	Thatch Palm	6'-8'	8'	4"-6"	Fair	Reman
26	Thrinax radiata	Thatch Palm	6'-8'	8'	4"-6"	Fair	Reman
27	Cocos nucifera	Coconut Palm	30'-35'	20'	8"-12"	Fair	Reman
28	Thrinax radiata	Thatch Palm	6'-8'	8'	4"-6"	Fair	Reman
29	Bursera simarouba	Gumbo Limbo	20'-25'	15'-20'	20"	Fair	Reman
30	Cordia sebestena	Orange Geiger	8'-12'	8'-12'	3"-4"	Poor	Remove
31	Thrinax radiata	Thatch Palm	6'-8'	8'	4"-6"	Fair	Reman
32	Thrinax radiata	Thatch Palm	6'-8'	8'	4"-6"	Fair	Reman
33	Thrinax radiata	Thatch Palm	6'-8'	8'	4"-6"	Fair	Reman
34	Thrinax radiata	Thatch Palm	6'-8'	8'	4"-6"	Fair	Reman
35	Thrinax radiata	Thatch Palm	6'-8'	8'	4"-6"	Fair	Reman
36	Thrinax radiata	Thatch Palm	6'-8'	8'	4"-6"	Fair	Reman
37	Thrinax radiata	Thatch Palm	6'-8'	8'	4"-6"	Fair	Transplant
38	Cocos nucifera	Coconut Palm	30'-35'	20'	8"-12"	Fair	Transplant
39	Thrinax radiata	Thatch Palm	6'-8'	8'	4"-6"	Fair	Transplant
40	Cordia sebestena	Orange Geiger	8'-12'	8'-12'	3"-4"	Poor	Remove
41	Cocos nucifera	Coconut Palm	30'-35'	20'	8"-12"	Fair	Transplant
42	Thrinax radiata	Thatch Palm	6'-8'	8'	4"-6"	Fair	Transplant
43	Bursera simarouba	Gumbo Limbo	20'-25'	15'-20'	20"	Good	Remove
44	Thrinax radiata	Thatch Palm	6'-8'	8'	4"-6"	Fair	Transplant
45	Cocos nucifera	Coconut Palm	30'-35'	20'	8"-12"	Fair	Reman
46	Cocos nucifera	Coconut Palm	30'-35'	20'	8"-12"	Fair	Transplant
47	Cordia sebestena	Orange Geiger	8'-12'	8'-12'	3"-4"	Poor	Remove
48	Cocos nucifera	Coconut Palm	30'-35'	20'	8"-12"	Fair	Transplant
49	Cordia sebestena	Orange Geiger	8'-12'	8'-12'	3"-4"	Poor	Remove
50	Cocos nucifera	Coconut Palm	30'-35'	20'	8"-12"	Fair	Reman
51	Thrinax radiata	Thatch Palm	6'-8'	8'	4"-6"	Fair	Reman

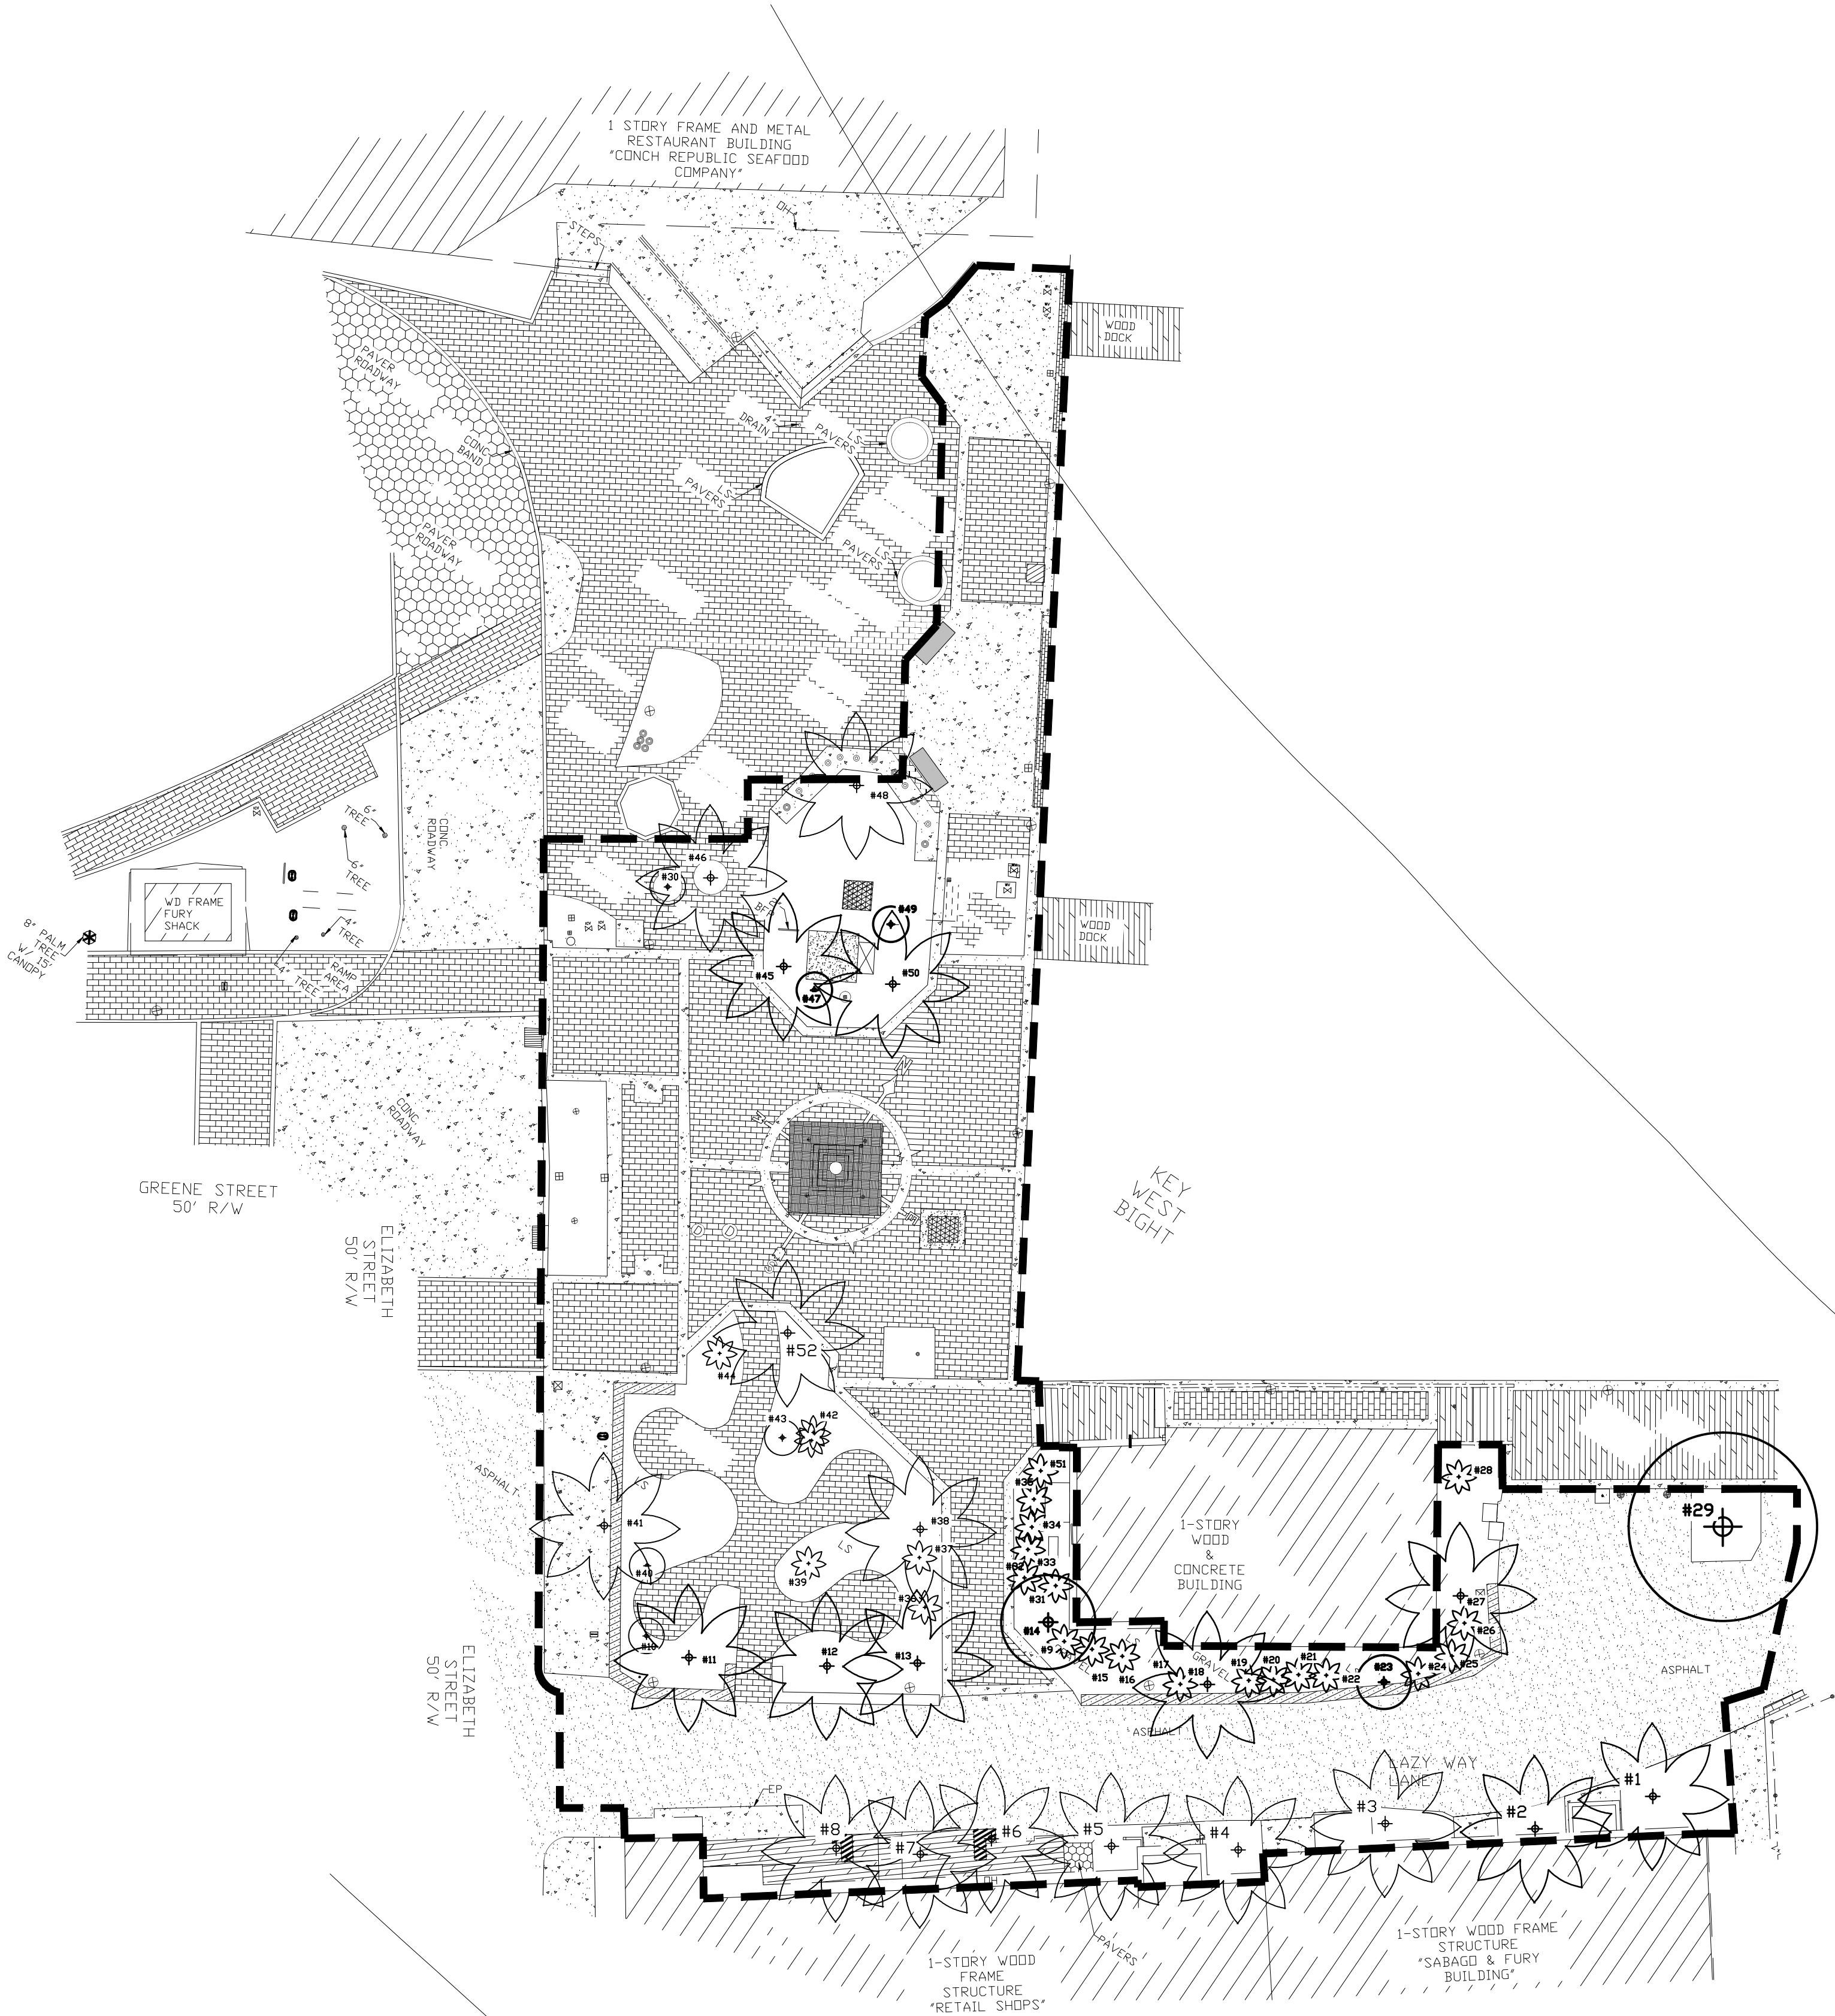


HISTORIC SEAPORT HARBORWALK - EXISTING TREE DISPOSITION PLAN AREA #1 GREENE & LAZY WAY

SCALE: 1/16"=1'-0"

KEY WEST HISTORIC SEAPORT
PHASE II
KEY WEST, FLORIDA

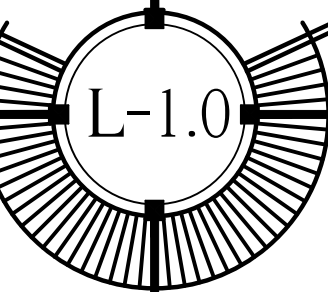



L-1.1 ■

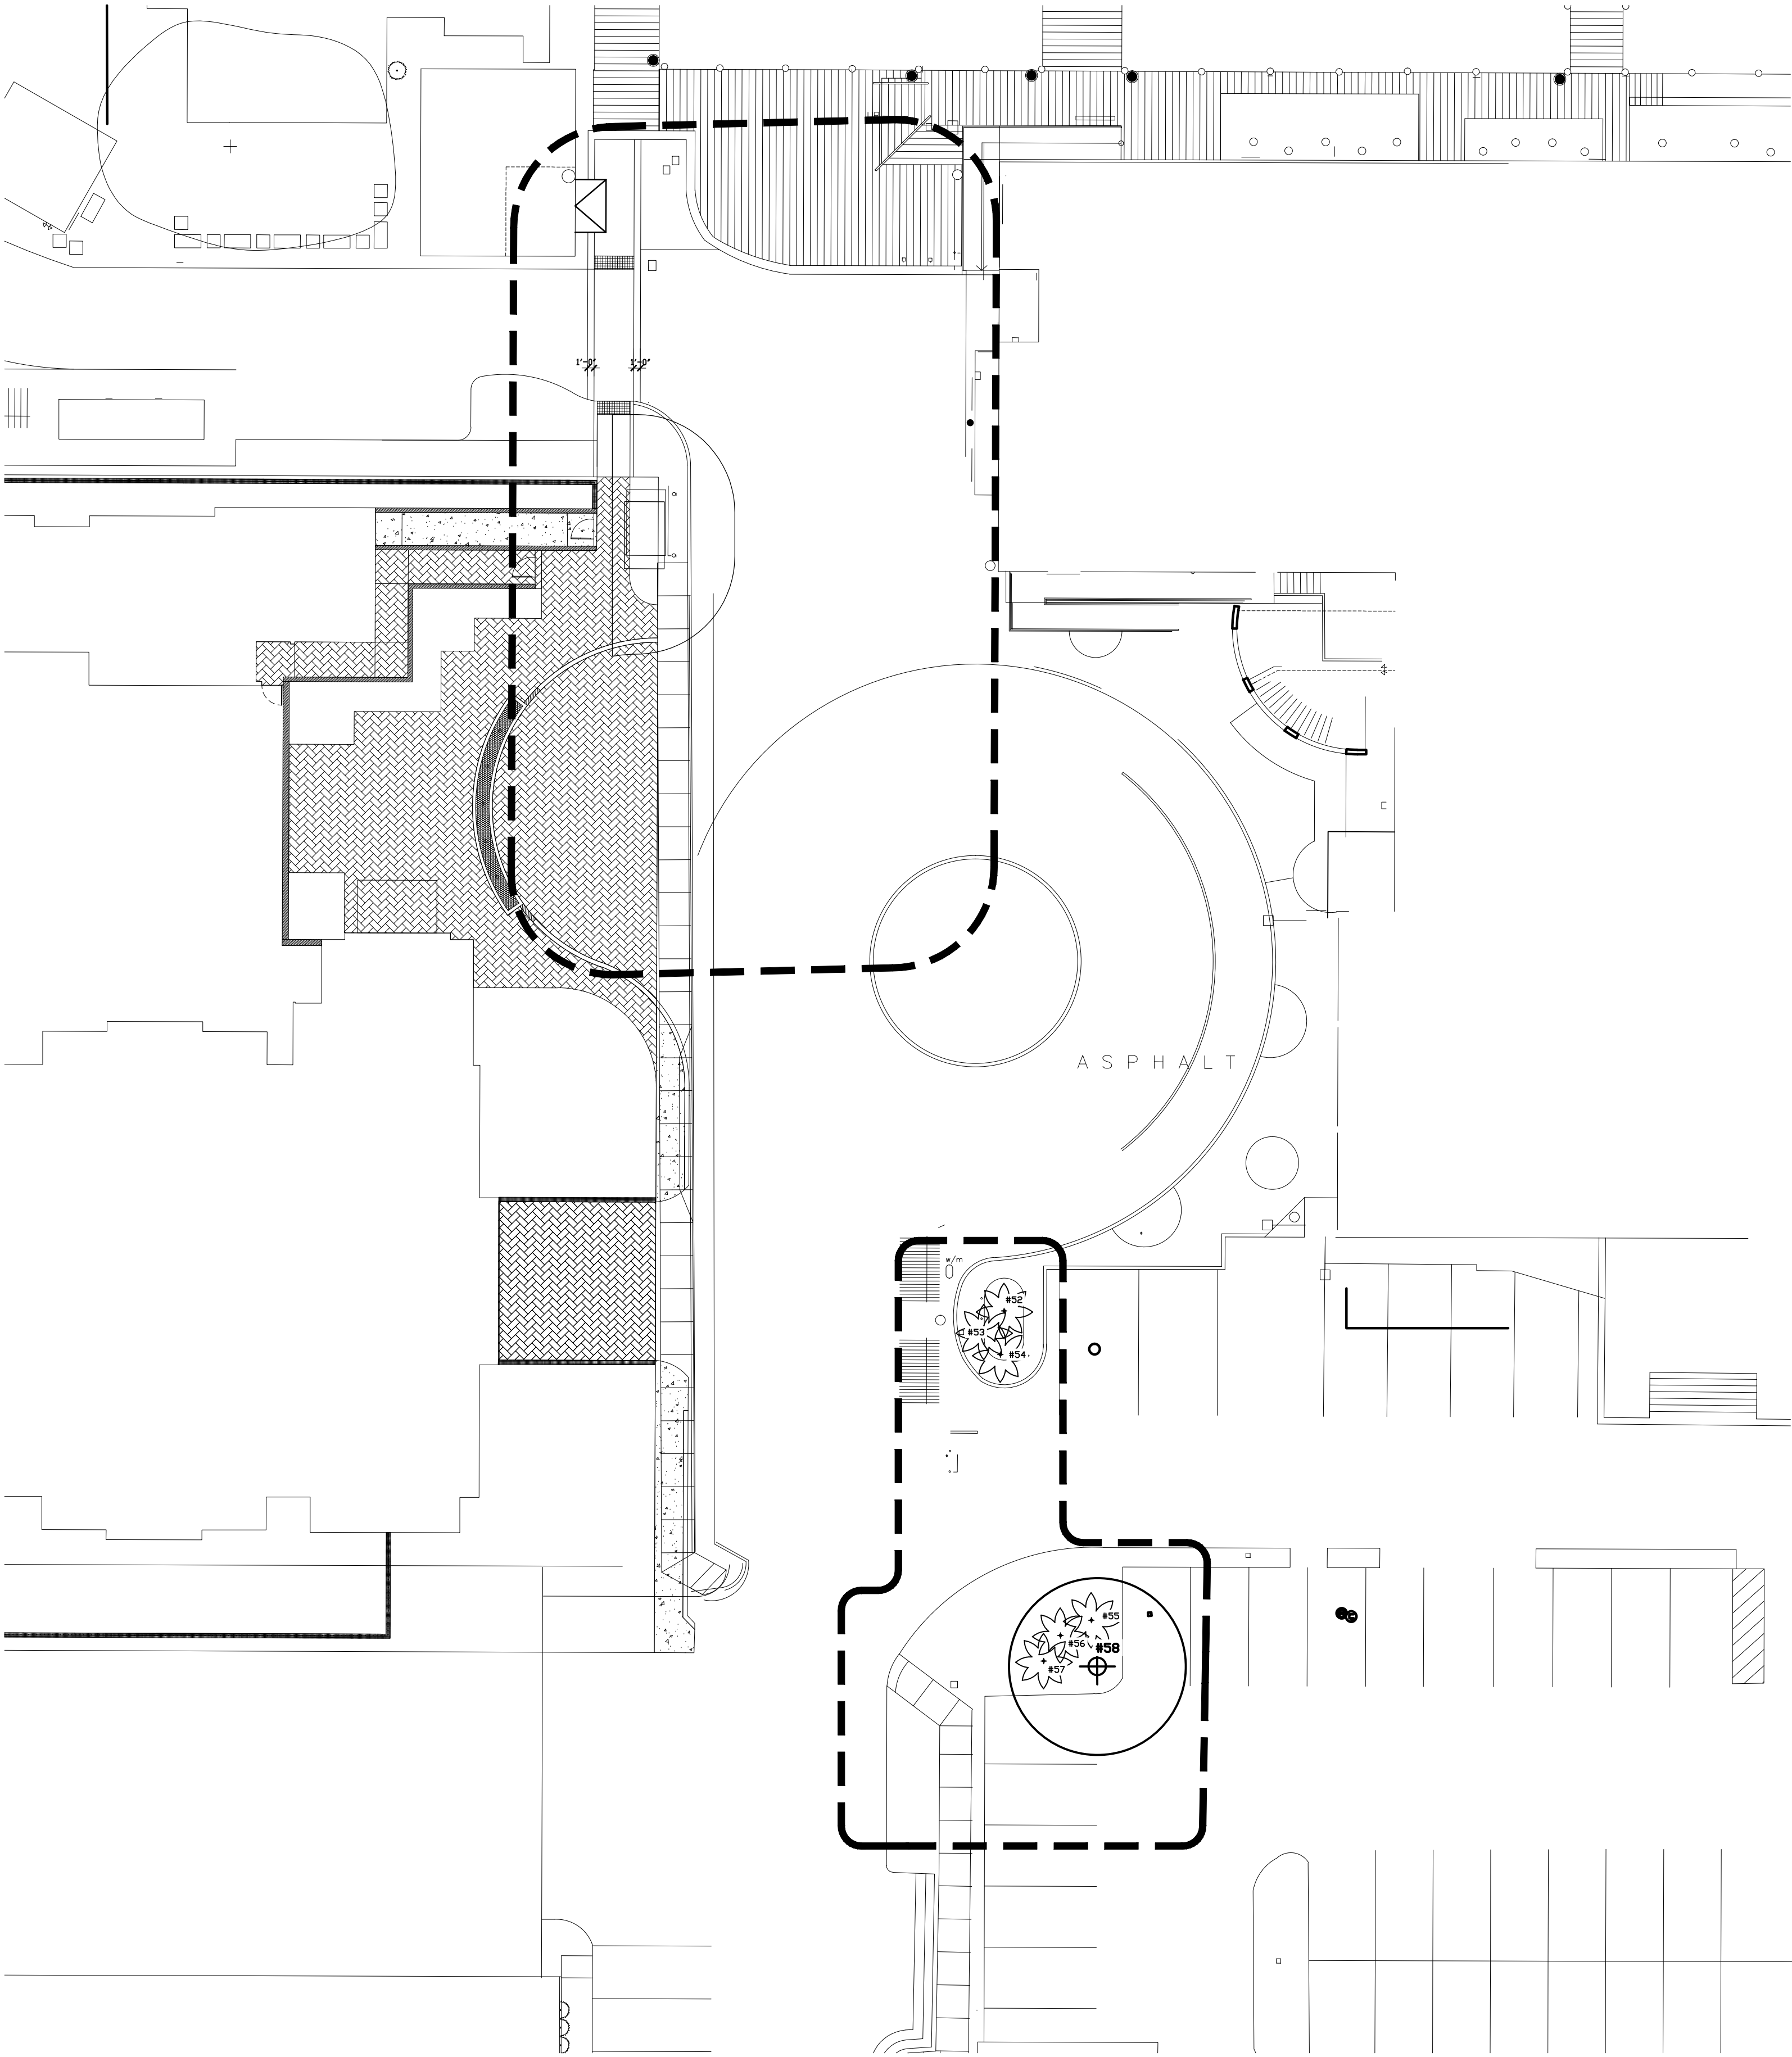


NUMBER	BOTANICAL NAME	COMMON NAME	HEIGHT	SPREAD	CALIPER	CONDITION	STATUS
52	Adonidia memilli	Christmas Palm	15'-20'	8'-10"	Multi	Fair	Remove
53	Adonidia memilli	Christmas Palm	15'-20'	8'-10"	Multi	Fair	Remove
54	Adonidia memilli	Christmas Palm	15'-20'	8'-10"	Multi	Fair	Remove
55	Thrinax radiata	Thatch Palm	6'-8'	8'	4"-6"	Fair	Transplant
56	Thrinax radiata	Thatch Palm	6'-8'	8'	4"-6"	Fair	Transplant
57	Thrinax radiata	Thatch Palm	6'-8'	8'	4"-6"	Fair	Transplant
58	Swietenia mahagoni	Mahogany	20'-30'	20'-30'	24"	Good	Remain

LEGEND

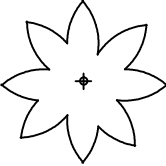 EXISTING PALM

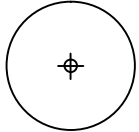 EXISTING TREE

 PROJECT LIMIT LINE

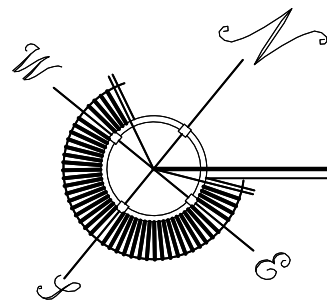

HISTORIC SEAPORT HARBORWALK - EXISTING TREE DISPOSITION PLAN - AREA #2 WILLIAM STREET PLAZA

SCALE: 1/16"=1'-0"

WILLIAM P. HORN
ARCHITECT , P.A.

915 EATON ST.
KEY WEST,
FLORIDA
33040

TEL (305) 296-5302
FAX (305) 296-1033

LICENSE NO.
AA 0003040

KEY WEST
HISTORIC
SEAPORT
PHASE II

KEY WEST BIGHT
KEY WEST, FL 33040

ELIZABETH
NEWLAND

L A N D S C A P E
ARCHITECTURE, LLC

2525 Ponce de Leon Blvd.,
Suite 300
Coral Gables, Florida 33134
305.481.6301
liznewland@bellsouth.net

SEAL

THESE DRAWINGS MAY
NOT BE REPRODUCED
WITHOUT WRITTEN
AUTHORIZATION BY
WILLIAM P. HORN


DATE

12-19-17 PHASE 2 REVISE

REVISIONS

DRAWN BY
JW

PROJECT
NUMBER
1609

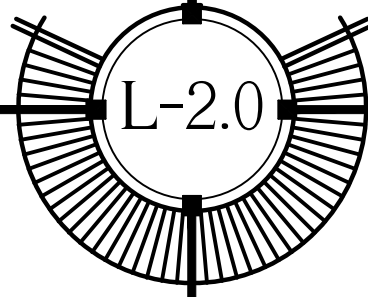

WILLIAM P. HORN
ARCHITECT , P.A.

915 EATON ST.
KEY WEST,
FLORIDA
33040

TEL (305) 296-5302
FAX (305) 296-1033

LICENSE NO.
AA 0003040

KEY WEST
HISTORIC
SEAPORT
PHASE II

KEY WEST BIGHT
KEY WEST, FL. 33040

ELIZABETH
NEWLAND

L A N D S C A P E
ARCHITECTURE, LLC

2525 Ponce de Leon Blvd.,
Suite 300
Coral Gables, Florida 33134
305.481.6301
lznnewland@bellsouth.net

SEAL

THESE DRAWINGS MAY
NOT BE REPRODUCED
WITHOUT WRITTEN
AUTHORIZATION BY
WILLIAM P. HORN


DATE

12-19-17 PHASE 2 REVISE

REVISIONS

DRAWN BY
JW

PROJECT
NUMBER
1609

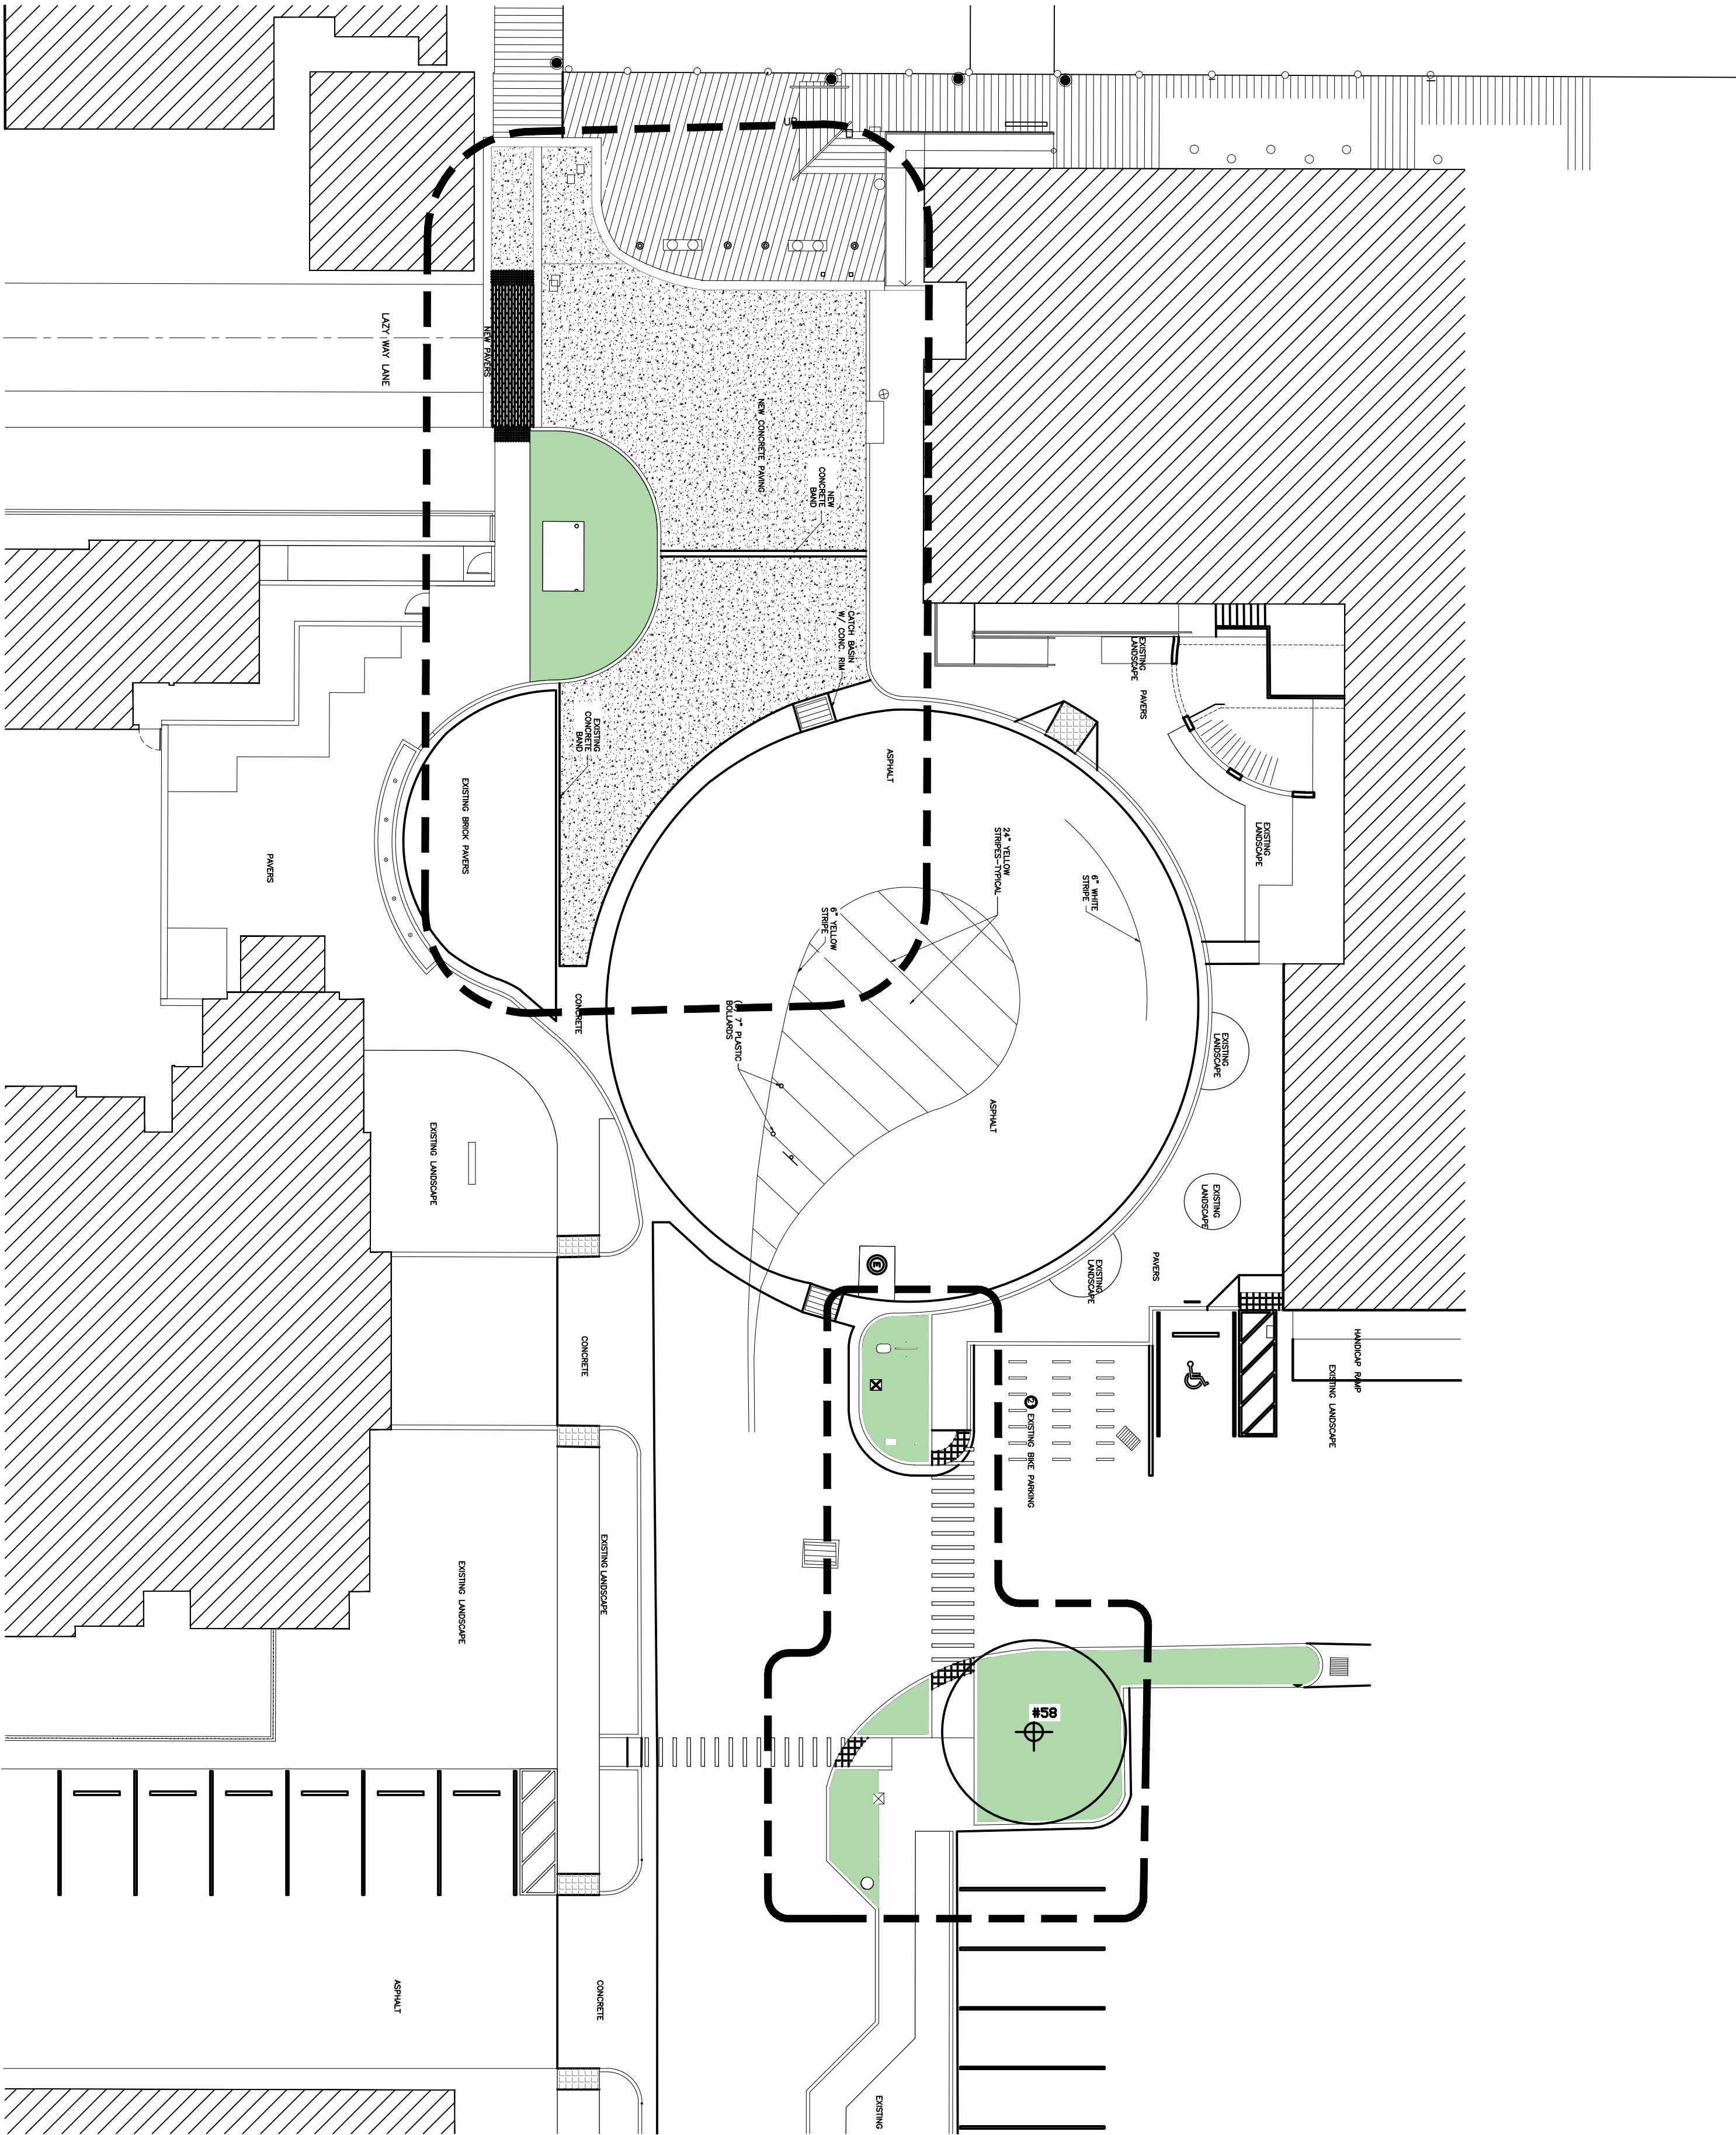

LEGEND

LANDSCAPE AREA


EXISTING PALM

EXISTING TREE

PROPOSED PALM

PROPOSED TREE


PROJECT LIMIT LINE

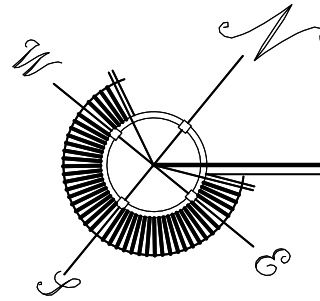


HISTORIC SEAPORT HARBORWALK - LANDSCAPE PLAN AREA #2 WILLIAM STREET PLAZA

SCALE: 1/16"=1'-0"


KEY WEST HISTORIC SEAPORT
PHASE II
KEY WEST, FLORIDA

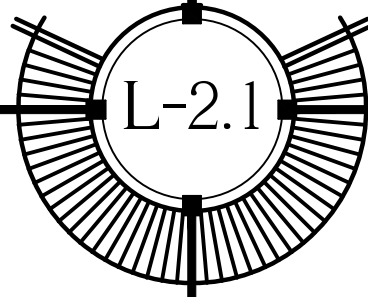

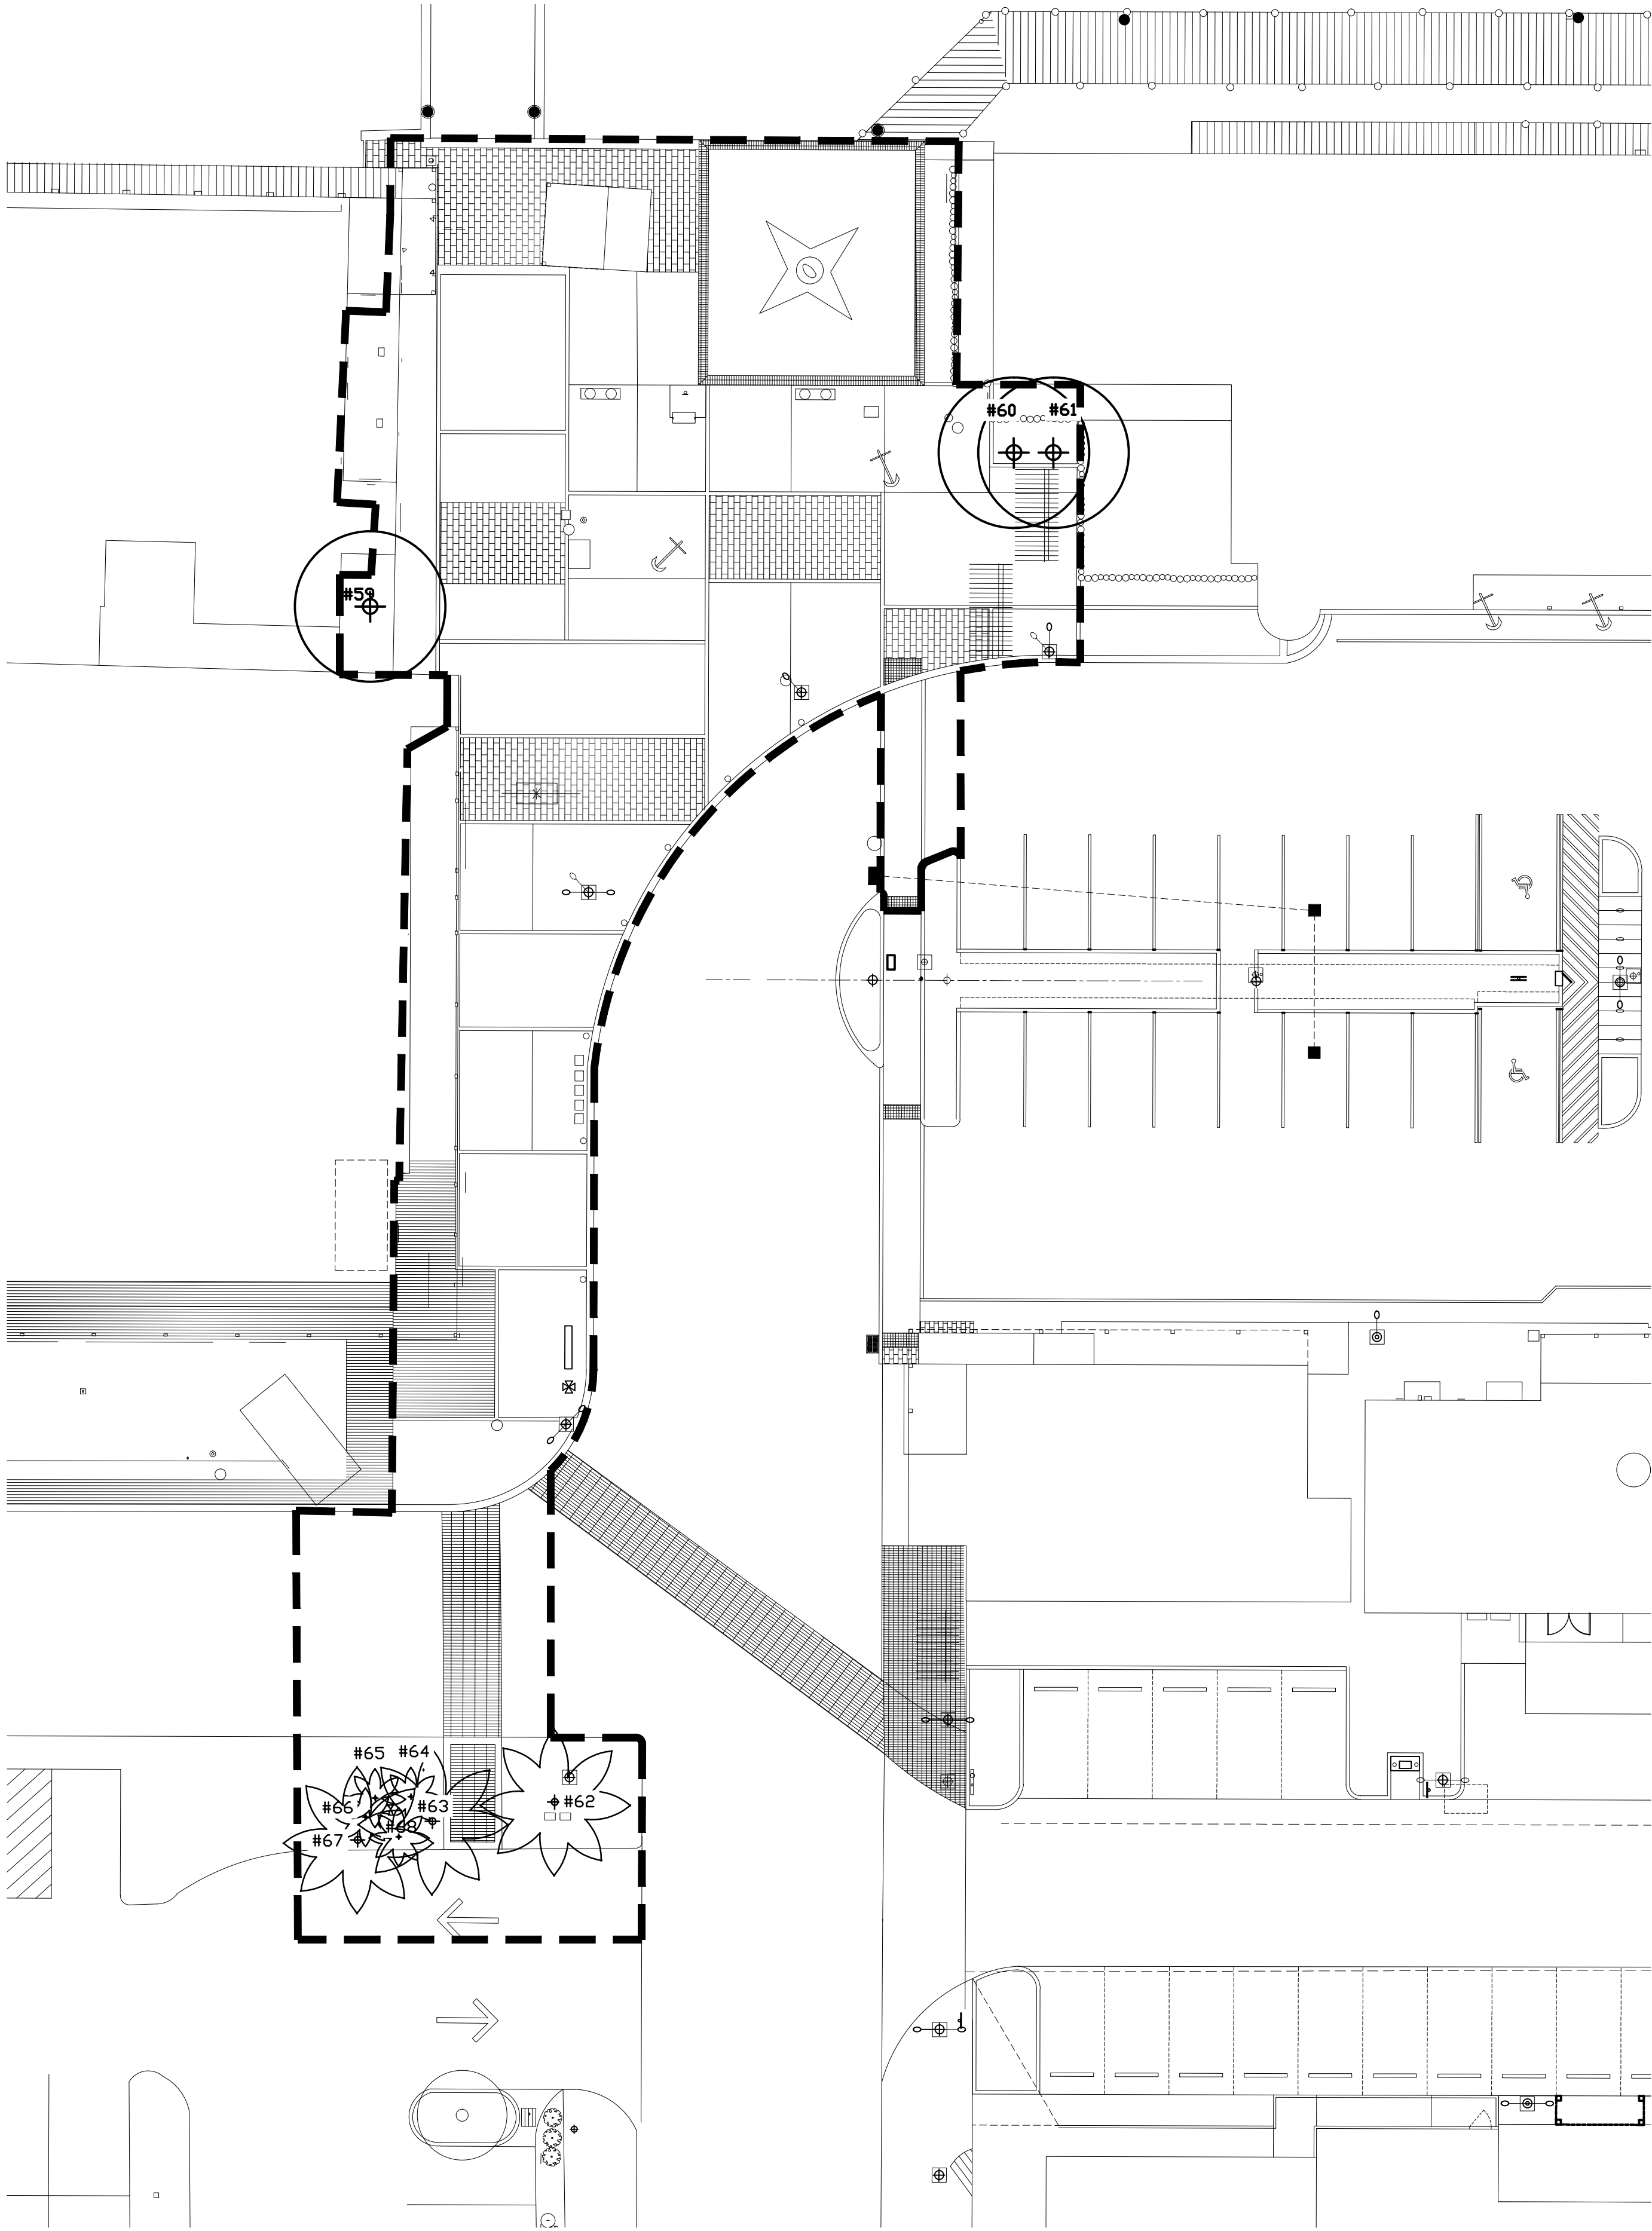


NUMBER	BOTANICAL NAME	COMMON NAME	HEIGHT	SPREAD	CALIPER	CONDITION	STATUS
59	Bursera simarouba	Gumbo Limbo	15'-20'	15'-20'	Multi	Fair	Remain
60	Bursera simarouba	Gumbo Limbo	15'-20'	15'-20'	Multi	Fair	Remain
61	Bursera simarouba	Gumbo Limbo	15'-20'	15'-20'	Multi	Fair	Remain
62	Cocos nucifera	Coconut Palm	30'-35'	20'	8"-12"	Fair	Remain
63	Cocos nucifera	Coconut Palm	30'-35'	20'	8"-12"	Fair	Remain
64	Thrinax radiata	Thatch Palm	6'-8'	8'	4"-6"	Fair	Transplant
65	Thrinax radiata	Thatch Palm	6'-8'	8'	4"-6"	Fair	Transplant
66	Thrinax radiata	Thatch Palm	6'-8'	8'	4"-6"	Fair	Transplant
67	Cocos nucifera	Coconut Palm	30'-35'	20'	8"-12"	Fair	Remain
68	Sabal palmetto	Sabal Palm	15'-20'	8'	12"	Fair	Remain

LEGEND

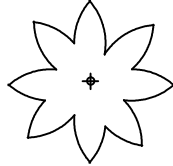


EXISTING PALM

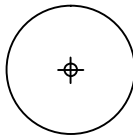

EXISTING TREE

--- PROJECT LIMIT LINE

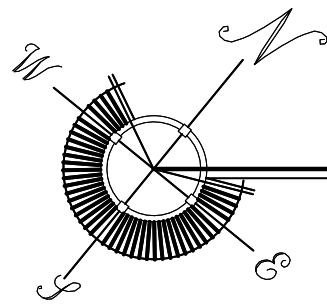

HISTORIC SEAPORT HARBORWALK - EXISTING TREE DISPOSITION PLAN - AREA #3 MARGARET STREET PLAZA

SCALE: 1/16"=1'-0"

KEY WEST HISTORIC SEAPORT
PHASE II
KEY WEST, FLORIDA

WILLIAM P. HORN
ARCHITECT , P.A.

915 EATON ST.
KEY WEST,
FLORIDA
33040

TEL (305) 296-5302
FAX (305) 296-1033

LICENSE NO.
AA 0003040

KEY WEST
HISTORIC
SEAPORT
PHASE II

KEY WEST BIGHT
KEY WEST, FL 33040

ELIZABETH
NEWLAND

L A N D S C A P E
ARCHITECTURE, LLC

2525 Ponce de Leon Blvd.,
Suite 300
Coral Gables, Florida 33134
305.481.6301
lznnewland@bellsouth.net

SEAL

THESE DRAWINGS MAY
NOT BE REPRODUCED
WITHOUT WRITTEN
AUTHORIZATION BY
WILLIAM P. HORN


DATE


12-19-17 PHASE 2 REVISE



REVISIONS

DRAWN BY
JW

PROJECT
NUMBER
1609

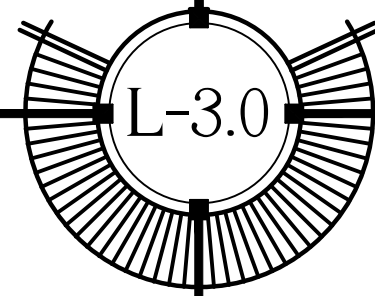

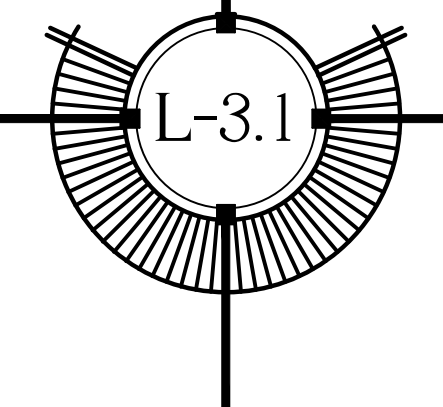

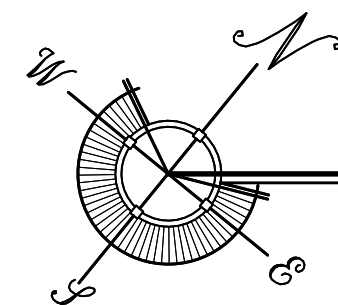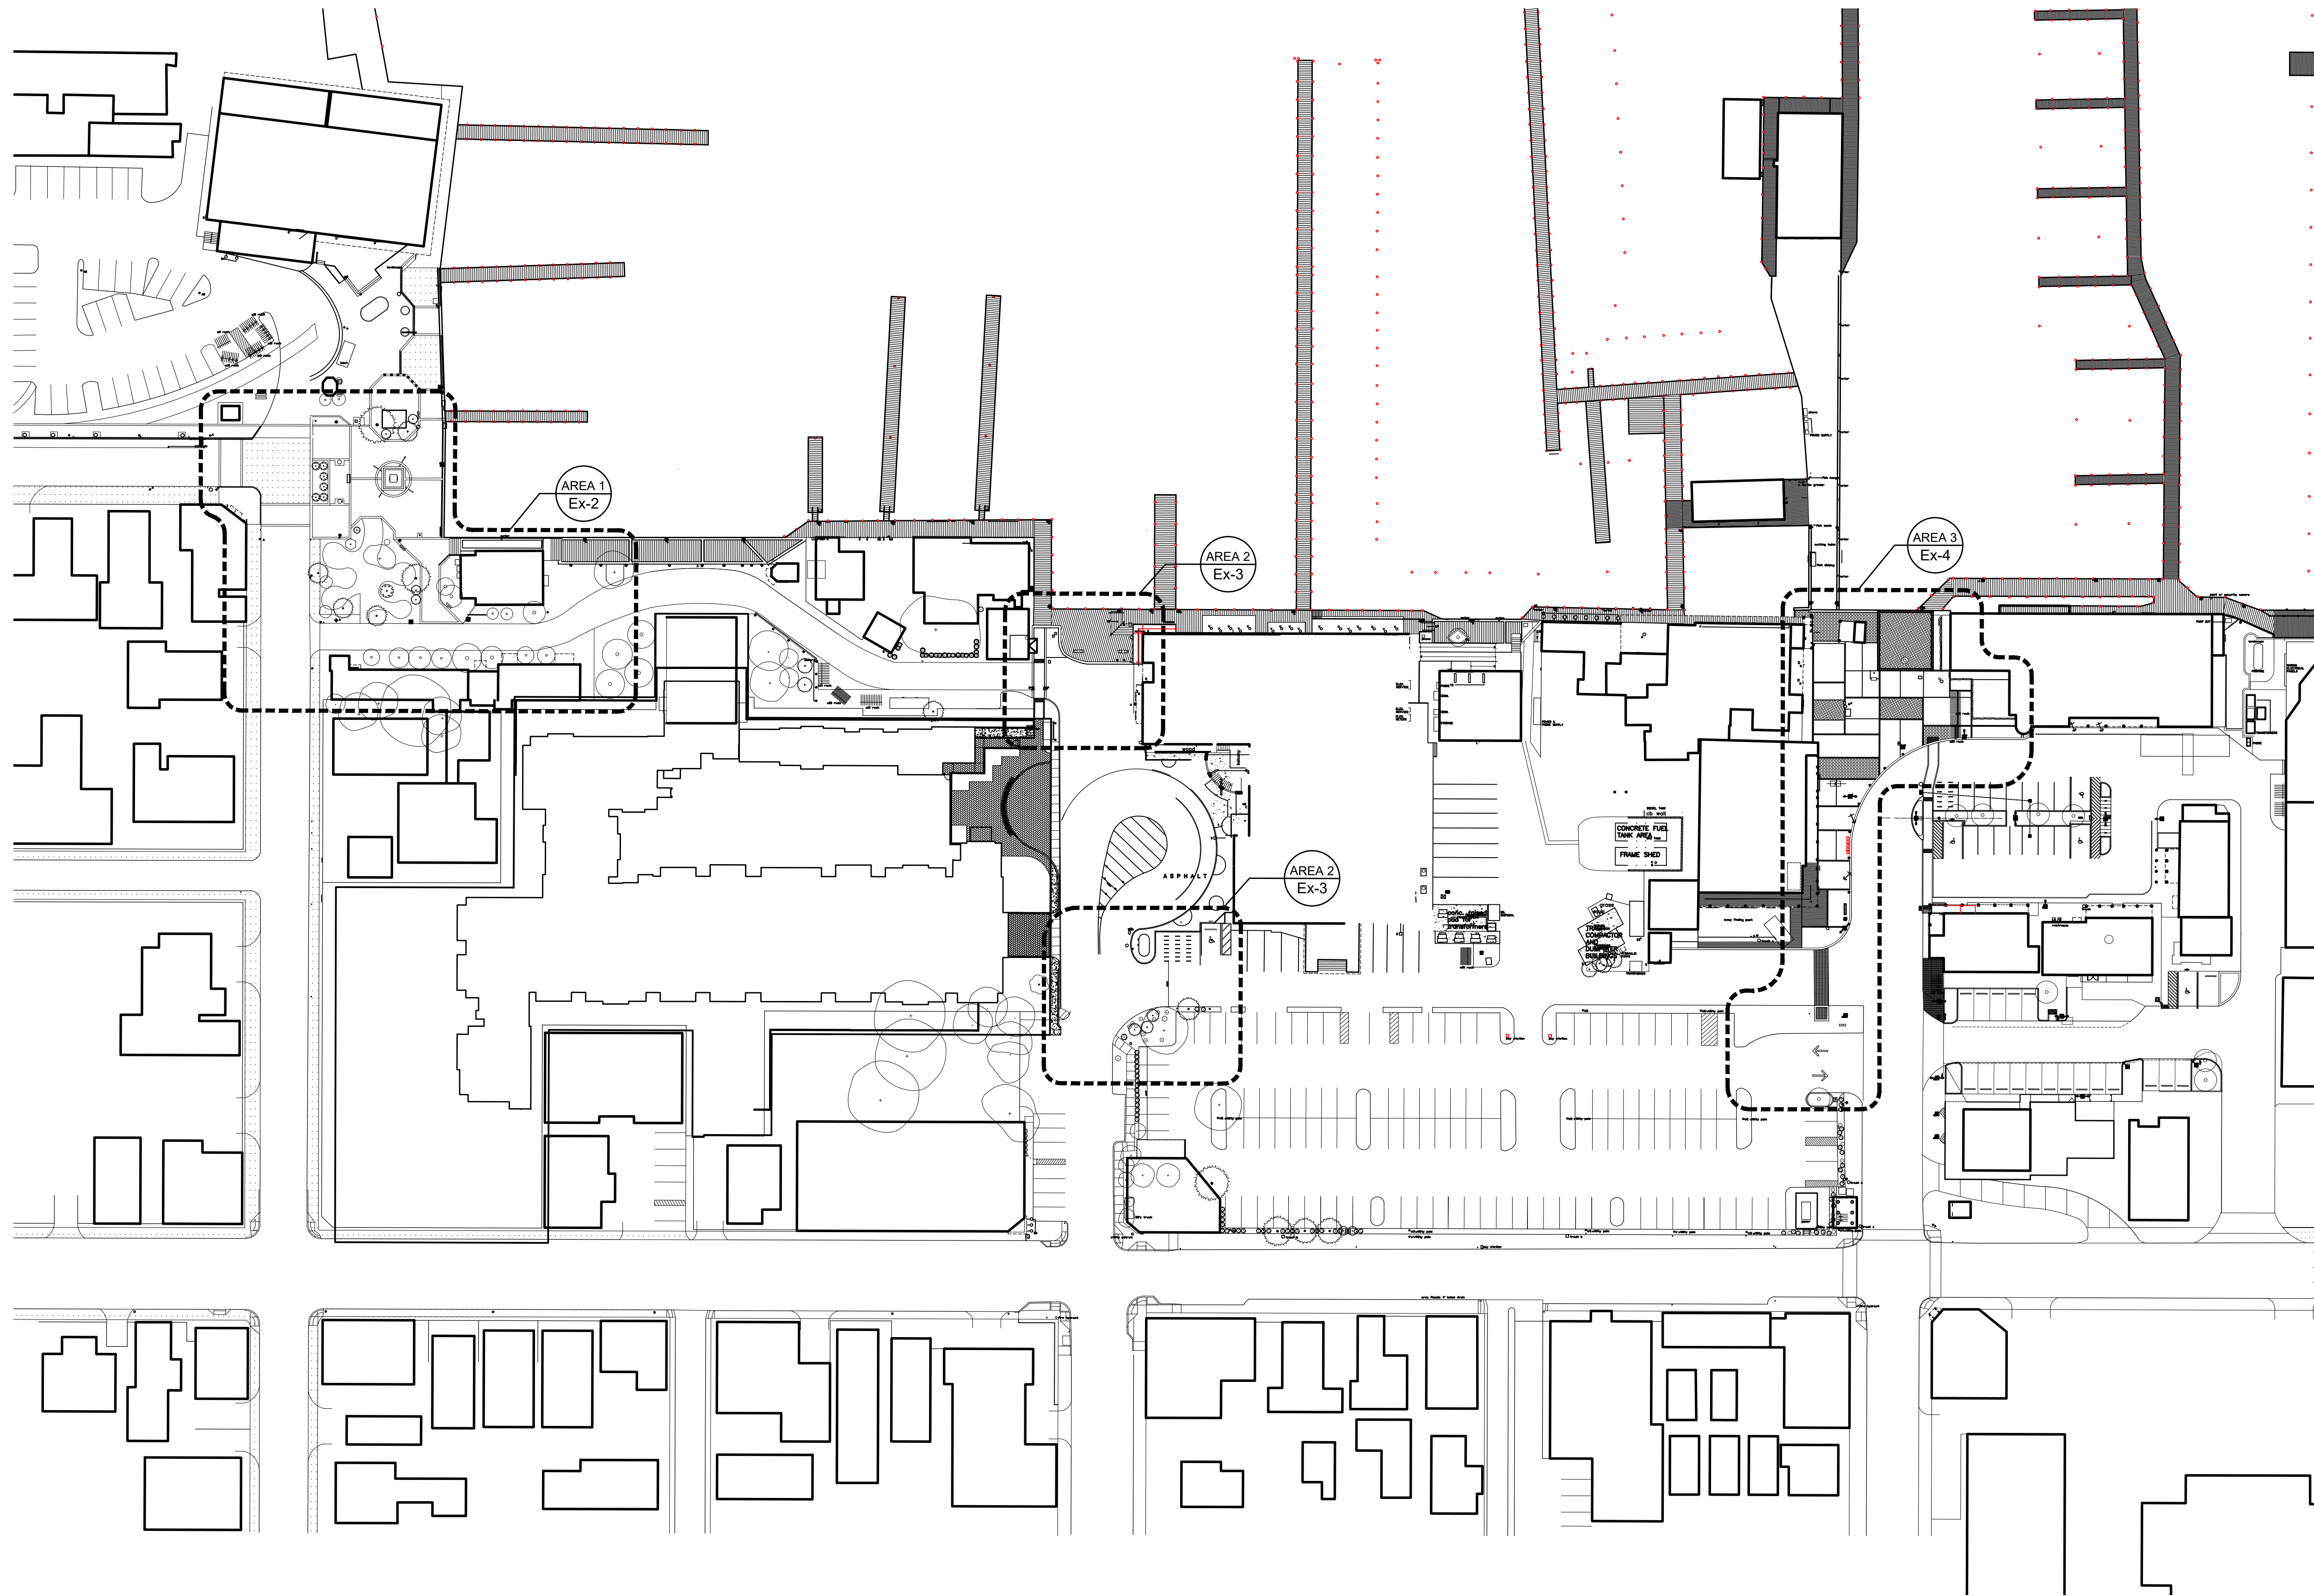

EXISTING SITE PLAN

SITE PLAN BASED ON INFORMATION OBTAINED FROM SURVEY PREPARED BY
FLORIDA KEYS LAND SURVEYING, DATED ON 01-12-16

SCALE: 1"=50'-0"

KEY WEST HISTORIC SEAPORT
PHASE II
KEY WEST, FLORIDA

WILLIAM P. HORN
ARCHITECT, P.A.

915 EATON ST.
KEY WEST,
FLORIDA
33040

TEL (305) 296-8302
FAX (305) 296-1033

LICENSE NO.
AA 0003040

KEY WEST
HISTORIC
SEAPORT
PHASE II

KEY WEST BIGHT
KEY WEST, FL. 33040

SEAL


THESE DRAWINGS MAY
NOT BE REPRODUCED
WITHOUT WRITTEN
AUTHORIZATION BY
WILLIAM P. HORN



DATE

REVISIONS

DRAWN BY
JW

PROJECT
NUMBER
1609

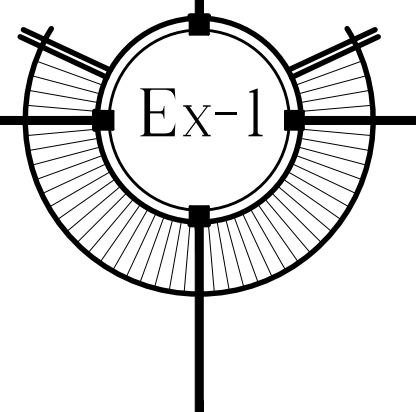


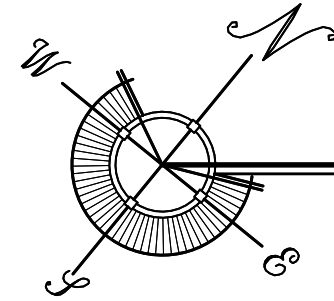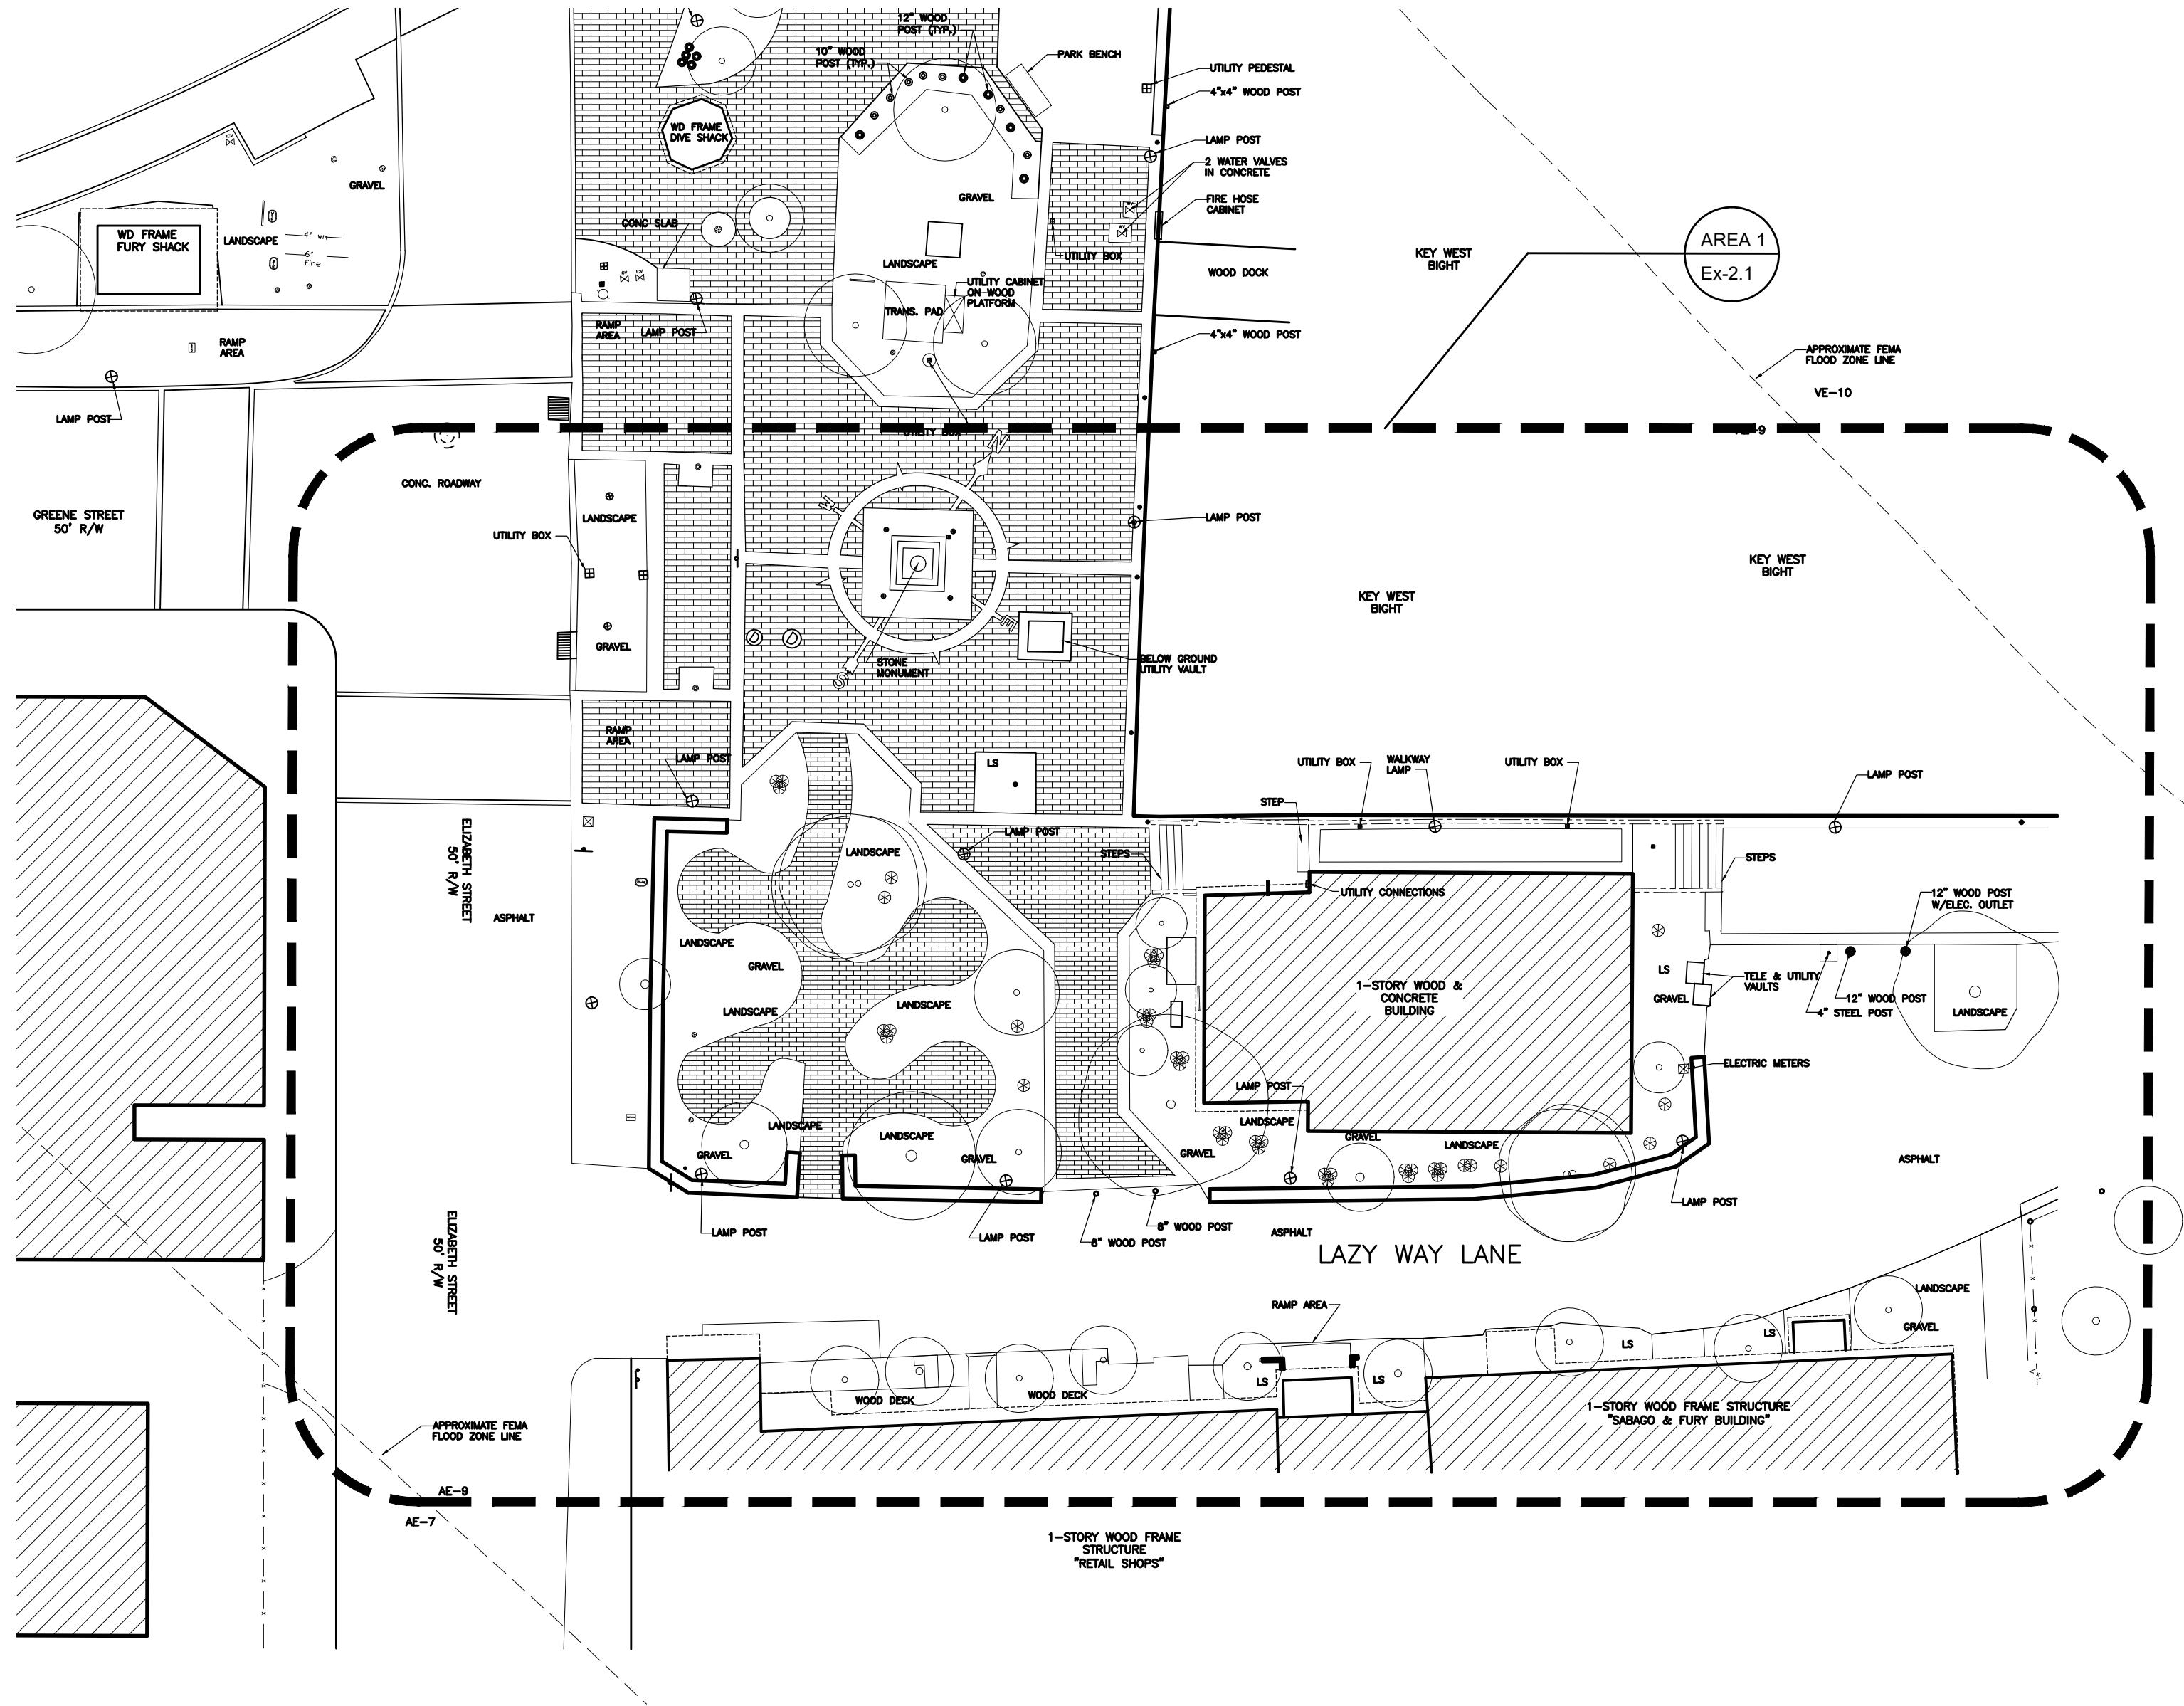


EXISTING HISTORIC SEAPORT HARBORWALK - AREA #1

SITE PLAN BASED ON INFORMATION OBTAINED FROM
SURVEY PREPARED BY FLORIDA KEYS LAND SURVEYING,
DATED ON 01-12-16

SCALE: 1/16"=1'-0"

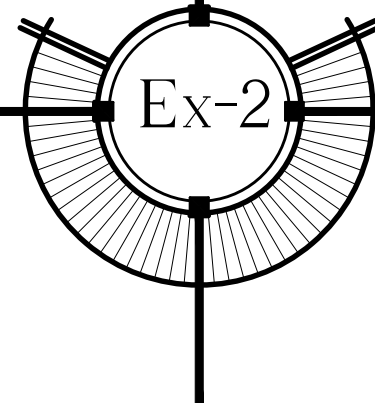

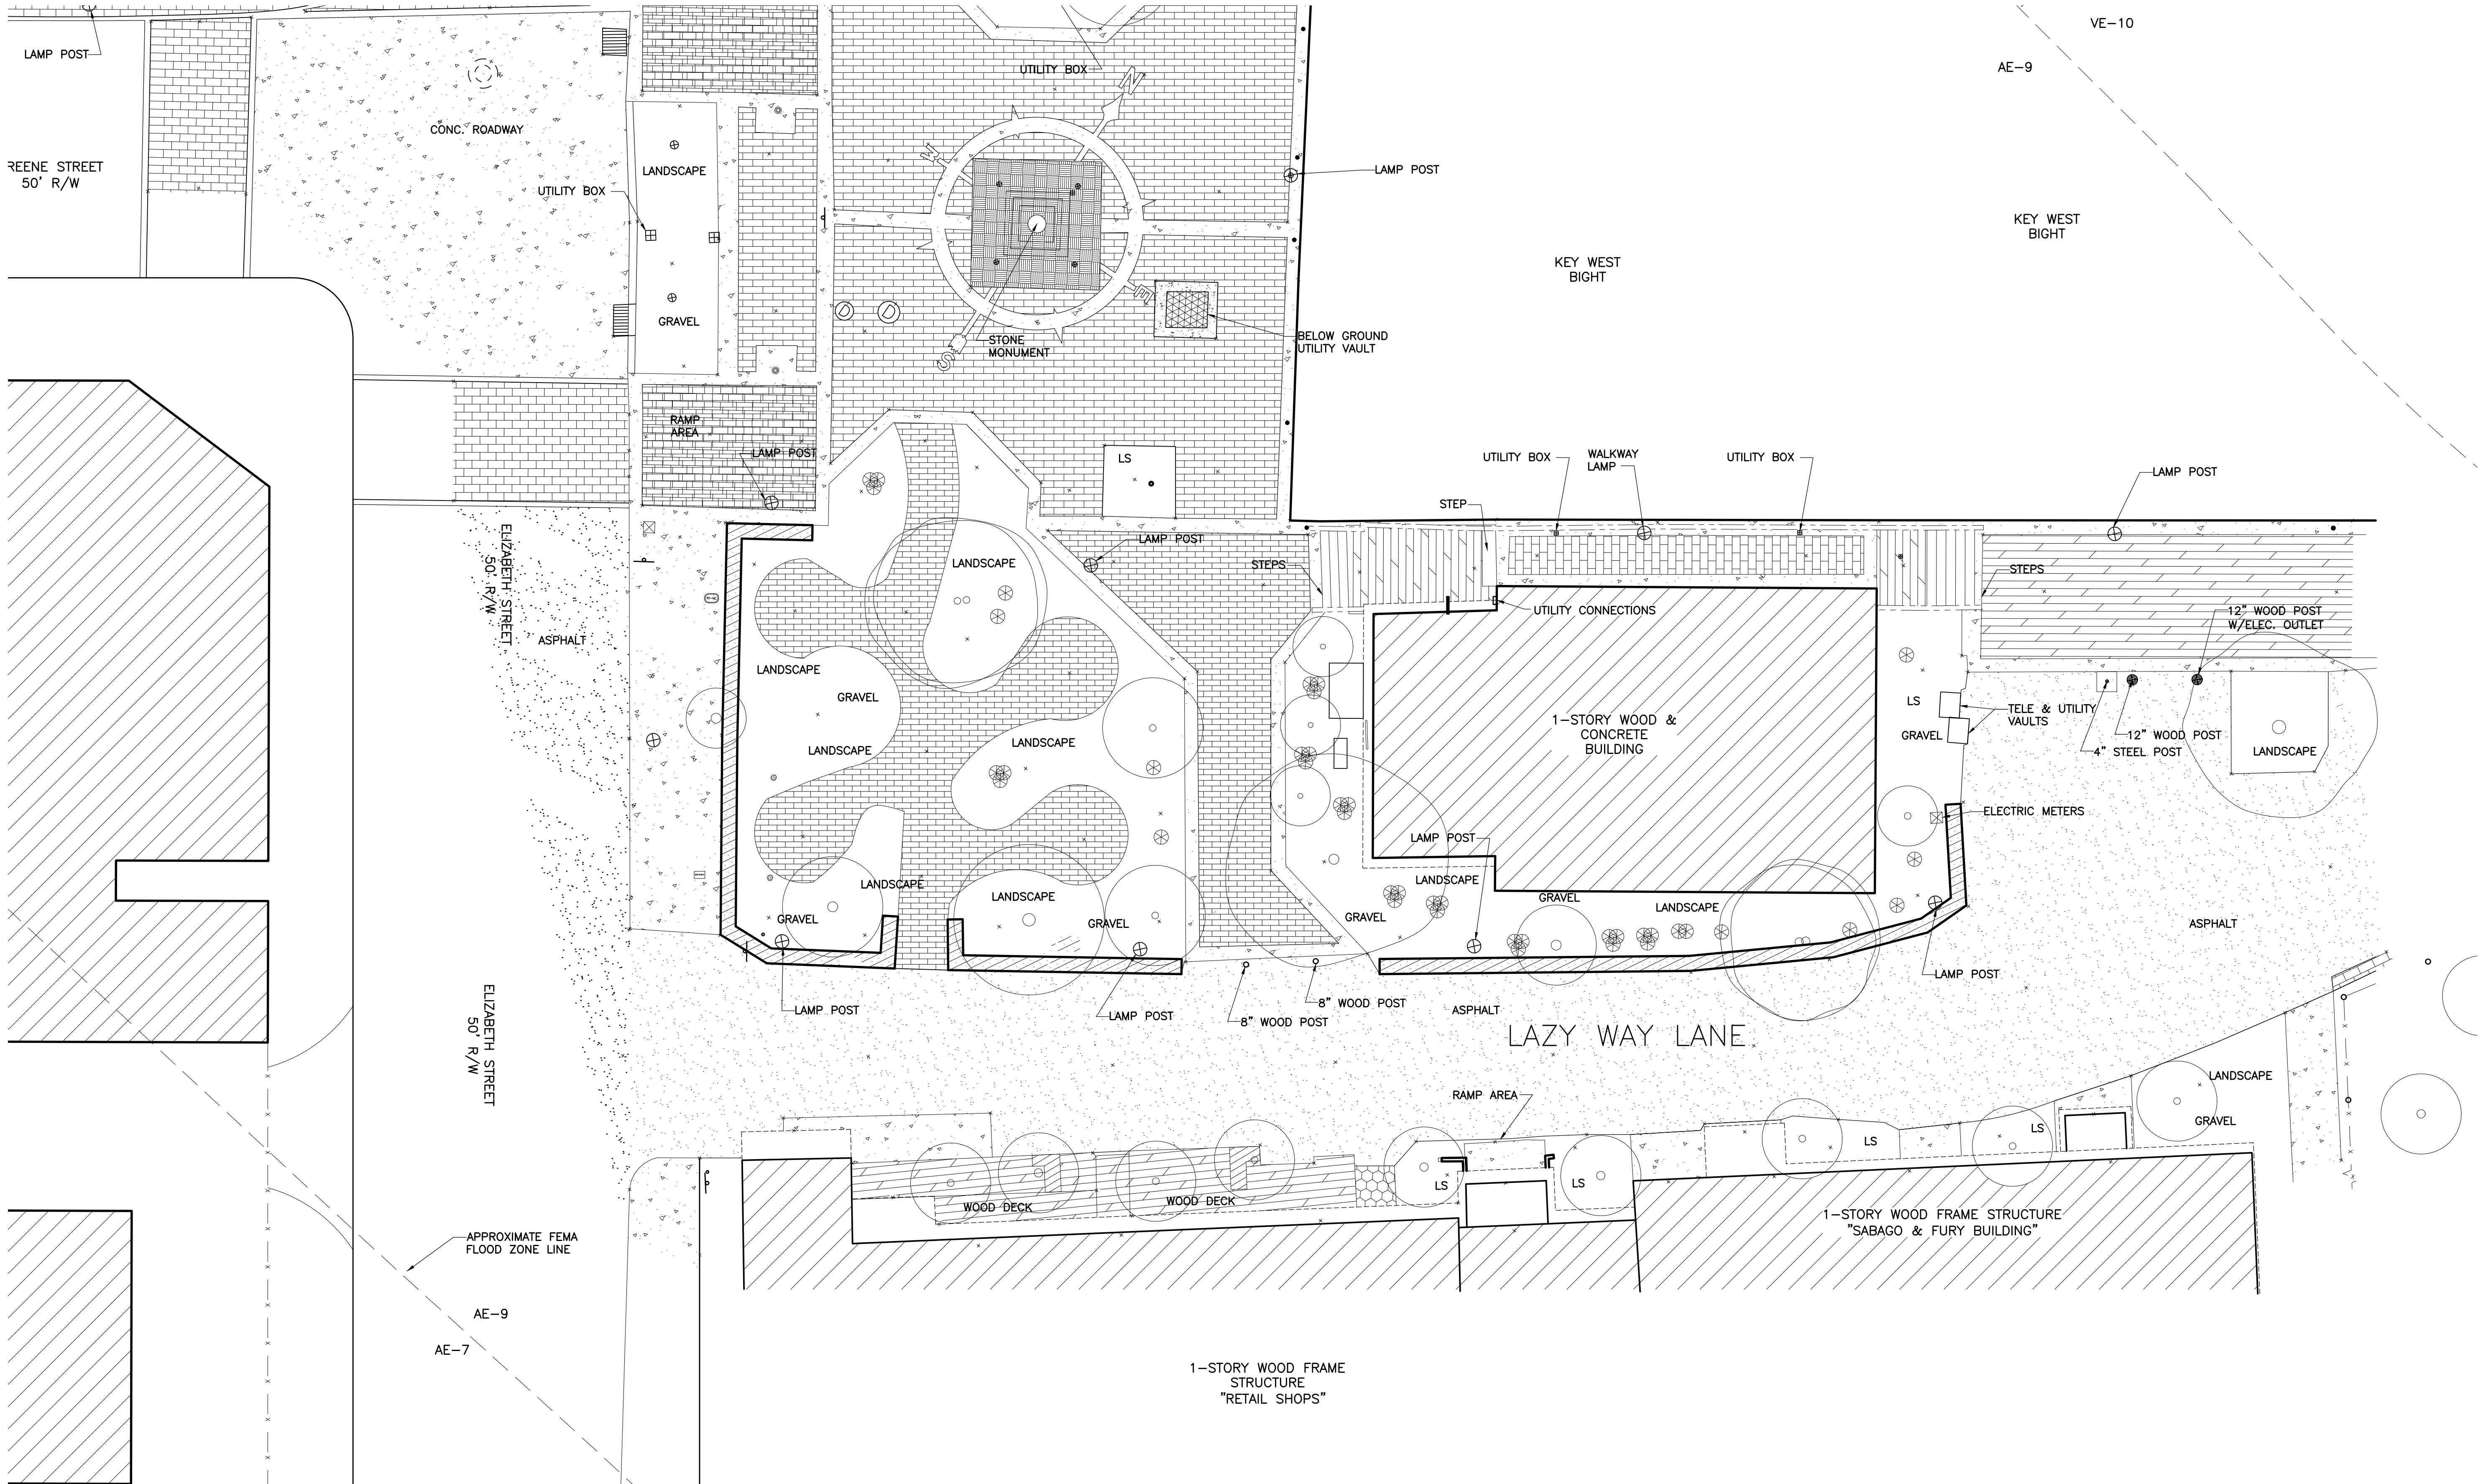

EXISTING HISTORIC SEAPORT HARBORWALK - ENLARGED AREA #1

SITE PLAN BASED ON INFORMATION OBTAINED FROM
SURVEY PREPARED BY FLORIDA KEYS LAND SURVEYING,
DATED ON 01-12-16

SCALE: 1/8"=1'-0"

KEY WEST HISTORIC SEAPORT
PHASE II
KEY WEST, FLORIDA

WILLIAM P. HORN
ARCHITECT, P.A.

915 EATON ST.
KEY WEST,
FLORIDA
33040

TEL (305) 296-8302
FAX (305) 296-1033

LICENSE NO.
AA 0003040

KEY WEST
HISTORIC
SEAPORT
PHASE II

KEY WEST BIGHT
KEY WEST, FL. 33040

SEAL


THESE DRAWINGS MAY
NOT BE REPRODUCED
WITHOUT WRITTEN
AUTHORIZATION BY
WILLIAM P. HORN



DATE

REVISIONS

DRAWN BY
JW

PROJECT
NUMBER
1609

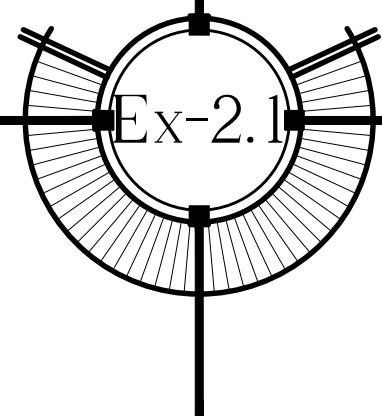


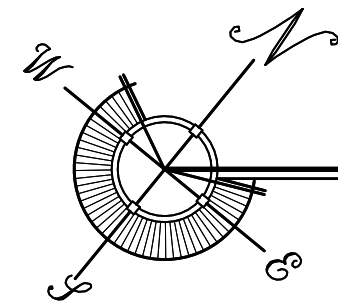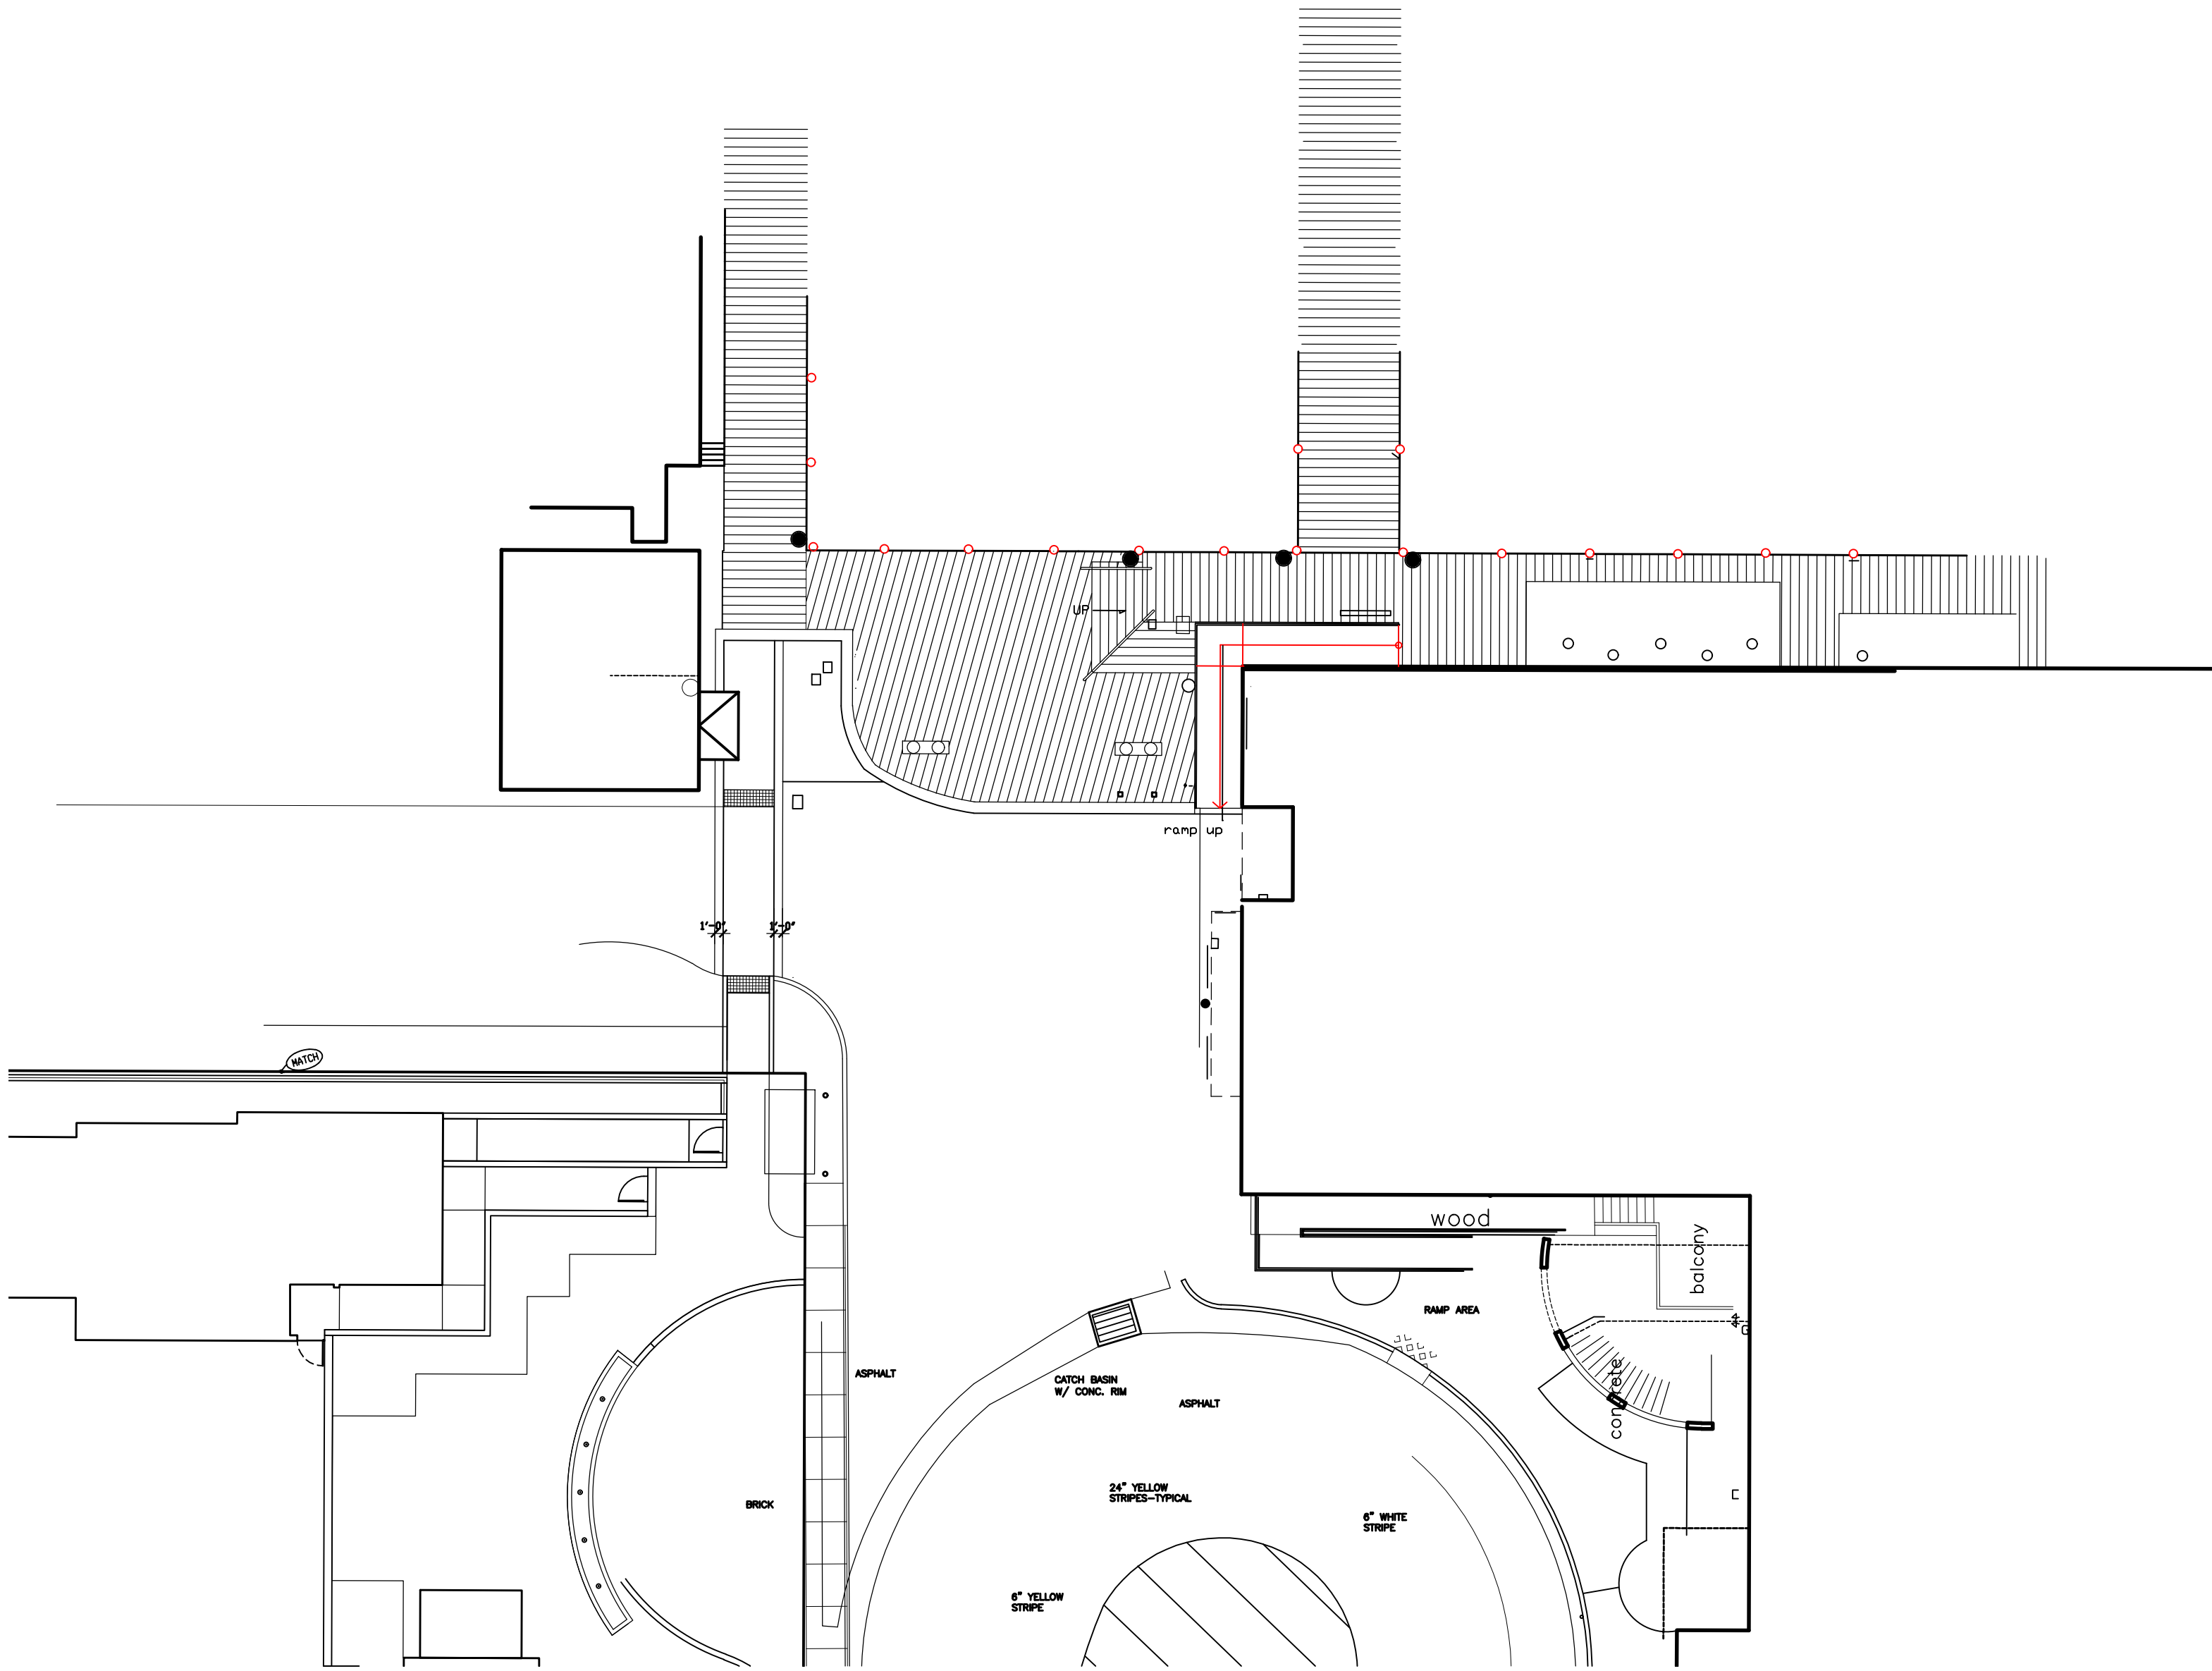


EXISTING HISTORIC SEAPORT HARBORWALK - AREA #2

SITE PLAN BASED ON INFORMATION OBTAINED FROM
SURVEY PREPARED BY FLORIDA KEYS LAND SURVEYING,
DATED ON 04-18-16

SCALE: 1/16"=1'-0"

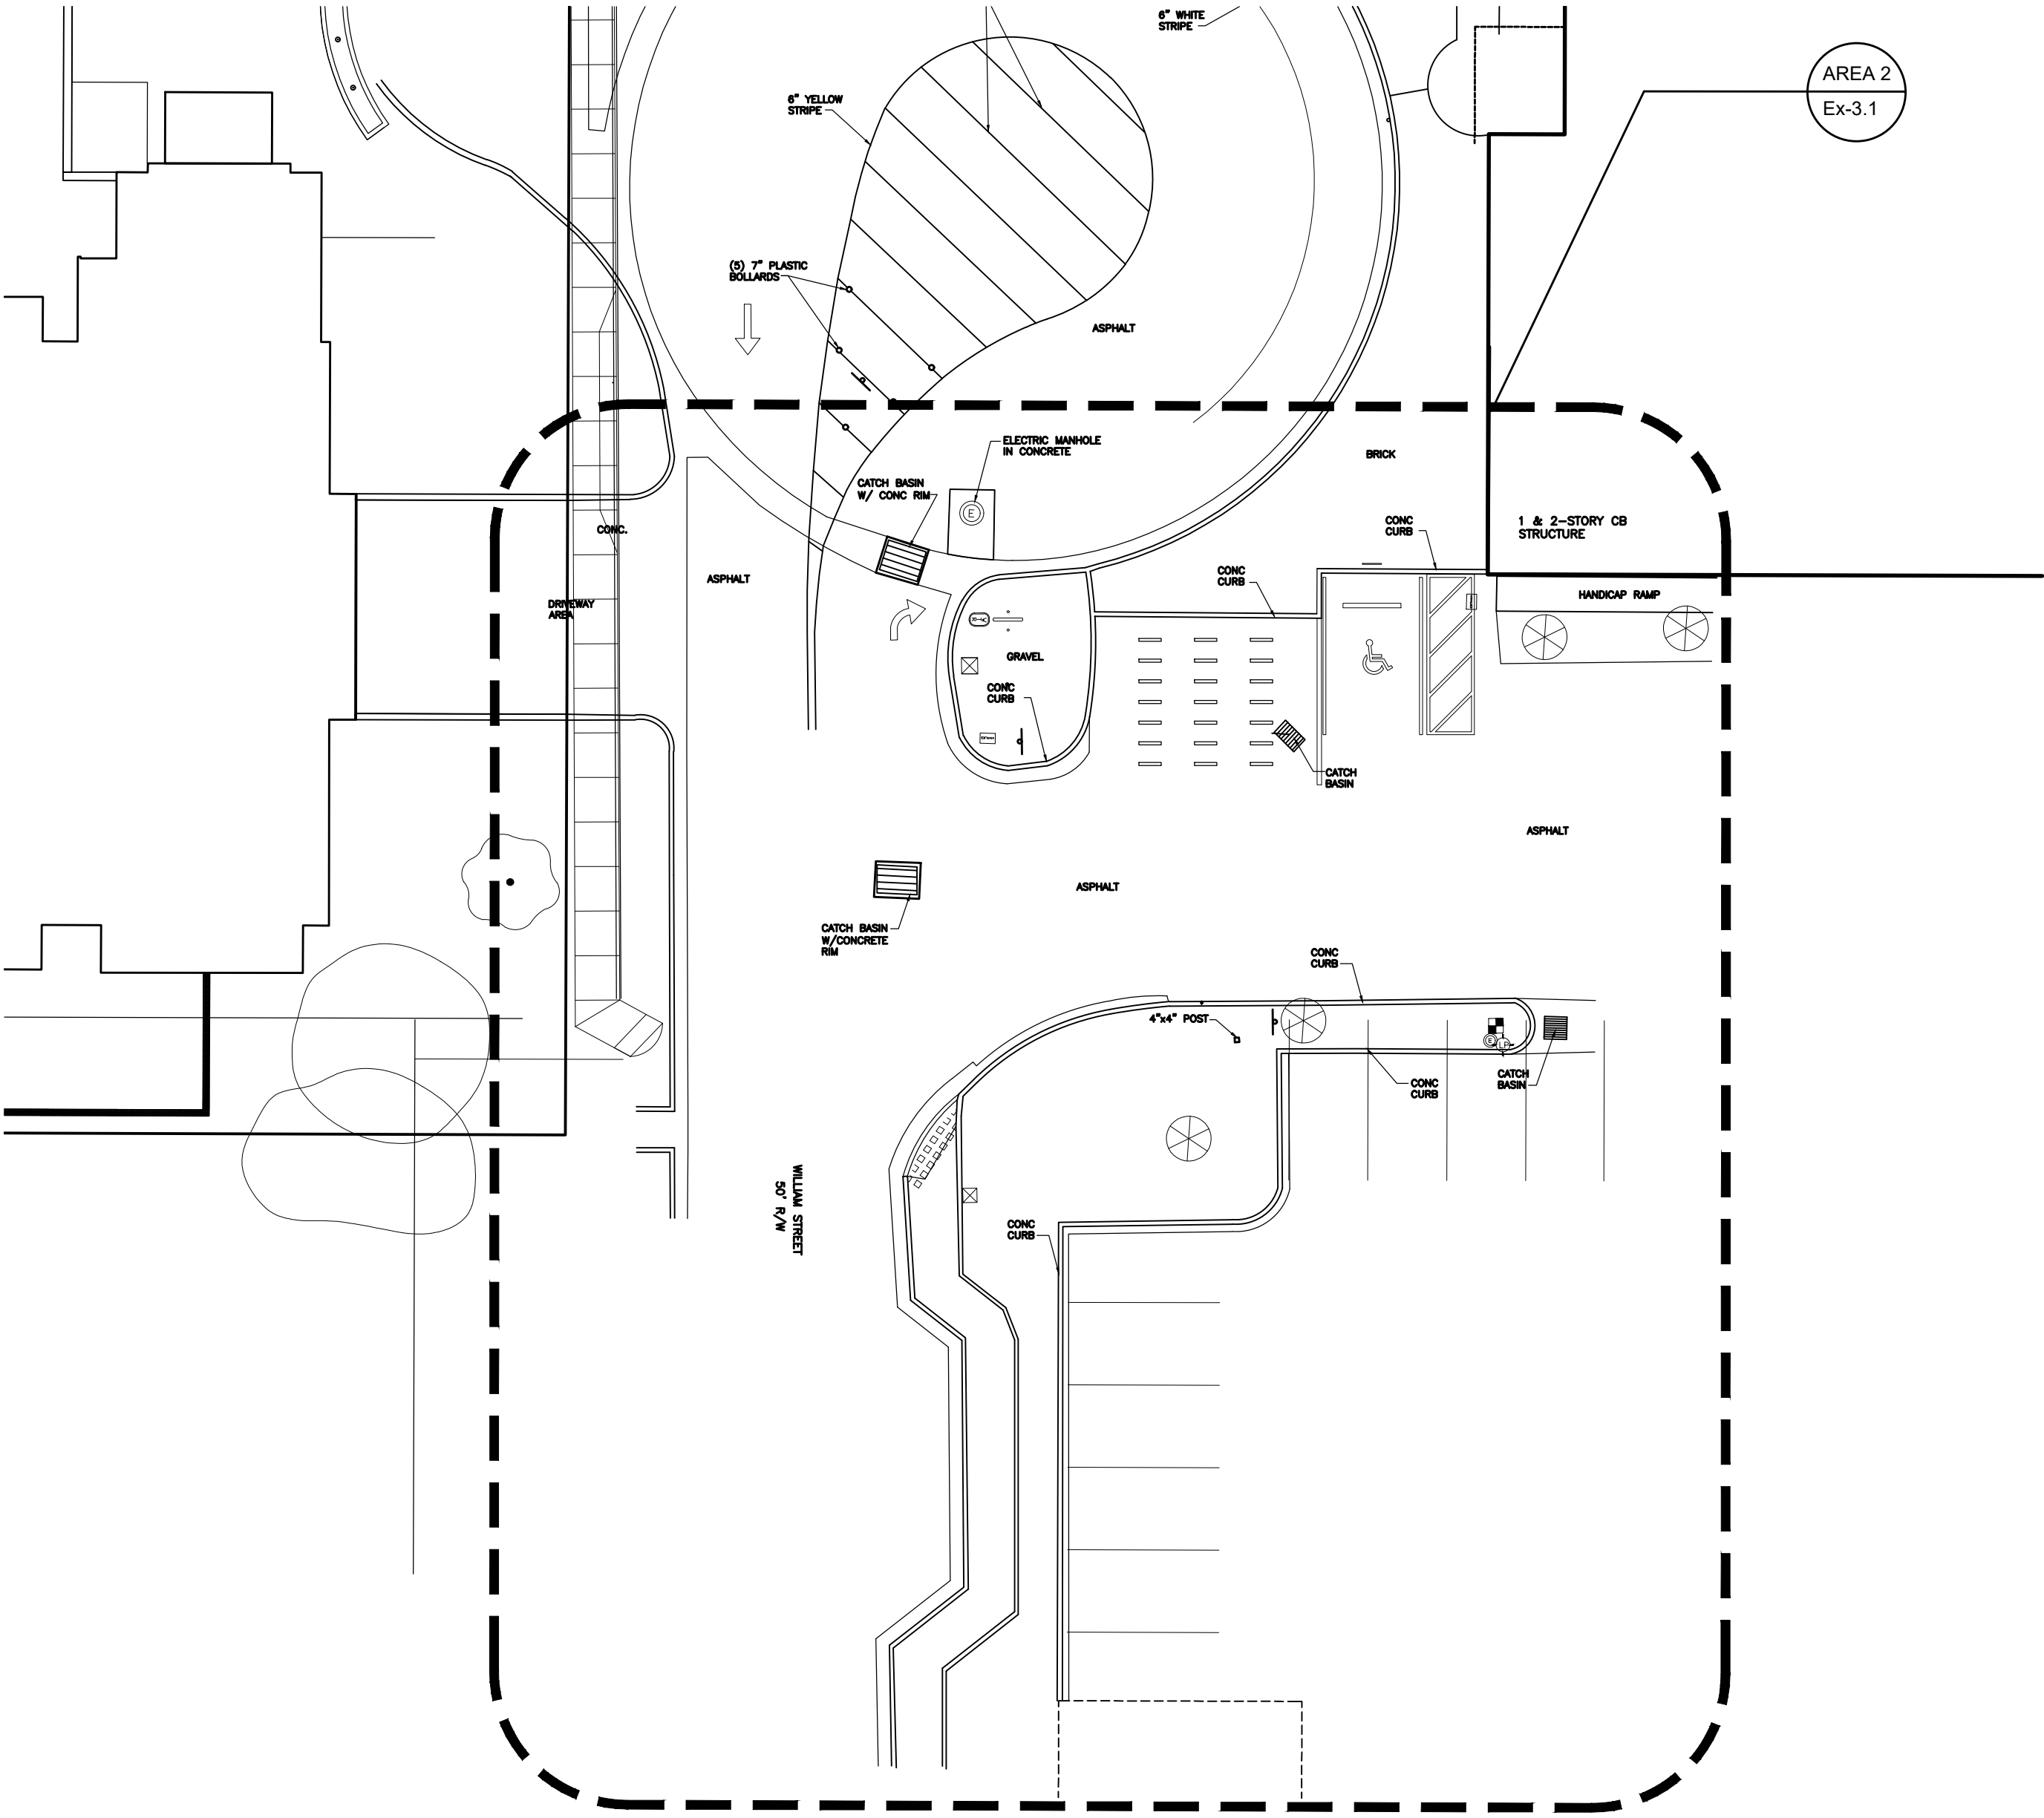

KEY WEST HISTORIC SEAPORT
PHASE II
KEY WEST, FLORIDA

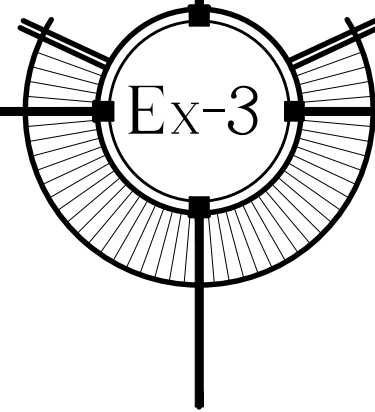

WILLIAM P. HORN
ARCHITECT, P.A.

915 EATON ST.
KEY WEST,
FLORIDA
33040

TEL (305) 296-8302
FAX (305) 296-1033

LICENSE NO.
AA 0003040

KEY WEST
HISTORIC
SEAPORT
PHASE II

KEY WEST BIGHT
KEY WEST, FL. 33040

SEAL



THESE DRAWINGS MAY
NOT BE REPRODUCED
WITHOUT WRITTEN
AUTHORIZATION BY
WILLIAM P. HORN

DATE

REVISIONS

DRAWN BY
JW

PROJECT
NUMBER
1609

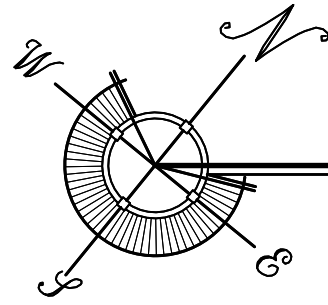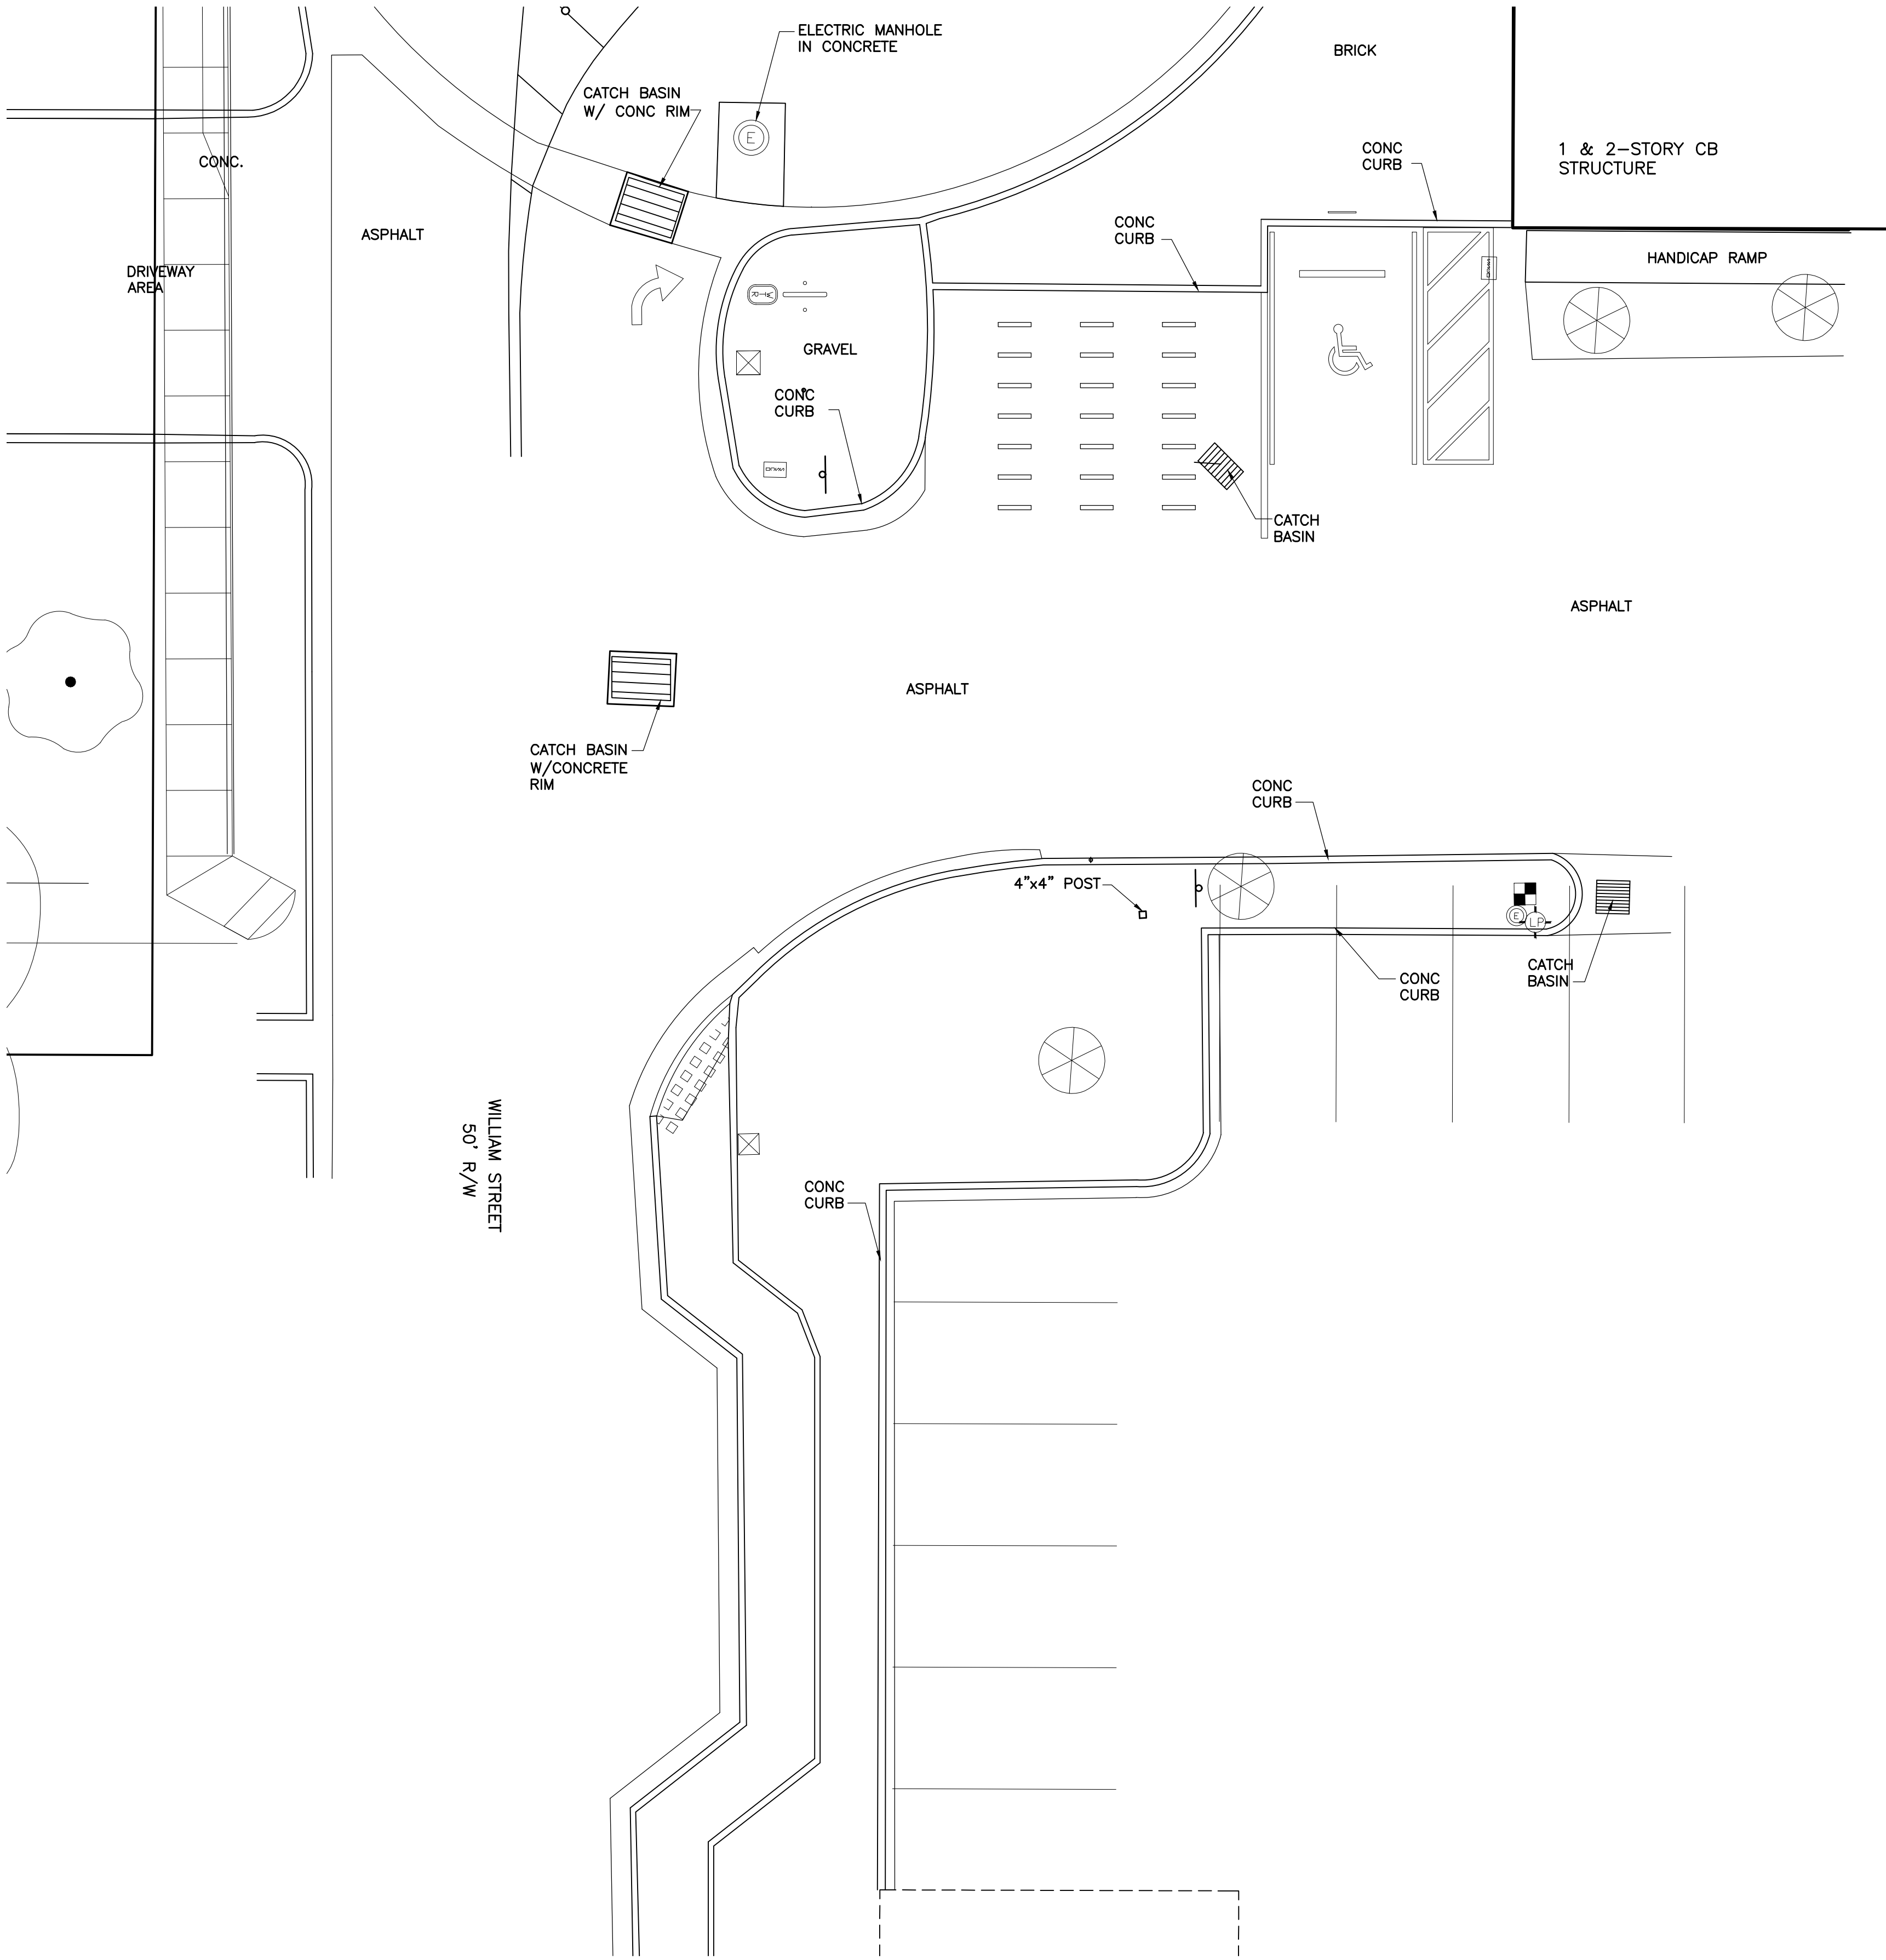




EXISTING HISTORIC SEAPORT HARBORWALK - ENLARGED AREA #2

SITE PLAN BASED ON INFORMATION OBTAINED FROM
SURVEY PREPARED BY FLORIDA KEYS LAND SURVEYING,
DATED ON 04-18-16

SCALE: 1/8"=1'-0"

KEY WEST HISTORIC SEAPORT
PHASE II
KEY WEST, FLORIDA

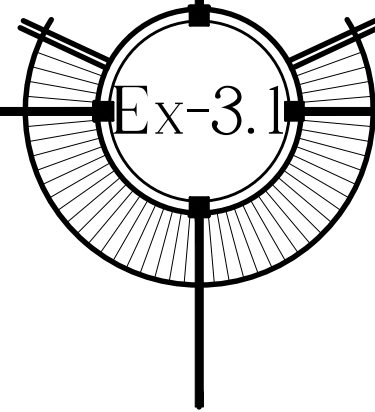

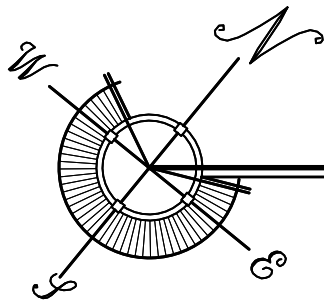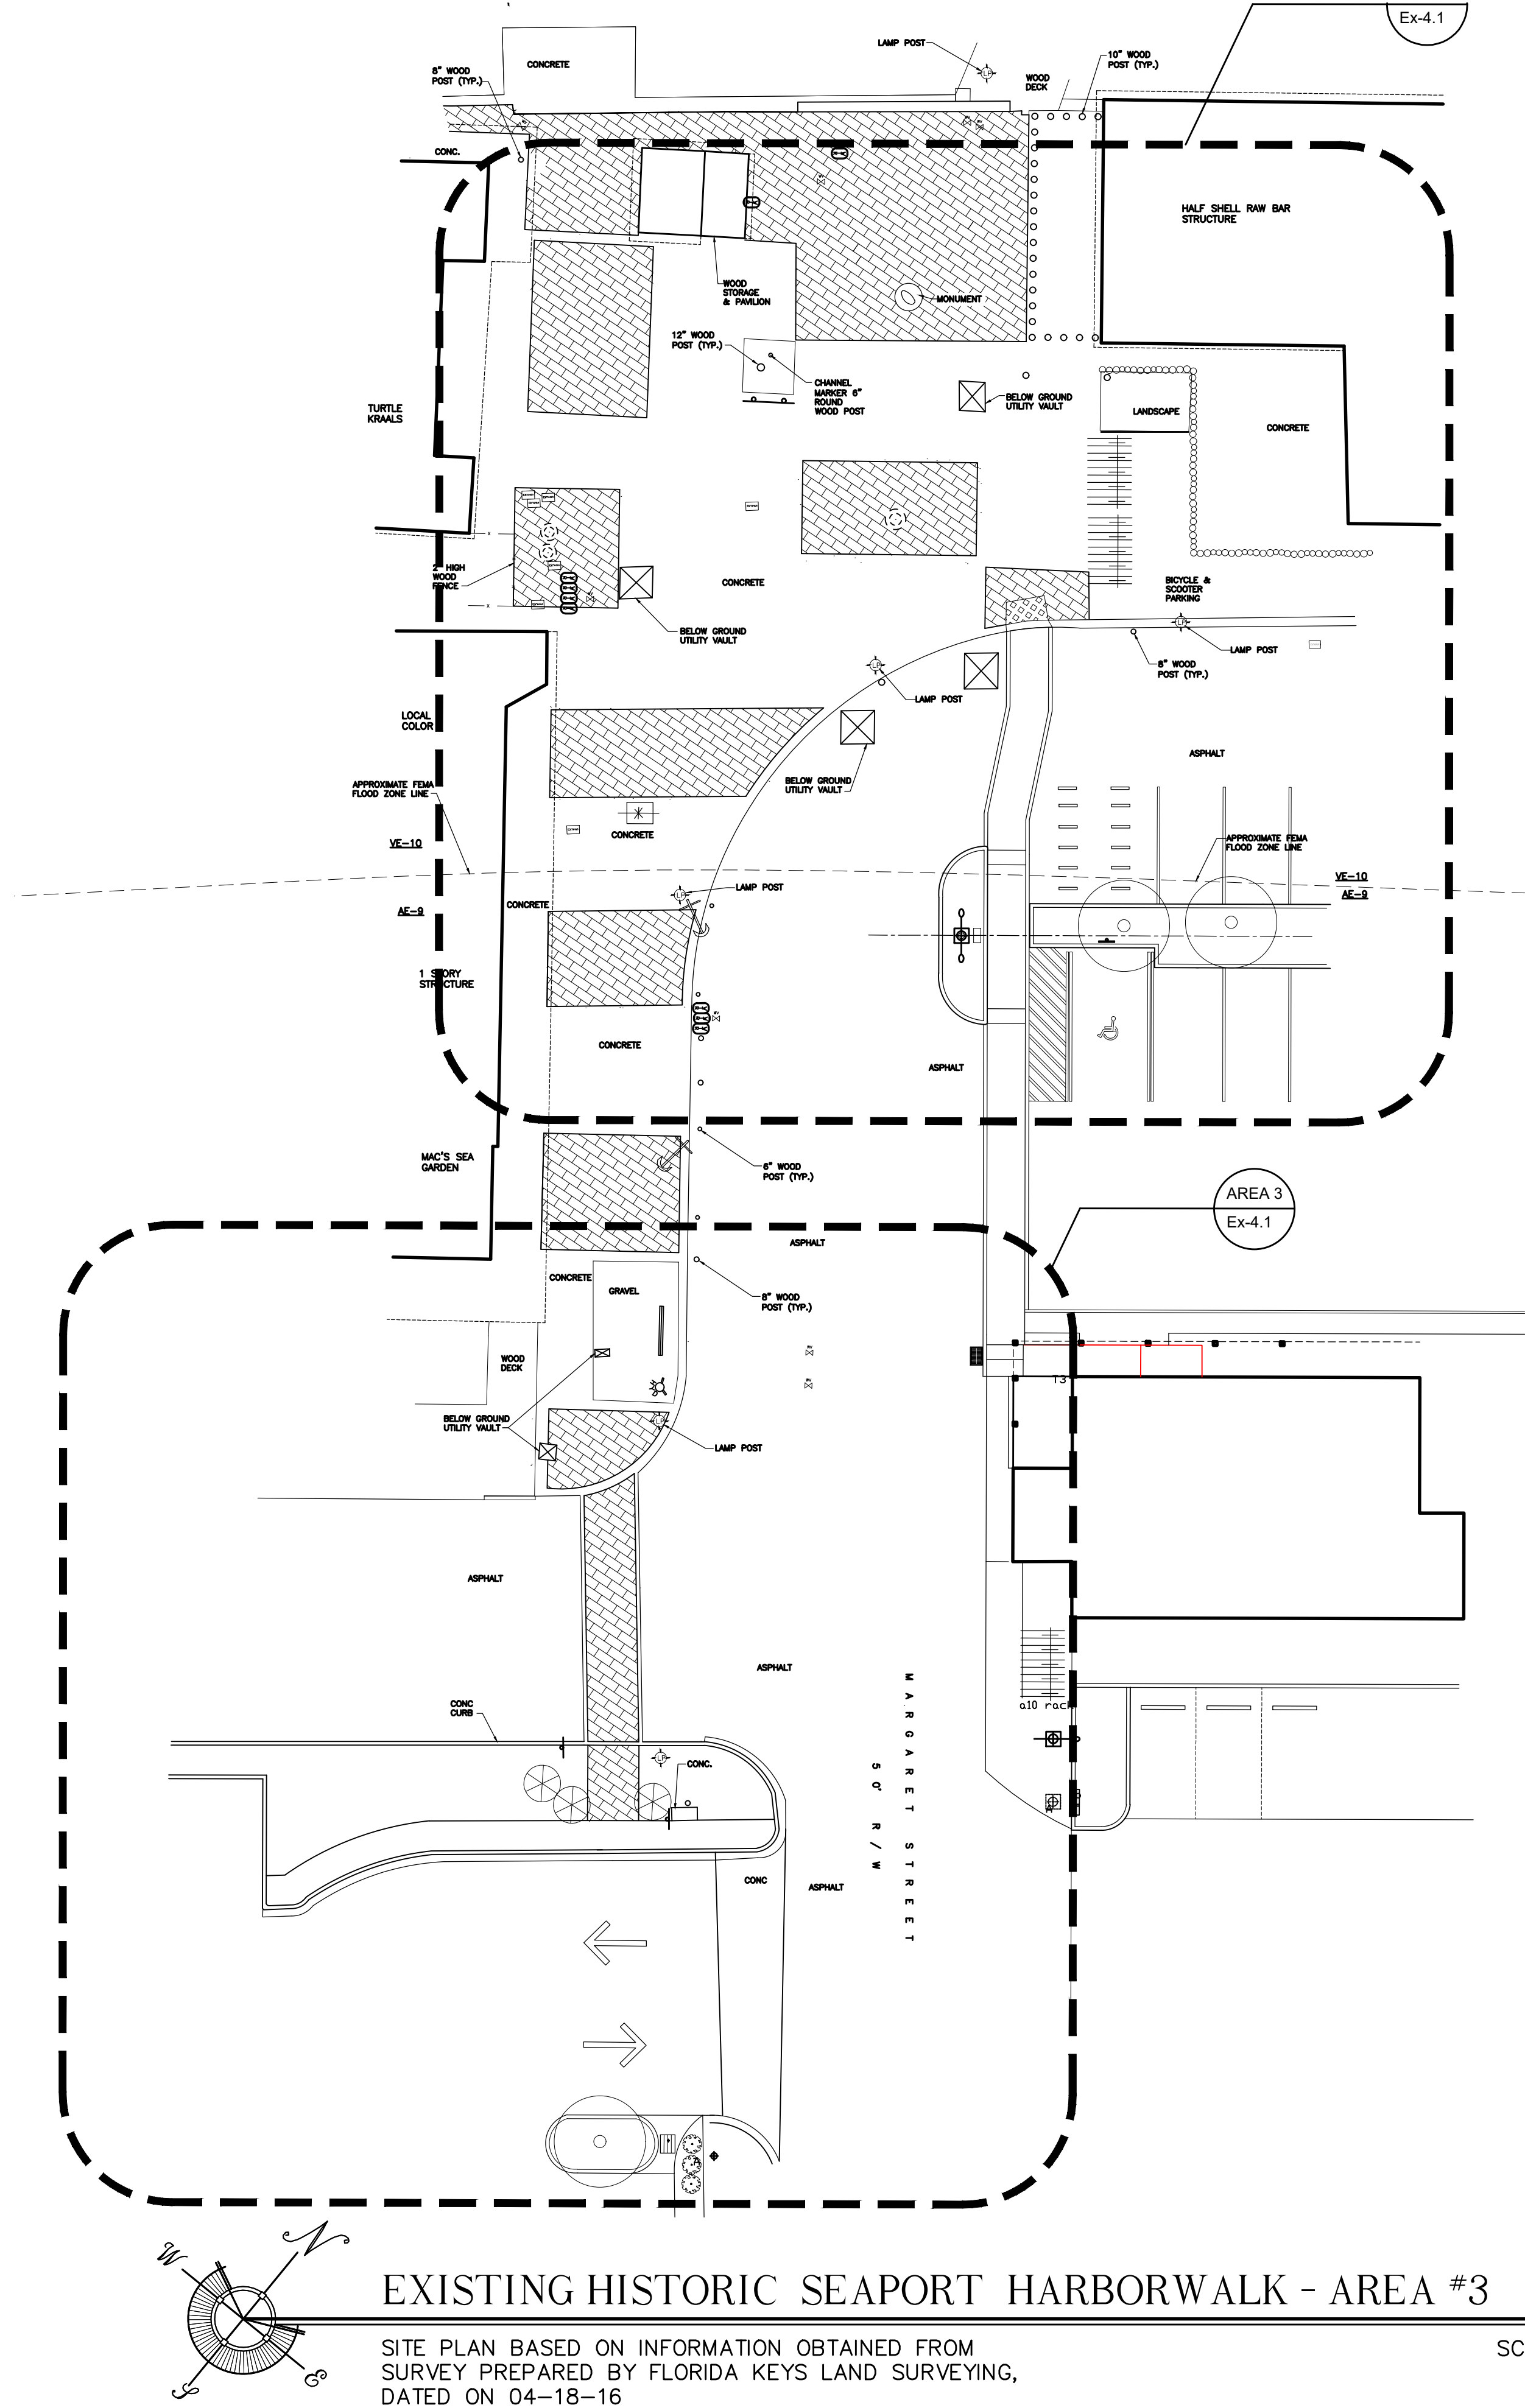





EXISTING HISTORIC SEAPORT HARBORWALK - AREA #3

SITE PLAN BASED ON INFORMATION OBTAINED FROM
SURVEY PREPARED BY FLORIDA KEYS LAND SURVEYING,
DATED ON 04-18-16

SCALE: 1/16"=1'-0"

KEY WEST HISTORIC SEAPORT
PHASE II
KEY WEST, FLORIDA

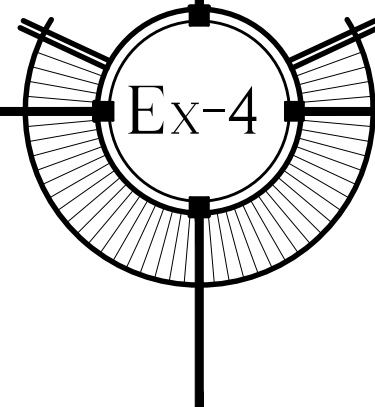

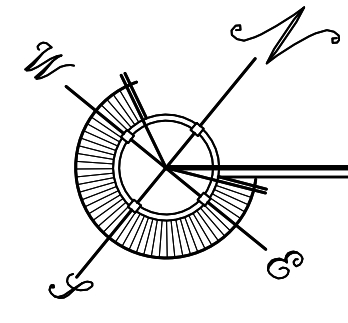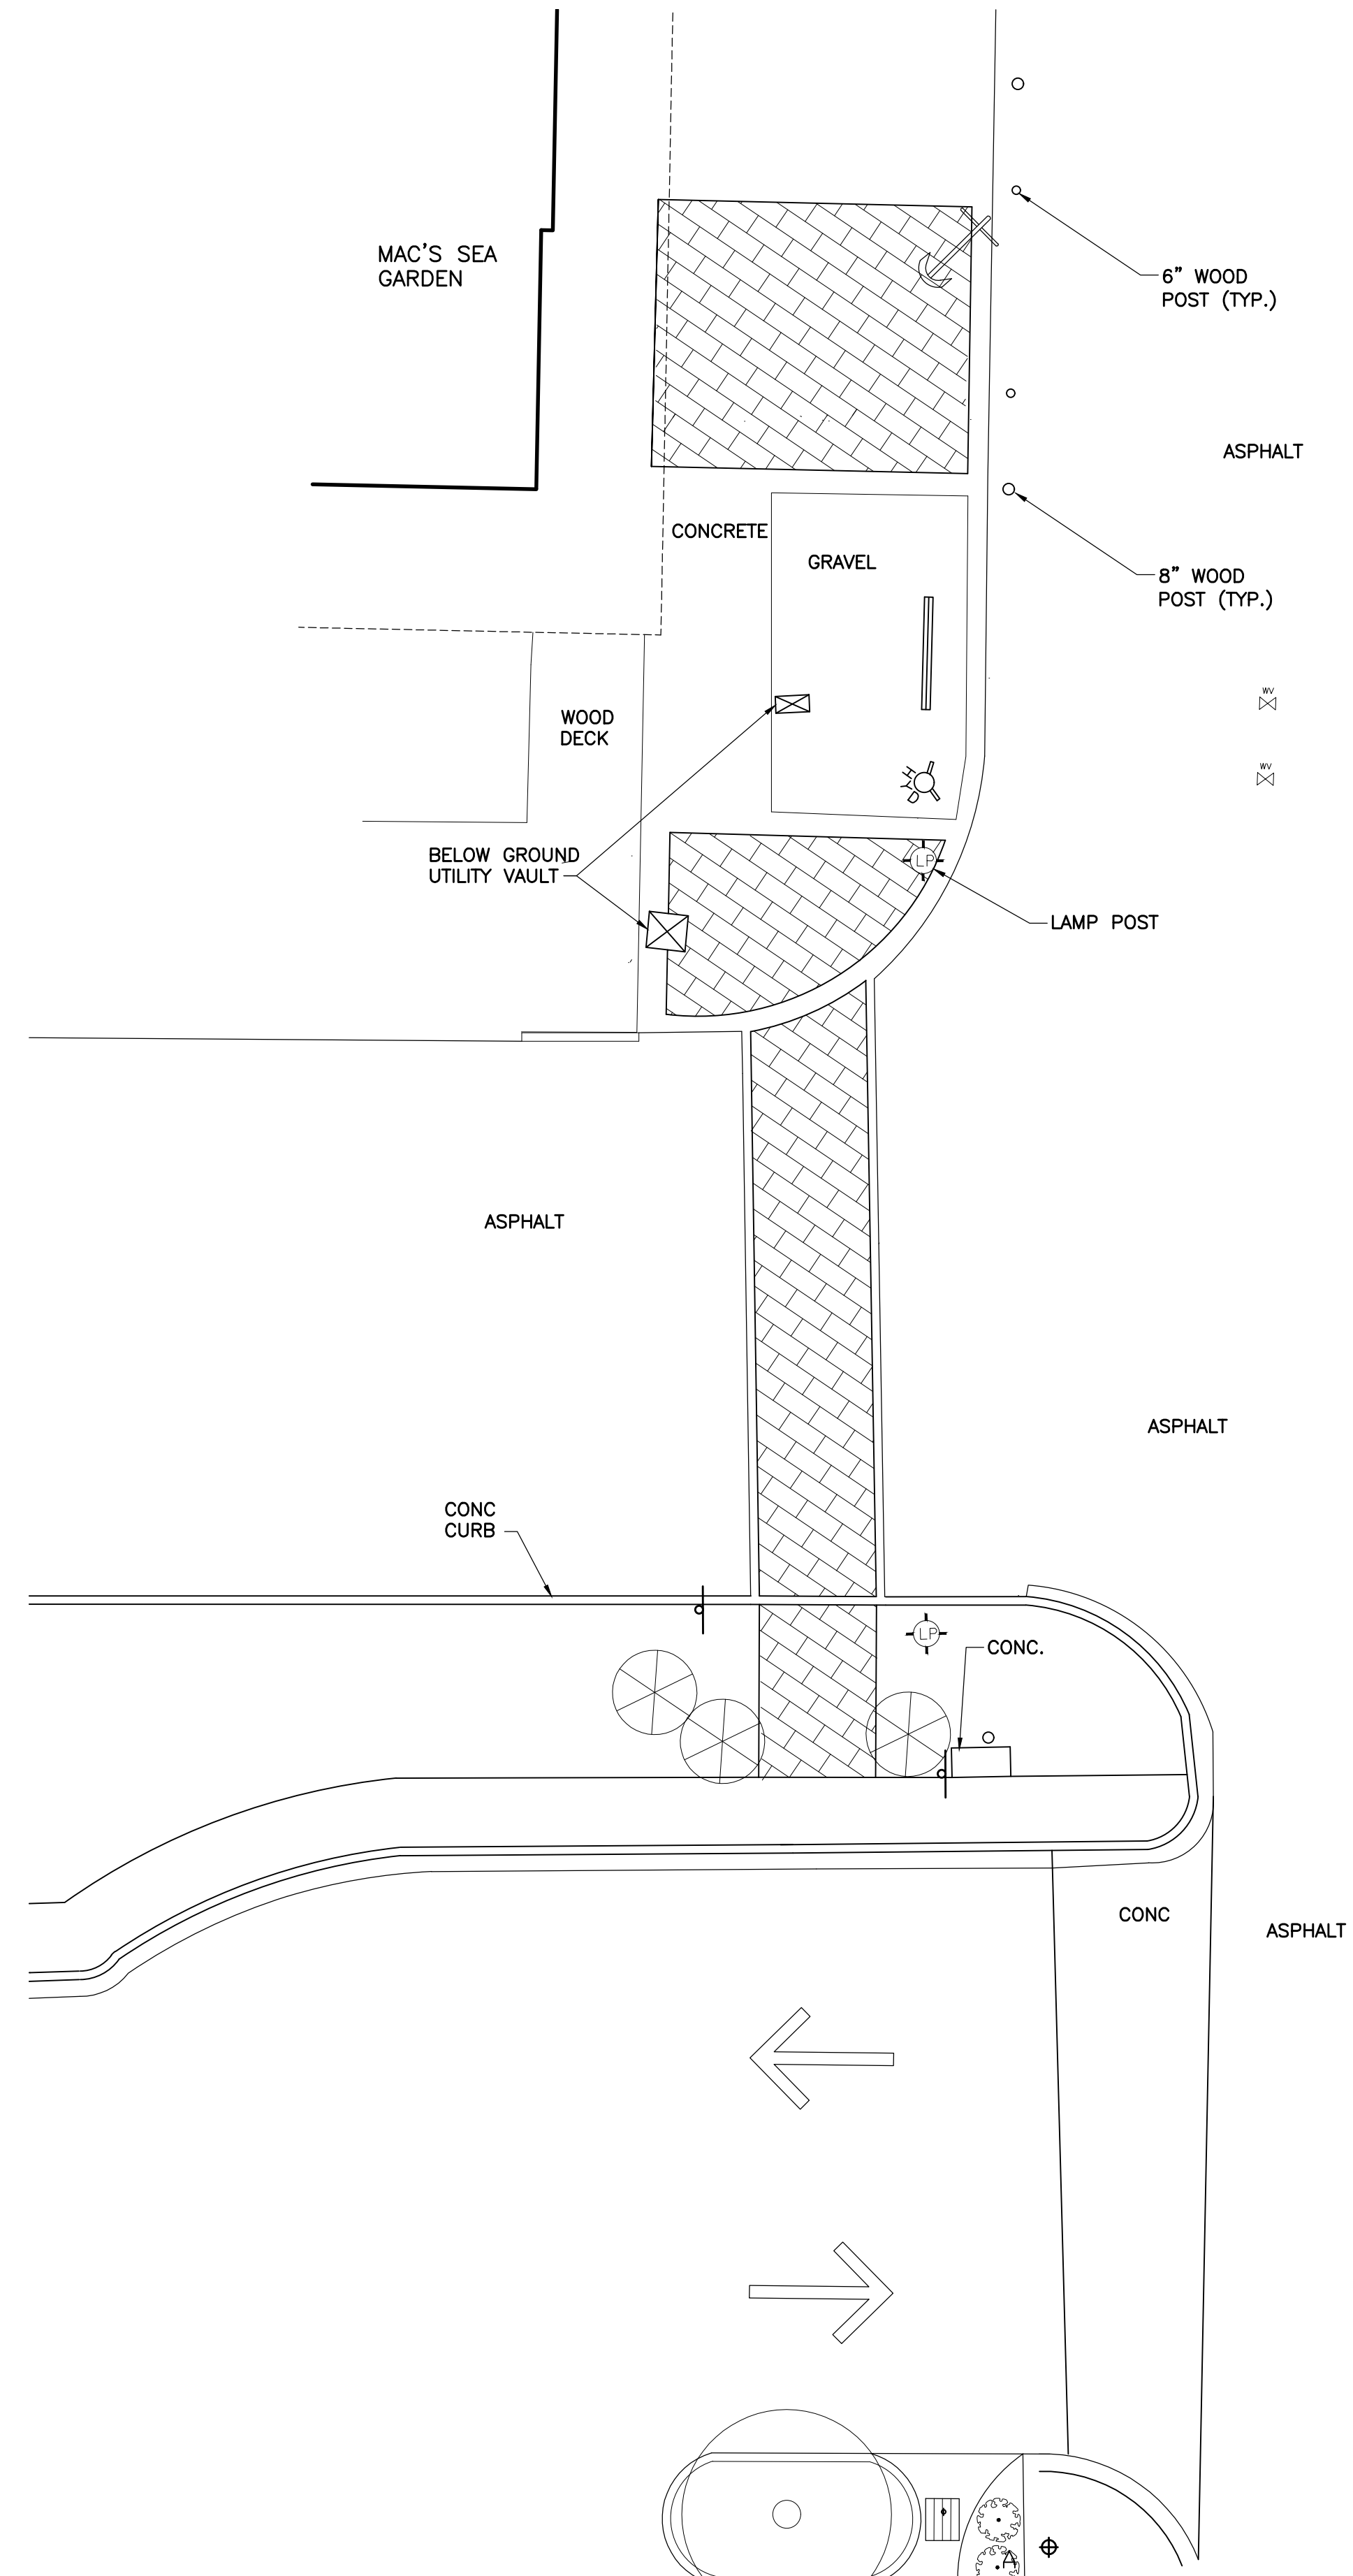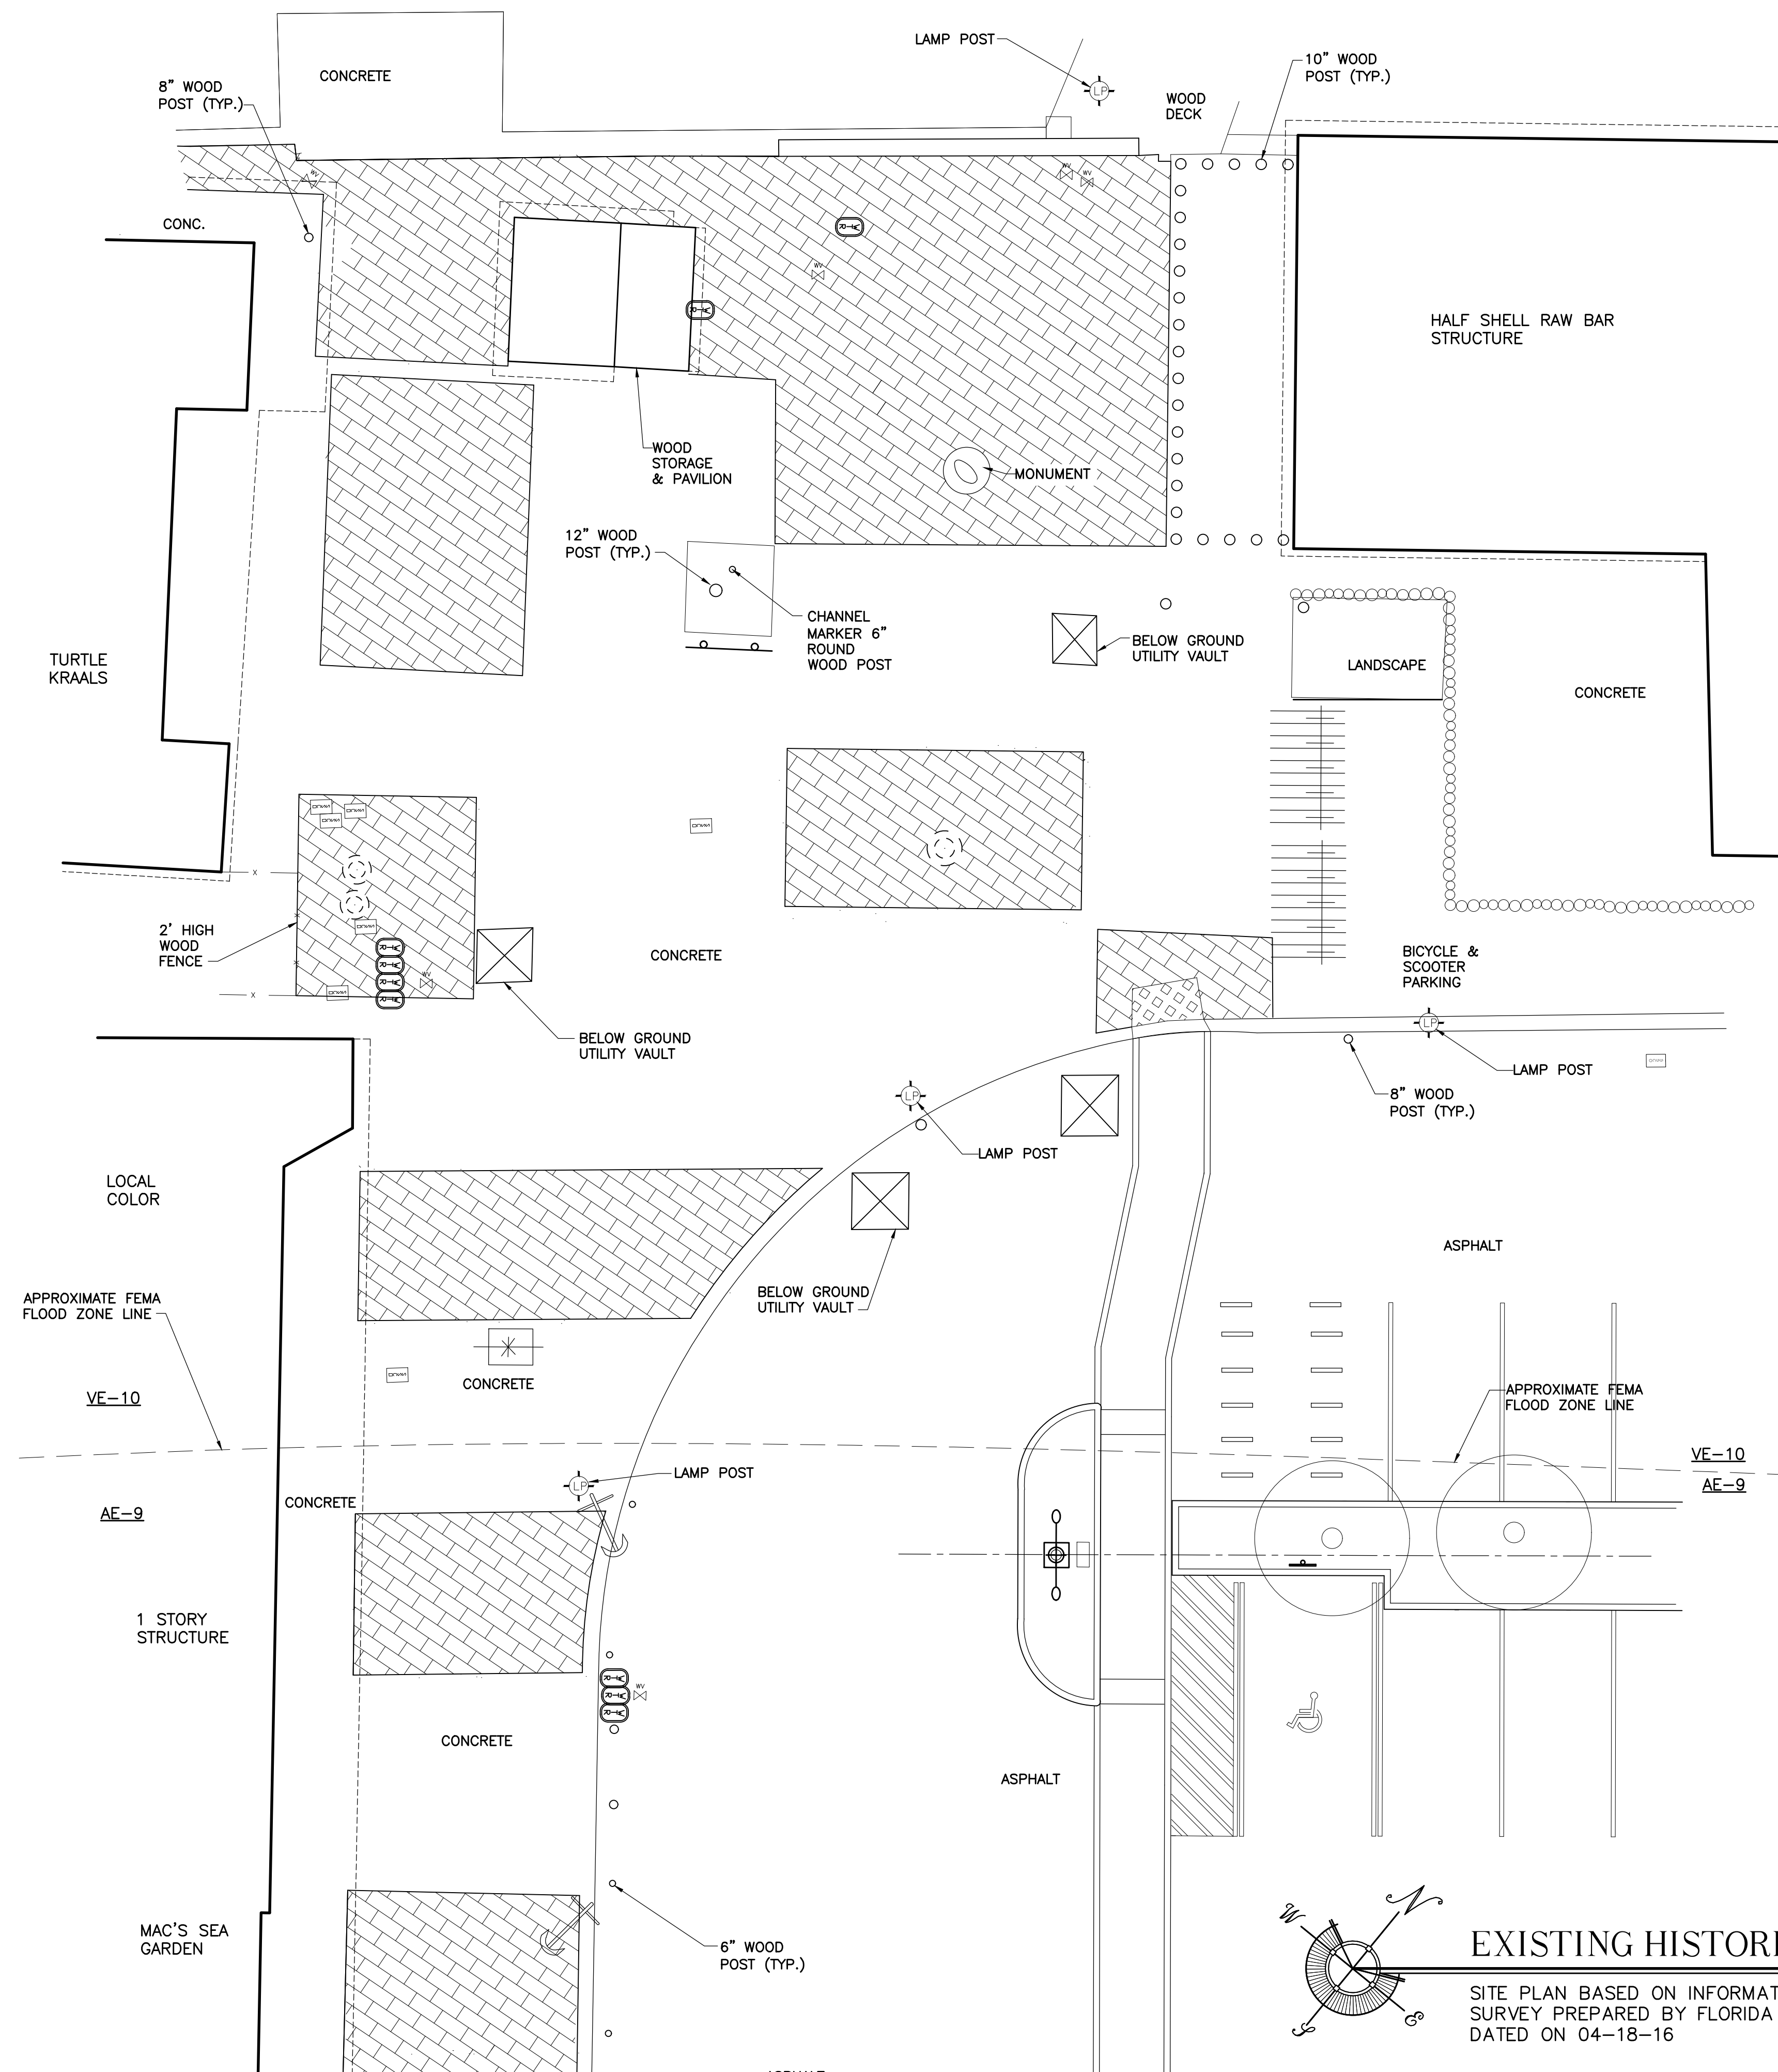


EXISTING HISTORIC SEAPORT HARBORWALK - ENLARGED AREA #3

SITE PLAN BASED ON INFORMATION OBTAINED FROM
SURVEY PREPARED BY FLORIDA KEYS LAND SURVEYING,
DATED ON 04-18-16

SCALE: 1/8"=1'-0"

M A R G A R E T S T R E E T
5 0 ' R / W

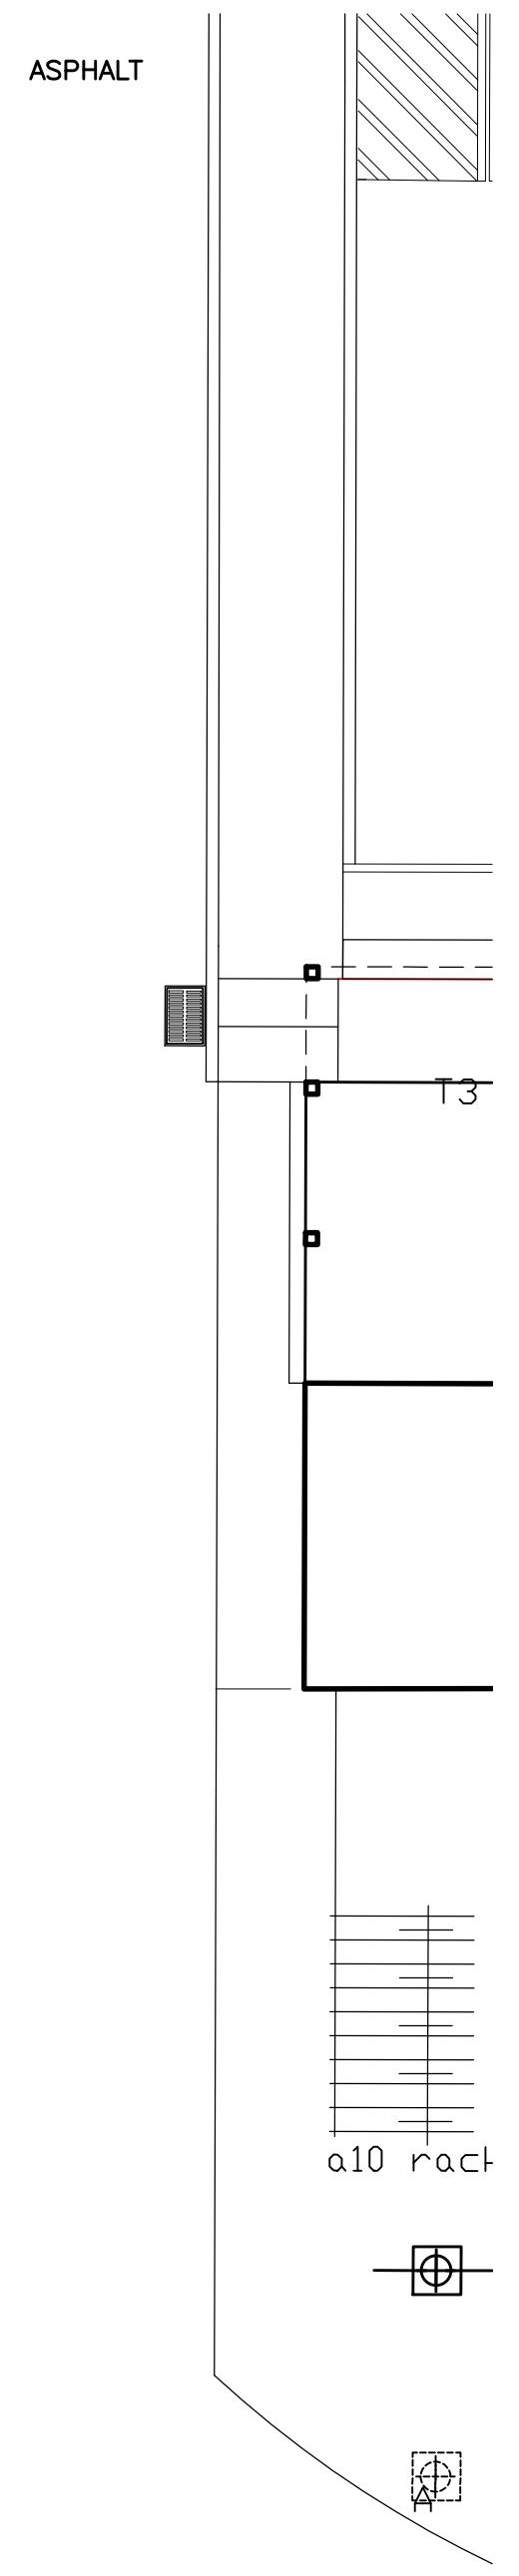

WILLIAM P. HORN
ARCHITECT, P.A.

915 EATON ST.
KEY WEST,
FLORIDA
33040

TEL (305) 296-8302
FAX (305) 296-1033

LICENSE NO.
AA 0003040

KEY WEST
HISTORIC
SEAPORT
PHASE II

KEY WEST BIGHT
KEY WEST, FL. 33040


SEAL

DATE

REVISIONS

DRAWN BY
JW

PROJECT
NUMBER
1609

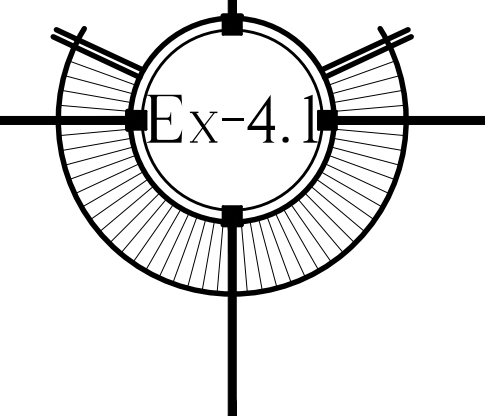

KEY WEST HISTORIC SEAPORT
PHASE II
KEY WEST, FLORIDA