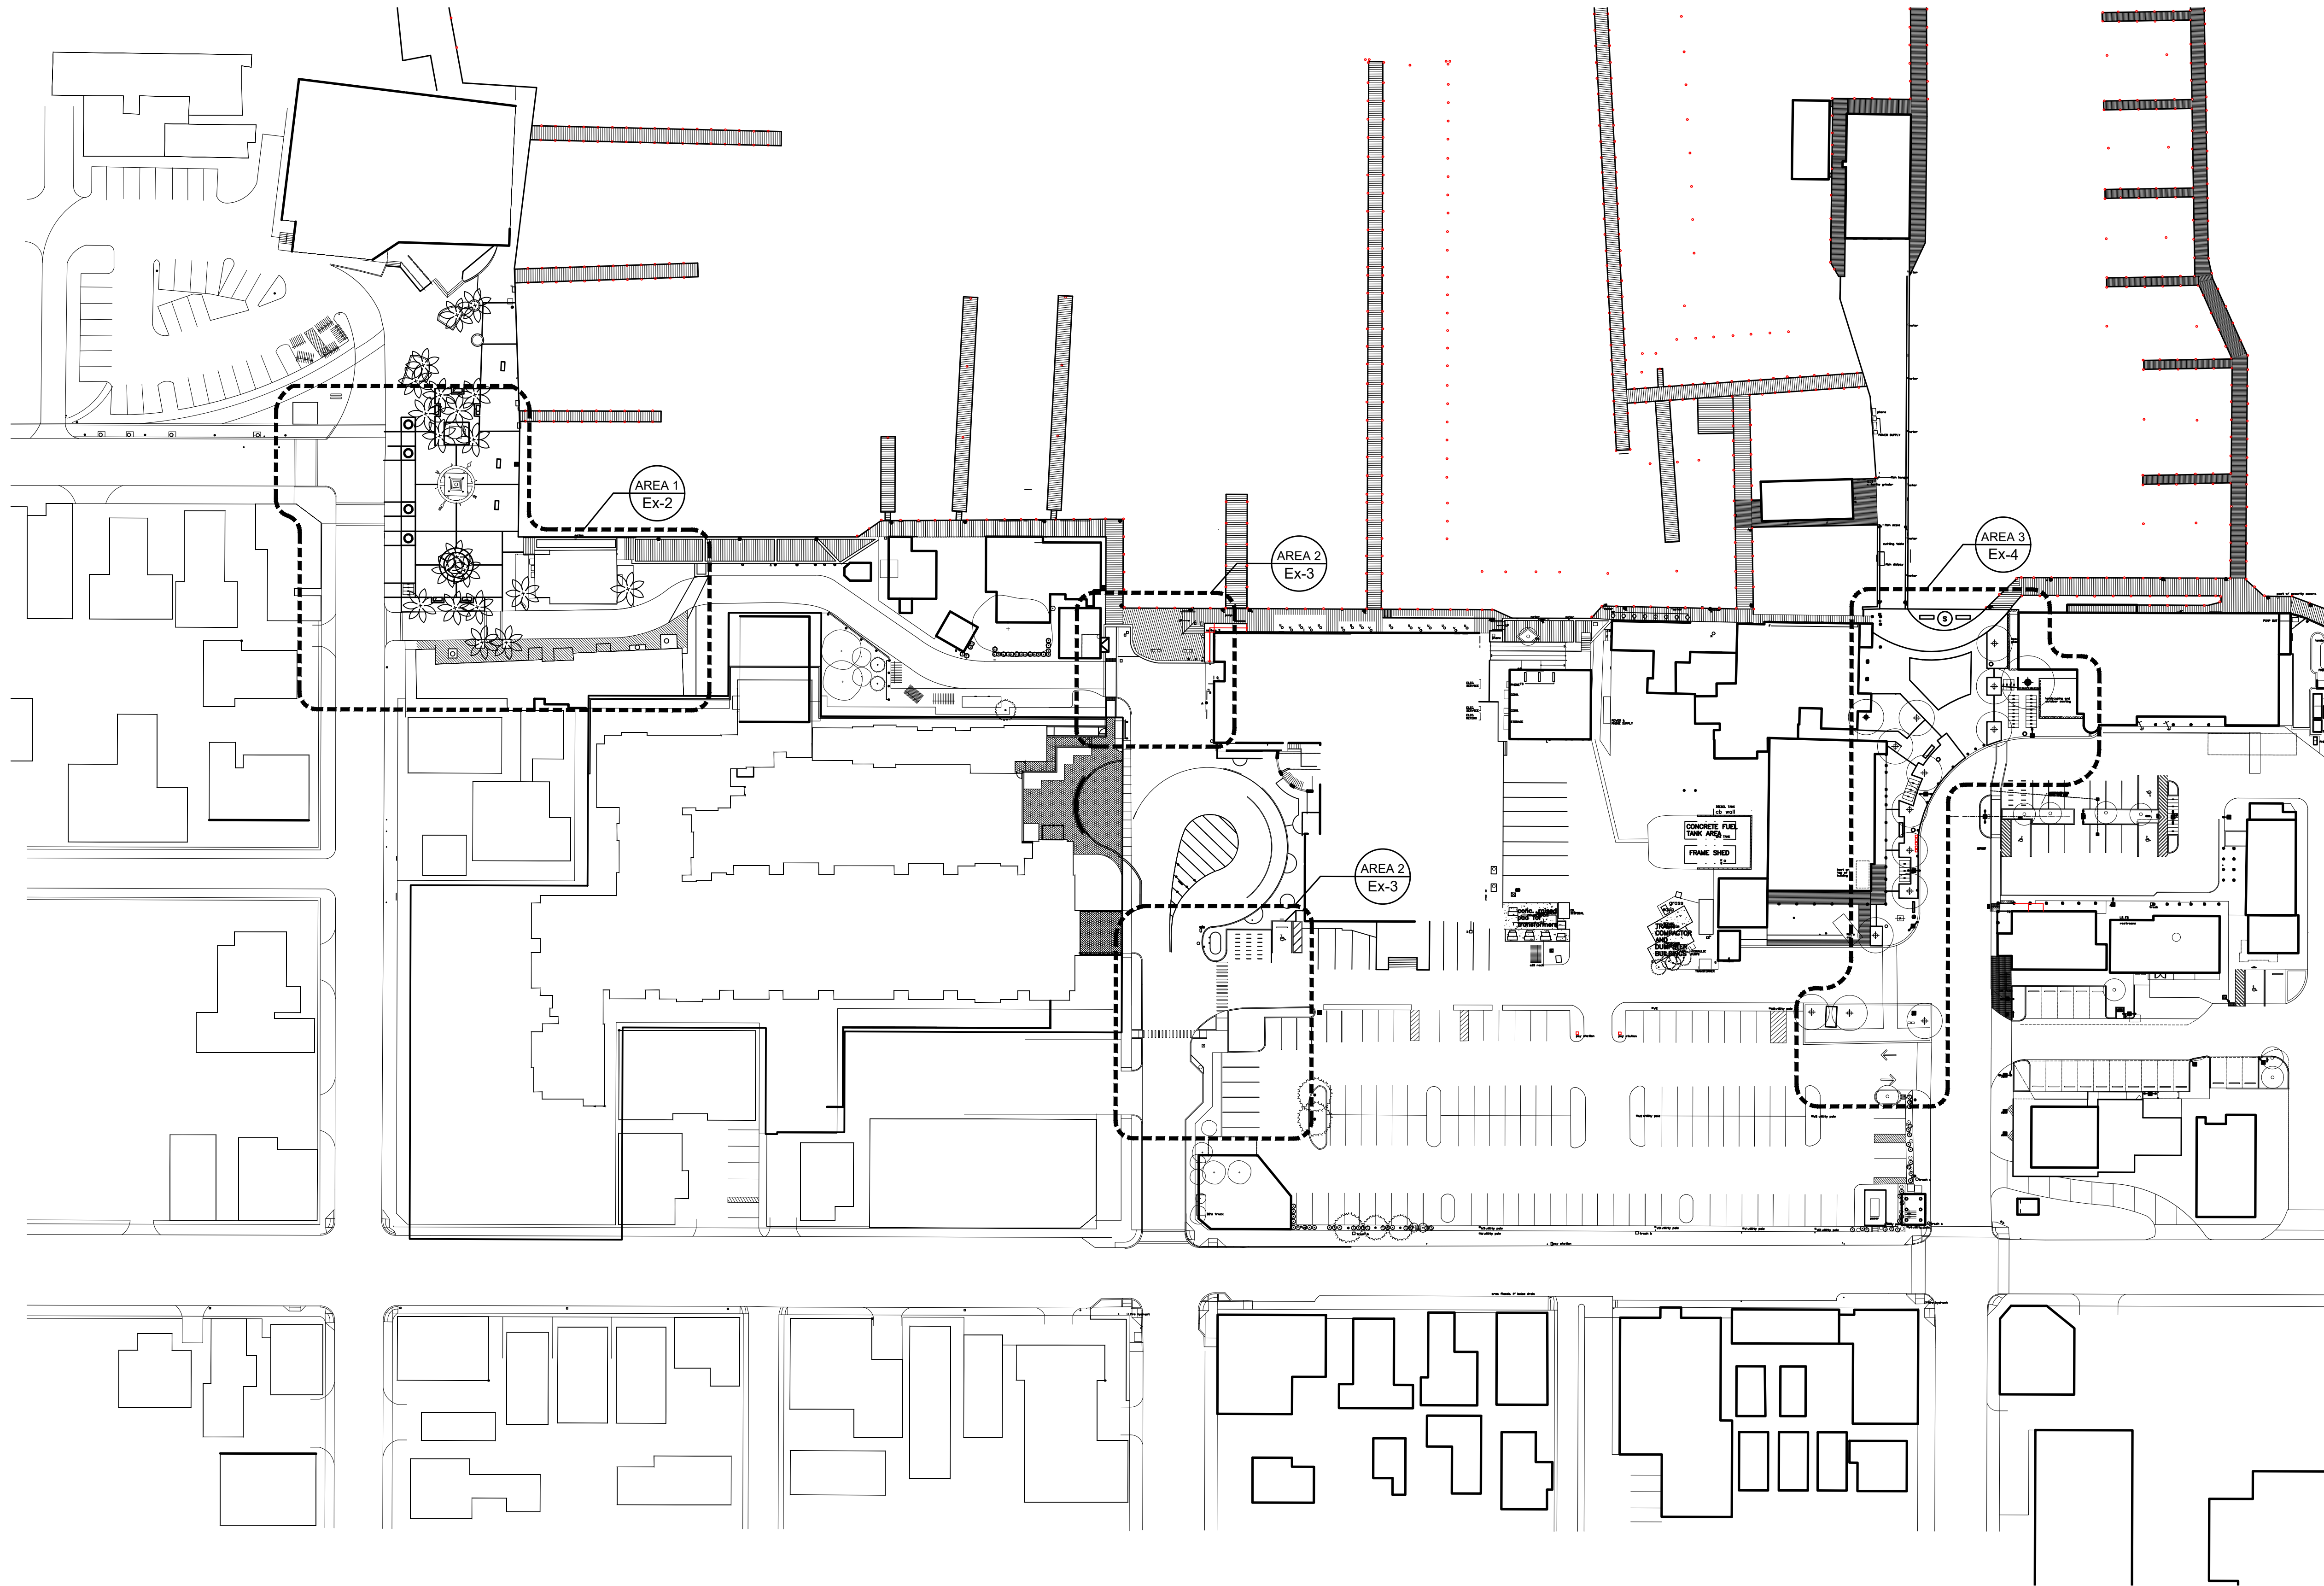


PROPOSED SITE PLAN

SCALE: 1"=50'-0"

KEY WEST HISTORIC SEAPORT
PHASE II
KEY WEST, FLORIDA

WILLIAM P. HORN
ARCHITECT, P.A.

915 EATON ST.
KEY WEST,
FLORIDA
33040

TEL (305) 296-8302
FAX (305) 296-1033

LICENSE NO.
AA 0003040

KEY WEST
HISTORIC
SEAPORT
PHASE II

KEY WEST BIGHT
KEY WEST, FL. 33040

SEAL


THESE DRAWINGS MAY
NOT BE REPRODUCED
WITHOUT WRITTEN
AUTHORIZATION BY
WILLIAM P. HORN



DATE

REVISIONS

DRAWN BY
JW


PROJECT
NUMBER
1609


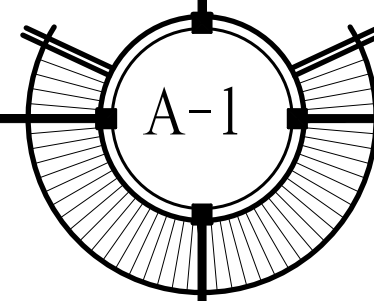


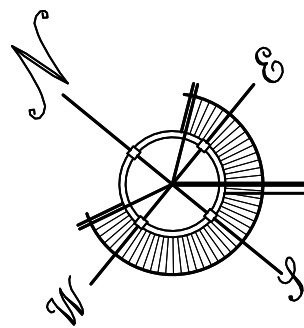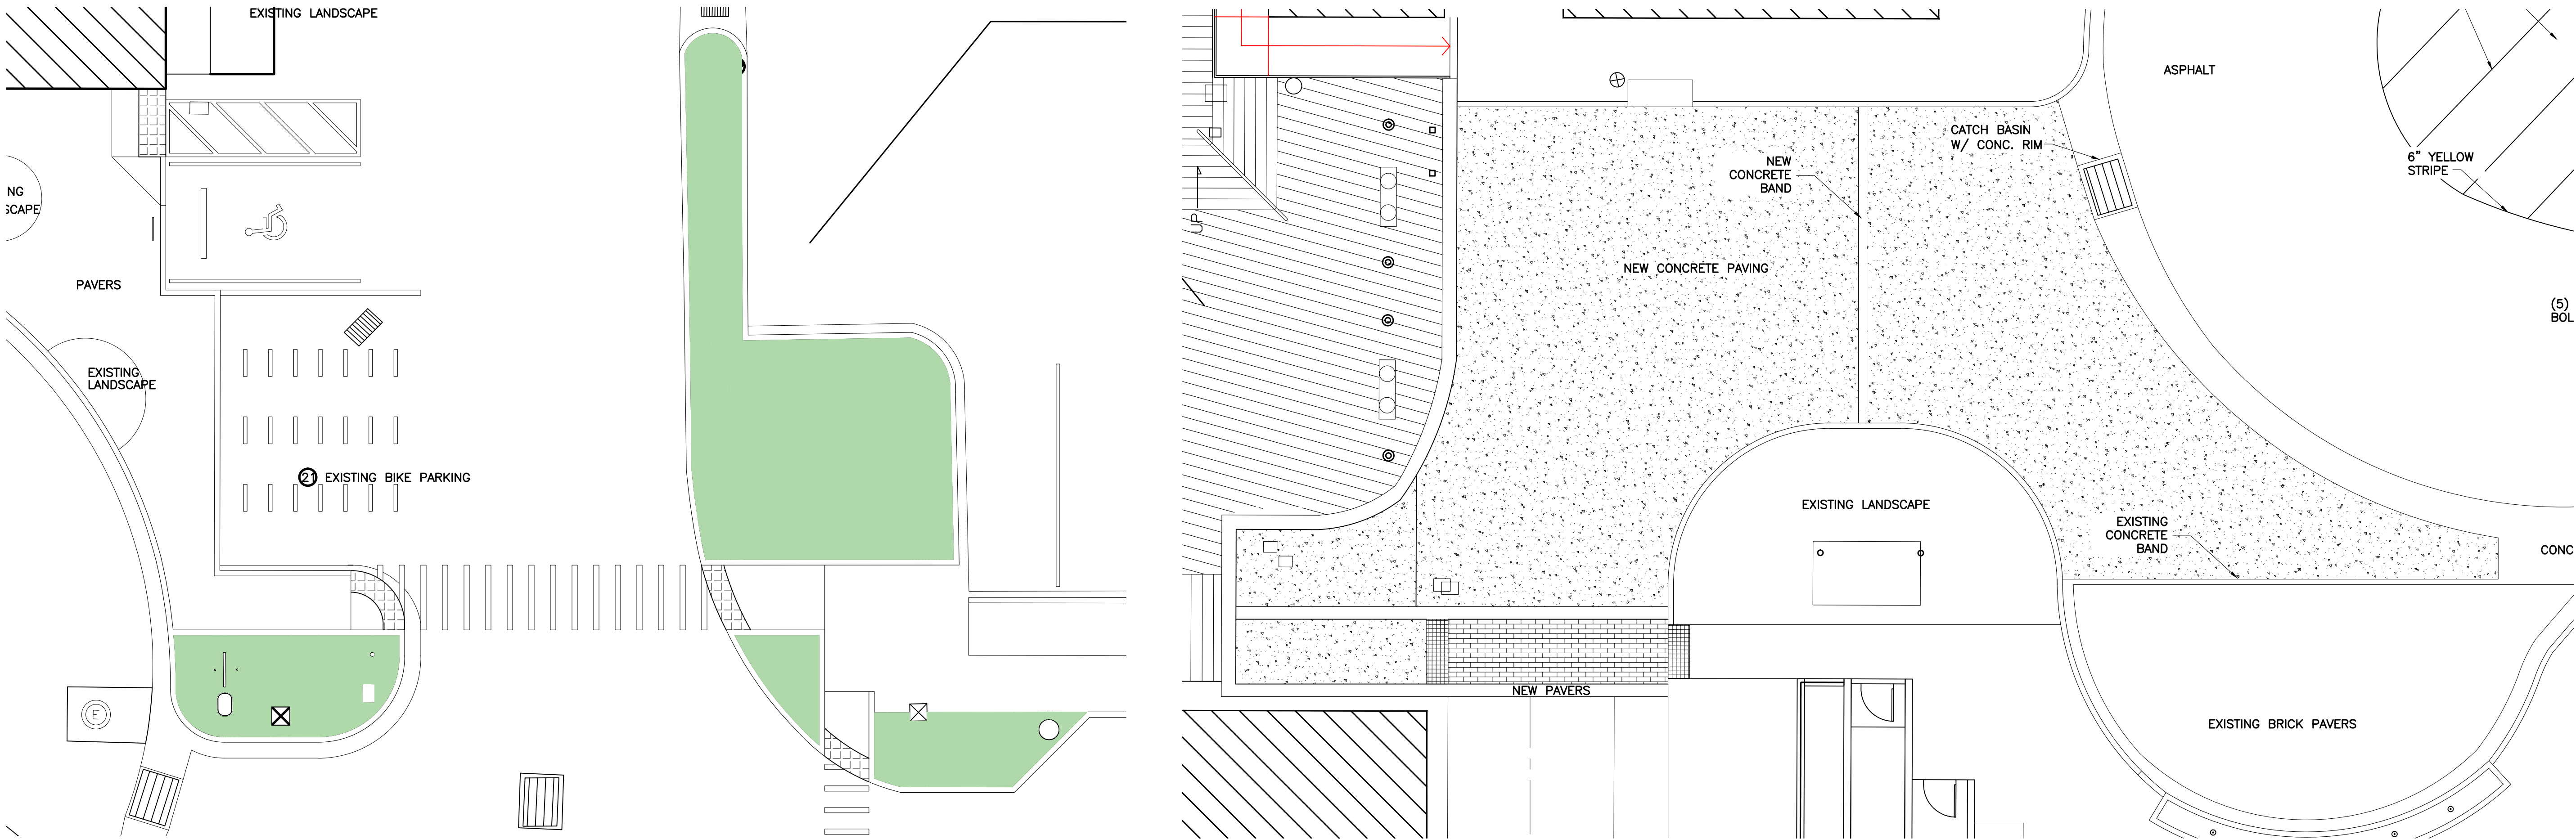

ENLARGED HISTORIC SEAPORT HARBORWALK - AREA #2 WILLIAM STREET PLAZA

SCALE: 1/18"=1'-0"

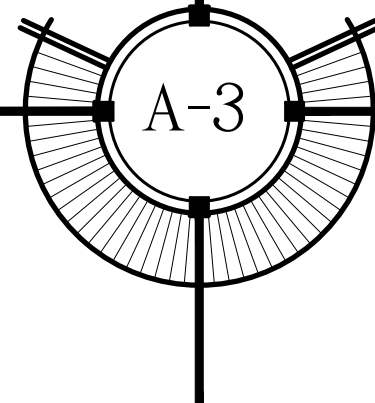


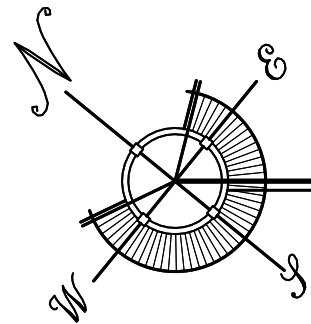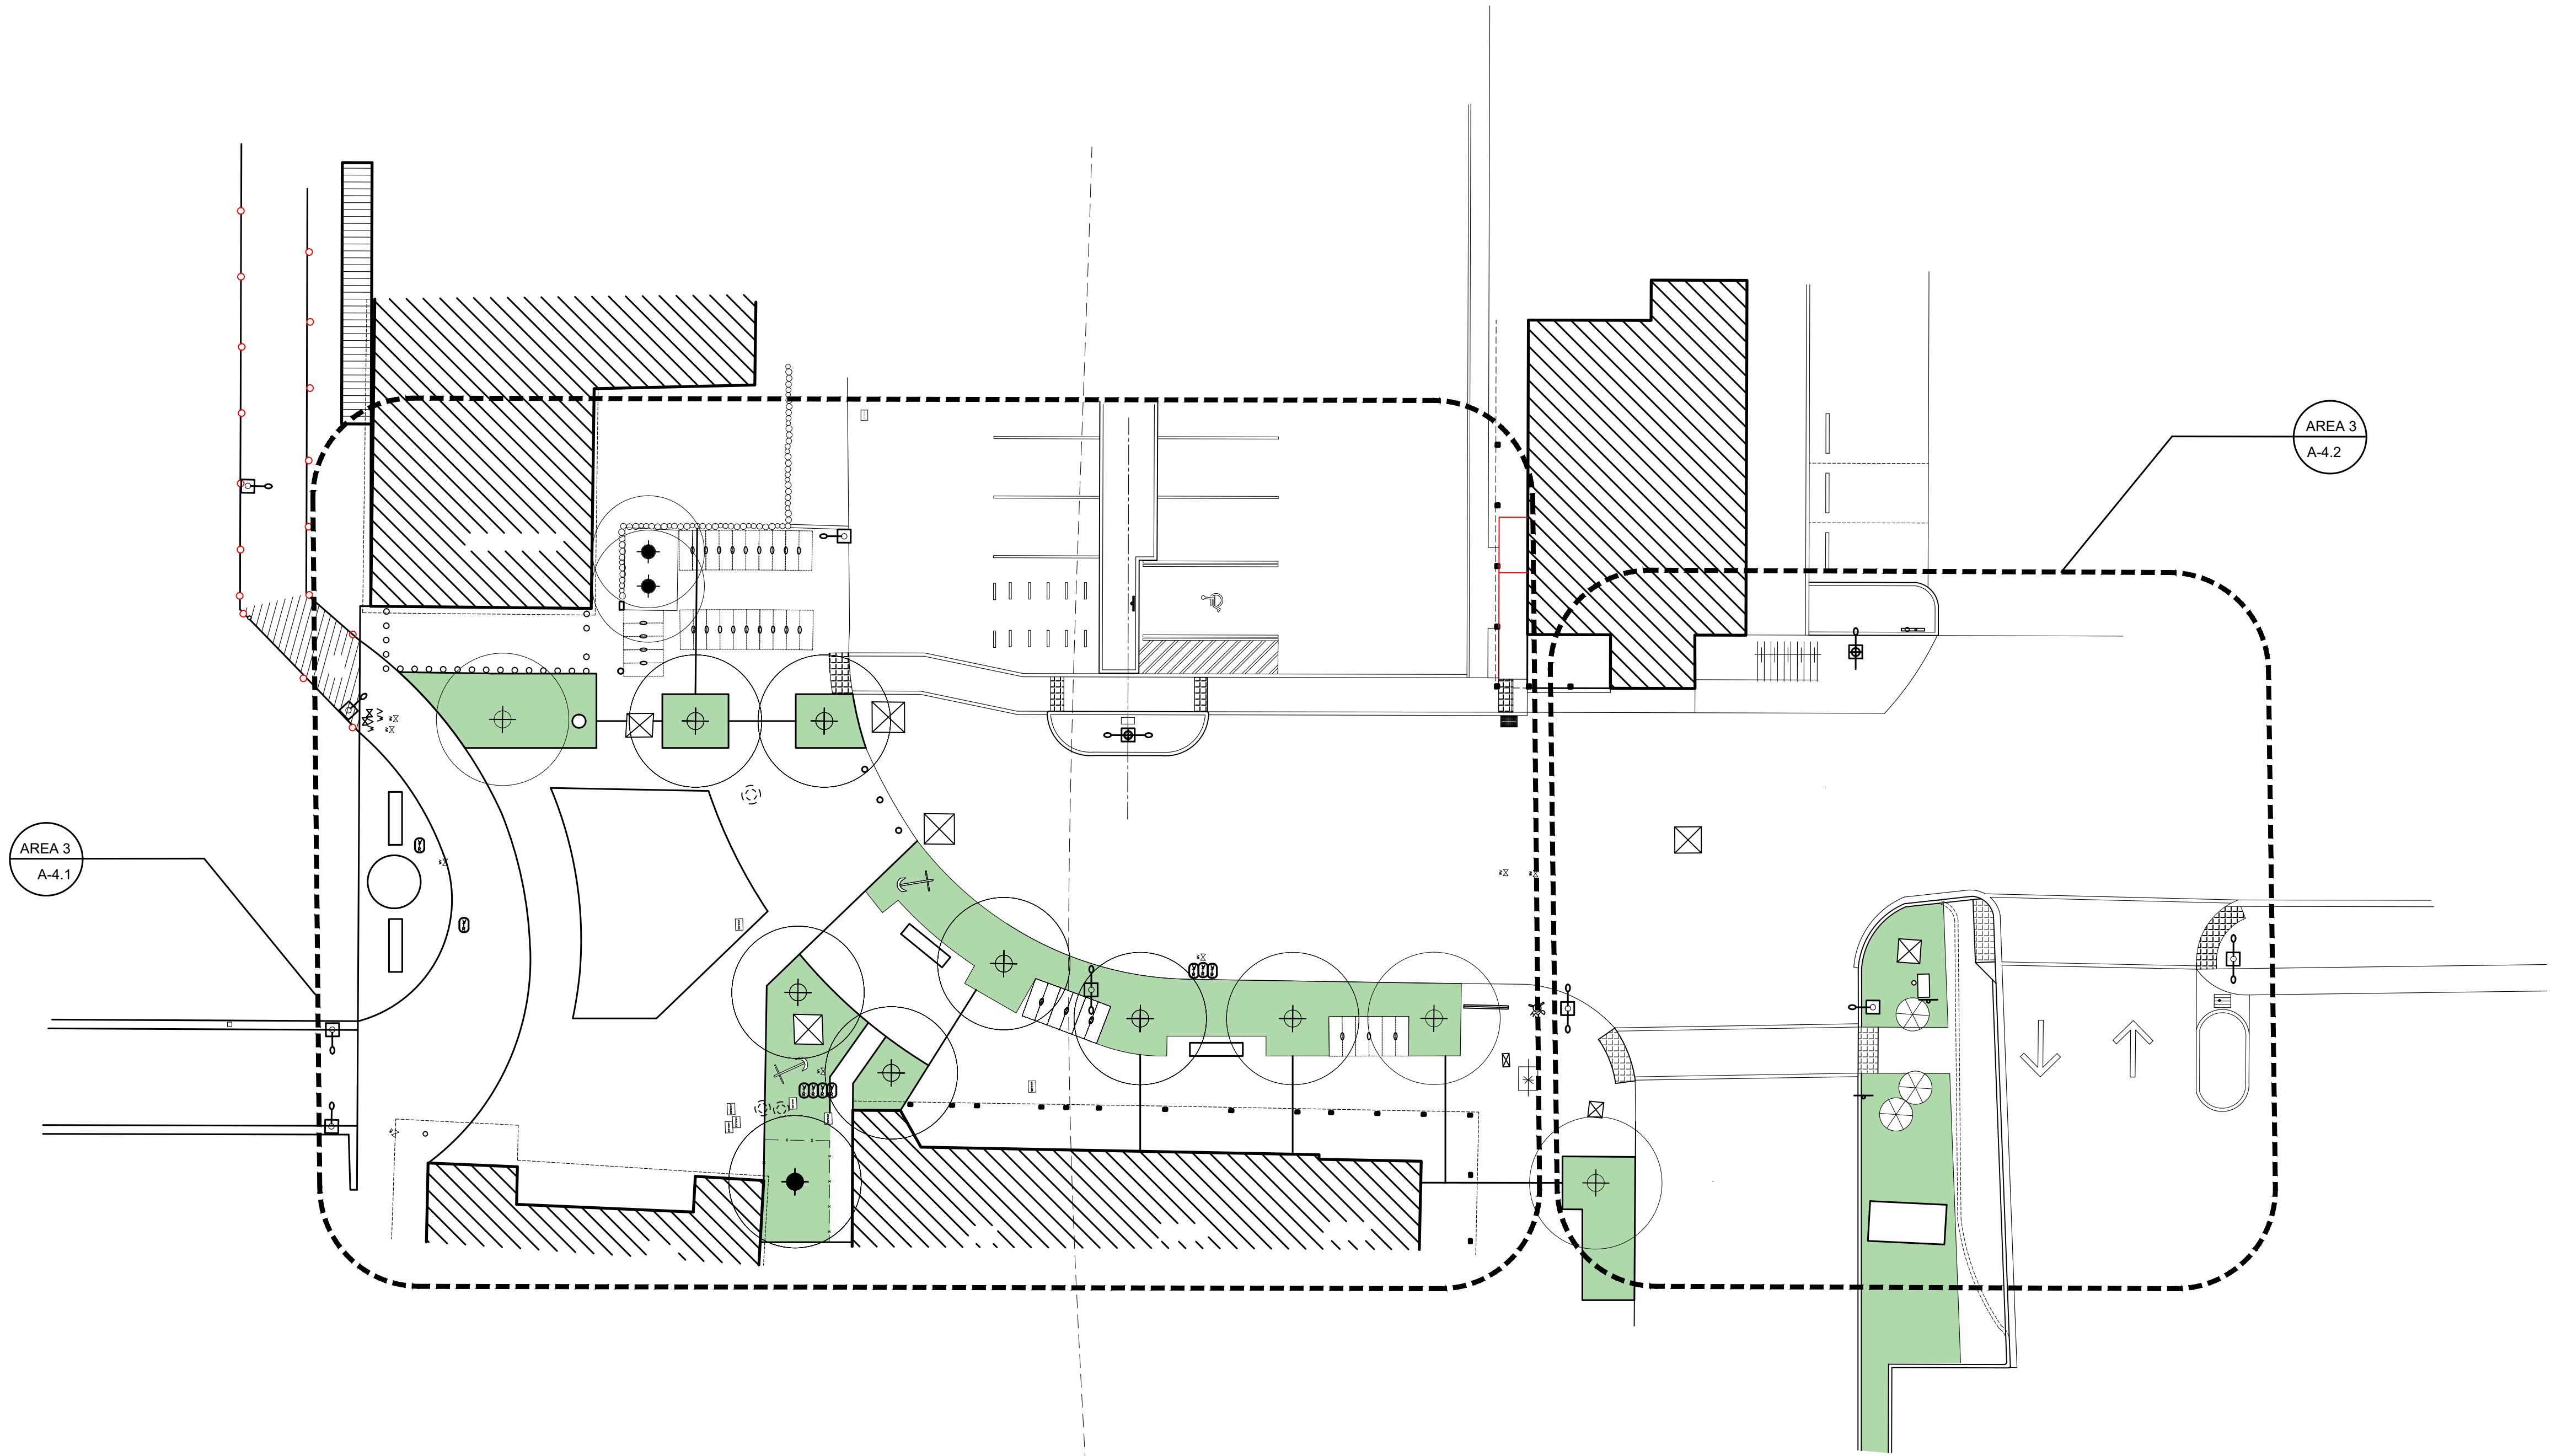

ENLARGED PROPOSED HISTORIC SEAPORT HARBORWALK - AREA #3 MARGARET STREET PLAZA

SCALE: 1/16"=1'-0"

KEY WEST HISTORIC SEAPORT
PHASE II
KEY WEST, FLORIDA

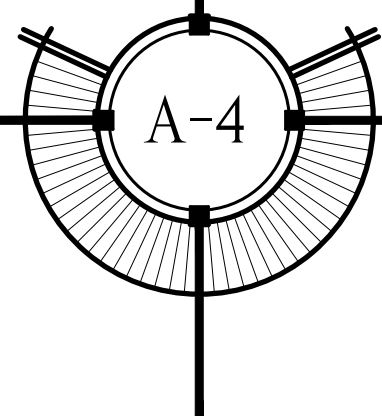

M A

SEAL


THESE DRAWINGS MAY
NOT BE REPRODUCED
WITHOUT WRITTEN
AUTHORIZATION BY
WILLIAM P. HORN

DATE

REVISIONS

DRAWN BY
JW

PROJECT
NUMBER
1609

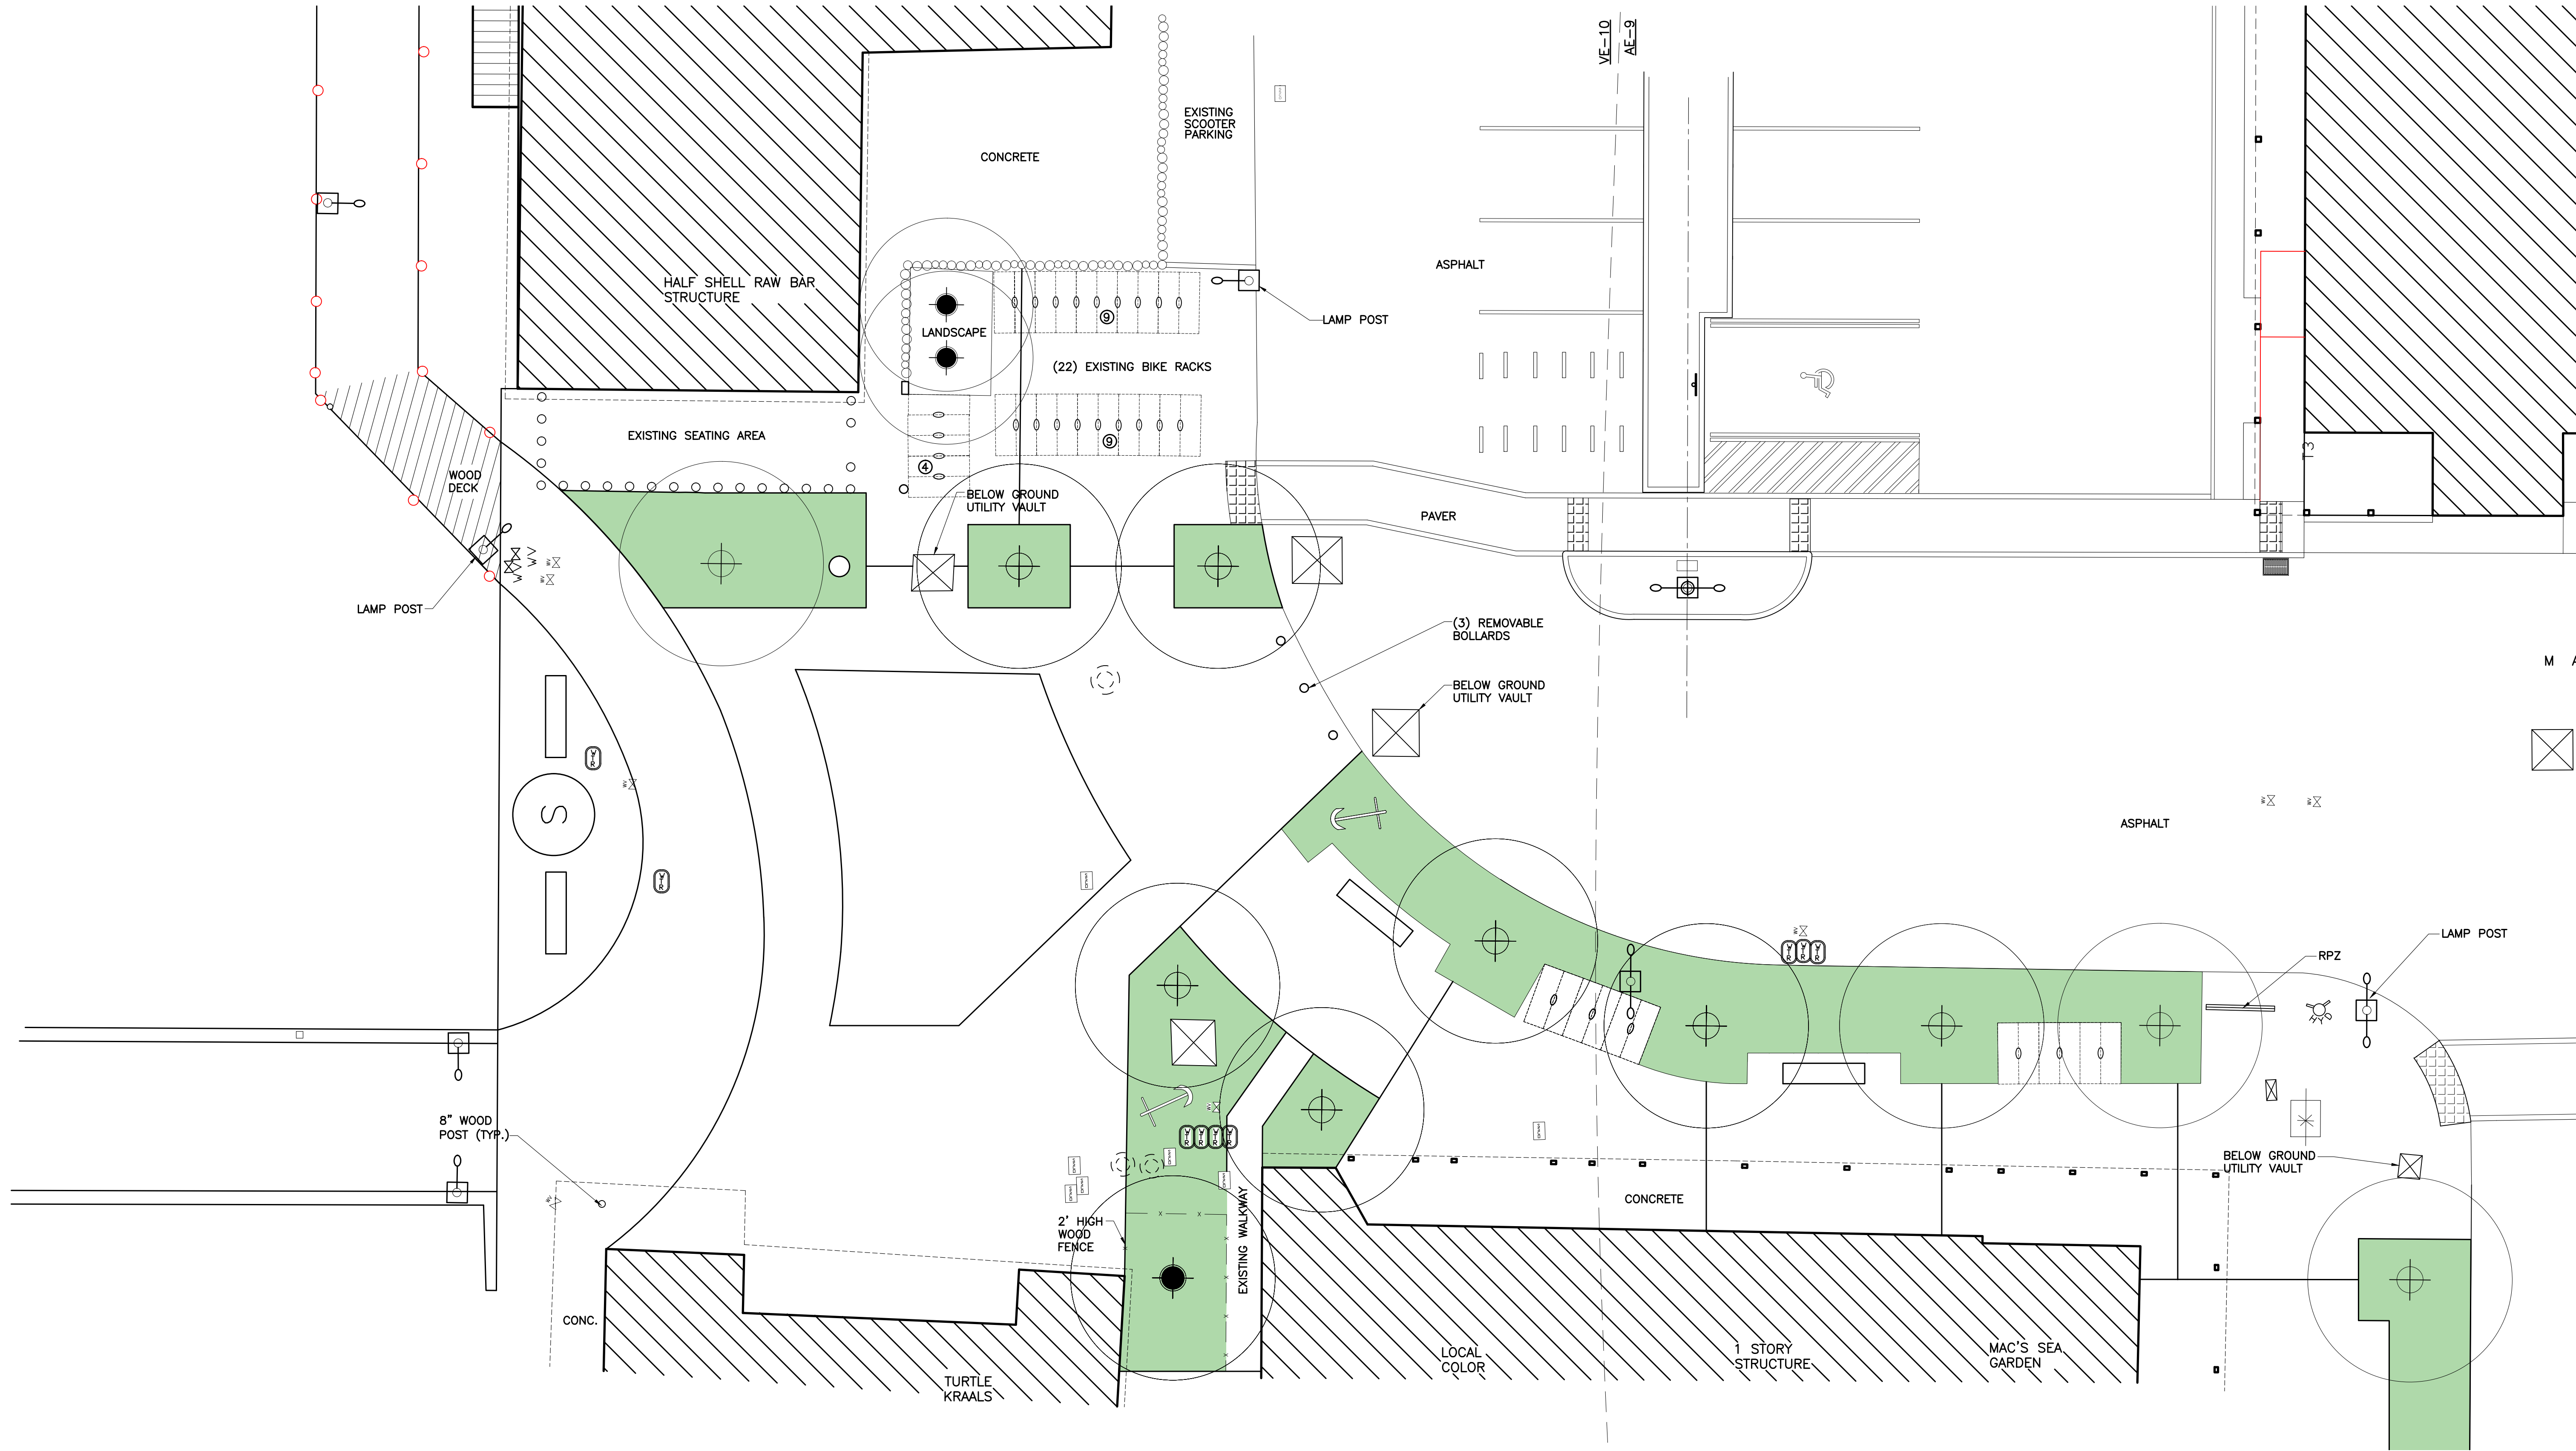


ENLARGED PROPOSED HISTORIC SEAPORT HARBORWALK - AREA #3 MARGARET STREET PLAZA

SCALE: 1/8"=1'-0"

KEY WEST HISTORIC SEAPORT
PHASE II
KEY WEST, FLORIDA

A-4.1

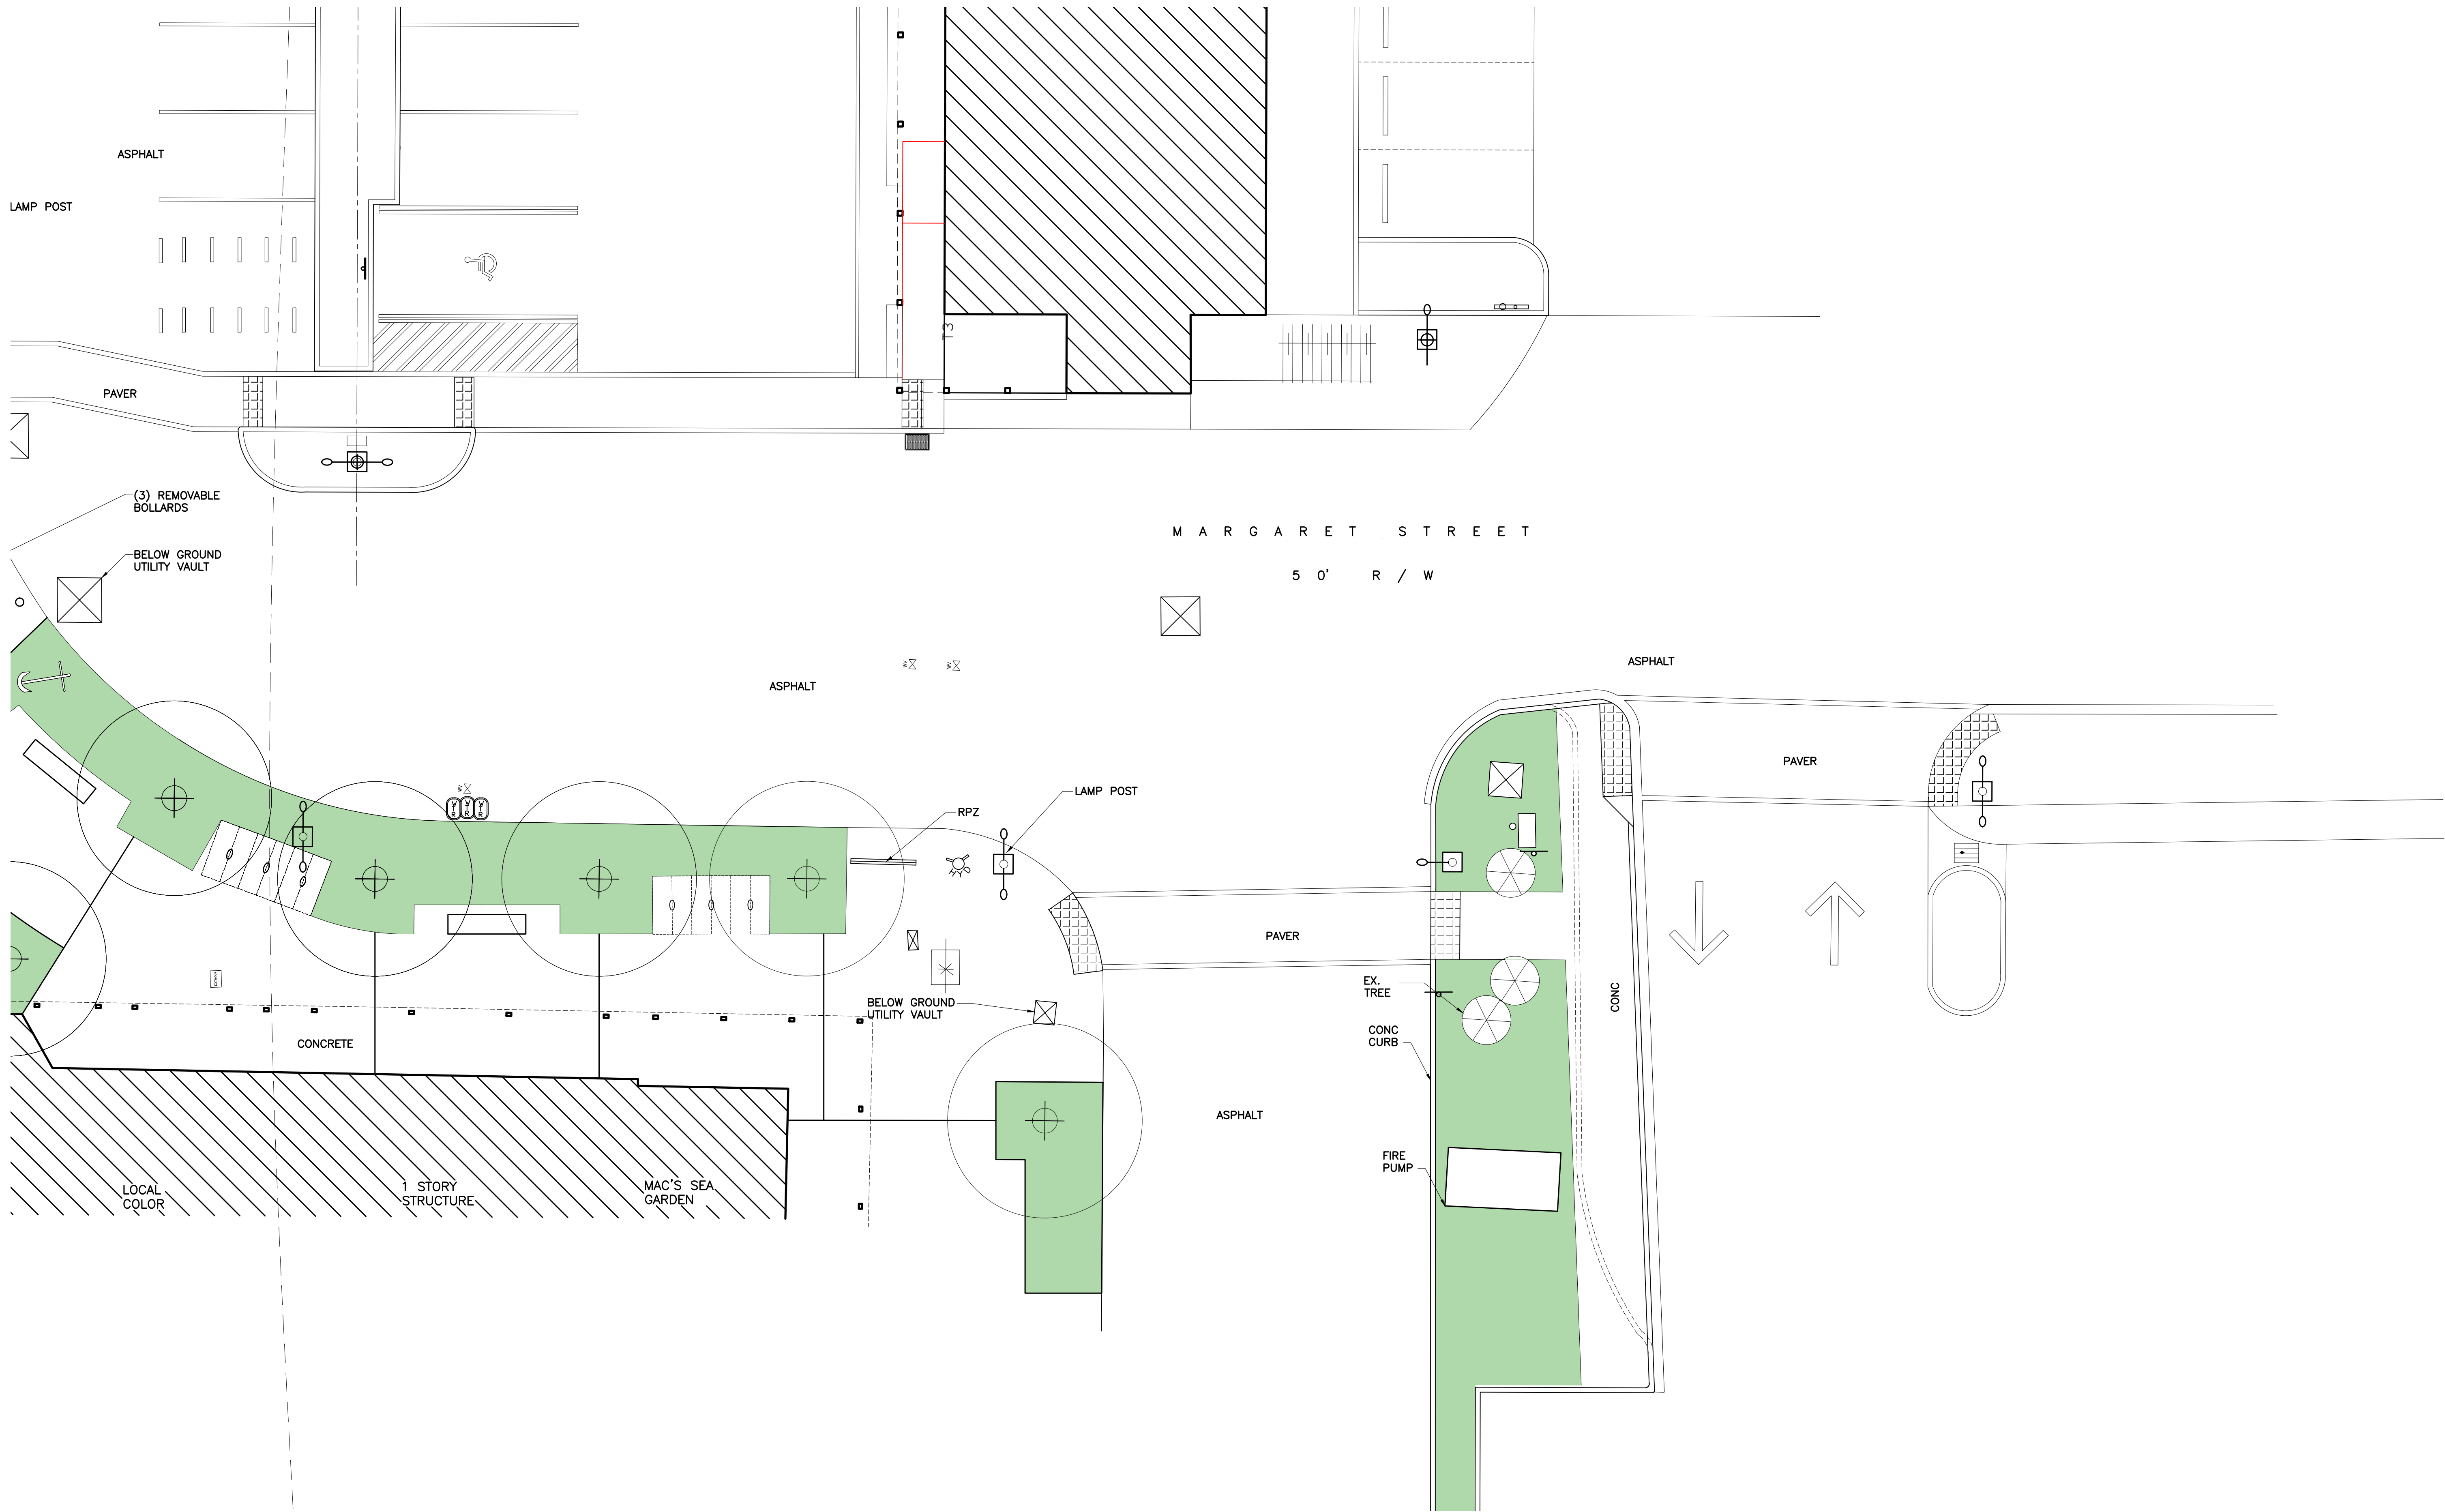

ENLARGED PROPOSED HISTORIC SEAPORT HARBORWALK - AREA #3 MARGARET STREET PLAZA

SCALE: 1/8"=1'-0"

KEY WEST HISTORIC SEAPORT
PHASE II
KEY WEST, FLORIDA

WILLIAM P. HORN
ARCHITECT, P.A.

915 EATON ST.
KEY WEST,
FLORIDA
33040

TEL (305) 296-8302
FAX (305) 296-1033

LICENSE NO.
AA 0003040

KEY WEST
HISTORIC
SEAPORT
PHASE II

KEY WEST BIGHT
KEY WEST, FL 33040

SEAL


THESE DRAWINGS MAY
NOT BE REPRODUCED
WITHOUT WRITTEN
AUTHORIZATION BY
WILLIAM P. HORN


DATE

REVISIONS

DRAWN BY
JW

PROJECT
NUMBER
1609

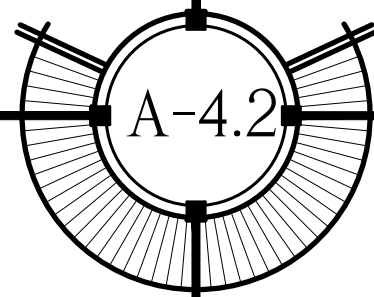

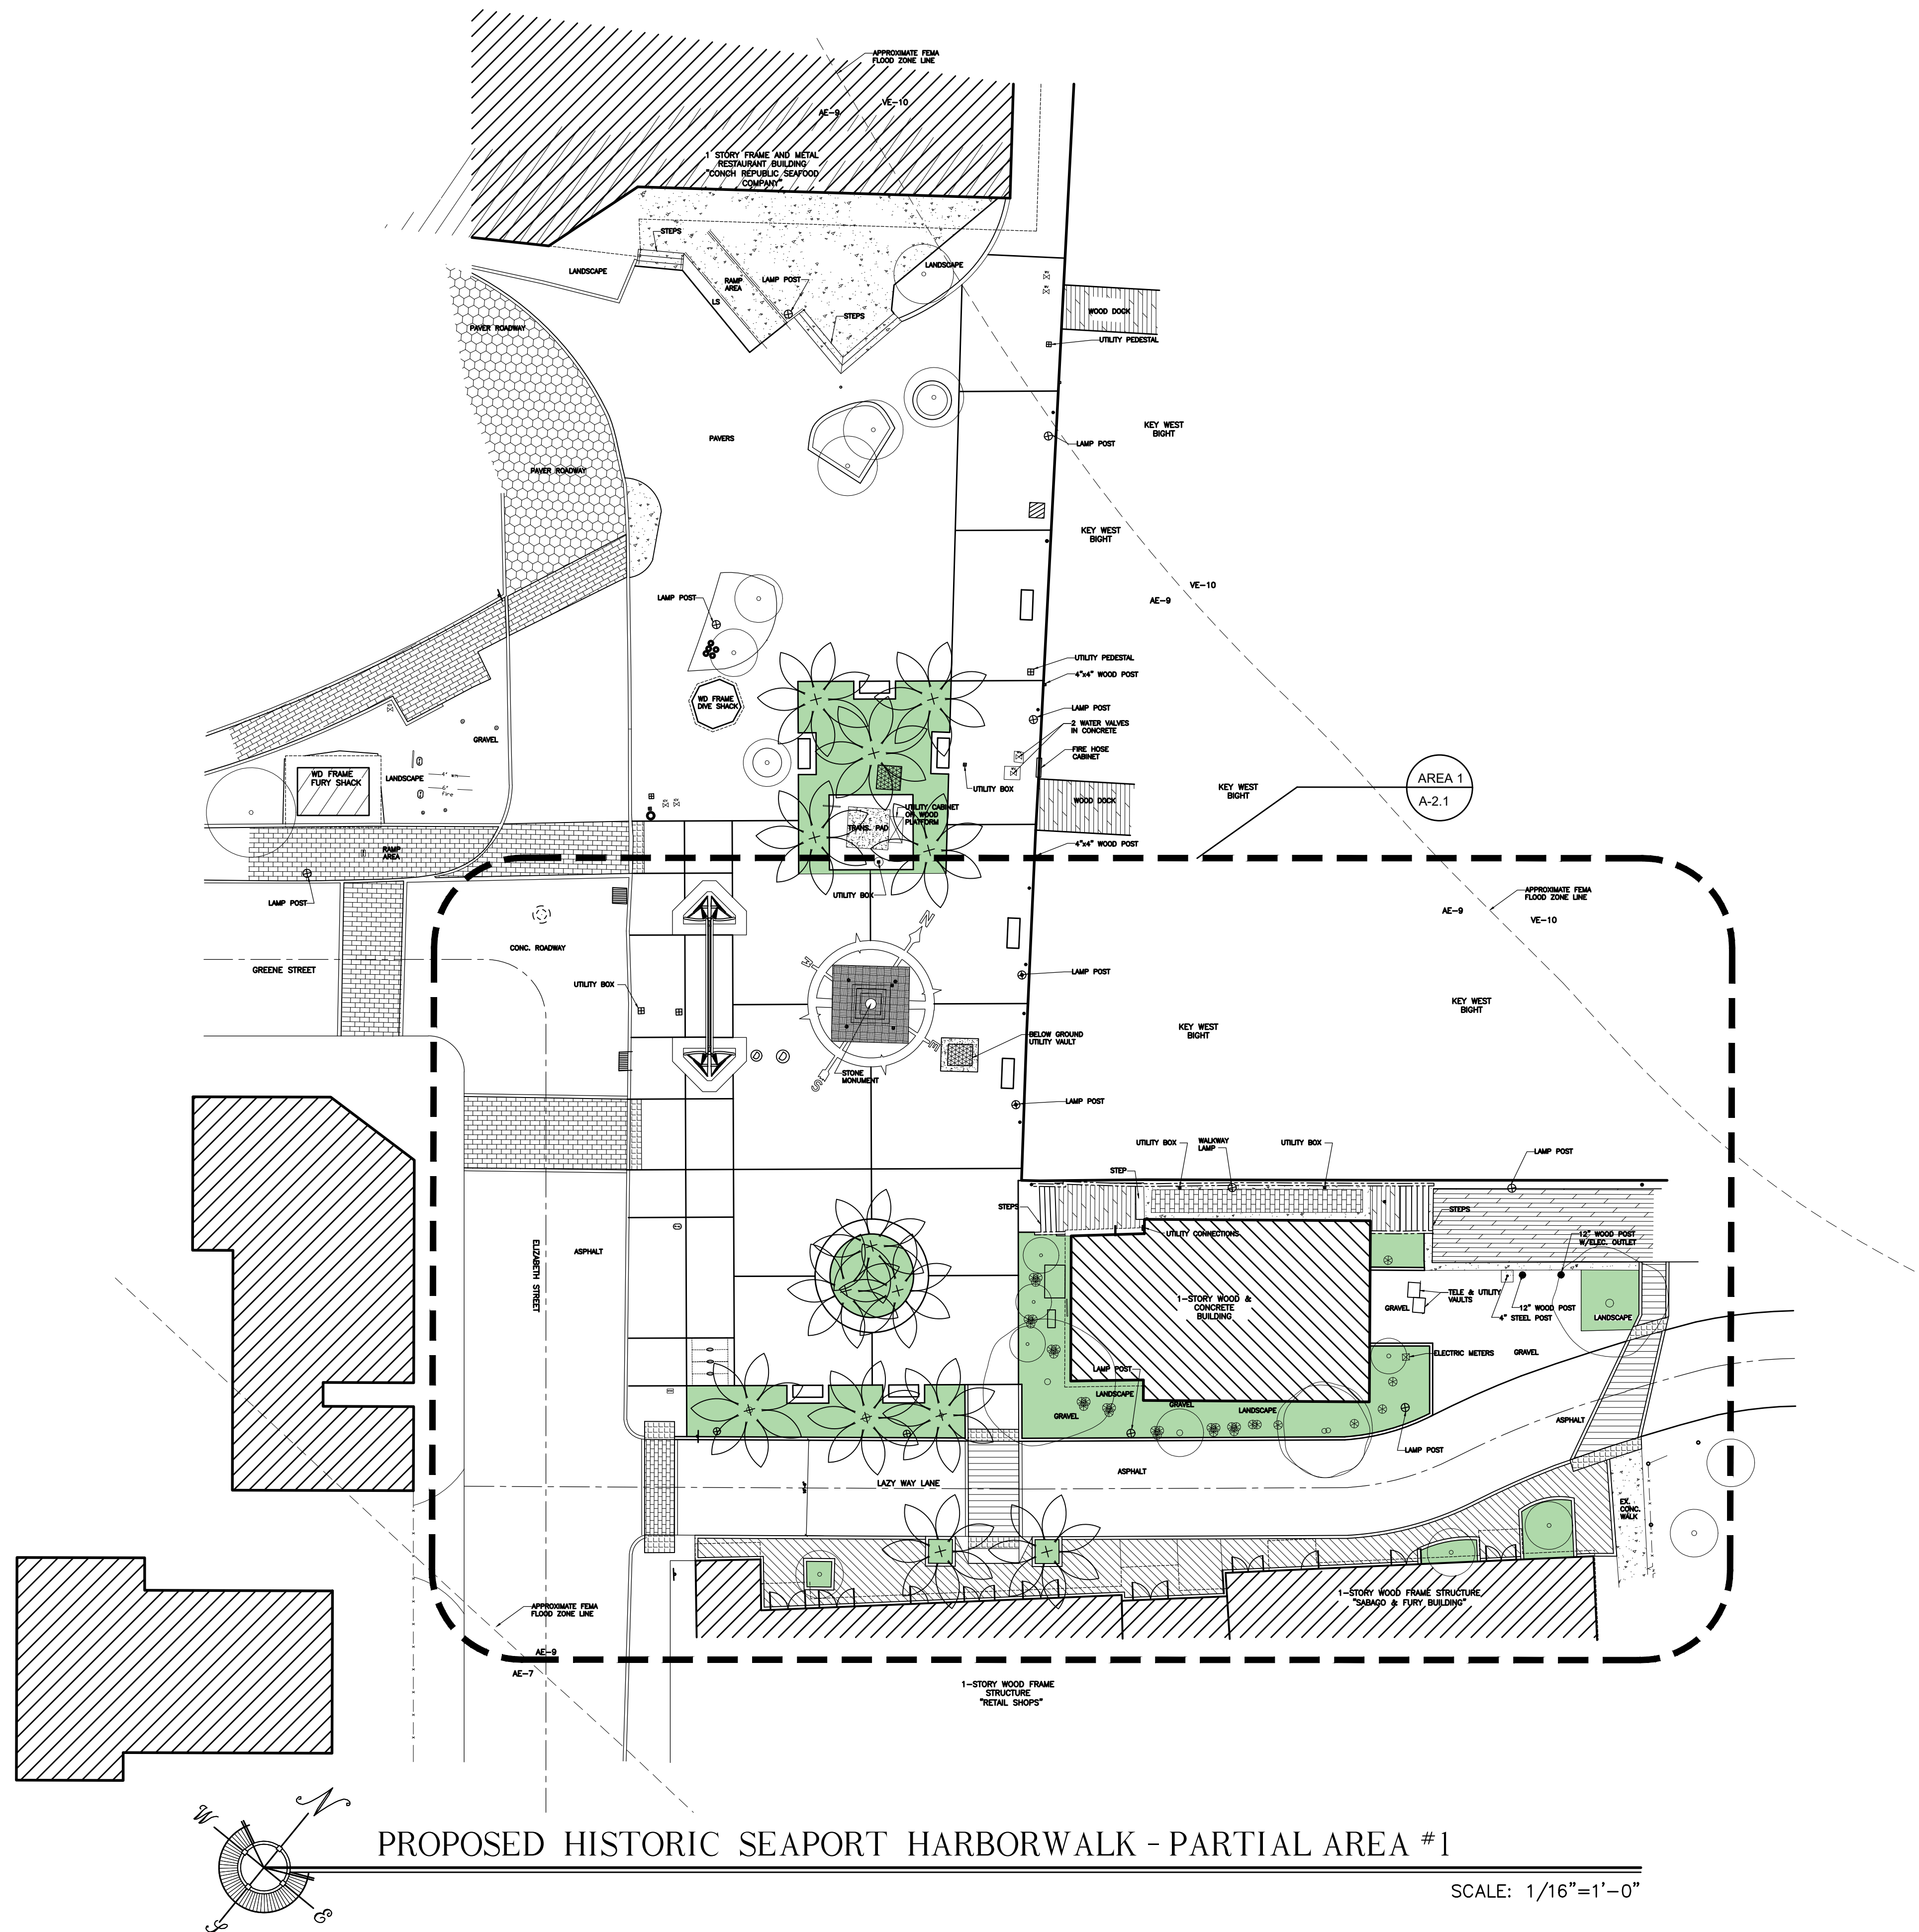

WILLIAM P. HORN
ARCHITECT, P.A.

915 EATON ST.
KEY WEST,
FLORIDA
33040

TEL. (305) 296-8302
FAX (305) 296-1033

LICENSE NO.
AA 0003040

KEY WEST
HISTORIC
SEAPORT
PHASE II

KEY WEST BIGHT
KEY WEST, FL. 33040

SEAL


THESE DRAWINGS MAY
NOT BE REPRODUCED
WITHOUT WRITTEN
AUTHORIZATION BY
WILLIAM P. HORN



DATE

REVISIONS

DRAWN BY
JW

PROJECT
NUMBER
1609

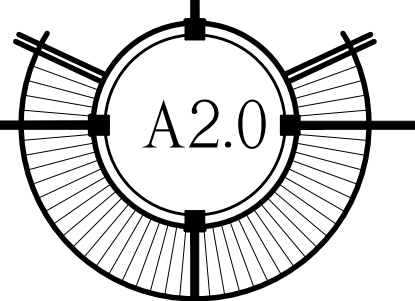

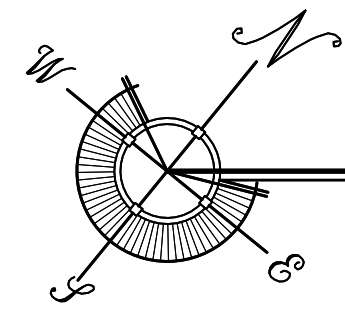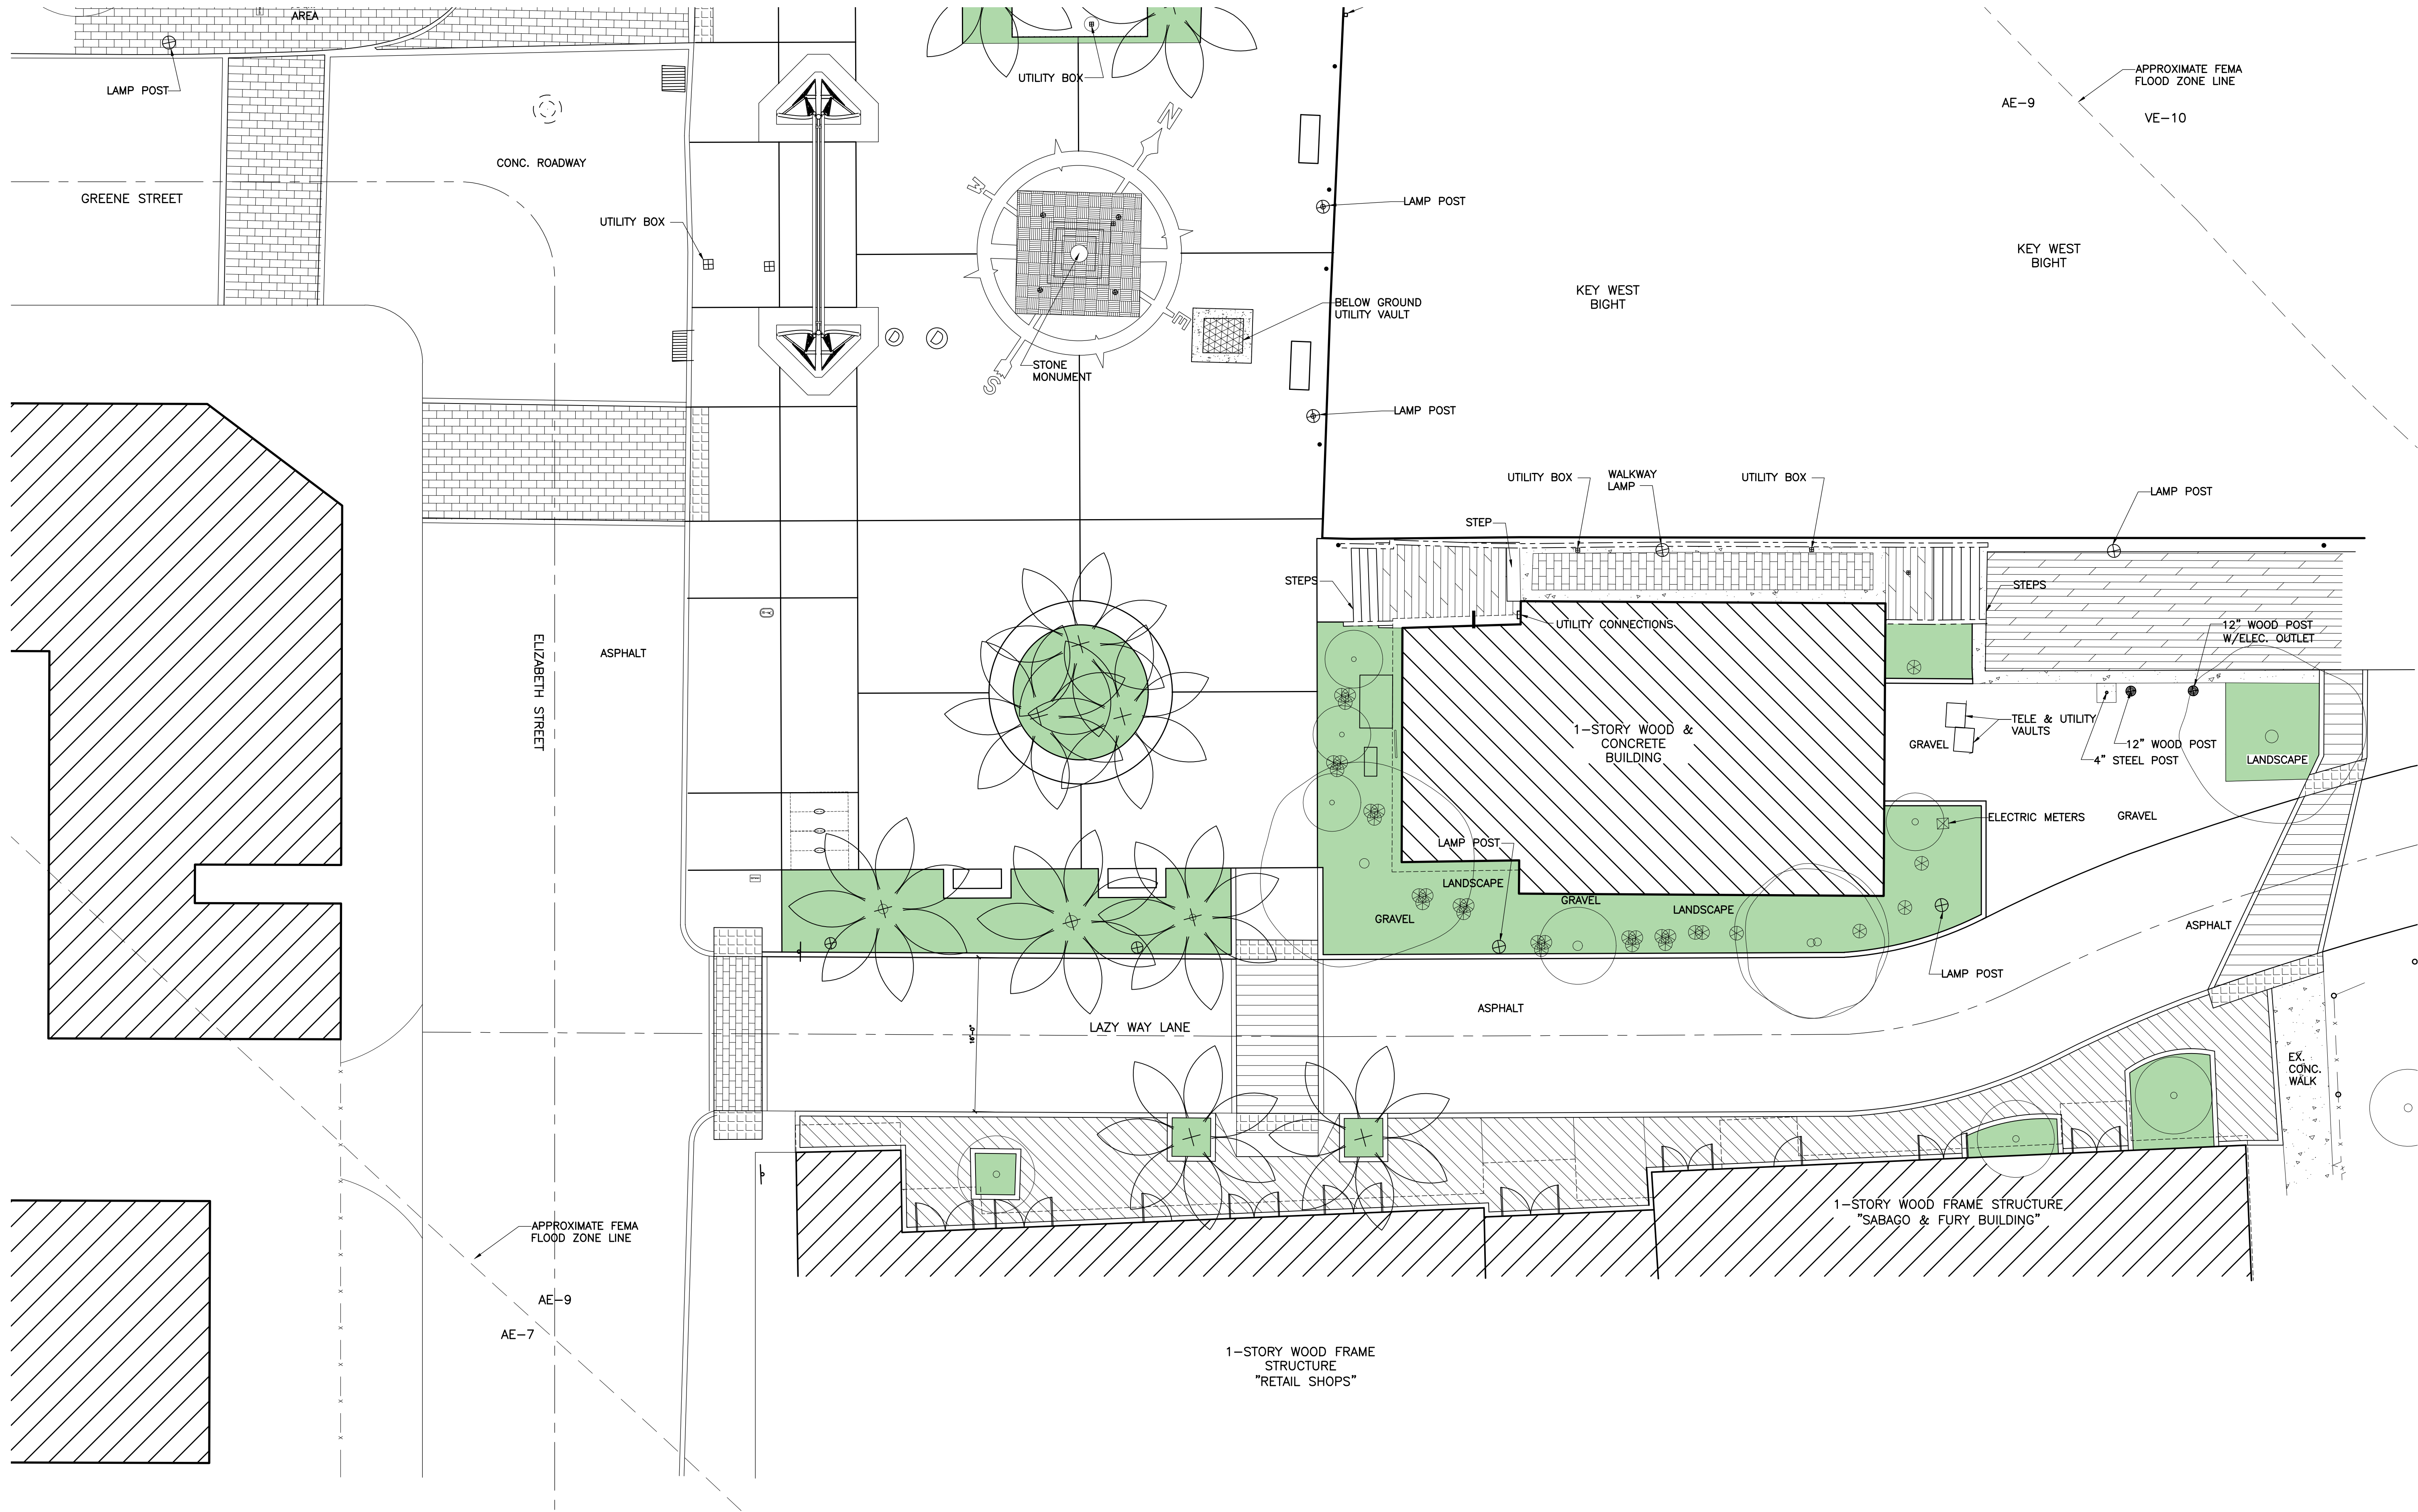

PROPOSED HISTORIC SEAPORT HARBORWALK - PARTIAL AREA #1

SCALE: 1/8"=1'-0"

KEY WEST HISTORIC SEAPORT
PHASE II
KEY WEST, FLORIDA

WILLIAM P. HORN
ARCHITECT, P.A.

915 EATON ST.
KEY WEST,
FLORIDA
33040

TEL (305) 296-8302
FAX (305) 296-1033

LICENSE NO.
AA 0003040

KEY WEST
HISTORIC
SEAPORT
PHASE II

KEY WEST BIGHT
KEY WEST, FL 33040

SEAL

THESE DRAWINGS MAY
NOT BE REPRODUCED
WITHOUT WRITTEN
AUTHORIZATION BY
WILLIAM P. HORN

DATE


REVISIONS


DRAWN BY

JW


PROJECT
NUMBER

1609

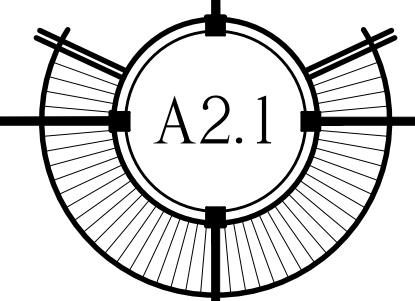


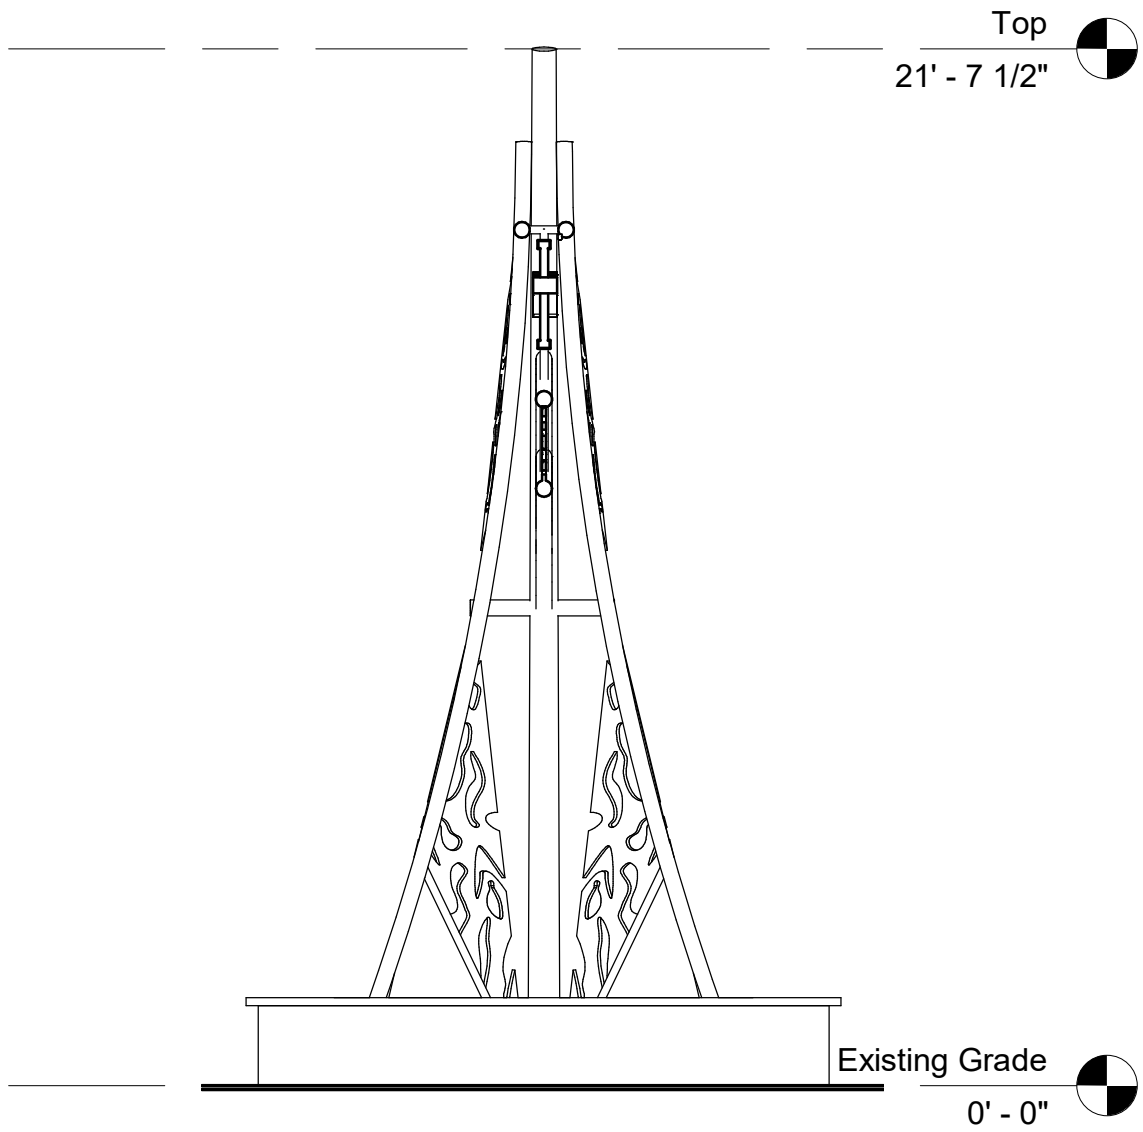


3 SIGN SECTION
1/4" = 1'-0"

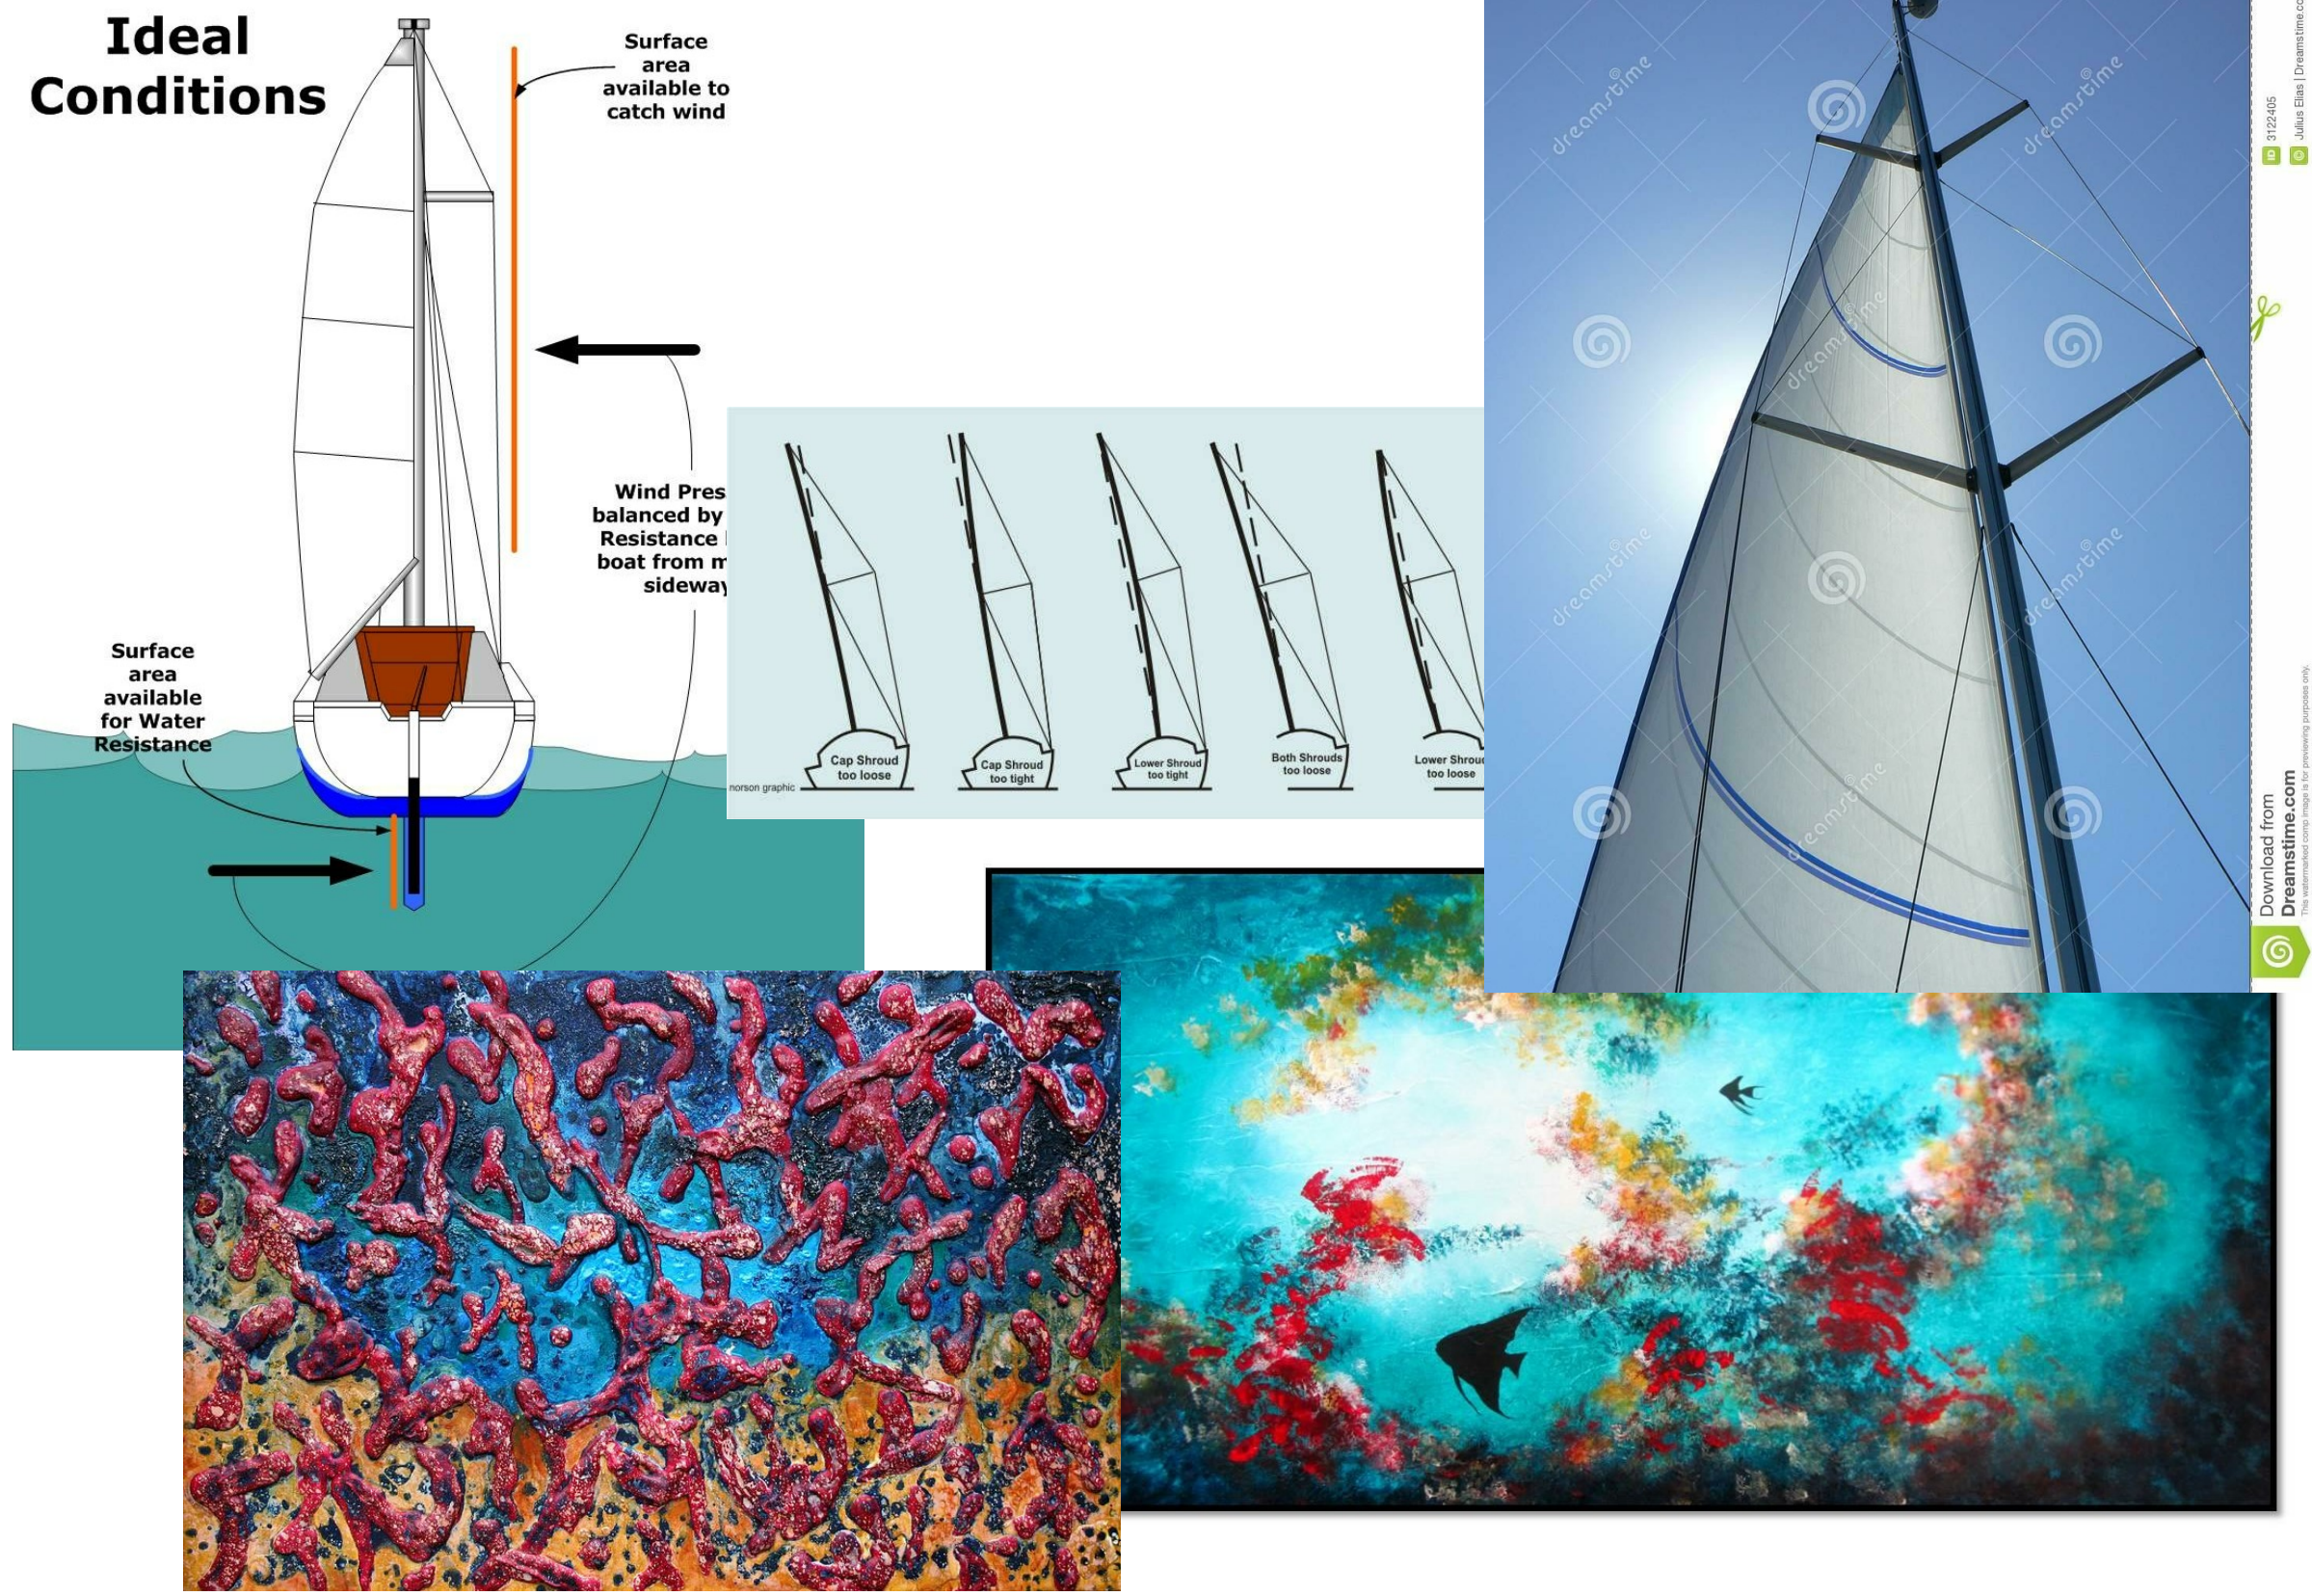

4 INSPIRATION
3" = 1'-0"

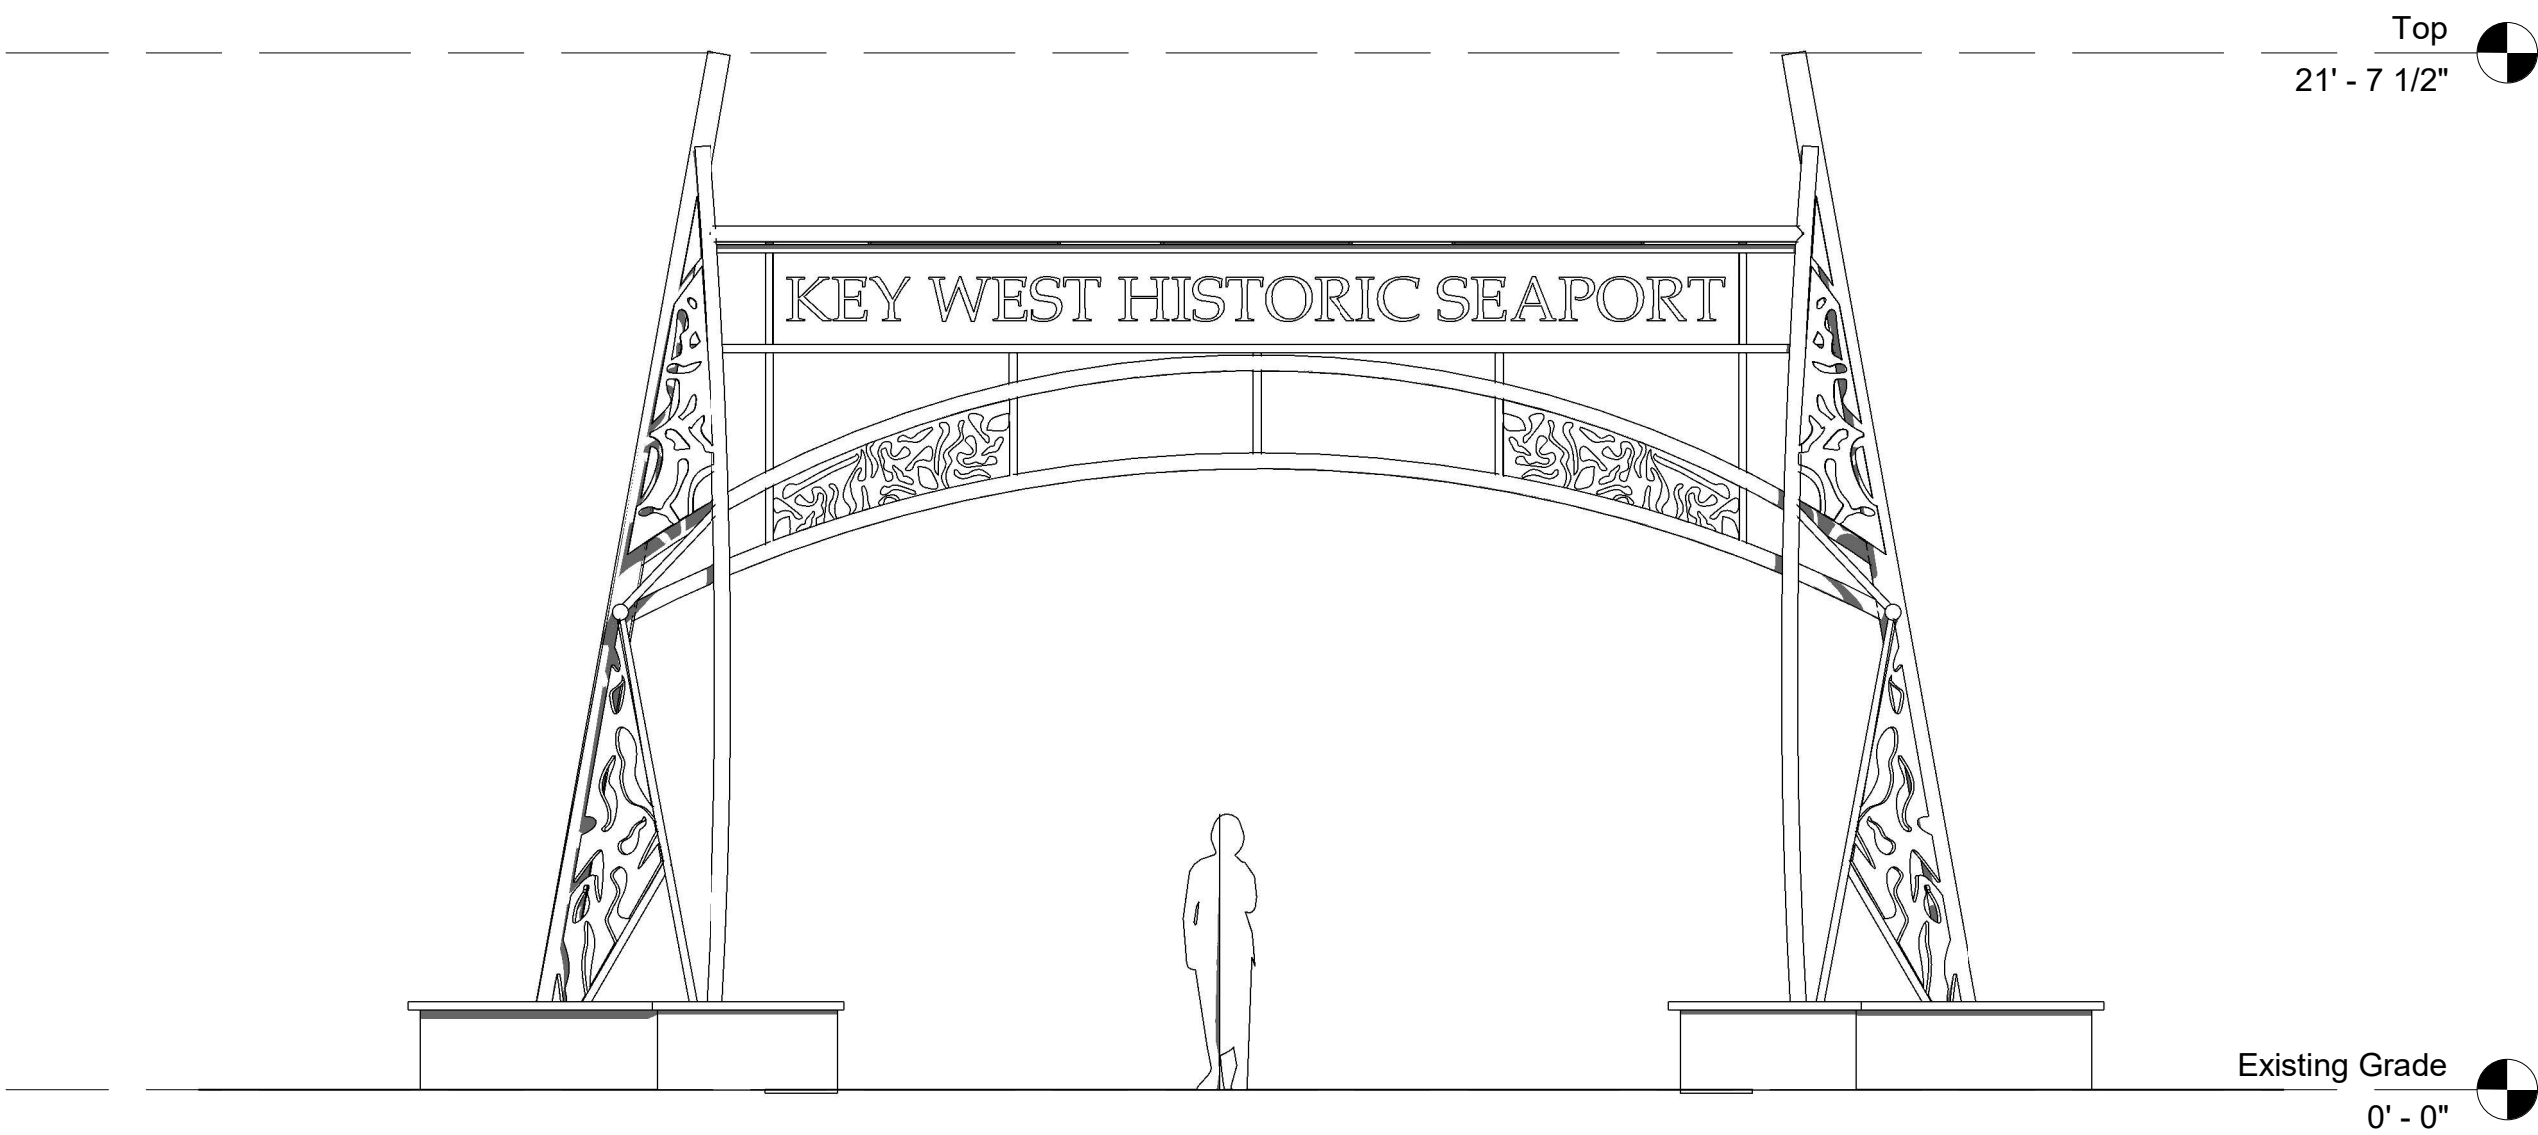

2 ELEVATION
1/4" = 1'-0"

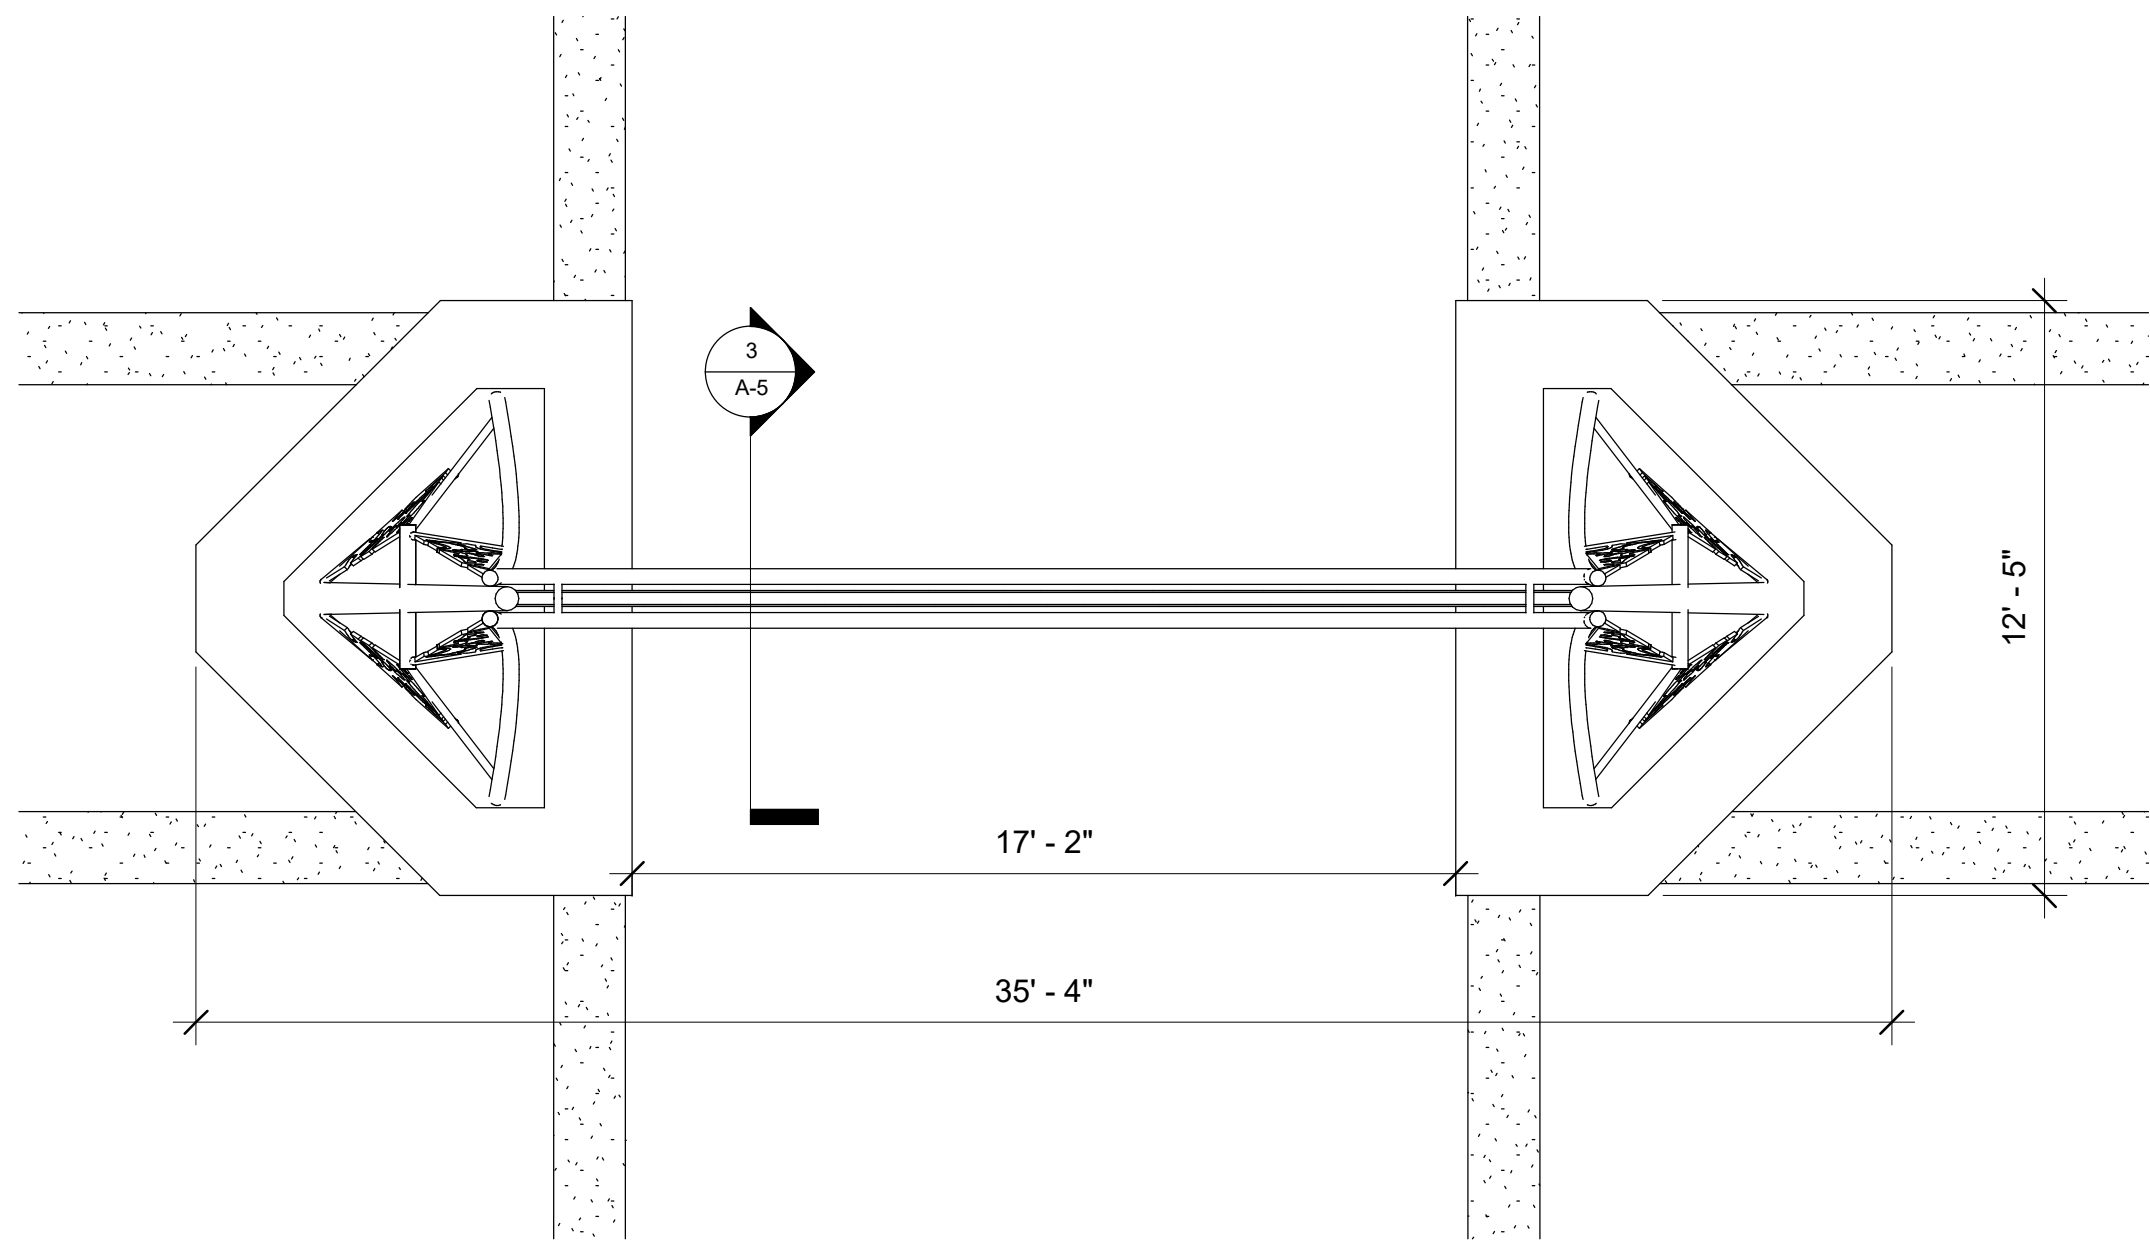

1 PLAN
1/4" = 1'-0"

WILLIAM P. HORN
ARCHITECT, P.A.

915 EATON ST.
KEY WEST,
FLORIDA
33040

TEL. (305) 296-8302
FAX (305) 296-1033

LICENSE NO.
AA 0003040

GREENE STREET
GATEWAY
DESIGN

THESE DRAWINGS
MAY NOT BE
REPRODUCED
WITHOUT WRITTEN
AUTHORIZATION BY
WILLIAM P. HORN
SEAL

DATE
01122018

REVISIONS

DRAWN BY
JS

PROJECT
NUMBER
1609

GREENE STREET GATEWAY DESIGN

