



DEMOLITION OF EXISTING BUILDING AND SITE PREPARATION		\$ 60,000
FIRST FLOOR (SHELL ONLY)	\$240/S.F. X 2875 SQUARE FEET =	\$690,000
SECOND FLOOR (FINISHED APARTMENTS)	\$350/S.F. X 2730 SQUARE FEET =	\$955,500
FLOOD PANELS:	\$8000 PER OPENING X 4 OPENINGS =	\$ 32,000
TOTAL ESTIMATED COST:		\$1,737,500

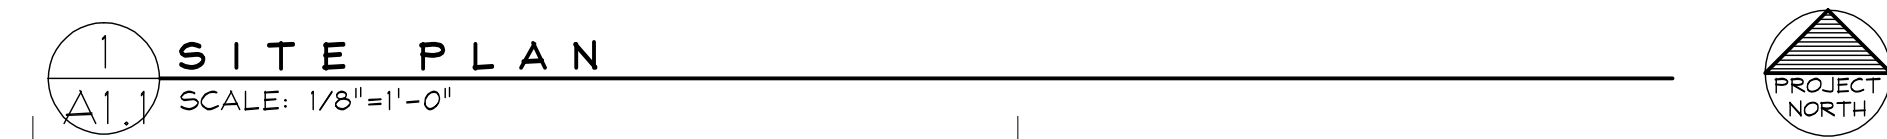


A1.1

TWO STORIES

1 OF

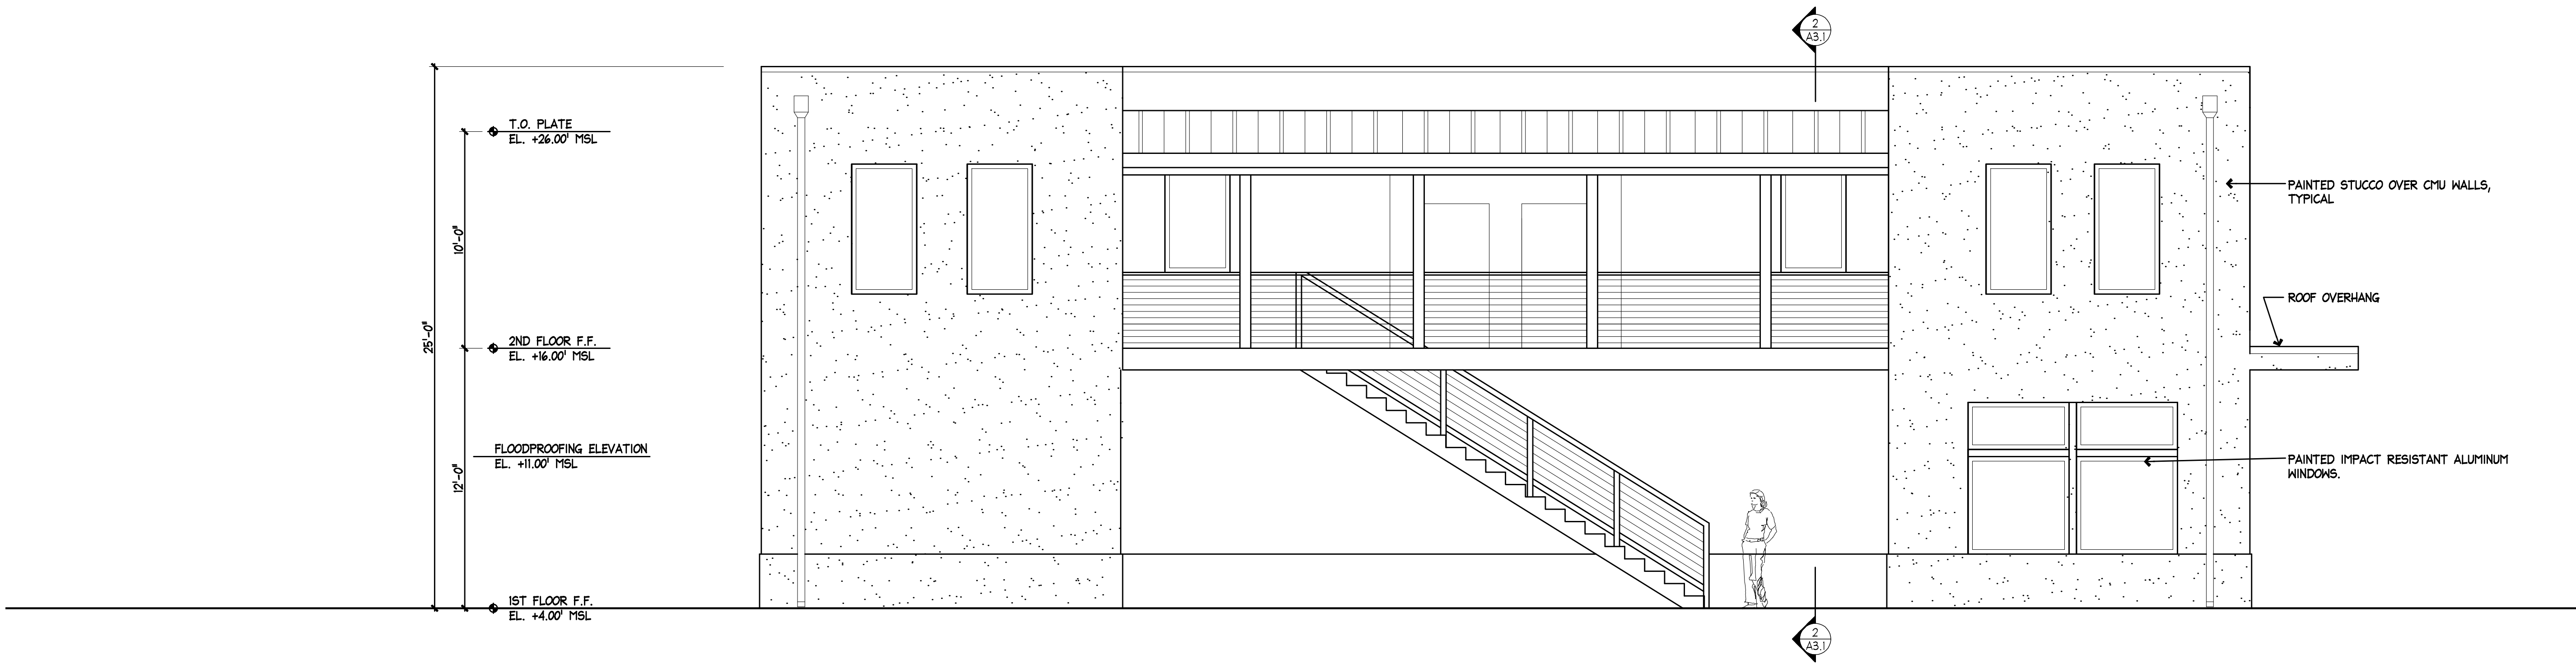

2 WEST EXTERIOR ELEVATION
SCALE: 1/4"=1'-0"

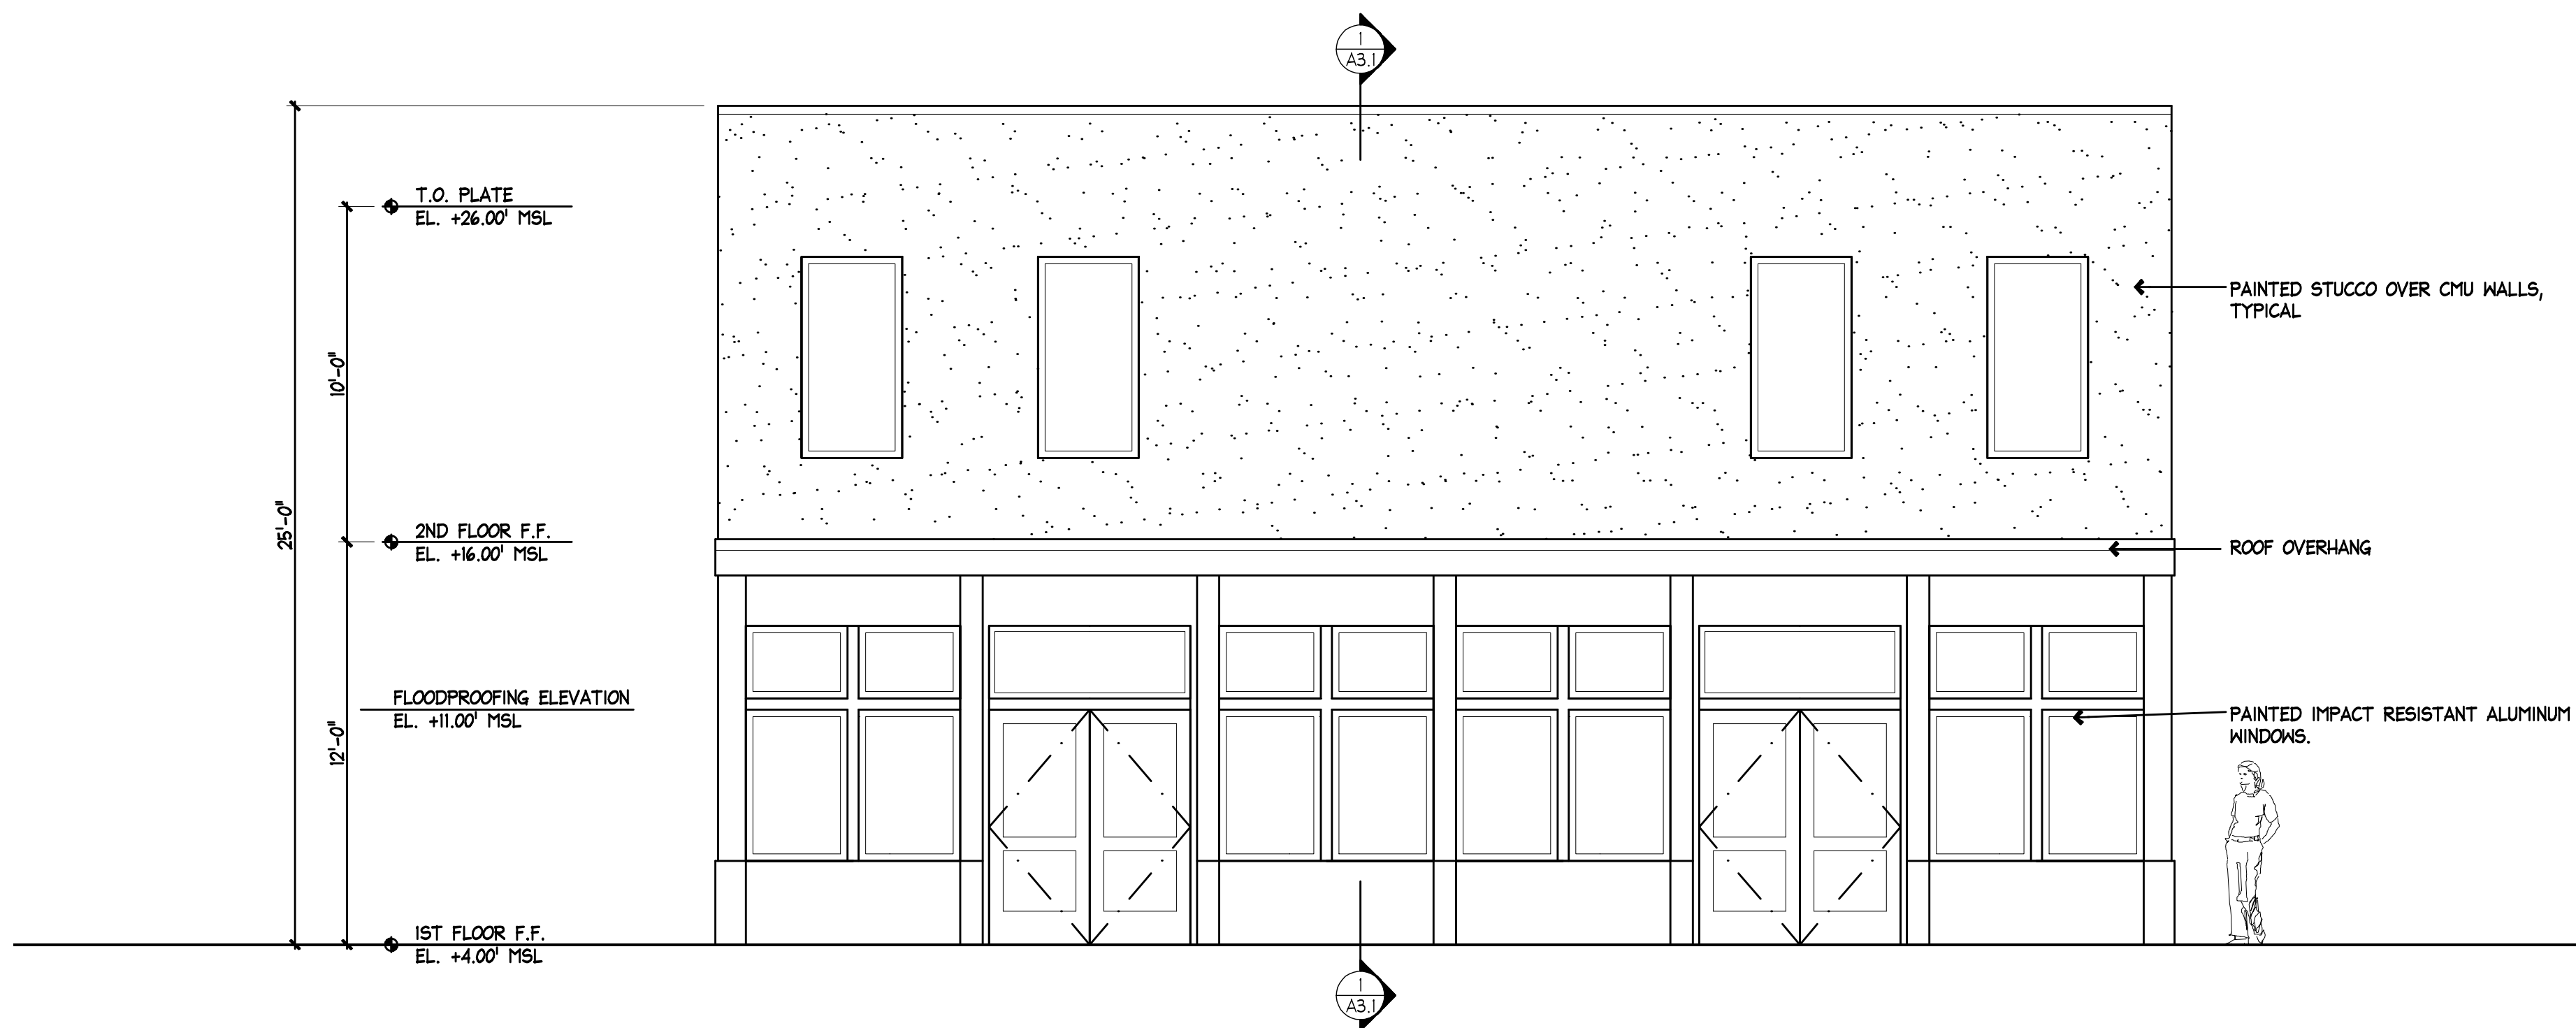

1 SOUTH EXTERIOR ELEVATION (CAROLINE STREET)
SCALE: 1/4"=1'-0"


907 CAROLINE STREET
KEY WEST FLORIDA 33040
CITY OF KEY WEST

410 Angela Street
Key West, Florida 33040
Telephone (305) 296-1347
Facsimile (305) 296-2727
Florida License AAC002022


Bender & Associates
ARCHITECTS
p.a.

Project No: 1013
EXTERIOR ELEVATIONS
Date: 7/6/16

A2.1
TWO STORIES
2 OF

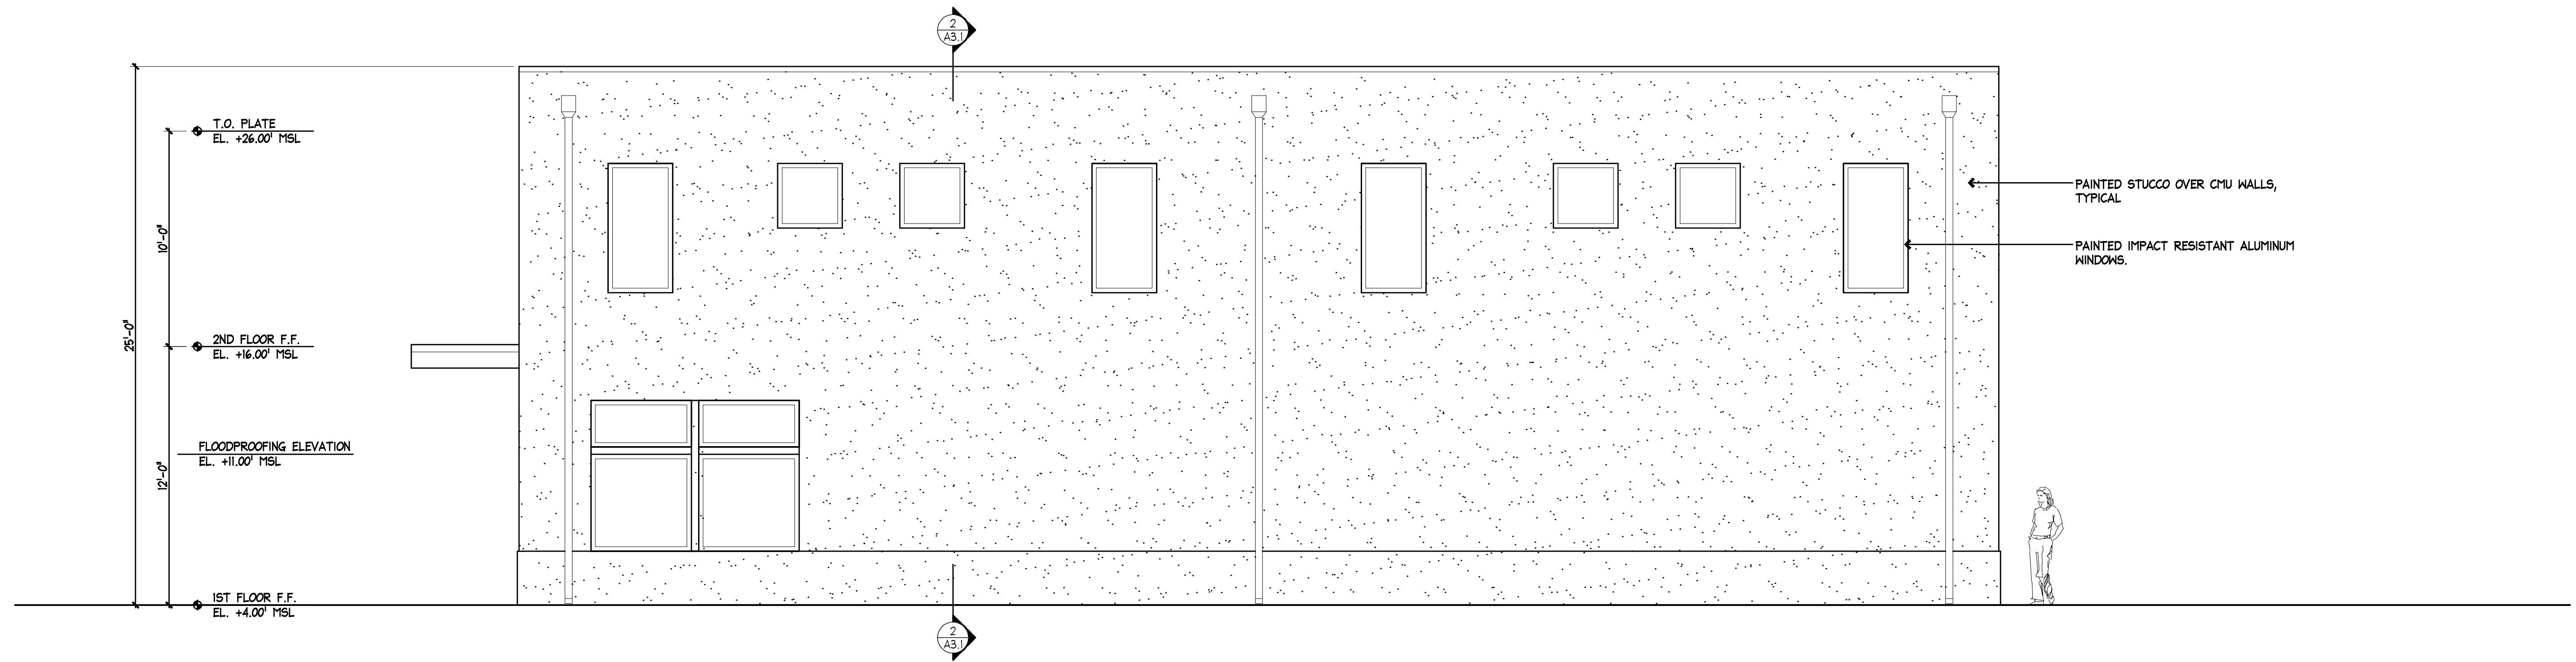

2 EAST EXTERIOR ELEVATION
A2.2 SCALE: 1/4"=1'-0"

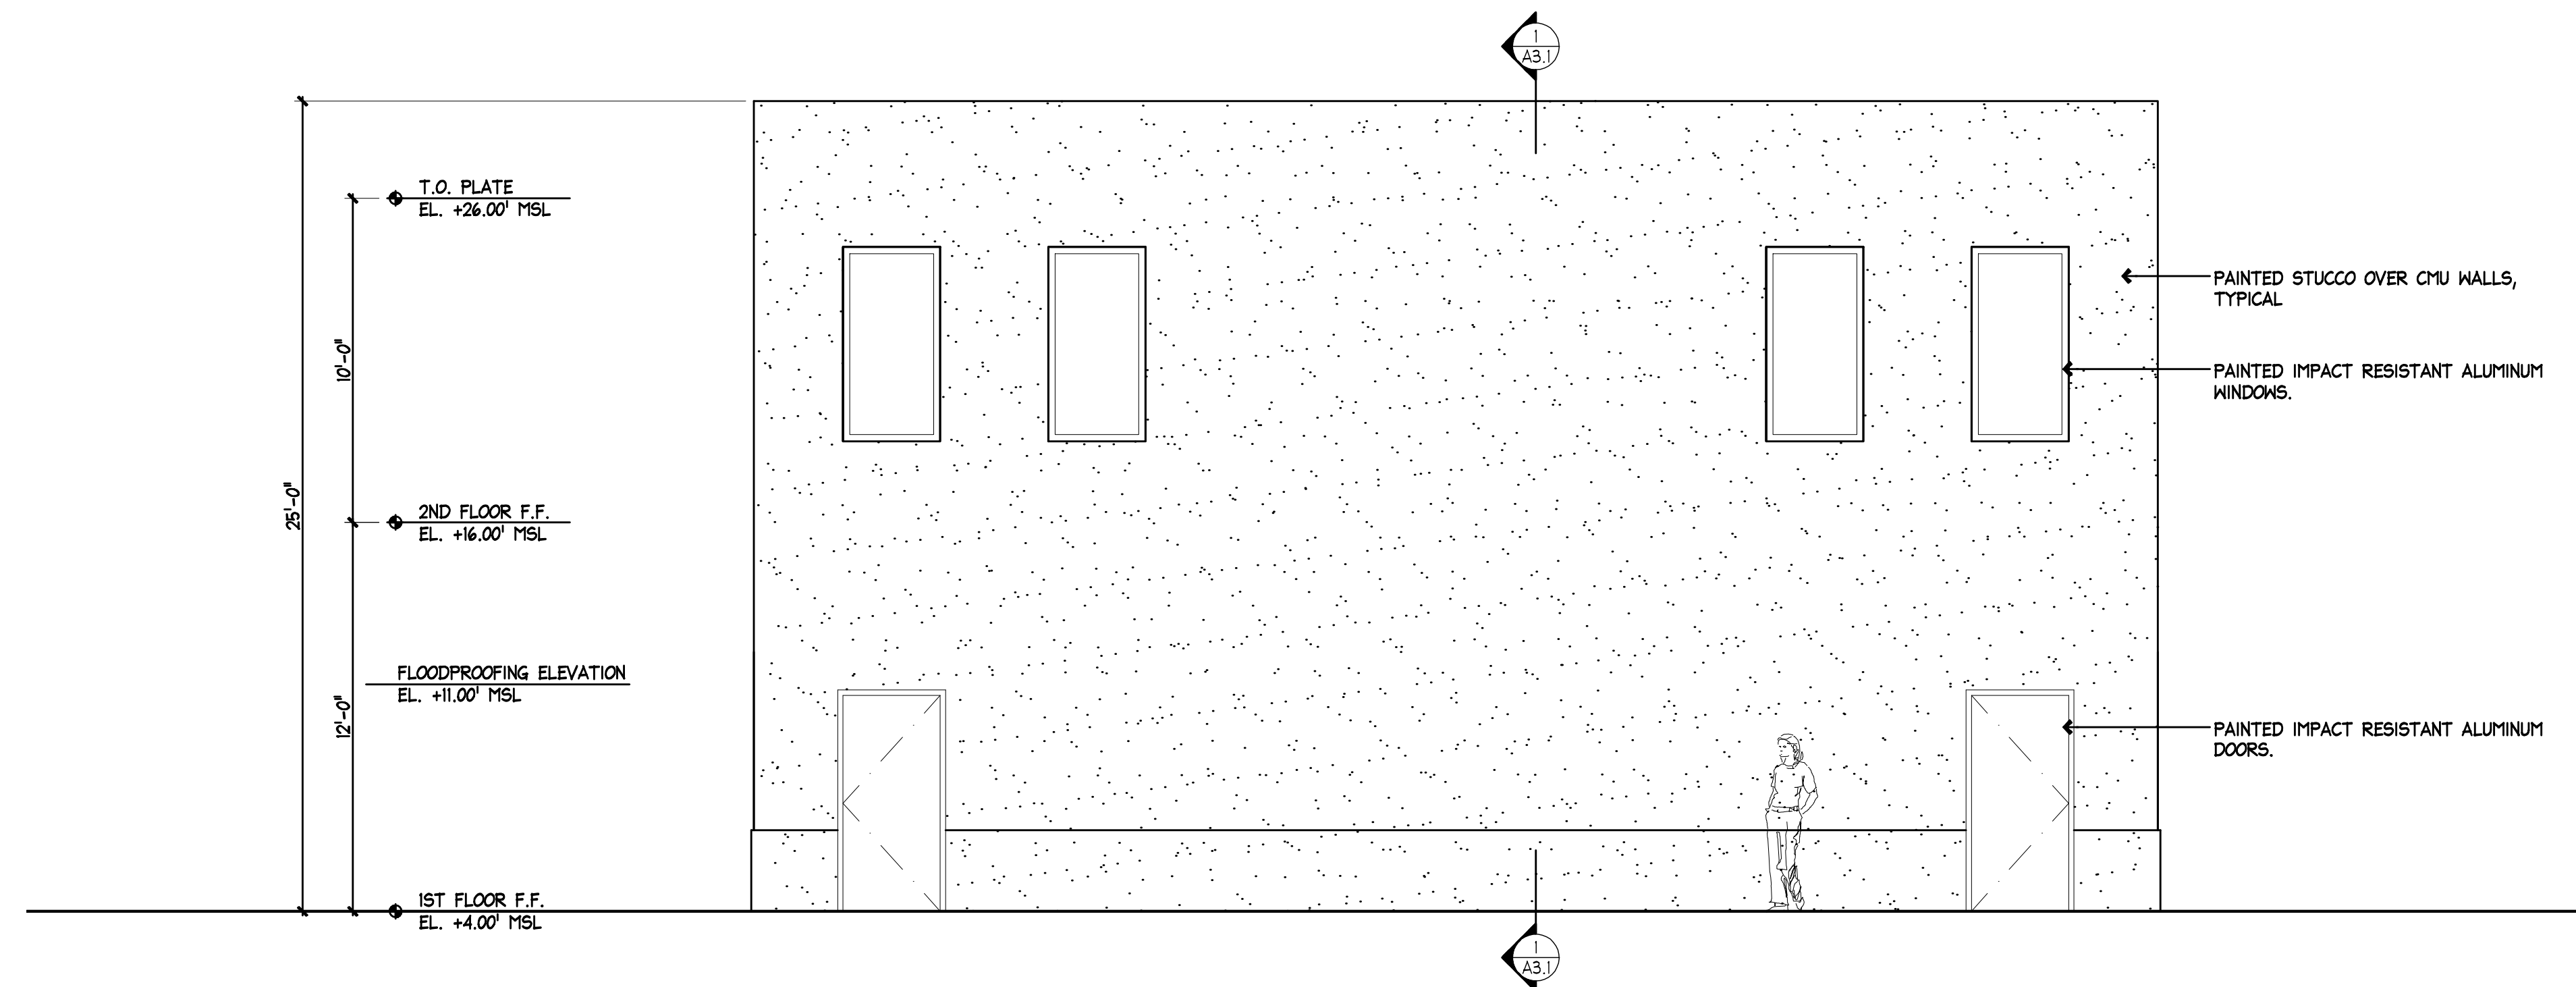

1 NORTH EXTERIOR ELEVATION (REAR OF BUILDING)
A2.2 SCALE: 1/4"=1'-0"


907 CAROLINE STREET
KEY WEST FLORIDA 33040
CITY OF KEY WEST

410 Angela Street
Key West, Florida 33040
Telephone (305) 296-1347
Facsimile (305) 296-2727
Florida License AAC002022


Bender & Associates
ARCHITECTS
p.a.

Project No: 1013
EXTERIOR ELEVATIONS
Date: 1/1/16

A2.2
TWO STORIES
3 OF

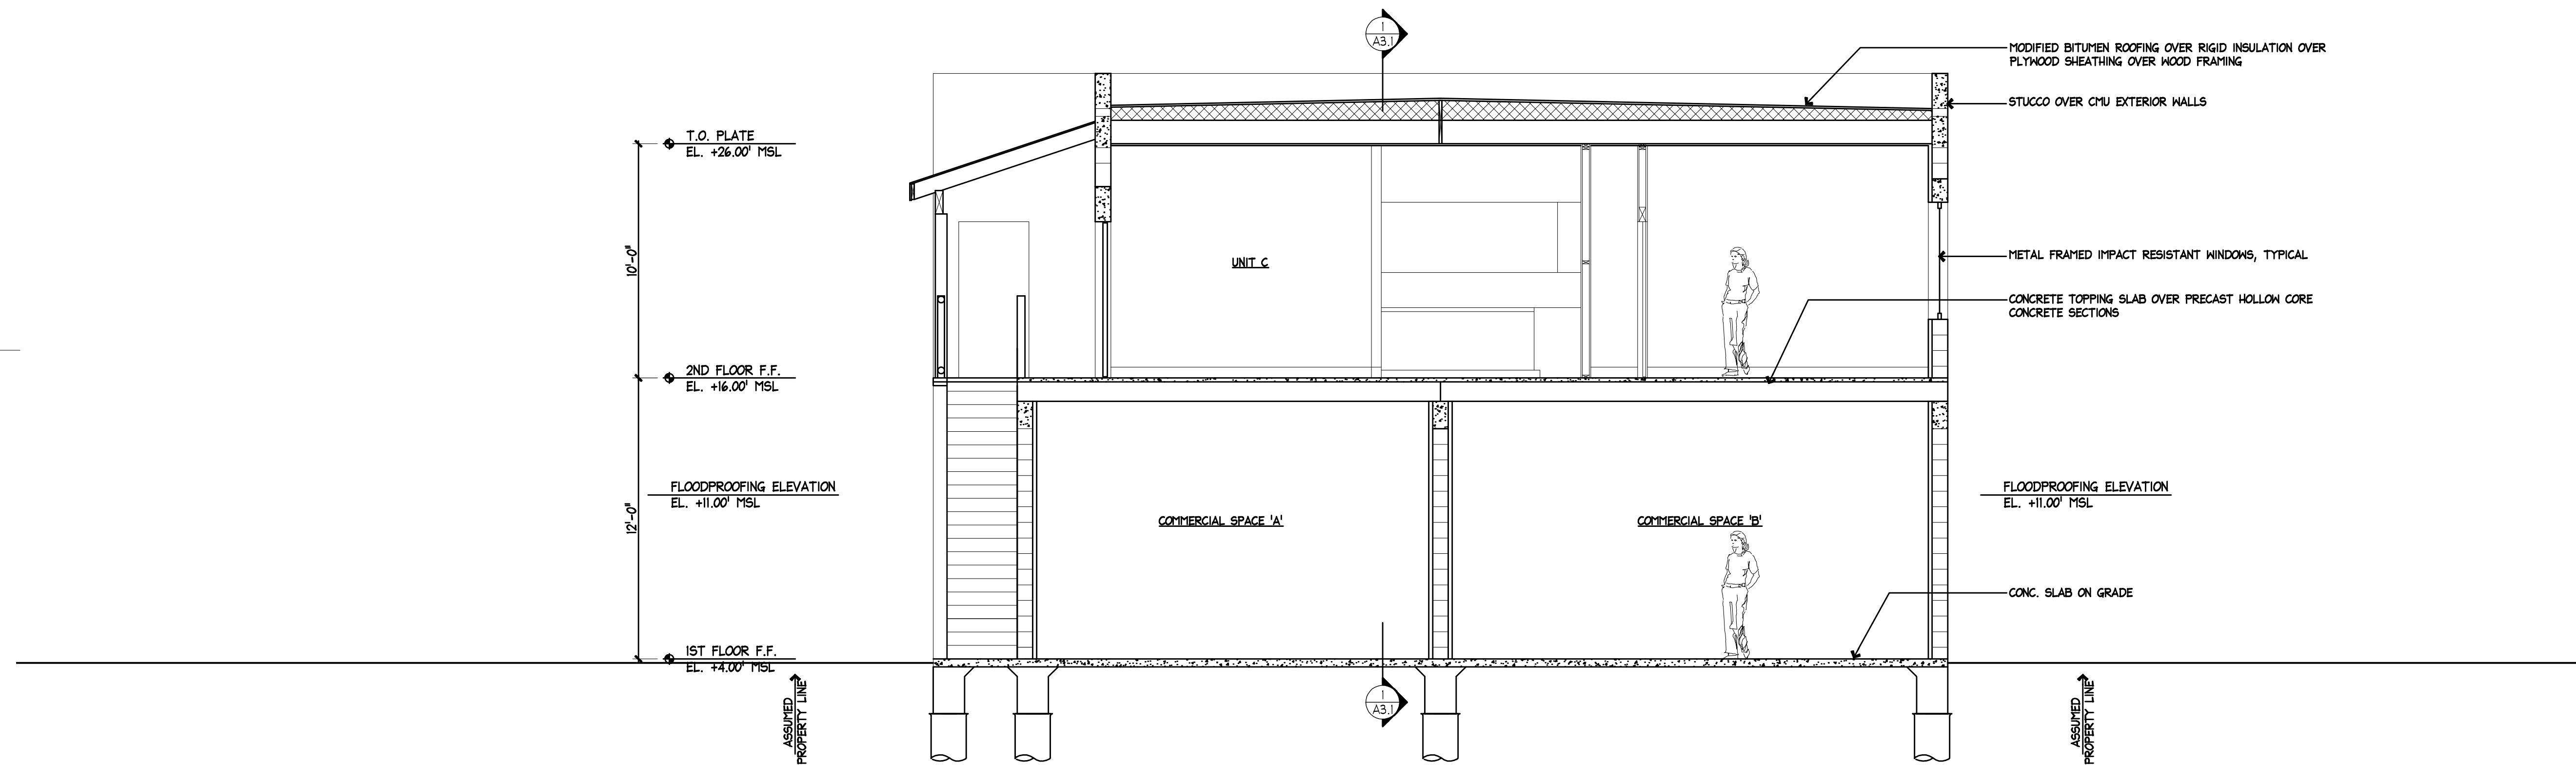

2 BUILDING LONGITUDINAL SECTION LOOKING NORTH
A3.1 SCALE: 1/4"=1'-0"

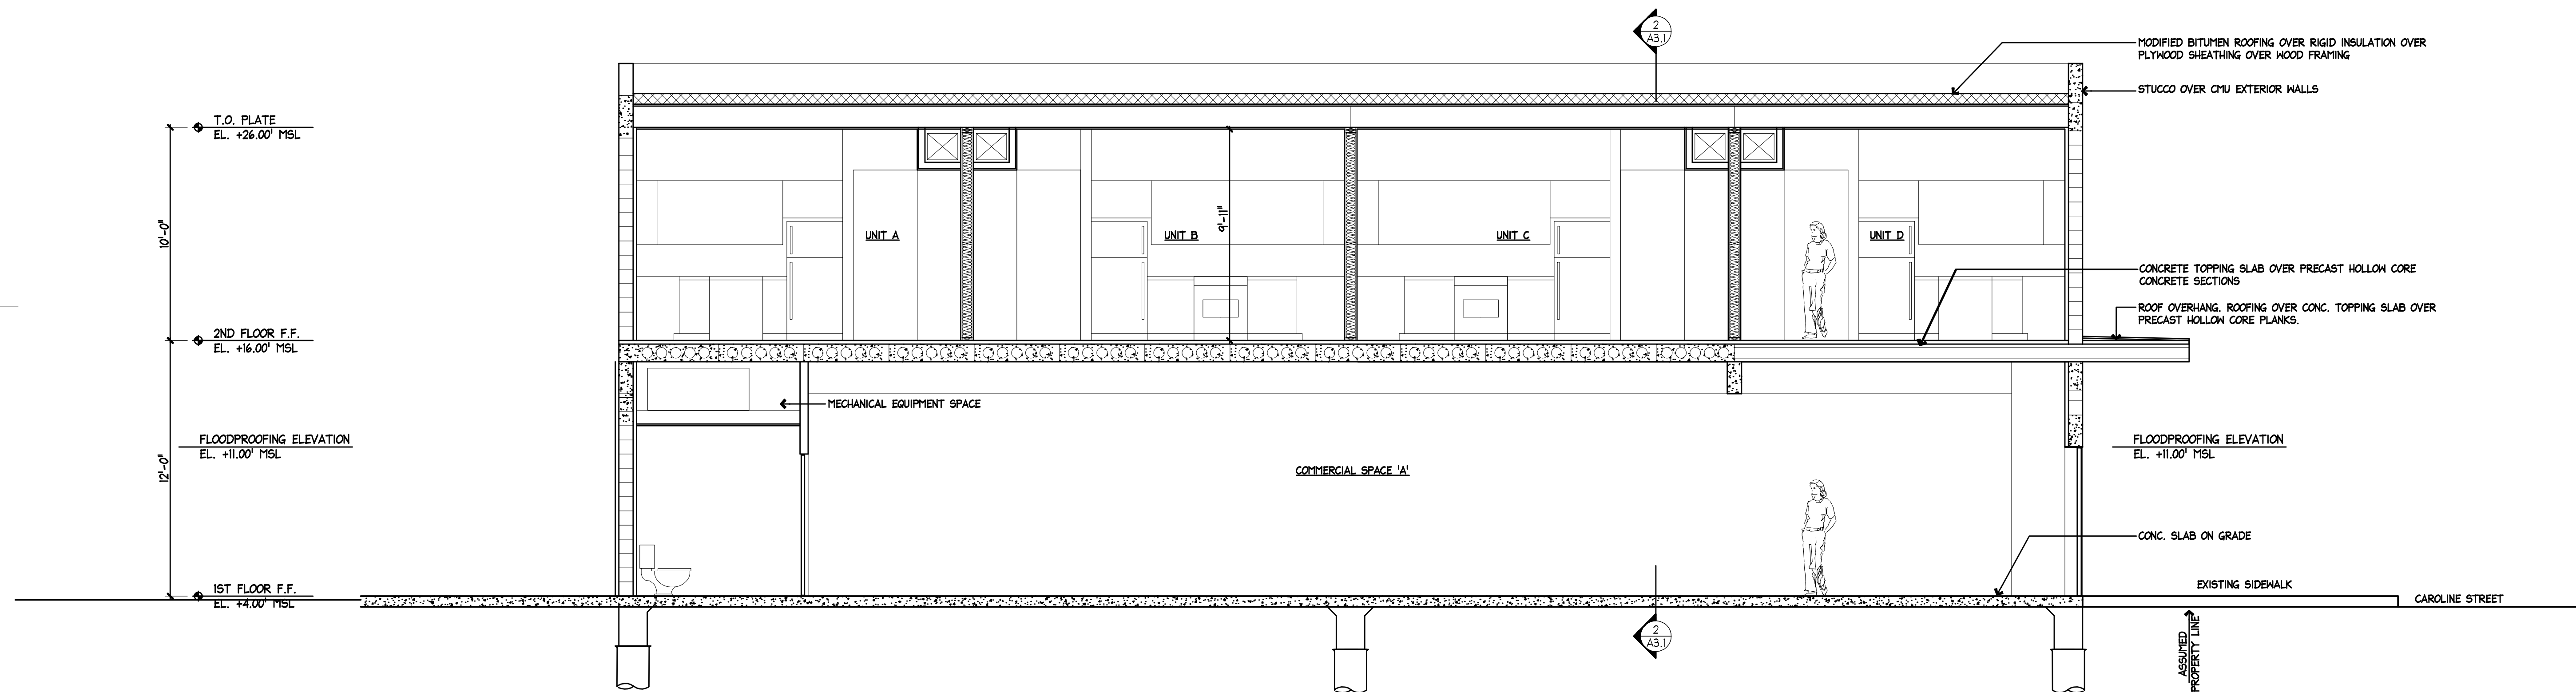

1 BUILDING LONGITUDINAL SECTION LOOKING EAST
A3.1 SCALE: 1/4"=1'-0"

907 CAROLINE STREET
KEY WEST FLORIDA 33040
CITY OF KEY WEST

410 Angela Street
Key West, Florida 33040
Telephone (305) 296-1347
Facsimile (305) 296-2727
Florida License AAC002022

Bender & Associates
ARCHITECTS
p.a.

Project No: 1013
BUILDING SECTIONS
Date: 7/6/16

A3.1
TWO STORIES
4 OF