



1 3D VIEW A

SCALE:



2 3D VIEW B

SCALE:

Seal:

NOT FOR CONSTRUCTION


Consultants:

Submissions:

FREDERICK DOUGLASS GYM
111 OLIVIA STREET, KEY WEST, FL, 33040
CITY OF KEY WEST
1300 WHITE STREET, KEY WEST, FL, 33040

PLOTTED:
10/17/2019 1:19:47 PM
Drawing Size 30x42 Project # 19095
Drawn By: Designer Checked By: Checker
Title: 3D VIEWS

Sheet Number:
3D 1.0
Date: 10/17/2019
©2019 by K2M Design, Inc.

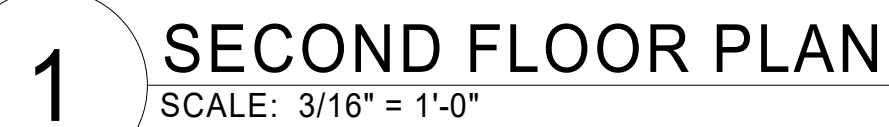

1. SAMPLE NOTE
2. SAMPLE NOTE

CODED NOTES ROOF PLAN	
NUMBER	NOTE

Seal:

NOT FOR CONSTRUCTION

Consultants:

Submissions:

[illegible]

FREDERICK DOUGLASS GYM
111 OLIVIA STREET, KEY WEST, FL, 33040

CITY OF KEY WEST
1300 WHITE STREET, KEY WEST, FL, 33040

PLOTTED: _____

Drawing Size 30x42	Project #: 19095
Drawn By: LBB/EHP	Checked By: EG


Title: ROOF PLAN

Sheet Number: _____

A2.3.1

Date: 10/17/2019

©2019 by K2M Design, Inc.

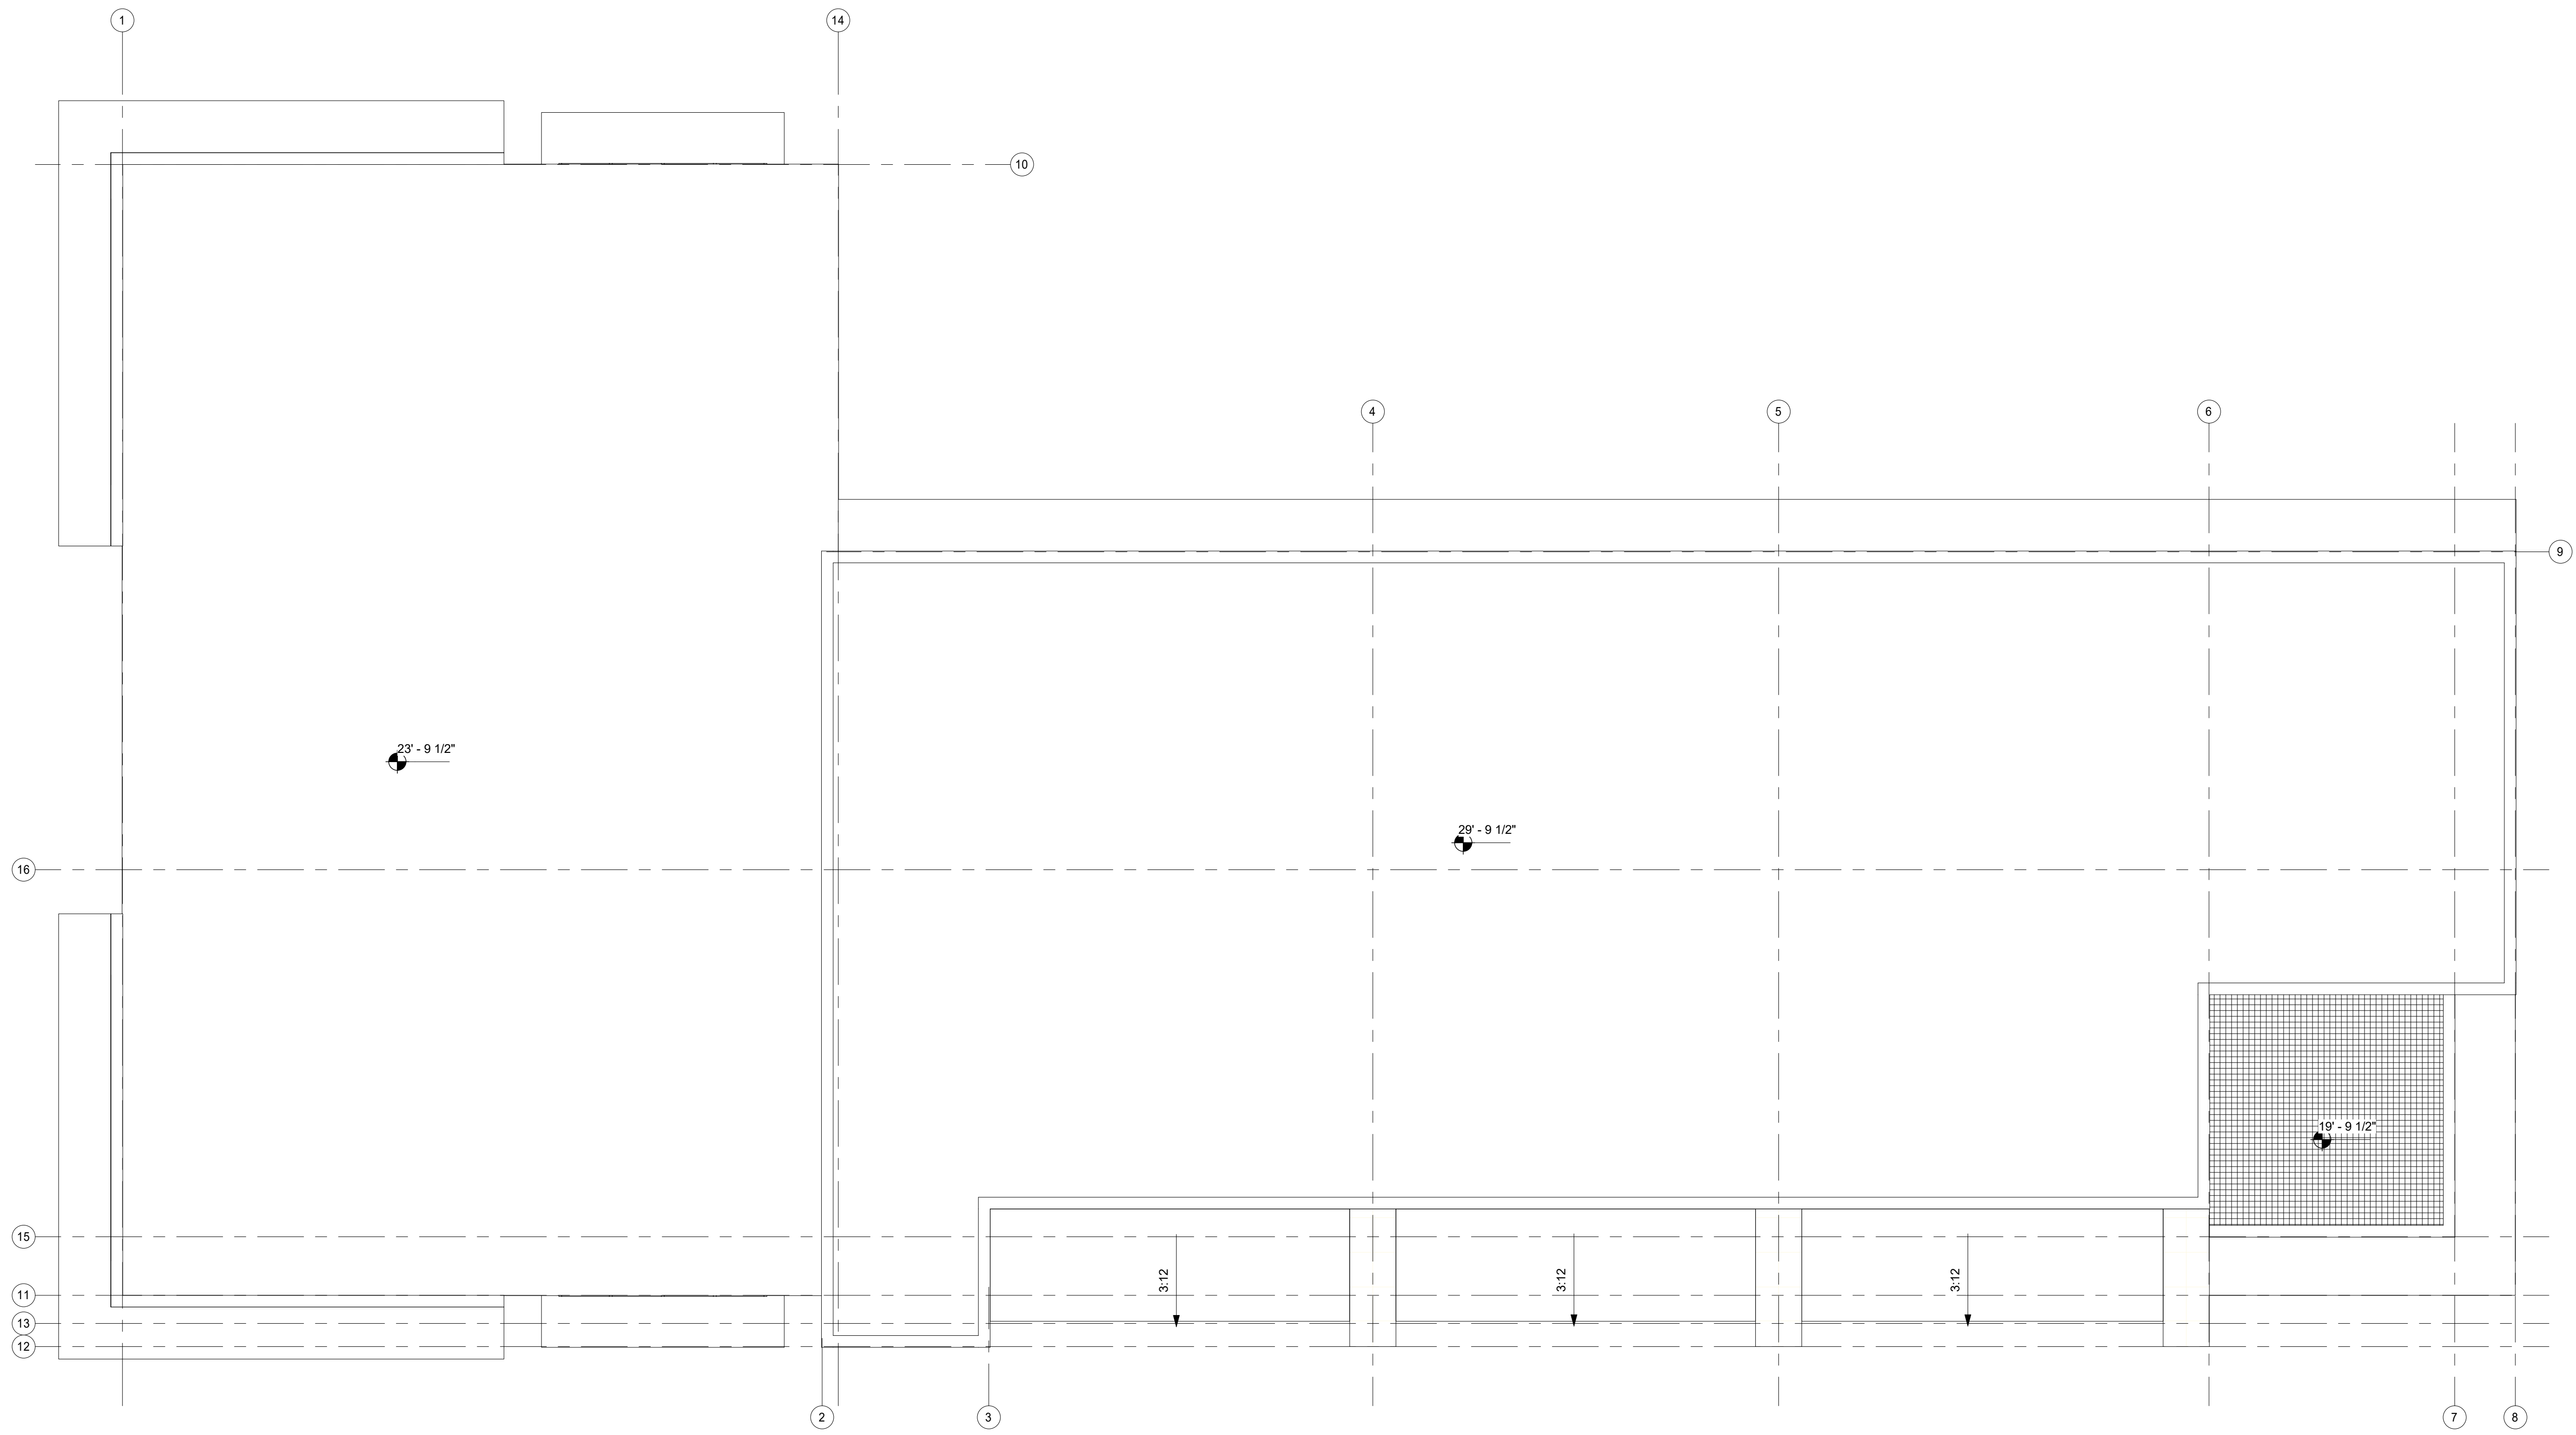


1 ROOF PLAN

SCALE: 3/16" = 1'-0"

1.	SAMPLE NOTE
2.	SAMPLE NOTE

CODED NOTES EXTERIOR ELEVATION	
NUMBER	NOTE

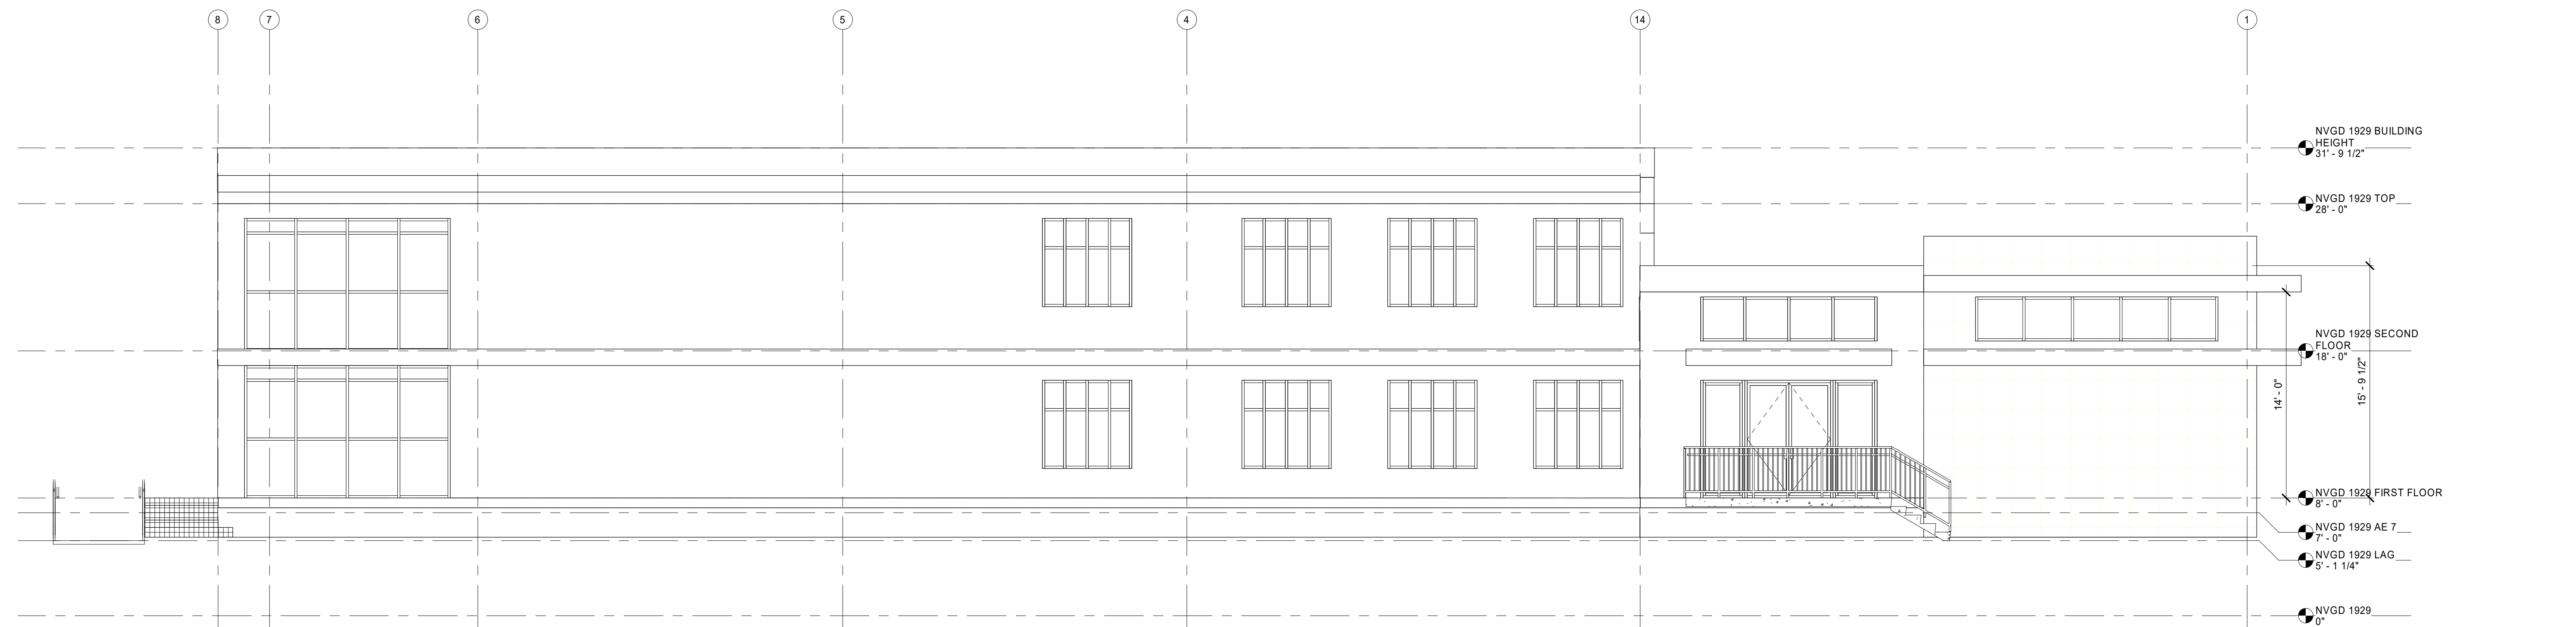

1 North
SCALE: 3/16" = 1'-0"



2 South
SCALE: 3/16" = 1'-0"

Seal:

NOT FOR CONSTRUCTION

Consultants:

Submissions:

[illegible]

FREDERICK DOUGLASS GYM
111 OLIVIA STREET, KEY WEST, FL, 33040

CITY OF KEY WEST
1300 WHITE STREET, KEY WEST, FL, 33040

PLOTTED:

10/17/2019 1:20:11 PM

Drawing Size Project #:

30x42	19095
-------	-------

Drawn By:	Checked By:
-----------	-------------

LBB/EHP | EG

Title:
EXTERIOR ELEVATIONS

Sheet Number: _____

A3.1.1

Date: 10/17/2019

