

Variance Application City of Key West Planning Department 3140 Flagler Avenue, Key West, FL 33040 (305) 809-3720



Variance Application

Please completely fill out this application and attach all necessary documents. This will help our staff to process your request quickly and obtain necessary information without delay. If you have any questions please call 305-809-3720 to schedule an appointment with a Planner.

Please print or type a response to the following:

Name of Applicant and a page 12. The
Name of Applicant Anthony D. Sarno - k2m Design, Inc.
Applicant is: Owner Authorized Representative X
Address of Applicant 1001 Whitehead Street, Suite 101
Key West, Florida 33040
Phone # of Applicant <u>305.292.7722</u> Mobile# <u>305.395.2846</u>
E-Mail Address _asarno@k2mdesign.com
Name of Owner, if different than above Cheri Cooper
Address of Owner <u>808 Olivia Street</u> , Key West, Fl 33040
Phone # of Owner _305.292.7722
Email Address <u>CheriCooper@live.com</u>
Zoning District of Parcel HHDR RE# 00020080-000000
Description of Proposed Construction, Development, and Use
Interior renovation to existing two-story frame structure enclosing existing cove
area at rear to enlarge living space; new deck with pool replacing existing compa
gravel yard; new landscaping.
List and describe the specific variance(s) being requested:
Existing structure and placement on site result in non-conformance to all require
setbacks, building coverage, and impervious surface ratios.

Variance Application City of Key West Planning Department 3140 Flagler Avenue, Key West, FL 33040 (305) 809-3720




	Site I	Data Table		
	Code Requirement	Existing	Proposed	Variai Reque
Zoning				zioqui
Flood Zone				
Size of Site				
Height				
Front Setback				
Side Setback				
Side Setback				
Street Side Setback				
Rear Setback				
F.A.R				
Building Coverage	SEE ATTA	ACHED S	SITE DAT	A TAI
Impervious Surface				
Parking				
Handicap Parking				
Bicycle Parking				
Open Space/				
Landscaping				
Number and type of				
units				
Consumption Area				
or Number of seats				

Variance Application City of Key West Planning Department 3140 Flagler Avenue, Key West, FL 33040 (305) 809-3720




Will the w	ork be within the dripline (canopy) of any tree on or off the property?
YES	NOX
If yes, pro	vide date of landscape approval, and attach a copy of such approval.
This appl Regulatio	cation is pursuant to Section 106-51 & 52 City of Key West Land Develops.
	licant would like additional information, electronic version of the City's Code

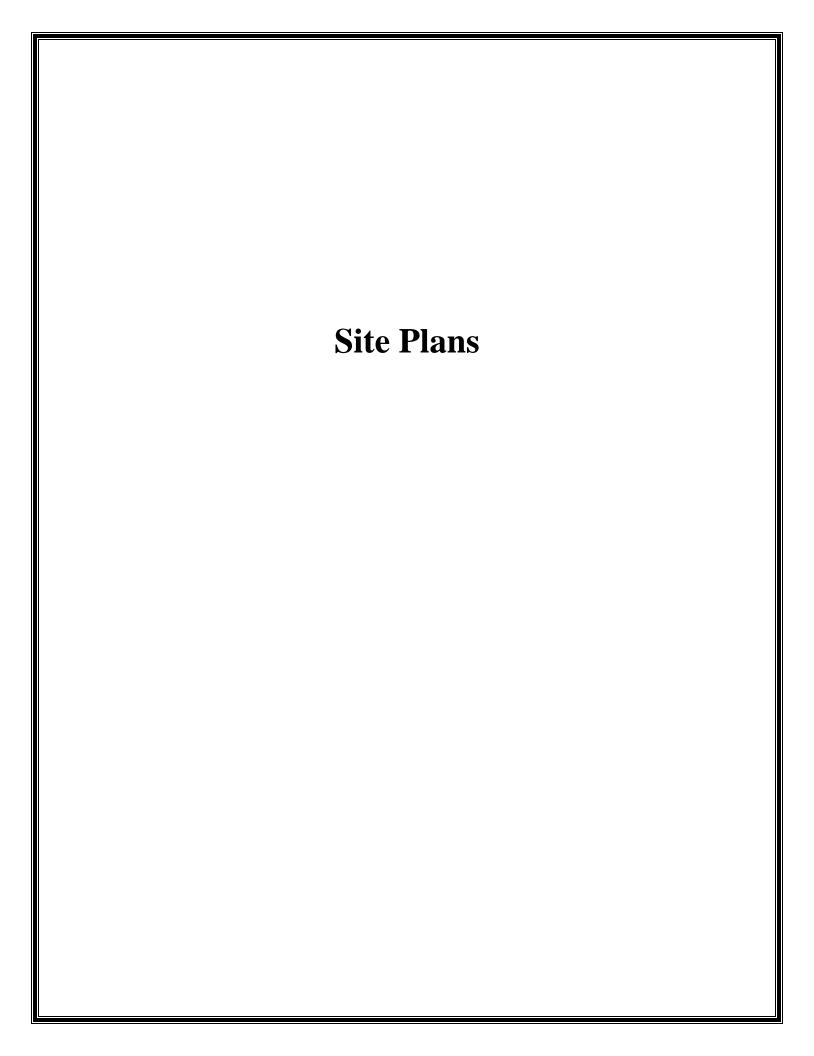

COOPER RESIDENCE RESIDENTIAL RENOVATION

808 OLIVIA STREET, KEY WEST, FLORIDA 33040

VARIANCE APPLICATION APRIL 1, 2014

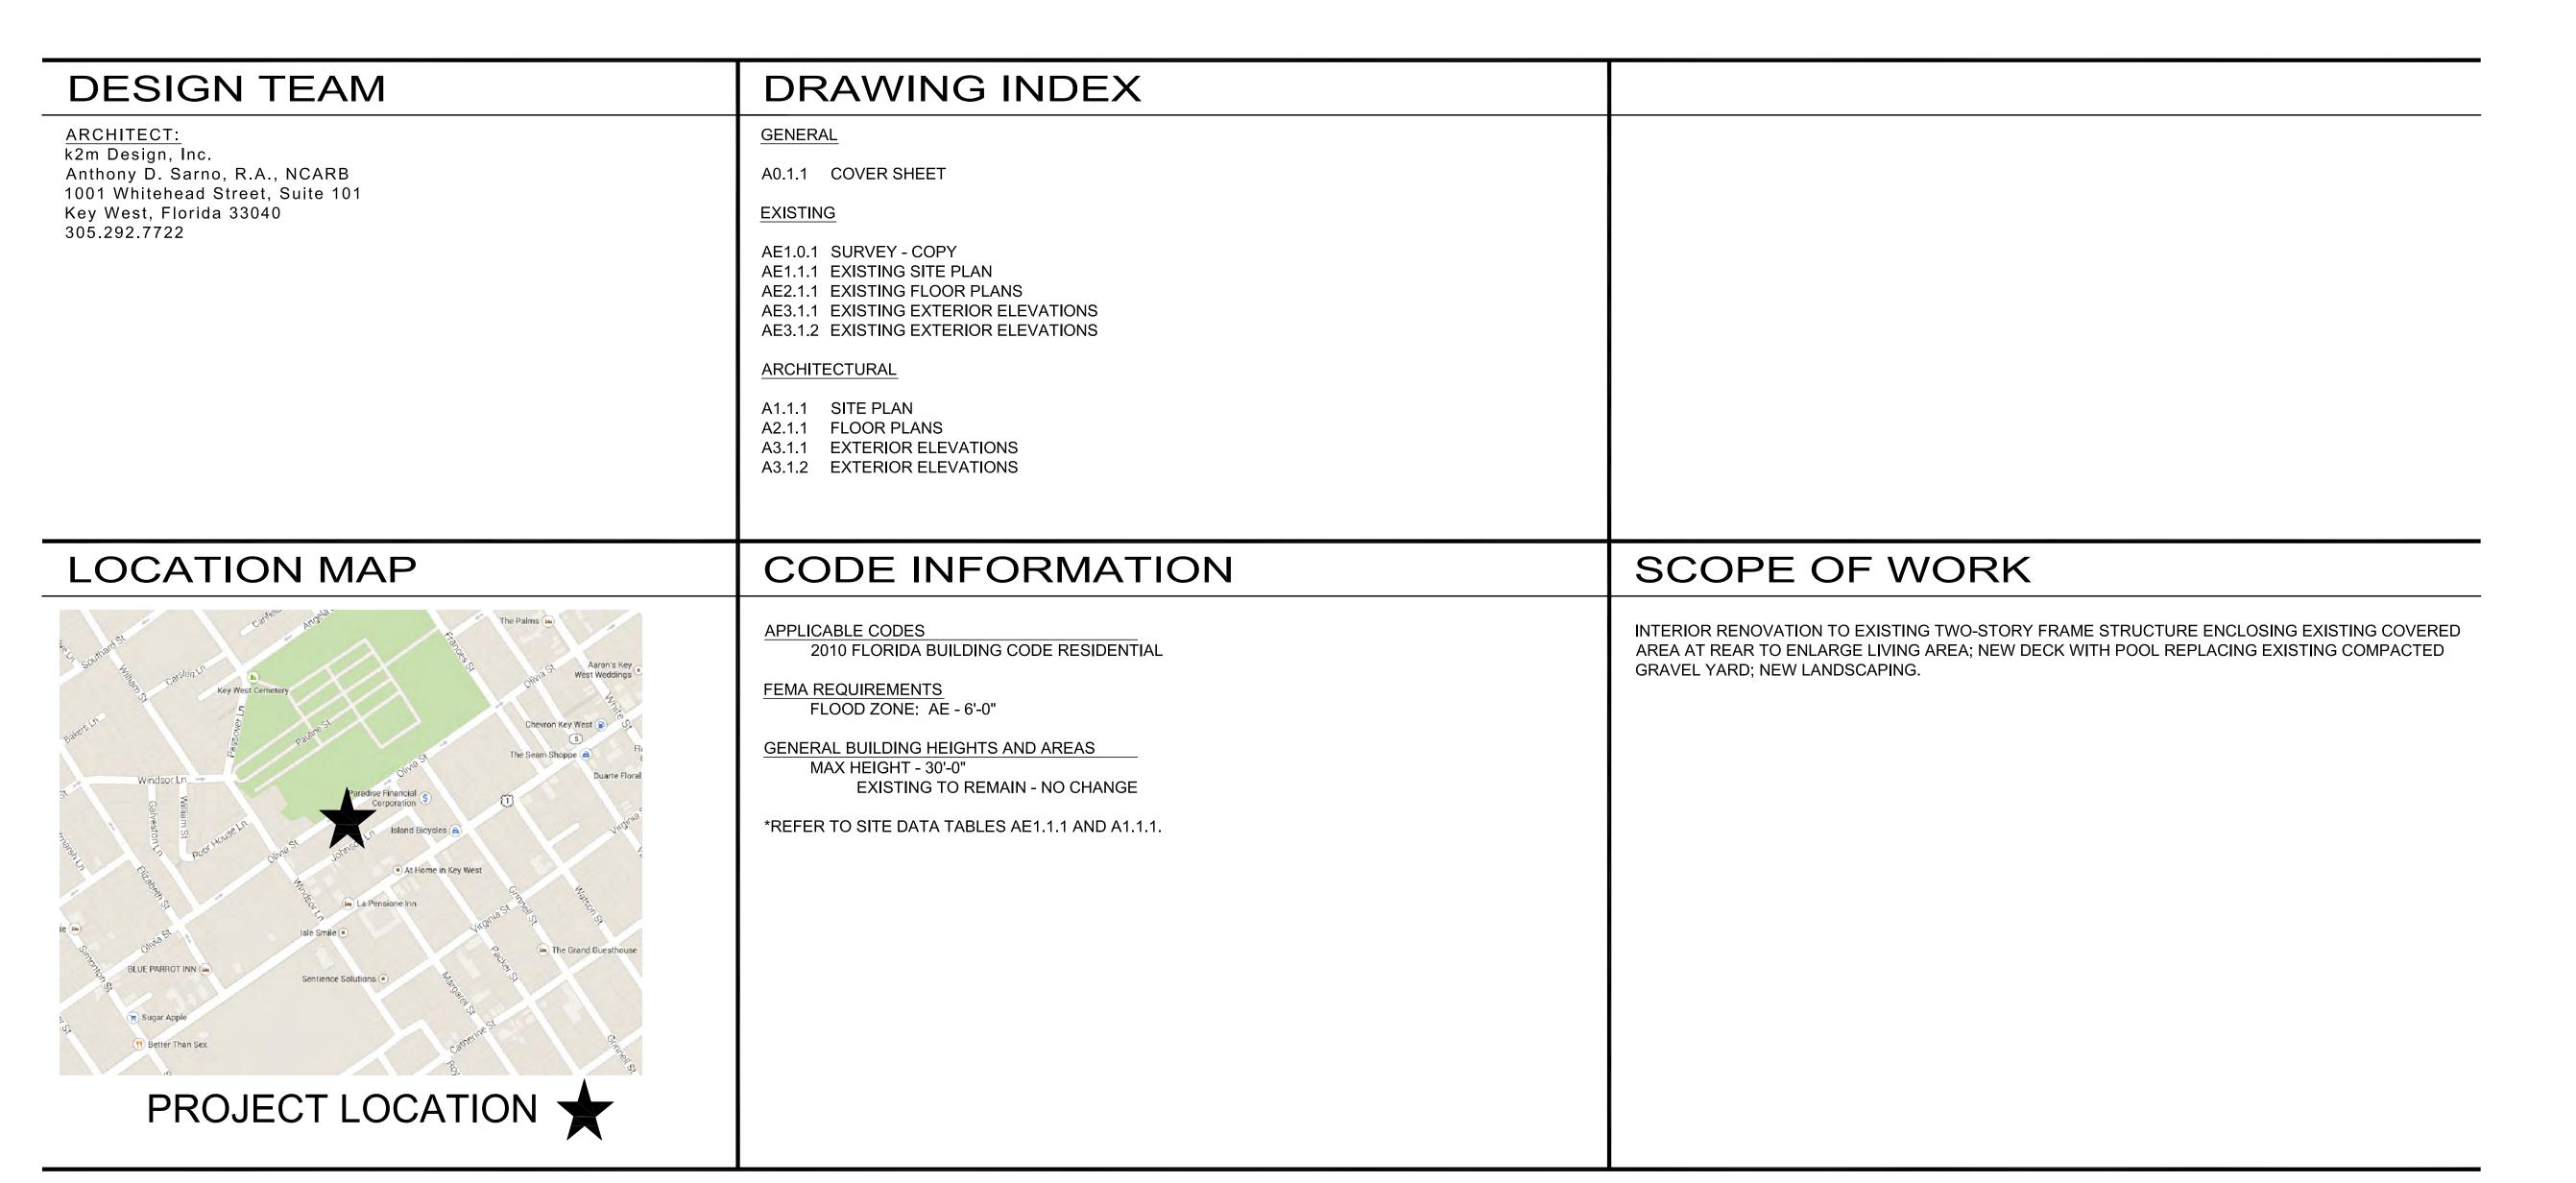

COOPER RESIDENCE 808 OLIVIA STREET VARIANCE APPLICATION

1001 Whitehead St., Suite 101, Key West, Florida 33040 Tel: 305-292-7722 | Fax: 305-292-2162 Email: info@k2mdesign.com URL: www.k2mdesign.com PROF. REG. AA26001059


S	L][3	١	VI	5	3	S)	N	S	
_									_				

Project No.

14 021 VARIANCE APPLICATION **COVER SHEET**

©2014 by k2m Design, Inc.

DATE: April 1, 2014

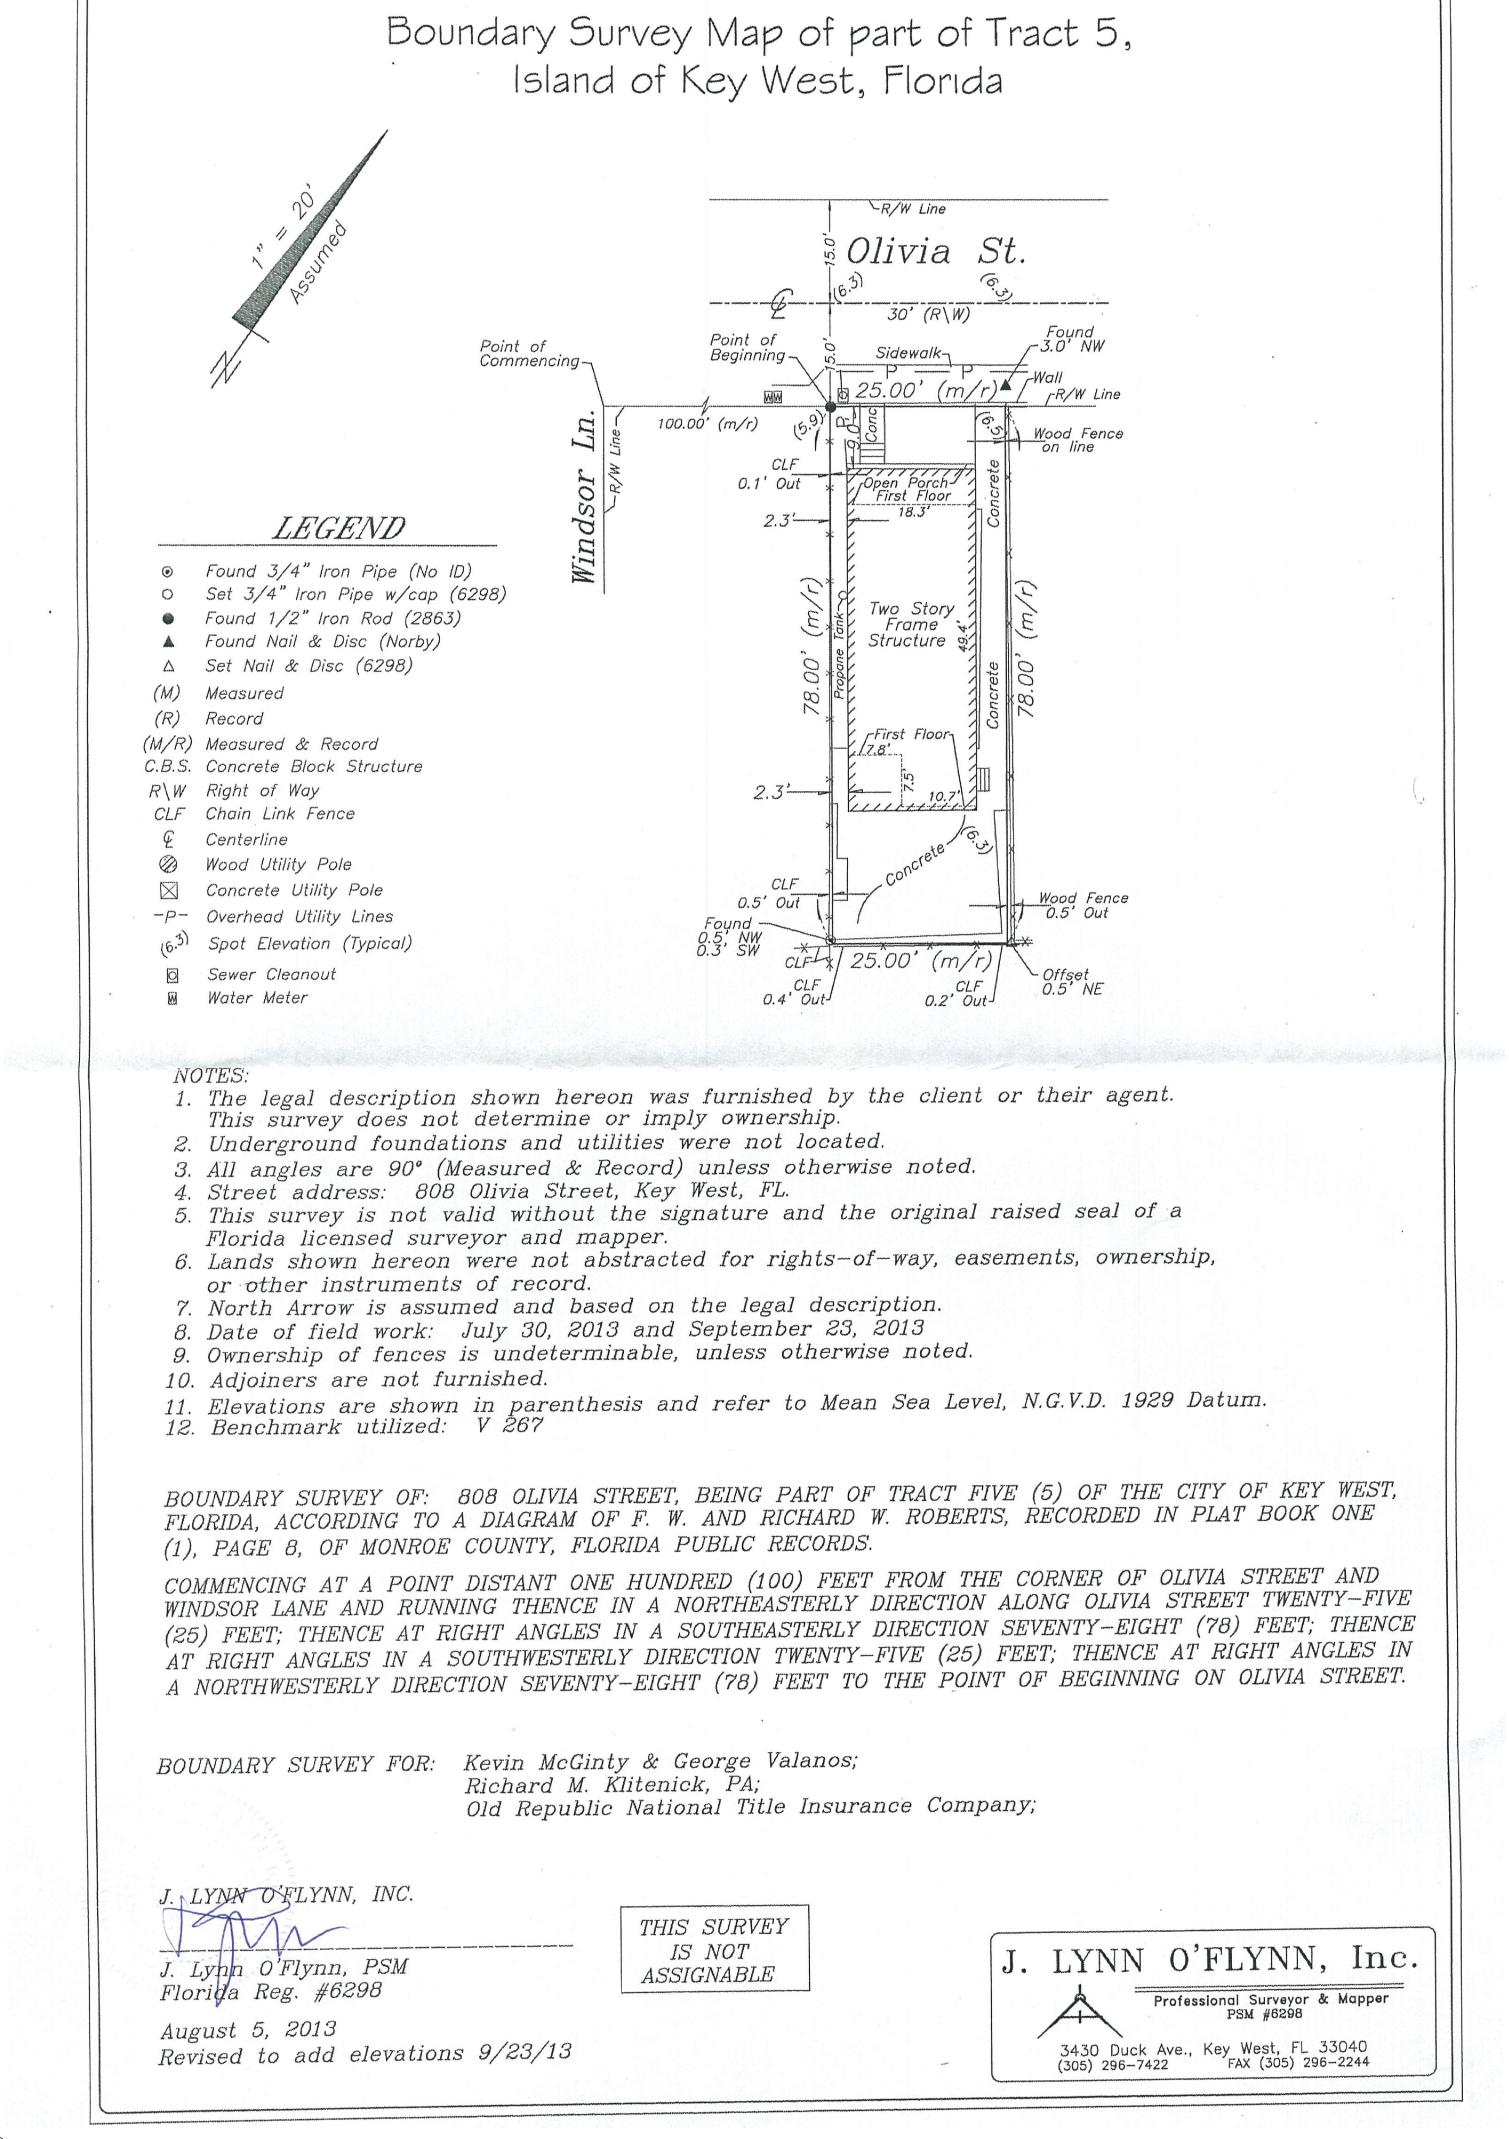

ARCHITECT:

Architecture, Interior Design
Procurement,
Owner Representation,
Specialty Consulting

1001 Whitehead St., Unit 101
Key West, Florida 33040
Tel: 305-294-4011
Fax: 305-292-2162
Email: infokw@k2mdesign.con
URL: www.k2mdesign.com
URM: www.k2m.com
Building Relationships
Based on Trust and Results

Sea

Anthony D. Sarno. License # Expiration Date

Consultants:

Revisions:

COOPER RESIDENCE
808 OLIVIA STREET
KEY WEST, FLORIDA, 33040

PLOTTED: 4/1/2014 8:53 AM

Drawing Size Project #:

24x36 14 021

Drawn By: Checked By:

KMA ADS

tle: SURVEY COPY


Sheet Number

AE1.0.1


Date: April 1, 2014
©2014 by k2m Design, Inc.

SURVEY COPY

| () 1 SCALE: NTS

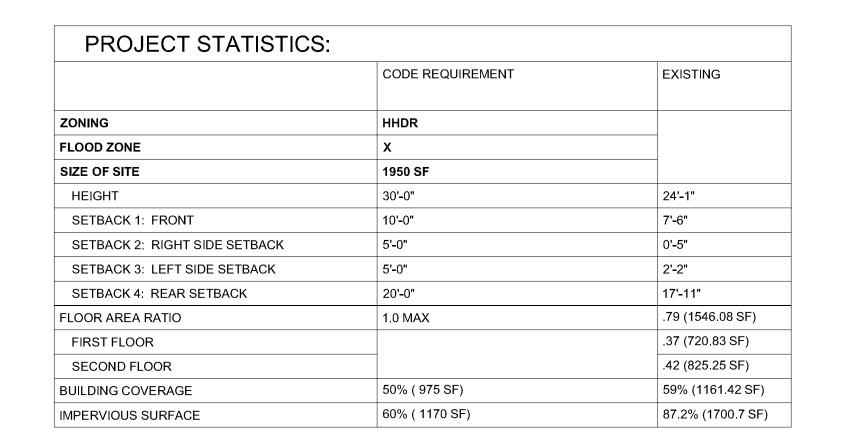

SITE PLAN	LEGEND
	BUILDING COVERAGE
	EXISTING CONCRETE
	EXISTING COMPACTED EARTH

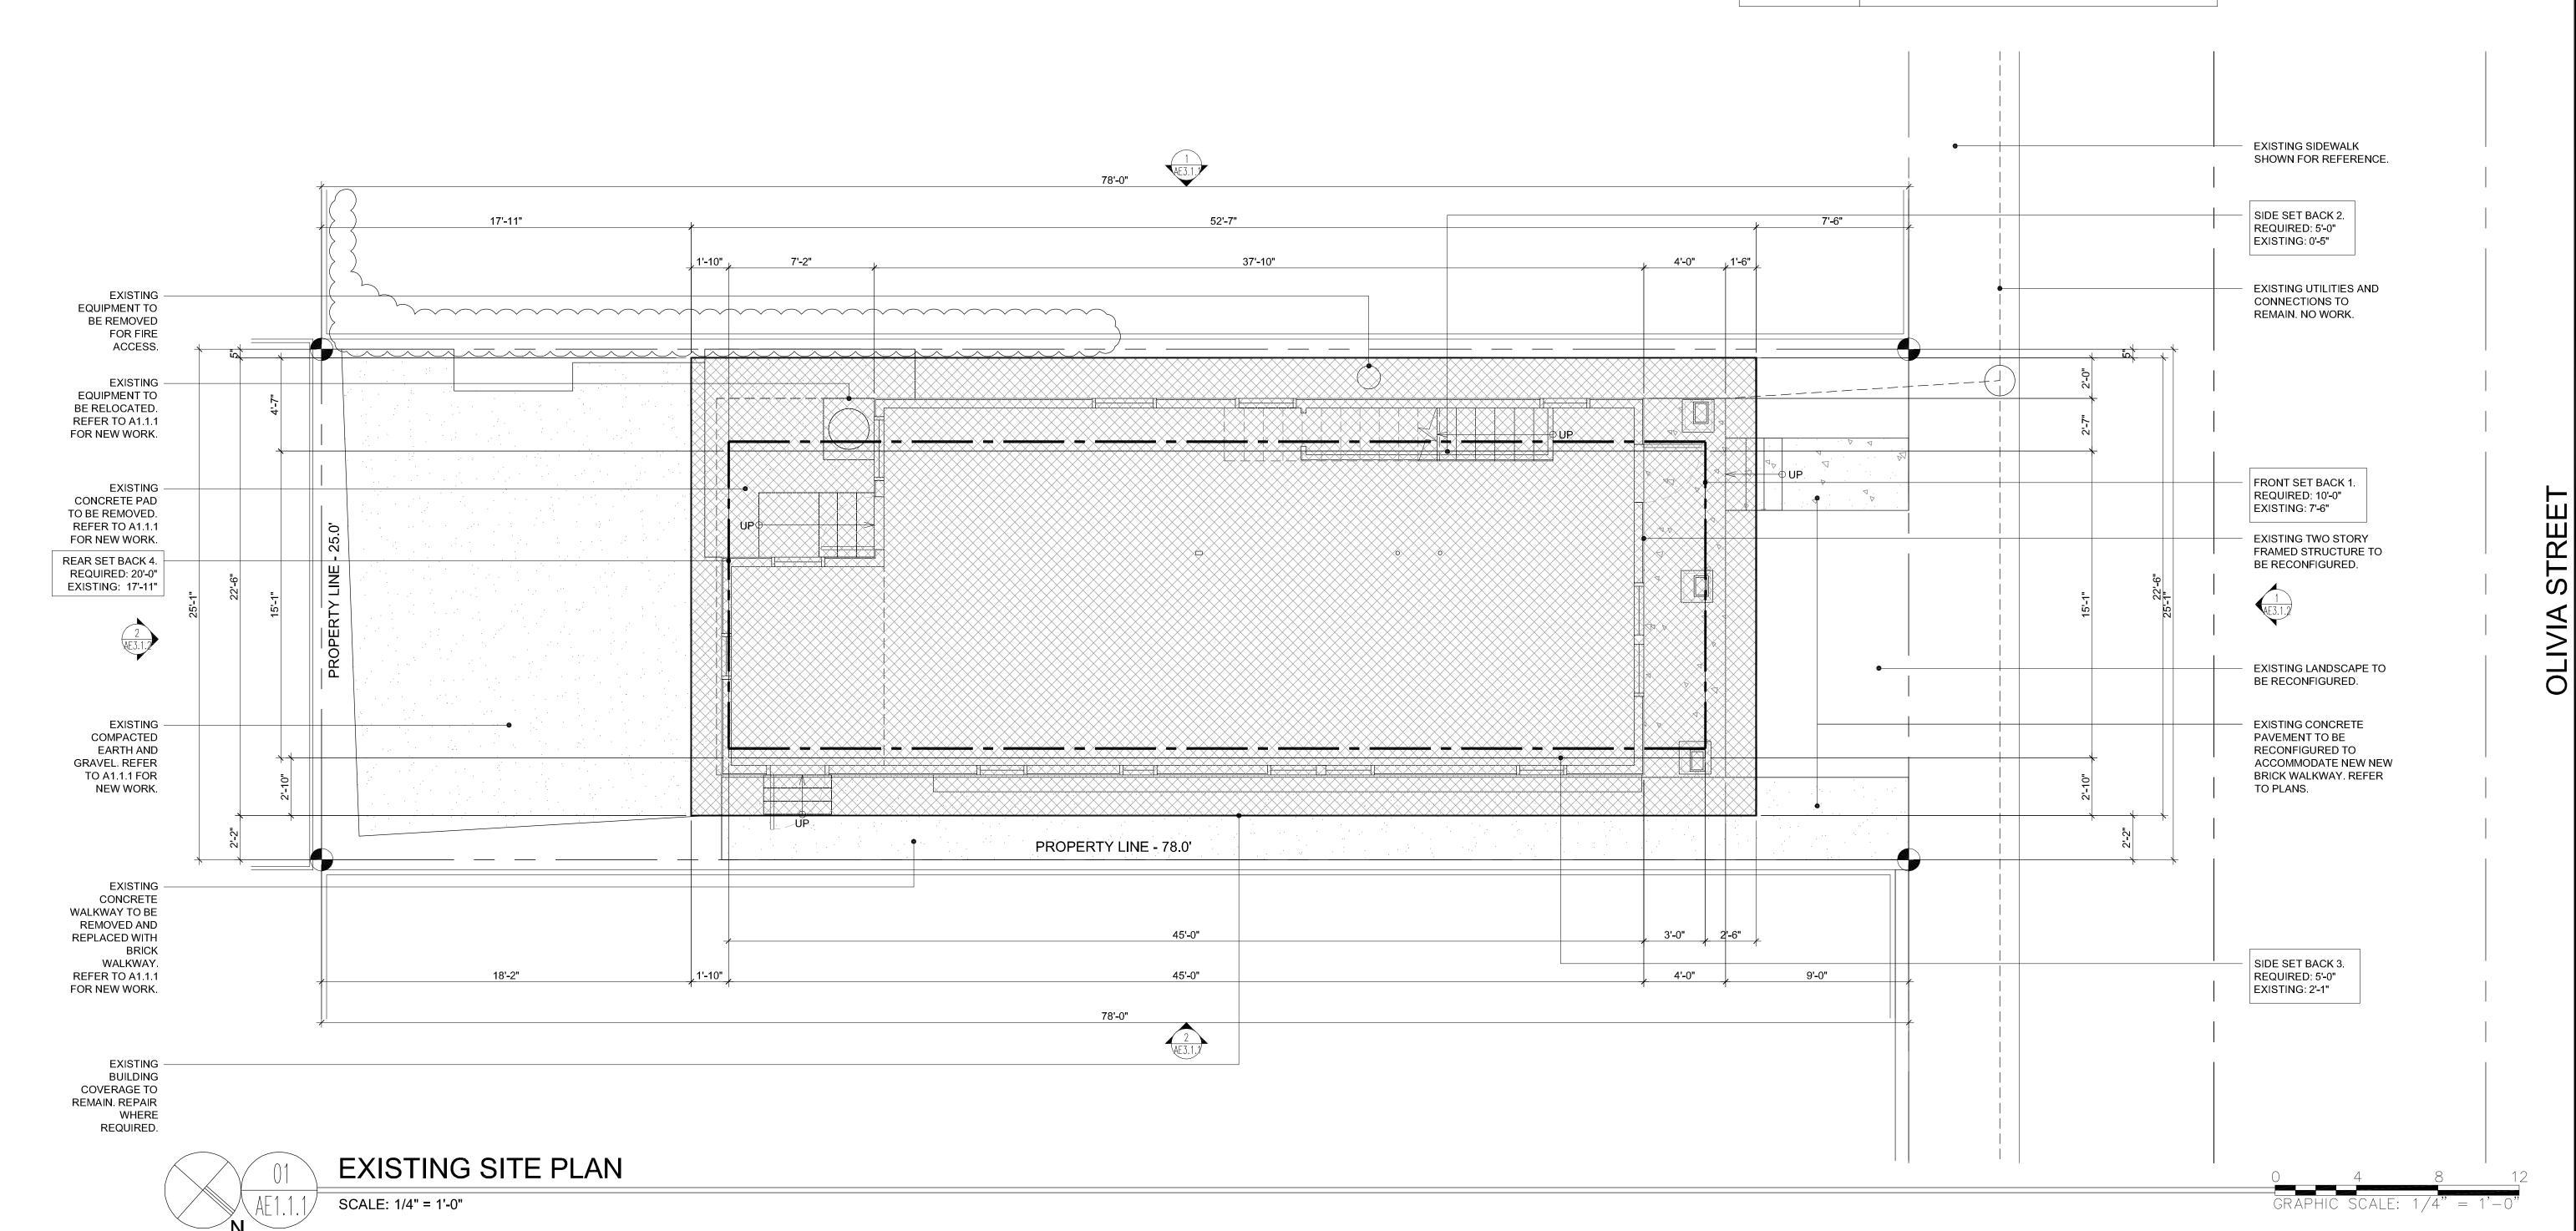

Procurement, Owner Representation, Specialty Consulting 1001 Whitehead St., Unit 101 Key West, Florida 33040 Tel: 305-294-4011 Fax: 305-292-2162 Email: infokw@k2mdesign.com

ARCHITECT:

URL: www.k2mdesign.com URM: www.k2m.com Building Relationships Based on Trust and Results Cleveland | Key West | Charlotte | Baltimore

Anthony D. Samo. License # Consultants:

Revisions:

COOPER RESIDENCE 808 OLIVIA STREET KEY WEST, FLORIDA, 33040 SIDENTIAL

PLOTTED: 4/1/2014 9:11 AM


Drawing Size | Project #: 14 021 Drawn By: Checked By:

EXISTING SITE PLAN

Sheet Number:

Date: April 1, 2014 ©2014 by k2m Design, Inc.

Procurement, Owner Representation, Specialty Consulting 1001 Whitehead St., Unit 101 Key West, Florida 33040 Tel: 305-294-4011 Fax: 305-292-2162 Email: infokw@k2mdesign.com URL: www.k2mdesign.com URM: www.k2m.com Building Relationships Based on Trust and Results Cleveland | Key West | Charlotte | Baltimore

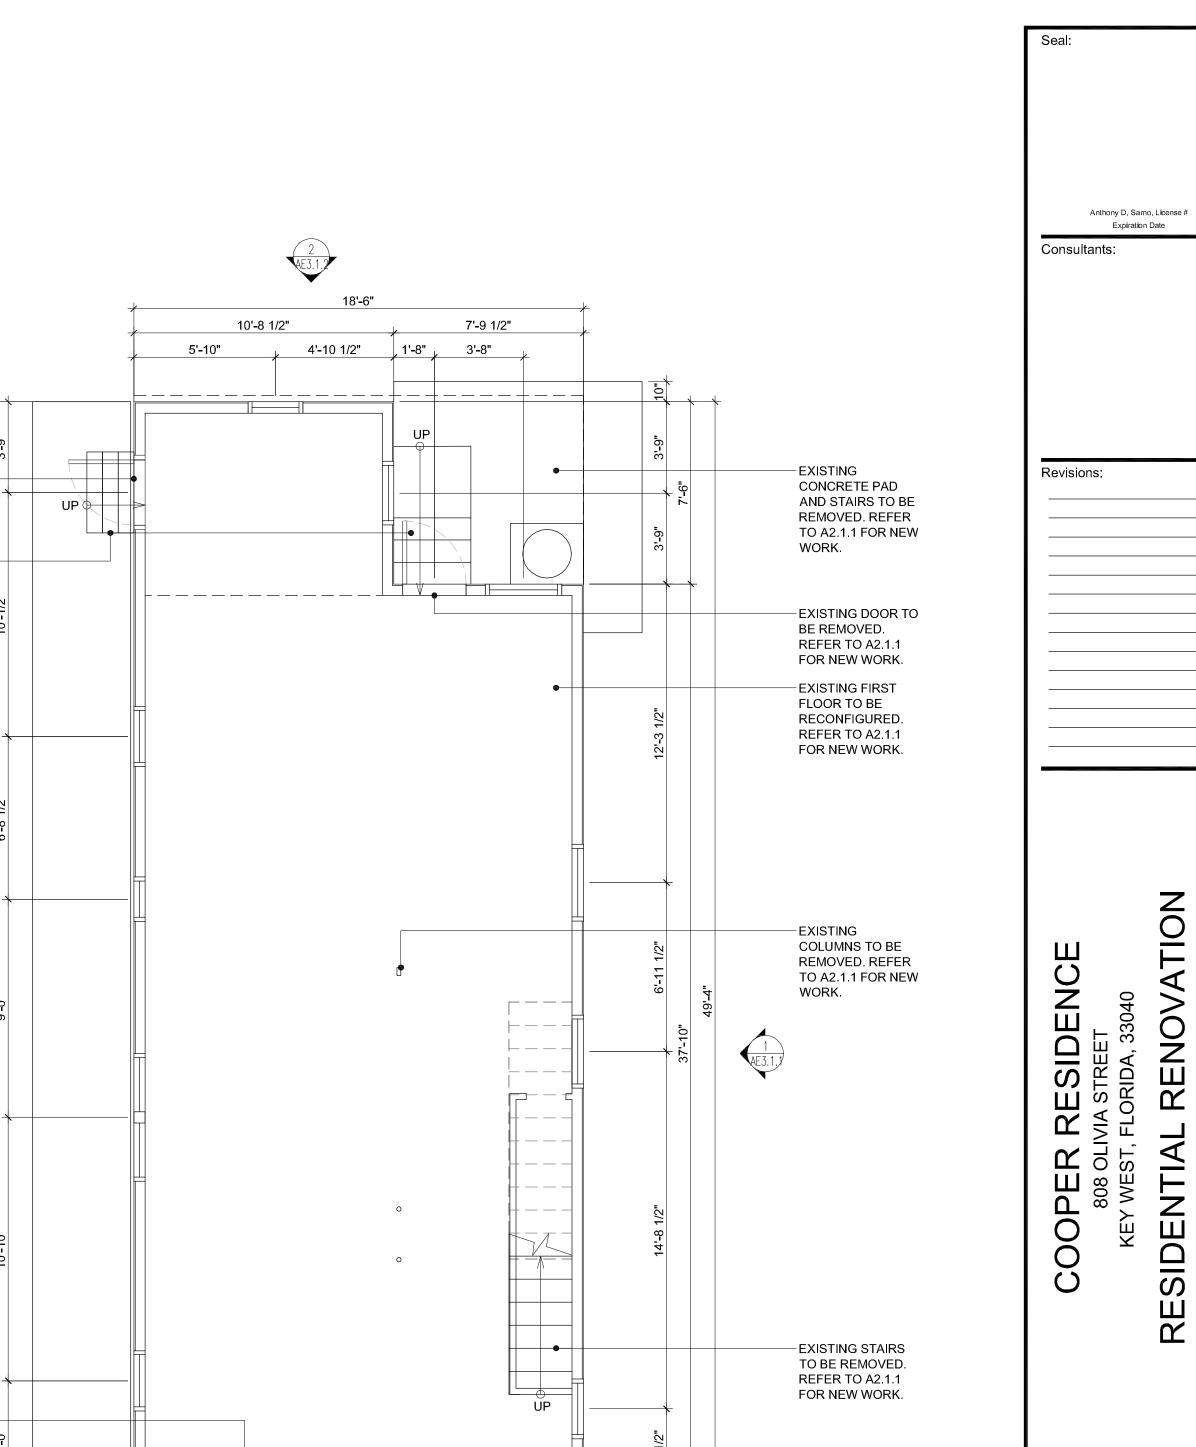

EXISTING FIRST FLOOR PLAN SCALE: 1/4"=1'-0"

EXISTING TO BE RECONVIGURED. REFER TO A2.1.1 FOR NEW WORK.

EXISTING SECOND FLOOR PLAN SCALE: 1/4"=1'-0"

8'-11 1/4"

4'-9 1/2"

18'-6"

8'-11 1/4"

4'-2 1/2"

•

4'-9 1/2"

5'-4 1/4"

-EXISTING

WINDOWS TO BE REMOVED. REFER TO A2.1.1 FOR NEW WORK.

— EXISTING STAIRS TO BE REMOVED. REFER TO A2.1.1 FOR NEW WORK.

EXISTING STAIR
OPENING TO BE
RECONFIGURED.
REFER TO A2.1.1
FOR NEW WORK.

— EXISTING FRAMING TO BE REMOVED. REFER TO A2.1.1 FOR NEW WORK.

— WINDOWS TO BE REPLACED TO MATCH EXISTING

WINDOWS. REFER TO A2.1.1 FOR NEW WORK.

WINDOW TO BE REPLACED TO MATCH EXISTING WINDOWS. REFER

TO A2.1.1 FOR NEW

EXISTING COVERED PORCH

TO REMAIN. REPAIR WHERE REQUIRED.

WORK.

EXISTING DOOR TO

BE REMOVED.

REFER TO A2 1.1

FOR NEW WORK.

EXISTING STAIRS TO BE REMOVED.

REFER TO A2.1.1 FOR NEW WORK.

> Date: April 1, 2014 ©2014 by k2m Design, Inc.

PLOTTED: 4/1/2014 9:17 AM

Drawing Size | Project #: 24x36 | 14 021

EXISTING FLOOR

PLANS

Checked By:

Drawn By:

Sheet Number:

Architecture, Interior Design,
Procurement,
Owner Representation,
Specialty Consulting

1001 Whitehead St., Unit 101
Key West, Florida 33040
Tel: 305-294-4011
Fax: 305-294-4011
Fax: 305-292-2162
Email: infokw@k2mdesign.com
URL: www.k2mdesign.com
URL: www.k2mdesign.com
URM: www.k2m.com
Building Relationships
Based on Trust and Results
Cleveland | Key West | Charlotte | Baltimore

Anthony D. Samo. License #

COOPER RESIDENCE 808 OLIVIA STREET KEY WEST, FLORIDA, 33040

PLOTTED: 4/1/2014 10:02 AM

Drawn By: Checked By: MBI

EXISTING EXTERIOR ELEVATIONS

©2014 by k2m Design, Inc.



POSTING ROOF TO RELAY REPORT WHERE NEEDED

TO STAND WOOD ROUND

TO STAND WOOD ROUND

TO STAND WOOD ROUND

TO STAND ROOF ROUND

TO STAND

EXISTING EXTERIOR WEST ELEVATION

SCALE: 1/4" = 1'-0"

EXISTING EXTERIOR EAST ELEVATION

SCALE: 1/4" = 1'-0"

GRAPHIC SCALE: 1/4" = 1'-0"

AE3.1.1

Date: April 1, 2014



Anthony D. Samo. License #

Consultants:


Revisions:

COOPER RESIDENCE 808 OLIVIA STREET KEY WEST, FLORIDA, 33040

RESIDENTIAL





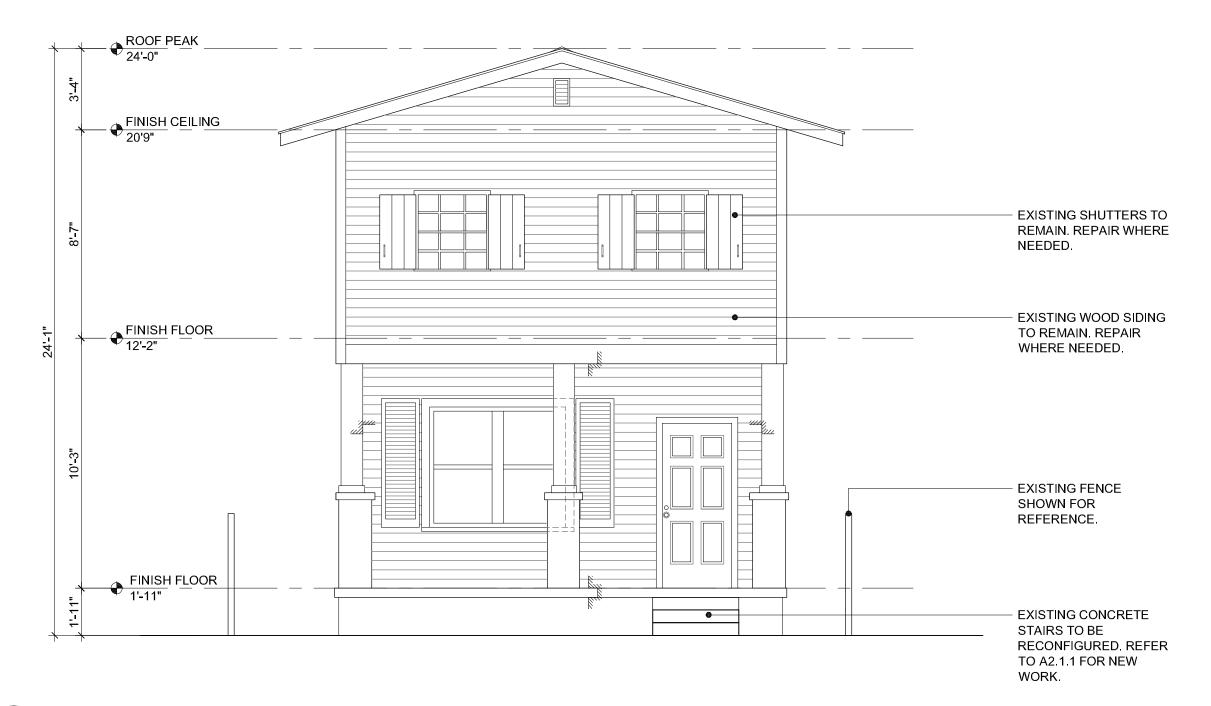

EXISTING EXTERIOR NORTH ELEVATION SCALE: 1/4" = 1'-0"

GRAPHIC SCALE: 1/4" = 1'-0"

AE3.1.2 Date: April 1, 2014 ©2014 by k2m Design, Inc.

Sheet Number:


PLOTTED: 4/1/2014 9:43 AM

Drawing Size | Project #: 24x36 | 14 021

Drawn By: Checked By: MBI

EXISTING EXTERIOR ELEVATIONS

SITE PLAN LEGEND					
	BUILDING COVERAGE				
	WOOD DECK				
	BRICK PAVERS				
δ	CONCRETE				

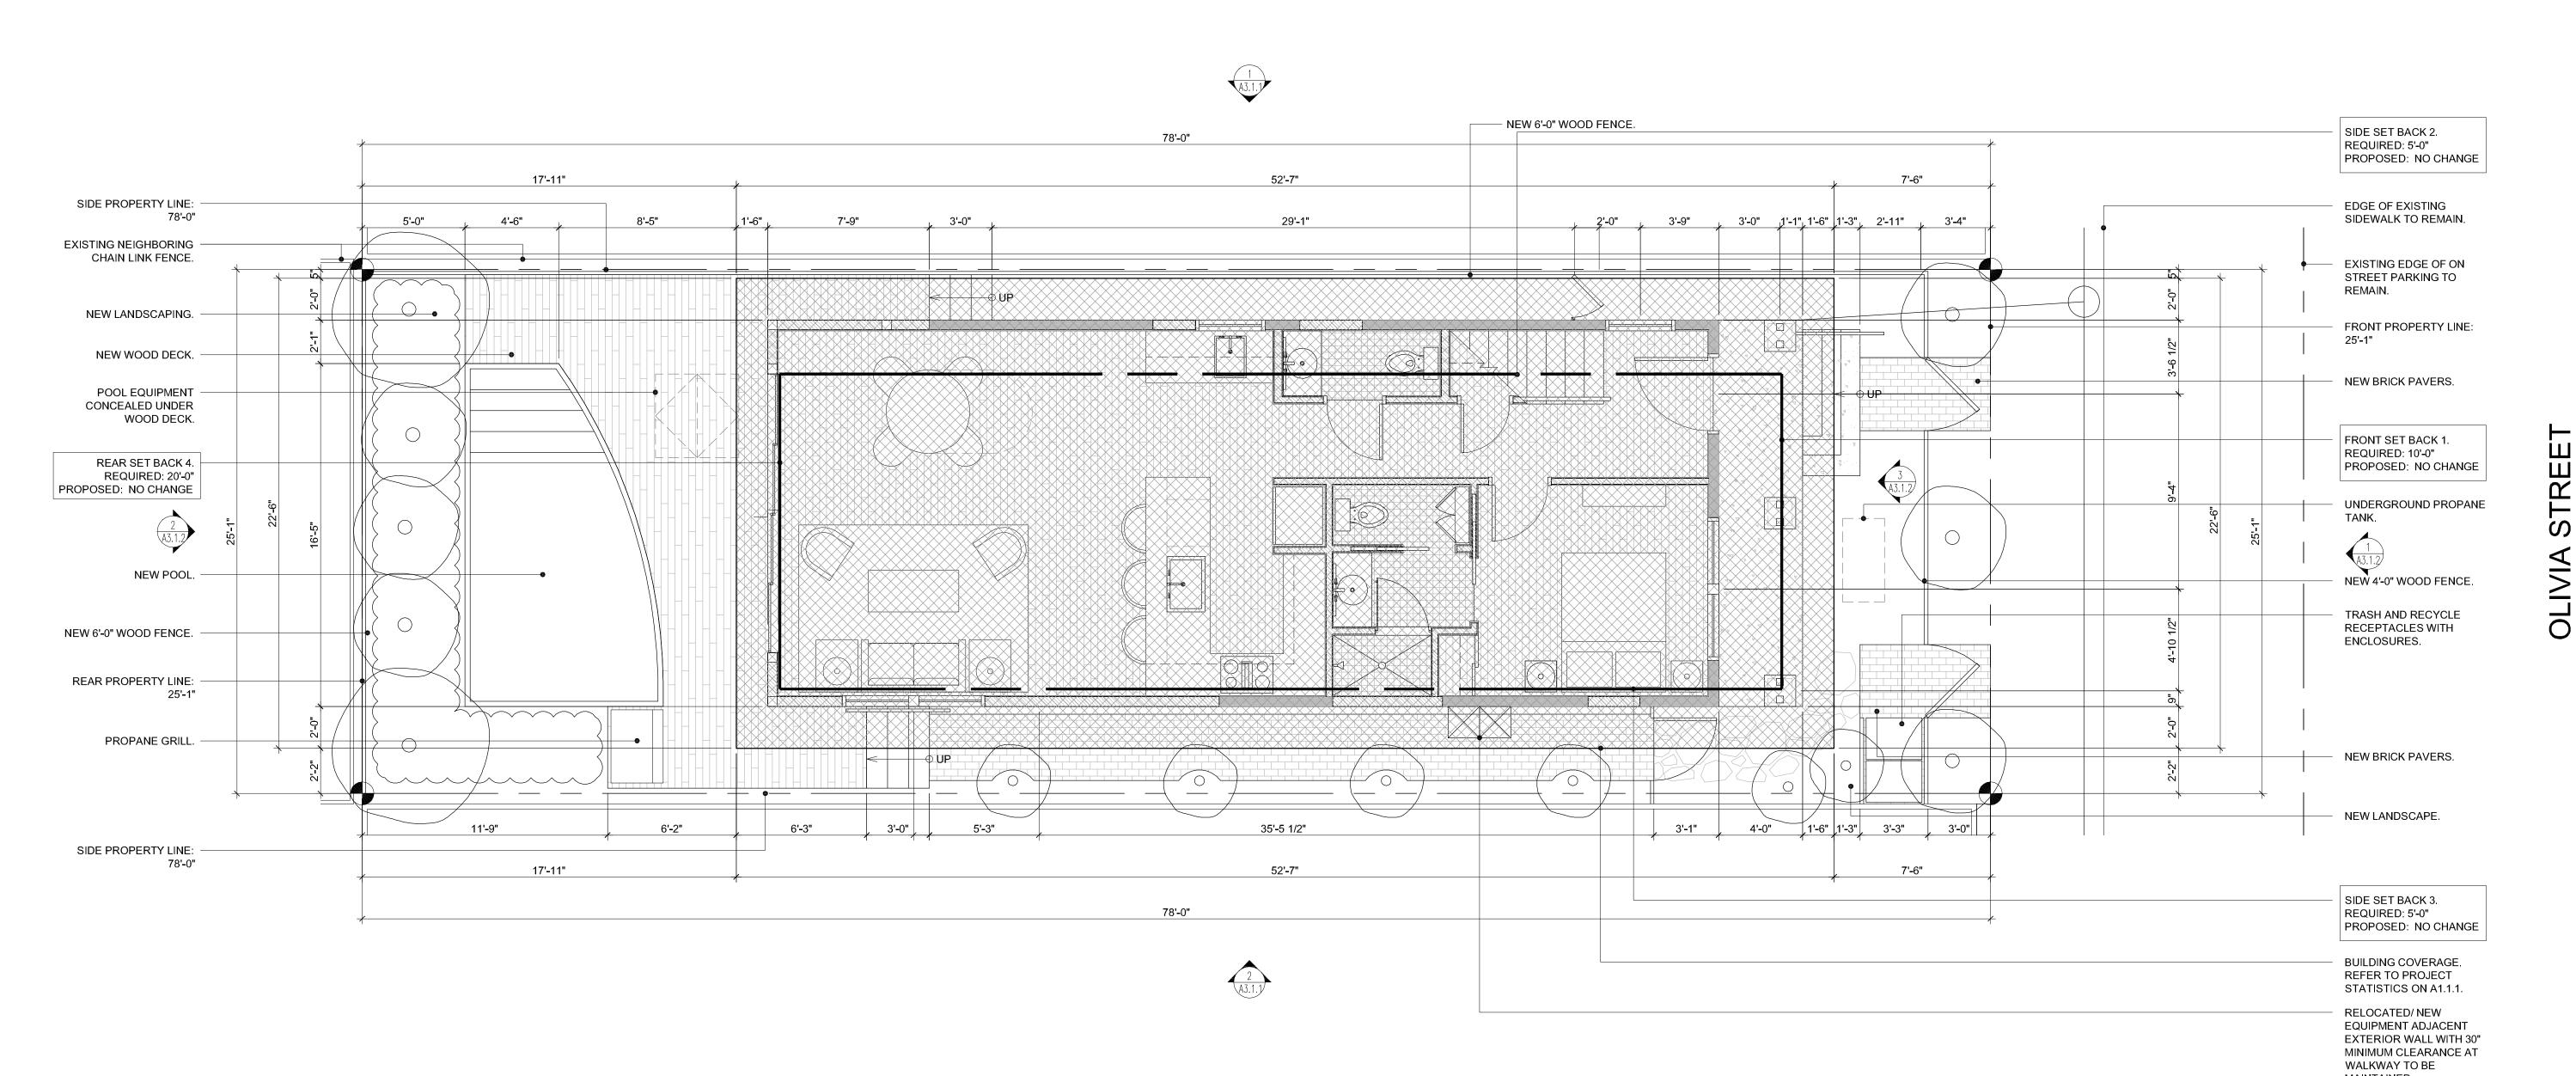

1 SITE PLAN
A1.1.1 SCALE: 1/4"=1'-0"

0 4 8 12 GRAPHIC SCALE: 1/4" = 1'-0"

©2014

MAINTAINED.

Architecture, Interior Design,
Procurement,
Owner Representation,
Specialty Consulting

1001 Whitehead St., Unit 101
Key West, Florida 33040
Tel: 305-294-4011
Fax: 305-292-2162
Email: infokw@k2mdesign.com

Building Relationships
Based on Trust and Results
Cleveland | Key West | Charlotte | Baltimore

URL: www.k2mdesign.com

URM: www.k2m.com

Anthony D. Samo. License #
Expiration Date

Consultants:

Revisions:

COOPER RESIDENCE
808 OLIVIA STREET
KEY WEST, FLORIDA, 33040
RESIDENTIAL RENOVATION

PLOTTED: 4/1/2014 10:11 AM

Drawing Size | Project #: 14 021


Drawn By: Checked By: KMA ADS


SITE PLAN


Sheet Number:


A1.1.1

Date: April 1, 2014
©2014 by k2m Design, Inc.

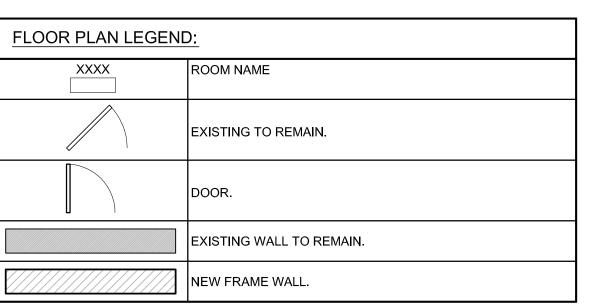

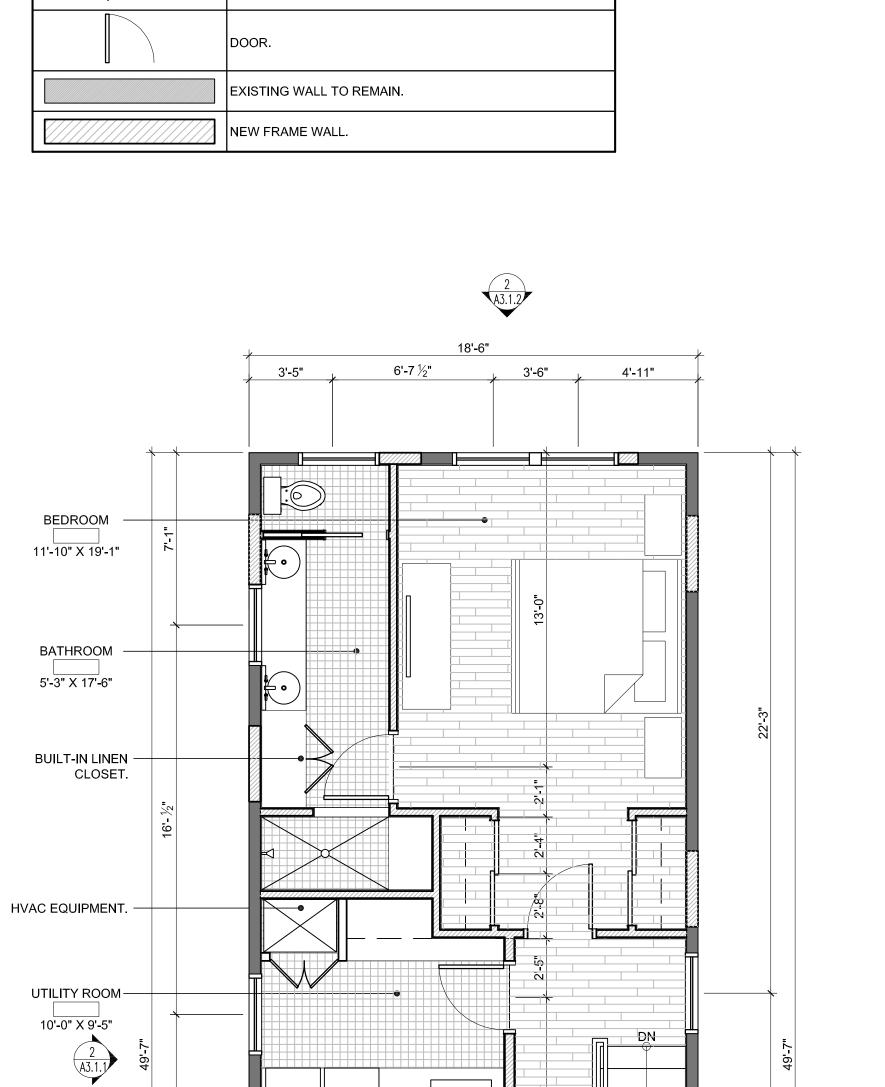

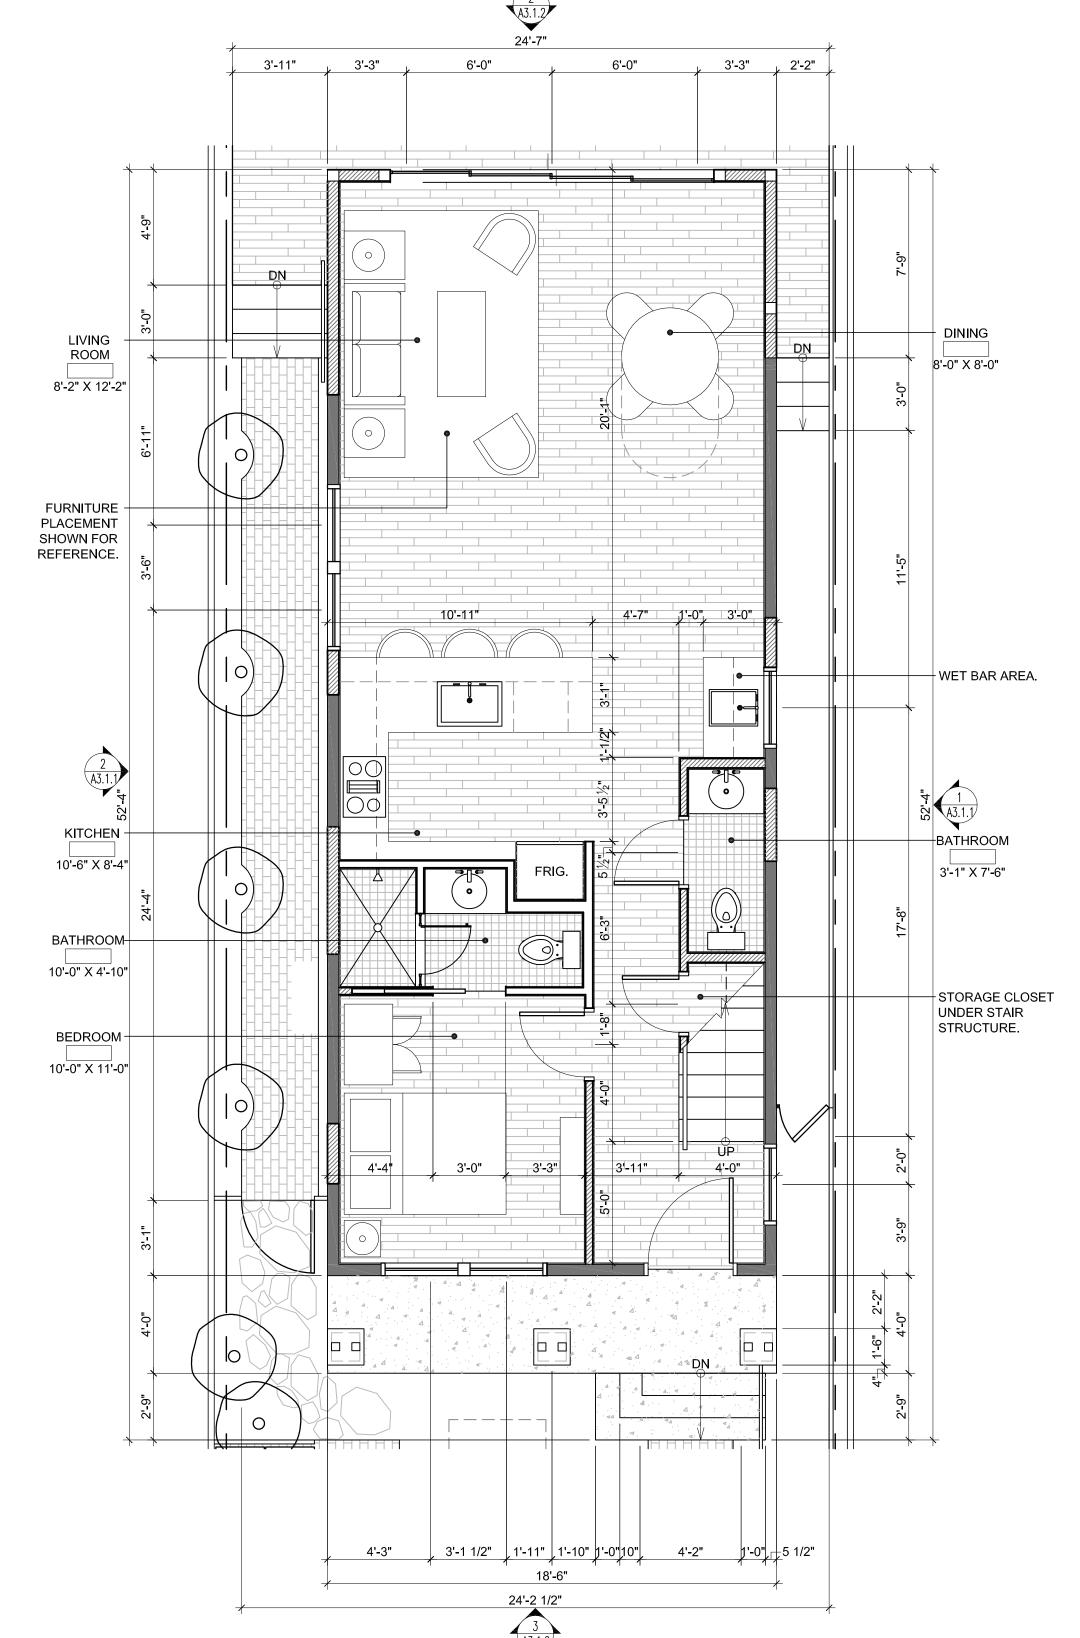

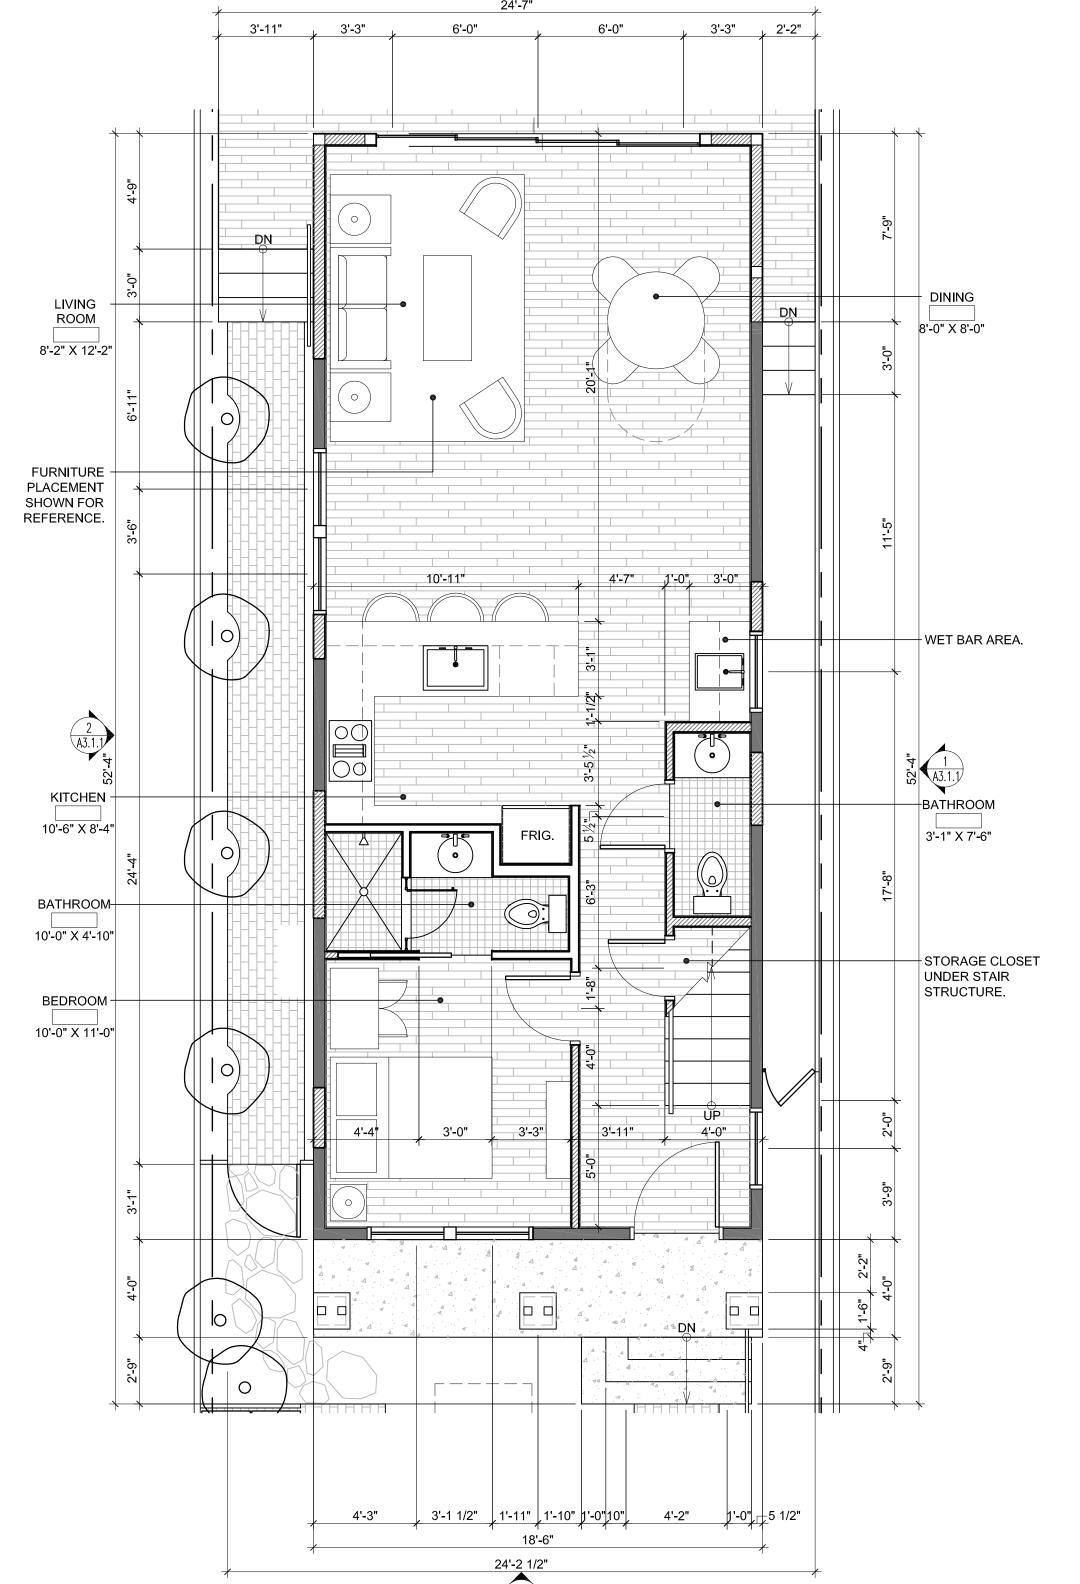



SECOND FLOOR PLAN

5'-7 ½"

7'-3" 18'-6"

UNDER COUNTER, -FRONT LOAD, WASHER AND DRYER UNITS.

BATHROOM-10'-0" X 8'-4"

BEDROOM — 17'-5 1/2" X 12'-0"



A3.1.1

RECONFIGURED STAIRS.

— NEW WINDOWS TO MATCH EXISTING IN AS FAR AS POSSIBLE.

5'-7 ½"

FIRST FLOOR PLAN SCALE: 1/4"=1'-0"

GRAPHIC SCALE: 1/4" = 1'-0"

Fax: 305-292-2162 Email: infokw@k2mdesign.com URL: www.k2mdesign.com URM: www.k2m.com **Building Relationships** Based on Trust and Results Cleveland | Key West | Charlotte | Baltimore

Anthony D. Samo. License # Expiration Date Consultants:

Procurement,

Owner Representation, Specialty Consulting

1001 Whitehead St., Unit 101 Key West, Florida 33040 Tel: 305-294-4011

Revisions:

RENOVATION COOPER RESIDENCE 808 OLIVIA STREET KEY WEST, FLORIDA, 33040 RESIDENTIAL

PLOTTED: 4/1/2014 8:47 AM

Drawing Size | Project #: 24x36 | 14 021 Checked By: ADS Drawn By:

FLOOR PLANS

Sheet Number:

Date: April 1, 2014

©2014 by k2m Design, Inc.



ARCHITECT:

Architecture, Interior Design,
Procurement,
Owner Representation,

1001 Whitehead St., Unit 101
Key West, Florida 33040
Tel: 305-294-4011
Fax: 305-292-2162
Email: infokw@k2mdesign.com
URL: www.k2mdesign.com
URM: www.k2m.com
Building Relationships
Based on Trust and Results

Cleveland | Key West | Charlotte | Baltimore

Specialty Consulting

Seal:

Consultants:

Anthony D. Samo. License #

Revisions:

COOPER RESIDENCE
808 OLIVIA STREET
KEY WEST, FLORIDA, 33040
RESIDENTIAL RENOVATION

PLOTTED: 4/1/2014 9:24 AM

Drawing Size | Project #: 24x36 | 14 021

Drawn By: Checked By: ADS


Title:


EXTERIOR ELEVATIONS

Sheet Number:

A3.1.1


Date: April 1, 2014 ©2014 by k2m Design, Inc.

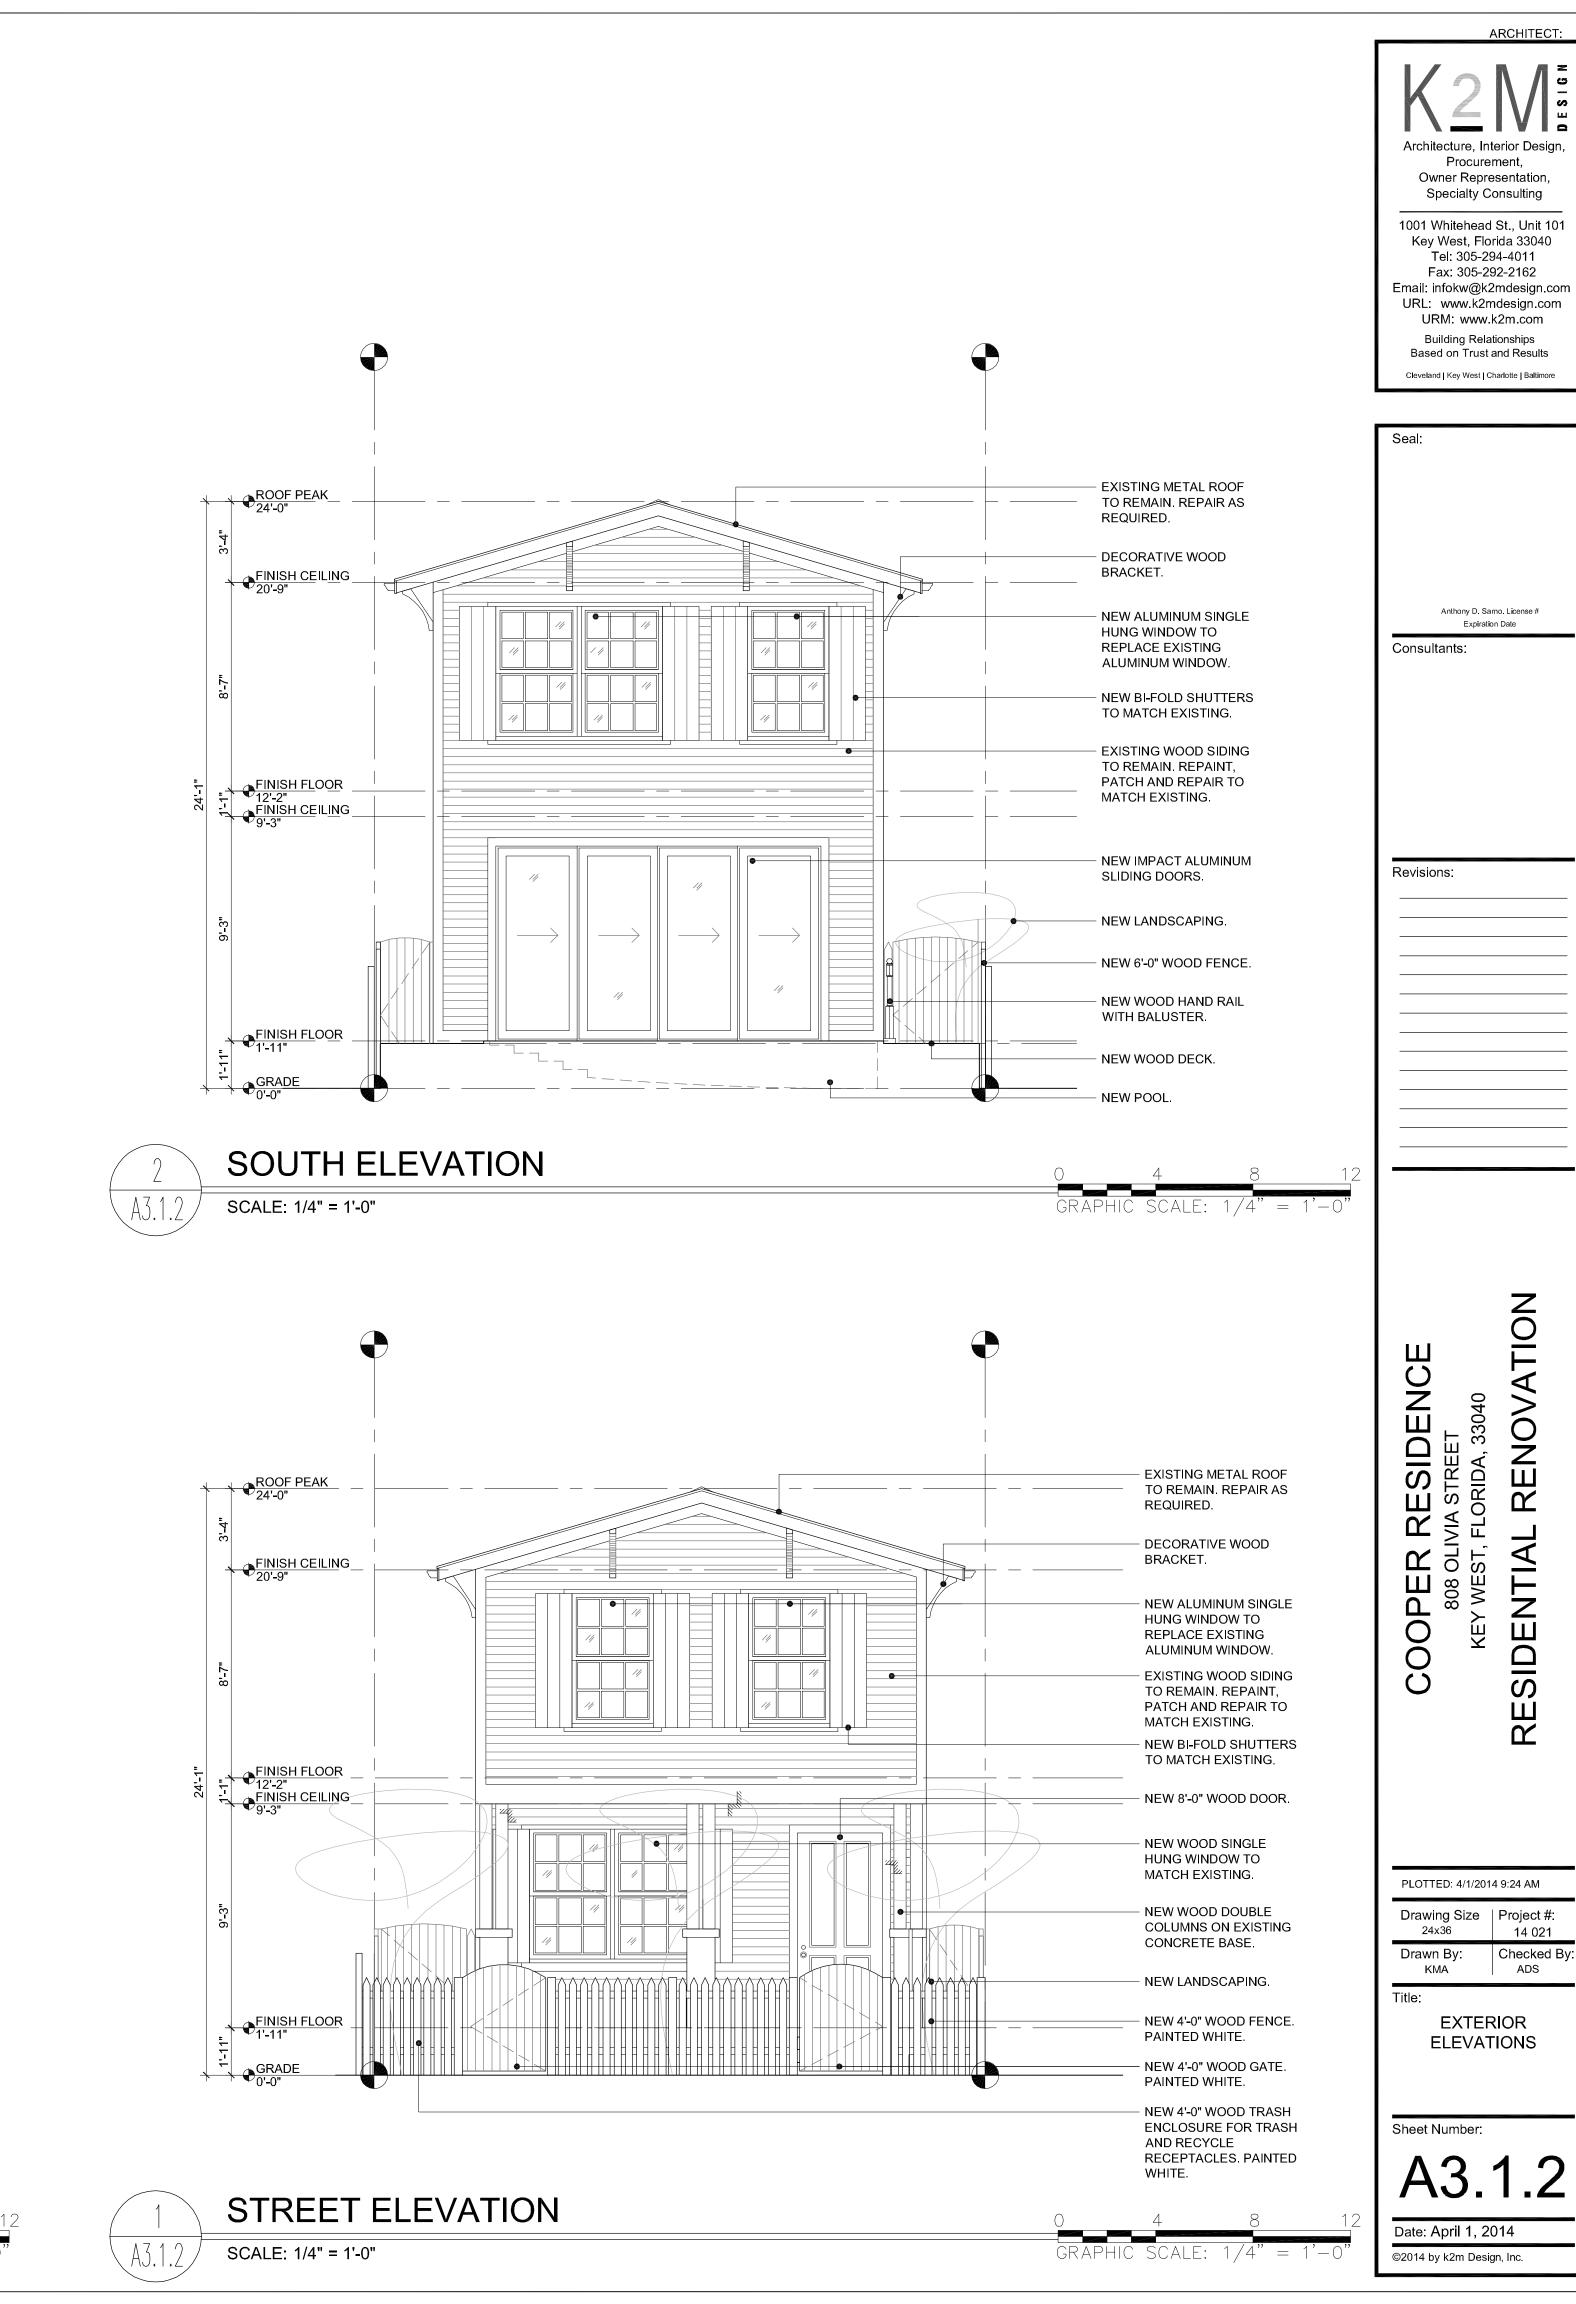

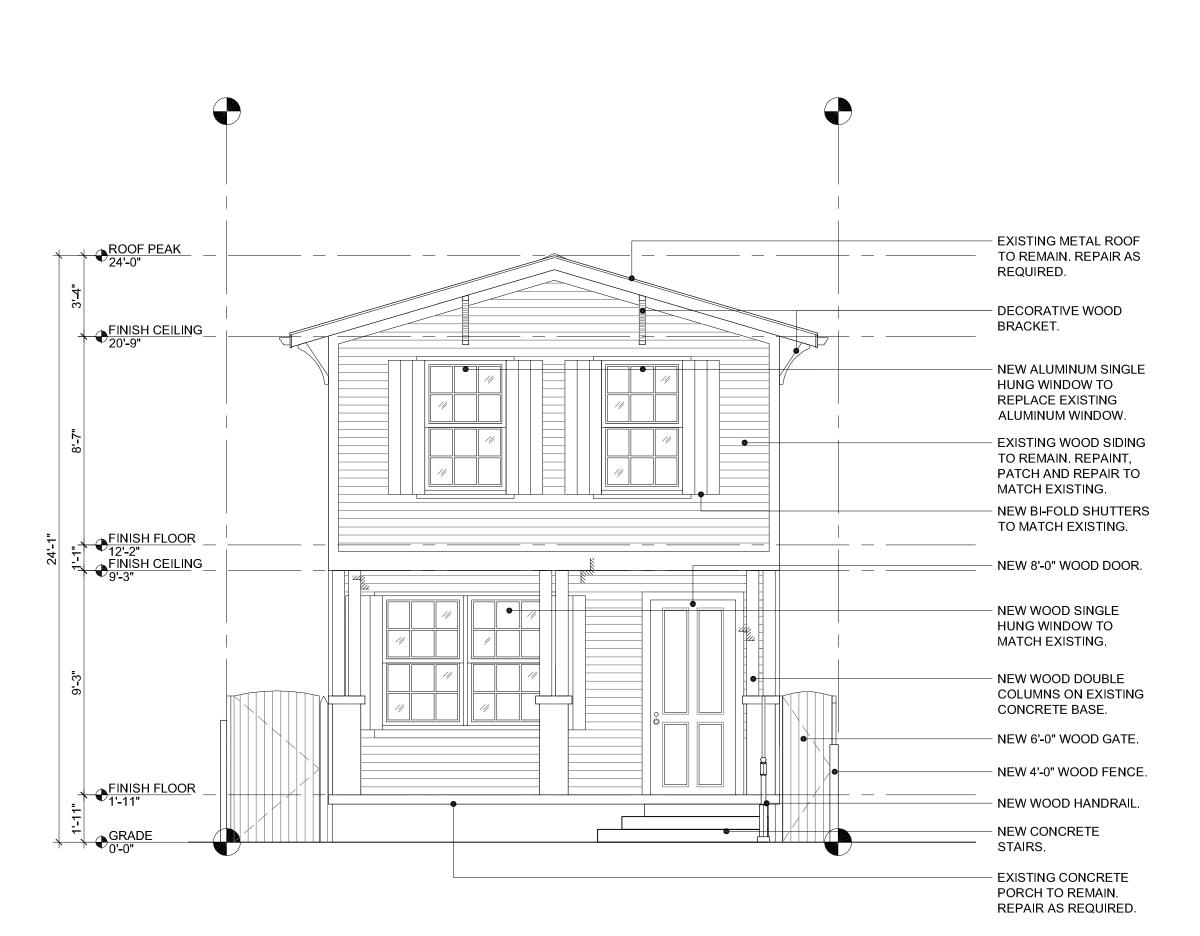

NORTH ELEVATION

SCALE: 1/4" = 1'-0"

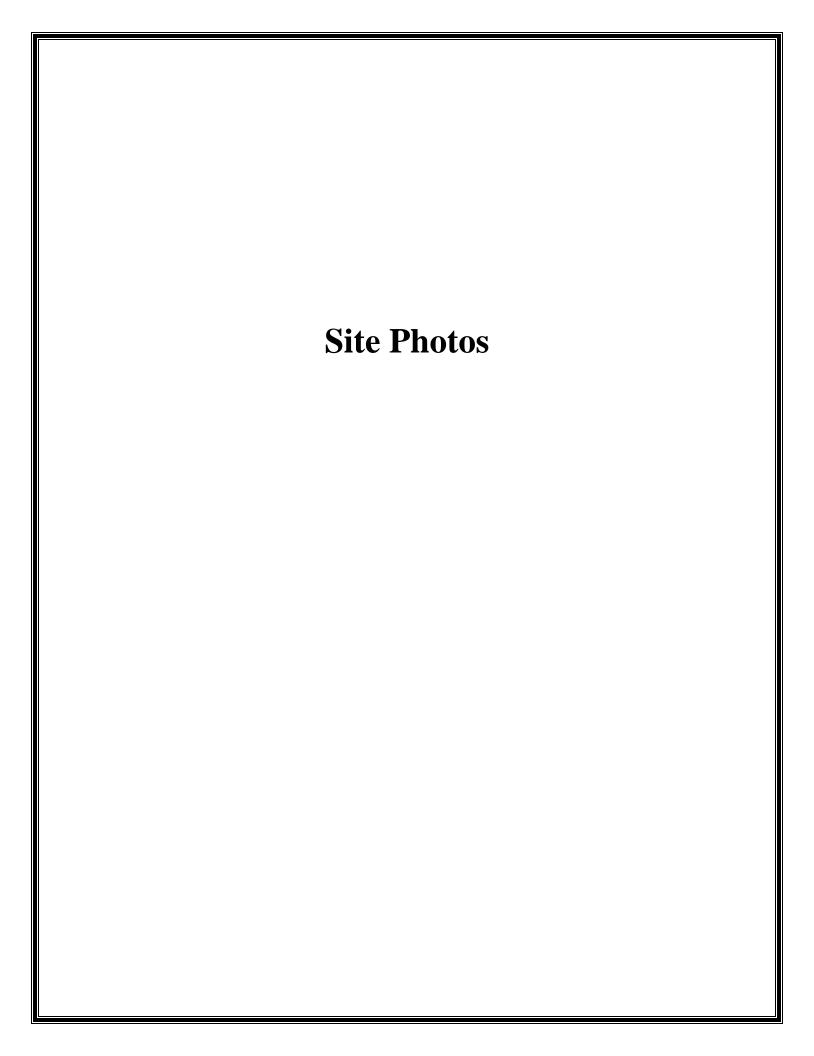






8 Olivia Street Panorama- Street View Looking at 808 Olivia.

Page 9 of 10




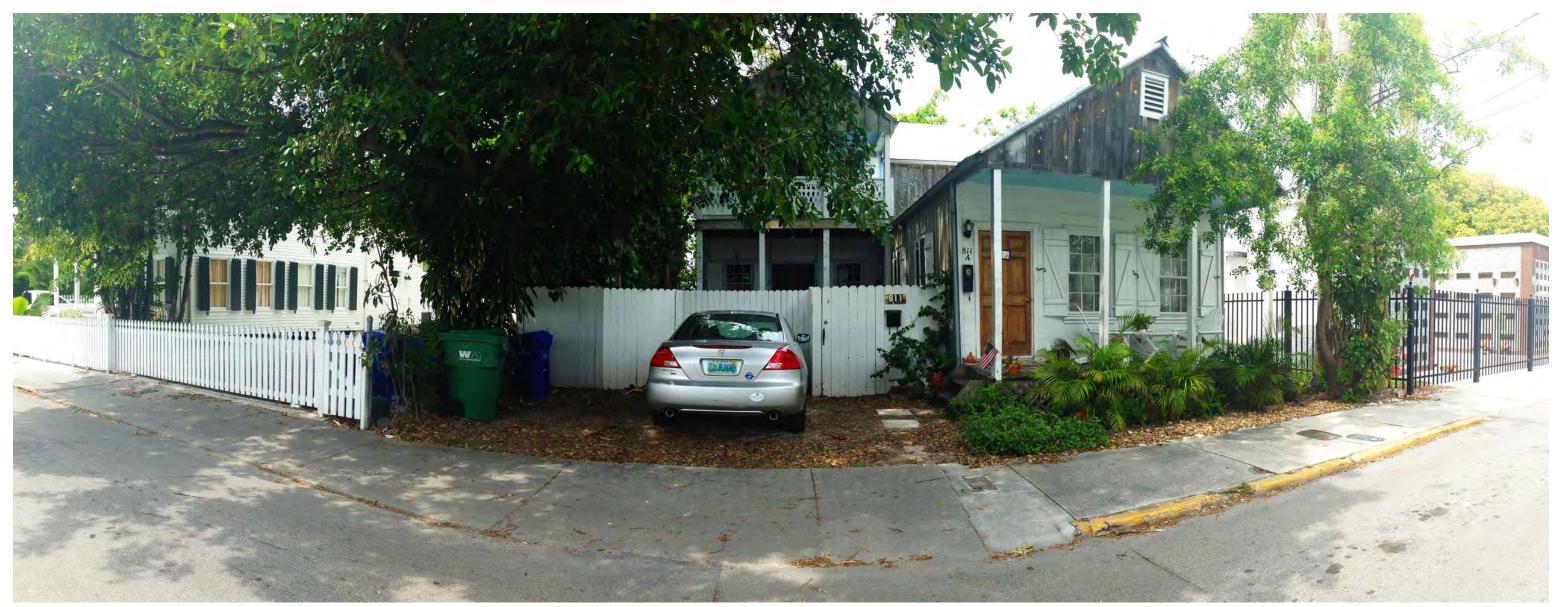

9. 808 Olivia Street Panorama- Street view opposite of 808 Olivia Street.

Page **10** of 10



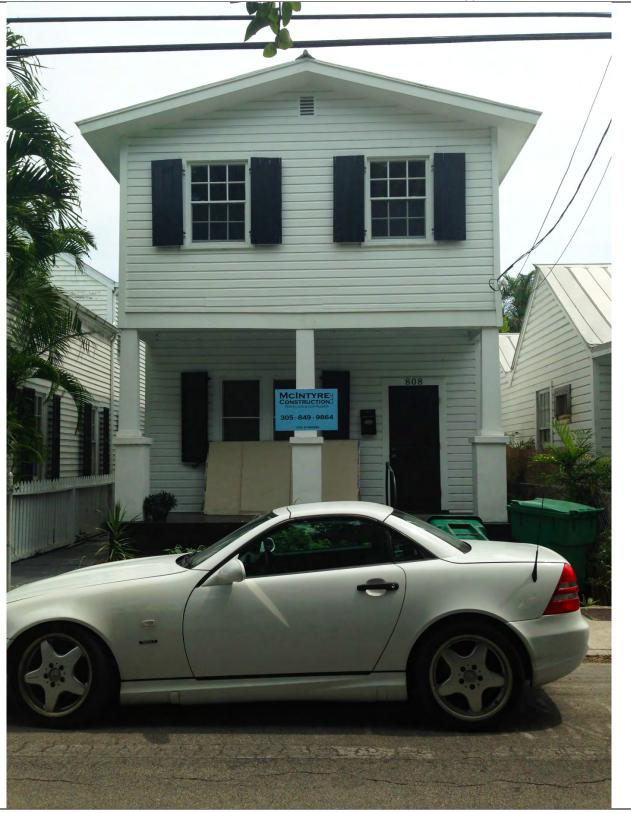

1. 808 Olivia Street- View from the Street

Page **3** of 10



808 Olivia Street Variance Application – Photo Documentation




3. 808 Olivia Street-Backyard View



4. 808 Olivia Street- Rear Elevation View


Page **5** of 10



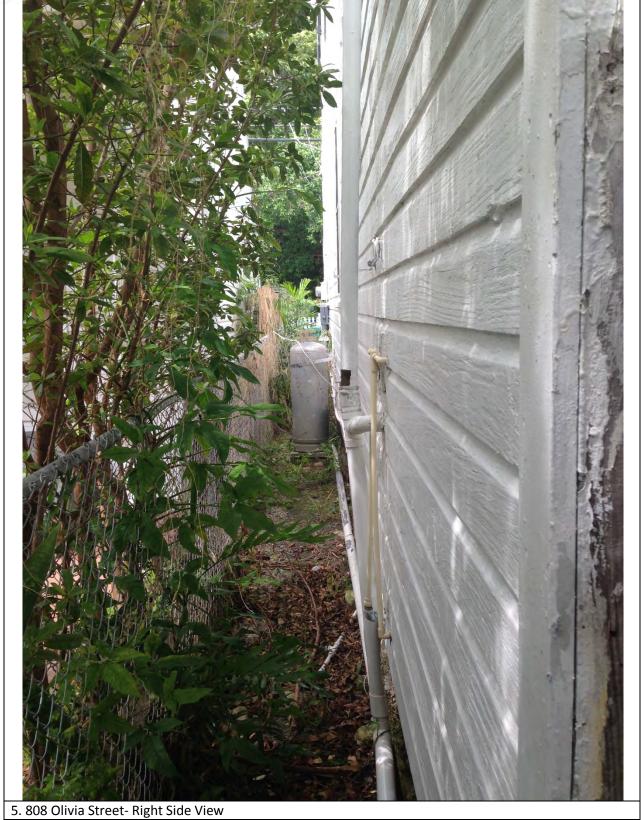

Page **6** of 10



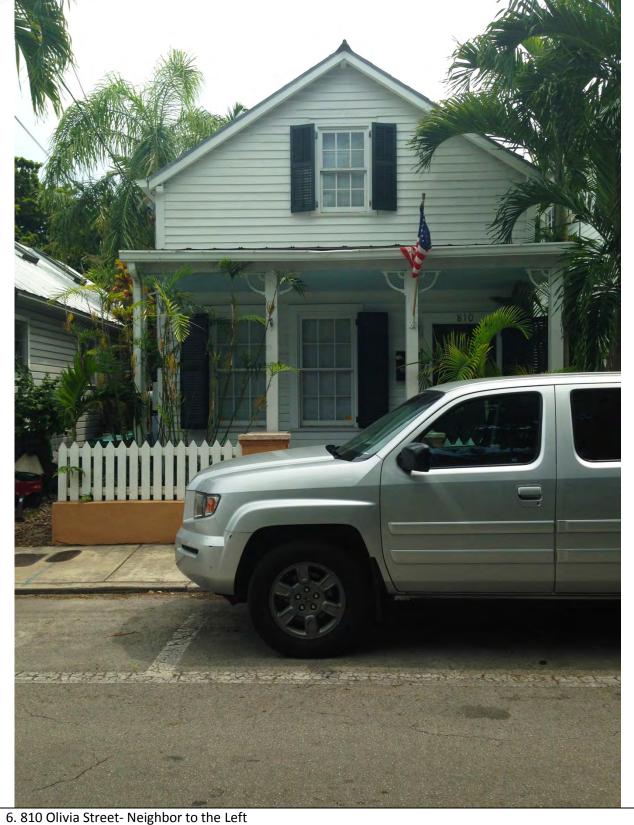

Page **7** of 10





Page **8** of 10

Property Appraiser Informati	ion



Key West (305) 292-3420 Marathon (305) 289-2550 Plantation Key (305) 852-7130

Property Record Card -

Website tested on IE8,

Maps are now launching the new map application version Flash J투9. & Firefox. 10.3 or higher

Alternate Key: 1020826 Parcel ID: 00020080-000000

Ownership Details

Mailing Address:

COOPER CHERYL J 11741 ROAD 191 OAKWOOD. OH 45873-9346

Property Details

PC Code: 01 - SINGLE FAMILY

Millage Group: 10KW Affordable Housing: No Section-Township-Range: 06-68-25

Property Location: 808 OLIVIA ST KEY WEST

Legal Description: KW PT OF TR 5 G72-417/418 OR474-674 OR2543-524F/J OR2546-1610D/C OR2546-1613/14 OR2620-

2477F/J OR2644-800/02 OR2670-260/62

Click Map Image to open interactive viewer



Land Details

Land Use Code	Frontage	Depth	Land Area
010D - RESIDENTIAL DRY	25	78	1,950.00 SF

Building Summary

Number of Buildings: 1 Number of Commercial Buildings: 0


Total Living Area: 1730 Year Built: 1953

Building 1 Details

Building Type R1 Effective Age 40

Condition A Perimeter 264

Quality Grade 550 Depreciation % 39

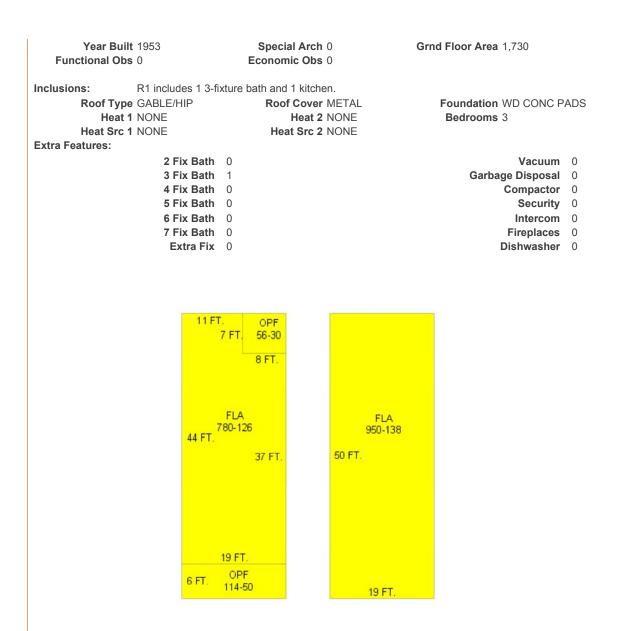

Sections:

Nbı	Туре	Ext Wall	# Stories	Year Built	Attic	A/C	Basement %	Finished Basement %	Area
1	OPF		1	1992	Ν	Ν	0.00	0.00	114
2	FLA	12:ABOVE AVERAGE WOOD	1	1992	N	N	0.00	0.00	780
3	OPF		1	1992	N	N	0.00	0.00	56
4	FLA	12:ABOVE AVERAGE WOOD	1	1992	N	N	0.00	0.00	950

Misc Improvement Details

Nbr	Type	# Units	Length	Width	Year Built	Roll Year	Grade	Life
4	CL2:CH LINK FENCE	100 SF	0	0	1964	1965	1	30

Appraiser Notes

2014-03-04 SALES FIELD CHECK CONFIRMS INTERIOR IS UNDER TOTAL REHAB. STUDS EXPOSED NOT FIXTURES IST FLOOR. ADJUSTED EFF AGE FOR 2014.DKRAUSE

2013-11-25 MLS \$629,000 5/2 FANTASTIC 2 STORY IN THE HEART OF OLD TOWN. THE HOUSE IS BEING PREPARED FOR A FULL RENOVATION AND IS HAVING PLANS PRODUCED BY MICHAEL INGRAM. NOW IS YOUR CHANCE TO HAVE THE PLANS REFLECT YOUR INDIVIDUAL STYLE TO MAKE THIS GREAT HOUSE YOUR HOME.

Building Permits

Bldg	Number	Date Issued	Date Completed	Amount	Description	Notes
	13-3553	07/01/2013	02/03/2014	0		INTERIOR REHAB, DRYWALL ETC
	03-4061	12/12/2003	12/18/2003	5,500		NEW WINDOWS & SHUTTERS

Parcel Value History

Certified Roll Values.

View Taxes for this Parcel.

Roll Year	Total Bldg Value	Total Misc Improvement Value	Total Land Value	Total Just (Market) Value	Total Assessed Value	School Exempt Value	School Taxable Value
2013	193,379	1,006	235,349	429,734	152,286	25,500	126,786
2012	203,295	1,006	181,656	385,957	149,740	25,500	124,240
2011	205,775	1,006	167,622	374,403	145,379	25,500	119,879
2010	208,254	1,006	211,341	420,601	143,231	25,500	117,731
2009	234,299	1,006	321,238	556,543	139,465	25,500	113,965
2008	217,631	1,006	380,250	598,887	139,326	25,500	113,826
2007	337,827	998	344,663	683,488	135,268	25,500	109,768
2006	485,372	998	185,250	671,620	131,969	25,500	106,469
2005	485,372	998	146,250	632,620	128,125	25,000	103,125
2004	275,990	998	136,500	413,488	124,393	25,000	99,393
2003	306,656	1,043	42,510	350,209	122,074	25,000	97,074
2002	254,087	1,088	42,510	297,685	119,213	25,000	94,213
2001	217,129	1,133	42,510	260,772	117,336	25,000	92,336
2000	175,968	2,225	33,150	211,343	113,919	25,000	88,919
1999	147,888	1,977	33,150	183,015	110,925	25,000	85,925
1998	137,280	1,934	33,150	172,364	109,179	25,000	84,179
1997	124,800	1,848	29,250	155,898	107,354	25,000	82,354
1996	84,240	1,308	29,250	114,798	104,228	25,000	79,228
1995	76,752	1,200	29,250	107,202	101,686	25,000	76,686
1994	68,640	1,123	29,250	99,013	99,013	25,000	74,013
1993	68,640	0	29,250	97,890	97,890	25,000	72,890
1992	67,450	0	29,250	96,700	96,700	25,000	71,700
1991	67,450	0	29,250	96,700	96,700	25,000	71,700
1990	54,377	0	20,963	75,340	75,340	25,000	50,340

1989	45,631	0	20,475	66,106	66,106	25,000	41,106
1988	32,727	0	16,088	48,815	48,815	25,000	23,815
1987	32,327	0	10,530	42,857	42,857	25,000	17,857
1986	32,511	0	10,530	43,041	43,041	25,000	18,041
1985	31,509	0	7,020	38,529	38,529	25,000	13,529
1984	29,311	0	7,020	36,331	36,331	25,000	11,331
1983	29,311	0	7,020	36,331	36,331	25,000	11,331
1982	29,928	0	6,279	36,207	36,207	25,000	11,207
		•	•		•		

Parcel Sales History

NOTE: Sales do not generally show up in our computer system until about two to three months after the date of sale. If a recent sale does not show up in this list, please allow more time for the sale record to be processed. Thank you for your patience and understanding.

Sale Date	Official Records Book/Page	Price	Instrument	Qualification
2/3/2014	2670 / 260	692,500	WD	02
8/8/2013	2644 / 800	530,000	WD	02
11/30/2011	2546 / 1613	100	QC	11
2/1/1971	474 / 674	9,000	00	<u>Q</u>

This page has been visited 13,353 times.

Monroe County Monroe County Property Appraiser Scott P. Russell, CFA P.O. Box 1176 Key West, FL 33041-1176