

Historic Architectural Review Commission Staff Report for Item 10

To: Chairman Bryan Green and Historic Architectural Review

Commission Members

From: Enid Torregrosa, MSHP

Historic Preservation Planner

Meeting Date: May 23, 2017

Applicant: One Call Construction, Contractor

Application Number: H15-01-1528

Address: #1301 Whitehead Street

Description of Work:

Demolition of rear wall.

Site Facts:

The building under review, build circa 1912, is a contributing resource to the historic district. The building is located on the south corner of Whitehead and United Streets. The two-story frame structure has a one story front porch that wraps towards United Street, accentuating its corner setting. The house has dense vegetation, particularly towards Whitehead Street. The house sits on concrete piers and its first story finish floor is elevated approximately 2'-3/4" from grade.

By reviewing the Sanborn maps, there is evidence that on the back portion of the house there used to be a 20' tall water tower with a motor. The water tower is not depicted in the 1926 or subsequent Sanborn maps. The existing one-story wrap porch, fronting Whitehead and United Streets is an original feature of the house. Two bay windows are located on the first floor, each facing a street. The backside portion of the house also used to have a porch facing United Street. The southern back portion of the house has been a two-story structure at least since 1941; aerial photos taken by the Navy in 1941 are evidence of this fact. Currently the second floor addition bumps out from the first floor towards the east elevation.

By comparing the 1962 Sanborn map and the circa 1965 photo with a current survey, we found changes in the footprint of the house, particularly on the back portion of the house. The historic northeast porch, facing United Street, was enclosed with a flush wall to the historic fabric. Other non-historic alterations include a second floor balcony with a roof deck, swimming pool, decks, and wooden fences. The Sanborn maps from 1926, 1948 and 1962 all depict an accessory structure, facing United Street, dedicated to a car. This structure, although altered, remains in the same location. According to the circa 1965 photograph the actual structure was a garage, with a front double door.

Adjacent structures are all residential by design and use, being the ones on its adjacent proximity historic and contributing structures, all two stories and two and a half stories frame structures. Across Whitehead Street, there is the Trumbo Annex Navy residential complex. The owners have stated that on a heavy rain, the entire site gets flooded and they need to protect their home.

Ordinance Cited on Review:

- Section 102-217 (3), demolition for contributing and historic structures of the Land Development Regulations. For first and second story rear wall towards the southeast portion of the house.
- Section 102-217 (2), demolition for non-contributing and non-historic structures of the Land Development Regulations. - For first and second story rear portion of wall towards the northeast

Staff Analysis

The Certificate of Appropriateness in review is for the demolition of a rear walls, portions are on a historic two- story addition located on the southeast backside of a contributing house. The request also includes the demolition of a rear wall of a non-historic rear addition, where a roofed porch is located and faces United Street.

Staff opines that the two-story southern rear portion of the house is historic; although not original to the house, the rear portion is depicted in the 1962 Sanborn map and on the circa 1965 photograph. The northern portion of the rear of the house, which has a covered porch on its second floor, is not historic; there used to be a historic porch on the first floor directly below the porch.

For the walls of the southeast historic portion of the house staff opines;

(1) The rear north and east portions of the historic house are obscured and altered; an addition of a second floor open porch and the enclosure of a first floor historic rear porch that faced United Street changed the historic configuration of the house on its east and north facades. (SOIS 1, 2, 3, and 4-P. 16-23)

- (2) The rear southeast walls of the house are not specifically associated with events that have made a significant contribution to local, state, or national history;
- (3) The rear southeast walls of the house have no significant character, interest, or value as part of the development, heritage, or cultural characteristics of the city, state or nation, and are not associated with the life of a person significant in the past;
- (4) The rear southeast walls of the house to be demolished are not the site of a historic event with a significant effect upon society;
- (5) The rear southeast walls of the house do not exemplify the cultural, political, economic, social, or historic heritage of the city;
- (6) The rear southeast walls of the house do not portray the environment in an era of history characterized by a distinctive architectural style;
- (7) The rear southeast walls of the house are not related to a square, park, or other distinctive area.
- (8) The rear southeast walls of the house do not have a unique location or singular physical characteristic which represents an established and familiar visual feature of its neighborhood or of the city, and do not exemplify the best remaining architectural type in a neighborhood; and
- (9) The rear southeast walls of the house can yield information important in history, as they are an historic part of the house.

For the non-historic northeast rear walls, staff finds that the structure meets all the criteria for demolition of non-historic and non-contributing structures;

The historic architectural review commission shall not issue permits that would result in:

- (1) Removing buildings or structures that are important in defining the overall historic character of a district or neighborhood so that the character is diminished;
 - It is staff's opinion that the removal of the non-historic northeast rear walls will not jeopardize the historic character of the neighborhood, nevertheless their expansion and enclosure of that non-historic portion of the house will adversely impact the integrity of the historic fabric.
- (2) Removing historic buildings or structures and thus destroying the historic relationship between buildings or structures and open space;

The northeast rear walls are not historic.

- (3) Removing an historic building or structure in a complex; or removing a building facade; or removing a significant later addition that is important in defining the historic character of a site or the surrounding district or neighborhood.
 - The non-historic northeast rear walls do not define any historic character of the site to which is located. Nevertheless, enclosing the second floor porch will completely obscure a character defining addition located on the southeast portion of the house.
- (4) Removing buildings or structures that would otherwise qualify as contributing, as set forth in section 102-62(3).

It is staff's opinion that the non-historic northeast rear walls cannot qualify to be a contributing addition to the historic house.

Consistency with the Ordinance

It is staff's opinion that the Commission should have caution when considering the request for demolition of the northeast rear walls as the proposed design will obscure a character defining addition of the house. As proposed, the enclosure of the existing second floor porch facing United Street will create a larger than existing volume that will affect such elevation. It is staff's opinion that the proposed design, which will obscure historic portions of the house and will drastically change its street side configuration, is not appropriate for the historic house and its surrounding context.

If the Commission finds that the historic elements in consideration are appropriate to be demolished, this then will be the first of two required readings.

APPLICATION

COMBINATION APPLICATION: FLOODPLAIN, CONSTRUCTION AND HARC

\$50.00 APPLICATION FEE NON-REFUNDABLE



City of Key West

1300 WHITE STREET KEY WEST, FLORIDA 33040

Phone: 305.809.3956

ON FEE NON-REPUNDA	DLE	/
HARC PERMIT NUMBER	BUILDING PERMIT NUMBE	INITIAL & DATE
17.03-0000 7	a goden	
FLOODPLAIN PERMIT	ZONING	REVISION #
FLOOD ZONE PANEL#	ELEV. L. FL. SUBSTANTIAL L	MPROVEMENT NO%

BLDG@CIT	YOFKEYWEST-FL.GOV	YES
ADDRESS OF PROPOSED PROJECT:	1301 Whitehead Street Key West FL 3	3040 # OF UNITS
RE # OR ALTERNATE KEY:	1036986	
NAME ON DEED:	Peter and Dixie Janker	PHONE NUMBER 703-850-0986
OWNER'S MAILING ADDRESS:	7688 Oak Field Ct	EMAIL psjanker@yahoo.com
	Springfield VA 22153-3506	
CONTRACTOR COMPANY NAME:	One Call Construction	PHONE NUMBER 305-797-7133
CONTRACTOR'S CONTACT PERSON:	David Pouliot	EMAIL dave@constructionkeywest.com
ARCHITECT / ENGINEER'S NAME:		PHONE NUMBER
ARCHITECT / ENGINEER'S ADDRESS:		EMAIL
HARC: PROJECT LOCATED IN HISTORIC	DISTRICT OR IS CONTRIBUTING: VES VO (SEE PART C FOR HARC APPLICATION.)
CONTRACT PRICE FOR PROJECT OR ESTIMATED TOTAL FOR MAT'L., LABOR & PROFIT: \$To be determined		
FLORIDA STATUTE 837.06: WHOEVER KNOWINGLY MAKES A FALSE STATEMENT IN WRITING AND WITH THE INTENT TO MISLEAD A PUBLIC SERVANT IN THE PERFORMANCE OF HIS OR HER OFFICIAL DUTY SHALL BE GUILTY OF A MISDEMEANOR OF THE SECOND DEGREE PUNISHABLE PER SECTION 775.082 OR 775.083.		
work that is considered by the City. Show	olicant further hereby acknowledges that the scope of uld further action be taken by the City for exceeding th work shown on the plans or other documents submitt be controlling.)	ne scope of the decription of work
	e to 9' an increase of approx.	2' 6", Relocate accesory
building, new rear addition	, few side trellis and porch area, e	mbellish house with Rails as
needed per life safety, add lattice around base and raise grade		
011		
Printed name of property owner or licensed contractor. Signature.		
Notary Signature as to applicant. State of learn	Florida, County of Monroe, Sworn to and subscribed be as identification.	SHEREE KATE CLARK MY COMMISSION #FF173640 EXPIRES: NOV 03, 2018 Bonded through 1st State Insurance
Guillet Use Offig.		

Oper: KEYMAC Type: BP Drawer: 1
Date: 2/23/17 56 Receipt no: 10640
2017 761
PT * BUILDING PERMITS-NEW

Trans number: VM VISA/MASTERC

3101663 \$200.00

PART B: SUPPLEMENTARY PROJECT DETAILS TO AVOID DELAYS / CALL-BACKS PROPERTY STRUCTURES AFFECTED BY PROJECT: MAIN STRUCTURE **ACCESSORY STRUCTURE** ACCESSORY STRUCTURES: GARAGE / CARPORT DECK FENCE **JOUTBUILDING / SHED** FENCE STRUCTURES: 6 FT. SOLID 6 FT. / TOP 2 EI_50% OPEN POOLS: **INGROUND** ABOVE GROUND SPA / HOT TUB PUBLIC POOLS REQUIRE BD, OF HEALTH LICENSE APPLICATION AT TIME OF CITY APPLICATION. PUBLIC POOLS PEO HIRE BD. OF HEALTH LICENSE POWER TO RECEIVING THE CITY CERTIFICATE OF OCCUPANCY. RPOF-OVER TEAR-OEF ROOFING: AWNING OTHER ASPLT. SHGLS. BLT. UP **5 V METAL** METAL SHGLS. FLORIDA ACCESSIBILITY CODE: 20% OF PROJECT FUNDS INVESTED IN ACCESSIBILITY FEATURES. # OF DOUBLE-EACE REDLACE SKIN ONLY SIGNAGE: # OF SINCLE FACE BOULEVARD ZONE WALL PROJECTING AWNING HANGING WINDOW SO. FT. OF EACH SIGN FACE: SUBCONTRACTORS / SPECIALTY CONTRACTORS SUPPLEMENTARY INFORMATION DUCTWORK COMMERCIAL EXH. HOOD LPG TANKS MECHANICAL: INTAKE / EY4. FANS A/C: AIR HANDLER CONDENSER COMPLETE SYSTEM MINI-SPLIT **ELECTRICAL:** LIGHTING RECEPTACLES HOOK-UP EQUIPMENT LOW VOLTAGE UNDERGROUND 1 PHASE SERVICE. **OVERHEAD** 3 PHASE PLUMBING: ONE SEWER LATERAL PER BLDG. INGROUND GREASE INTCPTRS LPG TANKS RESTROOMS: WOMEN'S UNISEX **ACCESSIBLE** PART C: HARC APPLICATION FOR A CERTIFICATE OF APPROPRIATENESS APPLICATION FEES: PAINTING SINGLE FAMILY: \$10 STAFF APPROVAL: \$50 **COMMISSION REVIEW \$100** PLEASE ATTACH APPROPRIATE VARIANCES / RESOLUTIONS FROM HARC, PLANNING BOARD OR TREE COMMISSION. ATTENTION: NO BUILDING PERMITS WILL BE ISSUED PRIOR TO HARC APPROVAL. PLEASE SEND ELECTRONIC SUBMISSIONS TO: harc@cityoftoonyest-fl.gov DEMOLITION INDICATE TYPE OF CERTIFICATE. OF APPROPRIATENESS: GENERAL ADDITIONAL INFORMATION: PROJECT SPECIFICATIONS: PLEASE PROVIDE PHOTOS OF EXISTING CONDITIONS, PLANS, PRODUCT SAMPLES, TECHNICAL DATA ARCHITECTURAL FEATURES TO BE ALTERED: ORIGINAL MATERIAL: PROPOSED MATERIAL: **DEMOLITION:** PLEASE FILL OUT THE HARC APPENDIX FOR PROPOSED DEMOLITION. DEMOLITION OF HISTORIC STRUCTURES IS NOT ENCOURAGED BY THE HISTORIC ARCHITECTURAL REVIEW COMMISSION. BUSINESS SIGN SIGNAGE: (SEE PART B) BRAND SIGN OTHER: **BUSINESS LICENSE #** IF FAÇADE MOUNTED, SQ. FT. OF FAÇADE _

SIGN COPY:		SIGN SPECIFICATIONS		
		PROPOSED MATERIALS:	SIGNS	WITH ILLUMINATION:
			TYPE	OF LTG.:
			ITG I	NEAL FTG.:
AX. HGT. OF FONTS:				
AX. HOT. OF FORTS,			COLOR	RAND TOTAL LUMENS:
USING LIGHT FIXTURE	S PLEASE INDICATE HOW MANY	f: INCLUDE SPEC. SHEET	WITH LOCATIONS AND COL	DRS.
FFICIAL USE ONLY	': H/	ARC STAFF OR COMMISSION	REVIEW	
APPROVED [NOT APPROVED	DEFERRED FOR FUTURE CO	NSIDERATION VT	ABLED FOR ADD'L. INFO.
ARC MEETING DATE:	02/23/16	HARC MEETING DATE:		MEETING DATE:
EASONS OR CONDITION	IS: POSTYONED A	T 03/28/2017 n	PETTIM, APP	PLICANT WILL
SUSMIT F	dr state appro	THE BASING BX	ISTING BUILDI	NS RY 2'64 WITH
	r ohan des sa	TE EXTORNAL W	TILING/ LANDS	CAPING
TAFF REVIEW COMMENT	Mair	n Building is	histed as a	onthibuting . Build
Circa 19	12. Guideline	s to addition	s/ new con	struction / put build
Secretary	of the Interi		Overlinance	La dema non-his
				ear curro and m
ARC PLANNER SIGNATU	RE AND DATE:	HARC CHAI	RPERSON SIGNATURE AND D	ATE.
		First CO Of that	W ENGON GIGHATORE AND E	A1 G.
ART D:	STATE OF FLORE	DA OFFICIAL NOTIFIC	CATIONS AND W	ARNINGS
ABID 4 AT 1-11-1		FAILURE TO RECORD A 'NOTICE OF		
.UKIDA STATUTE 713.13				
PROVEMENTS TO YOUR	R PROPERTY. A NOTICE OF COM	IMENCEMENT MUST BE RECORDED		R AND A COPY POSTED ON THE JOB SITE
PROVEMENTS TO YOUR	R PROPERTY. A NOTICE OF COM			R AND A COPY POSTED ON THE JOB SITE
IPROVEMENTS TO YOUR EFORE THE FIRST INSPE ORIDA STATUTE 469: A	R PROPERTY. A NOTICE OF COM ECTION. IF YOU INTEND TO OBT <i>I</i> BESTOS ABATEMENT. AS OWNI	IMENCEMENT MUST BE RECORDED AIN FINANCING CONSULT WITH YOU ER / CONTRACTOR / AGENT OF RECO	R LENDER OR AN ATTORNEY	R AND A COPY POSTED ON THE JOB SITE BEFORE RECORDING A NOTICE. N APPLIED FOR IN THIS APPLICATION,
PROVEMENTS TO YOUR FORE THE FIRST INSPE ORIDA STATUTE 469: A GREE THAT I WILL COM	R PROPERTY. A NOTICE OF COM ECTION. IF YOU INTEND TO OBTA BESTOS ABATEMENT. AS OWNI IPLY WITH THE PROVISIONS F. S	IMENCEMENT MUST BE RECORDED FAIN FINANCING CONSULT WITH YOU. ER / CONTRACTOR / AGENT OF RECO S. 469.003 AND TO NOTIFY THE FLOR	R LENDER OR AN ATTORNEY TRD FOR THE CONSTRUCTIO DA D. E. P. OF MY INTENT TO	R AND A COPY POSTED ON THE JOB SITE BEFORE RECORDING A NOTICE. N APPLIED FOR IN THIS APPLICATION, DEMOLISH / REMOVE ASBESTOS.
PROVEMENTS TO YOUR FORE THE FIRST INSPE ORIDA STATUTE 469: A GREE THAT I WILL COM	R PROPERTY. A NOTICE OF COM ECTION. IF YOU INTEND TO OBTA BESTOS ABATEMENT. AS OWNI IPLY WITH THE PROVISIONS F. S	IMENCEMENT MUST BE RECORDED FAIN FINANCING CONSULT WITH YOU. ER / CONTRACTOR / AGENT OF RECO S. 469.003 AND TO NOTIFY THE FLOR	R LENDER OR AN ATTORNEY TRD FOR THE CONSTRUCTIO DA D. E. P. OF MY INTENT TO	R AND A COPY POSTED ON THE JOB SITE BEFORE RECORDING A NOTICE. N APPLIED FOR IN THIS APPLICATION, DEMOLISH / REMOVE ASBESTOS.
PROVEMENTS TO YOUR FORE THE FIRST INSPE ORIDA STATUTE 469: A GREE THAT I WILL COM ADDITION TO THE REQU OPERTY THAT MAY BE	R PROPERTY. A NOTICE OF COM ECTION. IF YOU INTEND TO OBTA BESTOS ABATEMENT. AS OWNI IPLY WITH THE PROVISIONS F. S UIREMENTS OF THIS PERMIT AP FOUND IN THE PUBLIC RECORL	IMENCEMENT MUST BE RECORDED TAIN FINANCING CONSULT WITH YOU. ER / CONTRACTOR / AGENT OF RECO S. 469.003 AND TO NOTIFY THE FLOR PLICATION, THERE MAY BE DEED RECORD OF MONROE COUNTY AND THERE	R LENDER OR AN ATTORNEY IRD FOR THE CONSTRUCTIO DA D. E. P. OF MY INTENT TO STRICTIONS AND / OR ADDI MAY BE ADDITIONAL PERM	R AND A COPY POSTED ON THE JOB SITE BEFORE RECORDING A NOTICE. N APPLIED FOR IN THIS APPLICATION, DEMOLISH / REMOVE ASBESTOS. TIONAL RESTRICTIONS APPLICABLE TO THE TS REQUIRED FROM OTHER GOVERNMENT
PROVEMENTS TO YOUR FORE THE FIRST INSPE ORIDA STATUTE 469: AI GREE THAT I WILL COM ADDITION TO THE REQU OPERTY THAT MAY BE TITIES SUCH AS AQUAI	R PROPERTY, A NOTICE OF COMECTION. IF YOU INTEND TO OBTAIN BESTOS ABATEMENT. AS OWNIFIED THE PROVISIONS F. SUIREMENTS OF THIS PERMIT APFOUND IN THE PUBLIC RECORD DUCT ATHORITY, FLORIDA DEP	IMENCEMENT MUST BE RECORDED TO A MINISTRATION OF RECORDED TO AGENT OF RECORDED TO NOTIFY THE FLOR OPPLICATION, THERE MAY BE DEED RECORD OF MONROE COUNTY AND THERE OR OTHER STATE AGENCIES; ARMY	R LENDER OR AN ATTORNEY ORD FOR THE CONSTRUCTION DA D. E. P. OF MY INTENT TO STRICTIONS AND / OR ADDI MAY BE ADDITIONAL PERM CORPS OF ENGINEERS OR OR	R AND A COPY POSTED ON THE JOB SITE BEFORE RECORDING A NOTICE. N APPLIED FOR IN THIS APPLICATION, DEMOLISH / REMOVE ASBESTOS. FIONAL RESTRICTIONS APPLICABLE TO THIS TS REQUIRED FROM OTHER GOVERNMENT DITHER FEDERAL AGENCIES.
PROVEMENTS TO YOUR FORE THE FIRST INSPE ORIDA STATUTE 469: AI GREE THAT I WILL COM ADDITION TO THE REQU OPERTY THAT MAY BE TITIES SUCH AS AQUAI	R PROPERTY, A NOTICE OF COMECTION. IF YOU INTEND TO OBTAIN BESTOS ABATEMENT. AS OWNIFIED THE PROVISIONS F. SUIREMENTS OF THIS PERMIT APFOUND IN THE PUBLIC RECORD DUCT ATHORITY, FLORIDA DEP	IMENCEMENT MUST BE RECORDED TAIN FINANCING CONSULT WITH YOU. ER / CONTRACTOR / AGENT OF RECO S. 469.003 AND TO NOTIFY THE FLOR PLICATION, THERE MAY BE DEED RECORD OF MONROE COUNTY AND THERE	R LENDER OR AN ATTORNEY ORD FOR THE CONSTRUCTION DA D. E. P. OF MY INTENT TO STRICTIONS AND / OR ADDI MAY BE ADDITIONAL PERM CORPS OF ENGINEERS OR OR	R AND A COPY POSTED ON THE JOB SITE BEFORE RECORDING A NOTICE. N APPLIED FOR IN THIS APPLICATION, DEMOLISH / REMOVE ASBESTOS. TIONAL RESTRICTIONS APPLICABLE TO THE TS REQUIRED FROM OTHER GOVERNMENT DITHER FEDERAL AGENCIES.
PROVEMENTS TO YOUR FORE THE FIRST INSPERIENCE ORIDA STATUTE 469: A GREE THAT I WILL COMMADDITION TO THE REQUIRES SUCH AS AQUAL DERAL LAW REQUIRES	R PROPERTY, A NOTICE OF COMECTION. IF YOU INTEND TO OBTAIN BESTOS ABATEMENT. AS OWNIFIED THE PROVISIONS F. SUIREMENTS OF THIS PERMIT APFOUND IN THE PUBLIC RECORD DUCT ATHORITY, FLORIDA DEP	IMENCEMENT MUST BE RECORDED IN THE MANAGEMENT MUST BE RECORDED IN THE PROPERTY OF RECORDED IN THE FLOR IN THE FLOR IN THE FLOR IN THE MAY BE DEED RECORDED IN THE MAY BE DEED RECORDED IN THE STANDARDS OF THE USDEP OF THE STANDARDS OF THE USDEP OF THE US	R LENDER OR AN ATTORNEY ORD FOR THE CONSTRUCTION DA D. E. P. OF MY INTENT TO STRICTIONS AND / OR ADDI MAY BE ADDITIONAL PERM CORPS OF ENGINEERS OR OR	R AND A COPY POSTED ON THE JOB SITE BEFORE RECORDING A NOTICE. N APPLIED FOR IN THIS APPLICATION, DEMOLISH / REMOVE ASBESTOS. FIONAL RESTRICTIONS APPLICABLE TO THI TS REQUIRED FROM OTHER GOVERNMENT OTHER FEDERAL AGENCIES. TO 1978.
PROVEMENTS TO YOUR FORE THE FIRST INSPE ORIDA STATUTE 469: ALL GREE THAT I WILL COM ADDITION TO THE REQUIRES OF THAT MAY BE STITIES SUCH AS AQUAL DERAL LAW REQUIRES OF THE STITIES ONLY BY PROPERTY THAT MAY BE STITIES SUCH AS AQUAL DERAL LAW REQUIRES	R PROPERTY, A NOTICE OF COMECTION. IF YOU INTEND TO OBTAIN BESTOS ABATEMENT. AS OWNING PLY WITH THE PROVISIONS F. SUIREMENTS OF THIS PERMIT APFOUND IN THE PUBLIC RECORD DUCT ATHORITY, FLORIDA DEPELEAD PAINT ABATEMENT PER	IMENCEMENT MUST BE RECORDED IN THE MANAGEMENT MUST BE RECORDED IN THE PROPERTY OF RECORDED IN THE FLOR IN THE FLOR IN THE FLOR IN THE MAY BE DEED RECORDED IN THE MAY BE DEED RECORDED IN THE STANDARDS OF THE USDEP OF THE STANDARDS OF THE USDEP OF THE US	R LENDER OR AN ATTORNEY ORD FOR THE CONSTRUCTION DA D. E. P. OF MY INTENT TO STRICTIONS AND / OR ADDI MAY BE ADDITIONAL PERM CORPS OF ENGINEERS OR OR	R AND A COPY POSTED ON THE JOB SITE BEFORE RECORDING A NOTICE. N APPLIED FOR IN THIS APPLICATION, DEMOLISH / REMOVE ASBESTOS. TIONAL RESTRICTIONS APPLICABLE TO THE TS REQUIRED FROM OTHER GOVERNMENT DITHER FEDERAL AGENCIES.
IPROVEMENTS TO YOUR EFORE THE FIRST INSPE ORIDA STATUTE 469: A LIGREE THAT I WILL COM ADDITION TO THE REQUIRES SUCH AS AQUALS DERAL LAW REQUIRES	R PROPERTY, A NOTICE OF COMECTION, IF YOU INTEND TO OBTAIN BESTOS ABATEMENT, AS OWNING PLY WITH THE PROVISIONS F. SUIREMENTS OF THIS PERMIT APPOUND IN THE PUBLIC RECORD DUCT ATHORITY, FLORIDA DEPOLEMENT ABATEMENT PER LEAD PAINT ABATEMENT PER LANS EXAMINER OR CHIEF BUIL	IMENCEMENT MUST BE RECORDED AIN FINANCING CONSULT WITH YOU. SER / CONTRACTOR / AGENT OF RECORDED. S. 469.003 AND TO NOTIFY THE FLOR OPLICATION, THERE MAY BE DEED RECORDED OF MONROE COUNTY AND THERE OR OTHER STATE AGENCIES; ARMY THE STANDARDS OF THE USDEP OF THE U	R LENDER OR AN ATTORNEY PRO FOR THE CONSTRUCTION DA D. E. P. OF MY INTENT TO ESTRICTIONS AND / OR ADDI MAY BE ADDITIONAL PERM CORPS OF ENGINEERS OR OF STRUCTURES BUILT PRIOR	R AND A COPY POSTED ON THE JOB SITE BEFORE RECORDING A NOTICE. N APPLIED FOR IN THIS APPLICATION, DEMOLISH / REMOVE ASBESTOS. FIONAL RESTRICTIONS APPLICABLE TO THIS TS REQUIRED FROM OTHER GOVERNMENT OTHER FEDERAL AGENCIES. TO 1978.
PROVEMENTS TO YOUR FORE THE FIRST INSPE ORIDA STATUTE 469: ALL GREE THAT I WILL COM ADDITION TO THE REQUIRES OF THAT MAY BE STITIES SUCH AS AQUAL DERAL LAW REQUIRES OF THE STITIES ONLY BY PROPERTY THAT MAY BE STITIES SUCH AS AQUAL DERAL LAW REQUIRES	R PROPERTY, A NOTICE OF COMECTION, IF YOU INTEND TO OBTAIN BESTOS ABATEMENT, AS OWNING PLY WITH THE PROVISIONS F. SUIREMENTS OF THIS PERMIT APPOUND IN THE PUBLIC RECORD DUCT ATHORITY, FLORIDA DEPOLEMENT ABATEMENT PER LEAD PAINT ABATEMENT PER LANS EXAMINER OR CHIEF BUIL	IMENCEMENT MUST BE RECORDED AIN FINANCING CONSULT WITH YOU. SER / CONTRACTOR / AGENT OF RECORDED. S. 469.003 AND TO NOTIFY THE FLOR OPLICATION, THERE MAY BE DEED RECORDED OF MONROE COUNTY AND THERE OR OTHER STATE AGENCIES; ARMY THE STANDARDS OF THE USDEP OF THE U	R LENDER OR AN ATTORNEY PRO FOR THE CONSTRUCTION DA D. E. P. OF MY INTENT TO ESTRICTIONS AND / OR ADDI MAY BE ADDITIONAL PERM CORPS OF ENGINEERS OR OF STRUCTURES BUILT PRIOR	R AND A COPY POSTED ON THE JOB SITE BEFORE RECORDING A NOTICE. N APPLIED FOR IN THIS APPLICATION, DEMOLISH / REMOVE ASBESTOS. FIONAL RESTRICTIONS APPLICABLE TO THIS TS REQUIRED FROM OTHER GOVERNMENT OTHER FEDERAL AGENCIES. TO 1978.

CITY OF KEY WEST CERTIFICATE OF APPROPRIATENESS APENDIX FOR DEMOLITIONS



APPLICATION NUMBER H-

15-01-1528

This document applies only to those properties located within the City of Key West Historic Zoning Districts, properties outside the historic zoning districts which are listed as contributing in the Historic Architectural Survey and or properties listed in the National Register of Historic Places.

Applications must meet or exceed the requirements outlined by the Secretary of the Interior's Standards for Rehabilitation and Guidelines for Rehabilitation and the Key West's Historic Architectural Guidelines. Once submitted, the application shall be reviewed by staff for completeness and scheduled for presentation to the Historic Architectural Review Commission for the next available meeting, unless the demolition request is for a bona fide Code Compliance case, in which case staff may review and approve the demolition request. The applicant must be present at this meeting. Any person that makes changes to an approved Certificate of Appropriateness must submit a new application with such modifications.

The filing of this application does not ensure approval as submitted. Applications that do not possess the required submittals or documentation will be considered incomplete and will not be reviewed for approval.

CRITERIA FOR DEMOLITIONS

Before any Certificate of Appropriateness may be issued for a demolition request, the Historic Architectural Review Commission must find that the following requirements are met (please review and comment on each criterion that applies);

d	emoli	ubject of the application is a contributing or historic building or structure, then it should not be shed unless its condition is irrevocably compromised by extreme deterioration or it does not meet the following criteria:
	(a)	The existing condition of the building or structure is irrevocably compromised by extreme deterioration. Northern Addition is non contributing and historic
OR THAT TH	Œ BU	UILDING OR STRUCTURE;
	(a)	Embodies no distinctive characteristics of a type, period, or method of construction of aesthetic or historic significance in the city and is not a significant and distinguishable building entity whose components may lack individual distinction. There are too distinction.
	(b)	Is not specifically associated with events that have made a significant contribution to local, state, or national history. Note were coursel.

	characteristics of the city, state or nation, and is not associated with the life of a persosignificant in the past.
	None have occured.
d)	Is not the site of a historic event with a significant effect upon society. None have Bareel.
=)	Does not exemplify the cultural, political, economic, social, or historic heritage of the city. This building does not exemplify any of the above
	Does not portray the environment in an era of history characterized by a distinctive architectur
	This building does not partray any of the above.
5)	This building does not part ray any of the above. If a part of or related to a square, park, or other distinctive area, nevertheless should not be
5)	This building does not part ray any of the above. If a part of or related to a square, park, or other distinctive area, nevertheless should not led developed or preserved according to a plan based on the area's historic, cultural, natural,
g)	This building does not part ray and of the above. If a part of or related to a square, park, or other distinctive area, nevertheless should not be developed or preserved according to a plan based on the area's historic, cultural, natural, architectural motif. Were exist Does not have a unique location or singular physical characteristic which represents a established and familiar visual feature of its neighborhood or of the city, and does not exemplify the best remaining architectural type in a neighborhood.
3)	This building does not partially and of the avoir. If a part of or related to a square, park, or other distinctive area, nevertheless should not be developed or preserved according to a plan based on the area's historic, cultural, natural, architectural motif. We revist Does not have a unique location or singular physical characteristic which represents a established and familiar visual feature of its neighborhood or of the city, and does not have a unique location or singular physical characteristic which represents a setablished and familiar visual feature of its neighborhood or of the city.

CITY OF KEY WEST CERTIFICATE OF APPROPRIATENESS APENDIX FOR DEMOLITIONS



APENDIX FOR DEMOLITIONS
APPLICATION NUMBER H-__-

(2) site	For a contributing historic or noncontributing building or structure, a complete construction plan for the is approved by the Historic Architectural Review Commission.
	(a) A complete construction plan for the site is included in this application
	Yes Number of pages and date on plans
	X No Reason Will be provided with Brilding Permit Apr
Commission shal	teria will also be reviewed by the Historic Architectural Review Commission for proposed demolitions. The l not issue a Certificate of Appropriateness that would result in the following conditions (please review a each criterion that applies);
0	Removing buildings or structures that are important in defining the overall historic character of a district r neighborhood so that the character is diminished. This will not diminish neighborhood characters.
_	
(2	Removing historic buildings or structures and thus destroying the historic relationship between buildings or structures and open space; and Work of The above will be destroyed.
AND (3	Removing an historic building or structure in a complex; or removing a building facade; or removing a gnificant later addition that is important in defining the historic character of a site or the surrounding district
OI	neighborhood. None of the above will be destroyed.
_	
(4	Removing buildings or structures that would otherwise qualify as contributing. Structure is not contributing.
<u></u>	

Nothing in this application is intended to alter the authority of the Building Official to condemn for demolition dangerous buildings, as provided in Section 102-218 of the Land Development Regulations and Chapter 14 of the Code of Ordinances.

proceeding with the work outlined above and	that the work shall conform to all applicable laws of this jurisdiction. By ealize that this project will require a Building Permit, approval PRIOR to that there will be a final inspection required under this application. I also Certificate of Appropriateness must be submitted for review.
PROPERTY OWNER'S SIGNATURE:	23 February Peter S. Janker DATE AND PRINT NAME:
TO:	OFFICE USE ONLY UILDING DESCRIPTION:
Contributing Year built Sty	vle Listed in the NRHP Year
Reviewed by Staff on Notice of hearing posted First reading meeting date Second Reading meeting date TWO YEAR EXPIRATION DATE	



City Of Key West Planning Department 1300 White Street Key West, Florida 33040

April 10, 2017

Mr. David Pouliot One Call Construction 1901 Flagler Avenue Key West, Florida 33040

RE: ELEVATION OF HISTORIC HOUSE 2'-6" AND MODIFICATION TO FOOTERS. NEW REAR ADDITIONS. RELOCATE AND ELEVATE ACCESSORY STRUCTURE AND ENCLOSE FRONT PORTION. NEW SIDE TRELLIS AND NEW RAILINGS ON EXISTING PORCHES. NEW STEPS, SITE WORK INCLUDING PARTIAL SITE REGRADING. NEW MANSARD ROOF AT REAR TO COVER EXISTING ROOF DECK. DEMOLITION OF REAR WALLS.

FOR: #1301 WHITEHEAD STREET -HARC APPLICATION # H15-01-1528 KEY WEST HISTORIC DISTRICT

Dear Mr. Pouliot:

This letter is to notify you that the Key West Historic Architectural Review Commission reviewed the above-mentioned project on the public hearing held on Tuesday, March 28, 2017. The Commissioners made a motion for staff to approve only the request to raise the existing house 2'-6" and site work related to such work, as submitted in the plans, and postponed the proposed design and additions as well as the proposed demolitions for a future review. The Commission based their decision on the submitted documents and Mr. Peter Janker's presentation.

Should you have any questions, please do not hesitate to contact our office at your convenience. On behalf of the Historic Architectural Review Commission of our City, thank you for your interest in the preservation of Key West's historic heritage.

Sincerely:

Enid Torregrosa-Silva, MSHP

Nistoric Preservation Planner

City of Key West 1300 White Street

Key West, Florida 33040

305.809.3973

etorregrosa@cityofkeywest-fl.gov

Key West, Monroe County, Florida, 1912


PRINT SEND ADD SHARE RELATED MAPS DESCRIPTION THUMBNAILS DOWNLOADS MAP IMAGES


THUMBNAIL








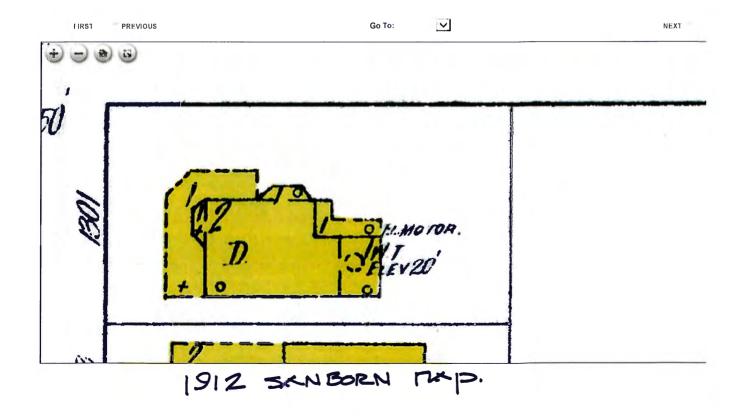


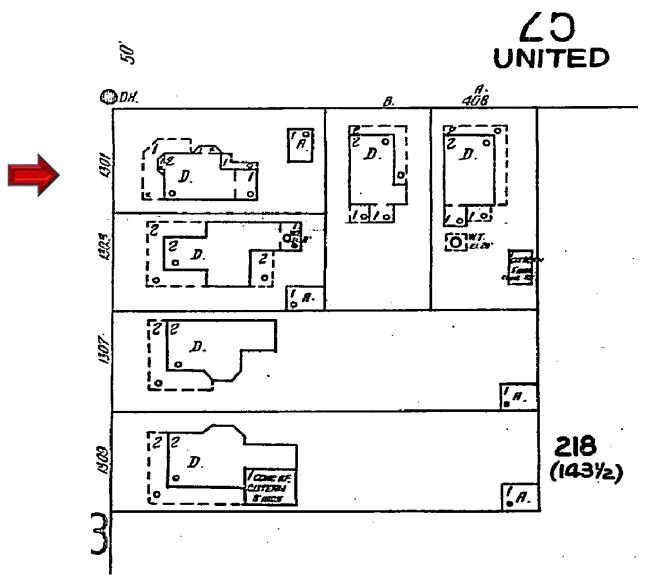

#1301 Whitehead Street 1926 Sanborn Map

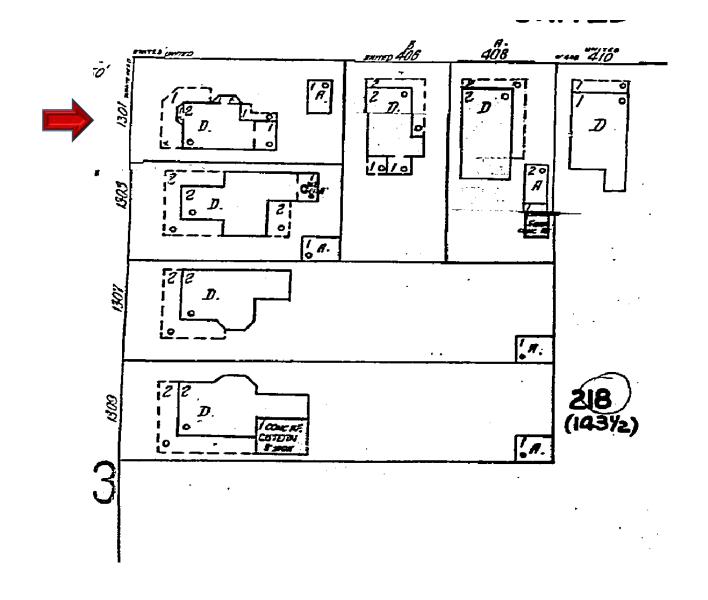


#1301 Whitehead Street 1948 Sanborn Map

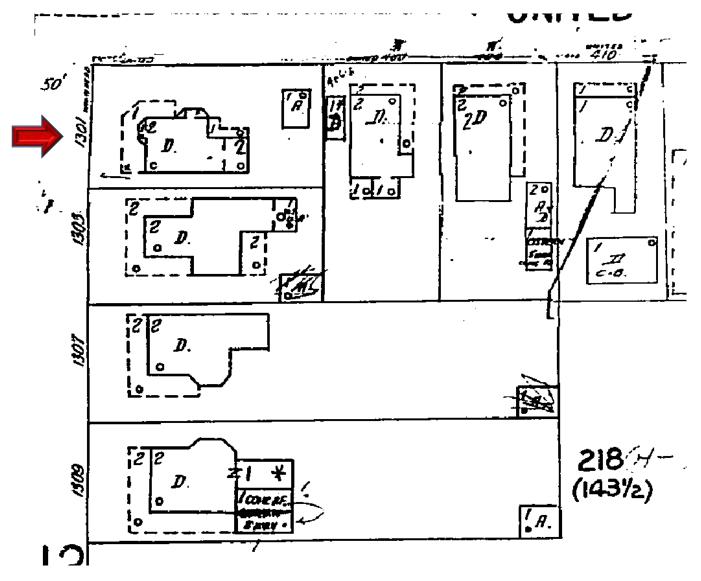

#1301 Whitehead Street 1962 Sanborn Map

PROJECT PHOTOS

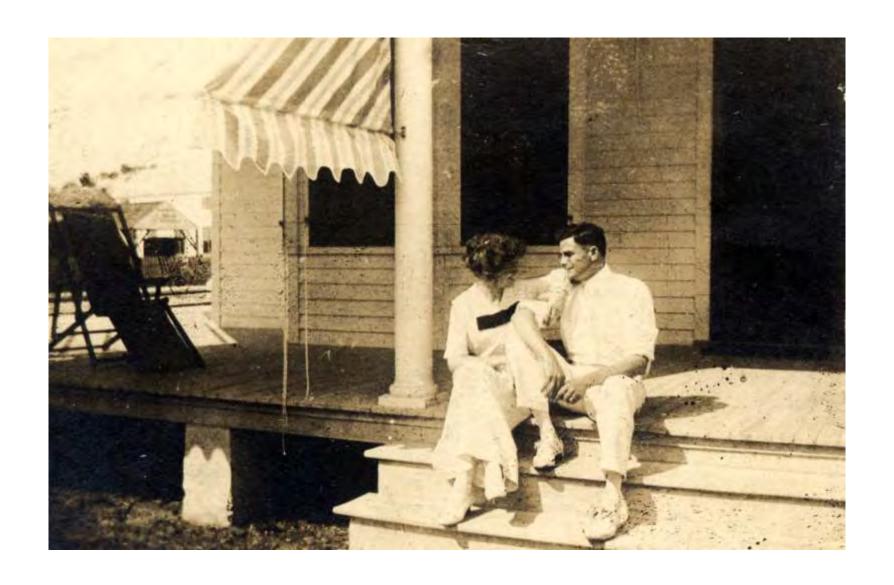

Photograph viewing the front porch, unknown date. Monroe County Library



Photograph taken in November 21, 1941 by the Navy. Monroe County Library



Photograph taken in November 21, 1941 by the Navy.

Monroe County Library



Aerial photograph circa 1950. Monroe County Library



#1301 Whitehead Street circa 1965. Monroe County Library






Photograph taken in the 1960's after a storm. Monroe County Library



Aerial Photograph March 12, 1998



Photograph September 1, 1999. Ty Symroski and Wendy Tucker

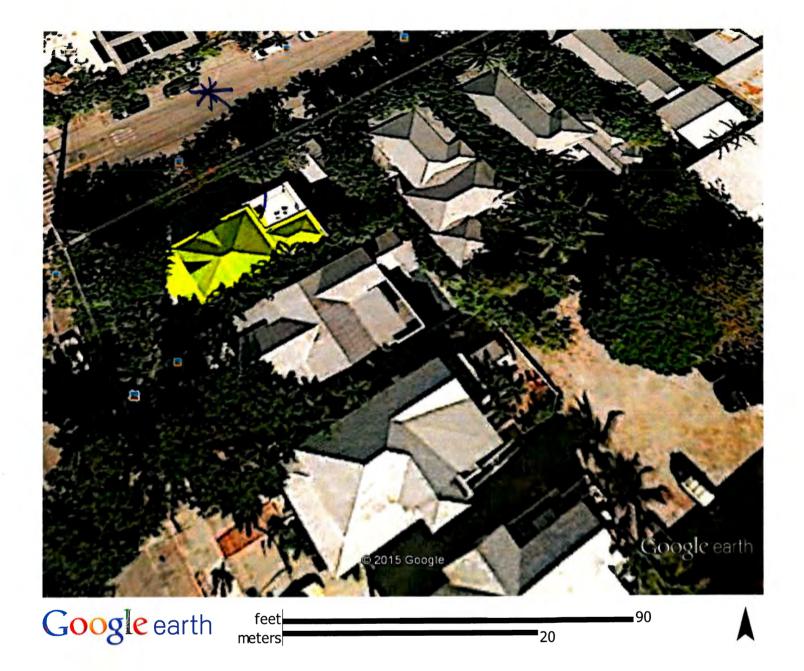








































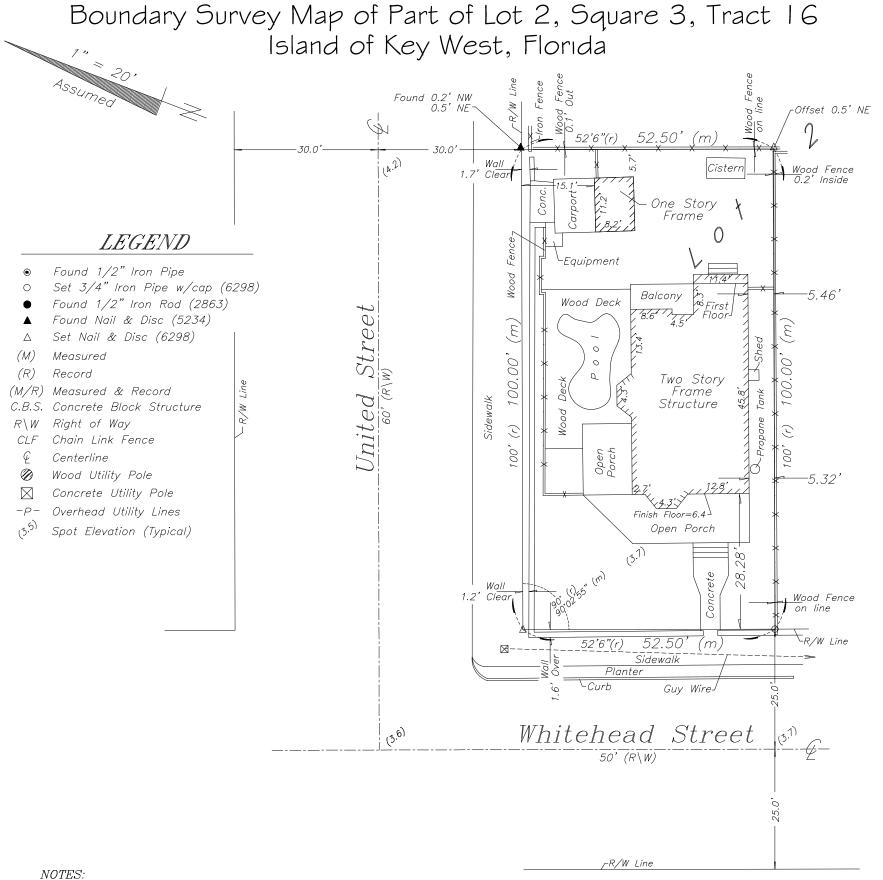

- 1. The legal description shown hereon was furnished by the client or their agent.
- 2. Underground foundations and utilities were not located.
- 3. All angles are 90° (Measured & Record) unless otherwise noted.
- 4. Street address: 1301 Whitehead Street, Key West, FL.
- 5. This survey is not valid without the signature and the original raised seal of a Florida licensed surveyor and mapper.
- 6. Lands shown hereon were not abstracted for rights-of-way, easements, ownership, or other instruments of record.
- North Arrow is assumed and based on the legal description. 8. Date of field work: October 11, 2011 and September 16, 2015.
- 9. Ownership of fences is undeterminable, unless otherwise noted.
- 10. Adjoiners are not furnished. 11. Elevations are shown in parenthesis and refer to Mean Sea Level, N.G.V.D. 1929 Datum. 12. Benchmark utilized: BASIC

13. Flood Insurance Rate Map Zone: AE (EL 8); Community Panel #120168; 1516 K, dated 2-18-05.

BOUNDARY SURVEY OF: On the Island of Key West and known as Part of Lot 2, Square 3, Tract 16 of the Northwesterly one-half of Lot 2, better described by metes and bounds as follows: COMMENCING at the intersection of the of United Street and the Northeasterly right of way line of Whitehead Street, said point of intersection to be the Point of Beginning of the parcel of land hereinafter described; thence run in a Southeasterly direction along the

Northeasterly right of way of Whitehead Street 52 feet 6 inches to a point; thence run at a right angle in a Northeasterly direction 100 feet to a point; thence run at a right angle in a Northwesterly direction 52 feet 6 inches out to United Street; thence run at a right angle in a Southwesterly direction along the Southeasterly right of way of United Street 100 feet back to the Point of Beginning of the parcel of land herein described.


BOUNDARY SURVEY FOR: Peter S. Janker & Dixie L. Janker;

I HEREBY CERTIFY that this survey was made under my responsible charge and meets the Standard of Practice as set forth by the Florida Board of Professional Surveyors & Mappers in Chapter 5J-17, Florida Administrative Code, pursuant to Section 472.027, Florida Statutes.

J. LYNN O'FLYNN, INC. THIS SURVEY IS NOT J. Lynn O'Flynn, PSM *ASSIGNABLE* Florida Reg. #6298 October 17, 2011 Revised 9/17/15 to add Flood Zone information and Elevations



REVISED DESIGN

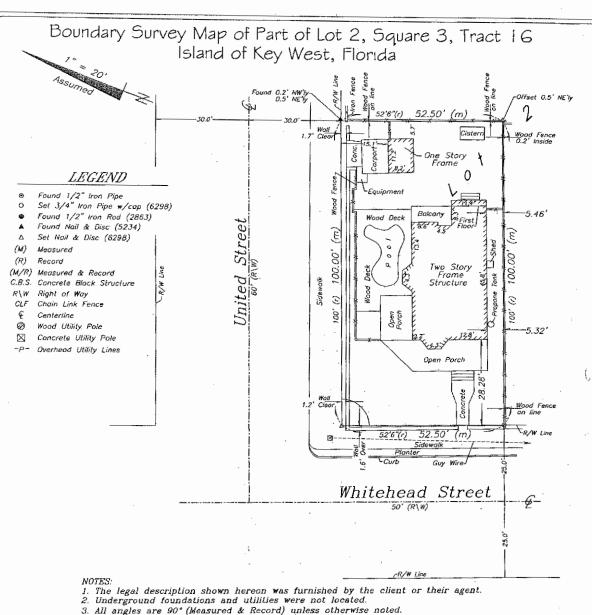

3. All angles are 90° (Measured & Record) unless otherwise noted. 4. Street address: 1301 Whitehead Street, Key West, FL. 5. This survey is not valid without the signature and the original raised seal of a

Florida licensed surveyor and mapper.
6. Lands shown hereon were not abstracted for rights-of-way, easements, ownership,

or other instruments of record;


7. North Arrow is assumed and based on the legal description. 8. Date of field work: October 11, 2011.

9. Ownership of fences is undeterminable, unless otherwise noted.

10. Adjoiners are not furnished.

BOUNDARY SURVEY OF: On the Island of Key West and known as Part of Lot 2, Square 3, Tract 16 of the Northwesterly one-half of Lot 2, better described by metes and bounds as follows: COMMENCING at the intersection of the of United Street and the Northeasterly right of way line of Whitehead Street, said point of intersection to be the Point of Beginning of the parcel of land hereinafter described; thence run in a Southeasterly direction along the Northeasterly right of way of Whitehead Street 52 feet 6 inches to a point; thence run at a right angle in a Northeasterly direction 100 feet to a point; thence run at a right angle in a Northwesterly direction 52 feet 6 inches out to United Street; thence run at a right angle in a Southwesterly direction along the Southeasterly right of way of United Street 100 feet back to the Point of Beginning of the parcel of land herein described.

BOUNDARY SURVEY FOR: Peter S. Janker & Dixie L. Janker; BNC National Bank; Stones & Cardenas; Old Republic National Title Insurance Co;

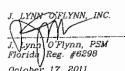

ASSIGNABLE



1301 Whitehead



SHEET INDEX	
ID	Name
A-1	Cover Sheet
A-2	Site Information
A-3	Site Plan Existing Proposed
A-4	Exisitng Proposed
A-5	Whitehead St. Scale Elevation
A-6	United Scale Elevation
A-7	Proposed Sections
A-8	Existing Elevations
A-9	Perspective 1 Existing Trees
A-10	Perspective 1 No Trees
A-11	Perspective 2 Existing Trees
A-12	Perspective 2 No Trees
A-13	Rear View
A-14	Aerial View
A-15	Proposed Interior Layout
A-16	Accessory structure
A-17	Existing Floor plans





1901 Flagler Ave - Key West, FL 33040 Tel: 305-294-0945 - Fax: 305-359-3226 E-mail: info@constructionkeywest.com



Owner **Peter Janker**

PROJECT NO: #PIn DATE: 5/12/2017 DRAWN BY: Gonz

COPYRIGHT

One Call Construction, Inc.

Cover Sheet

A-1

SHEET 1 OF 17

SITE DATA:

TOTAL SITE AREA: \pm 5,250.00 SQ.TF LAND USE: HDRR FLOOD ZONE: AE-8

MAXIMUN IMPERVIOUS SURFACE RATIO:

REQUIRED: 60% (3,150.00 SQ.FT)
EXISTING: 51.63% (±2,712.67 SQ.FT)

PROPOSED: 56.36% (±2,959.00 SQ.FT)

MAXIMUM BUILDING COVERAGE:

 REQUIRED:
 50% (2,625 SQ.FT)

 EXISTING:
 29.83% (±1,567.20 SQ.FT)

 PROPOSED:
 35.83% (±1,881 SQ.FT)

OPEN SPACE MINIMUM:

REQUIRED: 35% (1,837.50 SQ.FT)

EXISTING: 51.63% (±2,712.67 SQ.FT)

PROPOSED: 42.85% (±2,249 SQ.FT)

SETBACKS: FRONT:

REQUIRED: 10'-0"

EXISTING: ±17'-11" (TO PORCH)

PROPOSED: ±17'-11" (TO PORCH)

SIDE:

 REQUIRED:
 5'-0"

 EXISTING:
 ±19'-9" (TO BUILDING)

 PROPOSED:
 ±5'-0" (TO PORCH)

SIDE:

REQUIRED: 5'-3"
EXISTING: ±5'-4" (TO BUILDING)

PROPOSED: ±5'-3" (TO BUILDING)

REAR:

REQUIRED: 20'-0"
EXISTING: ±26'-1" (TO BUILDING)

PROPOSED: ±20'-0" (TO BUILDING)

MAXIMUM HEIGHT:

EXISTING: ±30.0' (TO CRWON OF ROAD)

PROPOSED: ±33.0' (TO CROWN OF ROAD)

ACCESSOTY STRUCTURE:

 REAR SETBACK:
 20'-0"

 WIDTH OF LOT:
 52.50'

 AREA:
 1050 SQ.FT


 DIMS. OF STRUCT.
 11'-3" x 16'-1/2"

 AREA OF STRUCT.
 249 SQ.FT


ALLOWABLE ACC. STRUCT. 30% (315.00 SQ. FT)

EXISTING 23.02% (241.67 SQ. FT)

PROPOSED 27.71% (249.00 SQ. FT)

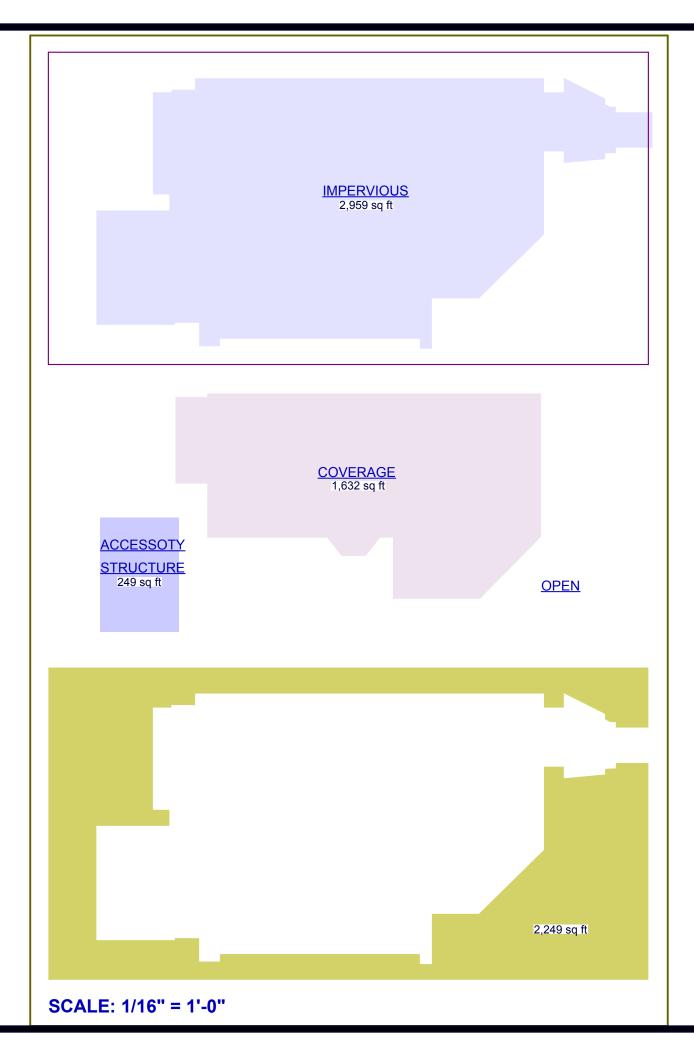



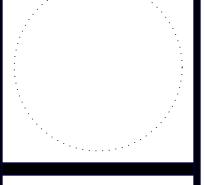

1301 WHITEHEAD

Owner Peter Janker

PROJECT NO: **#PIn**DATE: 5/12/2017
DRAWN BY: **Gonz**


COPYRIGHT

One Call Construction, Inc.

Site Information

A-2

SHEET 2 OF 17

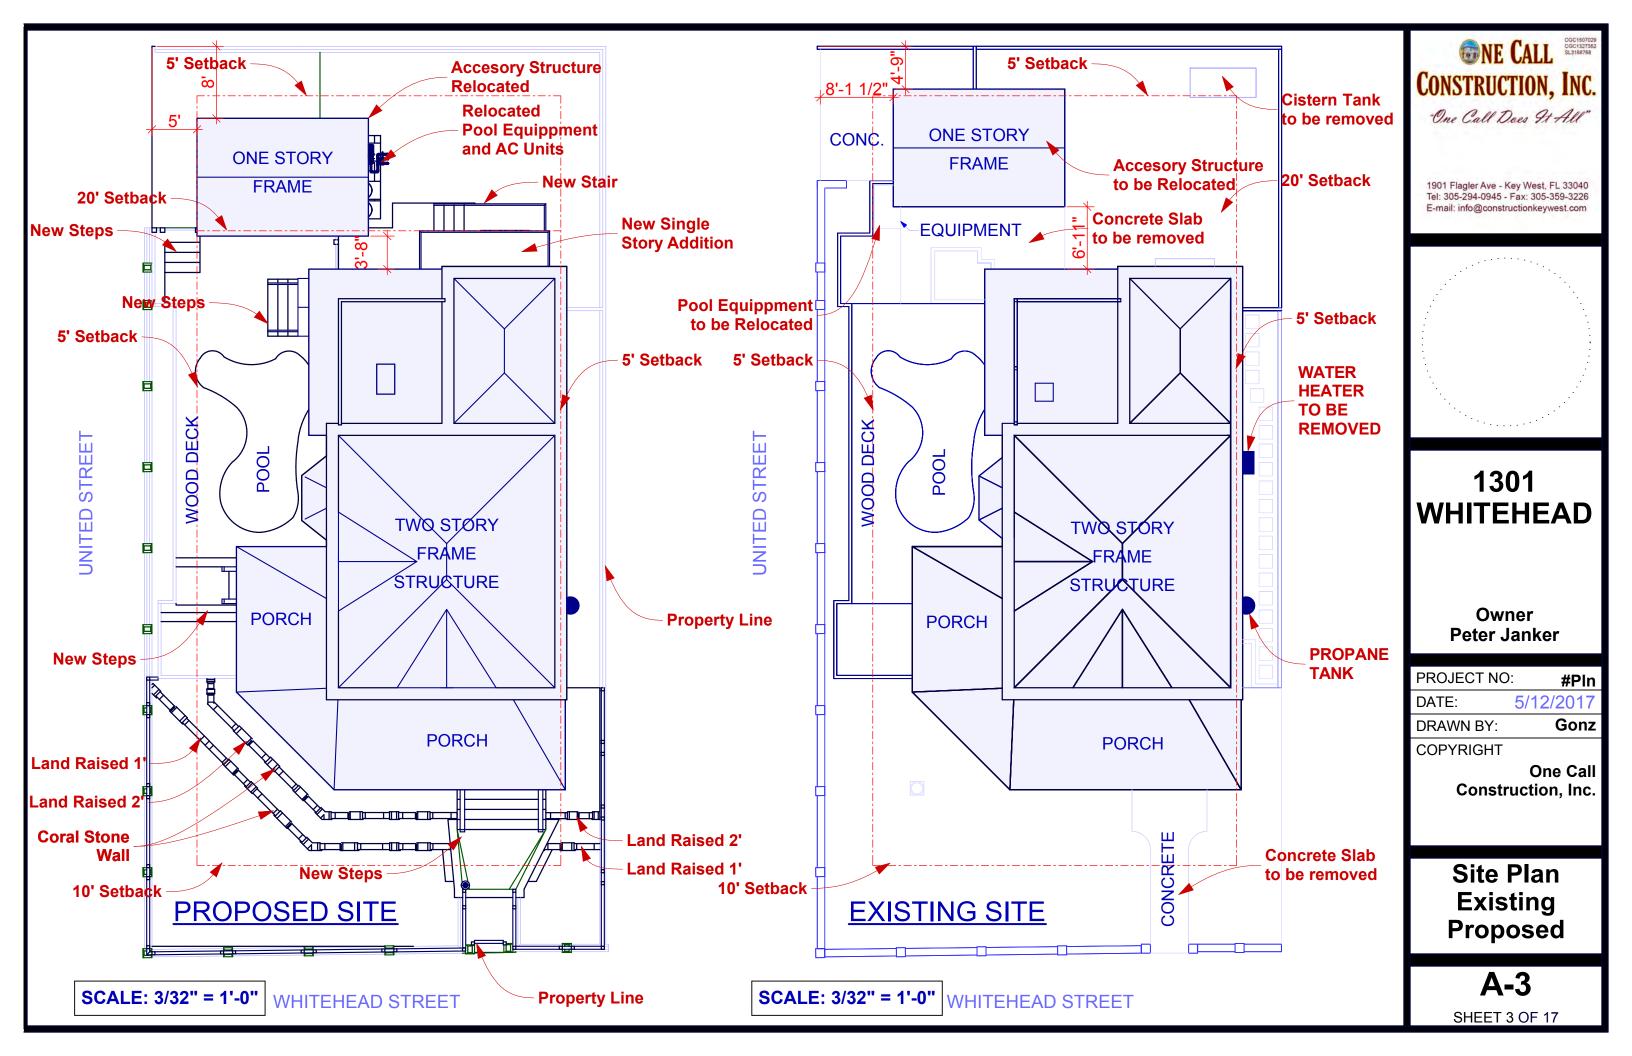



MATERIAL SELECTION

-FIBER CEMENT SIDING AND TRIM

-WOOD DECKING

-WOOD LATTICE

-WINDOWS:

-WOOD HARC APPROVED HIGH IMPACT, FOR EXISTING HOUSE

-CGI ALUMINIUM, IMPACT RATED, ALUMINUM FRAME, FOR NEW ADDITION


-LANDSCAPE:

-3/4" BLUE RIVER CRUSHED STONE

-RAILING:


-ALUMINUM FRAME, STAINLESS STEEL WIRES, FOR NEW ADDITION

-WOOD BALAUSTRES FOR HISTORIC SIDE

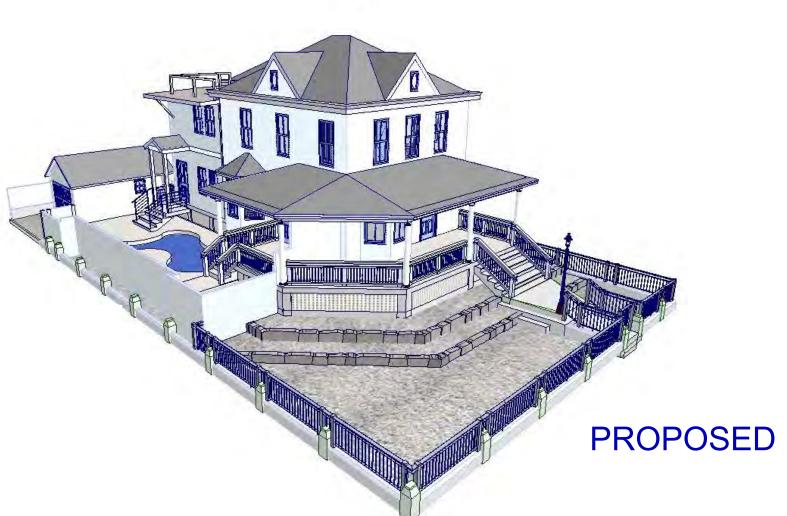



1901 Flagler Ave - Key West, FL 33040 Tel: 305-294-0945 - Fax: 305-359-3226 E-mail: info@constructionkeywest.com

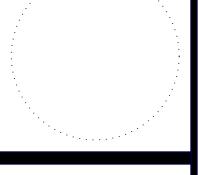

1301 WHITEHEAD

Owner Peter Janker

PROJECT NO: **#Pin**DATE: 5/12/2017
DRAWN BY: **Gonz**

COPYRIGHT

One Call Construction, Inc.

Exisitng Proposed

A-4

SHEET 4 OF 17



SCALE: 3/32" = 1'-0"

SCALE: 3/32" = 1'-0"





1301 WHITEHEAD

Owner Peter Janker

PROJECT NO: #PIn

DATE: 5/12/2017

DRAWN BY: Gonz


COPYRIGHT

One Call

Construction, Inc.

Whitehead St. Scale Elevation

A-5SHEET 5 OF 17

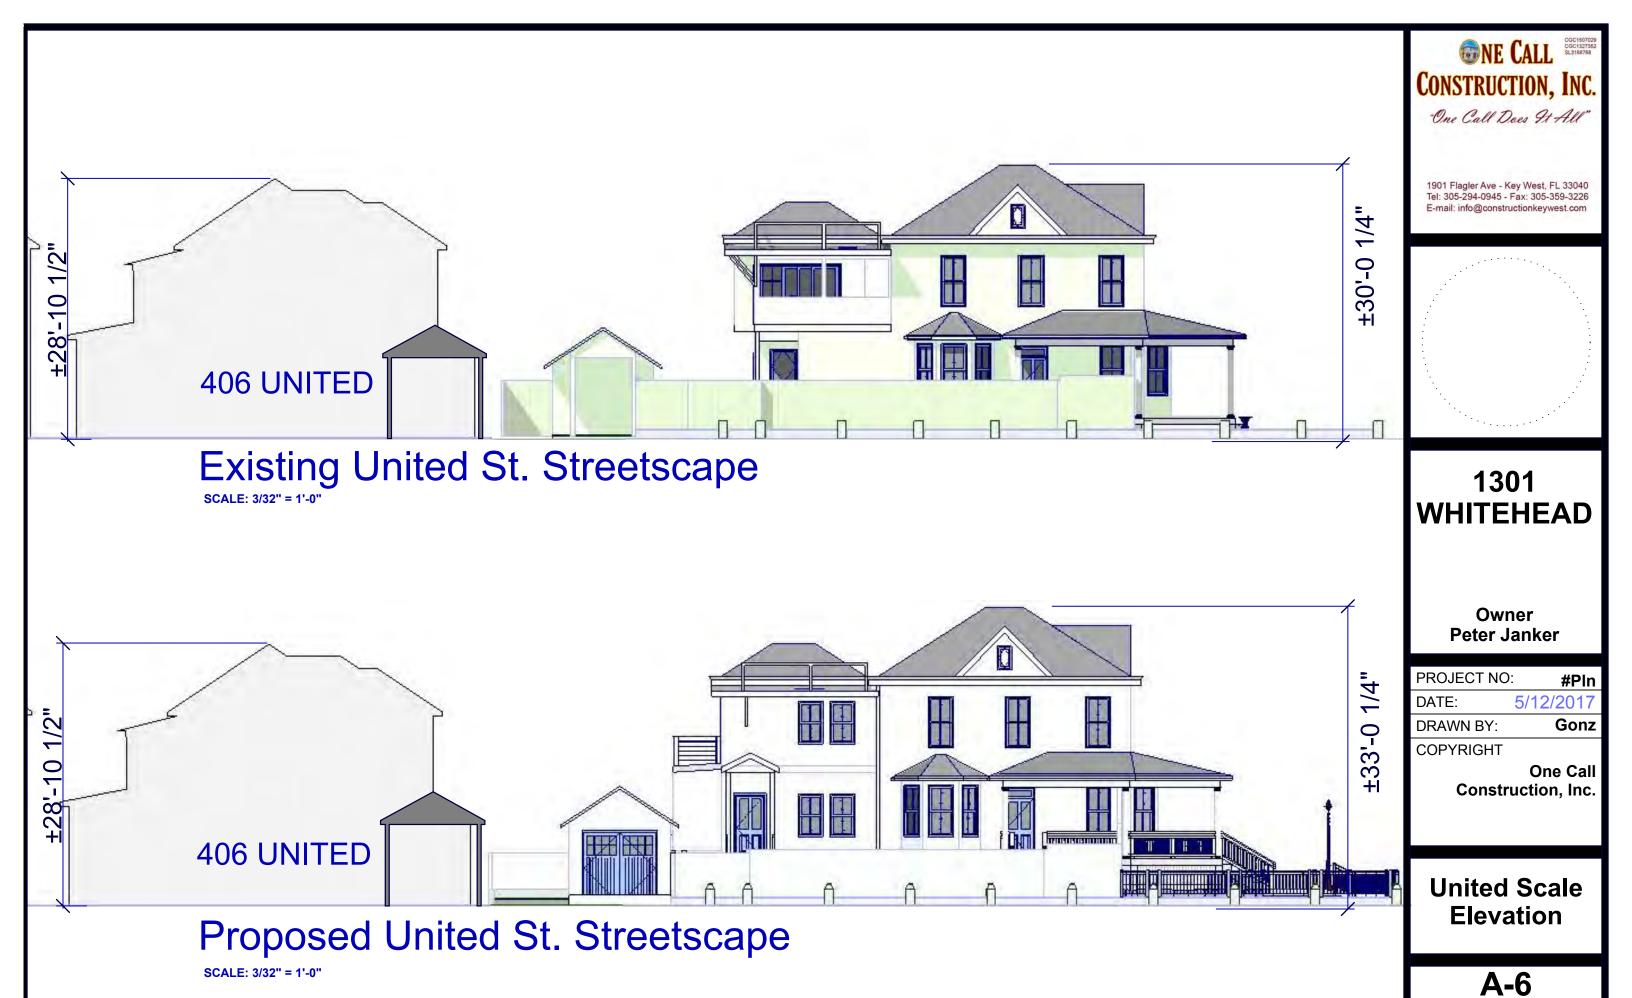

SHEET 6 OF 17





United St. (Side) Proposed Elevation SCALE: 1/16" = 1'-0"



Whitehead St (Front) Proposed Elevation

SCALE: 1/16" = 1'-0"



Rear Proposed Elevation

SCALE: 1/16" = 1'-0"





Side Proposed Elevation

SCALE: 1/16" = 1'-0"





Owner Peter Janker

PROJECT NO: #PIn

DATE: 5/12/2017


DRAWN BY: Gonz

COPYRIGHT

One Call Construction, Inc.

Proposed Sections

A-7SHEET 7 OF 17

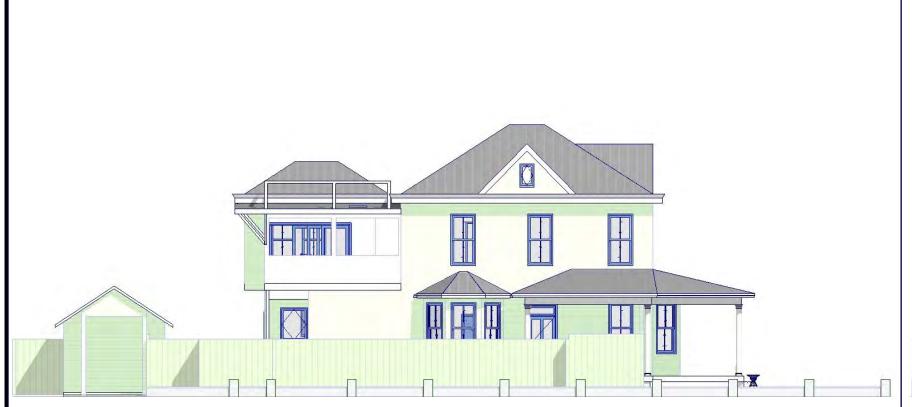


United St. (Side) Existing Elevation

SCALE: 3/32" = 1'-0"



Whitehead St (Front) Existing Elevation SCALE: 3/32" = 1'-0"

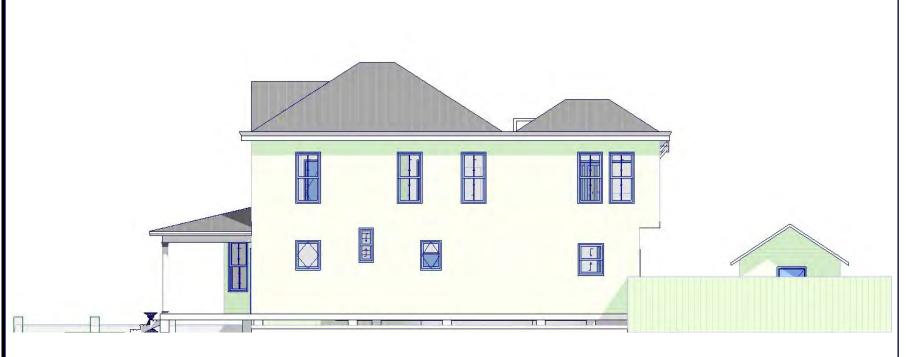

Side Existing Elevation SCALE: 3/32" = 1'-0"



Rear Existing Elevation SCALE: 3/32" = 1'-0"



1901 Flagler Ave - Key West, FL 33040 Tel: 305-294-0945 - Fax: 305-359-3226 E-mail: info@constructionkeywest.com

1301 WHITEHEAD

Owner Peter Janker

PROJECT NO: #PIn

DATE: 5/12/2017

DRAWN BY: Gonz

COPYRIGHT

One Call Construction, Inc.

Existing Elevations

A-8

SHEET 8 OF 17







Owner Peter Janker

PROJECT NO: **#PIn**DATE: 5/12/2017

DRAWN BY: **Gonz**

COPYRIGHT

One Call Construction, Inc.

Perspective 1 Existing Trees

A-9

SHEET 9 OF 17





1301 WHITEHEAD

Owner Peter Janker

PROJECT NO: **#Pin**DATE: 5/12/2017
DRAWN BY: **Gonz**

COPYRIGHT

One Call Construction, Inc.

Perspective 1 No Trees

A-10

SHEET 10 OF 17





1301 WHITEHEAD

Owner Peter Janker

PROJECT NO: #PIn

DATE: 5/12/2017

DRAWN BY: Gonz

COPYRIGHT

One Call Construction, Inc.

Perspective 2 Existing Trees

A-11

SHEET 11 OF 17





1301 WHITEHEAD

Owner Peter Janker

PROJECT NO: **#PIn**DATE: 5/12/2017
DRAWN BY: **Gonz**

COPYRIGHT

One Call Construction, Inc.

Perspective 2 No Trees

A-12

SHEET 12 OF 17







Owner Peter Janker

PROJECT NO: #PIn

DATE: 5/12/2017

DRAWN BY: Gonz


COPYRIGHT

One Call Construction, Inc.

Rear View

A-13

SHEET 13 OF 17

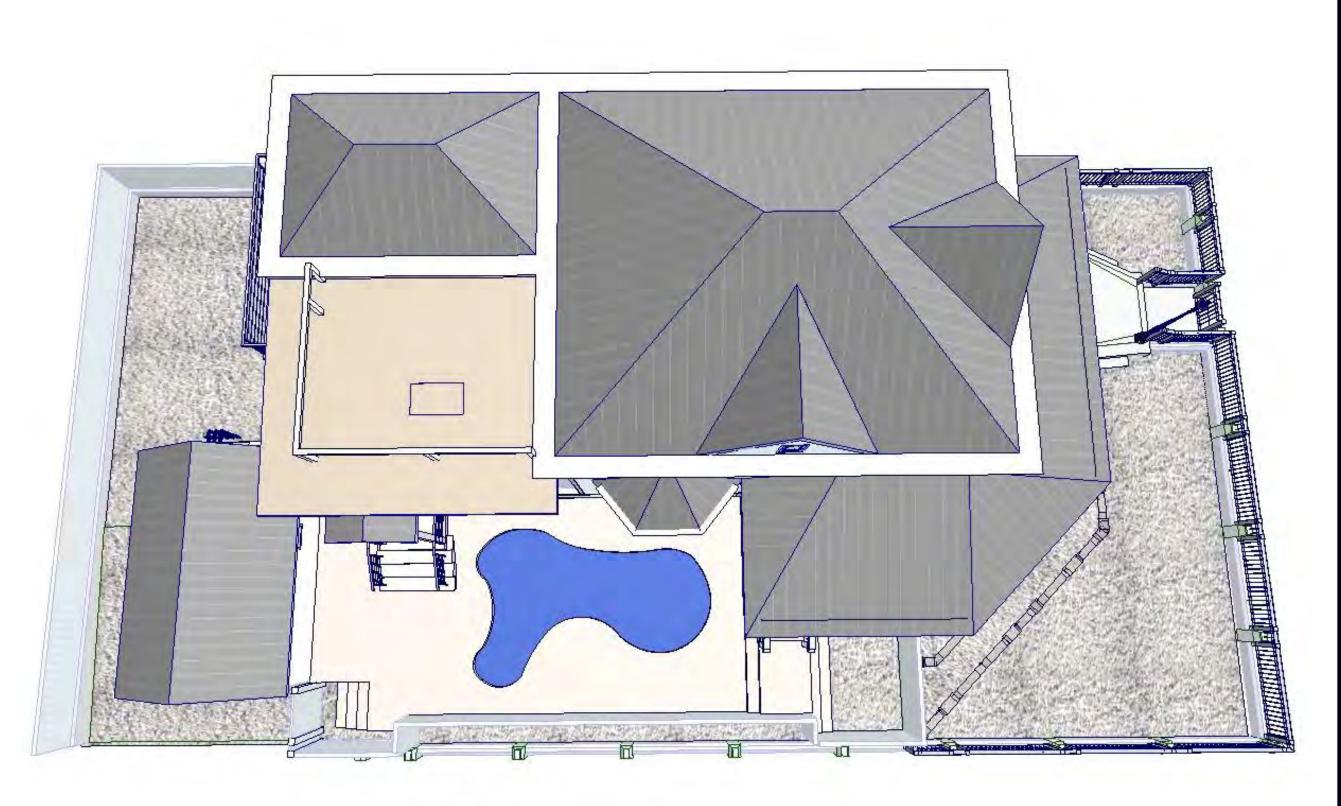



"One Call Does It All"

1901 Flagler Ave - Key West, FL 33040 Tel: 305-294-0945 - Fax: 305-359-3226 E-mail: info@constructionkeywest.com



Owner Peter Janker

PROJECT NO: **#PIn**DATE: 5/12/2017
DRAWN BY: **Gonz**


COPYRIGHT


One Call Construction, Inc.

Aerial View

A-14

SHEET 14 OF 17

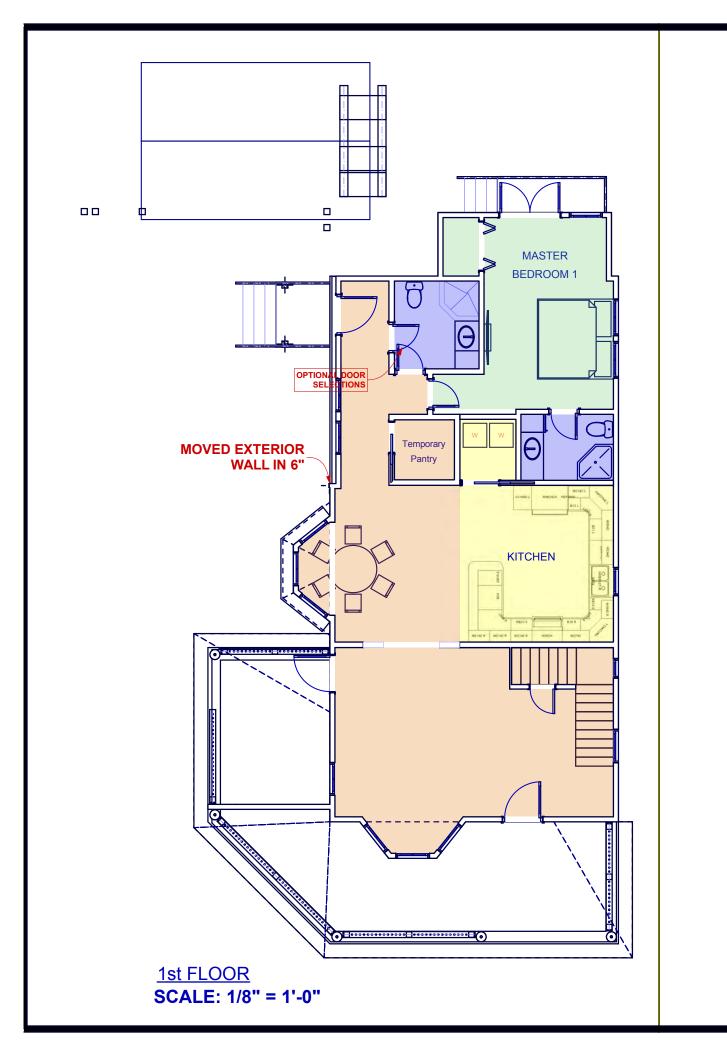

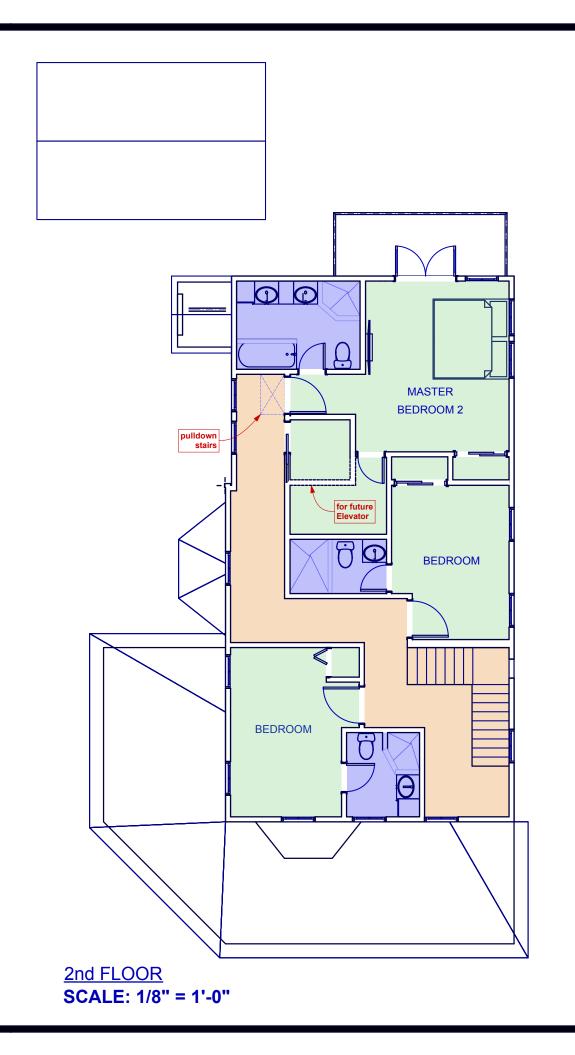



1301 WHITEHEAD

Owner Peter Janker

PROJE CT NO: #PIn
DATE: 5/12/2017
DRAWN BY: Gonz


COPYRIGHT

One Call Construction, Inc.

P<mark>roposed</mark> Interior Layout


A-15

SHEET 15 OF 17

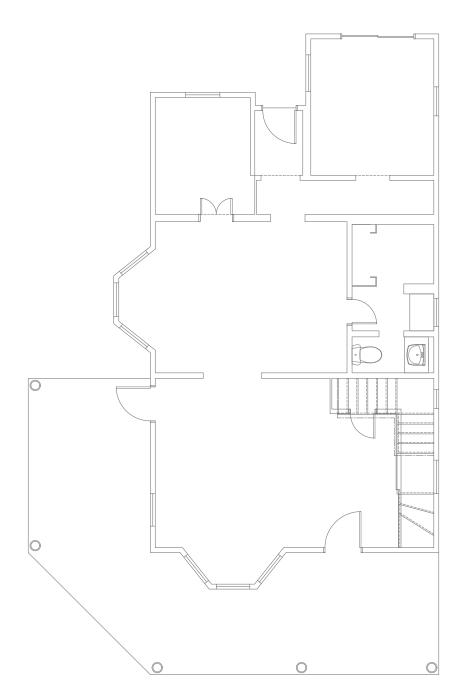




SCALE: 1/8" = 1'-0"

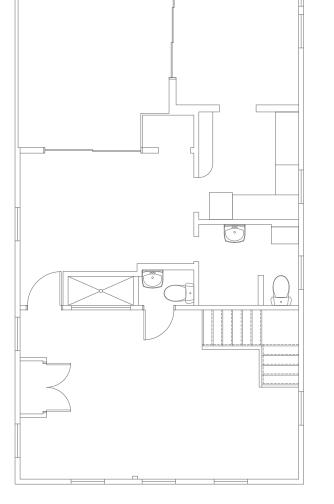

EXISITING SECOND FLOOR PLAN

SCALE: 1/8" = 1'-0"



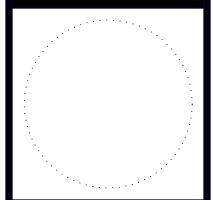

1301 WHITEHEAD

Owner Peter Janker

PROJECT NO: #PIn

DATE: 5/12/2017

DRAWN BY: Gonz


COPYRIGHT

One Call Construction, Inc.


Existing Floor plans

A-17

SHEET 17 OF 17

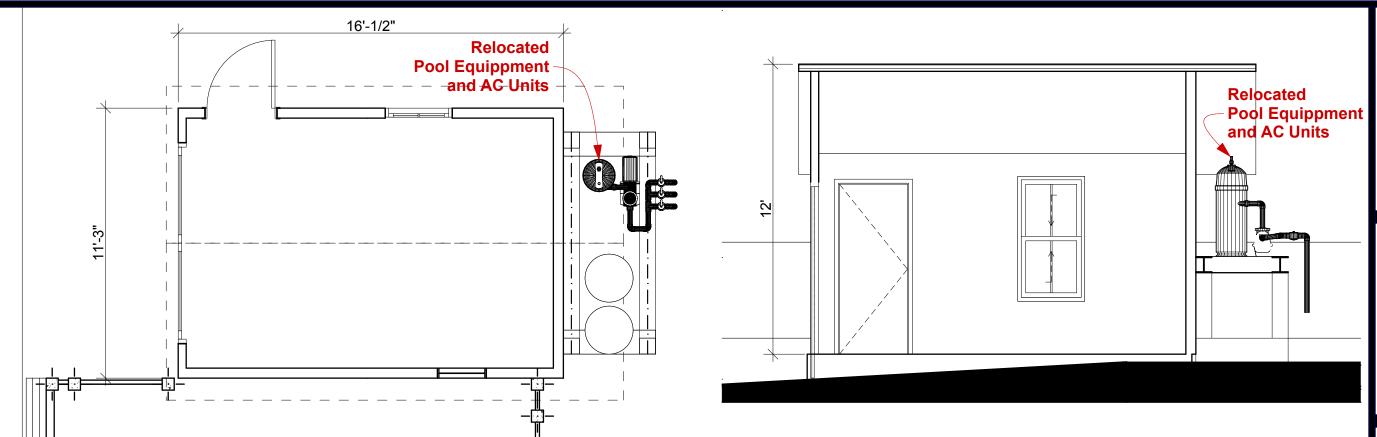


2 SHED SECTION
SCALE: 1/4" = 1'-0"

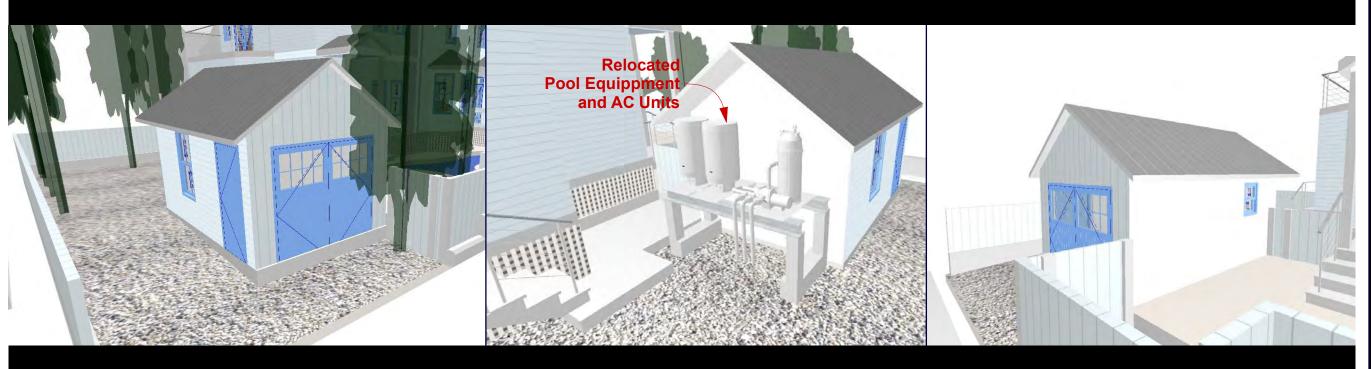

SHED FLOORPLAN
SCALE: 1/4" = 1'-0"

CONSTRUCTION, INC. **Construction*, Inc.** **Construction*, Inc.** **Cone Call Does 9t All" 1901 Flagler Ave - Key West, FL 33040 Tel: 305-294-0945 - Fax: 305-359-3226 E-mail: info@constructionkeywest.com

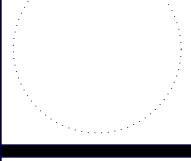

1301 WHITEHEAD

Owner Peter Janker

PROJECT NO: #PIn

DATE: 5/12/2017

DRAWN BY: Gonz

COPYRIGHT

One Call Construction, Inc.

Accessory structure

A-16

SHEET 16 OF 17

The Historic Architectural Review Commission will hold a public meeting at 5:30 p.m., May 23, 2017 at City Hall, 1300 White Street, Key West, Florida. The purpose of the hearing will be to consider a request for:

NEW ONE-STORY REAR ADDITION WITH DECK ON THE ROOF.
RELOCATE AND ELEVATE ACCESSORY STRUCTURE AND ENCLOSE
FRONT PORTION. NEW SIDE ENTRY ROOF AND NEW RAILINGS ON
EXISTING PORCHES. NEW STEPS AND SITE WORK INCLUDING PARTIAL
SITE REGRADING. ENCLOSURE OF SECOND FLOOR EXISTING REAR SIDE
NORTH PORCH. DEMOLITION OF REAR WALL.

1301 WHITEHEAD STREET

Applicant – One Call Construction

Application #15-01-1528

If you wish to see the application or have any questions, you may visit the Planning Department during regular office hours at 1300 White Street, call 305-809-3973 or visit our website at www.cityofkeywest-fl.gov.

THIS NOTICE CAN NOT BE REMOVED FROM THE SITE UNTIL HARC FINAL DETERMINATION

ADA ASSISTANCE: It is the policy of the City of Key West to comply with all requirements of the Americans with Disabilities Act (ADA). Please call the TTY number at 800-955-8771 or 800-955-8770 (Voice) or the ADA Coordinator at 305-809-3811 at least five business days in advance for sign language interpreters, assistive listening devices, or materials in accessible format.



PROPERTY APPRAISER INFORMATION

