



**Historic Architectural Review Commission
Staff Report for Item 8**

To: Chairman Bryan Green and Historic Architectural Review
Commission Members

From: Kelly Perkins, MHP
HARC Assistant Planner

Meeting Date: November 28, 2017

Applicant: William Shepler

Application Number: H17-03-0028

Address: #922 Thomas Street

Description of Work:

Partial demolition of rear wall of existing building. Demolition of rear covered porch.

Site Facts:

The one-story house at 922 Thomas Street is listed as a contributing resource in the survey, and was constructed in 1938 according to the survey. The building does not appear on the 1962 Sanborn map, but in the c.1965 photograph, it is clear that the building is not a new structure, as there are dirt stains on the metal shingled roof and the eaves show some wear and tear. It is most likely that the building was relocated to that site. The building has a front porch that has been enclosed.

This project came in front of the HARC Commission in the August 2017 and was postponed for redesign.

Ordinances Cited in Review:

Sec. 102-218 (a): Criteria for demolition of a historic or contributing building.

Sec. 102-218 (b): Criteria for demolitions.

Staff Analysis

This Certificate of Appropriateness proposes the partial demolition of the rear wall of a contributing building and a small rear covered porch. Because the demolition request is for a very small portion of the rear wall, staff does not feel that it meets any of the criteria listed in Sec. 102-218, and therefore can be considered for demolition:

- (1) The wall and porch do not embody distinctive characteristics and are not significant and distinguished entity. Staff feels that their components lack individual distinction.
- (2) The wall and porch are not specifically associated with events that have made a significant contribution to local, state, or national history;
- (3) The wall and porch have no significant character, interest, or value as part of the development, heritage, or cultural characteristics of the city, state or nation, and are not associated with the life of a person significant in the past;
- (4) The wall and porch to be demolished are not the site of a historic event with a significant effect upon society;
- (5) The wall and porch do not exemplify the cultural, political, economic, social, or historic heritage of the city;
- (6) The wall and porch do not portray the environment in an era of history characterized by a distinctive architectural style;
- (7) The wall and porch are not related to a square, park, or other distinctive area.
- (8) The wall and porch do not have a unique location or singular physical characteristic which represents an established and familiar visual feature of its neighborhood or of the city, and does not exemplify the best remaining architectural type in a neighborhood; and
- (9) The wall and porch have not yielded, and are not likely to yield, information important in history.

Since the wall is historic, two readings are required for demolition.

APPLICATION

COMBINATION APPLICATION: FLOODPLAIN, CONSTRUCTION AND HARC

\$50.00 APPLICATION FEE NON-REFUNDABLE



City of Key West

3140 FLAGLER AVENUE
KEY WEST, FLORIDA 33040

Phone: 305.809.3956

HARC PERMIT NUMBER 17-00300028		BUILDING PERMIT NUMBER		INITIAL & DATE	
FLOODPLAIN PERMIT				REVISION #	
FLOOD ZONE	PANEL #	ELEV. L. FL.	SUBSTANTIAL IMPROVEMENT ☐ YES ☐ NO _____ %		

ADDRESS OF PROPOSED PROJECT:

922 Thomas Street

OF UNITS 1

RE # OR ALTERNATE KEY:

NAME ON DEED:

James Hamilton

PHONE NUMBER 305-923-0054

OWNER'S MAILING ADDRESS:

321 Catherine Street

EMAIL hamiltonbuilders1@hotmail.com

Key West, FL 33040

CONTRACTOR COMPANY NAME:

CONTRACTOR'S CONTACT PERSON:

ARCHITECT / ENGINEER'S NAME:

William Shepler Architect

PHONE NUMBER 305- 890-6191

ARCHITECT / ENGINEER'S ADDRESS:

201 Front Street , Suite 203, Key West

EMAIL will@wshepler.com

FL 33040

HARC: PROJECT LOCATED IN HISTORIC DISTRICT OR IS CONTRIBUTING: ☒ YES ☐ NO (SEE PART C FOR HARC APPLICATION.)

CONTRACT PRICE FOR PROJECT OR ESTIMATED TOTAL FOR MAT'L., LABOR & PROFIT:

FLORIDA STATUTE 837.06: WHOEVER KNOWINGLY MAKES A FALSE STATEMENT IN WRITING AND WITH THE INTENT TO MISLEAD A PUBLIC SERVANT IN THE PERFORMANCE OF HIS OR HER OFFICIAL DUTY SHALL BE GUILTY OF A MISDEMEANOR OF THE SECOND DEGREE PUNISHABLE PER SECTION 775.082 OR 775.083.

PROJECT TYPE:	☒ ONE OR TWO FAMILY	☐ MULTI-FAMILY	☐ COMMERCIAL	☐ NEW	☐ REMODEL
	☐ CHANGE OF USE / OCCUPANCY	☐ ADDITION	☐ SIGNAGE	☐ WITHIN FLOOD ZONE _____	
	☐ DEMOLITION	☒ SITE WORK	☒ INTERIOR	☒ EXTERIOR	☐ AFTER-THE-FACT

DETAILED PROJECT DESCRIPTION INCLUDING QUANTITIES, SQUARE FOOTAGE ETC., New 1 story wood frame addition

impact rated windows, f.c siding, new railings & shed roof over existing front porch,
galvalume roofing and all other work / design elements as per attached drawings.

I'VE OBTAINED ALL NECESSARY APPROVALS FROM ASSOCIATIONS, GOV'T AGENCIES AND OTHER PARTIES AS APPLICABLE TO COMPLETE THE DESCRIBED PROJECT:	
OWNER PRINT NAME:	QUALIFIER PRINT NAME:
OWNER SIGNATURE:	QUALIFIER SIGNATURE:
Notary Signature as to owner:	Notary Signature as to qualifier:
STATE OF FLORIDA; COUNTY OF MONROE, SWORN TO AND SCRIBED BEFORE ME THIS _____ DAY OF _____, 20_____.	STATE OF FLORIDA; COUNTY OF MONROE, SWORN TO AND SCRIBED BEFORE ME THIS _____ DAY OF _____, 20_____.
Personally known or produced _____ as identification.	Personally known or produced _____ as identification.

Oper: KEYWVXC Type: BP Drawer: 1
Date: 6/26/17 50 Receipt no: 20158
2017 300028
PT * BUILDING PERMITS-NEW
1.00 as identification

Trans number: 3107127
CK CHECK 1220 \$100.00

Trans date: 5/26/17 Time: 14:45:32

710-5188-7877

PART B: SUPPLEMENTARY PROJECT DETAILS TO AVOID DELAYS / CALL-BACKS

PROPERTY STRUCTURES AFFECTED BY PROJECT: ☒ MAIN STRUCTURE ☐ ACCESSORY STRUCTURE ☒ SITE

ACCESSORY STRUCTURES: ☐ GARAGE / CARPORT ☐ DECK ☒ FENCE ☐ OUTBUILDING / SHED

FENCE STRUCTURES: ☒ 4 FT. ☒ 6 FT. SOLID ☐ 6 FT. / TOP 2 FT. 50% OPEN

POOLS: ☐ INGROUND ☐ ABOVE GROUND ☐ SPA / HOT TUB ☐ PRIVATE ☐ PUBLIC

PUBLIC POOLS REQUIRE BD. OF HEALTH LICENSE APPLICATION AT TIME OF CITY APPLICATION.

PUBLIC POOLS REQUIRE BD. OF HEALTH LICENSE PRIOR TO RECEIVING THE CITY CERTIFICATE OF OCCUPANCY.

ROOFING: ☒ NEW ☐ ROOF-OVER ☐ TEAR-OFF ☐ REPAIR ☐ AWNING

☒ 5 V METAL ☐ ASPLT. SHGLS. ☐ METAL SHGLS. ☐ BLT. UP ☐ TPO ☐ OTHER

FLORIDA ACCESSIBILITY CODE: ☐ 20% OF PROJECT FUNDS INVESTED IN ACCESSIBILITY FEATURES.

SIGNAGE: ☐ # OF SINGLE FACE ☐ # OF DOUBLE FACE ☐ REPLACE SKIN ONLY ☐ BOULEVARD ZONE

☐ POLE ☐ WALL ☐ PROJECTING ☐ AWNING ☐ HANGING ☐ WINDOW

SQ. FT. OF EACH SIGN FACE:

SUBCONTRACTORS / SPECIALTY CONTRACTORS SUPPLEMENTARY INFORMATION:

☐ MECHANICAL: ☐ DUCTWORK ☐ COMMERCIAL EXH. HOOD ☐ INTAKE / EXH. FANS ☐ LPG TANKS

A/C: ☐ COMPLETE SYSTEM ☐ AIR HANDLER ☐ CONDENSER ☐ MINI-SPLIT

☐ ELECTRICAL: ☐ LIGHTING ☐ RECEPTACLES ☐ HOOK-UP EQUIPMENT ☐ LOW VOLTAGE

SERVICE: ☐ OVERHEAD ☐ UNDERGROUND ☐ 1 PHASE ☐ 3 PHASE _____ AMPS

☐ PLUMBING: ☐ ONE SEWER LATERAL PER BLDG. ☐ INGROUND GREASE INTCPTRS. ☐ LPG TANKS

RESTROOMS: ☐ MEN'S ☐ WOMEN'S ☐ UNISEX ☐ ACCESSIBLE

PART C: HARC APPLICATION FOR A CERTIFICATE OF APPROPRIATENESS

APPLICATION FEES: PAINTING SINGLE FAMILY: \$10 ☐ STAFF APPROVAL: \$50 ☐ COMMISSION REVIEW \$100 ☒

PLEASE ATTACH APPROPRIATE VARIANCES / RESOLUTIONS FROM HARC, PLANNING BOARD OR TREE COMMISSION.

ATTENTION: NO BUILDING PERMITS WILL BE ISSUED PRIOR TO HARC APPROVAL.

PLEASE SEND ELECTRONIC SUBMISSIONS TO: harc@cityofkeywest-fl.gov

INDICATE TYPE OF CERTIFICATE OF APPROPRIATENESS: ☒ GENERAL ☒ DEMOLITION ☐ SIGN ☐ PAINTING ☐ OTHER

ADDITIONAL INFORMATION: _____

PROJECT SPECIFICATIONS: PLEASE PROVIDE PHOTOS OF EXISTING CONDITIONS, PLANS, PRODUCT SAMPLES, TECHNICAL DATA

ARCHITECTURAL FEATURES TO BE ALTERED:	ORIGINAL MATERIAL:	PROPOSED MATERIAL:

DEMOLITION: PLEASE FILL OUT THE HARC APPENDIX FOR PROPOSED DEMOLITION.

DEMOLITION OF HISTORIC STRUCTURES IS NOT ENCOURAGED BY THE HISTORIC ARCHITECTURAL REVIEW COMMISSION.

SIGNAGE: (SEE PART B) ☐ BUSINESS SIGN ☐ BRAND SIGN ☐ OTHER: _____

BUSINESS LICENSE #

IF FAÇADE MOUNTED, SQ. FT. OF FAÇADE _____

SIGN SPECIFICATIONS		
SIGN COPY:	PROPOSED MATERIALS:	SIGNS WITH ILLUMINATION:
		TYPE OF LTG.:
		LTG. LINEAL FTG.:
MAX. HGT. OF FONTS:		COLOR AND TOTAL LUMENS:
IF USING LIGHT FIXTURES PLEASE INDICATE HOW MANY: INCLUDE SPEC. SHEET WITH LOCATIONS AND COLORS.		

OFFICIAL USE ONLY:			HARC STAFF OR COMMISSION REVIEW		
☐ APPROVED	☐ NOT APPROVED	☐ DEFERRED FOR FUTURE CONSIDERATION	☐ TABLED FOR ADD'L. INFO.	☐	
HARC MEETING DATE:		HARC MEETING DATE:		HARC MEETING DATE:	
REASONS OR CONDITIONS:					
STAFF REVIEW COMMENTS:					
HARC PLANNER SIGNATURE AND DATE:			HARC CHAIRPERSON SIGNATURE AND DATE:		

PART D: STATE OF FLORIDA OFFICIAL NOTIFICATIONS AND WARNINGS

FLORIDA STATUTE 713.135: WARNING TO OWNER: YOUR FAILURE TO RECORD A 'NOTICE OF COMMENCEMENT' MAY RESULT IN YOUR PAYING TWICE FOR IMPROVEMENTS TO YOUR PROPERTY. A NOTICE OF COMMENCEMENT MUST BE RECORDED WITH THE COUNTY RECORDER AND A COPY POSTED ON THE JOB SITE BEFORE THE FIRST INSPECTION. IF YOU INTEND TO OBTAIN FINANCING CONSULT WITH YOUR LENDER OR AN ATTORNEY BEFORE RECORDING A NOTICE.

FLORIDA STATUTE 469: ABESTOS ABATEMENT. AS OWNER / CONTRACTOR / AGENT OF RECORD FOR THE CONSTRUCTION APPLIED FOR IN THIS APPLICATION, I AGREE THAT I WILL COMPLY WITH THE PROVISIONS F. S. 469.003 AND TO NOTIFY THE FLORIDA D. E. P. OF MY INTENT TO DEMOLISH / REMOVE ASBESTOS. IN ADDITION TO THE REQUIREMENTS OF THIS PERMIT APPLICATION, THERE MAY BE DEED RESTRICTIONS AND / OR ADDITIONAL RESTRICTIONS APPLICABLE TO THIS PROPERTY THAT MAY BE FOUND IN THE PUBLIC RECORDS OF MONROE COUNTY AND THERE MAY BE ADDITIONAL PERMITS REQUIRED FROM OTHER GOVERNMENT ENTITIES SUCH AS AQUADUCT AUTHORITY, FLORIDA DEP OR OTHER STATE AGENCIES; ARMY CORPS OF ENGINEERS OR OTHER FEDERAL AGENCIES.

FEDERAL LAW REQUIRES LEAD PAINT ABATEMENT PER THE STANDARDS OF THE USDEP ON STRUCTURES BUILT PRIOR TO 1978.

OFFICIAL USE ONLY BY PLANS EXAMINER OR CHIEF BUILDING OFFICIAL:				CBO OR PL. EXAM. APPROVAL:
HARC FEES:	BLDG. FEES:	FIRE MARSHAL FEE:	IMPACT FEES:	
				DATE:

SANBORN MAPS



1962 Sanborn Map

PROJECT PHOTOS



Property Appraiser's Photograph, c.1965. Monroe County Public Library.










EXISTING HOUSE FROM THOMAS ST.

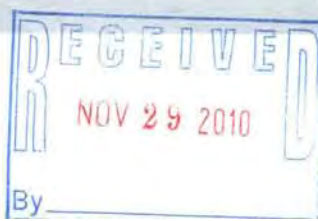



FRONT PORCH

NOV 29 2010



FRONT FACADE OF HOUSE



SIDE OF HOUSE BY CHUNCH



RECEIVED
NOV 29 2010



BACK OF HOUSE



WINDOW IN BACK OF HOUSE THAT
IS OLD CASEMENT



RECEIVED
29 2010
By _____

BACKYARD OF SITE









NO
TRESPASSING









SURVEY

Boundary Survey Map of Lot 5, Square 4 of C.W. Tift's Diagram
on the Island of Key West

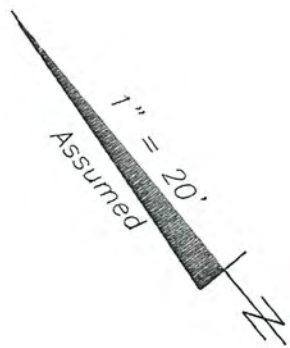

LEGEND

- ◎ Found 2" Iron Pipe (Fence Post)
- Set #5 rebar w/cap (6298)
- Found 1/2" Iron Rod (2863)
- ▲ Found Nail & Disc (LB 2863)
- △ Set Nail & Disc (6298)
- (M) Measured
- (R) Record
- (M/R) Measured & Record
- C.B.S. Concrete Block Structure
- R\W Right of Way
- CLF Chain Link Fence
- ⌒ Centerline
- ⊘ Wood Utility Pole
- ⊠ Concrete Utility Pole
- P- Overhead Utility Lines

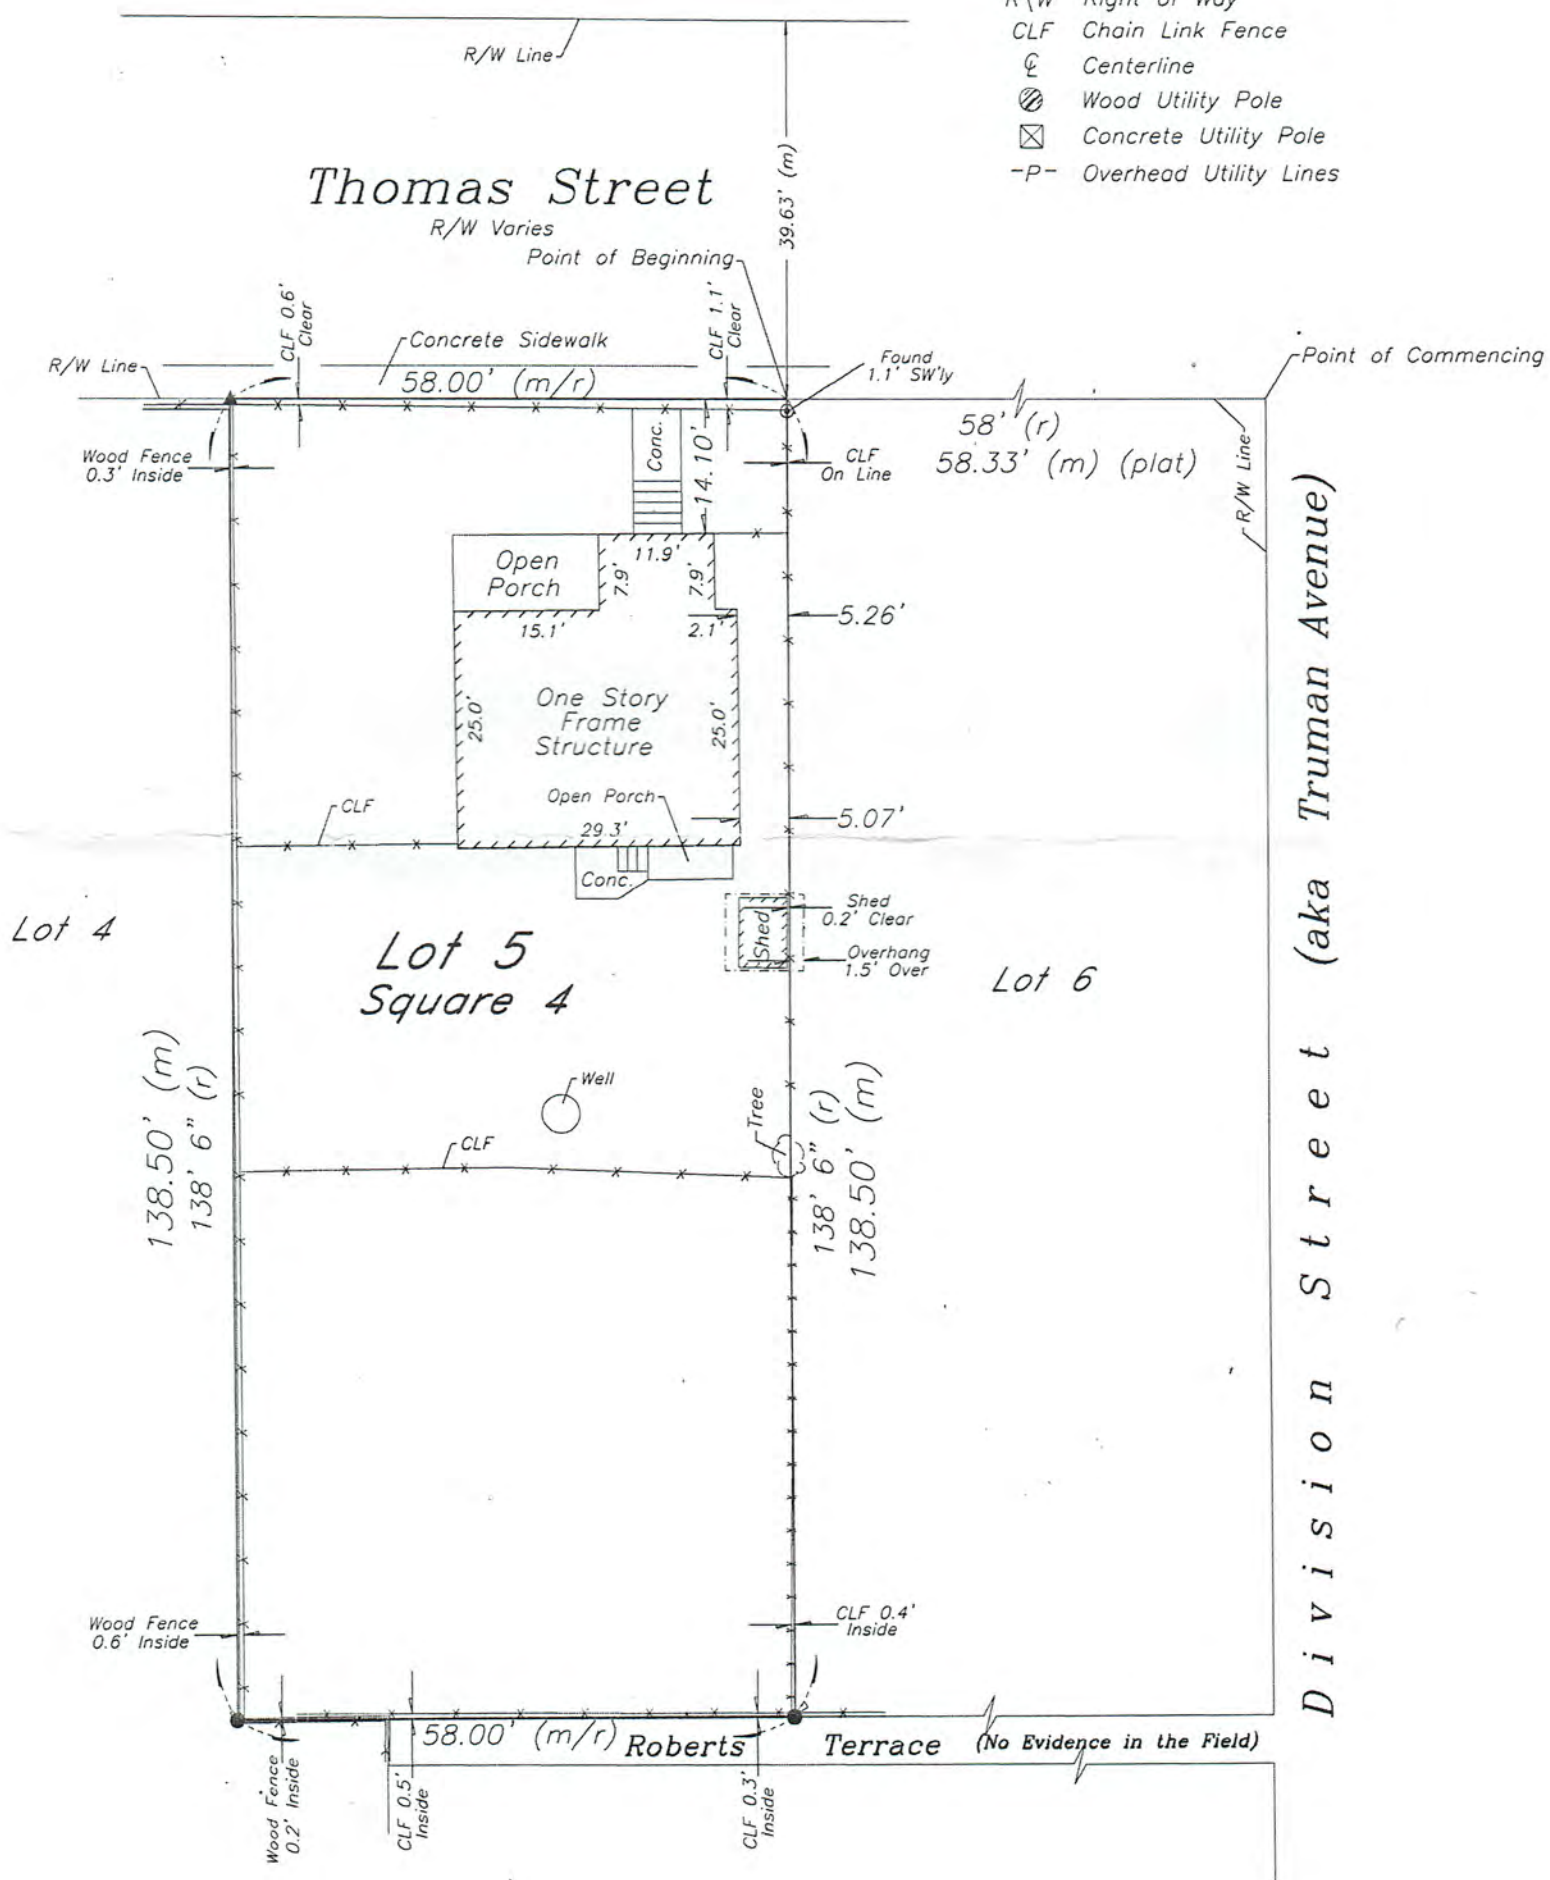

NOTE:
This Survey Map is not
full and complete without
the attached Survey Report.

Sheet One of Two Sheets

J. LYNN O'FLYNN, Inc.

Professional Surveyor & Mapper
PSM #6298


3430 Duck Ave., Key West, FL 33040
(305) 296-7422 FAX (305) 296-2244

REVISED DESIGN


SITE CALCS - ZONING DISTRICT: HMDR

	ALLOWED	EXISTING	PROPOSED	COMPLIANCE
HEIGHT	30'	18'-1"	No Change	Yes
BUILDING COVERAGE	40%	956s.f. (11.9%)	2,110 s.f. (26.2%)	Yes
IMPERVIOUS SURFACE RATIO	60%	1,118 s.f. (13.9%)	2,277 s.f. (28.3%)	Yes
LOT SIZE	Min. 4,000 s.f.	8,033 s.f.	N/A	N/A
LOT WIDTH	Min. 40'	58'	N/A	N/A
LOT DEPTH	Min. 90'	138.5'	N/A	N/A
FRONT SETBACK	Min. 10'	13'	No Change	Yes
SIDE SETBACK (SOUTH)	Min. 5'	4'-9"*	No Change	N/A
SIDE SETBACK (NORTH)	Min. 5'	23'-1"	8'-3"	Yes
REAR SETBACK	Min. 15'	87'-7"	52'-4"	Yes
OPEN SPACE	Min. 35%	86.10%	71.70%	Yes

*Existing Non-Conforming Condition

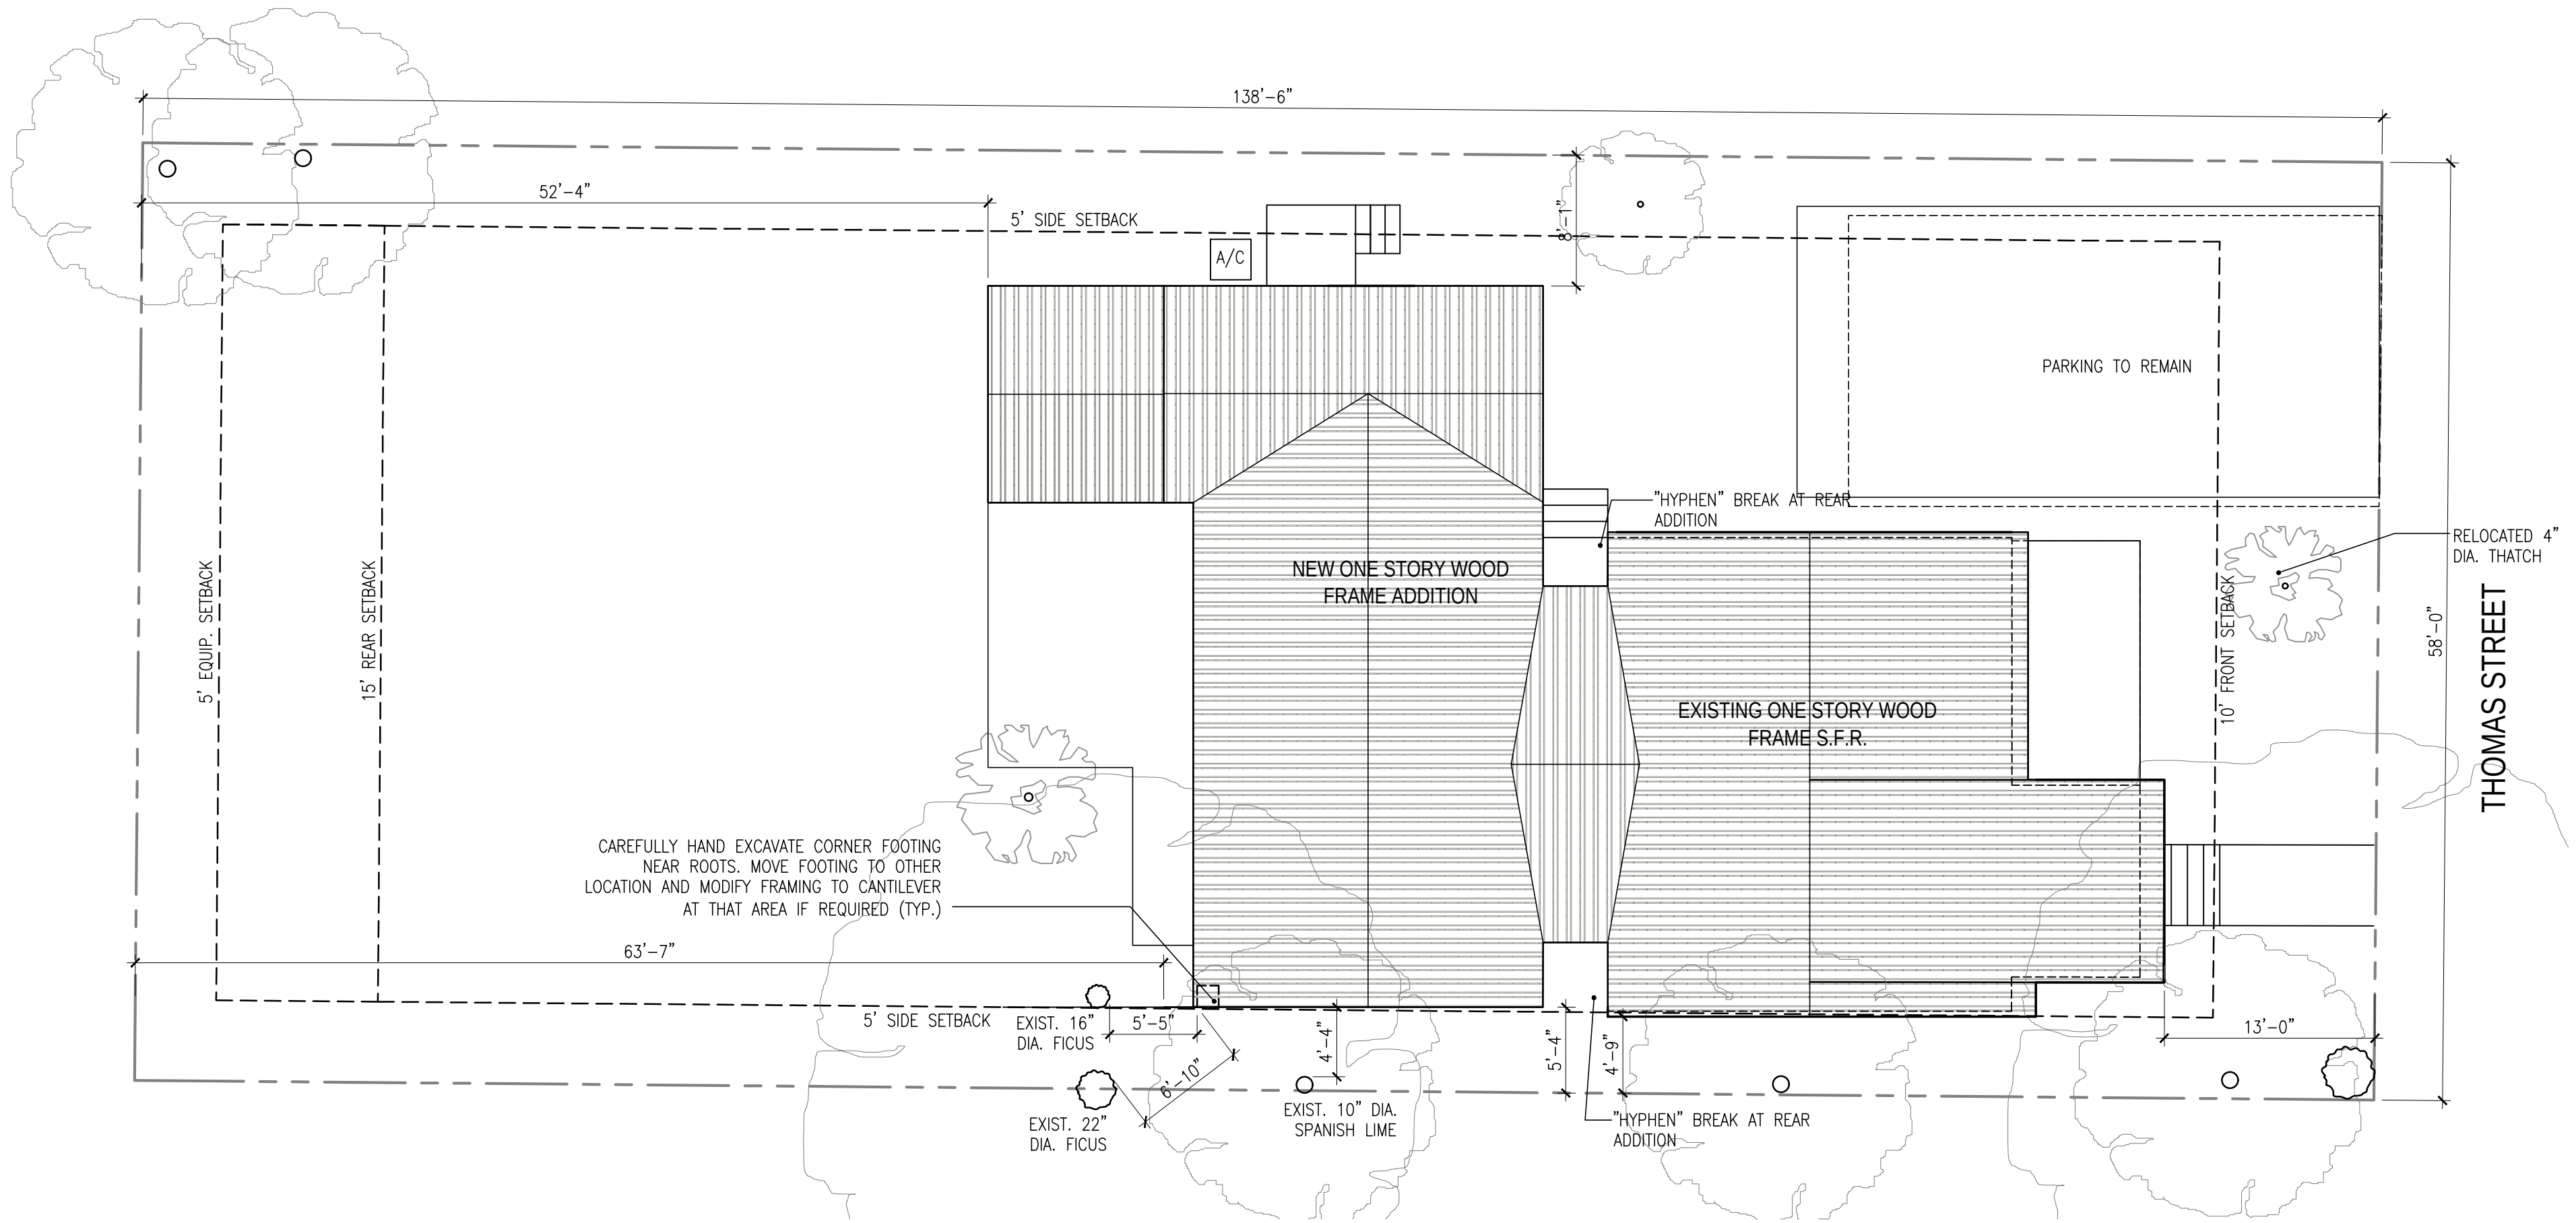

2
A1.1
PROPOSED SITE PLAN
SCALE: 1/8"=1'-0"

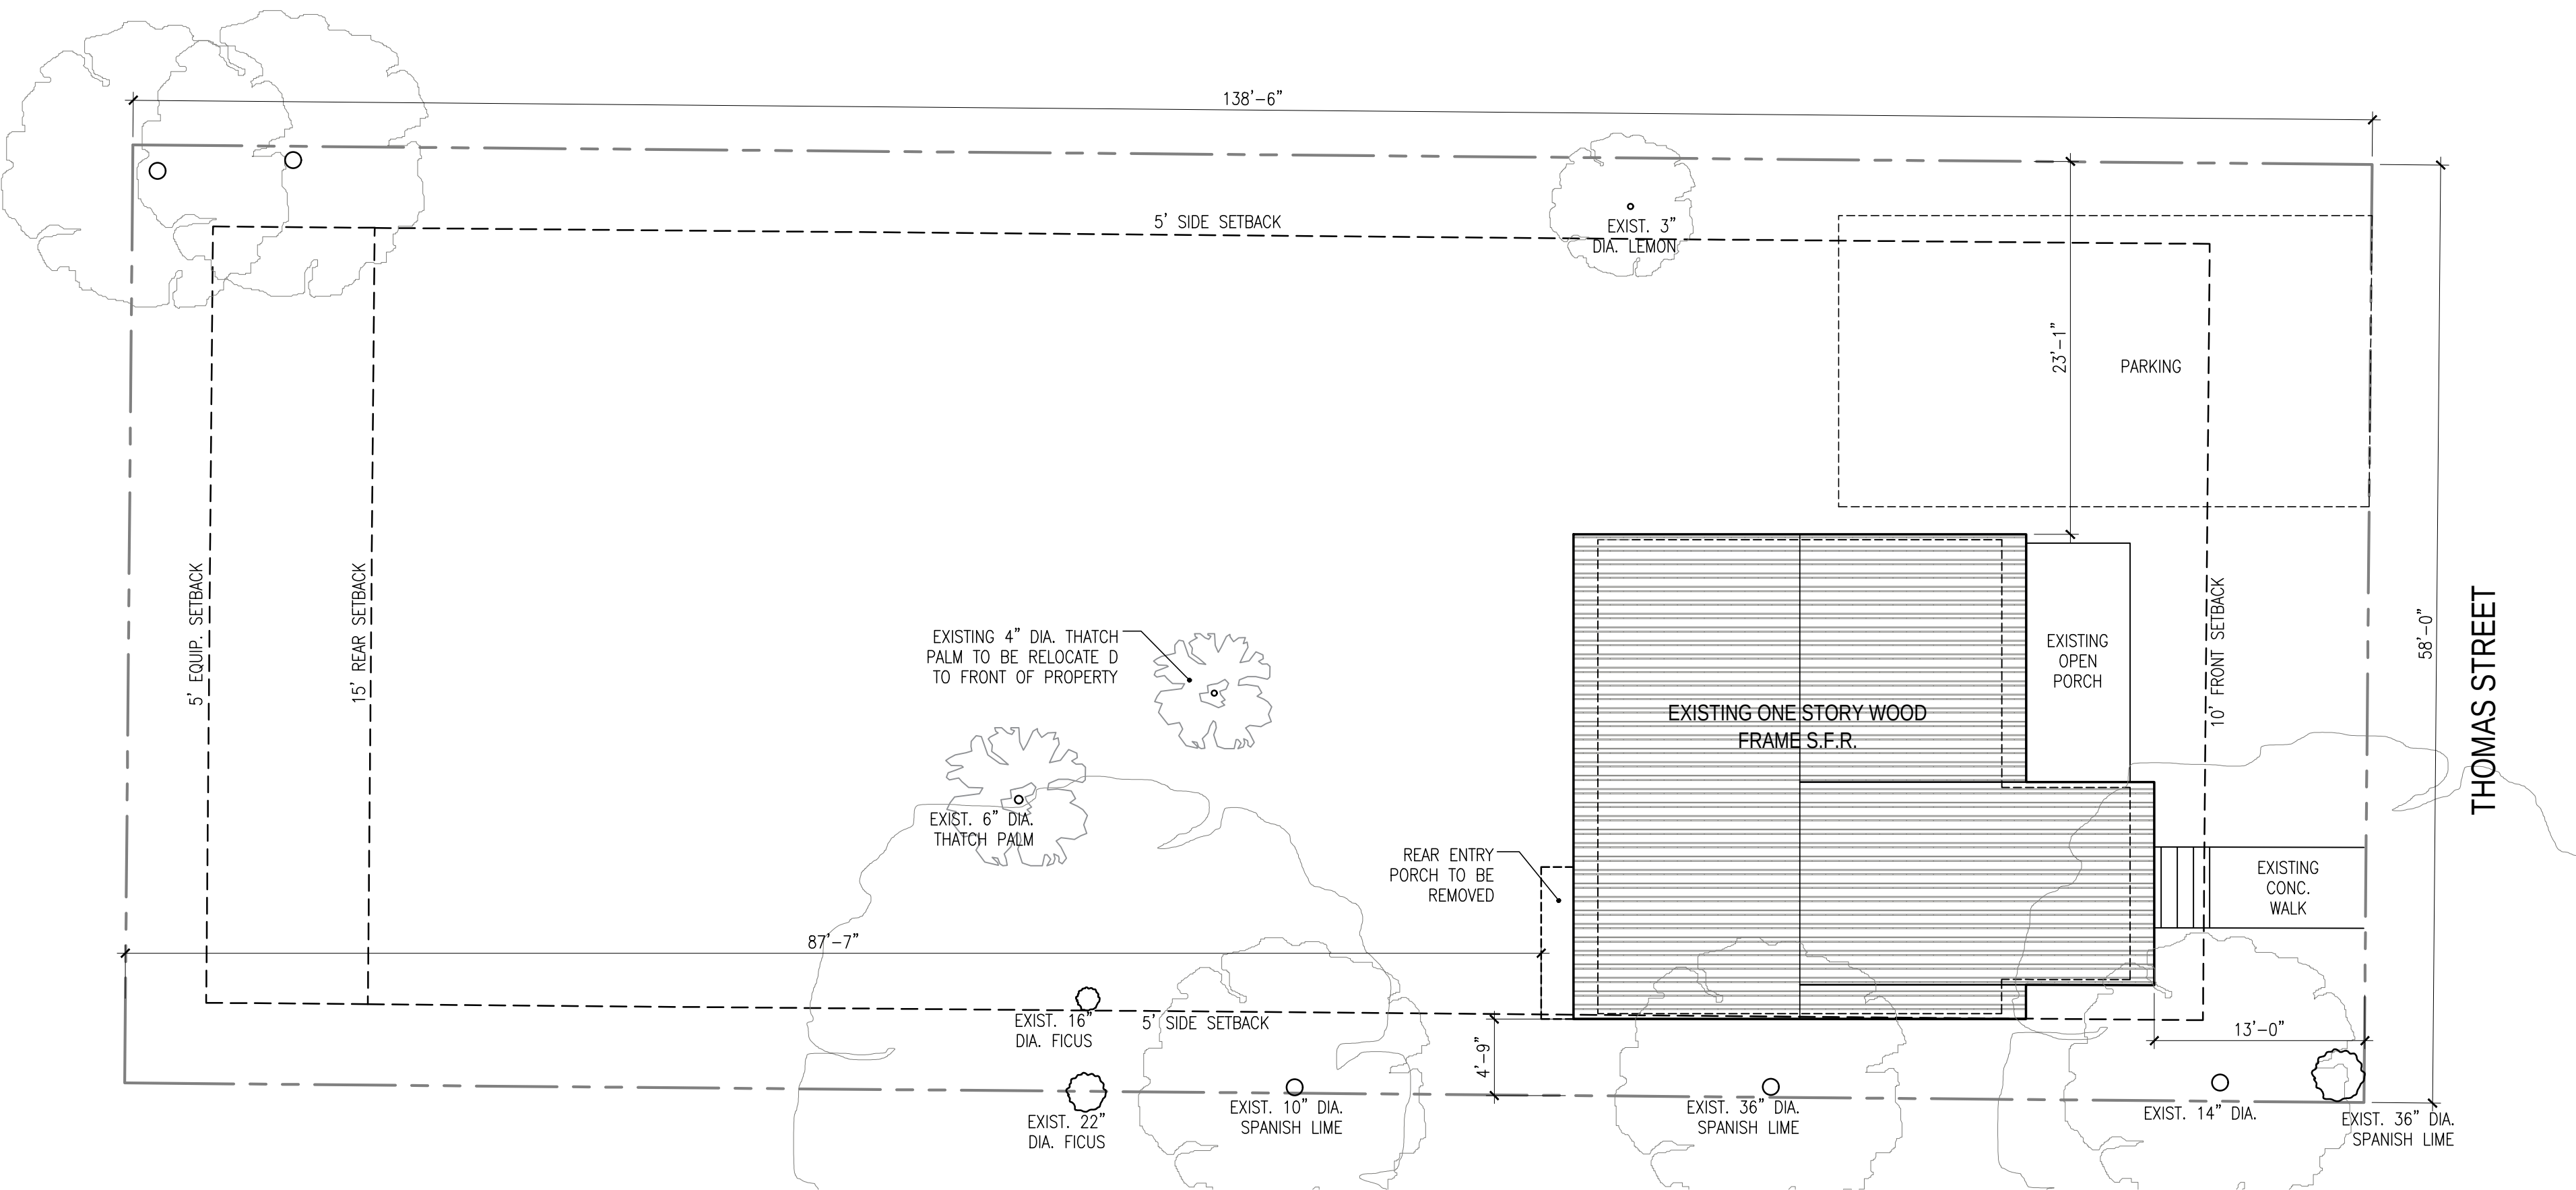

1
A1.1
EXISTING SITE PLAN
SCALE: 1/8"=1'-0"

wsa

william shepler & associates

architecture

201 Front Street, Suite 203
Key West, FL 33040

Tel: 305-735-3131
Email: will@wshepler.com

Seal:

Consultants:

Submissions / Revisions:

H.A.R.C. SUBMISSION: 6.26.17

H.A.R.C. REV.1: 7.15.17

H.A.R.C. REV. 2: 8.12.17

H.A.R.C. REV. 3: 9.22.17

H.A.R.C. REV. 4: 10.9.17

922 THOMAS STREET

KEY WEST, FL

RESIDENTIAL ADDITION

Drawing Size
24x36

Project #:
17026

Title:

SITE PLANS/
ZONING
CALCS

Sheet Number:


A-1.1

Date: - OCTOBER 10, 2017


©2017 by William Shepler Architect




4
A1.2
AERIAL SITE PLAN
SCALE: N.T.S.

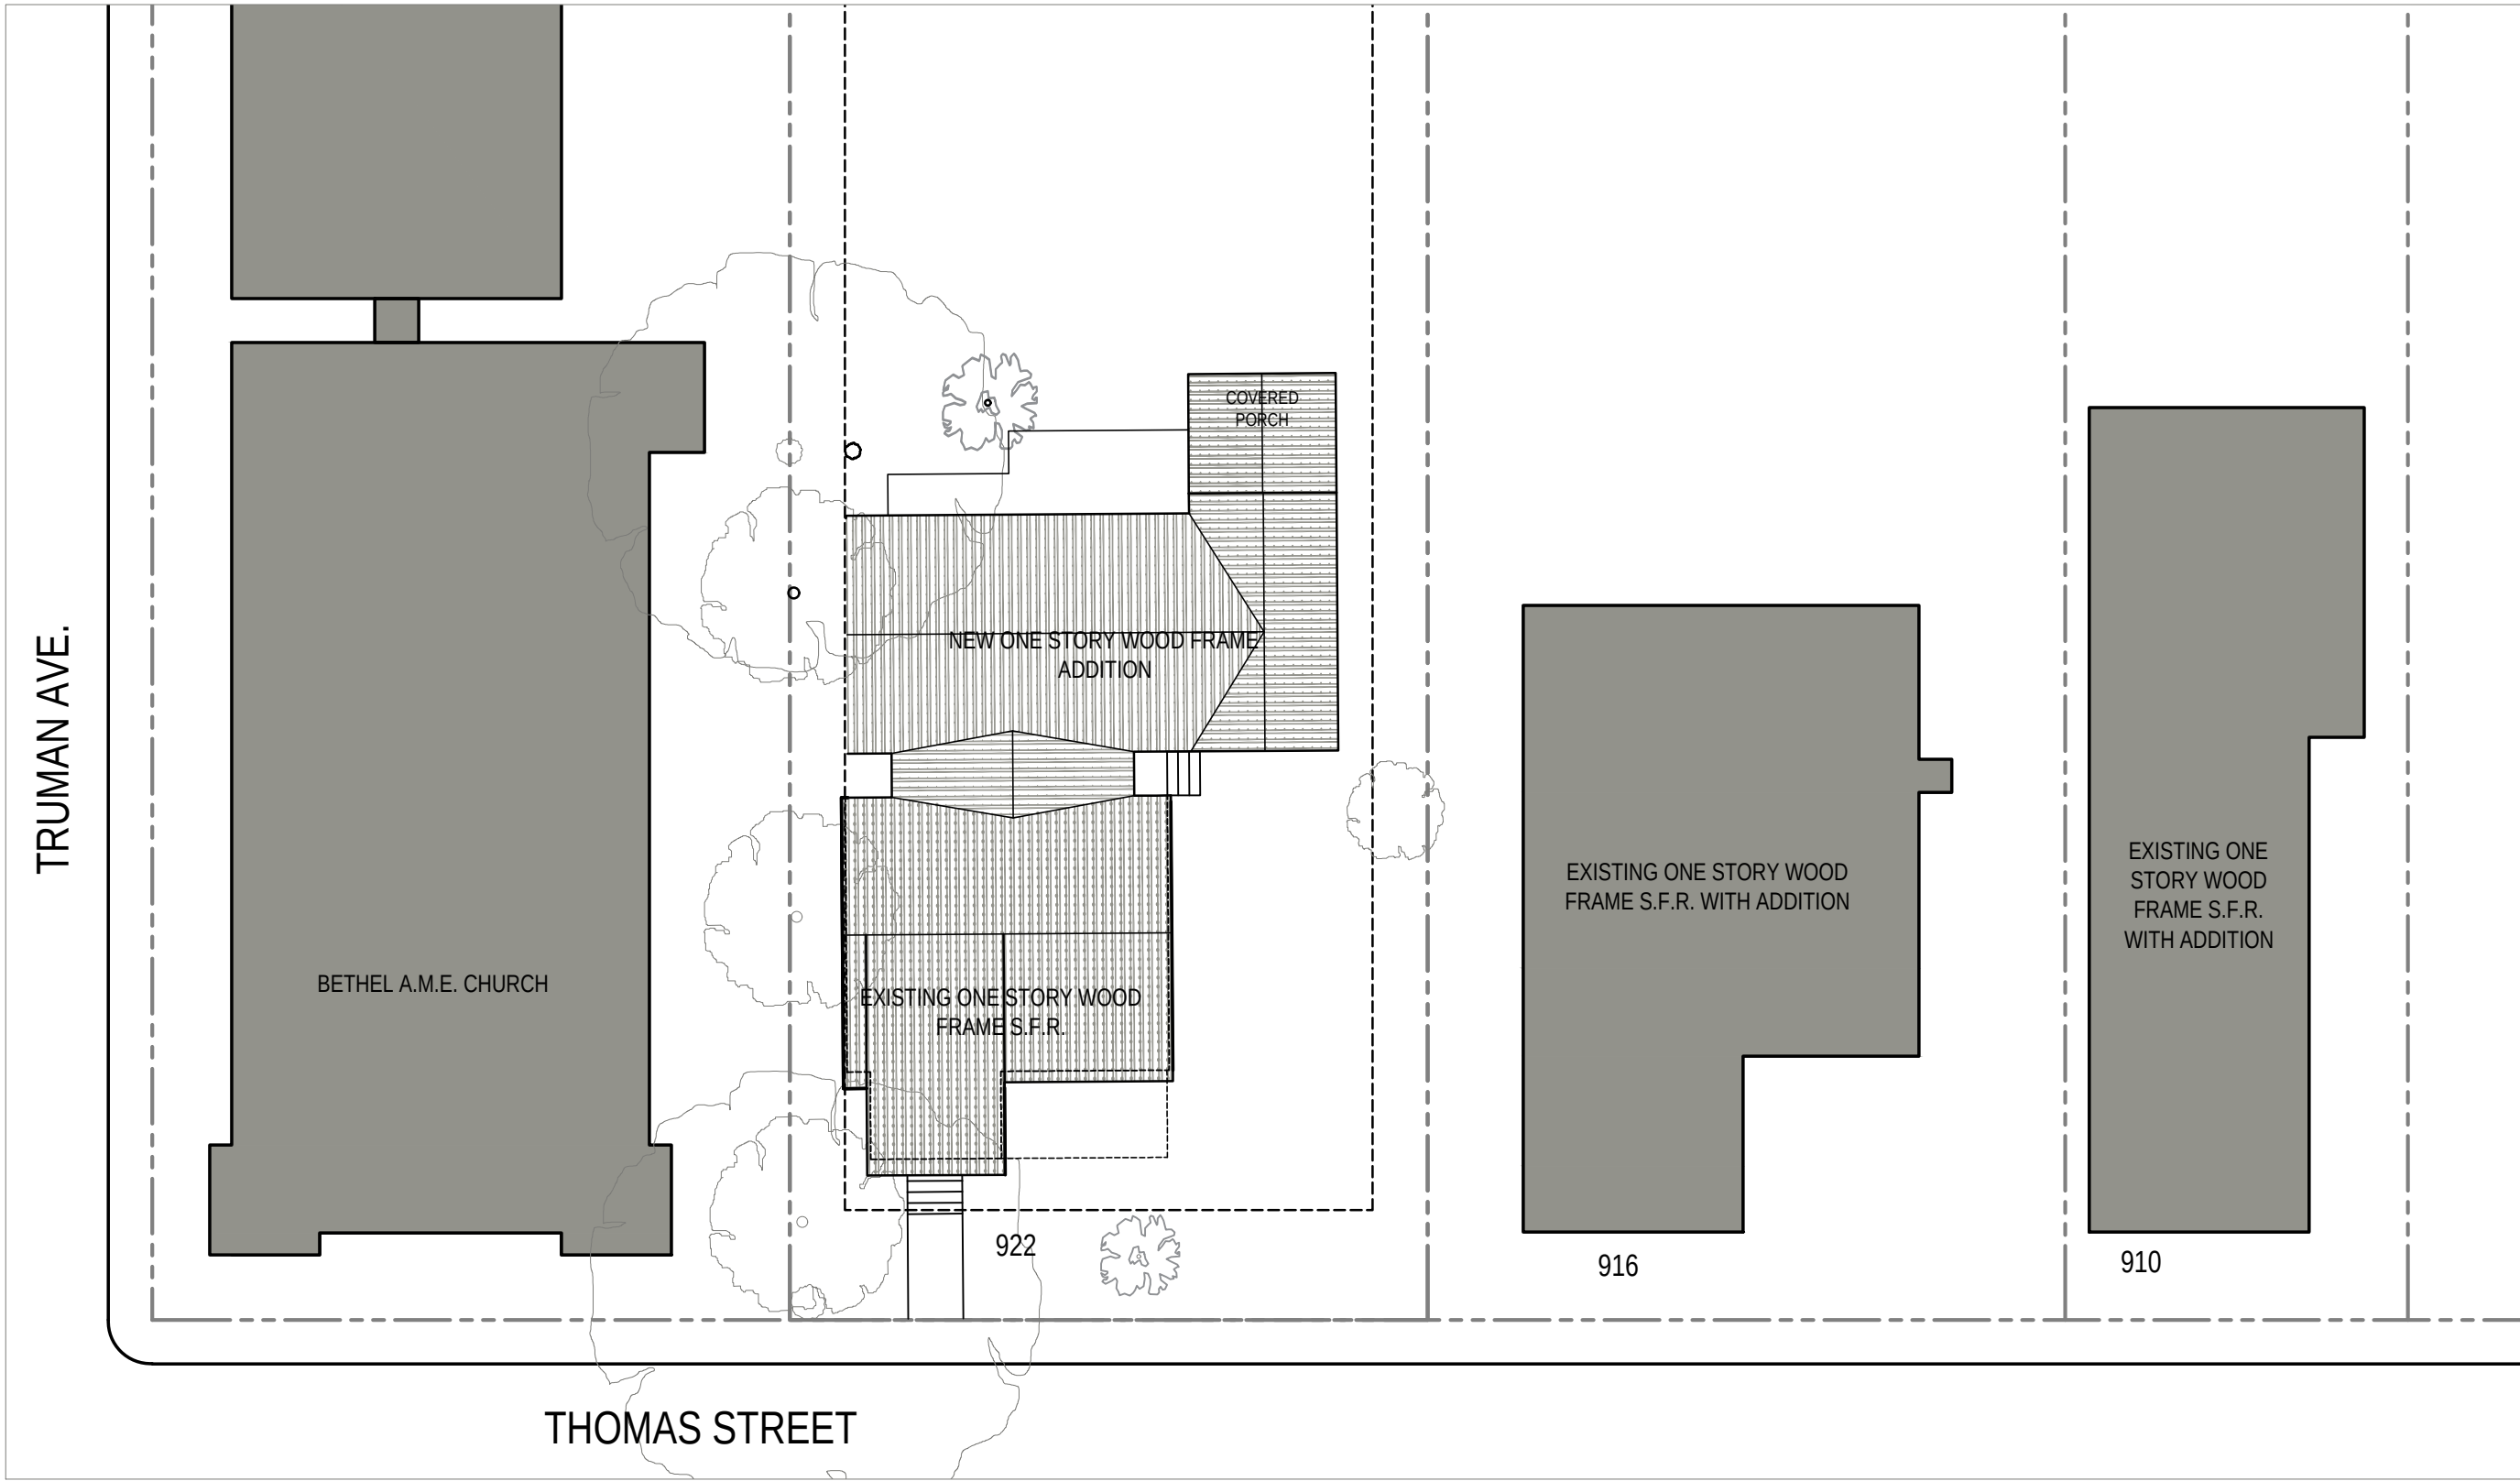

3
A1.2
CONTEXTUAL SITE PLAN
SCALE: 1/16"=1'-0"

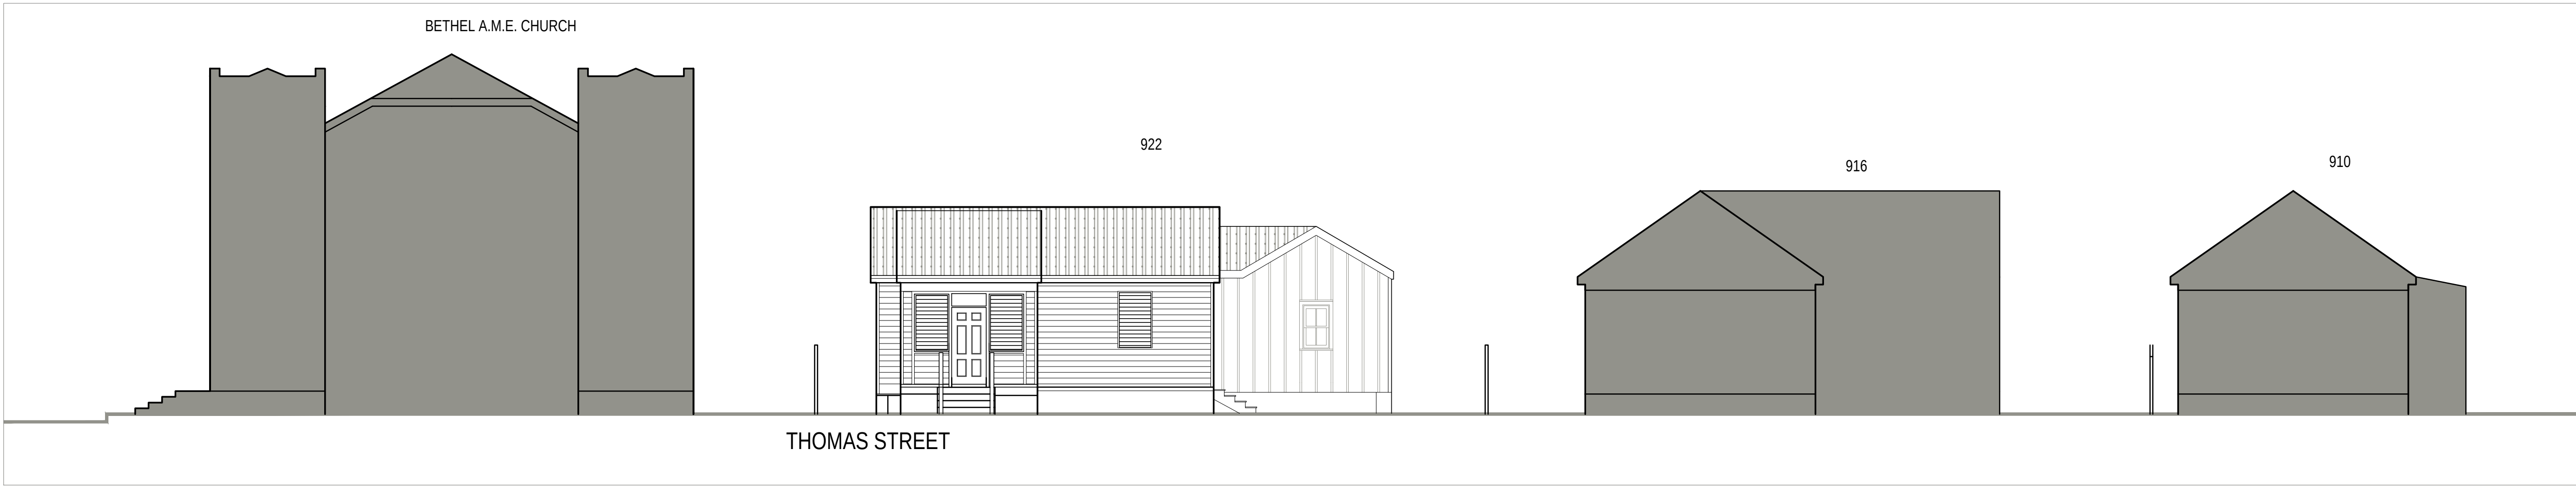

2
A1.2
PROPOSED STREETSCAPE
SCALE: 1/8"=1'-0"

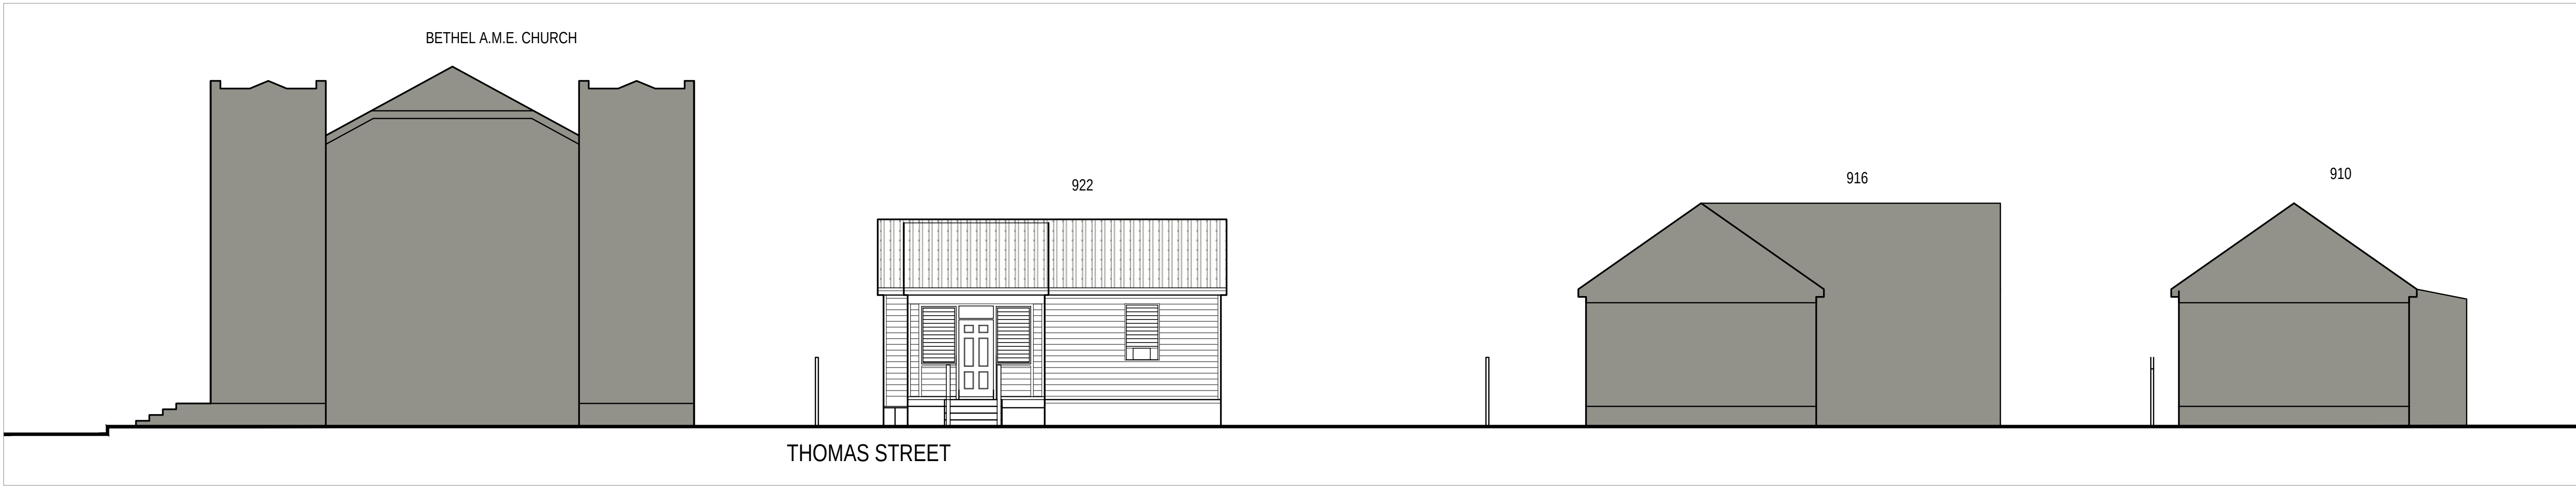


1
A1.2
EXISTING STREETSCAPE
SCALE: 1/8"=1'-0"



3
AE3.1

WEST ELEVATION

SCALE: 1/4"=1'-0"

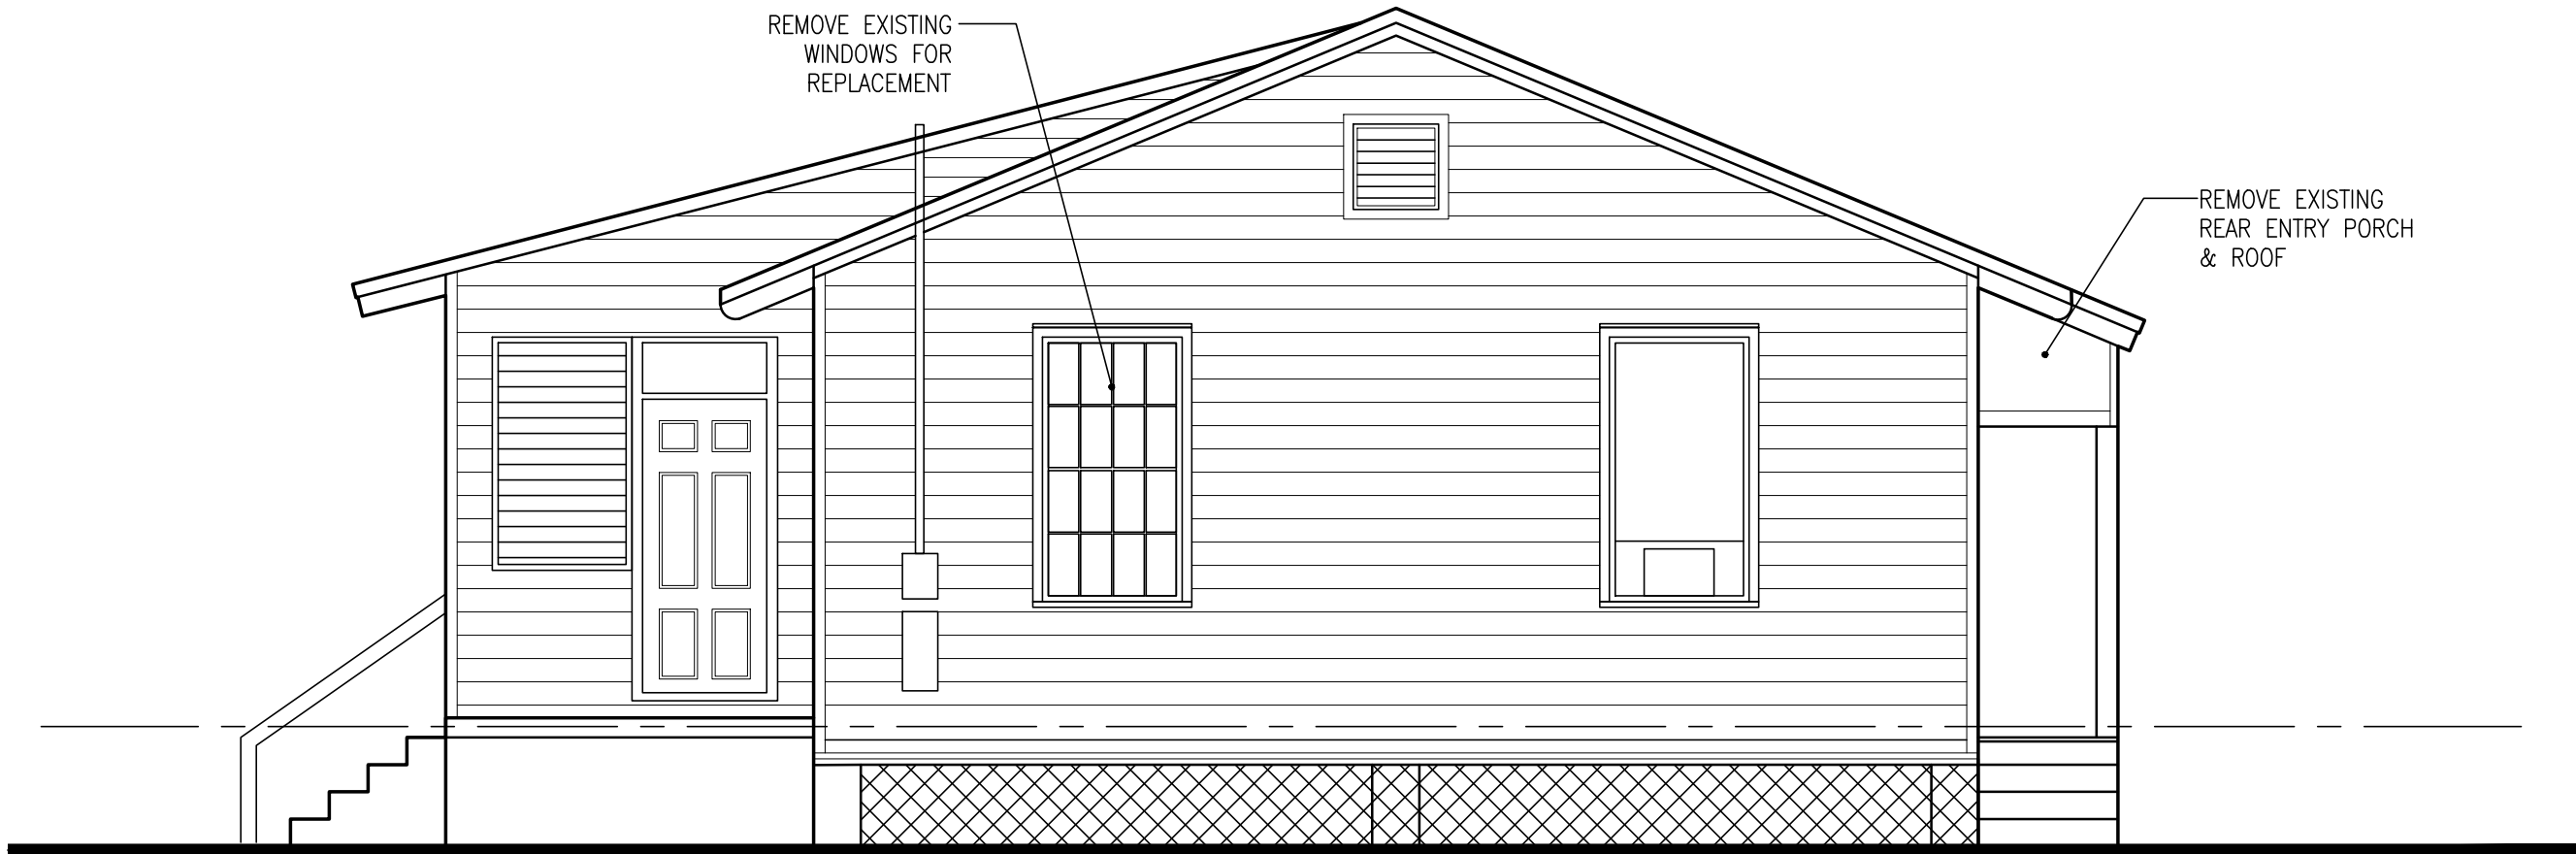

2
AE3.1

NORTH ELEVATION


SCALE: 1/4"=1'-0"



4
AE3.1

SOUTH ELEVATION

SCALE: 1/4"=1'-0"

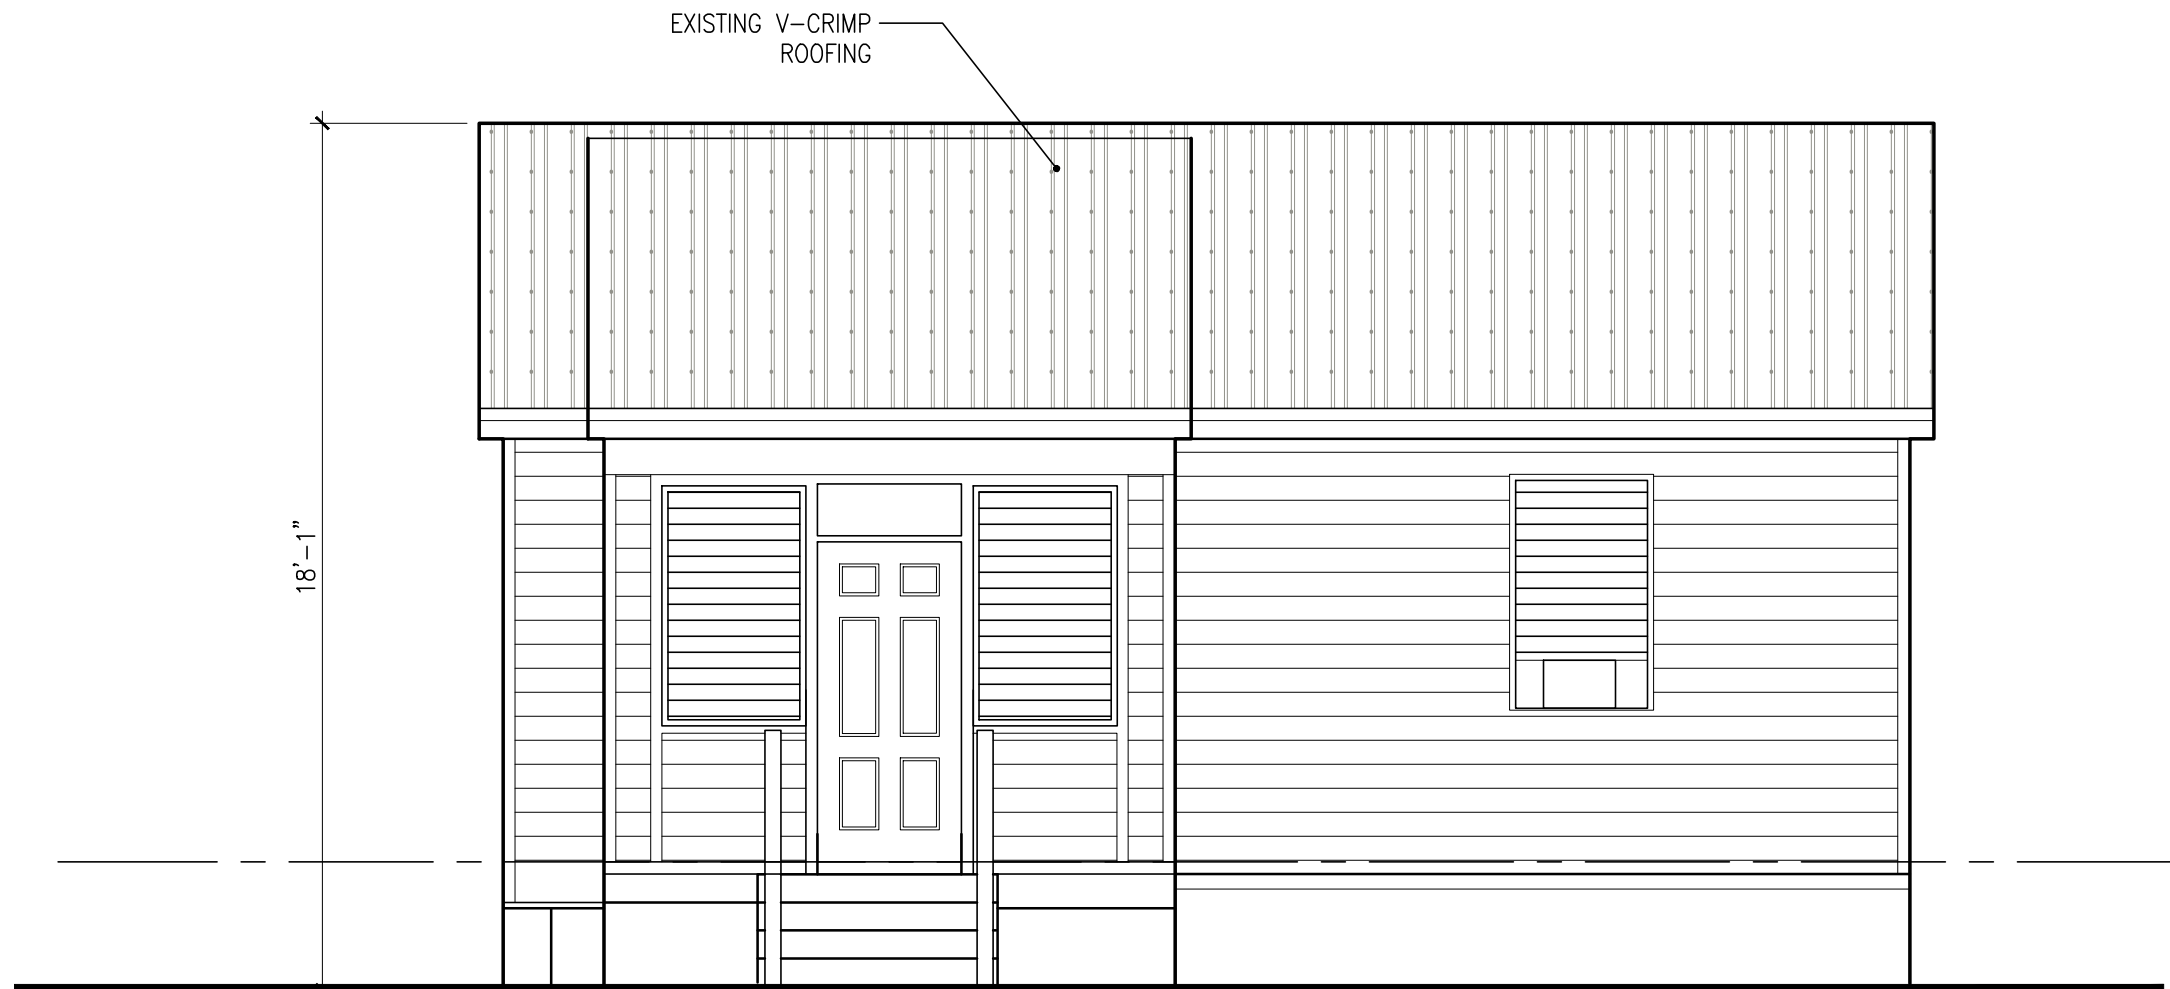

1
AE3.1

EAST ELEVATION

SCALE: 1/4"=1'-0"

wsa

william shepler & associates
architecture

201 Front Street, Suite 203
Key West, FL 33040
Tel: 305-735-3131
Email: will@wshepler.com

Seal:

Consultants:

Submissions / Revisions:

H.A.R.C. SUBMISSION: 6.26.17

H.A.R.C. REV.1: 7.15.17

H.A.R.C. REV. 2: 8.12.17

922 THOMAS STREET
KEY WEST, FL
RESIDENTIAL ADDITION

Drawing Size: 24x36 Project #: 17026

Title:


EXISTING
ELEVATIONS

Sheet Number:

AE-3.1


Date: - JULY 15, 2017

©2017 by William Shepler Architect

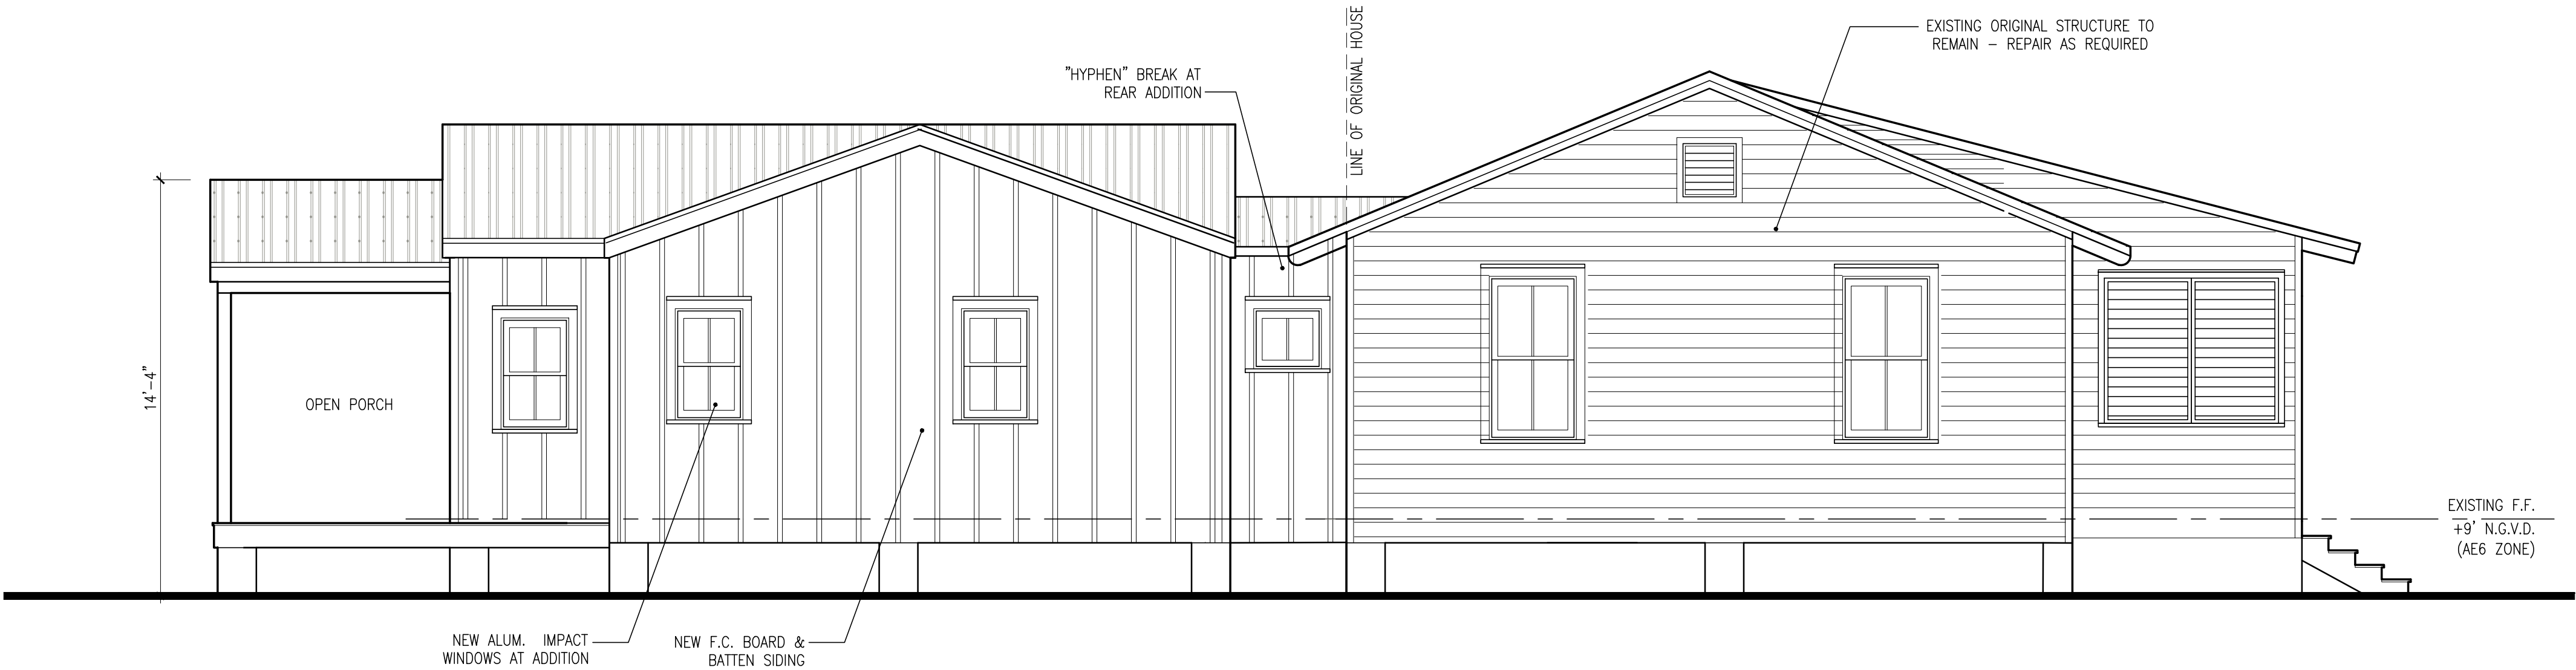

2
A3.1

SOUTH ELEVATION
SCALE: 1/4"=1'-0"

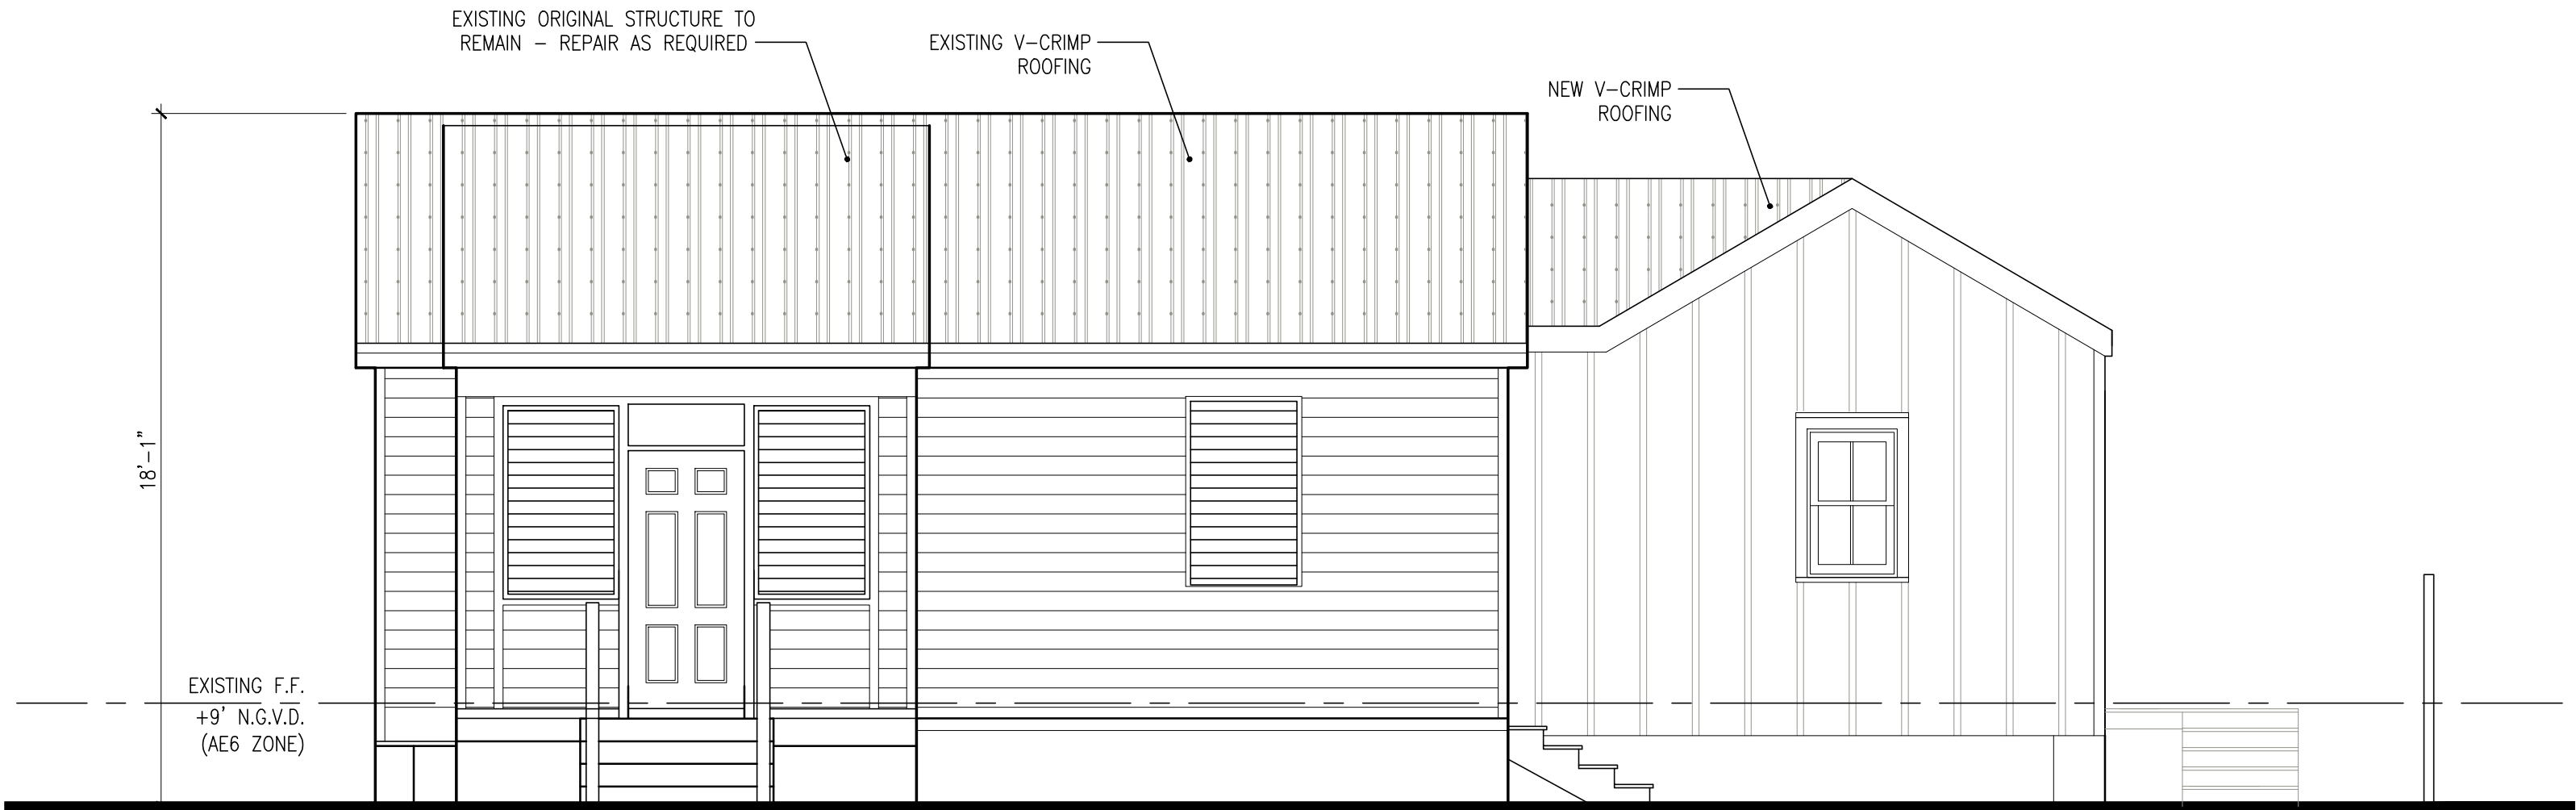

1
A3.1

EAST ELEVATION
SCALE: 1/4"=1'-0"

Seal:

Consultants:

Submissions / Revisions:

H.A.R.C. SUBMISSION: 6.26.17

H.A.R.C. REV.1: 7.15.17

H.A.R.C. REV. 2: 8.12.17

H.A.R.C. REV. 3: 9.22.17

H.A.R.C. REV. 4: 10.9.17

922 THOMAS STREET
KEY WEST, FL
RESIDENTIAL ADDITION

Drawing Size
24x36

Project #:
17026

Title:


PROPOSED
ELEVATIONS

Sheet Number:


A-3.2

Date: - OCTOBER 10, 2017


©2017 by William Shepler Architect

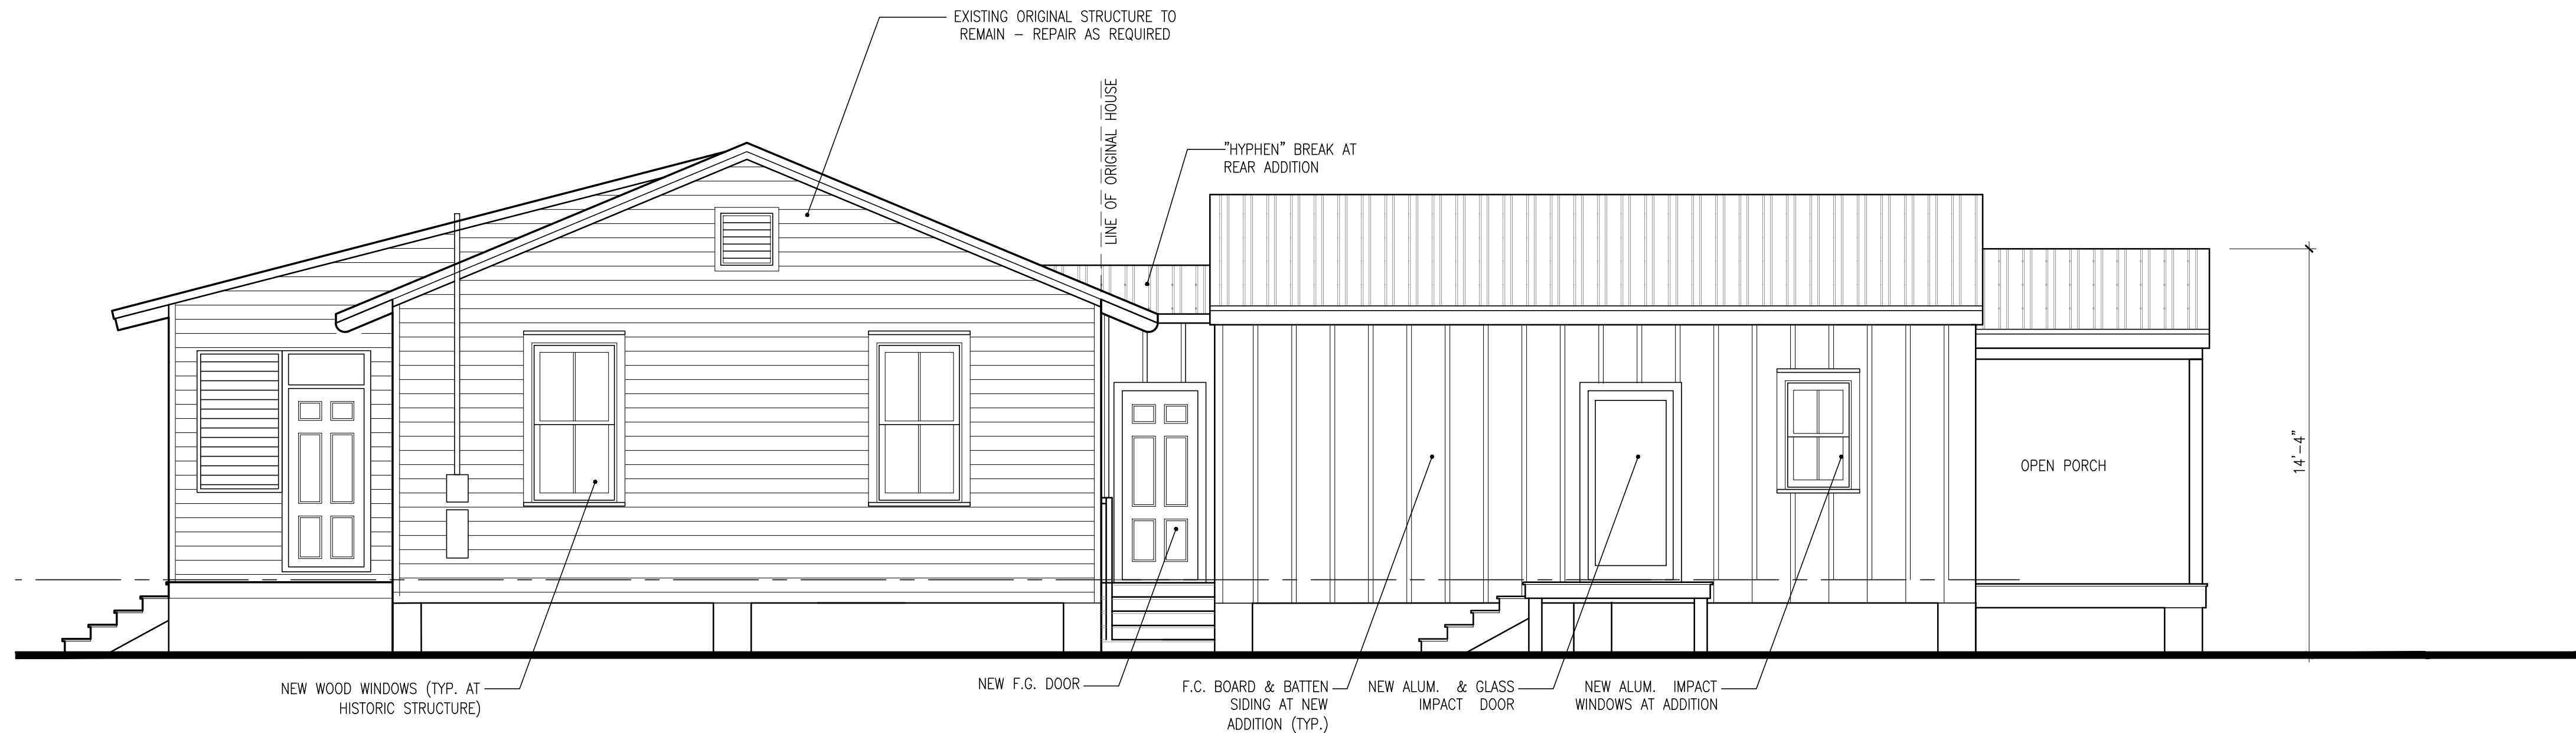

2
A3.2
NORTH ELEVATION
SCALE: 1/4"=1'-0"

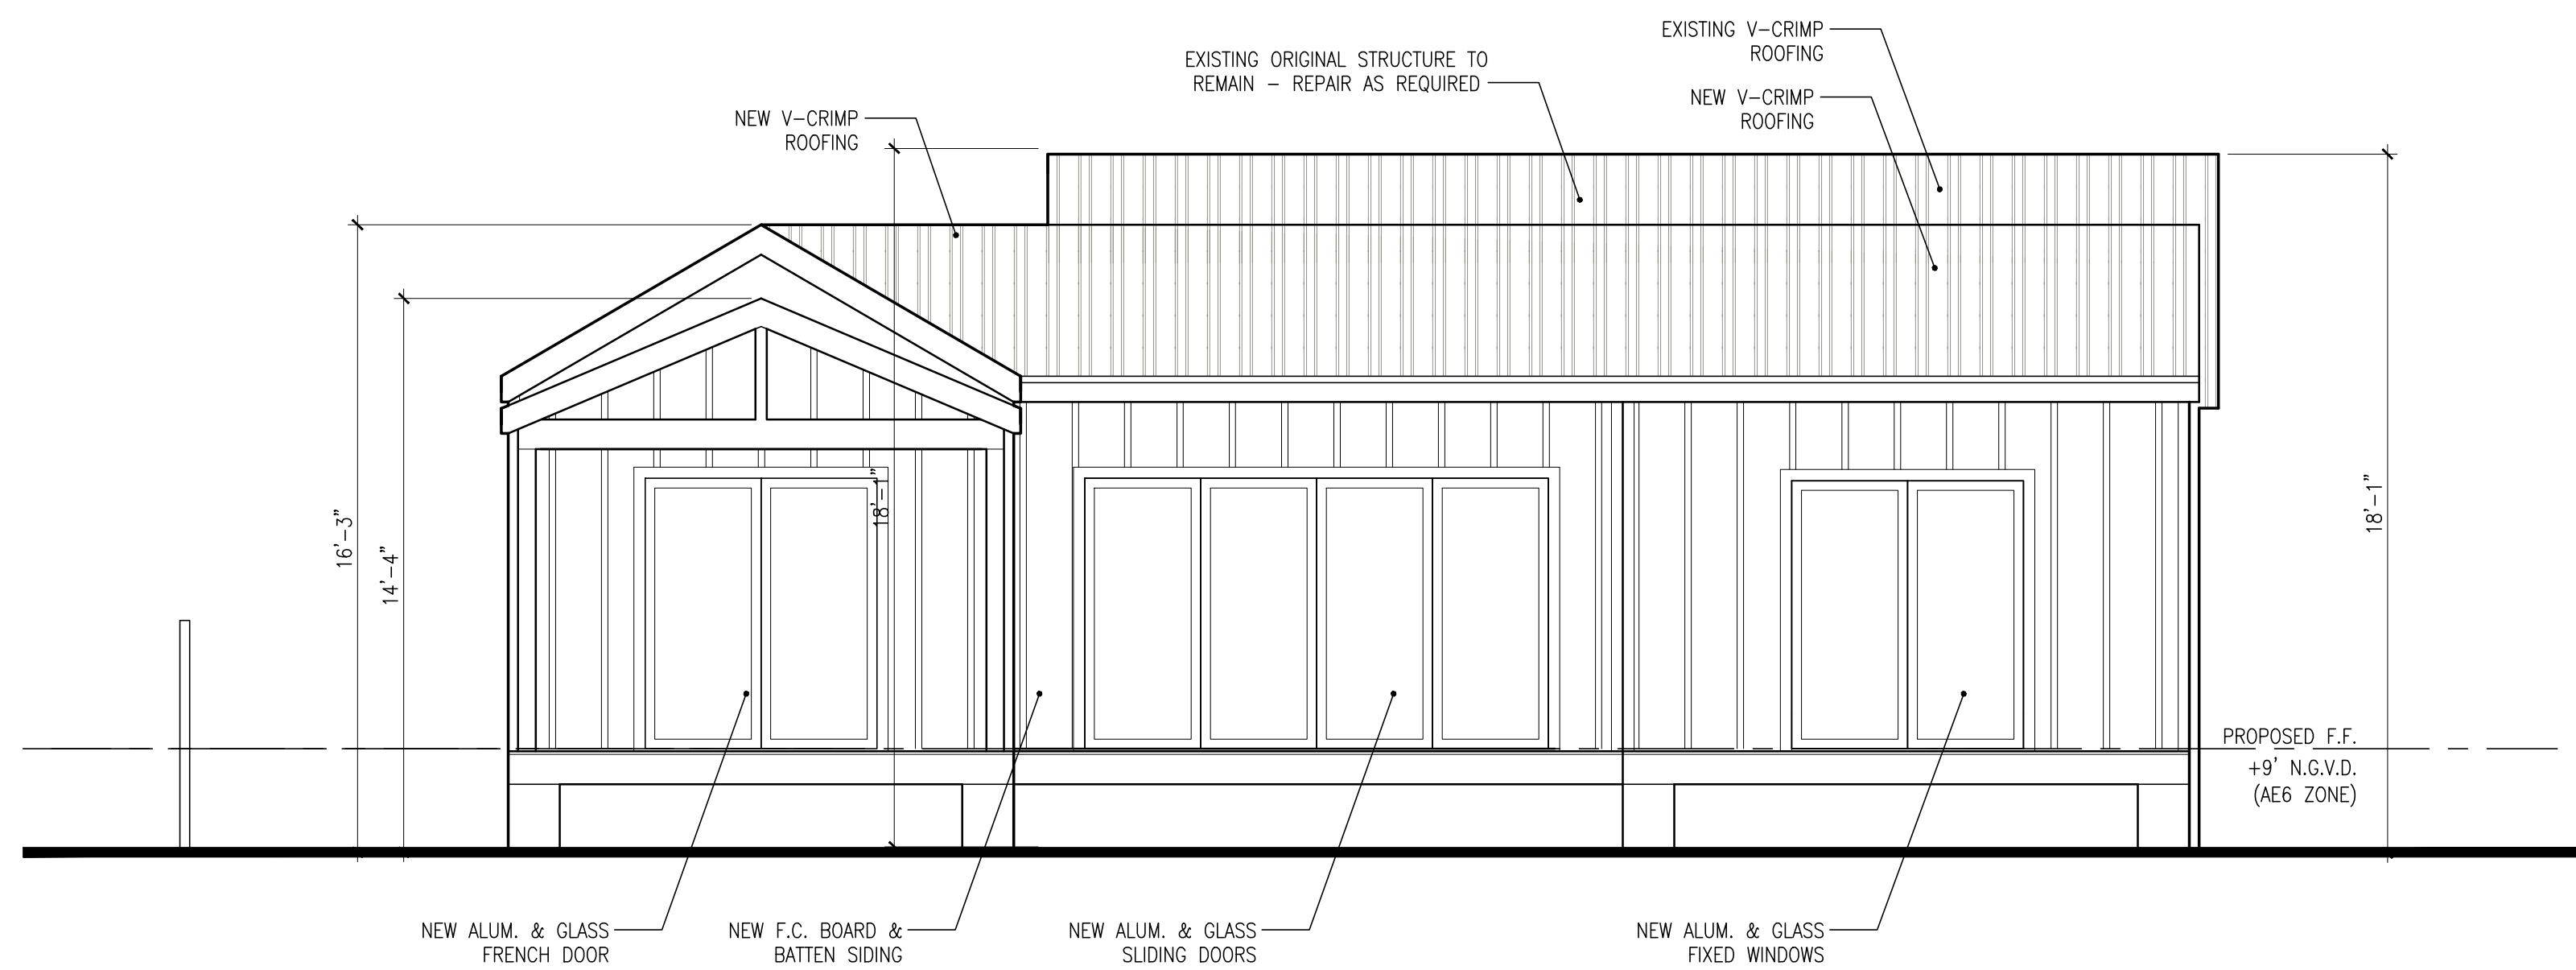

1
A3.2
WEST ELEVATION
SCALE: 1/4"=1'-0"

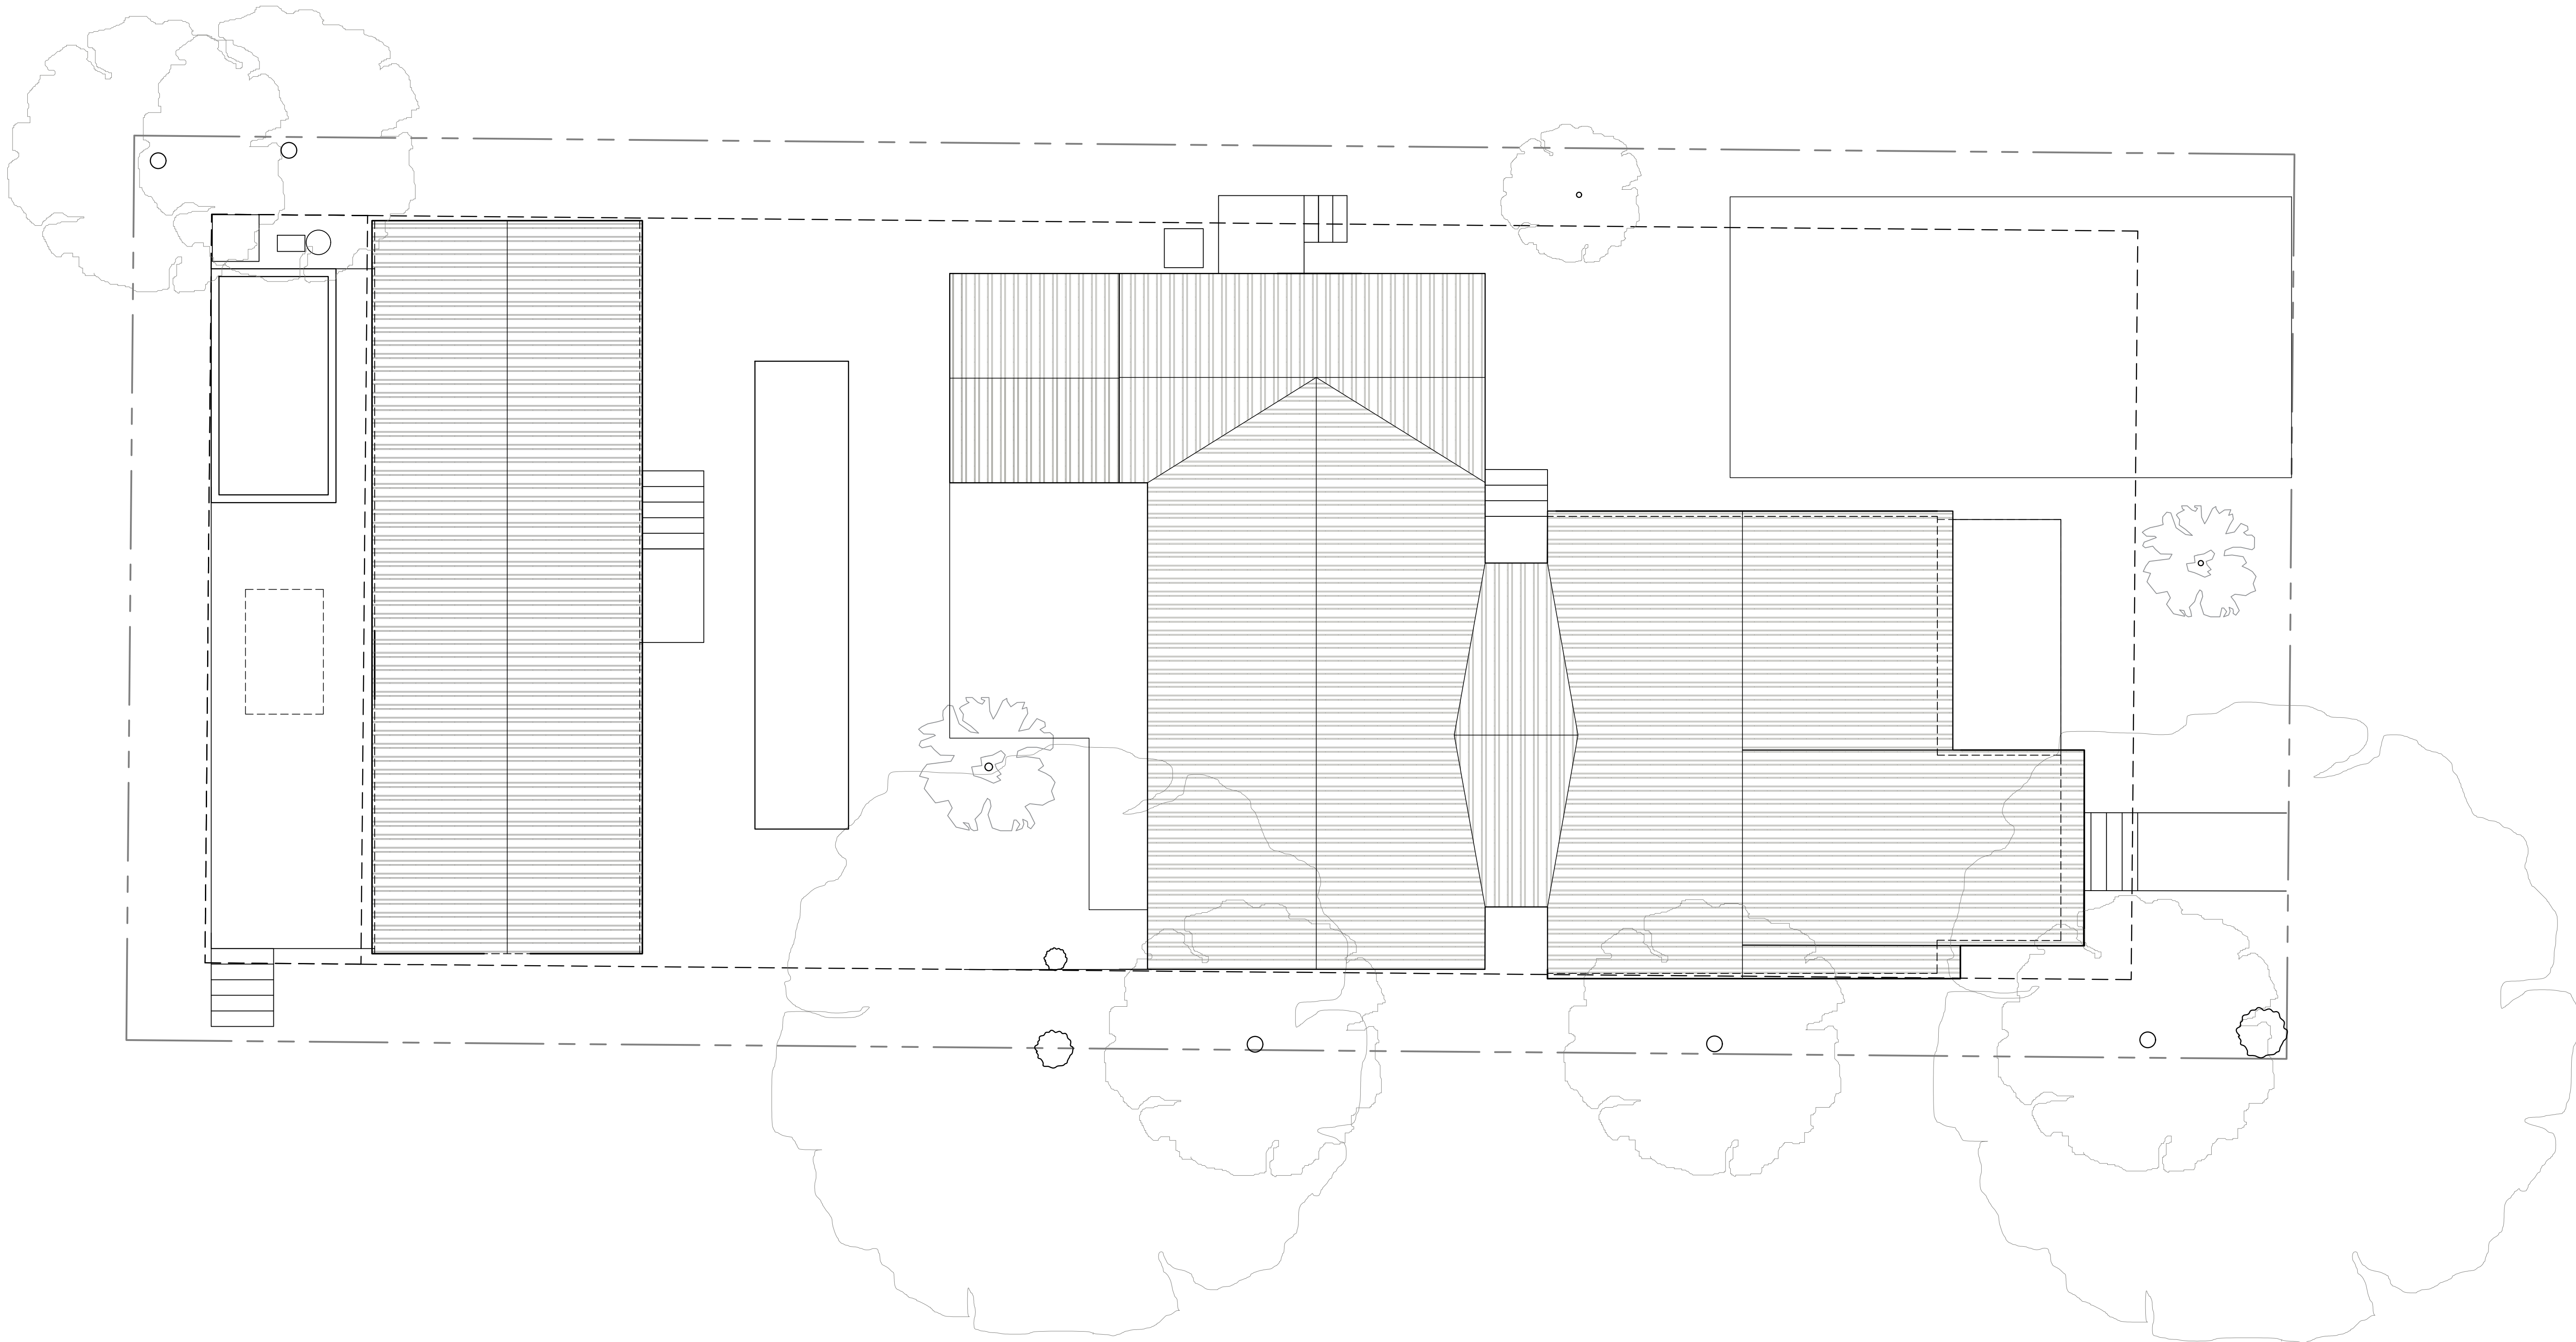

1
A1.1

SITE PLAN

SCALE: 3/16"=1'-0"

wsa

william shepler & associates

architecture

201 Front Street, Suite 203
Key West, FL 33040
Tel: 305-890-6191
Email: info@wshepler.com

Seal:

Consultants:

Submissions / Revisions:
H.A.R.C. SUBMISSION: 10.27.16

317 ANGELA STREET

KEY WEST , FL

NEW SINGLE FAMILY RESIDENCE

Drawing Size
24x36

Project #:
16018

Title:

SITE PLAN w/
B.P.A.S. UNIT

Sheet Number:

A-1.1


Date: - MARCH 26, 2017

©2017 by William Shepler Architect


PREVIOUSLY SUBMITTED DESIGN

SITE CALCS - ZONING DISTRICT: HMDR

	ALLOWED	EXISTING	PROPOSED	COMPLIANCE
HEIGHT	30'	18'-1"	No Change	Yes
BUILDING COVERAGE	40%	956s.f. (11.9%)	2,434 s.f. (30.3%)	Yes
IMPERVIOUS SURFACE RATIO	60%	1,118 s.f. (13.9%)	2,499s.f. (31.1%)	Yes
LOT SIZE	Min. 4,000 s.f.	8,033 s.f.	N/A	N/A
LOT WIDTH	Min. 40'	58'	N/A	N/A
LOT DEPTH	Min. 90'	138.5'	N/A	N/A
FRONT SETBACK	Min. 10'	13'	No Change	Yes
SIDE SETBACK (SOUTH)	Min. 5'	4'-9"*	No Change	N/A
SIDE SETBACK (NORTH)	Min. 5'	23'-1"	5'-2"	Yes
REAR SETBACK	Min. 15'	87'-7"	63'-7"	Yes
OPEN SPACE	Min. 35%	86.10%	68.90%	Yes

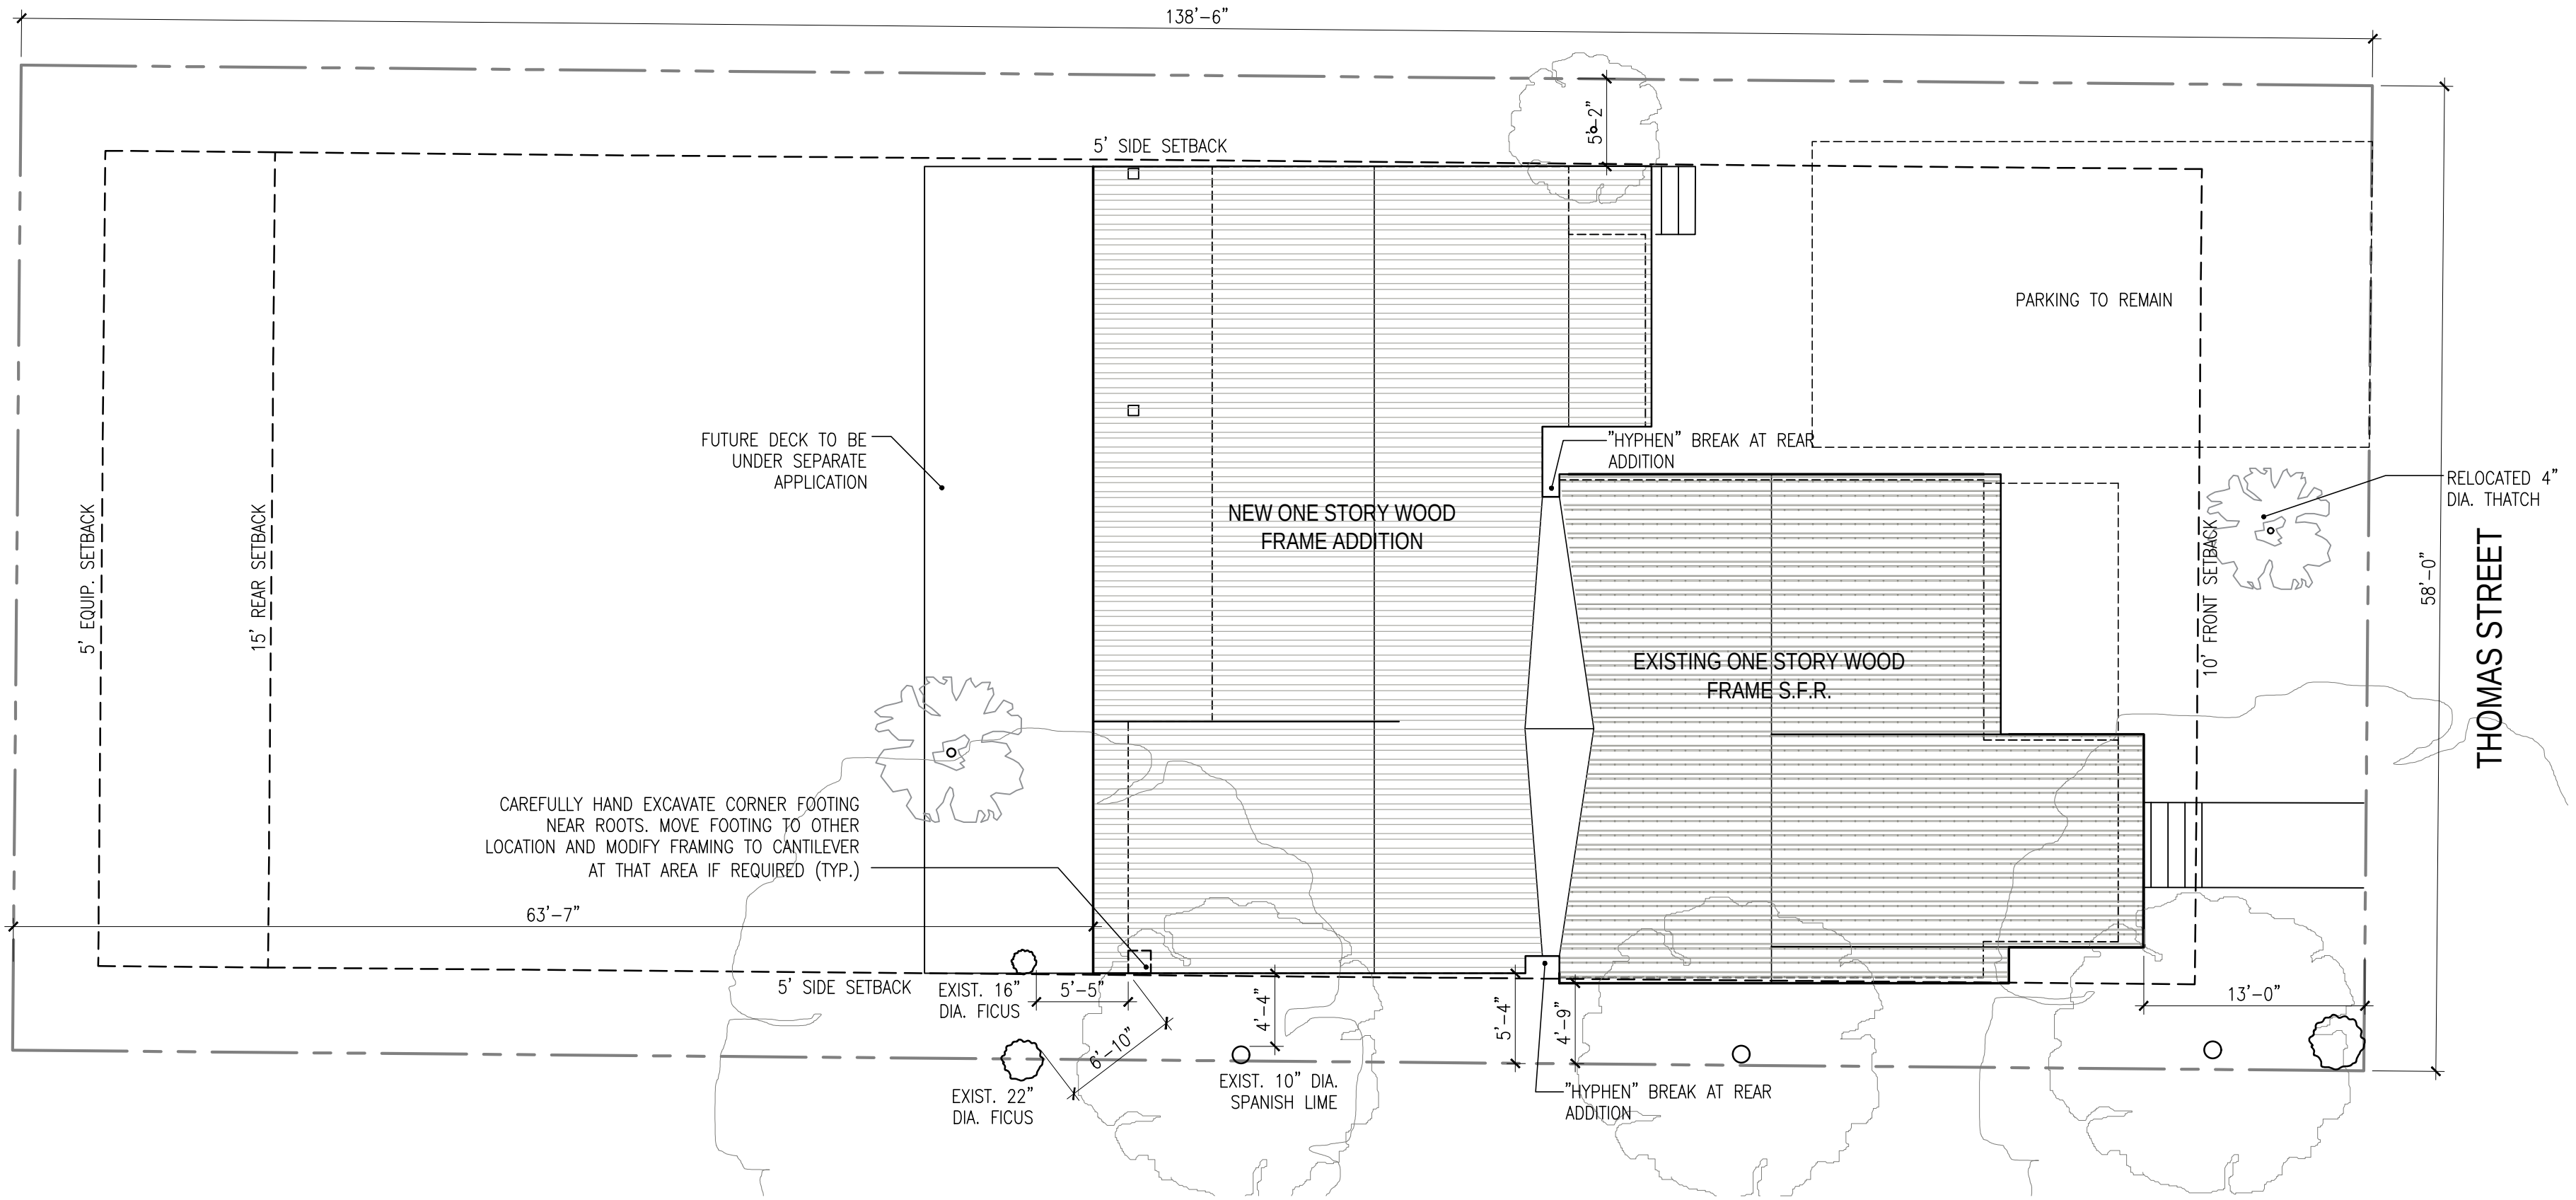

2
A1.1
PROPOSED SITE PLAN
SCALE: 1/8"=1'-0"

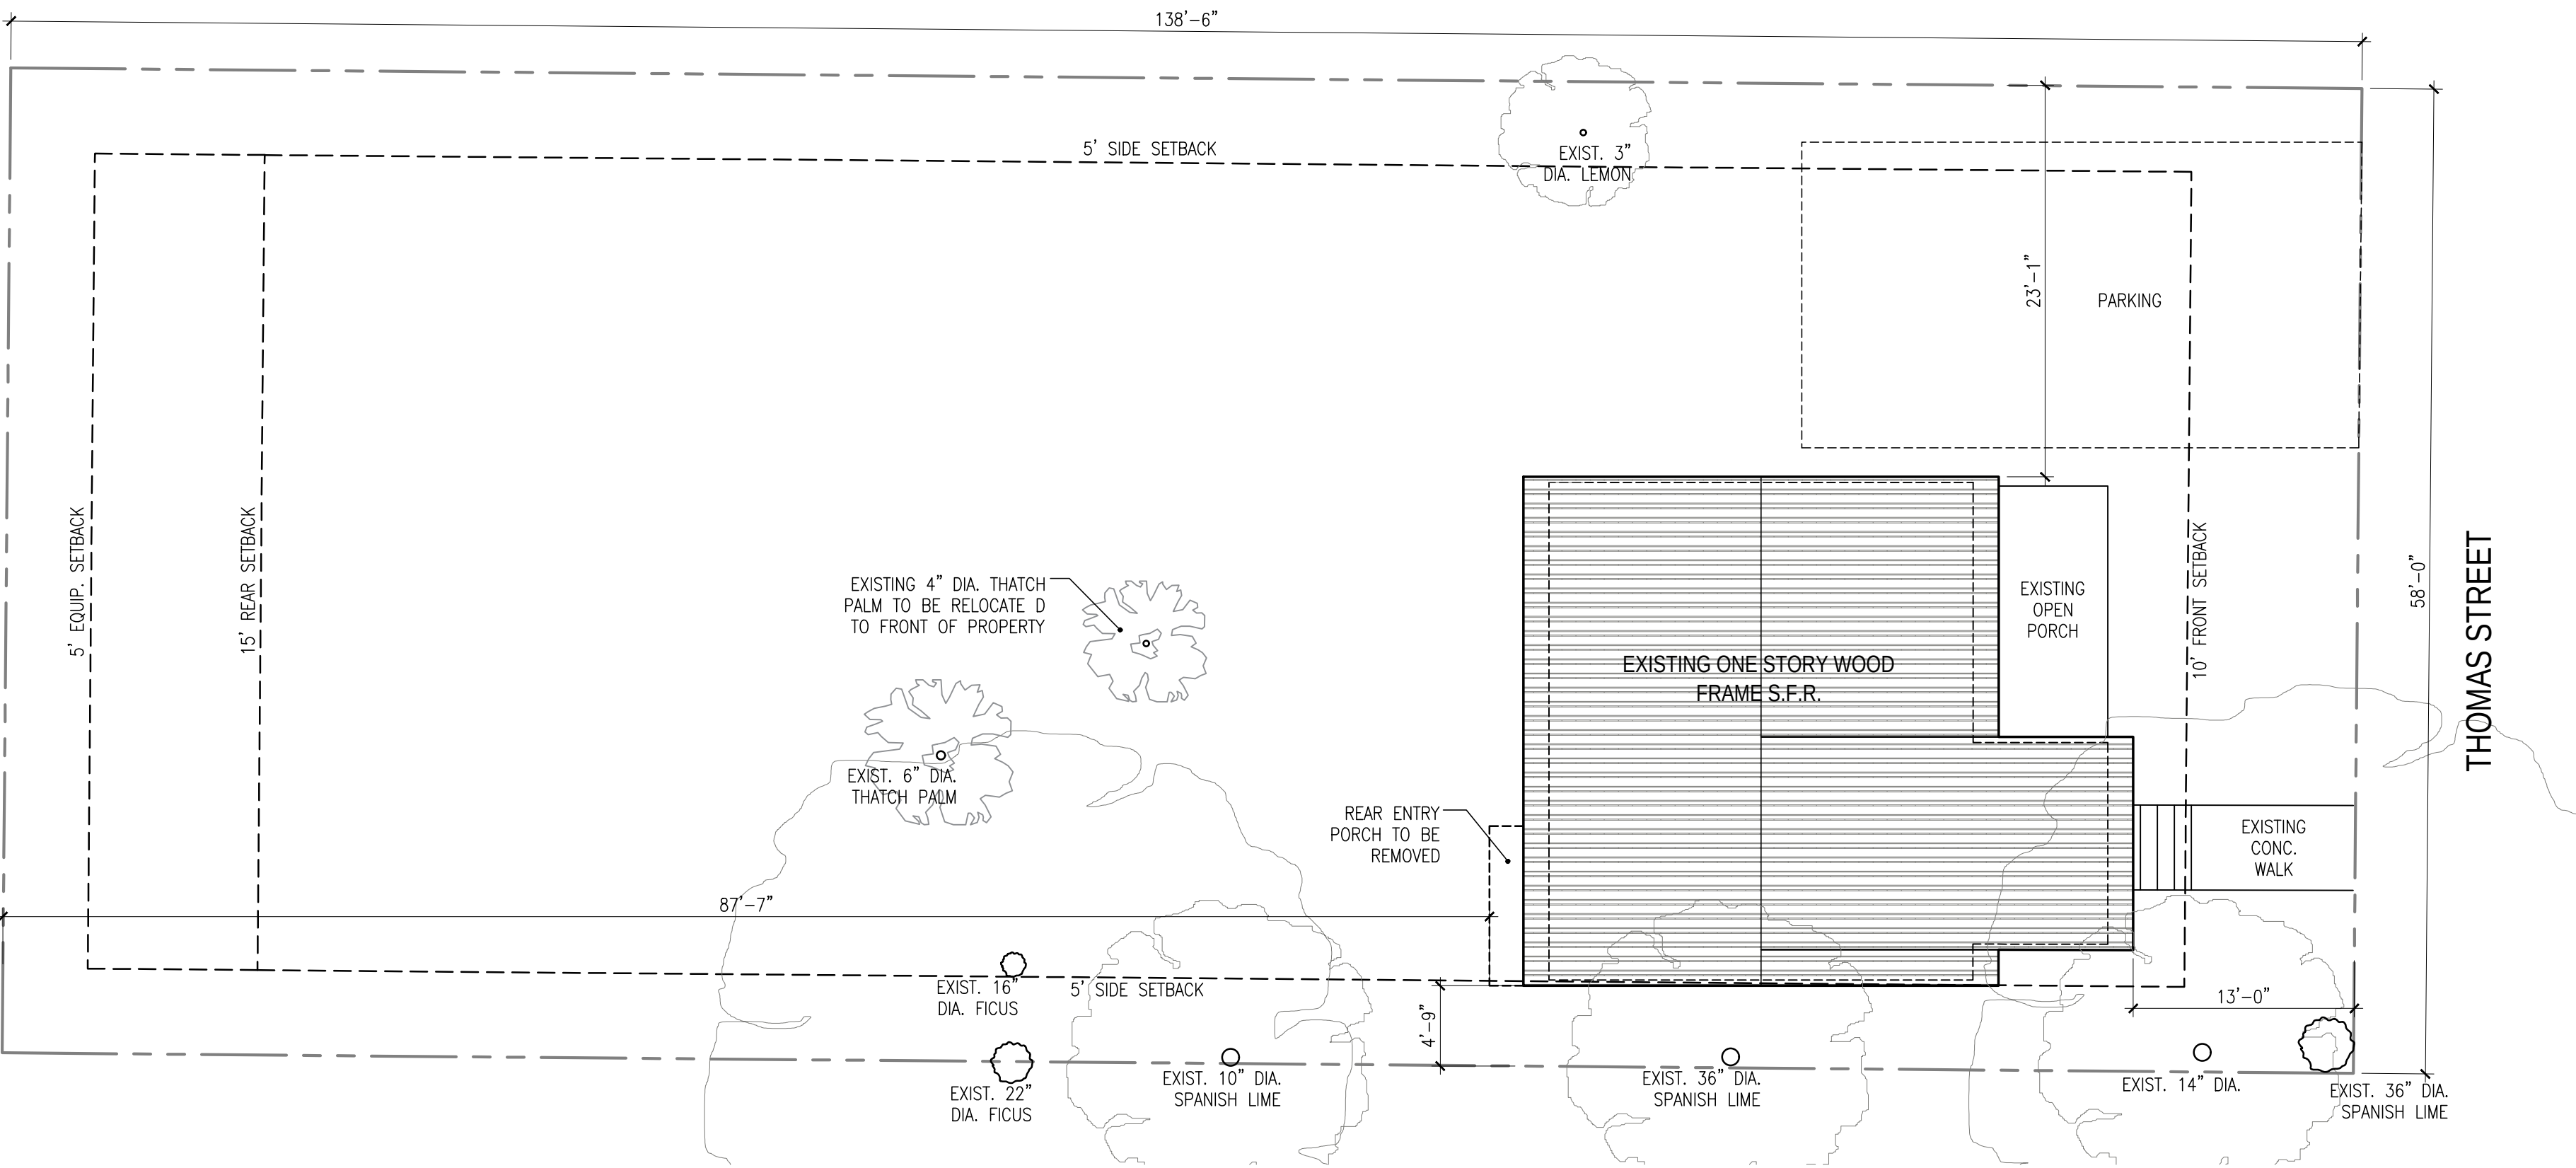

1
A1.1
EXISTING SITE PLAN
SCALE: 1/8"=1'-0"

wsa

william shepler & associates

architecture

201 Front Street, Suite 203
Key West, FL 33040
Tel: 305-735-3131
Email: will@wshepler.com

Seal:

Consultants:

Submissions / Revisions:
H.A.R.C. SUBMISSION: 6.26.17
H.A.R.C. REV.1: 7.15.17
H.A.R.C. REV. 2: 8.12.17

922 THOMAS STREET

KEY WEST , FL

RESIDENTIAL ADDITION

Drawing Size
24x36

Project #:
17026

Title:

SITE PLANS/
ZONING
CALCS


Sheet Number:
A-1.1

Date: - JULY 15, 2017


©2017 by William Shepler Architect




4
A1.2
AERIAL SITE PLAN
SCALE: N.T.S.

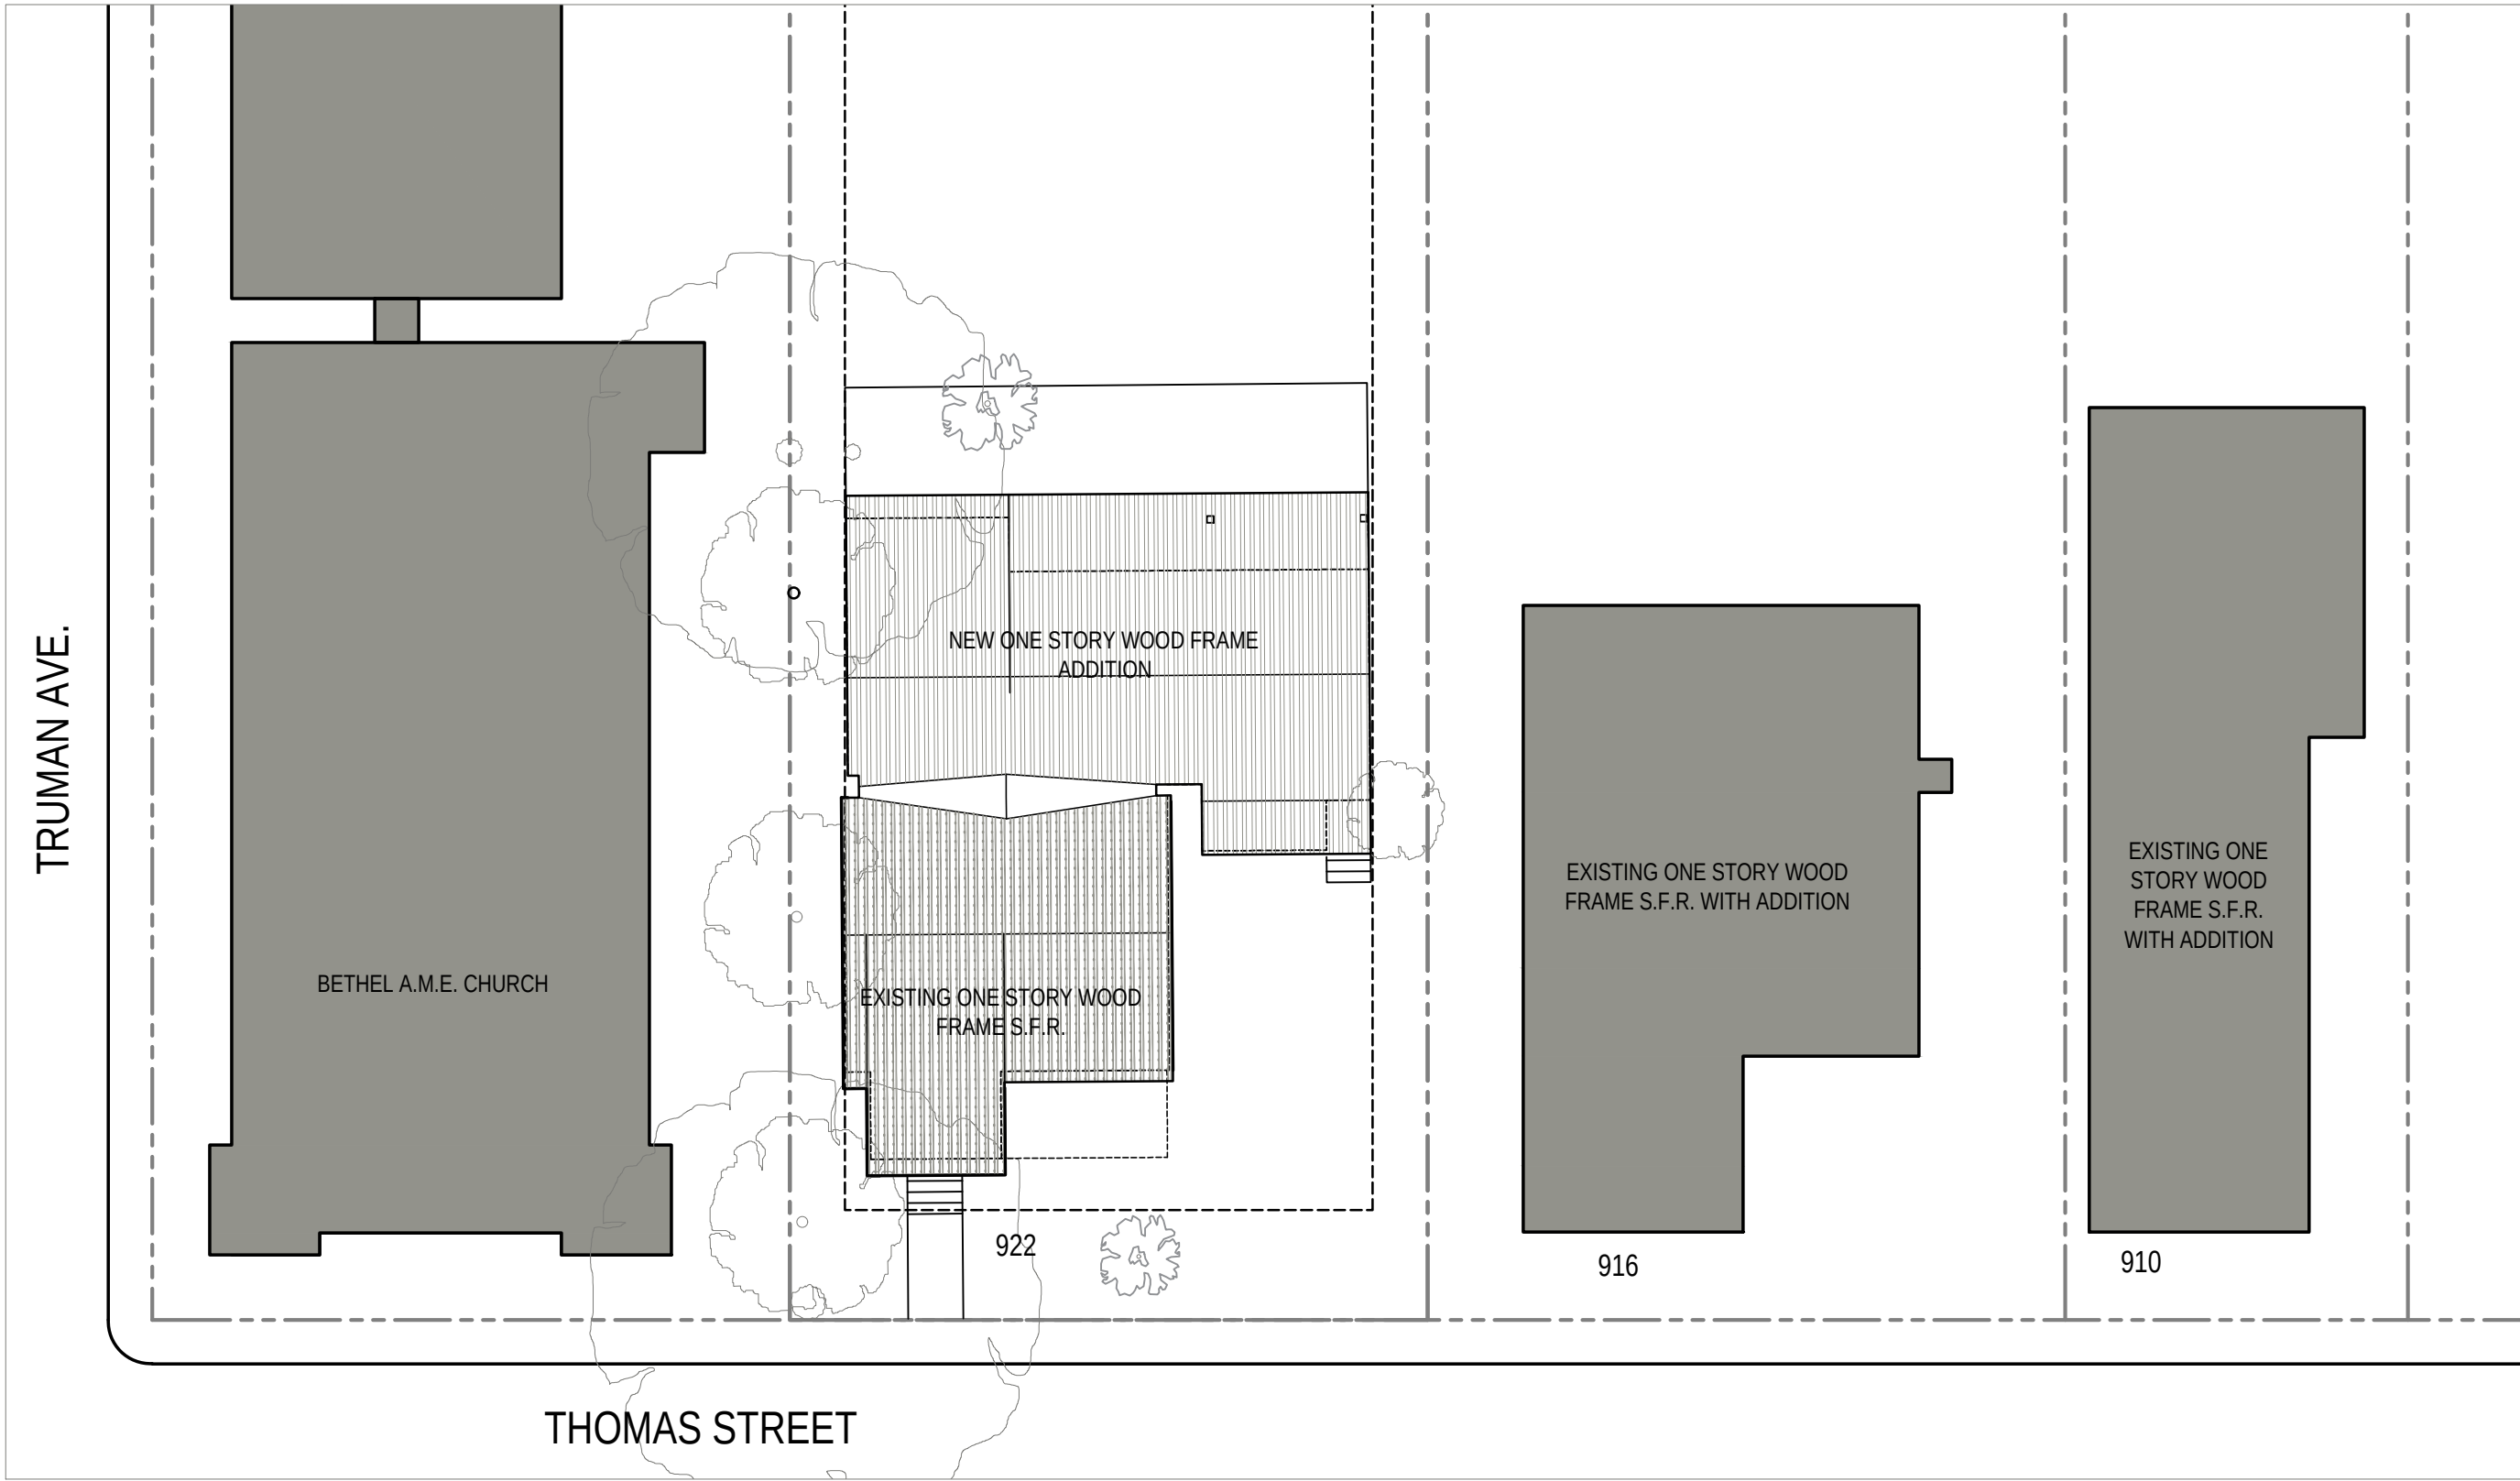

3
A1.2
CONTEXTUAL SITE PLAN
SCALE: 1/16"=1'-0"

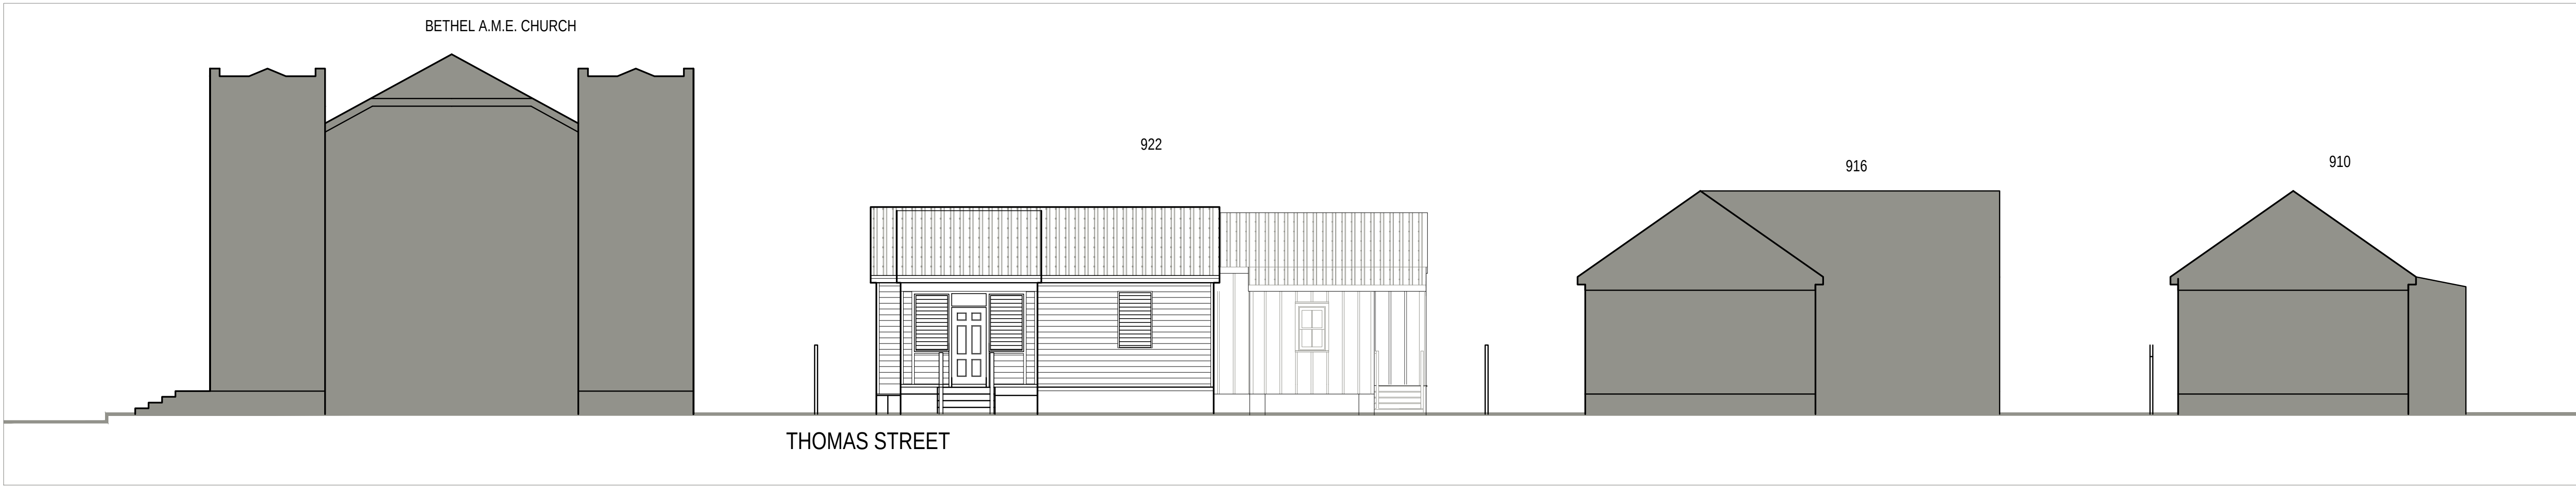

2
A1.2
PROPOSED STREETSCAPE
SCALE: 1/8"=1'-0"

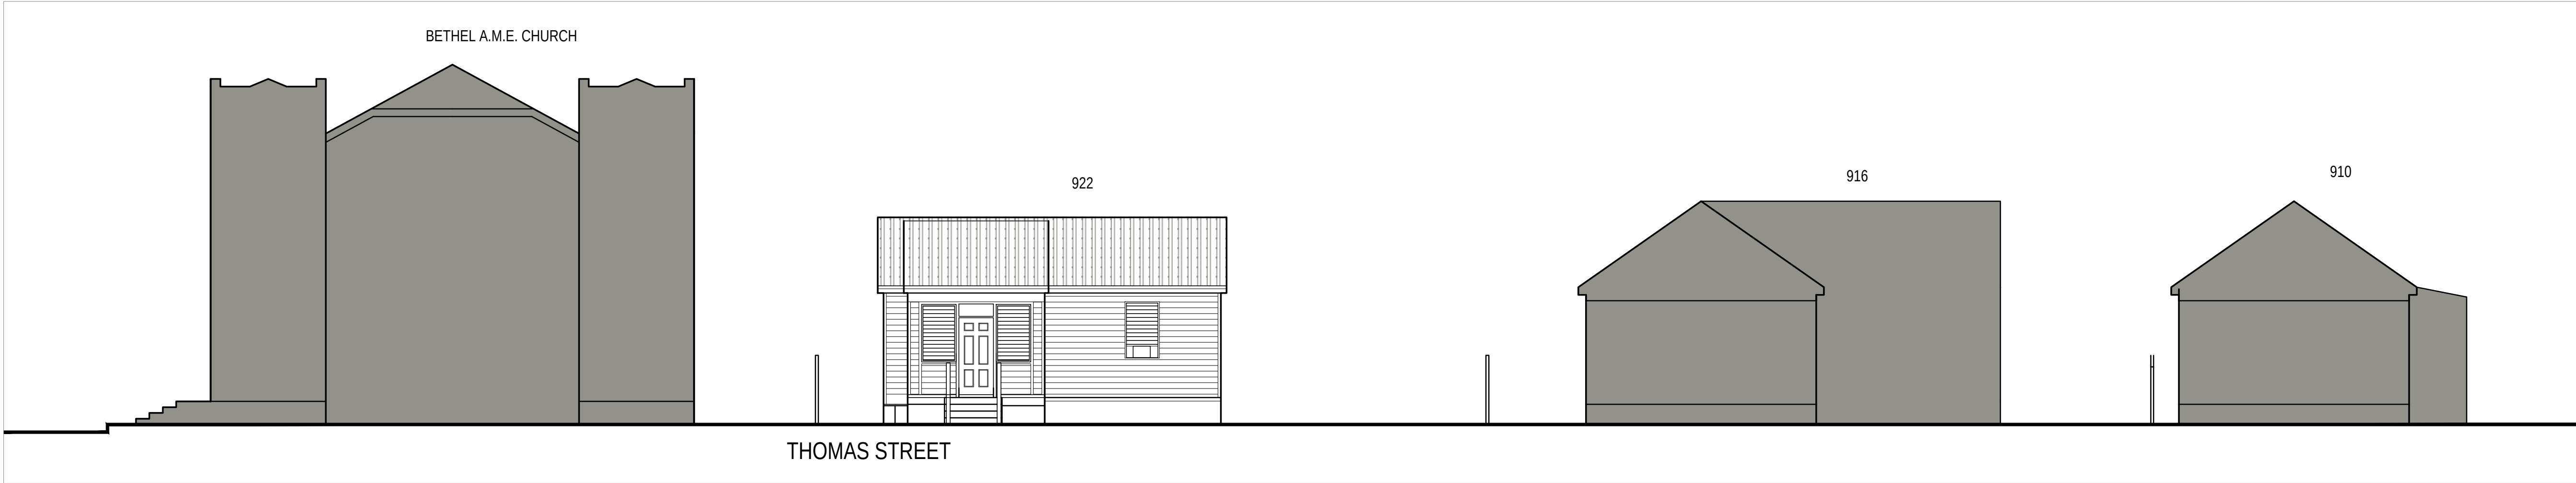

1
A1.2
EXISTING STREETSCAPE
SCALE: 1/8"=1'-0"

Seal:

Consultants:

Submissions / Revisions:
H.A.R.C. SUBMISSION: 6.26.17
H.A.R.C. REV.1: 7.15.17
H.A.R.C. REV. 2: 8.12.17

922 THOMAS STREET

KEY WEST, FL

RESIDENTIAL ADDITION

Drawing Size: 24x36 | Project #: 17026

Title:


PROPOSED
FLOOR PLAN

Sheet Number:

A-2.1

Date: - JULY 15, 2017

©2017 by William Shepler Architect

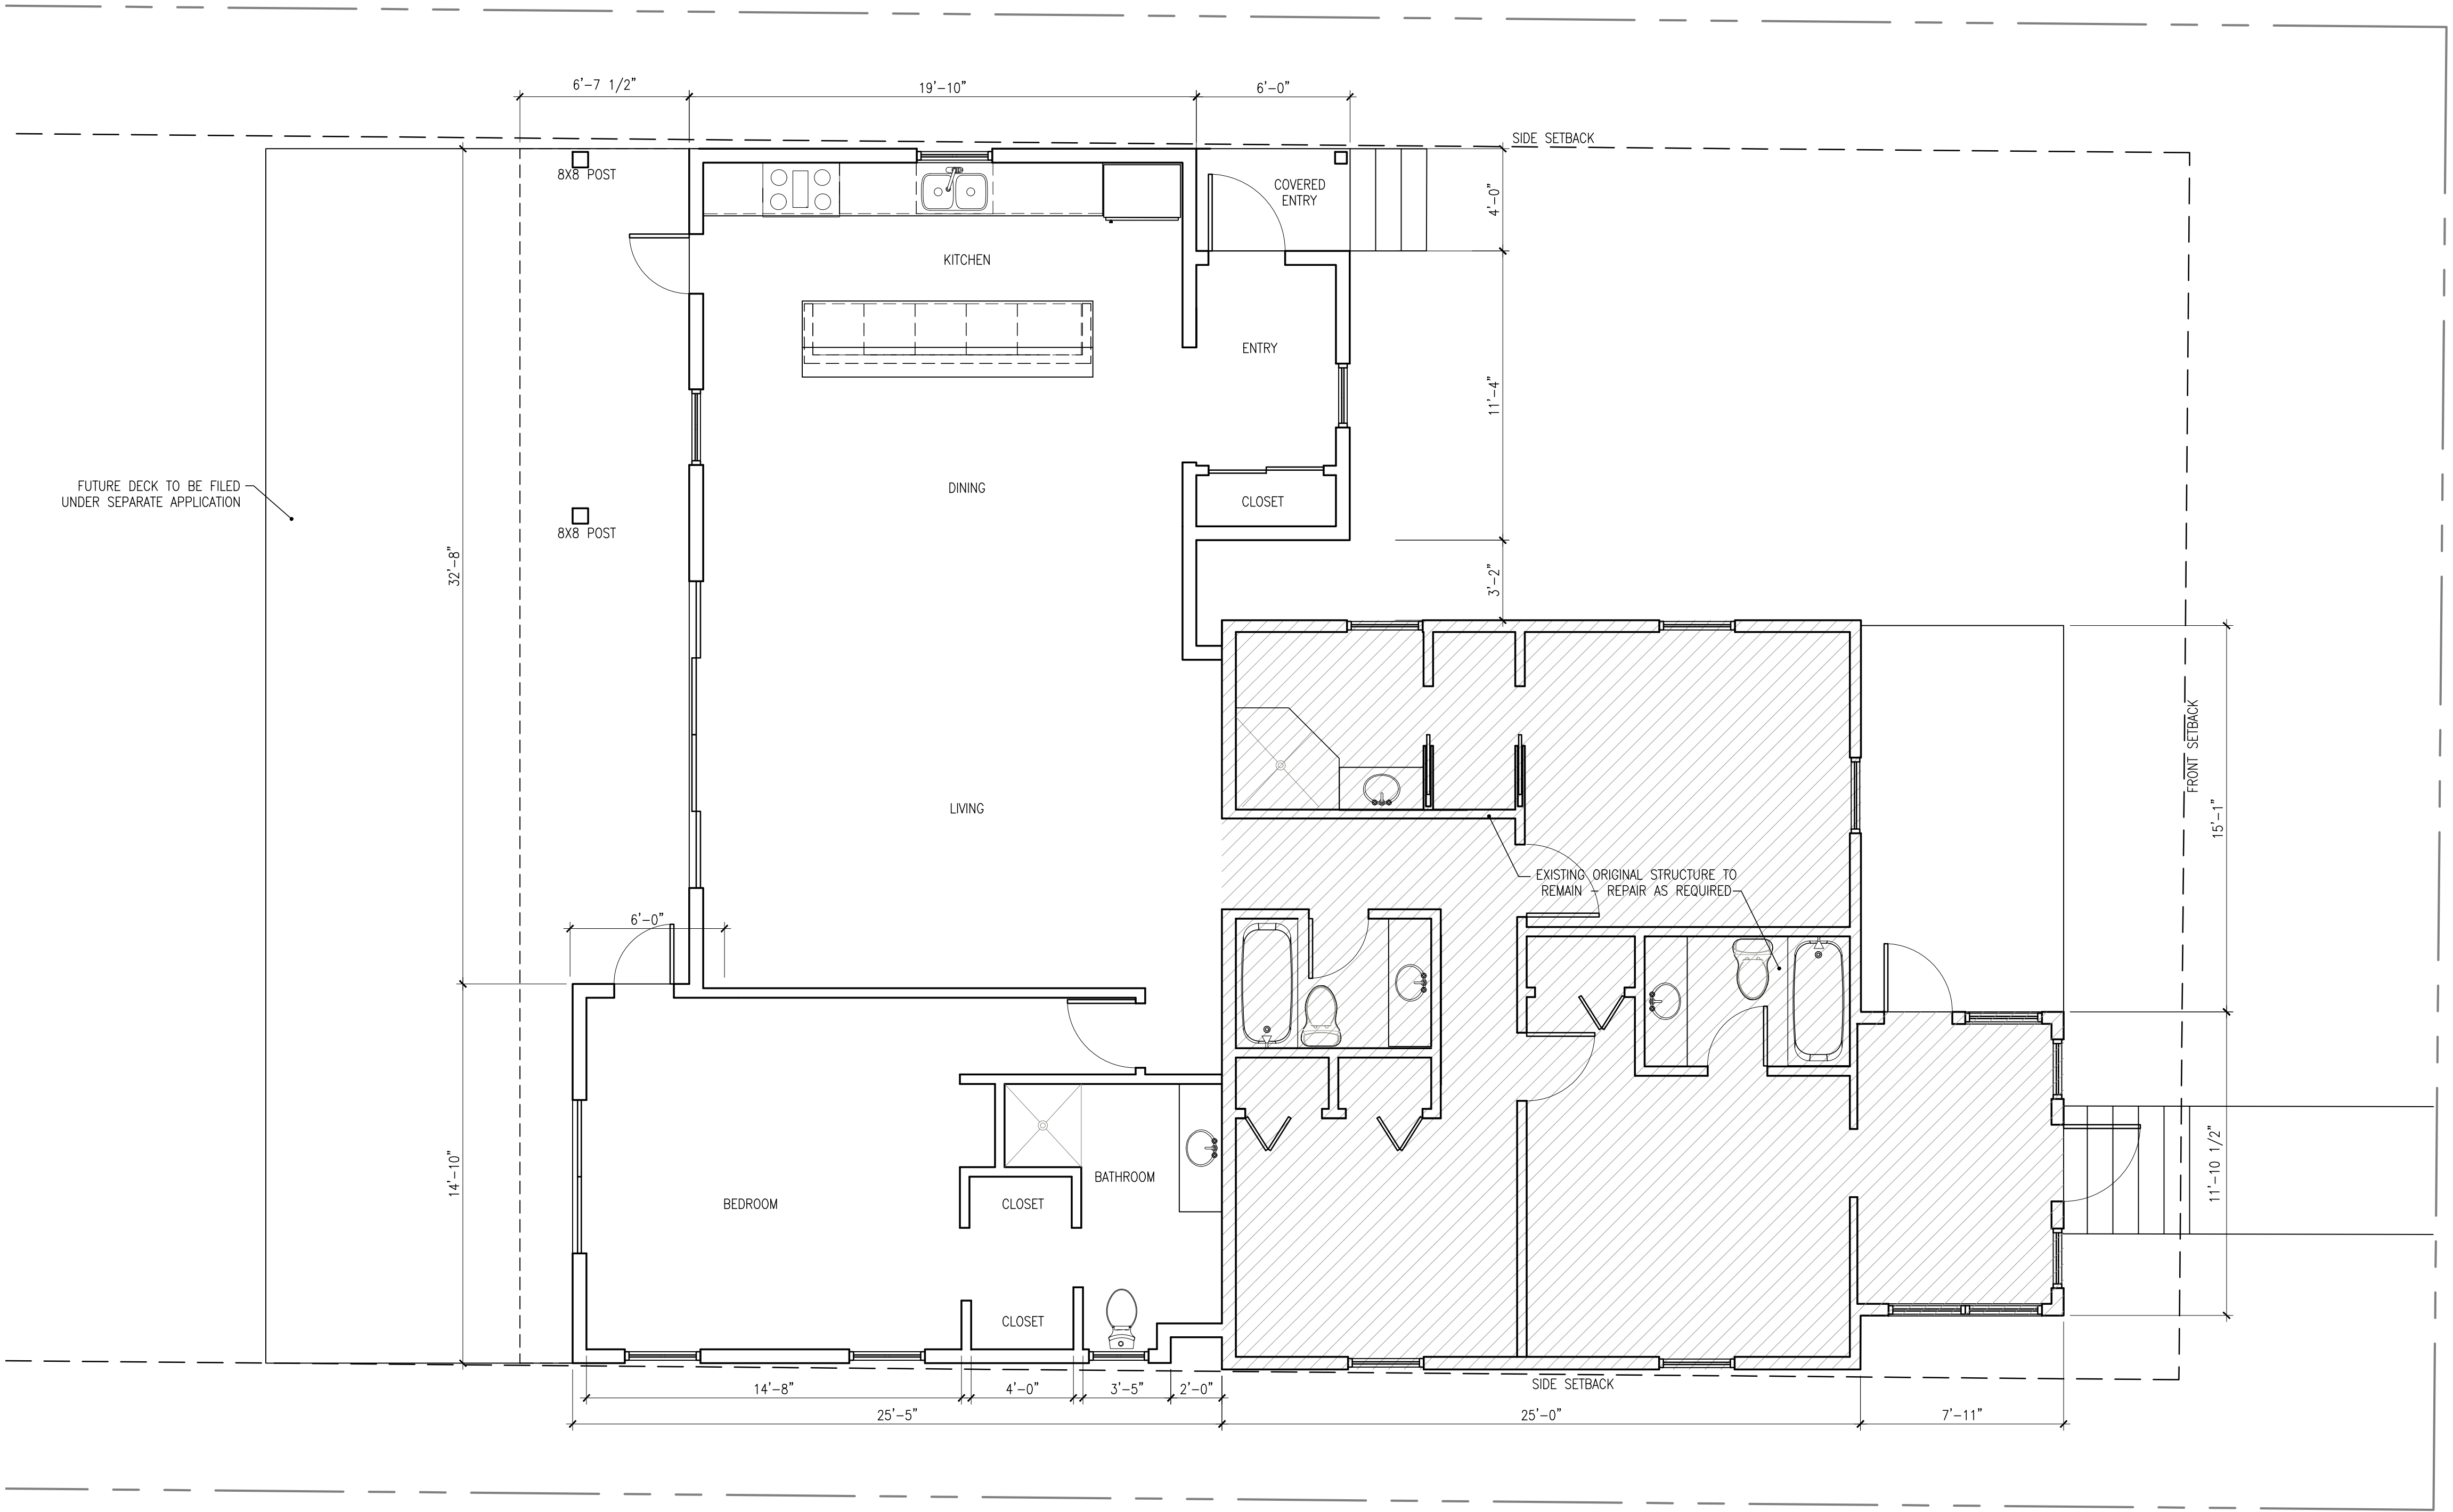

1
A2.1

FLOOR PLAN

SCALE: 1/4"=1'-0"

Seal:

Consultants:

Submissions / Revisions:

H.A.R.C. SUBMISSION: 6.26.17

H.A.R.C. REV.1: 7.15.17

H.A.R.C. REV. 2: 8.12.17

922 THOMAS STREET
KEY WEST, FL
RESIDENTIAL ADDITION

Drawing Size 24x36 Project #: 17026

Title:

EXISTING
ELEVATIONS

Sheet Number:

AE-3.1

Date: - JULY 15, 2017

©2017 by William Shepler Architect




3 WEST ELEVATION
AE3.1 SCALE: 1/4"=1'-0"



2 NORTH ELEVATION
AE3.1 SCALE: 1/4"=1'-0"



4 SOUTH ELEVATION
AE3.1 SCALE: 1/4"=1'-0"

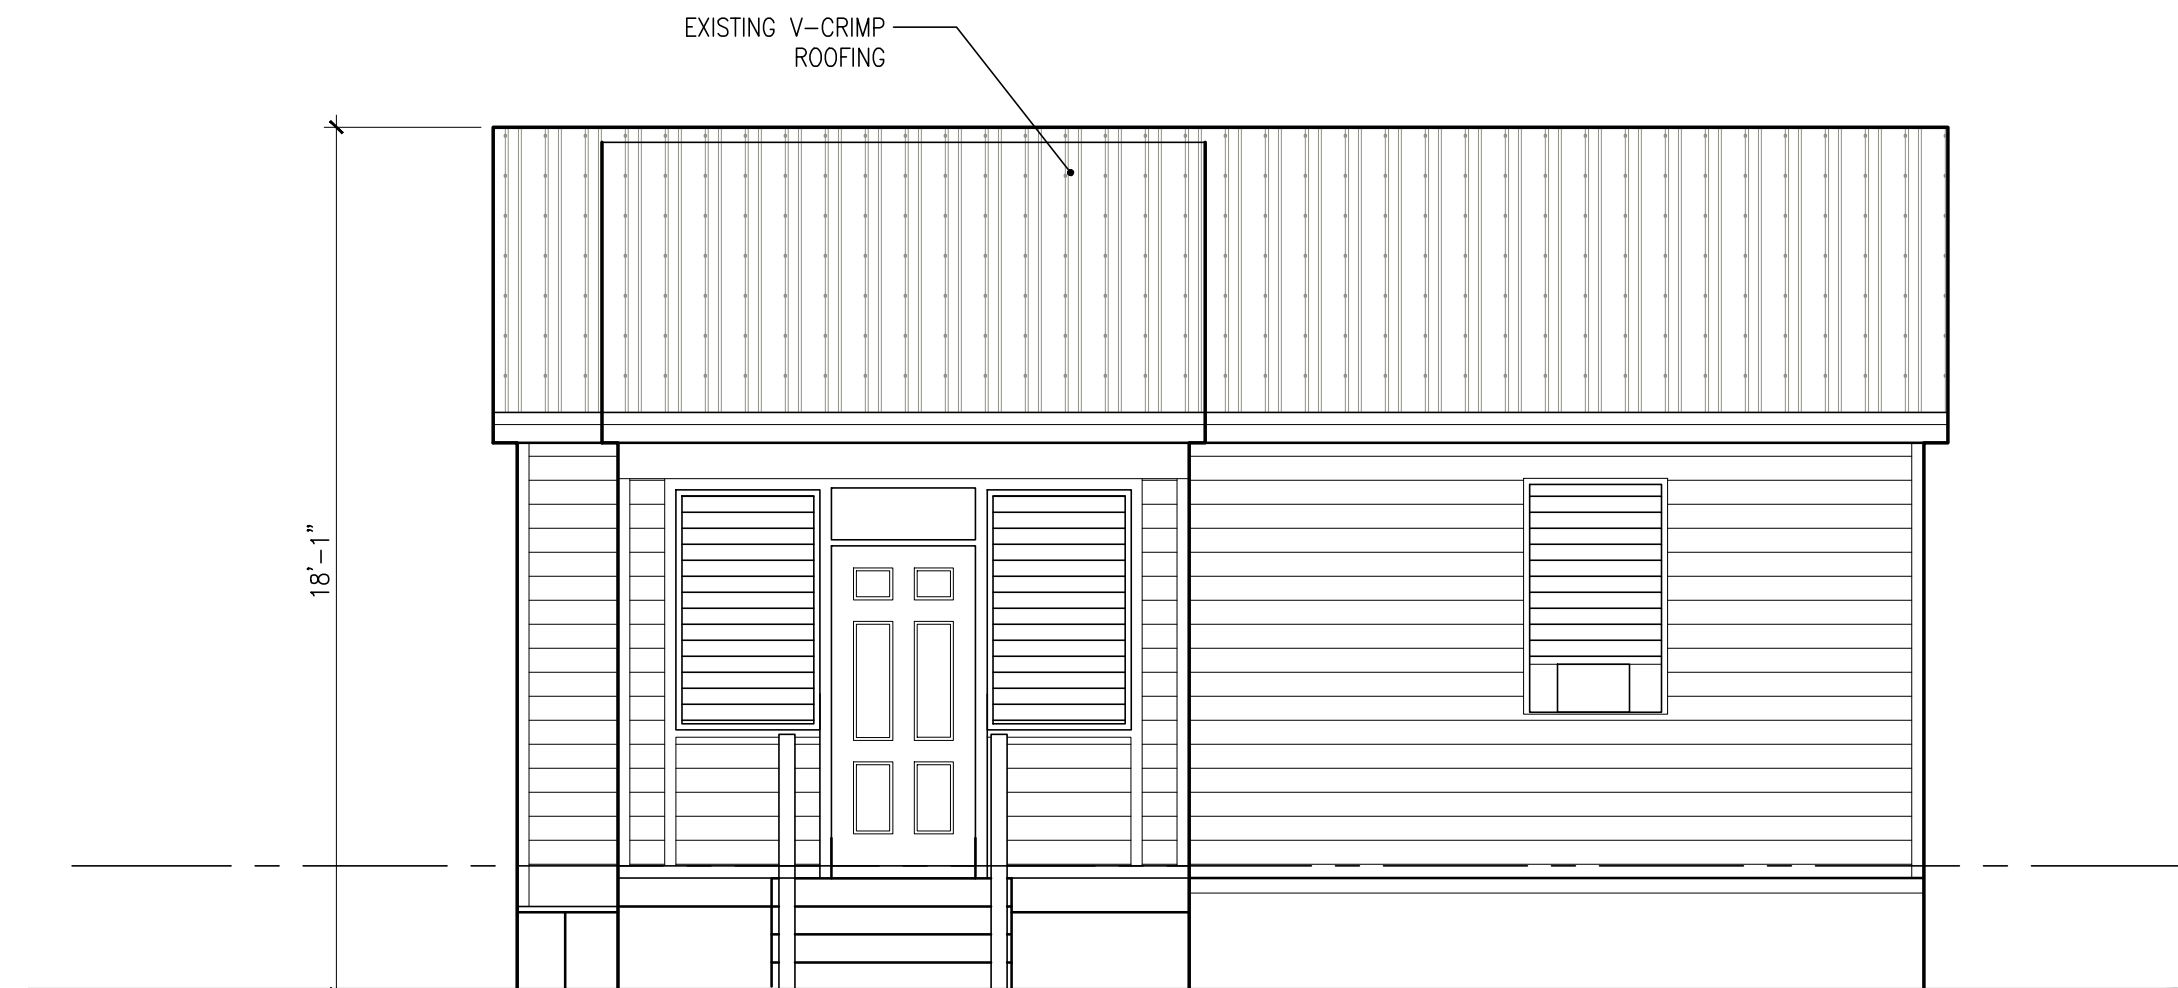

1 EAST ELEVATION
AE3.1 SCALE: 1/4"=1'-0"

Seal:

Consultants:

Submissions / Revisions:

H.A.R.C. SUBMISSION: 6.26.17

H.A.R.C. REV.1: 7.15.17

H.A.R.C. REV. 2: 8.12.17

922 THOMAS STREET
KEY WEST, FL
RESIDENTIAL ADDITION

Drawing Size
24x36

Project #:
17026

Title:


PROPOSED
ELEVATIONS

Sheet Number:


A-3.1

Date: - JULY 15, 2017


©2017 by William Shepler Architect

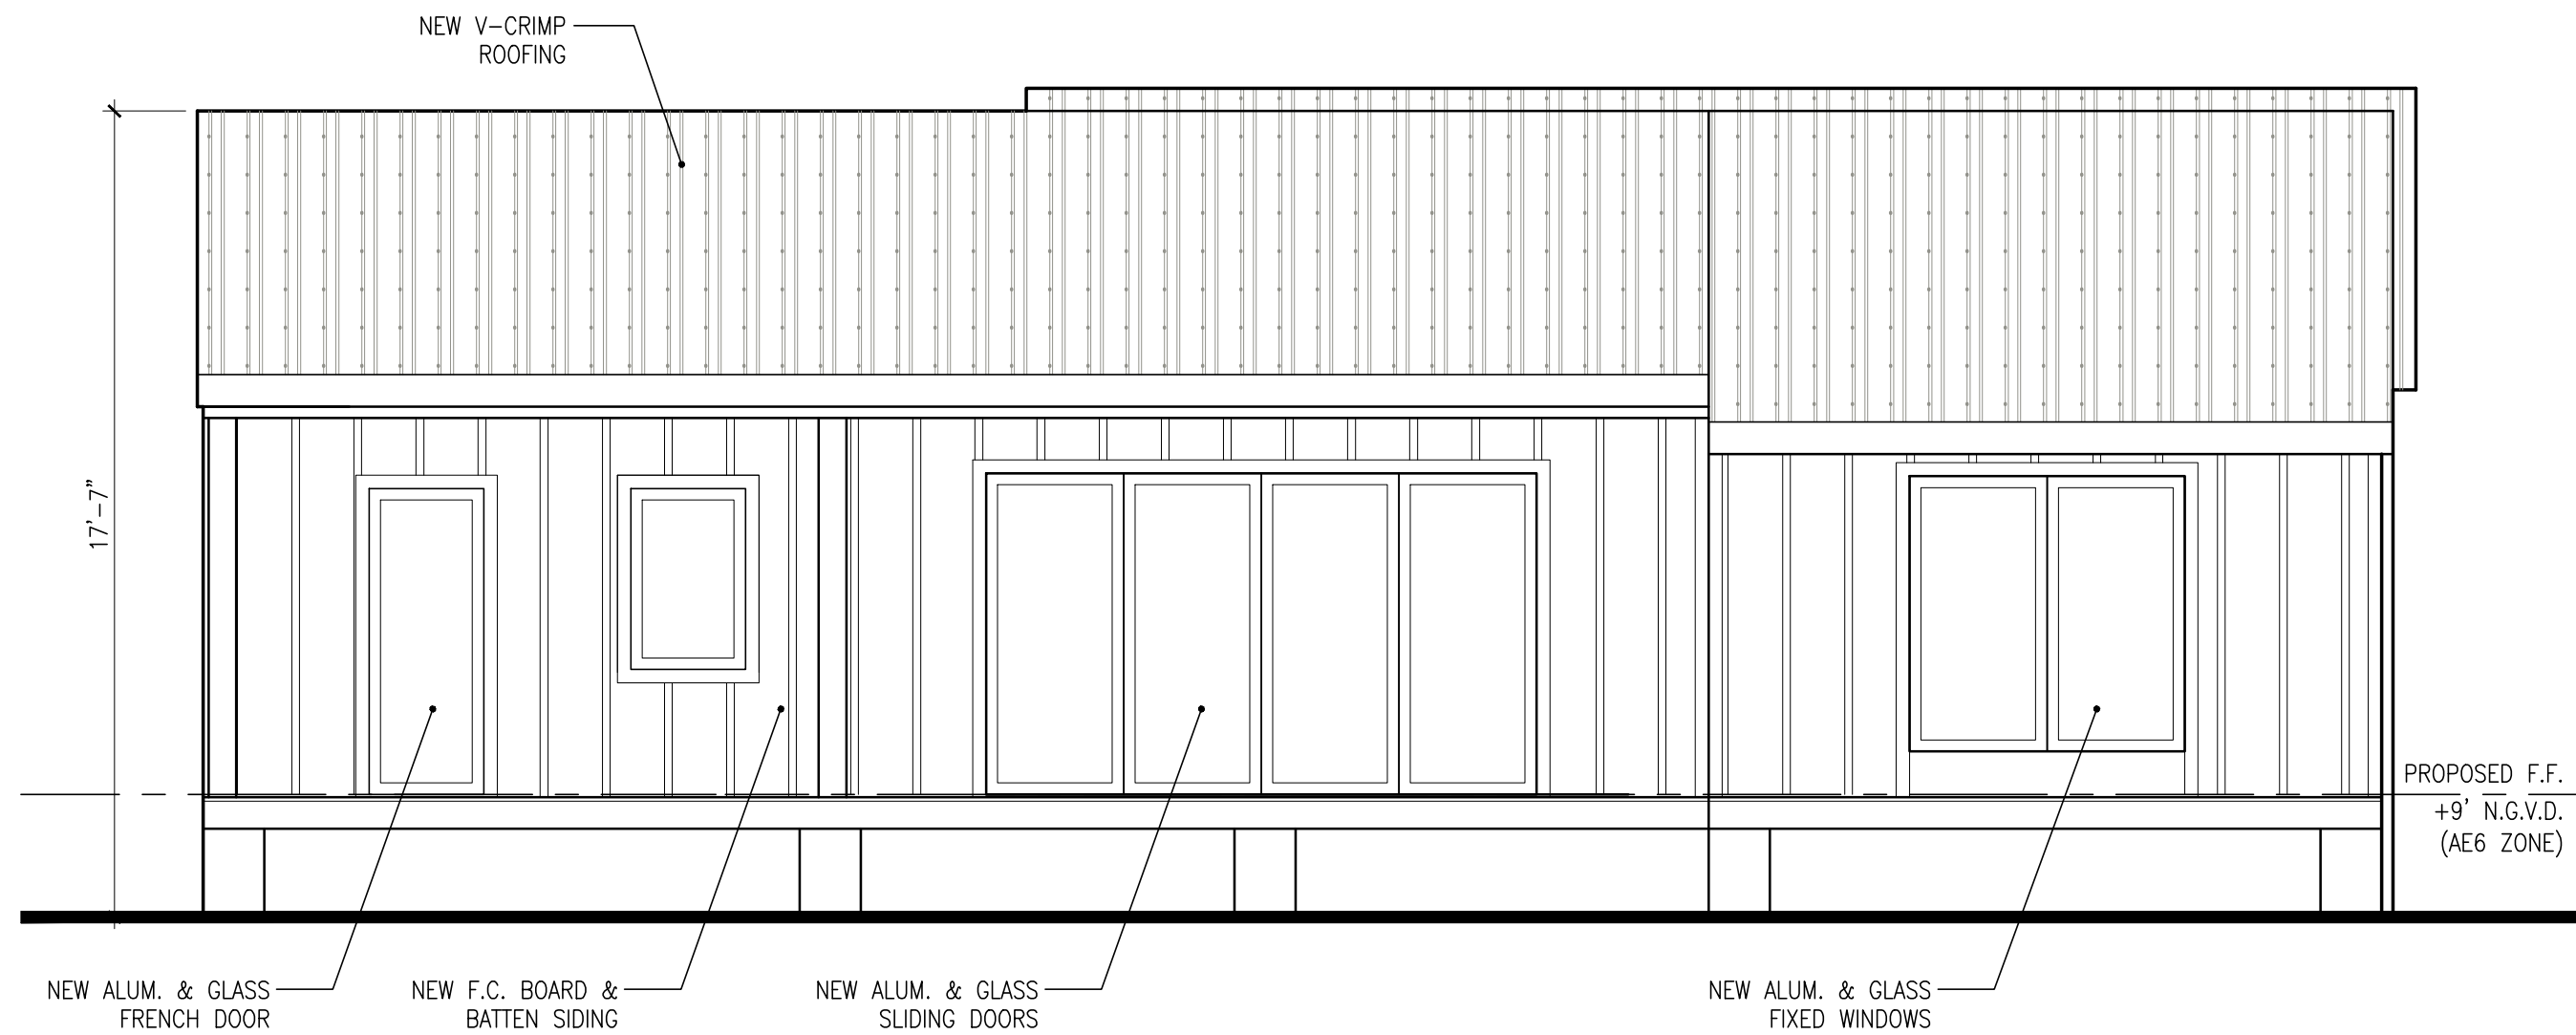


3
A3.1
WEST ELEVATION
SCALE: 1/4"=1'-0"

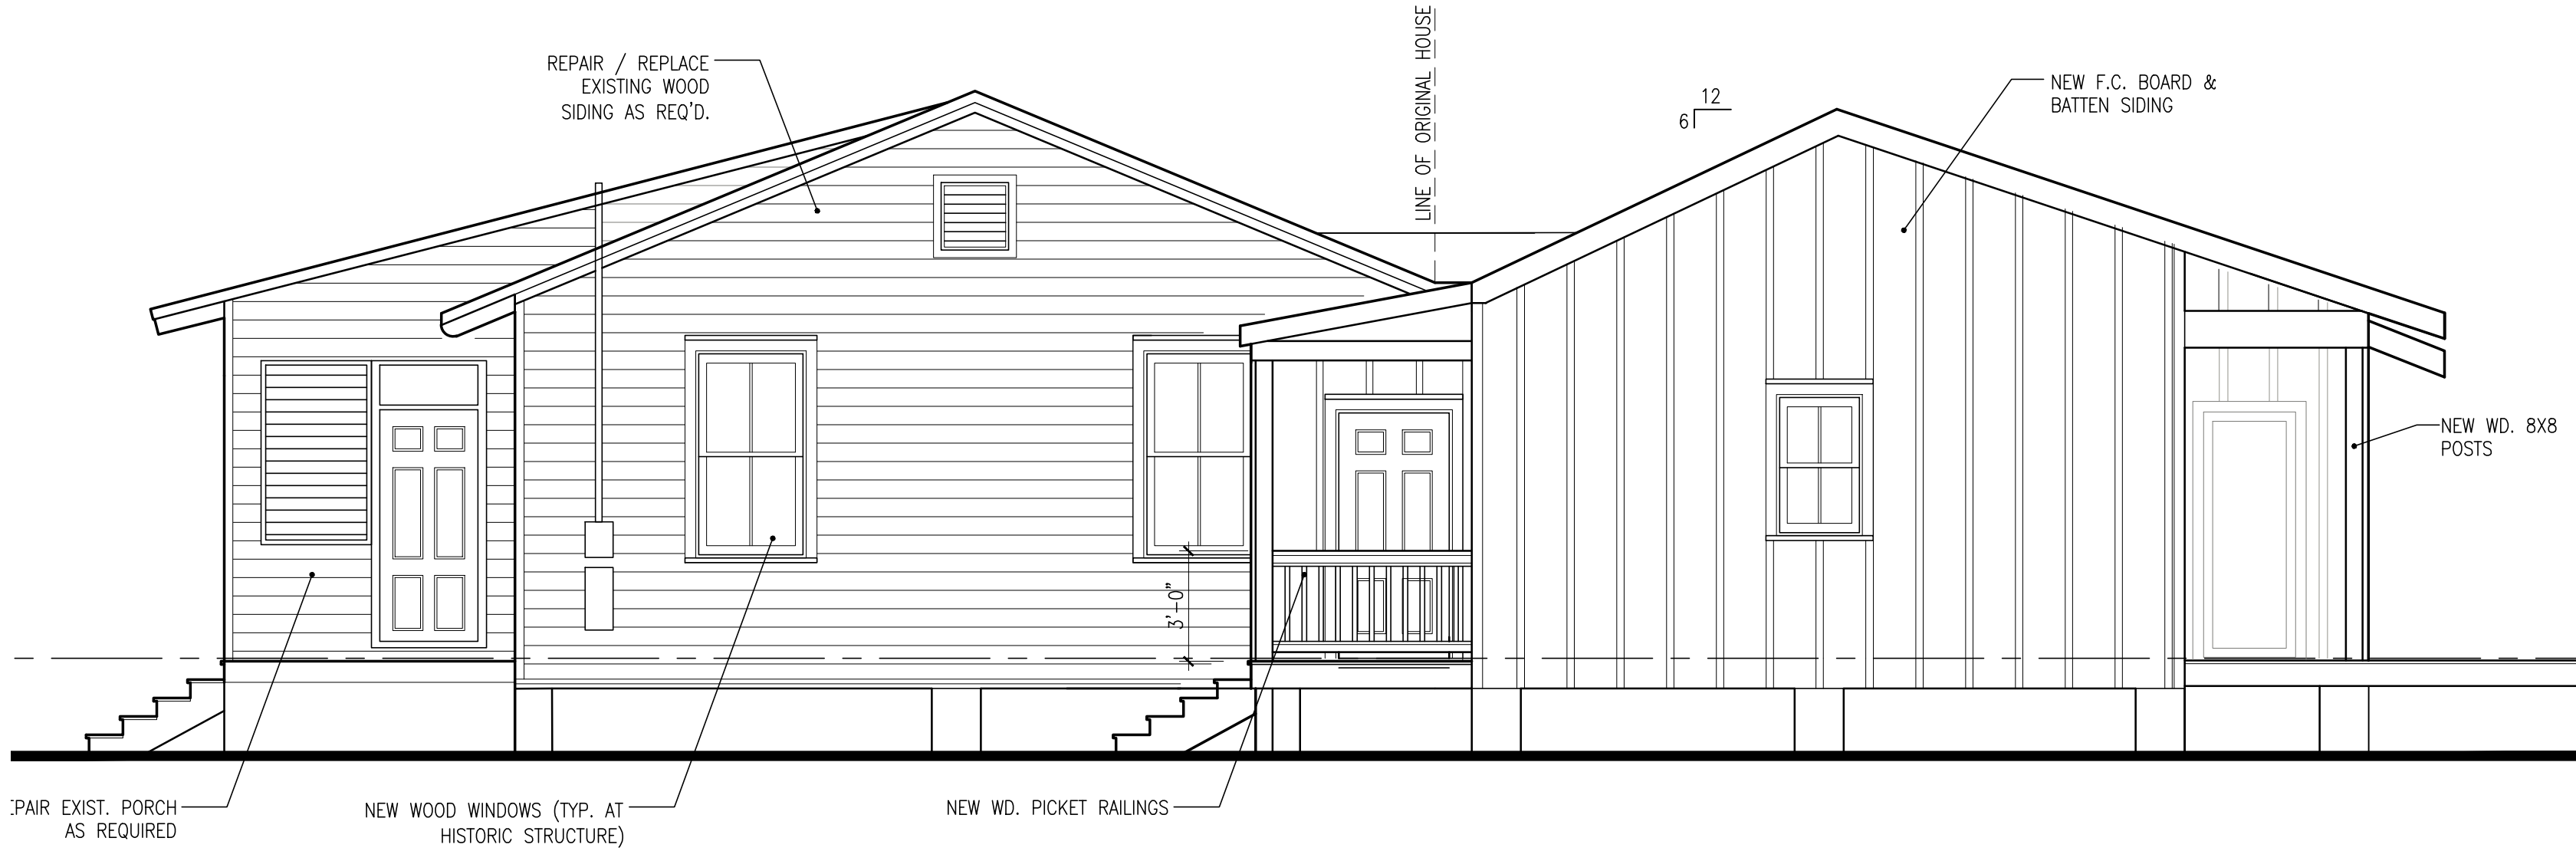

2
A3.1
NORTH ELEVATION
SCALE: 1/4"=1'-0"

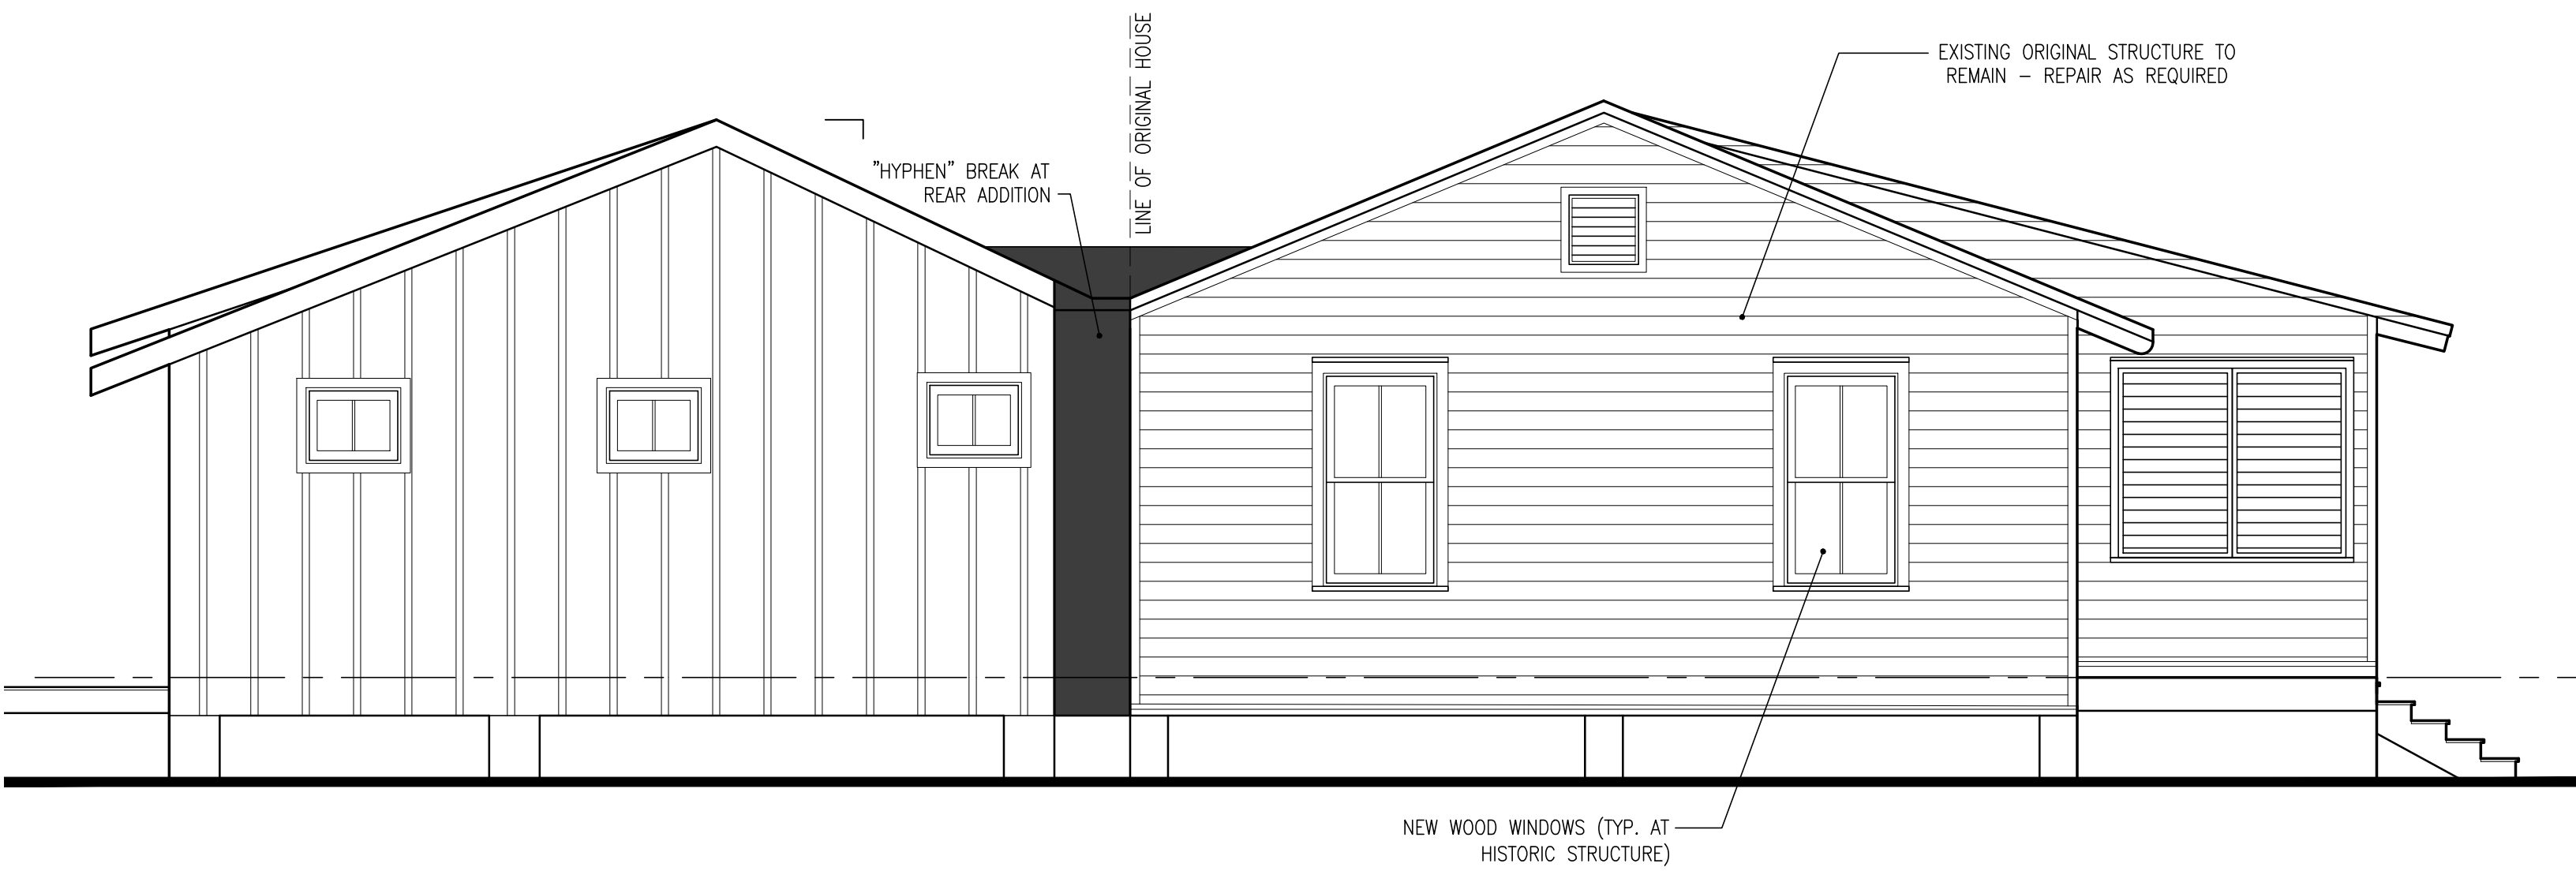

4
A3.1
SOUTH ELEVATION
SCALE: 1/4"=1'-0"

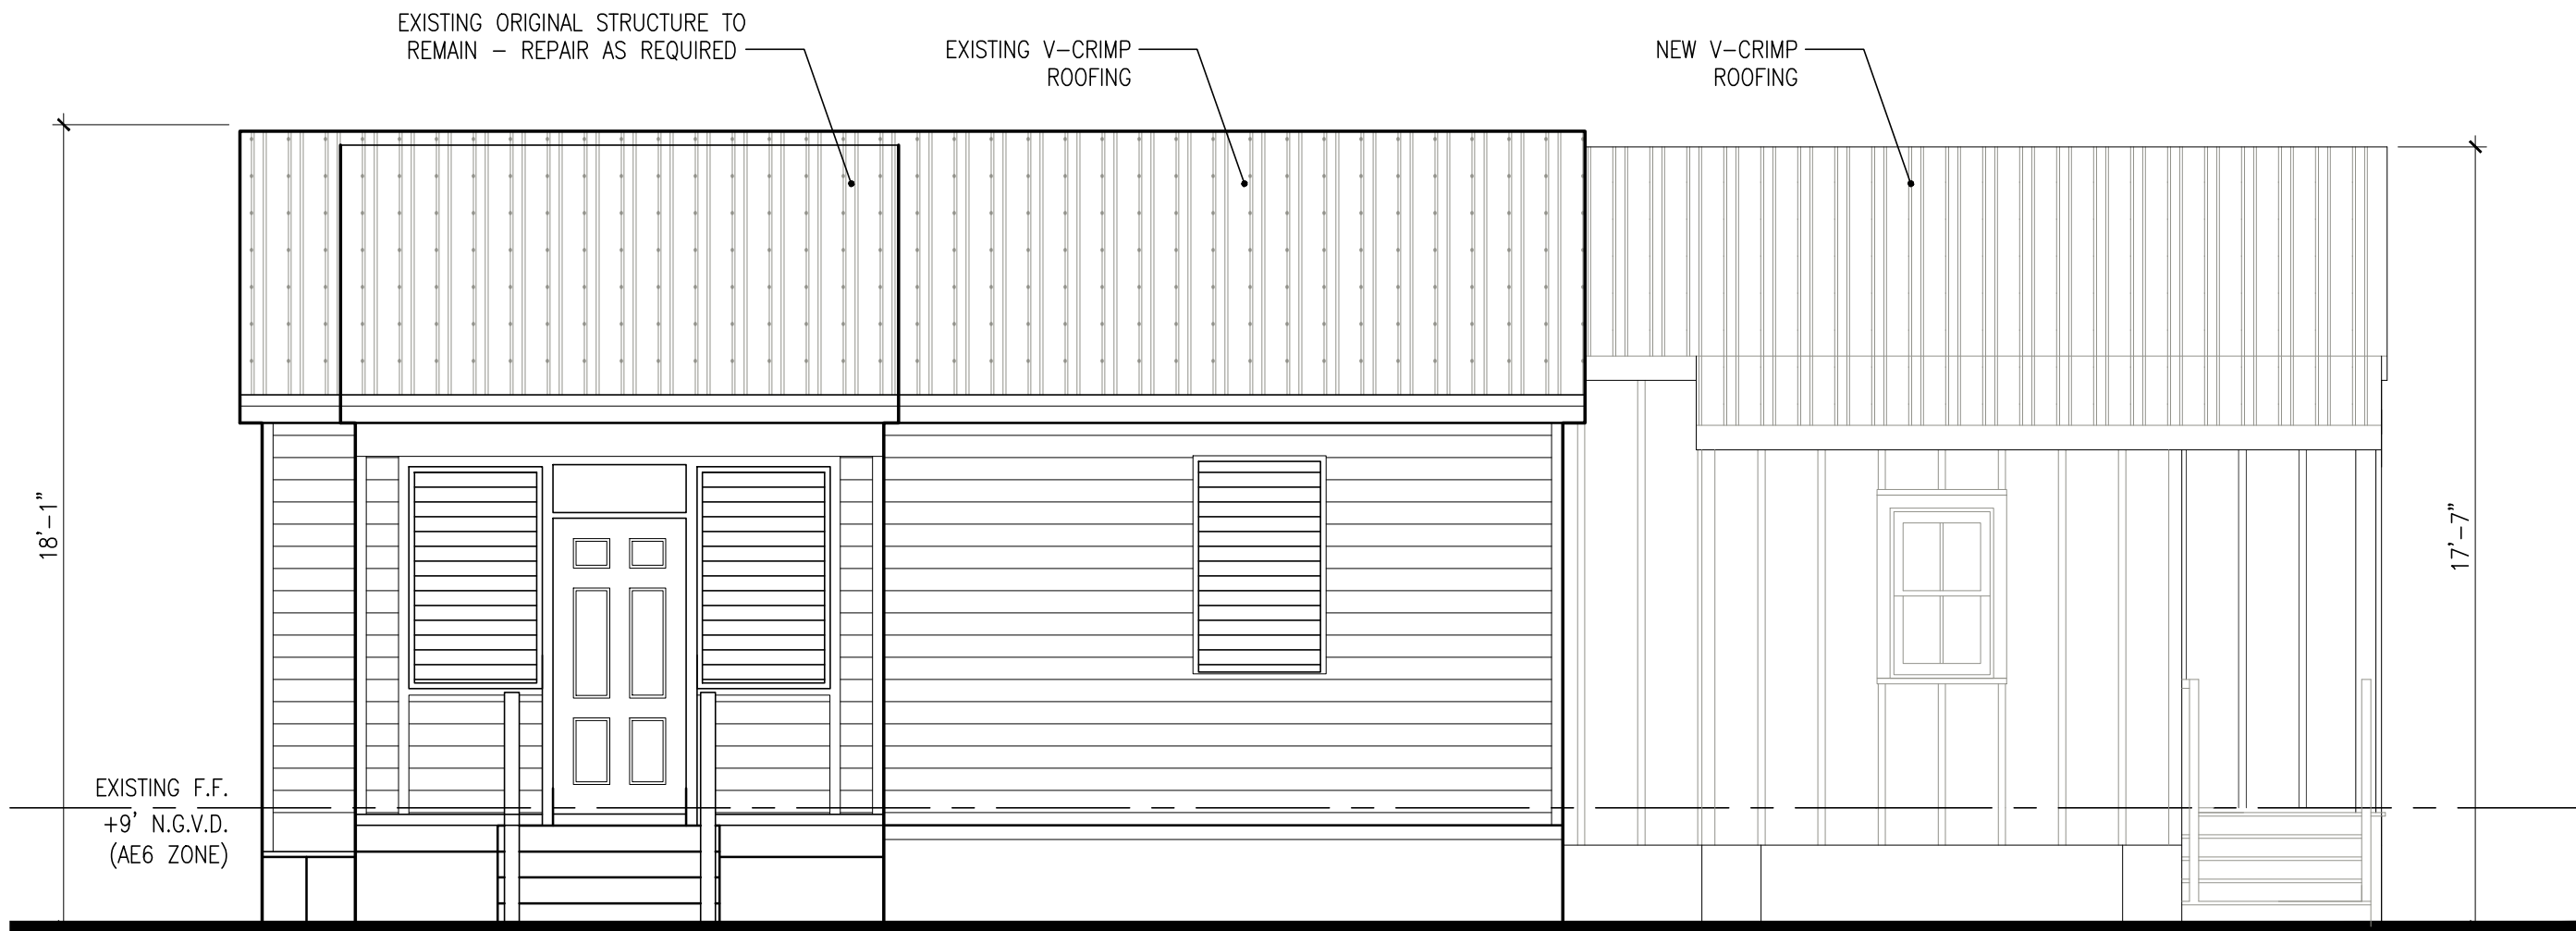

1
A3.1
EAST ELEVATION
SCALE: 1/4"=1'-0"

NOTICING

Public Meeting Notice

The Historic Architectural Review Commission will hold a public hearing at 5:30 p.m., August 22, 2017 at Key West City Hall, 1300 White Street, Key West, Florida. The purpose of the hearing will be to consider a request for:

NEW ONE STORY FRAME ADDITION. NEW SHED ROOF OVER EXISTING FRONT PORCH AND RENOVATIONS. DEMOLITION OF REAR WALL OF EXISTING BUILDING.

FOR- #922 THOMAS STREET

Applicant – William Shepler

Application #H17-03-0028

If you wish to see the application or have any questions, you may visit the Planning Department during regular office hours at 1300 White Street, call 305-809-3975 or visit our website at www.cityofkeywest-fl.gov.

THIS NOTICE CAN NOT BE REMOVED FROM THE SITE UNTIL HARC FINAL DETERMINATION

ADA ASSISTANCE: It is the policy of the City of Key West to comply with all requirements of the Americans with Disabilities Act (ADA). Please call the TTY number at 800-955-8771 or 800-955-8770 (Voice) or the ADA Coordinator at 305-809-3731 at least five business days in advance for sign language interpreters, assistive listening devices, or materials in accessible format.

9
2
2

Public Meeting Notice

NEW ONE STORY FRAME ADDITION, NEW
SHED ROOF OVER EXISTING FRONT
PORCH AND RENOVATIONS, DEMOLITION
OF REAR WALL OF EXISTING BUILDING.
FOR: JILL DROBOSZ-SERIAL

Public Meeting Notice

The Historic Architectural Review Commission will hold a public hearing at 5:30 p.m., October 24, 2017 at Key West City Hall, 1300 White Street, Key West, Florida. The purpose of the hearing will be to consider a request for:

**NEW ONE-STORY FRAME ADDITION.
PARTIAL DEMOLITION OF REAR
WALL OF EXISTING BUILDING.**

FOR- #922 THOMAS STREET

Applicant – William Shepler

Application #H17-03-0028

If you wish to see the application or have any questions, you may visit the Planning Department during regular office hours at 1300 White Street, call 305-809-3975 or visit our website at www.cityofkeywest-fl.gov.

THIS NOTICE CAN NOT BE REMOVED FROM THE SITE UNTIL HARC FINAL DETERMINATION

ADA ASSISTANCE: It is the policy of the City of Key West to comply with all requirements of the Americans with Disabilities Act (ADA). Please call the TTY number at 800-955-8771 or 800-955-8770 (Voice) or the ADA Coordinator at 305-809-3731 at least five business days in advance for sign language interpreters, assistive listening devices, or materials in accessible format.

Public Meeting Notice

The Historic Architectural Review Commission will hold a public hearing at 5:30 p.m., October 24, 2017 at Key West City Hall, 1300 White Street, Key West, Florida. The purpose of the hearing will be to consider a request for:

**NEW ONE-STORY FRAME ADDITION.
PARTIAL DEMOLITION OF REAR
WALL OF EXISTING BUILDING.**

FOR- #922 THOMAS STREET

Applicant – William Shepler

Application #H17-03-0028

If you wish to see the application or have any questions, you may visit the Planning Department during regular office hours at 1300 White Street, call 305-895-3975 or visit our website at www.cityofkeywest-fl.gov.

THIS NOTICE CAN NOT BE REMOVED FROM THE SITE UNTIL HARC FINAL DETERMINATION

ADA ASSISTANCE: It is the policy of the City of Key West to comply with all requirements of the Americans with Disabilities Act (ADA). Please call the TTY number at 305-895-8777 or 305-895-8770 (voice) or the ADA Coordinator at 305-895-3723, at least five business days in advance for any necessary interpretation, assistive technology devices, or materials in accessible format.

PROPERTY APPRAISER INFORMATION



qPublic.net™

Monroe County, FL

Summary

Parcel ID 00015060-000000
Account # 1015407
Property ID 1015407
Millage Group 11KW
Location Address 922 THOMAS ST, KEY WEST
Legal Description KW LT 5 SQR 4 TR 3 G8-380 OR459-685/686 OR635-428/31 OR2453-301 OR2465-1752/53C
 (Note: Not to be used on legal documents)
Neighborhood 6021
Property Class SINGLE FAMILY RESID (0100)
Subdivision
Sec/Twp/Rng 06/68/25
Affordable No
Housing



Owner

HAMILTON JAMES D AND EVA M
 321 CATHERINE ST
 KEY WEST FL 33040

Valuation

	2016	2015	2014	2013
+ Market Improvement Value	\$84,483	\$78,299	\$75,155	\$76,245
+ Market Misc Value	\$831	\$723	\$655	\$655
+ Market Land Value	\$551,205	\$347,967	\$284,852	\$339,109
= Just Market Value	\$636,519	\$426,989	\$360,662	\$416,009
= Total Assessed Value	\$422,065	\$383,696	\$348,815	\$317,105
- School Exempt Value	\$0	\$0	\$0	\$0
= School Taxable Value	\$636,519	\$426,989	\$360,662	\$416,009

Land

Land Use	Number of Units	Unit Type	Frontage	Depth
RESIDENTIAL DRY (010D)	8,004.00	Square Foot	58	138.5

Buildings

Building ID	1094	Exterior Walls	WD FRAME
Style		Year Built	1938
Building Type	S.F.R. - R1 / R1	Foundation	WD CONC PADS
Gross Sq Ft	977	Roof Type	GABLE/HIP
Finished Sq Ft	821	Roof Coverage	METAL
Stories	1 Floor	Flooring Type	CONC S/B GRND
Condition	AVERAGE	Heating Type	NONE with 0% NONE
Perimeter	124	Bedrooms	2
Functional Obs	0	Full Bathrooms	1
Economic Obs	0	Half Bathrooms	0
Depreciation %	26	Grade	450
Interior Walls	WALL BD/WD WAL	Number of Fire Pl	0

Code	Description	Sketch Area	Finished Area	Perimeter
FLA	FLOOR LIV AREA	821	821	0
OPU	OP PR UNFIN LL	120	0	0
OPF	OP PRCH FIN LL	36	0	0
TOTAL		977	821	0

Yard Items

Description	Year Built	Roll Year	Quantity	Units	Grade
CH LINK FENCE	1964	1965	1	936 SF	1


Sales

Sale Date	Sale Price	Instrument	Instrument Number	Deed Book	Deed Page	Sale Qualification	Vacant or Improved
1/4/2010	\$300,000	Warranty Deed		2453	301	02 - Qualified	Improved
1/4/2010	\$0	Warranty Deed		2465	1752	11 - Unqualified	Improved

Permits

Number ↕	Date Issued ↕	Date Completed ↕	Amount ↕	Permit Type ↕	Notes ↕
09-0385	2/12/2009	4/22/2009	\$6,700	Residential	DEMO OF SFR 630 SF AS PER CODE COMPLIANCE AND HARC
06-4564	8/1/2006	9/29/2006	\$1,500	Residential	INSTALL 750 SF OF MASONITE, COVER W/ VINYL TILE.
9802680	9/2/1998	1/1/1999	\$5,000	Residential	INSTALL V-CRIMP ROOF
9801264	4/22/1998	1/1/1999	\$600	Residential	REPAIR SEWER LINE ONLY
9702281	7/1/1997	12/1/1997	\$1,500	Residential	UPDATE ELECTRICAL

Sketches (click to enlarge)

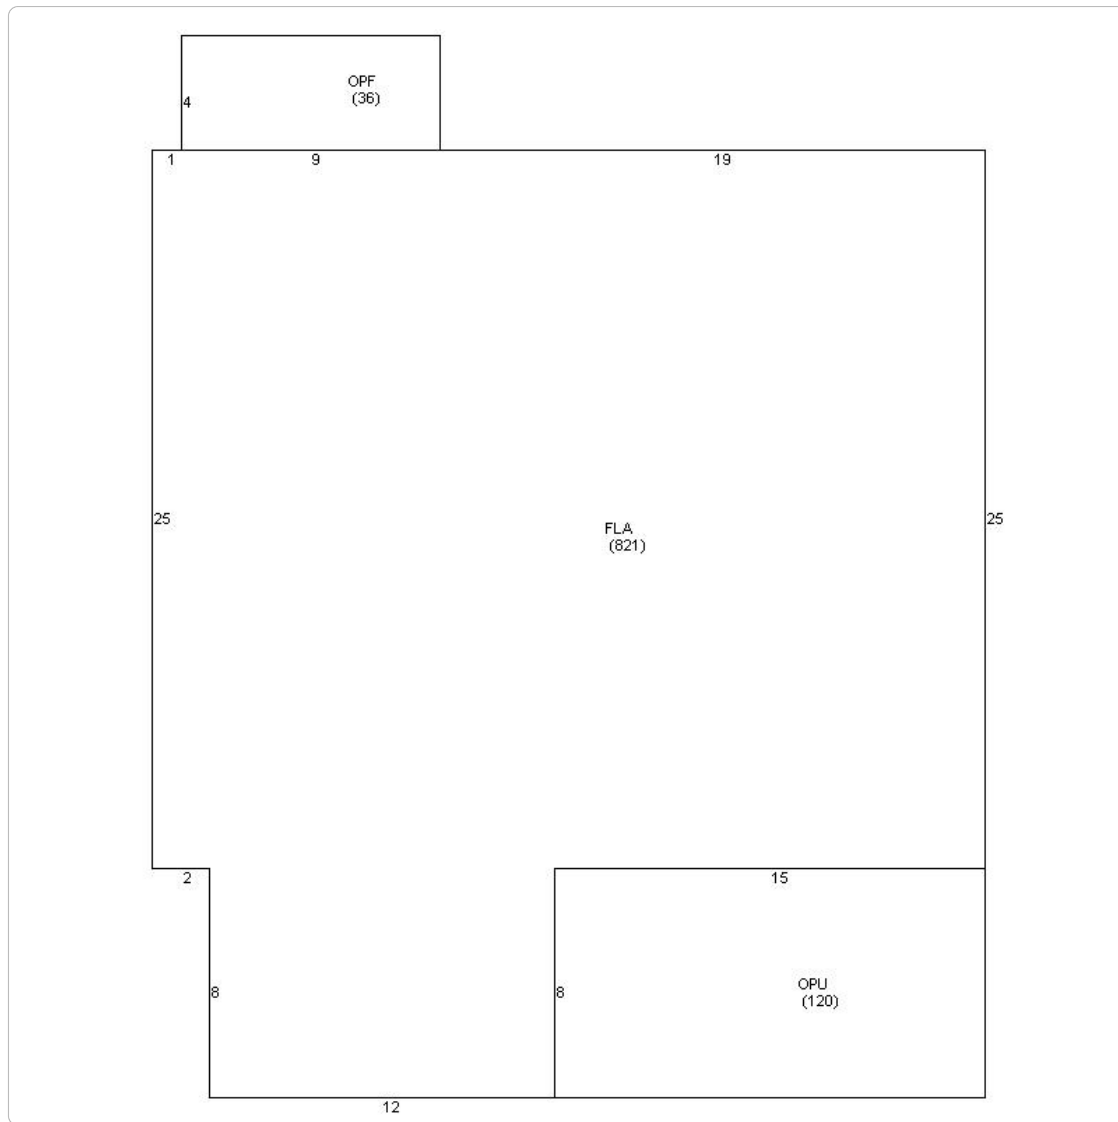

Photos



Map



No data available for the following modules: Commercial Buildings, Mobile Home Buildings, Exemptions.

The Monroe County Property Appraiser's office maintains data on property within the County solely for the purpose of fulfilling its responsibility to secure a just valuation for ad valorem tax purposes of all property within the County. The Monroe County Property Appraiser's office cannot guarantee its accuracy for any other purpose. Likewise, data provided regarding one tax year may not be applicable in prior or subsequent years. By requesting such data, you hereby understand and agree that the

Last Data Upload: 8/18/2017 2:53:15 AM



Schneider

Developed by
The Schneider
Corporation