


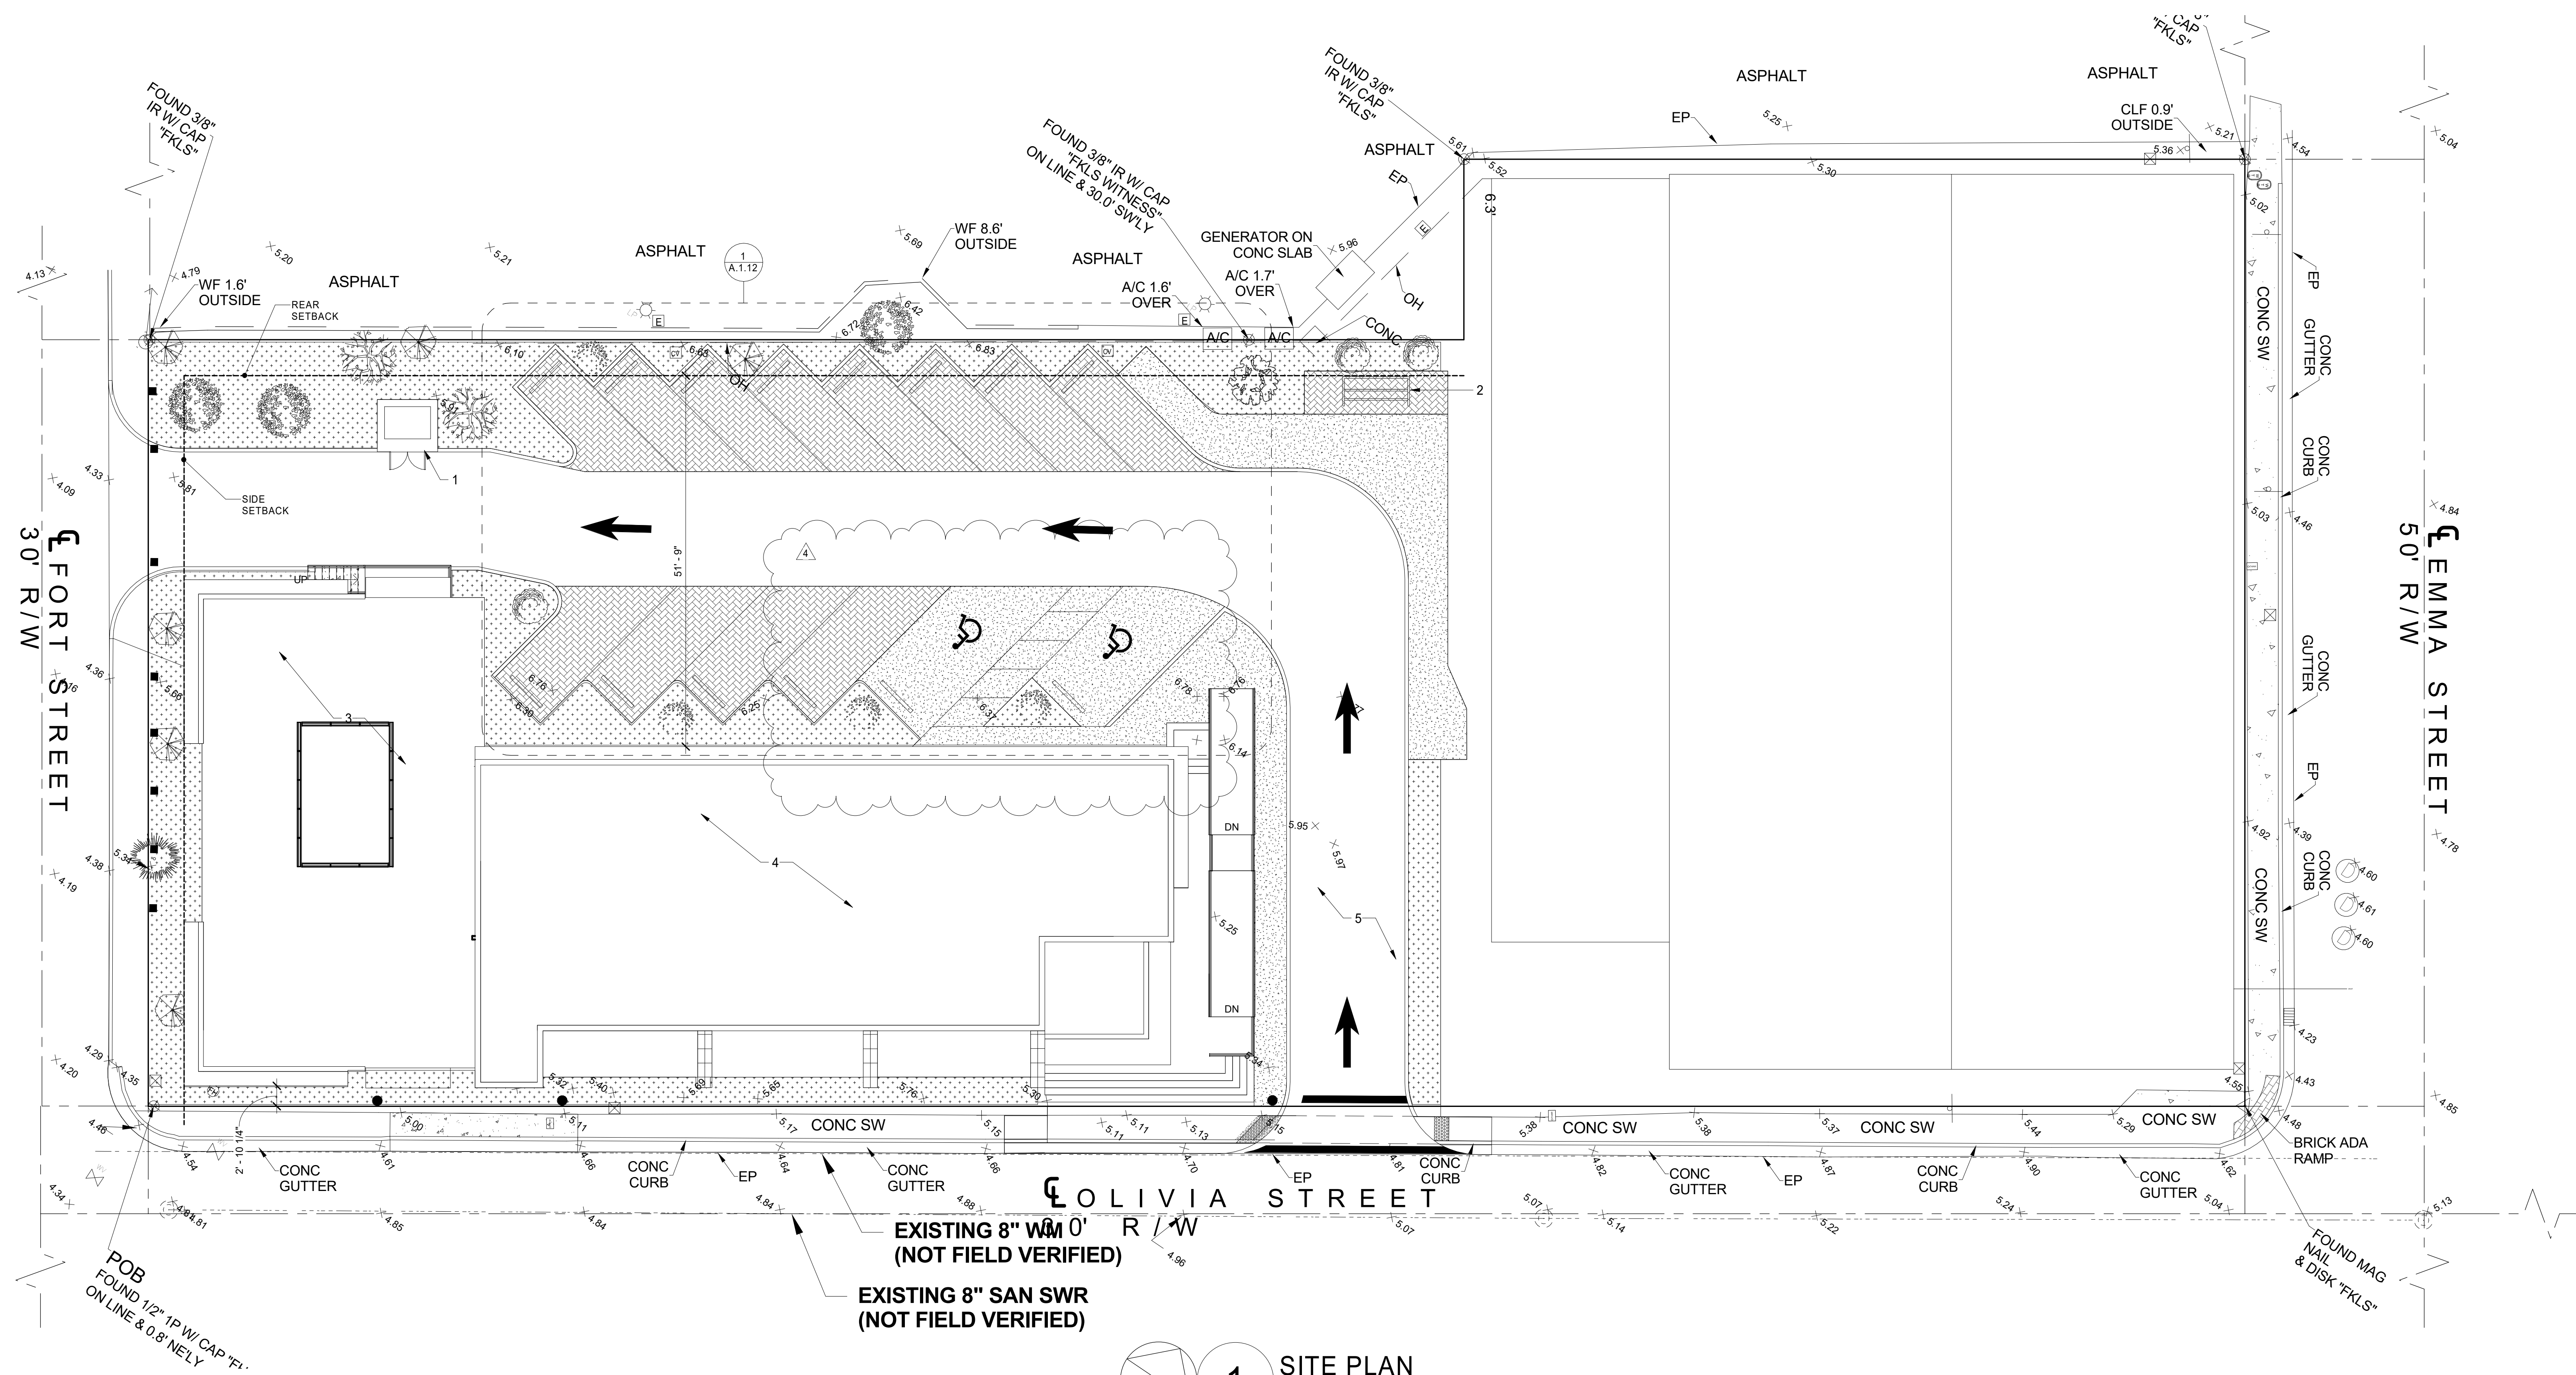

1 SITE PLAN
SCALE: 3/32" = 1'-0"

SITE DATA TABLE

TOTAL LOT COVERAGE = 33,922 SQ FT
- BUILDING COVERAGE = 20,758 SQ FT (61%)
- IMPERVIOUS SURFACE = 7,183.8Q FT (21%)
- PERVIOUS SURFACE = 6,106 SQ FT (18%)
TOTAL PARKING = 4 STANDARD, 8 COMPACT, 2 ACCESSIBLE

LEGEND

- ST. AUGUSTINE GRASS
- TURFSTONE PAVERS
- ASPHALT

CODED NOTES

- 1 COMMERCIAL DUMPSTER ON CONCRETE SLAB - PROVIDED BY OTHERS
- 2 STAINLESS STEEL 20 CAPACITY BIKE RACK
- 3 NEW 1-STORY BUILDING
- 4 EW 2-STORY BUILDING
- 5 NEW ENTRY DRIVE

Seal:

Consultants:

Submissions:		
1	ISSUED TO SET	11/20/2019
2	ISSUED TO SET	12/13/2019
3	ISSUED TO SET	10/16/2020
4	REVISION 1: PARKING	10/06/2020