



CITY OF KEY WEST
 ENGINEERING DEPARTMENT
 1300 WHITE STREET, KEY WEST, FL
 33040

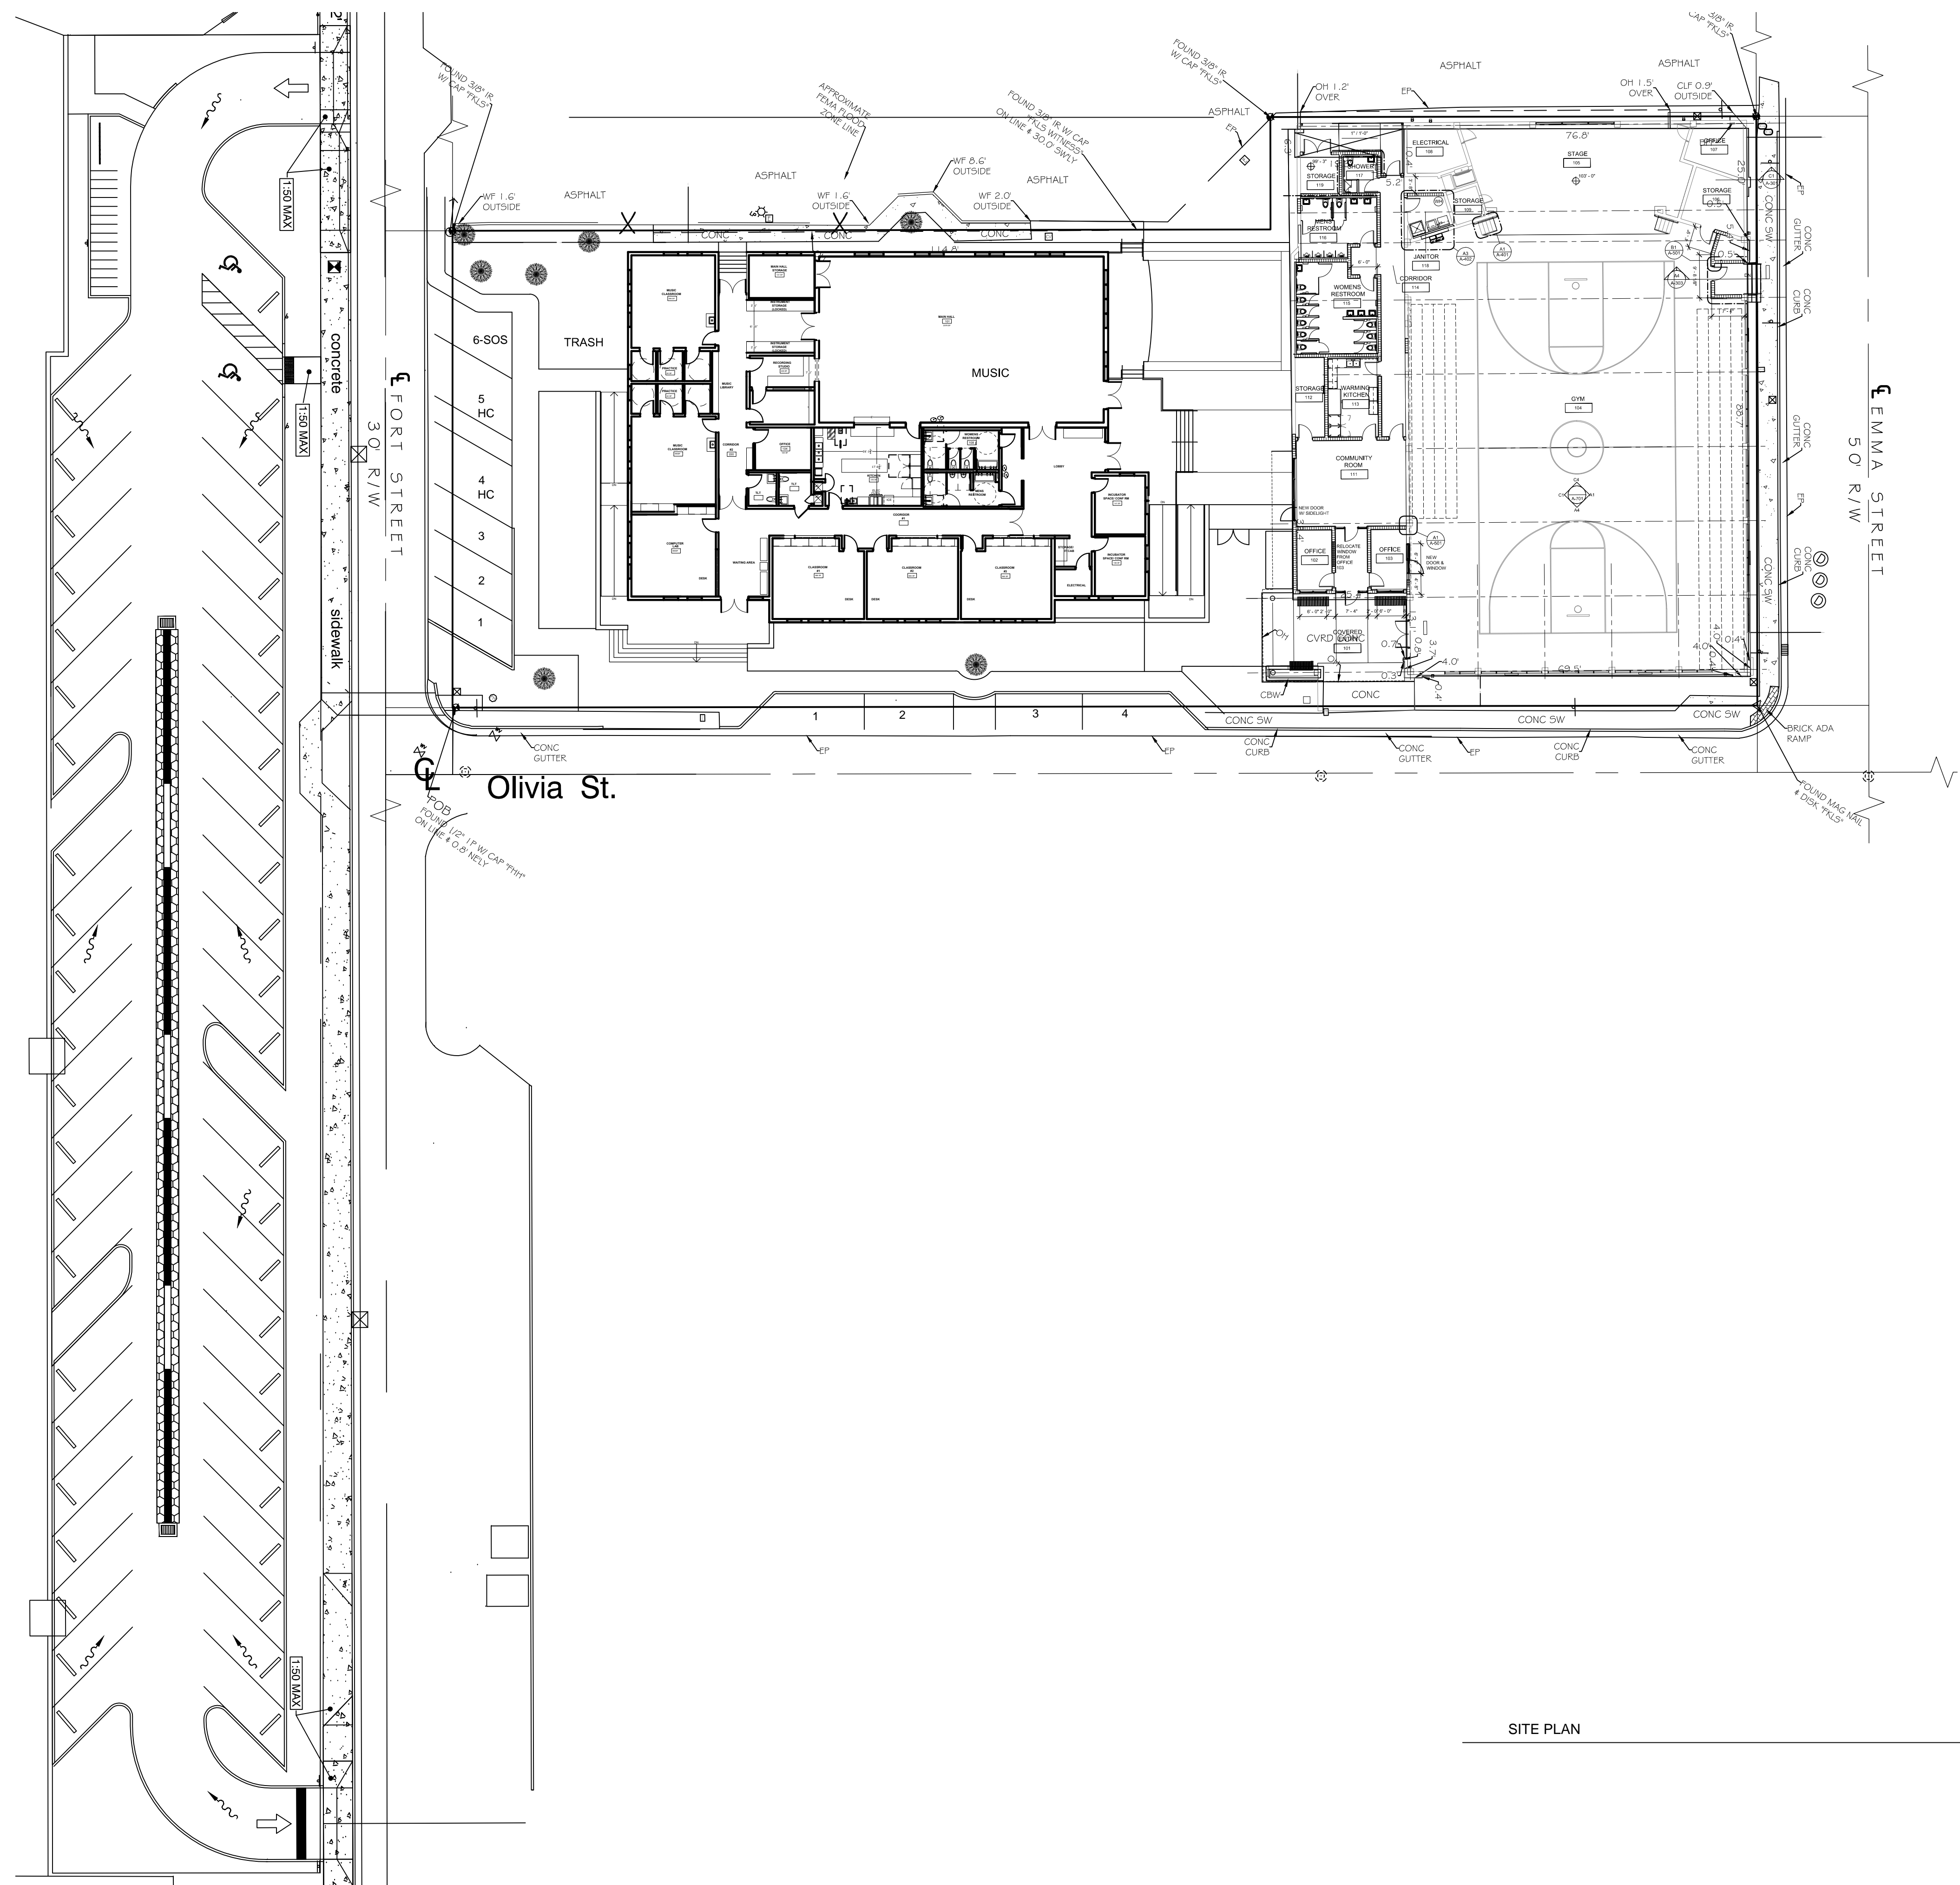

SITE PLAN

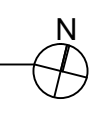

PROJECT NAME:
FREDERICK DOUGLAS COMMUNITY CENTER

PROJECT ADDRESS:
**111 OLIVIA STREET
 KEY WEST, FLORIDA 33040**

No.	Revision/Issue

DATE: 06/16/2021

SHEET NAME:
SITE PLAN

SHEET NUMBER:
A.1.0

Scale
 1:20