


KEY WEST BIGHT FERRY TERMINAL  
 100 GRINNEL STREET  
 KEY WEST, FLORIDA 33040

Exhibit "A"

Vacation Key West

Advertising Space  
 Demised Premises

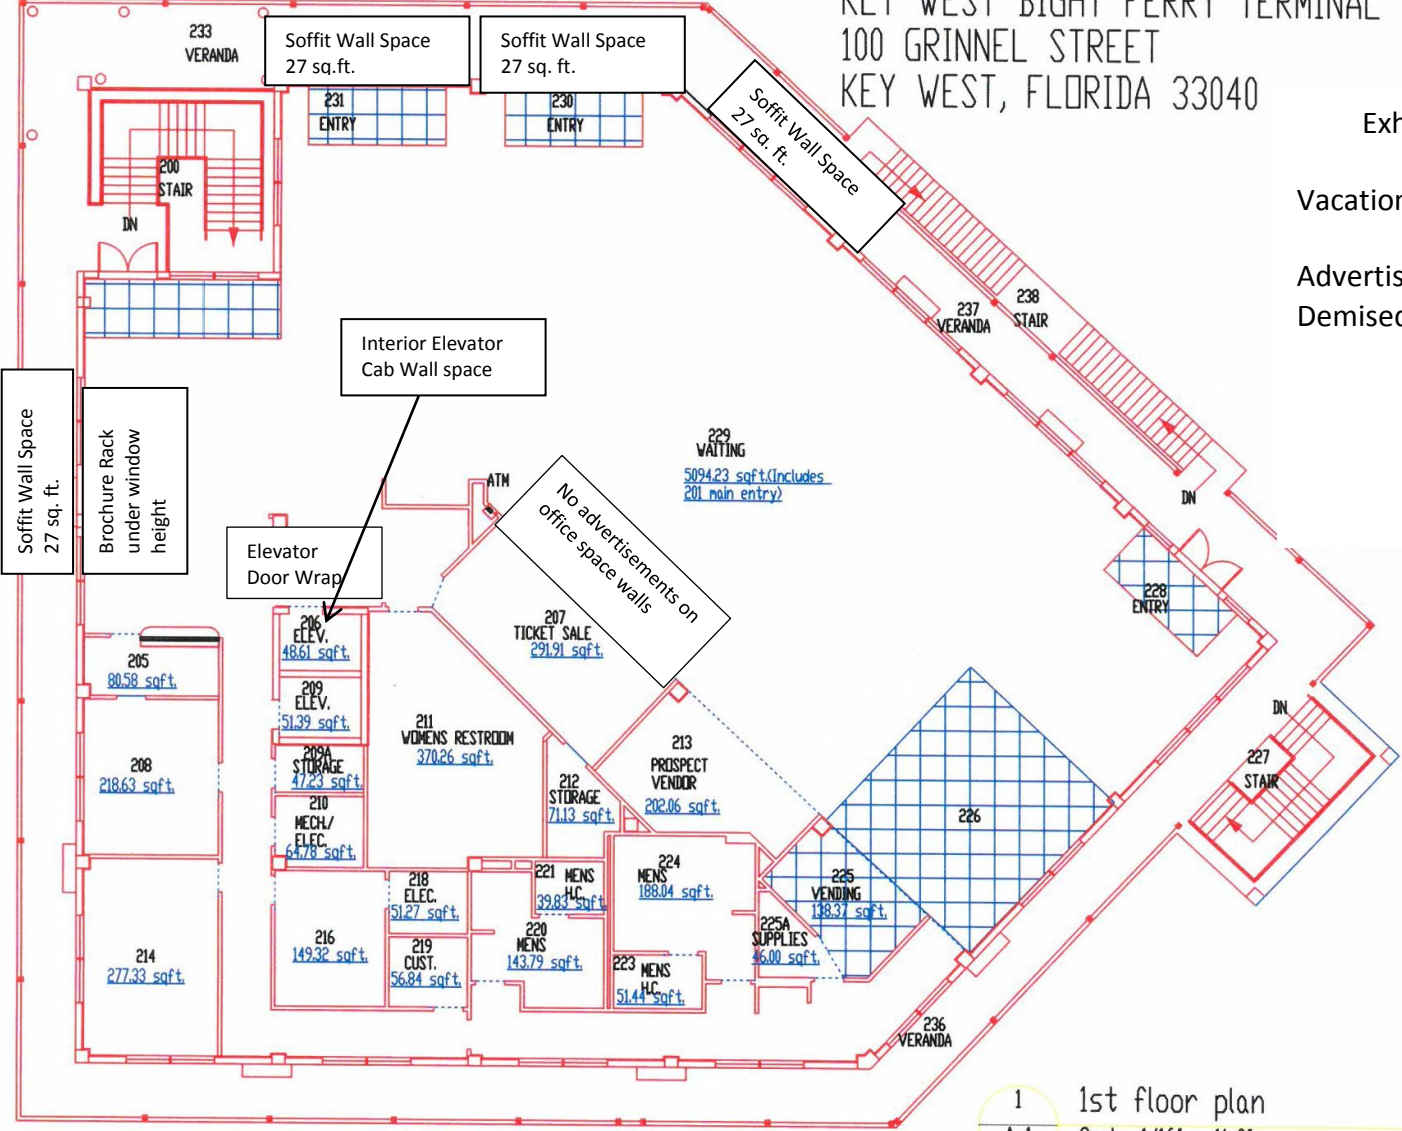

1 1st floor plan  
 A-1 Scale: 1/16" = 1'-0"