



THE CITY OF KEY WEST

Post Office Box 1409 Key West, FL 33041-1409 (305) 809-3700

RE: Force Main Sewer Line Damage
October 15, 2025

October 27, 2025

Florida Department of Transportation
Mr. Hector Rodriguez
hrodriguez@HRODcei.com

Hector,

Please accept this information as the City's request for reimbursement of expenses related to the sewer line damage within N Roosevelt Blvd earlier this month.

Below is a list of attachments providing documentation of the expenses incurred and associated informational documents:

- Incident Timeline
- Police Report
- Police Officers and Associated Vehicles costs sheet
- Sewer Department Staff and FDEP Fine costs
- Line Repair piping and parts costs
- Locate documents

The damage estimate is approximately \$38,280 for labor & staff, lab testing, FDEP fine for the spill, repair material, and equipment costs. These costs have been expended by the City of Key West and therefore the City is seeking restitution in full.

Please feel free to reach out with any questions to myself or the City's Risk Management Officer Laura Estevez Bringle, lestevez@cityofkeywest-fl.gov.

Thx,

Matt Willman
Utilities Director
City of Key West
1300 White St
Key West FL 33040
1.305.809.3721



Key West Police Department

Case 25005131

Printed on October 16, 2025

Status	Approved
Report Type	Patrol
Primary Officer	Jorge Lopez
Investigator	None
Reported At	10/14/25 23:34
Incident Date	10/14/25 23:34 - 10/14/25 23:34
Incident Code	S86 : Misc. Incident
Location	3101 N ROOSEVELT BLVD, KEY WEST, FL 33040 (IBIS BAY WATER RESORT)
Zone	Zone 3
Beat	B5
Disposition	3. Cleared as Other/Information Only
Disposition Date/Time	10/15/25 02:03
Review for Gang Activity	None

Offense Information

Offense	INCIDENT REPORT
Statute	zod
NIBRS Code	
Counts	1
Offense Details	Completed
Date	Between 10/14/25 and 10/14/25
Include In NIBRS	Yes
Completed	Yes
Bias Motivation	None (no bias)
Location	Highway/Road/Alley/Street/Sidewalk
Entry Forced	No

Original Narrative By Jorge Lopez, 10/15/25 02:00

On October 14, 2025, at approximately 2334 hours, I, Ofc. J. Lopez was traveling east near the 3100 block of N. Roosevelt Boulevard. I observed crew members wearing yellow traffic vests standing on the inbound lanes of traffic on N. Roosevelt Boulevard.

I noticed there were no barricades or posted signs diverting vehicles traveling west on N. Roosevelt Boulevard. I was in a Key West Police marked vehicle equipped with emergency lights. I activated my emergency lights to block the outside lane of traffic on the 3100 block of N. Roosevelt Boulevard to prevent the crew members from getting hit by any vehicles traveling towards the area.

I walked towards the crew members, and I was told by one of them that during the project a sewer line was hit by accident. I noticed a large amount of water flooding the area. The two inbound traffic lanes on N. Roosevelt Boulevard and sidewalk adjacent to Ibis Bay Resort/seawall were overflowing with wastewater. The wastewater was running down towards the drain located on 3100 block of N. Roosevelt Boulevard, the drain had the numbers "1055" painted on it.

I provided Key West dispatch with the information I just received, and I contacted Sgt. M. Del Valle and Sgt. T. Stutz. Sgt. M. Del Valle instructed Key West communications to contact Key West OMI. Sgt. M. Del Valle and Sgt. T. Stutz responded to the above-mentioned location shortly after and made the required notifications to resolve the incident.

General Asphalt was the licensed contractor hired for the project.

The General Asphalt Project Manager was identified as Norbel Agudo.

Cellphone: (786)839-0348

Office number: (305)592.3480

Email: nagudo@generalasphalt.com

The General Project Manager informed me that according to the plans provided by City Utilities Department, the plans reflected the sewer line was located 6 feet under the ground/road. As a precaution the crew members had to go 8 feet under the ground to prevent contact with the sewer line. However, the sewer line was hit. The General Project Manager stated that he was unsure if there was an error with the plans they were provided with or if the equipment used to measure the depth of excavation had a malfunction.

I spoke with Matt Willman Key West City Utilities Director, and I provided him with the information I received from the General Project Manager. Mr. Willman had the opportunity to discuss the situation with the General Project Manager on site. Both parties received my business card with the case number on it.

Email: mwillman@cityofkey west-fl.gov

Office number (305)809-3721.

I used my Axon Capture App to photograph the 3100 block of N. Roosevelt Boulevard and the wastewater going into the drain adjacent to Ibis Bay Resort/Seawall area. The photographs were uploaded to the Axon Evidence Server. My front Axon Fleet Camera was activated briefly to capture the area, 3722.

My body worn camera was activated during this incident, 3722.

Property / Evidence

Item #	Category	Type	Status	Location	Description
25005131-001		Digital	In Digital Files		Web Link - BWC, 3722
25005131-002		Digital	In Digital Files		Web Link - FLEET, 3722
25005131-003		Digital	In Digital Files		Web Link - AXON PHOTOGRAPHS

From: [Cleaver, Richard](#)
To: [Smith, Sara M](#)
Cc: [Matt Willman](#); [Michael.Martinez10](#); [todd.walsh](#)
Subject: [EXTERNAL] Key West SSO 10/14/2025 SWO 2025-8919
Date: Wednesday, October 15, 2025 1:49:43 PM
Attachments: [WastewaterAbnormalEvent5DayReport 10142025 Key West.pdf](#)
[Public Notice of Pollution – Updated Notice.pdf](#)

CAUTION: This email originated from outside of the organization. Do not click links or open attachments unless you recognize the sender and know the content is safe.

Hello,

Below is a summary of the SSO Incident Timeline – 10/14 – 3101 North Roosevelt Blvd, Key West

I've also attached the Pollution Notice and the Abnormal event Forms. As of 13:30 the repair is complete and the system is being brought back online.

10/14 11:40 PM –

- Received call from Key West Police Department (KWPD) reporting that contractors had hit a sewer force main and sewage was spilling from the ground.

11:41 PM –

- Called Damien(Jacobs) to respond to the site and assess the situation immediately.

11:50 PM –

- Damien reported the severity of the spill, confirming significant sewer discharge from force main damage.

- FDOT Contractor responsible for the damage was on-site.

11:53 PM –

- Contacted Operations and Todd(Jacobs Maint) to begin shutting down lift stations to slow system flow and minimize discharge.

12:00 AM –

- Arrived at the site; observed active sewage flow entering the nearest storm drain.

12:04 AM –

- Coordinated with Todd(Jacobs Maint); both agreed to shut down all relevant collection systems to stop the overflow.

- Called Operations to proceed with full system shutdown.

12:15 AM –

- Contacted Matt(COKW) and Rick(Jacobs) to advise them of the situation and ongoing response actions.

12:20 AM –

- Began contacting plumbers to shut down commercial properties tied to the affected force main.

12:55 AM –

- FKAA confirmed lift stations were turned off and the Sigsbee valve was closed.

1:03 AM –

- Todd reported that upstream lift stations feeding the damaged force main were successfully shut down.

1:20 AM –

- Valve at 14th Street was closed to further isolate the system and prevent backflow.

1:55 AM –

- Plumber confirmed all affected commercial customers had been shut down.

2:00 AM –

- Valve at Salt Run Bridge (Parrot Bay area) was closed, completing system isolation.

Summary

- Cause: Directional drilling activity by FDOT contractors damaged the force main.
- Impact: Approximately 40,000 gallons of wastewater entered the storm drain system.
- Response: Flow isolated through systematic valve and station shutdowns; regulatory notifications made; repairs cleanup and sampling initiated.

Thank You

Rick Cleaver
Jacobs

PM, Key West, FL
305.292.5100 main
305.797.3996 mobile
Richard.Cleaver@jacobs.com
www.jacobs.com

NOTICE - This communication may contain confidential and privileged information that is for the sole use of the intended recipient. Any viewing, copying or distribution of, or reliance on this message by unintended recipients is strictly prohibited. If you have received this message in error, please notify us immediately by replying to the message and deleting it from your computer.

Regular Hours	HR Rate	Hours	Total	Vehicle	Rate	Hours	Total	Cost per Ofc.
Cpt. Bradley Lariz	\$77.20	4.5	\$347.40	SUV	\$19.19	4.5	\$86.36	\$433.76
Lt. Joseph Tripp	\$62.88	1	\$62.88	SUV	\$19.19	1	\$19.19	\$82.07
Lt. Billy Vazquez	\$61.65	5	\$308.25	Truck	\$35.27	5	\$176.35	\$484.60
Lt. Jay Conaty	\$56.42	1.75	\$98.74	SUV	\$19.19	1.75	\$33.58	\$132.32
Ofc. Michael Wolf	\$51.64	2.25	\$116.19	Truck	\$35.27	2.25	\$79.36	\$195.55
Ofc. Santiago Perez	\$44.98	2.25	\$101.21	Truck	\$35.27	2.25	\$79.36	\$180.56
Ofc. Gustavo Medina	\$52.67	0.75	\$39.50	SUV	\$19.19	0.75	\$14.39	\$53.90
Ofc. Jorge Mayorga-Lopez	\$42.40	4.5	\$190.80	SUV	\$19.19	4.5	\$86.36	\$277.16
Ofc. Randy Perez	\$43.24	0.75	\$32.43	SUV	\$19.19	0.75	\$14.39	\$46.82
Ofc. Thomas Clark	\$44.98	1.25	\$56.23	SUV	\$19.19	1.25	\$23.99	\$80.21
Ofc. James Young	\$37.36	4.75	\$177.46	SUV	\$19.19	4.75	\$91.15	\$268.61
Sgt. Marcus delValle	\$53.70	4.5	\$241.65	SUV	\$19.19	4.5	\$86.36	\$328.01
Sgt. Thomas Stutz	\$52.14	4.5	\$234.63	SUV	\$19.19	4.5	\$86.36	\$320.99
Ofc. Randall Hartle	\$50.62	10	\$506.20	SUV	\$19.19	10	\$191.90	\$698.10
Ofc. Jesse Young	\$51.64	4.5	\$232.38	SUV	\$19.19	4.5	\$86.36	\$318.74
Ofc. Michael Pettee	\$51.64	7.5	\$387.30	SUV	\$19.19	7.5	\$143.93	\$531.23
Ofc. Michael Andruzzi	\$51.13	9.25	\$472.95	SUV	\$19.19	9.25	\$177.51	\$650.46
Ofc. Tyler Getchel	\$43.67	1.25	\$54.59	Truck	\$35.27	1.25	\$44.09	\$98.68
CSA Angie Yanes	\$35.67	7.75	\$276.44	SUV	\$19.19	7.75	\$148.72	\$425.17

78 \$3,937.22

\$1,669.68

Overtime Detail	HR Rate	Hours	Total	Vehicle	Rate	Hours	Total	Cost per Ofc.
Lt. Joseph Tripp	\$94.32	4	\$377.28	SUV	19.19	4	\$76.76	\$454.04
Ofc. Danyle Gray	\$75.93	8	\$607.44	SUV	19.19	8	\$153.52	\$760.96

12 \$984.72

\$230.28

Total amount for Officers working - \$4,921.94

Vehicle Usage Fee - \$1,899.96

TOTAL AMOUNT SPENT FOR OFFICERS WORKING AND VEHICLE USAGE FEE - \$6,821.90



Ibis Bay 10142025 SSO Labor and Testing

Proposal Type

Associate Name	Position	Hourly Rate	OT Rate	Work Hours	Raw Cost	OT	Total Price
Collections Supervisor	FT	\$58.86	\$88.29	15	\$1,324.35	\$618.03	\$1,942.73
Collections Operator	FT	\$32.51	\$48.77	15	\$731.48	\$341.36	\$1,073.18
Collections Operator	FT	\$29.01	\$43.52	15	\$652.73	\$304.61	\$957.68
Collections Operator	FT	\$35.32	\$52.98	15	\$794.70	\$370.86	\$1,165.91
Collections Operator	FT	\$31.85	\$47.78	15	\$716.63	\$334.43	\$1,051.40
Collections Operator	FT	\$29.01	\$43.52	15	\$652.73	\$304.61	\$957.68
Collections Operator	PT	\$25.31	\$37.97	11	\$417.62	\$113.90	\$531.86
Collections Operator	PT	\$25.43	\$38.15	11	\$419.60	\$114.44	\$534.38
Maintenance Supervisor	FT	\$52.47	\$78.71	16	\$1,259.28	\$629.64	\$1,889.27
Mechanic	FT	\$31.28	\$46.92	16	\$750.72	\$375.36	\$1,127.43
Mechanic	FT	\$28.35	\$42.53	16	\$680.40	\$340.20	\$1,022.95
Mechanic	PT	\$40.49	\$60.74	11	\$668.09	\$182.21	\$853.64
Mechanic	PT	\$27.00	\$40.50	11	\$445.50	\$121.50	\$571.35
Sample Collection	FT 2	\$61.10		20	\$1,222.00		\$1,222.35
Enterococcus analysis		\$65.00		60	\$3,900.00		\$3,900.35
Potential FDEP Fine					\$10,000.00		\$10,000.35

Total Estimated Labor

\$20,587.72



FEL-MIAMI WATERWORKS #1216
10810 S.W. 184TH ST.
MIAMI, FL 33157-6737

Phone: 786-573-7140
Fax: 305-969-0361

Deliver To: JEFFERY KIRK
From: Matthew Gracie
matthew.gracie@ferguson.com

Comments:

14:02:12 OCT 22 2025

Page 1 of 2

FEL-POMPANO BEACH, FL WW #125

Price Quotation

Phone: 786-573-7140

Fax: 305-969-0361

Bid No: B605484
Bid Date: 10/22/25
Quoted By: MSG

Cust Phone: 305-292-5100
Terms: NET 45 DAYS

Customer: OPERATIONS MANAGEMENT INT
PROJECT #486873
PO BOX 241329
DENVER, CO 80224

Ship To: OPERATIONS MANAGEMENT INT
PROJECT #486873
PO BOX 241329
DENVER, CO 80224

Cust PO#: FORCE MAIN

Job Name: KEY WEST

Item	Description	Quantity	Net Price	UM	Total
BELOW MATERIALS TO REPLACE BORROWED ITEMS FROM FKA					

DR18BP24	24 C900 DR18 CL235 PVC GJ BLUE PIPE	20	117.000	FT	2340.00
DMJLSLA24	DOM 24X15 MJ C153 LONG SLV L/A	2	2400.000	EA	4800.00
SP-E2024PECEPSS4	24" EBAA PVC MEGALUG 304SS HW EPDM	4	1275.000	EA	5100.00

SUBTOTAL					12240.00

BELOW ITEMS FOR KEY WEST STOCK					

DR18GP24	24 C900 DR18 CL235 PVC GJ GREE PIPE	20	117.000	FT	2340.00
MJLSP4LA24	24 MJ C153 P-401 LONG SLV L/A	2	4120.000	EA	8240.00
SP-E2024PECEPSS4	24" EBAA PVC MEGALUG 304SS HW EPDM	4	1275.000	EA	5100.00

SUBTOTAL					15680.00

Net Total: \$27920.00
Tax: \$2554.68
Freight: \$0.00
Total: \$30474.68



HOW ARE WE DOING? WE WANT YOUR FEEDBACK!


Scan the QR code or use the link below to
complete a survey about your bids:

<https://survey.medallia.com/?bidsorder&fc=1216&on=15562>



STATE OF FLORIDA DEPARTMENT OF TRANSPORTATION

24 " PVC FORCE MAIN AS-BUILT

FINANCIAL PROJECT ID 250548-3-56-02
MONROE COUNTY 90010
STATE ROAD NO. 5 (ROOSEVELT BOULEVARD)
(FROM GEORGIA STREET TO FOURTEEN STREET)

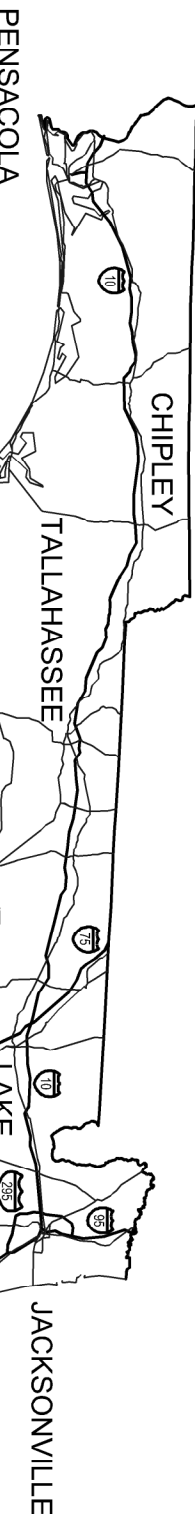

- SURVEYOR'S NOTES / REPORT:**
- TYPE OF SURVEY: AS-BUILTS
 - ELEVATIONS WHEN SHOWN REFER TO NATIONAL GEODETIC VERTICAL DATUM (NGVD) 1929. THE CLOSURE OF A LEVEL LOOP WAS FOUND TO EXCEED THE EXPECTED ACCURACY FOR THIS TYPE OF SURVEY AS CLASSIFIED IN THE "MINIMUM TECHNICAL STANDARDS FOR LAND SURVEYING THE STATE OF FLORIDA", PURSUANT TO RULE SJ-17, STATE OF FLORIDA ADMINISTRATIVE CODE
 - BEARINGS AND COORDINATES ARE RELATIVE TO THE STATE PLANE COORDINATES, FLORIDA EAST ZONE, NORTH AMERICAN DATUM (NAD) OF 1983 ADJUSTMENT 1990
 - ANY INFORMATION SHOWN ON THIS DRAWING WHICH IS NOT IDENTIFIED BY THE SYMBOL (AB), IS NOT AS-BUILT INFORMATION. ALL OTHER BACKGROUND INFORMATION SHOWN WAS TAKEN FROM CAD FILES WHERE PROVIDED BY THE CLIENT.
 - SOME SYMBOLS SHOWN ON THIS SURVEY ARE EXAGGERATED BEYOND THE SCALE OF THIS DRAWING. THE CENTER OF THE SYMBOLS REPRESENTS THE ACTUAL LOCATION OF THE CORRESPONDING IMPROVEMENT.
 - THE INTENDED USE OF THIS SURVEY IS FOR FINAL SUBMITTAL.
 - THE DATE OF COMPLETION OF ORIGINAL FIELD SURVEY (THE "SURVEY DATE") SAME WAS 09-26-14.

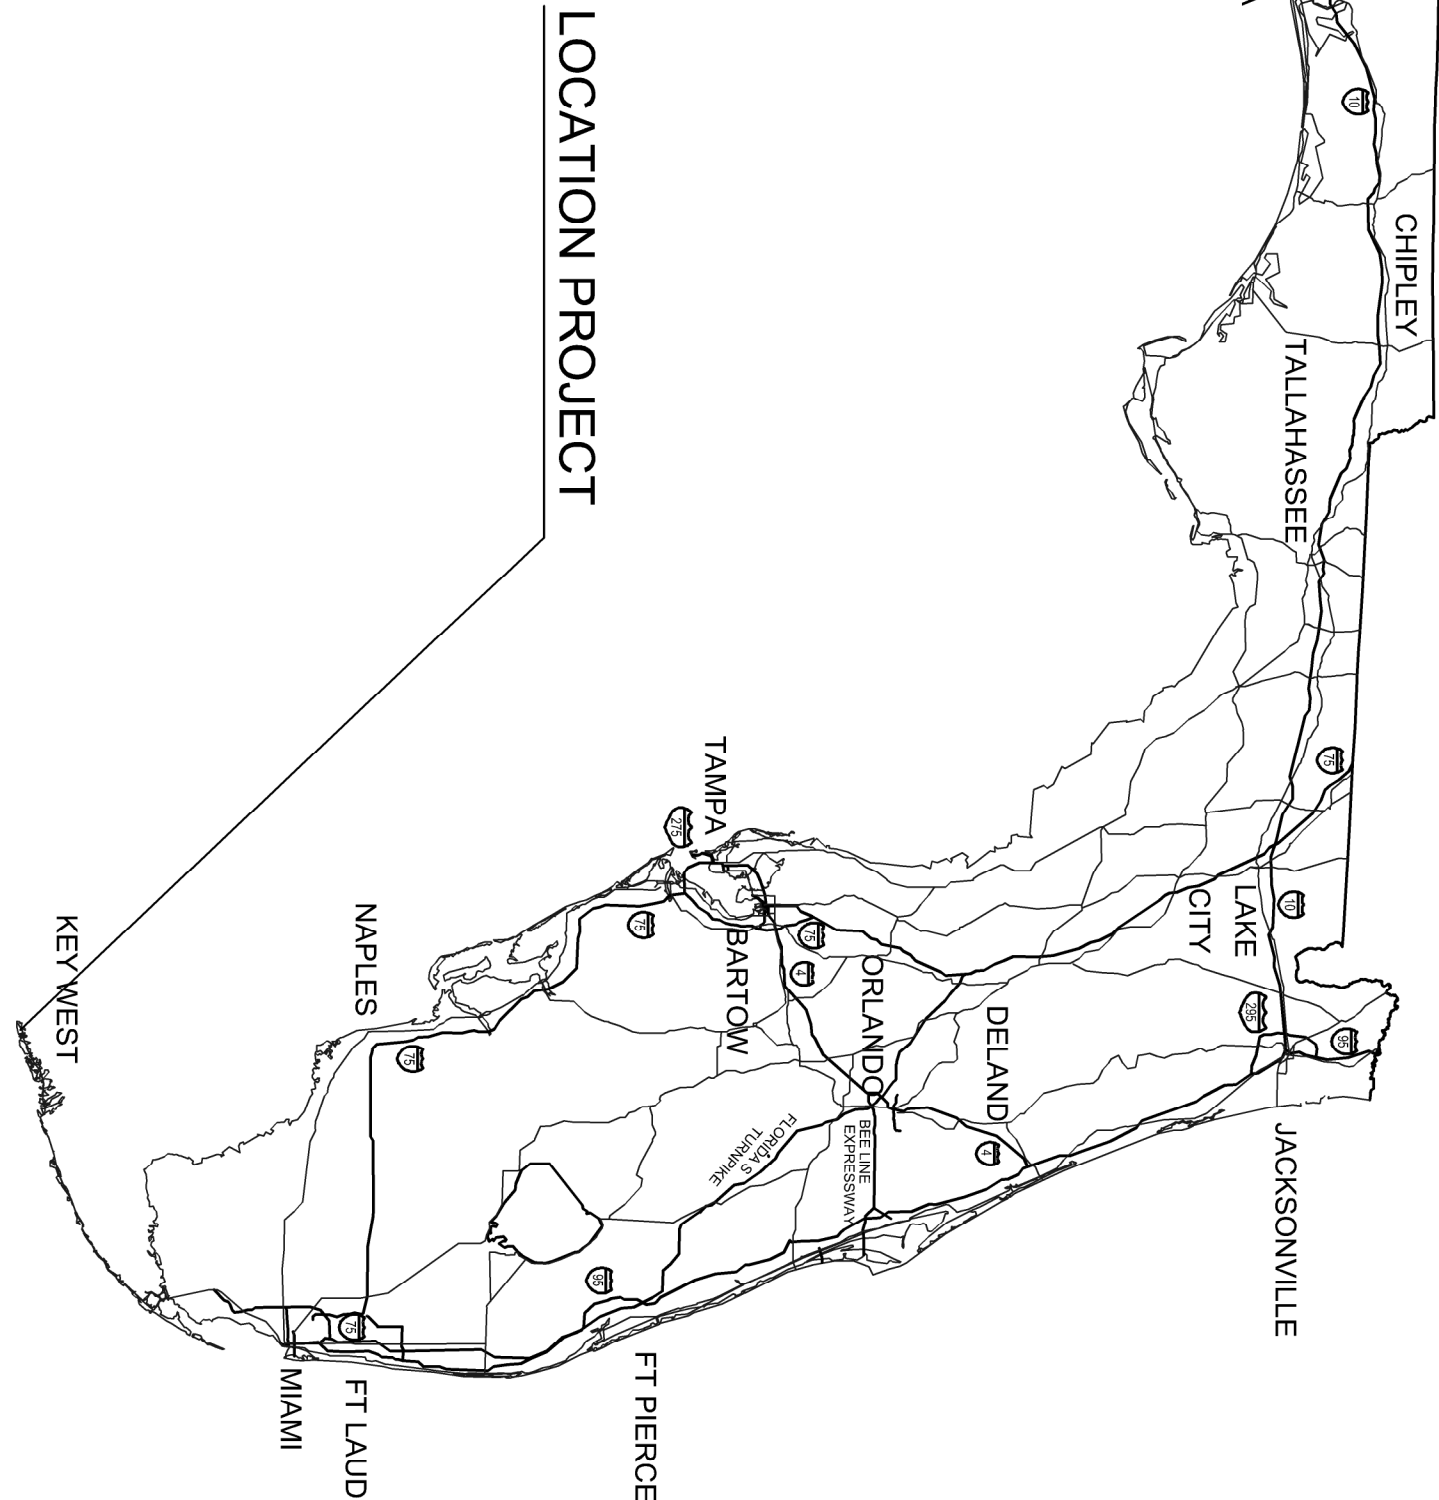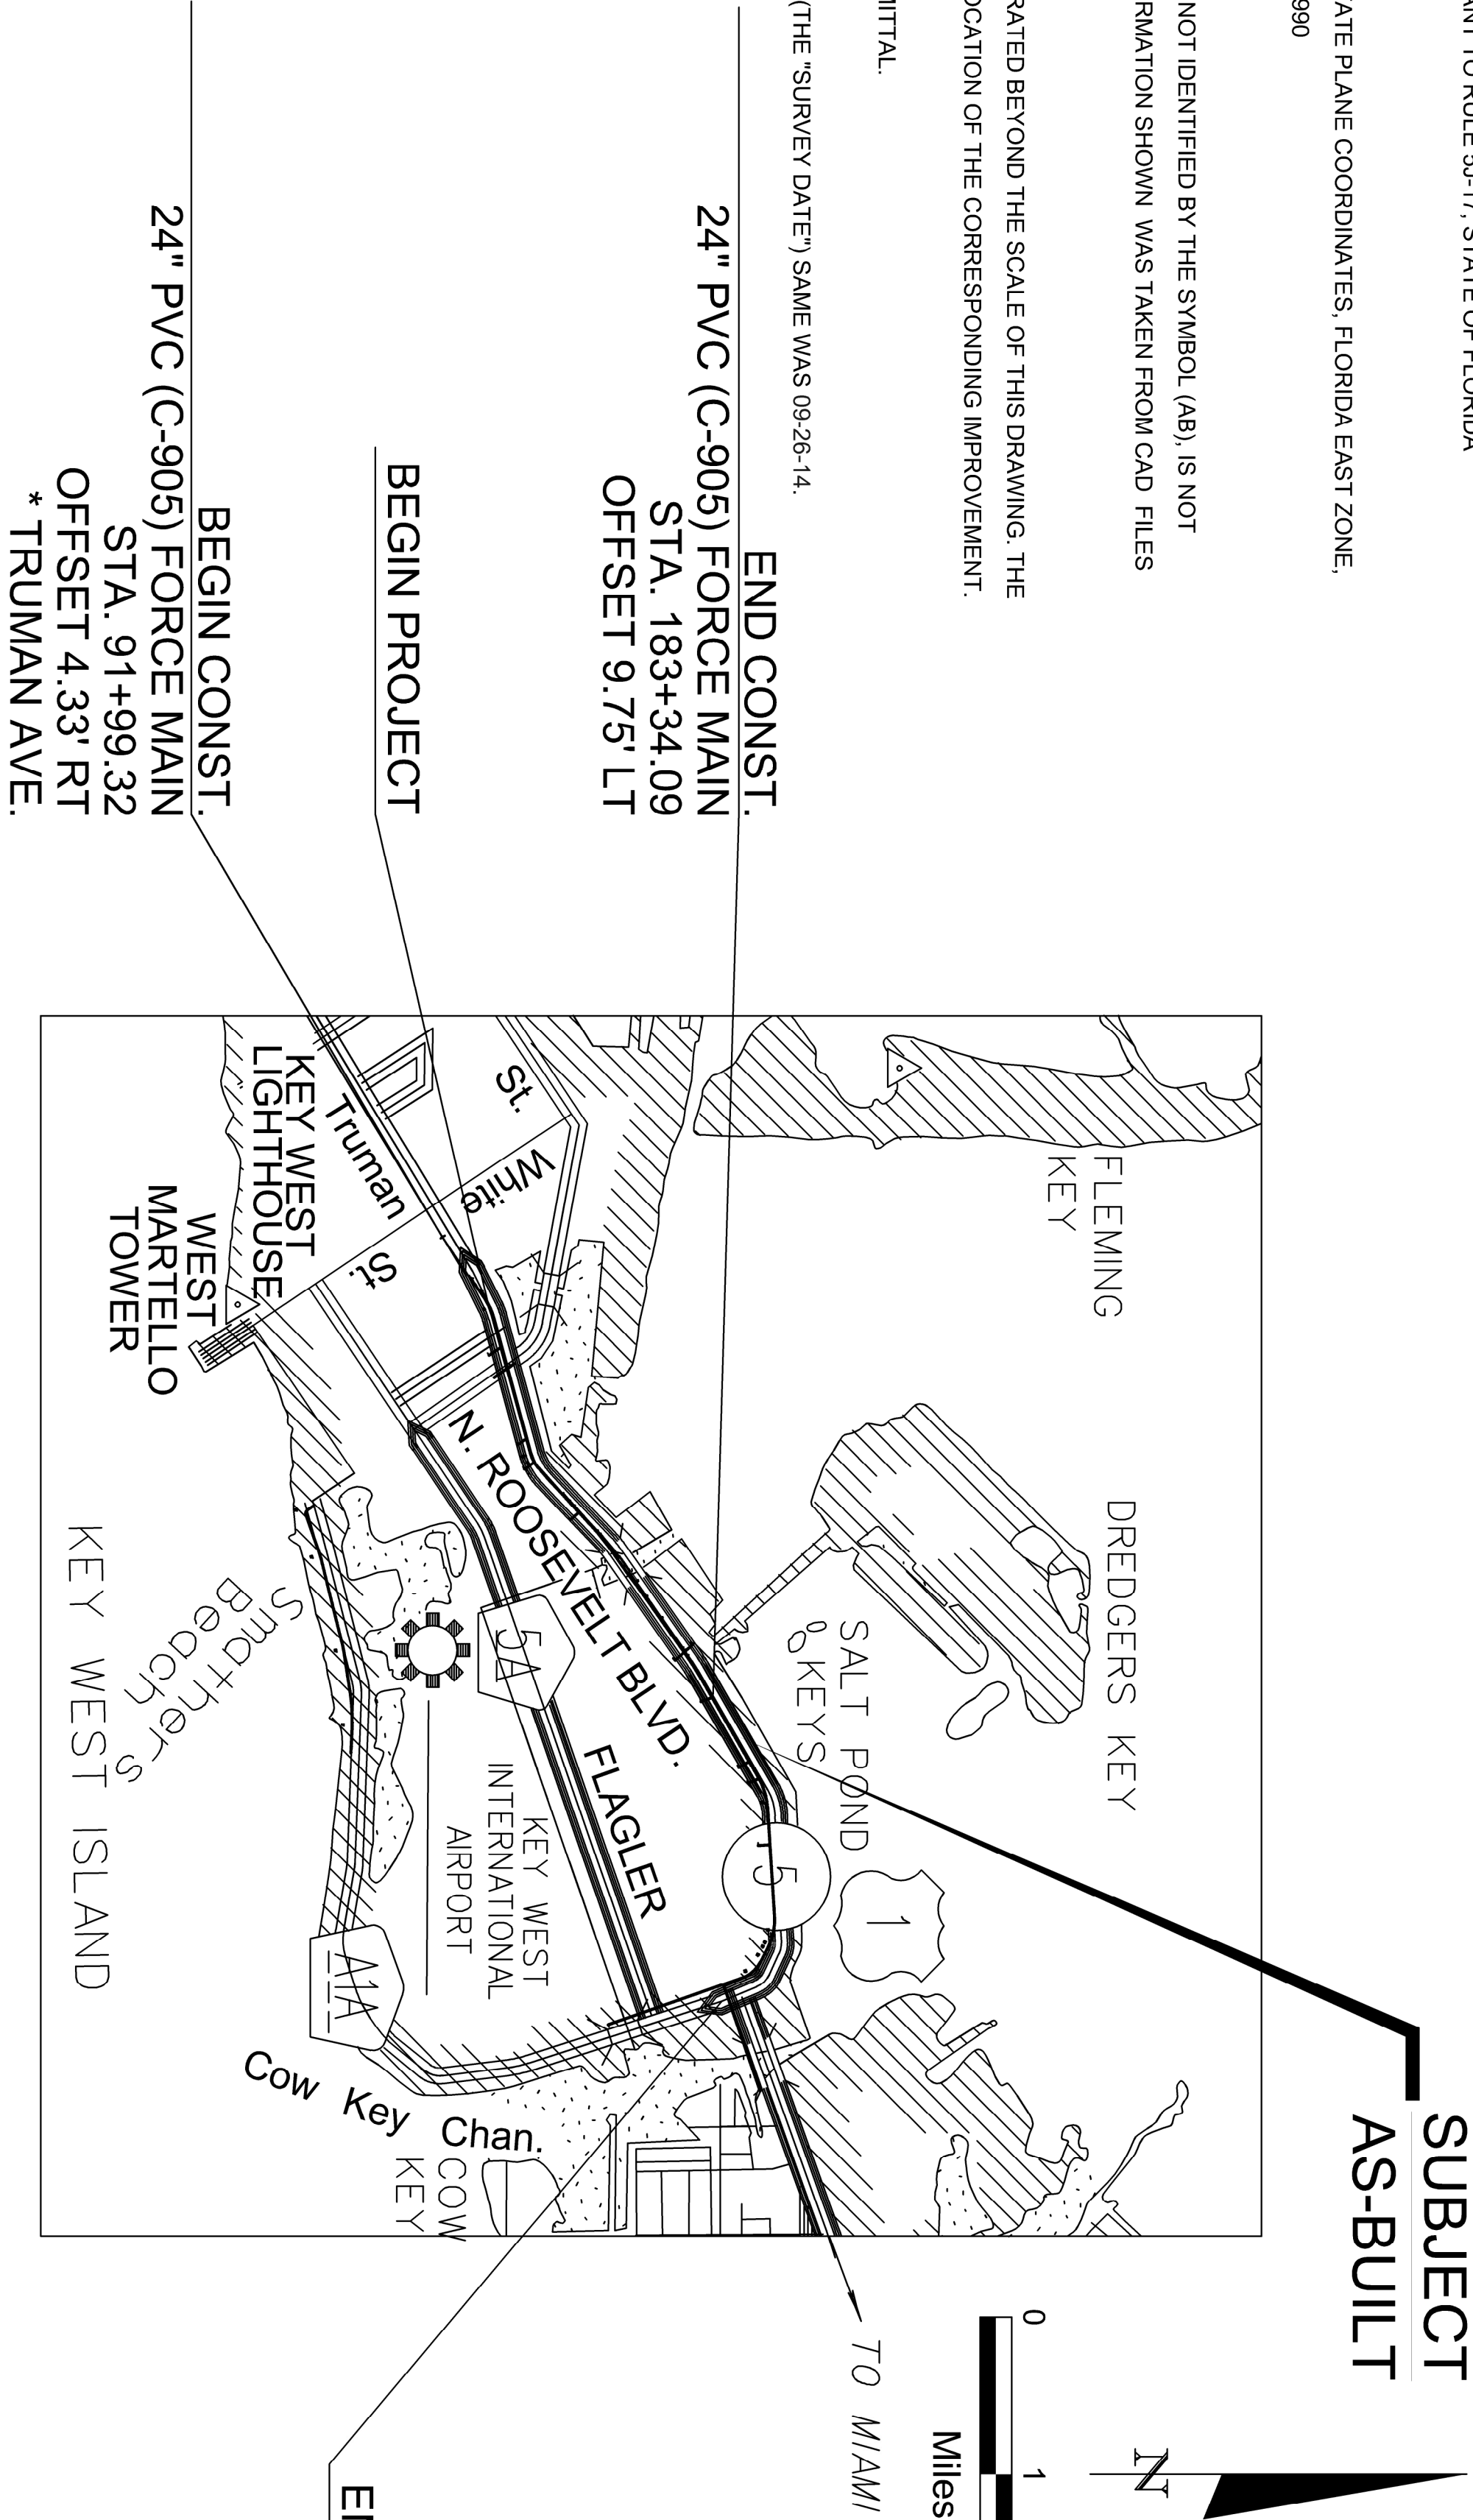

SURVEYOR'S GLOBAL POSITIONING SYSTEM (G.P.S.) NOTES:

- G.P.S. SURVEY METHOD: REAL TIME KINEMATIC (RTK)
- G.P.S. RECEIVER TYPE: GEODETIC GNSS-161321 CHC X900- 12 CHANNEL (L1 & L2 INTERNET)
- A SINGLE GPS RTK RECEIVER EQUIPPED WITH RT-SKI (REAL TIME MEASUREMENT CAPABILITIES) WAS USED TO GATHER GPS DATA. ROVER/RECEIVER LOCALIZED ON EXISTING MONUMENTS TO GATHER ALL IMPROVEMENTS SHOWN ON THIS AS-BUILT. ALL REAL-TIME COORDINATES COMPUTATIONS, AND PRECISION INFORMATION ARE DETERMINED VIA RADIO / MODERN LINE WITH A BASE STATION AND RECORDED AS THREE DIMENSIONAL (3D) POSITIONS.
- G.P.S. SURVEY MEASUREMENTS WERE PROCESSED AND ADJUSTED USING CADD 2015 VERSION.
- THE ACCURACY OF THIS SURVEY IS AS FOLLOWS:
HORIZONTAL: 0.0328" + 1PPM (RMS)
VERTICAL: 0.0666" + 1PPM (RMS)

PRIMARY NETWORK CONTROL POINT

THE FOLLOWING PRIMARY NETWORK CONTROL POINT (PNC)
(PREPARED BY MANUEL G. VERA & ASSOCIATES)
FOR FINANCIAL PROJECT 250548-3-52-01 WHERE USED FOR THE
PREPARATION OF THIS AS-BUILT SURVEY (SEE SHEET 2 AND 3)

AS-BUILT LEGEND:

(AB)	AS-BUILT	(N)
APPROX.	APPROXIMATE	- NORTH
CO	CLEAN OUT	- NORTH WEST
E	GENTLE SLOPE	- OFF SET
DOM	DOMESTIC	- PLAT BOOK
DIP	DUCTILE IRON PIPE	- PAGE
ELEV.	ELEVATION	- PROPERTY LINE
EXST.	EXISTING	- RIGHT
(E)	- EAST	- SOUTH
F.P.L.	- FLORIDA POWER AND LIGHT	- WATER SERVICE
F.H.	- FIRE HYDRANT	- WATER MAIN
G.V.	- GATE VALVE	- WITH
INV.	- INVERT	- WEST
L.F.	- LINEAR FEET	
L	- LEFT	
MH	- MANHOLE	

DATE: 09-26-14

TYPE OF SURVEY: AS-BUILT


REVISIONS CONTINUED

SCALE: AS SHOWN
JOB ORDER: 146187
CADD: 00-SRS-24FM
DRAWN BY: A.P.
FB/PG: 2501-SR-5
FILE NO.: E-2029

PREPARED FOR: J.S. & L. SITE INC.
REVISIONS

ADDRESS/ PROJECT


STATE ROAD NO. 5 (ROOSEVELT BOULEVARD)
24" P.V.C. FORCE MAIN AS-BUILT

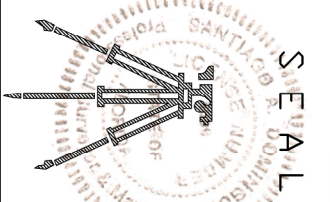


SURVEYOR'S CERTIFICATE
I HEREBY CERTIFY THAT THIS SURVEY MEETS THE MINIMUM TECHNICAL STANDARDS SET FORTH BY THE FLORIDA STATE BOARD OF LAND SURVEYORS IN CHAPTER 1417, FLORIDA ADMINISTRATIVE CODE PURSUANT TO SECTION 412.027, FLORIDA STATUTE.
AUTHENTIC COPIES OF THIS SURVEY SHALL BEAR THE RAISED SEAL OF THE PROFESSIONAL SURVEYOR AND MAPPER.
MANUEL G. VERA, PRESIDENT
SOUTH PENINSULA SURVEYING, CORP.
16888 STATE ROAD 100, SUITE 100
FORT MYERS, FL 33907

SOUTH PENINSULA SURVEYING, CORP.
LB # 7583
LAND DEVELOPMENT CONSULTANTS
SURVEYORS - PLANNERS
CONSTRUCTION LAYOUT
1799 NE 184th STREET
NORTH MIAMI BEACH, FL 33162
(P) 305-687-9191 (F) 305-554-8897 e-MAIL: southpeninsula@gmail.com

AS-BUILT SURVEY

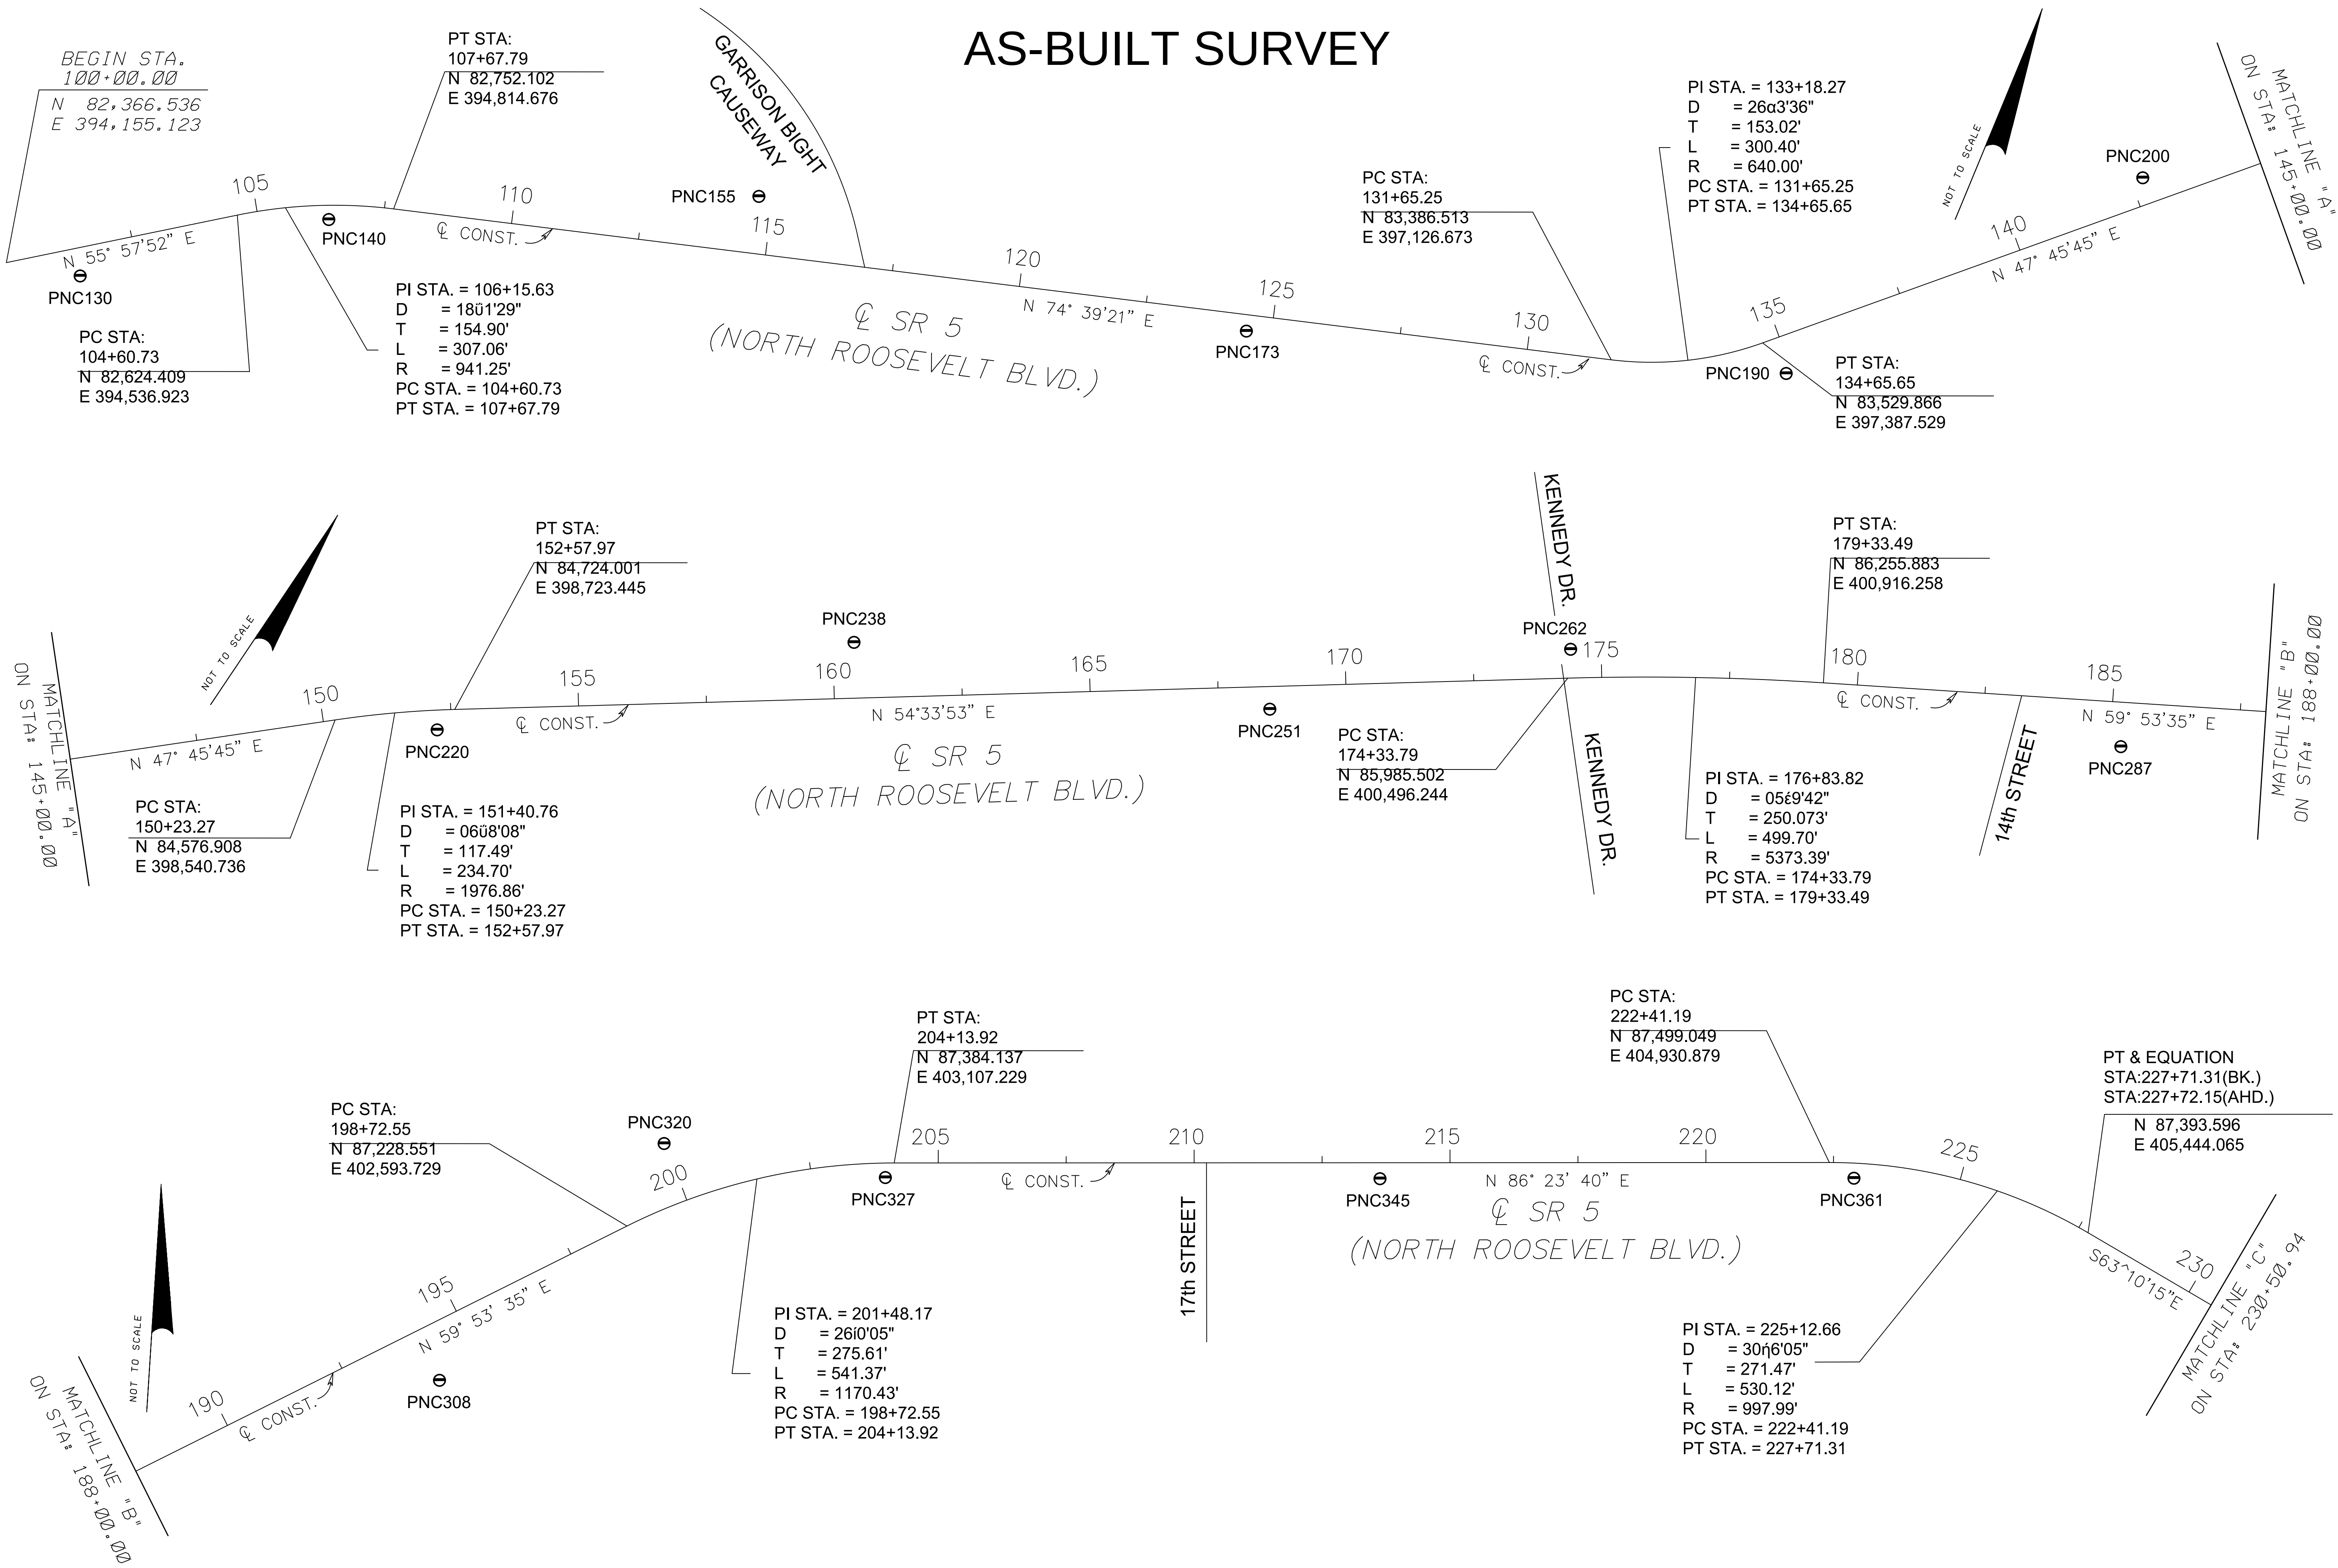


AS-BUILT SURVEY

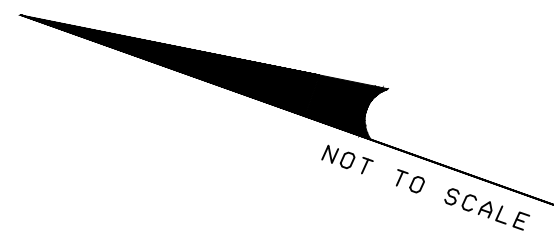

LEGEND


AHD.=AHEAD
BK.=BACK
DR.=DRIVE
D=DELTA
T=TANGENT
L=LENGTH
R=RADIUS
STA.=STATION
PC STA.=POINT OF CURVATURE STATION
PT STA.=POINT OF TANGENCY STATION
PI STA.=POINT OF INTERSECTION
⊙= PRIMARY NETWORK CONTROL POINT
POT=POINT ON TANGENT

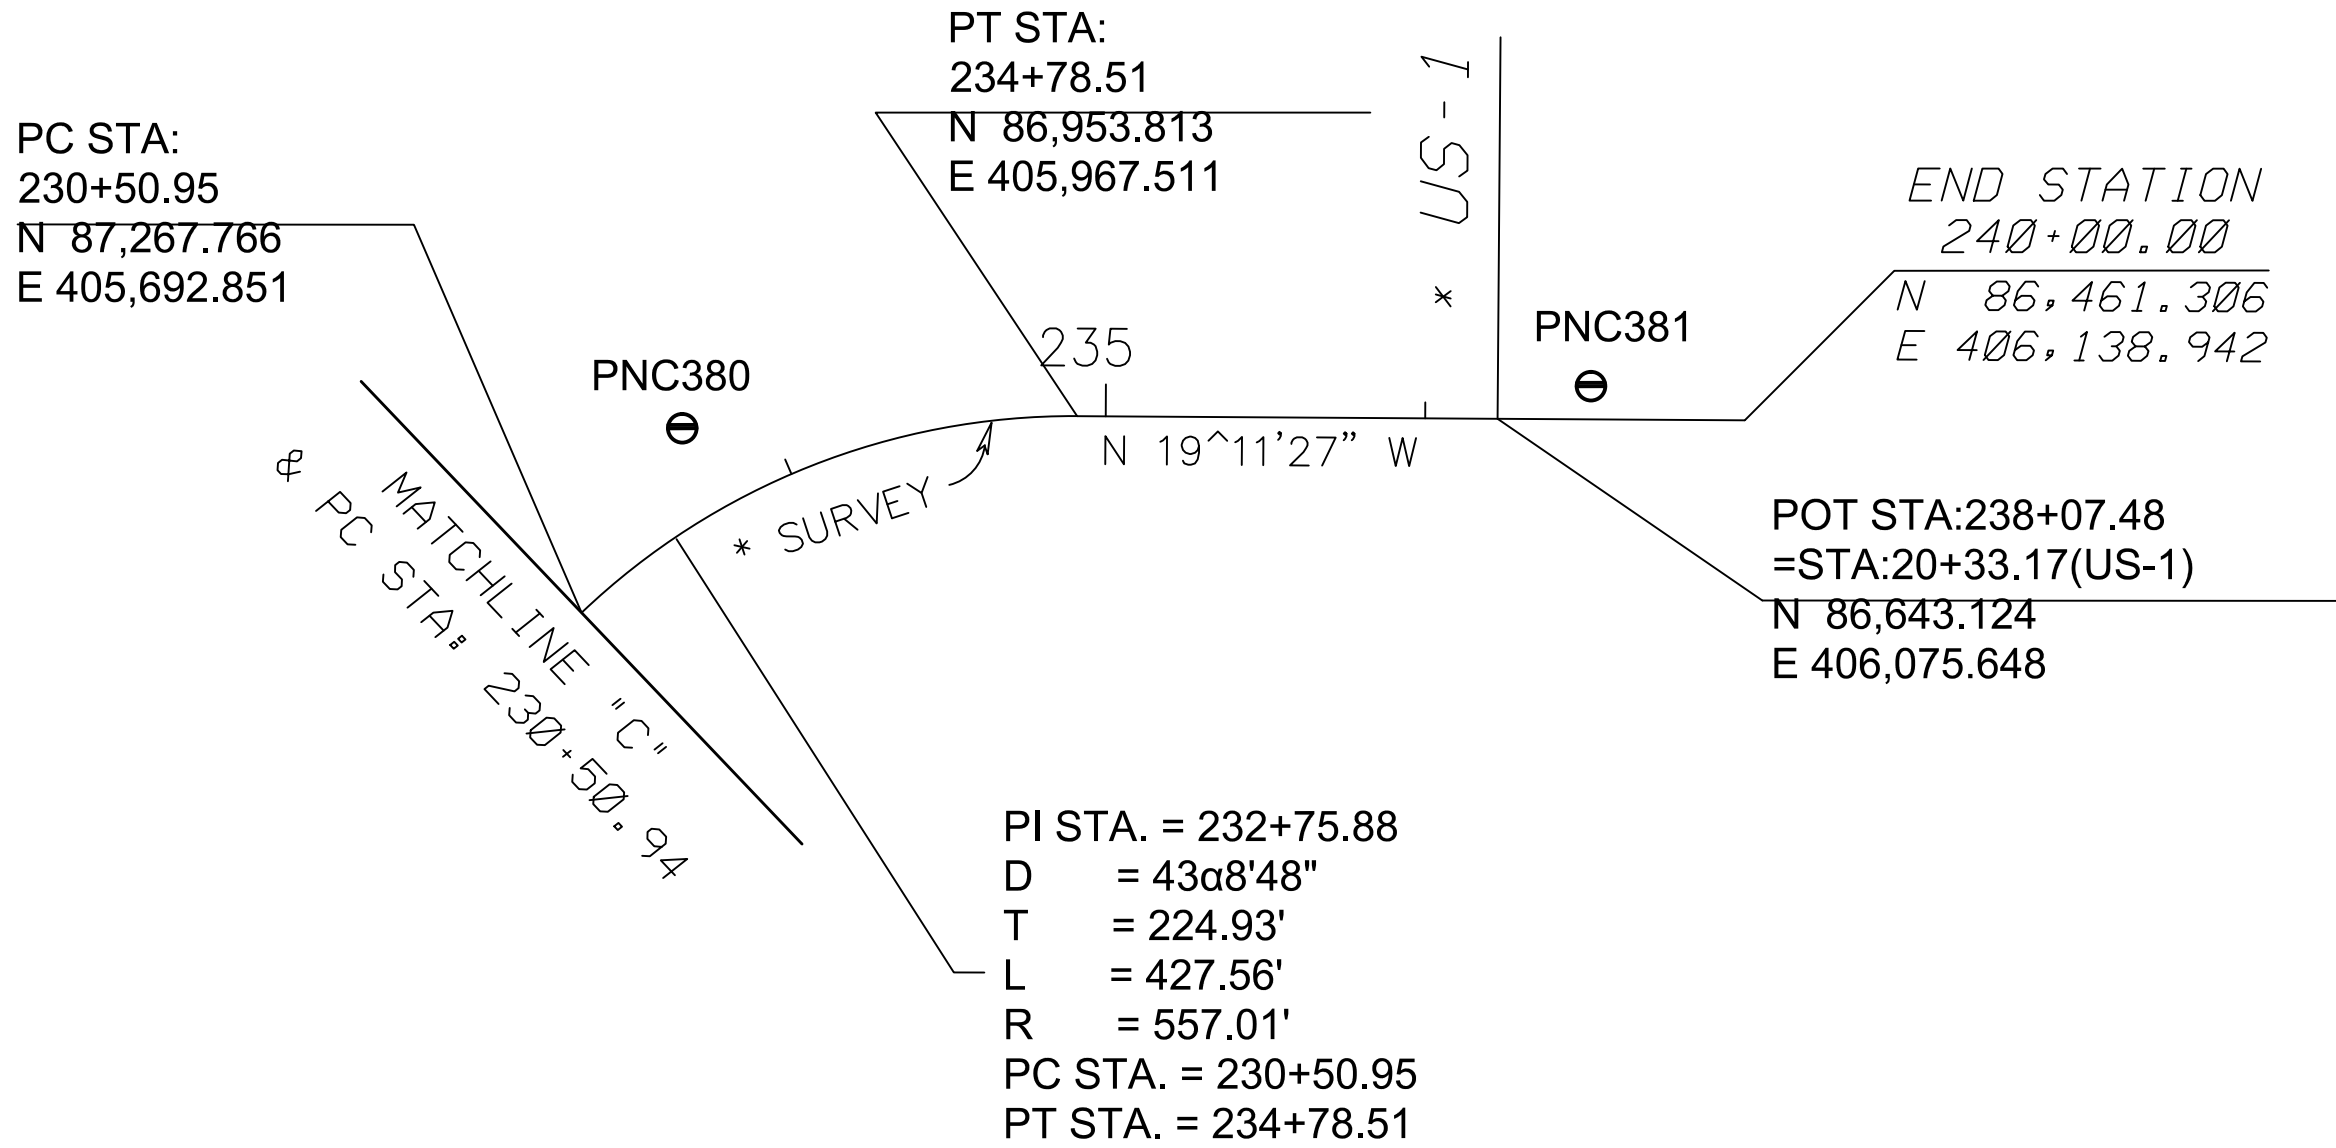



POINT NAME	(X) EASTING	(Y) NORTHING	SCALE FACTOR	LATITUDE	LONGITUDE	BASELINE STATION	OFFSET	(Z) ELEVATION	DESCRIPTION
PNC130	394275.492	82381.921	1.00001984	24° 33' 28.74304	81° 47' 16.68375	101+08.36	54.62'	2.68'	FOUND FDOT BRASS DISC IN CONCRETE MONUMENT STAMPED 90-08-PNC-1.3
PNC140	394705.381	82684.502	1.00001958	24° 33' 31.76471	81° 47' 12.04645	106+40.34	27.91'	3.73'	FOUND FDOT BRASS DISC IN CONCRETE MONUMENT STAMPED 90-08-PNC-1.4
PNC155	395478.032	83009.921	1.00001912	24° 33' 35.03190	81° 47' 3.69807	114+75.72	-73.09'	3.86'	FOUND FDOT BRASS DISC IN CONCRETE MONUMENT STAMPED 90-08-PNC-1.55
PNC173	396447.265	83166.863	1.00001854	24° 33' 36.64109	81° 46' 53.21003	124+51.93	32.04'	4.16'	FOUND FDOT BRASS DISC IN CONCRETE MONUMENT STAMPED 90-08-PNC-1.73
PNC190	397356.147	83445.260	1.00001800	24° 33' 39.44982	81° 46' 43.38302	133+90.77	46.24'	3.85'	FOUND FDOT BRASS DISC IN CONCRETE MONUMENT STAMPED 90-08-PNC-1.9
PNC200	397951.181	84111.314	1.00001765	24° 33' 46.08098	81° 46' 36.97886	142+73.81	-51.59	4.21'	FOUND FDOT BRASS DISC IN CONCRETE MONUMENT STAMPED 90-08-PNC-2.0
PNC220	398717.069	84671.590	1.00001720	24° 33' 51.67374	81° 46' 28.71751	152+21.67	38.67'	4.94'	FOUND FDOT BRASS DISC IN CONCRETE MONUMENT STAMPED 90-08-PNC-2.2
PNC238	399325.484	85227.030	1.00001684	24° 33' 57.20974	81° 46' 22.16130	160+40.14	-60.81'	5.22'	FOUND FDOT BRASS DISC IN CONCRETE MONUMENT STAMPED 90-08-PNC-2.38
PNC251	400046.303	85610.939	1.00001641	24° 34' 01.05271	81° 46' 14.37704	168+50.03	44.30'	3.66'	FOUND FDOT BRASS DISC IN CONCRETE MONUMENT STAMPED 90-08-PNC-2.51
PNC262	400469.457	86035.346	1.00001617	24° 34' 05.28029	81° 46' 9.81930	174+40.79	-56.15'	4.26'	FOUND FDOT BRASS DISC IN CONCRETE MONUMENT STAMPED 90-08-PNC-2.62
PNC287	401445.574	86515.391	1.00001559	24° 34' 10.08948	81° 45' 59.27525	185+21.57	41.01'	3.89'	FOUND FDOT BRASS DISC IN CONCRETE MONUMENT STAMPED 90-08-PNC-2.87
PNC308	402221.980	86947.812	1.00001514	24° 34' 14.41574	81° 45' 50.89138	194+10.14	56.39'	2.95'	FOUND FDOT BRASS DISC IN CONCRETE MONUMENT STAMPED 90-08-PNC-3.08
PNC320	402728.351	87231.338	1.00001485	24° 34' 17.25213	81° 45' 45.42342	199+96.89	58.85'	4.52'	FOUND FDOT BRASS DISC IN CONCRETE MONUMENT STAMPED 90-08-PNC-3.2
PNC327	403089.893	87354.384	1.00001464	24° 34' 18.49083	81° 45' 41.51458	203+94.27	28.44'	3.90'	FOUND FDOT BRASS DISC IN CONCRETE MONUMENT STAMPED 90-08-PNC-3.27
PNC345	404056.537	87412.625	1.00001408	24° 34' 19.12059	81° 45' 31.04737	213+63.14	31.27'	3.63'	FOUND FDOT BRASS DISC IN CONCRETE MONUMENT STAMPED 90-08-PNC-3.45
PNC361	404980.778	87471.373	1.00001354	24° 34' 19.75286	81° 45' 21.03947	222+90.73	29.57'	3.83'	FOUND FDOT BRASS DISC IN CONCRETE MONUMENT STAMPED 90-08-PNC-3.61
PNC380	405863.180	87234.836	1.00001304	24° 34' 17.45760	81° 45' 11.46725	232+00.96	-70.10'	4.09'	FOUND FDOT BRASS DISC IN CONCRETE MONUMENT STAMPED 90-08-PNC-3.8
PNC381	406124.092	86582.830	1.00001289	24° 34' 11.01297	81° 45' 08.60250	238+80.35	-25.93'	7.22'	FND. FDOT BRASS DISC IN CONCRETE MONUMENT STAMPED 90-06-PNC-3.81

STATE ROAD NO. 5 (ROOSEVELT BOULEVARD) MONROE COUNTY, FLORIDA

PRIMARY NETWORK CONTROL POINT AND CONSTRUCTION CENTERLINE

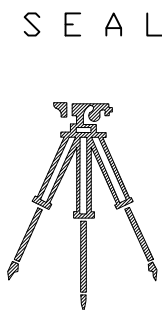


AS-BUILT SURVEY

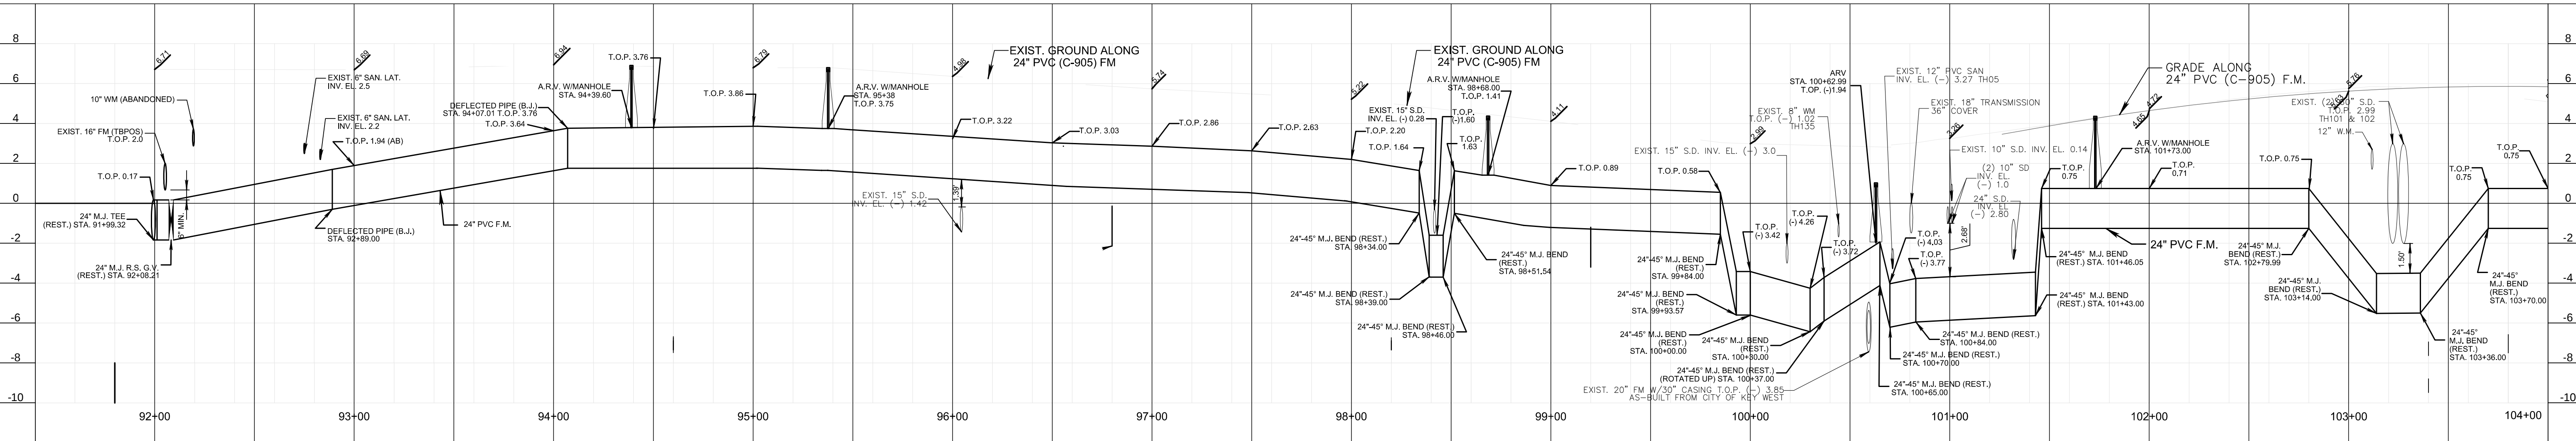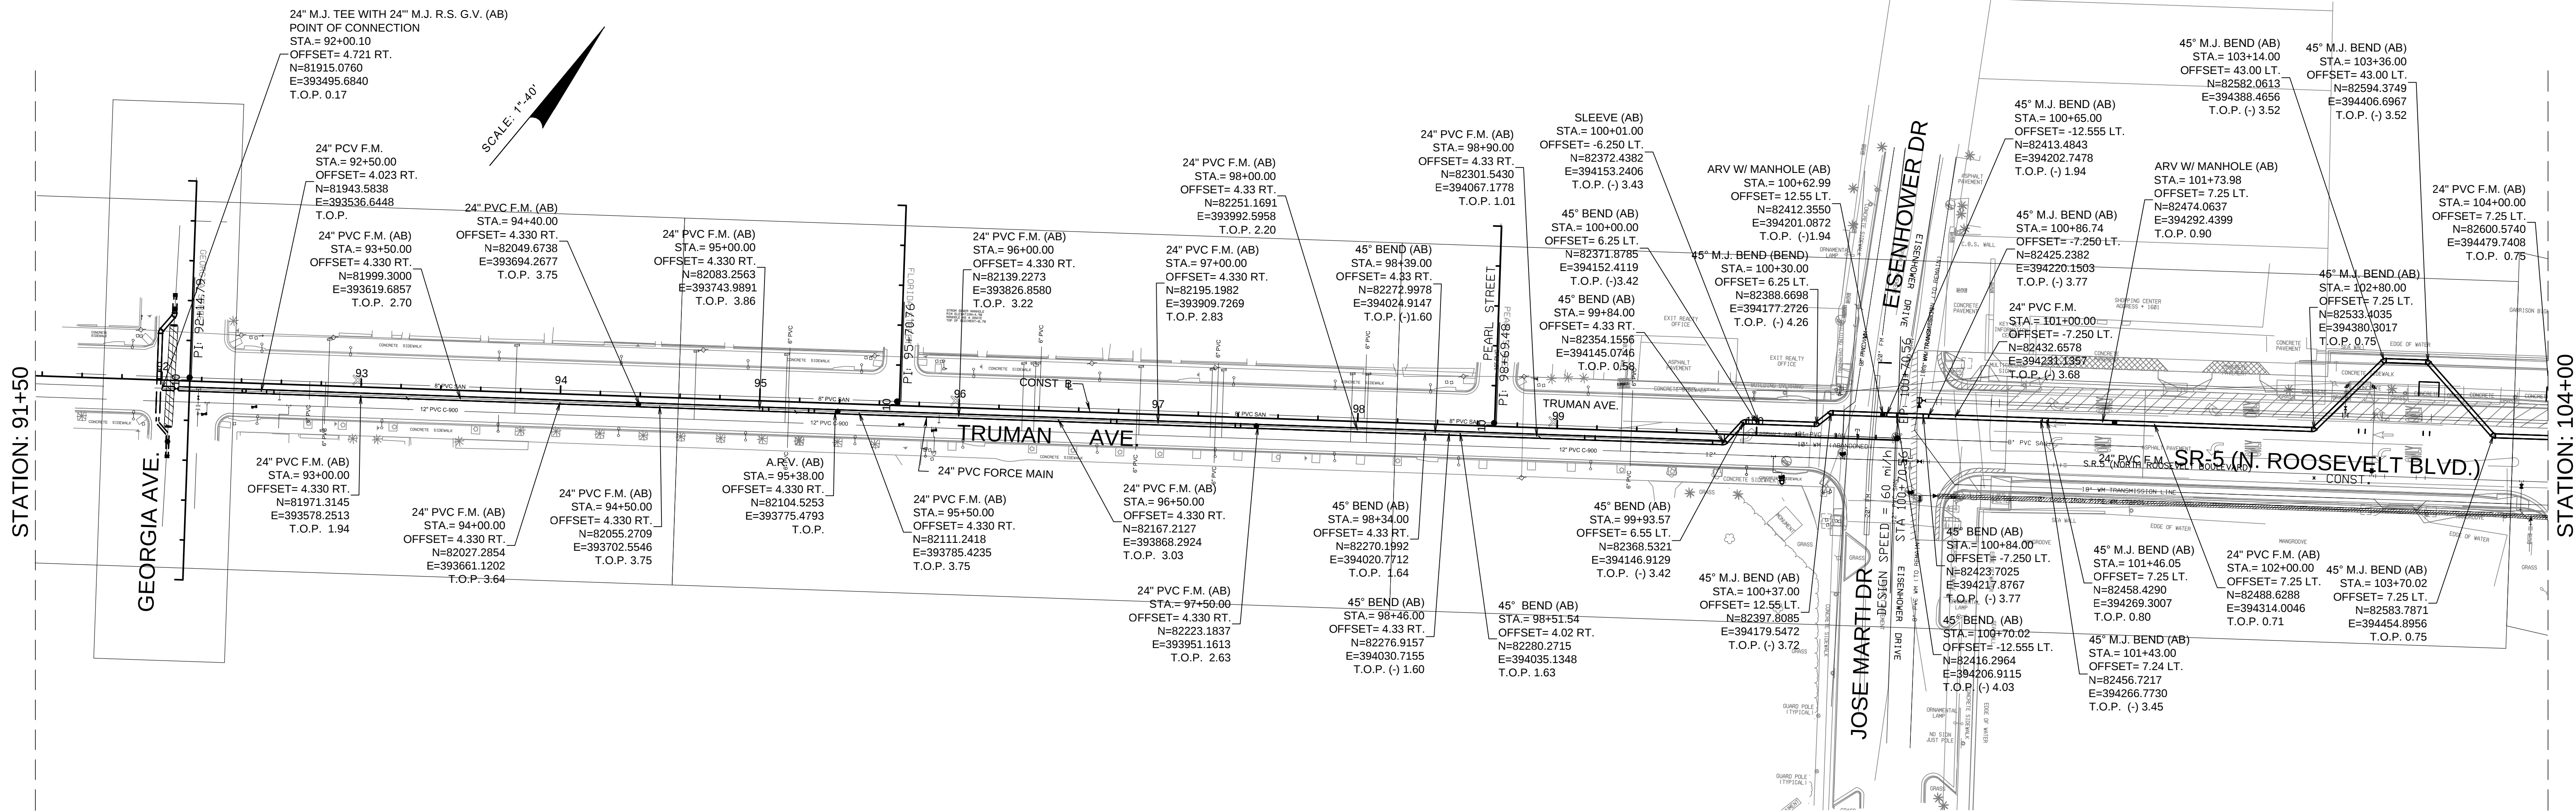

PROFILE SCALE:
0 20 40
FEET
HORIZONTAL: 1"=40'
VERTICAL: 1"=4'




DATE: 09-26-14
SCALE: AS SHOWN
JOB ORDER: 146187
CADD: 00-SR5-24FM
DRAWN BY: A.P.
FB/PG: 250/SR-5
FILE NO. E - 2029
SHEET 4 OF 11

STATE ROAD NO. 5 (ROOSEVELT BOULEVARD) MONROE COUNTY, FLORIDA
24" P.V.C. FORCE MAIN PLAN AND PROFILE VIEW

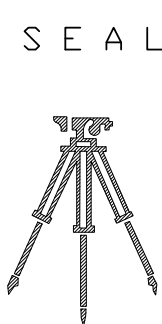


SOUTH PENINSULA SURVEYING, CORP.
LB # 7583
LAND DEVELOPMENT CONSULTANTS
SURVEYORS - PLANNERS
CONSTRUCTION LAYOUT
1799 NE 164th STREET
NORTH MIAMI BEACH, FL 33162
(P) 305-687-9191 (F) 305-354-8887 e-MAIL southpeninsula@gmail.com

AS-BUILT SURVEY

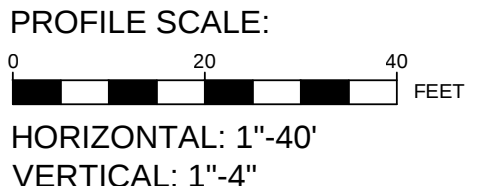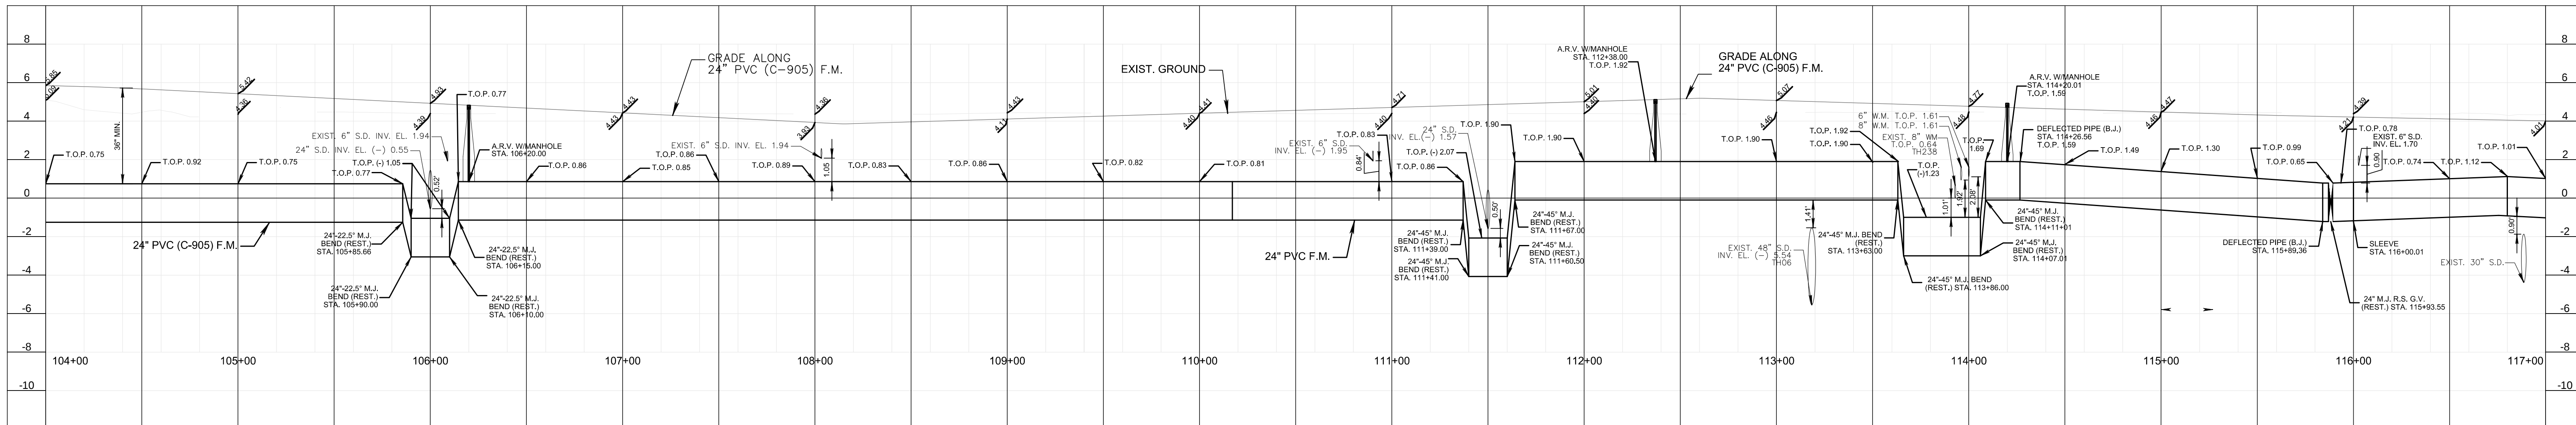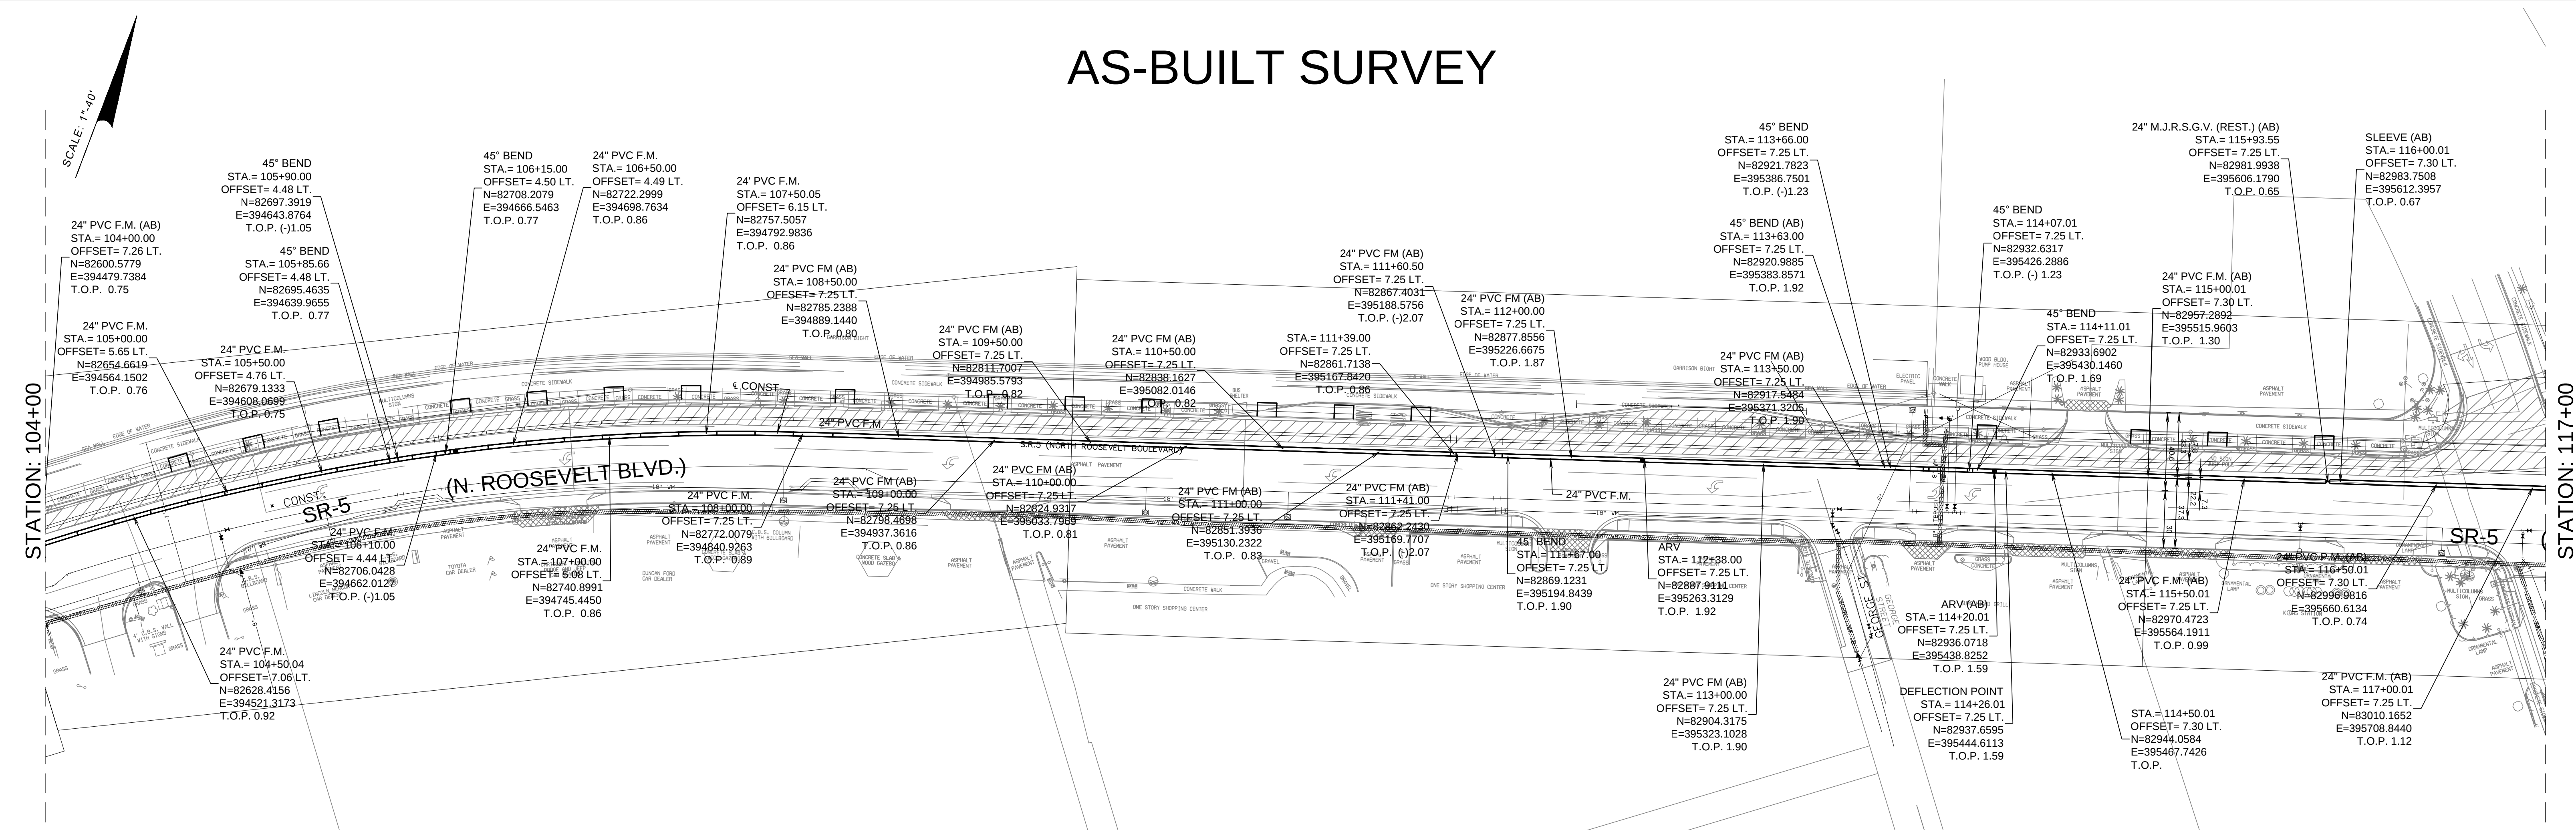



DATE: 09-26-14
SCALE: AS SHOWN
JOB ORDER: 146187
CADD: 00-SR5-24FM
DRAWN BY: A.P.
FB/PG: 250/SR-5
FILE NO. E - 2029
SHEET 5 OF 11

STATE ROAD NO. 5 (ROOSEVELT BOULEVARD) MONROE COUNTY, FLORIDA
24" P.V.C. FORCE MAIN PLAN AND PROFILE VIEW

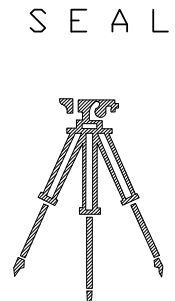

SOUTH PENINSULA SURVEYING, CORP.
LB # 7583
LAND DEVELOPMENT CONSULTANTS
SURVEYORS - PLANNERS
CONSTRUCTION LAYOUT
1799 NE 164th STREET
NORTH MIAMI BEACH, FL 33162
(P) 305-687-9191 (F) 305-354-8887 e-MAIL southpeninsula@gmail.com


AS-BUILT SURVEY

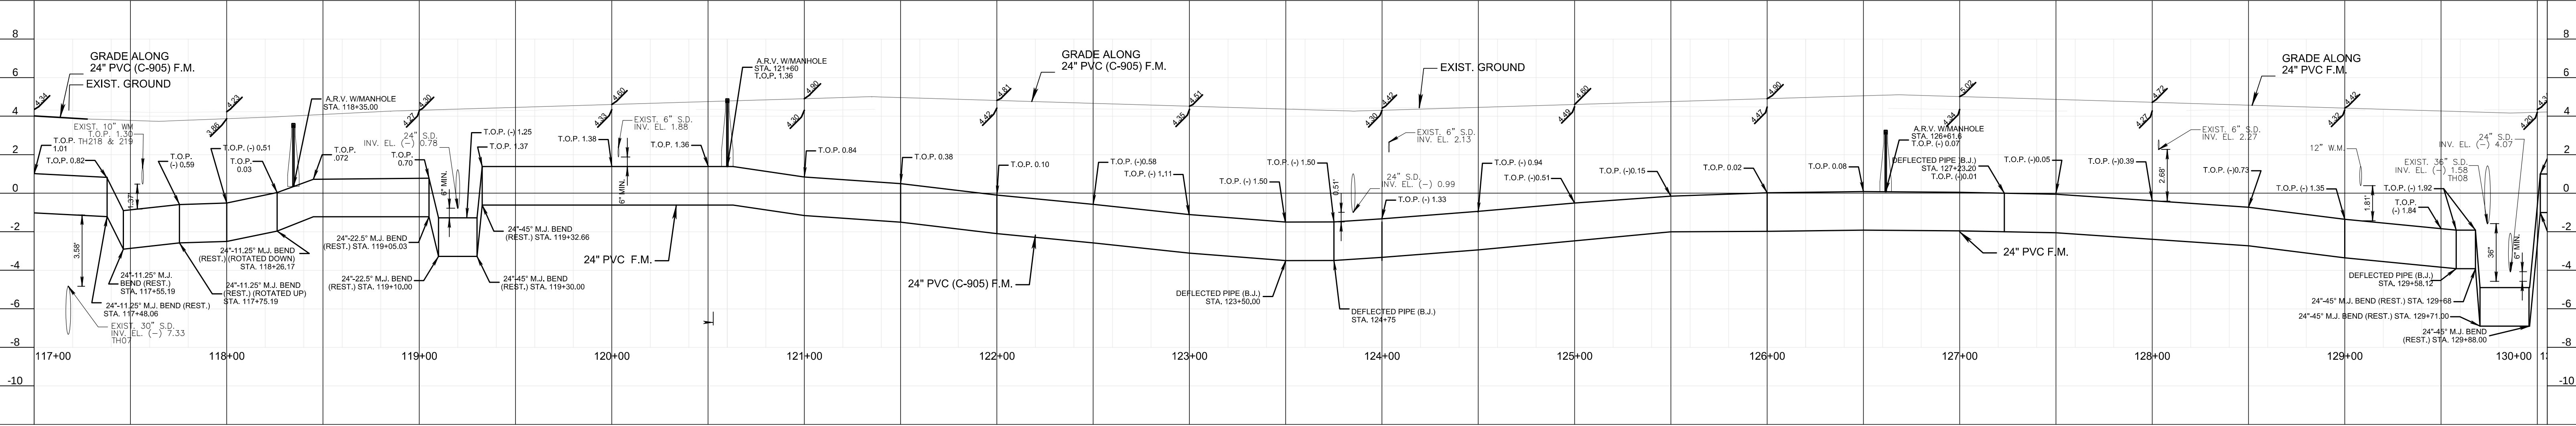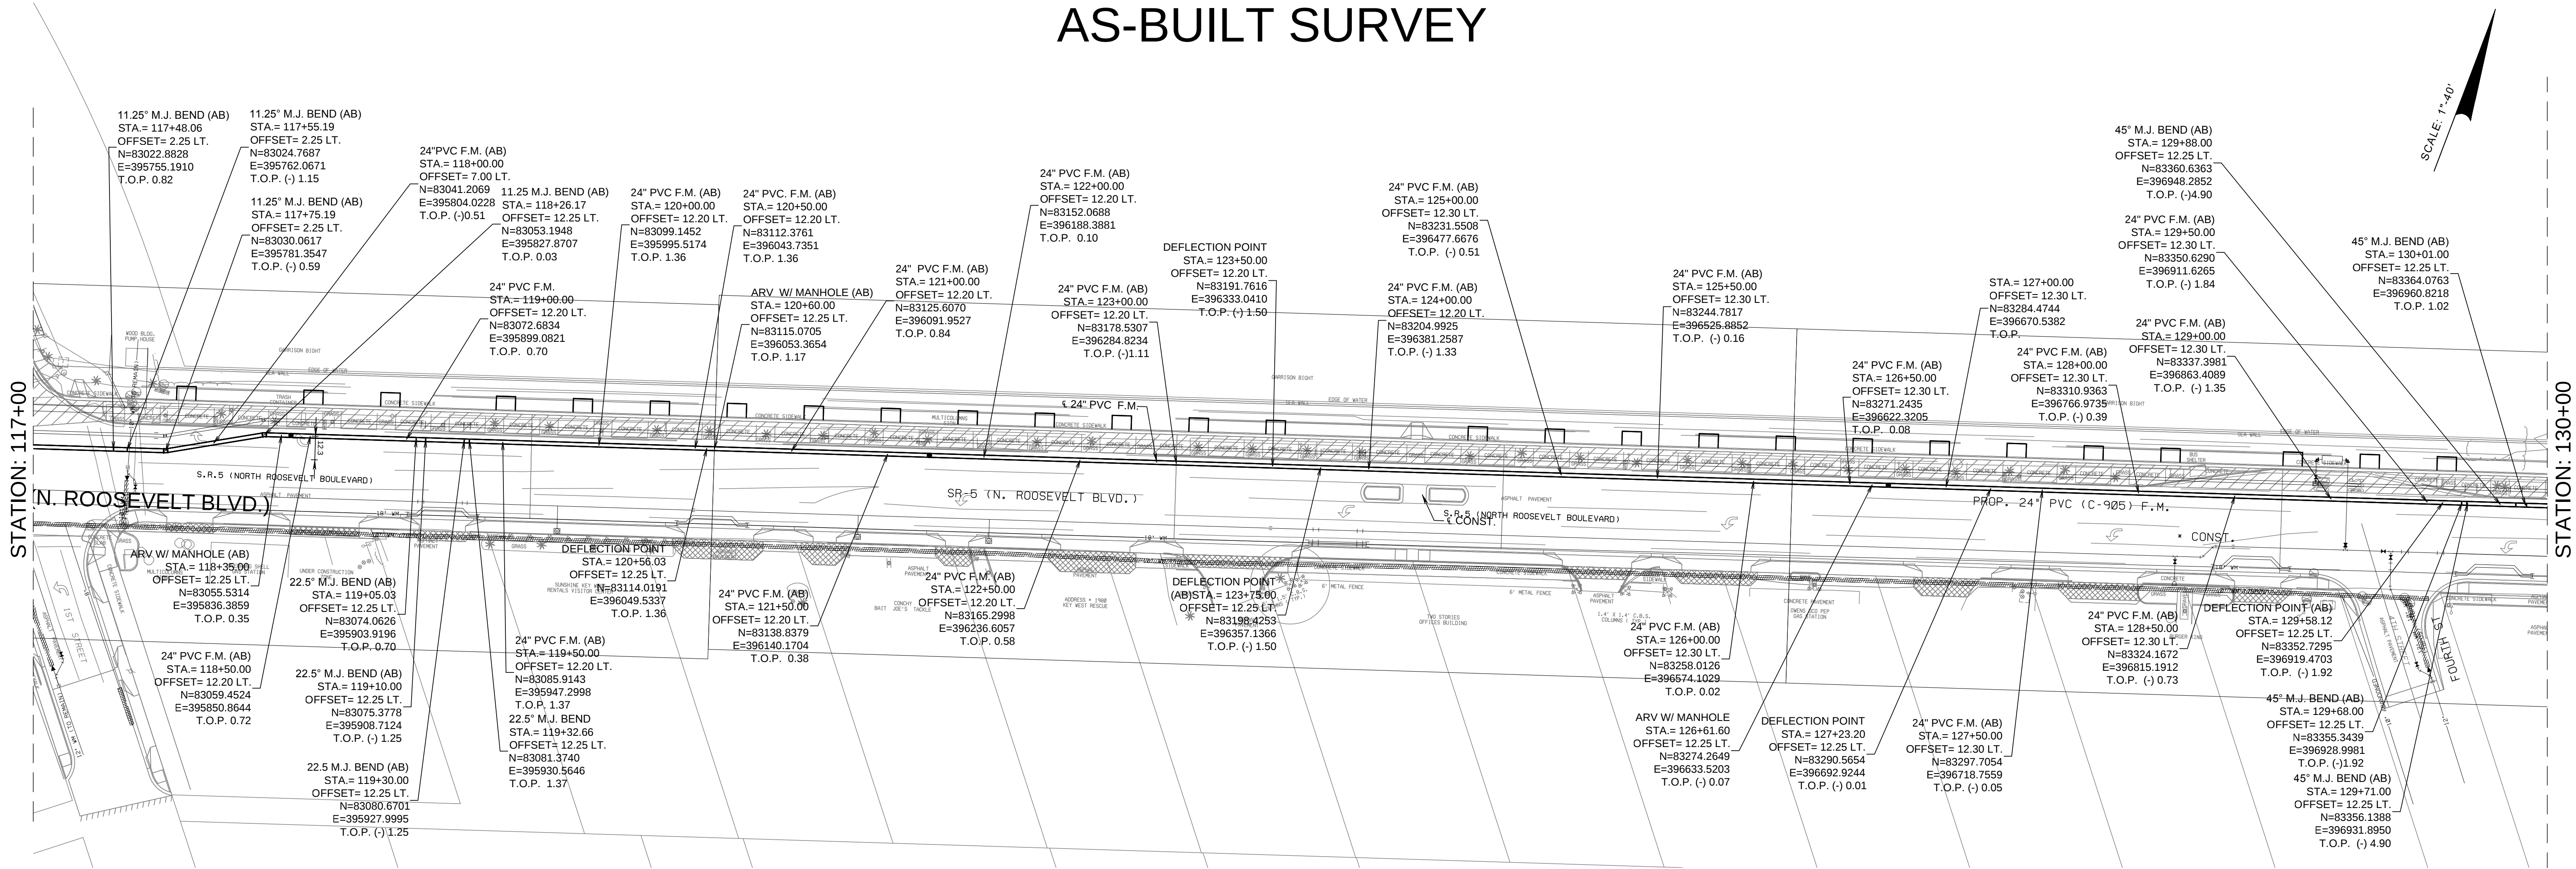

PROFILE SCALE:
HORIZONTAL: 1"=40'
VERTICAL: 1"=4'



DATE: 09-26-14
SCALE: AS SHOWN
JOB ORDER: 146187
CADD: 00-SR5-24FM
DRAWN BY: A.P.
FB/PG: 250/SR-5
FILE NO. E - 2029
SHEET 6 OF 11

STATE ROAD NO. 5 (ROOSEVELT BOULEVARD) MONROE COUNTY, FLORIDA
24" P.V.C. FORCE MAIN PLAN AND PROFILE VIEW

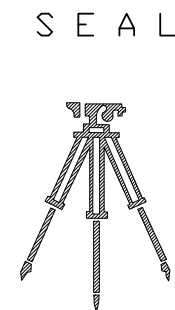

SOUTH PENINSULA SURVEYING, CORP.
LB # 7583
LAND DEVELOPMENT CONSULTANTS
SURVEYORS - PLANNERS
CONSTRUCTION LAYOUT
1799 NE 164th STREET
NORTH MIAMI BEACH, FL 33162
(P) 305-687-9191 (F) 305-354-8887 e-MAIL southpeninsula@gmail.com


AS-BUILT SURVEY

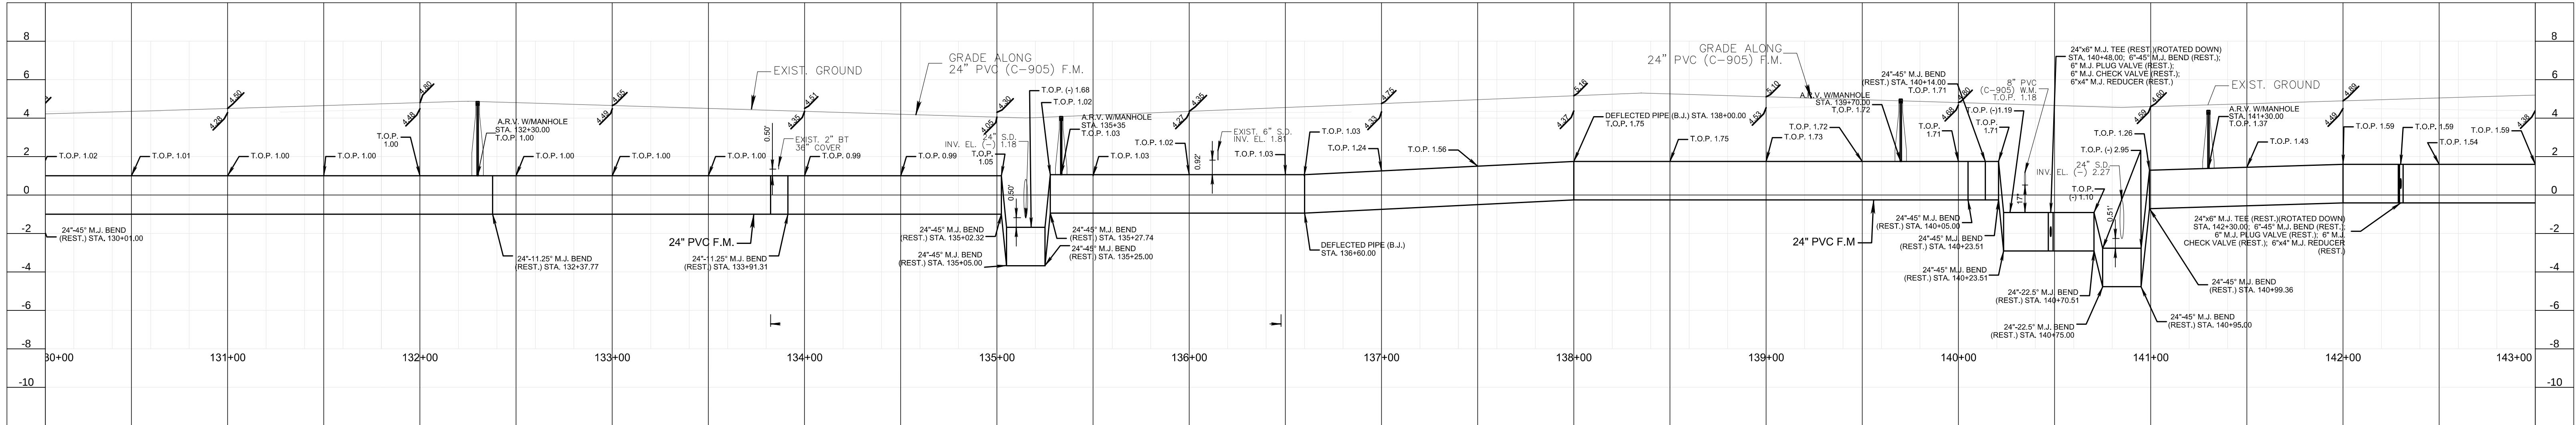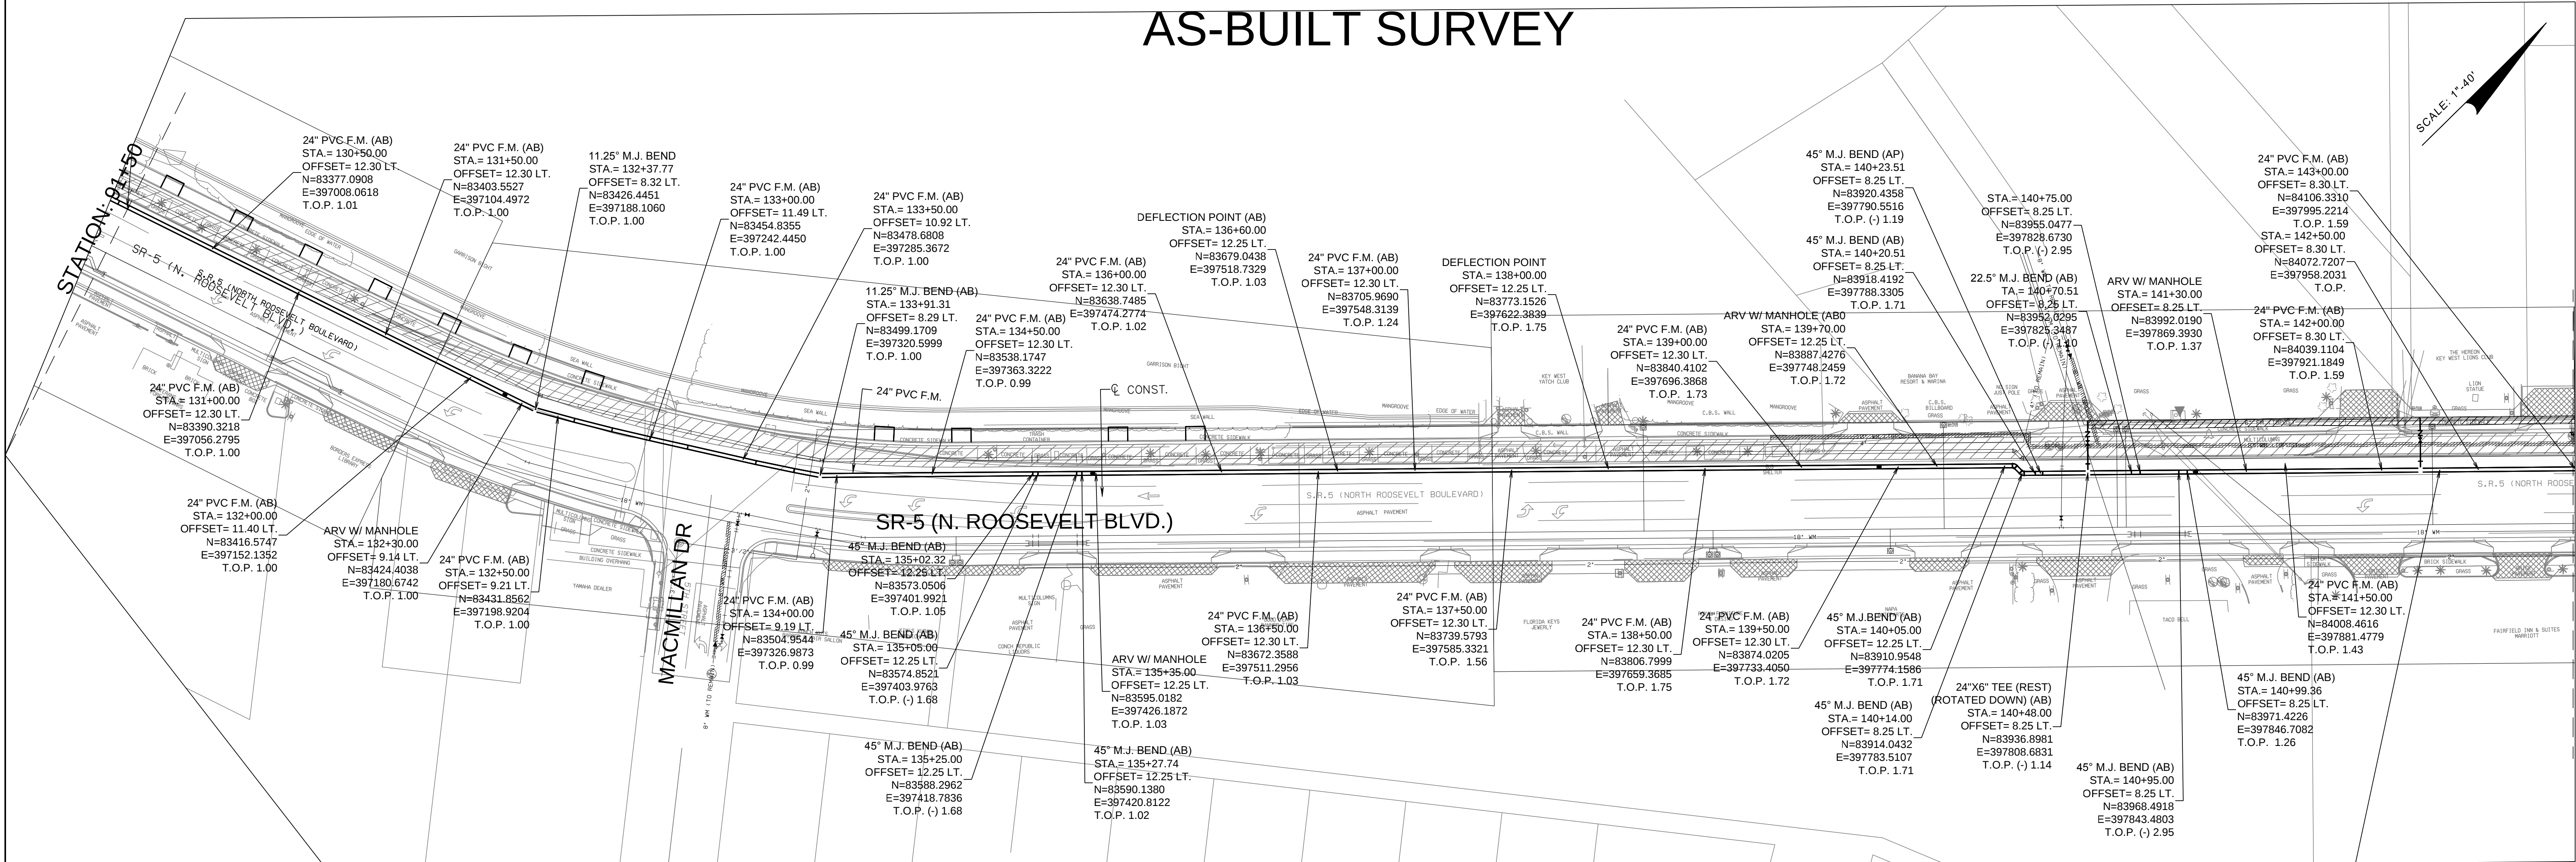

PROFILE SCALE:
0 20 40
FEET
HORIZONTAL: 1"=40'
VERTICAL: 1"=4"



DATE: 09-26-14
SCALE: AS SHOWN
JOB ORDER: 146187
CADD: 00-SR5-24FM
DRAWN BY: A.P.
FB/PG: 250/SR-5
FILE NO. E - 2029
SHEET 7 OF 11

STATE ROAD NO. 5 (ROOSEVELT BOULEVARD) MONROE COUNTY, FLORIDA
24" P.V.C. FORCE MAIN PLAN AND PROFILE VIEW

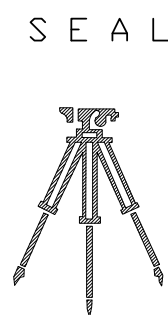

SOUTH PENINSULA SURVEYING, CORP.
LB # 7583
LAND DEVELOPMENT CONSULTANTS
SURVEYORS - PLANNERS
CONSTRUCTION LAYOUT
1799 NE 164TH STREET
NORTH MIAMI BEACH, FL 33162
(P) 305-687-9191 (F) 305-354-8887 e-MAIL southpeninsula@gmail.com


AS-BUILT SURVEY

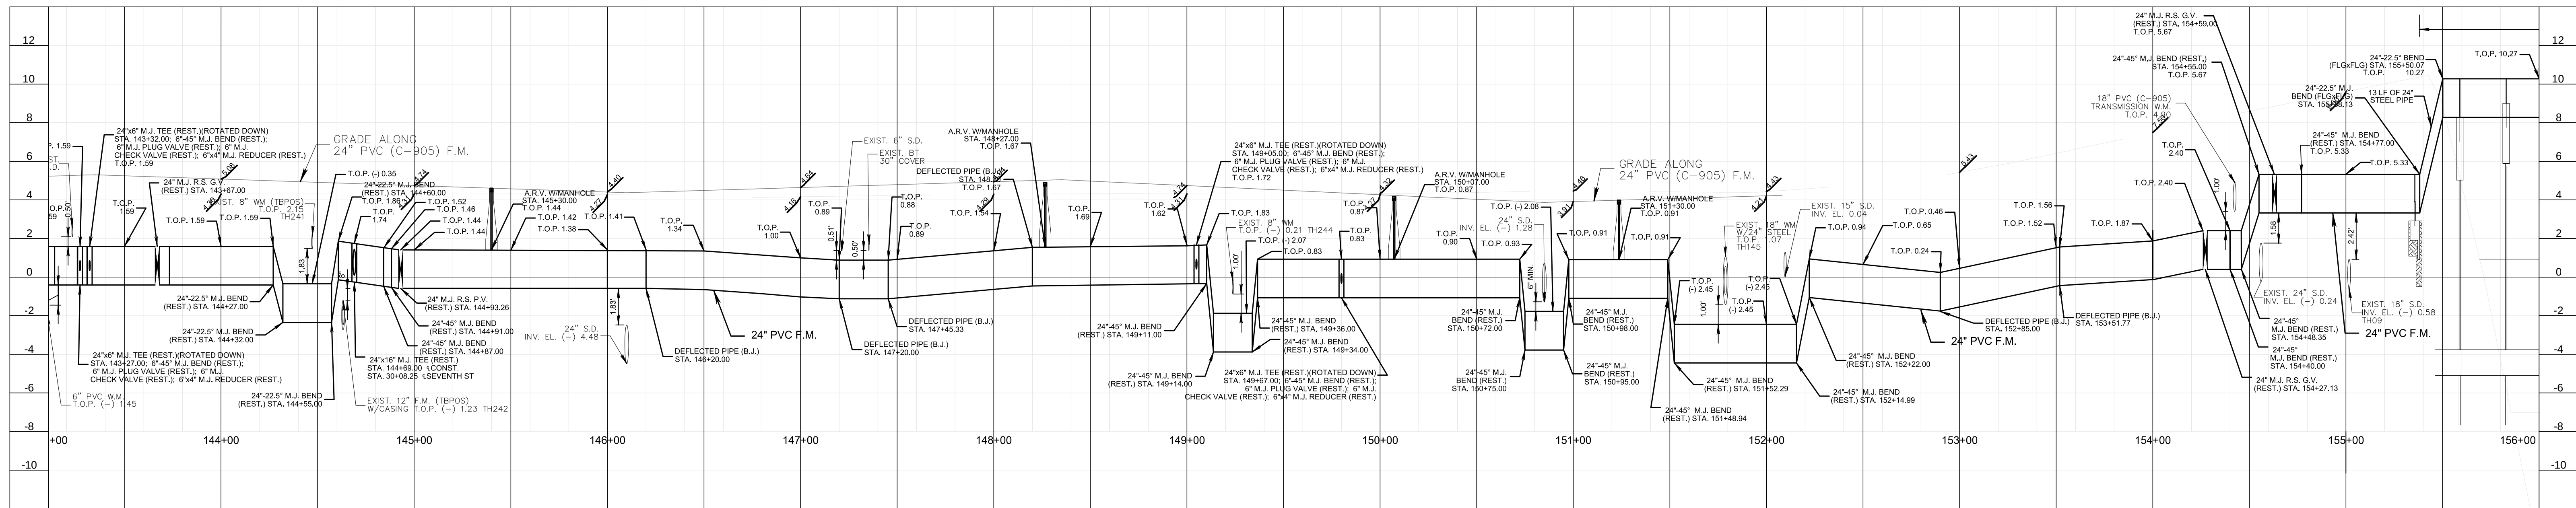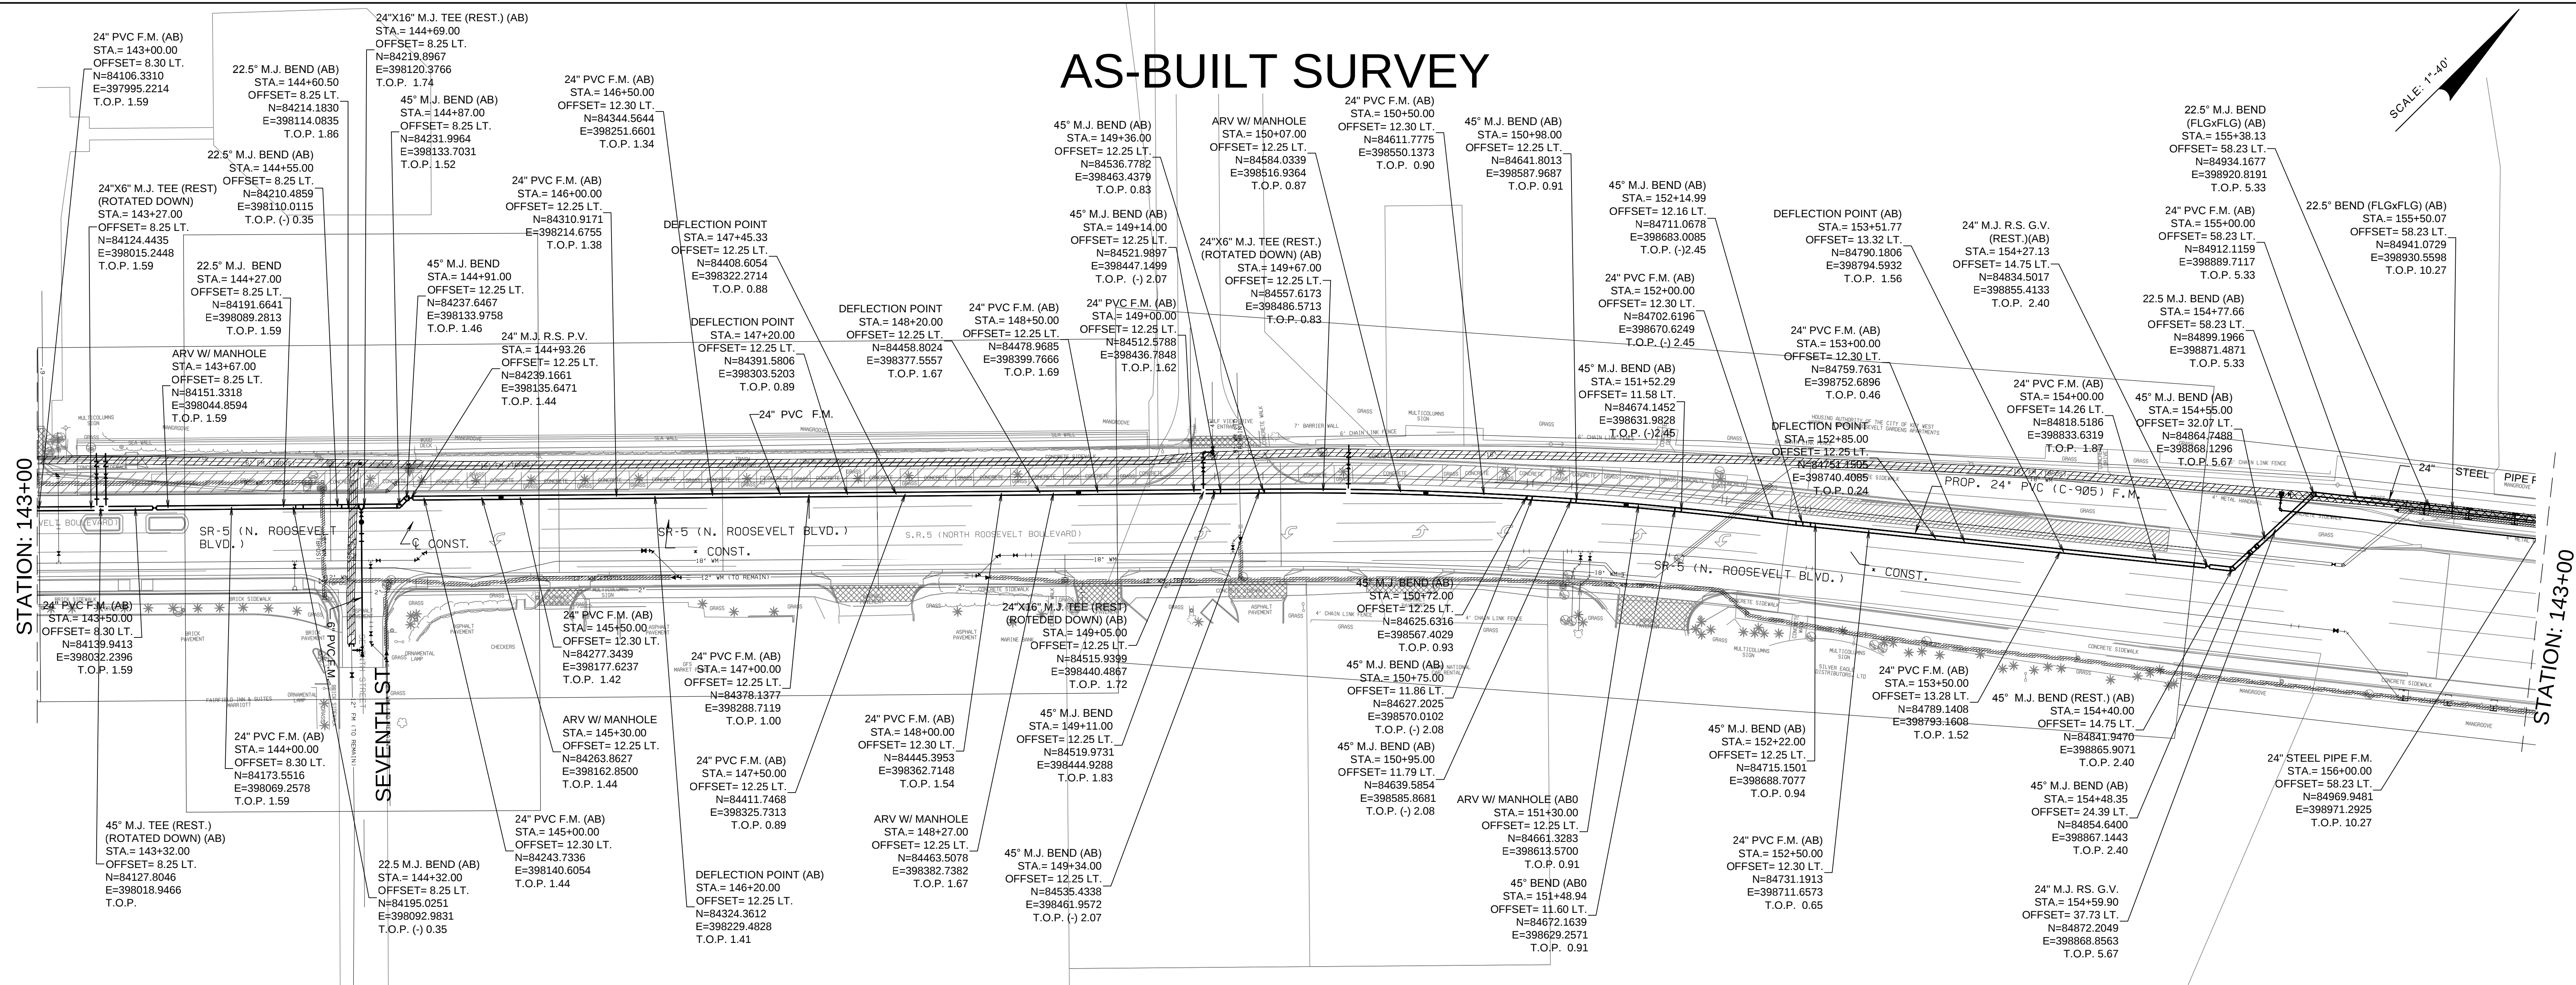

THIS SHEET NOT VALID WITHOUT THE OTHERS



DATE: 09-26-14
SCALE: AS SHOWN
JOB ORDER: 146187
CADD: 00-SR5-24FM
DRAWN BY: A.P.
FB/PG: 250/SR-5
FILE NO. E - 2029
SHEET 8 OF 11

STATE ROAD NO. 5 (ROOSEVELT BOULEVARD) MONROE COUNTY, FLORIDA
24" P.V.C. FORCE MAIN PLAN AND PROFILE VIEW

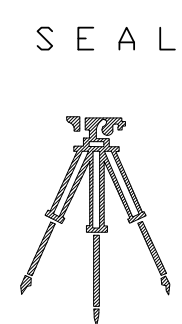

SOUTH PENINSULA SURVEYING, CORP.
LB # 7583
LAND DEVELOPMENT CONSULTANTS
SURVEYORS - PLANNERS
CONSTRUCTION LAYOUT
1799 NE 164th STREET
NORTH MIAMI BEACH, FL 33162
(P) 305-687-9191 (F) 305-354-8887 e-MAIL southpeninsula@gmail.com


AS-BUILT SURVEY

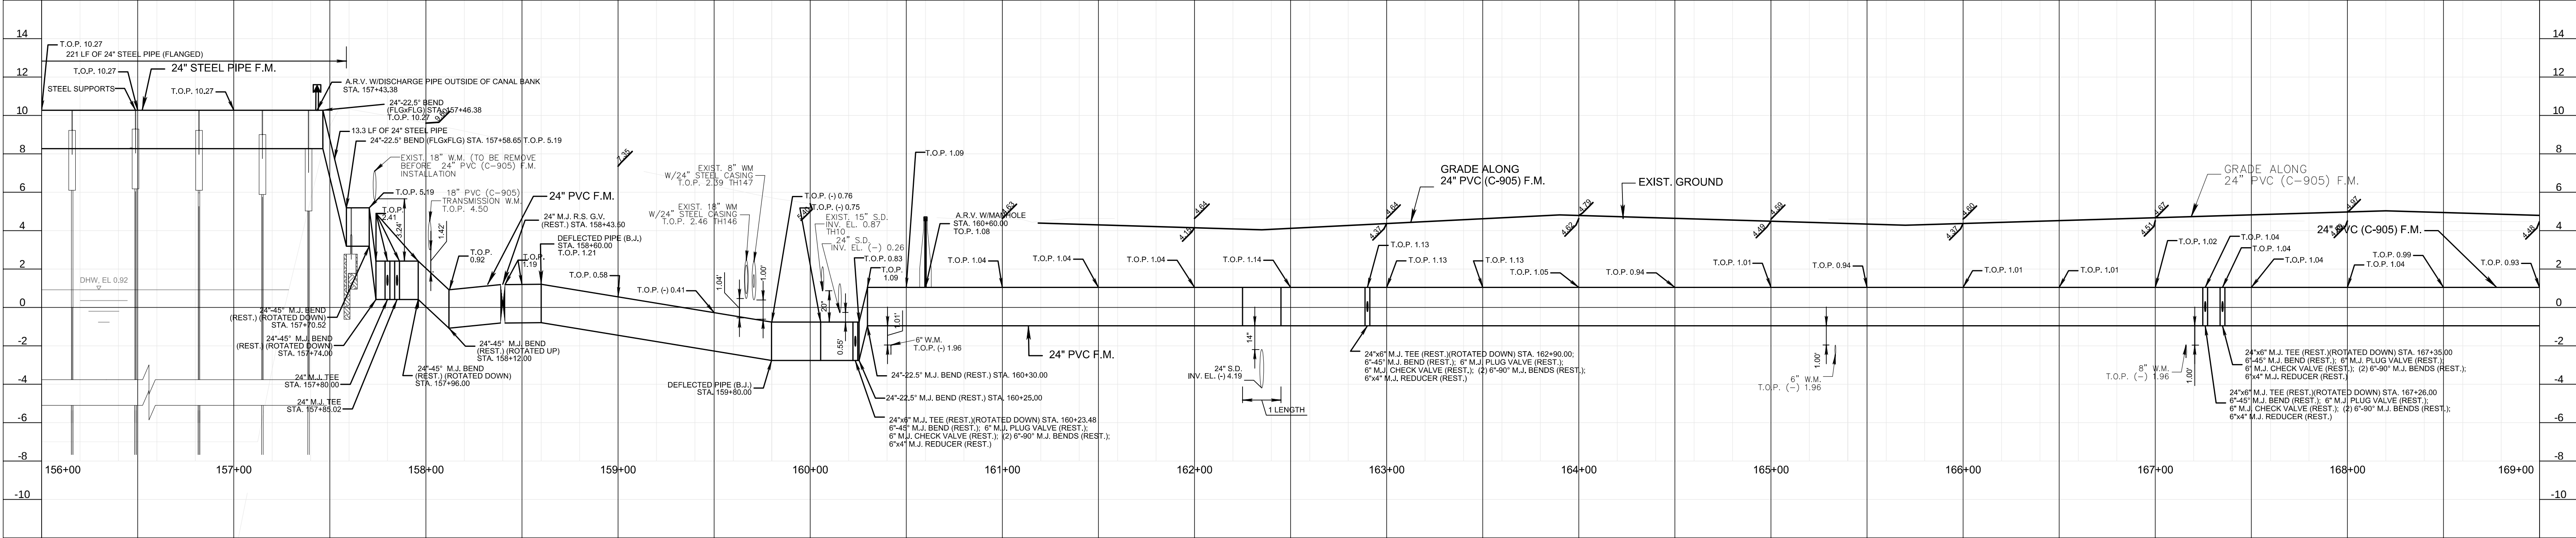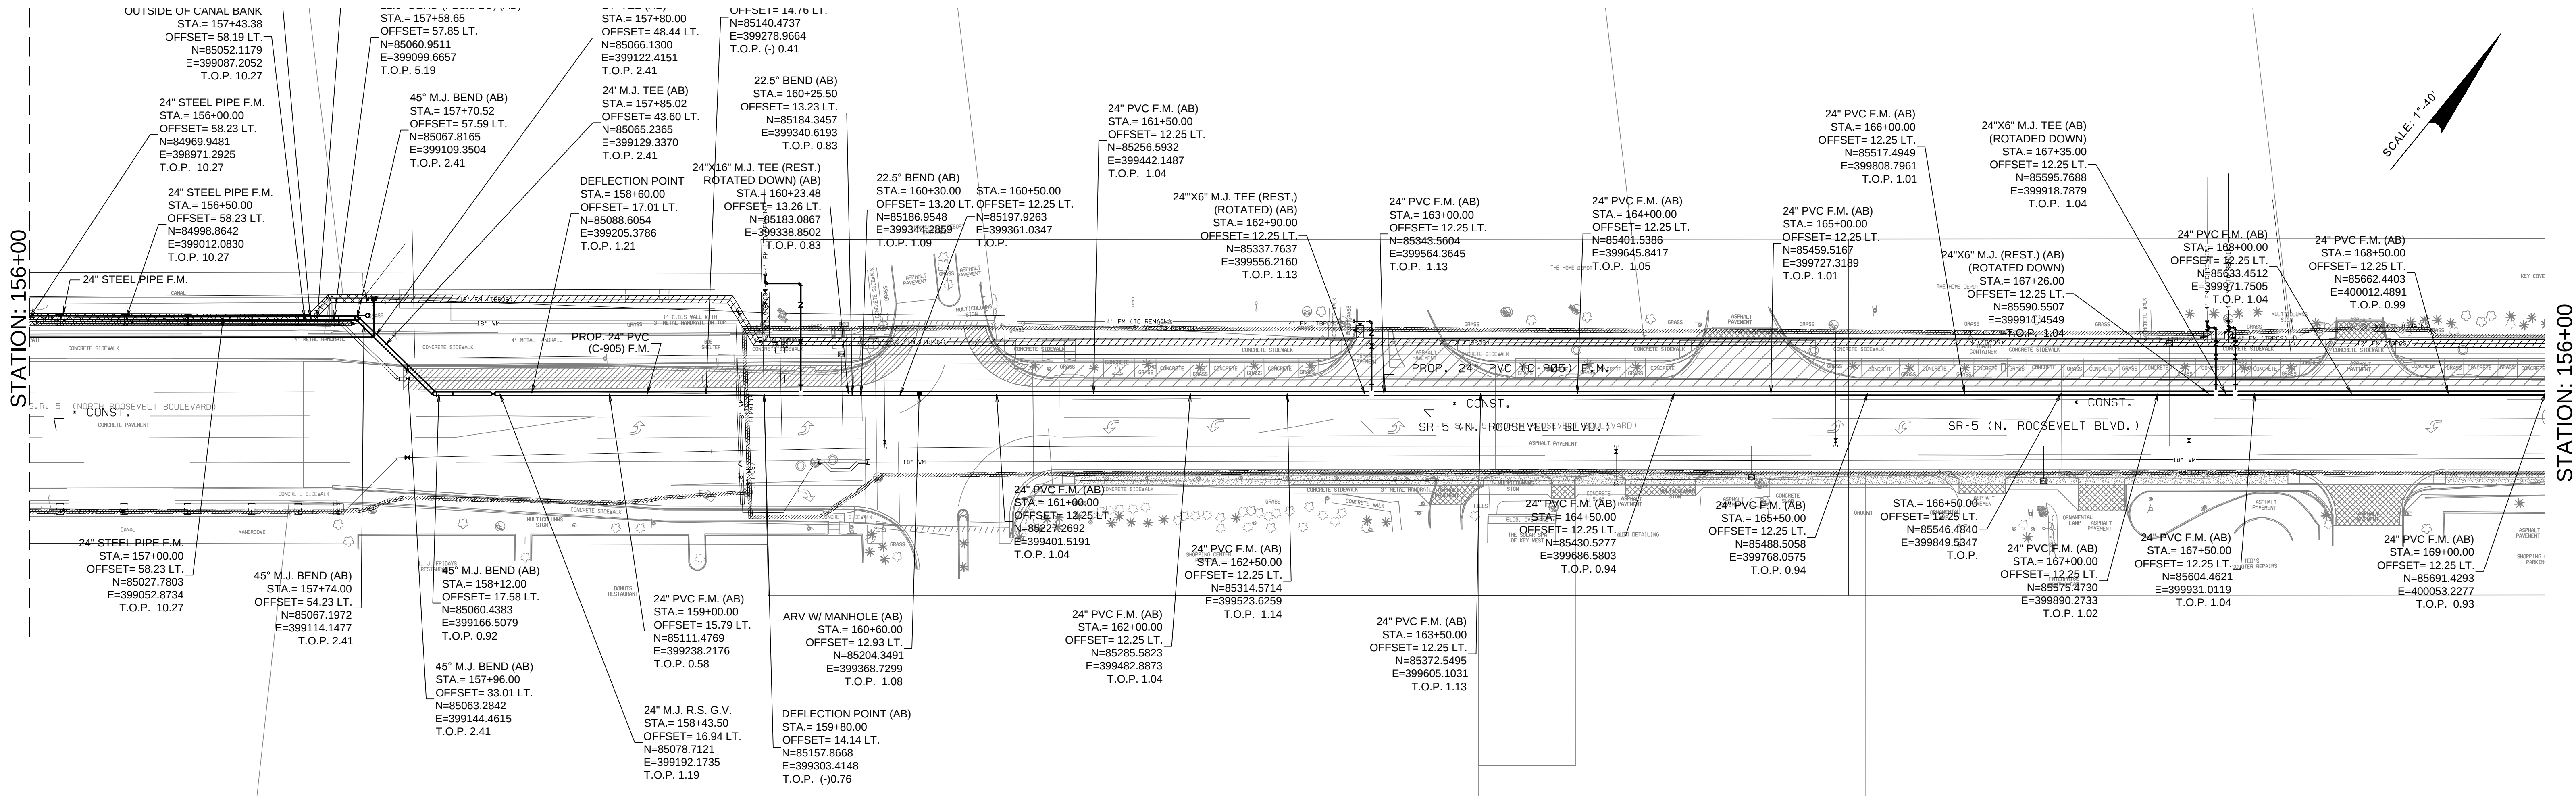

PROFILE SCALE:
0 20 40
FEET
HORIZONTAL: 1"=40'
VERTICAL: 1"=4'



DATE: 09-26-14
SCALE: AS SHOWN
JOB ORDER: 146187
CADD: 00-SR5-24FM
DRAWN BY: A.P.
FB/PG: 250/SR-5
FILE NO. E - 2029
SHEET 9 OF 11

STATE ROAD NO. 5 (ROOSEVELT BOULEVARD) MONROE COUNTY, FLORIDA
24" P.V.C. FORCE MAIN PLAN AND PROFILE VIEW

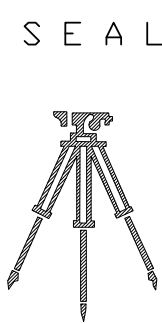


SOUTH PENINSULA SURVEYING, CORP.
LB # 7583
LAND DEVELOPMENT CONSULTANTS
SURVEYORS - PLANNERS
CONSTRUCTION LAYOUT
1799 NE 164th STREET
NORTH MIAMI BEACH, FL 33162
(P) 305-687-9191 (F) 305-354-8887 e-MAIL southpeninsula@gmail.com

AS-BUILT SURVEY

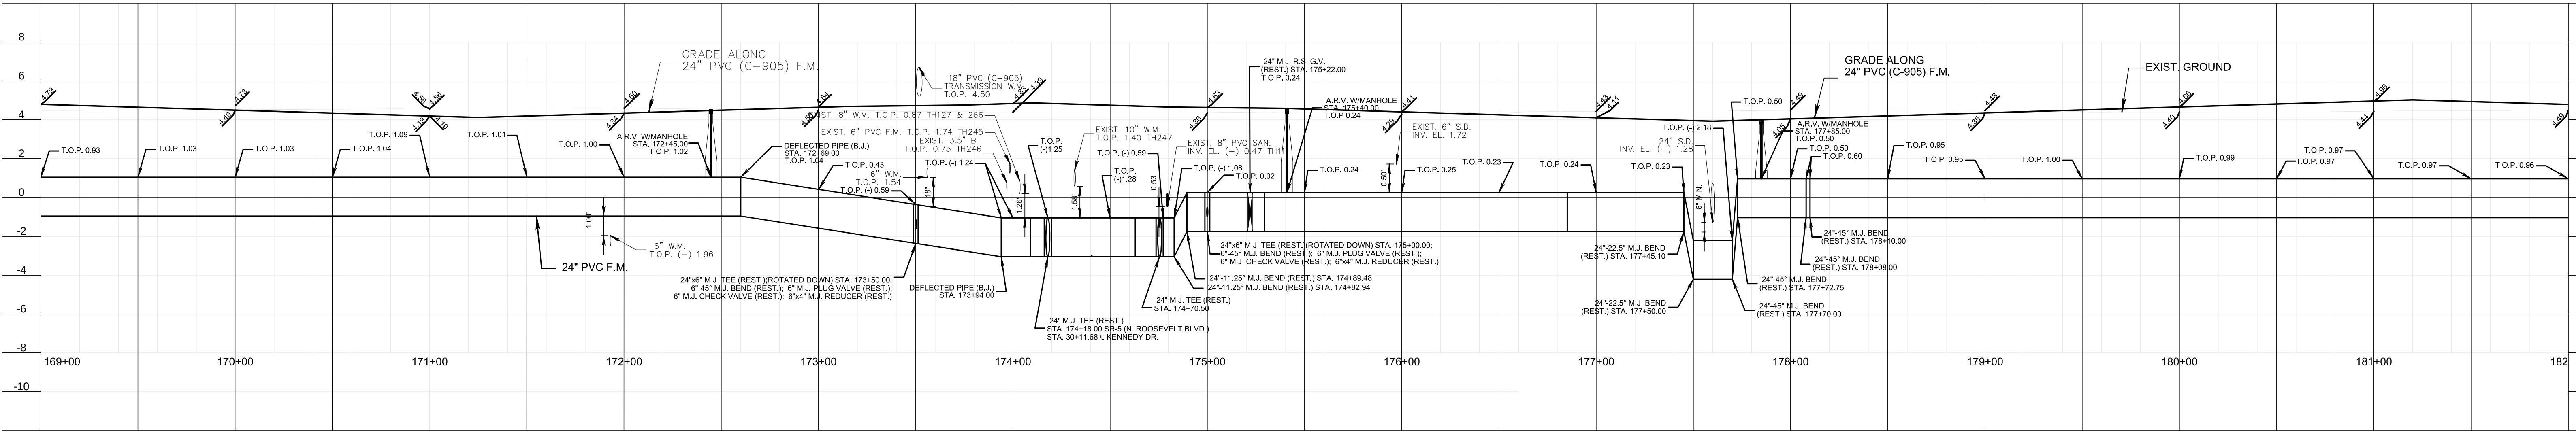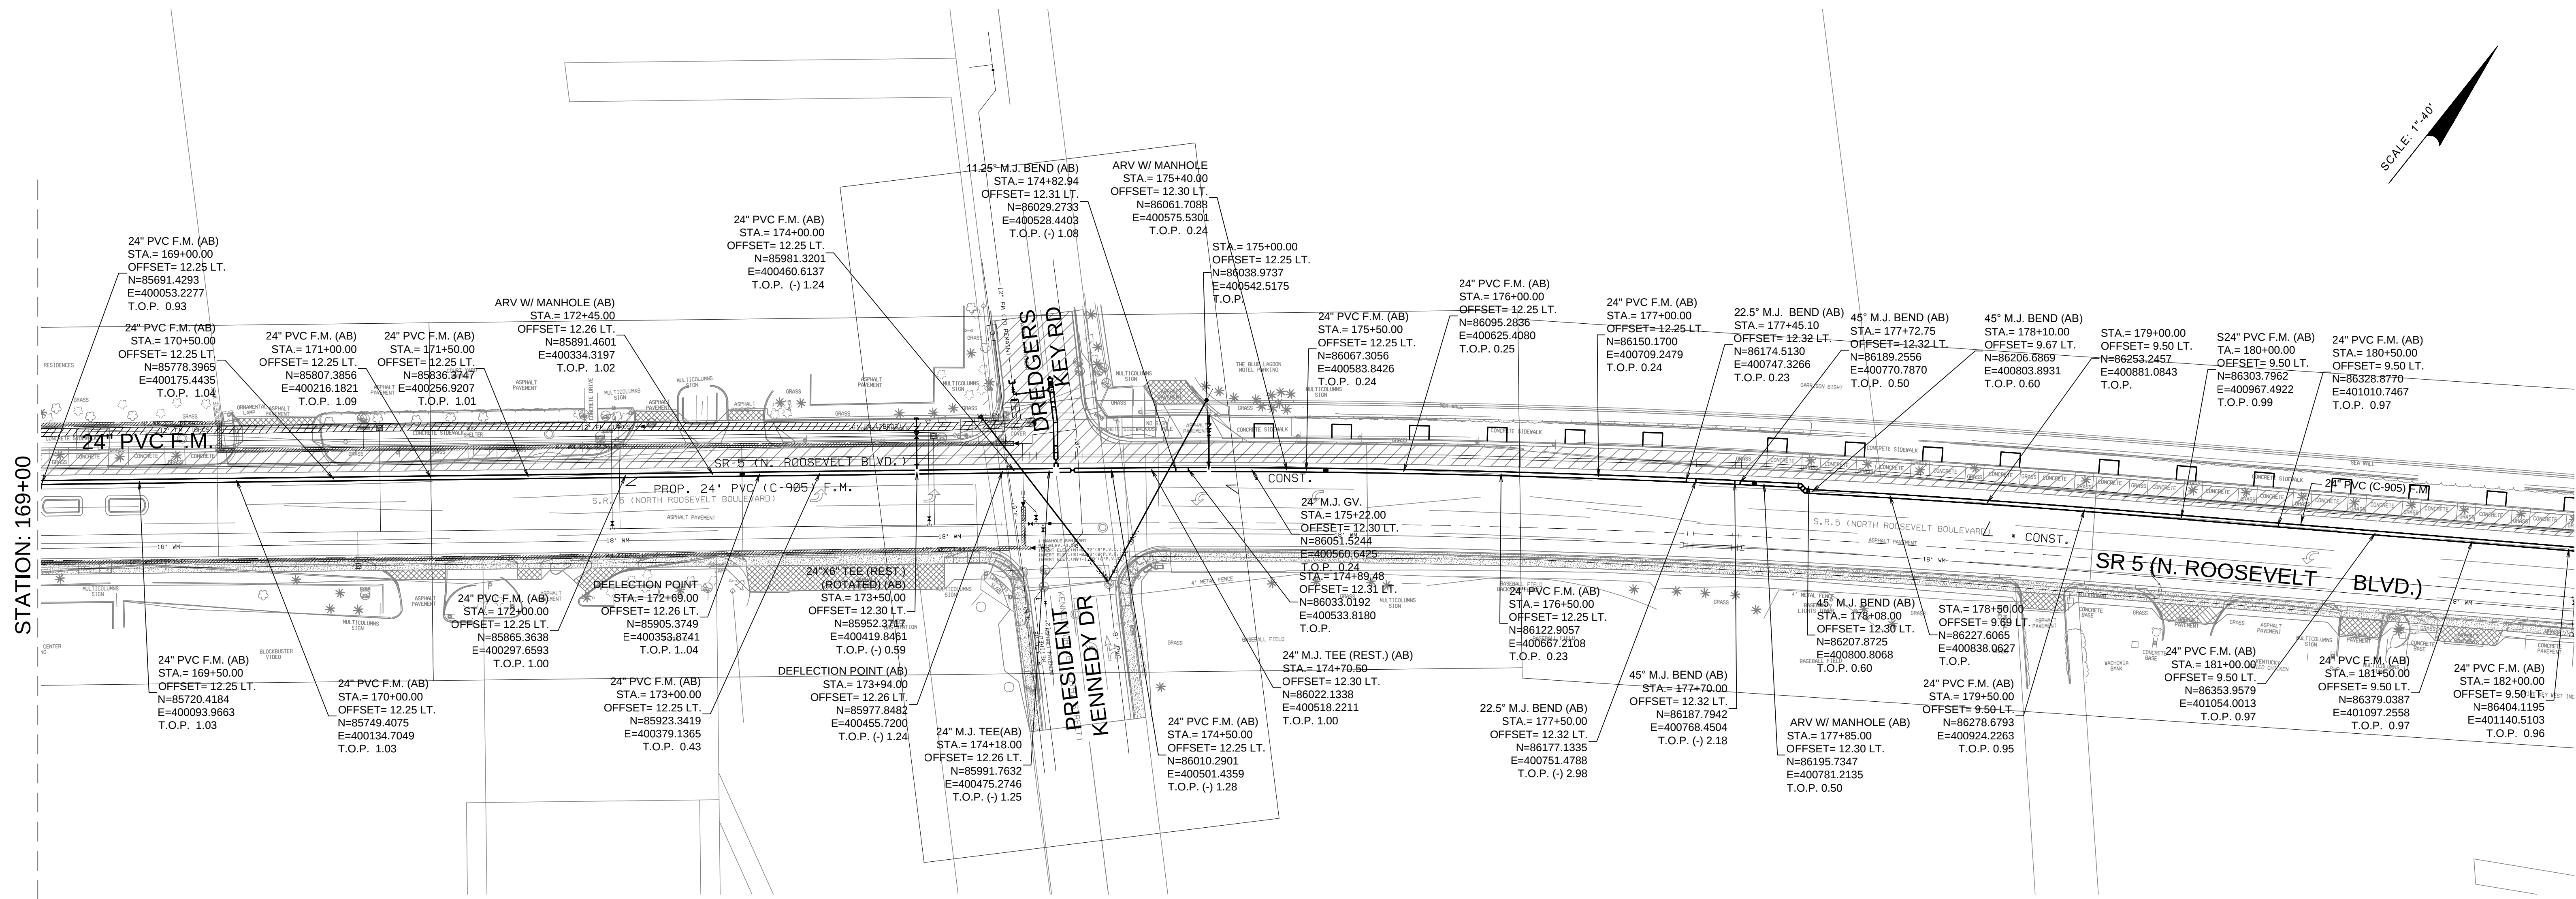



DATE: 09-26-14
SCALE: AS SHOWN
JOB ORDER: 146187
CADD: 00-SR5-24FM
DRAWN BY: A.P.
FB/PG: 250/SR-5
FILE NO. E - 2029
SHEET 10 OF 11

STATE ROAD NO. 5 (ROOSEVELT BOULEVARD) MONROE COUNTY, FLORIDA
24" P.V.C. FORCE MAIN PLAN AND PROFILE VIEW

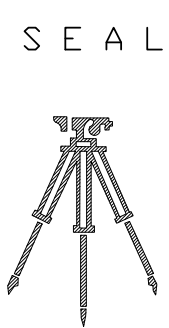

SOUTH PENINSULA SURVEYING, CORP.
LB # 7583
LAND DEVELOPMENT CONSULTANTS
SURVEYORS - PLANNERS
CONSTRUCTION LAYOUT
1799 NE 164th STREET
NORTH MIAMI BEACH, FL 33162
(P) 305-687-9191 (F) 305-354-8887 e-MAIL southpeninsula@gmail.com

AS-BUILT SURVEY

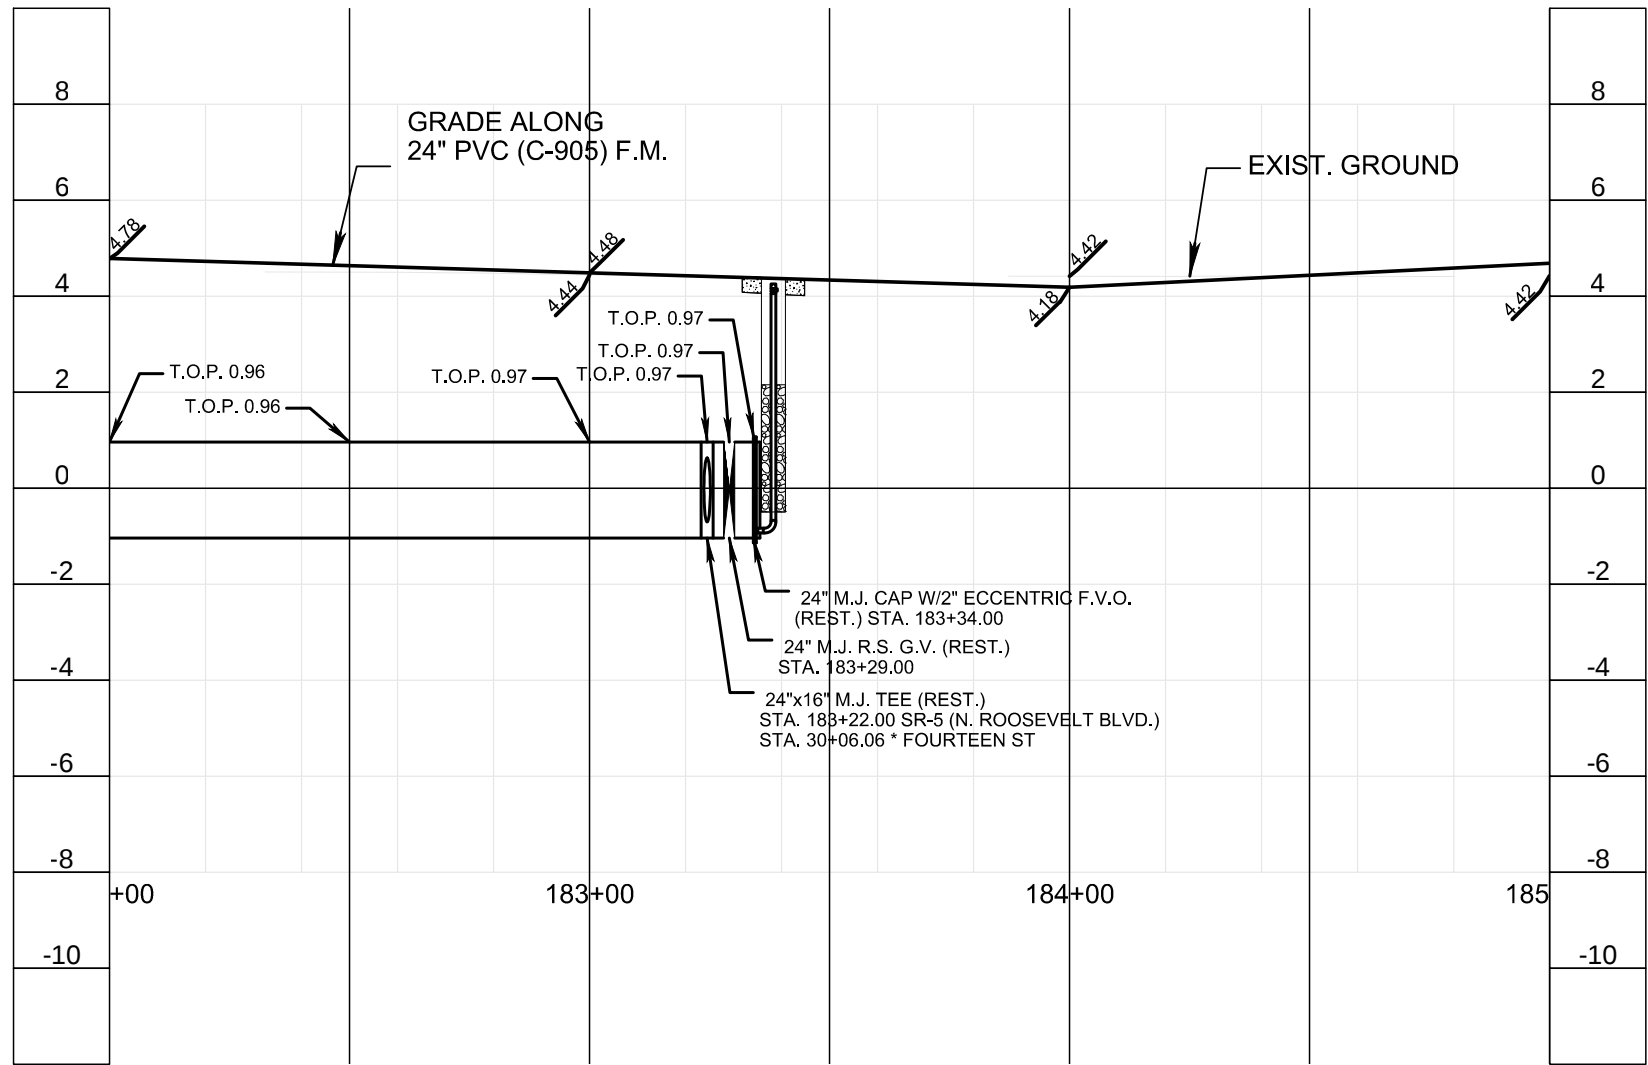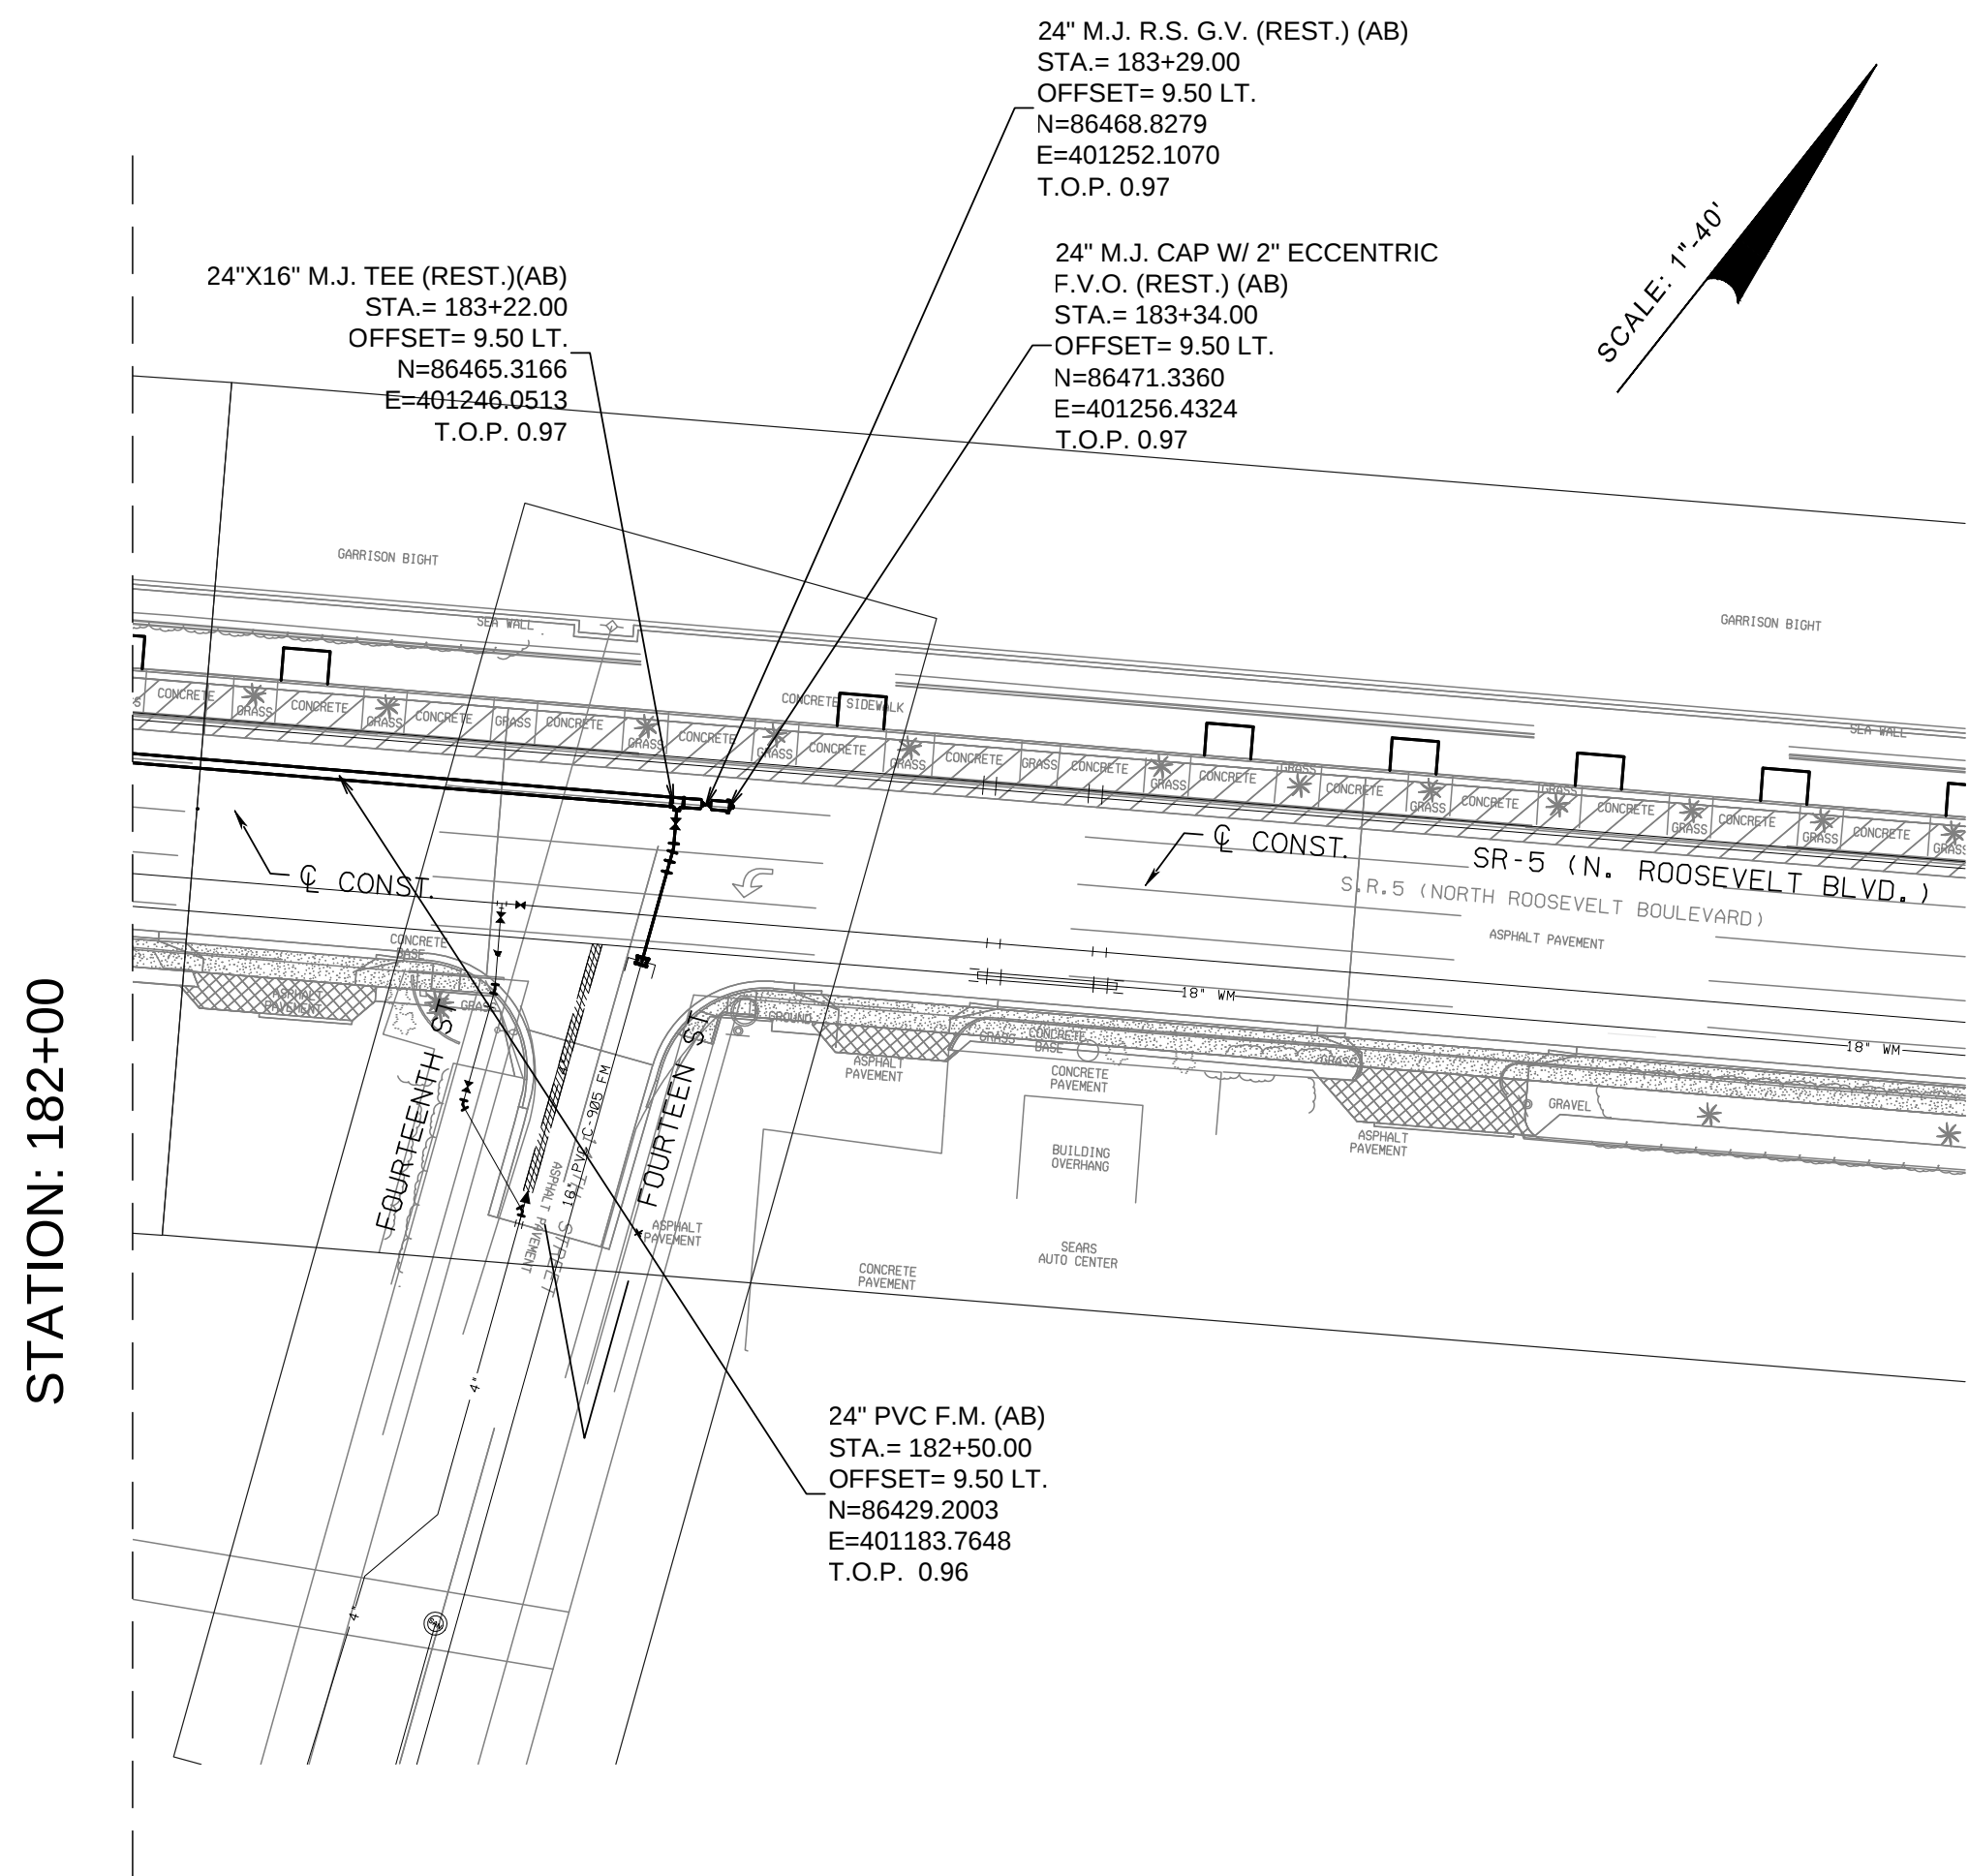


PROFILE SCALE:
0 20 40
FEET
HORIZONTAL: 1"=40'
VERTICAL: 1"=4'

THIS SHEET NOT VALID WITHOUT THE OTHERS

DATE: 09-26-14
SCALE: AS SHOWN
JOB ORDER: 146187
CADD: 00-SR5-24FM
DRAWN BY: A.P.
FB/PG: 250/SR-5
FILE NO. E - 2029
SHEET 11 OF 11

STATE ROAD NO. 5 (ROOSEVELT BOULEVARD) MONROE COUNTY, FLORIDA
24" P.V.C. FORCE MAIN PLAN AND PROFILE VIEW

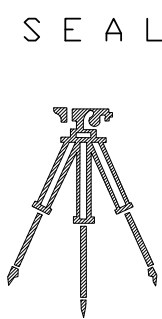

SOUTH PENINSULA SURVEYING, CORP.
LB # 7583
LAND DEVELOPMENT CONSULTANTS
SURVEYORS - PLANNERS
CONSTRUCTION LAYOUT
1799 NE 164th STREET
NORTH MIAMI BEACH, FL 33162
(P) 305-687-9191 (F) 305-354-8887 e-MAIL southpeninsula@gmail.com



Outlook

[EXTERNAL] Seq# 6: 232505145 for OMISWR

From sunshine@irth.com <sunshine@irth.com>

Date Wed 8/20/2025 12:55 PM

To michael.martinez@ch2m.com <michael.martinez@ch2m.com>

This Message Is From an External Sender

This message came from outside your organization.

Ticket Identifier: 91789125

From: IRTHNet At: 08/20/25 12:55 PM Seq No: 6

OMISWR 13015 CALL SUNSHINE 08/20/25 12:55:06ET 232505145-000 STREET
Ticket : 232505145 Rev:000 Taken: 08/20/25 12:54ET

State: FL Cnty: MONROE GeoPlace: KEY WEST
CallerPlace: KEY WEST
Subdivision: BLUE FLAMINGO RESORT/GATES HOTEL

Address : 3820 to 3824
Street : N ROOSEVELT BLVD
Cross 1 : US 1
Within 1/4 mile: Y

Locat: LOCATE A 20 FT WIDE PATH WHERE MARKED IN WHITE FROM THE NE CORNER OF
THE
BUILDING AT 3824 N ROOSEVELT BLVD GOING W IN FRONT OF THE PROPERTY AND GRASSY
AREA TO THE NE CORNER OF THE BUILDING AT 3820 N ROOSEVELT BLVD

Remarks : *** LOOKUP BY PARCEL ***

*** Attachments can be seen at

<https://urldefense.com/v3/https://exactix.sunshine811.com/viewticket/FL811/KRK->

[f6B95H3wEbxov4kq1ZoH_!!B5cixuoO7ltTeg!FvymZa-](https://urldefense.com/v3/https://exactix.sunshine811.com/viewticket/FL811/KRK-f6B95H3wEbxov4kq1ZoH_!!B5cixuoO7ltTeg!FvymZa-)

[2Vt0KiszHUSiLPvjShtoDjNXa_nK6PUeVhedb-ciyyZGcVy3RWC8BuXxCHn89sCEmzXW45icXohu\\$](https://urldefense.com/v3/https://exactix.sunshine811.com/viewticket/FL811/KRK-2Vt0KiszHUSiLPvjShtoDjNXa_nK6PUeVhedb-ciyyZGcVy3RWC8BuXxCHn89sCEmzXW45icXohu$)

*** Boundary: n 24.572341 s 24.569952 w -81.755838 e -81.753542

Grids : 2434C8145C 2434C8145D 2434D8145C 2434D8145D

Work date: 08/26/25 Time: 08:30ET Hrs notc: 091 Category: 3 Duration: 02 DAYS
Due Date : 08/22/25 Time: 23:59ET Exp Date : 09/19/25 Time: 23:59ET
Work type: INSTALLING CONDUIT Boring: Y White-lined: Y
Ug/Oh/Both: U Machinery: Y Depth: 8 FT Permits: N N/A
Done for : THE GATES HOTEL

Company : WAVE LINK UTILITY INC. Type: CONT
Co addr : 87961 OLD HWY.
City : ISLAMORADA State: FL Zip: 33036
Caller : MICHAEL MYERS Phone: 786-427-7575

Contact : MICHAEL MYERS Phone: 786-427-7575
BestTime: ANYTIME
Mobile : 786-427-7576
Email : MMYERS@WAVELINKUTILITY.COM

Submitted: 08/20/25 12:54ET Oper: HEA
Mbrs : CC1279 CEC446 FDOT06 FK1790 FK1793 FK2331 IC2034 KW1229 KWP398 OMISWR
Mbrs : SBF23

Ticket History (All Times in Eastern Time):
8/20/2025 12:55:06 PM: Received
Details: Ticket received for registration code OMISWR

8/20/2025 12:55:11 PM: Ticket Queued
Details: Ticket queued for delivery

8/20/2025 12:55:11 PM: Ticket Queued
Details: Ticket queued for delivery



[EXTERNAL] Seq# 15: 241506425 for OMISWR

From sunshine@irth.com <sunshine@irth.com>
Date Fri 8/29/2025 5:38 PM
To michael.martinez@ch2m.com <michael.martinez@ch2m.com>

This Message Is From an External Sender

This message came from outside your organization.

Ticket Identifier: 91953183
From: IRTHNet At: 08/29/25 05:38 PM Seq No: 15

OMISWR 16422 CALL SUNSHINE 08/29/25 17:38:09ET 241506425-000 STREET
Ticket : 241506425 Rev:000 Taken: 08/29/25 17:38ET

State: FL Cnty: MONROE GeoPlace: KEY WEST
CallerPlace: KEY WEST
Subdivision:

Address :
Street : N ROOSEVELT BLVD
Cross 1 : 14TH ST
Within 1/4 mile: Y
Cross 2 : TOPPINO DR

Locat: STARTING FROM INTERSECTION OF N ROOSEVELT BLVD AND 14TH ST, LOCATE
ENTIRE INTERSECTION 150LFT IN EACH DIRECTION FROM ROW TO ROW INCLUDING
UTILITY
EASEMENT, CONTINUE LOCATING N ROW AND UTILITY EASEMENT UP TO N ROOSEVELT
BLVD
AND TOPPINO DR. LOCATE ENTIRE INTERSECTION 150LFT IN EACH DIRECTION FROM ROW
TO
ROW INCLUDING UTILITY EASEMENTSEE STAKES/WHITE LINE

Remarks : SIGNAL AND LIGHTING PLANS ATTACHED.

*** LOOKUP BY BETWEEN ***

*** Attachments can be seen at

[https://urldefense.com/v3/https://exactix.sunshine811.com/viewticket/FL811/AAOeUtVJlIXwEbxov4kq1ZoH_!!B5cixuoO7ltTeg!CO8Blfg5SKlqyo63V3fJYn0imtGqE3dwBtg8ggOZUduwtsCC42l9o6HrQk7f_T1z3sJRF7vN5EN23BOtJUml\\$](https://urldefense.com/v3/https://exactix.sunshine811.com/viewticket/FL811/AAOeUtVJlIXwEbxov4kq1ZoH_!!B5cixuoO7ltTeg!CO8Blfg5SKlqyo63V3fJYn0imtGqE3dwBtg8ggOZUduwtsCC42l9o6HrQk7f_T1z3sJRF7vN5EN23BOtJUml$)

*** Boundary: n 24.572030 s 24.568750 w -81.767641 e -81.762369

Grids : 2434C8145A 2434C8145B 2434D8145A 2434D8146D

Work date: 09/03/25 Time: 23:59ET Hrs notc: 054 Category: 3 Duration: 01 MON
Due Date : 09/03/25 Time: 23:59ET Exp Date : 09/29/25 Time: 23:59ET
Work type: CONDUIT INSTALL, LIGHTPOLE INSTALL, PULLBOX INSTALL, PED SIGNAL INSTALL
Boring: N White-lined: Y

Ug/Oh/Both: U Machinery: Y Depth: UNK Permits: N N/A
Done for : GENERAL ASPHALT

Company : TRAFFICO LLC Type: CONT
Co addr : 4310 SW 75TH AVE
City : MIAMI State: FL Zip: 33155
Caller : DAMON MININO Phone: 786-935-5911
Contact : DAMON Phone: 305-582-0432
BestTime: DAYTIME
Mobile : 305-582-0432
Email : DAMON@TRAFFICOLLC.COM

Submitted: 08/29/25 17:38ET Oper: DAM Chan: WEB
Mbrs : CC1279 CEC446 FDOT06 FK1790 FK1793 FK2331 IC2034 KWP398 OMISWR SBF23

Ticket History (All Times in Eastern Time):

8/29/2025 5:38:09 PM: Received

Details: Ticket received for registration code OMISWR

8/29/2025 5:38:14 PM: Ticket Queued

Details: Ticket queued for delivery

8/29/2025 5:38:14 PM: Ticket Queued

Details: Ticket queued for delivery



Outlook

[EXTERNAL] Seq# 3: 232505145 for OMISWR

From sunshine@irth.com <sunshine@irth.com>

Date Sat 8/23/2025 12:22 AM

To michael.martinez@ch2m.com <michael.martinez@ch2m.com>

This Message Is From an External Sender

This message came from outside your organization.

Ticket Identifier: 91841194

From: IRTHNet At: 08/23/25 12:22 AM Seq No: 3

OMISWR 00841 CALL SUNSHINE 08/23/25 00:22:01ET 232505145-001 LATE STREET

Ticket : 232505145 Rev:001 Taken: 08/23/25 00:18ET

State: FL Cnty: MONROE GeoPlace: KEY WEST

CallerPlace: KEY WEST

Subdivision: BLUE FLAMINGO RESORT/GATES HOTEL

Address : 3820 to 3824

Street : N ROOSEVELT BLVD

Cross 1 : US 1

Within 1/4 mile: Y

Locat: LOCATE A 20 FT WIDE PATH WHERE MARKED IN WHITE FROM THE NE CORNER OF THE

BUILDING AT 3824 N ROOSEVELT BLVD GOING W IN FRONT OF THE PROPERTY AND GRASSY AREA TO THE NE CORNER OF THE BUILDING AT 3820 N ROOSEVELT BLVD

:

Remarks : *** LOOKUP BY PARCEL ***

*** Attachments can be seen at

[https://urldefense.com/v3/https://exactix.sunshine811.com/viewticket/FL811/POrwkBEy2H_wEaowZsL3EbgK_!!B5cixuoO7ltTeg!A3UyMeyUCVJbFh1G5qEIK4QPMgVkZOGmmhmo_YmhB6DE1UWQKXPWGGp0bkrIbRQIP1ByiNWfNPV_eUEM7f31\\$](https://urldefense.com/v3/https://exactix.sunshine811.com/viewticket/FL811/POrwkBEy2H_wEaowZsL3EbgK_!!B5cixuoO7ltTeg!A3UyMeyUCVJbFh1G5qEIK4QPMgVkZOGmmhmo_YmhB6DE1UWQKXPWGGp0bkrIbRQIP1ByiNWfNPV_eUEM7f31$)

*** Boundary: n 24.572341 s 24.569952 w -81.755838 e -81.753542

:

Grids : 2434C8145C 2434C8145D 2434D8145C 2434D8145D

Work date: 08/26/25 Time: 08:30ET Hrs notc: 025 Category: 3 Duration: 02 DAYS

Due Date : 08/22/25 Time: 23:59ET Exp Date : 09/19/25 Time: 23:59ET

Work type: INSTALLING CONDUIT Boring: Y White-lined: Y

Ug/Oh/Both: U Machinery: Y Depth: 8 FT Permits: N N/A

Done for : THE GATES HOTEL

Company : WAVE LINK UTILITY INC. Type: CONT

Co addr : 87961 OLD HWY.

City : ISLAMORADA State: FL Zip: 33036

Caller : MICHAEL MYERS Phone: 786-427-7575

Contact : MICHAEL MYERS Phone: 786-427-7575
BestTime: ANYTIME
Mobile : 786-427-7576
Email : MMYERS@WAVELINKUTILITY.COM

Submitted: 08/23/25 00:18ET Oper: SUN
Mbrs : CC1279 CEC446 FDOT06 FK1790 FK1793 FK2331 IC2034 KW1229 KWP398 OMISWR
Mbrs : SBF23

Ticket History (All Times in Eastern Time):

8/23/2025 12:22:01 AM: Received

Details: Ticket received for registration code OMISWR

8/23/2025 12:22:06 AM: Ticket Queued

Details: Ticket queued for delivery

8/23/2025 12:22:06 AM: Ticket Queued

Details: Ticket queued for delivery



Outlook

[EXTERNAL] Seq# 4: 239502421 for OMISWR

From sunshine@irth.com <sunshine@irth.com>

Date Wed 8/27/2025 10:05 AM

To michael.martinez@ch2m.com <michael.martinez@ch2m.com>

This Message Is From an External Sender

This message came from outside your organization.

Ticket Identifier: 91897638

From: IRTHNet At: 08/27/25 10:04 AM Seq No: 4

OMISWR 06891 CALL SUNSHINE 08/27/25 10:04:45ET 239502421-000 STREET

Ticket : 239502421 Rev:000 Taken: 08/27/25 10:04ET

State: FL Cnty: MONROE GeoPlace: KEY WEST

CallerPlace: KEY WEST

Subdivision: BLUE FLAMINGO RESORT/GATES HOTEL

Address : 3820 to 3824

Street : N ROOSEVELT BLVD

Cross 1 : US 1

Within 1/4 mile: Y

Locat: LOCATE A 20FT WIDE PATH WHERE MARKED IN WHITE FROM THE NE CORNER OF THE BUILDING AT 3824 N ROOSEVELT BLVD GOING W IN FRONT OF THE PROPERTY AND GRASSY AREA TO THE NE CORNER OF THE BUILDING AT 3820 N ROOSEVELT BLVD

:

Remarks : *** LOOKUP BY PARCEL ***

*** Attachments can be seen at

[https://urldefense.com/v3/_https://exactix.sunshine811.com/viewticket/FL811/sXkOCyKeSYPwEbxov4kq1ZoH_!!B5cixuoO7ltTeg!CswQ0DSWCxsLlobqKxpDsiTebism8q72JCFqbtID3Zd4Ybou_CNIYokaa dyMO9-2M_VeFYmhhM5DAKeya9cin\\$](https://urldefense.com/v3/_https://exactix.sunshine811.com/viewticket/FL811/sXkOCyKeSYPwEbxov4kq1ZoH_!!B5cixuoO7ltTeg!CswQ0DSWCxsLlobqKxpDsiTebism8q72JCFqbtID3Zd4Ybou_CNIYokaa dyMO9-2M_VeFYmhhM5DAKeya9cin$)

*** Boundary: n 24.572341 s 24.569952 w -81.755838 e -81.753542

:

Grids : 2434C8145C 2434C8145D 2434D8145C 2434D8145D

Work date: 08/29/25 Time: 23:59ET Hrs notc: 061 Category: 3 Duration: 30 DAYS

Due Date : 08/29/25 Time: 23:59ET Exp Date : 09/26/25 Time: 23:59ET

Work type: INSTALL CONDUIT Boring: Y White-lined: U

Ug/Oh/Both: U Machinery: Y Depth: UNK Permits: Y N/A

Done for : WAVE LINK UTILITY

Company : INTEGRATED TECH GROUP Type: CONT

Co addr : 2570 S PARK RD

City : HALLANDALE BEACH State: FL Zip: 33009

Caller : CARLOS PALACIO Phone: 786-439-6828

Contact : CARLOS PALACIO Phone: 786-439-6828

BestTime: 8-5
Mobile : 786-439-6828
Email : CARLOS.PALACIO@ITGCOMM.COM

Submitted: 08/27/25 10:04ET Oper: CAR Chan: WEB
Mbrs : CC1279 CEC446 FDOT06 FK1790 FK1793 FK2331 IC2034 KW1229 KWP398 OMISWR
Mbrs : SBF23

Ticket History (All Times in Eastern Time):
8/27/2025 10:04:45 AM: Received
Details: Ticket received for registration code OMISWR

8/27/2025 10:04:50 AM: Ticket Queued
Details: Ticket queued for delivery

8/27/2025 10:04:50 AM: Ticket Queued
Details: Ticket queued for delivery



Outlook

[EXTERNAL] Seq# 13: 241506420 for OMISWR

From sunshine@irth.com <sunshine@irth.com>

Date Fri 8/29/2025 5:36 PM

To michael.martinez@ch2m.com <michael.martinez@ch2m.com>

This Message Is From an External Sender

This message came from outside your organization.

Ticket Identifier: 91953169

From: IRTHNet At: 08/29/25 05:35 PM Seq No: 13

OMISWR 16408 CALL SUNSHINE 08/29/25 17:35:45ET 241506420-000 STREET

Ticket : 241506420 Rev:000 Taken: 08/29/25 17:35ET

State: FL Cnty: MONROE GeoPlace: KEY WEST

CallerPlace: KEY WEST

Subdivision:

Address :

Street : N ROOSEVELT BLVD

Cross 1 : KENNEDY DR

Within 1/4 mile: Y

Cross 2 : 14TH ST

Locat: STARTING FROM INTERSECTION OF N ROOSEVELT BLVD AND KENNEDY DR, LOCATE ENTIRE INTERSECTION 150LFT IN EACH DIRECTION FROM ROW TO ROW INCLUDING UTILITY

EASEMENT, CONTINUE LOCATING N ROW AND UTILITY EASEMENT UP TO N ROOSEVELT BLVD

AND 14TH ST. LOCATE ENTIRE INTERSECTION 150LFT IN EACH DIRECTION FROM ROW TO ROW INCLUDING UTILITY EASEMENTSEE STAKES/WHITE LINE

:

Remarks : SIGNAL AND LIGHTING PLANS ATTACHED.

*** LOOKUP BY BETWEEN ***

*** Attachments can be seen at

[https://urldefense.com/v3/https://exactix.sunshine811.com/viewticket/FL811/j_1oe3E5H4XwEZVCQBTIfTO2_!!B5cixuoO7ItTeg!DYZ11VXSImAnD4S7Lj4kyB1hc9M1Da3SbFxXoirC8rGEexakVonyifvaeEyumEYho6vPJOK_lkjfq5QKh8HU\\$](https://urldefense.com/v3/https://exactix.sunshine811.com/viewticket/FL811/j_1oe3E5H4XwEZVCQBTIfTO2_!!B5cixuoO7ItTeg!DYZ11VXSImAnD4S7Lj4kyB1hc9M1Da3SbFxXoirC8rGEexakVonyifvaeEyumEYho6vPJOK_lkjfq5QKh8HU$)

*** Boundary: n 24.569850 s 24.567459 w -81.769912 e -81.766439

:

Grids : 2434D8145A 2434D8146D

Work date: 09/03/25 Time: 23:59ET Hrs notc: 054 Category: 3 Duration: 01 MON

Due Date : 09/03/25 Time: 23:59ET Exp Date : 09/29/25 Time: 23:59ET

Work type: CONDUIT INSTALL, LIGHTPOLE INSTALL, PULLBOX INSTALL, PED SIGNAL INSTALL

Boring: N White-lined: Y

Ug/Oh/Both: U Machinery: Y Depth: UNK Permits: N N/A

Done for : GENERAL ASPHALT

Company : TRAFFICO LLC Type: CONT
Co addr : 4310 SW 75TH AVE
City : MIAMI State: FL Zip: 33155
Caller : DAMON MININO Phone: 786-935-5911
Contact : DAMON Phone: 305-582-0432
BestTime: DAYTIME
Mobile : 305-582-0432
Email : DAMON@TRAFFICOLLC.COM

Submitted: 08/29/25 17:35ET Oper: DAM Chan: WEB
Mbrs : CC1279 CEC446 FDOT06 FK1790 FK1793 FK2331 IC2034 KWP398 OMISWR SBF23

Ticket History (All Times in Eastern Time):

8/29/2025 5:35:46 PM: Received

Details: Ticket received for registration code OMISWR

8/29/2025 5:35:51 PM: Ticket Queued

Details: Ticket queued for delivery

8/29/2025 5:35:51 PM: Ticket Queued

Details: Ticket queued for delivery



[EXTERNAL] Seq# 14: 241506423 for OMISWR

From sunshine@irth.com <sunshine@irth.com>
Date Fri 8/29/2025 5:36 PM
To michael.martinez@ch2m.com <michael.martinez@ch2m.com>

This Message Is From an External Sender

This message came from outside your organization.

Ticket Identifier: 91953177
From: IRTHNet At: 08/29/25 05:36 PM Seq No: 14

OMISWR 16416 CALL SUNSHINE 08/29/25 17:36:22ET 241506423-000 STREET
Ticket : 241506423 Rev:000 Taken: 08/29/25 17:36ET

State: FL Cnty: MONROE GeoPlace: KEY WEST
CallerPlace: KEY WEST
Subdivision:

Address :
Street : N ROOSEVELT BLVD
Cross 1 : KENNEDY DR
Within 1/4 mile: Y
Cross 2 : 14TH ST

Locat: STARTING FROM INTERSECTION OF N ROOSEVELT BLVD AND KENNEDY DR, LOCATE
ENTIRE INTERSECTION 150LFT IN EACH DIRECTION FROM ROW TO ROW INCLUDING
UTILITY
EASEMENT, CONTINUE LOCATING S ROW AND UTILITY EASEMENT UP TO N ROOSEVELT
BLVD
AND 14TH ST. LOCATE ENTIRE INTERSECTION 150LFT IN EACH DIRECTION FROM ROW TO
ROW INCLUDING UTILITY EASEMENTSEE STAKES/WHITE LINE

:
Remarks : SIGNAL AND LIGHTING PLANS ATTACHED.

*** LOOKUP BY BETWEEN ***

*** Attachments can be seen at

[https://urldefense.com/v3/https://exactix.sunshine811.com/viewticket/FL811/-WIC9_klIIXwEZVCQBtIfTO2_!!B5cixuoO7ltTeg!CwxuCYhUMyDecG6n5PaAaCBws4l-W_2GWN9V7GV0eVmwFnZVg8u47OR3lKGO3aE0SwKHYfGv5O7vSLM7lclL\\$](https://urldefense.com/v3/https://exactix.sunshine811.com/viewticket/FL811/-WIC9_klIIXwEZVCQBtIfTO2_!!B5cixuoO7ltTeg!CwxuCYhUMyDecG6n5PaAaCBws4l-W_2GWN9V7GV0eVmwFnZVg8u47OR3lKGO3aE0SwKHYfGv5O7vSLM7lclL$)

*** Boundary: n 24.569850 s 24.567459 w -81.769912 e -81.766439

:
Grids : 2434D8145A 2434D8146D

Work date: 09/03/25 Time: 23:59ET Hrs notc: 054 Category: 3 Duration: 01 MON
Due Date : 09/03/25 Time: 23:59ET Exp Date : 09/29/25 Time: 23:59ET
Work type: CONDUIT INSTALL, LIGHTPOLE INSTALL, PULLBOX INSTALL, PED SIGNAL INSTALL
Boring: N White-lined: Y
Ug/Oh/Both: U Machinery: Y Depth: UNK Permits: N N/A

Done for : GENERAL ASPHALT

Company : TRAFFICO LLC Type: CONT
Co addr : 4310 SW 75TH AVE
City : MIAMI State: FL Zip: 33155
Caller : DAMON MININO Phone: 786-935-5911
Contact : DAMON Phone: 305-582-0432
BestTime: DAYTIME
Mobile : 305-582-0432
Email : DAMON@TRAFFICOLLC.COM

Submitted: 08/29/25 17:36ET Oper: DAM Chan: WEB
Mbrs : CC1279 CEC446 FDOT06 FK1790 FK1793 FK2331 IC2034 KWP398 OMISWR SBF23

Ticket History (All Times in Eastern Time):

8/29/2025 5:36:23 PM: Received

Details: Ticket received for registration code OMISWR

8/29/2025 5:36:28 PM: Ticket Queued

Details: Ticket queued for delivery

8/29/2025 5:36:28 PM: Ticket Queued

Details: Ticket queued for delivery



[EXTERNAL] Seq# 16: 241506426 for OMISWR

From sunshine@irth.com <sunshine@irth.com>
Date Fri 8/29/2025 5:38 PM
To michael.martinez@ch2m.com <michael.martinez@ch2m.com>

This Message Is From an External Sender

This message came from outside your organization.

Ticket Identifier: 91953188
From: IRTHNet At: 08/29/25 05:38 PM Seq No: 16

OMISWR 16427 CALL SUNSHINE 08/29/25 17:38:32ET 241506426-000 STREET
Ticket : 241506426 Rev:000 Taken: 08/29/25 17:38ET

State: FL Cnty: MONROE GeoPlace: KEY WEST
CallerPlace: KEY WEST
Subdivision:

Address :
Street : N ROOSEVELT BLVD
Cross 1 : 14TH ST
Within 1/4 mile: Y
Cross 2 : TOPPINO DR

Locat: STARTING FROM INTERSECTION OF N ROOSEVELT BLVD AND 14TH ST, LOCATE
ENTIRE INTERSECTION 150LFT IN EACH DIRECTION FROM ROW TO ROW INCLUDING
UTILITY
EASEMENT, CONTINUE LOCATING S ROW AND UTILITY EASEMENT UP TO N ROOSEVELT
BLVD
AND TOPPINO DR. LOCATE ENTIRE INTERSECTION 150LFT IN EACH DIRECTION FROM ROW
TO
ROW INCLUDING UTILITY EASEMENTSEE STAKES/WHITE LINE

Remarks : SIGNAL AND LIGHTING PLANS ATTACHED.

*** LOOKUP BY BETWEEN ***

*** Attachments can be seen at

[https://urldefense.com/v3/https://exactix.sunshine811.com/viewticket/FL811/P22Lb4h5IIXwEZ-d7_kD91wC_!!B5cixuoO7ltTeg!G8ETCHRIOmC6eohcrLdK3OHmC_3vG_kmuk7-gbQIS_BcJg6rl9M6JzyL-yAd2_PK8q!Qu6qupThVU0qYt_fe\\$](https://urldefense.com/v3/https://exactix.sunshine811.com/viewticket/FL811/P22Lb4h5IIXwEZ-d7_kD91wC_!!B5cixuoO7ltTeg!G8ETCHRIOmC6eohcrLdK3OHmC_3vG_kmuk7-gbQIS_BcJg6rl9M6JzyL-yAd2_PK8q!Qu6qupThVU0qYt_fe$)

*** Boundary: n 24.572030 s 24.568750 w -81.767641 e -81.762369

Grids : 2434C8145A 2434C8145B 2434D8145A 2434D8146D

Work date: 09/03/25 Time: 23:59ET Hrs notc: 054 Category: 3 Duration: 01 MON
Due Date : 09/03/25 Time: 23:59ET Exp Date : 09/29/25 Time: 23:59ET
Work type: CONDUIT INSTALL, LIGHTPOLE INSTALL, PULLBOX INSTALL, PED SIGNAL INSTALL
Boring: N White-lined: Y

Ug/Oh/Both: U Machinery: Y Depth: UNK Permits: N N/A
Done for : GENERAL ASPHALT

Company : TRAFFICO LLC Type: CONT
Co addr : 4310 SW 75TH AVE
City : MIAMI State: FL Zip: 33155
Caller : DAMON MININO Phone: 786-935-5911
Contact : DAMON Phone: 305-582-0432
BestTime: DAYTIME
Mobile : 305-582-0432
Email : DAMON@TRAFFICOLLC.COM

Submitted: 08/29/25 17:38ET Oper: DAM Chan: WEB
Mbrs : CC1279 CEC446 FDOT06 FK1790 FK1793 FK2331 IC2034 KWP398 OMISWR SBF23

Ticket History (All Times in Eastern Time):

8/29/2025 5:38:33 PM: Received

Details: Ticket received for registration code OMISWR

8/29/2025 5:38:38 PM: Ticket Queued

Details: Ticket queued for delivery

8/29/2025 5:38:38 PM: Ticket Queued

Details: Ticket queued for delivery



[EXTERNAL] Seq# 1: 239502421 for OMISWR

From sunshine@irth.com <sunshine@irth.com>
Date Sat 8/30/2025 12:12 AM
To michael.martinez@ch2m.com <michael.martinez@ch2m.com>

This Message Is From an External Sender

This message came from outside your organization.

Ticket Identifier: 91954551
From: IRTHNet At: 08/30/25 12:12 AM Seq No: 1

OMISWR 00357 CALL SUNSHINE 08/30/25 00:12:19ET 239502421-001 LATE STREET
Ticket : 239502421 Rev:001 Taken: 08/30/25 00:12ET

State: FL Cnty: MONROE GeoPlace: KEY WEST
CallerPlace: KEY WEST
Subdivision: BLUE FLAMINGO RESORT/GATES HOTEL

Address : 3820 to 3824
Street : N ROOSEVELT BLVD
Cross 1 : US 1
Within 1/4 mile: Y

Locat: LOCATE A 20FT WIDE PATH WHERE MARKED IN WHITE FROM THE NE CORNER OF THE
BUILDING AT 3824 N ROOSEVELT BLVD GOING W IN FRONT OF THE PROPERTY AND GRASSY
AREA TO THE NE CORNER OF THE BUILDING AT 3820 N ROOSEVELT BLVD

:
Remarks : *** LOOKUP BY PARCEL ***

*** Attachments can be seen at

[https://urldefense.com/v3/https://exactix.sunshine811.com/viewticket/FL811/xgdqLbqEV4XwEaFcZsL3EbgK_!!B5cixuoO7ltTeg!HFzC_E8iYv9KHKMvBSdK5G8TvlGMSQKp6SCGy8YCjwF8RHW047YOug7GY0pC-bvCartqKGTRnflyCJE5TFRT\\$](https://urldefense.com/v3/https://exactix.sunshine811.com/viewticket/FL811/xgdqLbqEV4XwEaFcZsL3EbgK_!!B5cixuoO7ltTeg!HFzC_E8iYv9KHKMvBSdK5G8TvlGMSQKp6SCGy8YCjwF8RHW047YOug7GY0pC-bvCartqKGTRnflyCJE5TFRT$)

*** Boundary: n 24.572341 s 24.569952 w -81.755838 e -81.753542

:
Grids : 2434C8145C 2434C8145D 2434D8145C 2434D8145D

Work date: 08/29/25 Time: 23:59ET Hrs notc: 000 Category: 3 Duration: 30 DAYS
Due Date : 08/29/25 Time: 23:59ET Exp Date : 09/26/25 Time: 23:59ET
Work type: INSTALL CONDUIT Boring: Y White-lined: U
Ug/Oh/Both: U Machinery: Y Depth: UNK Permits: Y N/A
Done for : WAVE LINK UTILITY

Company : INTEGRATED TECH GROUP Type: CONT
Co addr : 2570 S PARK RD
City : HALLANDALE BEACH State: FL Zip: 33009
Caller : CARLOS PALACIO Phone: 786-439-6828
Contact : CARLOS PALACIO Phone: 786-439-6828

BestTime: 8-5
Mobile : 786-439-6828
Email : CARLOS.PALACIO@ITGCOMM.COM

Submitted: 08/30/25 00:12ET Oper: SUN
Mbrs : CC1279 CEC446 FDOT06 FK1790 FK1793 FK2331 IC2034 KW1229 KWP398 OMISWR
Mbrs : SBF23

Ticket History (All Times in Eastern Time):
8/30/2025 12:12:19 AM: Received
Details: Ticket received for registration code OMISWR

8/30/2025 12:12:24 AM: Ticket Queued
Details: Ticket queued for delivery

8/30/2025 12:12:24 AM: Ticket Queued
Details: Ticket queued for delivery



[EXTERNAL] Seq# 2: 239502421 for OMISWR

From sunshine@irth.com <sunshine@irth.com>

Date Tue 9/2/2025 10:20 AM

To michael.martinez@ch2m.com <michael.martinez@ch2m.com>

This Message Is From an External Sender

This message came from outside your organization.

Ticket Identifier: 91968372

From: IRTHNet At: 09/02/25 10:20 AM Seq No: 2

OMISWR 07141 CALL SUNSHINE 09/02/25 10:20:18ET 239502421-002 REXMIT NOSHOW STREET

Ticket : 239502421 Rev:002 Taken: 09/02/25 10:20ET

State: FL Cnty: MONROE GeoPlace: KEY WEST

CallerPlace: KEY WEST

Subdivision: BLUE FLAMINGO RESORT/GATES HOTEL

Address : 3820 to 3824

Street : N ROOSEVELT BLVD

Cross 1 : US 1

Within 1/4 mile: Y

Locat: LOCATE A 20FT WIDE PATH WHERE MARKED IN WHITE FROM THE NE CORNER OF THE BUILDING AT 3824 N ROOSEVELT BLVD GOING W IN FRONT OF THE PROPERTY AND GRASSY AREA TO THE NE CORNER OF THE BUILDING AT 3820 N ROOSEVELT BLVD

Remarks : 2ND NOTICE TO FLORIDA KEY AQUEDUCT AUTH AREA1 INFRASTURE CORP OF AMERICA AND OPERATION MANAGEMENT INC PER CARLOS PALACIO STATES THAT UTILITY LINES ARE NOT MARKED PLEASE LOCATE LINES ASAP WORK IS HELD UP DUE TO NO MARKINGS

*** LOOKUP BY PARCEL ***

*** Attachments can be seen at

[https://urldefense.com/v3/https://exactix.sunshine811.com/viewticket/FL811/3FZF4AmkB4jwEZ-d7_kD91wC_!!B5cixuoO7ltTeg!GEticZhLV31CChW90p4F-Fiv16Oa_GF_GasuuvAG-J_k4j2iBG7KvlMbw3MM0PmXqYQgkP7CHeAxcfr9k_EZ\\$](https://urldefense.com/v3/https://exactix.sunshine811.com/viewticket/FL811/3FZF4AmkB4jwEZ-d7_kD91wC_!!B5cixuoO7ltTeg!GEticZhLV31CChW90p4F-Fiv16Oa_GF_GasuuvAG-J_k4j2iBG7KvlMbw3MM0PmXqYQgkP7CHeAxcfr9k_EZ$)

*** Boundary: n 24.572341 s 24.569952 w -81.755838 e -81.753542

Grids : 2434C8145C 2434C8145D 2434D8145C 2434D8145D

Work date: 08/29/25 Time: 23:59ET Hrs notc: 000 Category: 3 Duration: 30 DAYS

Due Date : 08/29/25 Time: 23:59ET Exp Date : 09/26/25 Time: 23:59ET

Work type: INSTALL CONDUIT Boring: Y White-lined: U

Ug/Oh/Both: U Machinery: Y Depth: UNK Permits: Y N/A

Done for : WAVE LINK UTILITY

Company : INTEGRATED TECH GROUP Type: CONT
Co addr : 2570 S PARK RD
City : HALLANDALE BEACH State: FL Zip: 33009
Caller : CARLOS PALACIO Phone: 786-439-6828
Contact : CARLOS PALACIO Phone: 786-439-6828
BestTime: 8-5
Mobile : 786-439-6828
Email : CARLOS.PALACIO@ITGCOMM.COM

Submitted: 09/02/25 10:20ET Oper: EVE
Mbrs : CC1279 CEC446 FDOT06 FK1790 FK1793 FK2331 IC2034 KW1229 KWP398 OMISWR
Mbrs : SBF23

Ticket History (All Times in Eastern Time):

9/2/2025 10:20:18 AM: Received

Details: Ticket received for registration code OMISWR

9/2/2025 10:20:24 AM: Ticket Queued

Details: Ticket queued for delivery

9/2/2025 10:20:24 AM: Ticket Queued

Details: Ticket queued for delivery

9/2/2025 10:20:33 AM: Ticket Delivered

Details: Ticket successfully sent to richard.estevez@jacobs.com



[EXTERNAL] Seq# 11: 241506425 for OMISWR

From sunshine@irth.com <sunshine@irth.com>
Date Thu 9/4/2025 12:21 AM
To michael.martinez@ch2m.com <michael.martinez@ch2m.com>

This Message Is From an External Sender

This message came from outside your organization.

Ticket Identifier: 92015775
From: IRTHNet At: 09/04/25 12:21 AM Seq No: 11

OMISWR 00875 CALL SUNSHINE 09/04/25 00:20:53ET 241506425-001 LATE STREET
Ticket : 241506425 Rev:001 Taken: 09/04/25 00:20ET

State: FL Cnty: MONROE GeoPlace: KEY WEST
CallerPlace: KEY WEST
Subdivision:

Address :
Street : N ROOSEVELT BLVD
Cross 1 : 14TH ST
Within 1/4 mile: Y
Cross 2 : TOPPINO DR

Locat: STARTING FROM INTERSECTION OF N ROOSEVELT BLVD AND 14TH ST, LOCATE
ENTIRE INTERSECTION 150LFT IN EACH DIRECTION FROM ROW TO ROW INCLUDING
UTILITY
EASEMENT, CONTINUE LOCATING N ROW AND UTILITY EASEMENT UP TO N ROOSEVELT
BLVD
AND TOPPINO DR. LOCATE ENTIRE INTERSECTION 150LFT IN EACH DIRECTION FROM ROW
TO
ROW INCLUDING UTILITY EASEMENTSEE STAKES/WHITE LINE

:
Remarks : SIGNAL AND LIGHTING PLANS ATTACHED.

*** LOOKUP BY BETWEEN ***

*** Attachments can be seen at

[https://urldefense.com/v3/https://exactix.sunshine811.com/viewticket/FL811/aiDe7_2KRonwEb0QZsL3EbgK_!!B5cixuoO7ltTeg!HZUGZaGoN7L22os0HgX3QH6o8SQWpY6-Vxuv3PQ7WdtmT41GAILi8fOkDe3gtKZ7j2IRJRGR9J0Q_pFs5_y\\$](https://urldefense.com/v3/https://exactix.sunshine811.com/viewticket/FL811/aiDe7_2KRonwEb0QZsL3EbgK_!!B5cixuoO7ltTeg!HZUGZaGoN7L22os0HgX3QH6o8SQWpY6-Vxuv3PQ7WdtmT41GAILi8fOkDe3gtKZ7j2IRJRGR9J0Q_pFs5_y$)

*** Boundary: n 24.572030 s 24.568750 w -81.767641 e -81.762369

:
Grids : 2434C8145A 2434C8145B 2434D8145A 2434D8146D

Work date: 09/03/25 Time: 23:59ET Hrs notc: 000 Category: 3 Duration: 01 MON
Due Date : 09/03/25 Time: 23:59ET Exp Date : 09/29/25 Time: 23:59ET
Work type: CONDUIT INSTALL, LIGHTPOLE INSTALL, PULLBOX INSTALL, PED SIGNAL INSTALL
Boring: N White-lined: Y

Ug/Oh/Both: U Machinery: Y Depth: UNK Permits: N N/A
Done for : GENERAL ASPHALT

Company : TRAFFICO LLC Type: CONT
Co addr : 4310 SW 75TH AVE
City : MIAMI State: FL Zip: 33155
Caller : DAMON MININO Phone: 786-935-5911
Contact : DAMON Phone: 305-582-0432
BestTime: DAYTIME
Mobile : 305-582-0432
Email : DAMON@TRAFFICOLLC.COM

Submitted: 09/04/25 00:20ET Oper: SUN
Mbrs : CC1279 CEC446 FDOT06 FK1790 FK1793 FK2331 IC2034 KWP398 OMISWR SBF23

Ticket History (All Times in Eastern Time):

9/4/2025 12:20:53 AM: Received

Details: Ticket received for registration code OMISWR

9/4/2025 12:20:58 AM: Ticket Queued

Details: Ticket queued for delivery

9/4/2025 12:20:58 AM: Ticket Queued

Details: Ticket queued for delivery

9/4/2025 12:21:02 AM: Ticket Delivered

Details: Ticket successfully sent to richard.estevez@jacobs.com



Outlook

[EXTERNAL] Seq# 12: 241506426 for OMISWR

From sunshine@irth.com <sunshine@irth.com>

Date Thu 9/4/2025 12:21 AM

To michael.martinez@ch2m.com <michael.martinez@ch2m.com>

This Message Is From an External Sender

This message came from outside your organization.

Ticket Identifier: 92015777

From: IRTHNet At: 09/04/25 12:21 AM Seq No: 12

OMISWR 00877 CALL SUNSHINE 09/04/25 00:20:54ET 241506426-001 LATE STREET

Ticket : 241506426 Rev:001 Taken: 09/04/25 00:20ET

State: FL Cnty: MONROE GeoPlace: KEY WEST

CallerPlace: KEY WEST

Subdivision:

Address :

Street : N ROOSEVELT BLVD

Cross 1 : 14TH ST

Within 1/4 mile: Y

Cross 2 : TOPPINO DR

Locat: STARTING FROM INTERSECTION OF N ROOSEVELT BLVD AND 14TH ST, LOCATE ENTIRE INTERSECTION 150LFT IN EACH DIRECTION FROM ROW TO ROW INCLUDING UTILITY

EASEMENT, CONTINUE LOCATING S ROW AND UTILITY EASEMENT UP TO N ROOSEVELT BLVD

AND TOPPINO DR. LOCATE ENTIRE INTERSECTION 150LFT IN EACH DIRECTION FROM ROW TO

ROW INCLUDING UTILITY EASEMENTSEE STAKES/WHITE LINE

:

Remarks : SIGNAL AND LIGHTING PLANS ATTACHED.

*** LOOKUP BY BETWEEN ***

*** Attachments can be seen at

[https://urldefense.com/v3/_https://exactix.sunshine811.com/viewticket/FL811/WVnYDEuLRonwEZ-bZsL3EbgK_!!B5cixuoO7ltTeg!Bf6NlgdNW3V4iCFwDd02G_8H411bjeoGKvwqHFo5lhLmz5MHosQnhoX-5d5hwsaKuDLLMoUu-nDWUejzAgon\\$](https://urldefense.com/v3/_https://exactix.sunshine811.com/viewticket/FL811/WVnYDEuLRonwEZ-bZsL3EbgK_!!B5cixuoO7ltTeg!Bf6NlgdNW3V4iCFwDd02G_8H411bjeoGKvwqHFo5lhLmz5MHosQnhoX-5d5hwsaKuDLLMoUu-nDWUejzAgon$)

*** Boundary: n 24.572030 s 24.568750 w -81.767641 e -81.762369

:

Grids : 2434C8145A 2434C8145B 2434D8145A 2434D8146D

Work date: 09/03/25 Time: 23:59ET Hrs notc: 000 Category: 3 Duration: 01 MON

Due Date : 09/03/25 Time: 23:59ET Exp Date : 09/29/25 Time: 23:59ET

Work type: CONDUIT INSTALL, LIGHTPOLE INSTALL, PULLBOX INSTALL, PED SIGNAL INSTALL

Boring: N White-lined: Y

Ug/Oh/Both: U Machinery: Y Depth: UNK Permits: N N/A
Done for : GENERAL ASPHALT

Company : TRAFFICO LLC Type: CONT
Co addr : 4310 SW 75TH AVE
City : MIAMI State: FL Zip: 33155
Caller : DAMON MININO Phone: 786-935-5911
Contact : DAMON Phone: 305-582-0432
BestTime: DAYTIME
Mobile : 305-582-0432
Email : DAMON@TRAFFICOLLC.COM

Submitted: 09/04/25 00:20ET Oper: SUN
Mbrs : CC1279 CEC446 FDOT06 FK1790 FK1793 FK2331 IC2034 KWP398 OMISWR SBF23

Ticket History (All Times in Eastern Time):

9/4/2025 12:20:54 AM: Received

Details: Ticket received for registration code OMISWR

9/4/2025 12:20:59 AM: Ticket Queued

Details: Ticket queued for delivery

9/4/2025 12:20:59 AM: Ticket Queued

Details: Ticket queued for delivery

9/4/2025 12:21:03 AM: Ticket Delivered

Details: Ticket successfully sent to richard.estevez@jacobs.com



Outlook

[EXTERNAL] Seq# 10: 241506423 for OMISWR

From sunshine@irth.com <sunshine@irth.com>

Date Thu 9/4/2025 12:21 AM

To michael.martinez@ch2m.com <michael.martinez@ch2m.com>

This Message Is From an External Sender

This message came from outside your organization.

Ticket Identifier: 92015773

From: IRTHNet At: 09/04/25 12:21 AM Seq No: 10

OMISWR 00873 CALL SUNSHINE 09/04/25 00:20:52ET 241506423-001 LATE STREET

Ticket : 241506423 Rev:001 Taken: 09/04/25 00:20ET

State: FL Cnty: MONROE GeoPlace: KEY WEST

CallerPlace: KEY WEST

Subdivision:

Address :

Street : N ROOSEVELT BLVD

Cross 1 : KENNEDY DR

Within 1/4 mile: Y

Cross 2 : 14TH ST

Locat: STARTING FROM INTERSECTION OF N ROOSEVELT BLVD AND KENNEDY DR, LOCATE ENTIRE INTERSECTION 150LFT IN EACH DIRECTION FROM ROW TO ROW INCLUDING UTILITY

EASEMENT, CONTINUE LOCATING S ROW AND UTILITY EASEMENT UP TO N ROOSEVELT BLVD

AND 14TH ST. LOCATE ENTIRE INTERSECTION 150LFT IN EACH DIRECTION FROM ROW TO ROW INCLUDING UTILITY EASEMENTSEE STAKES/WHITE LINE

:

Remarks : SIGNAL AND LIGHTING PLANS ATTACHED.

*** LOOKUP BY BETWEEN ***

*** Attachments can be seen at

[https://urldefense.com/v3/_https://exactix.sunshine811.com/viewticket/FL811/VsgQjK2KRonwEY9jZsL3EbgK_!!B5cixuoO7ltTeg!ERKmMvTLubTkFocckKyoyzcuoM0WfwrnKlpdHf21Bic_AlvflsWSAvGFwehsnuQCkVleEaL8JR0xHByHYNUTe\\$](https://urldefense.com/v3/_https://exactix.sunshine811.com/viewticket/FL811/VsgQjK2KRonwEY9jZsL3EbgK_!!B5cixuoO7ltTeg!ERKmMvTLubTkFocckKyoyzcuoM0WfwrnKlpdHf21Bic_AlvflsWSAvGFwehsnuQCkVleEaL8JR0xHByHYNUTe$)

*** Boundary: n 24.569850 s 24.567459 w -81.769912 e -81.766439

:

Grids : 2434D8145A 2434D8146D

Work date: 09/03/25 Time: 23:59ET Hrs notc: 000 Category: 3 Duration: 01 MON

Due Date : 09/03/25 Time: 23:59ET Exp Date : 09/29/25 Time: 23:59ET

Work type: CONDUIT INSTALL, LIGHTPOLE INSTALL, PULLBOX INSTALL, PED SIGNAL INSTALL

Boring: N White-lined: Y

Ug/Oh/Both: U Machinery: Y Depth: UNK Permits: N N/A

Done for : GENERAL ASPHALT

Company : TRAFFICO LLC Type: CONT
Co addr : 4310 SW 75TH AVE
City : MIAMI State: FL Zip: 33155
Caller : DAMON MININO Phone: 786-935-5911
Contact : DAMON Phone: 305-582-0432
BestTime: DAYTIME
Mobile : 305-582-0432
Email : DAMON@TRAFFICOLLC.COM

Submitted: 09/04/25 00:20ET Oper: SUN
Mbrs : CC1279 CEC446 FDOT06 FK1790 FK1793 FK2331 IC2034 KWP398 OMISWR SBF23

Ticket History (All Times in Eastern Time):

9/4/2025 12:20:52 AM: Received

Details: Ticket received for registration code OMISWR

9/4/2025 12:20:57 AM: Ticket Queued

Details: Ticket queued for delivery

9/4/2025 12:20:57 AM: Ticket Queued

Details: Ticket queued for delivery

9/4/2025 12:21:02 AM: Ticket Delivered

Details: Ticket successfully sent to richard.estevez@jacobs.com



Outlook

[EXTERNAL] Seq# 9: 241506420 for OMISWR

From sunshine@irth.com <sunshine@irth.com>

Date Thu 9/4/2025 12:21 AM

To michael.martinez@ch2m.com <michael.martinez@ch2m.com>

This Message Is From an External Sender

This message came from outside your organization.

Ticket Identifier: 92015771

From: IRTHNet At: 09/04/25 12:21 AM Seq No: 9

OMISWR 00871 CALL SUNSHINE 09/04/25 00:20:51ET 241506420-001 LATE STREET

Ticket : 241506420 Rev:001 Taken: 09/04/25 00:20ET

State: FL Cnty: MONROE GeoPlace: KEY WEST

CallerPlace: KEY WEST

Subdivision:

Address :

Street : N ROOSEVELT BLVD

Cross 1 : KENNEDY DR

Within 1/4 mile: Y

Cross 2 : 14TH ST

Locat: STARTING FROM INTERSECTION OF N ROOSEVELT BLVD AND KENNEDY DR, LOCATE ENTIRE INTERSECTION 150LFT IN EACH DIRECTION FROM ROW TO ROW INCLUDING UTILITY

EASEMENT, CONTINUE LOCATING N ROW AND UTILITY EASEMENT UP TO N ROOSEVELT BLVD

AND 14TH ST. LOCATE ENTIRE INTERSECTION 150LFT IN EACH DIRECTION FROM ROW TO ROW INCLUDING UTILITY EASEMENTSEE STAKES/WHITE LINE

:

Remarks : SIGNAL AND LIGHTING PLANS ATTACHED.

*** LOOKUP BY BETWEEN ***

*** Attachments can be seen at

[https://urldefense.com/v3/https://exactix.sunshine811.com/viewticket/FL811/ANM-1eKRonwEZ-bZsL3EbgK_!!B5cixuoO7ltTeg!D6YOnpR_ky19Dgts55klpMnbRMbqptxWeuMbLGHScPioxfRGSNOtrVn-n_5Fe3zrRDVDs5cPUNTEd7P3bsgQ\\$](https://urldefense.com/v3/https://exactix.sunshine811.com/viewticket/FL811/ANM-1eKRonwEZ-bZsL3EbgK_!!B5cixuoO7ltTeg!D6YOnpR_ky19Dgts55klpMnbRMbqptxWeuMbLGHScPioxfRGSNOtrVn-n_5Fe3zrRDVDs5cPUNTEd7P3bsgQ$)

*** Boundary: n 24.569850 s 24.567459 w -81.769912 e -81.766439

:

Grids : 2434D8145A 2434D8146D

Work date: 09/03/25 Time: 23:59ET Hrs notc: 000 Category: 3 Duration: 01 MON

Due Date : 09/03/25 Time: 23:59ET Exp Date : 09/29/25 Time: 23:59ET

Work type: CONDUIT INSTALL, LIGHTPOLE INSTALL, PULLBOX INSTALL, PED SIGNAL INSTALL

Boring: N White-lined: Y

Ug/Oh/Both: U Machinery: Y Depth: UNK Permits: N N/A

Done for : GENERAL ASPHALT

Company : TRAFFICO LLC Type: CONT
Co addr : 4310 SW 75TH AVE
City : MIAMI State: FL Zip: 33155
Caller : DAMON MININO Phone: 786-935-5911
Contact : DAMON Phone: 305-582-0432
BestTime: DAYTIME
Mobile : 305-582-0432
Email : DAMON@TRAFFICOLLC.COM

Submitted: 09/04/25 00:20ET Oper: SUN
Mbrs : CC1279 CEC446 FDOT06 FK1790 FK1793 FK2331 IC2034 KWP398 OMISWR SBF23

Ticket History (All Times in Eastern Time):

9/4/2025 12:20:51 AM: Received

Details: Ticket received for registration code OMISWR

9/4/2025 12:20:57 AM: Ticket Queued

Details: Ticket queued for delivery

9/4/2025 12:20:57 AM: Ticket Queued

Details: Ticket queued for delivery

9/4/2025 12:21:01 AM: Ticket Delivered

Details: Ticket successfully sent to richard.estevez@jacobs.com



Outlook

[EXTERNAL] Seq# 9: 246509378 for OMISWR

From sunshine@irth.com <sunshine@irth.com>

Date Sat 9/6/2025 12:37 AM

To michael.martinez@ch2m.com <michael.martinez@ch2m.com>

This Message Is From an External Sender

This message came from outside your organization.

Ticket Identifier: 92057812

From: IRTHNet At: 09/06/25 12:37 AM Seq No: 9

OMISWR 01783 CALL SUNSHINE 09/06/25 00:36:56ET 246509378-001 LATE GRID

Ticket : 246509378 Rev:001 Taken: 09/06/25 00:32ET

State: FL Cnty: MONROE GeoPlace: KEY WEST

CallerPlace: KEY WEST

Subdivision:

Address :

Street : N ROOSEVELT BLVD

Locat: STARTING ON THE NORTHEAST CORNER OF N ROOSEVELT BLVD AND SEARS TOWN
LOCATE ROW TO ROW AND UTILITY EASEMENT GOING SOUTH FOR 300' FT SEE WHITE LINE
/
STAKES

:

Remarks : SEE ATTACHED PLANS

*** LOOKUP BY MANUAL ***

*** CALLER PROVIDED LAT/LON: 24 34 13.3, -81 45 53.5

*** Attachments can be seen at

[https://urldefense.com/v3/https://exactix.sunshine811.com/viewticket/FL811/JpPU_4OR2orwEYRvZsL3EbgK_!!B5cixuoO7ltTeg!B4CxK2FNqWSAWsXxW5wHP8w6K2pEUn4YII3hC0ZS0vWviH2wspWvlaYvTi7Dun9kIPw5jziYf30vlpO9951g\\$](https://urldefense.com/v3/https://exactix.sunshine811.com/viewticket/FL811/JpPU_4OR2orwEYRvZsL3EbgK_!!B5cixuoO7ltTeg!B4CxK2FNqWSAWsXxW5wHP8w6K2pEUn4YII3hC0ZS0vWviH2wspWvlaYvTi7Dun9kIPw5jziYf30vlpO9951g$)

*** Boundary: n 24.570670 s 24.569802 w -81.765863 e -81.764696

:

Grids : 2434D8145A

Work date: 09/05/25 Time: 23:59ET Hrs notc: 000 Category: 3 Duration: 01 MON

Due Date : 09/05/25 Time: 23:59ET Exp Date : 10/03/25 Time: 23:59ET

Work type: INSTALL CONDUIT Boring: Y White-lined: Y

Ug/Oh/Both: U Machinery: Y Depth: UNK Permits: U N/A

Done for : TRAFFICO

Company : FLORIDA SOL SYSTEMS Type: CONT

Co addr : 9442 NW 109TH ST

City : MEDLEY State: FL Zip: 33178

Caller : RUBEN MAQUEIRA Phone: 305-796-8437

Contact : JULIO COMPANIONI Phone: 786-270-9656
BestTime: ANYTIME
Mobile : 305-796-8437
Email : MAQUEIRA.RUBEN@FLORIDASOL.NET

Submitted: 09/06/25 00:32ET Oper: SUN
Mbrs : CEC446 FDOT06 FK1790 FK1793 FK2331 IC2034 KWP398 OMISWR SBF23

Ticket History (All Times in Eastern Time):

9/6/2025 12:36:56 AM: Received

Details: Ticket received for registration code OMISWR

9/6/2025 12:37:02 AM: Ticket Queued

Details: Ticket queued for delivery

9/6/2025 12:37:02 AM: Ticket Queued

Details: Ticket queued for delivery

[EXTERNAL] Seq# 10: 241506420 for OMISWR

From sunshine@irth.com <sunshine@irth.com>

Date Fri 9/12/2025 10:40 AM

To michael.martinez@ch2m.com <michael.martinez@ch2m.com>

This Message Is From an External Sender

This message came from outside your organization.

Ticket Identifier: 92163761

From: IRTHNet At: 09/12/25 10:39 AM Seq No: 10

OMISWR 07132 CALL SUNSHINE 09/12/25 10:39:45ET 241506420-002 REXMIT NOSHOW STREET

Ticket : 241506420 Rev:002 Taken: 09/12/25 10:39ET

State: FL Cnty: MONROE GeoPlace: KEY WEST

CallerPlace: KEY WEST

Subdivision:

Address :

Street : N ROOSEVELT BLVD

Cross 1 : KENNEDY DR

Within 1/4 mile: Y

Cross 2 : 14TH ST

Locat: STARTING FROM INTERSECTION OF N ROOSEVELT BLVD AND KENNEDY DR, LOCATE ENTIRE INTERSECTION 150LFT IN EACH DIRECTION FROM ROW TO ROW INCLUDING UTILITY

EASEMENT, CONTINUE LOCATING N ROW AND UTILITY EASEMENT UP TO N ROOSEVELT BLVD

AND 14TH ST. LOCATE ENTIRE INTERSECTION 150LFT IN EACH DIRECTION FROM ROW TO ROW INCLUDING UTILITY EASEMENTSEE STAKES/WHITE LINE

:

Remarks : 2ND NOTICE PER CALLER DAMON MININO TO FDOT ITS DUE TO RESPONSE OF IT IS A LOT OF AREA TO LOCATE IN A SINGLE DAY ACCORDING TO FLORIDA LAW CHAPTER 556, CALLER STATES THEIR REQUESTS ARE UNDER A MILE AND PER SUNSHINE 811 POLICY THEY CAN REQUEST UP TO A 1 MILE PER TICKET AND TO INFRASTRUCTURE CORP OF AMERICA AND OPERATIONS MANAGEMENT INTERNATIONAL DUE TO NO RESPONSE, CREW WILL

START WORK SUNDAY 9/14 PLEASE MARK AND RESPOND ASAP

SIGNAL AND LIGHTING PLANS ATTACHED.

*** LOOKUP BY BETWEEN ***

*** Attachments can be seen at

[https://urldefense.com/v3/_https://exactix.sunshine811.com/viewticket/FL811/xlZtjWMs5o_wEYn_f2n_k8aZy_!!B5cixuoO7ltTeg!EkFaS4FJhS3cNRFlfBI7arcctBrynHG4j32AbIZrcwnlwc2FI2gUUcqoHVpR2OtOuyJK_JgHWdZjswT9-Li\\$](https://urldefense.com/v3/_https://exactix.sunshine811.com/viewticket/FL811/xlZtjWMs5o_wEYn_f2n_k8aZy_!!B5cixuoO7ltTeg!EkFaS4FJhS3cNRFlfBI7arcctBrynHG4j32AbIZrcwnlwc2FI2gUUcqoHVpR2OtOuyJK_JgHWdZjswT9-Li$)

*** Boundary: n 24.569850 s 24.567459 w -81.769912 e -81.766439

Grids : 2434D8145A 2434D8146D

Work date: 09/03/25 Time: 23:59ET Hrs notc: 000 Category: 3 Duration: 01 MON

Due Date : 09/03/25 Time: 23:59ET Exp Date : 09/29/25 Time: 23:59ET

Work type: CONDUIT INSTALL, LIGHTPOLE INSTALL, PULLBOX INSTALL, PED SIGNAL INSTALL

Boring: N White-lined: Y

Ug/Oh/Both: U Machinery: Y Depth: UNK Permits: N N/A

Done for : GENERAL ASPHALT

Company : TRAFFICO LLC Type: CONT

Co addr : 4310 SW 75TH AVE

City : MIAMI State: FL Zip: 33155

Caller : DAMON MININO Phone: 786-935-5911

Contact : DAMON Phone: 305-582-0432

BestTime: DAYTIME

Mobile : 305-582-0432

Email : DAMON@TRAFFICOLLC.COM

Submitted: 09/12/25 10:39ET Oper: JAZ

Mbrs : CC1279 CEC446 FDOT06 FK1790 FK1793 FK2331 IC2034 KWP398 OMISWR SBF23

Ticket History (All Times in Eastern Time):

9/12/2025 10:39:46 AM: Received

Details: Ticket received for registration code OMISWR

9/12/2025 10:39:51 AM: Ticket Queued

Details: Ticket queued for delivery

9/12/2025 10:39:51 AM: Ticket Queued

Details: Ticket queued for delivery



Outlook

[EXTERNAL] Seq# 11: 241506423 for OMISWR

From sunshine@irth.com <sunshine@irth.com>

Date Fri 9/12/2025 10:41 AM

To michael.martinez@ch2m.com <michael.martinez@ch2m.com>

This Message Is From an External Sender

This message came from outside your organization.

Ticket Identifier: 92163817

From: IRTHNet At: 09/12/25 10:41 AM Seq No: 11

OMISWR 07188 CALL SUNSHINE 09/12/25 10:41:12ET 241506423-002 REXMIT NOSHOW STREET

Ticket : 241506423 Rev:002 Taken: 09/12/25 10:41ET

State: FL Cnty: MONROE GeoPlace: KEY WEST

CallerPlace: KEY WEST

Subdivision:

Address :

Street : N ROOSEVELT BLVD

Cross 1 : KENNEDY DR

Within 1/4 mile: Y

Cross 2 : 14TH ST

Locat: STARTING FROM INTERSECTION OF N ROOSEVELT BLVD AND KENNEDY DR, LOCATE ENTIRE INTERSECTION 150LFT IN EACH DIRECTION FROM ROW TO ROW INCLUDING UTILITY

EASEMENT, CONTINUE LOCATING S ROW AND UTILITY EASEMENT UP TO N ROOSEVELT BLVD

AND 14TH ST. LOCATE ENTIRE INTERSECTION 150LFT IN EACH DIRECTION FROM ROW TO ROW INCLUDING UTILITY EASEMENTSEE STAKES/WHITE LINE

:

Remarks : 2ND NOTICE PER CALLER DAMON MININO TO FDOT ITS DUE TO RESPONSE OF IT IS A LOT OF AREA TO LOCATE IN A SINGLE DAY ACCORDING TO FLORIDA LAW CHAPTER 556, CALLER STATES THEIR REQUESTS ARE UNDER A MILE AND PER SUNSHINE 811 POLICY THEY CAN REQUEST UP TO A 1 MILE PER TICKET AND TO INFRASTRUCTURE CORP OF AMERICA AND OPERATIONS MANAGEMENT INTERNATIONAL DUE TO NO RESPONSE, CREW WILL

START WORK SUNDAY 9/14 PLEASE MARK AND RESPOND ASAP
SIGNAL AND LIGHTING PLANS ATTACHED.

*** LOOKUP BY BETWEEN ***

*** Attachments can be seen at

[https://urldefense.com/v3/https://exactix.sunshine811.com/viewticket/FL811/xXnF8Ylr5o_wEbujh593ASGc_!!B5cixuoO7ltTeg!CyLNAeKoOovMQXLQrAADLZiBgtJUrxNxdgbF7xPebuQNC6mTKojgWEPLRLz_3owF-z7144j4cRYWZ8v0rOzH\\$](https://urldefense.com/v3/https://exactix.sunshine811.com/viewticket/FL811/xXnF8Ylr5o_wEbujh593ASGc_!!B5cixuoO7ltTeg!CyLNAeKoOovMQXLQrAADLZiBgtJUrxNxdgbF7xPebuQNC6mTKojgWEPLRLz_3owF-z7144j4cRYWZ8v0rOzH$)

*** Boundary: n 24.569850 s 24.567459 w -81.769912 e -81.766439

:

Grids : 2434D8145A 2434D8146D

Work date: 09/03/25 Time: 23:59ET Hrs notc: 000 Category: 3 Duration: 01 MON

Due Date : 09/03/25 Time: 23:59ET Exp Date : 09/29/25 Time: 23:59ET

Work type: CONDUIT INSTALL, LIGHTPOLE INSTALL, PULLBOX INSTALL, PED SIGNAL INSTALL

Boring: N White-lined: Y

Ug/Oh/Both: U Machinery: Y Depth: UNK Permits: N N/A

Done for : GENERAL ASPHALT

Company : TRAFFICO LLC Type: CONT

Co addr : 4310 SW 75TH AVE

City : MIAMI State: FL Zip: 33155

Caller : DAMON MININO Phone: 786-935-5911

Contact : DAMON Phone: 305-582-0432

BestTime: DAYTIME

Mobile : 305-582-0432

Email : DAMON@TRAFFICOLLC.COM

Submitted: 09/12/25 10:41ET Oper: JAZ

Mbrs : CC1279 CEC446 FDOT06 FK1790 FK1793 FK2331 IC2034 KWP398 OMISWR SBF23

Ticket History (All Times in Eastern Time):

9/12/2025 10:41:12 AM: Received

Details: Ticket received for registration code OMISWR

9/12/2025 10:41:17 AM: Ticket Queued

Details: Ticket queued for delivery

9/12/2025 10:41:17 AM: Ticket Queued

Details: Ticket queued for delivery



Outlook

[EXTERNAL] Seq# 12: 241506425 for OMISWR

From sunshine@irth.com <sunshine@irth.com>

Date Fri 9/12/2025 10:43 AM

To michael.martinez@ch2m.com <michael.martinez@ch2m.com>

This Message Is From an External Sender

This message came from outside your organization.

Ticket Identifier: 92163862

From: IRTHNet At: 09/12/25 10:42 AM Seq No: 12

OMISWR 07233 CALL SUNSHINE 09/12/25 10:42:44ET 241506425-002 REXMIT NOSHOW STREET

Ticket : 241506425 Rev:002 Taken: 09/12/25 10:42ET

State: FL Cnty: MONROE GeoPlace: KEY WEST

CallerPlace: KEY WEST

Subdivision:

Address :

Street : N ROOSEVELT BLVD

Cross 1 : 14TH ST

Within 1/4 mile: Y

Cross 2 : TOPPINO DR

Locat: STARTING FROM INTERSECTION OF N ROOSEVELT BLVD AND 14TH ST, LOCATE ENTIRE INTERSECTION 150LFT IN EACH DIRECTION FROM ROW TO ROW INCLUDING UTILITY

EASEMENT, CONTINUE LOCATING N ROW AND UTILITY EASEMENT UP TO N ROOSEVELT BLVD

AND TOPPINO DR. LOCATE ENTIRE INTERSECTION 150LFT IN EACH DIRECTION FROM ROW TO

ROW INCLUDING UTILITY EASEMENTSEE STAKES/WHITE LINE

:

Remarks : 2ND NOTICE PER CALLER DAMON MININO TO FDOT ITS DUE TO RESPONSE OF IT IS A LOT OF AREA TO LOCATE IN A SINGLE DAY ACCORDING TO FLORIDA LAW CHAPTER 556, CALLER STATES THEIR REQUESTS ARE UNDER A MILE AND PER SUNSHINE 811 POLICY THEY CAN REQUEST UP TO A 1 MILE PER TICKET AND TO INFRASTRUCTURE CORP OF AMERICA AND OPERATIONS MANAGEMENT INTERNATIONAL DUE TO NO RESPONSE, CREW WILL

START WORK SUNDAY 9/14 PLEASE MARK AND RESPOND ASAP
SIGNAL AND LIGHTING PLANS ATTACHED.

*** LOOKUP BY BETWEEN ***

*** Attachments can be seen at

[https://urldefense.com/v3/_https://exactix.sunshine811.com/viewticket/FL811/s7MbUJ2T5o_wEbujh593ASGc_!!B5cixuoO7ltTeg!Au_26LvDzgFFGN8a3_NDORUzMhzTiLOpHXuSHLRgtVP4VupS62M52UPHA5FJkuPRrY_tHVEvqPqFGeRoT9wL\\$](https://urldefense.com/v3/_https://exactix.sunshine811.com/viewticket/FL811/s7MbUJ2T5o_wEbujh593ASGc_!!B5cixuoO7ltTeg!Au_26LvDzgFFGN8a3_NDORUzMhzTiLOpHXuSHLRgtVP4VupS62M52UPHA5FJkuPRrY_tHVEvqPqFGeRoT9wL$)

*** Boundary: n 24.572030 s 24.568750 w -81.767641 e -81.762369

Grids : 2434C8145A 2434C8145B 2434D8145A 2434D8146D

Work date: 09/03/25 Time: 23:59ET Hrs notc: 000 Category: 3 Duration: 01 MON

Due Date : 09/03/25 Time: 23:59ET Exp Date : 09/29/25 Time: 23:59ET

Work type: CONDUIT INSTALL, LIGHTPOLE INSTALL, PULLBOX INSTALL, PED SIGNAL INSTALL

Boring: N White-lined: Y

Ug/Oh/Both: U Machinery: Y Depth: UNK Permits: N N/A

Done for : GENERAL ASPHALT

Company : TRAFFICO LLC Type: CONT

Co addr : 4310 SW 75TH AVE

City : MIAMI State: FL Zip: 33155

Caller : DAMON MININO Phone: 786-935-5911

Contact : DAMON Phone: 305-582-0432

BestTime: DAYTIME

Mobile : 305-582-0432

Email : DAMON@TRAFFICOLLC.COM

Submitted: 09/12/25 10:42ET Oper: JAZ

Mbrs : CC1279 CEC446 FDOT06 FK1790 FK1793 FK2331 IC2034 KWP398 OMISWR SBF23

Ticket History (All Times in Eastern Time):

9/12/2025 10:42:44 AM: Received

Details: Ticket received for registration code OMISWR

9/12/2025 10:42:50 AM: Ticket Queued

Details: Ticket queued for delivery

9/12/2025 10:42:50 AM: Ticket Queued

Details: Ticket queued for delivery

[EXTERNAL] Seq# 13: 241506426 for OMISWR

From sunshine@irth.com <sunshine@irth.com>

Date Fri 9/12/2025 10:44 AM

To michael.martinez@ch2m.com <michael.martinez@ch2m.com>

This Message Is From an External Sender

This message came from outside your organization.

Ticket Identifier: 92163921

From: IRTHNet At: 09/12/25 10:44 AM Seq No: 13

OMISWR 07292 CALL SUNSHINE 09/12/25 10:44:01ET 241506426-002 REXMIT NOSHOW STREET

Ticket : 241506426 Rev:002 Taken: 09/12/25 10:43ET

State: FL Cnty: MONROE GeoPlace: KEY WEST

CallerPlace: KEY WEST

Subdivision:

Address :

Street : N ROOSEVELT BLVD

Cross 1 : 14TH ST

Within 1/4 mile: Y

Cross 2 : TOPPINO DR

Locat: STARTING FROM INTERSECTION OF N ROOSEVELT BLVD AND 14TH ST, LOCATE ENTIRE INTERSECTION 150LFT IN EACH DIRECTION FROM ROW TO ROW INCLUDING UTILITY

EASEMENT, CONTINUE LOCATING S ROW AND UTILITY EASEMENT UP TO N ROOSEVELT BLVD

AND TOPPINO DR. LOCATE ENTIRE INTERSECTION 150LFT IN EACH DIRECTION FROM ROW TO

ROW INCLUDING UTILITY EASEMENTSEE STAKES/WHITE LINE

:

Remarks : 2ND NOTICE PER CALLER DAMON MININO TO FDOT ITS DUE TO RESPONSE OF IT IS A LOT OF AREA TO LOCATE IN A SINGLE DAY ACCORDING TO FLORIDA LAW CHAPTER 556, CALLER STATES THEIR REQUESTS ARE UNDER A MILE AND PER SUNSHINE 811 POLICY THEY CAN REQUEST UP TO A 1 MILE PER TICKET AND TO INFRASTRUCTURE CORP OF AMERICA AND OPERATIONS MANAGEMENT INTERNATIONAL DUE TO NO RESPONSE, CREW WILL

START WORK SUNDAY 9/14 PLEASE MARK AND RESPOND ASAP

SIGNAL AND LIGHTING PLANS ATTACHED.

*** LOOKUP BY BETWEEN ***

*** Attachments can be seen at

[https://urldefense.com/v3/_https://exactix.sunshine811.com/viewticket/FL811/ciXpkDbO5o_wEaDN6bybo-ZM_!!B5cixuoO7ltTeg!GVvOKMTCPROnDEHDuFWd5conhKyPz-qPF3TwwjgNoeuabNuQYmPTYjQq_BqrA-ufrTHNYFadsglpymxuT87m\\$](https://urldefense.com/v3/_https://exactix.sunshine811.com/viewticket/FL811/ciXpkDbO5o_wEaDN6bybo-ZM_!!B5cixuoO7ltTeg!GVvOKMTCPROnDEHDuFWd5conhKyPz-qPF3TwwjgNoeuabNuQYmPTYjQq_BqrA-ufrTHNYFadsglpymxuT87m$)

*** Boundary: n 24.572030 s 24.568750 w -81.767641 e -81.762369

:

Grids : 2434C8145A 2434C8145B 2434D8145A 2434D8146D

Work date: 09/03/25 Time: 23:59ET Hrs notc: 000 Category: 3 Duration: 01 MON

Due Date : 09/03/25 Time: 23:59ET Exp Date : 09/29/25 Time: 23:59ET

Work type: CONDUIT INSTALL, LIGHTPOLE INSTALL, PULLBOX INSTALL, PED SIGNAL INSTALL

Boring: N White-lined: Y

Ug/Oh/Both: U Machinery: Y Depth: UNK Permits: N N/A

Done for : GENERAL ASPHALT

Company : TRAFFICO LLC Type: CONT

Co addr : 4310 SW 75TH AVE

City : MIAMI State: FL Zip: 33155

Caller : DAMON MININO Phone: 786-935-5911

Contact : DAMON Phone: 305-582-0432

BestTime: DAYTIME

Mobile : 305-582-0432

Email : DAMON@TRAFFICOLLC.COM

Submitted: 09/12/25 10:43ET Oper: JAZ

Mbrs : CC1279 CEC446 FDOT06 FK1790 FK1793 FK2331 IC2034 KWP398 OMISWR SBF23

Ticket History (All Times in Eastern Time):

9/12/2025 10:44:01 AM: Received

Details: Ticket received for registration code OMISWR

9/12/2025 10:44:06 AM: Ticket Queued

Details: Ticket queued for delivery

9/12/2025 10:44:06 AM: Ticket Queued

Details: Ticket queued for delivery



Outlook

[EXTERNAL] Seq# 9: 269505400 for OMISWR

From sunshine@irth.com <sunshine@irth.com>

Date Fri 9/26/2025 4:11 PM

To michael.martinez@ch2m.com <michael.martinez@ch2m.com>

This Message Is From an External Sender

This message came from outside your organization.

Ticket Identifier: 92407692

From: IRTHNet At: 09/26/25 04:11 PM Seq No: 9

OMISWR 14236 CALL SUNSHINE 09/26/25 16:11:22ET 269505400-000 STREET

Ticket : 269505400 Rev:000 Taken: 09/26/25 16:11ET

Old Tkt: 241506420 Taken: 09/12/25 10:39ET Oper: JAZ

State: FL Cnty: MONROE GeoPlace: KEY WEST

CallerPlace: KEY WEST

Subdivision:

Address :

Street : N ROOSEVELT BLVD

Cross 1 : KENNEDY DR

Within 1/4 mile: Y

Cross 2 : 14TH ST

Locat: STARTING FROM INTERSECTION OF N ROOSEVELT BLVD AND KENNEDY DR, LOCATE ENTIRE INTERSECTION 150LFT IN EACH DIRECTION FROM ROW TO ROW INCLUDING UTILITY

EASEMENT, CONTINUE LOCATING N ROW AND UTILITY EASEMENT UP TO N ROOSEVELT BLVD

AND 14TH ST. LOCATE ENTIRE INTERSECTION 150LFT IN EACH DIRECTION FROM ROW TO ROW INCLUDING UTILITY EASEMENTSEE STAKES/WHITE LINE

:

Remarks : 2ND NOTICE PER CALLER DAMON MININO TO FDOT ITS DUE TO RESPONSE OF IT IS A LOT OF AREA TO LOCATE IN A SINGLE DAY ACCORDING TO FLORIDA LAW CHAPTER 556, CALLER STATES THEIR REQUESTS ARE UNDER A MILE AND PER SUNSHINE 811 POLICY THEY CAN REQUEST UP TO A 1 MILE PER TICKET AND TO INFRASTRUCTURE CORP OF AMERICA AND OPERATIONS MANAGEMENT INTERNATIONAL DUE TO NO RESPONSE, CREW WILL

START WORK SUNDAY 9/14 PLEASE MARK AND RESPOND ASAP

SIGNAL AND LIGHTING PLANS ATTACHED.

THIS TICKET REPLACES TICKET #241506420 DAMON.MININO WEB 09/26/2025 4:11:14 PM

*** LOOKUP BY BETWEEN ***

*** Attachments can be seen at

[https://urldefense.com/v3/_https://exactix.sunshine811.com/viewticket/FL811/X69-](https://urldefense.com/v3/_https://exactix.sunshine811.com/viewticket/FL811/X69-jRPxFJvwEbujh593ASGc_!!B5cixuoO7ItTeg!Gi4BtkmiSo09vAgTc7V9UqA0amPC7BPfrMbcRZUZzn)

[jRPxFJvwEbujh593ASGc_!!B5cixuoO7ItTeg!Gi4BtkmiSo09vAgTc7V9UqA0amPC7BPfrMbcRZUZzn](https://urldefense.com/v3/_https://exactix.sunshine811.com/viewticket/FL811/X69-jRPxFJvwEbujh593ASGc_!!B5cixuoO7ItTeg!Gi4BtkmiSo09vAgTc7V9UqA0amPC7BPfrMbcRZUZzn)
[c0Gplf-eHK3WHZ6EXDs3IAwXYw3sZ4gvi9DXZMr87e\\$](https://urldefense.com/v3/_https://exactix.sunshine811.com/viewticket/FL811/X69-jRPxFJvwEbujh593ASGc_!!B5cixuoO7ItTeg!Gi4BtkmiSo09vAgTc7V9UqA0amPC7BPfrMbcRZUZzn)

*** Boundary: n 24.569850 s 24.567459 w -81.769912 e -81.766439

:

Grids : 2434D8145A 2434D8146D

Work date: 09/30/25 Time: 23:59ET Hrs notc: 055 Category: 3 Duration: 01 MON

Due Date : 09/30/25 Time: 23:59ET Exp Date : 10/27/25 Time: 23:59ET

Work type: CONDUIT INSTALL, LIGHTPOLE INSTALL, PULLBOX INSTALL, PED SIGNAL INSTALL

Boring: N White-lined: Y

Ug/Oh/Both: U Machinery: Y Depth: UNK Permits: N N/A

Done for : GENERAL ASPHALT

Company : TRAFFICO LLC Type: CONT

Co addr : 4310 SW 75TH AVE

City : MIAMI State: FL Zip: 33155

Caller : DAMON MININO Phone: 786-935-5911

Contact : DAMON Phone: 305-582-0432

BestTime: DAYTIME

Mobile : 305-582-0432

Email : DAMON@TRAFFICOLLC.COM

Submitted: 09/26/25 16:11ET Oper: DAM Chan: WEB

Mbrs : CC1279 CEC446 FDOT06 FK1790 FK1793 FK2331 IC2034 KWP398 OMISWR SBF23

Ticket History (All Times in Eastern Time):

9/26/2025 4:11:22 PM: Received

Details: Ticket received for registration code OMISWR

9/26/2025 4:11:29 PM: Ticket Queued

Details: Ticket queued for delivery

9/26/2025 4:11:29 PM: Ticket Queued

Details: Ticket queued for delivery



Outlook

[EXTERNAL] Seq# 10: 269505404 for OMISWR

From sunshine@irth.com <sunshine@irth.com>

Date Fri 9/26/2025 4:12 PM

To michael.martinez@ch2m.com <michael.martinez@ch2m.com>

This Message Is From an External Sender

This message came from outside your organization.

Ticket Identifier: 92407706

From: IRTHNet At: 09/26/25 04:11 PM Seq No: 10

OMISWR 14250 CALL SUNSHINE 09/26/25 16:11:39ET 269505404-000 STREET

Ticket : 269505404 Rev:000 Taken: 09/26/25 16:11ET

Old Tkt: 241506423 Taken: 09/12/25 10:41ET Oper: JAZ

State: FL Cnty: MONROE GeoPlace: KEY WEST

CallerPlace: KEY WEST

Subdivision:

Address :

Street : N ROOSEVELT BLVD

Cross 1 : KENNEDY DR

Within 1/4 mile: Y

Cross 2 : 14TH ST

Locat: STARTING FROM INTERSECTION OF N ROOSEVELT BLVD AND KENNEDY DR, LOCATE ENTIRE INTERSECTION 150LFT IN EACH DIRECTION FROM ROW TO ROW INCLUDING UTILITY

EASEMENT, CONTINUE LOCATING S ROW AND UTILITY EASEMENT UP TO N ROOSEVELT BLVD

AND 14TH ST. LOCATE ENTIRE INTERSECTION 150LFT IN EACH DIRECTION FROM ROW TO ROW INCLUDING UTILITY EASEMENTSEE STAKES/WHITE LINE

:

Remarks : 2ND NOTICE PER CALLER DAMON MININO TO FDOT ITS DUE TO RESPONSE OF IT IS A LOT OF AREA TO LOCATE IN A SINGLE DAY ACCORDING TO FLORIDA LAW CHAPTER 556, CALLER STATES THEIR REQUESTS ARE UNDER A MILE AND PER SUNSHINE 811 POLICY THEY CAN REQUEST UP TO A 1 MILE PER TICKET AND TO INFRASTRUCTURE CORP OF AMERICA AND OPERATIONS MANAGEMENT INTERNATIONAL DUE TO NO RESPONSE, CREW WILL

START WORK SUNDAY 9/14 PLEASE MARK AND RESPOND ASAP

SIGNAL AND LIGHTING PLANS ATTACHED.

THIS TICKET REPLACES TICKET #241506423 DAMON.MININO WEB 09/26/2025 4:11:33 PM

*** LOOKUP BY BETWEEN ***

*** Attachments can be seen at

https://urldefense.com/v3/https://exactix.sunshine811.com/viewticket/FL811/U0qYMdP7FJvwEbjh593ASGc;!!B5cixuoO7ltTeg!Ayc2-G0WoeaJ7Mvfxu80Uhx4ltj5SJqPBGowPoB8qFGvnNkYL GohoTshJdxZwdApI_brN08vIbGQxp3h5CFs

\$

*** Boundary: n 24.569850 s 24.567459 w -81.769912 e -81.766439

:

Grids : 2434D8145A 2434D8146D

Work date: 09/30/25 Time: 23:59ET Hrs notc: 055 Category: 3 Duration: 01 MON

Due Date : 09/30/25 Time: 23:59ET Exp Date : 10/27/25 Time: 23:59ET

Work type: CONDUIT INSTALL, LIGHTPOLE INSTALL, PULLBOX INSTALL, PED SIGNAL INSTALL

Boring: N White-lined: Y

Ug/Oh/Both: U Machinery: Y Depth: UNK Permits: N N/A

Done for : GENERAL ASPHALT

Company : TRAFFICO LLC Type: CONT

Co addr : 4310 SW 75TH AVE

City : MIAMI State: FL Zip: 33155

Caller : DAMON MININO Phone: 786-935-5911

Contact : DAMON Phone: 305-582-0432

BestTime: DAYTIME

Mobile : 305-582-0432

Email : DAMON@TRAFFICOLLC.COM

Submitted: 09/26/25 16:11ET Oper: DAM Chan: WEB

Mbrs : CC1279 CEC446 FDOT06 FK1790 FK1793 FK2331 IC2034 KWP398 OMISWR SBF23

Ticket History (All Times in Eastern Time):

9/26/2025 4:11:39 PM: Received

Details: Ticket received for registration code OMISWR

9/26/2025 4:11:44 PM: Ticket Queued

Details: Ticket queued for delivery

9/26/2025 4:11:44 PM: Ticket Queued

Details: Ticket queued for delivery



Outlook

[EXTERNAL] Seq# 11: 269505408 for OMISWR

From sunshine@irth.com <sunshine@irth.com>

Date Fri 9/26/2025 4:12 PM

To michael.martinez@ch2m.com <michael.martinez@ch2m.com>

This Message Is From an External Sender

This message came from outside your organization.

Ticket Identifier: 92407717

From: IRTHNet At: 09/26/25 04:12 PM Seq No: 11

OMISWR 14261 CALL SUNSHINE 09/26/25 16:11:54ET 269505408-000 STREET

Ticket : 269505408 Rev:000 Taken: 09/26/25 16:11ET

Old Tkt: 241506425 Taken: 09/12/25 10:42ET Oper: JAZ

State: FL Cnty: MONROE GeoPlace: KEY WEST

CallerPlace: KEY WEST

Subdivision:

Address :

Street : N ROOSEVELT BLVD

Cross 1 : 14TH ST

Within 1/4 mile: Y

Cross 2 : TOPPINO DR

Locat: STARTING FROM INTERSECTION OF N ROOSEVELT BLVD AND 14TH ST, LOCATE ENTIRE INTERSECTION 150LFT IN EACH DIRECTION FROM ROW TO ROW INCLUDING UTILITY

EASEMENT, CONTINUE LOCATING N ROW AND UTILITY EASEMENT UP TO N ROOSEVELT BLVD

AND TOPPINO DR. LOCATE ENTIRE INTERSECTION 150LFT IN EACH DIRECTION FROM ROW TO

ROW INCLUDING UTILITY EASEMENTSEE STAKES/WHITE LINE

:

Remarks : 2ND NOTICE PER CALLER DAMON MININO TO FDOT ITS DUE TO RESPONSE OF IT IS A LOT OF AREA TO LOCATE IN A SINGLE DAY ACCORDING TO FLORIDA LAW CHAPTER 556, CALLER STATES THEIR REQUESTS ARE UNDER A MILE AND PER SUNSHINE 811 POLICY THEY CAN REQUEST UP TO A 1 MILE PER TICKET AND TO INFRASTRUCTURE CORP OF AMERICA AND OPERATIONS MANAGEMENT INTERNATIONAL DUE TO NO RESPONSE, CREW WILL

START WORK SUNDAY 9/14 PLEASE MARK AND RESPOND ASAP

SIGNAL AND LIGHTING PLANS ATTACHED.

THIS TICKET REPLACES TICKET #241506425 DAMON.MININO WEB 09/26/2025 4:11:51 PM

*** LOOKUP BY BETWEEN ***

*** Attachments can be seen at

<https://urldefense.com/v3/https://exactix.sunshine811.com/viewticket/FL811/QXX64h8HFZvwEaDN6bybo->

ZM_!!B5cixuoO7ItTeg!EIUrZQ_y2XX8TIOlyMaJnU4RrEaBEzmwSDKz3ixzzS8pFSQKvrNpBFIQ-
Oj5kbwjGjpRr1LPLJPKApJSO39c\$

*** Boundary: n 24.572030 s 24.568750 w -81.767641 e -81.762369

Grids : 2434C8145A 2434C8145B 2434D8145A 2434D8146D

Work date: 09/30/25 Time: 23:59ET Hrs notc: 055 Category: 3 Duration: 01 MON

Due Date : 09/30/25 Time: 23:59ET Exp Date : 10/27/25 Time: 23:59ET

Work type: CONDUIT INSTALL, LIGHTPOLE INSTALL, PULLBOX INSTALL, PED SIGNAL INSTALL

Boring: N White-lined: Y

Ug/Oh/Both: U Machinery: Y Depth: UNK Permits: N N/A

Done for : GENERAL ASPHALT

Company : TRAFFICO LLC Type: CONT

Co addr : 4310 SW 75TH AVE

City : MIAMI State: FL Zip: 33155

Caller : DAMON MININO Phone: 786-935-5911

Contact : DAMON Phone: 305-582-0432

BestTime: DAYTIME

Mobile : 305-582-0432

Email : DAMON@TRAFFICOLLC.COM

Submitted: 09/26/25 16:11ET Oper: DAM Chan: WEB

Mbrs : CC1279 CEC446 FDOT06 FK1790 FK1793 FK2331 IC2034 KWP398 OMISWR SBF23

Ticket History (All Times in Eastern Time):

9/26/2025 4:11:55 PM: Received

Details: Ticket received for registration code OMISWR

9/26/2025 4:12:00 PM: Ticket Queued

Details: Ticket queued for delivery

9/26/2025 4:12:00 PM: Ticket Queued

Details: Ticket queued for delivery

[EXTERNAL] Seq# 12: 269505412 for OMISWR

From sunshine@irth.com <sunshine@irth.com>

Date Fri 9/26/2025 4:12 PM

To michael.martinez@ch2m.com <michael.martinez@ch2m.com>

This Message Is From an External Sender

This message came from outside your organization.

Ticket Identifier: 92407730

From: IRTHNet At: 09/26/25 04:12 PM Seq No: 12

OMISWR 14274 CALL SUNSHINE 09/26/25 16:12:21ET 269505412-000 STREET

Ticket : 269505412 Rev:000 Taken: 09/26/25 16:12ET

Old Tkt: 241506426 Taken: 09/12/25 10:43ET Oper: JAZ

State: FL Cnty: MONROE GeoPlace: KEY WEST

CallerPlace: KEY WEST

Subdivision:

Address :

Street : N ROOSEVELT BLVD

Cross 1 : 14TH ST

Within 1/4 mile: Y

Cross 2 : TOPPINO DR

Locat: STARTING FROM INTERSECTION OF N ROOSEVELT BLVD AND 14TH ST, LOCATE ENTIRE INTERSECTION 150LFT IN EACH DIRECTION FROM ROW TO ROW INCLUDING UTILITY

EASEMENT, CONTINUE LOCATING S ROW AND UTILITY EASEMENT UP TO N ROOSEVELT BLVD

AND TOPPINO DR. LOCATE ENTIRE INTERSECTION 150LFT IN EACH DIRECTION FROM ROW TO

ROW INCLUDING UTILITY EASEMENTSEE STAKES/WHITE LINE

:

Remarks : 2ND NOTICE PER CALLER DAMON MININO TO FDOT ITS DUE TO RESPONSE OF IT IS A LOT OF AREA TO LOCATE IN A SINGLE DAY ACCORDING TO FLORIDA LAW CHAPTER 556, CALLER STATES THEIR REQUESTS ARE UNDER A MILE AND PER SUNSHINE 811 POLICY THEY CAN REQUEST UP TO A 1 MILE PER TICKET AND TO INFRASTRUCTURE CORP OF AMERICA AND OPERATIONS MANAGEMENT INTERNATIONAL DUE TO NO RESPONSE, CREW WILL

START WORK SUNDAY 9/14 PLEASE MARK AND RESPOND ASAP

SIGNAL AND LIGHTING PLANS ATTACHED.

THIS TICKET REPLACES TICKET #241506426 DAMON.MININO WEB 09/26/2025 4:12:11 PM

*** LOOKUP BY BETWEEN ***

*** Attachments can be seen at

https://urldefense.com/v3/https://exactix.sunshine811.com/viewticket/FL811/MgQ1m1gSFZvwEYn_f2nk8aZy_!!B5cixuoO7ltTeg!FT8UhXHAULS_8d64kDUifcoN8zt4ubABYmWmZMZphO5naTdpsjSbLX

nM7md9WY8 CABsXg1Ak-OpsKUECxuF\$

*** Boundary: n 24.572030 s 24.568750 w -81.767641 e -81.762369

:

Grids : 2434C8145A 2434C8145B 2434D8145A 2434D8146D

Work date: 09/30/25 Time: 23:59ET Hrs notc: 055 Category: 3 Duration: 01 MON

Due Date : 09/30/25 Time: 23:59ET Exp Date : 10/27/25 Time: 23:59ET

Work type: CONDUIT INSTALL, LIGHTPOLE INSTALL, PULLBOX INSTALL, PED SIGNAL INSTALL

Boring: N White-lined: Y

Ug/Oh/Both: U Machinery: Y Depth: UNK Permits: N N/A

Done for : GENERAL ASPHALT

Company : TRAFFICO LLC Type: CONT

Co addr : 4310 SW 75TH AVE

City : MIAMI State: FL Zip: 33155

Caller : DAMON MININO Phone: 786-935-5911

Contact : DAMON Phone: 305-582-0432

BestTime: DAYTIME

Mobile : 305-582-0432

Email : DAMON@TRAFFICOLLC.COM

Submitted: 09/26/25 16:12ET Oper: DAM Chan: WEB

Mbrs : CC1279 CEC446 FDOT06 FK1790 FK1793 FK2331 IC2034 KWP398 OMISWR SBF23

Ticket History (All Times in Eastern Time):

9/26/2025 4:12:22 PM: Received

Details: Ticket received for registration code OMISWR

9/26/2025 4:12:27 PM: Ticket Queued

Details: Ticket queued for delivery

9/26/2025 4:12:27 PM: Ticket Queued

Details: Ticket queued for delivery



Outlook

[EXTERNAL] Seq# 12: 269505412 for OMISWR

From sunshine@irth.com <sunshine@irth.com>

Date Wed 10/1/2025 12:20 AM

To michael.martinez@ch2m.com <michael.martinez@ch2m.com>

This Message Is From an External Sender

This message came from outside your organization.

Ticket Identifier: 92462607

From: IRTHNet At: 10/01/25 12:20 AM Seq No: 12

OMISWR 00766 CALL SUNSHINE 10/01/25 00:20:05ET 269505412-001 LATE STREET

Ticket : 269505412 Rev:001 Taken: 10/01/25 00:20ET

Old Tkt: 241506426 Taken: 09/12/25 10:43ET Oper: JAZ

State: FL Cnty: MONROE GeoPlace: KEY WEST

CallerPlace: KEY WEST

Subdivision:

Address :

Street : N ROOSEVELT BLVD

Cross 1 : 14TH ST

Within 1/4 mile: Y

Cross 2 : TOPPINO DR

Locat: STARTING FROM INTERSECTION OF N ROOSEVELT BLVD AND 14TH ST, LOCATE ENTIRE INTERSECTION 150LFT IN EACH DIRECTION FROM ROW TO ROW INCLUDING UTILITY

EASEMENT, CONTINUE LOCATING S ROW AND UTILITY EASEMENT UP TO N ROOSEVELT BLVD

AND TOPPINO DR. LOCATE ENTIRE INTERSECTION 150LFT IN EACH DIRECTION FROM ROW TO

ROW INCLUDING UTILITY EASEMENTSEE STAKES/WHITE LINE

:

Remarks : 2ND NOTICE PER CALLER DAMON MININO TO FDOT ITS DUE TO RESPONSE OF IT IS A LOT OF AREA TO LOCATE IN A SINGLE DAY ACCORDING TO FLORIDA LAW CHAPTER 556, CALLER STATES THEIR REQUESTS ARE UNDER A MILE AND PER SUNSHINE 811 POLICY THEY CAN REQUEST UP TO A 1 MILE PER TICKET AND TO INFRASTRUCTURE CORP OF AMERICA AND OPERATIONS MANAGEMENT INTERNATIONAL DUE TO NO RESPONSE, CREW WILL

START WORK SUNDAY 9/14 PLEASE MARK AND RESPOND ASAP

SIGNAL AND LIGHTING PLANS ATTACHED.

THIS TICKET REPLACES TICKET #241506426 DAMON.MININO WEB 09/26/2025 4:12:11 PM

*** LOOKUP BY BETWEEN ***

*** Attachments can be seen at

https://urldefense.com/v3/https://exactix.sunshine811.com/viewticket/FL811/xpDQWxnofZ7wEZ4FZsL3EbgK_!!B5cixuoO7ltTeg!D0K-V65iY9h7JNK3YJUI4h4PPxS_cX3FG-uM0-

xOW69mbhzdE_nydFd19D5ZdR4irLPReLCfzMVBEbX6RXmY\$

*** Boundary: n 24.572030 s 24.568750 w -81.767641 e -81.762369

:

Grids : 2434C8145A 2434C8145B 2434D8145A 2434D8146D

Work date: 09/30/25 Time: 23:59ET Hrs notc: 000 Category: 3 Duration: 01 MON

Due Date : 09/30/25 Time: 23:59ET Exp Date : 10/27/25 Time: 23:59ET

Work type: CONDUIT INSTALL, LIGHTPOLE INSTALL, PULLBOX INSTALL, PED SIGNAL INSTALL

Boring: N White-lined: Y

Ug/Oh/Both: U Machinery: Y Depth: UNK Permits: N N/A

Done for : GENERAL ASPHALT

Company : TRAFFICO LLC Type: CONT

Co addr : 4310 SW 75TH AVE

City : MIAMI State: FL Zip: 33155

Caller : DAMON MININO Phone: 786-935-5911

Contact : DAMON Phone: 305-582-0432

BestTime: DAYTIME

Mobile : 305-582-0432

Email : DAMON@TRAFFICOLLC.COM

Submitted: 10/01/25 00:20ET Oper: SUN

Mbrs : CC1279 CEC446 FDOT06 FK1790 FK1793 FK2331 IC2034 KWP398 OMISWR SBF23

Ticket History (All Times in Eastern Time):

10/1/2025 12:20:05 AM: Received

Details: Ticket received for registration code OMISWR

10/1/2025 12:20:11 AM: Ticket Queued

Details: Ticket queued for delivery

10/1/2025 12:20:11 AM: Ticket Queued

Details: Ticket queued for delivery



Outlook

[EXTERNAL] Seq# 10: 269505404 for OMISWR

From sunshine@irth.com <sunshine@irth.com>

Date Wed 10/1/2025 12:20 AM

To michael.martinez@ch2m.com <michael.martinez@ch2m.com>

This Message Is From an External Sender

This message came from outside your organization.

Ticket Identifier: 92462601

From: IRTHNet At: 10/01/25 12:20 AM Seq No: 10

OMISWR 00761 CALL SUNSHINE 10/01/25 00:20:03ET 269505404-001 LATE STREET

Ticket : 269505404 Rev:001 Taken: 10/01/25 00:20ET

Old Tkt: 241506423 Taken: 09/12/25 10:41ET Oper: JAZ

State: FL Cnty: MONROE GeoPlace: KEY WEST

CallerPlace: KEY WEST

Subdivision:

Address :

Street : N ROOSEVELT BLVD

Cross 1 : KENNEDY DR

Within 1/4 mile: Y

Cross 2 : 14TH ST

Locat: STARTING FROM INTERSECTION OF N ROOSEVELT BLVD AND KENNEDY DR, LOCATE ENTIRE INTERSECTION 150LFT IN EACH DIRECTION FROM ROW TO ROW INCLUDING UTILITY

EASEMENT, CONTINUE LOCATING S ROW AND UTILITY EASEMENT UP TO N ROOSEVELT BLVD

AND 14TH ST. LOCATE ENTIRE INTERSECTION 150LFT IN EACH DIRECTION FROM ROW TO ROW INCLUDING UTILITY EASEMENTSEE STAKES/WHITE LINE

:

Remarks : 2ND NOTICE PER CALLER DAMON MININO TO FDOT ITS DUE TO RESPONSE OF IT IS A LOT OF AREA TO LOCATE IN A SINGLE DAY ACCORDING TO FLORIDA LAW CHAPTER 556, CALLER STATES THEIR REQUESTS ARE UNDER A MILE AND PER SUNSHINE 811 POLICY THEY CAN REQUEST UP TO A 1 MILE PER TICKET AND TO INFRASTRUCTURE CORP OF AMERICA AND OPERATIONS MANAGEMENT INTERNATIONAL DUE TO NO RESPONSE, CREW WILL

START WORK SUNDAY 9/14 PLEASE MARK AND RESPOND ASAP

SIGNAL AND LIGHTING PLANS ATTACHED.

THIS TICKET REPLACES TICKET #241506423 DAMON.MININO WEB 09/26/2025 4:11:33 PM

*** LOOKUP BY BETWEEN ***

*** Attachments can be seen at

[https://urldefense.com/v3/https://exactix.sunshine811.com/viewticket/FL811/T_rw0JnmfZ7wEYC7ZsL3EbgK_!!B5cixuoO7ltTeg!Cckj6_grG372inOimqjj95WPcAuye9T4DvHUawZUXp4696wDpjc20Jt0qx F1nU7JqVJxkti9jx1p5EZoWtH-\\$](https://urldefense.com/v3/https://exactix.sunshine811.com/viewticket/FL811/T_rw0JnmfZ7wEYC7ZsL3EbgK_!!B5cixuoO7ltTeg!Cckj6_grG372inOimqjj95WPcAuye9T4DvHUawZUXp4696wDpjc20Jt0qx F1nU7JqVJxkti9jx1p5EZoWtH-$)

*** Boundary: n 24.569850 s 24.567459 w -81.769912 e -81.766439

Grids : 2434D8145A 2434D8146D

Work date: 09/30/25 Time: 23:59ET Hrs notc: 000 Category: 3 Duration: 01 MON

Due Date : 09/30/25 Time: 23:59ET Exp Date : 10/27/25 Time: 23:59ET

Work type: CONDUIT INSTALL, LIGHTPOLE INSTALL, PULLBOX INSTALL, PED SIGNAL INSTALL

Boring: N White-lined: Y

Ug/Oh/Both: U Machinery: Y Depth: UNK Permits: N N/A

Done for : GENERAL ASPHALT

Company : TRAFFICO LLC Type: CONT

Co addr : 4310 SW 75TH AVE

City : MIAMI State: FL Zip: 33155

Caller : DAMON MININO Phone: 786-935-5911

Contact : DAMON Phone: 305-582-0432

BestTime: DAYTIME

Mobile : 305-582-0432

Email : DAMON@TRAFFICOLLC.COM

Submitted: 10/01/25 00:20ET Oper: SUN

Mbrs : CC1279 CEC446 FDOT06 FK1790 FK1793 FK2331 IC2034 KWP398 OMISWR SBF23

Ticket History (All Times in Eastern Time):

10/1/2025 12:20:03 AM: Received

Details: Ticket received for registration code OMISWR

10/1/2025 12:20:08 AM: Ticket Queued

Details: Ticket queued for delivery

10/1/2025 12:20:08 AM: Ticket Queued

Details: Ticket queued for delivery

[EXTERNAL] Seq# 9: 269505400 for OMISWR

From sunshine@irth.com <sunshine@irth.com>
Date Wed 10/1/2025 12:20 AM
To michael.martinez@ch2m.com <michael.martinez@ch2m.com>

This Message Is From an External Sender

This message came from outside your organization.

Ticket Identifier: 92462599
From: IRTHNet At: 10/01/25 12:20 AM Seq No: 9

OMISWR 00758 CALL SUNSHINE 10/01/25 00:20:02ET 269505400-001 LATE STREET
Ticket : 269505400 Rev:001 Taken: 10/01/25 00:20ET
Old Tkt: 241506420 Taken: 09/12/25 10:39ET Oper: JAZ

State: FL Cnty: MONROE GeoPlace: KEY WEST
CallerPlace: KEY WEST
Subdivision:

Address :
Street : N ROOSEVELT BLVD
Cross 1 : KENNEDY DR
Within 1/4 mile: Y
Cross 2 : 14TH ST

Locat: STARTING FROM INTERSECTION OF N ROOSEVELT BLVD AND KENNEDY DR, LOCATE
ENTIRE INTERSECTION 150LFT IN EACH DIRECTION FROM ROW TO ROW INCLUDING
UTILITY
EASEMENT, CONTINUE LOCATING N ROW AND UTILITY EASEMENT UP TO N ROOSEVELT
BLVD
AND 14TH ST. LOCATE ENTIRE INTERSECTION 150LFT IN EACH DIRECTION FROM ROW TO
ROW INCLUDING UTILITY EASEMENTSEE STAKES/WHITE LINE

:
Remarks : 2ND NOTICE PER CALLER DAMON MININO TO FDOT ITS DUE TO RESPONSE OF IT
IS A LOT OF AREA TO LOCATE IN A SINGLE DAY ACCORDING TO FLORIDA LAW CHAPTER
556, CALLER STATES THEIR REQUESTS ARE UNDER A MILE AND PER SUNSHINE 811 POLICY
THEY CAN REQUEST UP TO A 1 MILE PER TICKET AND TO INFRASTRUCTURE CORP OF
AMERICA AND OPERATIONS MANAGEMENT INTERNATIONAL DUE TO NO RESPONSE, CREW
WILL

START WORK SUNDAY 9/14 PLEASE MARK AND RESPOND ASAP
SIGNAL AND LIGHTING PLANS ATTACHED.

THIS TICKET REPLACES TICKET #241506420 DAMON.MININO WEB 09/26/2025 4:11:14 PM

*** LOOKUP BY BETWEEN ***

*** Attachments can be seen at

[https://urldefense.com/v3/_https://exactix.sunshine811.com/viewticket/FL811/_SheZ-blfZ7wEbD-ZsL3EbgK_!!B5cixuoO7ltTeg!H7w8mglyvVIQV7FoHsW3MxSfilBpXeM7PBiW9b4J9I9kdw929ouPW_W_b20-xK_ctYoV2pEYFoncUz6k8UmTN\\$](https://urldefense.com/v3/_https://exactix.sunshine811.com/viewticket/FL811/_SheZ-blfZ7wEbD-ZsL3EbgK_!!B5cixuoO7ltTeg!H7w8mglyvVIQV7FoHsW3MxSfilBpXeM7PBiW9b4J9I9kdw929ouPW_W_b20-xK_ctYoV2pEYFoncUz6k8UmTN$)

*** Boundary: n 24.569850 s 24.567459 w -81.769912 e -81.766439

:

Grids : 2434D8145A 2434D8146D

Work date: 09/30/25 Time: 23:59ET Hrs notc: 000 Category: 3 Duration: 01 MON

Due Date : 09/30/25 Time: 23:59ET Exp Date : 10/27/25 Time: 23:59ET

Work type: CONDUIT INSTALL, LIGHTPOLE INSTALL, PULLBOX INSTALL, PED SIGNAL INSTALL

Boring: N White-lined: Y

Ug/Oh/Both: U Machinery: Y Depth: UNK Permits: N N/A

Done for : GENERAL ASPHALT

Company : TRAFFICO LLC Type: CONT

Co addr : 4310 SW 75TH AVE

City : MIAMI State: FL Zip: 33155

Caller : DAMON MININO Phone: 786-935-5911

Contact : DAMON Phone: 305-582-0432

BestTime: DAYTIME

Mobile : 305-582-0432

Email : DAMON@TRAFFICOLLC.COM

Submitted: 10/01/25 00:20ET Oper: SUN

Mbrs : CC1279 CEC446 FDOT06 FK1790 FK1793 FK2331 IC2034 KWP398 OMISWR SBF23

Ticket History (All Times in Eastern Time):

10/1/2025 12:20:02 AM: Received

Details: Ticket received for registration code OMISWR

10/1/2025 12:20:07 AM: Ticket Queued

Details: Ticket queued for delivery

10/1/2025 12:20:07 AM: Ticket Queued

Details: Ticket queued for delivery



Outlook

[EXTERNAL] Seq# 17: 269505432 for OMISWR

From sunshine@irth.com <sunshine@irth.com>

Date Wed 10/1/2025 12:20 AM

To michael.martinez@ch2m.com <michael.martinez@ch2m.com>

This Message Is From an External Sender

This message came from outside your organization.

Ticket Identifier: 92462619

From: IRTHNet At: 10/01/25 12:20 AM Seq No: 17

OMISWR 00778 CALL SUNSHINE 10/01/25 00:20:15ET 269505432-001 LATE GRID

Ticket : 269505432 Rev:001 Taken: 10/01/25 00:20ET

Old Tkt: 241506455 Taken: 09/12/25 10:53ET Oper: DEL

State: FL Cnty: MONROE GeoPlace: KEY WEST

CallerPlace: KEY WEST

Subdivision:

Address :

Street : N ROOSEVELT BLVD

Cross 1 : US 1

Within 1/4 mile: Y

Cross 2 : 17TH ST

Locat: STARTING FROM INTERSECTION OF N ROOSEVELT BLVD AND US-1, LOCATE ENTIRE INTERSECTION 150LFT IN EACH DIRECTION FROM ROW TO ROW INCLUDING UTILITY EASEMENT, CONTINUE LOCATING W ROW AND UTILITY EASEMENT GOING NORTH ON N ROOSEVELT BLVD FOR 1600LFT. STAKES/WHITE LINE

:

Remarks : 2ND NOTICE PER DAMON MININO TO FDOT: DUE TO RESPONSE OF: IT IS A LOT OF AREA TO LOCATE IN A SINGLE DAY, ACCORDING TO FLORIDA LAW CHAPTER 556, CALLER STATES THEIR REQUESTS ARE UNDER A MILE AND PER SUNSHINE 811 POLICY THEY CAN REQUEST UP TO A 1 MILE PER TICKET AND TO INFRASTRUCTURE CORP OF AMERICA AND OPERATIONS MANAGEMENT INTERNATIONAL DUE TO NO RESPONSE, CREW WILL START WORK

SUNDAY 9/14 PLEASE MARK AND RESPOND ASAP

SIGNAL AND LIGHTING PLANS ATTACHED.

THIS TICKET REPLACES TICKET #241506455 DAMON.MININO WEB 09/26/2025 4:13:54 PM

*** LOOKUP BY MANUAL ***

*** Attachments can be seen at

[https://urldefense.com/v3/_https://exactix.sunshine811.com/viewticket/FL811/wL1Om5TrfZ7wEYC7ZsL3EbgK_!!B5cixuoO7ltTeg!EA9ITmlwoQ4BQNGURFJ-](https://urldefense.com/v3/_https://exactix.sunshine811.com/viewticket/FL811/wL1Om5TrfZ7wEYC7ZsL3EbgK_!!B5cixuoO7ltTeg!EA9ITmlwoQ4BQNGURFJ-PnRD2UHa1z6i00GWiTpH9rsTQv9jHKjJ1Q_cEhnRPyklf_wTTGjQQxEtejziFKKQ$)

[PnRD2UHa1z6i00GWiTpH9rsTQv9jHKjJ1Q_cEhnRPyklf_wTTGjQQxEtejziFKKQ\\$](https://urldefense.com/v3/_https://exactix.sunshine811.com/viewticket/FL811/wL1Om5TrfZ7wEYC7ZsL3EbgK_!!B5cixuoO7ltTeg!EA9ITmlwoQ4BQNGURFJ-PnRD2UHa1z6i00GWiTpH9rsTQv9jHKjJ1Q_cEhnRPyklf_wTTGjQQxEtejziFKKQ$)

*** Boundary: n 24.572508 s 24.569111 w -81.759915 e -81.751972

:

Grids : 2434C8145B 2434C8145C 2434C8145D 2434D8145D

Work date: 09/30/25 Time: 23:59ET Hrs notc: 000 Category: 3 Duration: 01 MON
Due Date : 09/30/25 Time: 23:59ET Exp Date : 10/27/25 Time: 23:59ET
Work type: CONDUIT INSTALL, LIGHTPOLE INSTALL, PULLBOX INSTALL, PED SIGNAL INSTALL
Boring: N White-lined: Y
Ug/Oh/Both: U Machinery: Y Depth: UNK Permits: N N/A
Done for : GENERAL ASPHALT

Company : TRAFFICO LLC Type: CONT
Co addr : 4310 SW 75TH AVE
City : MIAMI State: FL Zip: 33155
Caller : DAMON MININO Phone: 786-935-5911
Contact : DAMON Phone: 305-582-0432
BestTime: DAYTIME
Mobile : 305-582-0432
Email : DAMON@TRAFFICOLLC.COM

Submitted: 10/01/25 00:20ET Oper: SUN
Mbrs : CC1279 CEC446 FDOT06 FK1790 FK1793 FK2331 IC2034 KW1229 KWP398 OMISWR
Mbrs : SBF23

Ticket History (All Times in Eastern Time):

10/1/2025 12:20:15 AM: Received

Details: Ticket received for registration code OMISWR

10/1/2025 12:20:21 AM: Ticket Queued

Details: Ticket queued for delivery

10/1/2025 12:20:21 AM: Ticket Queued

Details: Ticket queued for delivery



[EXTERNAL] Seq# 11: 269505408 for OMISWR

From sunshine@irth.com <sunshine@irth.com>
Date Wed 10/1/2025 12:20 AM
To michael.martinez@ch2m.com <michael.martinez@ch2m.com>

This Message Is From an External Sender

This message came from outside your organization.

Ticket Identifier: 92462604
From: IRTNet At: 10/01/25 12:20 AM Seq No: 11

OMISWR 00763 CALL SUNSHINE 10/01/25 00:20:04ET 269505408-001 LATE STREET
Ticket : 269505408 Rev:001 Taken: 10/01/25 00:20ET
Old Tkt: 241506425 Taken: 09/12/25 10:42ET Oper: JAZ

State: FL Cnty: MONROE GeoPlace: KEY WEST
CallerPlace: KEY WEST
Subdivision:

Address :
Street : N ROOSEVELT BLVD
Cross 1 : 14TH ST
Within 1/4 mile: Y
Cross 2 : TOPPINO DR

Locat: STARTING FROM INTERSECTION OF N ROOSEVELT BLVD AND 14TH ST, LOCATE
ENTIRE INTERSECTION 150LFT IN EACH DIRECTION FROM ROW TO ROW INCLUDING
UTILITY
EASEMENT, CONTINUE LOCATING N ROW AND UTILITY EASEMENT UP TO N ROOSEVELT
BLVD
AND TOPPINO DR. LOCATE ENTIRE INTERSECTION 150LFT IN EACH DIRECTION FROM ROW
TO
ROW INCLUDING UTILITY EASEMENTSEE STAKES/WHITE LINE

Remarks : 2ND NOTICE PER CALLER DAMON MININO TO FDOT ITS DUE TO RESPONSE OF IT
IS A LOT OF AREA TO LOCATE IN A SINGLE DAY ACCORDING TO FLORIDA LAW CHAPTER
556, CALLER STATES THEIR REQUESTS ARE UNDER A MILE AND PER SUNSHINE 811 POLICY
THEY CAN REQUEST UP TO A 1 MILE PER TICKET AND TO INFRASTRUCTURE CORP OF
AMERICA AND OPERATIONS MANAGEMENT INTERNATIONAL DUE TO NO RESPONSE, CREW
WILL

START WORK SUNDAY 9/14 PLEASE MARK AND RESPOND ASAP
SIGNAL AND LIGHTING PLANS ATTACHED.

THIS TICKET REPLACES TICKET #241506425 DAMON.MININO WEB 09/26/2025 4:11:51 PM

*** LOOKUP BY BETWEEN ***

*** Attachments can be seen at

https://urldefense.com/v3/https://exactix.sunshine811.com/viewticket/FL811/FJKqyFXnfZ7wEaW2ZsL3EbgK_!!B5cixuoO7ltTeg!F4AoHLeTi4n6D3wPbcMnObP5T1X2WXHEfI06QYiQQP7_uf0zC5MYm

ZBIESFkQNJZ7sbet3rmbeGICIUd6bGG\$

*** Boundary: n 24.572030 s 24.568750 w -81.767641 e -81.762369

:

Grids : 2434C8145A 2434C8145B 2434D8145A 2434D8146D

Work date: 09/30/25 Time: 23:59ET Hrs notc: 000 Category: 3 Duration: 01 MON

Due Date : 09/30/25 Time: 23:59ET Exp Date : 10/27/25 Time: 23:59ET

Work type: CONDUIT INSTALL, LIGHTPOLE INSTALL, PULLBOX INSTALL, PED SIGNAL INSTALL

Boring: N White-lined: Y

Ug/Oh/Both: U Machinery: Y Depth: UNK Permits: N N/A

Done for : GENERAL ASPHALT

Company : TRAFFICO LLC Type: CONT

Co addr : 4310 SW 75TH AVE

City : MIAMI State: FL Zip: 33155

Caller : DAMON MININO Phone: 786-935-5911

Contact : DAMON Phone: 305-582-0432

BestTime: DAYTIME

Mobile : 305-582-0432

Email : DAMON@TRAFFICOLLC.COM

Submitted: 10/01/25 00:20ET Oper: SUN

Mbrs : CC1279 CEC446 FDOT06 FK1790 FK1793 FK2331 IC2034 KWP398 OMISWR SBF23

Ticket History (All Times in Eastern Time):

10/1/2025 12:20:04 AM: Received

Details: Ticket received for registration code OMISWR

10/1/2025 12:20:09 AM: Ticket Queued

Details: Ticket queued for delivery

10/1/2025 12:20:09 AM: Ticket Queued

Details: Ticket queued for delivery



Outlook

[EXTERNAL] Seq# 8: 276500171 for OMISWR

From sunshine@irth.com <sunshine@irth.com>

Date Fri 10/3/2025 7:07 AM

To michael.martinez@ch2m.com <michael.martinez@ch2m.com>

This Message Is From an External Sender

This message came from outside your organization.

Ticket Identifier: 92511163

From: IRTHNet At: 10/03/25 07:07 AM Seq No: 8

OMISWR 01880 CALL SUNSHINE 10/03/25 07:07:05ET 276500171-000 GRID

Ticket : 276500171 Rev:000 Taken: 10/03/25 07:06ET

Old Tkt: 246509378 Taken: 09/06/25 00:32ET Oper: SUN

State: FL Cnty: MONROE GeoPlace: KEY WEST

CallerPlace: KEY WEST

Subdivision:

Address :

Street : N ROOSEVELT BLVD

Locat: STARTING ON THE NORTHEAST CORNER OF N ROOSEVELT BLVD AND SEARS TOWN
LOCATE ROW TO ROW AND UTILITY EASEMENT GOING SOUTH FOR 300' FT SEE WHITE LINE
/

STAKES

:

Remarks : SEE ATTACHED PLANS

THIS TICKET REPLACES TICKET #246509378 RUBEN.MAQUEIRA WEB 10/03/2025 7:06:53 AM

*** LOOKUP BY MANUAL ***

*** CALLER PROVIDED LAT/LON: 24 34 13.3, -81 45 53.5

*** Attachments can be seen at

[https://urldefense.com/v3/https://exactix.sunshine811.com/viewticket/FL811/GHtYYtkNSaDwEbujh593ASGc;!!B5cixuoO7ltTeg!Hu_wlhlhHkT2d9M3OKZUwAV1x-z76cLJJy9EsiQIG7J4W0cBGIGoSq-3A2dQt2zary2jK-GJWidMXxHfUDE4\\$](https://urldefense.com/v3/https://exactix.sunshine811.com/viewticket/FL811/GHtYYtkNSaDwEbujh593ASGc;!!B5cixuoO7ltTeg!Hu_wlhlhHkT2d9M3OKZUwAV1x-z76cLJJy9EsiQIG7J4W0cBGIGoSq-3A2dQt2zary2jK-GJWidMXxHfUDE4$)

*** Boundary: n 24.570670 s 24.569802 w -81.765863 e -81.764696

:

Grids : 2434D8145A

Work date: 10/07/25 Time: 23:59ET Hrs notc: 064 Category: 3 Duration: 01 MON

Due Date : 10/07/25 Time: 23:59ET Exp Date : 11/03/25 Time: 23:59ET

Work type: INSTALL CONDUIT Boring: Y White-lined: Y

Ug/Oh/Both: U Machinery: Y Depth: UNK Permits: U N/A

Done for : TRAFFICO

Company : FLORIDA SOL SYSTEMS Type: CONT

Co addr : 9442 NW 109TH ST

City : MEDLEY State: FL Zip: 33178
Caller : RUBEN MAQUEIRA Phone: 305-796-8437
Contact : JULIO COMPANIONI Phone: 786-270-9656
BestTime: ANYTIME
Mobile : 305-796-8437
Email : MAQUEIRA.RUBEN@FLORIDASOL.NET

Submitted: 10/03/25 07:06ET Oper: RUB Chan: WEB
Mbrs : CEC446 FDOT06 FK1790 FK1793 FK2331 IC2034 KWP398 OMISWR SBF23

Ticket History (All Times in Eastern Time):

10/3/2025 7:07:06 AM: Received

Details: Ticket received for registration code OMISWR

10/3/2025 7:07:11 AM: Ticket Queued

Details: Ticket queued for delivery

10/3/2025 7:07:11 AM: Ticket Queued

Details: Ticket queued for delivery



[EXTERNAL] Seq# 7: 276500171 for OMISWR

From sunshine@irth.com <sunshine@irth.com>
Date Wed 10/8/2025 12:06 AM
To michael.martinez@ch2m.com <michael.martinez@ch2m.com>

This Message Is From an External Sender

This message came from outside your organization.

Ticket Identifier: 92579972
From: IRTHNet At: 10/08/25 12:06 AM Seq No: 7

OMISWR 00037 CALL SUNSHINE 10/08/25 00:06:13ET 276500171-001 LATE GRID
Ticket : 276500171 Rev:001 Taken: 10/08/25 00:06ET
Old Tkt: 246509378 Taken: 09/06/25 00:32ET Oper: SUN

State: FL Cnty: MONROE GeoPlace: KEY WEST
CallerPlace: KEY WEST
Subdivision:

Address :
Street : N ROOSEVELT BLVD

Locat: STARTING ON THE NORTHEAST CORNER OF N ROOSEVELT BLVD AND SEARS TOWN
LOCATE ROW TO ROW AND UTILITY EASEMENT GOING SOUTH FOR 300' FT SEE WHITE LINE
/
STAKES

:
Remarks : SEE ATTACHED PLANS
THIS TICKET REPLACES TICKET #246509378 RUBEN.MAQUEIRA WEB 10/03/2025 7:06:53 AM
*** LOOKUP BY MANUAL ***

*** CALLER PROVIDED LAT/LON: 24 34 13.3, -81 45 53.5

*** Attachments can be seen at

[https://urldefense.com/v3/https://exactix.sunshine811.com/viewticket/FL811/i6p0yDIh_KPwEbx3ZsL3EbgK_!!B5cixuoO7ltTeg!GpLOB3MGQhHqQ_7_LUjUibPdcPZ9GqHBRKJukLpbLmm92YWavqEj5ghcuk-sK83nbK5WkVWVOQkYRdReN4Zj\\$](https://urldefense.com/v3/https://exactix.sunshine811.com/viewticket/FL811/i6p0yDIh_KPwEbx3ZsL3EbgK_!!B5cixuoO7ltTeg!GpLOB3MGQhHqQ_7_LUjUibPdcPZ9GqHBRKJukLpbLmm92YWavqEj5ghcuk-sK83nbK5WkVWVOQkYRdReN4Zj$)

*** Boundary: n 24.570670 s 24.569802 w -81.765863 e -81.764696

:
Grids : 2434D8145A

Work date: 10/07/25 Time: 23:59ET Hrs notc: 000 Category: 3 Duration: 01 MON
Due Date : 10/07/25 Time: 23:59ET Exp Date : 11/03/25 Time: 23:59ET
Work type: INSTALL CONDUIT Boring: Y White-lined: Y
Ug/Oh/Both: U Machinery: Y Depth: UNK Permits: U N/A
Done for : TRAFFICO

Company : FLORIDA SOL SYSTEMS Type: CONT
Co addr : 9442 NW 109TH ST

City : MEDLEY State: FL Zip: 33178
Caller : RUBEN MAQUEIRA Phone: 305-796-8437
Contact : JULIO COMPANIONI Phone: 786-270-9656
BestTime: ANYTIME
Mobile : 305-796-8437
Email : MAQUEIRA.RUBEN@FLORIDASOL.NET

Submitted: 10/08/25 00:06ET Oper: SUN
Mbrs : CEC446 FDOT06 FK1790 FK1793 FK2331 IC2034 KWP398 OMISWR SBF23

Ticket History (All Times in Eastern Time):

10/8/2025 12:06:14 AM: Received

Details: Ticket received for registration code OMISWR

10/8/2025 12:06:19 AM: Ticket Queued

Details: Ticket queued for delivery

10/8/2025 12:06:19 AM: Ticket Queued

Details: Ticket queued for delivery

10/8/2025 12:06:23 AM: Ticket Delivered

Details: Ticket successfully sent to richard.estevez@jacobs.com

[EXTERNAL] Seq# 8: 276500173 for OMISWR

From sunshine@irth.com <sunshine@irth.com>
Date Wed 10/8/2025 12:06 AM
To michael.martinez@ch2m.com <michael.martinez@ch2m.com>

This Message Is From an External Sender

This message came from outside your organization.

Ticket Identifier: 92579974
From: IRTHNet At: 10/08/25 12:06 AM Seq No: 8

OMISWR 00039 CALL SUNSHINE 10/08/25 00:06:14ET 276500173-001 LATE GRID
Ticket : 276500173 Rev:001 Taken: 10/08/25 00:06ET
Old Tkt: 246509552 Taken: 09/18/25 15:24ET Oper: KIM

State: FL Cnty: MONROE GeoPlace: KEY WEST
CallerPlace: KEY WEST
Subdivision:

Address :
Street : N ROOSEVELT BLVD

Locat: STARTING ON THE INTERSECTION OF N. ROOSEVELT BLVD/S. ROOSEVELT BLVD AND
OVERSEAS HWY LOCATE ENTIRE INTERSECTION TO INCLUDE 150' FEET IN EVERY
DIRECTION
ROW TO ROW AND UTILITY EASEMENT, SEE STAKES/ WHITE LINES

:
Remarks : 2ND NOTICE PER RUBEN MAQUEIRA TO INFRASTRUCTURE CORP OF AMERICA
SHOWS

NO RESPONSE PLEASE MARK LINES
SEE ATTACHED PLANS

THIS TICKET REPLACES TICKET #246509552 RUBEN.MAQUEIRA WEB 10/03/2025 7:07:33 AM

*** LOOKUP BY MANUAL ***

*** CALLER PROVIDED LAT/LON: 24 34 12.8, -81 45 08.7

*** Attachments can be seen at

[https://urldefense.com/v3/_https://exactix.sunshine811.com/viewticket/FL811/Kh50q4sh_KPWEaugZsL3EbgK_!!B5cixuoO7ltTeg!BOXr48scygDGiRKhu2nqh16YcSrq-fap9mUay47NhjjeV99LBiVH-g110miB7rmmVo4vQTKi9uMLx5xSVWMP\\$](https://urldefense.com/v3/_https://exactix.sunshine811.com/viewticket/FL811/Kh50q4sh_KPWEaugZsL3EbgK_!!B5cixuoO7ltTeg!BOXr48scygDGiRKhu2nqh16YcSrq-fap9mUay47NhjjeV99LBiVH-g110miB7rmmVo4vQTKi9uMLx5xSVWMP$)

*** Boundary: n 24.570459 s 24.569358 w -81.753088 e -81.751884

:
Grids : 2434D8145D

Work date: 10/07/25 Time: 23:59ET Hrs notc: 000 Category: 3 Duration: 01 MON
Due Date : 10/07/25 Time: 23:59ET Exp Date : 11/03/25 Time: 23:59ET
Work type: INSTALL CONDUIT Boring: Y White-lined: Y
Ug/Oh/Both: U Machinery: Y Depth: UNK Permits: N N/A
Done for : TRAFFICO

Company : FLORIDA SOL SYSTEMS Type: CONT
Co addr : 9442 NW 109TH ST
City : MEDLEY State: FL Zip: 33178
Caller : RUBEN MAQUEIRA Phone: 305-796-8437
Contact : JULIO COMPANIONI Phone: 786-270-9656
BestTime: ANYTIME
Mobile : 305-796-8437
Email : MAQUEIRA.RUBEN@FLORIDASOL.NET

Submitted: 10/08/25 00:06ET Oper: SUN
Mbrs : CEC446 FDOT06 FK1790 FK1793 FK2331 IC2034 KW1229 KWP398 OMISWR SBF23

Ticket History (All Times in Eastern Time):

10/8/2025 12:06:14 AM: Received

Details: Ticket received for registration code OMISWR

10/8/2025 12:06:19 AM: Ticket Queued

Details: Ticket queued for delivery

10/8/2025 12:06:19 AM: Ticket Queued

Details: Ticket queued for delivery

10/8/2025 12:06:23 AM: Ticket Delivered

Details: Ticket successfully sent to richard.estevez@jacobs.com



[EXTERNAL] Seq# 5: 288509158 for OMISWR

From sunshine@irth.com <sunshine@irth.com>

Date Wed 10/15/2025 9:08 PM

To michael.martinez@ch2m.com <michael.martinez@ch2m.com>

This Message Is From an External Sender

This message came from outside your organization.

Ticket Identifier: 92718118

From: IRTHNet At: 10/15/25 09:08 PM Seq No: 5

OMISWR 23324 CALL SUNSHINE 10/15/25 21:08:31ET 288509158-000 GRID

Ticket : 288509158 Rev:000 Taken: 10/15/25 21:08ET

State: FL Cnty: MONROE GeoPlace: KEY WEST

CallerPlace: KEY WEST

Subdivision:

Address : 3930

Street : S ROOSEVELT BLVD

Cross 1 : SEASIDE DR

Within 1/4 mile: Y

Locat: LOCATE THE R/O/W AND EASEMENT ALONG THE EAST SIDE (NORTH BOUND) OF S ROOSEVELT BLVD FROM THE CATV PED AT SOUTH SIDE OF SEASIDE DR (SOUTH OF THE ROUDABOUT) HEADING SOUTH APPROX 550 FT FOLLOWING THE WHITE LINE AROUND THE CURVE UNTIL THE CATV PED LOCATED BESIDE THE AT&T & FPL CABINETS ACROSS STREET TO THE SOUTH ENTRANCE OF 3930 S ROOSEVELT BLVD

:

Remarks : SEE THE MAP ATTACHED

*** LOOKUP BY MANUAL ***

*** Attachments can be seen at

<https://urldefense.com/v3/https://exactix.sunshine811.com/viewticket/FL811/EI0FA2lcKgrwEbujh593>

ASGc_!!B5cixuoO7ltTeg!DBnHgOVrZcYRTKIDmCFXJR5JdeHUZA -

A99k8EZBD2UkgXqIY6fy_0Ymp6-EkGZ3NYTDKeMIMVDb3LU23FFR\$

*** Boundary: n 24.560716 s 24.558871 w -81.750633 e -81.749968

:

Grids : 2433B8144A 2433B8145D

Work date: 10/17/25 Time: 23:59ET Hrs notc: 040 Category: 3 Duration: 01 DAY

Due Date : 10/17/25 Time: 23:59ET Exp Date : 11/14/25 Time: 23:59ET

Work type: DIRECTIONAL BORE Boring: Y White-lined: Y

Ug/Oh/Both: U Machinery: Y Depth: 30 IN Permits: U N/A

Done for : COMCAST

Company : ULTIMATE UTILITY SERVICE CORP Type: OTHR

Co addr : 6925 W 29TH AVE

Co addr2: UNIT 101
City : HIALEAH State: FL Zip: 33018
Caller : RAFAEL MURRIETA Phone: 305-970-4277
Contact : RAFAEL MURRIETA Phone: 305-970-4277
BestTime: 8AM-5PM
Mobile : 305-970-4277
Email : UUSC.811@GMAIL.COM

Submitted: 10/15/25 21:08ET Oper: RAF Chan: WEB
Mbrs : CC1279 CEC446 FK1790 FK2331 HC1660 OMISWR SBF23

Ticket History (All Times in Eastern Time):

10/15/2025 9:08:31 PM: Received

Details: Ticket received for registration code OMISWR

10/15/2025 9:08:36 PM: Ticket Queued

Details: Ticket queued for delivery

10/15/2025 9:08:36 PM: Ticket Queued

Details: Ticket queued for delivery



[EXTERNAL] Seq# 4: 288509158 for OMISWR

From sunshine@irth.com <sunshine@irth.com>
Date Sat 10/18/2025 12:42 AM
To michael.martinez@ch2m.com <michael.martinez@ch2m.com>

This Message Is From an External Sender

This message came from outside your organization.

Ticket Identifier: 92758797
From: IRTHNet At: 10/18/25 12:42 AM Seq No: 4

OMISWR 01872 CALL SUNSHINE 10/18/25 00:42:39ET 288509158-001 LATE GRID
Ticket : 288509158 Rev:001 Taken: 10/18/25 00:42ET

State: FL Cnty: MONROE GeoPlace: KEY WEST
CallerPlace: KEY WEST
Subdivision:

Address : 3930
Street : S ROOSEVELT BLVD
Cross 1 : SEASIDE DR
Within 1/4 mile: Y

Locat: LOCATE THE R/O/W AND EASEMENT ALONG THE EAST SIDE (NORTH BOUND) OF S ROOSEVELT BLVD FROM THE CATV PED AT SOUTH SIDE OF SEASIDE DR (SOUTH OF THE ROUDABOUT) HEADING SOUTH APPROX 550 FT FOLLOWING THE WHITE LINE AROUND THE CURVE UNTIL THE CATV PED LOCATED BESIDE THE AT&T & FPL CABINETS ACROSS STREET TO THE SOUTH ENTRANCE OF 3930 S ROOSEVELT BLVD

:
Remarks : SEE THE MAP ATTACHED

*** LOOKUP BY MANUAL ***

*** Attachments can be seen at

[https://urldefense.com/v3/https://exactix.sunshine811.com/viewticket/FL811/uvQktzzg3KvwEaBcZsL3EbgK_!!B5cixuoO7ltTeg!H9KJJnvF0ub-iwtFOxVnR1FuNWQwEtHhDKyD2dPUL_EyCkYq0C14jIBa4zODG3as6keF67n5IGd1uJzCfa7x\\$](https://urldefense.com/v3/https://exactix.sunshine811.com/viewticket/FL811/uvQktzzg3KvwEaBcZsL3EbgK_!!B5cixuoO7ltTeg!H9KJJnvF0ub-iwtFOxVnR1FuNWQwEtHhDKyD2dPUL_EyCkYq0C14jIBa4zODG3as6keF67n5IGd1uJzCfa7x$)

*** Boundary: n 24.560716 s 24.558871 w -81.750633 e -81.749968

:
Grids : 2433B8144A 2433B8145D

Work date: 10/17/25 Time: 23:59ET Hrs notc: 000 Category: 3 Duration: 01 DAY
Due Date : 10/17/25 Time: 23:59ET Exp Date : 11/14/25 Time: 23:59ET
Work type: DIRECTIONAL BORE Boring: Y White-lined: Y
Ug/Oh/Both: U Machinery: Y Depth: 30 IN Permits: U N/A
Done for : COMCAST

Company : ULTIMATE UTILITY SERVICE CORP Type: OTHR
Co addr : 6925 W 29TH AVE

Co addr2: UNIT 101
City : HIALEAH State: FL Zip: 33018
Caller : RAFAEL MURRIETA Phone: 305-970-4277
Contact : RAFAEL MURRIETA Phone: 305-970-4277
BestTime: 8AM-5PM
Mobile : 305-970-4277
Email : UUSC.811@GMAIL.COM

Submitted: 10/18/25 00:42ET Oper: SUN
Mbrs : CC1279 CEC446 FK1790 FK2331 HC1660 OMISWR SBF23

Ticket History (All Times in Eastern Time):

10/18/2025 12:42:40 AM: Received

Details: Ticket received for registration code OMISWR

10/18/2025 12:42:45 AM: Ticket Queued

Details: Ticket queued for delivery

10/18/2025 12:42:45 AM: Ticket Queued

Details: Ticket queued for delivery