



Historic Architectural Review Commission Staff Report for Item 3

To: Chairman Haven Burkee and Historic Architectural Review
Commission Members

From: Daniela Salume, MFA
Historic Preservation Manager

Meeting Date: November 18, 2025

Applicant: Sandbar Design Studio, Inc

Application Number: C2025-0077

Address: 309 William Street

Description of Work:

Request for Postponement by Applicant - Demolition of existing contributing single-family residence and rear sheds.

Site Facts:

The building under review is a historic and contributing structure within the historic district, constructed circa 1885. This two-story house is located at the corner of William Street and Sawyers Lane. The site includes the primary wood-frame structure along with one-story rear additions.

Currently the house sits on piers and is located within an AE-7 flood zone.



Photo of property under review circa 1965. Monroe County Library.



Photo of property under review June 2008. Monroe County Library.




Photo of property under review.




Photo of property under review.




Photo of property under review.

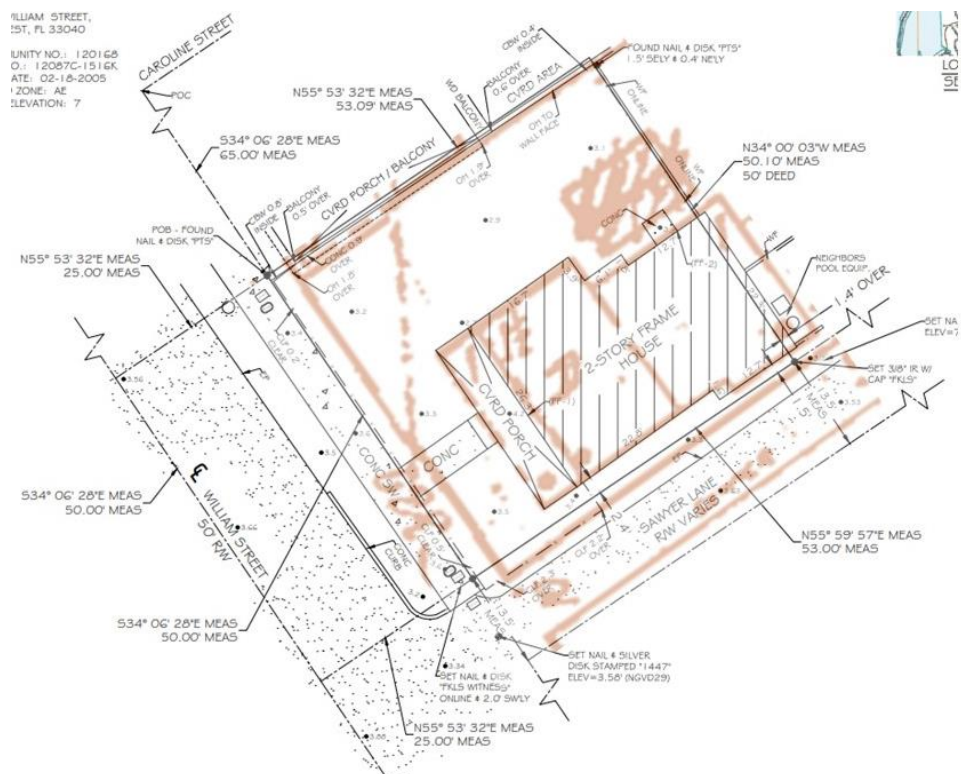


1962 Sanborn Map and current survey.

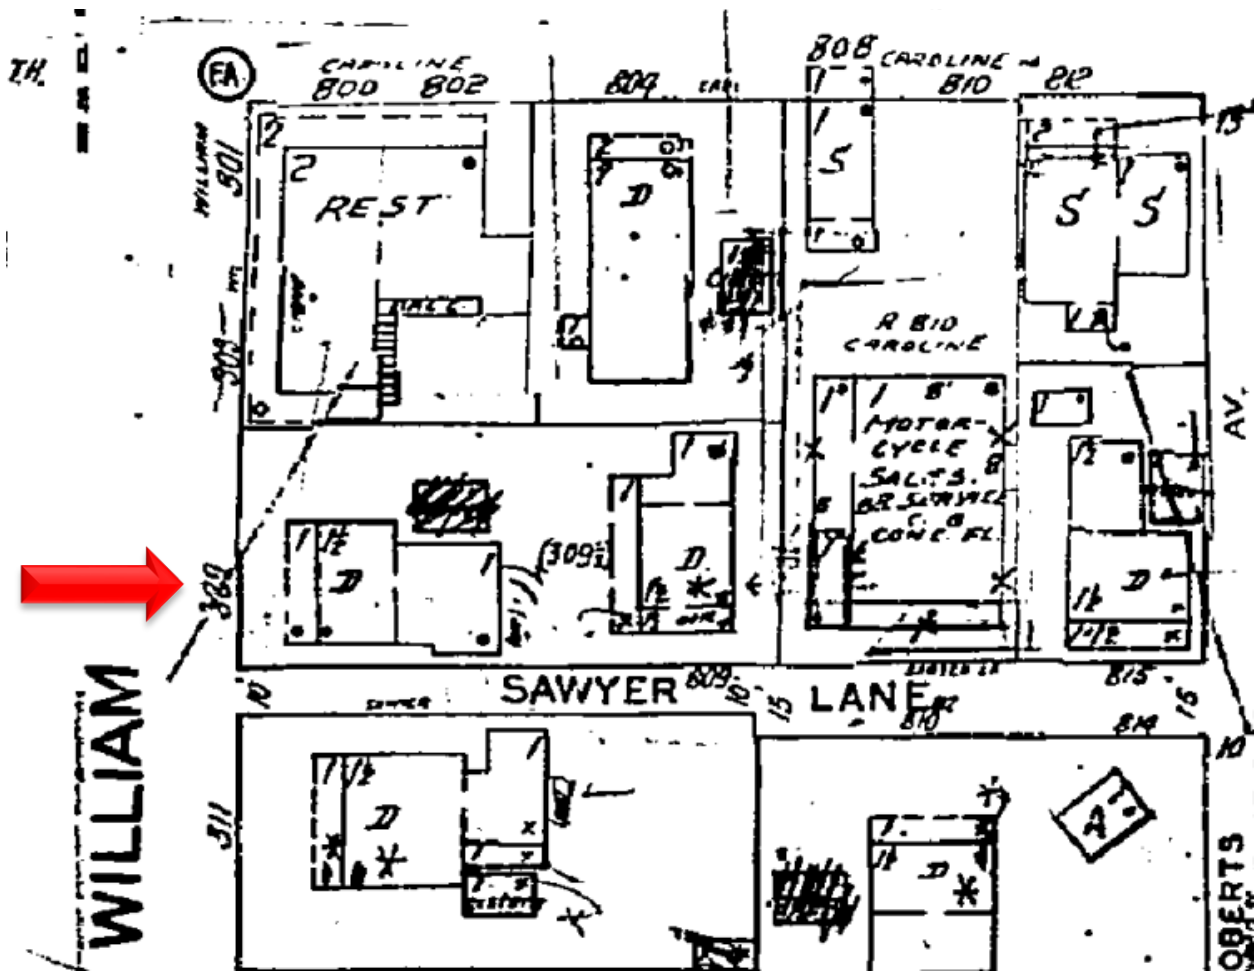

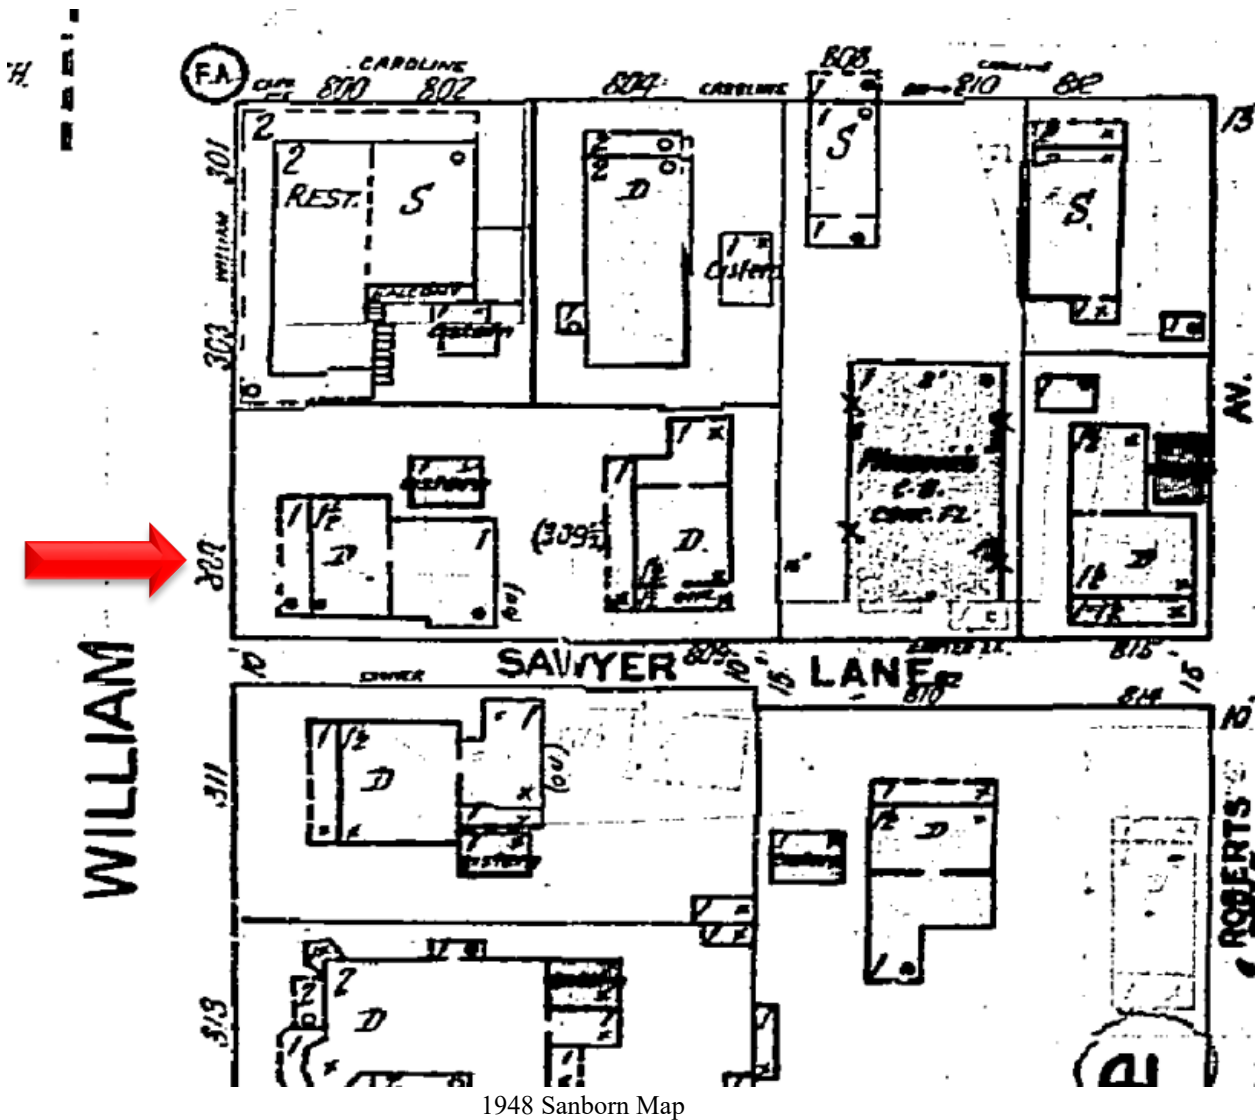


1948 Sanborn Map

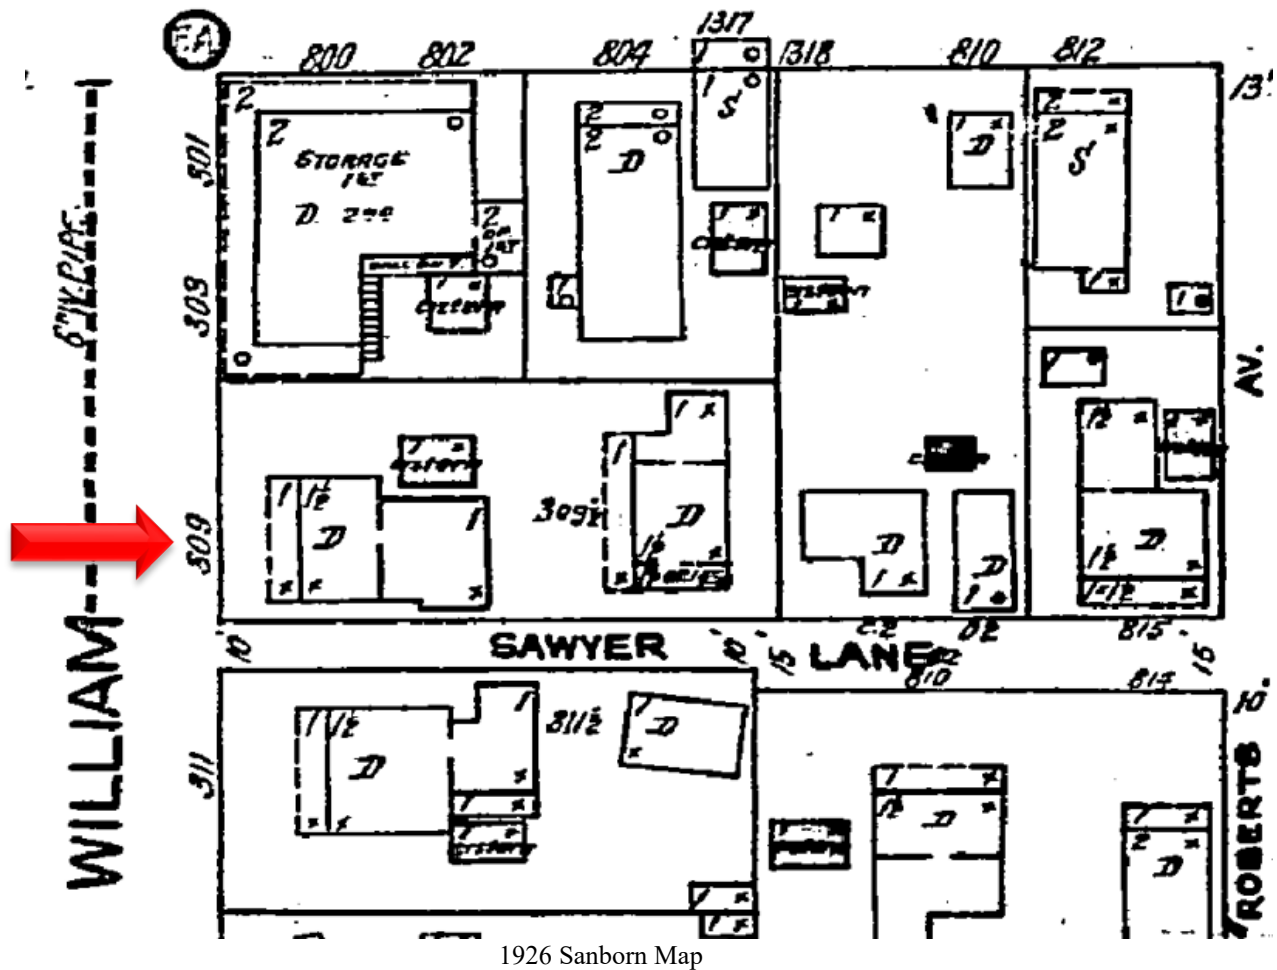

8 | Page - 309 William Street - item 3

CAROLINE

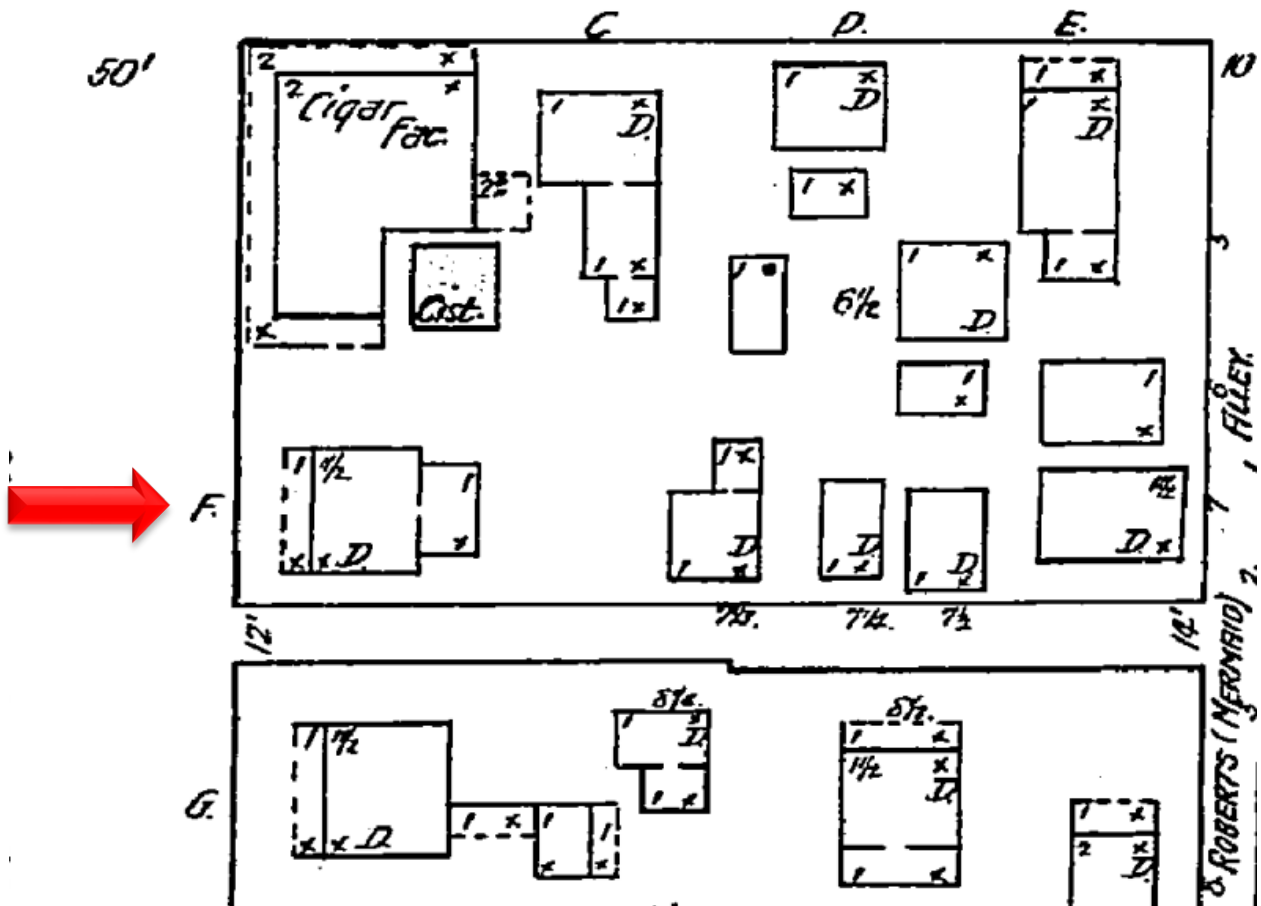


1892 Sanborn Map

Ordinance Cited on Review:

- Section 102-217 (4), demolition for contributing and historic structures of the Land Development Regulations.
- Section 102-218 - Criteria for Demolition of the Land Development Regulations.


Staff Analysis:

A Certificate of Appropriateness is currently under review for the demolition of the historic and contributing single-family residence and rear attached sheds. The one-story contributing structure appears as early as the 1892 Sanborn Map. A non-historic chain link fence and front entry concrete walkway.

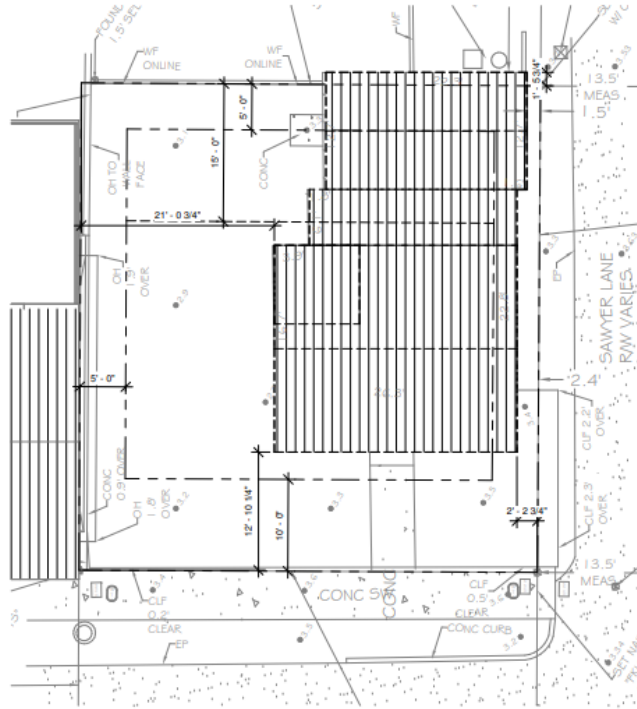


1 SITE PLAN - EXISTING/DEMO
A 2 1/8" = 1'-0"

Existing Site Plan/Demo.

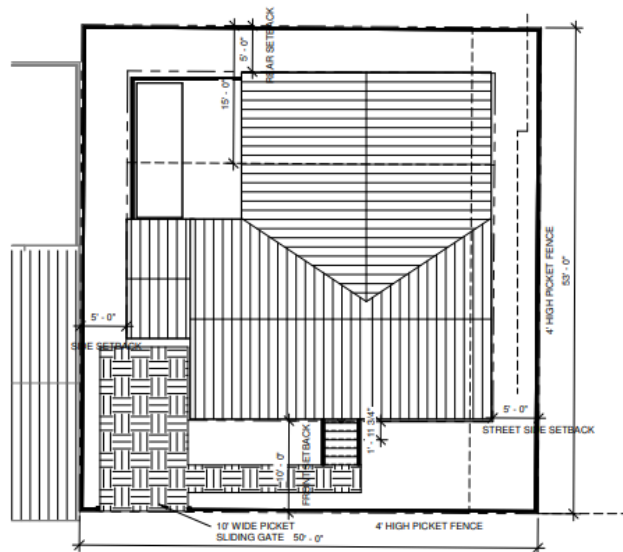


2 SITE PLAN - PROPOSED
A 2 1/8" = 1'-0"


Proposed Site Plan.

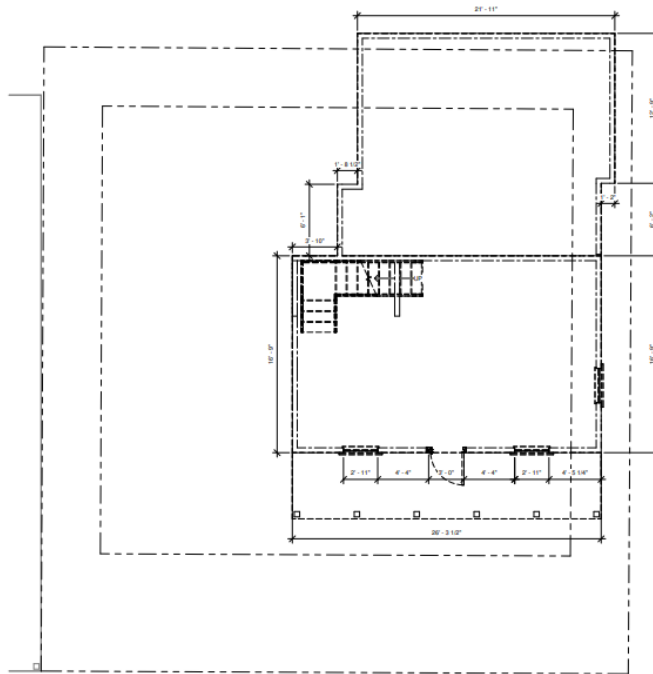


Existing Floor Plan/Demo.

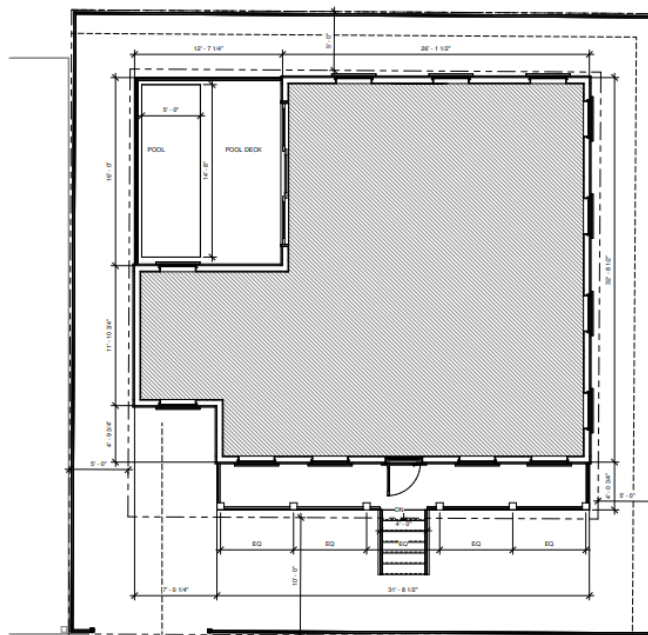


Proposed First Floor Plan.

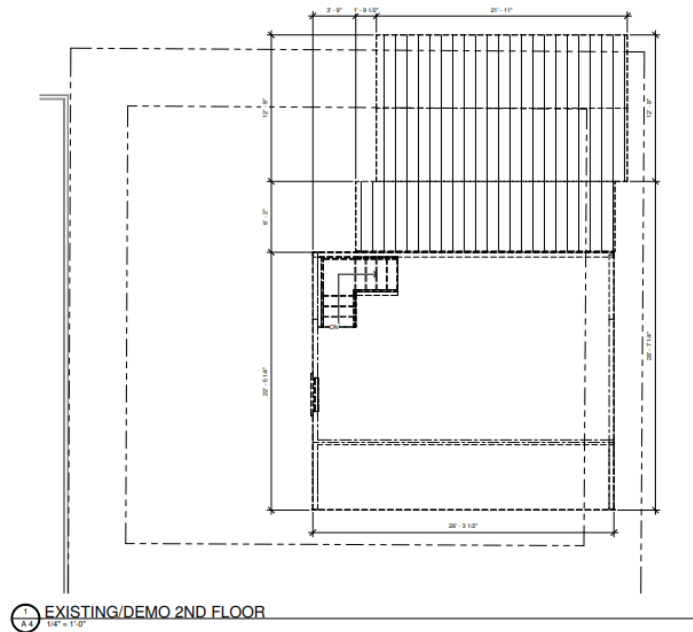

Existing Second Floor Plan.

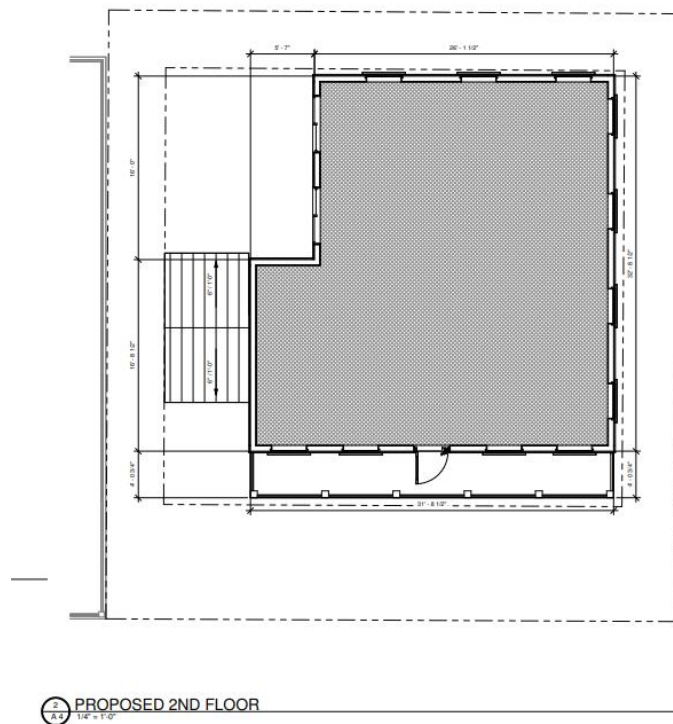


Proposed Second Floor Plan.

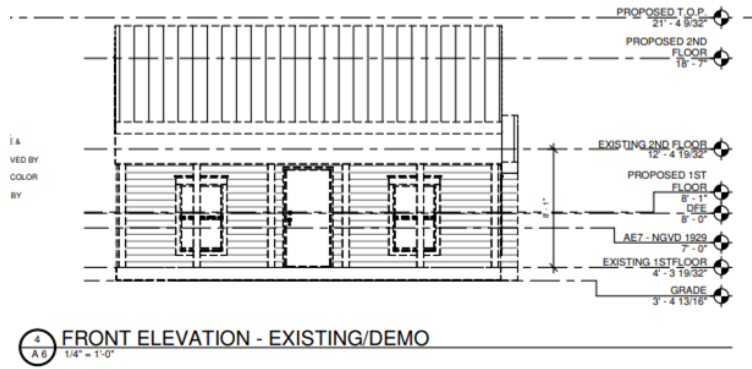

Existing Front Elevation.




Proposed Front Elevation.

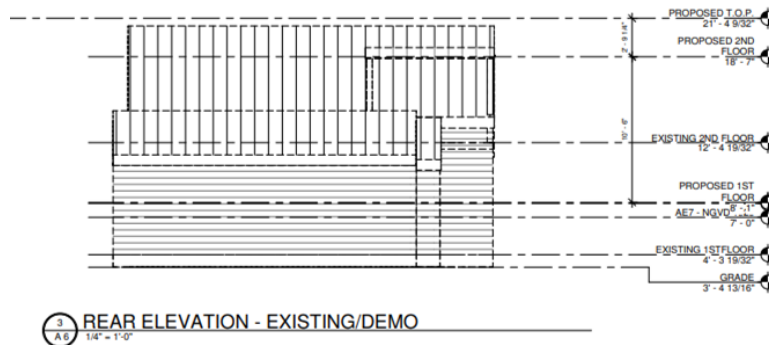

Existing Rear Elevation.




Proposed Rear Elevation.

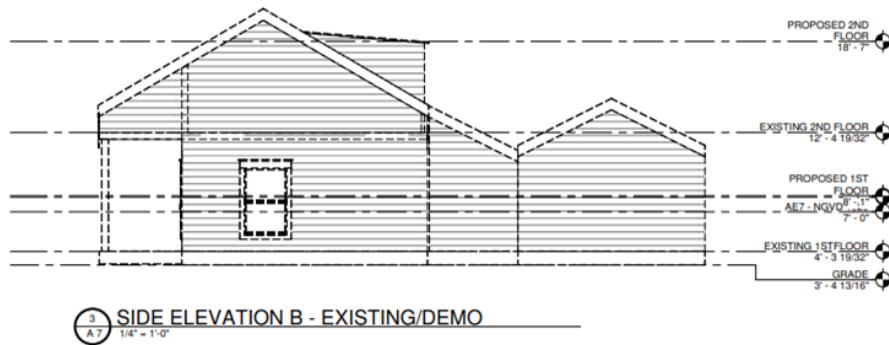


Existing Side Elevation.



Proposed Side Elevation.

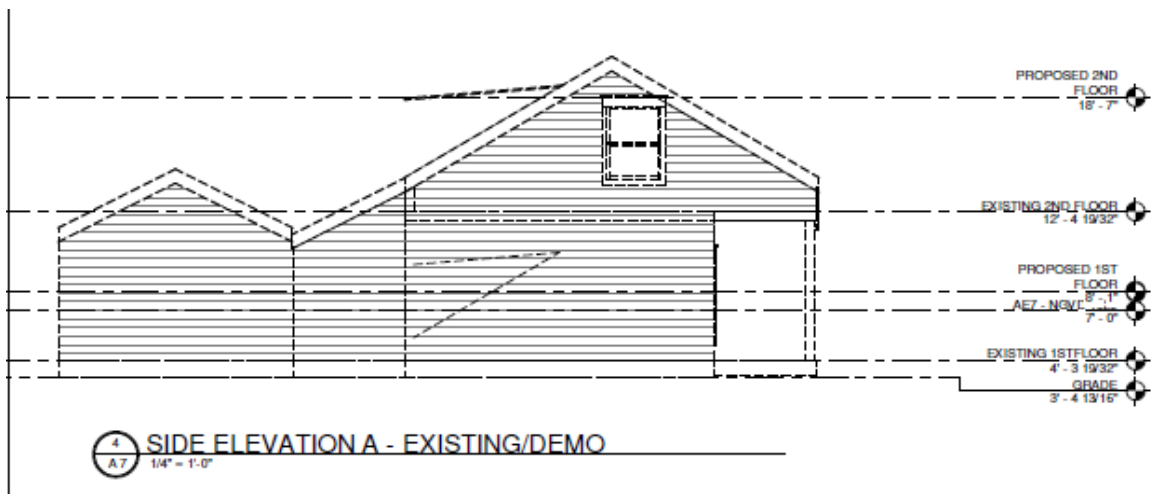

Existing Side Elevation.

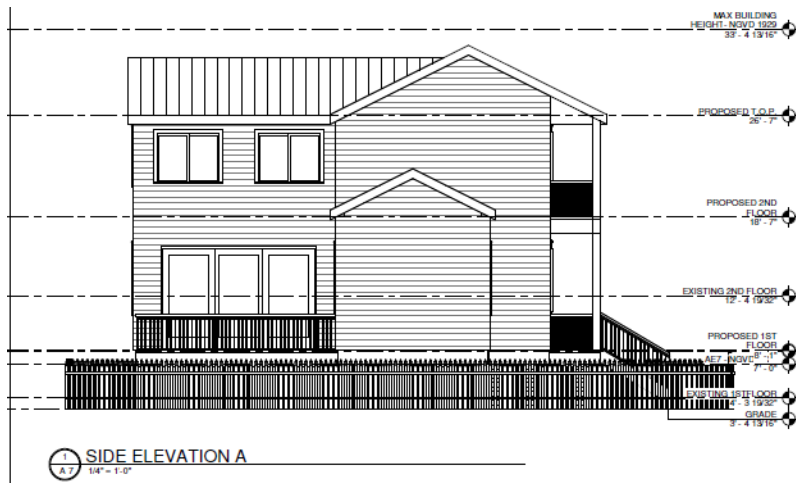

Proposed Side Elevation.

It is staff's opinion that the request for this demolition shall be based on the demolition criteria of Chapter 102 Section 218 (a) of the LDR's. The criteria for demolition of historic structures state the following:

(a) The historic architectural review commission shall issue a certificate of appropriateness for an application for demolition:

- (1) If the subject of the application is a contributing or historic building or structure, then it should not be demolished unless its condition is irrevocably compromised by extreme deterioration, or it does not meet any of the criteria of section 102-125(1) through (9).*

The structure proposed for demolition is a historic and contributing residence. A structural engineer's report has been submitted stating that the condition of the building is compromised. Staff acknowledges the report but recommends that the commission determine whether the findings demonstrate deterioration sufficient to warrant demolition.

The following is the criteria of section 102-125:

- 1 Embodies no distinctive characteristics of a type, period, or method of construction of aesthetic or historic significance in the city and is not a significant and distinguishable building entity whose components may lack individual distinction.*

Staff opines that while the main structure is modest in design, it does reflect elements of late 19th-century Key West vernacular architecture. Its scale, roof form, and porch design are consistent with other contributing houses in Old Town.

- 2 Is not specifically associated with events that have made a significant contribution to local, state, or national history.*

It is staff understanding that no significant events have ever happened on the site relevant to local, state, or national history.

- 3 Has no significant character, interest, or value as part of the development, heritage, or cultural characteristics of the city, state, or nation, and is not associated with the life of a person significant in the past.*

It is staff's understanding that the elements under review have no significant character and are not associated with the life of a significant person in the past.

- 4 *Is not the site of a historic event with a significant effect upon society.*

It is staff's understanding that the site is not associated with any significant event.

- 5 *Does not exemplify the cultural, political, economic, social, or historic heritage of the city.*

It is staff's understanding that the elements under review do not exemplify the cultural, political, economic, social or historic heritage of the city, though the structure does contribute to the overall historic fabric of the district.

- 6 *Does not portray the environment in an era of history characterized by a distinctive architectural style.*

Staff believes that the existing building portrays elements of late 19th-century Key West vernacular architecture.

- 7 *If a part of or related to a square, park, or other distinctive area, nevertheless should not be developed, or preserved according to a plan based on the area's historic, cultural, natural, or architectural motif.*

This is not the case.

- 8 *Does not have a unique location or singular physical characteristic which represents an established and familiar visual feature of its neighborhood or of the city, and does not exemplify the best remaining architectural type in a neighborhood; and*

The elements under review do not have a unique location or physical characteristics which represent an established and familiar visual feature of its neighborhood or of the city. However, the building dates back to c. 1885.

- 9 *Has not yielded, and is not likely to yield, information important in history.*

Staff believes that based on current documentation, the structure has not yielded, and is unlikely to yield, any historically significant information. Although it has been found that a portion of the house features post-and-beam construction and later additions are of traditional framing.

It is staff's opinion that the request for demolition does not meet the criteria for demolition but it can be considered, provided that the Commission finds the engineer's report demonstrates deterioration sufficient to warrant demolition of a contributing structure. While the building is historic and contributes to the character of the district, the submitted documentation suggests the structure is compromised. Staff recommends that the commission carefully evaluate the engineering report to determine whether it demonstrates deterioration beyond reasonable repair. If the commission finds the engineering report insufficient, additional documentation may be required for demolition such as a written confirmation from the CBO. If approved, the demolition will require two readings, as required for contributing structures within the historic district.



29183 Camellia Lane
Big Pine Key, FL 33043
Phone: 847. 903.5854
E-Mail: info@sandbardesignstudio.com

Structural Report

Single Family Residence
309 William Street
Key West, FL 33040

Prepared By:

Erica Poole, RA
AR98525

Sandbar Design Studio, Inc.

29183 Camellia Lane

Big Pine Key, FL 33043

847.903.5854

info@sandbardesignstudio.com

Consulting Engineer:

Alexander Fernandez, PE
PE 91452


Atlantic Engineering of the Florida Keys

5582 1st Ave Unit 102

Key West, FL 33040

305.395.0521

Alex@atlanticengflkeys.com

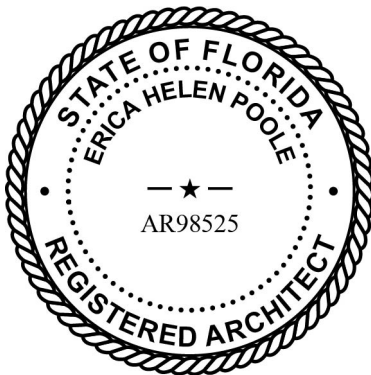

September 1, 2025

Background

This report was commissioned by the client & contractor to evaluate the condition of the existing wood frame residence at 309 William Street. This home is on limerock columns, brick, and wood piles. The residence is approximately 1,432 SF with a 130 SF covered front porch.

Procedure

A site visit was conducted on August 26th where visual observations were noted and photographs were taken.

Observations

The contractor, Gulf Southern Construction Company, performed exploratory demo in order to expose specific elements associated with wall framing, floor framing, and foundation. Within steps of entering, two persons, myself included, fell through the floor.

The wall framing is in a deteriorated state in all exposed locations. Duct tape was found to be holding one corner together. No strapping or sheathing was present in any exposed location. Daylight is visible through the siding. Wracking of the structure is visually evident. The ceiling and roof structure show visible signs of significant water damage, termite damage, and rot.

The floor framing is in a deteriorated state in all exposed locations. The floor sheathing/flooring material is soft and unstable for walking. Exposed locations indicate no structural attachment to the sill beams, and floor framing is resting on the ground below. A series of photos depict a significant slope in the floor, indicating failure of the floor framing and/or foundation settling. The lower diaphragm is completely compromised and in full need of replacement.

The siding is unsalvageable and in very poor condition due to a variety of factors including water damage, termite damage, and rot/decay. There is no sheathing present in the exposed areas.

The foundation has been determined to be either non-existent, sunken into the ground, or deteriorated. It consists of limestone columns, bricks, and wood piles in varied locations with no indications of tie downs between the foundation and structure.

Conclusion

In my opinion as a Registered Architect in the State of Florida, the structure and foundation pose a significant safety hazard and should be demolished. The conditions pose an unsafe working environment for any involved. In the event of a hurricane, a debris field would

likely be generated impacting the surrounding the historic structures. This is an unsafe structure and not a candidate for renovation/repair.



FRONT OF RESIDENCE



NORTH SIDE OF RESIDENCE



NORTH SIDE OF RESIDENCE



SOUTH SIDE OF RESIDENCE



SOUTH SIDE OF RESIDENCE



REAR OF RESIDENCE (REMAINDER NOT VISIBLE)



DETERIORATED EXTERIOR SIDING W/ NO SHEATHING





DETERIORATED FLOOR FRAMING & SHEATHING




DETERIORATED WALL CONDITION (SEPARATION)



FLOOR FRAMING ON GRADE



UNLEVEL FLOOR (SUNKEN FOUNDATION & FRAMING)

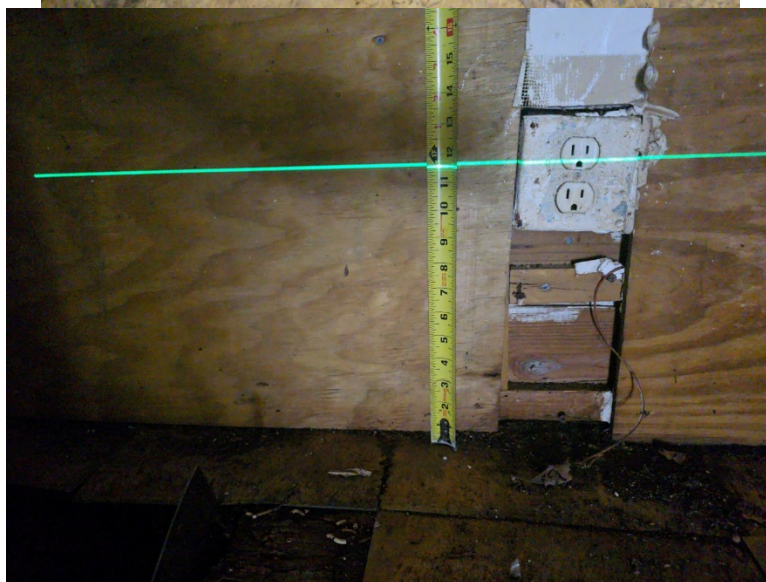

UNEVEL FLOOR (SUNKEN FOUNDATION & FRAMING)



UNLEVEL FLOOR (SUNKEN FOUNDATION & FRAMING)



UNLEVEL FLOOR (SUNKEN FOUNDATION & FRAMING)



CONDITION OF EXTERIOR SIDING



CONDITION OF EXTERIOR SIDING





FOUNDATION ELEMENTS



FOUNDATION ELEMENTS



DETERIORATED RIM JOIST



½ STORY WATER DAMAGE



$\frac{1}{2}$ STORY WATER DAMAGE



½ STORY WATER DAMAGE



½ STORY WATER DAMAGE













SEPARATED ROOF FRAMING

APPLICATION

HARC MAJOR PROJECTS CERTIFICATE OF APPROPRIATENESS



City of Key West

1300 White Street
Key West, Florida 33040

HARC COA #	REVISION #	INITIAL & DATE
FLOOD ZONE	ZONING DISTRICT	BLDG PERMIT #
AE7	HMDR	

A PRE-APPLICATION MEETING WITH HARC STAFF IS REQUIRED PRIOR TO SUBMITTAL

ADDRESS OF PROPOSED PROJECT:

309 William Street

NAME ON DEED:

Craig A Schmitz Trust

PHONE NUMBER
314-565-4148

OWNER'S MAILING ADDRESS:

23 Windcastle Drive

EMAIL
craig@craigschmitz.com

St. Charles, MO 63304

APPLICANT NAME:

Sandbar Design Studio, Inc

PHONE NUMBER
847-903-5854

APPLICANT'S ADDRESS:

29183 Camellia Lane

EMAIL
INFO@SANDBARDESIGNSTUDIO.COM

Big Pine Key, FL 33043

APPLICANT'S SIGNATURE:

Erica Poole

DATE
8/25/2025

ANY PERSON THAT MAKES CHANGES TO AN APPROVED CERTIFICATE OF APPROPRIATENESS MUST SUBMIT A NEW APPLICATION.

FLORIDA STATUTE 837.06: WHOEVER KNOWINGLY MAKES A FALSE STATEMENT IN WRITING AND WITH THE INTENT TO MISLEAD A PUBLIC SERVANT IN THE PERFORMANCE OF HIS OR HER OFFICIAL DUTY SHALL BE GUILTY OF A MISDEMEANOR OF THE SECOND-DEGREE PUNISHABLE PER SECTION 775.082 OR 775.083. THE APPLICANT FURTHER HEREBY ACKNOWLEDGES THAT THE SCOPE OF WORK AS DESCRIBED IN THE APPLICATION SHALL BE THE SCOPE OF WORK THAT IS CONTEMPLATED BY THE APPLICANT AND THE CITY. THE APPLICANT FURTHER STIPULATES THAT SHOULD FURTHER ACTION BE TAKEN BY THE CITY FOR EXCEEDING THE SCOPE OF THE DESCRIPTION OF WORK, AS DESCRIBED HEREIN, AND IF THERE IS CONFLICTING INFORMATION BETWEEN THE DESCRIPTION OF WORK AND THE SUBMITTED PLANS, THE AFOREMENTIONED DESCRIPTION OF WORK SHALL BE CONTROLLING.

PROJECT INCLUDES: REPLACEMENT OF WINDOWS___ RELOCATION OF A STRUCTURE___ ELEVATION OF A STRUCTURE___

PROJECT INVOLVES A CONTRIBUTING STRUCTURE: YES ☒ NO___ INVOLVES A HISTORIC STRUCTURE: YES ☒ NO___

PROJECT INVOLVES A STRUCTURE THAT IS INDIVIDUALLY LISTED ON THE NATIONAL REGISTER: YES___ NO ☒

DETAILED PROJECT DESCRIPTION INCLUDING MATERIALS, HEIGHT, DIMENSIONS, SQUARE FOOTAGE, LOCATION, ETC.

GENERAL:

DEMO OF AN EXISTING SFR, REPLACE WITH NEW SFR, POOL, FENCING, AND DRIVEWAY PER DRAWINGS

MAIN BUILDING:

DEMOLITION (PLEASE FILL OUT AND ATTACH DEMOLITION APPENDIX):

DEMO OF EXISTING SFR AND REAR SHEDS PER PLAN. SEE DEMO APPENDIX.

APPLICATIONS MUST BE SUBMITTED IN PERSON WITH HARD COPIES BY 3PM ON THE SCHEDULED DEADLINE
PLEASE SEND AN ELECTRONIC COPY OF ALL DOCUMENTS CITY_HARC@CITYOFKEYWEST-FL.GOV

ACCESSORY STRUCTURE(S):	
FUTURE POOL PER PLAN	
PAVERS:	FENCES:
	4' PICKET FENCE & 10' WIDE GATE PER PLAN
DECKS:	PAINTING:
WOOD FRAME DECKS PER PLAN, FRONT & REAR	PAINT COLOR TBD, WITH HARC APPROVAL, DURING CONSTRUCTION
SITE (INCLUDING GRADING, FILL, TREES, ETC):	POOLS (INCLUDING EQUIPMENT):
	NEW POOL PER PLAN (CONCEALED FROM STREETS)
ACCESSORY EQUIPMENT (GAS, A/C, VENTS, ETC):	OTHER:

OFFICIAL USE ONLY:	HARC COMMISSION REVIEW	EXPIRES ON:
MEETING DATE:	<input type="checkbox"/> APPROVED <input type="checkbox"/> NOT APPROVED <input type="checkbox"/> DEFERRED FOR FUTURE CONSIDERATION	INITIAL:
MEETING DATE:	<input type="checkbox"/> APPROVED <input type="checkbox"/> NOT APPROVED <input type="checkbox"/> DEFERRED FOR FUTURE CONSIDERATION	INITIAL:
MEETING DATE:	<input type="checkbox"/> APPROVED <input type="checkbox"/> NOT APPROVED <input type="checkbox"/> DEFERRED FOR FUTURE CONSIDERATION	INITIAL:
REASONS OR CONDITIONS:		
STAFF REVIEW COMMENTS:		
FIRST READING FOR DEMO:	SECOND READING FOR DEMO:	
HARC STAFF SIGNATURE AND DATE:	HARC CHAIRPERSON SIGNATURE AND DATE:	

THIS APPLICATION MAY BE REVIEWED BY PLANNING DEPARTMENT STAFF.

HARC CERTIFICATE OF APPROPRIATENESS: DEMOLITION APPENDIX



City of Key West

1300 White Street
Key West, Florida 33040

HARC COA #	INITIAL & DATE
ZONING DISTRICT	BLDG PERMIT #

ADDRESS OF PROPOSED PROJECT:	309 William Street
PROPERTY OWNER'S NAME:	Craig A Schmitz Trust
APPLICANT NAME:	Sandbar Design Studio, Inc

I hereby certify I am the owner of record and that the work shall conform to all applicable laws of this jurisdiction. By receiving a Certificate of Appropriateness, I realize that this project will require a Building Permit approval **PRIOR** to proceeding with the work outlined above and that a final inspection is required under this application. I also understand that any changes to an approved Certificate of Appropriateness must be submitted for review.

PROPERTY OWNER'S SIGNATURE

CRAIG Schmitz

8-25-25

DATE AND PRINT NAME

DETAILED PROJECT DESCRIPTION OF DEMOLITION

DEMO OF EXISTING STRUCTURALLY DETERIORATED SFR & REAR SHED ADDITIONS.

CRITERIA FOR DEMOLITION OF CONTRIBUTING OR HISTORIC STRUCTURES:

Before any Certificate of Appropriateness may be issued for a demolition request, the Historic Architectural Review Commission must find that the following requirements are met (please review and comment on each criterion that applies):

(1) If the subject of the application is a contributing or historic building or structure, then it should not be demolished unless its condition is irrevocably compromised by extreme deterioration or it does not meet any of the following criteria:

(a) The existing condition of the building or structure is irrevocably compromised by extreme deterioration.

THE CONDITION OF THE RESIDENCE IS IRREVOCABLY COMPROMISED. DETERIORATED OR NON-EXISTENT FOUNDATION, DETERIORATED WALLS, DETERIORATED FLOOR FRAMING THROUGHOUT. REFER TO REPORT.

(2) Or explain how the building or structure meets the criteria below:

(a) Embodies no distinctive characteristics of a type, period, or method of construction of aesthetic or historic significance in the city and is not a significant and distinguishable building entity whose components may lack individual distinction.

THE STRUCTURE EMBODIES NO DISTINCTIVE CHARACTERISTS OF A TYPE, PERIOD, OR METHOD OF CONSTRUCTION OR AESTHETIC OR HISTORIC SIGNIFICANCE.

Nothing in this application is intended to alter the authority of the Building Official to condemn for demolition dangerous buildings, as provided in Section 102-218 of the Land Development Regulations and Chapter 14 of the Code of Ordinances.


(b) Is not specifically associated with events that have made a significant contribution to local, state, or national history.
THE RESIDENCE IS NOT ASSOCIATED WITH HISTORIC EVENTS.
(c) Has no significant character, interest, or value as part of the development, heritage, or cultural characteristics of the city, state or nation, and is not associated with the life of a person significant in the past.
THE RESIDENCE HAS BEEN MODIFIED THROUGHOUT THE YEARS AND DOES NOT HAVE SIGNIFICANT CHARACTER, INTEREST, OR VALUE.
(d) Is not the site of a historic event with significant effect upon society.
THE RESIDENCE IS NOT THE SITE OF A HISTORIC EVENT.
(e) Does not exemplify the cultural, political, economic, social, or historic heritage of the city.
THE RESIDENCE DOES NOT EXEMPLIFY CULTURAL, POLITICAL, ECONOMIC, SOCIAL, OR HISTORIC HERITAGE OF THE CITY.
(f) Does not portray the environment in an era of history characterized by a distinctive architectural style.
THE RESIDENCE DOES NOT PORTRAY THE ENVIRONMENT IN AN ERA OF HISTORY CHARACTERIZED BY A DISTINCTIVE STYLE.
(g) If a part of or related to a square, park, or other distinctive area, nevertheless should not be developed or preserved according to a plan based on the area's historic, cultural, natural, or architectural motif.
THE RESIDENCE IS NOT PART OF A SQUARE, PARK, OR OTHER DISTINCTIVE AREA.
(h) Does not have a unique location or singular physical characteristic which represents an established and familiar visual feature of its neighborhood or of the city, and does not exemplify the best remaining architectural type in a neighborhood.
THE RESIDENCE DOES NOT HAVE A UNIQUE LOCATION OR SINGULAR PHYSICAL CHARACTERISTIC WHICH REPRESENTS AN ESTABLISHED/FAMILIAR VISUAL FEATURE OF ITS NEIGHBORHOOD. IT DOES NOT EXEMPLIFY THE BEST REMAINING ARCHITECTURAL TYPE IN A NEIGHBORHOOD.

Nothing in this application is intended to alter the authority of the Building Official to condemn for demolition dangerous buildings, as provided in Section 102-218 of the Land Development Regulations and Chapter 14 of the Code of Ordinances.

(i) Has not yielded, and is not likely to yield, information important in history,
THE RESIDENCE HAS NOT YIELDED IMPORTANT INFORMATION IN HISTORY.

CRITERIA FOR DEMOLITION OF NON-CONTRIBUTING OR NON-HISTORIC STRUCTURES:
The following criteria will also be reviewed by the Historic Architectural Review Commission for proposed demolitions. The Commission shall not issue a Certificate of Appropriateness that would result in the following conditions (please review and comment on each criterion that applies):
(1) Removing buildings or structure that are important in defining the overall historic character of a district or neighborhood so that the character is diminished.
\
(2) Removing historic buildings or structures and thus destroying the historic relationship between buildings or structures and open space.
(3) Removing an historic building or structure in a complex; or removing a building façade; or removing a significant later addition that is important in defining the historic character of a site or the surrounding district or neighborhood.
(4) Removing buildings or structures that would otherwise qualify as contributing.

SANBORN MAPS

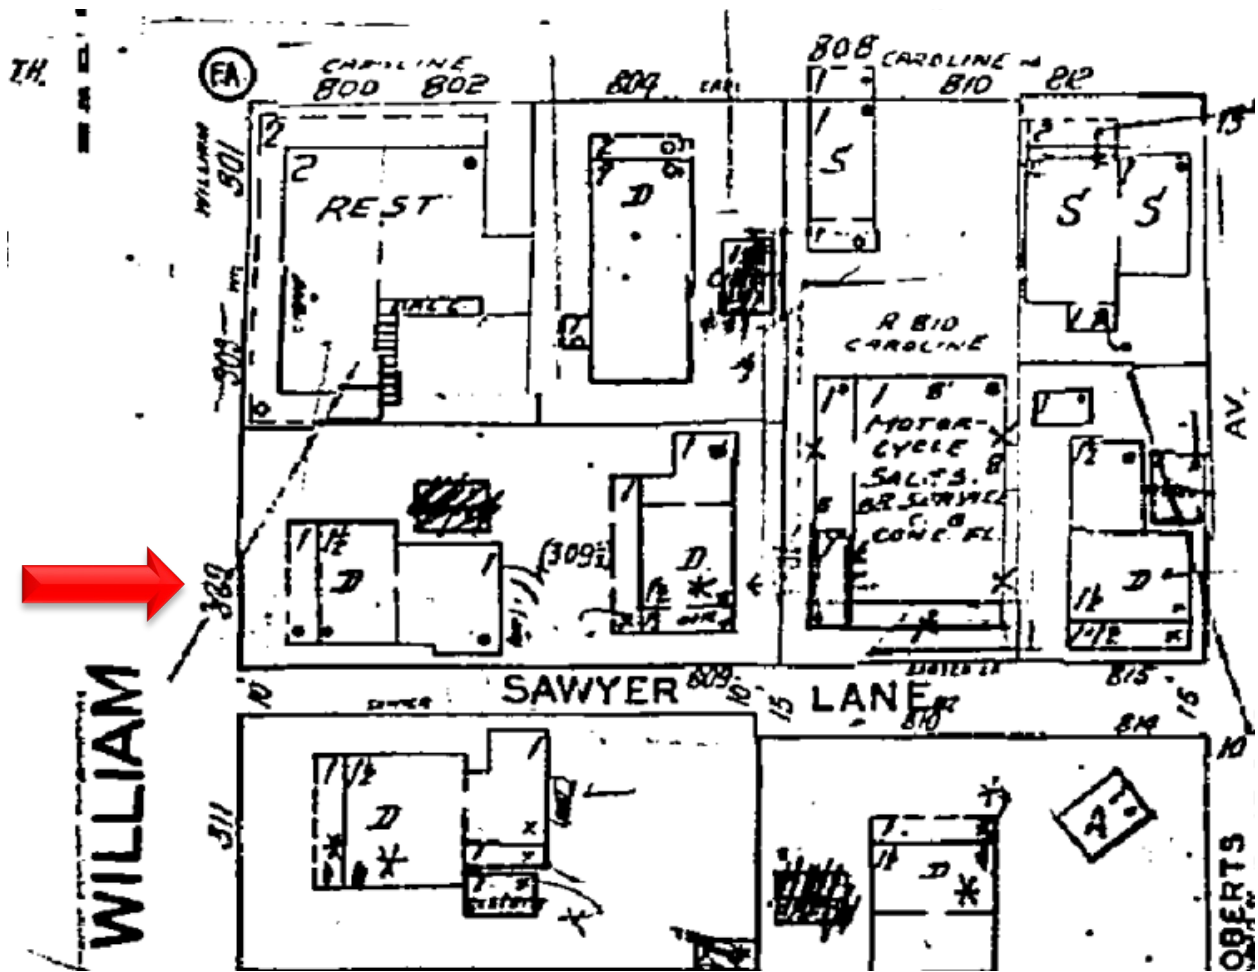


1962 Sanborn Map

1/2



WILLIAM

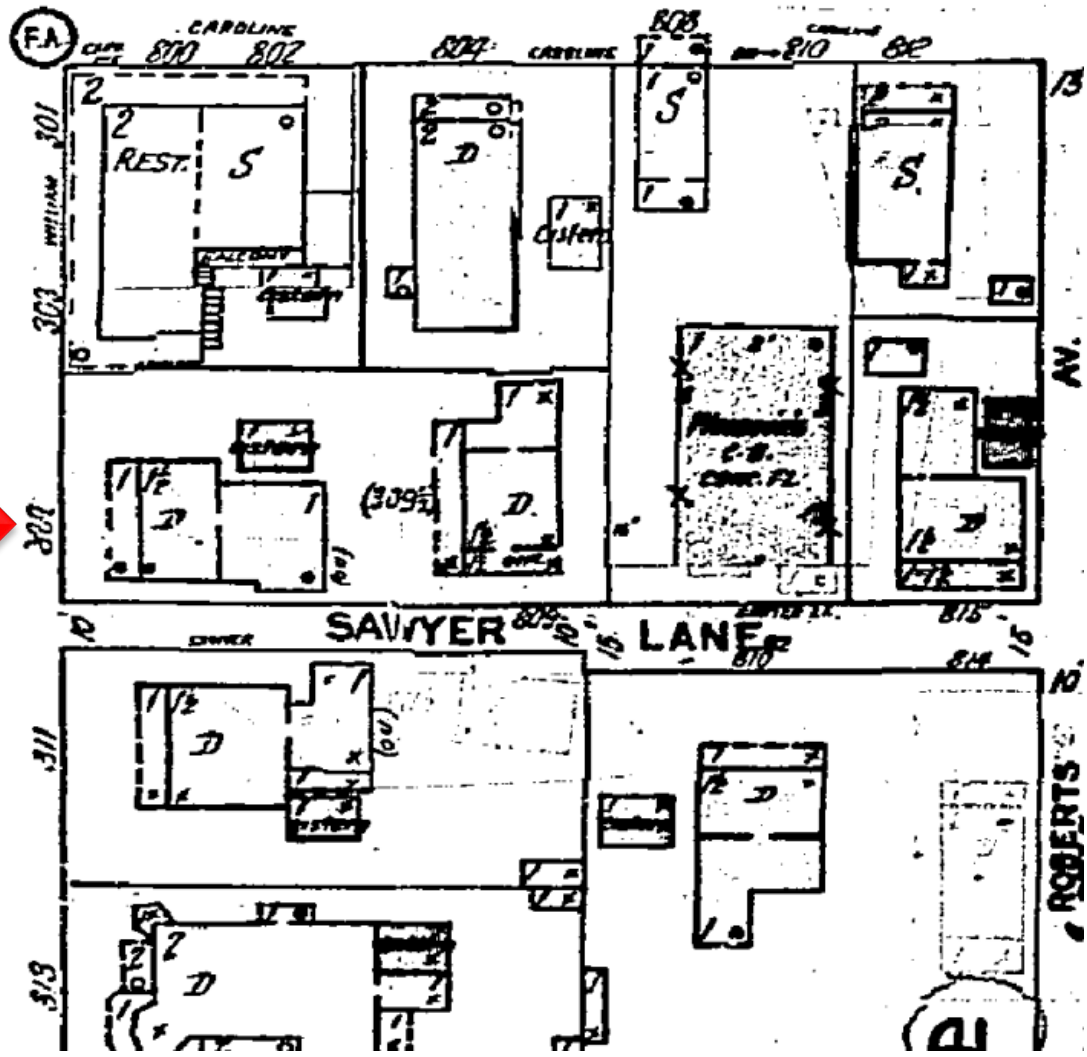

1948 Sanborn Map

[illegible]

1899 Sanborn Map

[illegible]

1892 Sanborn Map

PROJECT PHOTOS


SANBORN MAP APRIL 1899



PHOTOS OF RESIDENCE





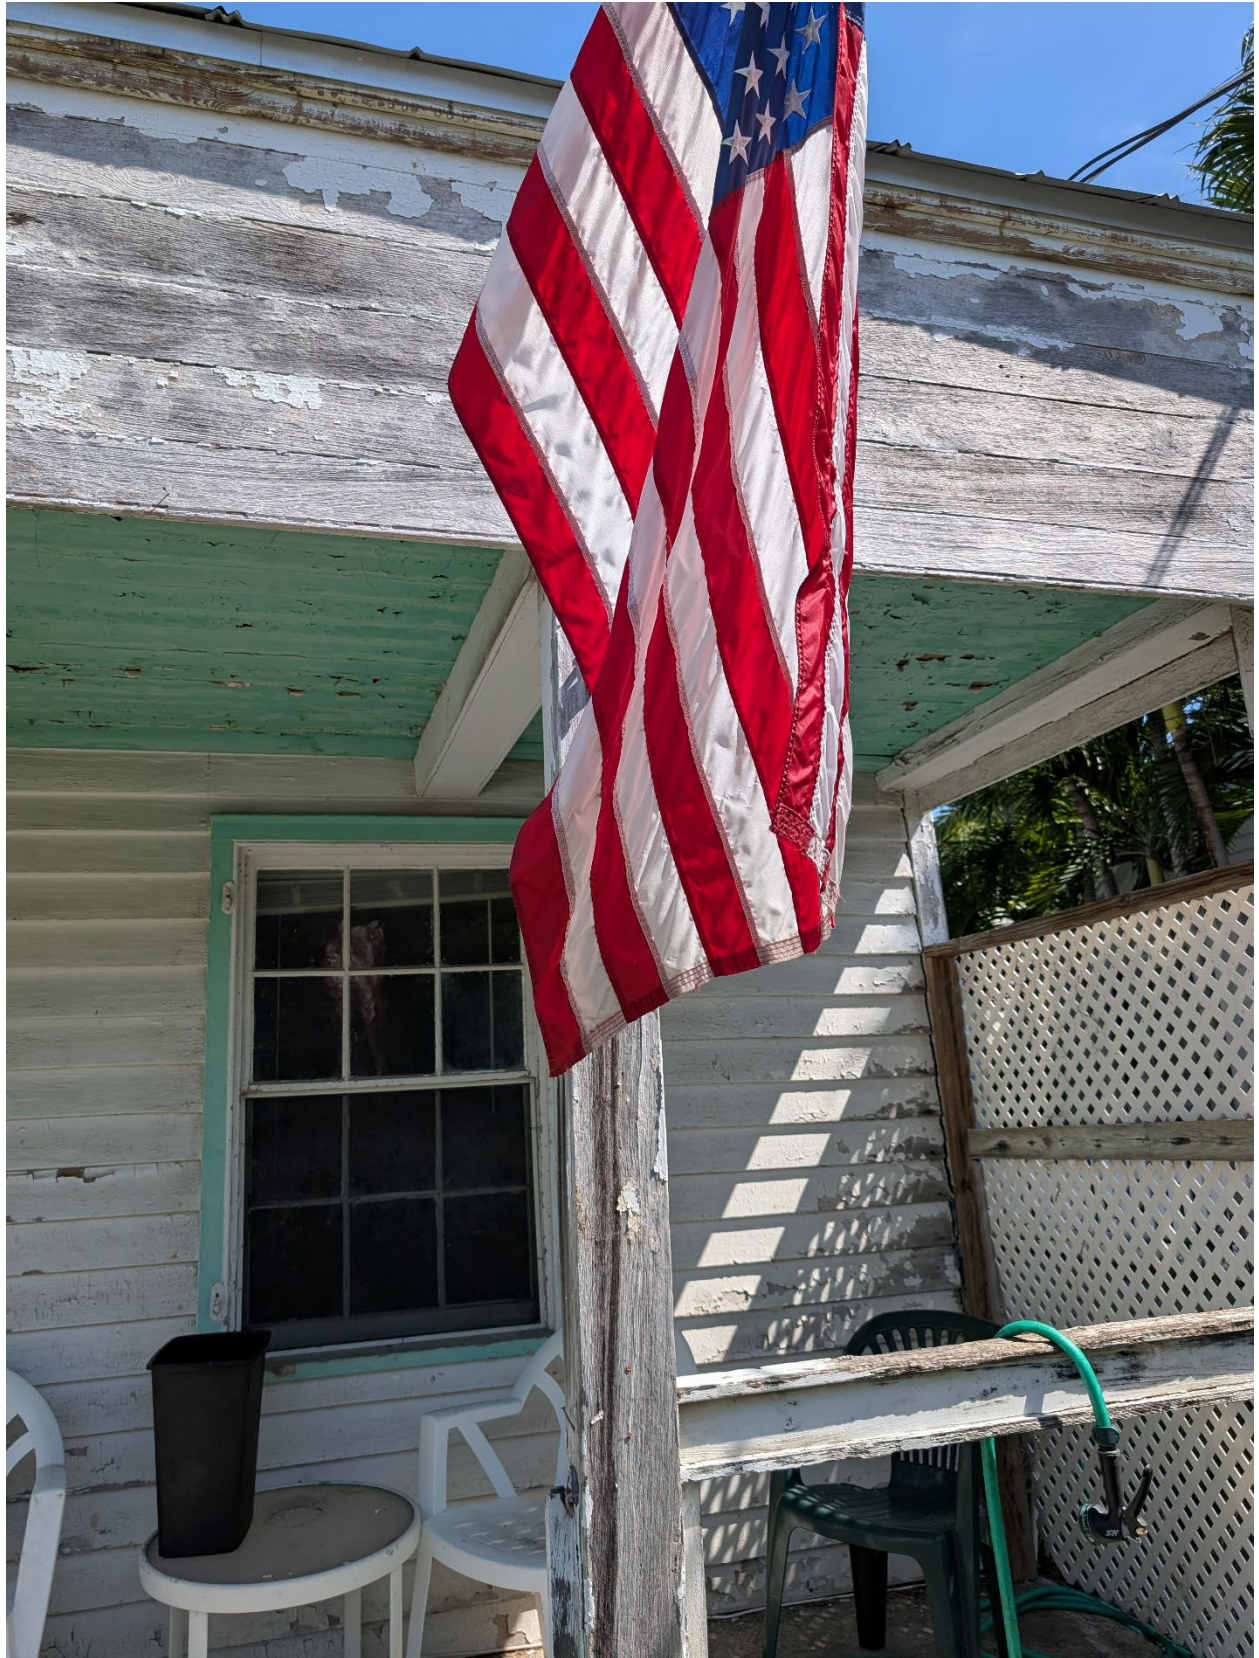

























































SURVEY

BEARING BASE:
ALL BEARINGS ARE BASED
ON S34°06'128"E ASSUMED
ALONG THE CENTERLINE OF
WILLIAM STREET .


ALL ANGLES DEPICTED
ARE 90 DEGREES UNLESS
OTHERWISE INDICATED

ALL UNITS ARE SHOWN IN
U.S. SURVEY FEET



ADDRESS:
309 WILLIAM STREET,
KEY WEST, FL 33040

COMMUNITY NO.: 120168
MAP NO.: 12087C-1516K
MAP DATE: 02-18-2005
FLOOD ZONE: AE
BASE ELEVATION: 7

MAP OF BOUNDARY SURVEY

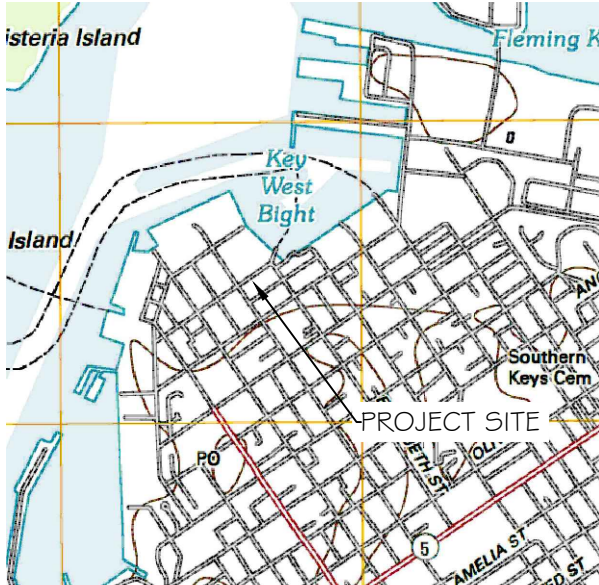


LOCATION MAP - NTS
SEC. 06-T685-R25E

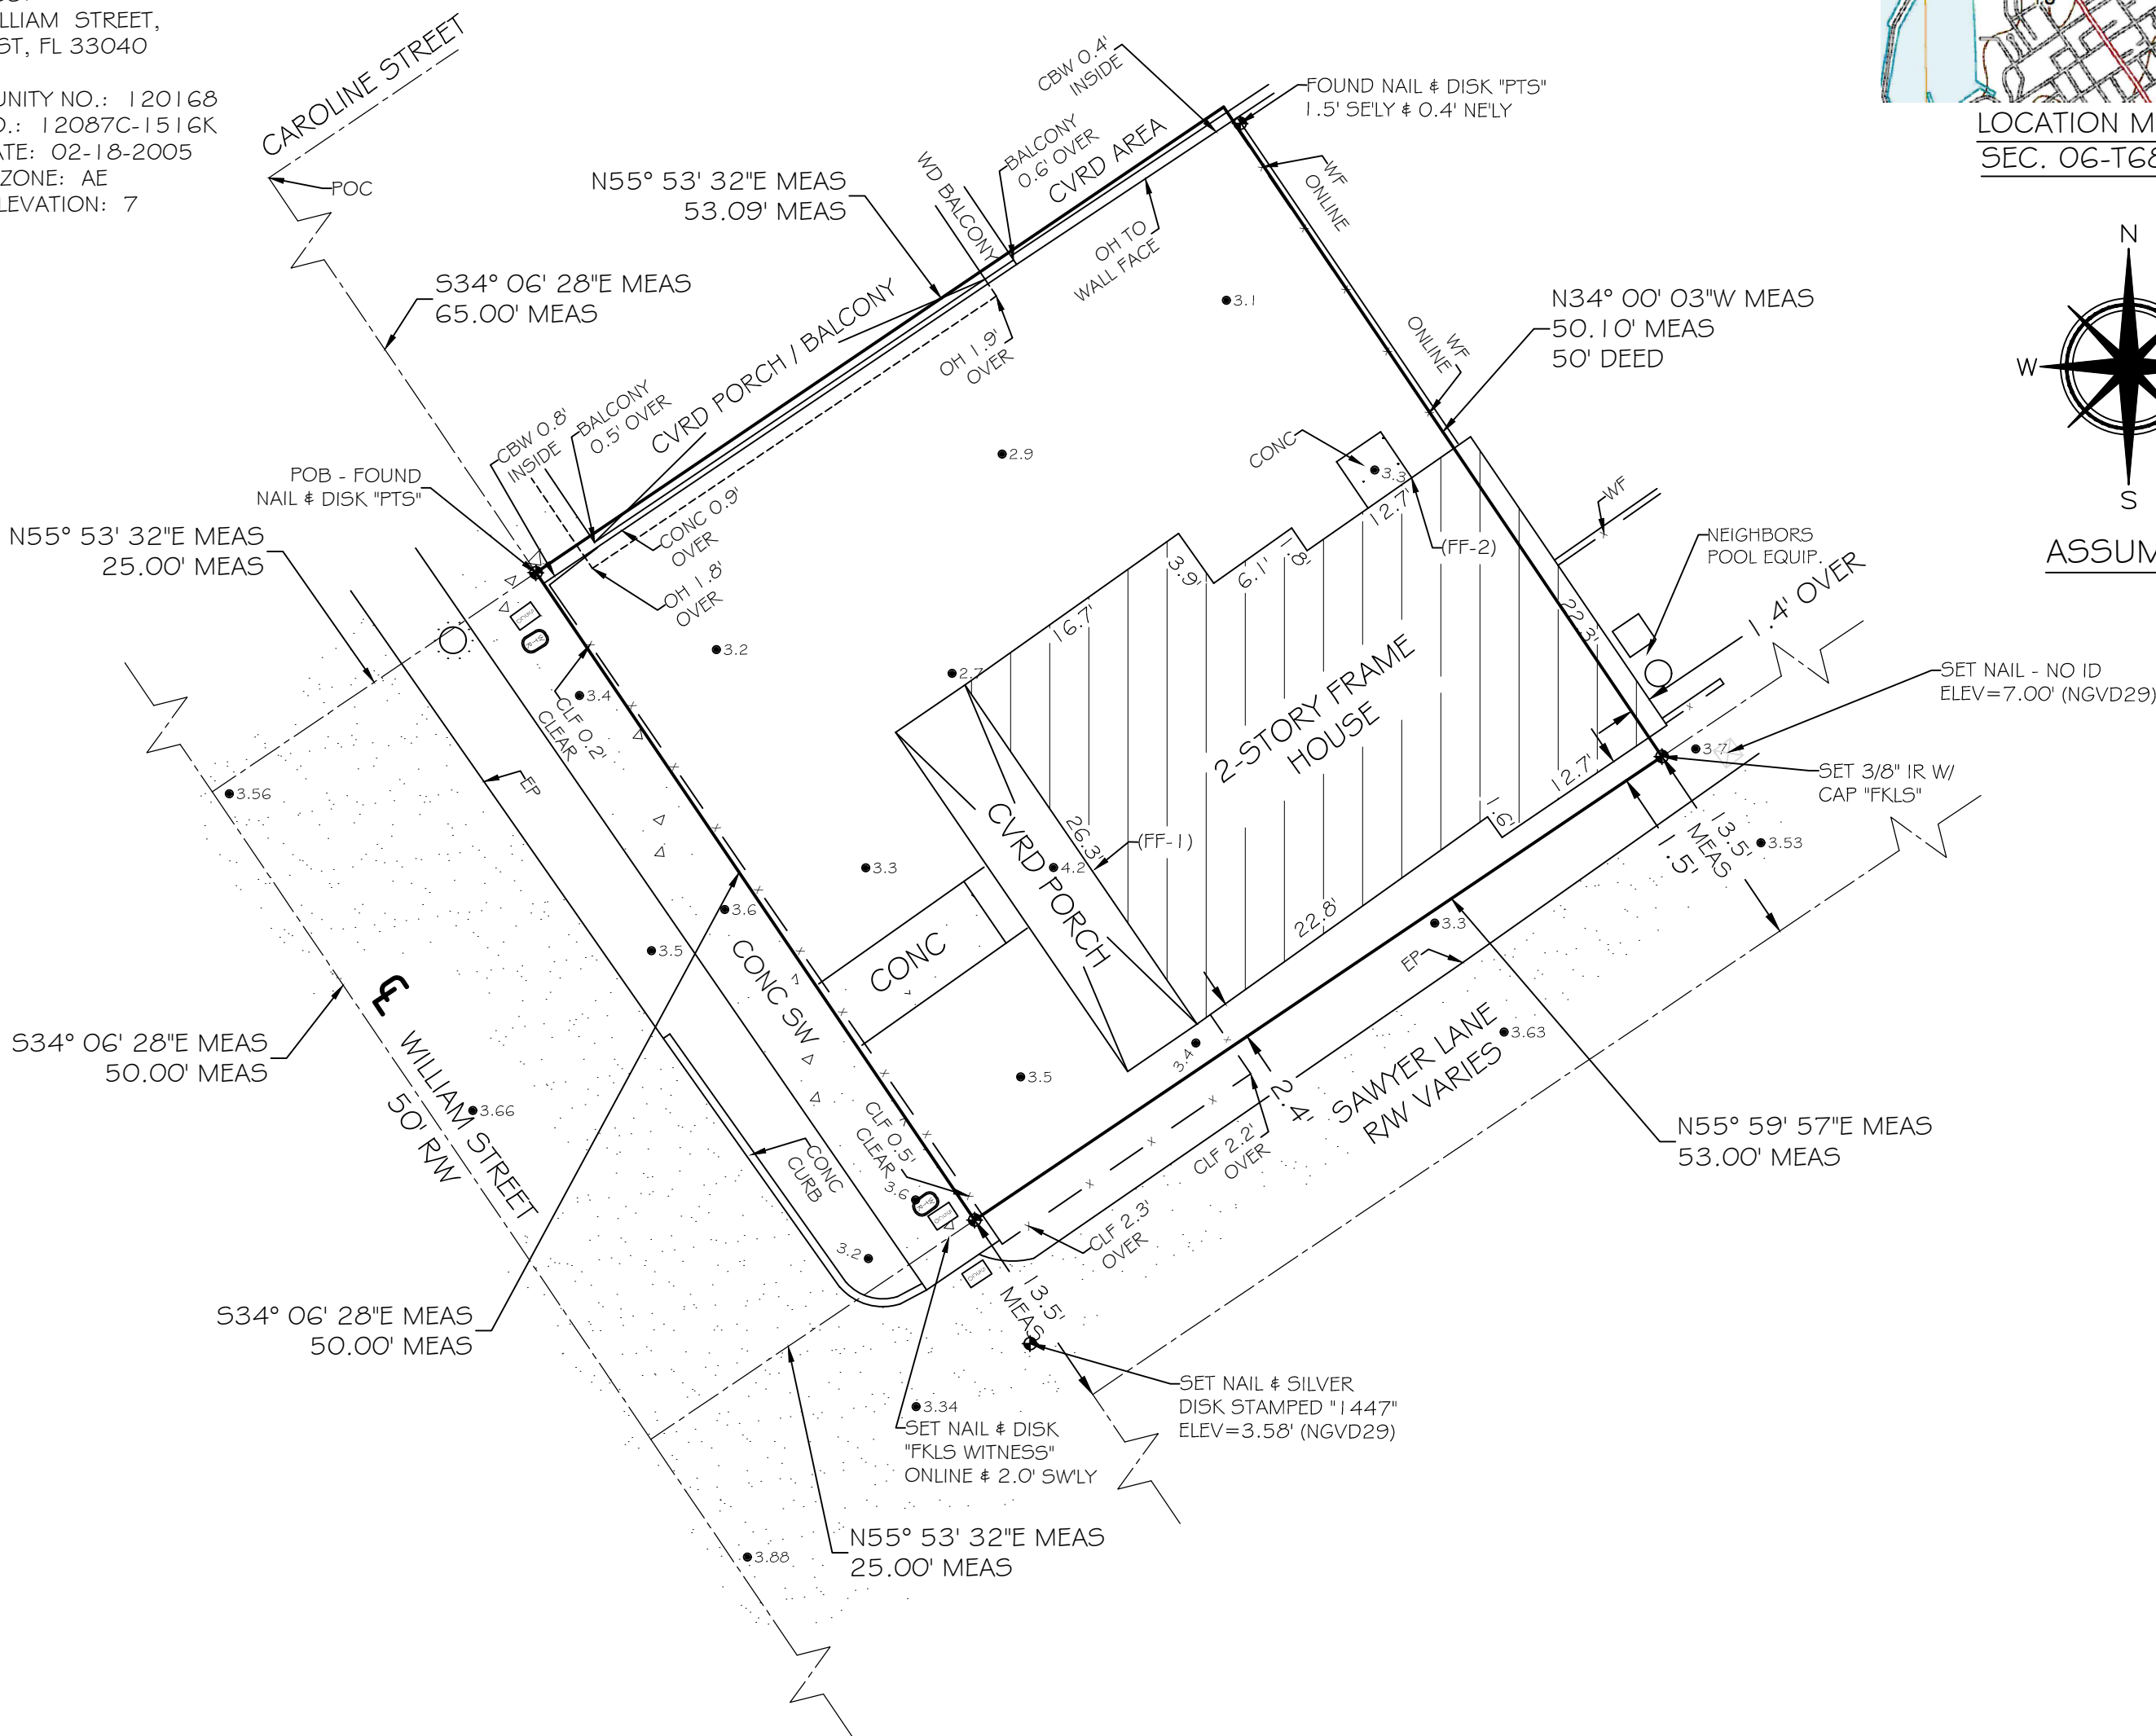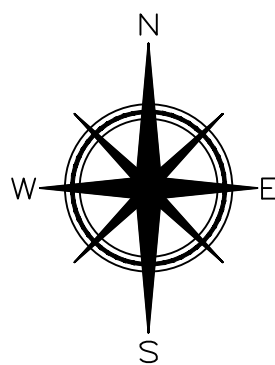

LEGEND

- - WATER METER
- - SANITARY SEWER CLEAN OUT
- - MAILBOX
- - WOOD POWER POLE
- ⊗ - CONCRETE POWER POLE

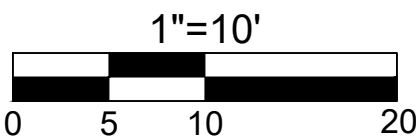

TOTAL AREA = 2,654.97 SQFT ±

SURVEYOR NOTES:

- ELEVATIONS SHOWN HEREON ARE IN FEET AND BASED ON THE NATIONAL GEODETIC VERTICAL DATUM OF 1929 (NGVD 1929), AND ARE CERTIFIED TO AN ACCURACY OF +/- 0.10'.
- BENCHMARK DESCRIPTION: NATIONAL GEODETIC SURVEY BENCHMARK "D 121" (P.I.D. AA0020), ELEVATION= 3.91' (NGVD 1929).
- THE FINISH FLOOR ELEVATION (FF) WAS TAKEN AT AN EXTERIOR DOOR THRESHOLD, NO INTERIOR FLOOR ELEVATIONS WERE VERIFIED. (FF-1)=4.3' (NGVD 1929) (FF-2)=3.6' (NGVD 1929)
- THIS SURVEY WAS PERFORMED FOR THE SOLE AND EXCLUSIVE BENEFIT OF THE PARTIES LISTED HEREIN AND SHALL NOT BE RELIED UPON BY ANY OTHER ENTITY OR INDIVIDUAL WHOMSOEVER. LIKEWISE, ANY REUSE OF THIS SURVEY FOR ANY PURPOSE OTHER THAN WHICH WAS ORIGINALLY INTENDED, WITHOUT THE WRITTEN PERMISSION OF THE UNDERSIGNED SURVEYOR & MAPPER WILL BE DONE SO AT THE RISK OF THE REUSING PARTY AND WITHOUT ANY LIABILITY TO THE UNDERSIGNED SURVEYOR & MAPPER.
- THIS SURVEY DOES NOT PURPORT TO SHOW OWNERSHIP OF WALLS OR FENCES ALONG PROPERTY LINES.

CERTIFIED TO -

CRAIG SCHMITZ;

NOTE: FOUNDATIONS BENEATH THE SURFACE ARE NOT SHOWN. MEASURED DIMENSIONS EQUAL PLATTED OR DESCRIBED DIMENSIONS UNLESS INDICATED OTHERWISE.
THE FOLLOWING IS A LIST OF ABBREVIATIONS THAT MAY BE FOUND ON THIS SHEET.

BFP = BACK-FLOW PREVENTER	GYW = GUY WIRE	POC = POINT OF COMMENCEMENT
BO = BLOW OUT	HB = HOSE BIB	PRC = POINT OF REVERSE CURVE
C 4 G = 2" CONCRETE CURB & GUTTER	IP = IRON PIPE	PRM = PERMANENT REFERENCE
CB = CONCRETE BLOCK	LS = LANDSCAPING	
CBW = CONCRETE BLOCK WALL	MB = MAILBOX	
CL = CENTERLINE	MEAS = MEASURED	
CLP = CHAINLINK FENCE	MF = METAL FENCE	
CM = CONCRETE MONUMENT	MHWL = MEAN HIGH WATER LINE	
CONC = CONCRETE	NGVD = NATIONAL GEODETIC	
CPP = CONCRETE POWER POLE	VERTICAL DATUM (1929)	
CVRD = COVERED	NTS = NOT TO SCALE	
DEASE = DRAINAGE EASEMENT	OH = ROOF OVERHANG	
EL = ELEVATION	OHW = OVERHEAD WIRES	
ENCL = ENCLOSURE	PC = POINT OF CURVE	
EP = EDGE OF PAVEMENT	PM = PARKING METER	
FF = FINISHED FLOOR ELEVATION	PCC = POINT OF COMPOUND CURVE	
FR = FIRE HYDRANT	PCF = PERMANENT CONTROL POINT	
FI = FENCE INSIDE	POB = POINT OF BEGINNING	
FND = FOUND	PI = POINT OF INTERSECTION	
FO = FENCE OUTSIDE		
FOL = FENCE ON LINE		

LEGAL DESCRIPTION -

On the Island of Key West, Monroe County, Florida, and known on William A. Whitehead's map delineated in February 1829, as Part Lot Three (3), Square, Twenty-one (21), more particularly described by metes and bounds as follows:

Situate on the Northeasterly side of William Street beginning at a point on William Street Sixty-Five (65) feet from the point where the Southeasterly line of Caroline Street intersects said William Street; thence running Southeasterly along William Street Fifty (50) feet; thence Northeasterly at right angles with said William Street Fifty-Three (53) feet; thence Northwesterly and parallel with William Street Fifty (50) feet; thence Southwesterly and parallel with Caroline Street Fifty-Three (53) feet to the point of beginning on William Street.

NOTE: LEGAL DESCRIPTIONS HAVE BEEN FURNISHED BY THE CLIENT OR HIS/HER REPRESENTATIVE. PUBLIC RECORDS HAVE NOT BEEN RESEARCHED BY THE SURVEYOR TO DETERMINE THE ACCURACY OF THESE DESCRIPTIONS NOR HAVE ADJOINING PROPERTIES BEEN RESEARCHED TO DETERMINE OVERLAPS OR HIATUS. ADDITIONS OR DELETIONS TO SURVEY MAP OR REPORT BY OTHER THAN THE SIGNING PARTY IS PROHIBITED WITHOUT WRITTEN CONSENT OF THE SIGNING PARTY. THE BOLD LINE SHOWN HEREON REPRESENTS THE SURVEYORS OPINION OF THE DEED LINES. THE MEAN HIGH WATER LINE WAS NOT DETERMINED FOR THIS SURVEY, THE APPARENT MEAN HIGH WATER LINE IS SHOWN FOR REFERENCE ONLY.

SCALE: 1"=10'
FIELD WORK DATE: 01/29/2025
MAP DATE: 02/07/2025
REVISION DATE: XXXXXXXX
SHEET: 1 OF 1
DRAWN BY: IDG
JOB NO.: 25-013

I HEREBY CERTIFY THAT THIS SURVEY WAS MADE UNDER MY RESPONSIBLE CHARGE AND MEETS THE STANDARDS OF PRACTICE AS SET FORTH BY THE FLORIDA BOARD OF PROFESSIONAL SURVEYORS AND MAPPERS IN CHAPTER 5J-17, FLORIDA ADMINISTRATIVE CODE, PURSUANT TO SECTION 472.027, FLORIDA STATUTES AND COMPLIES WITH CHAPTER 177, FLORIDA STATUTES.

NOT VALID WITHOUT THE SIGNATURE AND THE RAISED SEAL OF A FLORIDA SURVEYOR AND MAPPER


SIGNED: ERIC A. ISAACS, FLSM #6783, PROFESSIONAL SURVEYOR AND MAPPER, LB# 7847



FLORIDA KEYS
LAND SURVEYING
21460 OVERSEAS HWY, SUITE 4
CUDJOE KEY, FL 33042
PHONE: (305) 394-3690
FAX: (305) 509-7373
EMAIL: FKL5email@Gmail.com

PROPOSED DESIGN

LOCATION MAP

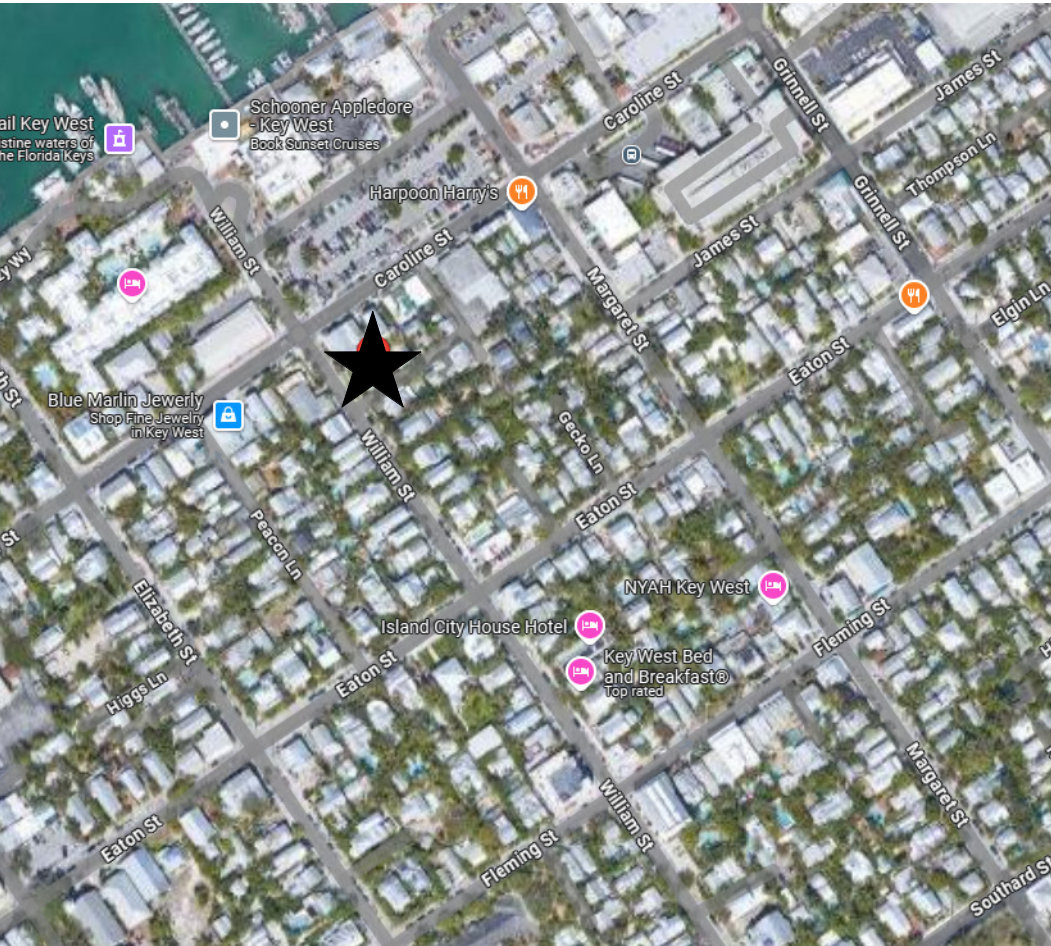

BUILDING DATA

SCHMITZ CRAIG A TRUST 02/04/2016
23 WINDCASTLE DR
SAINT CHARLES MO 63304

CONTRACTOR GENERAL NOTES:

- ALL WORK TO BE IN ACCORDANCE WITH APPLICABLE CODES.
- WORKMANSHIP TO MEET OR EXCEED ACCEPTED STANDARDS OF RESPECTIVE TRADES.
- VERIFY ALL DIMENSIONS, ELEVATIONS, AND FIELD CONDITIONS BEFORE START OF CONSTRUCTION. NOTIFY ARCHITECT IF ANY CONFLICTS EXIST PRIOR TO COMMENCEMENT.
- FOR ANY TYPE I OR TYPE II CONSTRUCTION PROJECTS FIRE RETARDANT TREATED WOOD (EXTERIOR OR INTERIOR GRADE) MUST BE USED IN ALL WOOD CONSTRUCTION MATERIALS.
- FOR ALL WALL SYSTEMS WITH EIFS USE EXTERIOR GRADE GLASS MATT SHEATHING OR CEMENTITIOUS BOARD ONLY.

FIRE EXTINGUISHERS WILL BE PROVIDED AS REQUIRED BY AUTHORITY HAVING JURISDICTION OR AS DIRECTED BY THE LOCAL FIRE DEPARTMENT.

WALL R-VALUE (CONTINUOUS) = 6
WALL R-VALUE (CAVITY) = 13
ROOF R-VALUE = 39

CONTRACTOR TO PROVIDE ESR REPORTS FOR CLOSED-CELL SPRAY FOAM
SELECTED FOR REVIEW BY DESIGN PROFESSIONAL.

SITE DATA:

ZONING IS - IMPROVED SUBDIVISION

LEGAL DESCRIPTION:

On the Island of Key West, Monroe County, Florida, and known on William A. Whitehead's map delineated in February 1829, as Part Lot Three (3), Square, Twenty-one (21), more particularly described by metes and bounds as follows:

Situate on the Northeasterly side of William Street beginning at a point on William Street Sixty-Five (65) feet from the point where the Southeasterly line of Caroline Street intersects said William Street; thence running Southeasterly along William Street Fifty (50) feet; thence Northeasterly at right angles with said William Street Fifty-Three (53) feet; thence Northwesterly and parallel with William Street Fifty (50) feet; thence Southwesterly and parallel with Caroline Street Fifty-Three (53) feet to the point of beginning on William Street.

RE #: 00003170-000000

SEC/TWP/RNG: 06/68/25

MAX BUILDING HEIGHT = 30' FROM COR OR LAG, WHICHEVER IS LOWER.

OCCUPANCY: R3
TYPE OF CONSTRUCTION: VB

FLOOD DESIGN CRITERIA: ASCE12-24

COMMUNITY NUMBER: 120168
MAP NUMBER: 12087C-1516K
MAP DATE: 02-18-2005
FLOOD ZONE: AE 7
DESIGN FLOOD ELEVATION: AE 8


SCOPE OF WORK:

NEW RESIDENCE, POOL, PICKET FENCE, PICKET GATE, AND DRIVEWAY PER PLAN

GENERAL NOTES

1. THESE PLANS ARE FOR THE CONSTRUCTION OF THE BUILDING AT THE LOCATION SO DESIGNATED HEREIN.
2. NO CHANGES IN THE PLANS SHALL BE MADE WITHOUT PRIOR APPROVAL OF THE DESIGN PROFESSIONAL.
3. THE CONTRACTOR SHALL CHECK AND VERIFY ALL DIMENSIONS AND CONDITIONS OF THE JOB SITE AND REPORT ANY DISCREPANCIES OR UNSATISFACTORY CONDITIONS TO THE ARCHITECT BEFORE PROCEEDING WITH THE WORK.
4. THE CONTRACTOR SHALL PROVIDE FOR THE SAFETY, PREVENTION OF INJURY, OR LOSS AT THE JOB SITE TO ALL PERSONS EMPLOYED TO DO WORK, PERSONS VISITING THE SITE AND THE GENERAL PUBLIC. CONTRACTOR SHALL ALSO BE RESPONSIBLE FOR THE PREVENTION OF DAMAGE TO MATERIALS OR EQUIPMENT AND OTHER PROPERTY AT THE SITE OR ADJACENT THERETO.
5. THE CONTRACTOR SHALL DO ALL THE WORK IN STRICT CONFORMANCE TO THE PLAN, 2023 FLORIDA BUILDING CODE, 8TH EDITION, LOCAL CODES AND ORDINANCES, MANUFACTURING'S RECOMMENDATIONS AND ACCEPTABLE TRADE PRACTICES. THE MOST STRINGENT REQUIREMENTS SHALL GOVERN WHEN CONDITIONS CONFLICT, HOWEVER THE ARCHITECT SHALL BE NOTIFIED OF ALL CONFLICTS.
6. SHOP DRAWINGS OF ALL PREFABRICATED STRUCTURAL SYSTEMS SHALL HAVE THE SEAL OF A REGISTERED FLORIDA ENGINEER AS REQUIRED BY BUILDING CODE AND SHALL BE SUBMITTED TO THE ARCHITECT/ENGINEER BY THE CONTRACTOR FOR REVIEW PRIOR TO CONSTRUCTION.
7. CONTRACTOR SHALL NOT SCALE DRAWINGS. ANY INFORMATION THAT HE CANNOT OBTAIN FROM DIMENSIONS, DETAILS, OR SCHEDULES, HE SHALL NOTIFY THE ARCHITECT.
8. CONTRACTOR SHALL CHECK AND COORDINATE WORK OF VARIOUS TRADES TO PREVENT CONFLICTS.
9. CONTRACTOR SHALL FURNISH SUBCONTRACTORS WITH A COMPLETE SET OF PLANS.
10. PLUMBING AND A/C SHALL CONFORM TO THE STATE OF FLORIDA ENERGY CODE.
11. ALL ELECTRICAL WORK SHALL CONFORM TO THE NATIONAL ELECTRIC CODE AND FLORIDA BUILDING CODE.
12. PORTABLE REST ROOM FACILITIES SHALL BE PROVIDED AT SITE BY CONTRACTOR.
13. COMPLETE HOT AND COLD WATER SYSTEMS, VENTS, WASTE AND DRAIN SYSTEMS TO SEPTIC TO CODE, SHALL BE FURNISHED.
14. PROVIDE PLASTIC SLEEVES IN MASONRY, PARTITIONS, FOUNDATIONS, ETC., AS REQUIRED FOR UTILITY SERVICE.
15. ALL BOLTS, CLIPS, HANGERS, ETC., SHALL BE GALVANIZED OR STAINLESS.
16. NO PIPES, CONDUITS OR JUNCTION BOXES ARE TO BE PLACED IN SLABS OR COLUMNS, UNLESS SPECIFICALLY SHOWN ON STRUCTURAL DRAWINGS.
17. CONTRACTOR IS RESPONSIBLE FOR THE PROPER REMOVAL OF ALL DEBRIS.
18. ALL ELEVATIONS ARE MEASURED FROM NGVD 1929.

SYMBOLS

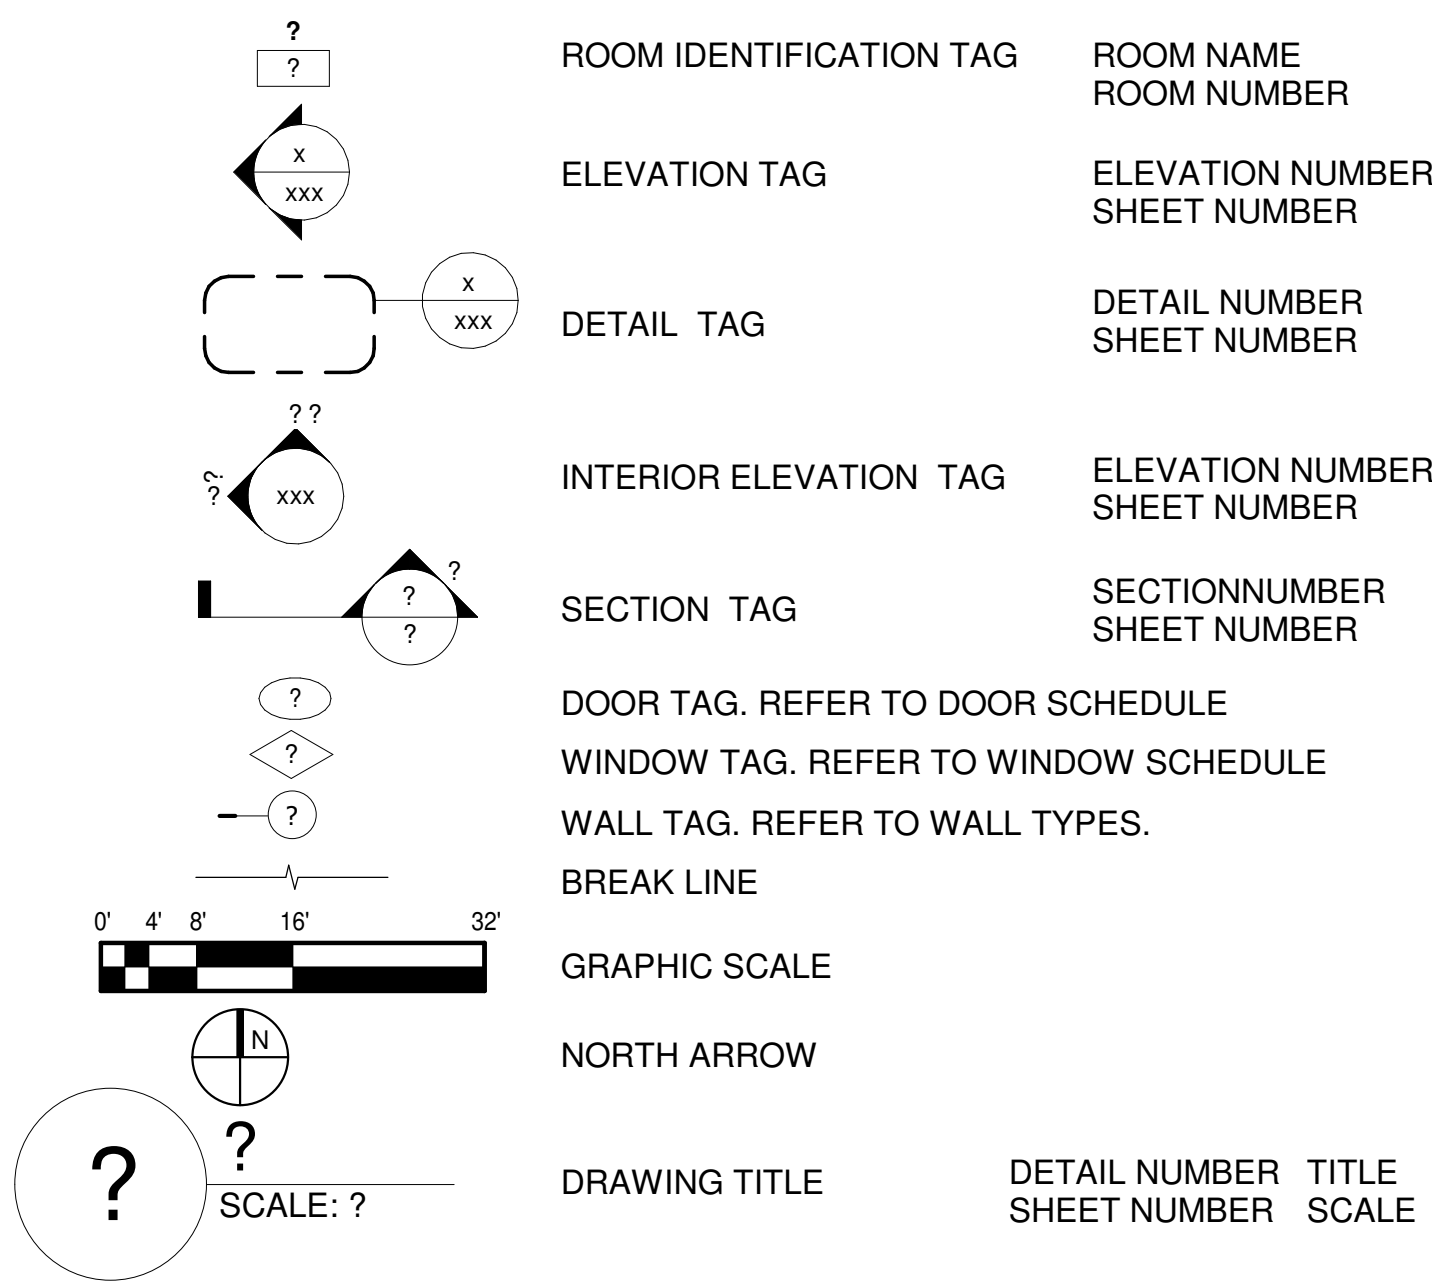

CODE INFORMATION

BUILDING CODE
MECHANICAL CODE:
PLUMBING CODE
ELECTRICAL CODE:
FUEL GAS CODE
ENERGY CODE:
STANDARD LOAD DESIGN CRITERIA

2023 FLORIDA BUILDING CODE, 8TH EDITION
2023 FLORIDA MECHANICAL CODE
2023 FLORIDA PLUMBING CODE
2020 NATIONAL ELECTRIC CODE (NEC) NFPA
2023 FLORIDA FUEL GAS CODE
2023 FLORIDA ENERGY CONSERVATION CODE
ASCE 7-22

LOCAL BUILDING REQUIREMENTS:
FEMA REQUIREMENTS:
DESIGN FLOOD ELEVATION:
CURRENT ZONING
MAX BUILDING HEIGHT:
USE GROUP:

CITY OF KEY WEST CODES AND ORDINANCES
FLOOD ZONE: AE7 NGVD 1929
FLOOD ZONE: AE8 NGVD 1929
HMDR
30' FROM COR/LAG
R3

ABBREVIATIONS

AF	ABOVE FINISHED FLOOR
AH	AIR HANDLING UNIT
AV	AUDIO VISUAL
BO	BOTTOM OF
CL	CENTERLINE
CLG	CEILING
CMU	CONCRETE MASONRY UNIT
CO	CLEAN OUT
CNC	CONCRETE
D	DRYER
DIA	DIAMETER
DTLS	DETAILS
DW	DISHWASHER
E	ELECTRICAL METER
FBC	FLORIDA BUILDING CODE
FEC	FIRE EXTINGUISHER CABINET
GA	GAUGE
GAL	GALLON
GFI	GROUND FLOOR IMPACT
GW	GYPSUM WALL BOARD
HB	HOSE BIB
HVAC	HEATING, VENTILATION, & AIR CONDITIONING
LHM	LOWEST HORIZONTAL MEMBER
MAX	MAXIMUM
MEP	MECHANICAL, ELECTRICAL, PLUMBING
MIN	MINIMUM
NC	NOT IN CONTRACT
NTS	NOT TO SCALE
O.C.	ON CENTER
PSI	POUNDS PER SQUARE INCH
PT	PRESSURE TREATED
ROP	REFLECTED CEILING PLAN
RE	REFERENCE
REF	REFRIGERATOR
REQ'D	REQUIRED
RO	ROUGH OPENING
STL	STEEL
THK	THICK
TO	TOP OF
TOP	TOP OF PILE
TOW	TOP OF WALL
TP	TYPICAL
U.N.O.	UNLESS OTHERWISE NOTES
VTR	VENT TO ROOF
W	WASHER
WC	WATER CLOSET
WD	WOOD
WD	WASHER/DRYER
WP	WATERPROOF
WH	WATER HEATER

DRAWING INDEX

A 0	COVER SHEET
A 1	STREET ELEVATIONS
A 2	SITE PLAN
A 3	FIRST FLOOR PLANS
A 4	SECOND FLOOR PLAN
A 5	ROOF PLANS
A 6	ELEVATIONS
A 7	ELEVATIONS

[illegible]



1
A 1
3DA

- HARC NOTES:
- EXTERIOR SIDING TO BE HARDI BOARD.
 - ROOFING TO BE 5V CRIMP, MILL FINISH.
 - EXTERIOR SOFFITS TO BE HARDI BOARD.
 - EXTERIOR WINDOW/DOOR TRIM TO BE 1X4 HARDI.
 - EXTERIOR FASCIA TO BE HARDI.
 - ROOFING DRIP EDGE TO MATCH FINISH OF METAL ROOF.
 - GUTTERS, IF PROVIDED, TO MATCH FINISH OF DRIP EDGE & ROOFING.
 - EXTERIOR WINDOWS TO HAVE MUNTIN PATTERN APPROVED BY CITY OF KEY WEST HARC STAFF.
 - CONTRACTOR TO RECEIVE APPROVAL FOR FINAL PAINT COLOR SELECTIONS.
 - EXTERIOR SHUTTERS TO BE WOOD, PTD. AS APPROVED BY CITY OF KEY WEST HARC STAFF.

CAROLINE STREET

800 CAROLINE STREET

309 WILLIAM STREET

SAWYERS LANE

311 WILLIAM STREET

313 WILLIAM STREET

315 WILLIAM STREET

317 WILLIAM STREET



5
A 1
STREET ELEVATION - PROPOSED
3/32" = 1'-0"

CAROLINE STREET

800 CAROLINE STREET

309 WILLIAM STREET


SAWYERS LANE

311 WILLIAM STREET

313 WILLIAM STREET

315 WILLIAM STREET

317 WILLIAM STREET

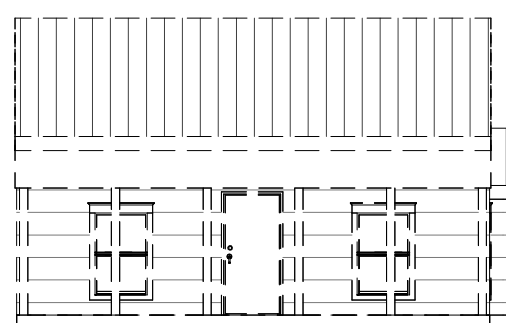

4
A 1
STREET ELEVATION - EXISTING/DEMO
3/32" = 1'-0"

Single Family Residence
309 William Street
Key West, FL 33040

SEAL:

NOT FOR CONSTRUCTION

NOT VALID FOR CONSTRUCTION UNLESS
SIGNED/SEALED IN THIS BLOCK
THIS ITEM HAS BEEN DIGITALLY SIGNED AND
SEALED BY ERICA HELEN POOLE USING A DIGITAL
SIGNATURE.
PRINTED COPIES OF THIS DOCUMENT ARE NOT
CONSIDERED SIGNED AND SEALED AND THE SHA
AUTHENTICATION CODE MUST BE VERIFIED ON
ANY ELECTRONIC COPIES.

ERICA HELEN POOLE - ARCHITECT
#AR98525

SANDBAR
DESIGN STUDIO
SANDBAR DESIGN STUDIO
20185 CAMELIA LANE
BIG PINE KEY, FL 33043
WWW.SANDBARDESIGNSTUDIO.COM
84719035854

STREET ELEVATIONS

SHEET TITLE

A 1

PROJECT NO.
SCH2025
DRAWN BY:
Author
APPROVED BY:
Checker



Breakdowns (SF)				
Lot Area	2,655			
Existing Coverages			EXISTING	
Impervious Surface	1,069.06		Front Walkway	60.06
Imperious Surface (%)	40%		Existing House	1009.00
Building Coverage	1009.00			
Building Coverage (%)	38%			
Open Space	1,585.94			
Open Space (%)	60%			
Proposed Developments			PROPOSED	
Impervious Surface	301.00		SFR	1040.00
Imperious Surface (%)	11%		Front Porch	127.50
Building Coverage	1,368.50		Pool	72.00
Building Coverage (%)	52%		Pool Deck	129.00
Open Space	985.50		Driveway & Path	229.00
Open Space (%)	37%			

Single Family Residence
309 William Street
Key West, FL 33040

NOT FOR CONSTRUCTION

NOT VALID FOR CONSTRUCTION UNLESS
SIGNED/SEALED IN THIS BLOCK

THIS ITEM HAS BEEN DIGITALLY SIGNED AND
SEALED BY ERICA HELEN POOLE USING A DIGITAL
SIGNATURE.

PRINTED COPIES OF THIS DOCUMENT ARE NOT
CONSIDERED SIGNED AND SEALED AND THE SHA
AUTHENTICATION CODE MUST BE VERIFIED ON
ANY ELECTRONIC COPIES.

ERICA HELEN POOLE - ARCHITECT
#AR98525



SHEET TITLE

N

PROJECT NO. SCH2025	DRAWN BY: EHP
	APPROVED BY: EHP

[illegible]

Single Family Residence
309 William Street
Key West, FL 33040

SEAL

NOT FOR CONSTRUCTION

NOT VALID FOR CONSTRUCTION UNLESS
SIGNED/SEALED IN THIS BLOCK

THIS ITEM HAS BEEN DIGITALLY SIGNED AND SEALED BY ERICA HELEN POOLE USING A DIGITAL SIGNATURE.

PRINTED COPIES OF THIS DOCUMENT ARE NOT CONSIDERED SIGNED AND SEALED AND THE SHA AUTHENTICATION CODE MUST BE VERIFIED ON ANY ELECTRONIC COPIES.

ERICA HELEN POOLE - ARCHITECT
#AR98525



SANDBAR DESIGN STUDIO
29183 CAMELLIA LANE
BIG PINE KEY, FL 33043
WWW.SANDBARDESIGNSTUDIO.COM
847/903/5854


FIRST FLOOR PLANS

SHEET TITLE

A 3

PROJECT NO. SCH2025	DRAWN BY: EHP
	CHECKED BY: EHP


DRAWN BY:	EHP
APPROVED BY:	EHP

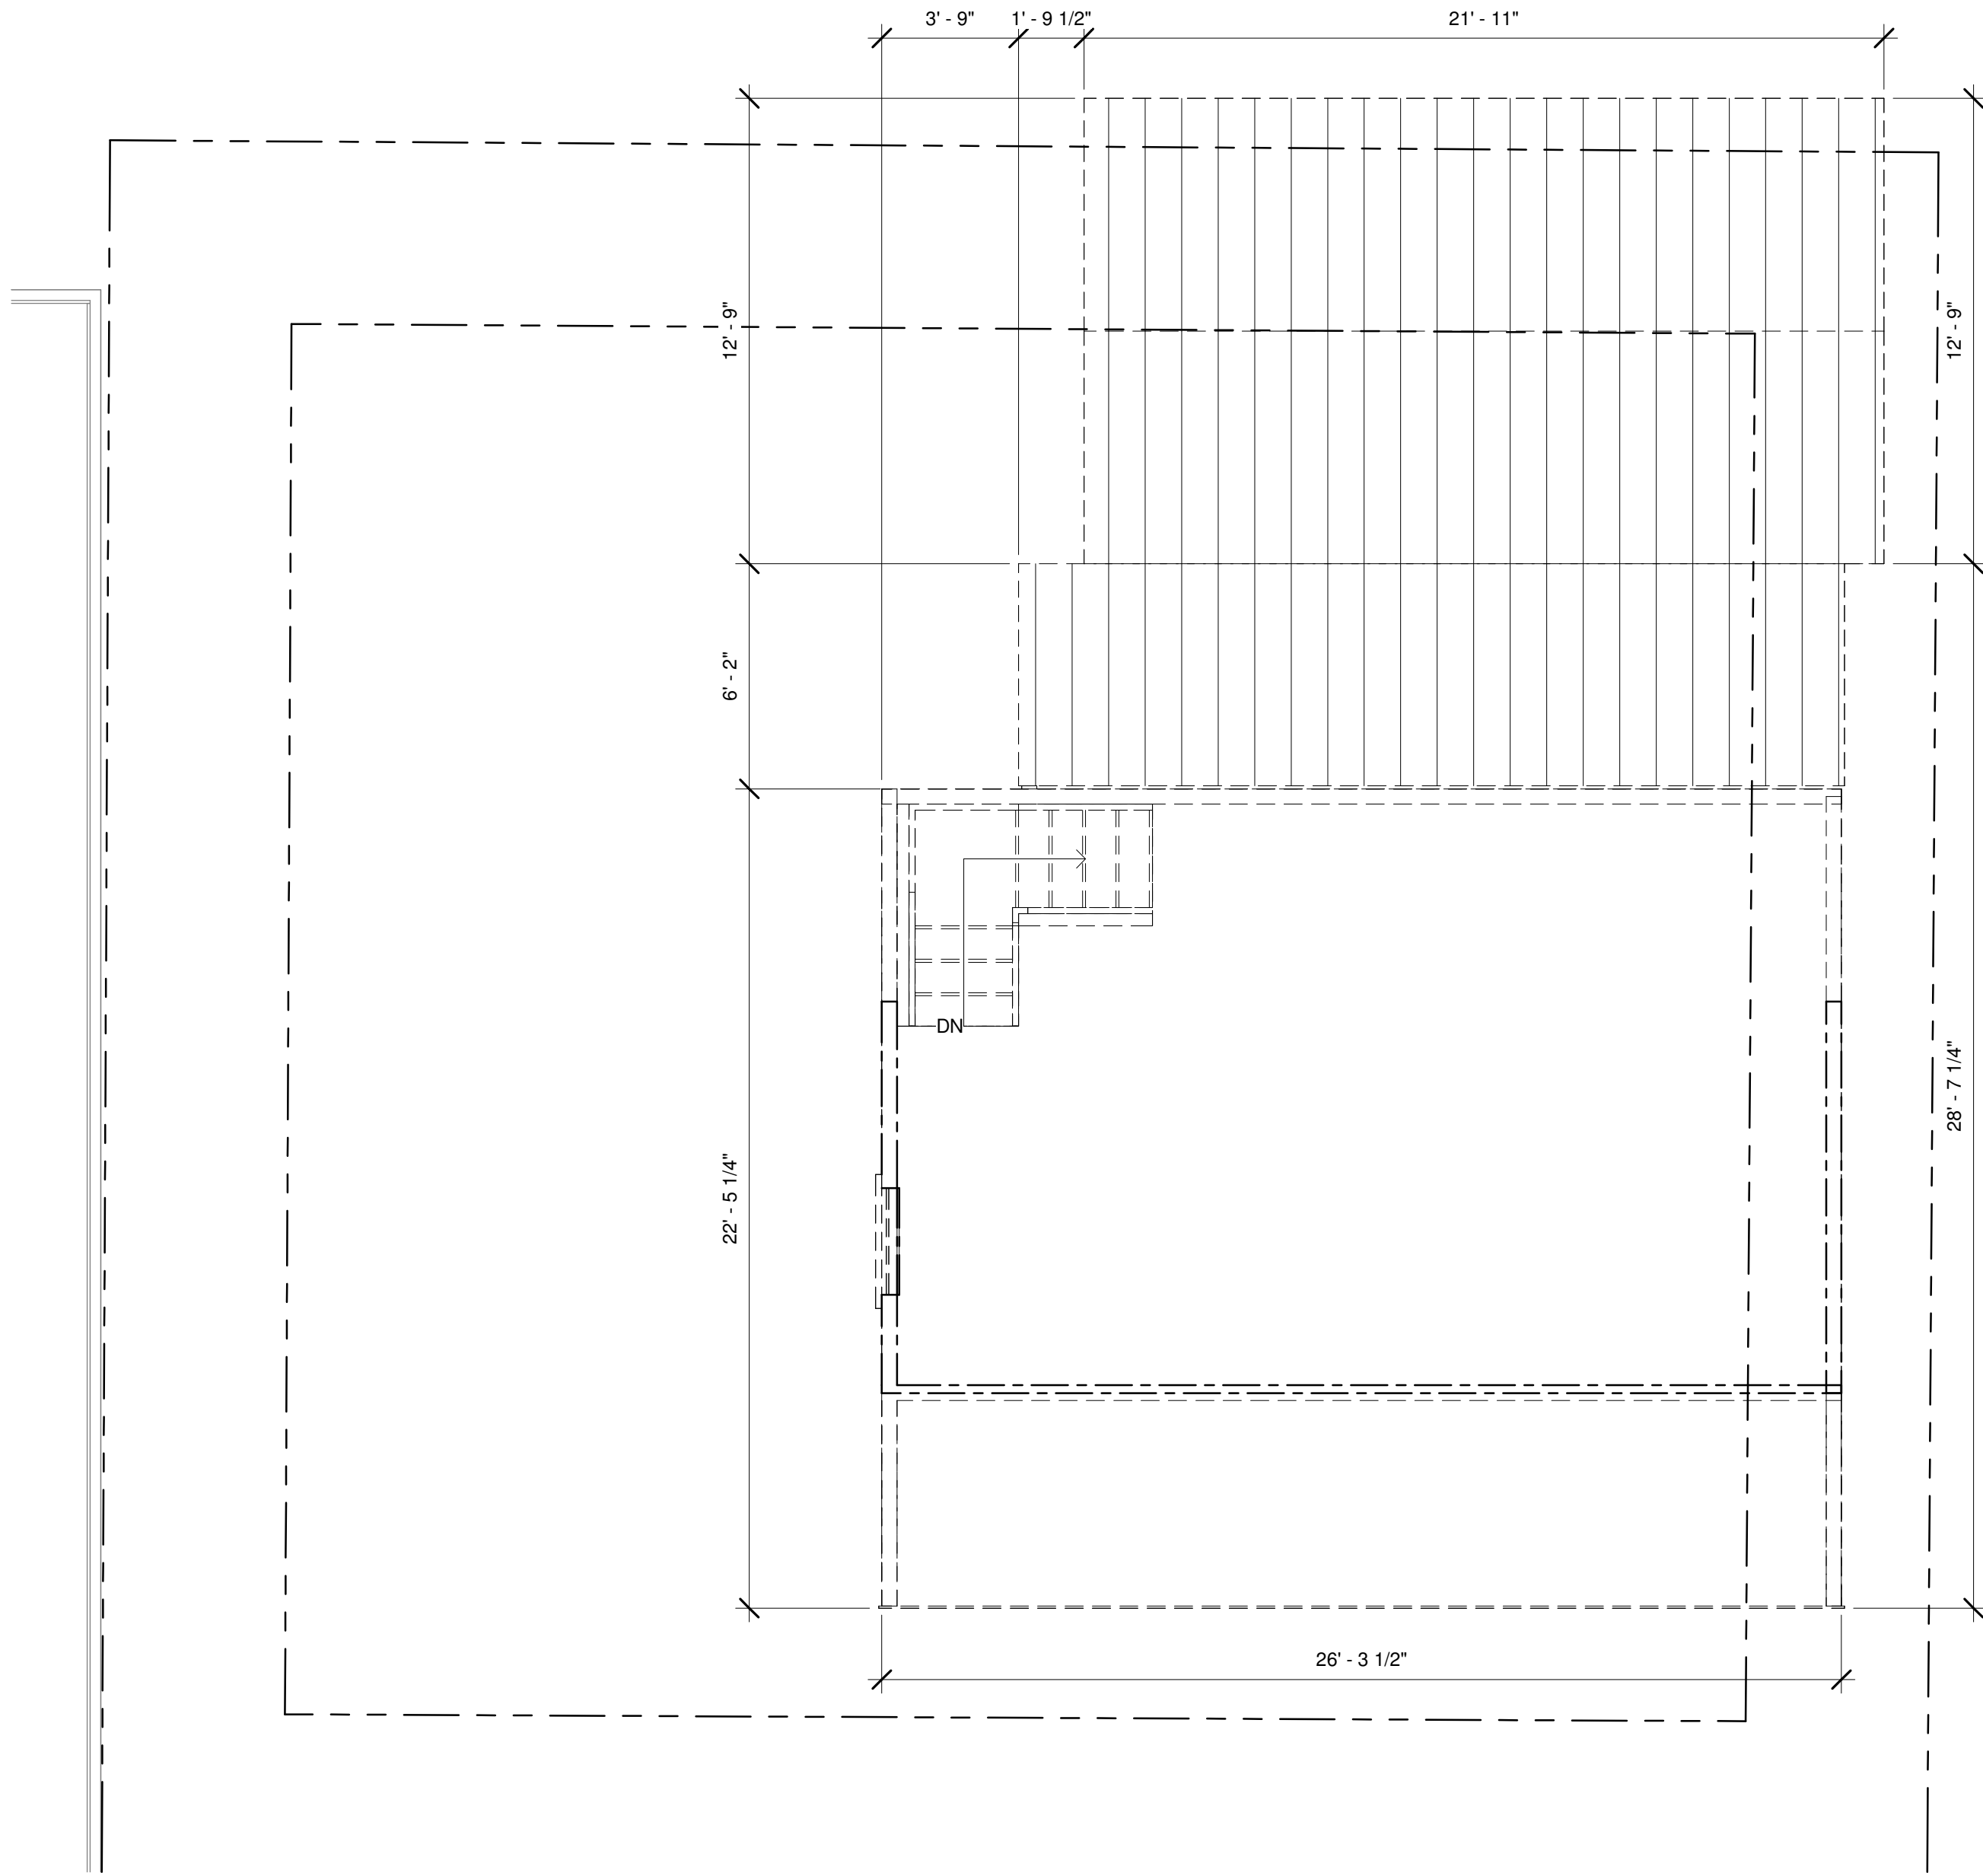

1
A 4

EXISTING/DEMO 2ND FLOOR

1/4" = 1'-0"

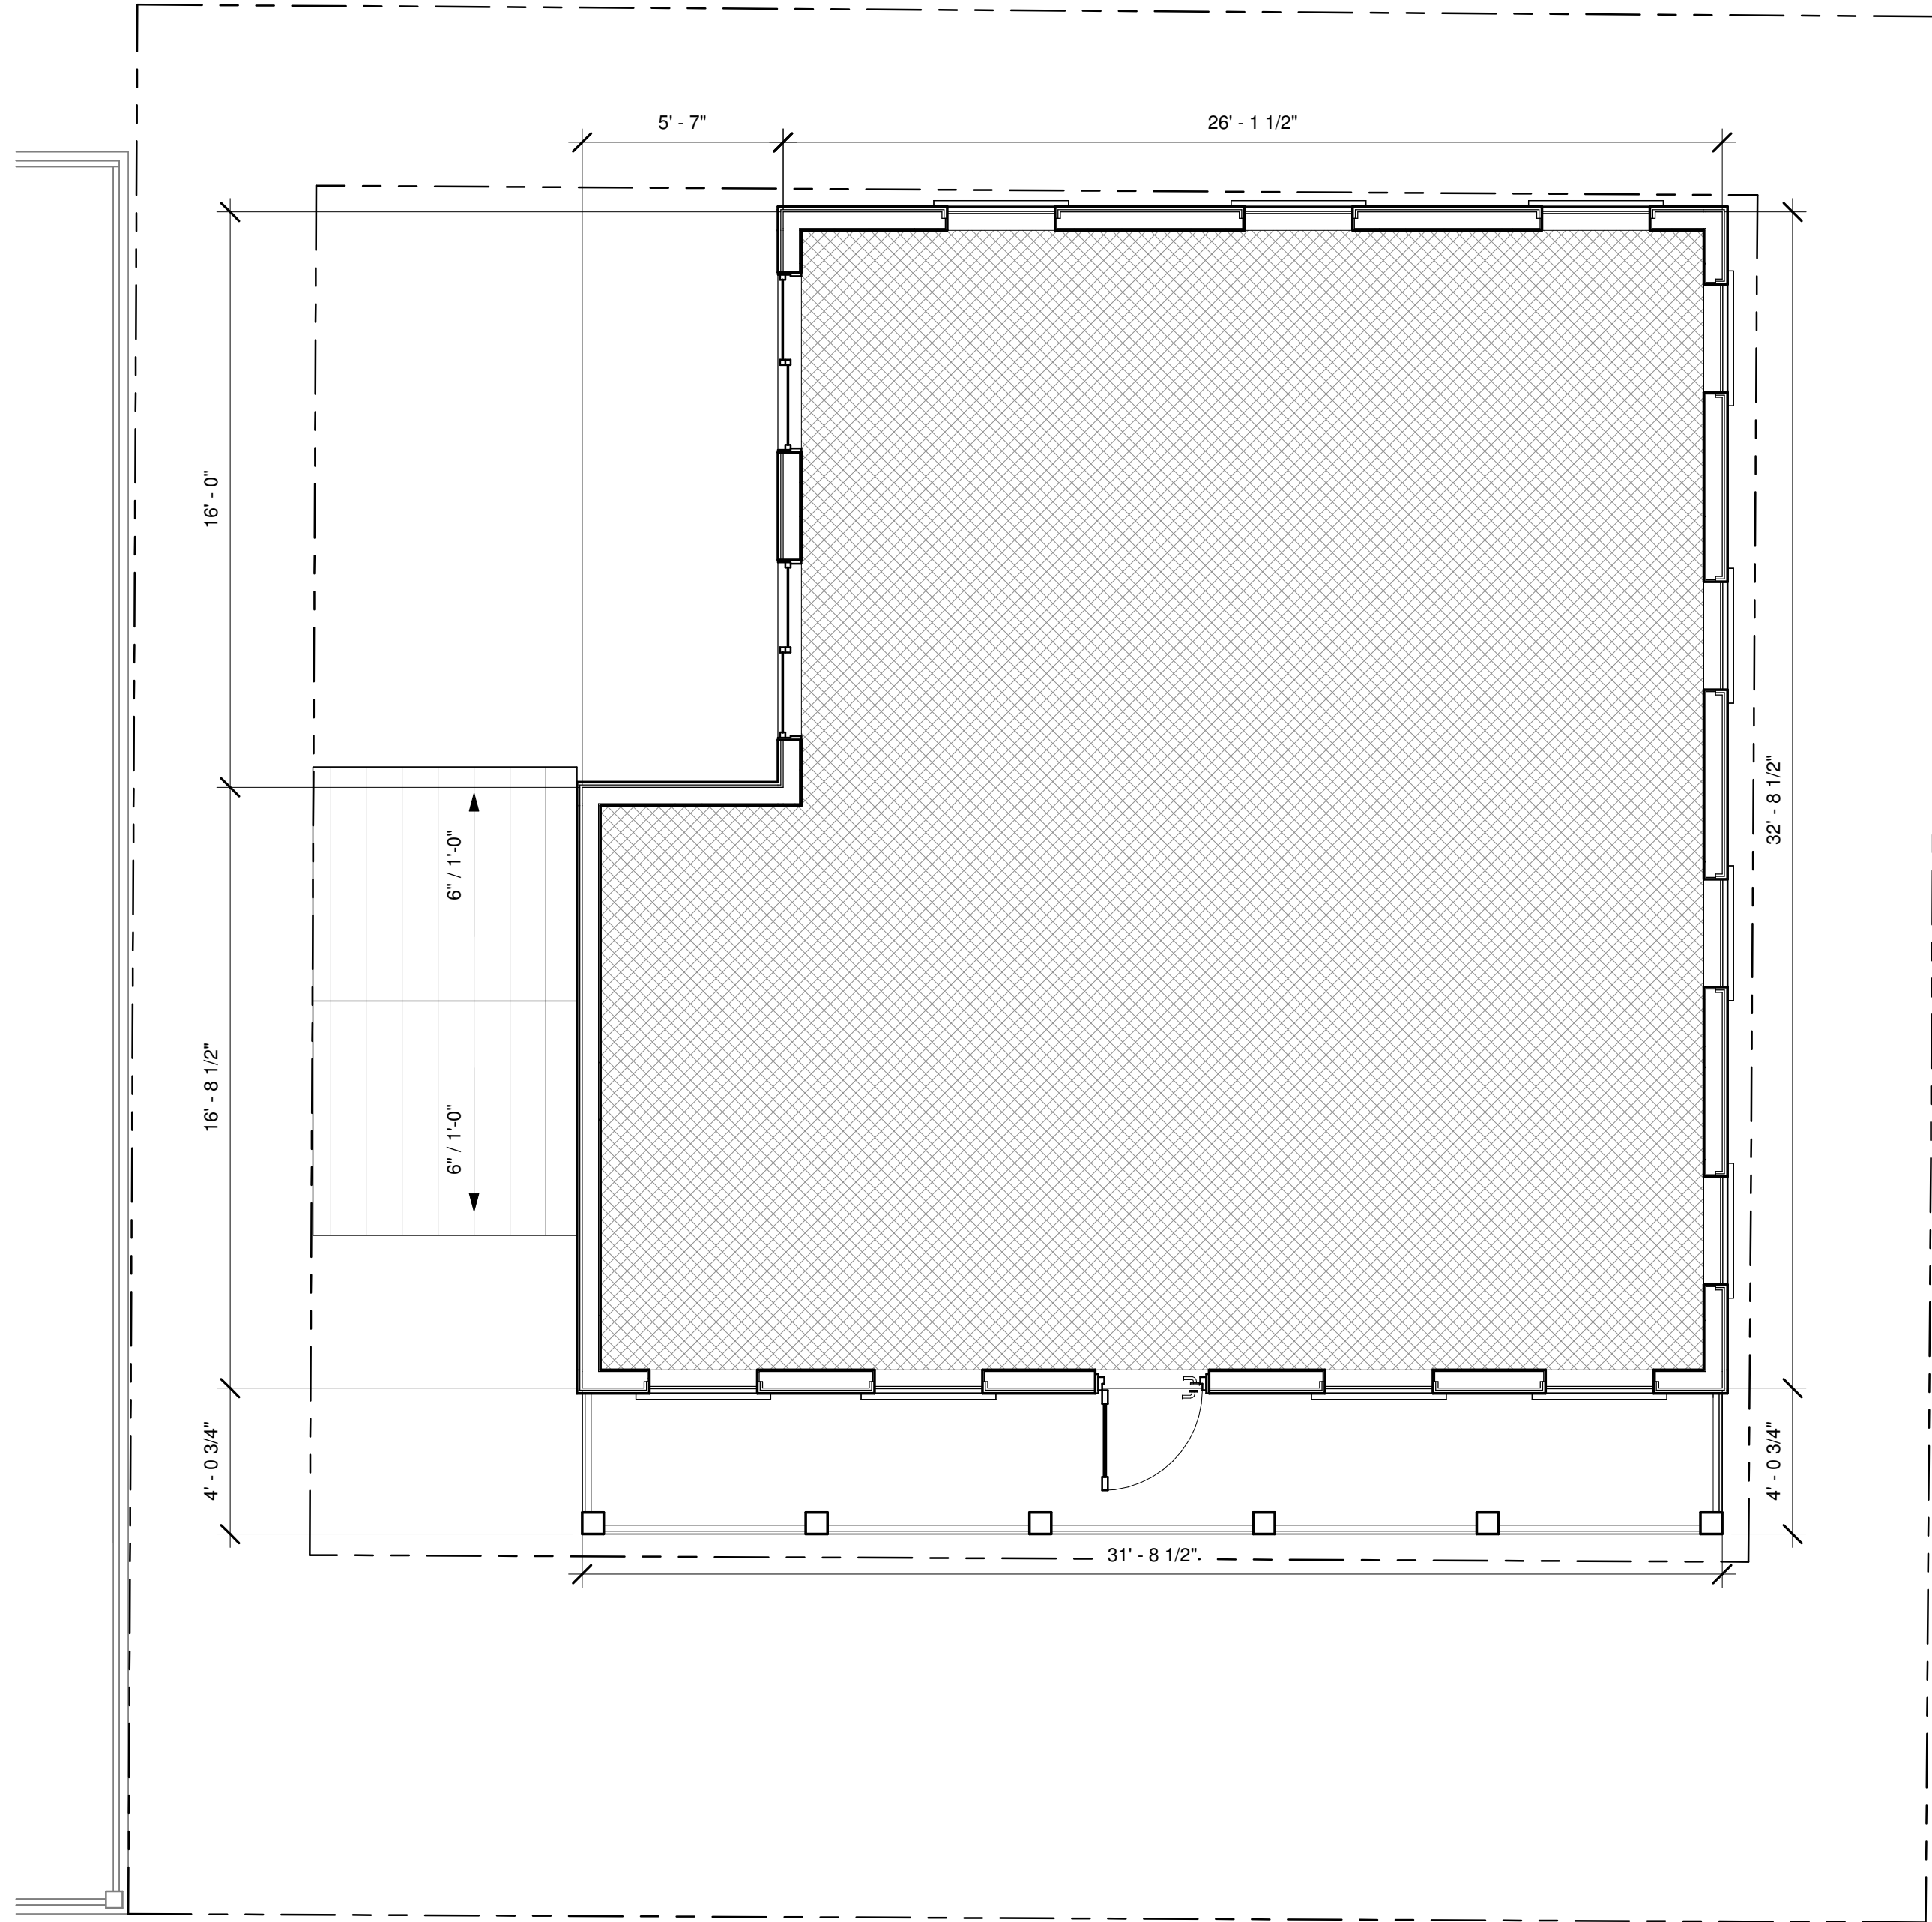

2
A 4

PROPOSED 2ND FLOOR

1/4" = 1'-0"

DATE: 2025.07.21

REV. SET DESCRIPTION

HARC SUBMITTAL SET

Single Family Residence

309 William Street
Key West, FL 33040

SEAL:

NOT FOR CONSTRUCTION

NOT VALID FOR CONSTRUCTION UNLESS
SIGNED/SEALED IN THIS BLOCK

THIS ITEM HAS BEEN DIGITALLY SIGNED AND
SEALED BY ERICA HELEN POOLE USING A DIGITAL
SIGNATURE.

PRINTED COPIES OF THIS DOCUMENT ARE NOT
CONSIDERED SIGNED AND SEALED AND THE SHA
AUTHENTICATION CODE MUST BE VERIFIED ON
ANY ELECTRONIC COPIES.

ERICA HELEN POOLE - ARCHITECT
#AR98525

SANDBAR
DESIGN STUDIO

SANDBAR DESIGN STUDIO
29185 CAMEL JAIL LANE
BIG PINE KEY, FL 33043

WWW.SANDBARDESIGNSTUDIO.COM
8473935854

SECOND FLOOR PLAN



SHEET TITLE

A 4

PROJECT NO.
SCH2025

DRAWN BY: Author

APPROVED BY: Checker

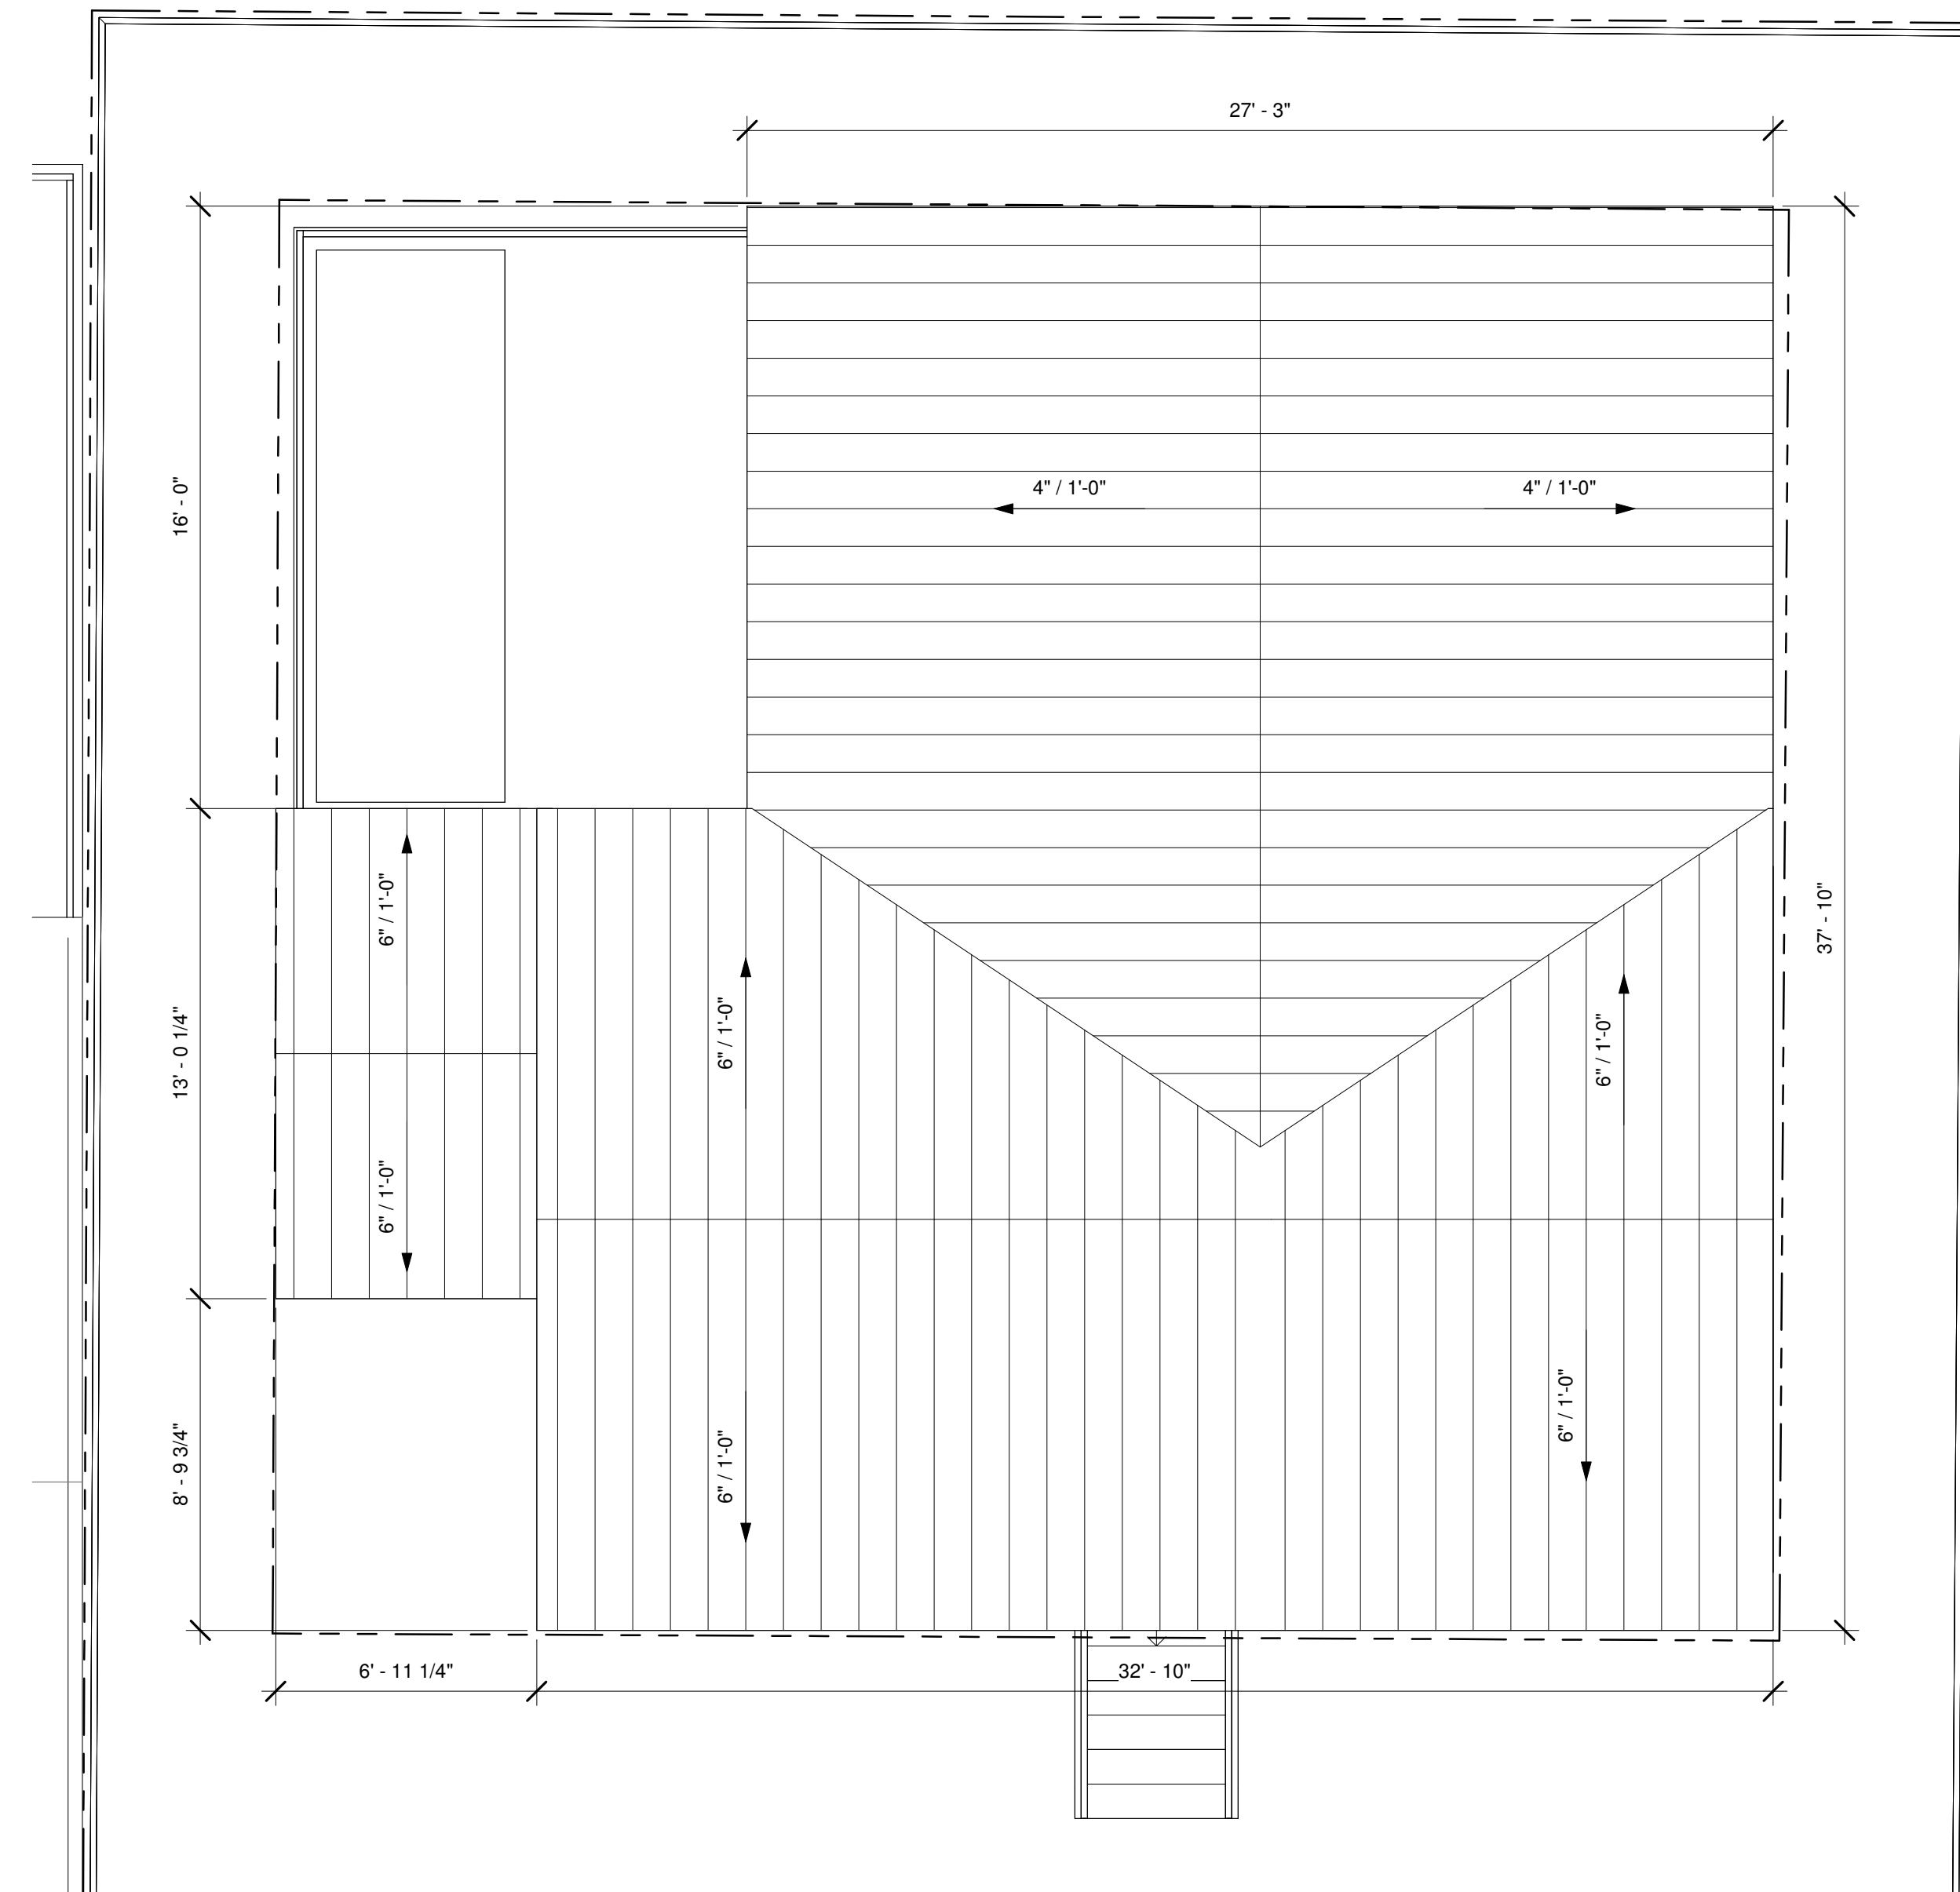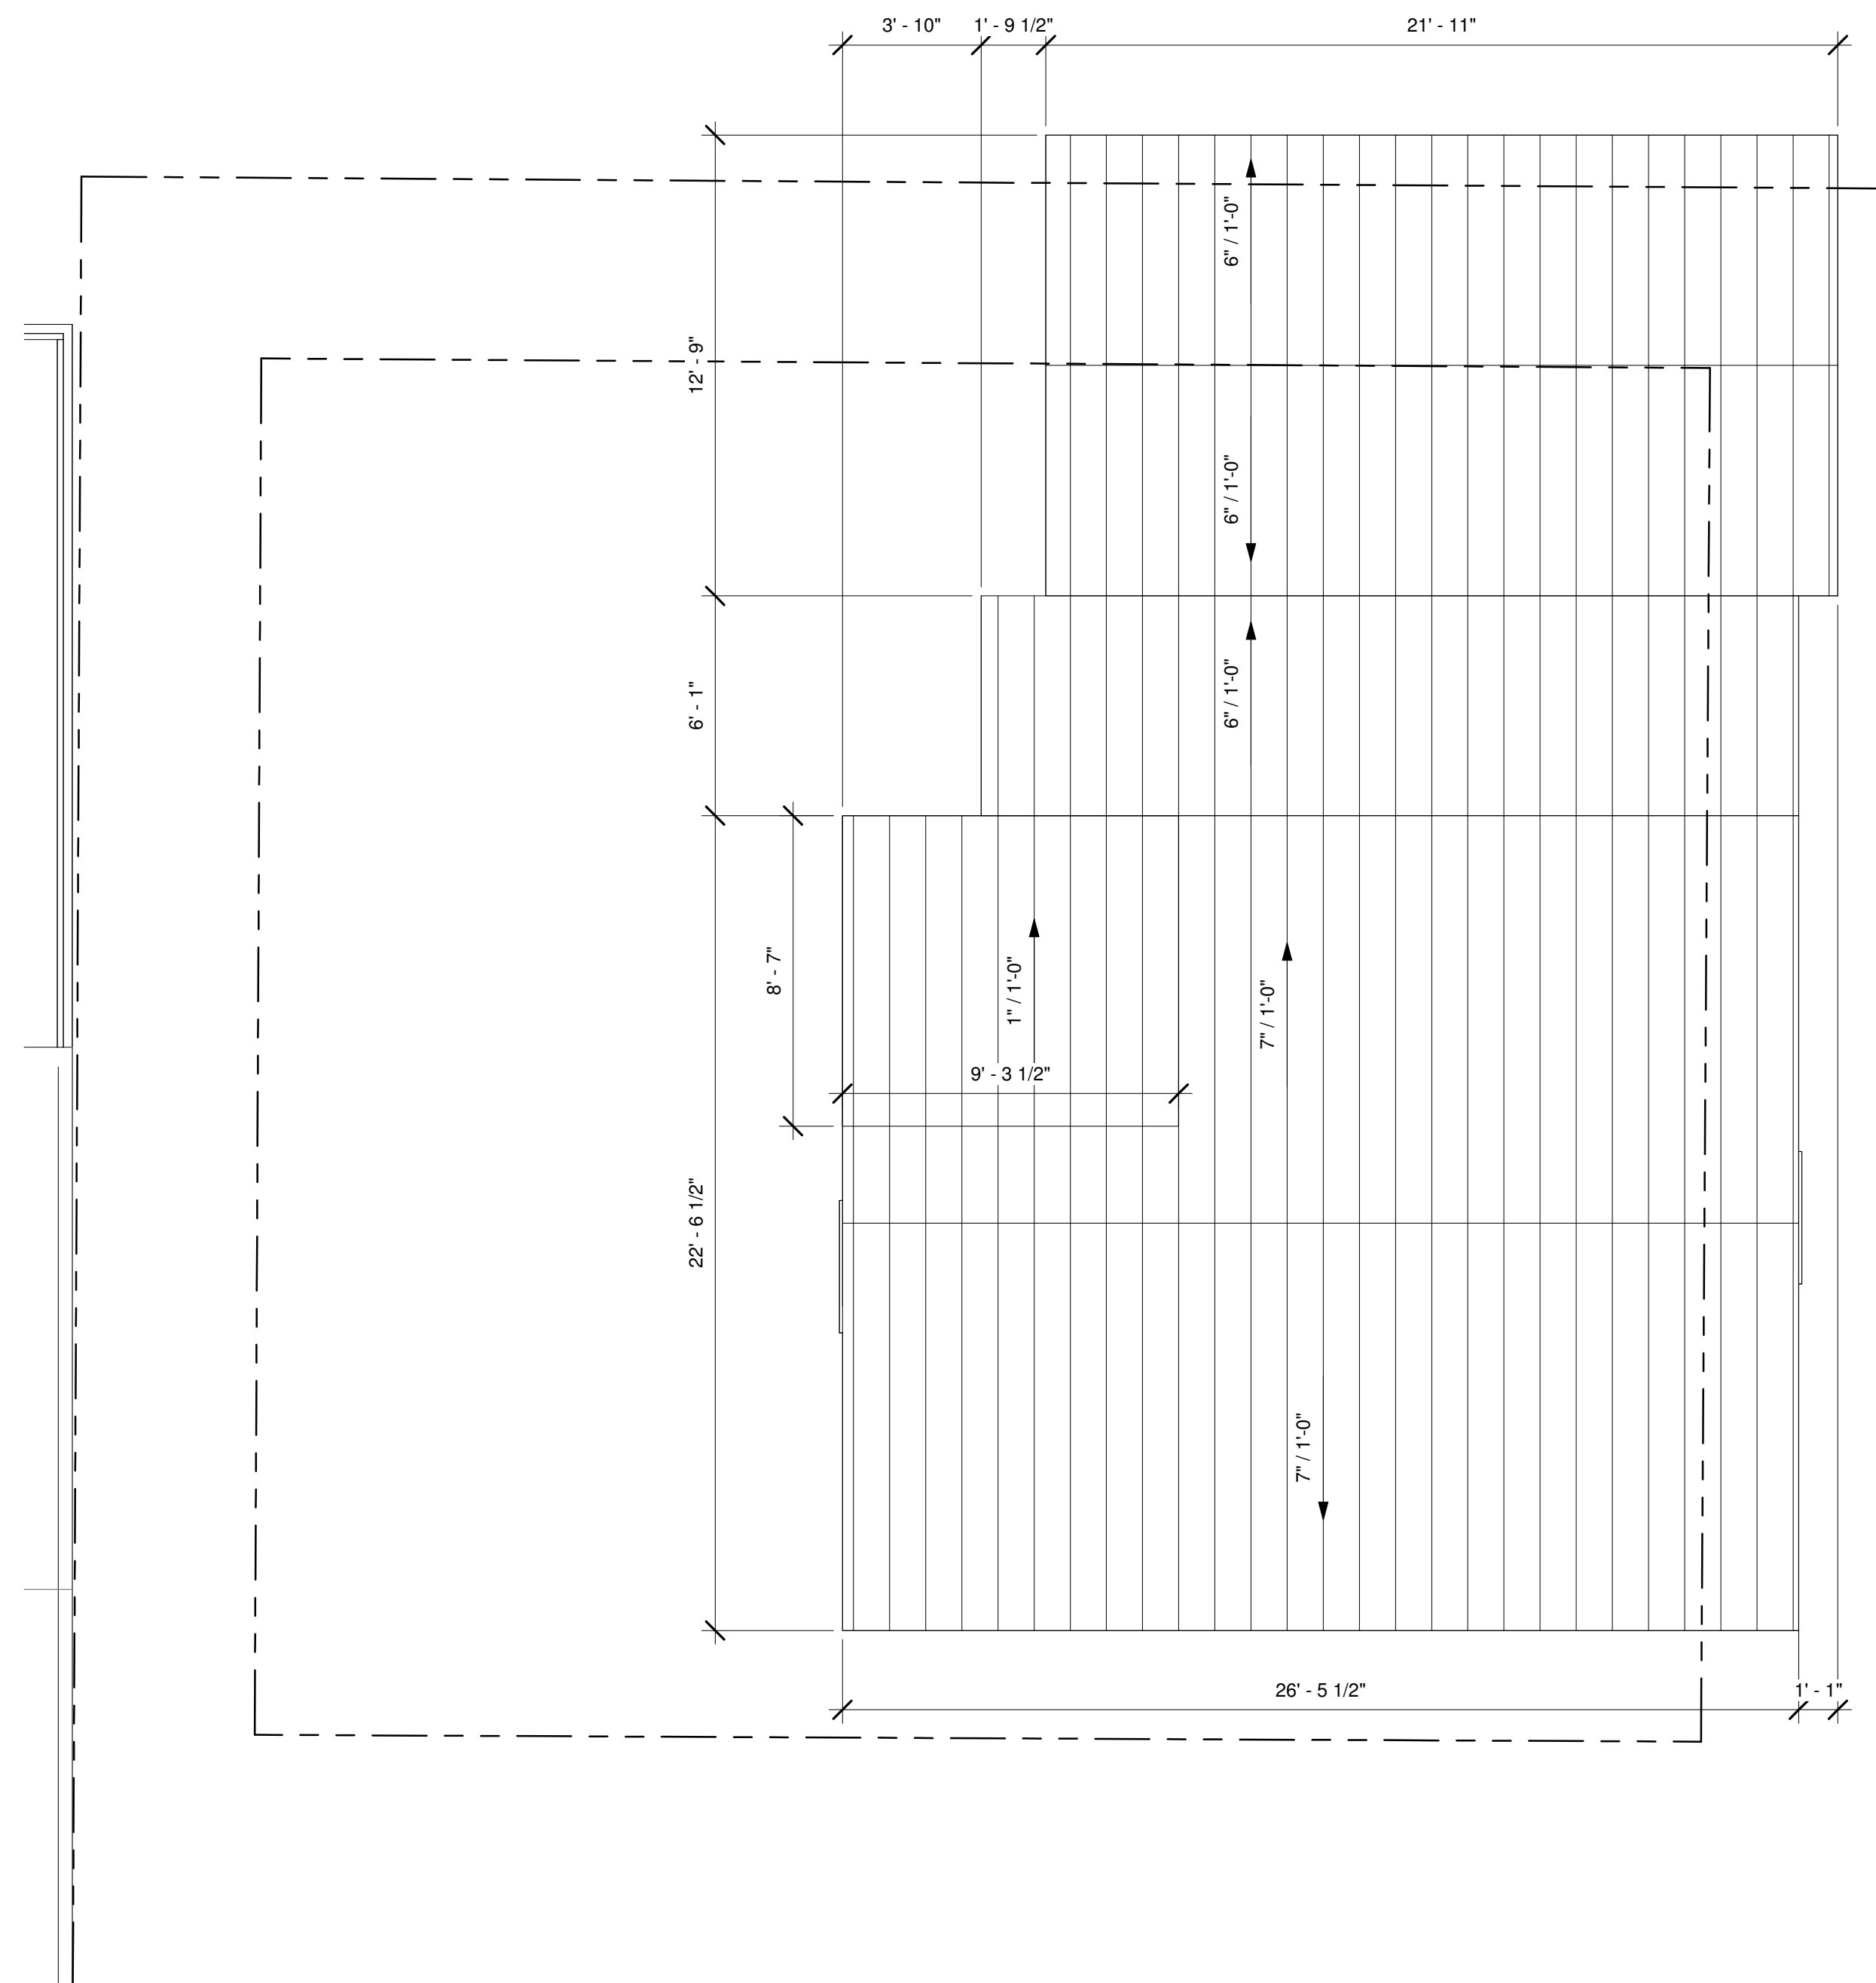

N

[illegible]

Single Family Residence
309 William Street
Key West, FL 33040

SEAL:

NOT FOR CONSTRUCTION

NOT VALID FOR CONSTRUCTION UNLESS
SIGNED/SEALED IN THIS BLOCK

THIS ITEM HAS BEEN DIGITALLY SIGNED AND
SEALED BY ERICA HELEN POOLE USING A DIGITAL
SIGNATURE.

PRINTED COPIES OF THIS DOCUMENT ARE NOT
CONSIDERED SIGNED AND SEALED AND THE SHA
AUTHENTICATION CODE MUST BE VERIFIED ON
ANY ELECTRONIC COPIES.

ERICA HELEN POOLE - ARCHITECT
#AR98525



ROOF PLANS

SHEET TITLE

A 5


PROJECT NO. SCH2025	DRAWN BY: Author
	APPROVED BY: Checker




1
A 6 FRONT ELEVATION
1/4" = 1'-0"



2
A 6 REAR ELEVATION
1/4" = 1'-0"

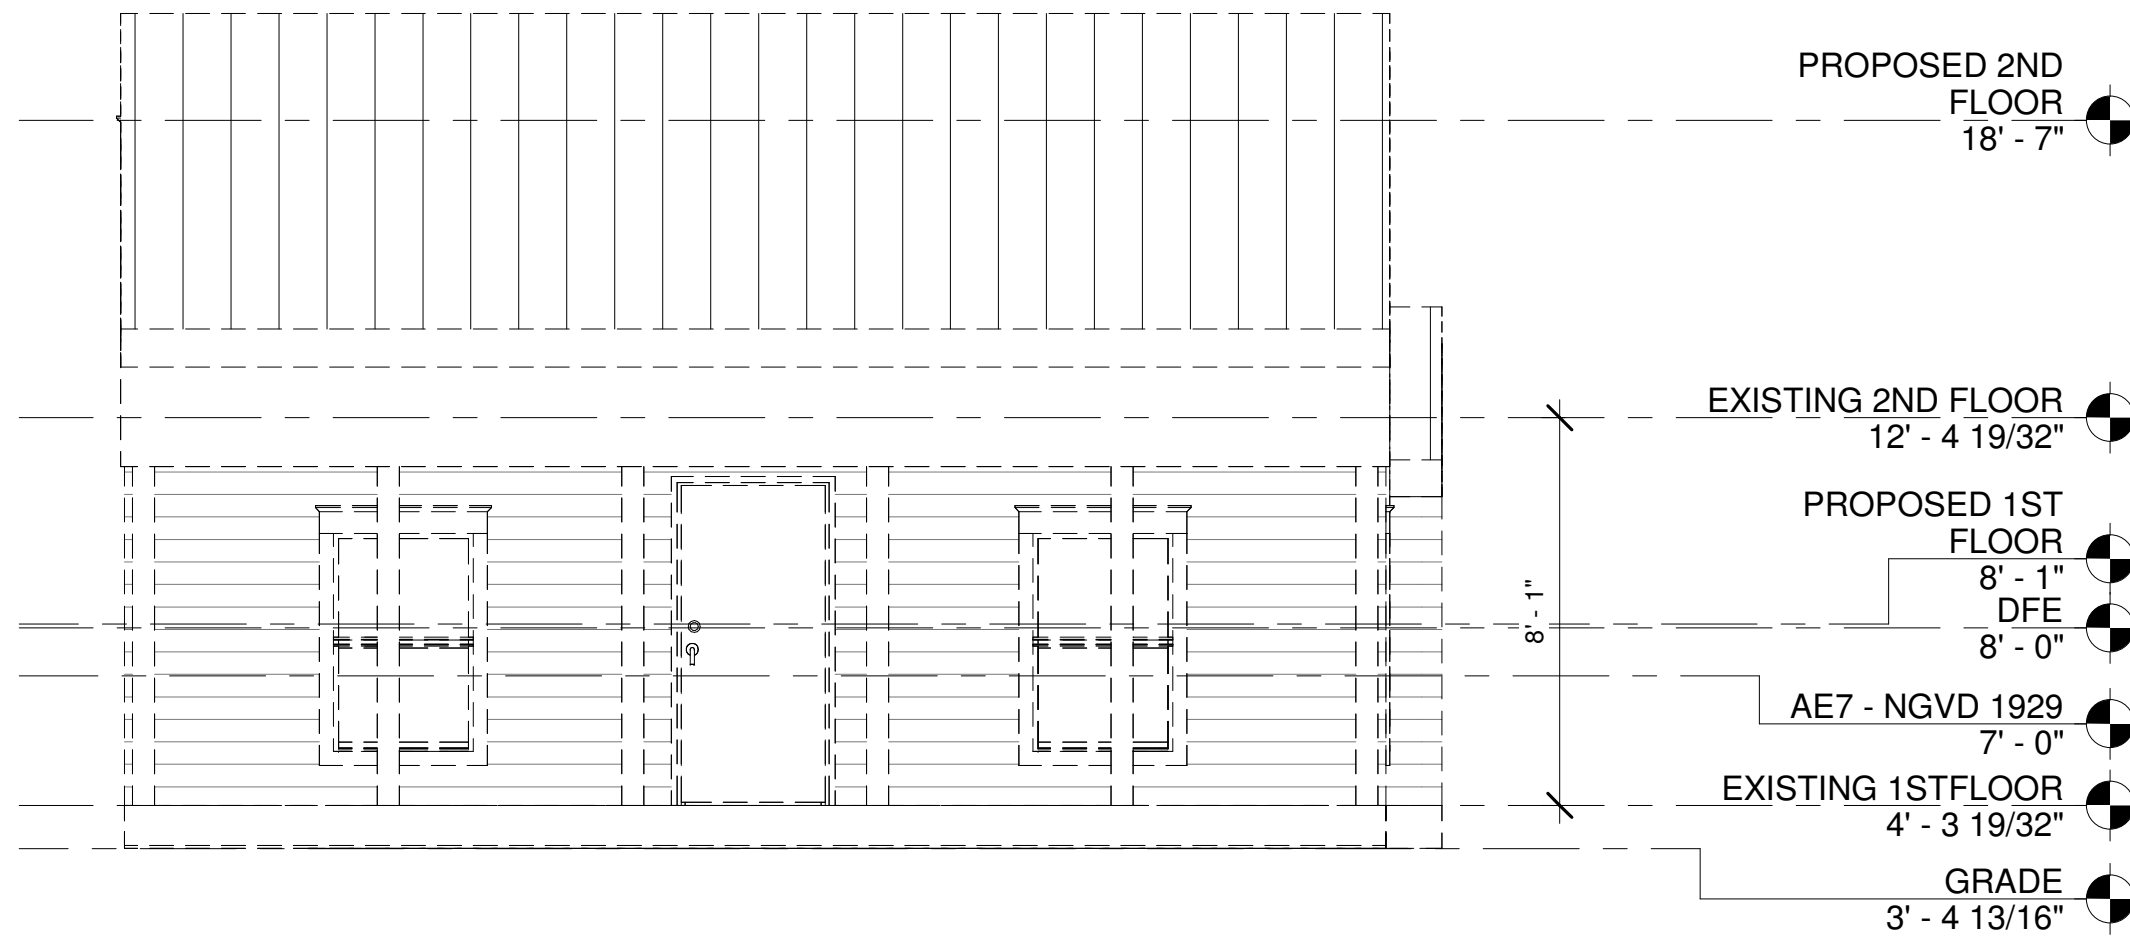

4
A 6 FRONT ELEVATION - EXISTING/DEMO
1/4" = 1'-0"

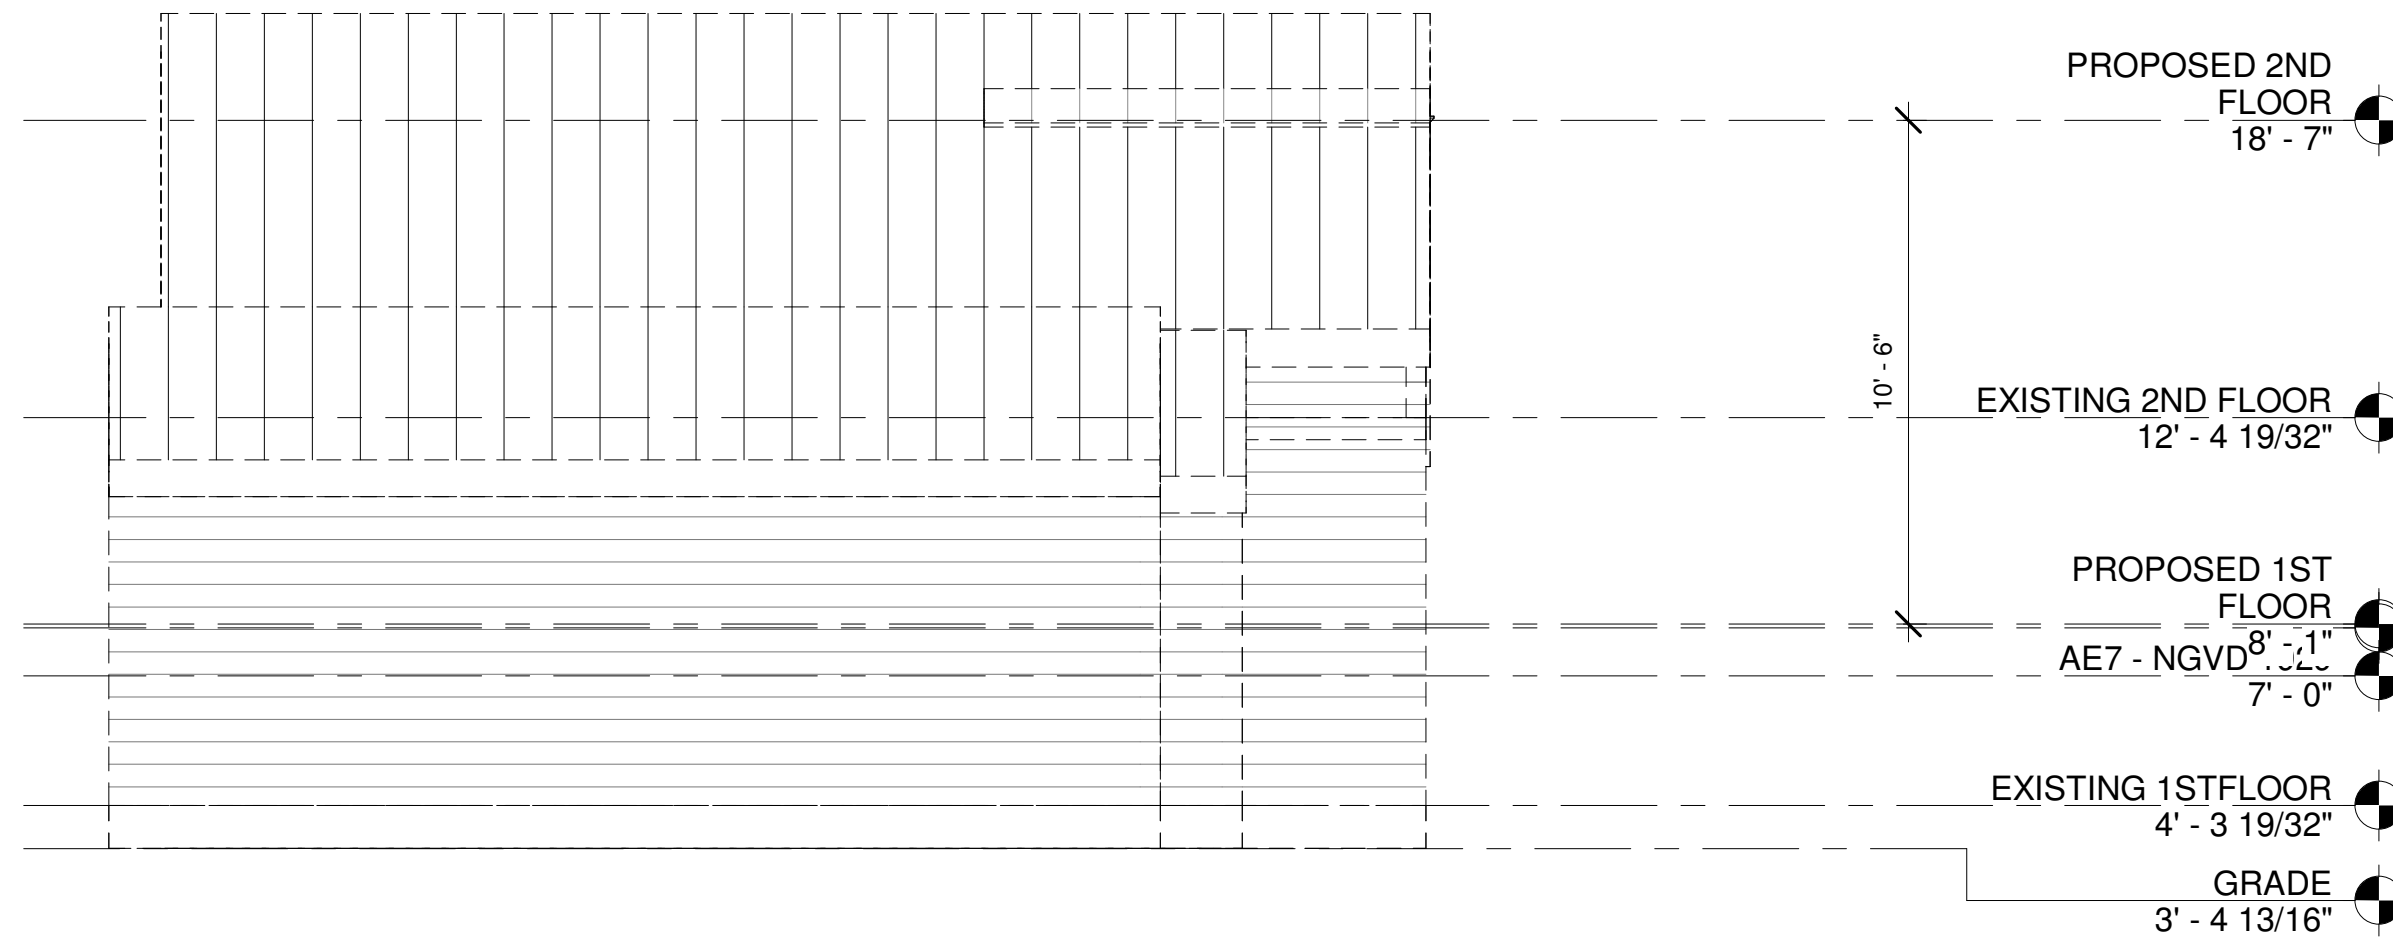

3
A 6 REAR ELEVATION - EXISTING/DEMO
1/4" = 1'-0"

DATE: REV. SET DESCRIPTION
2025.07.21 HARC SUBMITTAL SET

Single Family Residence
309 William Street
Key West, FL 33040

SEAL:

NOT FOR CONSTRUCTION

NOT VALID FOR CONSTRUCTION UNLESS
SIGNED/SEALED IN THIS BLOCK
THIS ITEM HAS BEEN DIGITALLY SIGNED AND
SEALED BY ERICA HELEN POOLE USING A DIGITAL
SIGNATURE.
PRINTED COPIES OF THIS DOCUMENT ARE NOT
CONSIDERED SIGNED AND SEALED AND THE SHA
AUTHENTICATION CODE MUST BE VERIFIED ON
ANY ELECTRONIC COPIES.

ERICA HELEN POOLE - ARCHITECT
#AR98525

SANDBAR
DESIGN STUDIO
SANDBAR DESIGN STUDIO
20185 CAMEL JAIL LANE
BIG PINE KEY, FL 33043
WWW.SANDBARDESIGNSTUDIO.COM
84719035854

ELEVATIONS

SHEET TITLE

A 6

PROJECT NO.
SCH2025


DRAWN BY: EHP
APPROVED BY: EHP




1 SIDE ELEVATION A
1/4" = 1'-0"



2 SIDE ELEVATION B
1/4" = 1'-0"

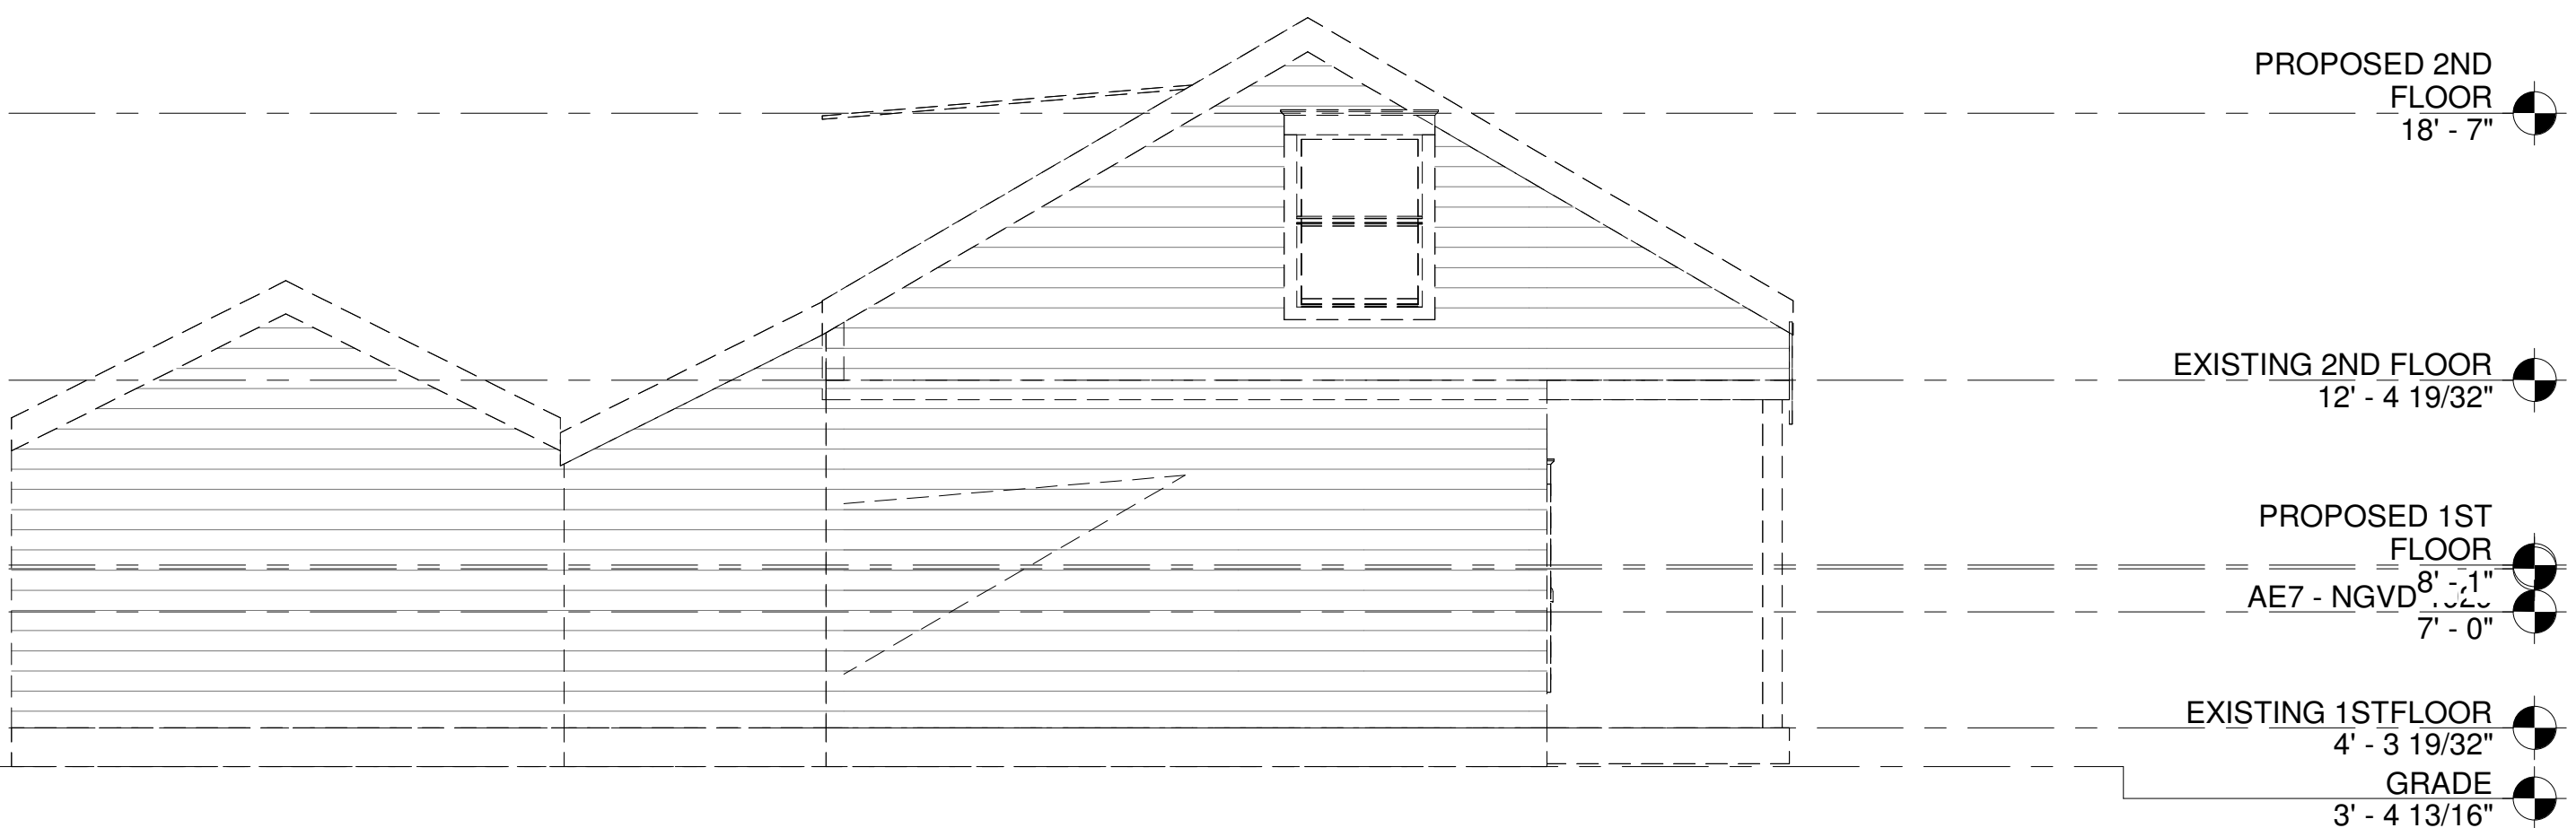

4 SIDE ELEVATION A - EXISTING/DEMO
1/4" = 1'-0"

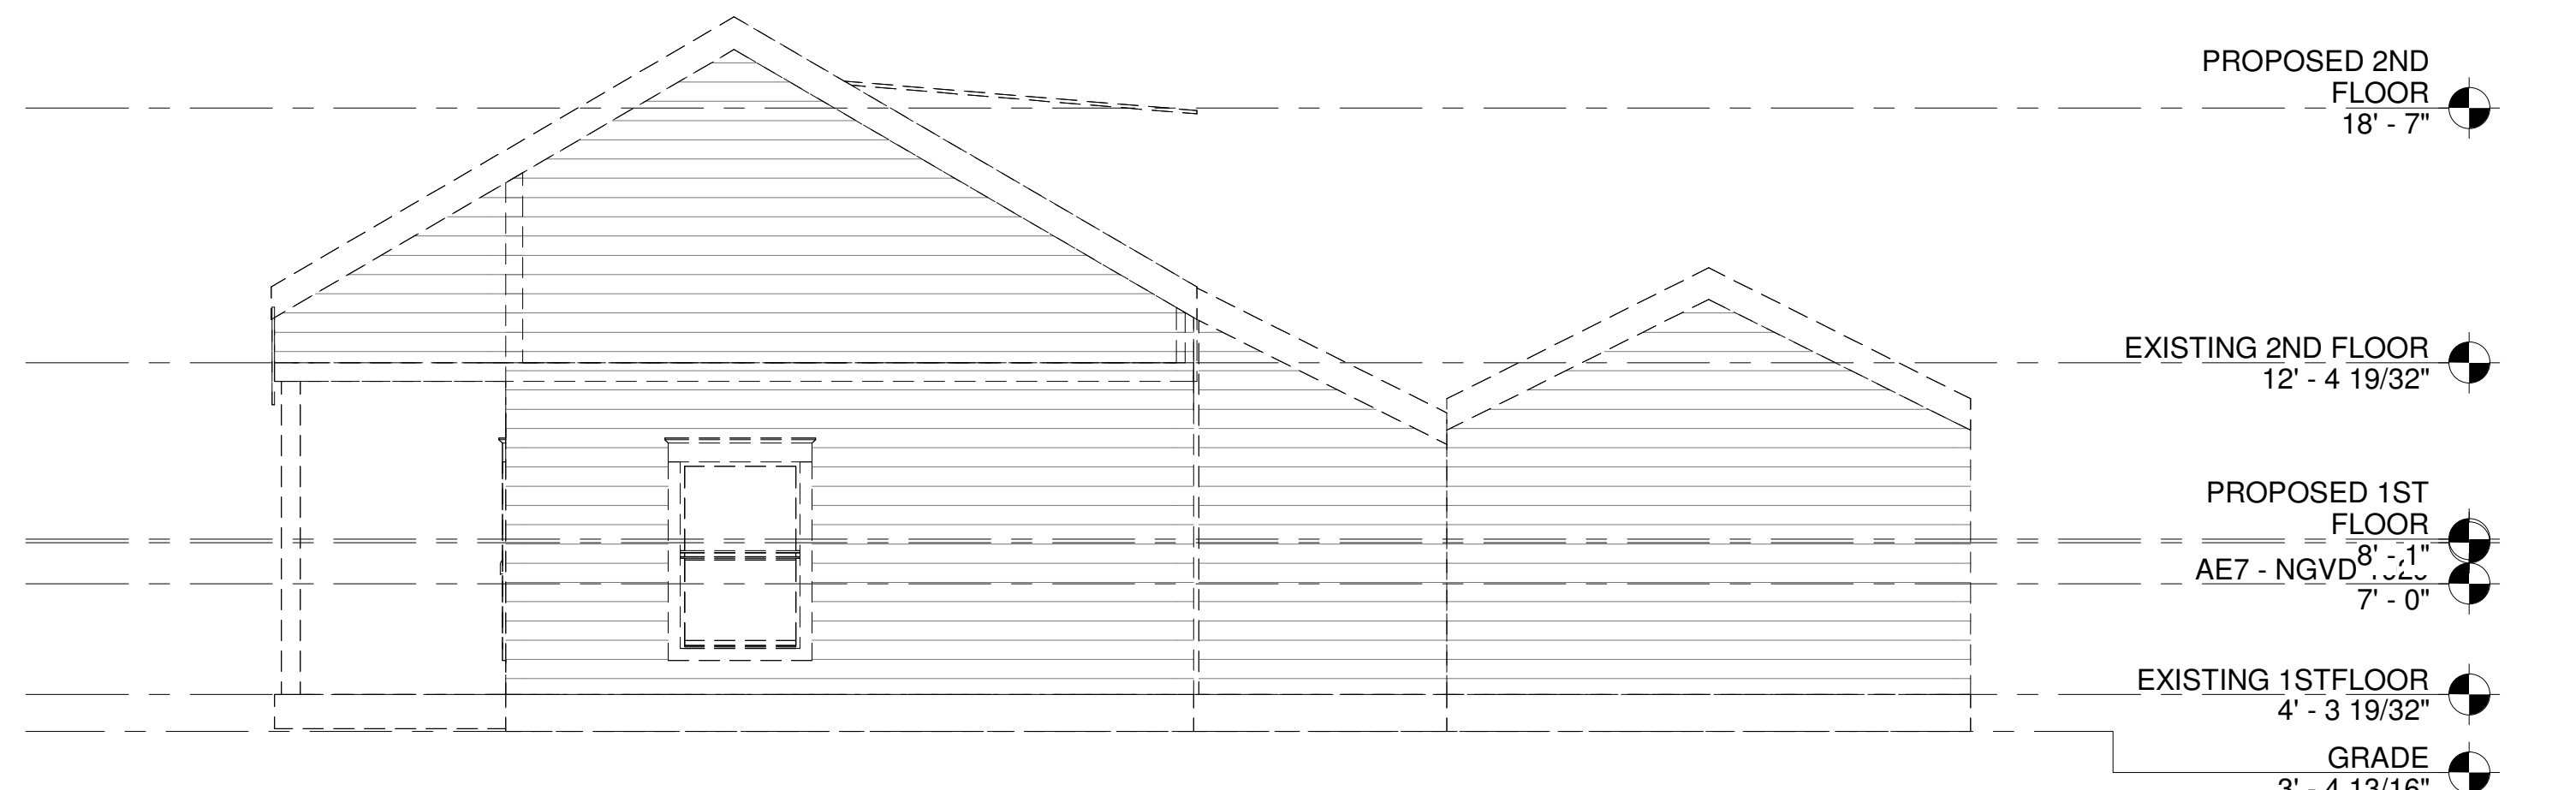

3 SIDE ELEVATION B - EXISTING/DEMO
1/4" = 1'-0"

DATE: 2025.07.21	REV. SET DESCRIPTION HARC SUBMITTAL SET
Single Family Residence 309 William Street Key West, FL 33040	
SEAL:	
NOT FOR CONSTRUCTION	
NOT VALID FOR CONSTRUCTION UNLESS SIGNED/SEALED IN THIS BLOCK	
THIS ITEM HAS BEEN DIGITALLY SIGNED AND SEALED BY ERICA HELEN POOLE USING A DIGITAL SIGNATURE.	
PRINTED COPIES OF THIS DOCUMENT ARE NOT CONSIDERED SIGNED AND SEALED AND THE SHA AUTHENTICATION CODE MUST BE VERIFIED ON ANY ELECTRONIC COPIES.	
ERICA HELEN POOLE - ARCHITECT #AR98525	
 SANDBAR DESIGN STUDIO 20185 CAMEL JAIL LANE BIG PINE KEY, FL 33043 WWW.SANDBARDESIGNSTUDIO.COM 8473935854	
ELEVATIONS	
SHEET TITLE A 7	
PROJECT NO. SCH2025	DRAWN BY: Author APPROVED BY: Checker

NOTICING

Public Meeting Notice

The Historic Architectural Review Commission will hold a public meeting at **5:00 p.m., October 28, 2025, at City Hall, 1300 White Street**, Key West, Florida. The purpose of the hearing will be to consider a request for:

NEW TWO-STORY SINGLE-FAMILY RESIDENCE, NEW POOL, POOL DECK, AND SITE IMPROVEMENTS. DEMOLITION OF EXISTING CONTRIBUTING SINGLE-FAMILY RESIDENCE AND REAR SHEDS.

#309 WILLIAM STREET

Applicant – Sandbar Design Studio Inc Application #C2025-0077

If you wish to see the application or have any questions, you may visit the Planning Department during regular office hours at 1300 White Street, call 305-809-3975 or visit our website at www.cityofkeywest-fl.gov.

THIS NOTICE CAN NOT BE REMOVED FROM THE SITE UNTIL HARC FINAL DETERMINATION

ADA ASSISTANCE: It is the policy of the City of Key West to comply with all requirements of the Americans with Disabilities Act (ADA). Please call the TTY number at 800-955-8771 or 800-955-8770 (Voice) or the ADA Coordinator at 305-809-3811 at least five business days in advance for sign language interpreters, assistive listening devices, or materials in accessible format.

HARC POSTING AFFIDAVIT

STATE OF FLORIDA:
COUNTY OF MONROE:

BEFORE ME, the undersigned authority, personally appeared TERRY GARCIA, who, first being duly sworn, on oath, depose and says that the following statements are true and correct to the best of his/her knowledge and belief:

1. That a legal notice for Public Notice of Hearing of the Historic Architectural Review Commission (HARC) was posted on the following address: 309 WILLIAM STREET, KEY WEST, FL. 33040 on the 21ST day of OCTOBER, 2025.

This legal notice(s) contained an area of at least 8.5"x11".

The property was posted to notice a public hearing before the Key West Historic Architectural Review Commission to be held on OCTOBER 28, 2025.

The legal notice(s) is/are clearly visible from the public street adjacent to the property.

The Certificate of Appropriateness number for this legal notice is _____.

2. A photograph of that legal notice posted in the property is attached hereto.

Signed Name of Affiant:

Date: 10/21/2025

Address: 1321 ASHBY STREET

City: KEY WEST

State, Zip: FL. 33040

The forgoing instrument was acknowledged before me on this 20 day of OCTOBER, 2025.

By (Print name of Affiant) Terry Garcia who is personally known to me or has produced _____ as identification and who did take an oath.


NOTARY PUBLIC

Sign Name: Emily Varela

Print Name: Emily Varela

Notary Public - State of Florida (seal)

My Commission Expires: 9/9/29

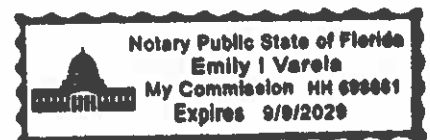

Public Meeting Notice

The Historic Architectural Review Commission will hold a public meeting at 5:00 p.m., October 28, 2025, at City Hall, 1300 White Street, Key West, Florida. The purpose of the hearing will be to consider a request for:

NEW TWO-STORY SINGLE-FAMILY RESIDENCE, NEW POOL, POOL DECK, AND SITE IMPROVEMENTS. DEMOLITION OF EXISTING CONTRIBUTING SINGLE-FAMILY RESIDENCE AND REAR SHEDS.

#309 WILLIAM STREET

Applicant – Sandbar Design Studio Inc Application #C2025-0077

If you wish to see the application or have any questions, you may visit the Planning Department during regular office hours at 1300 White Street, call 305-809-3975 or visit our website at www.cityofkeywest-fl.gov.

THIS NOTICE CAN NOT BE REMOVED FROM THE SITE UNTIL HARC FINAL DETERMINATION

ADA ASSISTANCE: It is the policy of the City of Key West to comply with all requirements of the Americans with Disabilities Act (ADA). Please call the TTY number at 800-955-8771 or 800-955-8770 (Voice) or the ADA Coordinator at 305-809-3811 at least five business days in advance for sign language interpreters, assistive listening devices, or materials in accessible format.

Public Meeting Notice

The Historic Architectural Review Commission will hold a public meeting at 5:00 p.m., October 28, 2025, at City Hall, 1300 White Street, Key West, Florida. The purpose of the hearing will be to consider a request for:

NEW TWO-STORY SINGLE-FAMILY RESIDENCE, NEW POOL, POOL DECK, AND SITE IMPROVEMENTS. DEMOLITION OF EXISTING CONTRIBUTING SINGLE-FAMILY RESIDENCE AND REAR SHEDS.

#309 WILLIAM STREET

Applicant – Sandbar Design Studio Inc Application #C2025-0077

If you wish to see the application or have any questions, you may visit the Planning Department during regular office hours at 1300 White Street, call 305-809-3975 or visit our website at www.cityofkeywest-fl.gov.

THIS NOTICE CAN NOT BE REMOVED FROM THE SITE UNTIL HARC FINAL DETERMINATION

ADA ASSISTANCE: It is the policy of the City of Key West to comply with all requirements of the Americans with Disabilities Act (ADA). Please call the TTY number at 800-955-8771 or 800-955-8770 (Voice) or the ADA Coordinator at 305-809-3811 at least five business days in advance for sign language interpreters, assistive listening devices, or materials in accessible format.

PROPERTY APPRAISER INFORMATION

Monroe County, FL

****PROPERTY RECORD CARD******Disclaimer**

The Monroe County Property Appraiser's office maintains data on property within the County solely for the purpose of fulfilling its responsibility to secure a just valuation for ad valorem tax purposes of all property within the County. The Monroe County Property Appraiser's office cannot guarantee its accuracy for any other purpose. Likewise, data provided regarding one tax year may not be applicable in prior or subsequent years. By requesting such data, you hereby understand and agree that the data is intended for ad valorem tax purposes only and should not be relied on for any other purpose.

By continuing into this site you assert that you have read and agree to the above statement.

Summary

Parcel ID 00003170-000000
 Account# 1003298
 Property ID 1003298
 Millage Group 12KW
 Location Address 309 WILLIAM St, KEY WEST
 Legal Description KW PT LOT 3 SQR 21 OR147-87 OR844-1796 OR3279-1749 OR3279-1750 OR3297-2101 OR3303-158 OR3311-1655
 (Note: Not to be used on legal documents.)
 Neighborhood 6108
 Property Class SINGLE FAMILY RESID (0100)
 Subdivision
 Sec/Twp/Rng 06/68/25
 Affordable No
 Housing

**Owner**

SCHMITZ CRAIG A TRUST 02/04/2016
 23 Windcastle Dr
 Saint Charles MO 63304

Valuation

	2024 Certified Values	2023 Certified Values	2022 Certified Values	2021 Certified Values
+ Market Improvement Value	\$101,085	\$95,285	\$95,285	\$83,628
+ Market Misc Value	\$394	\$394	\$394	\$394
+ Market Land Value	\$1,113,636	\$933,489	\$723,318	\$534,982
= Just Market Value	\$1,215,115	\$1,029,168	\$818,997	\$619,004
= Total Assessed Value	\$686,755	\$153,784	\$149,305	\$144,957
- School Exempt Value	(\$25,000)	(\$25,000)	(\$25,000)	(\$25,000)
= School Taxable Value	\$661,755	\$128,784	\$124,305	\$119,957

Historical Assessments

Year	Land Value	Building Value	Yard Item Value	Just (Market) Value	Assessed Value	Exempt Value	Taxable Value	Maximum Portability
2024	\$1,113,636	\$101,085	\$394	\$1,215,115	\$686,755	\$25,000	\$661,755	\$500,000
2023	\$933,489	\$95,285	\$394	\$1,029,168	\$153,784	\$25,000	\$128,784	\$500,000
2022	\$723,318	\$95,285	\$394	\$818,997	\$149,305	\$25,000	\$124,305	\$500,000
2021	\$534,982	\$83,628	\$394	\$619,004	\$144,957	\$25,000	\$119,957	\$474,047
2020	\$530,888	\$85,121	\$394	\$616,403	\$142,956	\$25,000	\$117,956	\$473,447
2019	\$559,548	\$86,614	\$394	\$646,556	\$139,742	\$25,000	\$114,742	\$500,000
2018	\$492,675	\$86,614	\$394	\$579,683	\$137,137	\$25,000	\$112,137	\$442,546

The Maximum Portability is an estimate only and should not be relied upon as the actual portability amount. Contact our office to verify the actual portability amount.

Land

Land Use	Number of Units	Unit Type	Frontage	Depth
RESIDENTIAL DRY (010D)	2,650.00	Square Foot	53	50

Buildings

Building ID	167	Exterior Walls	WD FRAME
Style	2 STORY ELEV FOUNDATION	Year Built	1924
Building Type	S.F.R. - R1 / R1	EffectiveYearBuilt	1975
Building Name		Foundation	WD CONC PADS
Gross Sq Ft	1562	Roof Type	GABLE/HIP
Finished Sq Ft	860	Roof Coverage	METAL
Stories	1 Floor	Flooring Type	SFT/HD WD
Condition	GOOD	Heating Type	NONE with 0% NONE
Perimeter	128	Bedrooms	2
Functional Obs	0	Full Bathrooms	1
Economic Obs	0	Half Bathrooms	0
Depreciation %	49	Grade	450
Interior Walls	WALL BD/WD WAL	Number of Fire Pl	0

Code	Description	Sketch Area	Finished Area	Perimeter
FHS	FINISH HALF ST	572	0	0
FLA	FLOOR LIV AREA	860	860	0
OPF	OP PRCH FIN LL	130	0	0
TOTAL		1,562	860	0

Yard Items

Description	Year Built	Roll Year	Size	Quantity	Units	Grade
CH LINK FENCE	1949	1950	0 x 0	1	306 SF	1
CONC PATIO	1949	1950	0 x 0	1	40 SF	1

Sales

Sale Date	Sale Price	Instrument	Instrument Number	Deed Book	Deed Page	Sale Qualification	Vacant or Improved	Grantor	Grantee
2/10/2025	\$1,125,000	Warranty Deed	2489539	3311	1655	19 - Unqualified	Improved		
12/9/2024	\$0	Order (to be used for Order Det. Heirs, Probate in	2482978	3303	158	19 - Unqualified	Improved		
10/25/2024	\$0	Order (to be used for Order Det. Heirs, Probate in	2478859	3297	2101	30 - Unqualified	Improved		


Permits

Number	Date Issued	Status	Amount	Permit Type	Notes
16-1868	05/12/2016	Completed	\$5,860		INSTALL 400SF OF VCRIMP ON FRONT ROOF
10-2412	07/26/2010	Completed	\$2,470		INSTALL 300sf 3 SQRS OF VCRIMP ON REAR AREA OF MAIN ROOF

View Tax Info

[View Taxes for this Parcel](#)

Sketches (click to enlarge)

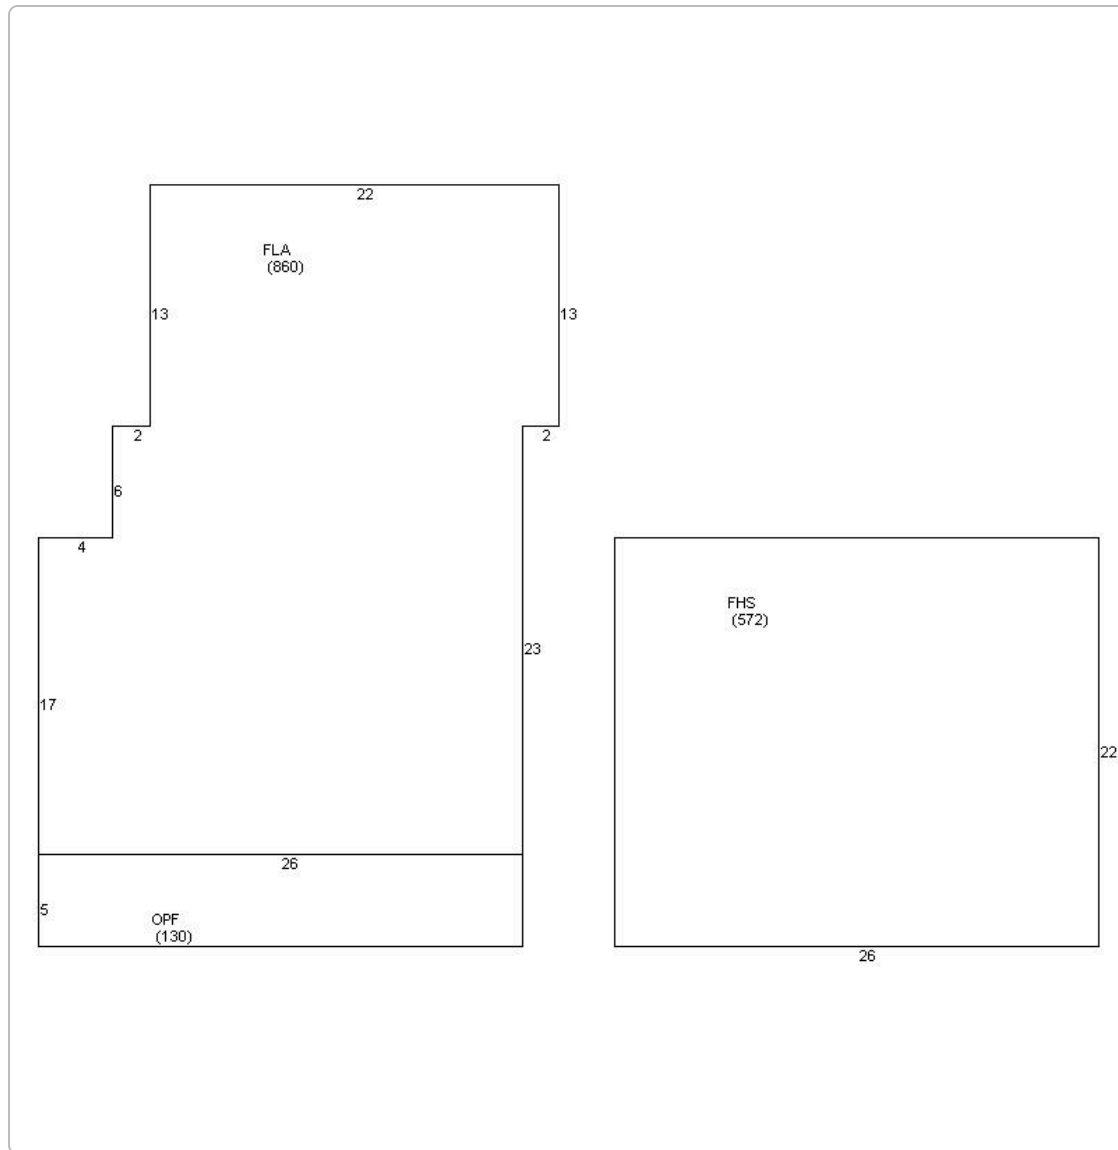

Photos



Map



TRIM Notice



[User Privacy Policy](#) [GDPR Privacy Notice](#)
[Last Data Upload: 4/16/2025, 1:47:17 AM](#)