

PROJECT LOCATION



CITY OF KEY WEST

ENGINEERING SERVICES
1300 WHITE STREET, KEY WEST,
FL 33040

KEY WEST WELCOME SIGN
LOCATION

KEY WEST, FLORIDA, 33040

PROJECT NAME:

PROJECT ADDRESS:

No.	Revision/Issue	DATE
01	NEW STONE SIGN; VOID POST SIGN	3/20/25

DATE: 3/20/2025

SHEET NAME:

SITE PLAN

SHEET NUMBER:

S1

Scale
NTS



"WELCOME TO" SIGN




PROPERTY LINE
PER MONROE COUNTY
WWW.QPUBLIC.SCHNEIDERCORP.COM

"THANK YOU" SIGN



SIDEWALK
RELOCATE



WELCOME SIGN

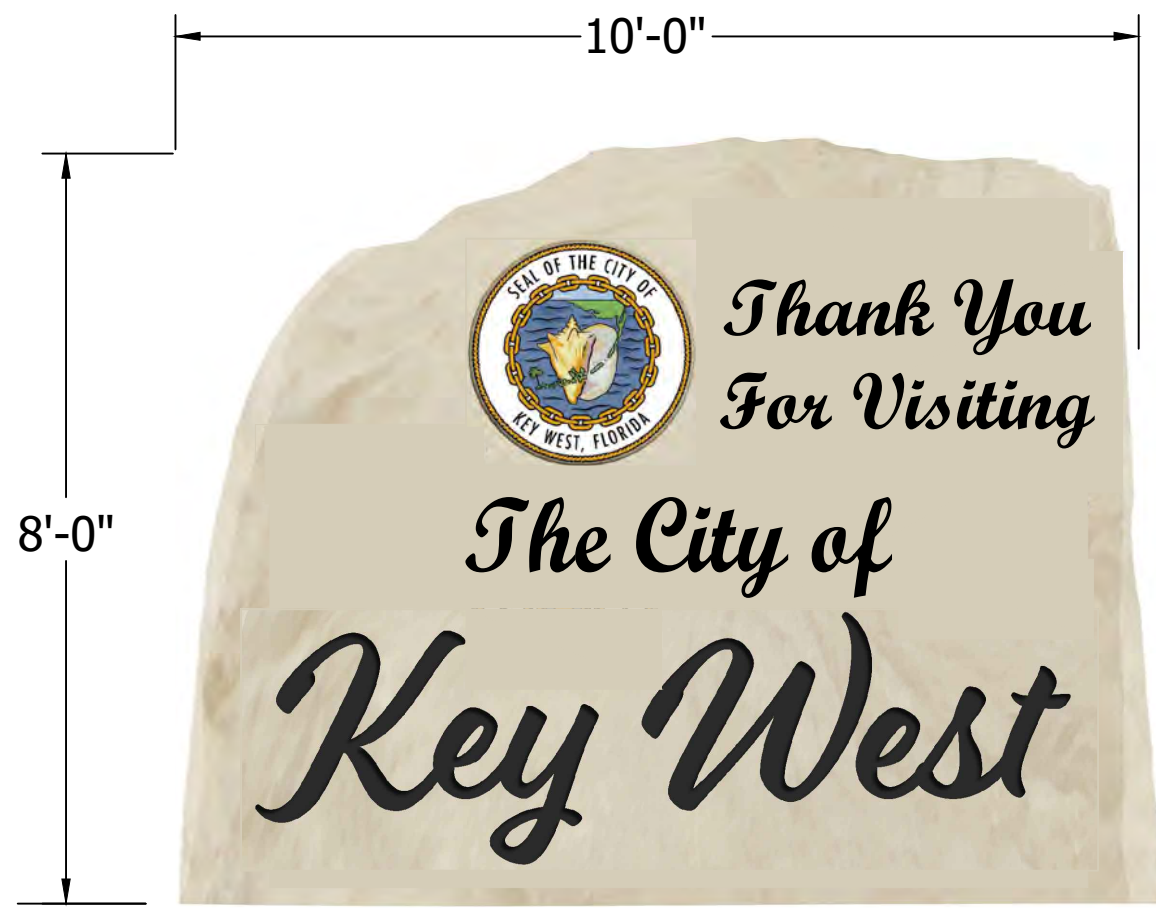

THANK YOU SIGN

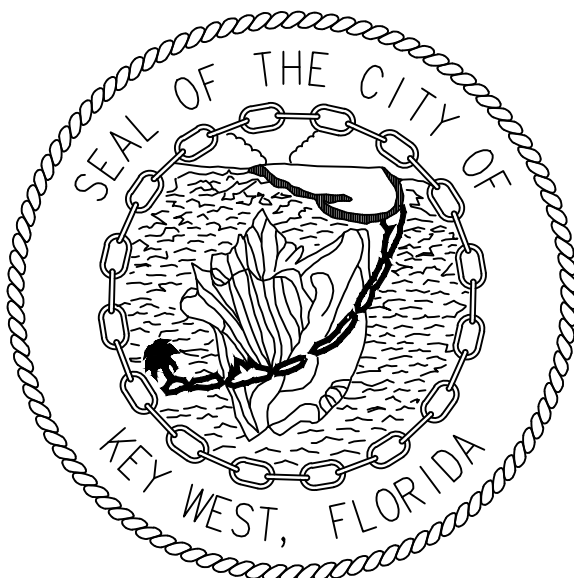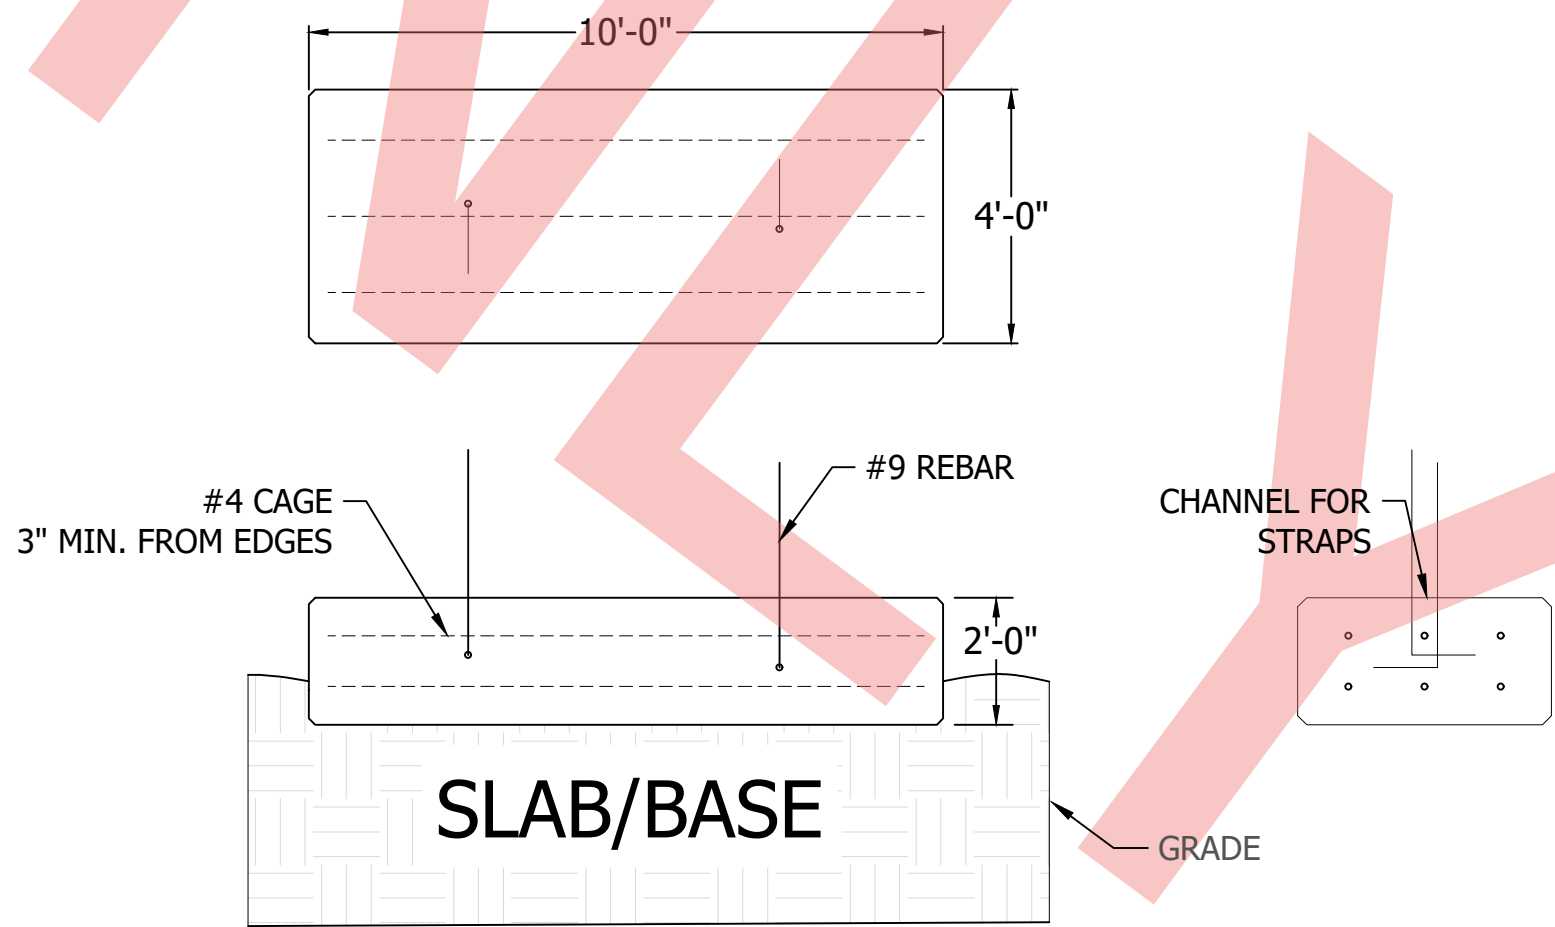

CITY OF KEY WEST
ENGINEERING SERVICES
1300 WHITE STREET, KEY WEST,
FL 33040

KEY WEST WELCOME SIGN
LOCATION

KEY WEST, FLORIDA 33040

PROJECT NAME:

PROJECT ADDRESS:

No.	Revision/Issue	DATE
01	NEW STONE SIGN; VOID POST SIGN	3/20/25

DATE: 3/20/2025

SHEET NAME:

SITE PLAN

SHEET NUMBER:

S2

Scale
1" = 30'