



Fort Zachary Taylor Park

Future Fort Access

Turn Around

30' Navy Property Setback

KWPD Horse Stables

Public Parking - 67 spaces

Transit Stop

8' wide Bike Path

Scooter Parking 12 spaces

Transit Stop

Community Center

NOAA Employee Parking

NOAA Facility (existing)

Community Playgrounds

Multi Use Recreation Field

Boat Launch

20' Setback

30' Setback

Future Pedestrian Access

Future Vehicular Access

US Navy Base

Neighborhood Parking

Amphitheater

NOAA Dock Facilities

USCGC Ingham

Mole Pier

Pedestrian Promenade

Commissioner Merili McCoy Public Gardens

Proposed Pedestrian/Bicycle Bridge

Navy Access (30' width)

Scooter Parking - 12 spaces

Public Parking - 66 spaces

Building 103

Development Site

Transit Stop

Public Parking - 92 spaces

Scooter Parking - 12 spaces

Pedestrian Access

LEGEND


- Navy Property
- Future Development Site
- State Property




This site is subject to the Code of Federal Regulations Citation CFR 334.610, restricting access to any person and/or any vessel other than Government-owned vessels to the Truman Harbor.

Truman Waterfront Park

THE CITY OF KEY WEST
DATE: 4-10-2014

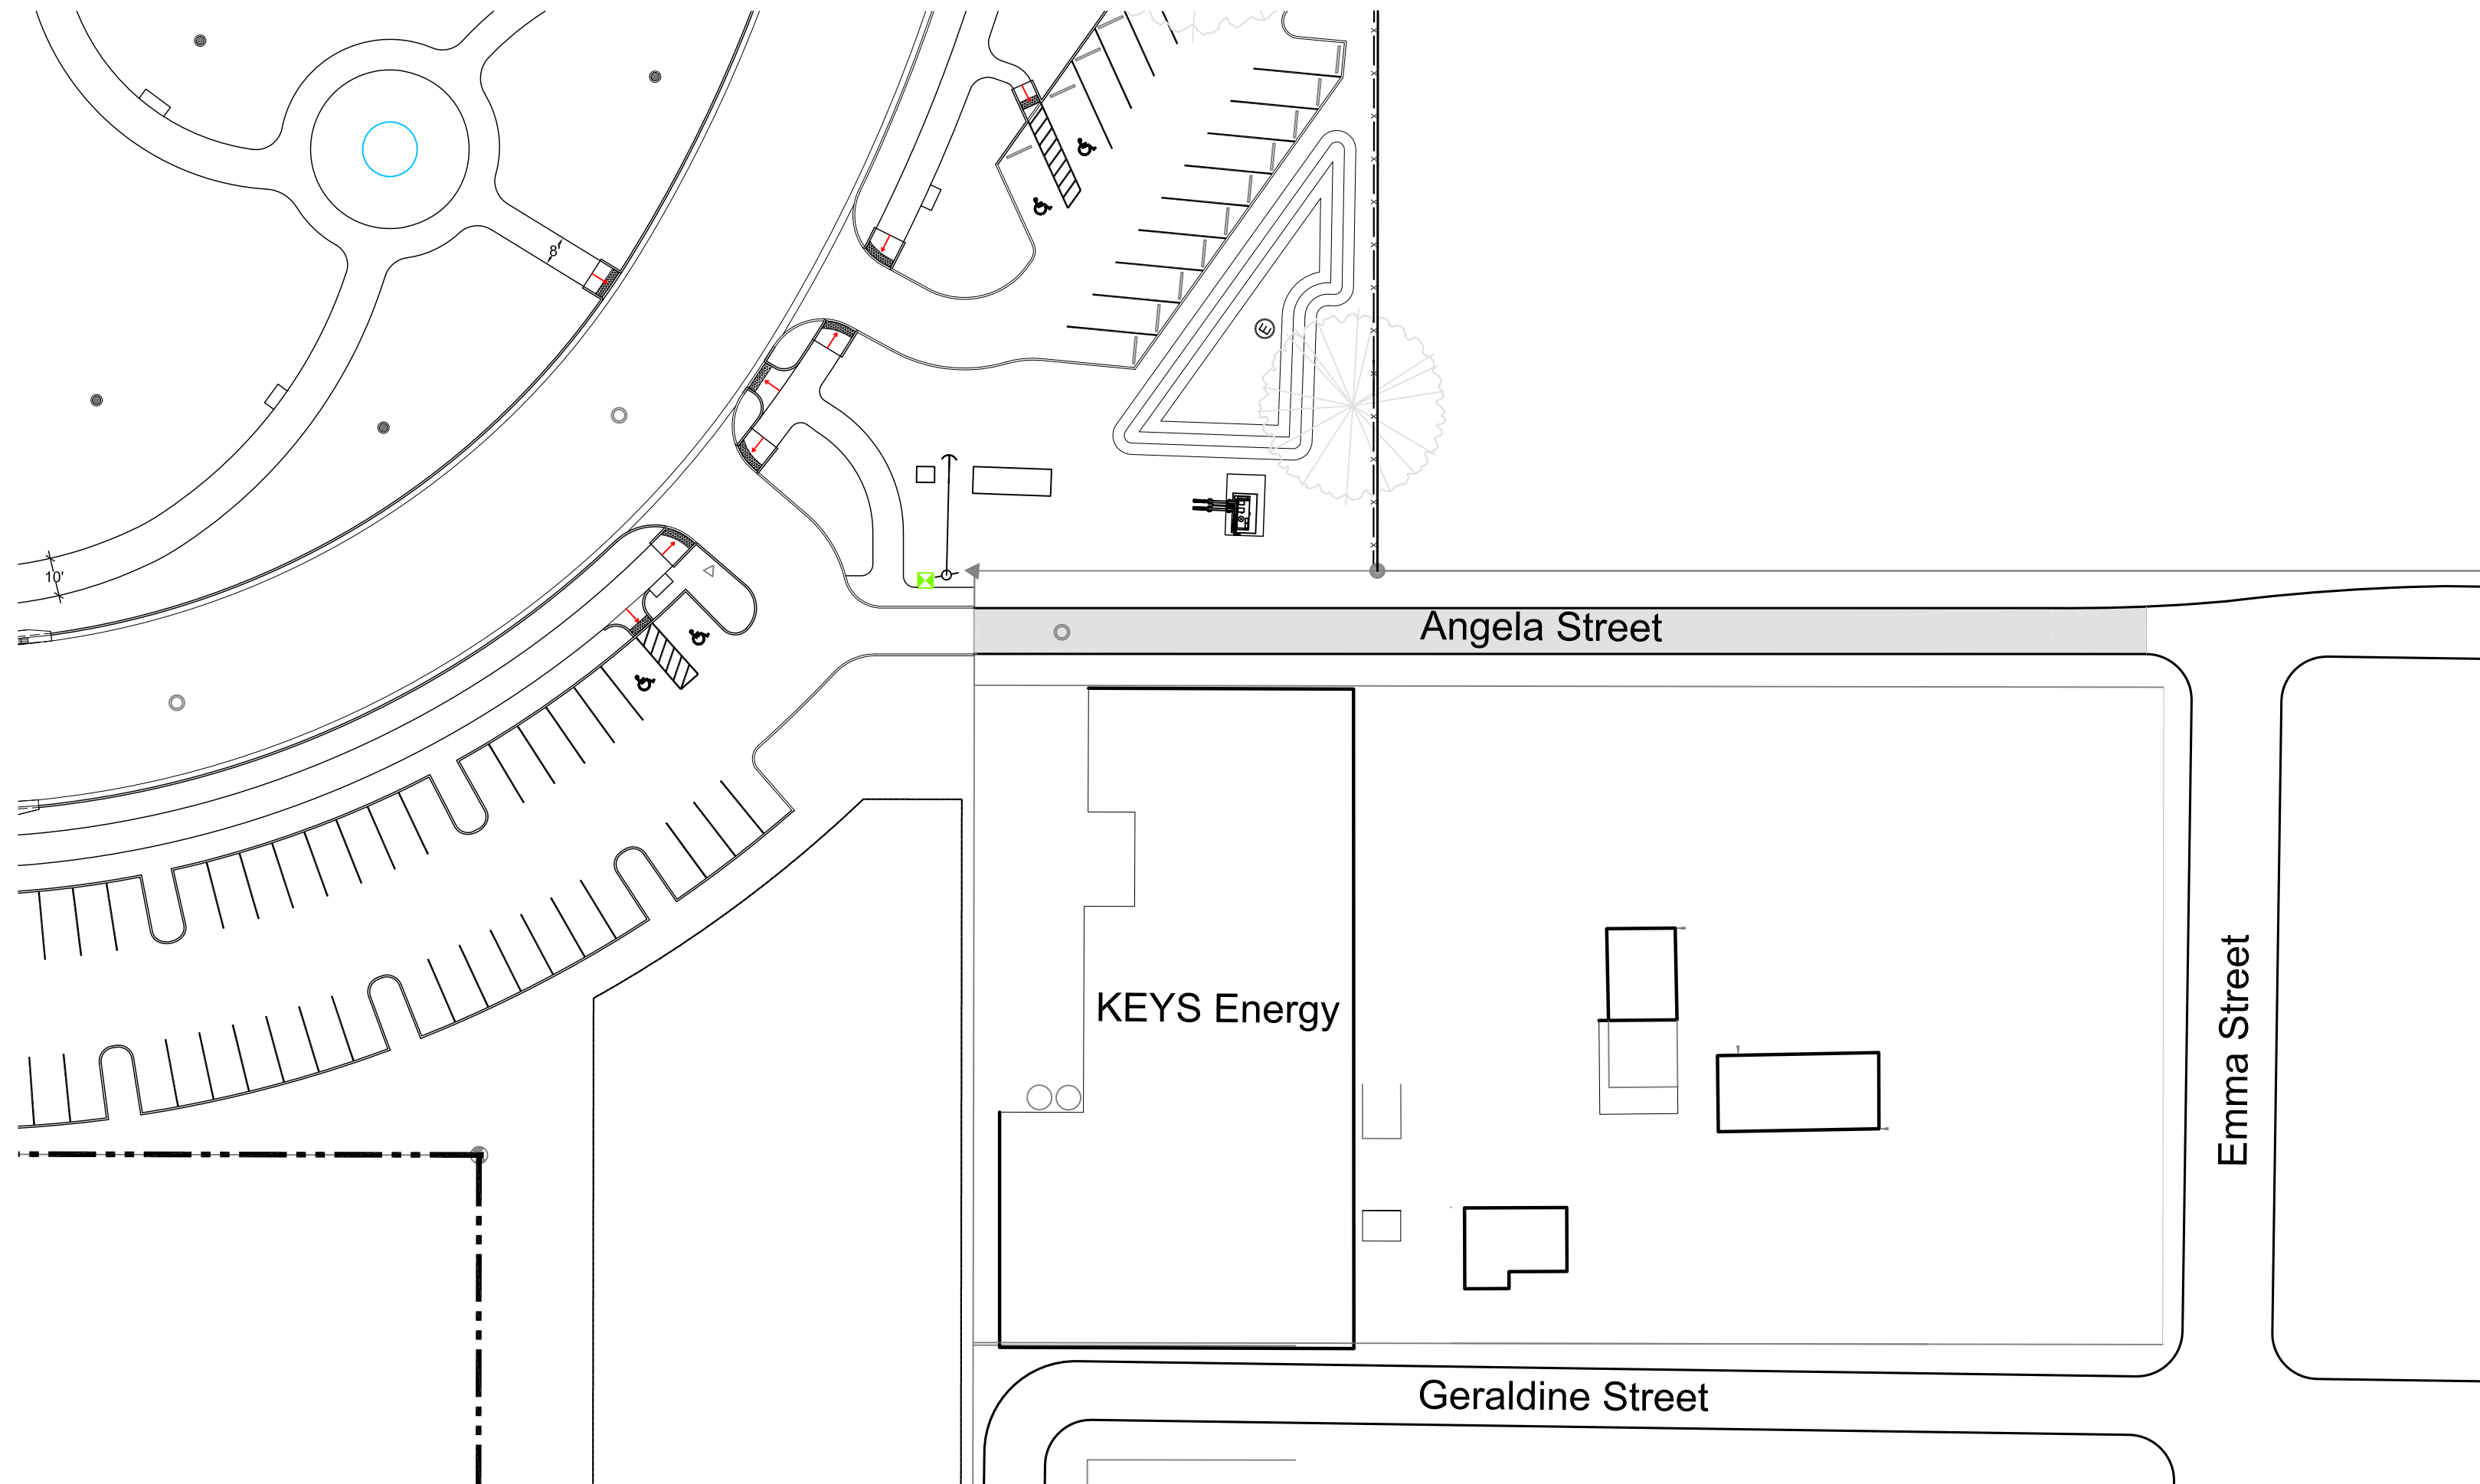

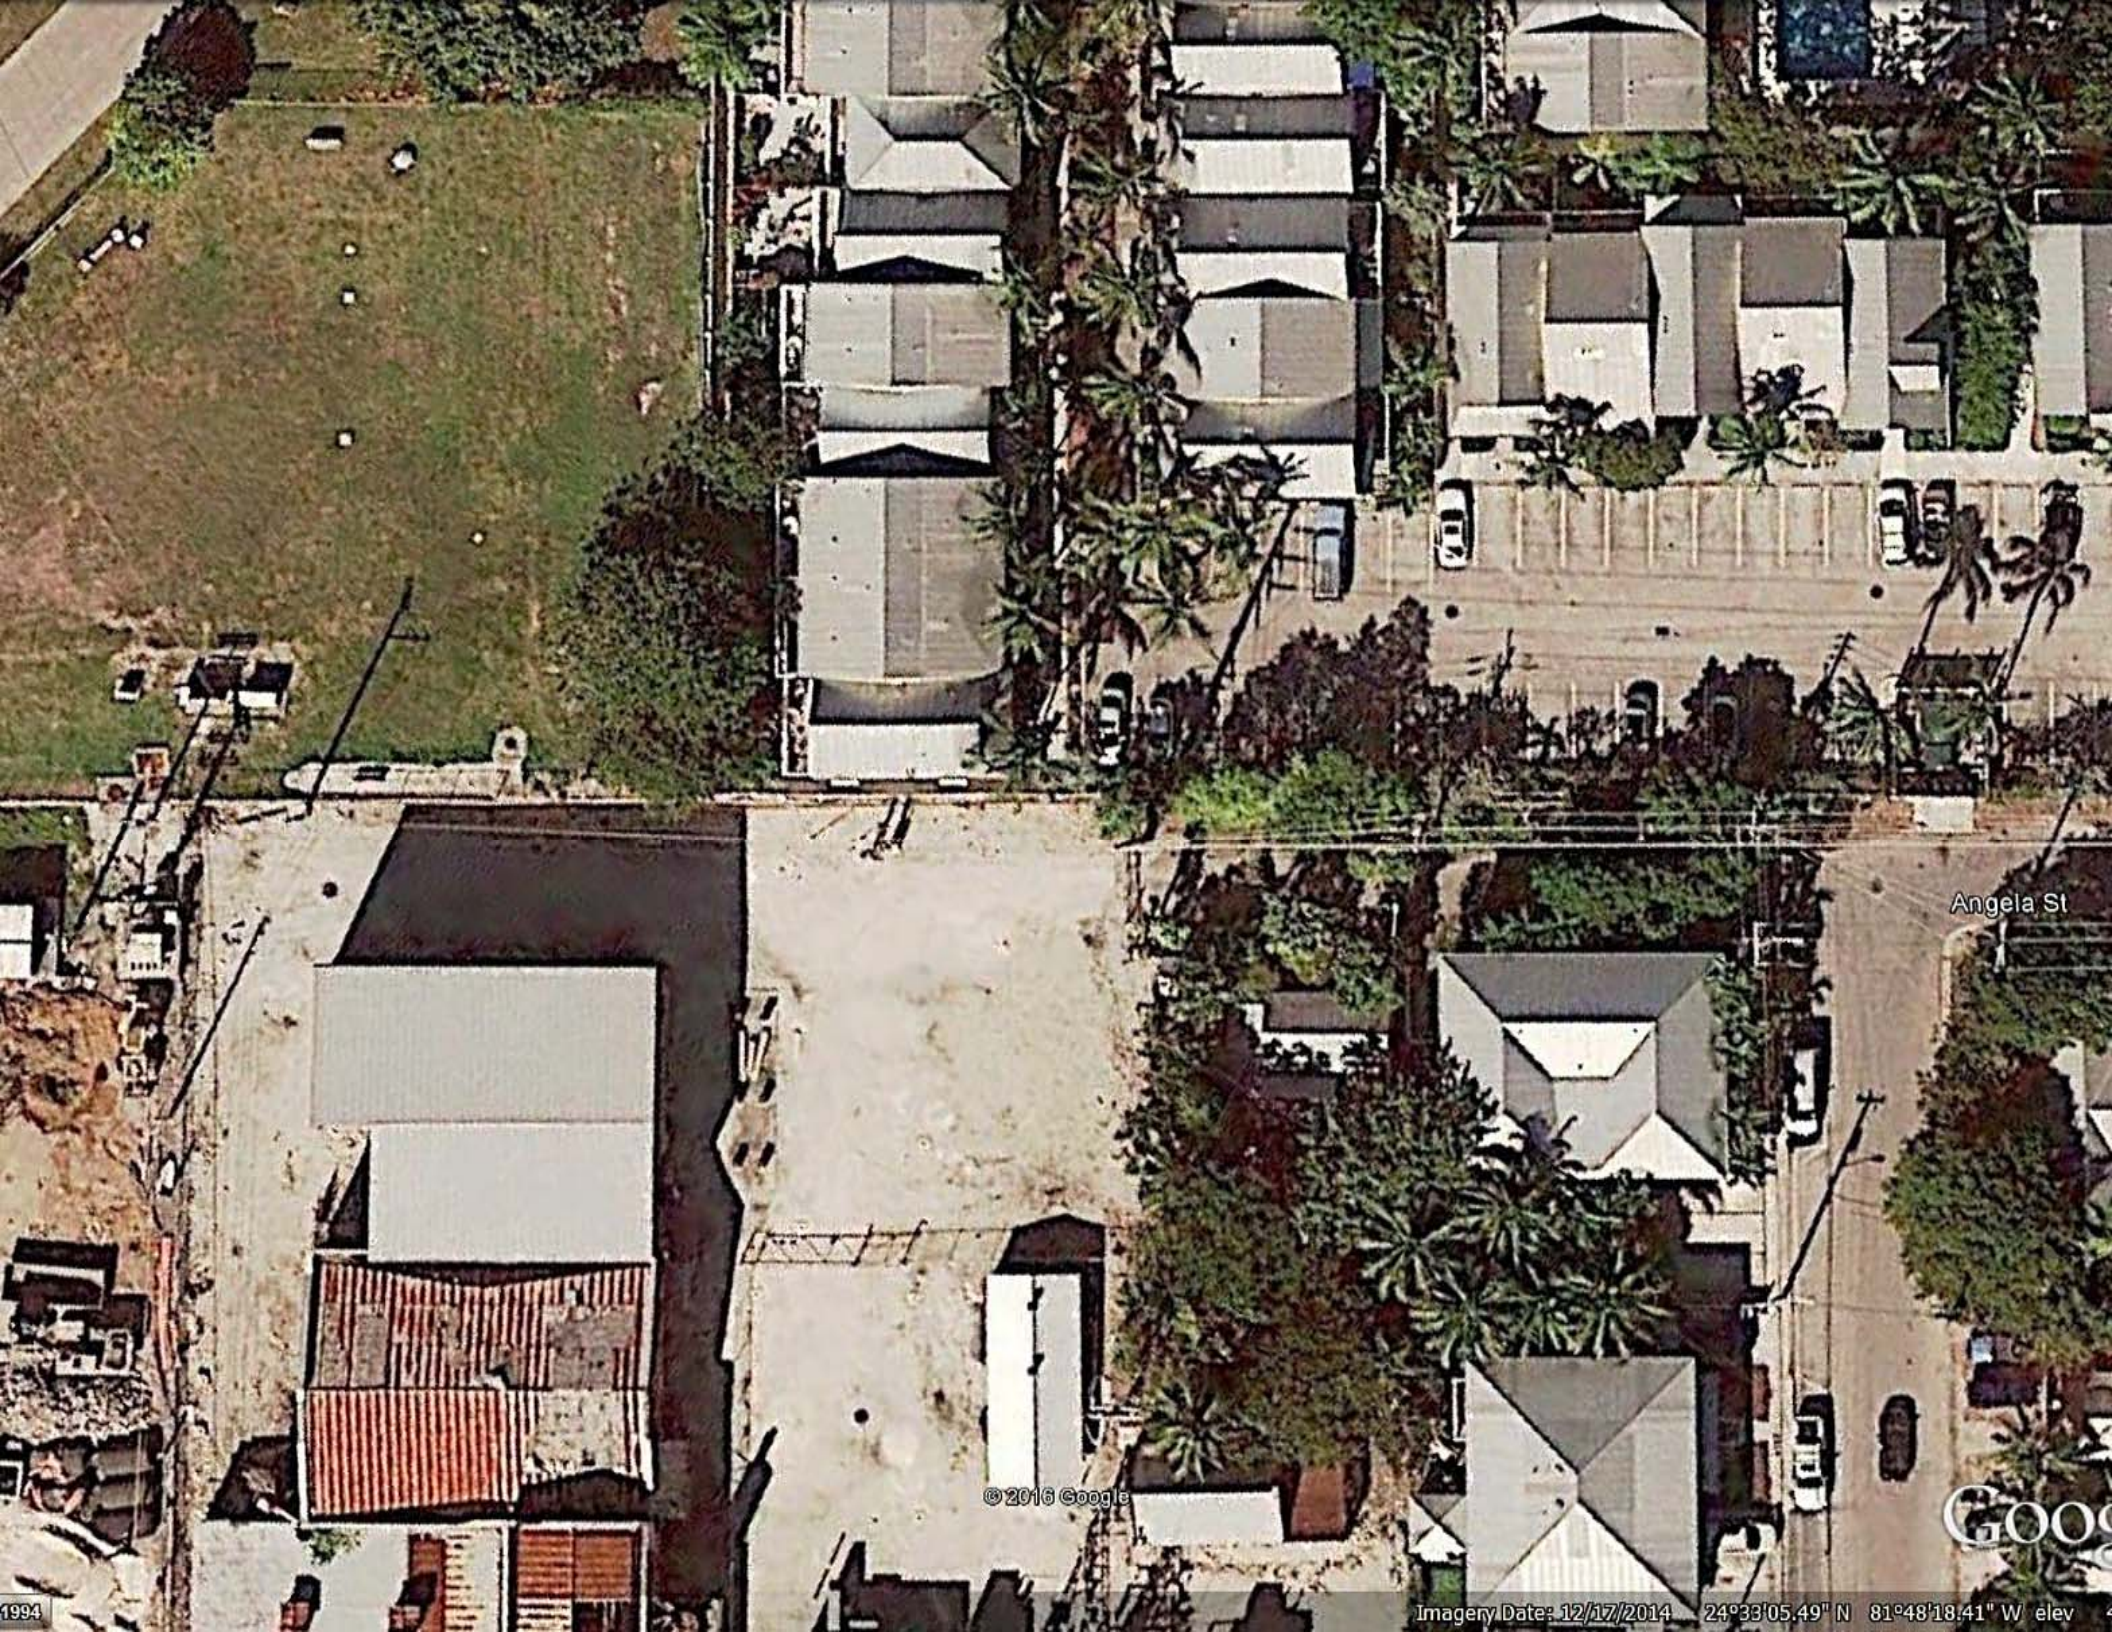



Angela St

© 2016 Google



GOO

Imagery Date: 12/17/2014 24°33'05.49" N 81°48'18.41" W elev 1994'

1994

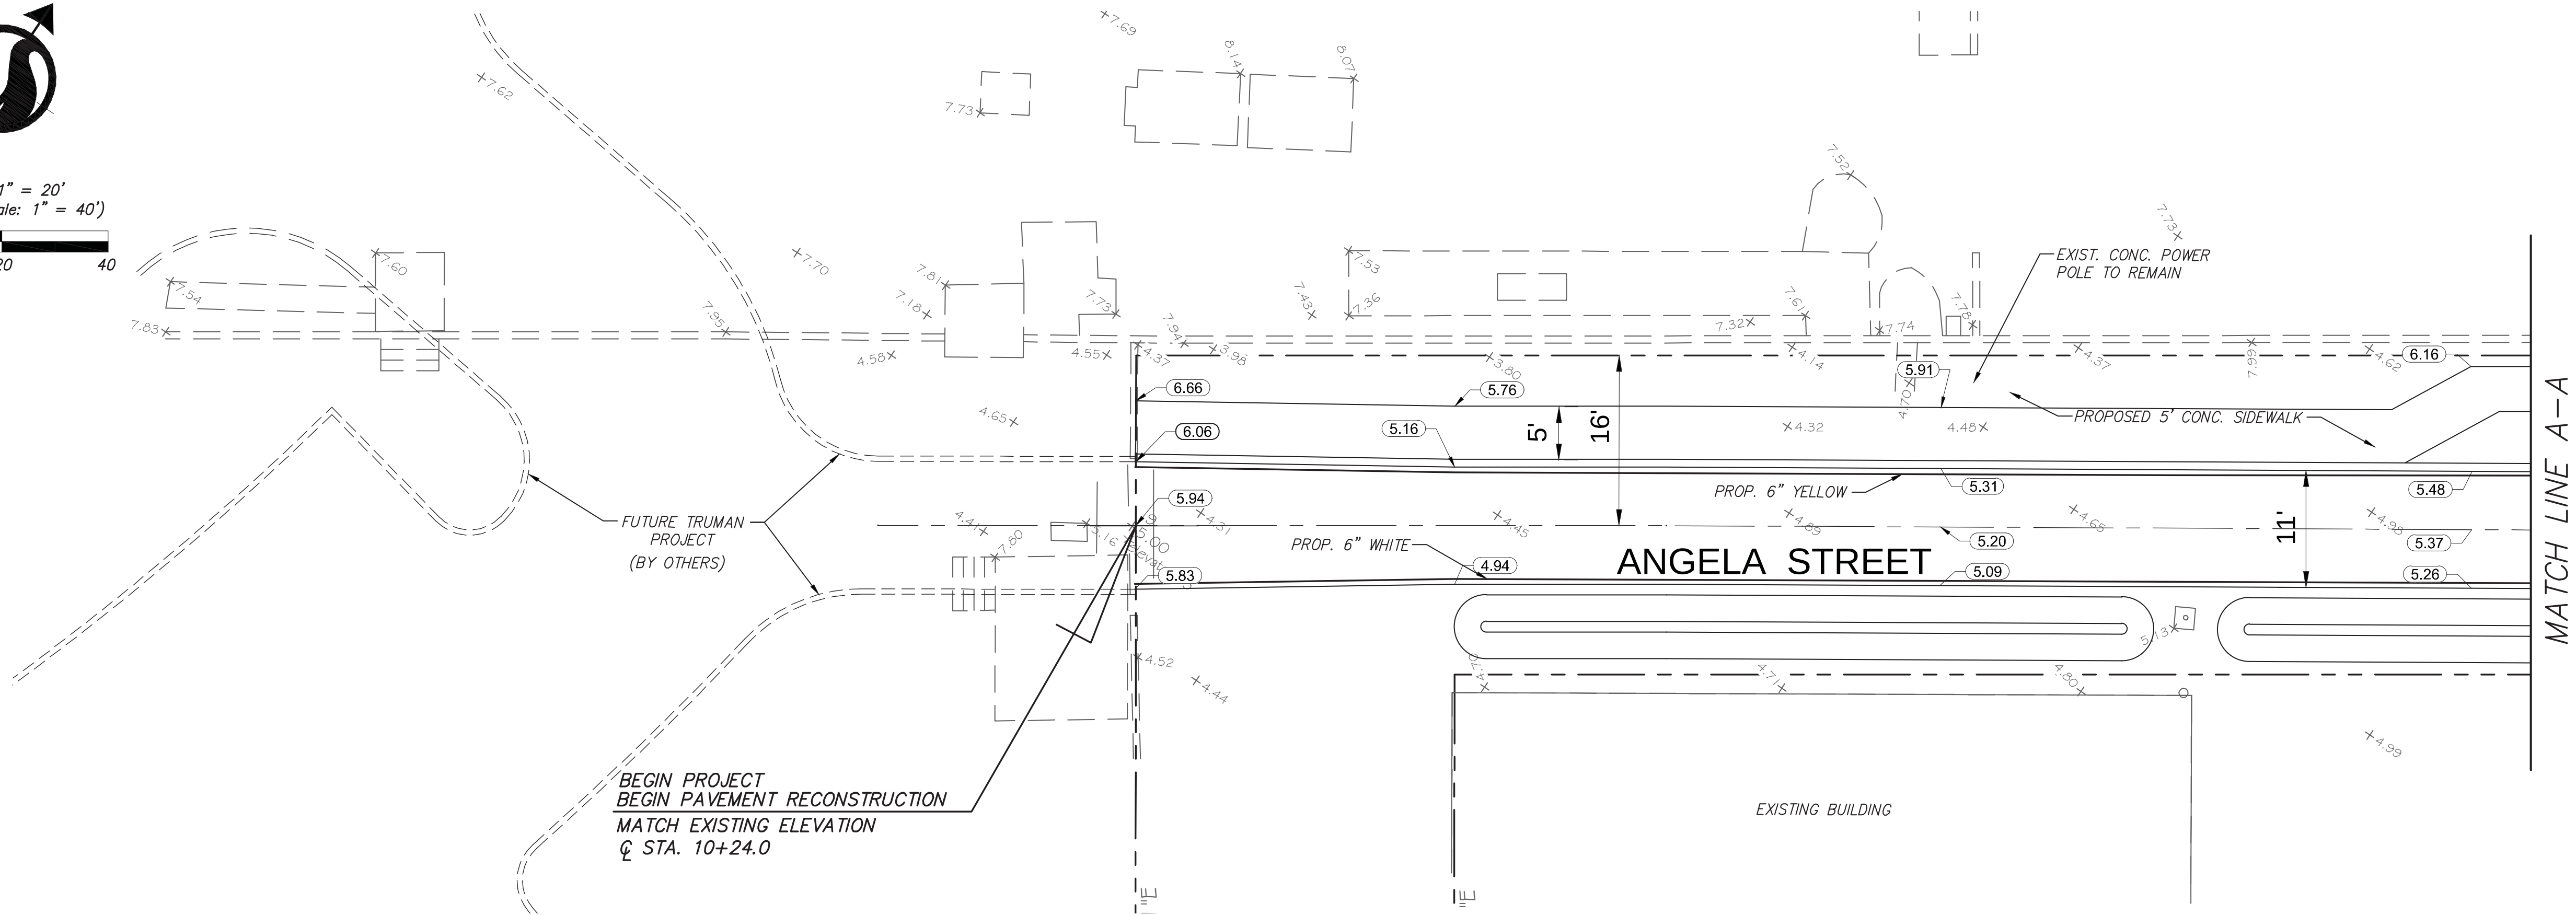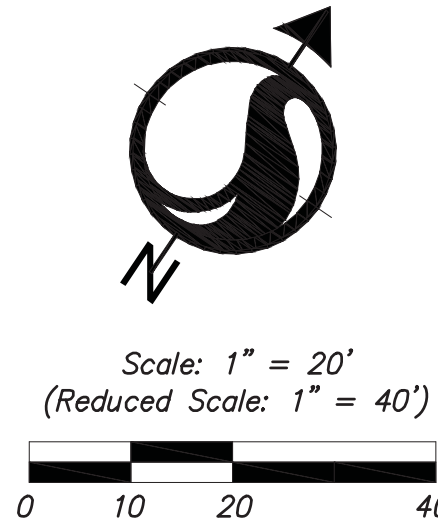

- NOTES:
1. All Pavement Markings, Messages & Arrows Shall Be Thermoplastic Unless Otherwise Noted.
 2. Pavement Markings Should Be Placed as Shown in the Plans and Traffic Design Standards.
 3. Reflective Pavement Markers are To Be Placed Along the Entire Length of the Project per F.D.O.T. Index No.17352
 4. Match Existing Pavement Markings at the Beginning and at the End of the Project and at all side Streets without Jogs or Offsets.
 5. All Pavement Arrows Shall Be per F.D.O.T. Index 17346
 6. All Existing Pavement Markings which Conflict with New Markings Shall be Removed By Grinding Process.
 7. All Pavement Markings and Signs Shall Comply with the Manual of Uniform Traffic Control Devices Standards.
 8. All Existing Signs in Conflict with Proposed Construction are to be Relocated by Contractor Unless otherwise noted on Plans.

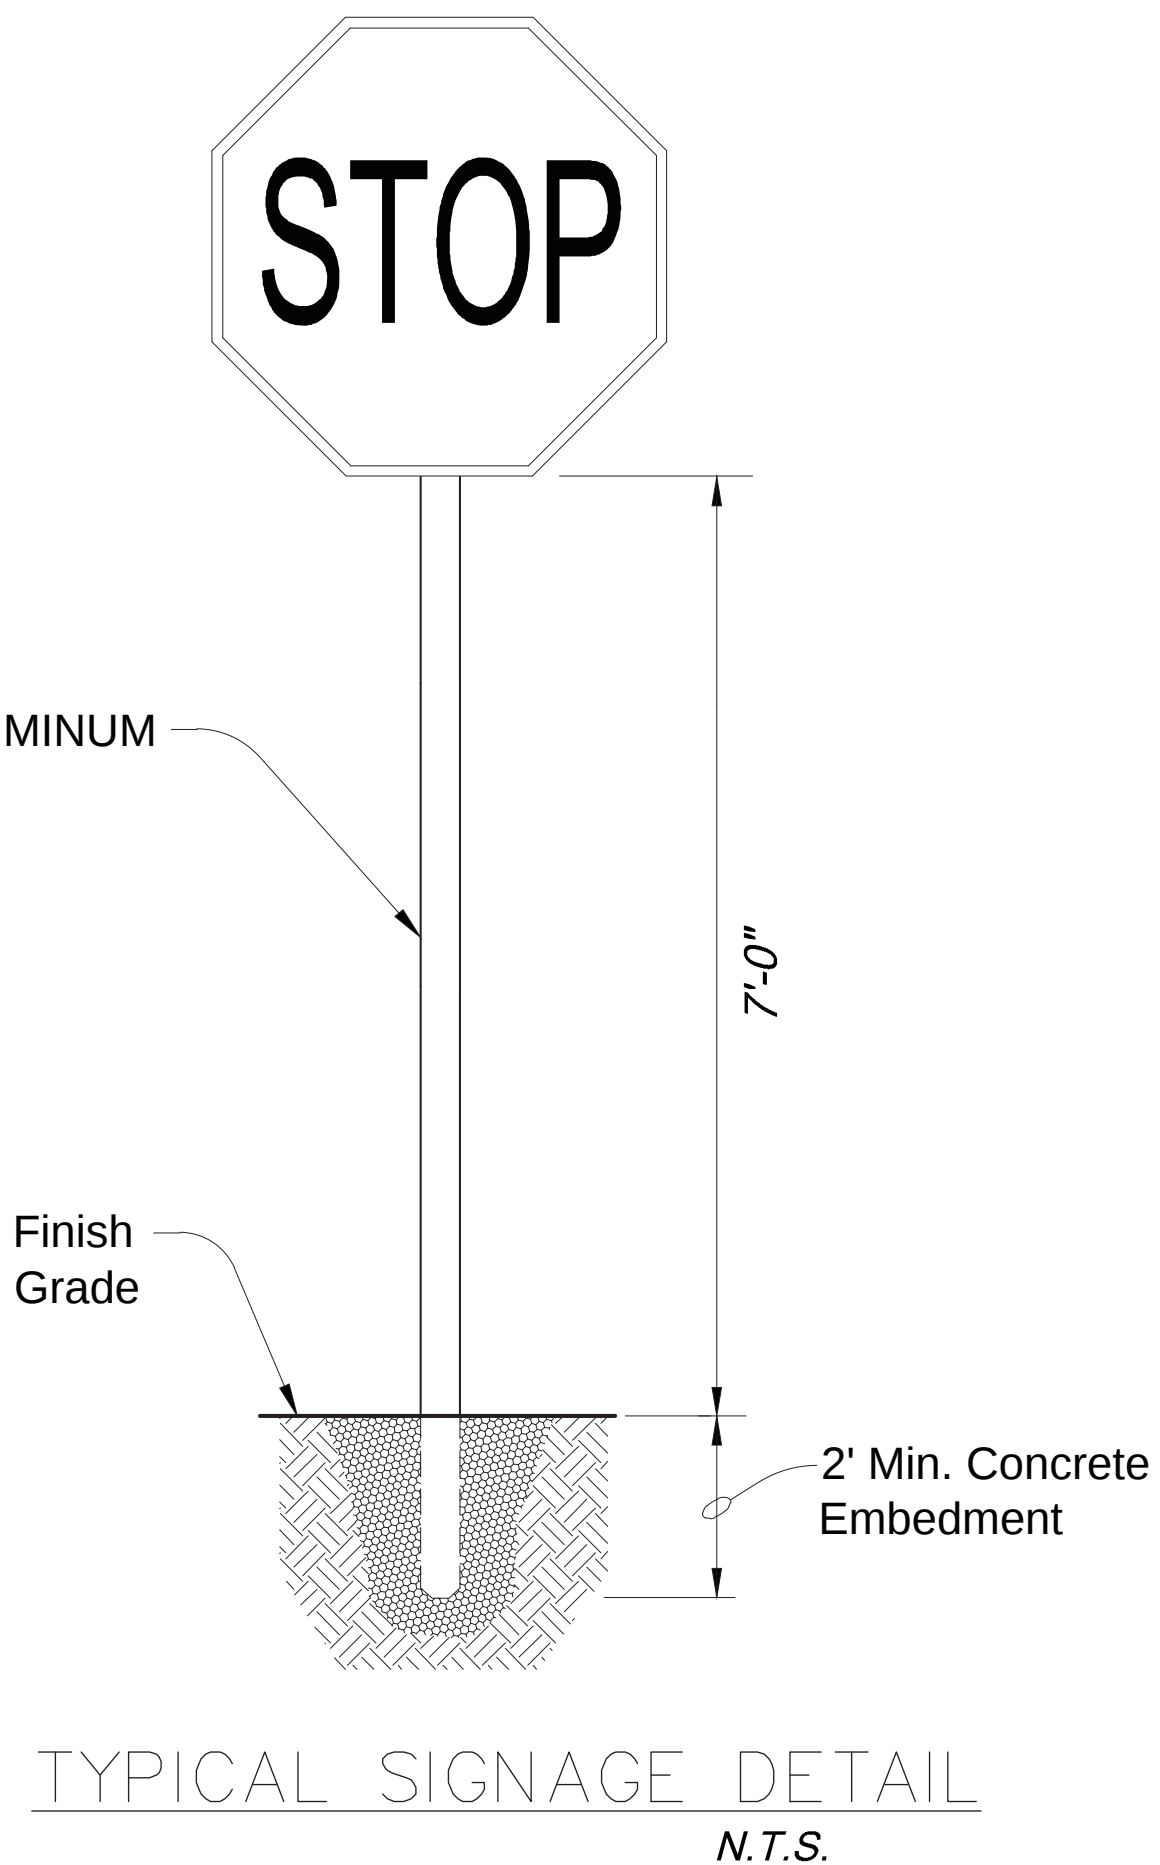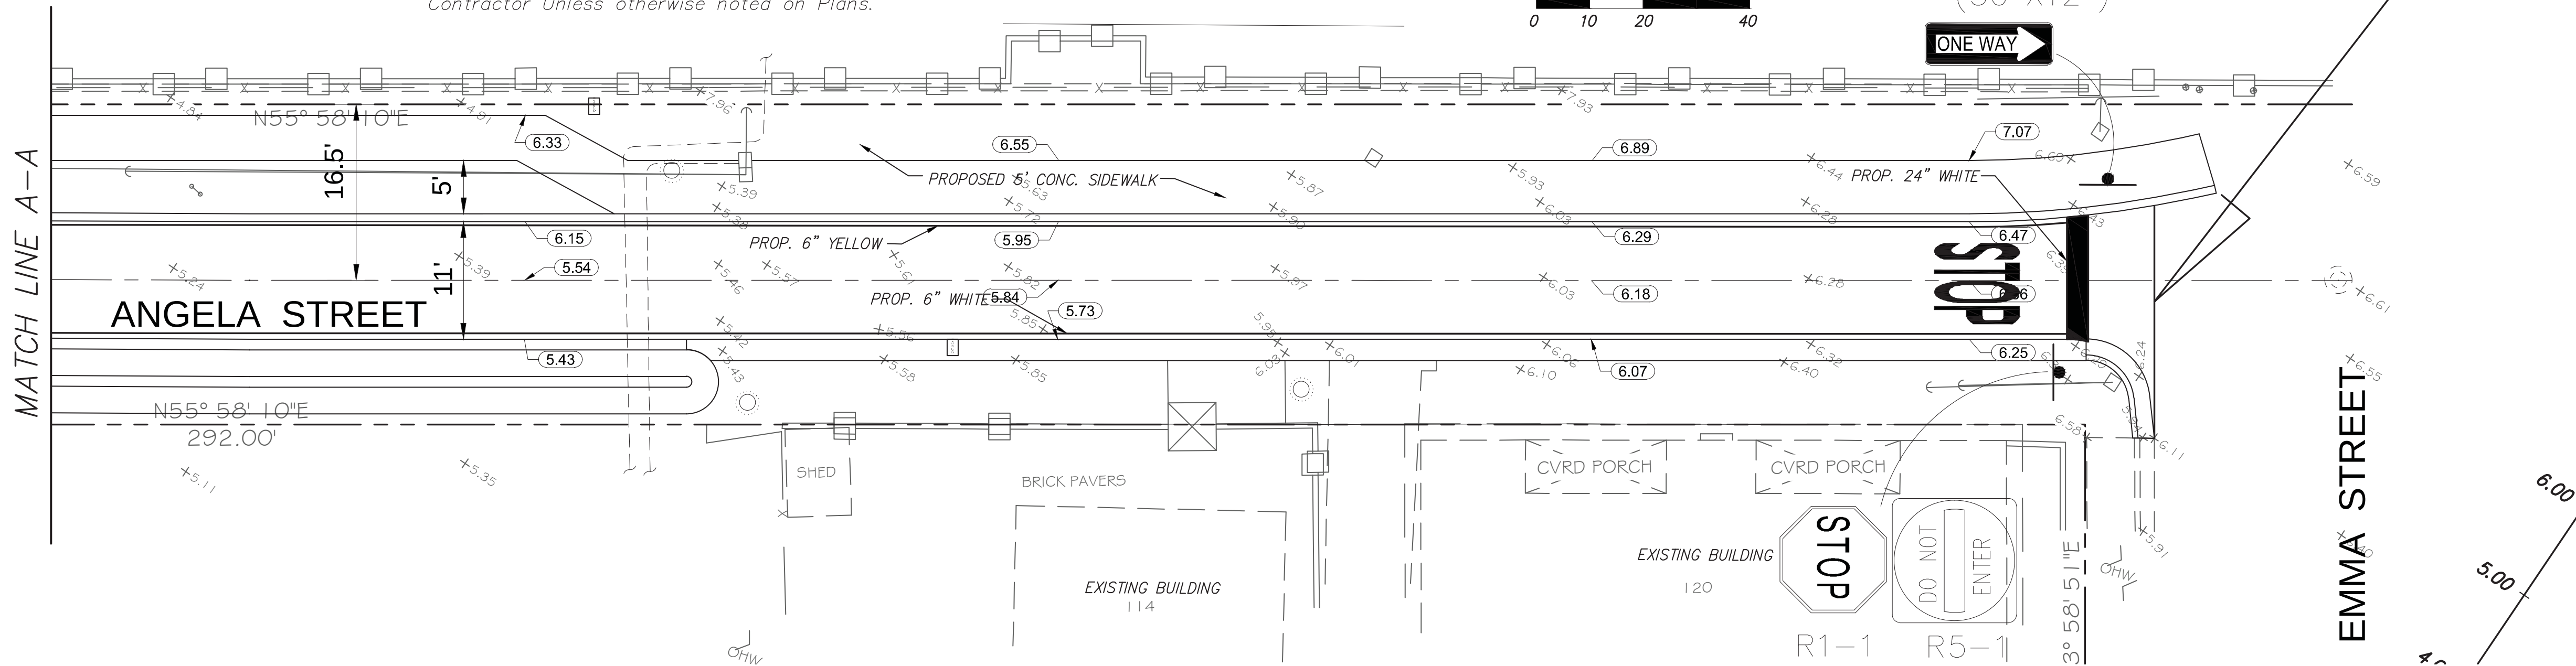

V:\215612916\215612916\civil\CA00\215612916 Site Plan.dwg
2016/11/28 3:54 PM By: Morales, Rod

Revision	By	Appd.	YY.MM.DD

C- FINAL SET COMMENTS	RM	CMH	16.11.07
B- FINAL SET	RM	CMH	16.10.14
A- PRELIMINARY SET	RM	CMH	15.12.11
Issued	By	Appd.	YY.MM.DD

Seal

Consultants

**Stantec**

901 Ponce de Leon Blvd, Suite 900
Coral Gables, Florida 33134
www.stantec.com

The Contractor shall verify and be responsible for all dimensions. DO NOT scale the drawing - any errors or omissions shall be reported to Stantec without delay.
The Copyrights to all designs and drawings are the property of Stantec. Reproduction or use for any purpose other than that authorized by Stantec is forbidden.

ANGELA STREET ROADWAY IMPROVEMENT KEY WEST, FLORIDA				
File Name: _____	RM	CMH	CMH	16.10.14
_____	Dwn.	Chkd.	Dsgn.	YY.MM.DD

PAVEMENT MARKING & SIGNING			
Project No. 215612916	Scale SEE PLANS		
Drawing No. C8	Sheet of	Revision 11	

V:\215612916\ANGELA STREET ROADWAY IMPROVEMENT.dwg
2016/11/28 10:53 AM By: Morales, Rod

Revision	By	Appd.	YY.MM.DD

C- FINAL SET COMMENTS	RM	CMH	16.11.07
B- FINAL SET	RM	CMH	16.10.14
A- PRELIMINARY SET	RM	CMH	15.12.11
Issued	By	Appd.	YY.MM.DD

Seal
CARLOS M. HERDOCIA, P.E. REGISTERED ENGINEER NO. 47660 STATE OF FLORIDA

Consultants



901 Ponce de Leon Blvd, Suite 900
Coral Gables, Florida 33134
www.stantec.com

The Contractor shall verify and be responsible for all dimensions. DO NOT scale the drawing - any errors or omissions shall be reported to Stantec without delay.
The Copyrights to all designs and drawings are the property of Stantec. Reproduction or use for any purpose other than that authorized by Stantec is forbidden.

ANGELA STREET ROADWAY IMPROVEMENT KEY WEST, FLORIDA				
File Name:	RM	CMH	CMH	16.10.14
	Dwn.	Chkd.	Dsgn.	YY.MM.DD

TYPICAL SECTION		
Project No.	Scale	
215612916		
Drawing No.	Sheet	Revision
C2	of 11	

