


GENERAL NOTES

1. THE PURPOSE OF THIS PROJECT IS TO PLACE APPROXIMATELY 7,500 CUBIC YARDS ALONG BEST BEACH LOCATED IN KEY WEST, FLORIDA.
2. BEACH PLACEMENT ACTIVITIES WILL BE CONDUCTED IN DESIGNATED AREAS ONLY AND IN ACCORDANCE WITH THE PLANS AND SPECIFICATIONS.
3. CONTRACTOR WILL STRICTLY COMPLY WITH ALL MAAYTEE REGULATIONS.
4. CONTRACTOR SHALL MAINTAIN EROSION CONTROL AND TURBIDITY CONTROL MEASURES THROUGHOUT THE PROJECT.
5. TOPOGRAPHIC AND BATHYMETRIC DATA PROVIDED BY ATKINS NORTH AMERICAN DATED AUGUST 2012 (BEACH SURVEY).
6. GRID COORDINATES ARE IN FEET, AND ARE REFERENCED TO THE FLORIDA STATE PLANE COORDINATE SYSTEM, EAST ZONE, NORTH AMERICAN DATUM OF 1983, 1990 ADJUSTMENT (NAD 83/90).
7. ELEVATIONS SHOWN ARE IN FEET, AND ARE REFERENCED TO NORTH AMERICAN VERTICAL DATUM OF 1988 (NAVD 88).
8. SURVEY INFORMATION DEPICTED REPRESENTS THE EXISTING CONDITIONS AT THE TIME OF THE SURVEY.
9. AERIAL PHOTOGRAPHS WERE PROVIDED BY FLORIDA DEPARTMENT OF TRANSPORTATION AND WERE COLLECTED IN 2009.

APPENDIX

SHEET TITLE	SHEET NUMBERS
COVER	C-000
PROJECT VICINITY MAP AND NOTES	C-001
ENVIRONMENTAL PROTECTION NOTES	C-002 to C-003
EXISTING GROUND SURVEY AND SEDIMENT SAMPLE LOCATIONS	C-100
PROJECT DESIGN - BEACH FILL AREA	C-300
RESOURCE IMPACT MAP	C-400
TYPICAL PROJECT DETAILS	C-500
PROJECT DESIGN - BEACH FILL PROFILES	C-600 to C-601

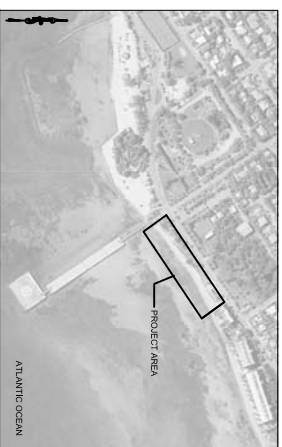

LOCATION MAP

NOT TO SCALE

NGS CONTROL POINTS									
PID	STATION NAME	STATE	COUNTY	AGENCY	YEAR	LATITUDE (N)	LONGITUDE (W)	ELEVATION (NGVD29)	ELEVATION (NAVD83)
AA0915	8722 4557 TIDL 3	FLORIDA	MONROE	NATIONAL OCEAN SERVICE	1974	24°32'51.91"	81°47'05.19"	1,221 METERS/4,011 FEET	0.812 METERS/2.66 FEET
AA0918	8722 4557 TIDL 3	FLORIDA	MONROE	NATIONAL OCEAN SERVICE	1974	24°32'47.04"	81°47'01.41"	1,216 METERS/3,99 FEET	0.0805 METERS/0.264 FEET
AA1146	WEST MASTERLLO TOWER 2	FLORIDA	MONROE	INTER-AMERICAN GEODETIC SURVEY	1952	24°32'49.35075"	81°47'09.60809"	N/A	N/A
AA1698	FLIGS MALLORY AZ MK	FLORIDA	MONROE	NATIONAL GEODETIC SURVEY	1989	24°34'15.75992"	81°44'56.52510"	N/A	N/A

"INVESTIGATE BEFORE YOU EXCAVATE"



CALL SUNSHINE @ 1-800-432-4770
FL. STATUTE 503.851 (1979) REQUIRES A
MIN. OF 2 DAYS AND MAX. OF 5
DAYS NOTICE BEFORE YOU EXCAVATE.

ALL WORK SHALL BE CONSTRUCTED IN ACCORDANCE WITH THE FLORIDA DEPARTMENT OF TRANSPORTATION, ROADWAY AND TRAFFIC DESIGN STANDARDS (DATED 2008, UNLESS OTHERWISE NOTED), THE FLORIDA DEPARTMENT OF TRANSPORTATION, STANDARD SPECIFICATIONS FOR ROAD AND BRIDGE CONSTRUCTION (DATED 2007, UNLESS OTHERWISE NOTED) AND SUPPLEMENTS HERETO.


PREPARED FOR:
CITY OF KEY WEST
P.O. BOX 1409
KEY WEST, FL 33041

JANUARY 2013

Design Engineer & Survey

ATKINS
4030 WEST BOY SCOUT BLVD, SUITE 700
TAMPA, FLORIDA 33607
(813) 282-7275

VICINITY MAP

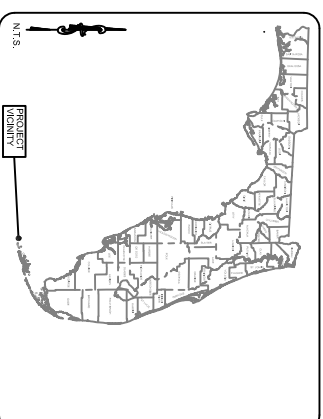

CLIENT

JANET MUCCINO,
CITY OF KEY WEST ENGINEERING SERVICES



3140 FLAGLER AVENUE
KEY WEST, FLORIDA 33040
305-809-3867

Prepared by


ATKINS

4030 WEST BOY SCOUT BLVD
SUITE 700
TAMPA, FL 33607
Tel. (813) 282-7275
Fax. (813) 636 8553
<http://northamerica.atkinsglab.com>

ENGINEER OF RECORD: BRYAN D. FLYNN P.E. 708566

DATE: _____

ATTENTION IS DIRECTED TO THE FACT THAT THESE PLANS MAY HAVE BEEN REDUCED IN SIZE BY REPRODUCTION. THIS MUST BE CONSIDERED WHEN OBTAINING SCALED DATA.

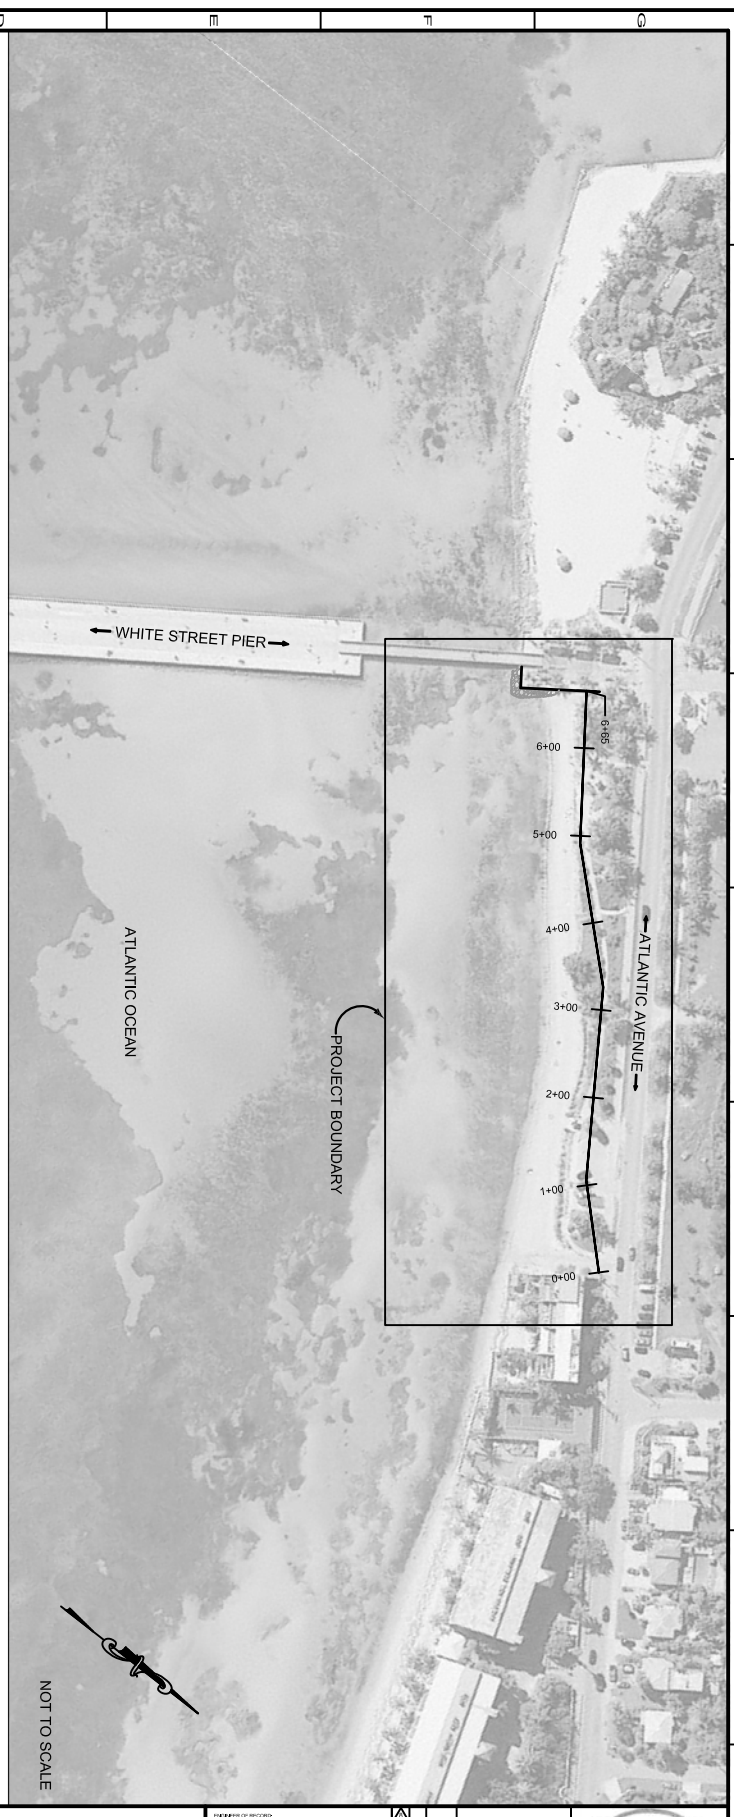

- GENERAL NOTES:**

1. ALL ELEVATIONS ARE IN FEET/ METERS AND REFER TO THE NORTH AMERICAN VERTICAL DATUM OF 1988.

2. COORDINATES ARE REFERENCED TO THE FLORIDA STATE PLANE COORDINATE SYSTEM, EAST ZONE (SPCS 0901), NORTH AMERICAN DATUM OF 1983, 1990 ADJUSTMENT (NAD 83/90).

3. HORIZONTAL AND VERTICAL CONTROL WILL BE BASED UPON THE ATTACHED CONTROL TABLE FOUND ON THE COVER.

4. TOPOGRAPHIC AND BATHYMETRIC DATA PROVIDED BY ATKINS DATED AUGUS 2012.

6. AERIAL PHOTOGRAPHS WERE PROVIDED BY FLORIDA DEPARTMENT OF TRANSPORTATION AND WERE COLLECTED IN 2009.

7. IF ARCHEOLOGICAL OR HISTORIC RESOURCES ARE ENCOUNTERED THE CONTRACTOR SHALL NOTIFY THE CITY/ENGINEER AND STATE HISTORIC PRESERVATION OFFICER IMMEDIATELY AND STOP WORK UNTIL DIRECTED TO RESTART.

8. THE CONTRACTOR SHALL STRICTLY ADHERE TO ALL MANAEE REGULATIONS FOR IN-WATER WORK.

9. TURBIDITY CONTROL. MEASURES WILL BE PROPERLY MAINTAINED IN COMPLIANCE WITH FEDERAL AND STATE WATER QUALITY STANDARDS. IF TURBIDITY LEVELS EXCEED WATER QUALITY STANDARDS, BEACH FILL PLACEMENT ACTIVITY WILL CEASE UNTIL LEVELS RETURN TO THE ACCEPTABLE RANGE. WATER QUALITY WILL BE MONITORED BY THE CONTRACTOR. SHOULD TURBIDITY BE MEASURED MORE THAN ALLOWABLE BACKGROUND LEVELS OUTSIDE OF THE PERMITTED MIXING ZONE, WORK WILL CEASE UNTIL TURBIDITY HAS FALLEN TO AN ACCEPTABLE BACKGROUND LEVEL.

- BEST MANAGEMENT PRACTICES FOR EROSION AND TURBIDITY CONTROL, INCLUDING BUT NOT LIMITED TO THE USE OF STACKED HAY BALES, TURBIDITY BARRIERS, A Silt Screens SHALL BE USED AND MAINTAINED AS NECESSARY AT ALL TIMES.**

- AND SHALL REMAIN IN PLACE FOR THE DURATION OF CONSTRUCTION TO ENSURE THAT TURBIDITY LEVELS OUTSIDE THE CONSTRUCTION AREA DO NOT EXCEED BACKGROUND LEVELS. THE CONTRACTOR SHALL BE RESPONSIBLE FOR ENSURING THAT TURBIDITY CONTROL MEASURES ARE INSPECTED DAILY AND MAINTAINED IN GOOD WORKING ORDER SO THAT THERE ARE NO VIOLATIONS OF STATE WATER QUALITY STANDARDS OUTSIDE OF THE TURBIDITY SCREENS OR ESTABLISHED MIXING ZONES. A DAILY TURBIDITY LOG SHALL BE MAINTAINED BY THE CONTRACTOR WITH ENTRIES PRIOR TO THE START OF EACH DAY'S WORK.

10. SEDIMENT TRAPPING MEASURES: SEDIMENT BASINS AND TRAPS, PERMEABLE BERM, FILTER FENCES, BERRIS, SEDIMENT BARRIERS, VEGETATIVE RIPIPERFS AND OTHER MEASURES INTENDED TO TRAP SEDIMENT AND/OR PREVENT THE TRANSPORT OF SEDIMENT INTO WATERS OF THE STATE OR NEIGHBORING PROPERTIES SHALL BE INSTALLED, CONSTRUCTED OR, IN THE CASE OF VEGETATIVE RIPIPERFS, PROTECTED FROM DISTURBANCE, AS A FIRST STEP IN THE LAND ALTERNATION PROCESS.

11. ENGINEER OF RECORD IS THE ENGINEER RESPONSIBLE FOR THE DESIGN OF THE PROJECT.

- CONTACT: BRYAN D. FLYNN P.E.
ATKINS, 4030 BOY SCOUT BLVD, SUITE 700
TAMPA, FLORIDA 33607
EMAIL: BRYAN.FLYNN@ATKINSGLOBAL.COM
PHONE: 800-477-7275, FAX: 813-658-8853

- ## SITE CLEARING AND PREPARATION NOTES

12. PRIOR TO CLEARING/CONSTRUCTION SILT FENCE WILL BE INSTALLED OUTSIDE OF THE DRIPLINE OF EXISTING VEGETATION AND ALONG LIMITS OF CONSTRUCTION EASEMENTS. THIS FENCE SHALL REMAIN ERECTED AND MAINTAINED THROUGH THE DURATION OF CONSTRUCTION.

13. ALL CONSTRUCTION DEBRIS AND OTHER WASTE MATERIAL SHALL BE DISPOSED OF OFF-SITE IN ACCORDANCE WITH APPLICABLE REGULATIONS.

14. ALL EXCAVATED MATERIAL WILL BE PLACED FREE OF DEBRIS ON-SITE AND USED ON-SITE AS FILL AS SHOWN IN PLANS.

15. THE CONTRACTOR SHALL BE RESPONSIBLE FOR NOTIFYING THE COAST GUARD IN SUFFICIENT TIME TO ALLOW FOR PUBLICATION OF A NOTICE TO MARINERS. THE LOCAL COAST GUARD IS:

- BRICKEL PLAZA, FEDERAL BLDG., ROOM 406
909 S.E. FIRST AVENUE
MIAMI, FLORIDA 33131-3050
ATTN: (LNM)

16. AREAS WHERE NATURAL RESOURCES (SEAGRASSES) ARE PRESENT WILL BE PROTECTED WITH TURBIDITY BARRIER THAT WILL BE MAINTAINED THROUGHOUT THE PROJECT.

17. DAMAGE TO ANY PROPERTY, UTILITIES, STRUCTURES OR NATURAL RESOURCES SHALL BE REPAIRED OR REPLACED BY THE CONTRACTOR IN A TIMELY MANNER AT THE CONTRACTORS EXPENSE.

18. DEBRIS, SUCH AS STUMPS, ROCKS, ROCK FRAGMENTS, ROOTS, LOGS, TRASH, VEGETATION, ETC., AND ANY OTHER OBJECTS (EXCEPT ARCHEOLOGICAL OR HISTORIC RESOURCES) THAT EXIST WITHIN THE PROJECT AREA OR ARE UNREMOVED DURING CONSTRUCTION OPERATIONS, SHALL BE REMOVED, TRANSPORTED AND DISPOSED OF AT THE CITY LANDFILL AND SHOULD BE EXPECTED TO BE ENCOUNTERED DURING THE OPERATIONS AND WILL NOT CONSTITUTE A CHANGE OF CONDITION TO THE CONTRACT/AGREEMENT. REMOVAL AND DISPOSAL OF DEBRIS WILL BE THE SOLE RESPONSIBILITY OF THE CONTRACTOR IN ITS ENTIRETY. REMOVAL AND DISPOSAL OF DEBRIS AND OBSTRUCTIONS SHALL NOT BE PROVIDED FOR SEPARATELY FOR PAVEMENT. ALL COSTS ASSOCIATED WITH THE REQUIRED DISPOSAL OF DEBRIS SHALL BE INCLUDED IN THE CONTRACT PRICE. THESE SPECIFICATIONS ARE NOT AN ALL-INCLUSIVE REFERENCE OF DEBRIS TYPES, WHICH MAY BE ENCOUNTERED. IT IS ANTICIPATED THAT DURING CLEARING/CONSTRUCTION ACTIVITY DEBRIS (INCLUDED BUT NOT LIMITED TO, VEGETATION, TREES, ROOTS, ROCKS, BEDROCK, CONCRETE, ASPHALT, WOOD, TRASH, GARBAGE, UNSUITABLE SOIL, METAL, ETC.) WILL BE ENCOUNTERED. THE CONTRACTOR SHALL BE PREPARED AND RESPONSIBLE FOR PROPER REMOVAL AND DISPOSAL.


























NOTICE:


The information in this document was prepared by ATKINS, Inc. While ATKINS has taken all reasonable steps to assure the accuracy of the information contained in this document, it cannot guarantee that changes or alterations to this document will not be made without your knowledge. It is recommended that you verify the accuracy of the information presented herein. The information in this document may be subject to change without notice. The possession of ATKINS' Changes or alterations may be safety related and result in damage to property, personal injury or death. If verification of the information contained in this document is needed, contact should be made directly with ATKINS.

This document must be compared to the original hard copy, with certified resale if applicable, in order to insure the accuracy of the information contained therein and to further insure that no changes, alterations or modifications have been made to the information. This document is not intended to be used as a sole source of information. It is recommended that this document be reviewed by computer or other electronic means unless it is first compared to the original. ATKINS makes no warranties, express or implied, concerning the accuracy of the information contained in any document transmitted or received by computer or other electronic means.

NUMBER OF RECORDS:
BRYAN D PLYNN - P.E. #70586

DATE:

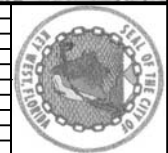

ATKINS
4100 KENT STREET, BOSTON, MA 02118

CLIENT	P.
PROJECT	R
TITLE	F

CITY OF KEY WEST
O. BOX 1409, KEY WEST, FL 33041


**REST BEACH
RESTORATION PROJECT**


**PROJECT VICINITY MAP
AND NOTES**


JOB NO.:	100029924
DRAWN:	J.L.P.
DESIGN:	B.D.F.
CHECKED:	B.D.F.
APPROVED:	B.D.F.
SHEET NO.	C-001

ATKINS <small>ATKINS CONSULTING GROUP, INC.</small> <small>10000 W. 16th Avenue, Suite 300</small> <small>Denver, CO 80202</small> <small>Phone: 303.733.8700</small> <small>Fax: 303.733.8701</small> <small>www.atkins.com</small>	CLIENT	
	PROJECT	
	TITLE	
	JOB NO.: 100029924 DRAWING: JLP REVISION: B.D.F. CHECKED BY: B.D.F. APPROVED BY: B.D.F. SHEET NO.: C-002	

ENVIRONMENTAL PROTECTION		NOTES CONTINUED FROM SHEET C-002	
9	8	7	6
<p>h. REPORT SUBMISSION: THE CONTRACTOR SHALL MAINTAIN A LOG DETAILING ANY MANATEE SIGHTING REPORTS DURING THE CONTRACT PERIOD. ALL DATA SHALL BE RECORDED ON FORMS PROVIDED BY THE CITY/ENGINEER. ALL DATA IN ORIGINAL FORM SHALL BE FORWARDED DIRECTLY TO THE CITY/ENGINEER WITHIN 10 DAYS OF COLLECTION AND COPIES OF THE DATA SHALL BE SUPPLIED TO THE CITY/ENGINEER. FOLLOWING PROJECT COMPLETION, A REPORT SUMMARIZING THE ABOVE INCIDENTS AND SIGHTINGS SHALL BE SUBMITTED TO THE FOLLOWING:</p> <p>BRYAN D. FLYNN, P.E. ATKINS 4030 W. BOY SCOUT BLVD. TAMPA, FL 33607 (800) 477-7275</p>			
<p>3.1.6 ENDANGERED SPECIES PROTECTION - SEA TURTLES & SMALL TOOTH SAWFISH</p> <p>THE CONTRACTOR SHALL COMPLY WITH THE FOLLOWING CONSTRUCTION CONDITIONS FOR PROTECTION OF SEA TURTLES & SMALL TOOTH SAWFISH:</p> <p>a. THE CONTRACTOR SHALL INSTRUCT ALL PERSONNEL ASSOCIATED WITH THE PROJECT OF THE POTENTIAL PRESENCE OF THESE SPECIES AND THE NEED TO AVOID COLLISIONS WITH SEA TURTLES AND SMALL TOOTH SAWFISH. ALL CONSTRUCTION PERSONNEL ARE RESPONSIBLE FOR OBSERVING WATER-RELATED ACTIVITIES FOR THE PRESENCE OF THESE SPECIES.</p> <p>b. THE CONTRACTOR SHALL ADVISE ALL CONSTRUCTION PERSONNEL THAT THERE ARE CIVIL AND CRIMINAL PENALTIES FOR HARMING, HARASSING, OR KILLING SEA TURTLES & SMALL TOOTH SAWFISH, WHICH ARE PROTECTED UNDER THE ENDANGERED SPECIES ACT OF 1973.</p> <p>c. SALTATION BARRIERS SHALL BE MADE OF MATERIAL IN WHICH A SEA TURTLE OR SMALL TOOTH SAWFISH CANNOT BECOME ENTANGLED. SALTATION BARRIERS SHALL BE PROPERLY SECURED AND REGULARLY MONITORED TO AVOID PROTECTED SPECIES ENTRAPMENT. BARRIERS MAY NOT BLOCK SEA TURTLE OR SMALL TOOTH SAWFISH ENTRY TO OR EXIT FROM DESIGNATED CRITICAL HABITAT WITHOUT PRIOR AGREEMENT FROM THE NATIONAL MARINE FISHERIES SERVICES PROTECTED RESOURCES DIVISION, ST. PETERSBURG, FLORIDA.</p> <p>d. ALL VESSELS ASSOCIATED WITH THE CONSTRUCTION PROJECT SHALL OPERATE AT NO WAKE/IDLE SPEEDS AT ALL TIMES WHILE IN THE CONSTRUCTION AREA AND WHILE IN WATER DEPTHS WHERE THE DRAFT OF THE VESSEL PROVIDES LESS THAN A FOUR-FOOT CLEARANCE FROM THE BOTTOM. ALL VESSELS WILL PREFERENTIALLY FOLLOW DEEP-WATER ROUTES (E.G., MARKED CHANNELS) WHENEVER POSSIBLE.</p> <p>e. IF A SEA TURTLE OR SMALL TOOTH SAWFISH IS SIGHTED WITHIN 100 YARDS OF THE ACTIVE DAILY CONSTRUCTION OPERATION OR VESSEL MOVEMENT, ALL APPROPRIATE PRECAUTIONS SHALL BE IMPLEMENTED BY THE CONTRACTOR TO ENSURE ITS PROTECTION. THESE PRECAUTIONS SHALL INCLUDE CESSATION OF OPERATION OF ANY MOVING EQUIPMENT CLOSER THAN 50 FEET OF A SEA TURTLE OR SMALL TOOTH SAWFISH. OPERATION OF ANY MECHANICAL CONSTRUCTION EQUIPMENT SHALL CEASE IMMEDIATELY IF A SEA TURTLE OR SMALL TOOTH SAWFISH IS SEEN WITHIN A 50 - FT RADIUS OF THE EQUIPMENT. ACTIVITIES MAY NOT RESUME UNTIL THE PROTECTED SPECIES HAS DEPARTED THE PROJECT AREA OF ITS OWN VOLITION.</p> <p>f. ANY COLLISION WITH AND/OR INJURY TO A SEA TURTLE OR SMALL TOOTH SAWFISH SHALL BE REPORTED IMMEDIATELY TO THE CITY/ENGINEER AND TO THE NATIONAL MARINE FISHERIES PROTECTED RESOURCES DIVISION (727) 824-5312) AND TO THE LOCAL AUTHORIZED SEA TURTLE STRANDING/RESCUE ORGANIZATION.</p>			
<p>3.1.7 SEAGRASS AND HARDBOTTOM RESOURCE PROTECTION MEASURES</p> <p>a. THE CONTRACTOR SHALL INSTRUCT ALL PERSONNEL ASSOCIATED WITH THE PROJECT OF THE POTENTIAL PRESENCE OF SEAGRASSES, ESPECIALLY THE FEDERALLY-LISTED THREATENED JOHNSON'S SEAGRASS (HALOPHILA JOHNSONII), AND THE NEED TO AVOID CONTACT WITH SEAGRASSES.</p> <p>b. ALL CONSTRUCTION PERSONNEL SHALL BE ADVISED THAT THERE ARE CIVIL AND CRIMINAL PENALTIES FOR HARMING OR DESTROYING SEAGRASSES, ESPECIALLY JOHNSON'S SEAGRASS WHICH IS PROTECTED UNDER THE ENDANGERED SPECIES ACT OF 1973, AS AMENDED. THE CONTRACTOR MAY BE HELD RESPONSIBLE FOR ANY SEAGRASSES HARMED OR DESTROYED DUE TO CONSTRUCTION ACTIVITIES.</p> <p>c. THE CONTRACTOR SHALL NOT ANCHOR, PLACE PIPELINE, OR STAGE EQUIPMENT IN A MANNER THAT WILL CAUSE ANY DAMAGE TO SEAGRASSES OR HARDBOTTOMS, ANCHORING, PLACING PIPELINE, OR STAGING EQUIPMENT SHALL AVOID THESE SENSITIVE AREAS. IF SUCH ACTIVITIES CANNOT BE DONE WITHOUT AFFECTING THESE SENSITIVE AREAS, THE ACTIVITIES SHALL CEASE AND THE CITY/ENGINEER SHALL BE IMMEDIATELY NOTIFIED (NO LATER THAN THE MORNING FOLLOWING THE NEXT WORKING DAY IF THE INCIDENT OCCURS AFTER NORMAL WORKING HOURS), ANY ACTUAL OR POTENTIAL INCIDENT INVOLVING DAMAGE TO, OR DISTURBANCE OF, SEAGRASSES OR HARDBOTTOMS SHALL BE REPORTED.</p>			
<p>3.1.8 PROTECTION OF AIR RESOURCES</p> <p>THE CONTRACTOR SHALL KEEP CONSTRUCTION ACTIVITIES UNDER SURVEILLANCE, MANAGEMENT, AND CONTROL, TO MINIMIZE POLLUTION OF AIR RESOURCES. ALL ACTIVITIES, EQUIPMENT, PROCESSES AND WORK OPERATED OR PERFORMED BY THE CONTRACTOR IN ACCOMPLISHING THE SPECIFIED CONSTRUCTION SHALL BE IN STRICT ACCORDANCE WITH THE APPLICABLE AIR POLLUTION STANDARDS OF THE STATE OF FLORIDA (FLORIDA STATUTE, CHAPTER 403 AND OTHERS AND CHAPTERS 200 SERIES OF THE FAC) AND ALL FEDERAL EMISSION AND PERFORMANCE LAWS AND STANDARDS, INCLUDING THE U.S. ENVIRONMENTAL PROTECTION AGENCY'S AMBIENT AIR QUALITY STANDARDS. ODORS SHALL BE CONTROLLED AT ALL TIMES FOR ALL CONSTRUCTION ACTIVITIES.</p> <p>3.1.9 PROTECTION FROM SOUND INTRUSIONS THE CONTRACTOR SHALL KEEP CONSTRUCTION ACTIVITIES UNDER SURVEILLANCE AND CONTROL TO MINIMIZE DAMAGE TO THE ENVIRONMENT BY NOISE.</p>			
<p>3.2 APPROVED MANATEE EDUCATION SUPPLIERS AND SAMPLE SIGN</p> <p>ASAP SIGNS & DESIGNS 624-B PINELLAS STREET CLEARWATER, FL 33756 PHONE: (727) 443-4878 FAX: (727) 442-7573 WWW.ASAPSIGNS.BIZ</p> <p>WILDERNESS GRAPHICS, INC. P. O. BOX 1635 TALLAHASSEE, FL 32302 PHONE: (850) 224-6414 FAX: (850) 561-3943 WWW.WILDERNESSGRAPHICS.COM</p> <p>CAPE CORAL SIGNS & DESIGNS 1311 DEL PRADO BOULEVARD CAPE CORAL, FL 33990 PHONE: (239) 772-9992 FAX: (239) 772-3848 WWW.MUNICIPALSIGNS.COM</p> <p>MUNICIPAL SUPPLY & SIGN CO. 1095 FIFTH AVENUE, NORTH P. O. BOX 1765 NAPLES, FL 33959-1765 PHONE: (800) 329-5366 OR (239) 262-4639 FAX: (239) 262-4645 WWW.MUNICIPALSIGNS.COM</p> <p>UNIVERSAL SIGNS & ACCESSORIES 2912 ORANGE AVENUE FT. PIERCE, FL 34947 PHONE: (800) 432-0331 OR (772) 461-0665 FAX: (772) 461-0669 WWW.UNIVERSALSIGNSFL.COM</p> <p>NEW CITY SIGNS 1739 28TH STREET N. ST. PETERSBURG, FL 33713 PHONE: (727) 323-7897 FAX: (727) 323-1897 WWW.NEWCITYSIGNS.COM</p> <p>UNITED RENTALS HIGHWAY TECHNOLOGIES 309 ANGLE ROAD FT. PIERCE, FL 34947 PHONE: (772) 489-8772 OR (800) 489-8758 (FL ONLY) FAX: (772) 489-8757 WWW.UJR.COM</p>			
<p>PERMIT SUBMITTAL</p>			

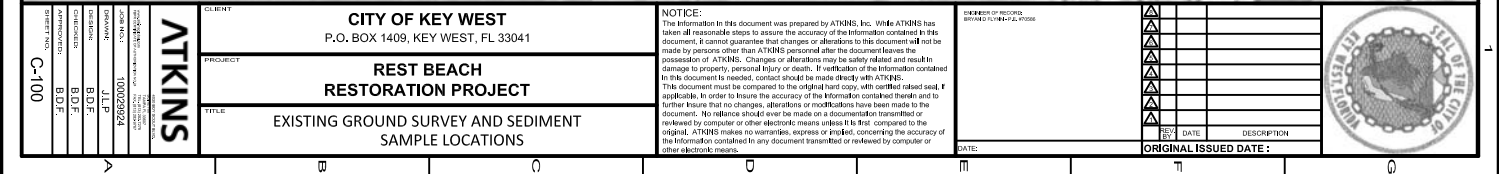

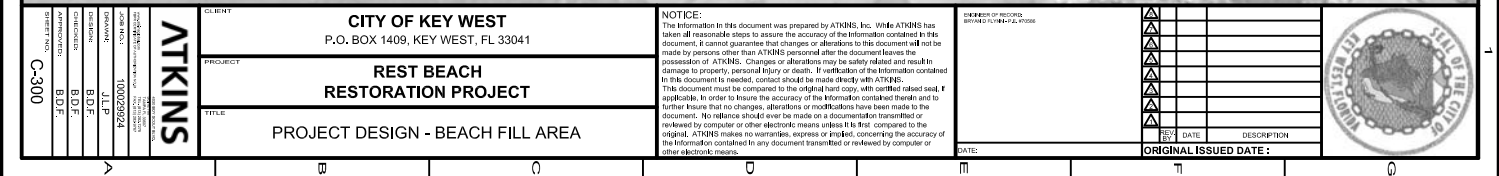


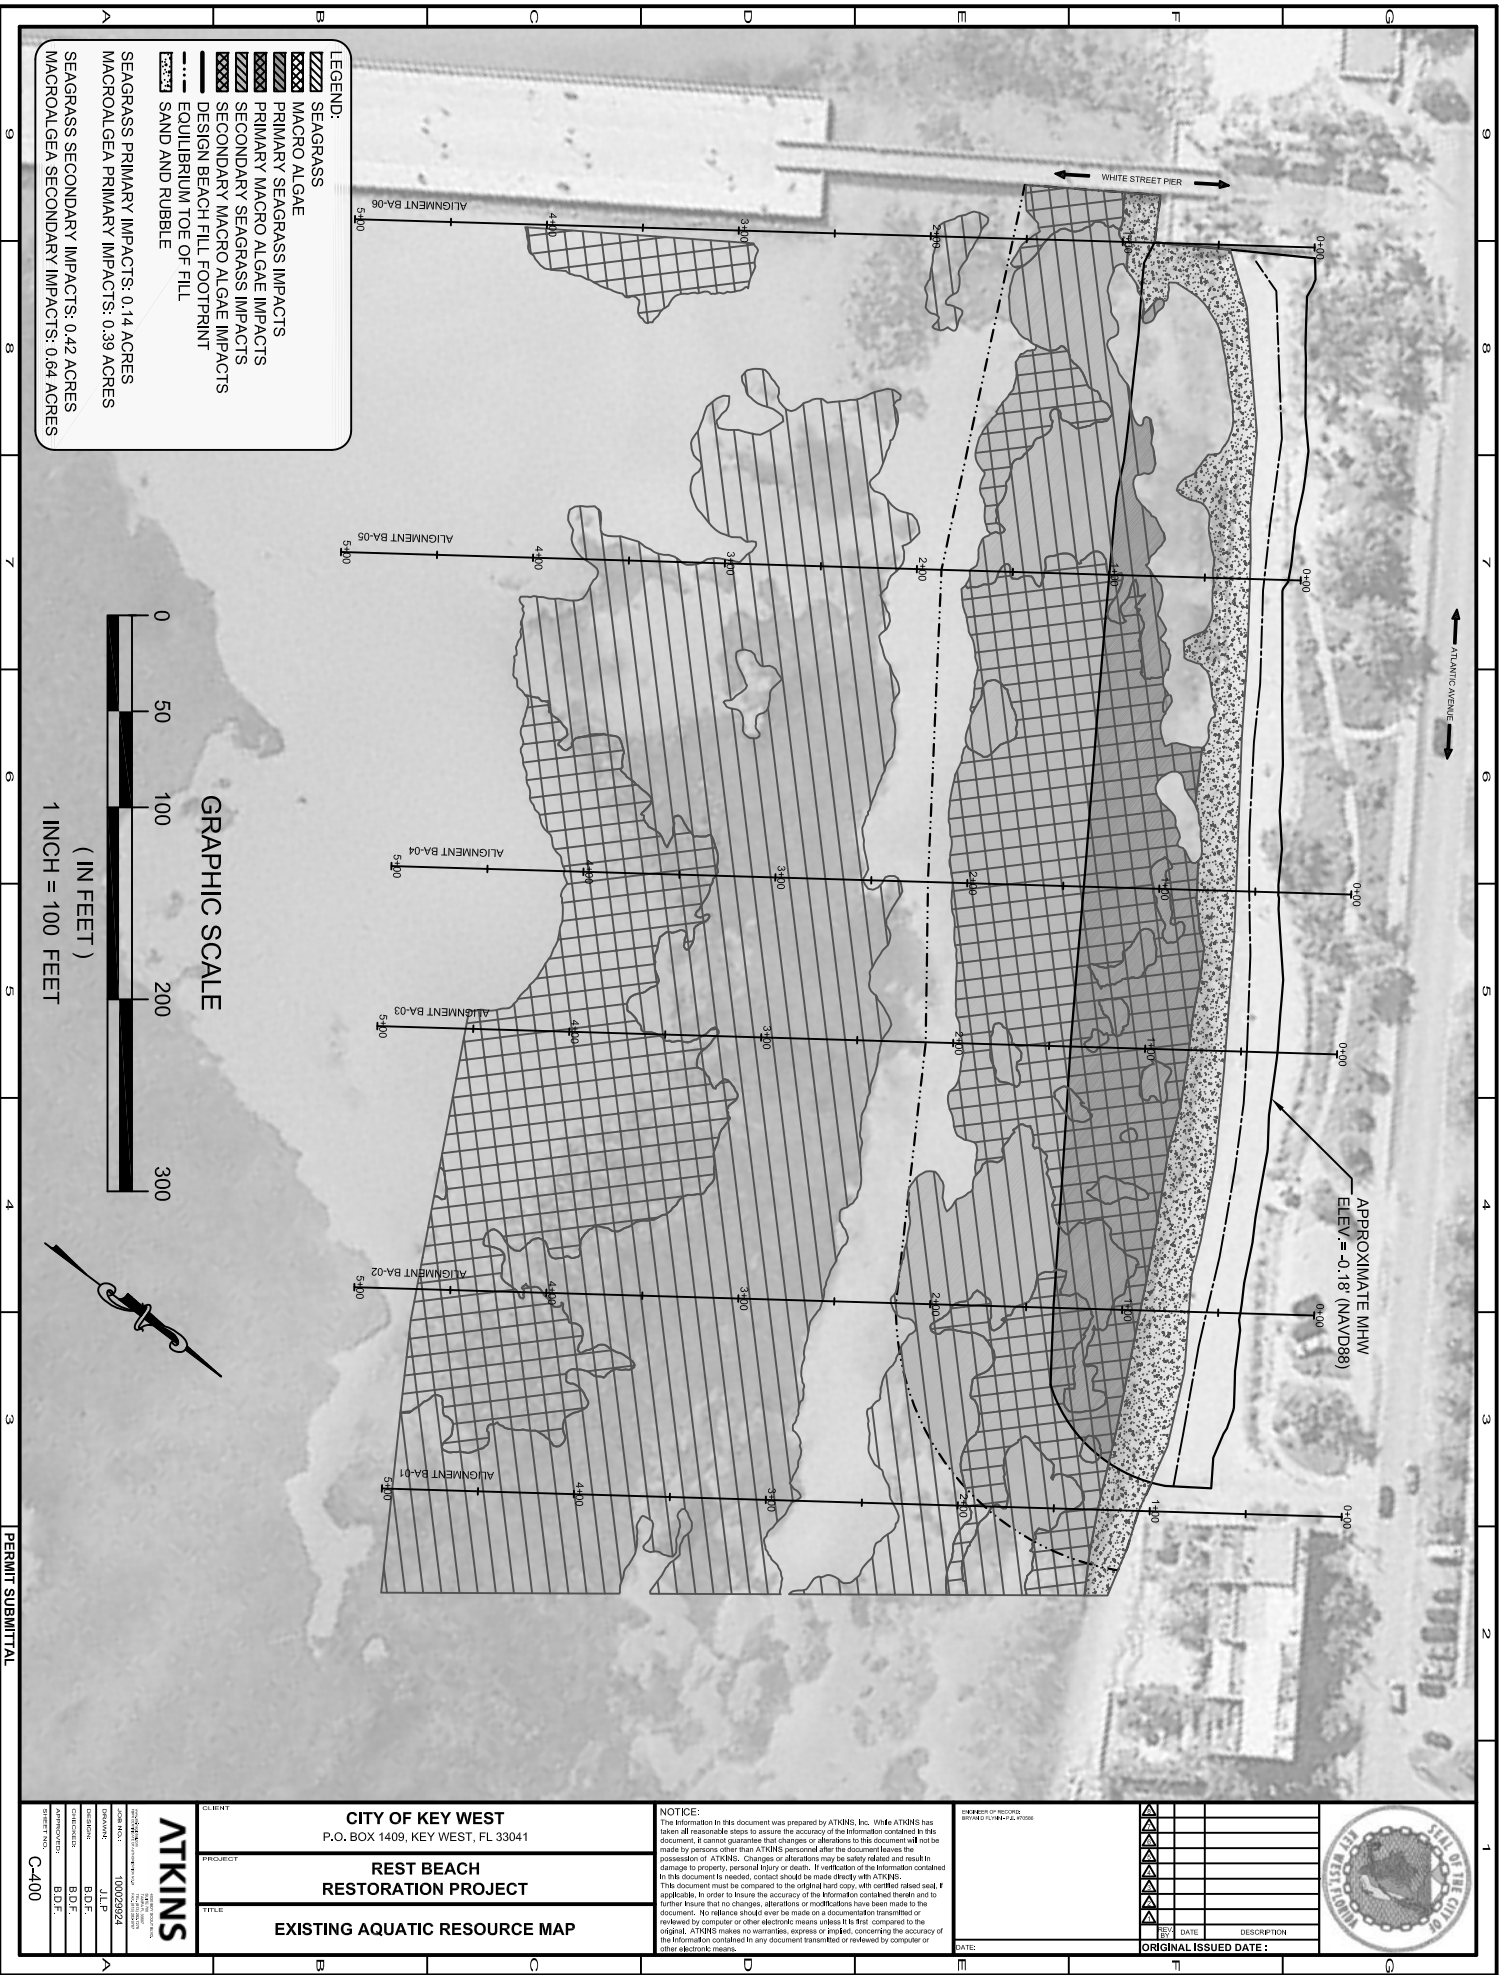

LEGEND:

- SEAGRASS
- MACRO ALGAE
- PRIMARY SEAGRASS IMPACTS
- PRIMARY MACRO ALGAE IMPACTS
- SECONDARY SEAGRASS IMPACTS
- SECONDARY MACRO ALGAE IMPACTS
- DESIGN BEACH FILL FOOTPRINT
- EQUILIBRIUM TOE OF FILL
- SAND AND RUBBLE

SEAGRASS PRIMARY IMPACTS: 0.14 ACRES
MACROALGAE PRIMARY IMPACTS: 0.39 ACRES
SEAGRASS SECONDARY IMPACTS: 0.42 ACRES
MACROALGAE SECONDARY IMPACTS: 0.64 ACRES

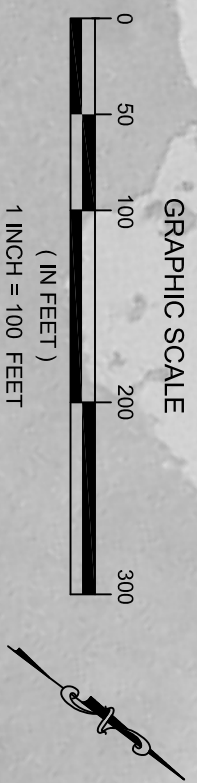

ATKINS

100029624

JLP

B.D.F.

B.D.F.

C-400

CITY OF KEY WEST

P.O. BOX 1409, KEY WEST, FL 33041

REST BEACH RESTORATION PROJECT

EXISTING AQUATIC RESOURCE MAP

NOTICE:

The information in this document was prepared by ATKINS, Inc. While ATKINS has taken all reasonable steps to ensure the accuracy of the information contained in this document, it cannot guarantee that changes or alterations to this document will not be made by persons other than ATKINS personnel after the document leaves the possession of ATKINS. Changes or alterations may be safety related and result in damage to property, personal injury or death. If verification of the information contained in this document is needed, contact should be made directly with ATKINS. This document must be compared to the original hard copy, with certified raised seal, if applicable. In order to insure the accuracy of the information contained herein and to further insure that no changes, alterations or modifications have been made to the document, no reliance should ever be made on a document transmitted or released by computer or other electronic means unless it is first compared to the original. ATKINS makes no warranties, express or implied, concerning the accuracy of the information contained in any document transmitted or released by computer or other electronic means.




REVISIONS

REV	DATE	DESCRIPTION


ORIGINAL ISSUED DATE:

STATE OF FLORIDA

DEPARTMENT OF ENVIRONMENTAL PROTECTION

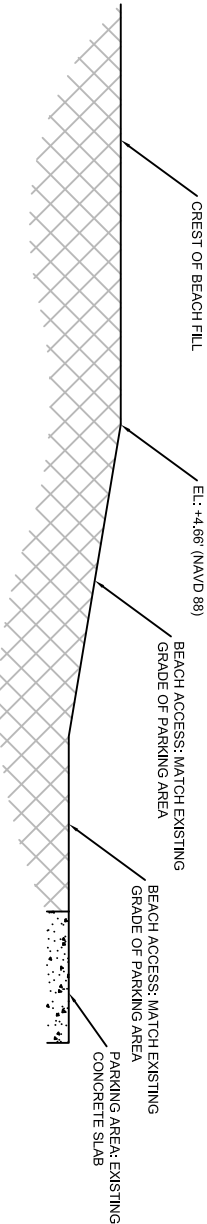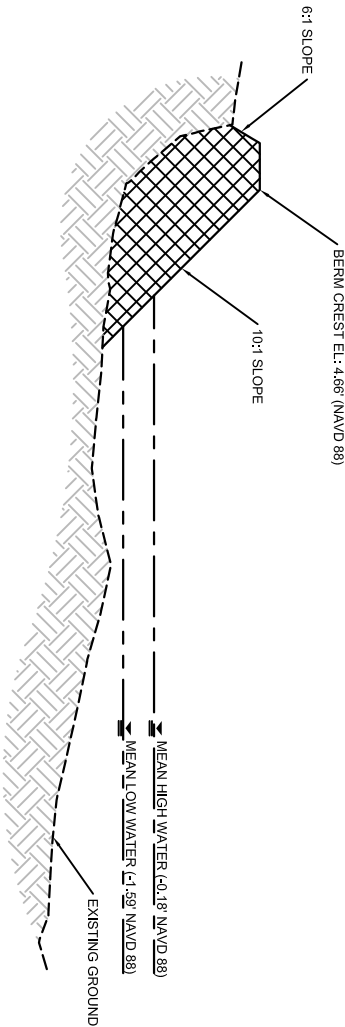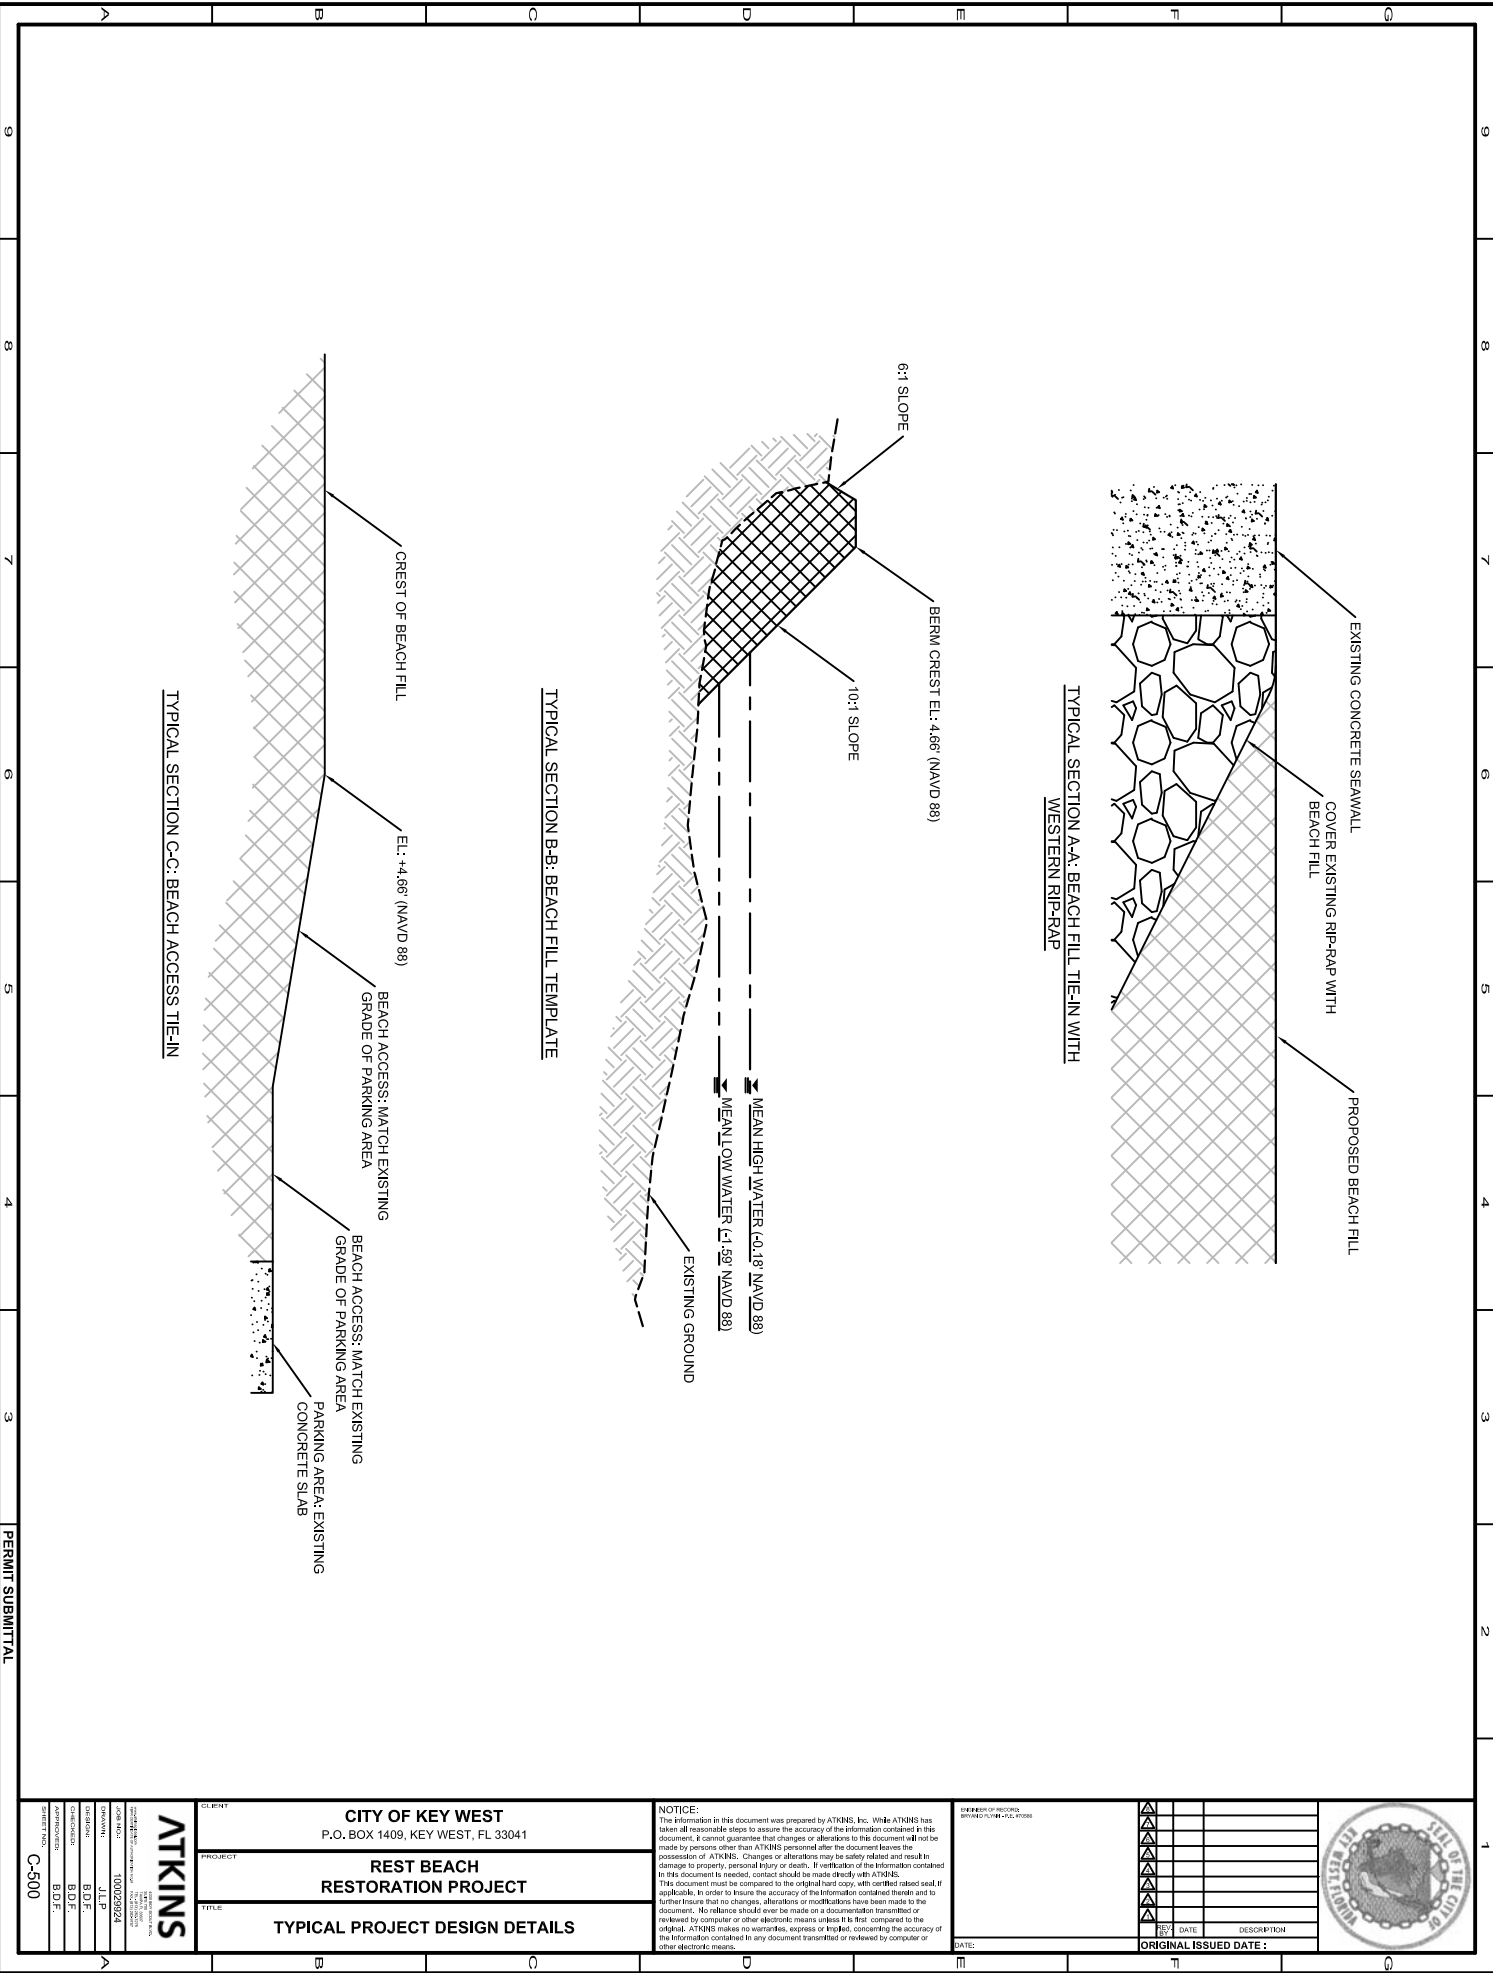

ATKINS 100029224 JLP B.D.F. B.D.F. B.D.F. C-500	CLIENT CITY OF KEY WEST P.O. BOX 1409, KEY WEST, FL 33041	PROJECT REST BEACH RESTORATION PROJECT	NOTICE: The information in this document was prepared by ATKINS, Inc. While ATKINS has taken all reasonable steps to assure the accuracy of the information contained in this document, it cannot guarantee that changes or alterations to this document will not be made by persons other than ATKINS personnel after the document leaves the possession of ATKINS. Changes or alterations may be safety related and result in damage to property, personal injury or death. If verification of the information contained in this document is needed, contact should be made directly with ATKINS. This document must be compared to the original hard copy, with certified raised seal, if applicable, in order to know the accuracy of the information contained herein and to further insure that no changes, alterations or modifications have been made to the document. No reliance should ever be made on a document transmitted or reviewed by computer or other electronic means unless it is first compared to the original. ATKINS makes no warranty, express or implied, concerning the accuracy of the information contained in any document transmitted or reviewed by computer or other electronic means.	DATE OF RECORDS BY: JLP DATE: 1/5/13	DATE: DATE: DATE:	REVISIONS REV. DATE DESCRIPTION 1 1/5/13 ORIGINAL	ORIGINAL ISSUED DATE: 1/5/13		
	TYPICAL PROJECT DESIGN DETAILS								

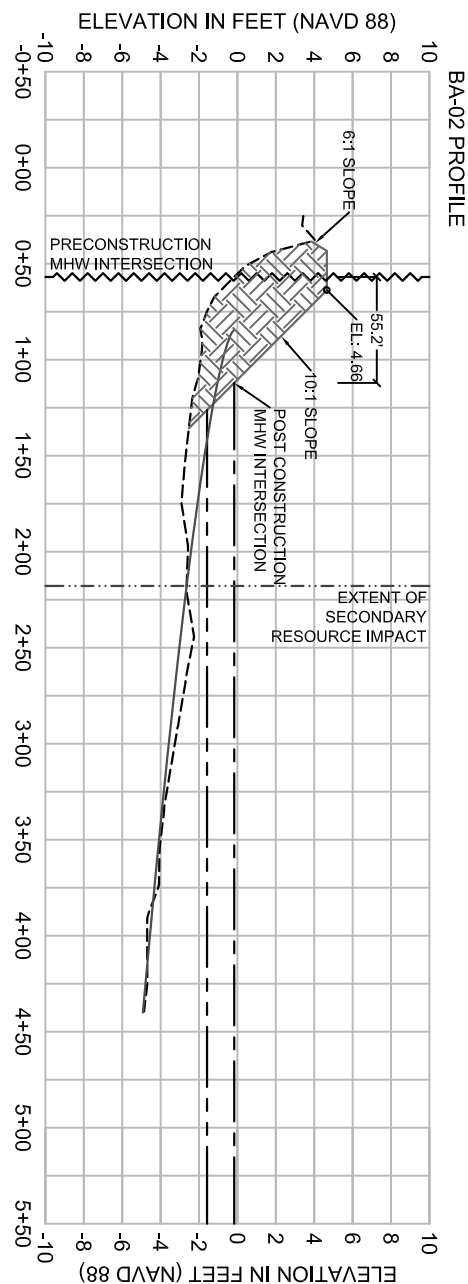



LEGEND:

- EXISTING GROUND
- ▣ DESIGN BEACH FILL
- MEAN HIGH WATER (-0.18 NAVD 88)
- - - - MEAN LOW WATER (-1.39 NAVD 88)
- EQUILBRATED FILL TEMPLATE
- - - - EQUILIBRIUM TOE OF FILL
- ~~~~ PRE-CONSTRUCTION MHW INTERSECTION

VERTICAL SCALE: 1" = 10'

HORIZONTAL SCALE: 1" = 100'

C-680 PROJECT NO.: 100296294 DRAWING NO.: B.D.T. SHEET NO.: B.D.T. ATKINS COMPANY ADDRESS: 1000 WEST 17TH AVENUE SUITE 100 DENVER, CO 80202 PHONE: (303) 733-8800 FAX: (303) 733-8801 WWW.ATKINS.COM		CITY OF KEY WEST P.O. BOX 1409, KEY WEST, FL 33041 REST BEACH RESTORATION PROJECT PROJECT DESIGN - BEACH FILL PROFILES		NOTICE: The information in this document was prepared by ATKINS, Inc. While ATKINS has taken all reasonable steps to assure the accuracy of the information contained in this document, I cannot guarantee that changes or alterations to this document will not be made by persons other than ATKINS personnel after the documents have been issued. Changes or alterations may be safety related and result in damage to property, personal injury or death. If work under the information contained in this document is needed, contact should be made directly with ATKINS. This document must be compared to the original hard copy with certified seal. If applicable, in order to know the accuracy of the information contained therein and to certify that no changes, alterations or modifications have been made to the original, the field notes must be examined on site. If the information is to be reviewed by computer or other electronic means unless it is first compared to the original, ATKINS makes no warranty, express or implied, as to the accuracy of the information contained in any document transmitted or received by computer or other electronic means.		NUMBER OF RECORDS: NUMBER OF PLANS: 10/20/2008		DATE:		ORIGINAL ISSUED DATE:			
---	--	---	--	---	--	---------------------------------------------------	--	-------	--	-----------------------	--	--	--

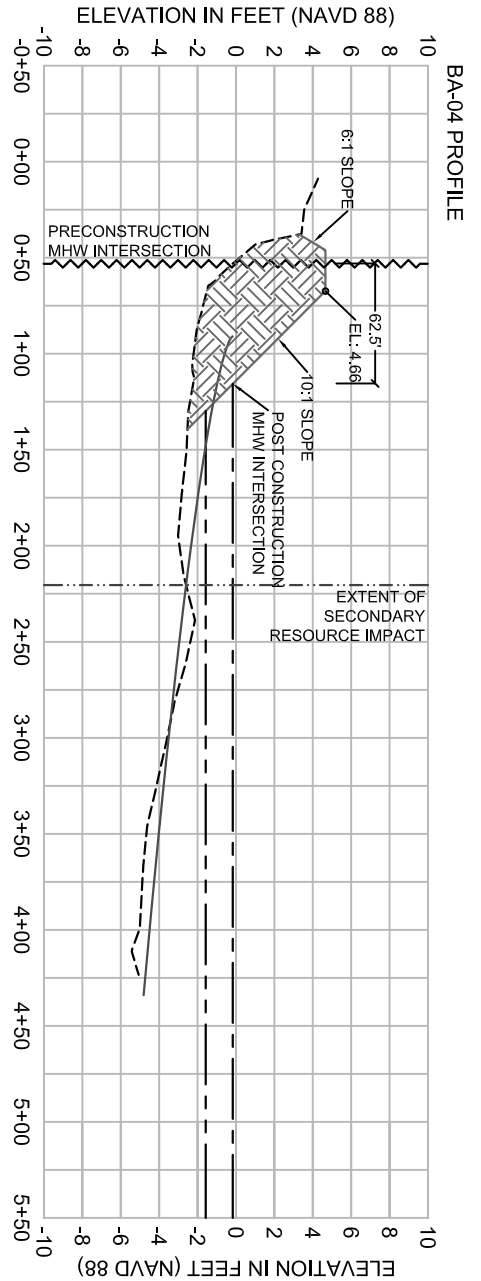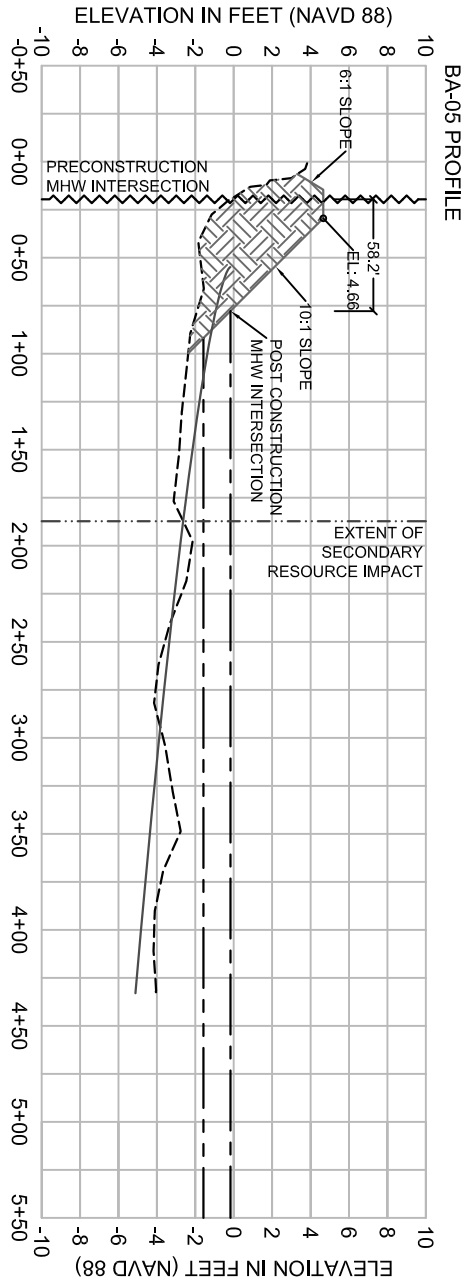

- LEGEND:**
- EXISTING GROUND
 - DESIGN BEACH FILL
 - MEAN HIGH WATER (-0.18 NAVD 88)
 - MEAN LOW WATER (-1.59 NAVD 88)
 - EQUILIBRIATED FILL TEMPLATE
 - EQUILIBRIUM TOE OF FILL
 - PRE-CONSTRUCTION MHW INTERSECTION
- VERTICAL SCALE: 1" = 10'
HORIZONTAL SCALE: 1" = 100'

PERMIT SUBMITTAL

ATKINS 1000292924 JLP BDF BDF BDF C-601		CITY OF KEY WEST P.O. BOX 1409, KEY WEST, FL 33041 REST BEACH RESTORATION PROJECT PROJECT DESIGN - BEACH FILL PROFILES	NOTICE: The information in this document was prepared by ATKINS, Inc. While ATKINS has taken all reasonable steps to assure the accuracy of the information contained in this document, it cannot guarantee that changes or alterations to this document will not be made by persons other than ATKINS personnel after the document leaves the possession of ATKINS. Changes or alterations may be safety related and result in damage to property, personal injury or death. If verification of the information contained in this document is needed, contact should be made directly with ATKINS. This document must be compared to the original hard copy, with certified raised seal, if applicable, in order to know the accuracy of the information contained herein and to further insure that no changes, alterations or modifications have been made to the document. No reliance should ever be made on a document transmitted or reviewed by computer or other electronic means unless it is first compared to the original. ATKINS makes no warranties, express or implied, concerning the accuracy of the information contained in any document transmitted or reviewed by computer or other electronic means.	REVISIONS BY DATE DESCRIPTION 1 2 3 207
------------------------------------------------------------------	--	---	---	---