CITY OF KEY WEST FINAL LANDSCAPE PLAN STAFF REPORT

DATE: January 16, 2025

From: Ben Gagnon, Planner

To: Tree Commissioners

RE: 1904-1908 Flagler Avenue **#TP2024-0014**

(Final Landscape Plan Review)

A request was made for Final Landscape Plan approval for the above referenced property also known as Somerset Island Prep Charter School.

The Tree Commission gave approval of the Conceptual Landscape plan at the November 5, 2024 meeting with comments requiring the need for staff to review the tree species and caliper inches (provide an arborist report of the trees) and all tree removal mitigation requirements be incorporated into the landscape plan. The file was an add on agenda item with no public noticing regarding the tree removals and no specific tree species or count presented. The Planning Board approved the development plan with landscape waivers on December 19, 2024.

The arborist report submitted with the December application for final landscape plan review documented that many more protected and regulated trees will be impacted by the proposed project than what was originally presented at the November meeting and many species were misidentified. The original conceptual plan November application included the removal of (1) Mahogany, (2) Cinnamon Bark, (2) Wax Myrtle, (3) Simpson Stopper, (3) Tamarind, (4) Marlberry, (2) palms, (4) Christmas Palms, and (1) Washingtonian Palm. The arborist report submitted with the December application states that (5) Pigeon Plum, (9) Marlberry, (4) Jamaican Dogwood, (1) Mahogany, (1) Gumbo Limbo, (2) Strangler Fig, (3) Strongbark, (1) Yellow "Poinciana", (1) Lignum vitae, (3) Coconut Palms, (1) Royal Palm, and (1) Alexander Palm.

It should also be noted that (1) Strangler fig tree is located on the property line with 1900 Flagler and therefore, documentation is needed in the file that the property owner of 1900 Flagler agrees with the tree removal.

The updated final landscape plan that was approved by the Planning Board does incorporate all the required mitigation as per the consulting arborist report.

Staff recommends **approval** of the final landscape plan with the updated December request for removals listed below on page 2 as underlined, with the following condition:

1. Prior to the City Commission hearing for this item, Urban Forestry must receive documentation from the property owner at 1900 Flager Avenue for agreement of the (1) Strangler Fig (tree #58) removal.

November approval	December Request - Tree #
1 Mahogany	1 Mahogany #28
4 Marlberry	9 Marlberry #13, #15, #18, #25,
	<u>#27, #33, #34, #35, #38</u>
2 Wax Myrtle	5 Pigeon Plum #11, #21, #31, #36,
	<u>#42</u>
2 Cinnamon Bark	4 Jamaican Dogwood #17, #23,
	<u>#39, #41</u>
3 Simpson Stopper	1 Gumbo Limbo #30
3 Tamarind	2 Strangler Fig #40, #58
2 Palms	3 Strongbark #44, #45, #46
4 Christmas Palms	1 Yellow "Poinciana" #52
1 Washingtonian Palm	1 Lignum Vitae #51
	3 Coconut Palms #12, #14, #16
	1 Royal Palm #24
	1 Alexander Palm #47









Tree Permit Application

Please Clearly Print All Inform	nation unless indicated otherwise. Date: 12/23/24
Tree Address	1904-1906-1908 Flagler Avenue
Cross/Corner Stree	
List Tree Name(s) and Quantity	
Reason(s) for Application	
(x) Remove	
() Transplant	() New Location () Same Property () Other/Explain below
() Heavy Maintenance Trim	
Explanation	Landscape Plan approval as part of a development plan and conditionause. Retain and remove trees as delineated on the attached Tree Mitigation Plan, and plant new material as depicted in the landscape plans package.
Property Owner Name	1908 Flagler Avenue Corp (Michael Halpern)
Property Owner email Address	c/o owen@owentrepanier.com / thomas@owentrepanier.com
Property Owner Mailing Address	201 Front Street, Suite 204, Key West, FL 33040
Property Owner Phone Number	c/o (305) 293-8983
Property Owner Signature	Keith Oropeza, Landscape Architect (k.oropeza@gaiconsultants.com)
*Representative Name	Trepanier & Associates Inc (Owen Trepanier / Thomas Francis-Siburg)
Representative email Address	owen@owentrepanier.com / thomas@owentrepanier.com
Representative Mailing Address	1421 First Street, Unit 101, Key West, FL 33040
Representative Phone Number	(305) 293-8983 Keith (407) 222-9583
	n form must accompany this application if someone other than the owner will be
	including cross/corner street. Please identify tree(s) on the property d tape or ribbon.
See attached landscape plan	



Tree Representation Authorization

Attendance at the Tree Commission meeting on the date when your request will be discussed is necessary in order to expedite the resolution of your application. This Tree Representation Authorization form must accompany the application if the property owner is unable to attend or will have someone else pick up the Tree Permit once issued.

Please Clearly Print All Information unless indicated otherwise.

Date	10/18/24	
Tree Address	1904-1906-1908 Flagler Av	enue
Property Owner Name	1908 Flagler Avenue Corp	
Property Owner Mailing Address	PO Box 1736	*
Property Owner Mailing City,		
State, Zip	Key West, FL 33041	
Property Owner Phone Number	c/o (305) 293-8983	,4
Property Owner email Address	c/o owen@owentrepanier.co	om / thomas@owentrepanier.com
Property Owner Signature	UL	
	Keith Oropeza, Landscape Arc	hitect
Representative Name	Trepanier & Associates Inc	
Representative Mailing Address	1421 First Street, Unit 101	
Representative Mailing City,		
State, Zip	Key West, FL 33040	
Representative Phone Number	(305) 293-8983	Keith: (407) 222-9583
Representative email Address	owen@owentrepanier.com /	thomas@owentrepanier.com
Michael Halpern, President - 1908 Flagler Avenue Corp	k.oropeza@gaiconsultants.c hereby authorize the abov	om e listed agent(s) to represent me in the
matter of obtaining a Tree Permit from	그는 아이들이 가지 않는데 그 사람이 가는 아이들이 되었다면 하는데 하는데 하는데 하는데 하는데 하는데 하는데 그렇게 되었다.	
You may contact me at the telephone	listed above if there are any questi	ons or need access to my property.
Property Owner Signature	Michael Halper	n, President - 1908 Flagler Avenue C
The forgoing instrument was acknow	ledged before me on this	day october 2024.
By (Print name of Affiant) Michael		n to me or has produced
FL Drivers License	as identification and w	
	lno S. Lemy	
Print name: // Dague	line S. Lemes	
ly Commission expires: 7/9/2028	Notary Public-State of	Florida (Seal)



Tree Commission	Action Minutes - Final	November 5, 2024					
10	1313 Petronia Street/T2024-0339/Heather Br	yant					
	Represented by Kenneth King						
	Requesting approval to remove (1) Avocado,	(1) Seagrape					
	and (1) Strangler Fig tree(s)						
	Attachments: Staff Report						
	A motion was made by Commissioner Johnson, seconded by Cabanas, in accordance with Sec.110-327, to approve the relative Avocado, (1) Seagrape, and (1) Strangler Fig tree, at 1313 Per replaced with 13.5 caliper inches of dicot or fruit trees from FL#1 to be planted on site or on an alternate location, or a deplantings be made to the City tree fund. The motion passed vote.	moval of (1) etronia Street to be the approved list, onation in lieu of					
11	1315 Newton Street/T2024-0337/Edward Flyi	nn-FC Real					
	Estate Investment LLC						
	Represented by Deborah Hindsley						
	Requesting approval to remove (1) Lychee and (1) Avocado						
	tree(s)						
	Attachments: Staff Report						
	A motion was made by Commissioner Cunningham, second Commissioner Cullen, in accordance with Sec.110-327, to ap of (1) Lychee and (1) Avocado tree, at 1315 Newton Street to 6.7 caliper inches of dicot or fruit trees from the approved lisplanted on site. The motion passed by unanimous vote.	pprove the removal be replaced with					
12	1904, 1906, and 1908 Flagler Avenue						
	Applicant seeks Conceptual Landscape Plan	approval with					
	Tree Removal for property associated with the	• •					
	Island Prep Charter School.						
	Attachments: Draft Resolution						
	Staff Report						
	A motion was made by Commissioner Cunningham, second Commissioner Cabanas, in accordance with Sec.110-327, to conceptual landscape plan with tree removal at 1904, 1906, a Avenue, conditioned upon staff reviewing the trees, species inches and the applicant following the mitigation plan. The n	approve the and 1908 Flagler , and caliper					
mm	unanimous vote.	······································					

13

WITHDRAWN BY UFM/DUAL PROPERTY TREE: 427 Caroline Street/T2024-0315/Wade Ferrel Declaration of Trust

EXISTING TREE REPORT and ASSESSMENT

CITY of KEY WEST

PROPERTY: 1904-1908 Flagler Avenue, Key West, FL

PROPERTY OWNERS: 1908 Flagler Avenue Corp

PO Box 1736 Key West FL 33041



PREPARED BY: Karen DeMaria Environmental Consultant/ISA Certified Arborist KKD Environmental Services P.O. Box 420975 Summerland Key, Florida 33042

305-393-9216

kkdenvironmental@gmail.com

PROPERTY SUMMARY: A site visit was done on November 8, 2024, to document the existing vegetation on the site. 1904/1906 Flagler is an older single story grocery store and offices with very little landscaping. 1908 Flagler is a charter high school that was developed in 2018/2019 through the City of Key West development plan process with an approved landscape plan.

The proposed project and new development plan will expand the high school footprint onto 1904/1906. Most of the vegetation/landscape impacts on 1908 will be occurring in the front entrance area along Flagler Avenue and along the side property line with 1904/1906. The existing structure on 1904/1906 will be demolished.

TREE ASSESSMENT: See attached tree list, map, and disposition plan for complete information regarding status of trees in the proposed development area. Trees that are to remain will be protected during demolition and construction with tree protection. Trees proposed to be removed are assessed below.

DBH = diameter at breast/standard height (4.5 ft from ground)

OH = Overall Height measured from ground to top of frond.

Caliper = diameter measurement of tree trunk measured 6 inches up on the trunk from the ground.

Tree #6: Dead tree. This tree was a strongbark tree as per the approved development plan when the Somerset Academy was constructed and needs to be replaced with **one approved, dicot tree.**

Tree #11: Pigeon Plum (Coccoloba diversifolia)

Diameter: 3.5" dbh


Condition: 70% (Fair to good health, young tree)


Location: 80% (growing along property line in planted buffer area between existing school and store.)

Species: 100% (on City of KW protected tree list)

Tree Value: 83%

Required Mitigation: 2.9 caliper inches

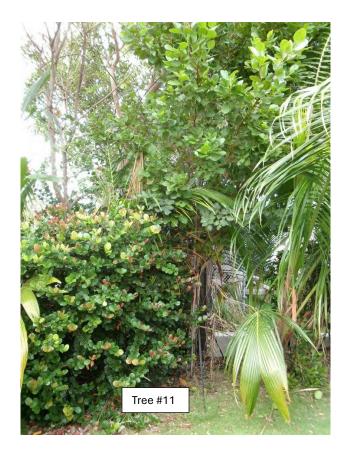

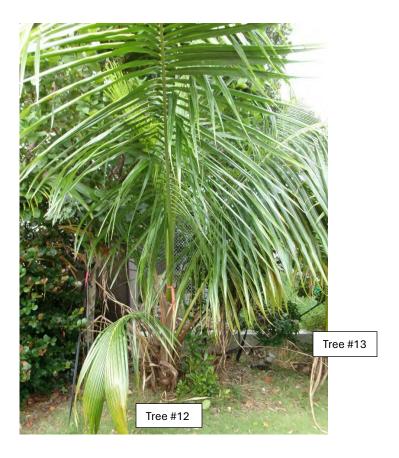

Tree #12: Coconut Palm (Cocos nucifera)

Required Mitigation: 1-native palm, 4 ft tall OH minimum

Tree #13: Marlberry (Ardisia escallonioides)

Diameter: 2.0" dbh-two trunks

Condition: 50% (Fair health with poor structure, young tree)

Location: 80% (growing along property line in planted buffer area between existing school and store.)

Species: 100% (on City of KW protected tree list)

Tree Value: 76%

Required Mitigation: 1.5 caliper inches

Tree #14: Coconut Palm (Cocos nucifera)

Required Mitigation: 1-native palm, 4 ft tall OH minimum





Tree #15: Marlberry (Ardisia escallonioides)

Diameter: 2.0" dbh-multiple trunks

Condition: 60% (Fair, young tree, shrub structure)

Location: 80% (growing along property line in planted buffer area between existing school and store.)

Species: 100% (on City of KW protected tree list)

Tree Value: 80%

Required Mitigation: 1.6 caliper inches

Tree #16: Coconut Palm (Cocos nucifera)

Required Mitigation: 1-native palm, 4 ft tall OH minimum

Tree #17: Jamaican Dogwood (Piscidia piscipula)

Diameter: 1.75" dbh

Condition: 60% (Fair, young tree)

Location: 60% (growing along property line in planted buffer area between existing school and store. Future growth of this canopy species will be hindered by elevation change and wall of neighboring

property-1904/1906, that will limit proper root growth and development.)

Species: 100% (on City of KW protected tree list)

Tree Value: 73%

Required Mitigation: 1.2 caliper inches



Tree #18: Marlberry (Ardisia escallonioides)

Diameter: 1.0" dbh

Condition: 40% (poor health and structure-growing sideways, young tree)

Location: 80% (growing along property line in planted buffer area between existing school and store.)

Species: 100% (on City of KW protected tree list)

Tree Value: 73%

Required Mitigation: 0.7 caliper inches

Tree #19 and #20: Coconut Palm (Cocos nucifera)

No mitigation required-juvenile palm with no wood.

Tree #21: Pigeon Plum (Cocoloba diversifolia)

Diameter: 2.5" dbh

Condition: 60% (Fair health, young tree)

Location: 80% (growing along property line in planted buffer area between existing school and store.)

Species: 100% (on City of KW protected tree list)

Tree Value: 80%

Required Mitigation: 2.0 caliper inches

*There is also a juvenile Washingtonian Palm (Washingtonian robusta) and a juvenile Coconut Palm (Cocos nucifera) growing in the pigeon plum rootball area. No mitigation required-juvenile palms with no wood.

Tree #22: Coconut Palm (Cocos nucifera)

No mitigation required-juvenile palm with no wood.





Tree #23: Jamaican Dogwood (Piscidia pisciputa)

Diameter: 2.0" dbh

Condition: 40% (poor health and structure, young tree)

Location: 60% (growing along property line in planted buffer area between existing school and store Future growth of this canopy species will be hindered by elevation change and wall of neighboring

property-1904/1906, that will limit proper root growth and development.)

Species: 100% (on City of KW protected tree list)

Tree Value: 66%

Required Mitigation: 1.3 caliper inches

*There is also a juvenile Coconut Palm (Cocos nucifera) growing in the pigeon plum rootball area. No mitigation required-juvenile palms with no wood.

Tree #24: Royal Palm (Roystonea regia)

Required Mitigation: 1-native palm, 4 ft tall OH minimum

Tree #25: Marlberry (Ardisia escallonioides)

Diameter: 1.5" dbh

Condition: 50% (Fair health, poor structure, young tree)

Location: 80% (growing along property line in planted buffer area between existing school and store.)

Species: 100% (on City of KW protected tree list)

Tree Value: 76%

Required Mitigation: 1.1 caliper inches





Tree #26: Coconut Palm (Cocos nucifera)

No mitigation required-juvenile palm with no wood.

Tree #27: Marlberry (Ardisia escallonioides)

Diameter: 2.0" dbh

Condition: 50% (Fair health, young tree)

Location: 80% (growing along property line in planted buffer area between existing school and store.)

Species: 100% (on City of KW protected tree list)

Tree Value: 76%

Required Mitigation: 1.5 caliper inches

Tree #28: Mahogany (Swientenia mahagoni)

Diameter: 1.5" dbh

Condition: 60% (Fair health, young tree)

Location: 80% (growing along property line in planted buffer area between existing school and store.)

Species: 100% (on City of KW protected tree list)

Tree Value: 80%

Required Mitigation: 1.2 caliper inches

Tree #29: Coconut Palm (Cocos nucifera)

No mitigation required-juvenile palms with no wood.

Tree #30: Gumbo Limbo (Bursera simaruba)

Diameter: 2" and 2.5" dbh (2 trunks, one rootball)

Condition: 60% (Fair health, young tree)

Location: 60% (growing along property line in planted buffer area between existing school and store. Future growth of this canopy species will be hindered by elevation change and wall of neighboring

property-1904/1906, that will limit proper root growth and development.)

Species: 100% (on City of KW protected tree list)

Tree Value: 73%

Required Mitigation: 3.2 caliper inches

*There is also a juvenile Coconut Palm (Cocos nucifera) and a juvenile Washingtonian Palm (Washingtonian robusta) growing in the Gumbo Limbo rootball area. No mitigation required-juvenile palms with no wood.

Tree #31: Pigeon Plum (Cocoloba diversifolia)

Diameter: 2.25" dbh

Condition: 40% (Poor health, young tree)

Location: 80% (growing along property line in planted buffer area between existing school and store.)

Species: 100% (on City of KW protected tree list)

Tree Value: 83%

Required Mitigation: 2.9 caliper inches

Tree #32: Washingtonian Palm (Washingtonian robusta)

No mitigation required-palm not native and not regulated, less than 10 ft CT in height.





Tree #33: Marlberry (Ardisia escallonioides)

Diameter: 1.5" dbh

Condition: 20% (Poor health, half of tree canopy is dead, young tree)

Location: 80% (growing along property line in planted buffer area between existing school and store.)

Species: 100% (on City of KW protected tree list)

Tree Value: 66%

Required Mitigation: 0.9 caliper inches

Tree #34: Marlberry (Ardisia escallonioides)

Diameter: 2" dbh

Condition: 40% (Poor health, partial rootball exposure-growth lean, young tree)

Location: 80% (growing along property line in planted buffer area between existing school and store.)

Species: 100% (on City of KW protected tree list)

Tree Value:73%

Required Mitigation: 1.4 caliper inches

Tree #35: Marlberry (Ardisia escallonioides)

Diameter: 2" dbh

Condition: 60% (Fair health, young tree)

Location: 80% (growing along property line in planted buffer area between existing school and store.)

Species: 100% (on City of KW protected tree list)

Tree Value: 80%

Required Mitigation: 1.6 caliper inches

Tree #36: Pigeon Plum (Cocoloba diversifolia)

Diameter: 2" dbh

Condition: 50% (Fair to poor health, canopy die-back, young tree)

Location: 80% (growing along property line in planted buffer area between existing school and store.)

Species: 100% (on City of KW protected tree list)

Tree Value: 76%

Required Mitigation: 1.5 caliper inches





Tree #37: Coconut Palm (Cocos nucifera)

No mitigation required-juvenile palms with no wood.

Tree #38: Marlberry (Ardisia escallonioides)

Diameter: 2" dbh

Condition: 30% (Poor health-part of tree is dead, young tree)

Location: 80% (growing along property line in planted buffer area between existing school and store.)

Species: 100% (on City of KW protected tree list)

Tree Value: 70%

Required Mitigation: 1.4 caliper inches

Tree #39: Jamaican Dogwood (Piscidia piscipula)

Diameter: 0.5" and 1.5" (2 trunks, one rootball area) Condition: 50% (Fair health, poor structure, young tree)

Location: 60% (growing along property line in planted buffer area between existing school and store Future growth of this canopy species will be hindered by elevation change and wall of neighboring

property-1904/1906, that will limit proper root growth and development.)

Species: 100% (on City of KW protected tree list)

Tree Value: 70%

Required Mitigation: 1.4 caliper inches





Tree #40: Strangler Fig (Ficus aurea)

Diameter: 4.0" dbh

Condition: 60% (Fair health and structure, young tree)

Location: 60% (growing along property line in planted buffer area between existing school and store. Future growth of this canopy species will be hindered by elevation change and wall of neighboring

property-1904/1906, that will limit proper root growth and development.)

Species: 100% (on City of KW protected tree list)

Tree Value: 73%

Required Mitigation: 2.9 caliper inches

Tree #41: Jamaican Dogwood (Piscidia piscipula)

Diameter: 5.0" dbh

Condition: 50% (Fair health, poor structure, young tree with two codominant trunks.)

Location: 60% (growing along property line in planted buffer area between existing school and store. Future growth of this canopy species will be hindered by elevation change and wall of neighboring

property-1904/1906, that will limit proper root growth and development.)

Species: 100% (on City of KW protected tree list)

Tree Value: 70%

Required Mitigation: 3.5 caliper inches

Tree #42: Pigeon Plum (Cocoloba diversifolia)

Diameter: 2.5" dbh

Condition: 60% (Fair health, young tree)

Location: 80% (growing along property line in planted buffer area between existing school and store. Very

visible from road.)

Species: 100% (on City of KW protected tree list)

Tree Value: 80%

Required Mitigation: 2.0 caliper inches





Tree #43: Six Spanish Stoppers shrubs (Eugenia foetida)
Shrubs are not regulated-no mitigation required.

Tree #44: Strongbark (Bourreria succulenta)

Diameter: 2.0" dbh

Condition: 60% (Fair health, young tree)

Location: 80% (growing in front of building-very visible tree.)

Species: 100% (on City of KW protected tree list)

Tree Value: 80%

Required Mitigation: 1.6 caliper inches

Tree #45: Strongbark (Bourreria succulenta)

Diameter: 2.25" dbh

Condition: 60% (Fair health, young tree)

Location: 80% (growing in front of building-very visible tree.)

Species: 100% (on City of KW protected tree list)

Tree Value: 80%

Required Mitigation: 1.8 caliper inches

Tree #46: Strongbark (Bourreria succulenta)

Diameter: 2.25" dbh

Condition: 60% (Fair health, young tree)

Location: 80% (growing in front of building-very visible tree.)

Species: 100% (on City of KW protected tree list)

Tree Value: 80%

Required Mitigation: 1.8 caliper inches





Tree #47: Alexander Palm (Ptychosperma elegans)

Required Mitigation: 1-native palm, 4 ft tall OH minimum

Tree #52: "Yellow Poinciana" (Peltophorum pterocarpum)

Diameter: 6.0" dbh

Condition: 70% (Fair to good health)

Location: 80% (growing in City right of way planter along Flagler Avenue and sidewalk. Very visible tree.) Species: 50% (not on City of KW protected or not protected tree list. Regulated due to trunk diameter.)

Tree Value: 66%

Required Mitigation: 3.9 caliper inches

Tree #53: Woman's Tongue (Albizia lebbeck)

Tree species is on not protected tree list and tree diameter is less than 24" dbh. No mitigation required.

Tree #54: Areca Palm (Dypsis lutescens)

Tree species is on not protected tree list. No mitigation required.











Four photos of Tree #58 showing base of tree, canopy, and root system.





Tree #58: Strangler Fig (Ficus aurea)

Diameter: 42.0" dbh

Condition: 50% (Fair health, poor structure-lots of leg trunks.)

Location: 40% (growing on property line with 1900 Flagler. Base of tree growing at/on 1900 building.

Canopy in utility lines.)

Species: 100% (on City of KW protected tree list)

Tree Value: 63%

Required Mitigation: 26.4 caliper inches

Tree #59 to #62: Three Jamaican Dogwood (Piscidia piscipula) and one Strangler fig tree (Ficus aurea) growing along rear property line of 1904/1906. Trees were abused by 1900 Flagler property owner and a Tree Commission Settlement Agreement approved the removal of these trees with the planting of new trees wholly on 1900 Flagler by the property owner of 1900 Flagler.





Two photos of Trees #59-62.

Tree #51: Lignum vitae (Guaiacum sanctum)

Diameter: 2.0" dbh

Condition: 20% (very poor.)

Location: 80% (growing in right of way planter between sidewalk and street, very visible.)

Species: 100% (on City of KW protected tree list)

Tree Value: 66%

Required Mitigation: 1.3 caliper inches



Photo of tree #51.

Total Required Mitigation as per City of Key West Tree Ordinance (for tree and palm removals): The total mitigation requirement for the proposed removal of protected and regulated dicot trees is 74.5 caliper inches of approved trees and for the proposed removal of the protected and regulated palms is 5 approved native palms, 4 ft tall minimum each palm.

The updated proposed landscape plan includes the planting of 17 Buccaneer palms, 2-Gumbo Limbo trees (6 caliper inches with a 4:1 mitigation credit), 2-Lignum vitae trees (3 caliper inches with a 2:1 mitigation credit), 2-Paradise trees (4 caliper inches), and 2-Mahogany trees (6 caliper inches with a 4:1 mitigation credit). The caliper size for the proposed trees and the mitigation credit given to these species indicates that the required Tree Commission mitigation is being met in the updated landscape plan.

Karen DeMaria

DATE

12-4-24

TREE #	COMMON NAME	SCIENTIFIC NAME	SIZE	KW City LDR	DISPOSITION	REQUIRED REPLACEMENT	NOTES
1	Coconut Palm	Cocos nucifera	3 ft CT	Protected	Remain	NA	rear property line-parking lot
2	Coconut Palm	Cocos nucifera	10 ft CT	Protected	Remain	NA	rear property line-parking lot
3	Woman's Tongue	Albizia lebbeck	<24" dbh	not regulated	Remain	NA	Rear property line, Neighbor's property- canopy overhang (no impact)
4	Strongbark	Bourreria succulenta	2" dbh	Protected	Remain	NA	rear property line-parking lot
5	Strongbark	Bourreria succulenta	3" dbh	Protected	Remain	NA	rear property line-parking lot
6	Dead Tree		NA	Development Plan Tree	Remove	1-tree	rear property line, was a strongbark- tree needs to be replaced as per approved landscape plan
7	Jamaican Dogwood	Piscidia piscipula	18" dbh	Protected	Remain	NA	side of 1908 Flagler, property line tree, growing through fence
8a	Jamaican Dogwood	Piscidia piscipula	3.5" dbh	Protected	Remain	NA	side of 1908 Flagler
8b	Jamaican Dogwood	Piscidia piscipula	4.5" dbh	Protected	Remain	NA	side of 1908 Flagler
9	Cinnamon Bark	Canella winterana	2" dbh	Protected*	Remain	NA	side of 1908 Flagler-State Listed
10	Coconut Palm	Cocos nucifera	double 1- 3 ft CT	Protected	Remain	NA	side of 1908 Flagler
11	Pigeon Plum	Coccoloba diversifolia	3.5" dbh	Protected	Remove	2.9"	side of 1908 Flagler
12	Coconut Palm	Cocos nucifera	double 1 ft CT	Protected	Remove	1-4 ft tall OH native palm	side of 1908 Flagler
13	Marlberry	Ardisia escallonioides	2" dbh	Protected	Remove	1.5"	side of 1908 Flagler, 2 trunks
14	Coconut Palm	Cocos nucifera	1 ft CT	Protected	Remove	1-4 ft tall OH native palm	side of 1908 Flagler

15	Marlberry	Ardisia escallonioides	2" dbh	Protected	Remove	1.6"	side of 1908 Flagler, multiple trunks
	,				Remove	1-4 ft tall OH native	
16	Coconut Palm	Cocos nucifera	1 ft CT	Protected	nemove	palm	side of 1908 Flagler
17	Jamaican Dogwood	Piscidia piscipula	1.75" dbh	Protected	Remove	1.2"	side of 1908 Flagler
18	Marlberry	Ardisia escallonioides	1" dbh	Protected	Remove	0.7"	side of 1908 Flagler, growing sideways
19	Coconut Palm	Cocos nucifera	juvenile	Protected	Remove	0	side of 1908 Flagler
20	Coconut Palm	Cocos nucifera	juvenile	Protected	Remove	0	side of 1908 Flagler
21a	Pigeon Plum	Cocoloba diversifolia	2.5" dbh	Protected	Remove	2"	side of 1908 Flagler
21b	Coconut Palm	Cocos nucifera	juvenile	Protected	Remove	0	side of 1908 Flagler
21c	Washingtonian Palm	Washingonia robusta	juvenile	Not Regulated	Remove	0	side of 1908 Flagler
22	Coconut Palm	Cocos nucifera	juvenile	Protected	Remove	0	side of 1908 Flagler, next to 1904 pathway
23a	Jamaican Dogwood	Piscidia piscipula	2" dbh	Protected	Remove	1.3"	side of 1908 Flagler, next to 1904 pathway
23b	Coconut Palm	Cocos nucifera	juvenile	Protected	Remove	0	
					Remove	1-4 ft tall OH native	
24	Florida Royal Palm	Roystonea regia	4 ft CT	Protected	Nemove	palm	side of 1908 Flagler
25	Marlberry	Ardisia escallonioides	1.5" dbh	Protected	Remove	1.1"	side of 1908 Flagler
26	Coconut Palm	Cocos nucifera	double juvenile	Protected	Remove	0	side of 1908 Flagler
27	Marlberry	Ardisia escallonioides	2" dbh	Protected	Remove	1.5"	side of 1908 Flagler
28	Mahogany	Swietenia mahagoni	1.5" dbh	Protected*	Remove	1.2"	side of 1908 Flagler, State Listed
29	Coconut Palm	Cocos nucifera	juvenile	Protected	Remove	0	side of 1908 Flagler
30a	Gumbo Limbo	Bursera simaruba	2" dbh	Protected	Remove	3.2"	side of 1908 Flagler
30b	Gumbo Limbo	Bursera simaruba	2.5" dbh	Protected	Remove	NA	side of 1908 Flagler


30c	Washingtonian Palm	Washingonia robusta	juvenile	Regulated	Remove	0	side of 1908 Flagler
30d	Coconut Palm	Cocos nucifera	juvenile	Protected	Remove	0	side of 1908 Flagler
31	Pigeon Plum	Coccoloba diversifolia	2.25" dbh	Protected	Remove	2.9"	side of 1908 Flagler
32	Washintonian Palm	Washingonia robusta	1 ft CT	not regulated	Remove	0	side of 1908 Flagler
33	Marlberry	Ardisia escallonioides	1.5" dbh	Protected	Remove	0.9"	side of 1908 Flagler
34	Marlberry	Ardisia escallonioides	2" dbh	Protected	Remove	1.4"	side of 1908 Flagler, old #11
35	Marlberry	Ardisia escallonioides	2" dbh	Protected	Remove	1.6"	side of 1908 Flagler
36	Pigeon Plum	Coccoloba diversifolia	2" dbh	Protected	Remove	1.5"	side of 1908 Flagler
37	Coconut Palm	Cocos nucifera	juvenile	Protected	Remove	0	side of 1908 Flagler
38	Marlberry	Ardisia escallonioides	2" dbh	Protected	Remove	1.4"	side of 1908 Flagler
39a	Jamaican Dogwood	Piscidia piscipula	0.5" dbh	Protected	Remove	1.4"	side of 1908 Flagler
39b	Jamaican Dogwood	Piscidia piscipula	1.5" dbh	Protected	Remove	NA	side of 1908 Flagler
40	Strangler Fig	Ficus aurea	4" dbh	Protected	Remove	2.9"	side of 1908 Flagler
41	Jamaican Dogwood	Piscidia piscipula	5" dbh	Protected	Remove	3.5"	side of 1908 Flagler, 2 trunks
42	Pigeon Plum	Coccoloba diversifolia	2.5" dbh	Protected	Remove	2"	front of 1908 Flagler
43	Spanish Stopper x6	Eugenia foetida	NA	not regulated	Remove	0	Planted and maintained as hedges/shrubs, front of 1908 Flagler
44	Strongbark	Bourreria succulenta	2" dbh	Protected	Remove	1.6"	front of 1908 Flagler
45	Strongbark	Bourreria succulenta	2.25" dbh	Protected	Remove	1.8"	front of 1908 Flagler
46	Strongbark	Bourreria succulenta	2.25" dbh	Protected	Remove	1.8"	front of 1908 Flagler
47	Alexander Palm	Ptychosperma elegans	10 ft CT	Regulated	Remove	1-4 ft tall OH native palm	front of 1908 Flagler
48	Gumbo Limbo	Bursera simaruba	1.5" dbh	Protected	Remain	NA	1908 Flagler along Dennis Street, canopy hacked
49	Washintonian Palm	Washingonia robusta	9 ft CT	not regulated	Remain	NA	1908 Flagler along Dennis Street

		¬		I			development agreement approved
					Remain	NA	planting and maitainance by 1908
50	"Yellow Poinciana"	Peltophorum pterocarpum	6" dbh	Regulated	Hemani	107	Flagler
		- Coopiiciaiii prorocarpaiii		i i o gaitai o a			previous development agreement
					Remove	1.3"	approved planting and maitainance by
51	Lignum vitae	Guaiacum sanctum	2" dbh	Protected*			1908 Flagler, poor condition
							development agreement approved
					Remove	3.9"	planting and maitainance by 1908
52	"Yellow Poinciana"	Peltophorum pterocarpum	6" dbh	Regulated			Flagler
53	Woman's Tongue	Albizia lebbeck	<24" dbh	not regulated	Remove	0	front 1904 Flagler
54	Areca Palm	Dypsis lutescens	NA	not regulated	Remove	0	Front corner 1904 Flagler
55	Wild Tamarind	Lysiloma latisiliquum	15.2" dbh	Protected	Remain	NA	City owned tree-Right of Way
56	Wild Tamarind	Lysiloma latisiliquum	5" dbh	Protected	Remain	NA	City owned tree-Right of Way
57	Black Ironwood	Krugiodendron ferreum	3" dbh	Protected	Remain	NA	City owned tree-Right of Way
58	Strangler Fig	Ficus aurea	42" dbh	Protected	Remove	26.4"	Property Line tree w/1900 Flagler
					Removal	1900 Flagler	removal approved via Tree
					already	responsible	Commission Settlement Agreement
59	Jamaican Dogwood	Piscidia piscipula	Х	Settlement	approved	Тезропзівіс	w/1900 Flagler
					Removal	1900 Flagler	removal approved via Tree
					already	responsible	Commission Settlement Agreement
60	Jamaican Dogwood	Piscidia piscipula	X	Settlement	approved		w/1900 Flagler
					Removal	1900 Flagler	removal approved via Tree
					already	responsible	Commission Settlement Agreement
61	Jamaican Dogwood	Piscidia piscipula	X	Settlement	approved	•	w/1900 Flagler
					Removal	1900 Flagler	removal approved via Tree
	Other and an Elia	F:		0-44	already	responsible	Commission Settlement Agreement
62	Strangler Fig	Ficus aurea	X	Settlement	approved		w/1900 Flagler

OH= Overall Height

Palms species on the City not protected tree list are regulated when there is 10 ft of wood.

Juvenile Palms = not regulated-no wood/trunk

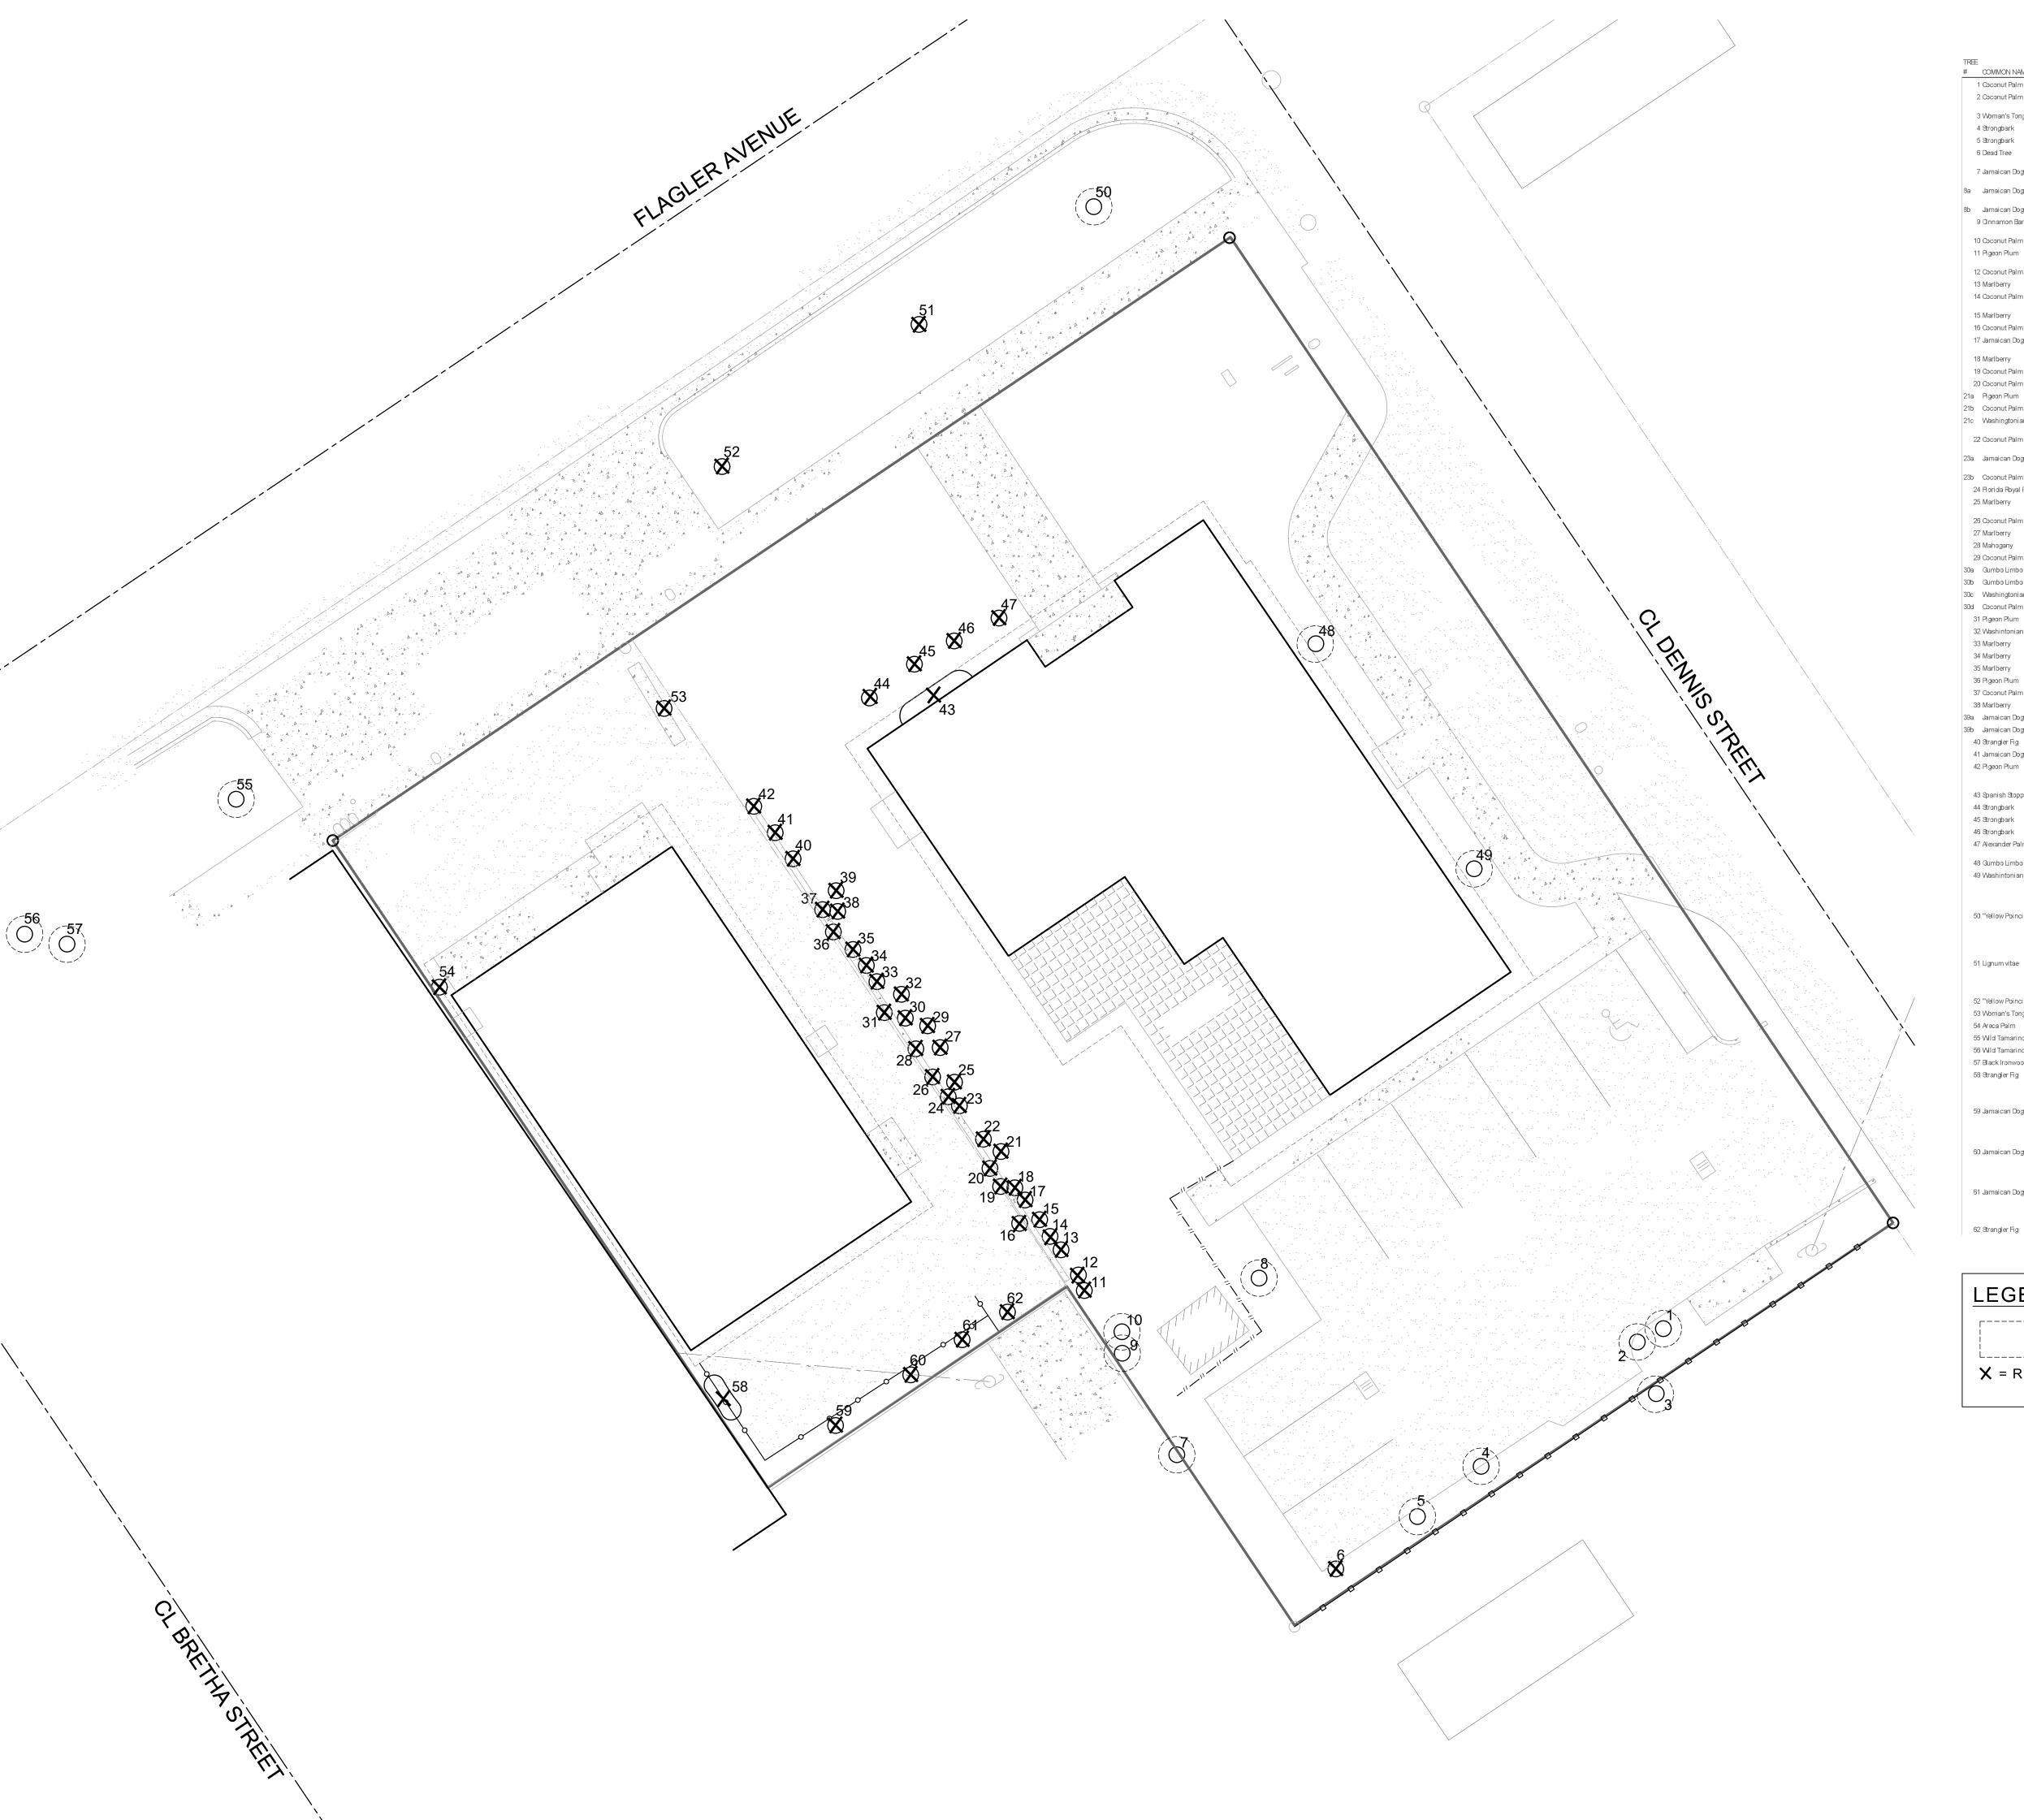

Neighbor's property-canopy 3 Woman's Tonque 4 Strongbark 5 Strongbark 6 Dead Tree was a strongbark side of 1908 Flagler, propertyline 7 Jamaican Dogwood tree, growing through fence side of 1908 Flagler 8a Jamaican Dogwood side of 1908 Flagler 8b Jamaican Dogwood side of 1908 Flagler-State Listed 1-3 ft CT Protected side of 1908 Flagler 11 Pigeon Plum Coccoloba diversifolia 3.5" dbh Protected side of 1908 Flagler side of 1908 Flagler 12 Coconut Palm side of 1908 Flagler, 2 trunks 13 Marlberry side of 1908 Flagler side of 1908 Flagler, multiple 15 Marlberry 1 ft CT Protected side of 1908 Flagler 16 Coconut Palm side of 1908 Flagler 17 Jamaican Dogwood side of 1908 Flagler, growing sideways side of 1908 Flagler side of 1908 Flagler 21a Pigeon Plum side of 1908 Flagler 21b Coconut Palm side of 1908 Flagler 21c Washingtonian Palm side of 1908 Hagler, next to 1904 side of 1908 Flagler, next to 1904 23b Coconut Palm 24 Florida Roval Palm side of 1908 Flagler 25 Marlberry side of 1908 Flagler side of 1908 Flagler side of 1908 Flagler 28 Mahogany side of 1908 Flagler, State Listed 29 Coconut Palm side of 1908 Flagler 30a Gumbo Limbo side of 1908 Flagler side of 1908 Flagler 30c Washingtonian Palr side of 1908 Flagler side of 1908 Flagler 31 Pigeon Plum side of 1908 Flagler side of 1908 Flagler side of 1908 Flagler side of 1908 Flagler, old #11 34 Marlberry side of 1908 Flagler 35 Marlberry 36 Pigeon Plum side of 1908 Flagler side of 1908 Flagler 38 Marlberry side of 1908 Flagler side of 1908 Flagler 39a Jamaican Dogwood side of 1908 Flagler 39b Jamaican Dogwood side of 1908 Flagler 40 Strangler Fig side of 1908 Flagler, 2 trunks 42 Pigeon Plum front of 1908 Flagler Planted and maintained as hedges/shrubs, front of 1908 43 Spanish Stopper x6 44 Strongbark front of 1908 Flagler 45 Strongbark front of 1908 Flagler 46 Strongbark front of 1908 Flagler front of 1908 Flagler 47 Alexander Palm 1908 Flagler along Dennis Street, 1.5" dbh Protected 48 Gumbo Limbo Bursera si maruba canopy hacked Washingonia robusta 9 ft CT not regulated To Remain 49 Washintonian Palm 1908 Ragler along Dennis Street Right of way trees-previous development agreement approved planting and maitainance by 1908 50 "Yellow Poinciana" Peltophorum pterocarpum 6' dbh Regulated State Listed, Right of way treesprevious development agreement approved planting and maitainance by 1908 Flagler, poor Quaiacum sanctum 2' dbh Protected* condition 51 Lignum vitae Right of way trees-previous development agreement approved planting and maitainance by 1908 1904 Flagler 53 Woman's Tongue Front corner 1904 Flagler 54 Areca Palm 55 Wild Tamarind Oity owned tree-Right of Way 56 Wld Tamarind Oity owned tree-Right of Way 57 Black Ironwood Oity owned tree-Right of Way Property Line tree w/1900 Flagler Rear of 1904 along concrete wall-58 Strangler Fig Removal already 1900 Flagler removal approved via Tree 59 Jamaican Dogwood Rear of 1904 along concrete wall-Removal already 1900 Flagler removal approved via Tree approved responsible Commission Settlement 60 Jamaican Dogwood Piscidia piscipula Agreement w/1900 Flagler Rear of 1904 along concrete wall-Removal already 1900 Ragler removal approved via Tree approved responsible Commission Settlement 61 Jamaican Dogwood Agreement w/1900 Flagler Rear of 1904 along concrete wall-Removal already 1900 Flagler removal approved via Tree approved responsible Commission Settlement Agreement w/1900 Flagler

LEGEND

TREE PROTECTION BARRIER

X = REMOVE

CIVICA

8323 NW 12th St. Suite 106 Doral, FL 33126 tel: 305.593.9959 info@civicagroup.com www.civicagroup.com AA #26001093

PROJECT:

SOMERSET ISLAND PREP CHARTER SCHOOL ANNEX

Folio No.: 000063480-000000 00063450-000000



NAME OF DEVELOPMENT: SOMERSET ISLAND PREP CHARTER SCHOOL

LOCATION: 1906 FLAGLER AVE KEY WEST, FL 33040

OWNER: 1908 FLAGLER AVE CORP.

OWNER'S AUTHORIZED AGENT: TREPANIER & ASSOCIATES INC.

DEVELOPER: SOMERSET ISLAND PREP.

CONSULTANTS/ EMGINEERS: Keith Oropeza, PLA, ASLA Landscape Architecture Director

618 E. South Street, Suite 700 Orlando, Florida 32801 T 407.423.8398/ D 321.445.8034/ M 407.222.9583 Allen E. Perez, P.E.

Perez Engineering & Development, Inc. 1010 Kennedy Drive, Suite 202 Key West, FL 33040 305.293.9440

REECE & ASSOCIATES
PROFESSIONAL SURVEYORS AND MAPPERS
LICENSED BUSINESS (LB) NO. 7846
31193 AVENUE A, BIG PINE KEY, FL. 33043
OFFICE (305) 972 - 1348
EMAIL: INFO@REECESURVEYING.COM

TRAF TECH ENGINEERING, INC

Joaquin E. Vargas, P.E. President 8400 N University Dr Ste 307 Tamarac, FL 33321 954.582.0988

CIVICA PROJECT No:

230119 **ISSUED FOR:**

DRC SUBMITTAL

No. DATE REVISION 1\ | 9/20/24 | REVISION COMMENTS IDM

APPROVED BY DRAWN BY ΚO DATE SCALE: 1" = 10'-0"07/2024

SEAL/SIGNATURE

ROLANDO LLANES, RA. AIA AR - 0013160


This drawing is the property of CIVICA and is not to be reproduced or copied in whole or part. It is not to be used on any other project and is to be returned on request.

SHEET TITLE

TREE MITIGATION PLAN

COPYRIGHT © 2023

SHEET NUMBER LA2.3

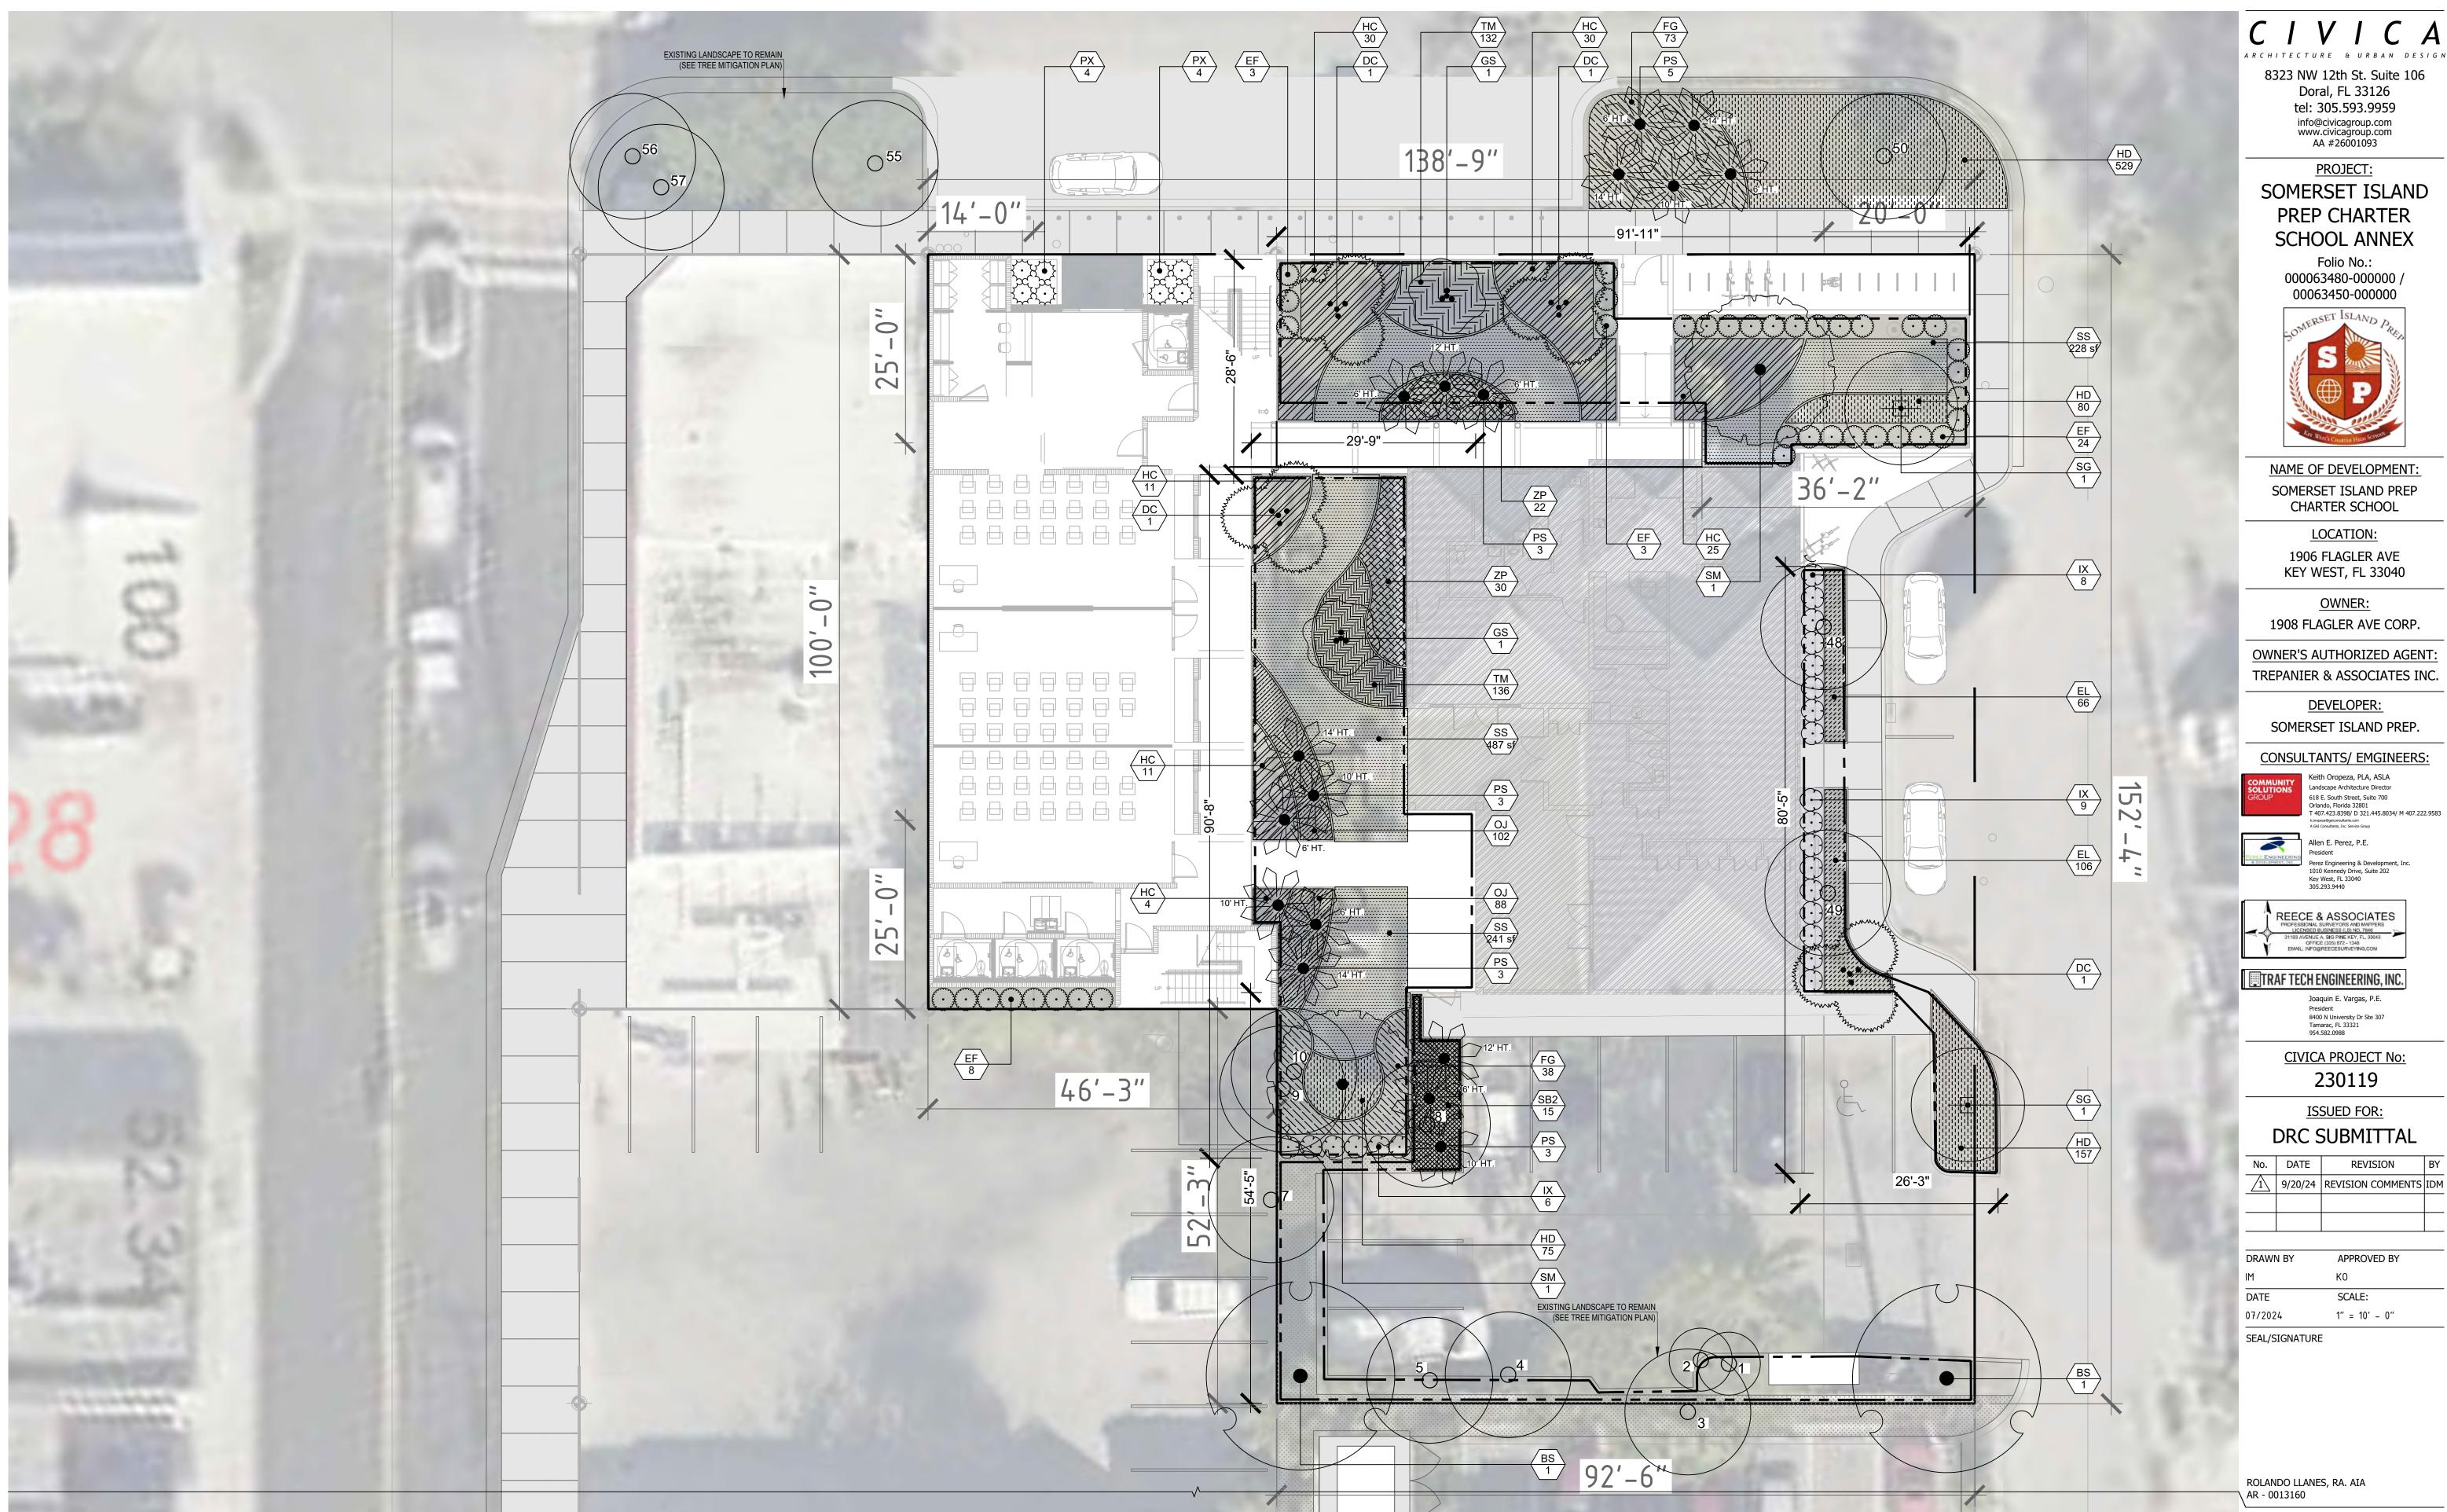

NOTES: Site will be under 100% Irrigation. Drawing to be submitted for approval at time of construction.

part. It is not to be used on any other project and is to be returned on request. COPYRIGHT © 2023

SHEET TITLE **PROPOSED ENLARGED** LANDSCAPE PLAN

This drawing is the property of CIVICA and is

not to be reproduced or copied in whole or

ROLANDO LLANES, RA. AIA

AR - 0013160

8323 NW 12th St. Suite 106 Doral, FL 33126 tel: 305.593.9959

info@civicagroup.com www.civicagroup.com AA #26001093

PROJECT:

SOMERSET ISLAND

PREP CHARTER

SCHOOL ANNEX

Folio No.: 000063480-000000 / 00063450-000000

NAME OF DEVELOPMENT:

SOMERSET ISLAND PREP CHARTER SCHOOL

LOCATION:

1906 FLAGLER AVE KEY WEST, FL 33040

OWNER:

1908 FLAGLER AVE CORP.

OWNER'S AUTHORIZED AGENT:

TREPANIER & ASSOCIATES INC.

DEVELOPER: SOMERSET ISLAND PREP.

CONSULTANTS/ EMGINEERS:

Keith Oropeza, PLA, ASLA Landscape Architecture Director

618 E. South Street, Suite 700

Perez Engineering & Development, Inc. 1010 Kennedy Drive, Suite 202 Key West, FL 33040 305.293.9440

Allen E. Perez, P.E.

TRAF TECH ENGINEERING, INC.

Joaquin E. Vargas, P.E.

8400 N University Dr Ste 307 Tamarac, FL 33321 954.582.0988

CIVICA PROJECT No:

230119

ISSUED FOR:

DRC SUBMITTAL

1\ | 9/20/24 | REVISION COMMENTS | IDM

K0

SCALE:

REVISION

APPROVED BY

1" = 10' - 0"


No. DATE

DRAWN BY

07/2024

Orlando, Florida 32801 T 407.423.8398/ D 321.445.8034/ M 407.222.9583



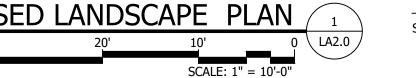

SHEET NUMBER LA2.0

PLANT_SCHEDULE

SYMBOL	CODE	QTY	BOTANICAL / COMMON NAME	SIZE	
TREES					
	PS	17	PSEUDOPHOENIX SARGENTII / BUCCANEER PALM TREE	SEE PLAN FOR CT HT., SLICK TRUNK, FG.	
	BS	2	BURSERA SIMARUBA/ GUMBO LIMBO	14-16' HT., 6"CAL.	
· · · · · · · · · · · · · · · · · · ·	DC	4	DYPSIS CABADAE / CABADA PALM	MULTI-TRUNK, 14'-16' HT	
••	GS	2	GUAIACUM SANCTUM / LIGNUM VITAE	SINGLE TRUNK, SPECIMAN 7'-10' HT X 8'-10' SPRD., 3" CAL.	
+	SG	2	SIMAROUBA GLAUCA / PARADISE TREE	STANDARD, 14'-16' HT., 6' CT, 4" CAL.	
	SM	2	SWIETENIA MAHAGONI / WEST INDIAN MAHOGANY	14'-16' HT X 7'-8' SPRD., 6" CAL	
SHRUBS					
£	EF	38	EUGENIA FOETIDA / SPANISH STOPPER	6'-7' HT., FULL.	
	IX	23	IXORA X 'NORA GRANT' / IXORA 'NORA GRANT	18"-24" OA.	
\.\.\.\.\.\.\.\.\.\.\.\.\.\.\.\.\.\.\.	PX	8	PHILODENDRON XANADU / XANADU PHILODENDRON	2.5` HT.X3` SPRD.	
SYMBOL	CODE	QTY	BOTANICAL / COMMON NAME	SIZE	SPACING
SHRUB ARE	<u>AS</u>				
	FG	184	FICUS MICROCARPA `GREEN ISLAND` / GREEN ISLAND FICUS	18"-24" OA	24" o.c.
	HC	111	HAMELIA PATENS `COMPACTA` / DWARF FIREBUSH	16"-20" OA	30" o.c.
	OJ	190	OPHIOPOGON JAPONICUS / MONDO GRASS	6"-8", FULL	12" o.c.
	SB2	15	SPARTINA BAKERI / SAND CORD GRASS	24"-30" OA, FULL	36" o.c.
	ZP	52	ZAMIA PUMILA / COONTIE	18"-24" OA	24" o.c.
SYMBOL	CODE	QTY	BOTANICAL / COMMON NAME	SIZE	SPACING
GROUND CO	OVERS				
//////// /////////	EL	172	ERNODEA LITTORALIS / GOLDEN CREEPER	8"-10" HT.	12" o.c.
	HD	1,197	HELIANTHUS DEBILIS / DUNE SUNFLOWER	8"-10" HT.	12" o.c.
	SS	1.255 SF	STENOTAPHRUM SECUNDATUM / ST AUGUSTINE GRASS	SOD	

NOTES:

- NO CONSTRUCTION MATERIALS SHALL BE STORED INSIDE FENCED AREA ON JOBS WHERE ERECTION OF FENCE IS MADE IMPOSSIBLE BY SITE CONDITIONS, NOTHING IS TO BE STORED WITHIN A DIAMETER 5 TIMES THE CALIPER OF THE TREE TO BE PROTECTED.
- 2. TREE PROTECTION TO REMAIN UNTIL SUBSTANTIAL COMPLETION DIRECTED BY THE LANDSCAPE ARCHITECT.
- NO DIGGING OR TRENCHING SHOULD OCCUR WITHIN 5 X CALIPER DIAMETERS OF EXISTING TREES THAT ARE TO BE PROTECTED IN PLACE WITHOUT FIRST CONSULTING WITH LANDSCAPE ARCHITECT.
- 4. ALL TREES TO BE PROTECTED IN PLACE SHALL RECEIVE SUPPLEMENTAL IRRIGATION IF REGULAR IRRIGATION SOURCE IS DISCONNECTED DURING CONSTRUCTION ACTIVITY.


TRANSPLANT NOTES:


CONTRACTOR MUST PROVIDE ACTIVE DRIP IRRIGATION TO TREES WITHIN 12 HOURS OF PLANTING

TREE ROOTBALL TO BE PROPERLY PREPARED, PROTECTED AND SECURED DURING TRANSPLANT

NO LIMBS TO BE DAMAGED DURING TRANSPLANT. IF DAMAGE OCCURS, CONTRACTOR TO CONSULT LANDSCAPE ARCHITECT FOR PRUNING NEEDS

TREE TO BE PROPERLY PROTECTED IN NEW LOCATION. FOLLOW TREE PROTECTION DETAIL

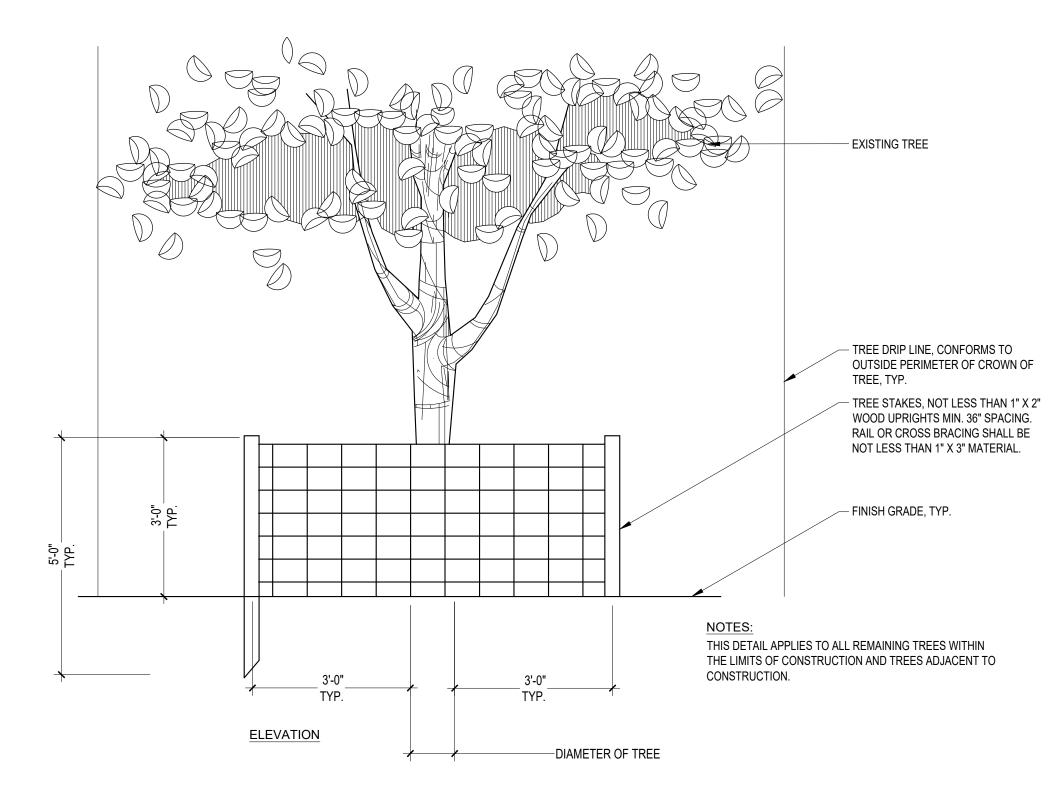

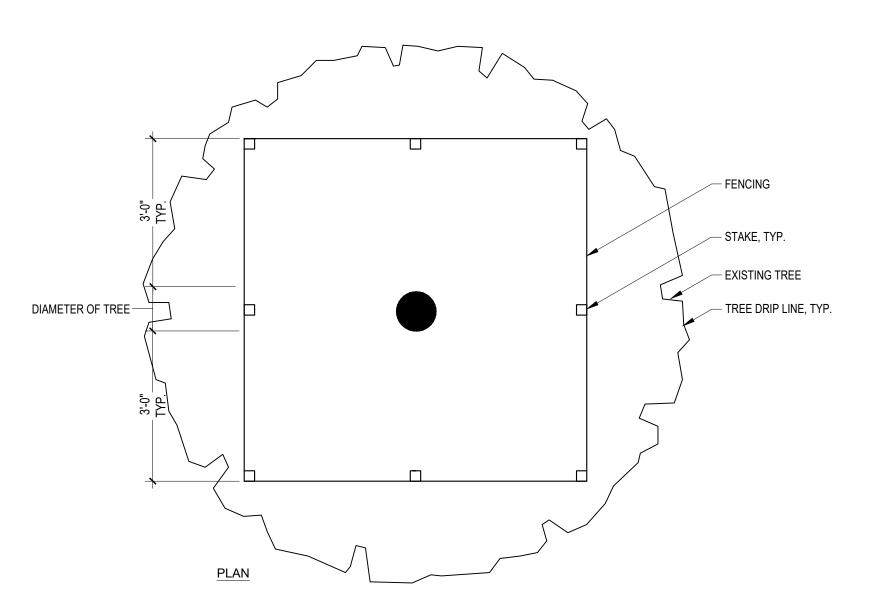



TREE PROTECTION DETAIL

CALE: NTS

Minimum Landscaped Areas - SEC. 108-412(a)			
21,712 SF x 20% Minimum area of building site	SF/%Required	SF/%Provided	
21,7123 X2070IVIIIIIIIIIIIIIIII ea OI building site	4,342 SF / 20%	6826 S F / 31%	
Minimum Native Plant Requirement 70% - SEC. 108-412(b)			
	Total Plants Provided	Percent Provided	
Nati <i>v</i> e Plants	1597	70%	
Exotic Plants	699	30%	
Total native & Exotic Plants	2296	100%	
Minimum Standards Landscaping Along Street Frontage Sec. 108-413			
Area of site less than 0.5 acre. Width of Required Landscaping 10' and 40 plant units per 100 LF.			
291 LF Property Line Abutting Street Frontage / 100LF = 2.91			
40 Plant Units x 2.91 = 116.4 Plant units			
	Total Plants Provided	x Plant Units	Plant Units Provided
Canopy / Shade Trees	3	10	30
Evergreen or Ornamental Tree	0	0	0
Shrub	177	1	177
Total Plant Units Provided			207
Requirements for Interior Parking Lot Landscape Areas - SEC. 108-414			
Sze and composition of interior landscaping			
Parking lot minimum landscape area 20%	SF/%Required	SF/%Provided	
3,354 SF of parking x 20% = 671 SF	671 S F	851 S F	
Perimeter Parking Lot Landcape Requirements - SEC.108-415			
Building Ste 20,000 SF or Less 5 Perimeter Parking Lot Landscape Area			
238 LF/ 35 LF=6.8	Total Required	Total Provided	
Canopy Shade 6.8 x 1	7	10	
Shrubs 6.8 x 10	68	172	
Landscape Requirements for nonvehicular use areas - SEC. 108-416			
Percent of Stein (NOS) is less than 30% Tree Requirement 4 Trees / 2000 SF NOS			
	Total Trees Required	Total Trees Provided	
3,670 SF / 2000 = 1.835 x 4 Trees	8	17	

SEC. 108-412/416 MINIMUM LANDSCAPE REQUIREMENTS

SEC. 108-346/353 OPEN SPACE, SCR	REENING AND BUFFERS		
Open Space - SEC. 108-346(b)			
Nonresidential Open Space Minimum 20%	Requirement	Provided SF	Provided %
Ste Area 18715 SF x 20% Minimum Area of Building Ste	3,649 SF		
Landscape Areas		3,670 S F	20%
Active Recreation / Permeable Areas		0	0%
Total Open Space		3,670 S F	20%
Required Screening - SEC. 108-347 (b,c,d)			
Landscape Buffer North Property Line (Flagler Avenue)			
Type CBuffer 15' 92.5 LF			
64 Plant Units / 100 LF = 59			
	Total Plants Provided	x Plant Units	Plant Units Provide
Canopy Trees	7	10	70
Ornamental Trees	1	5	5
Shrubs	130	1	130
Total Plant Unites Provided North Property Line			205
Landscape Buffer South Property Line (Abutting Residential)			
Type D Buffer 5' 92.5 LF			
15 Plant Units / 100 LF = 14			
	Total Plants Provided	x Plant Units	Plant Units Provide
Canopy Trees	5	10	50
Ornamental Trees	0	5	0
Shrubs	43	1	43
Total Plants Used South Property Line			93

CALCULATIONS: Site Required Replacement: 74.5 points

Site Plan Provided: 152 points

CIVIC A

8323 NW 12th St. Suite 106
Doral, FL 33126
tel: 305.593.9959
info@civicagroup.com
www.civicagroup.com
AA #26001093

PROJECT:

SOMERSET ISLAND PREP CHARTER SCHOOL ANNEX

Folio No.: 000063480-000000 / 00063450-000000



NAME OF DEVELOPMENT:
SOMERSET ISLAND PREP
CHARTER SCHOOL

LOCATION: 1906 FLAGLER AVE KEY WEST, FL 33040

OWNER:

1908 FLAGLER AVE CORP.

OWNER'S AUTHORIZED AGENT: TREPANIER & ASSOCIATES INC.

<u>DEVELOPER:</u> SOMERSET ISLAND PREP.

DOMERSET ISLAND PREP.









President
8400 N University Dr Ste 307
Tamarac, FL 33321
954.582.0988

CIVICA PROJECT No:

230119

ISSUED FOR:

DRC SUBMITTAL

•	No.	DATE	REVISION	BY
•	1	9/20/24	REVISION COMMENTS	IDM
•				
•				
•				
•	DRAWN BY		APPROVED BY	

IM K0
DATE SCALE:

ROLANDO LLANES, RA. AIA AR - 0013160

SEAL/SIGNATURE

This drawing is the property of CIVICA and is not to be reproduced or copied in whole or part. It is not to be used on any other project and is to be returned on request.

COPYRIGHT © 2023


LANDSCAPE DETAILS

SHEET NUMBER


LA2.1

1. THE PERIMETER OF ALL CURVED PLANTING BEDS SHALL BE PLANTED WITH A ROW OF GROUNDCOVER AS SHOWN IN THE PLANS AND AT THE SPACING SHOWN IN THE PLANT LIST. INTERIOR PORTIONS OF EACH BED SHALL BE PLANTED AT APPROPRIATE SPACING ACCORDING TO THIS PLANT SPACING DETAIL.

- ALL GROUNDCOVER TO BE TRIANGULAR SPACING. SEE PLANTING SCHEDULE FOR (O.C.) — 12" MIN. SETBACK FOR GROUNDCOVERS, TYP. → O.C. SPACING →

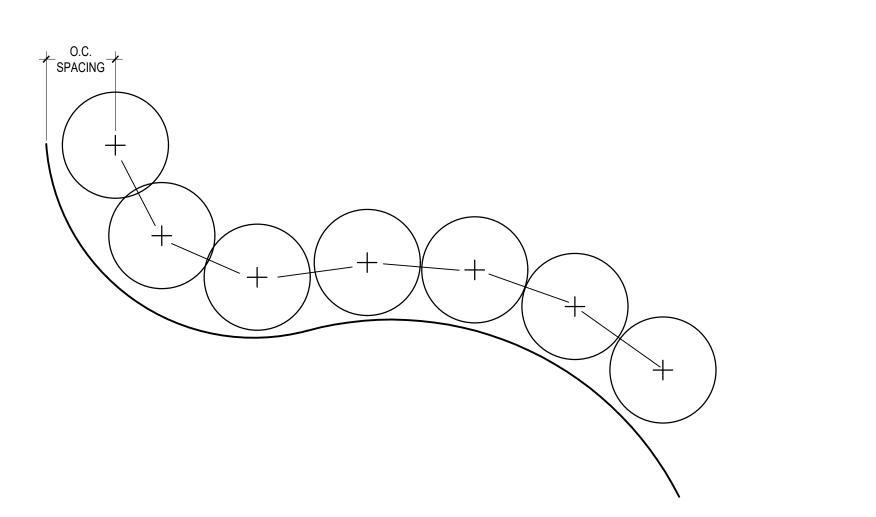

SHRUB SPACING

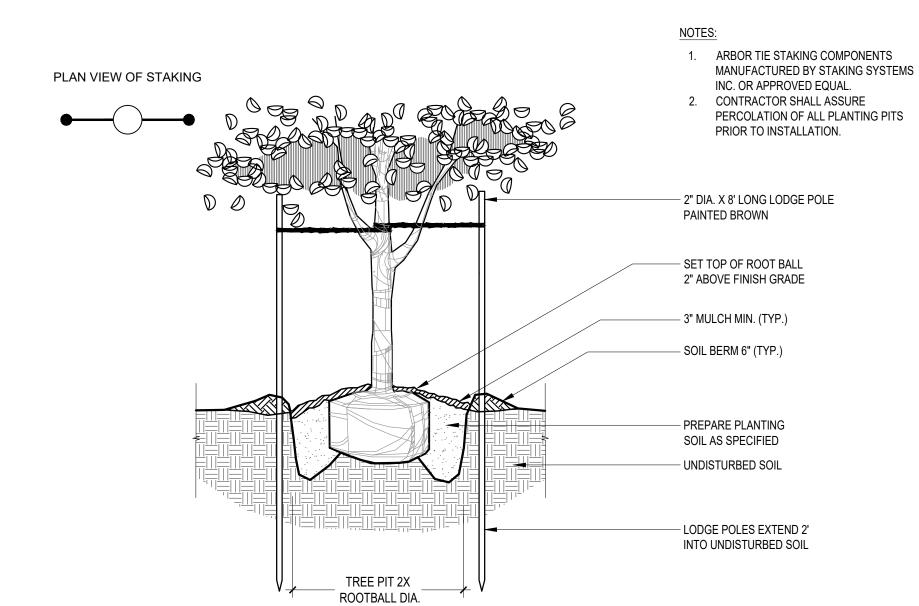


TREE PLANTING (15-30 GAL)

NOTES:

- 1. PALM BATTEN SECURING METHOD SHALL BE USED ONLY AS DIRECTED BY THE OWNER. CONTRACTOR SHALL CONFIRM LOCATIONS WITH OWNER AND/OR LANDSCAPE ARCHITECT DURING PRE-CONSTRUCTION.
- 2. EXCAVATE OVERALL PLANTING HOLE TO DEPTH NECESSARY TO SET TOP OF ROOTBALL 2" ABOVE SURROUNDING FINISH GRADE. THIS IS THE ROOTBALL MOUND ELEVATION.
- 3. EXCAVATE A TRENCH TO AN ADDITIONAL 8" DEPTH AROUND THE ROOTBALL MOUND.
- 4. ASSURE PERCOLATION OF PLANTING HOLE PRIOR TO SETTING THE TREE. NOTIFY THE OWNER IF


SATISFACTORY PERCOLATION IS NOT ACHIEVED. 3-LEG LAYOUT - HEAD TO BE SET & MAINTAINED PLUMB - PREASSEMBLED PALM BATTEN SYSTEM BY ARBORBRACE, TREE FROG OR APPROVED EQUAL. (3) 2x4 BRACES AND STAKES, PAINT

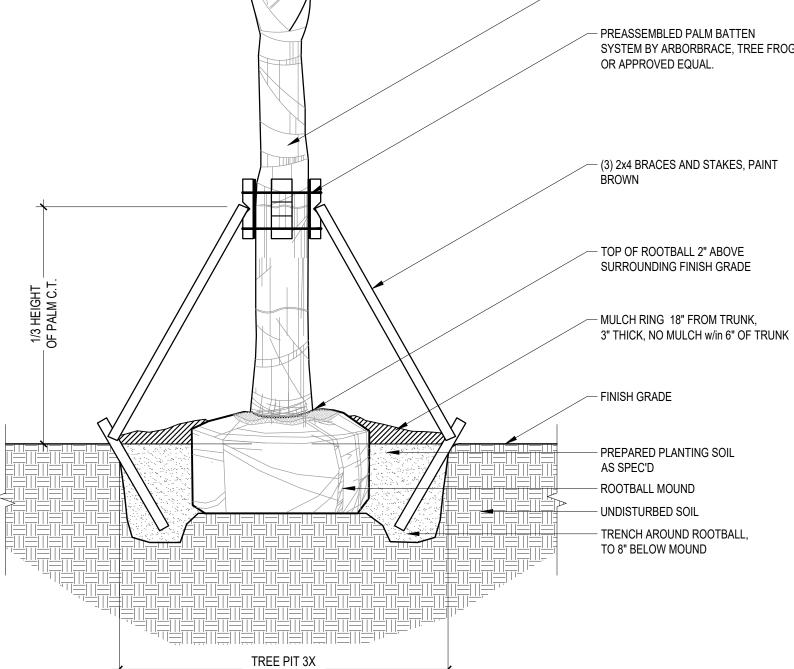

PALM STAKING

ROOTBALL DIA.


1. PRUNE ANY BROKEN BRANCHES

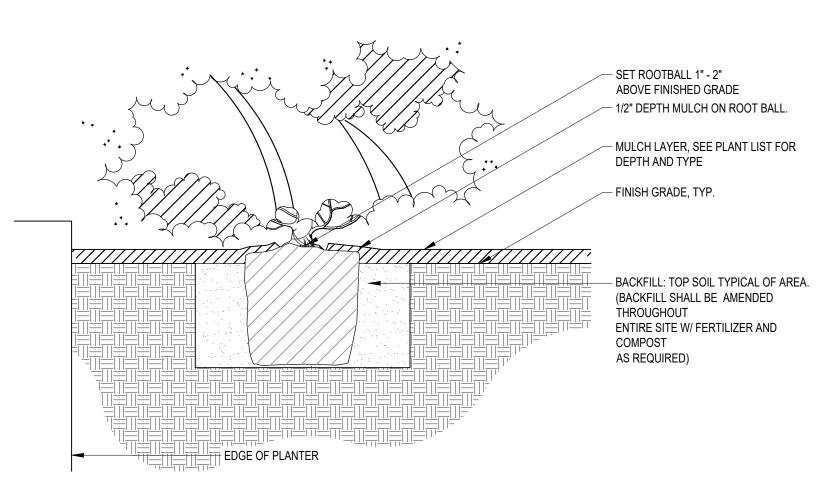


SHRUB PLANTING

NOTE:

1. CONTRACTOR SHALL ASSURE PERCOLATION OF ALL PLANTING PITS PRIOR TO INSTALLATION.

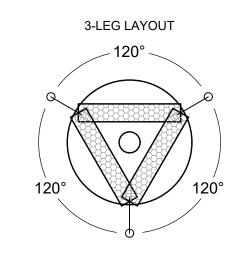

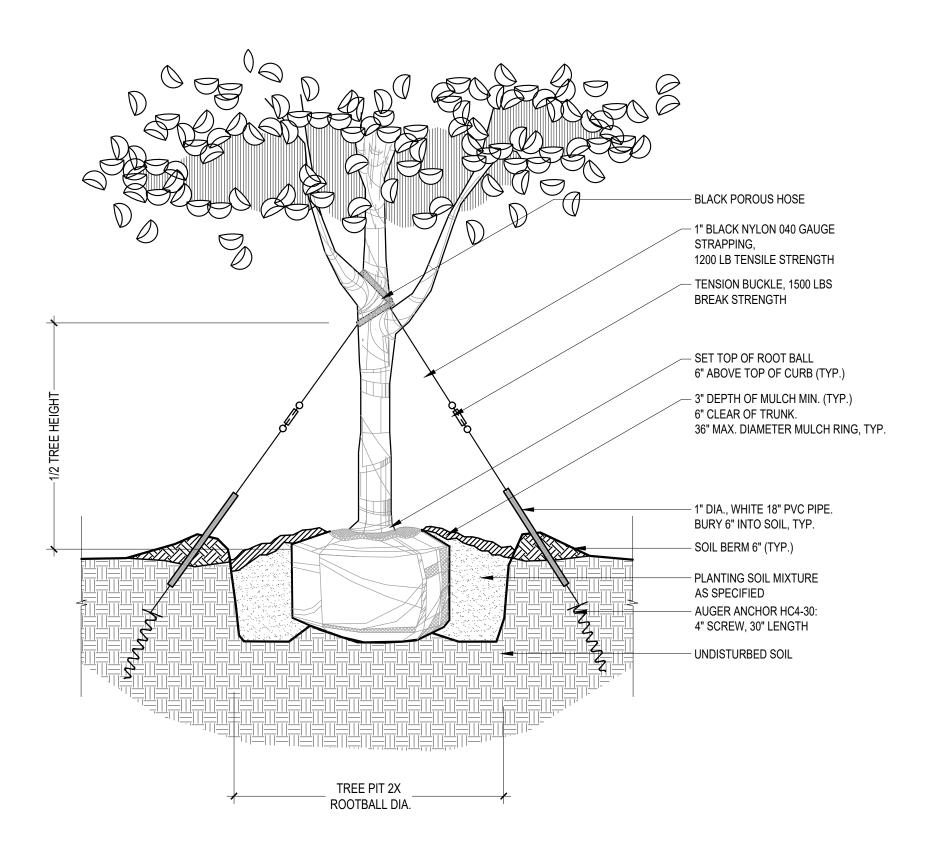



TREE STAKING (65-300 GAL)

ARCHITECTURE & URBAN DESIGN

8323 NW 12th St. Suite 106 Doral, FL 33126 tel: 305.593.9959 info@civicagroup.com www.civicagroup.com AA #26001093

PROJECT:

SOMERSET ISLAND PREP CHARTER SCHOOL ANNEX Folio No.:



NAME OF DEVELOPMENT: SOMERSET ISLAND PREP CHARTER SCHOOL

LOCATION: 1906 FLAGLER AVE KEY WEST, FL 33040

OWNER: 1908 FLAGLER AVE CORP.

OWNER'S AUTHORIZED AGENT: TREPANIER & ASSOCIATES INC.

DEVELOPER: SOMERSET ISLAND PREP.

CONSULTANTS/ EMGINEERS:

Allen E. Perez, P.E.

andscape Architecture Director 618 E. South Street, Suite 700 Orlando, Florida 32801 T 407.423.8398/ D 321.445.8034/ M 407.222.9583



REECE & ASSOCIATES
PROFESSIONAL SURVEYORS AND MAPPERS
LICENSED BUSINESS (LB) NO, 7846
31193 AVENUE A, BIG PINE KEY, FL. 33043
OFFICE (305) 872 - 1348
EMAIL; INFO@REECESURVEYING.COM TRAF TECH ENGINEERING, INC

Joaquin E. Vargas, P.E.

President 8400 N University Dr Ste 307 Tamarac, FL 33321 954.582.0988 CIVICA PROJECT No:

230119 **ISSUED FOR:**

DRC SUBMITTAL

No. DATE REVISION 9/20/24 REVISION COMMENTS IDM

APPROVED BY DRAWN BY DATE SCALE:

SEAL/SIGNATURE

07/2024

ROLANDO LLANES, RA. AIA AR - 0013160

This drawing is the property of CIVICA and is not to be reproduced or copied in whole or part. It is not to be used on any other project and is to be returned on request.

COPYRIGHT © 2023

SHEET TITLE LANDSCAPE **DETAILS**

SHEET NUMBER LA2.2



	COMMON NAME Coconut Palm	SOENTIFICNAME Cocos nucifera	SIZE 3 ft CT	KW@tyLDR Protected	DISPOSITION	REQUIRED REPLACEMENT NA	NOTES rear property line-parking lot
	Coconut Palm Coconut Palm	Cocos nucifera Cocos nucifera	10 ft CT	Protected Protected	Remain Remain	NA NA	rear propertyline-parkinglot rear propertyline-parkinglot Rear propertyline, Neighbor's property-canopy overhang (no
3	Woman's Tongue	Albizia lebbeck	<24" dbh	not regulated		, , ,	impact)
_	Strongbark	Bourreria succulenta	2' dbh	Protected	Remain	NA NA	rear property line-parking lot
5	Strongbark	Bourreria succulenta	3" dbh	Protected	Remain	NA NA	rear property line-parking lot rear property line, was a
6	Dead Tree		NA	Development Plan Tree	Remove	1-tree	strongbark-tree needs to be replaced as per approved landscape plan
7	hmainan Dagwaad	Danidia pigainula	18" dbh	Protected	Remain	NA	side of 1908 Flagler, property line
	Jamaican Dogwood	Ascidia piscipula	10 dbii	Protected	Remain	NA NA	tree, growing through fence
Ba .	Jamaican Dogwood	Piscidia piscipula	3.5" dbh	Protected			side of 1908 Flagler
3b	Jamaican Dogwood	Piscidia piscipula	4.5" dbh	Protected	Remain	NA	side of 1908 Flagler
9	Onnamon Bark	Canella winterana	2" dbh double	Protected*	Remain	NA	side of 1908 Flagter-State Listed
	Coconut Palm	Cocos nucifera	1-3 ft CT	Protected	Remain	NA NA	side of 1908 Flagler
11	Figeon Plum	Coccoloba diversifolia	3.5" dbh double	Protected	Remove	2.9" 1-4 ft tall OH	side of 1908 Flagter
	Coconut Palm	Cocos nucifera	1 ft CT	Protected	Remove	native palm	side of 1908 Flagler
13	Marlberry	Ardisia escallonioides	2" dbh	Protected	Remove	1.5" 1-4 ft tall OH	side of 1908 Flagler, 2 trunks
14	Coconut Palm	Cocos nucifera	1ft CT	Protected	Remove	native palm	side of 1908 Flagler side of 1908 Flagler, multiple
15	Marlberry	Ardisia escallonioides	2' dbh	Protected	Remove	1.6"	trunks
16	Coconut Palm	Cocos nucifera	1 ft CT	Protected	Remove	1-4 ft tall OH native palm	side of 1908 Flagter
	Jamaican Dogwood	Piscidia piscipula		Protected	Remove	1.2"	side of 1908 Flagler
18	Mariberry	Ardisia escallonioides	1" dbh	Protected	Remove	0.7"	side of 1908 Flagter, growing sideways
	Coconut Palm	Cocos nucifera	juvenile	Protected	Remove	0	side of 1908 Flagter
	Coconut Palm	Cocos nucifera	juvenile	Protected	Remove	0	side of 1908 Flagter
	Ageon Aum	Cocoloba diversifolia	2.5" dbh	Protected Protected	Remove Remove	2"	side of 1908 Flagter
	Coconut Palm Washingtonian Palm	Cocos nucifera Washingonia robusta	juvenile juvenile	Protected Not Regulated	Remove	0	side of 1908 Flagler side of 1908 Flagler
					Remove	0	side of 1908 Flagler, next to 1904
22	Coconut Palm	Cocos nucifera	juvenile	Protected	Down	4 2"	pathway side of 1908 Flagler, next to 1904
23a	Jamaican Dogwood	Piscidia piscipula	2" dbh	Protected	Remove	1.3"	pathway
23b	Coconut Palm	Cocos nucifera	juvenile	Protected	Remove	0	
24	Florida Royal Palm	Roystonea regia	4 ft CT	Protected	Remove	1-4 ft tall OH native palm	side of 1908 Flagter
	Marlberry	Ardisia escallonioides	1.5" dbh	Protected	Remove	1.1"	side of 1908 Flagler
26	Coconut Palm	Cocos nucifera	double juvenile	Protected	Remove	0	side of 1908 Flagler
	Marlberry	Ardisia escallonioides	2" dbh	Protected	Remove	1.5"	side of 1908 Hagler
28	Mahogany	Svietenia mahagoni	1.5" dbh	Protected*	Remove	1.2"	side of 1908 Flagter, State Listed
	Coconut Palm	Cocos nucifera	juvenile	Protected	Remove Remove	3.2"	side of 1908 Flagler
	Gumbo Limbo Gumbo Limbo	Bursera si maruba Bursera si maruba	2" dbh 2.5" dbh	Protected Protected	Remove	NA NA	side of 1908 Flagter side of 1908 Flagter
	Washingtonian Palm	Washingonia robusta	juvenile	Regulated	Remove	0	side of 1908 Flagter
30d	Coconut Palm	Cocos nucifera	juvenile	Protected	Remove	0	side of 1908 Flagter
	Pigeon Plum	Coccoloba diversifolia		Protected	Remove	2.9"	side of 1908 Flagler
	Washintonian Palm Marlberry	Washingonia robusta Ardisia escallonioides	1 ft CT 1.5" dbh	not regulated Protected	Remove Remove	0,9"	side of 1908 Flagter side of 1908 Flagter
	Marlberry	Ardisia escallonioides	2' dbh	Protected	Remove	1.4"	side of 1908 Flagler, old #11
35	Marlberry	Ardisia escallonioides	2" dbh	Protected	Remove	1.6"	side of 1908 Flagler
	Ageon Aum	Coccoloba diversifolia	2" dbh	Protected	Remove	1.5"	side of 1908 Flagler
	Coconut Palm Marlberry	Cocos nucifera Ardisia escallonioides	juvenile 2' dbh	Protected Protected	Remove Remove	1.4"	side of 1908 Flagter side of 1908 Flagter
	Jamai can Dogwood	Piscidia piscipula	0.5" dbh	Protected	Remove	1.4"	side of 1908 Flagler
39b	Jamaican Dogwood	Piscidia piscipula	1.5" dbh	Protected	Remove	NA	side of 1908 Flagter
	Strangler Fig	Figure a	4" dbh	Protected	Remove Remove	2.9" 3.5"	side of 1908 Flagler
	Jamaican Dogwood Pigeon Plum	Piscidia piscipula Coccoloba diversifolia	5" dbh 2.5" dbh	Protected Protected	Remove	2"	side of 1908 Flagler, 2 trunks front of 1908 Flagler
							Planted and maintained as
43	Spanish Stopper x6	Eugenia foetida	NA	not regulated	Remove	0	hedges/shrubs, front of 1908 Flagter
44	Strongbark	Bourreria succulenta	2" dbh	Protected	Remove	1.6"	front of 1908 Flagler
	Strongbark	Bourreria succulenta	1	Protected	Remove	1.8"	front of 1908 Flagter
46	Strongbark	Bourreria succulenta	2.25" dbh	Protected	Remove	1.8" 1-4 ft tall OH	front of 1908 Flagler
47	Alexander Palm	Ptychosperma el egans	10 ft CT	Regulated	Remove	native palm	front of 1908 Flagler 1908 Flagler along Dennis Street,
	Gumbo Limbo	Bursera simaruba	-	Protected	Remain	NA NA	canopy hacked
49	Washintonian Palm	Washingonia robusta	9ft CT	not regulated	Remain	NA	1908 Flagler along Dennis Street Flight of way trees-previous
					Remain	NA NA	development agreement approved
50	"Yellow Poinciana"	Peltophorum pterocarpum	6" dbh	Regulated		, t	planting and maitainance by 1908 Ragler
		,, outpoint		J			State Listed, Right of way trees-
					Remove	1.3"	previous development agreement approved planting and
51	Lignum vitae	Quaiacum sanctum	2" dbh	Protected*			maitainance by 1908 Flagler, poor condition
υI	- g. am wede	and doubt supportuiti	- abit	Steeled			Right of way trees-previous
					Remove	3.9"	development agreement approved planting and maitainance by 1908
	"Yellow Poinciana"	Peltophorum pterocarpum	6" dbh	Regulated	Remove	0	Ragler
	Woman's Tongue Areca Palm	Albizia lebbeck Dypsis lutescens	<24" dbh NA	not regulated not regulated	Remove	0	front 1904 Flagler Front corner 1904 Flagler
	Wild Tamarind	Lysiloma latisiliquum	1	Protected	Remain	NA	City owned tree-Right of Way
	Wild Tamarind	Lysiloma latisiliquum	5" dbh	Protected	Remain	NA	City owned tree-Flight of Way
	Black Ironwood	Krugi odendron ferreum	3" dbh	Protected Protected	Remain	NA 26.4"	Otty owned tree-Right of Way
58	Strangler Fig	Ficus aurea	42" dbh	Protected	Remove Removal		Property Line tree w/1900 Flagler Rear of 1904 along concrete wall-
					already	1900 Flagler responsible	removal approved via Tree Commission Settlement
59	Jamaican Dogwood	Piscidia piscipula	х	Settlement	approved	, soponable	Agreement w/1900 Flagler
					Removal	1900 Flagler	Rear of 1904 along concrete wall- removal approved via Tree
~	han-i-	Davide	_	Codel	already approved	responsible	Commission Settlement
60	Jamaican Dogwood	Piscidia piscipula	X	Settlement			Agreement w/1900 Flagter Rear of 1904 along concrete wall-
					Removal already	1900 Flagler	removal approved via Tree Commission Settlement
61	Jamaican Dogwood	Piscidia piscipula	х	Settlement	approved	responsible	Agreement w/1900 Flagler
		1	1				Rear of 1904 along concrete wall-
					Removal already	1900 Flagler	removal approved via Tree

LEGEND

TREE PROTECTION BARRIER

X = REMOVE

CIVICA

8323 NW 12th St. Suite 106
Doral, FL 33126
tel: 305.593.9959
info@civicagroup.com
www.civicagroup.com
AA #26001093

PROJECT:

SOMERSET ISLAND PREP CHARTER SCHOOL ANNEX

> Folio No.: 000063480-000000 / 00063450-000000



NAME OF DEVELOPMENT: SOMERSET ISLAND PREP CHARTER SCHOOL

LOCATION: 1906 FLAGLER AVE KEY WEST, FL 33040

OWNER: 1908 FLAGLER AVE CORP.

OWNER'S AUTHORIZED AGENT: TREPANIER & ASSOCIATES INC.

DEVELOPER: SOMERSET ISLAND PREP.

CONSULTANTS/ EMGINEERS:

Keith Oropeza, PLA, ASLA Landscape Architecture Director 618 E. South Street, Suite 700 Orlando, Florida 32801 T 407.423.8398/ D 321.445.8034/ M 407.222.9583



REECE & ASSOCIATES
PROFESSIONAL SURVEYORS AND MAPPERS
LICENSED BUSINESS (LB) NO. 7846
31193 AVENUE A, BIG PINE KEY, FL. 33043
OFFICE (305) 872 - 1346
EMAIL: INFO@REECESURVEYING.COM

Joaquin E. Vargas, P.E. President 8400 N University Dr Ste 307 Tamarac, FL 33321 954.582.0988

CIVICA PROJECT No: 230119

ISSUED FOR:

DRC SUBMITTAL

REVISION BY 9/20/24 REVISION COMMENTS IDM

DRAWN BY	APPROVED BY				
IM	KO				
DATE	SCALE:				
07/2024	1" = 10' - 0"				
SEAL/SIGNATURE					

ROLANDO LLANES, RA. AIA AR - 0013160

This drawing is the property of CIVICA and is not to be reproduced or copied in whole or part. It is not to be used on any other project and is to be returned on request.

COPYRIGHT © 2023


SHEET TITLE

TREE MITIGATION PLAN

SHEET NUMBER LA2.3

TREE PROTECTION AND PRESERVATION NOTES

- 1. Protect designated existing trees scheduled to remain against: -Unnecessary cutting, breaking, or skinning of roots -Skinning and bruising of bark
 - -Smothering of trees by stockpiling construction or excavation materials within protection barrier
- 2. Protection barriers (tree barricades) shall be plainly visible and shall create a continuous boundary around trees or vegetation clusters in order to prevent encroachment within the
- 3. For all trees to be preserved, see Tree Protection and Barricade Elevation detail.
- 4. No grade changes shall be made within the protective barrier zones without prior approval.
- 5. The method of protection is to make certain that 50% of the area under the canopy dripline remains undisturbed (no grade change or root cut) and there shall be no disturbance to the
- 6. General contractor shall be responsible for the replacement and mitigation costs of trees damaged beyond repair that have been identified as protected and preserved. If trees are harmed through lack of protection or through negligence on the part of the contractor, the contractor shall bear the burden of the cost of repair or replacement.
- 7. Root pruning shall be done by or under supervision of an ISA certified arborist, and meet or exceed ANSI A300 or approved tree care industry standards. A certified arborist must be onsite during the entirety of root pruning.
- 8. No root pruning shall be done within a distance of 3x the diameter the tree unless authorized by the arborist.
- 9. No more than 30% of the trees roots may be pruned.
- 10. A pruning trench shall be cleared in a way that exposes the roots while leaving them intact. Use hand tools or an air knife. Limits of trench to be determined by the arborist.
- 11. All roots outside of the protective barricade to be removed during the development shall be severed clean using a sharp tool to provide a clean cut. Roots shall be left with clean smooth ends and no ragged edges and a two-inch layer of mulch shall be applied over the surface of exposed roots during development within one hour of damage or exposure.
- 12. After pruning, tree roots shall be covered and kept moist. Fill pruning trench with topsoil and water daily for a period determined by the arborist.

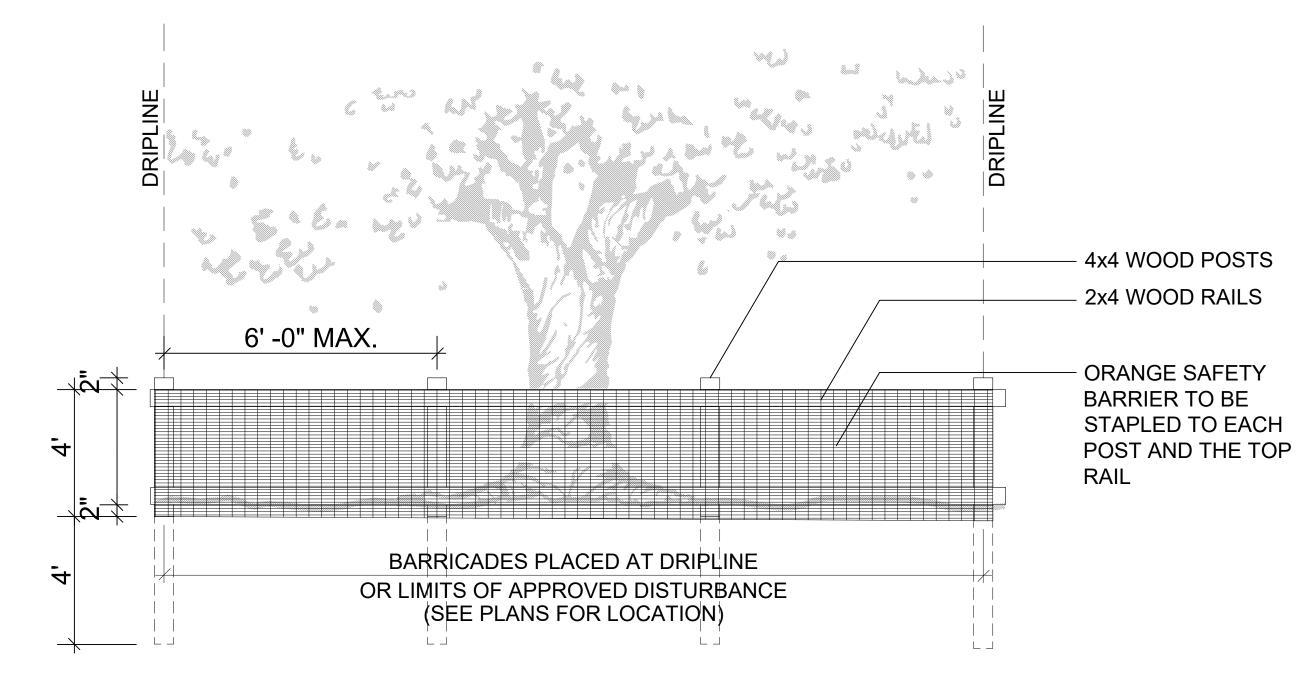

TREE PROTECTION DETAIL

N.T.S.



8323 NW 12th St. Suite 106 Doral, FL 33126 tel: 305.593.9959 info@civicagroup.com www.civicagroup.com AA #26001093

PROJECT:

SOMERSET ISLAND PREP CHARTER SCHOOL ANNEX

Folio No.: 000063480-000000 / 00063450-000000



NAME OF DEVELOPMENT: SOMERSET ISLAND PREP CHARTER SCHOOL

LOCATION: 1906 FLAGLER AVE

KEY WEST, FL 33040 OWNER:

1908 FLAGLER AVE CORP.

OWNER'S AUTHORIZED AGENT: TREPANIER & ASSOCIATES INC.

> **DEVELOPER:** SOMERSET ISLAND PREP.









TRAF TECH ENGINEERING, INC

President 8400 N University Dr Ste 307

CIVICA PROJECT No: 230119

ISSUED FOR:

DRC SUBMITTAL

No.	DATE	REVISION	BY
1	9/20/24	REVISION COMMENTS	
DRAWN	J RY	APPROVED BY	

ΚO SCALE: DATE 07/2024 1" = 10'-0"

SEAL/SIGNATURE

ROLANDO LLANES, RA. AIA AR - 0013160

This drawing is the property of CIVICA and is not to be reproduced or copied in whole or part. It is not to be used on any other project and is to be returned on request.

SHEET TITLE

TREE MITIGATION **DETAIL**

COPYRIGHT © 2023

SHEET NUMBER

LA2.4