
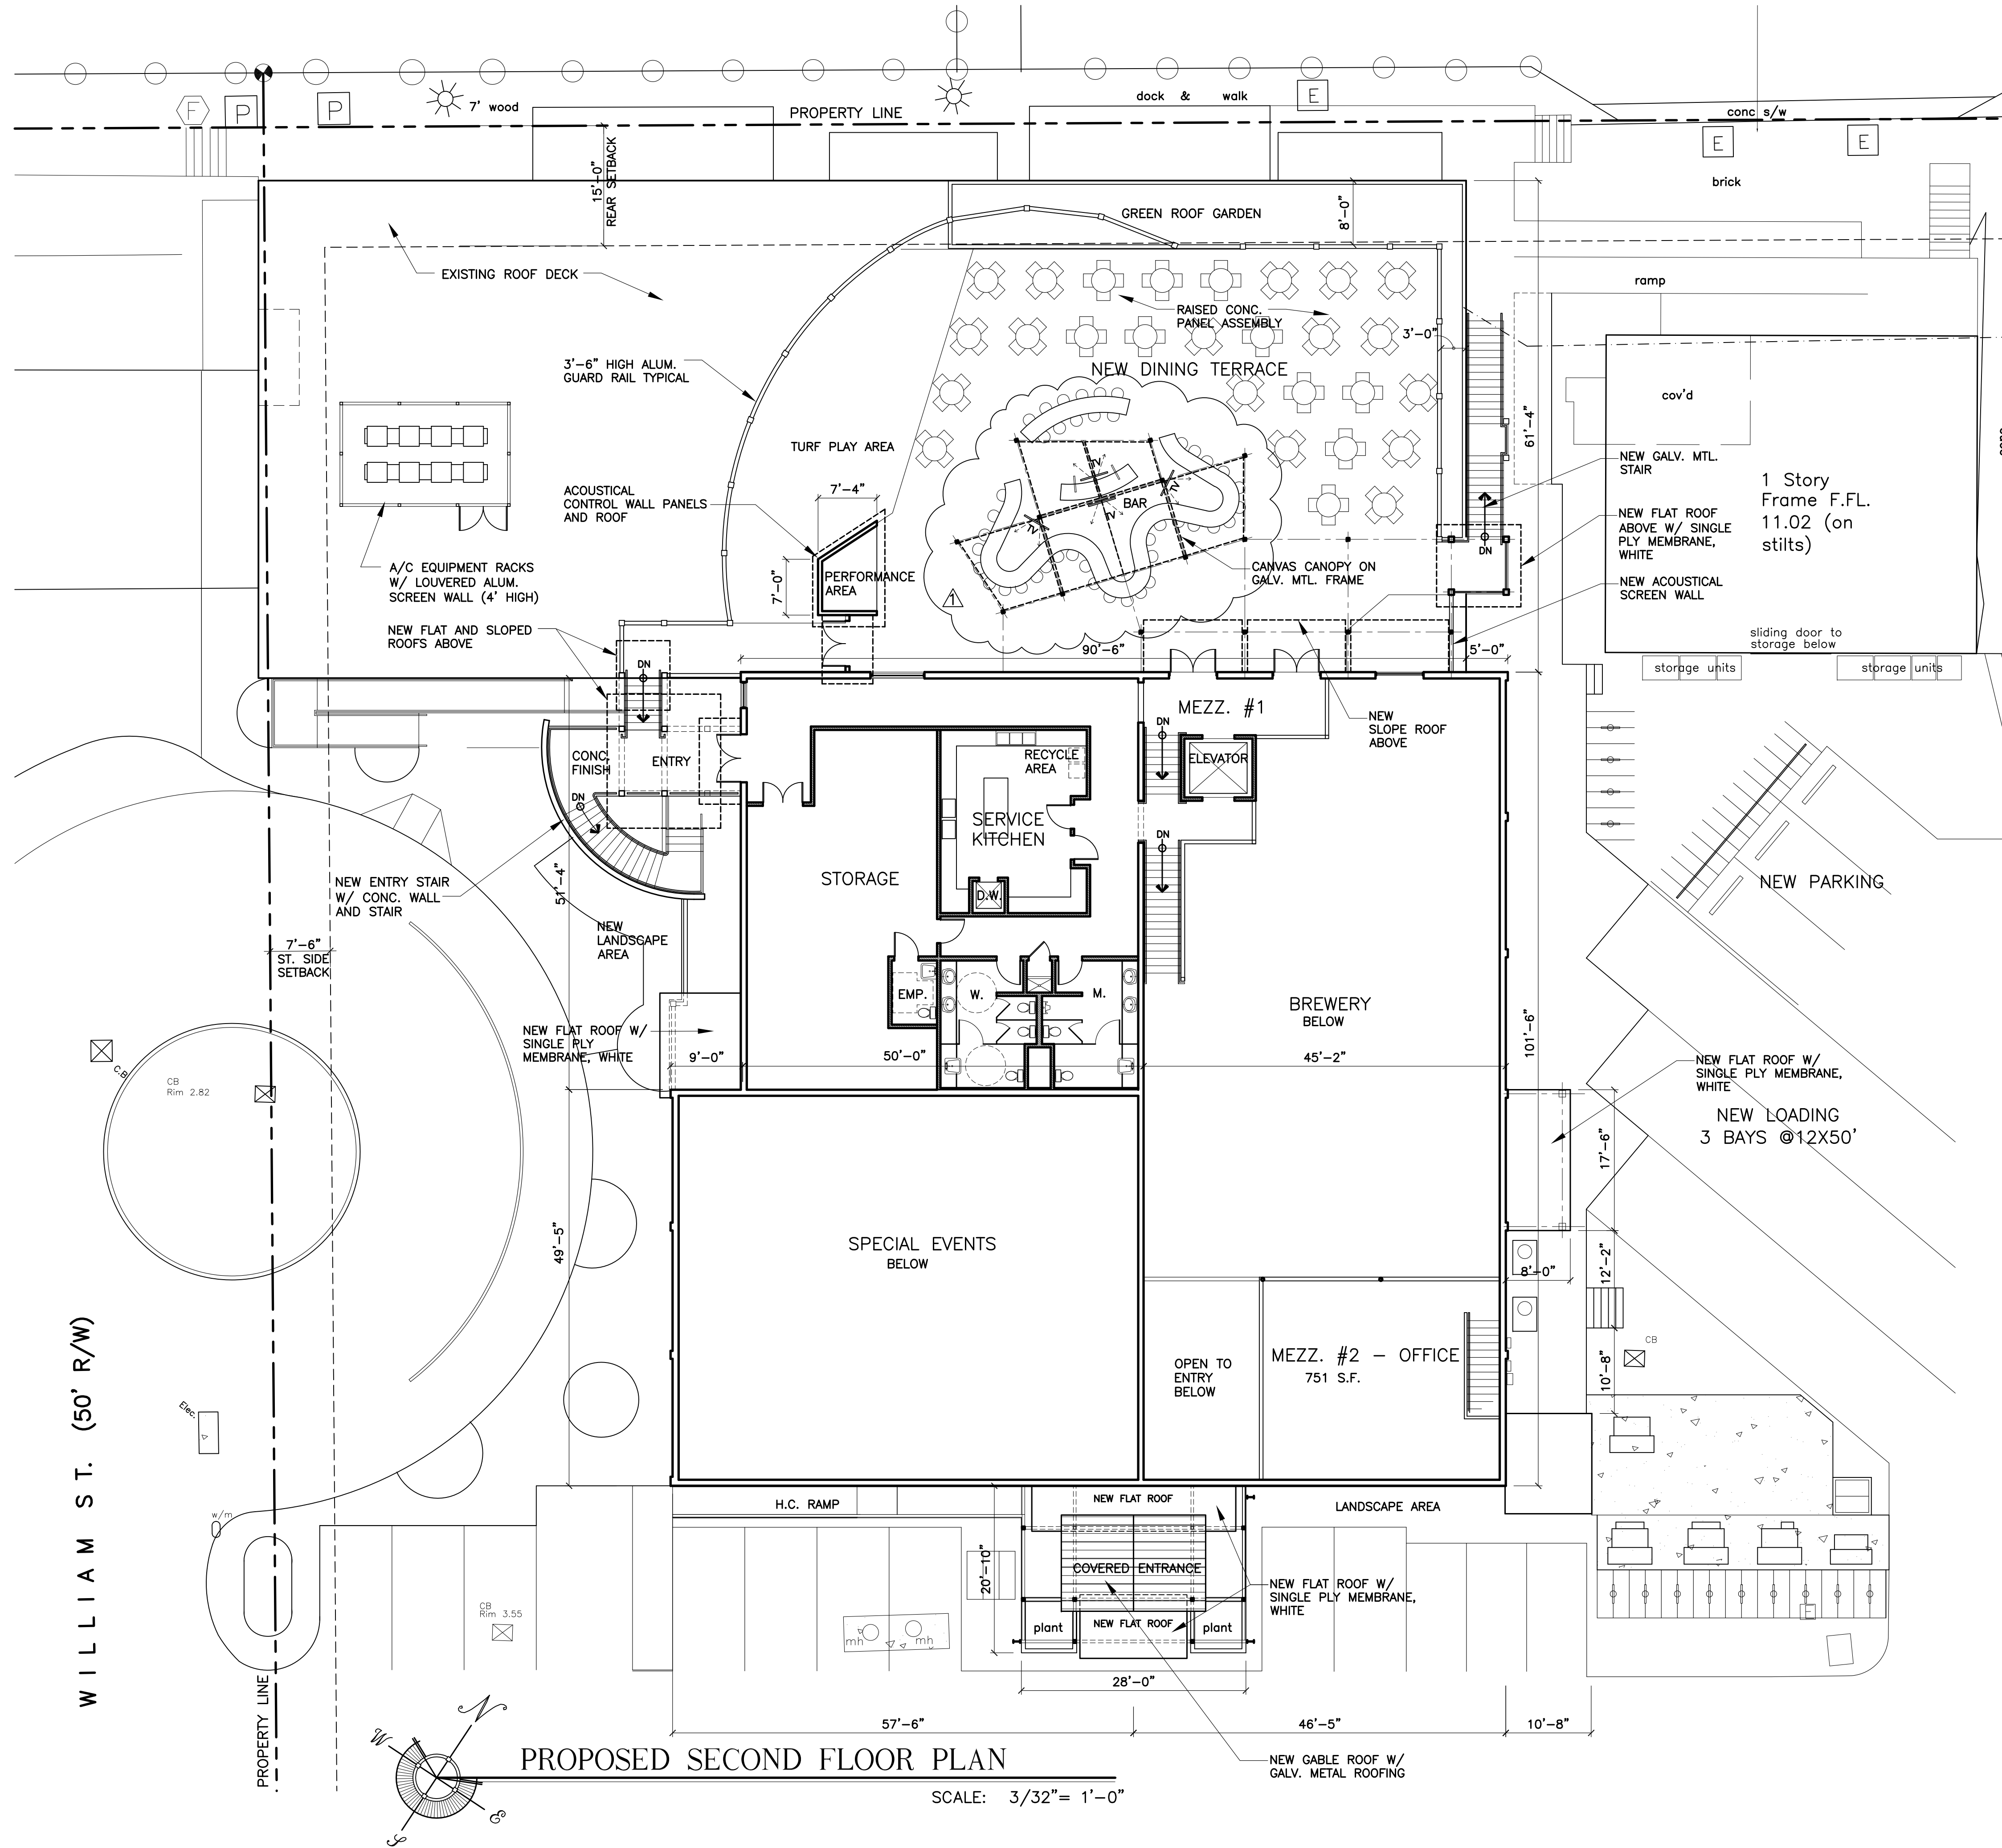


WALL LEGEND	
	EXISTING WD. FRAME WALL CONST.
	NEW WALL
	EXISTING TO BE REMOVED

BUILDING DATA			
EXISTING BUILDING DATA (LEASE AREA)			
1ST. FLOOR ENCLOSED	12,832 S.F.	1ST. FLOOR COVERED	1,535 S.F.
2ND. FLOOR ENCLOSED	2,619 S.F.	COVERED/STAIR	148 S.F.
MEZZ. #1	997 S.F.		
MEZZ. #2	1,122 S.F.		
MEZZ. #3	1,122 S.F.		
TOTAL EXISTING ENCLOSED 18,692 S.F.		TOTAL EXISTING COVERED 1,683 S.F.	
EXISTING AREA TO BE REMOVED			
1 ST FL.	(-) 192 S.F.	(COOLER BLDG. @ OLD LOAD'G AREA)	
MEZZ. #1	(-) 997 S.F.	(TOTAL REMOVAL)	
MEZZ. #1 - BUILD BACK	+375 S.F.	(NEW STAIR, ELEVATOR AND LANDINGS)	
MEZZ. #2	(-) 370 S.F.	(PARTIAL REMOVAL)	
MEZZ. #3	(-)1,122 S.F.	(TOTAL REMOVAL)	
TOTAL AREA REDUCTION 2,307 S.F. (TO BE APPLIED TO ROOFTOP CONSUMPTION AREA. SEE BELOW)			
PROPOSED BUILDING DATA			
1ST. FLOOR ENCLOSED	12,640 S.F.	1ST. FLOOR COVERED	1,687 S.F.
2ND. FLOOR ENCLOSED	2,619 S.F.	2ND. FLOOR COVERED	604 S.F.
MEZZ. #1	375 S.F.		
MEZZ. #2	751 S.F.		
TOTAL PROPOSED ENCLOSED 16,385 S.F.		TOTAL PROPOSED COVERED 2,291 S.F.	
NEW ROOFTOP CONSUMPTION AREA = 2,250 S.F. EQUAL 150 SEATS			
AREA REDUCTION FROM ABOVE = 2,307 S.F.			
NEW ROOFTOP RAISED DECK AREA			
CONSUMPTION AREA	= 2,250 S.F.		
CIRCULATION	= 1,451 S.F.		
GAME AREA (TURF)	= 970 S.F.		
TOTAL ROOF TOP LEASE AREA = 4,671 S.F.			
GREEN ROOF GARDEN	= 630 S.F.		

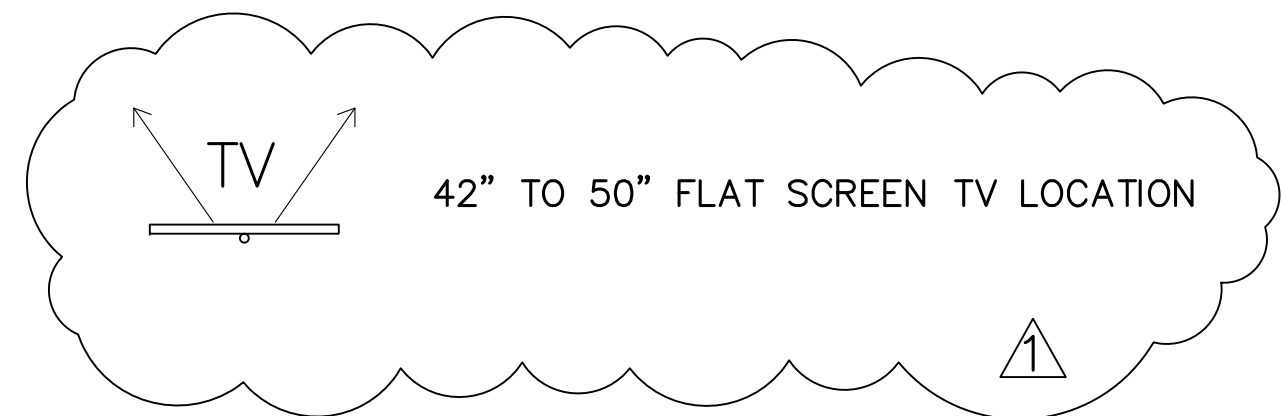

PROPOSED SECOND FLOOR PLAN
SCALE: 3/32" = 1'-0"