



BERMELLO AJAMIL & PARTNERS•INC

Architecture • Engineering • Planning
Interior Design • Landscape Architecture
2601 South Bayshore Drive
Suite 1000
Miami, Florida 33133
(305) 859-2050
Fax (305) 860-3700

PREPARED FOR/OWNER:
CITY OF KEY WEST, FL
P. O. BOX 1409
3140 FLAGLER AVENUE
KEY WEST, FL 33041



PROJECT NAME:

TRUMAN WATERFRONT PARK


PROJECT LOCATION/ADDRESS:

TRUMAN WATERFRONT PARK
WEST OF FORT STREET AND THE
TRUMAN ANNEX DEVELOPMENT,

NORTH OF KEY WEST NAVAL BASE

SUB-CONSULTANT INFORMATION:

PROFESSIONAL SEAL:

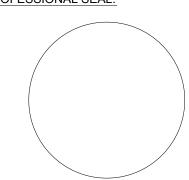

KIRK J. OLNEY FLORIDA REGISTERED LANDSCAPE LA0001705

SUBMITTAL DESCRIPTION / MILESTONE:

DEVELOPMENT APPLICATION March 3, 2014

1	02/22/2013	
2	06/28/2013	Response to Navy Review
-		

DRAWING SHEET INFORMATION

BA PROJECT NO.: 120 SCALE: 1"=1

DATE: February 12, 2014
DRAWN BY: KJO


CHECKED BY: RPH
CADD FILE: X Truman Waterfront B.

DRAWING TITLE:
DIMENSIONED
SITE

SITE PLAN

SHEET NO.

DP-01

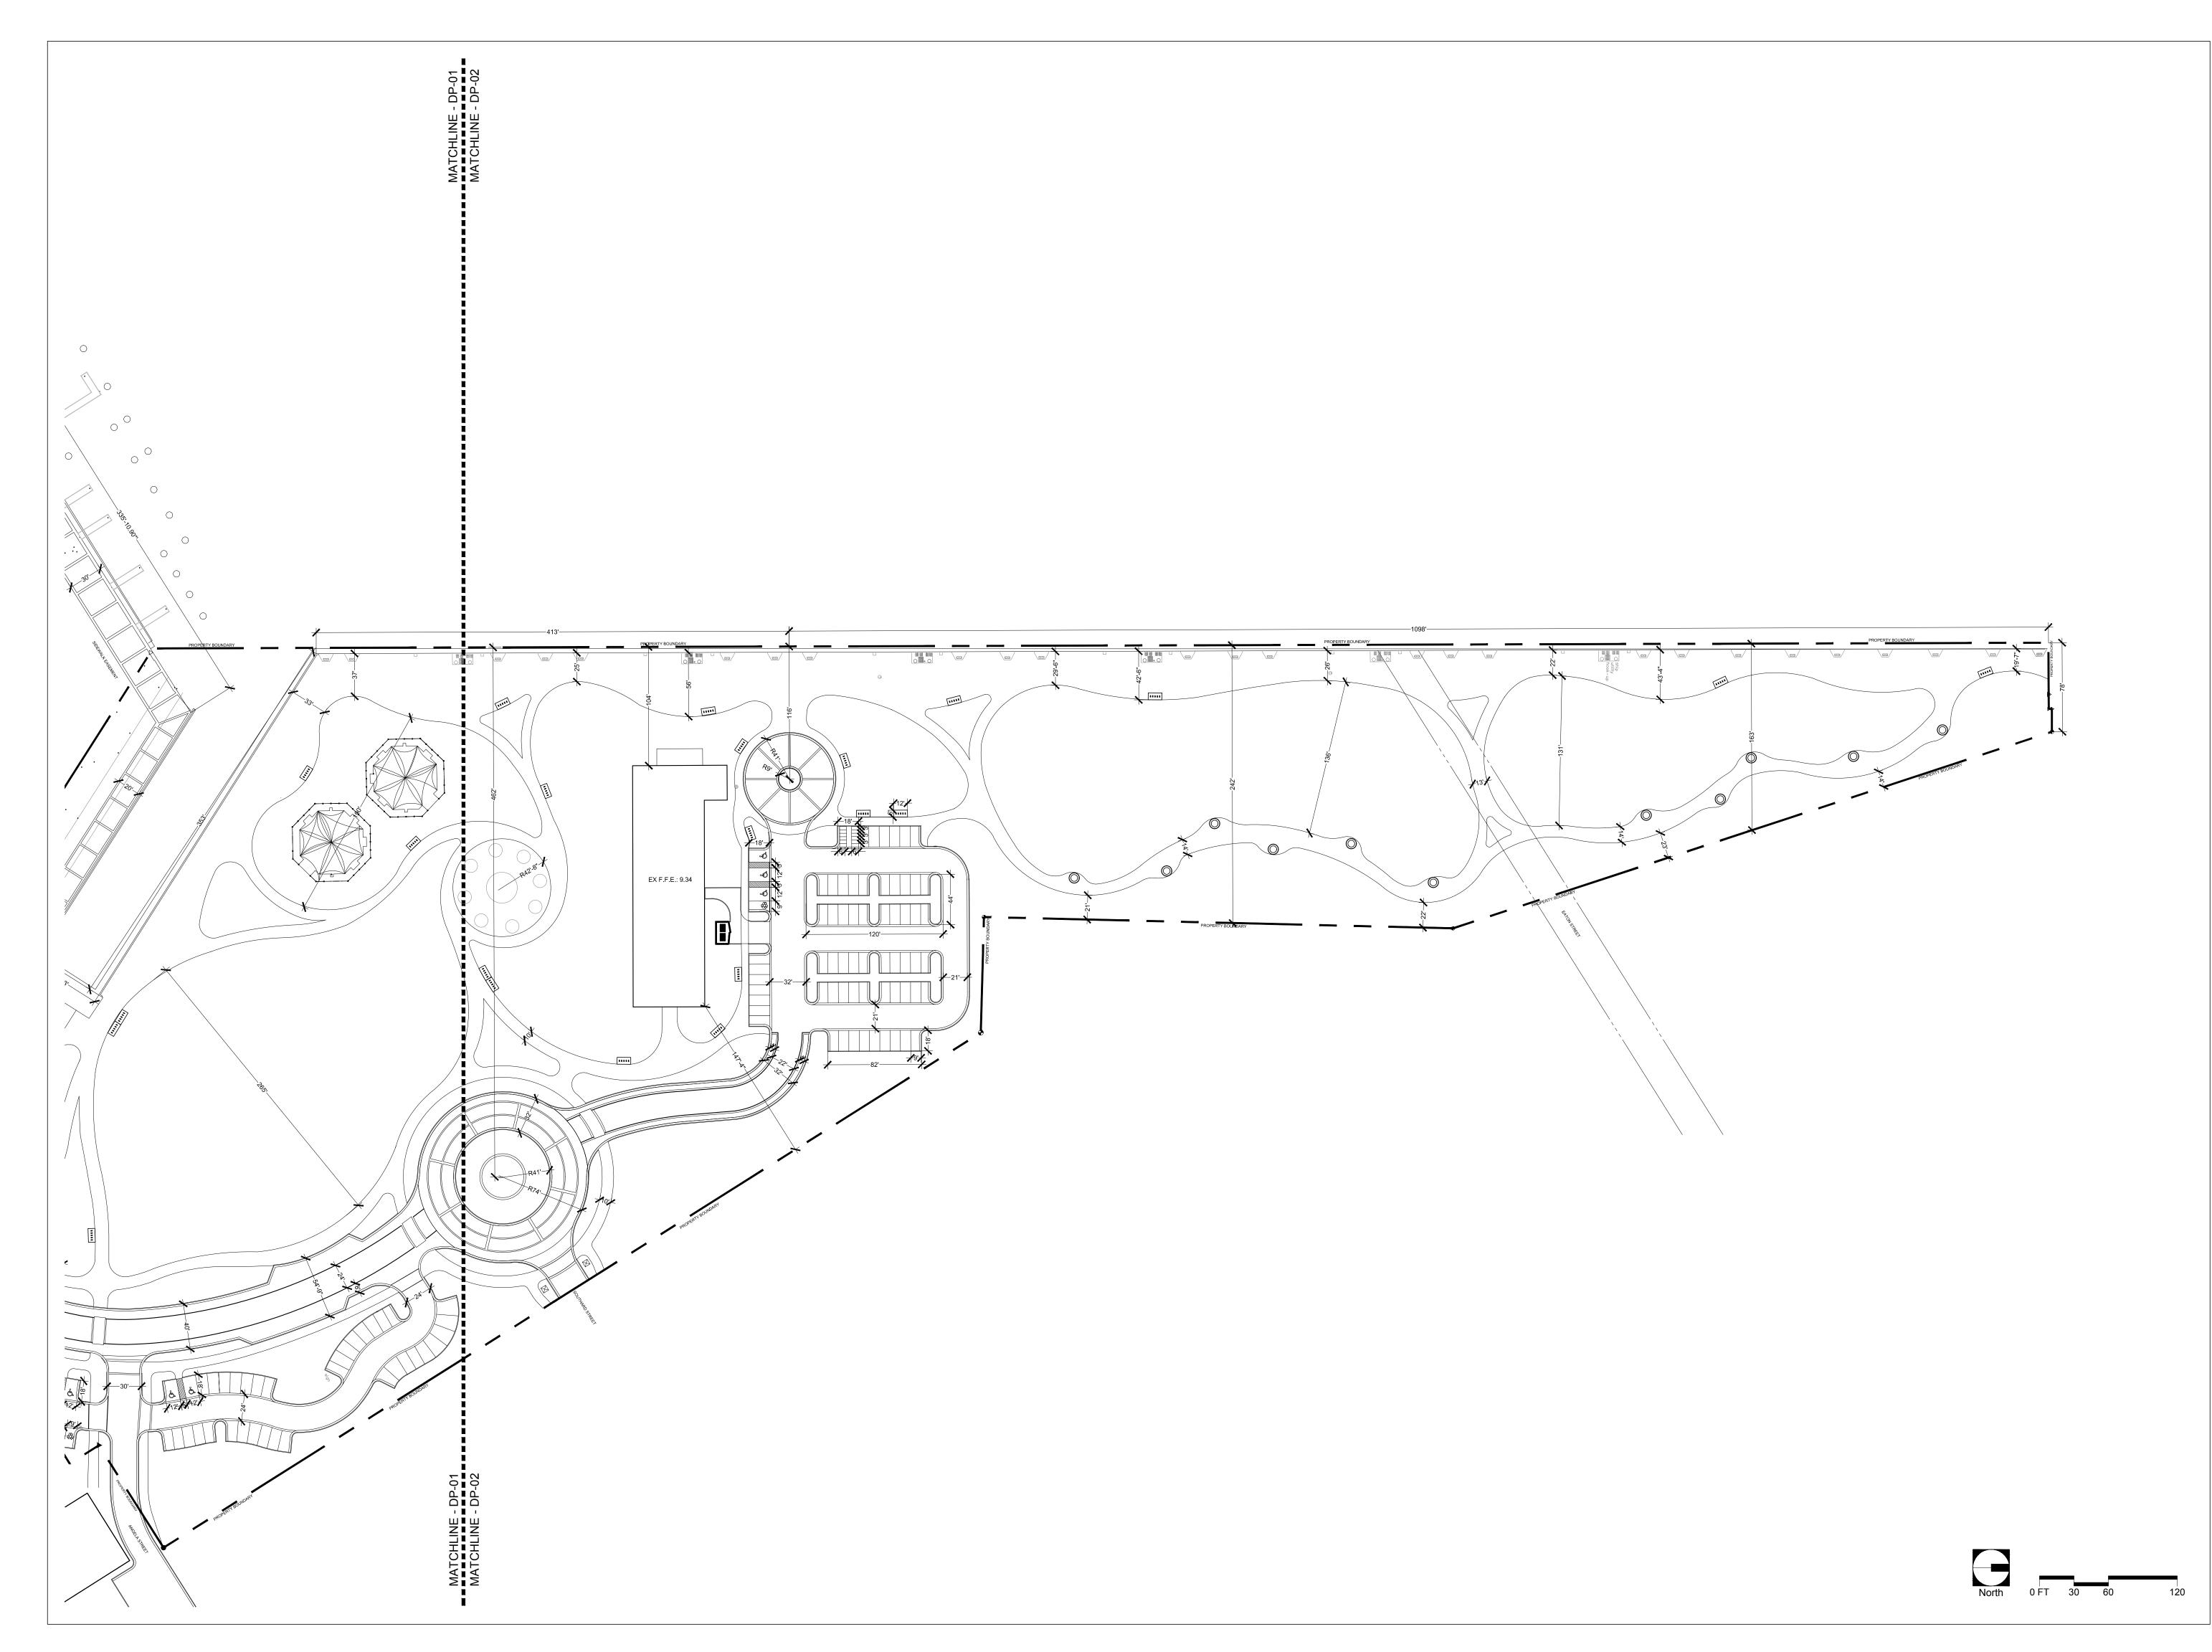



BERMELLO AJAMIL & PARTNERS • INC

Architecture • Engineering • Planning Interior Design • Landscape Architecture 2601 South Bayshore Drive Suite 1000 Miami, Florida 33133 (305) 859-2050 Fax (305) 860-3700

PREPARED FOR/OWNER: CITY OF KEY WEST, FL P. O. BOX 1409 3140 FLAGLER AVENUE KEY WEST, FL 33041




PROJECT NAME:

TRUMAN WATERFRONT **PARK**

PROJECT LOCATION/ADDRESS: TRUMAN WATERFRONT PARK WEST OF FORT STREET AND THE TRUMAN ANNEX DEVELOPMENT, NORTH OF KEY WEST NAVAL BASE

SUB-CONSULTANT INFORMATION:

PROFESSIONAL SEAL:

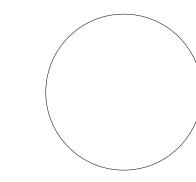

KIRK J. OLNEY FLORIDA REGISTERED LANDSCAPE LA0001705

SUBMITTAL DESCRIPTION / MILESTONE:

DEVELOPMENT APPLICATION March 3, 2014

REV	ISIONS:	
1	02/22/2013	
2	06/28/2013	Response to Navy Revi
		<u> </u>

DRAWING SHEET INFORMATION

February 12, 2014 DRAWN BY:

CHECKED BY: CADD FILE:

DRAWING TITLE: **DIMENSIONED** SITE

PLAN SHEET NO.

DP-02