

REVISIONS		
DATE	BY	DESCRIPTION

LAOR
 Leticia Fernandez-Beraud, RLA
 LA6666720
FERNANDEZ-BERAUD, INC.
 Landscape Architecture and Planning




MONROE COUNTY
 PUBLIC WORKS/ENGINEERING DIVISION
 1100 Simonton Street, Suite 2-231
 Key West, Florida 33040
 (305) 292-4560 FAX (305) 292-4558

MONROE COUNTY
 PUBLIC WORKS/ENGINEERING DIVISION
 PROJECT NAME
RELOCATION OF ATLANTIC BOULEVARD

OVERALL PLANTING PLAN
 TREE PERMIT
 04.10.2017

SHEET NO.
LP-01

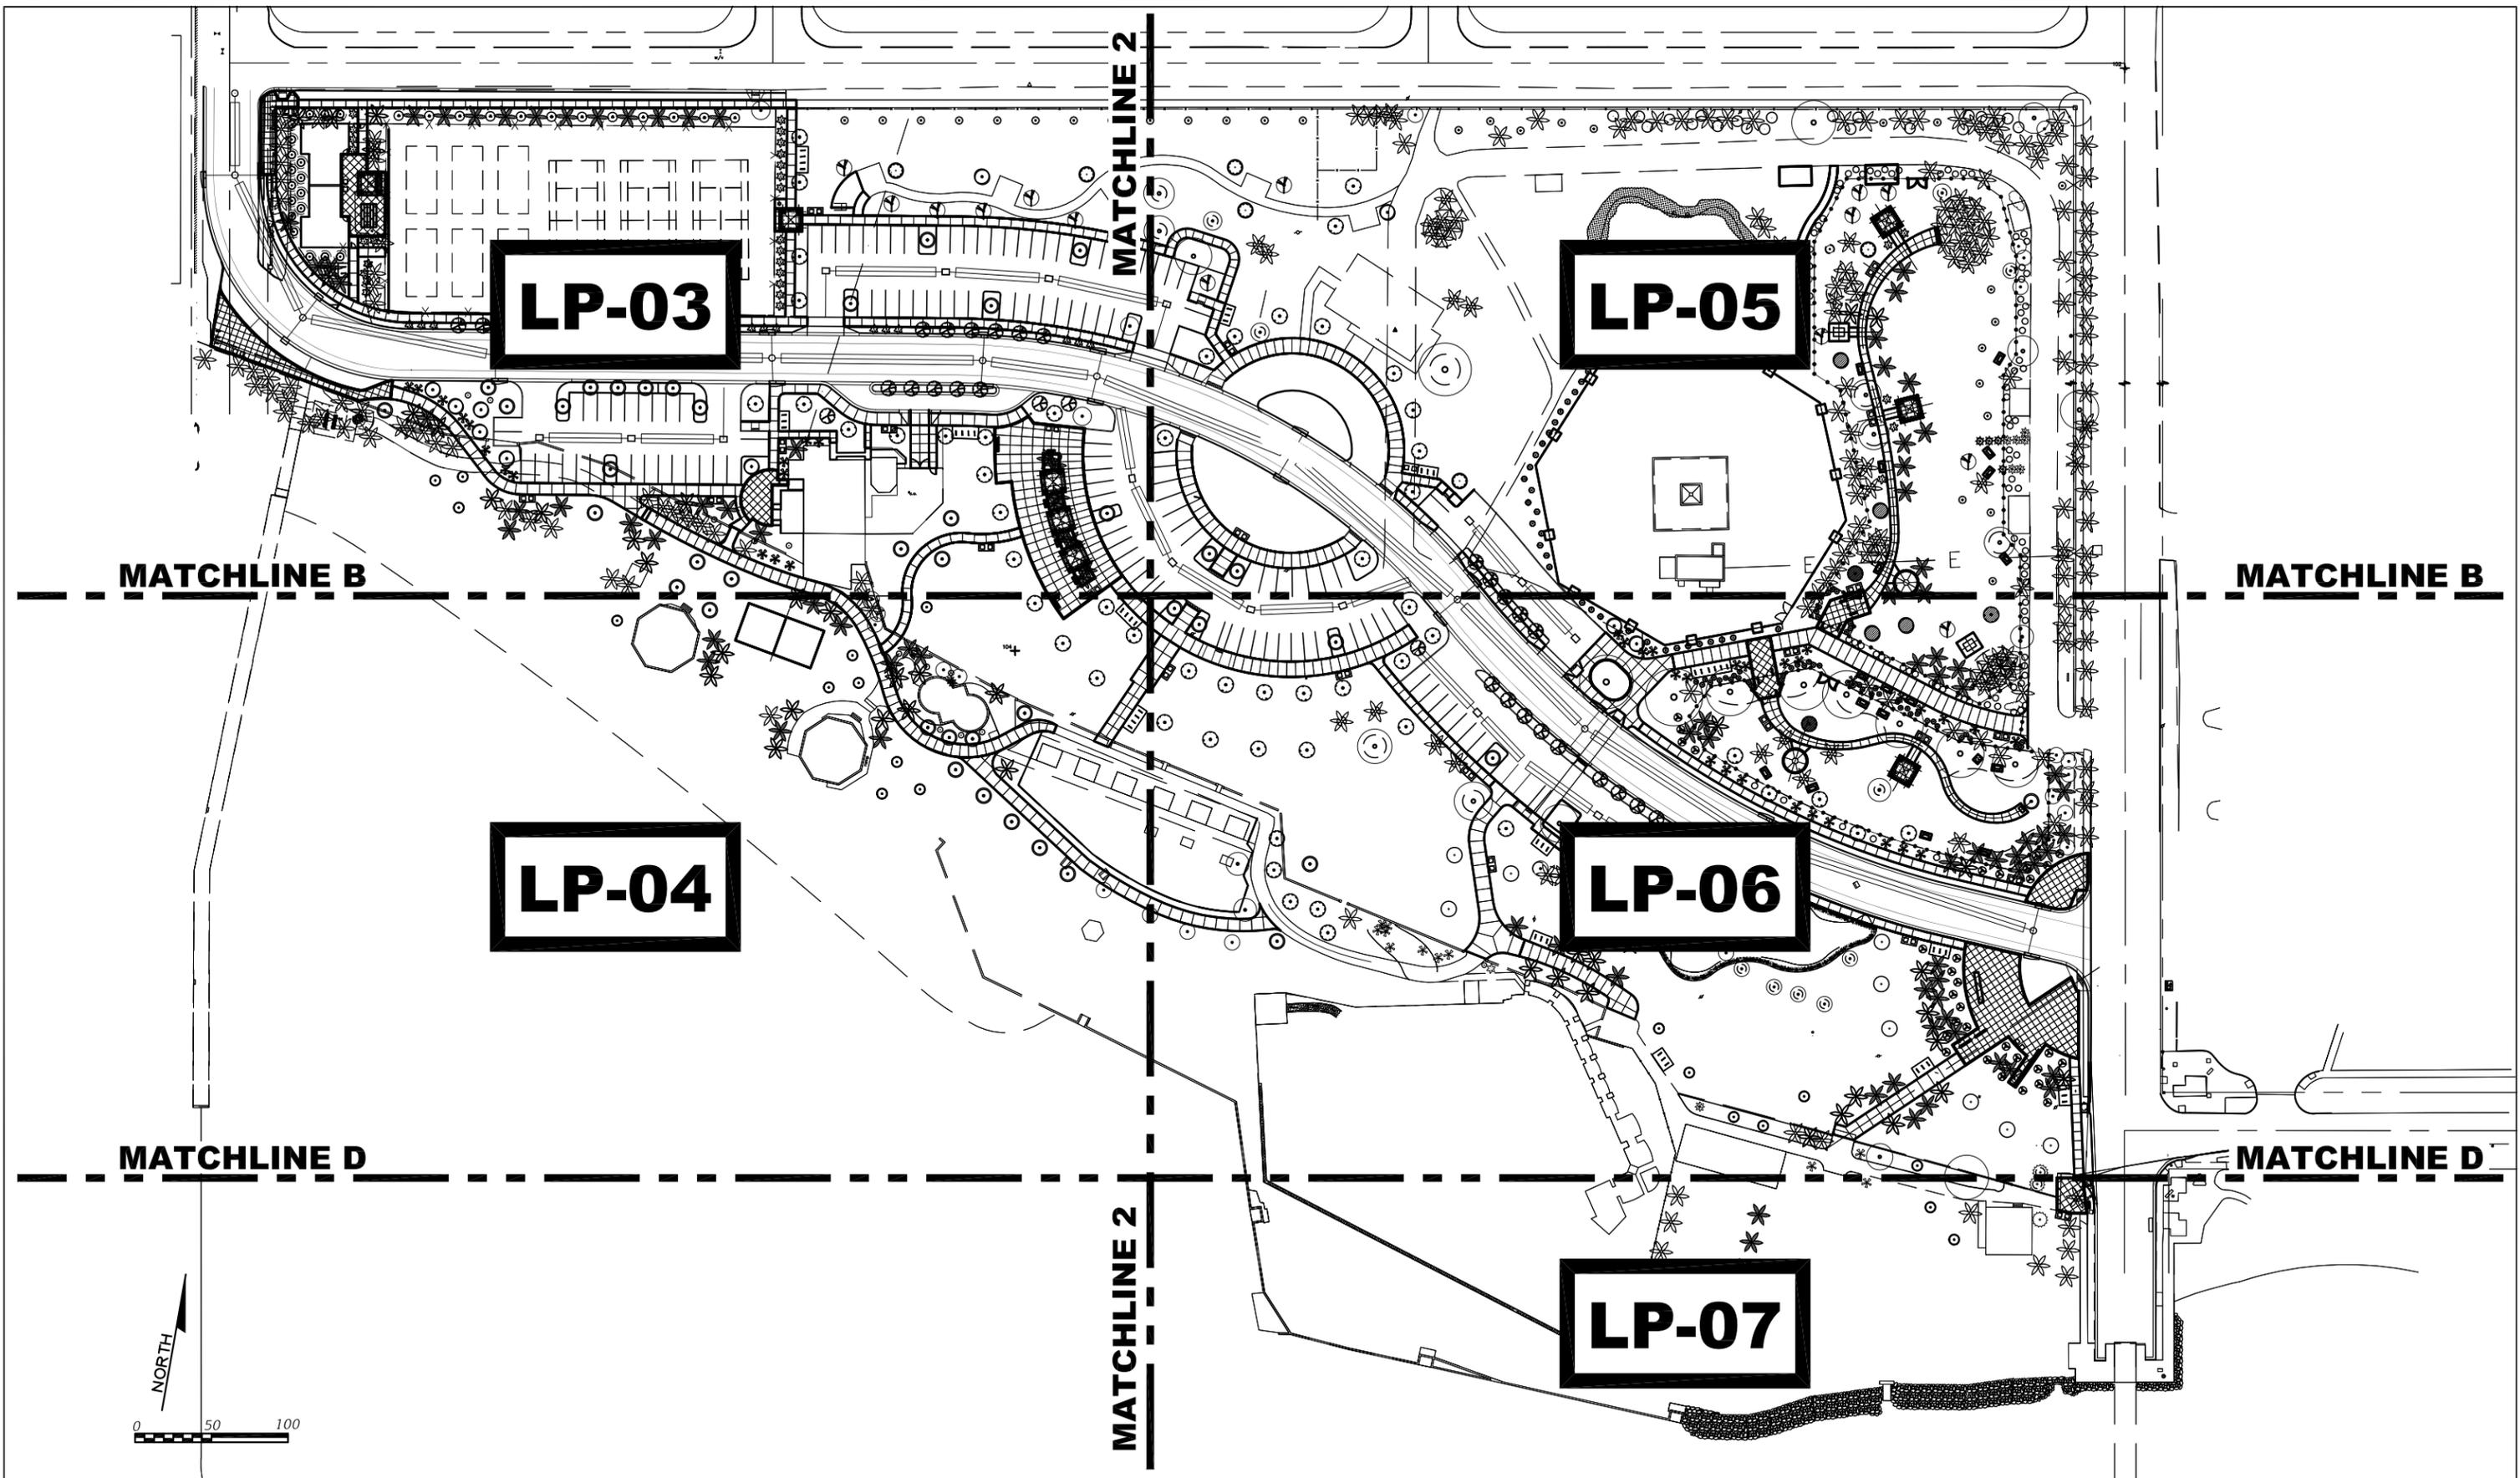

REVISIONS	
DATE	DESCRIPTION

LAOR
 Leticia Fernandez-Beraud, RLA
 LA6666720
FERNANDEZ-BERAUD, INC.
 Landscape Architecture and Planning




MONROE COUNTY
 PUBLIC WORKS/ENGINEERING DIVISION
 1100 Simonton Street, Suite 2-231
 Key West, Florida 33040
 (305) 292-4560 FAX (305) 292-4558

MONROE COUNTY
 PUBLIC WORKS/ENGINEERING DIVISION
 PROJECT NAME
RELOCATION OF ATLANTIC BOULEVARD

PLANTING - KEY PLAN "A"
 TREE PERMIT
 04.10.2017

SHEET NO.
LP-02A

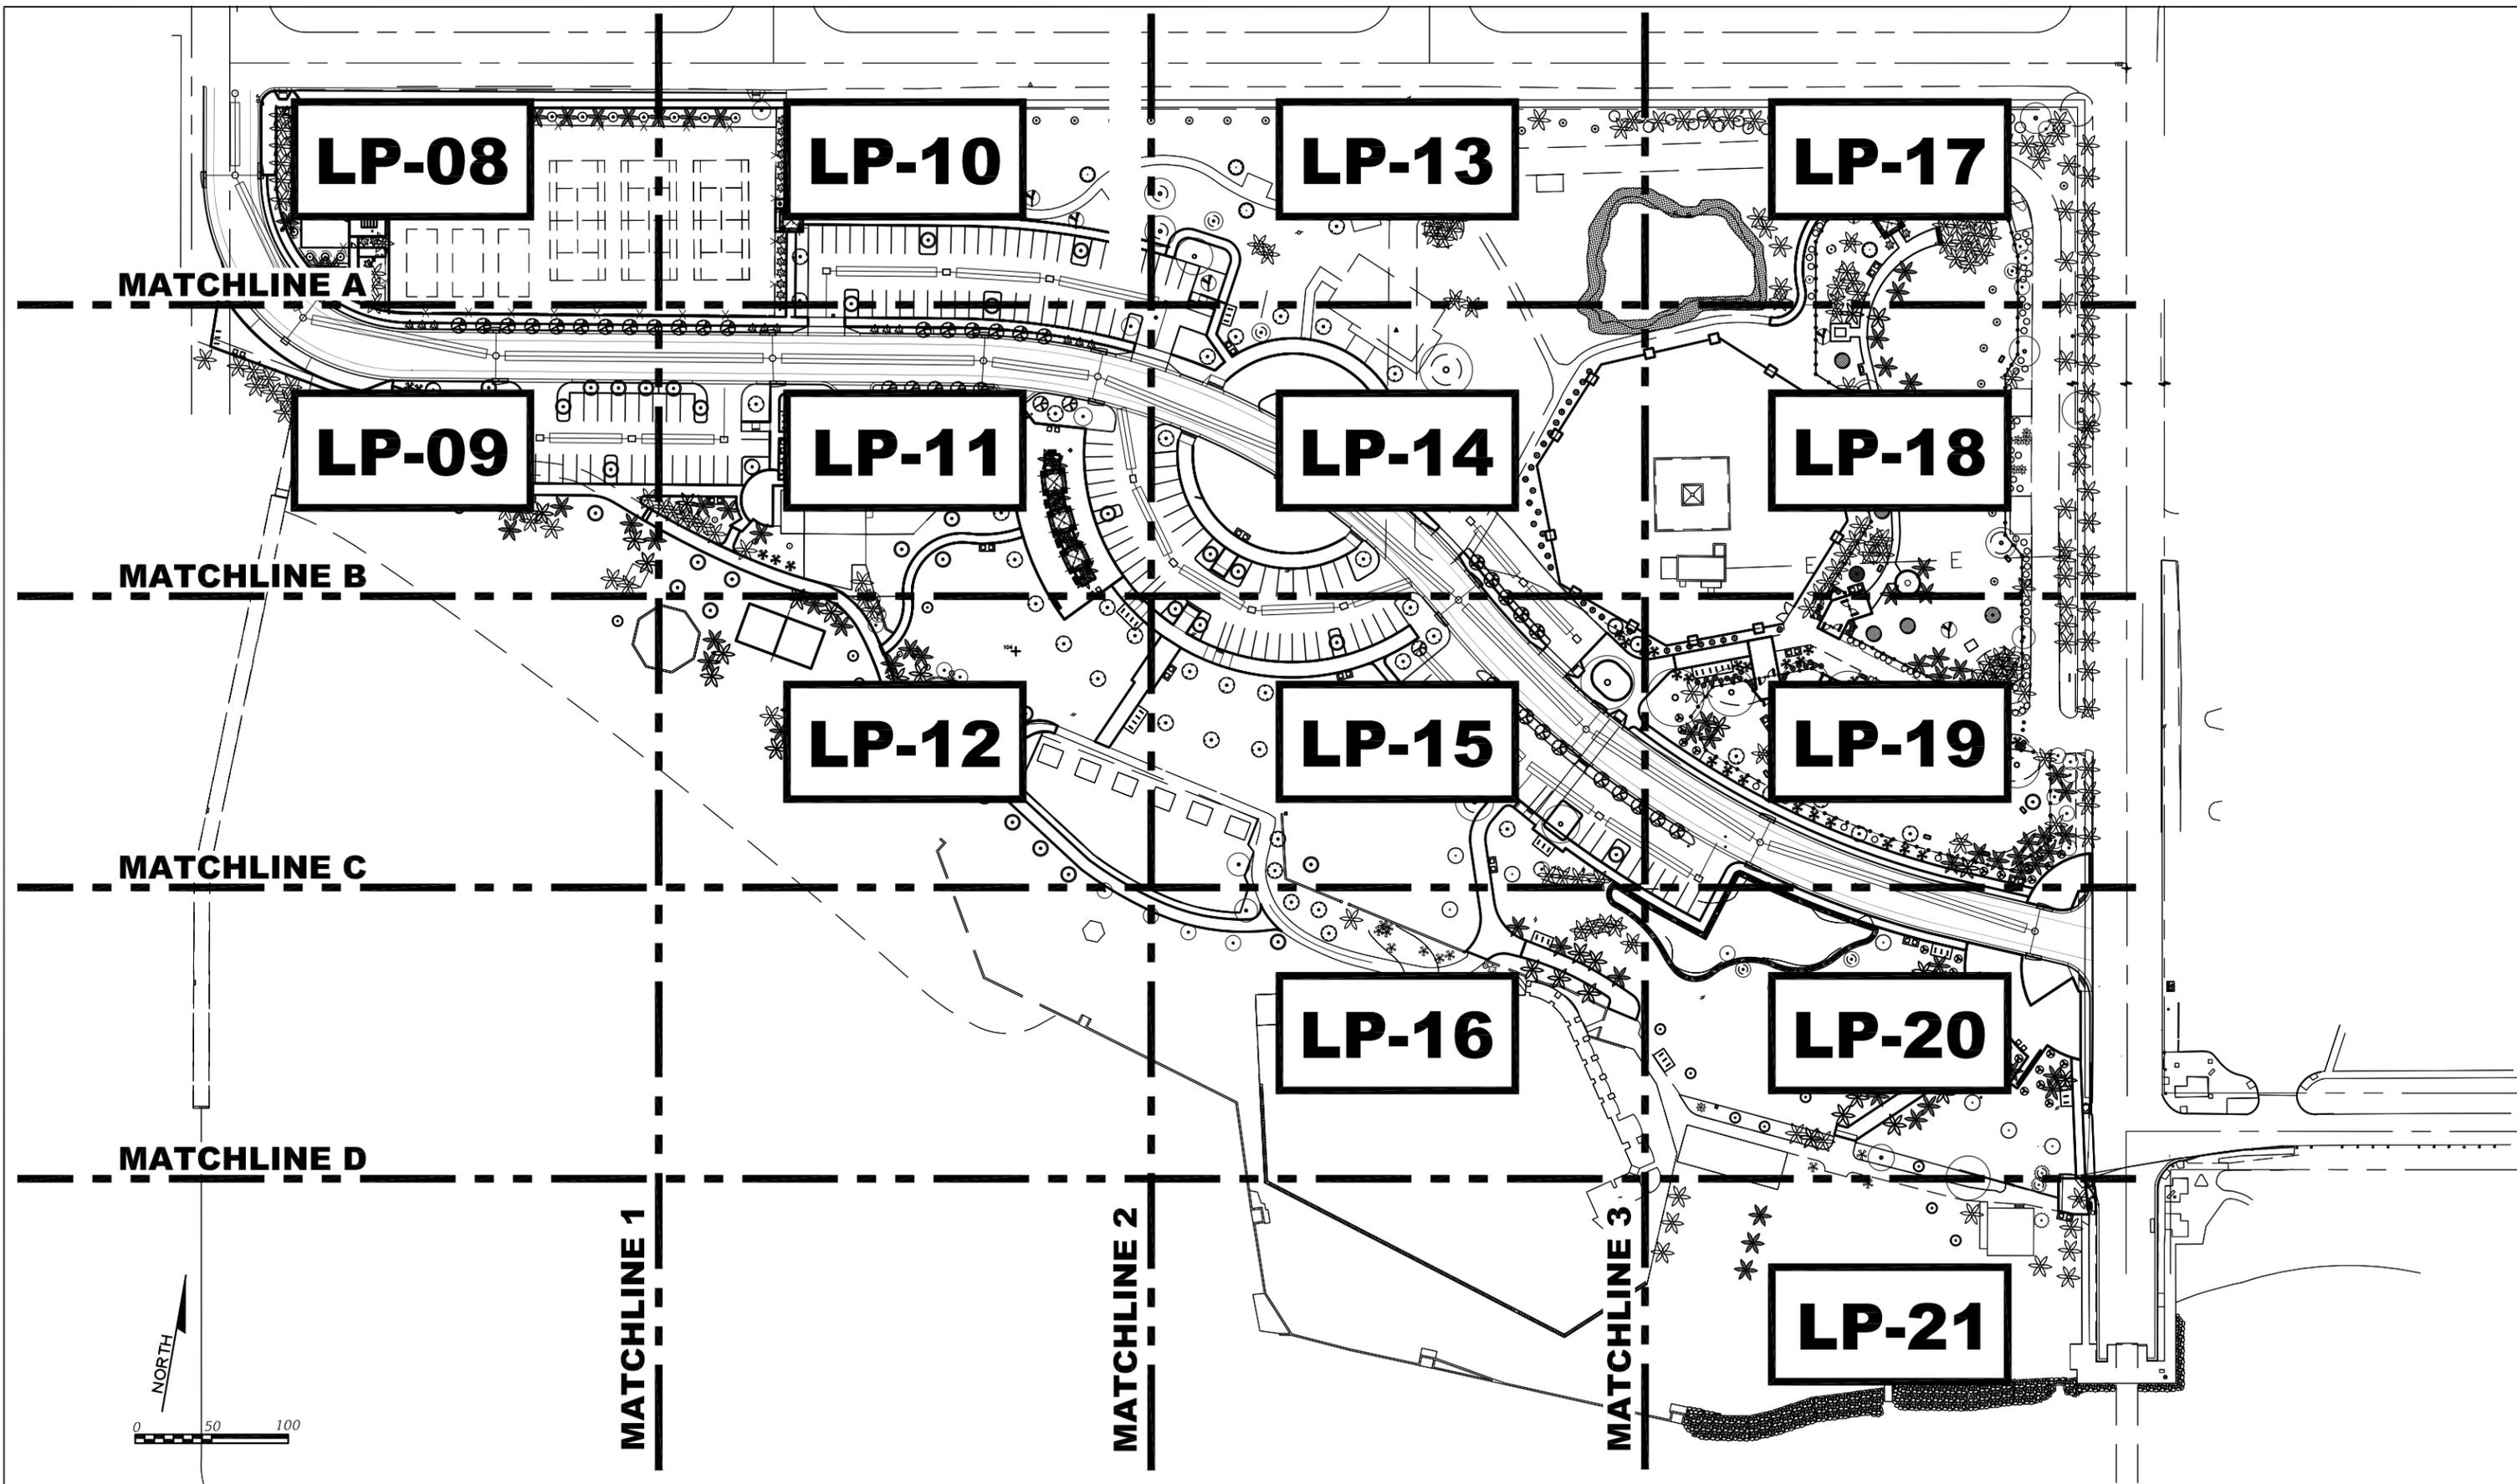

REVISIONS		
DATE	BY	DESCRIPTION

LAOR
 Leticia Fernandez-Beraud, RLA
 LA6666720
FERNANDEZ-BERAUD, INC.
 Landscape Architecture and Planning



MONROE COUNTY
 PUBLIC WORKS/ENGINEERING DIVISION
 1100 Simonton Street, Suite 2-231
 Key West, Florida 33040
 (305) 292-4560 FAX (305) 292-4558

MONROE COUNTY
 PUBLIC WORKS/ENGINEERING DIVISION
 PROJECT NAME
RELOCATION OF ATLANTIC BOULEVARD

PLANTING - KEY PLAN "B"
 TREE PERMIT
 04.10.2017

SHEET NO.
LP-02B

PLANTING LEGEND



TREE NAME Scientific & Common	<i>Coccoloba diversifolia</i> Pigeon Plum (CD)	<i>Bursera simaruba</i> Gumbo Limbo (BS)	<i>Coccoloba uvifera</i> Seagrape (CU)	<i>Conocarpus erectus</i> Green Buttonwood (CE-A)	<i>Conocarpus erectus 'sericeus'</i> Silver Buttonwood (CES-A)	<i>Guapira discolor</i> Blolly (GD)	<i>Lysiloma latisilqua</i> Wild Tamarind (LL)	<i>Myrcianthes fragrans</i> Simpson Stopper (MF)	<i>Piscidia piscipula</i> Jamaican Dogwood (PP)	<i>Swietenia mahagoni</i> Mahogany (SM)
NEW TREE SYMBOL										

SHRUB NAME Scientific & Common	<i>Ardisia escallonioides</i> Marlberry (AE)	<i>Capparis cynophallophora</i> Jamaican Caper (CC)	<i>Eugenia foetida</i> Spanish Stopper (EF)	<i>Genipa clusifolia</i> Seven Year Apple (GC)	<i>Guaiacum sanctum</i> Lignum Vitae (GS)	<i>Hamelia patens 'Compacta'</i> Dwarf Firebush (HP)	<i>Psychotria sulzneri</i> Shortleaf Coffee (PS)
NEW SHRUB SYMBOL							

GROUND COVER Scientific & Common	<i>Ernodea littoralis</i> Golden Creeper (EL)	<i>Hymenocallis latifolia</i> Mangrove Spiderlily (HL)	<i>Ipomoea pes-caprae</i> Railroad Vine (IP)	<i>Sesuvium portulacastrum</i> Sea Purslane (SeP)	<i>Spartina patens</i> Salt Cordgrass (SP)	<i>Stachytarpheta jamaicensis</i> Blue Porterweed (SJ)	<i>Arachis glabrata 'Ecoturf'</i> Perennial Peanut (SOD-1)	<i>Paspalum notatum 'Argentine'</i> Bahagrass (SOD-2)	Mulch	Beach Sand
NEW GROUND COVER SYMBOL										

PALM NAME Scientific & Common	<i>Cocos nucifera</i> Coconut Palm (CN)	<i>Leucothrinax morrissii</i> Silver Thatch Palm (LM)	<i>Thrinax radiata</i> Florida Thatch Palm (TR)
NEW PALM SYMBOL			

RELOCATED Scientific & Common	<i>Cocos nucifera</i> Coconut Palm RELOCATED (CN-R)	<i>Bursera simaruba</i> Gumbo Limbo RELOCATED (BS-R)	<i>Swietenia mahagoni</i> Mahogany RELOCATED (SM-R)
RELOCATED PLANT SYMBOL			

REMAIN Scientific & Common	<i>Cocos nucifera</i> Coconut Palm REMAIN [XXX] Tree ID Number	Various trees REMAIN [XXX] Tree ID Number	<i>Sabal palmetto</i> Sabal Palm REMAIN [XXX] Tree ID Number	<i>Leucothrinax morrissii</i> Silver Thatch Palm REMAIN [XXX] Tree ID Number
REMAINING PLANT SYMBOL				

REVISIONS		
DATE	BY	DESCRIPTION

LAOR

Leticia Fernandez-Beraud, RLA
LA6666720
FERNANDEZ-BERAUD, INC.
Landscape Architecture and Planning



MONROE COUNTY
PUBLIC WORKS/ENGINEERING DIVISION
1100 Simonton Street, Suite 2-231
Key West, Florida 33040
(305) 292-4560 FAX (305) 292-4558


MONROE COUNTY
PUBLIC WORKS/ENGINEERING DIVISION
PROJECT NAME
RELOCATION OF ATLANTIC BOULEVARD

PLANTING LEGEND


TREE PERMIT
04.10.2017

SHEET NO.
LP-02C

MATCHLINE 2

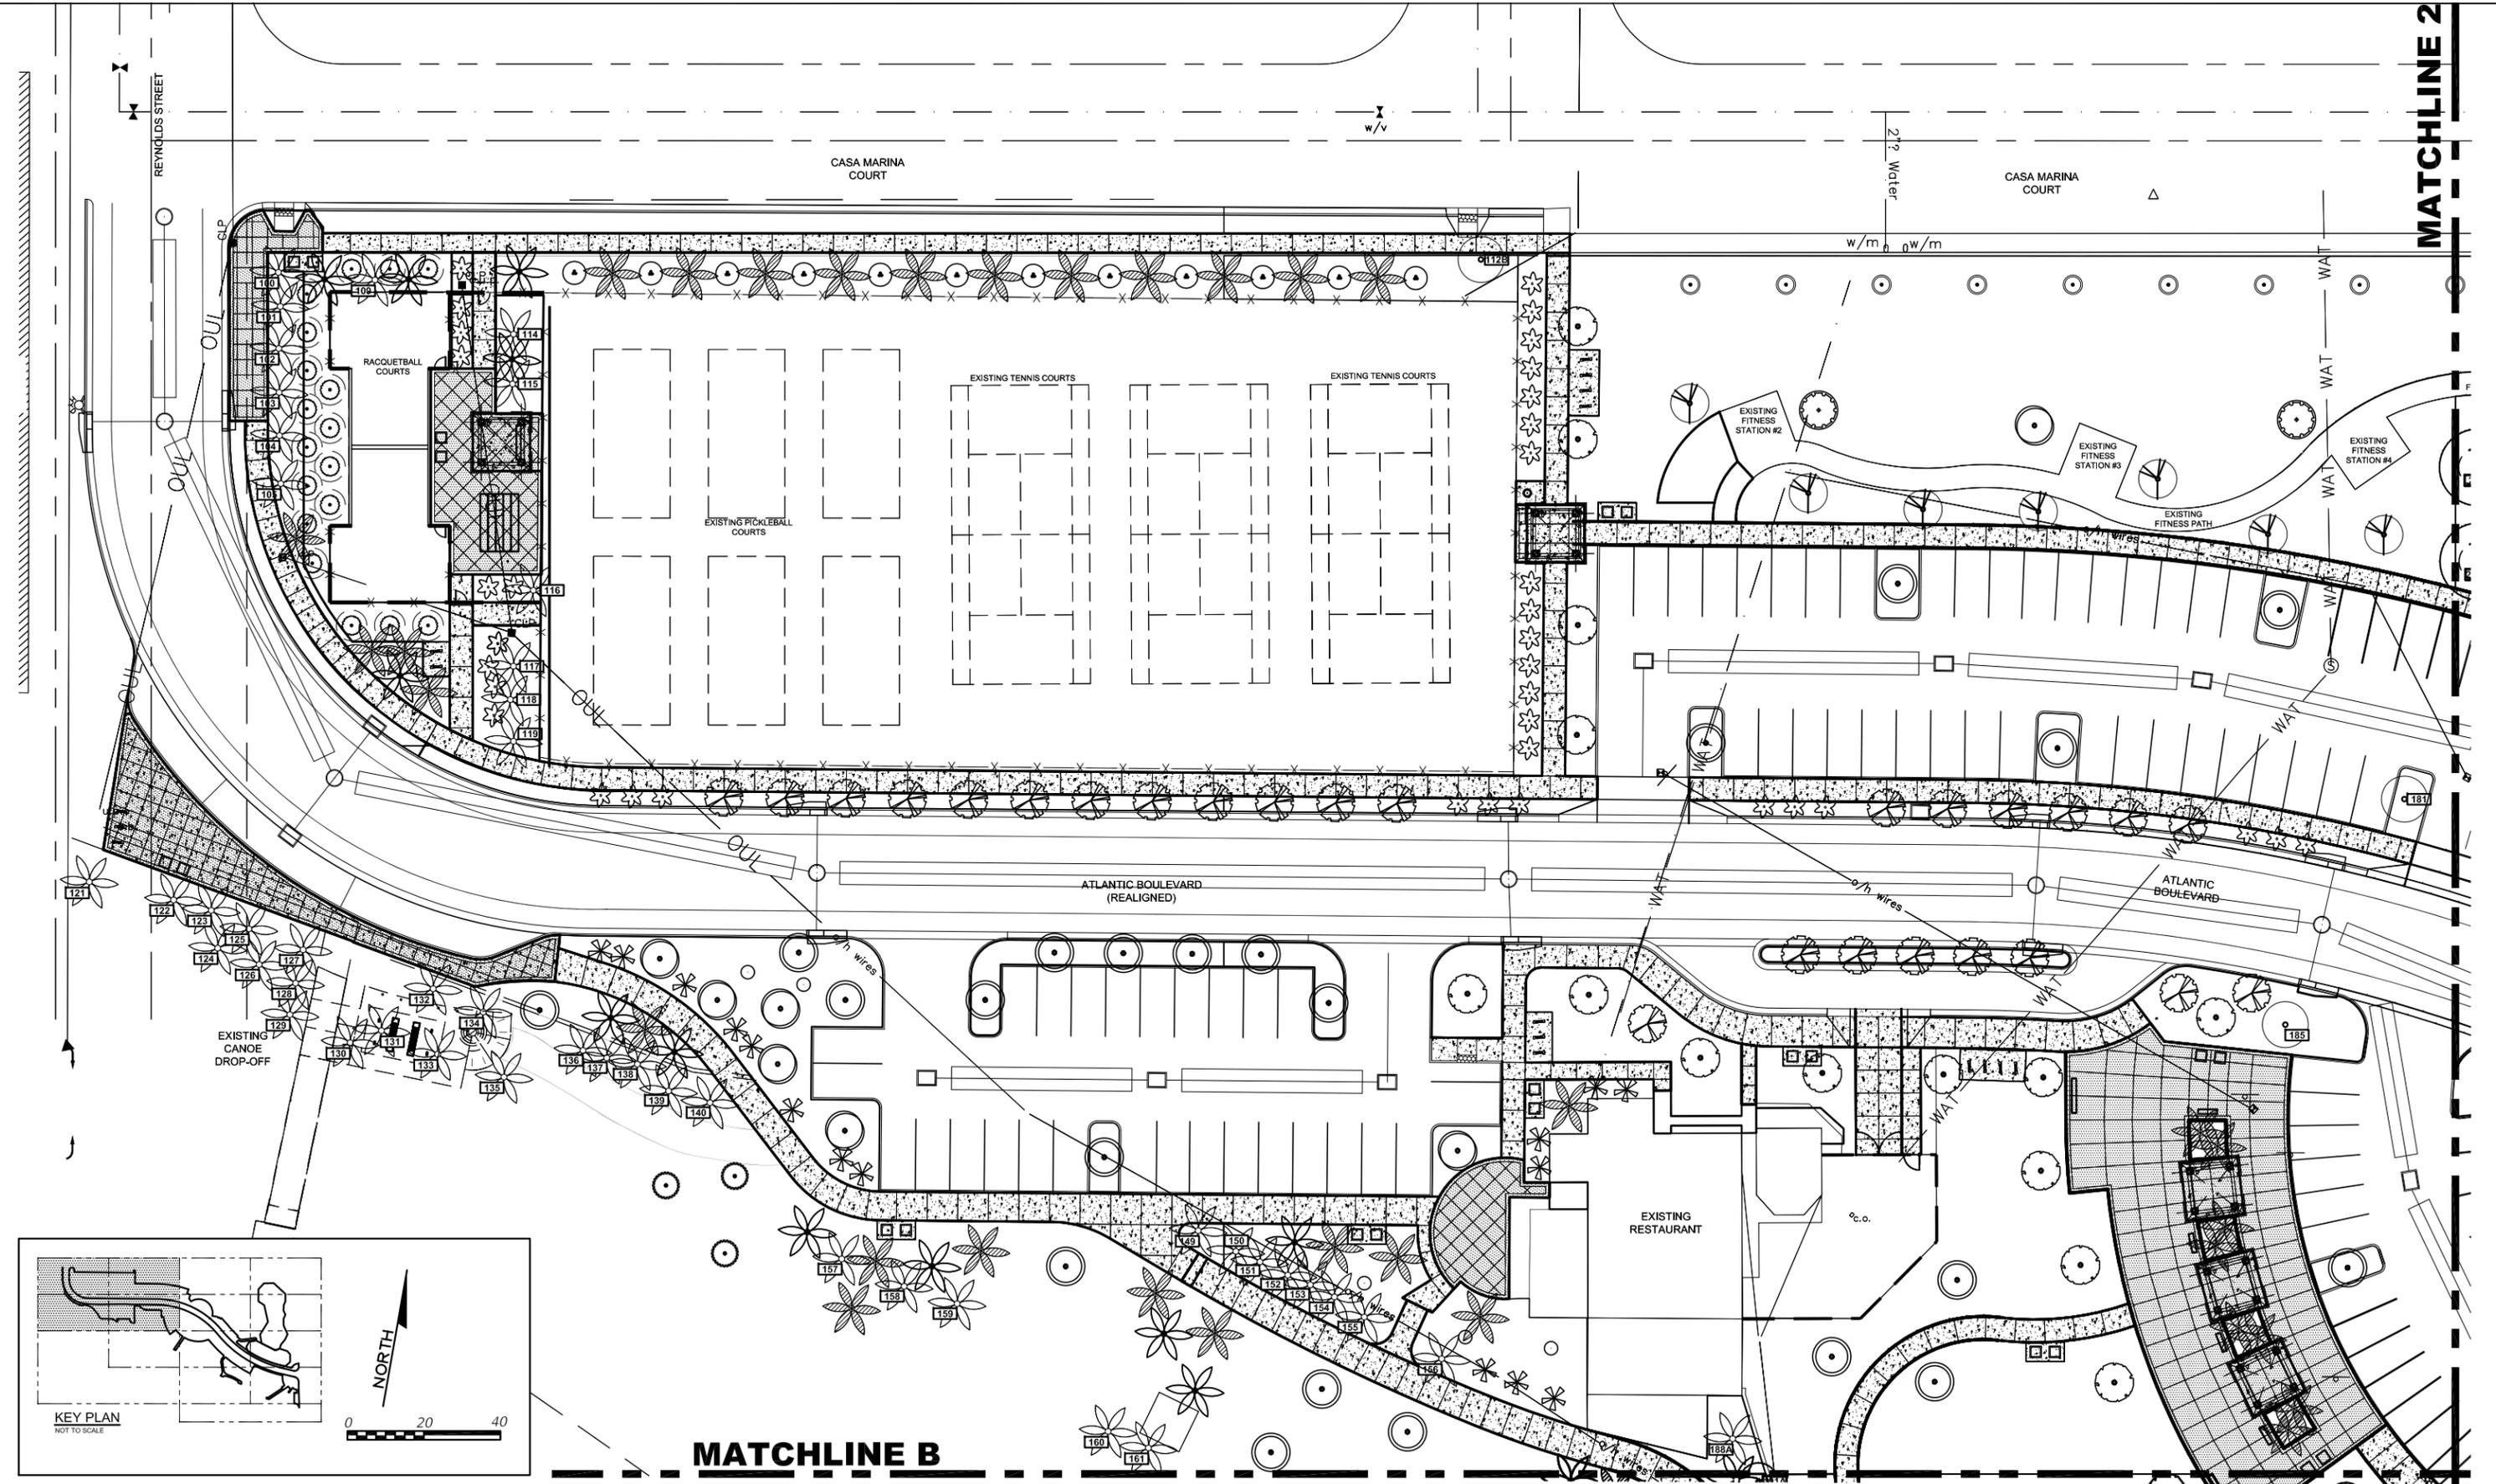

MATCHLINE B

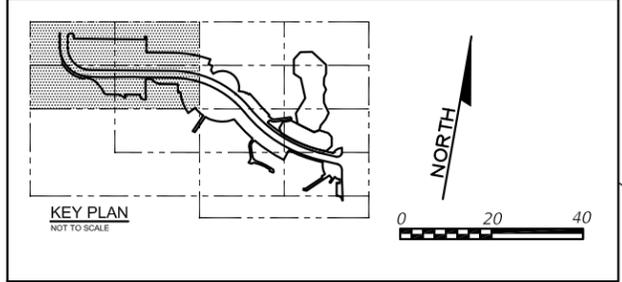

REVISIONS		
DATE	BY	DESCRIPTION

LAOR
 Leticia Fernandez-Beraud, RLA
 LA6666720
FERNANDEZ-BERAUD, INC.
 Landscape Architecture and Planning






MONROE COUNTY
 PUBLIC WORKS/ENGINEERING DIVISION
 1100 Simonton Street, Suite 2-231
 Key West, Florida 33040
 (305) 292-4560 FAX (305) 292-4558

MONROE COUNTY
 PUBLIC WORKS/ENGINEERING DIVISION
 PROJECT NAME
RELOCATION OF ATLANTIC BOULEVARD

PLANTING PLAN
 TREE PERMIT
 SHEET NO.
LP-03
 04.10.2017

MATCHLINE B

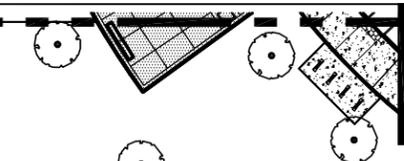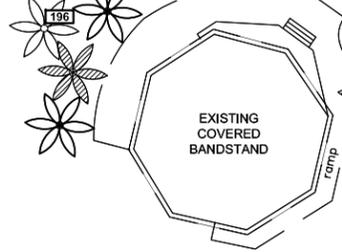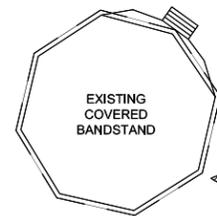

EXISTING PLAYGROUND

KEY PLAN
NOT TO SCALE

NORTH

0 20 40

MATCHLINE D

MATCHLINE 2

REVISIONS	
DATE	DESCRIPTION

LAOR
Leticia Fernandez-Beraud, RLA
LA6666720
FERNANDEZ-BERAUD, INC.
Landscape Architecture and Planning




MONROE COUNTY
PUBLIC WORKS/ENGINEERING DIVISION
1100 Simonton Street, Suite 2-231
Key West, Florida 33040
(305) 292-4560 FAX (305) 292-4558

MONROE COUNTY
PUBLIC WORKS/ENGINEERING DIVISION
PROJECT NAME
RELOCATION OF ATLANTIC BOULEVARD

PLANTING PLAN
TREE PERMIT
04.10.2017

SHEET NO.
LP-04

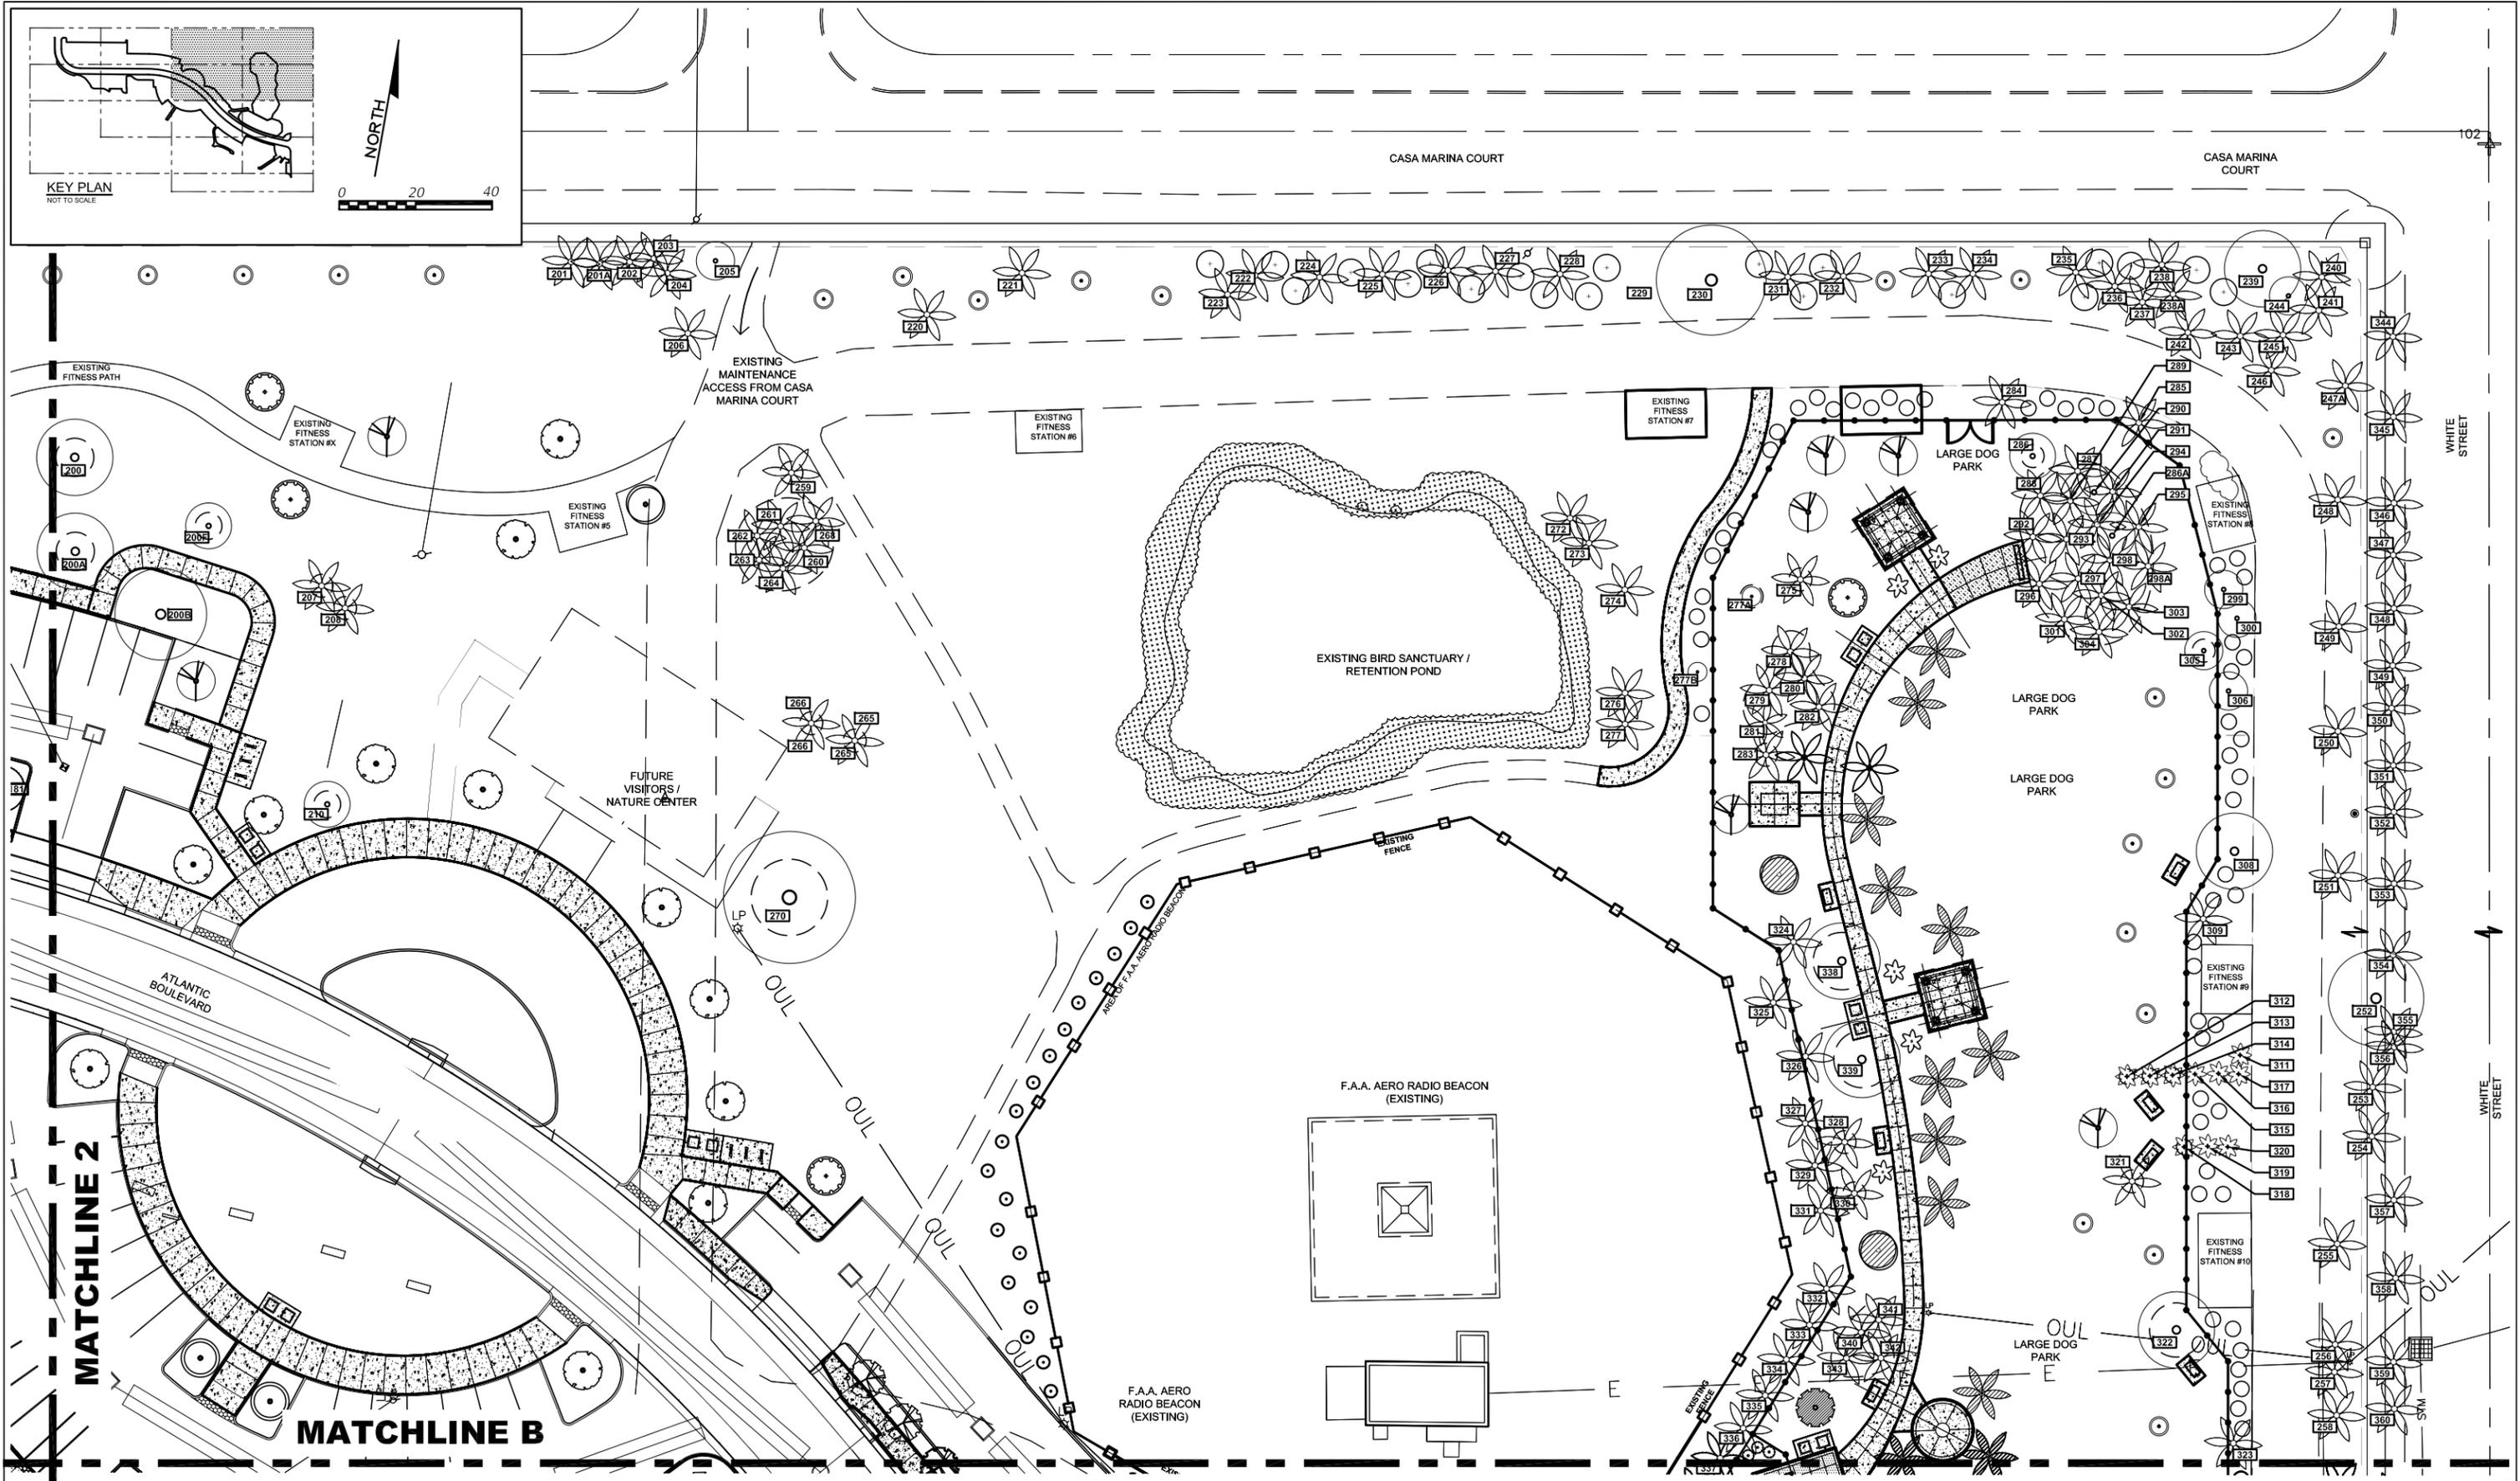

REVISIONS	
DATE	DESCRIPTION

LAOR
 Leticia Fernandez-Beraud, RLA
 LA6666720
FERNANDEZ-BERAUD, INC.
 Landscape Architecture and Planning




MONROE COUNTY
 PUBLIC WORKS/ENGINEERING DIVISION
 1100 Simonton Street, Suite 2-231
 Key West, Florida 33040
 (305) 292-4560 FAX (305) 292-4558

MONROE COUNTY
 PUBLIC WORKS/ENGINEERING DIVISION
 PROJECT NAME
RELOCATION OF ATLANTIC BOULEVARD

PLANTING PLAN
 TREE PERMIT
 04.10.2017


SHEET NO.
LP-05

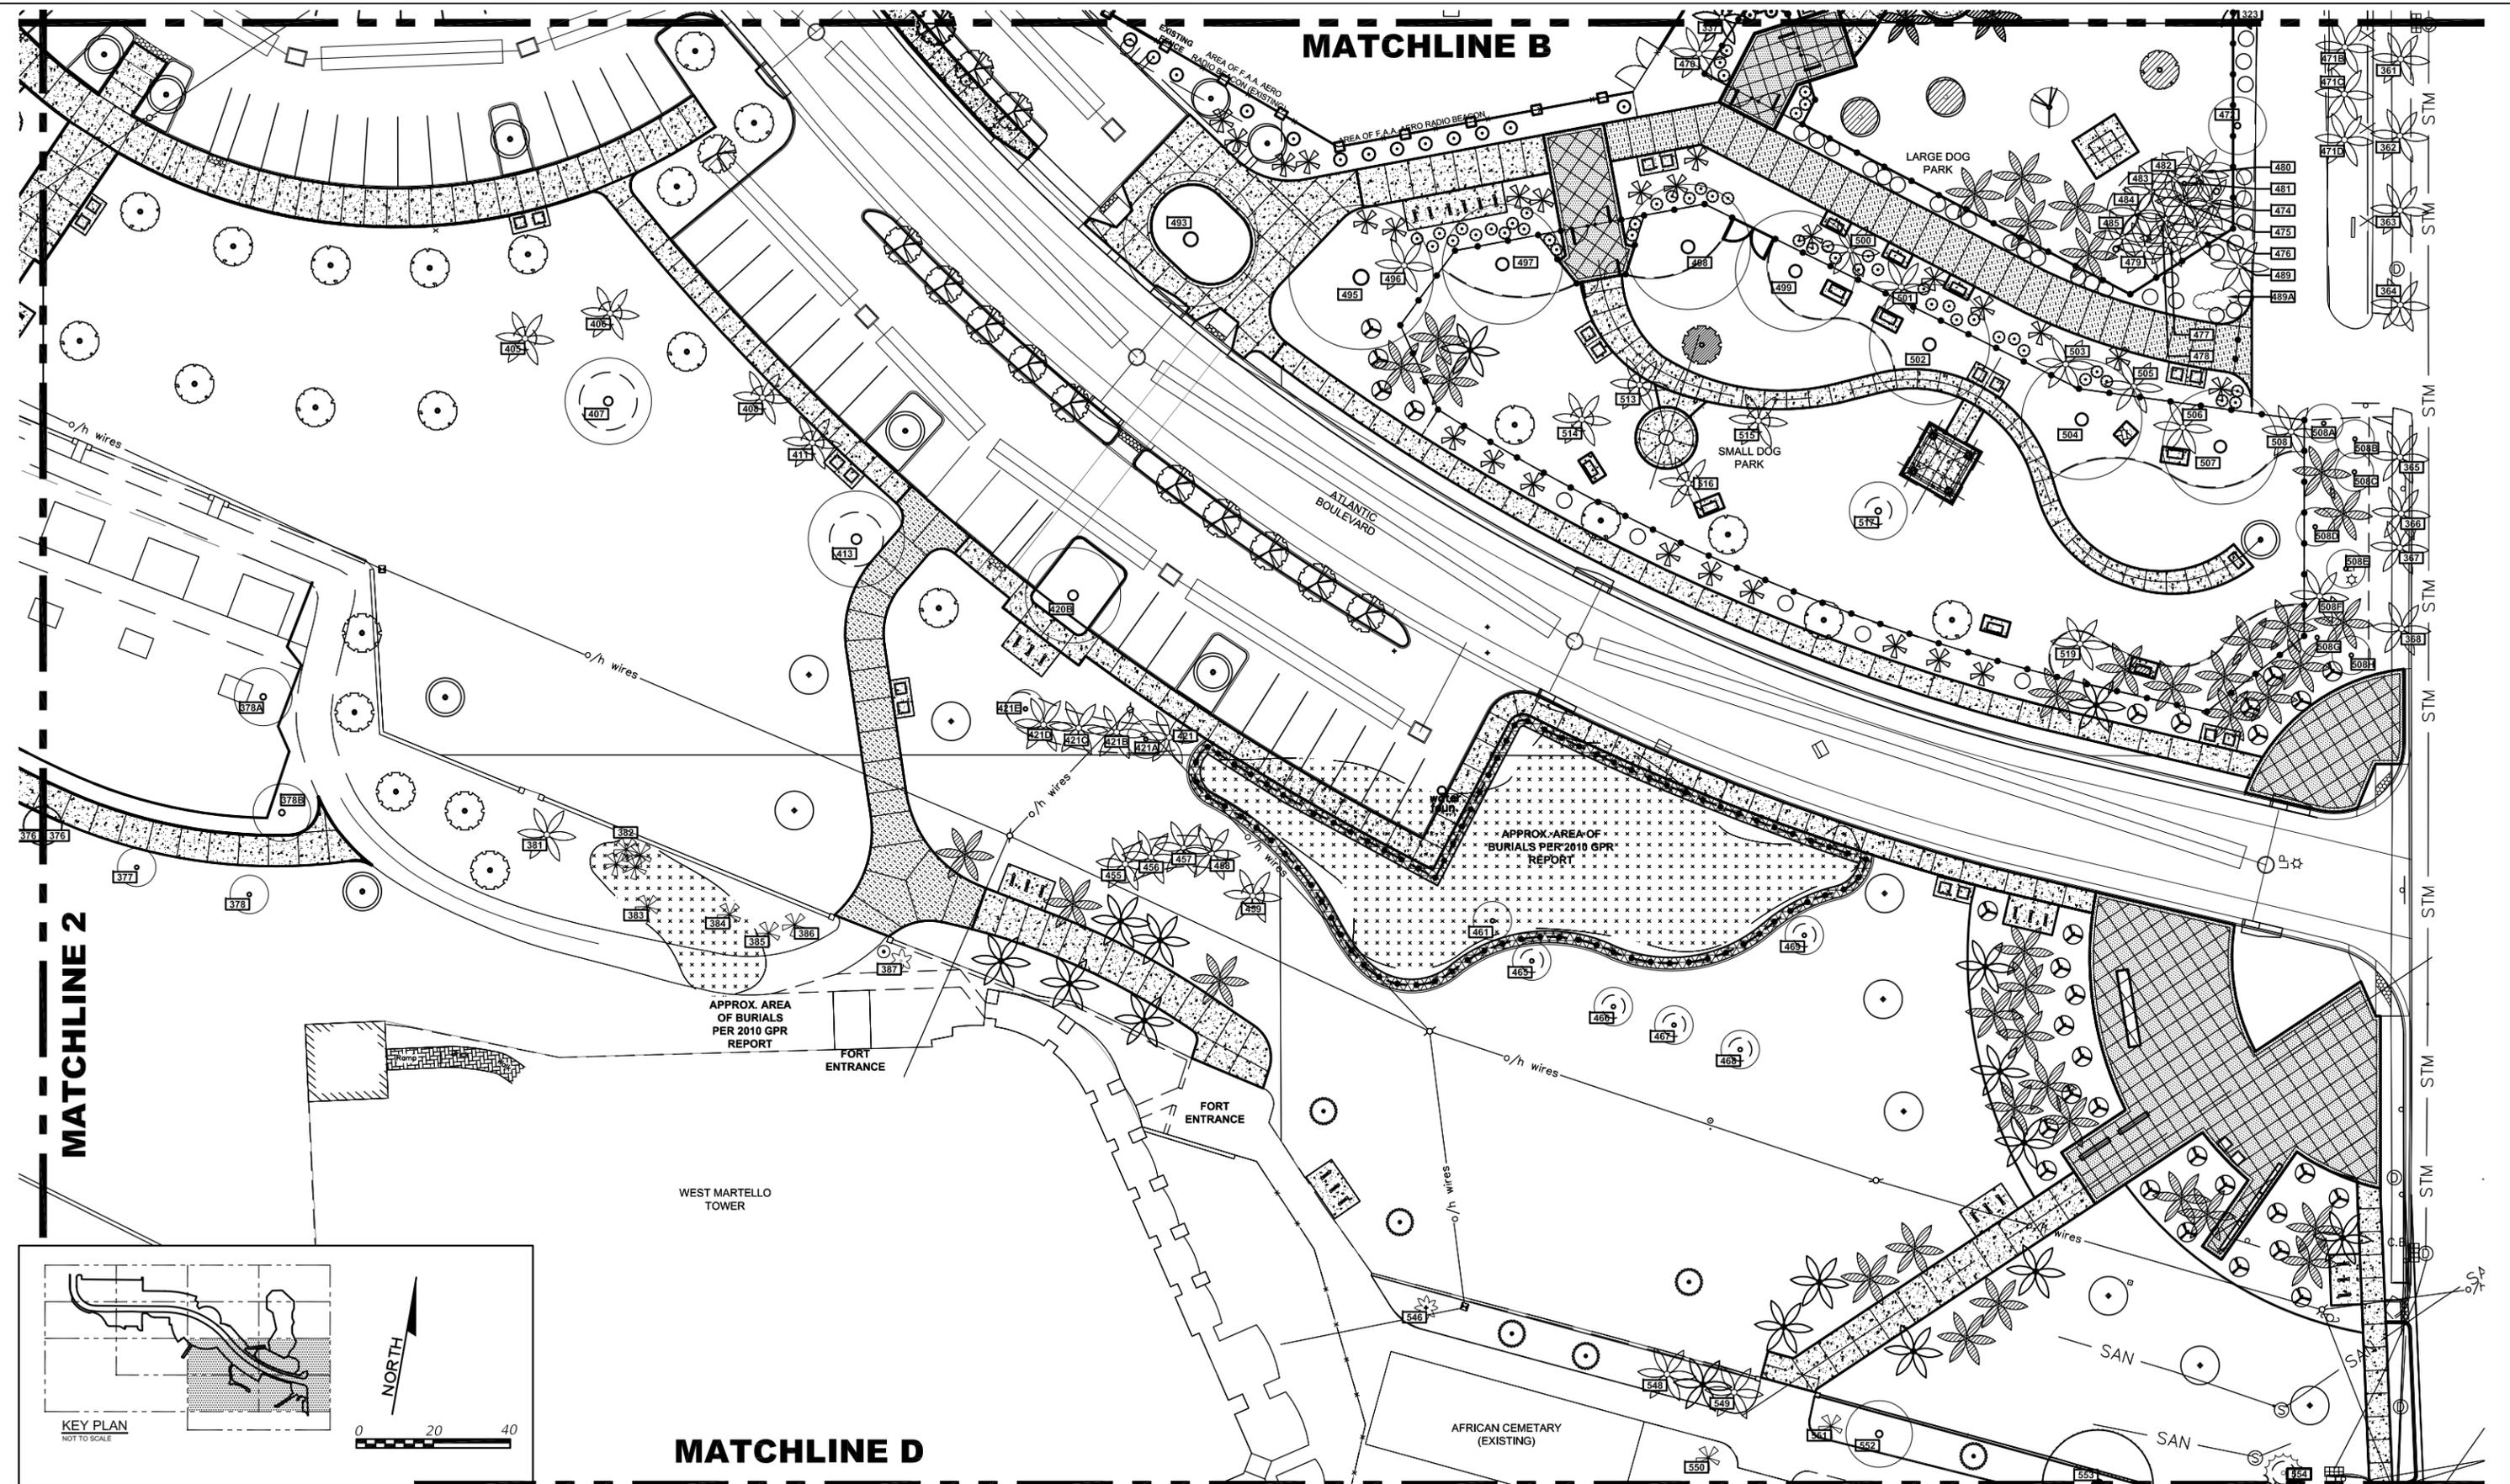

MATCHLINE 2

MATCHLINE B

MATCHLINE D

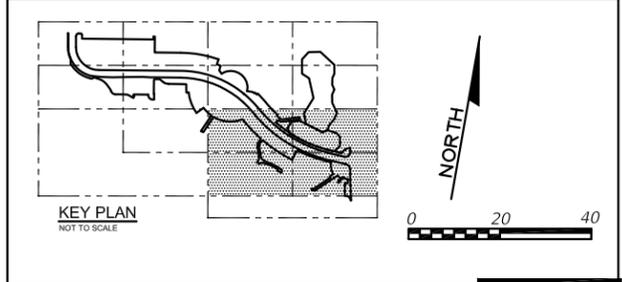

REVISIONS		
DATE	BY	DESCRIPTION

LAOR
Leticia Fernandez-Beraud, RLA
LA6666720
FERNANDEZ-BERAUD, INC.
Landscape Architecture and Planning





MONROE COUNTY
PUBLIC WORKS/ENGINEERING DIVISION
1100 Simonton Street, Suite 2-231
Key West, Florida 33040
(305) 292-4560 FAX (305) 292-4558

MONROE COUNTY
PUBLIC WORKS/ENGINEERING DIVISION
PROJECT NAME
RELOCATION OF ATLANTIC BOULEVARD

PLANTING PLAN
TREE PERMIT
04.10.2017

SHEET NO.
LP-06

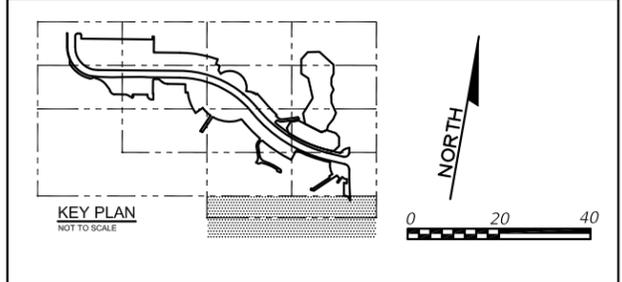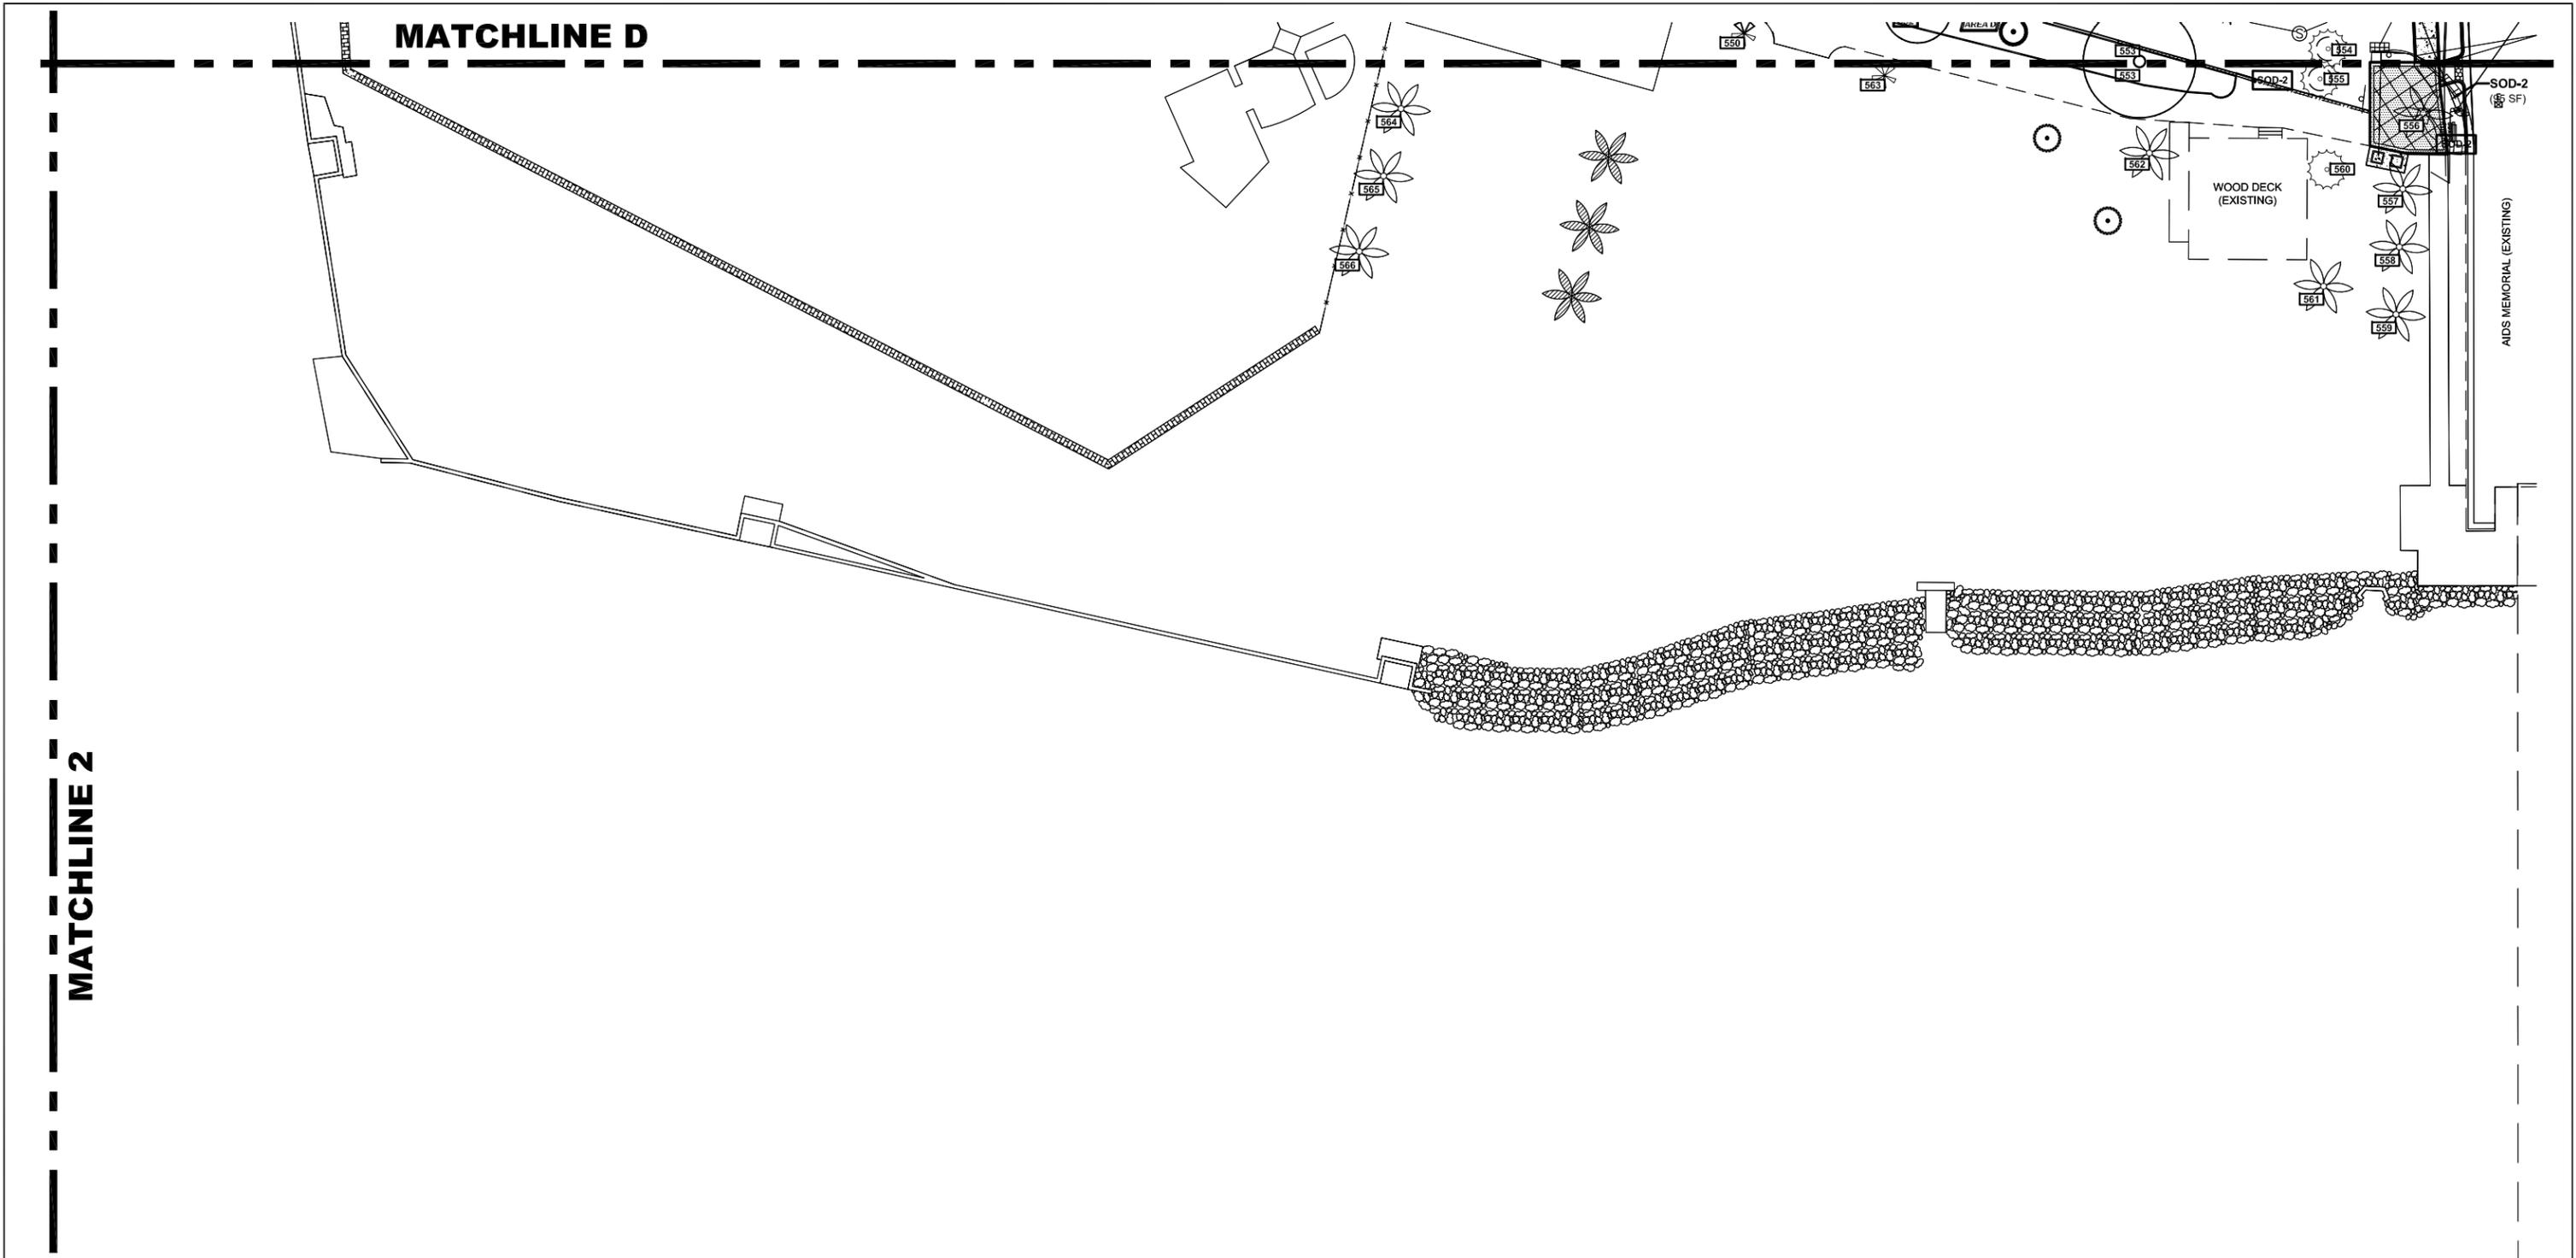

REVISIONS	
DATE	DESCRIPTION

LAOR
 Leticia Fernandez-Beraud, RLA
 LA6666720
FERNANDEZ-BERAUD, INC.
 Landscape Architecture and Planning



MONROE COUNTY
 PUBLIC WORKS/ENGINEERING DIVISION
 1100 Simonton Street, Suite 2-231
 Key West, Florida 33040
 (305) 292-4560 FAX (305) 292-4558

MONROE COUNTY
 PUBLIC WORKS/ENGINEERING DIVISION
 PROJECT NAME
 RELOCATION OF ATLANTIC BOULEVARD

PLANTING PLAN
 TREE PERMIT
 04.10.2017


SHEET NO.
LP-07

PLANTING LEGEND

TREE NAME Scientific & Common	<u>Coccoloba diversifolia</u> Pigeon Plum (CD)	<u>Bursera simaruba</u> Gumbo Limbo (BS)	<u>Coccoloba uvifera</u> Seagrape (CU)	<u>Conocarpus erectus</u> Green Buttonwood (CE-A)	<u>Conocarpus erectus 'sericeus'</u> Silver Buttonwood (CES-A)	<u>Guapira discolor</u> Blolly (GD)	<u>Lysiloma latisilqua</u> Wild Tamarind (LL)	<u>Myrcianthes fragrans</u> Simpson Stopper (MF)	<u>Piscidia piscipula</u> Jamaican Dogwood (PP)	<u>Swietenia mahagoni</u> Mahogany (SM)
NEW TREE SYMBOL										

SHRUB NAME Scientific & Common	<u>Ardisia escallonioides</u> Marlberry (AE)	<u>Capparis cynophallophora</u> Jamaican Caper (CC)	<u>Eugenia foetida</u> Spanish Stopper (EF)	<u>Genipa clusifolia</u> Seven Year Apple (GC)	<u>Guaiacum sanctum</u> Lignum Vitae (GS)	<u>Hamelia patens 'Compacta'</u> Dwarf Firebush (HP)	<u>Psychotria sulzneri</u> Shortleaf Coffee (PS)
NEW SHRUB SYMBOL							

GROUDCOVER Scientific & Common	<u>Ernodea littoralis</u> Golden Creeper (EL)	<u>Hymenocallis latifolia</u> Mangrove Spiderlily (HL)	<u>Ipomoea pes-caprae</u> Railroad Vine (IP)	<u>Sesuvium portulacastrum</u> Sea Purslane (SeP)	<u>Spartina patens</u> Salt Cordgrass (SP)	<u>Stachytarpheta jamaicensis</u> Blue Porterweed (SJ)	<u>Arachis glabrata 'Ecoturf'</u> Perennial Peanut (SOD-1)	<u>Paspalum notatum 'Argentine'</u> Bahagrass (SOD-2)	Mulch	Beach Sand
NEW GROUND COVER SYMBOL										

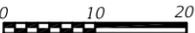

REVISIONS		
DATE	BY	DESCRIPTION

LAOR

Leticia Fernandez-Beraud, RLA
LA6666720
FERNANDEZ-BERAUD, INC.
Landscape Architecture and Planning



MONROE COUNTY
PUBLIC WORKS/ENGINEERING DIVISION
1100 Simonton Street, Suite 2-231
Key West, Florida 33040
(305) 292-4560 FAX (305) 292-4558


MONROE COUNTY
PUBLIC WORKS/ENGINEERING DIVISION
PROJECT NAME
RELOCATION OF ATLANTIC BOULEVARD




PLANTING LEGEND



TREE PERMIT
04.10.2017

SHEET NO.
LP-08A

PLANTING LEGEND

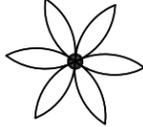PALM NAME Scientific & Common	<i>Cocos nucifera</i> Coconut Palm (CN)	<i>Leucothrinax morrissii</i> Silver Thatch Palm (LM)	<i>Thrinax radiata</i> Florida Thatch Palm (TR)
NEW PALM SYMBOL			

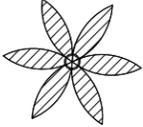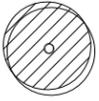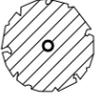RELOCATED Scientific & Common	<i>Cocos nucifera</i> Coconut Palm RELOCATED (CN-R)	<i>Bursera simaruba</i> Gumbo Limbo RELOCATED (BS-R)	<i>Swietenia mahagoni</i> Mahogany RELOCATED (SM-R)
RELOCATED PLANT SYMBOL			

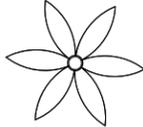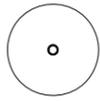REMAIN Scientific & Common	<i>Cocos nucifera</i> Coconut Palm REMAIN [XXX] Tree ID Number	Various trees REMAIN [XXX] Tree ID Number	<i>Sabal palmetto</i> Sabal Palm REMAIN [XXX] Tree ID Number	<i>Leucothrinax morrissii</i> Silver Thatch Palm REMAIN [XXX] Tree ID Number
REMAINING PLANT SYMBOL				



PLANT MITIGATION CALCULATIONS ATLANTIC BOULEVARD RELOCATION AT HIGGS BEACH PARK

NEW TREES					TREE MITIGATION CALCULATIONS		
QUANT.	SYMBOL	SCIENTIFIC NAME	COMMON NAME	SIZE	NUMBER OF NEW TREES (each)	CALIPER OF NEW TREES (inches)	SUB-TOTAL QUANTITY OF MITIGATION (inches)
10	BS	<i>Bursera simaruba</i>	Gumbo Limbo	30 Gal	10	3	30
12	CD	<i>Coccoloba diversifolia</i>	Pigeon Plum	25 Gal	12	1.5	18
18	CU	<i>Coccoloba uvifera</i>	Seagrape	25 Gal	18	1.5	27
42	CE-A	<i>Conocarpus erectus</i>	Green Buttonwood	25 Gal.	42	1.75	73.5
29	CE-B	<i>Conocarpus erectus</i>	Green Buttonwood	15 Gal	29	1	29
5	CES-A	<i>Conocarpus erectus 'sericeus'</i>	Silver Buttonwood	25 Gal	5	1.75	8.75
14	GD	<i>Guapira discolor</i>	Blolly	25 Gal	14	1.5	21
9	LL	<i>Lysiloma latisilqua</i>	Wild Tamarind	30 Gal	9	2.5	22.5
42	MF	<i>Myrcianthes fragrans</i>	Simpson Stopper	25 Gal	42	1	42
6	PP	<i>Piscidia piscipula</i>	Jamaican Dogwood	25 Gal	6	1.5	9
50	SM	<i>Swietenia mahogani</i>	Mahogany	30 Gal	50	1.5	75
237	<i>Total new trees</i>				TOTAL QUANTITY OF MITIGATION (inches)		355.75

NEW SMALL PALMS							SUB-TOTAL QUANTITY OF MITIGATION
QUANT.	SYMBOL	SCIENTIFIC NAME	COMMON NAME	SIZE	NUMBER OF NEW TREES		(number of new palms)
41	LM	<i>Leucothrinax morrissii</i>	Silver Thatch Palm	15 Gal	41	(3'-5' ht.)	41
41	TR	<i>Thrinax radiata</i>	Florida Thatch Palm	10 Gal	41	(3'-5' ht.)	41
82	<i>Total new small palms</i>						

TREES	
Regulated Tree Canopy To be removed & mitigated	326.5 inches
Regulated Tree Canopy Mitigation to be provided	355.75 inches

PALMS	
Regulated Palms To be removed & mitigated	17 each
Regulated Tree Canopy Mitigation to be provided	82 each **

** Slightly smaller than the required 4' ht. minimum.

REVISIONS		
DATE	BY	DESCRIPTION

LAOR
Leticia Fernandez-Beraud, RLA
LA6666720
FERNANDEZ-BERAUD, INC.
Landscape Architecture and Planning



MONROE COUNTY
PUBLIC WORKS/ENGINEERING DIVISION
1100 Simonton Street, Suite 2-231
Key West, Florida 33040
(305) 292-4560 FAX (305) 292-4558

MONROE COUNTY
PUBLIC WORKS/ENGINEERING DIVISION
PROJECT NAME
RELOCATION OF ATLANTIC BOULEVARD

**PLANTING LEGEND &
PLANT MITIGATION PROVIDED**
TREE PERMIT
04.10.2017

SHEET NO.
LP-08B

PLANT LIST (04-10-2017)

ATLANTIC BOULEVARD RELOCATION AT HIGGS BEACH PARK

TREES

QUANT.	SYMBOL	SCIENTIFIC NAME	COMMON NAME	NATIVE	SALT TOLERANT	SIZE	SPACING	NOTES	WATER REQUIREMENT	MATURE PLANT SIZE	WIND RESISTANCE
									(Height x Width) (FEET)		
10	BS	<i>Bursera simaruba</i>	Gumbo Limbo	*	H	30 Gal	As Shown	3" min. caliper; 12' o.a. min.; 5' spread min. / single, strong & straight leader; symetrical and full canopy; Florida #1 or better.	LOW	40' x 35'	Highest
12	CD	<i>Coccoloba diversifolia</i>	Pigeon Plum	*	H	25 Gal	As Shown	1.5" min. caliper; 10' - 12' c.a. / single strong & straight leader; symetrical and full canopy; Florida #1 or better.	LOW	25' x 20'	Medium-High
18	CU	<i>Coccoloba uvifera</i>	Seagrape	*	H	25 Gal	As Shown	1.5"-2" min. caliper; 8'-10' o.a.; 4.5'-5' min. spread / multitrunk with 3 stems min.; bush; full; Florida #1 or better.	LOW	30' x 25'	Medium-High
42	CE-A	<i>Conocarpus erectus</i>	Green Buttonwood	*	H	25 Gal.	As Shown	1.75"-2" min. caliper; 10'-12' o.a. / air root-pruning container; single, strong & straight leader; Florida # 1 or better.	LOW	35'x25'	Highest
29	CE-B	<i>Conocarpus erectus</i>	Green Buttonwood	*	H	15 Gal	As Shown	1" min. caliper; 6' - 7' o.a. / air root-pruning container; multitrunk with 3 stems min.; bush; full; Florida #1 or better.	LOW	35'x25'	Highest
5	CES-A	<i>Conocarpus erectus 'sericeus'</i>	Silver Buttonwood	*	H	25 Gal	As Shown	1.75"-2" min. caliper; 8'-10' o.a.; 4.5'-5' min. spread / multitrunk with 3 stems min.; bush; full; Florida #1 or better.	LOW	25'x20'	Highest
14	GD	<i>Guapira discolor</i>	Blolly	*	H	25 Gal	As Shown	1.5"-2" min. caliper; 10'-12' o.a.; 4'-5' min. spread / single, strong & straight leader; symetrical and full canopy; Florida #1 or better.	LOW	30' x 40'	
9	LL	<i>Lysitoma latifolia</i>	Wild Tamarind	*	H	30 Gal	As Shown	2.5"-3" min. caliper; 10' - 12' o.a. / single strong & straight leader; symetrical and full canopy; Florida #1 or better.	LOW	40'x30'	Medium-High
42	MF	<i>Myrcianthes fragrans</i>	Simpson Stopper	*	H	25 Gal	As Shown	1"-1.5" min. caliper; 6'-7' o.a.; 4' min. spread / single, strong & straight leader; symetrical and full canopy; Florida #1 or better.	LOW	25'x15'	Good performer
6	PP	<i>Piscidia piscipula</i>	Jamaican Dogwood	*	H	25 Gal	As Shown	1.5"-2" min. caliper; 10'-12' o.a.; 4'-5' min. spread / single, strong & straight leader; symetrical and full canopy; Florida #1 or better.	LOW	45' x 25'	
50	SM	<i>Swietenia mahogany</i>	Mahogany	*	M	30 Gal	As Shown	1.5"-2" min. caliper; 10'-12' o.a.; 4'-5' min. spread / single, strong & straight leader; symetrical and full canopy; Florida #1 or better.	LOW	80'x25'	Highest
237 Total new trees											

LARGE PALMS

QUANT.	SYMBOL	SCIENTIFIC NAME	COMMON NAME	NATIVE	SALT TOLERANT	SIZE	SPACING	NOTES	WATER REQUIREMENT	MATURE PLANT SIZE	WIND RESISTANCE
									(Height x Width) (FEET)		
40	CN	<i>Cocos nucifera 'Green Malayan'</i>	Coconut Palm	No	H	3' G.W.	As Shown	G.W. (grey wood); full frond; Florida #1 or better.	MEDIUM	80'x18'	Medium-High
40 Total new large palms											

SMALL PALMS

QUANT.	SYMBOL	SCIENTIFIC NAME	COMMON NAME	NATIVE	SALT TOLERANT	SIZE	SPACING	NOTES	WATER REQUIREMENT	MATURE PLANT SIZE	WIND RESISTANCE
									Typical height		
41	LM	<i>Leucothrinax morrisii</i>	Silver Thatch Palm	*	H	15 Gal	As Shown	4'-5' o.a. / Florida # 1 or better. / ALTERNATE: 10 Gal.	LOW	to 20'	Highest
41	TR	<i>Thrinax radiata</i>	Florida Thatch Palm	*	H	10 Gal	As Shown	4'-5' o.a. / Florida # 1 or better. / ALTERNATE: 7 Gal.	LOW	20'	Highest
82 Total new small palms											

SHRUBS

QUANT.	SYMBOL	SCIENTIFIC NAME	COMMON NAME	NATIVE	SALT TOLERANT	SIZE	SPACING	NOTES	WATER REQUIREMENT	MATURE PLANT SIZE	WIND RESISTANCE
									Typical height		
20	AE	<i>Ardisia escallonioides</i>	Marlberry	*	H	7 Gal	As Shown	48" o.a.; 24"-36" spread / bush form; full; Florida #1 or better.	MEDIUM	10' - 20'	
32	CC	<i>Capparis cynophyllophora</i>	Jamaican Caper	*	H	7 Gal	As Shown	48" o.a.; 24"-36" spread / bush form; full; Florida #1 or better.	LOW	9' - 16'	
18	EF	<i>Eugenia foetida</i>	Spanish Stopper	*	H	7 Gal	As Shown	48" o.a.; 24"-36" spread / bush form; full; Florida #1 or better.	LOW	15'	
12	GC	<i>Genipa clusifolia</i>	Seven Year Apple	*	H	7 Gal	As Shown	36"-48" o.a.; 24" spread / bush form; Florida #1 or better.	LOW	8'	
31	GS	<i>Guaiacum sanctum</i>	Lignum vitae	*	H	7 Gal	As Shown	1" cal.; 48" o.a. min.; 36" spread / single leader, Florida # 1 or better	LOW	15'	
83	HP	<i>Hamelia patens var. 'Compacta'</i>	Dwarf Firebush	*	M	3 Gal	As Shown	24" min. / bush form; full; Florida #1 or better.	MEDIUM	8'	
42	PS	<i>Psychotria sulzneri</i>	Shortleaf Coffee	*	M	3 Gal	As Shown	24" min. / bush form; full; Florida #1 or better.	MEDIUM	6'	
238 Total new shrubs											

GROUNDCOVER

QUANT.	SYMBOL	SCIENTIFIC NAME	COMMON NAME	NATIVE	SALT TOLERANT	SIZE	SPACING	NOTES	WATER REQUIREMENT	MATURE PLANT SIZE	WIND RESISTANCE
	EL	<i>Ernodea littoralis</i>	Golden Creeper	*	H	3 Gal	24 "O.C.	Full pot / Install at a distance of 18" from the edge of pavement or curb.	LOW	2'	NA
	HL	<i>Hymenocallis latifolia</i>	Mangrove spiderlily	*	H	3 Gal	24 "O.C.	Full pot / Install at a distance of 18" from the edge of pavement or curb.	LOW	3'	NA
	IP	<i>Ipomoea pes-caprae</i>	Railroad Vine	*	H	1 Gal	24 "O.C.	Full pot / Install at a distance of 18" from the edge of pavement or curb.	LOW	to 1'	NA
	SeP	<i>Sesuvium portulacastrum</i>	Sea Purslane	*	H	1 Gal	36 "O.C.	Full pot / Install at a distance of 18" from the edge of pavement or curb.	LOW	to 1'	NA
	SP	<i>Spartina patens</i>	Salt Cordgrass	*	H	3 Gal	36 "O.C.	Full pot / Install at a distance of 24" from the edge of pavement or curb.	LOW	2'	NA
	SJ	<i>Stachytarpheta jamaicensis</i>	Blue Porterweed	*	H	1 Gal	24 "O.C.	Full pot / Install at a distance of 18" from the edge of pavement or curb.	LOW	2'	NA
0 Total new groundcover											

SOD

QUANT.	SYMBOL	SCIENTIFIC NAME	COMMON NAME	NATIVE	SALT TOLERANT	SIZE	SPACING	NOTES	WATER REQUIREMENT	MATURE PLANT SIZE	WIND RESISTANCE
10028	SOD-1	<i>Arachis glabrata 'Ecoturf'</i>	Perennial Peanut		H	Sod / SF		In panels / Free of weeds. Refer to specifications.	LOW		
152174	SOD-2	<i>Paspalum notatum - 'Argentine'</i>	Bahiagrass		H	Sod / SF		Free of weeds. Refer to specifications.	LOW		
162,202 Total new sod (SF)											

REVISIONS

DATE	BY	DESCRIPTION

LAOR

Leticia Fernandez-Beraud, RLA
LA6666720
FERNANDEZ-BERAUD, INC.
Landscape Architecture and Planning



MONROE COUNTY
PUBLIC WORKS/ENGINEERING DIVISION
1100 Simonton Street, Suite 2-231
Key West, Florida 33040
(305) 292-4560 FAX (305) 292-4558

MONROE COUNTY
PUBLIC WORKS/ENGINEERING DIVISION
PROJECT NAME
RELOCATION OF ATLANTIC BOULEVARD

TREE PERMIT

PLANT LIST

SHEET NO.
LP-08C

04.10.2017

PLANT TABULATION - Atlantic Blvd. Relocation at Higgs Beach Park

NEW TREES		LP-08	LP-09	LP-10	LP-11	LP-12	LP-13	LP-14	LP-15	LP-16	LP-17	LP-18	LP-19	LP-20	LP-21	SUB-TOTAL (ea)	TOTAL (each)
SCIENTIFIC NAME	COMMON NAME																237
<i>Bursera simaruba</i>	Gumbo Limbo		5	1	1		1		2							10	
<i>Coccoloba diversifolia</i>	Pigeon Plum	9		3												12	
<i>Coccoloba uvifera</i>	Seagrape		3			7							6	2		18	
<i>Conocarpus erectus (A)</i>	Green Buttonwood (A)		9	3	10	10		2	6	1			1			42	
<i>Conocarpus erectus (B)</i>	Green Buttonwood (B)			9			9				4	7				29	
<i>Conocarpus erectus 'Sericeus'</i>	Silver Buttonwood								2	3						5	
<i>Guapira discolor</i>	Blolly			7			2				3	2				14	
<i>Lysiloma latisilqua</i>	Wild Tamarind								2	1				6		9	
<i>Myrcianthes fragrans</i>	Simpson Stopper	9			17			2	12				2			42	
<i>Piscidia piscipula</i>	Jamaican Dogwood			2			2	1			1					6	
<i>Swietenia mahogany</i>	Mahogany			4	10	5	2	10	14				5			50	

NEW LARGE PALMS		LP-08	LP-09	LP-10	LP-11	LP-12	LP-13	LP-14	LP-15	LP-16	LP-17	LP-18	LP-19	LP-20	LP-21	SUB-TOTAL (ea)	TOTAL (each)
SCIENTIFIC NAME	COMMON NAME																40
<i>Cocos nucifera</i>	Coconut Palm	5	6		1	12				5		2	2	7		40	

NEW SMALL PALMS		LP-08	LP-09	LP-10	LP-11	LP-12	LP-13	LP-14	LP-15	LP-16	LP-17	LP-18	LP-19	LP-20	LP-21	SUB-TOTAL (ea)	TOTAL (each)
SCIENTIFIC NAME	COMMON NAME																82
<i>Leucotirinox morrisii</i>	Silver Thatch Palm		8		7				2				24			41	
<i>Thrinax radiata</i>	Florida Thatch Palm	10	3	13	10						2	3				41	

RELOCATED TREES		LP-08	LP-09	LP-10	LP-11	LP-12	LP-13	LP-14	LP-15	LP-16	LP-17	LP-18	LP-19	LP-20	LP-21	SUB-TOTAL (ea)	TOTAL (each)
SCIENTIFIC NAME	COMMON NAME																7
<i>Bursera simaruba (Relocated)</i>	Gumbo Limbo											2	2			4	
<i>Conocarpus erectus 'Sericeus' (Relocated)</i>	Silver Buttonwood											1				1	
<i>Swietenia mahogany (Relocated)</i>	Mahogany												2			2	

RELOCATED LARGE PALMS		LP-08	LP-09	LP-10	LP-11	LP-12	LP-13	LP-14	LP-15	LP-16	LP-17	LP-18	LP-19	LP-20	LP-21	SUB-TOTAL (ea)	TOTAL (each)
SCIENTIFIC NAME	COMMON NAME																97
<i>Cocos nucifera (Relocated)</i>	Coconut Palm	13	6	3	12	9				3	2	11	20	15	3	97	

NEW SHRUBS		LP-08	LP-09	LP-10	LP-11	LP-12	LP-13	LP-14	LP-15	LP-16	LP-17	LP-18	LP-19	LP-20	LP-21	SUB-TOTAL (ea)	TOTAL (each)
SCIENTIFIC NAME	COMMON NAME																252
<i>Ardisia escallonioides</i>	Marlberry						2				18					20	
<i>Capparis cynophyllophora</i>	Jamaican Caper							19	4				9			32	
<i>Eugenia foetida</i>	Spanish Stopper	18														18	
<i>Genipa clusifolia</i>	Seven Year Apple		2		3	7										12	
<i>Gualacum sanctum</i>	Lignum vitae												11	20		31	
<i>Hamelia patens 'Compacta'</i>	Dwarf Fire Bush										29	25	34			88	
<i>Psychotria sulzneri</i>	Shortleaf Coffee											3	48			51	

NEW GROUNDCOVER		LP-08	LP-09	LP-10	LP-11	LP-12	LP-13	LP-14	LP-15	LP-16	LP-17	LP-18	LP-19	LP-20	LP-21	SUB-TOTAL (ea)	TOTAL (each)
SCIENTIFIC NAME	COMMON NAME																0
<i>Ernodea littoralis</i>	Golden Creeper															0	
<i>Hymenocallis latifolia</i>	Mangrove Spiderlily															0	
<i>Ipomoea pes-caprae</i>	Railroad Vine															0	
<i>Sesuvium portulacastrum</i>	Sea Purslane															0	
<i>Spartina patens</i>	Salt Cordgrass															0	
<i>Stachytarpheta jamaicensis</i>	Blue Porterweed															0	

NEW SOD		LP-08	LP-09	LP-10	LP-11	LP-12	LP-13	LP-14	LP-15	LP-16	LP-17	LP-18	LP-19	LP-20	LP-21	SUB-TOTAL (SF)	TOTAL (SF)
SCIENTIFIC NAME	COMMON NAME																
<i>Arachis glabrata 'Ecoturf'</i>	Perennial Peanut	2504	2000	898										4940		10342	10342
<i>Paspalum notatum - 'Argentine'</i>	Bahiagrass	2158	858	3380	9133	9820	14110	20658	23778	6212	7961	17844	16593	24132		156637	156637

REVISIONS		
DATE	BY	DESCRIPTION

LAOR
 Leticia Fernandez-Beraud, RLA
 LA6666720
FERNANDEZ-BERAUD, INC.
 Landscape Architecture and Planning



MONROE COUNTY
 PUBLIC WORKS/ENGINEERING DIVISION
 1100 Simonton Street, Suite 2-231
 Key West, Florida 33040
 (305) 292-4560 FAX (305) 292-4558

MONROE COUNTY
 PUBLIC WORKS/ENGINEERING DIVISION
 PROJECT NAME
RELOCATION OF ATLANTIC BOULEVARD

TREE PERMIT
PLANT TABULATION
 04.10.2017

SHEET NO.
LP-08D


NOTES:

- 1) **PLANS SUPERCEDE TABULATIONS.** LANDSCAPE CONTRACTOR IS RESPONSIBLE TO VERIFY ALL PLANT QUANTITIES AND BUILD AS PER PLANS, EVEN IF THERE IS A DISCREPANCIES BETWEEN PLANT LIST QUANTITIES AND PLANS. IN CASE OF DISCREPANCIES, NOTIFY LANDSCAPE ARCHITECT.
- 2) **PLANS ARE INCOMPLETE WITHOUT SPECIFICATIONS.** LANDSCAPE CONTRACTOR IS RESPONSIBLE TO FOLLOW ALL SPECIFICATIONS REQUIREMENTS.
- 3) **ALL PLANT SPECIFICATIONS** IN TERMS OF GALLONAGE, HEIGHT, CANOPY, CALIPER, AND, DBH **SHALL BE FULFILLED, EVEN THOUGH IF IT MEANS TO SURPASS SOME OF THOSE SPECIFICATIONS.**
- 4) **ALL PLANT LAYOUT SHALL BE APPROVED BY LANDSCAPE ARCHITECT** PRIOR TO INSTALLATION. LANDSCAPE CONTRACTOR IS RESPONSIBLE TO CONTACT LANDSCAPE ARCHITECT AT LEAST 10 BUSINESS DAYS PRIOR TO INSTALLATION, IN ORDER TO REVIEW PLANTING LAYOUT.
- 5) LANDSCAPE CONTRACTOR IS RESPONSIBLE TO SUBMIT TO THE LANDSCAPE ARCHITECT UNIT PRICES OF ALL LANDSCAPE MATERIAL.
- 6) **LANDSCAPE CONTRACTOR IS RESPONSIBLE TO SUBMIT TO THE LANDSCAPE ARCHITECT PHOTOGRAPHS OF ALL PLANT MATERIAL,** SHOP DRAWINGS OF LANDSCAPE EDGING (IF REQUIRED), HORTICULTURAL SOIL ANALYSIS (AS PER SPECIFICATIONS), SAMPLES OF MULCH, RIVER ROCK, FILTER FABRIC, OR ANY OTHER REQUIRED SUBMITTAL AS PER SPECIFICATIONS.
- 7) LANDSCAPE CONTRACTOR IS RESPONSIBLE TO RE-INSTALL AND/OR REPLACE ANY PLANT MATERIAL THAT HAS NOT BEEN APPROVED OR THAT IS UNACCEPTABLE TO THE LANDSCAPE ARCHITECT.
- 8) ALL GROUNDCOVER SHALL BE PLANTED AT DISTANCES TO EDGE OF PAVEMENTS / SEATING WALLS CONSIDERING THE FUTURE MATURE SIZE OF PLANT. IN CASE THAT THE GROUNDCOVER IS INSTALLED TOO CLOSE TO THESE EDGES, LANDSCAPE CONTRACTOR WILL BE RESPONSIBLE TO RE-INSTALL THE PLANT MATERIAL AT NO COST TO THE PROJECT. REFER TO PLANT LIST AND PLANTING DETAILS.
- 9) ALL SOD PANELS TO BE INSTALLED EVENLY, TO MEET SMOOTHLY EXISTING SOD AND ACCORDING TO THE PLANTING DETAILS.
- 10) ALL PLANT MATERIAL SHALL MEET OR EXCEED ALL SIZE REQUIREMENTS.
- 11) AS PART OF THE CONTRACT, ALL INVASIVE TREES (BRAZILIAN PEPPER, LEAD TREE AND MAHOE) ON THE ENTIRE SITE SHALL BE REMOVED.
- 12) ALL LANDSCAPE WORK SHALL BE KEPT AWAY FROM THE EXISTING WHISTLING DUCK POND AND THE FAA TOWER, WHICH ARE CONSIDERED TO BE A JURISDICTIONAL WETLANDS AREA.


<i>REVISIONS</i>			LAOR		MONROE COUNTY PUBLIC WORKS/ENGINEERING DIVISION	MONROE COUNTY PUBLIC WORKS/ENGINEERING DIVISION	PLANTING NOTES	SHEET NO.
<i>DATE</i>	<i>BY</i>	<i>DESCRIPTION</i>						
			Leticia Fernandez-Beraud, RLA LA6666720 FERNANDEZ-BERAUD, INC. Landscape Architecture and Planning		1100 Simonton Street, Suite 2-231 Key West, Florida 33040 (305) 292-4560 FAX (305) 292-4558	RELOCATION OF ATLANTIC BOULEVARD	TREE PERMIT	LP-08E
							04.10.2017	

MATCHLINE 1

REYNOLDS STREET

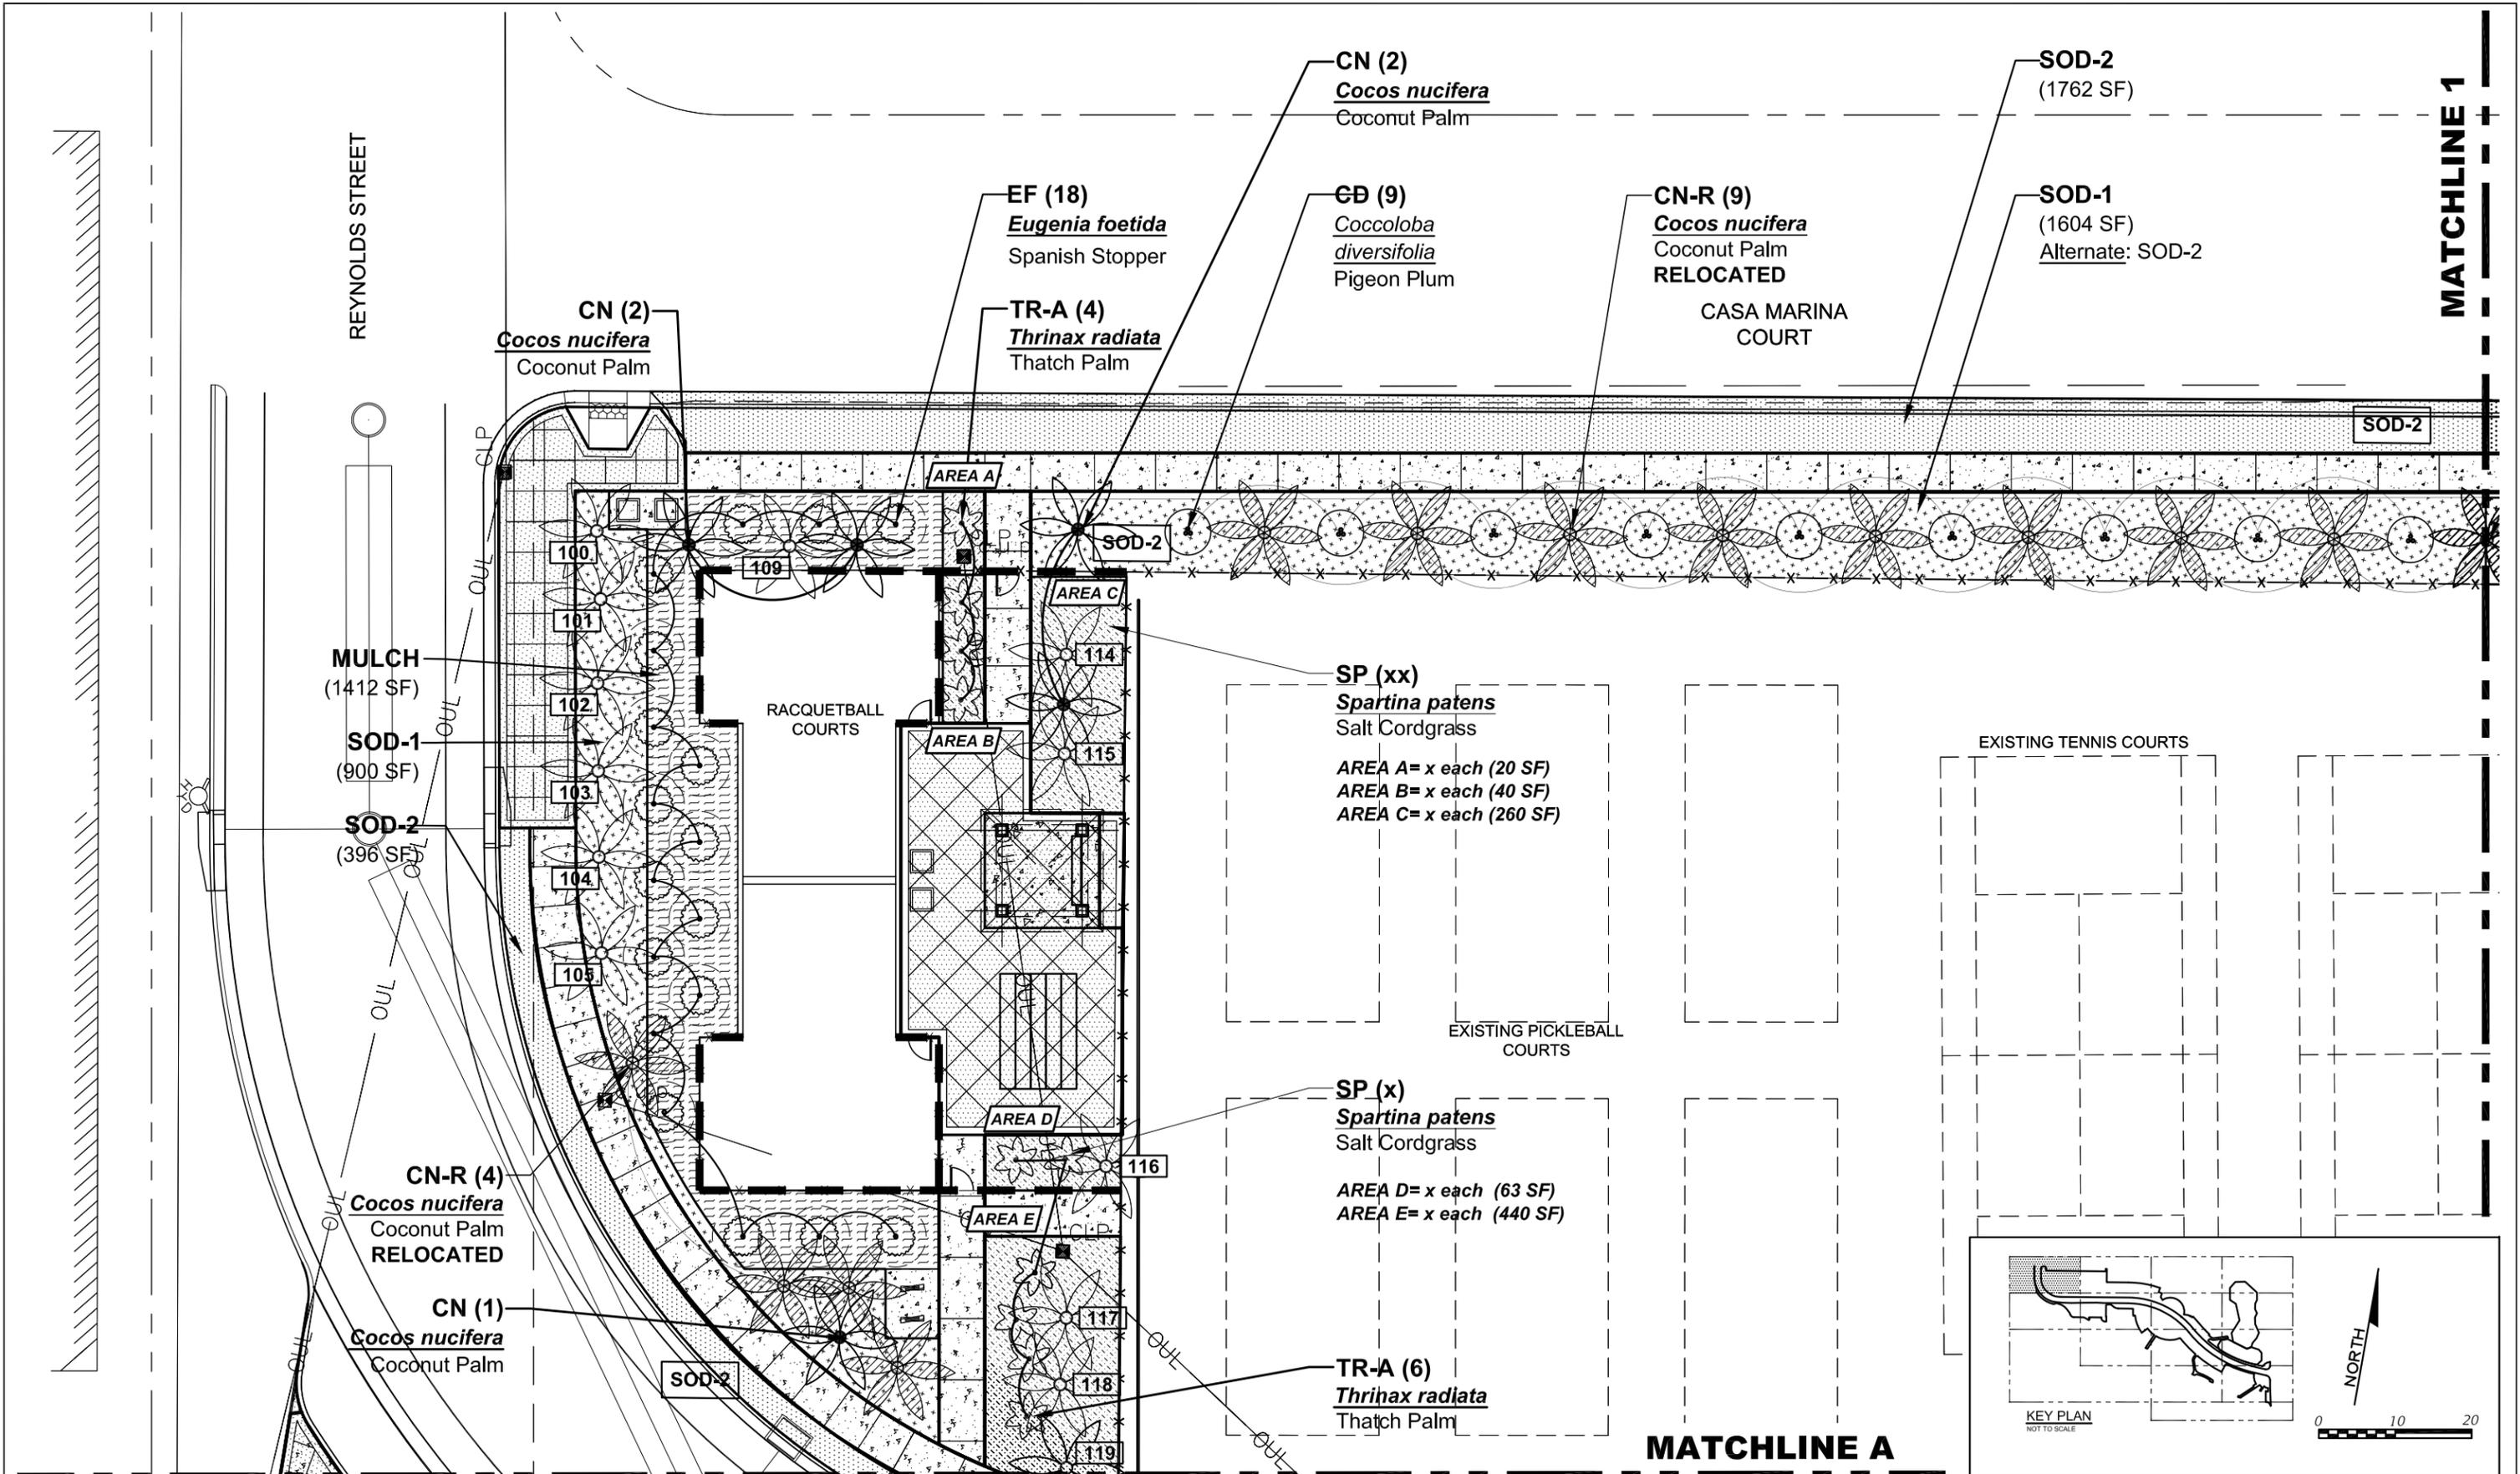

MATCHLINE A

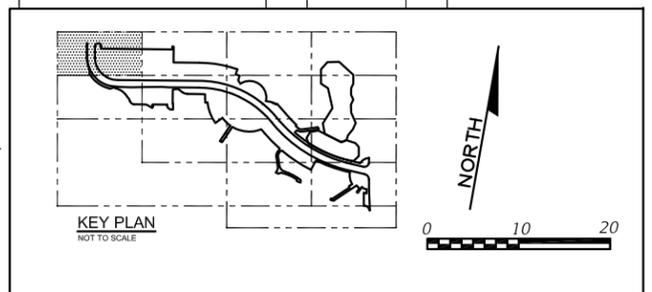

REVISIONS			LAOR		MONROE COUNTY PUBLIC WORKS/ENGINEERING DIVISION 1100 Simonton Street, Suite 2-231 Key West, Florida 33040 (305) 292-4560 FAX (305) 292-4558	MONROE COUNTY PUBLIC WORKS/ENGINEERING DIVISION PROJECT NAME RELOCATION OF ATLANTIC BOULEVARD	ENLARGED PLANTING PLAN TREE PERMIT	SHEET NO. LP-08
DATE	BY	DESCRIPTION						
			Leticia Fernandez-Beraud, RLA LA6666720 FERNANDEZ-BERAUD, INC. Landscape Architecture and Planning					04.10.2017