

TRUMAN ANNEX WATERFRONT KEY WEST FLORIDA

PROGRESS OF WORK
JANUARY 2010


TRUMAN ANNEX
WATERFRONT
Key West, Florida 33040

410 Angela Street
Key West, Florida 33040
Telephone (305) 296-1347
Facsimile (305) 296-2727
Florida License AHC002022

Bender & Associates
ARCHITECTS
p.a.

Project No. 0602

Date: 03/23/09

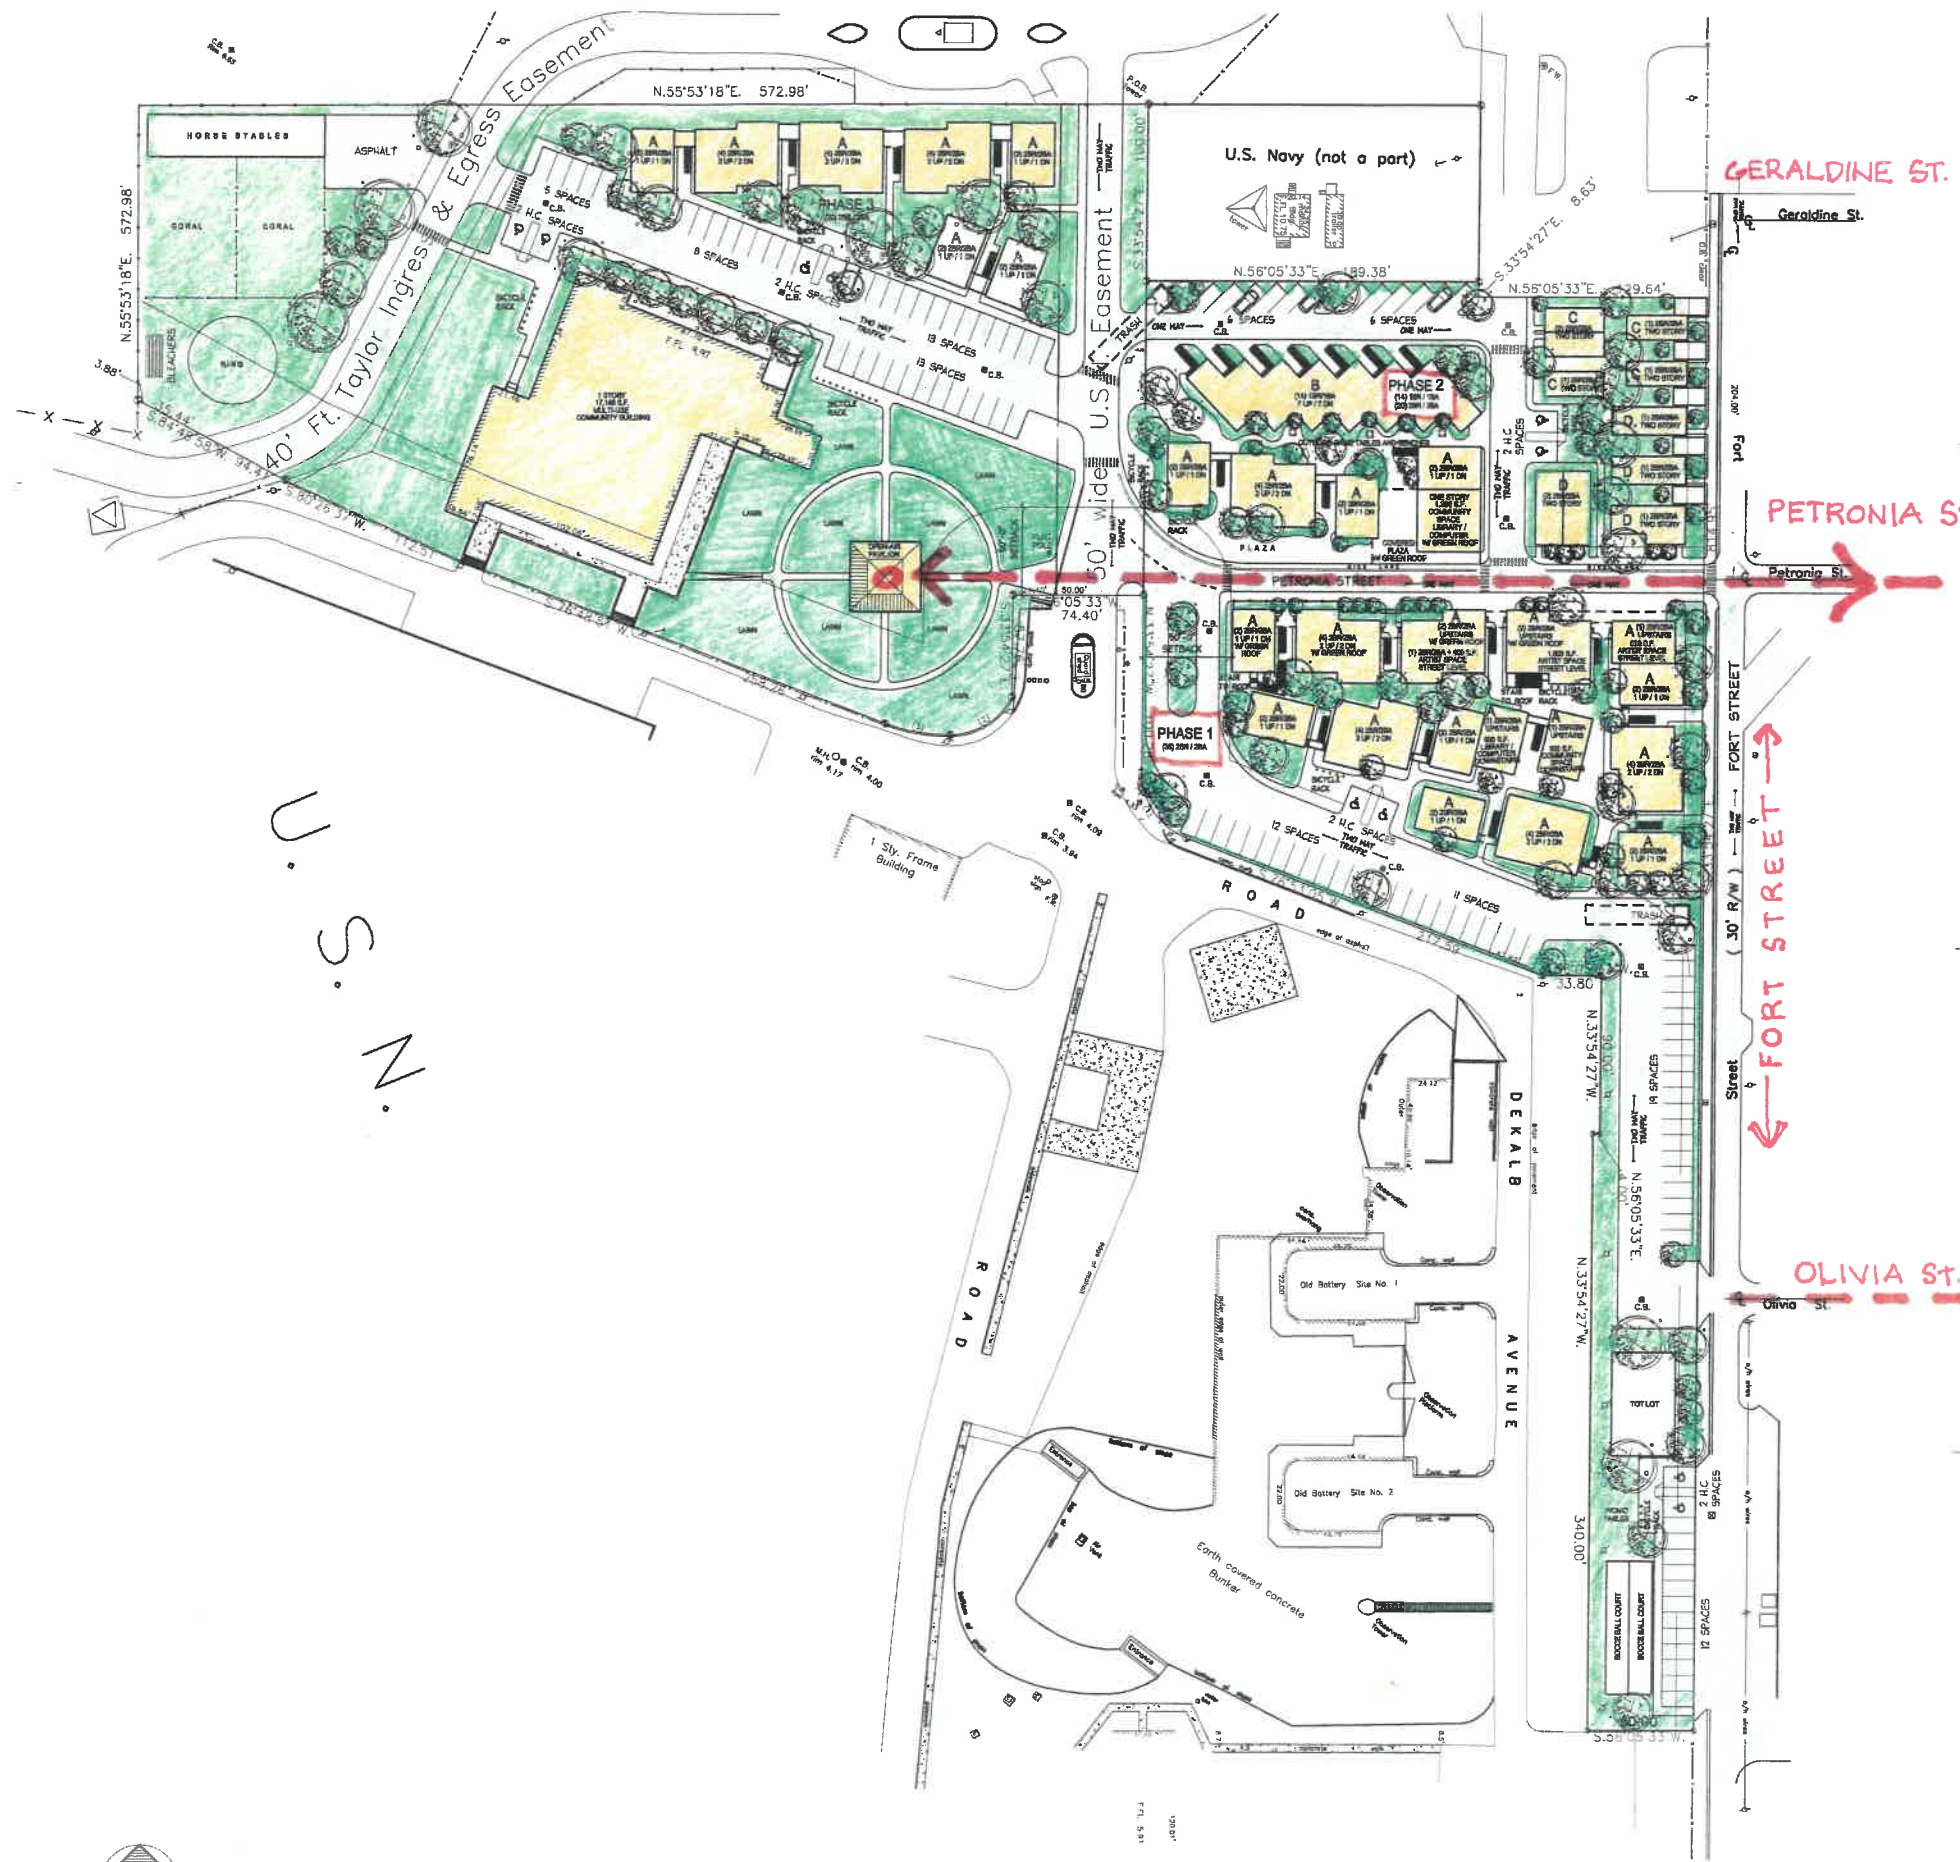

U.S.N.



SITE PLAN
1" = 50'-0"

TRUMAN ANNEX
WATERFRONT
Key West, Florida 33040


410 Angela Street
Key West, Florida 33040
Telephone (305) 296-1947
Facsimile (305) 296-2727
Florida License AAC002022

Bender & Associates
ARCHITECTS

Project No. 0802

Date: 03/23/01

p.a.

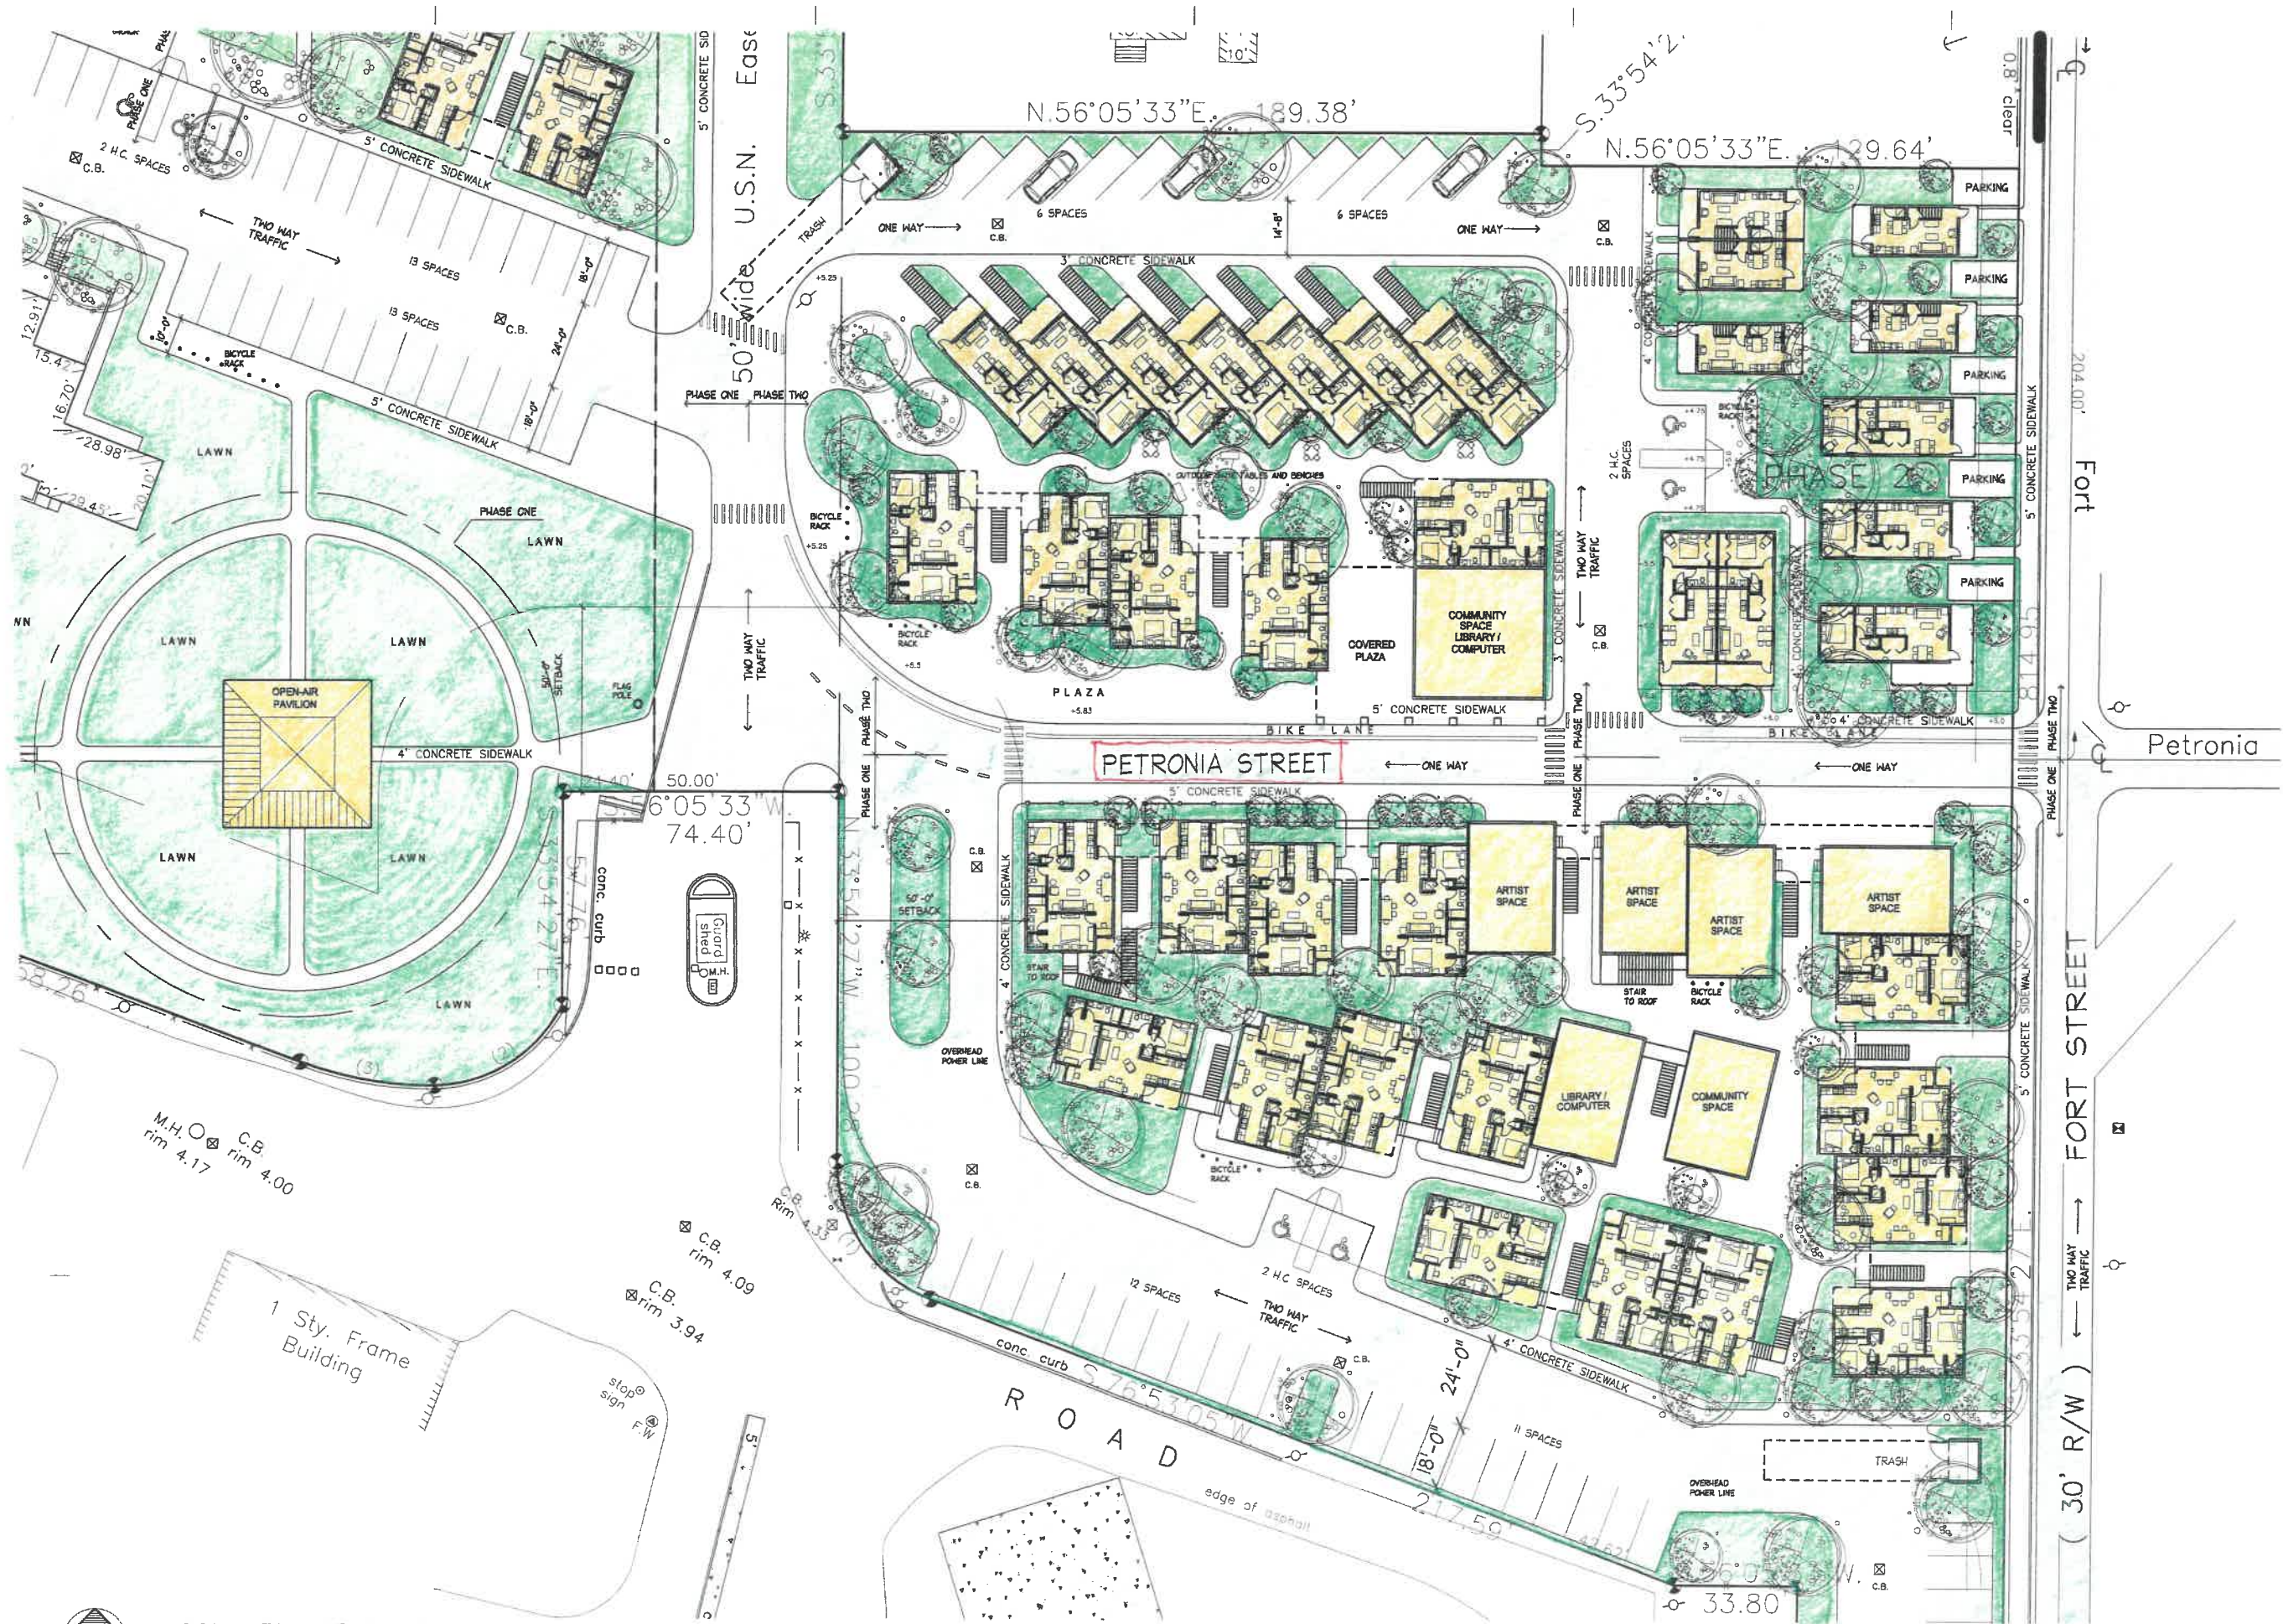


**TRUMAN ANNEX
WATERFRONT**
Key West, Florida 33040

410 Angela Street
Key West, Florida 33040
Telephone (305) 296-1347
Facsimile (305) 296-2727
Florida License AAC002022

Bender & Associates
ARCHITECTS
P.A.

Project No: 0802

Date: 05/23/09

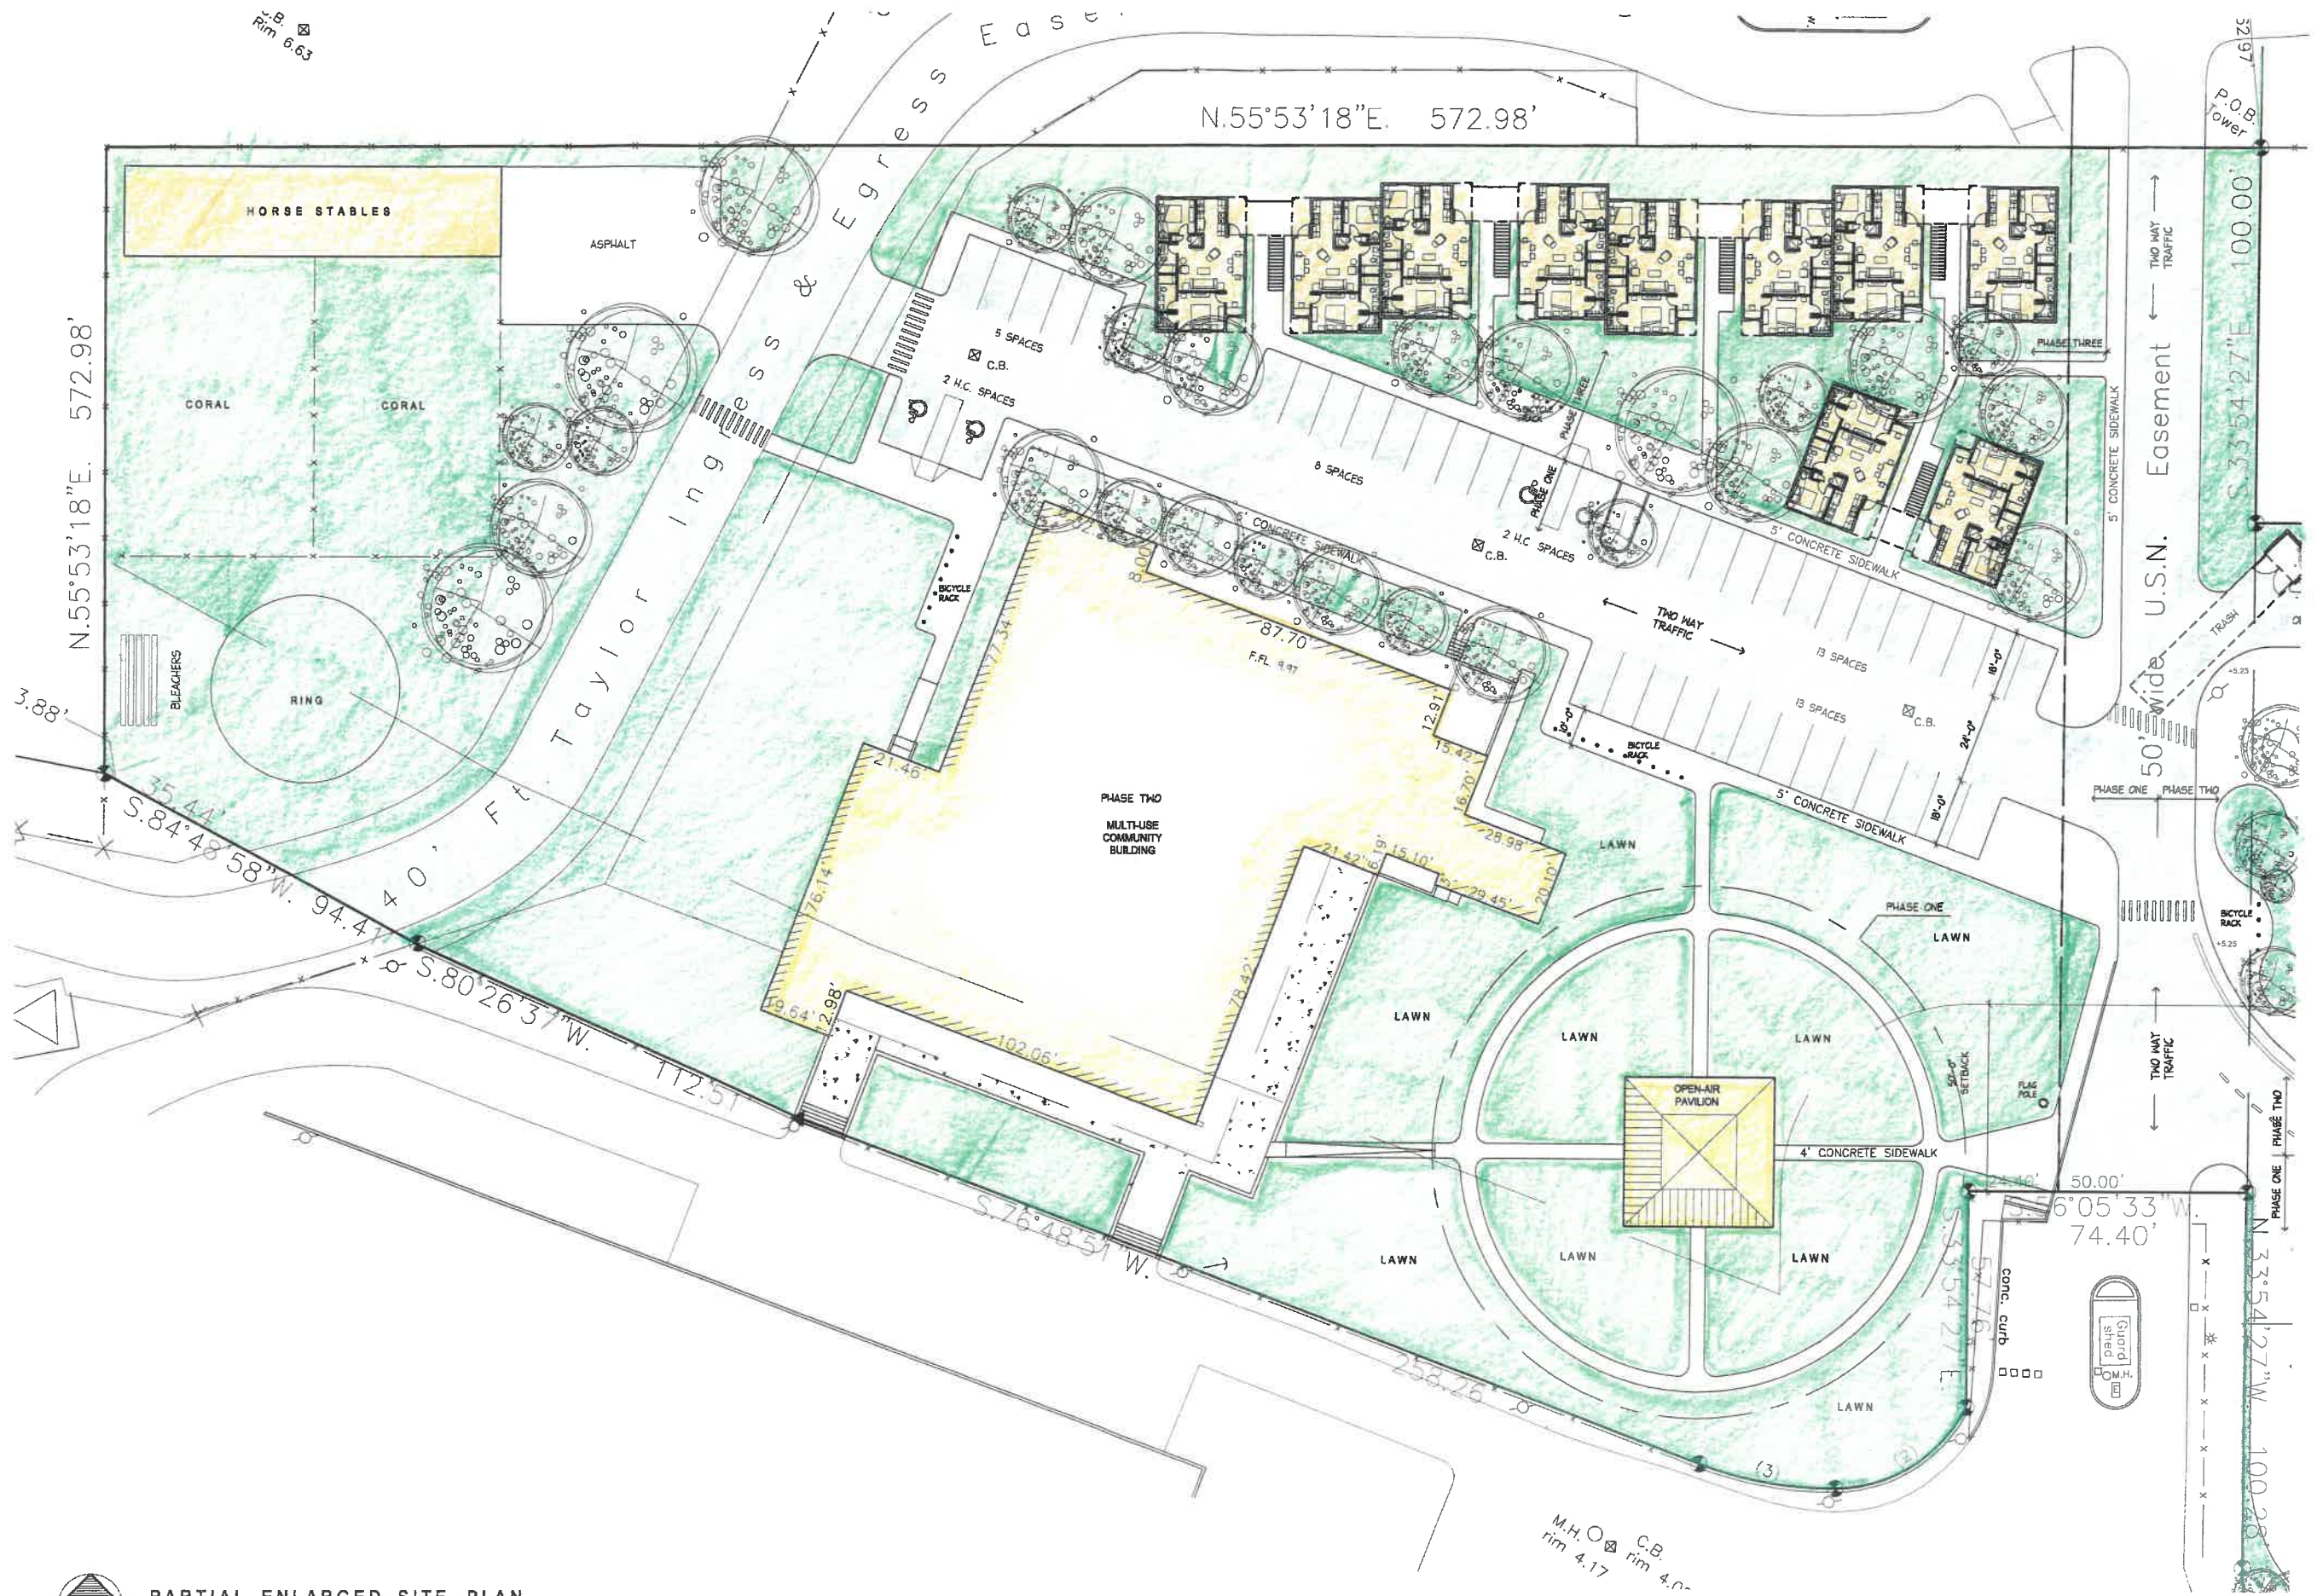

PARTIAL ENLARGED SITE PLAN
1"=20'-0"


TRUMAN ANNEX
WATERFRONT
Key West, Florida 33040

410 Angela Street
Key West, Florida 33040
Telephone (305) 896-1347
Facsimile (305) 896-2727
Florida License AAC002022


Bender & Associates
ARCHITECTS
p.a.

Project No: 0802

Date: 03/23/09

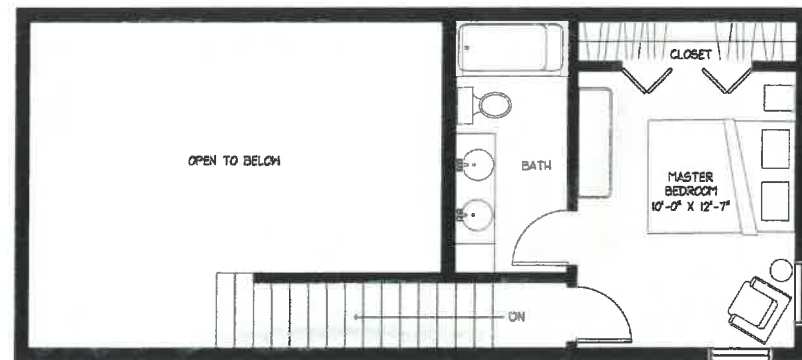

SECOND FLOOR PLAN

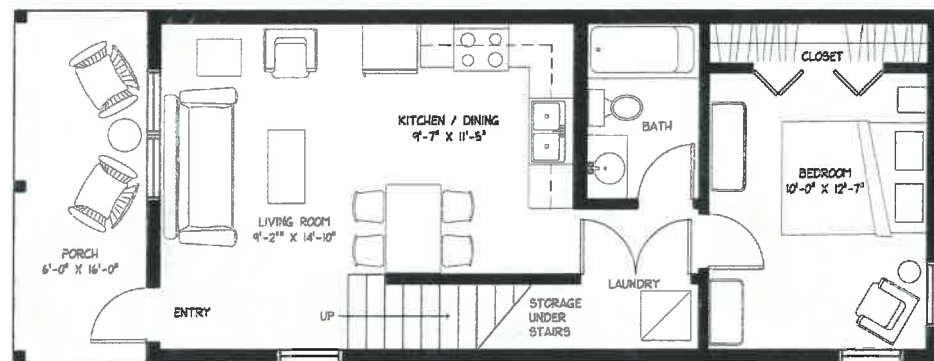


FIRST FLOOR PLAN


UNIT D

SCALE 1/4" = 1'-0"

834 S.F. TWO BEDROOM -TWO BATHROOM UNIT

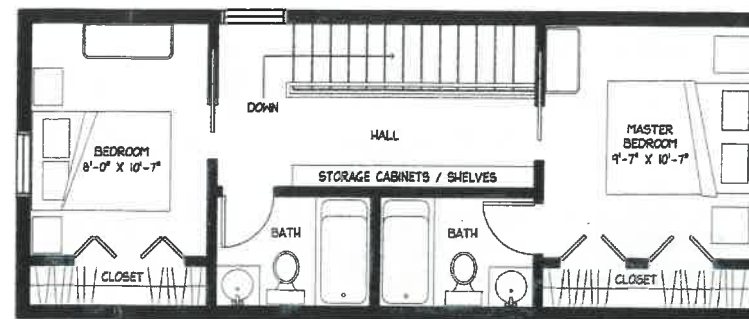

SECOND FLOOR PLAN

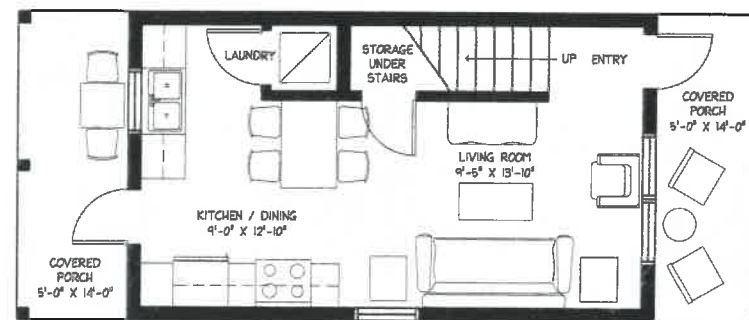


FIRST FLOOR PLAN

UNIT C

SCALE 1/4" = 1'-0"

779 S.F. TWO BEDROOM -TWO BATHROOM UNIT

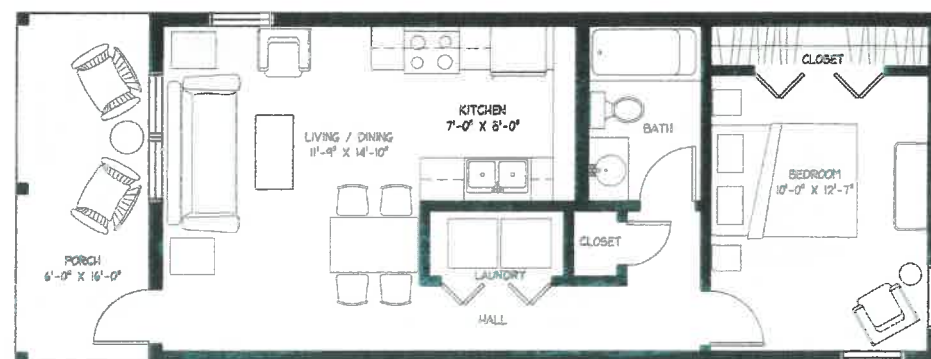

UNIT B

SCALE 1/4" = 1'-0"

576 S.F. ONE BEDROOM -ONE BATHROOM UNIT



UNIT A

SCALE 1/4" = 1'-0"

798 S.F. TWO BEDROOM -TWO BATHROOM UNIT

TRUMAN ANNEX
WATERFRONT
Key West, Florida 33040

410 Angela Street
Key West, Florida 33040
Telephone (305) 296-1347
Facsimile (305) 296-2727
Florida License AAC002022

Bender & Associates
ARCHITECTS
p.a.

Project No: 0802

Date: 03/23/04

TRUMAN WATERFRONT HOUSING DEVELOPMENT STATISTICS

	Unit A	Unit B	Unit C	Unit D	Totals
Phase 1	36	0	0	0	36
Phase 2	10	14	5	5	34
Phase 3	20	0	0	0	20
Totals	66	14	5	5	90

Acreage = Approximately 6.7 acres

Phase 1 has

- One 1,600 sf. artist space
- Two 800 sf. artist space
- One 800 sf. library computer space
- One 800 sf. community space

Phase 2 has

- One 1285 sf. community space/library/computer

Phase 3 has

- One 17,148 sf multi-use community building (The Navy Mess Hall)
- One open air pavilion

Site features includes:

Community plaza space for venders and public gatherings, parking, landscaping public spaces, rooftop community gardens, tot lots and resident gathering spaces.

TRUMAN ANNEX
WATERFRONT
Key West, Florida 33040

410 Angela Street
Key West, Florida 33040
Telephone (305) 296-1347
Facsimile (305) 296-2727
Florida License AAC002022

Bender & Associates
ARCHITECTS
p.a.

Project No: 0802

Date: 03/23/04



PHASE 1 — PETRONIA STREET ELEVATION LOOKING SOUTH

SCALE 1" = 10' - 0"



PHASE 2 — PETRONIA STREET ELEVATION LOOKING NORTH

SCALE 1" = 10' - 0"



TYPICAL END VIEW OF TWO BEDROOM UNITS

SCALE 1" = 10' - 0"




PHASE 2 — FREE STANDING FORT STREET UNITS

SCALE 1" = 10' - 0"



TYPICAL TWO BEDROOM UNITS

SCALE 1" = 10' - 0"

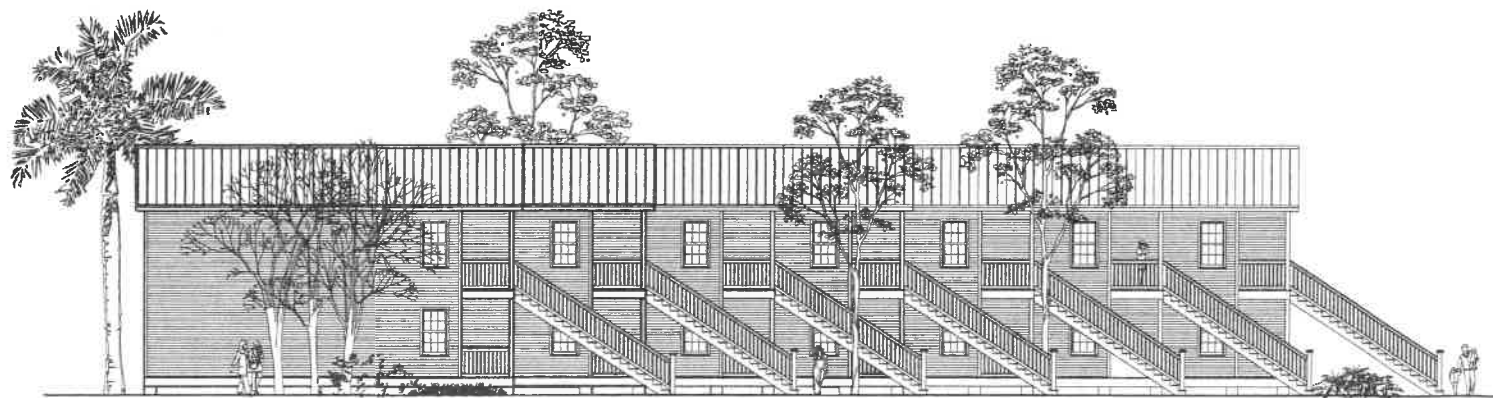

PHASE 2 — ONE BEDROOM UNITS (SIDE)

SCALE 1" = 10' - 0"



PHASE 2 — ONE BEDROOM UNITS (FRONT)

SCALE 1" = 10' - 0"

TRUMAN ANNEX
WATERFRONT
Key West, Florida 33040

410 Angela Street
Key West, Florida 33040
Telephone (305) 236-1347
Facsimile (305) 236-2727
Florida License AAC002022

Bender & Associates
ARCHITECTS
p.a.

Project No. 0802

Date: 03/23/04



PETRONIA STREET PLAZA PERSPECTIVE

TRUMAN ANNEX WATERFRONT
Key West, Florida 33040

410 Angela Street
Key West, Florida 33040
Telephone (305) 298-1347
Facsimile (305) 298-2727
Florida License AAC002022

Bender & Associates
ARCHITECTS
p.a.

Project No: 0802

Date: 05/10/06





TRUMAN ANNEX WATERFRONT

NEIGHBORHOOD REFERENCE PHOTOS



TRUMAN ANNEX WATERFRONT

NEIGHBORHOOD REFERENCE PHOTOS



TRUMAN ANNEX WATERFRONT

NEIGHBORHOOD REFERENCE PHOTOS



TRUMAN ANNEX WATERFRONT

NEIGHBORHOOD REFERENCE PHOTOS

Effective 03/19/2009
FHFC Posted 4/3/2009

Effective 03/19/2009 FHFC Posted 4/3/2009		2009 Income Limits Florida Housing Finance Corporation CWHIP Homeownership Program Multifamily Rental Programs -- Except HOME and SHIP								2009 Income Limits Multifamily Rental Bond Program NOT by Household Size		
City (County)	Percentage Category	Number of Persons in Household								Lower		Eligible 150%
		1	2	3	4	5	6	7	8	65%	80%	
Monroe County	25%	13,150	15,050	16,925	18,800	20,300	21,800	23,300	24,825	N/A	N/A	N/A
	28%	14,728	16,856	18,956	21,056	22,736	24,416	26,096	27,804			
	30%	15,780	18,060	20,310	22,560	24,360	26,160	27,960	29,790			
	33%	17,358	19,866	22,341	24,816	26,796	28,776	30,756	32,769			
	35%	18,410	21,070	23,695	26,320	28,420	30,520	32,620	34,755			
	40%	21,040	24,080	27,080	30,080	32,480	34,880	37,280	39,720			
	45%	23,670	27,090	30,465	33,840	36,540	39,240	41,940	44,685			
	50%	26,300	30,100	33,850	37,600	40,600	43,600	46,600	49,650			
	60%	31,560	36,120	40,620	45,120	48,720	52,320	55,920	59,580			
	80%	42,080	48,160	54,160	60,160	64,960	69,760	74,560	79,440			
	120%	63,120	72,240	81,240	90,240	97,440	104,640	111,840	119,160			
	140%	73,640	84,280	94,780	105,280	113,680	122,080	130,480	139,020			
150%	78,900	90,300	101,550	112,800	121,800	130,800	139,800	148,950				
Median: 69,200												

Effective 03/19/2009
FHFC Posted 4/3/2009


2009 Rent Limits
Florida Housing Finance Corporation
Multifamily Rental Programs -- Except HOME, MMRB and SHIP


NOTE: A utility allowance shall be deducted from these maximum amounts.

City (County)	Percentage Category	Number of Bedrooms in Unit				
		0	1	2	3	4
Monroe County	25%	328	352	423	488	545
	28%	368	394	473	547	610
	30%	394	423	507	586	654
	33%	433	465	558	645	719
	35%	460	493	592	684	763
	40%	526	564	677	782	872
	45%	591	634	761	879	981
	50%	657	705	846	977	1,090
	60%	789	846	1,015	1,173	1,308
	80%	1,052	1,128	1,354	1,564	1,744
	120%	1,578	1,692	2,031	2,346	2,616
	140%	1,841	1,974	2,369	2,737	3,052
	150%	1,972	2,115	2,538	2,932	3,270

CONCEPTUAL PLAN

(Not all components of the conceptual plan have been approved)

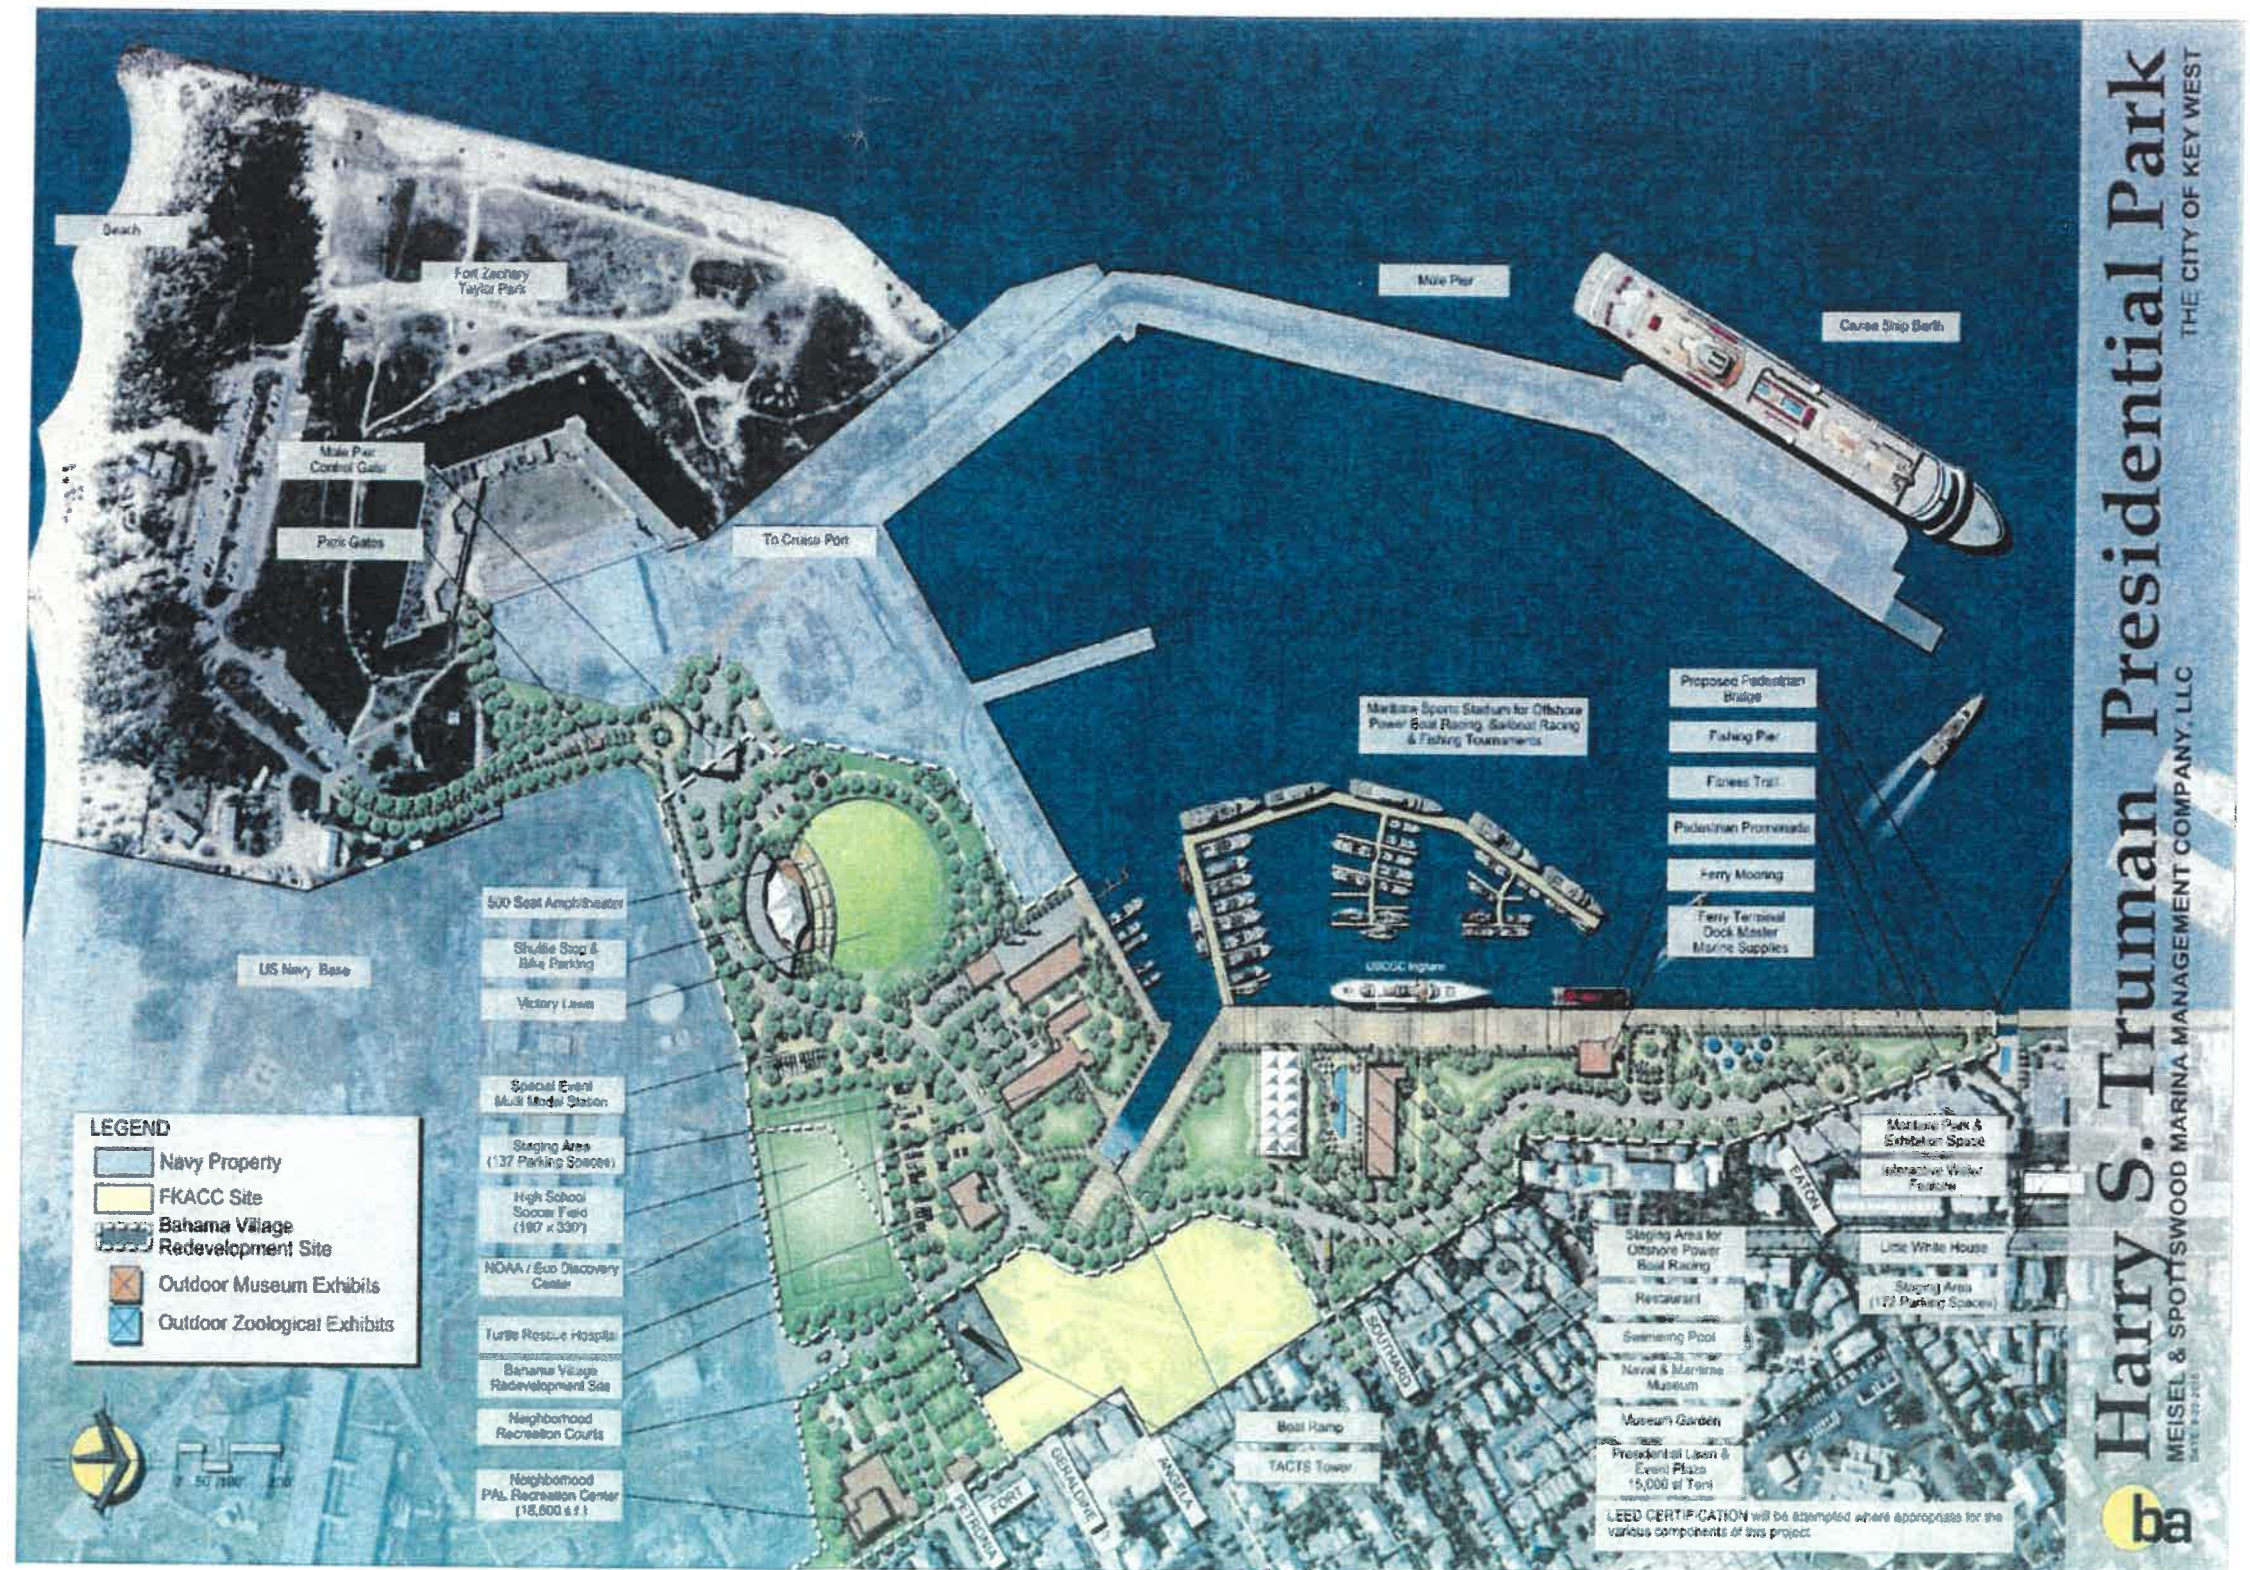

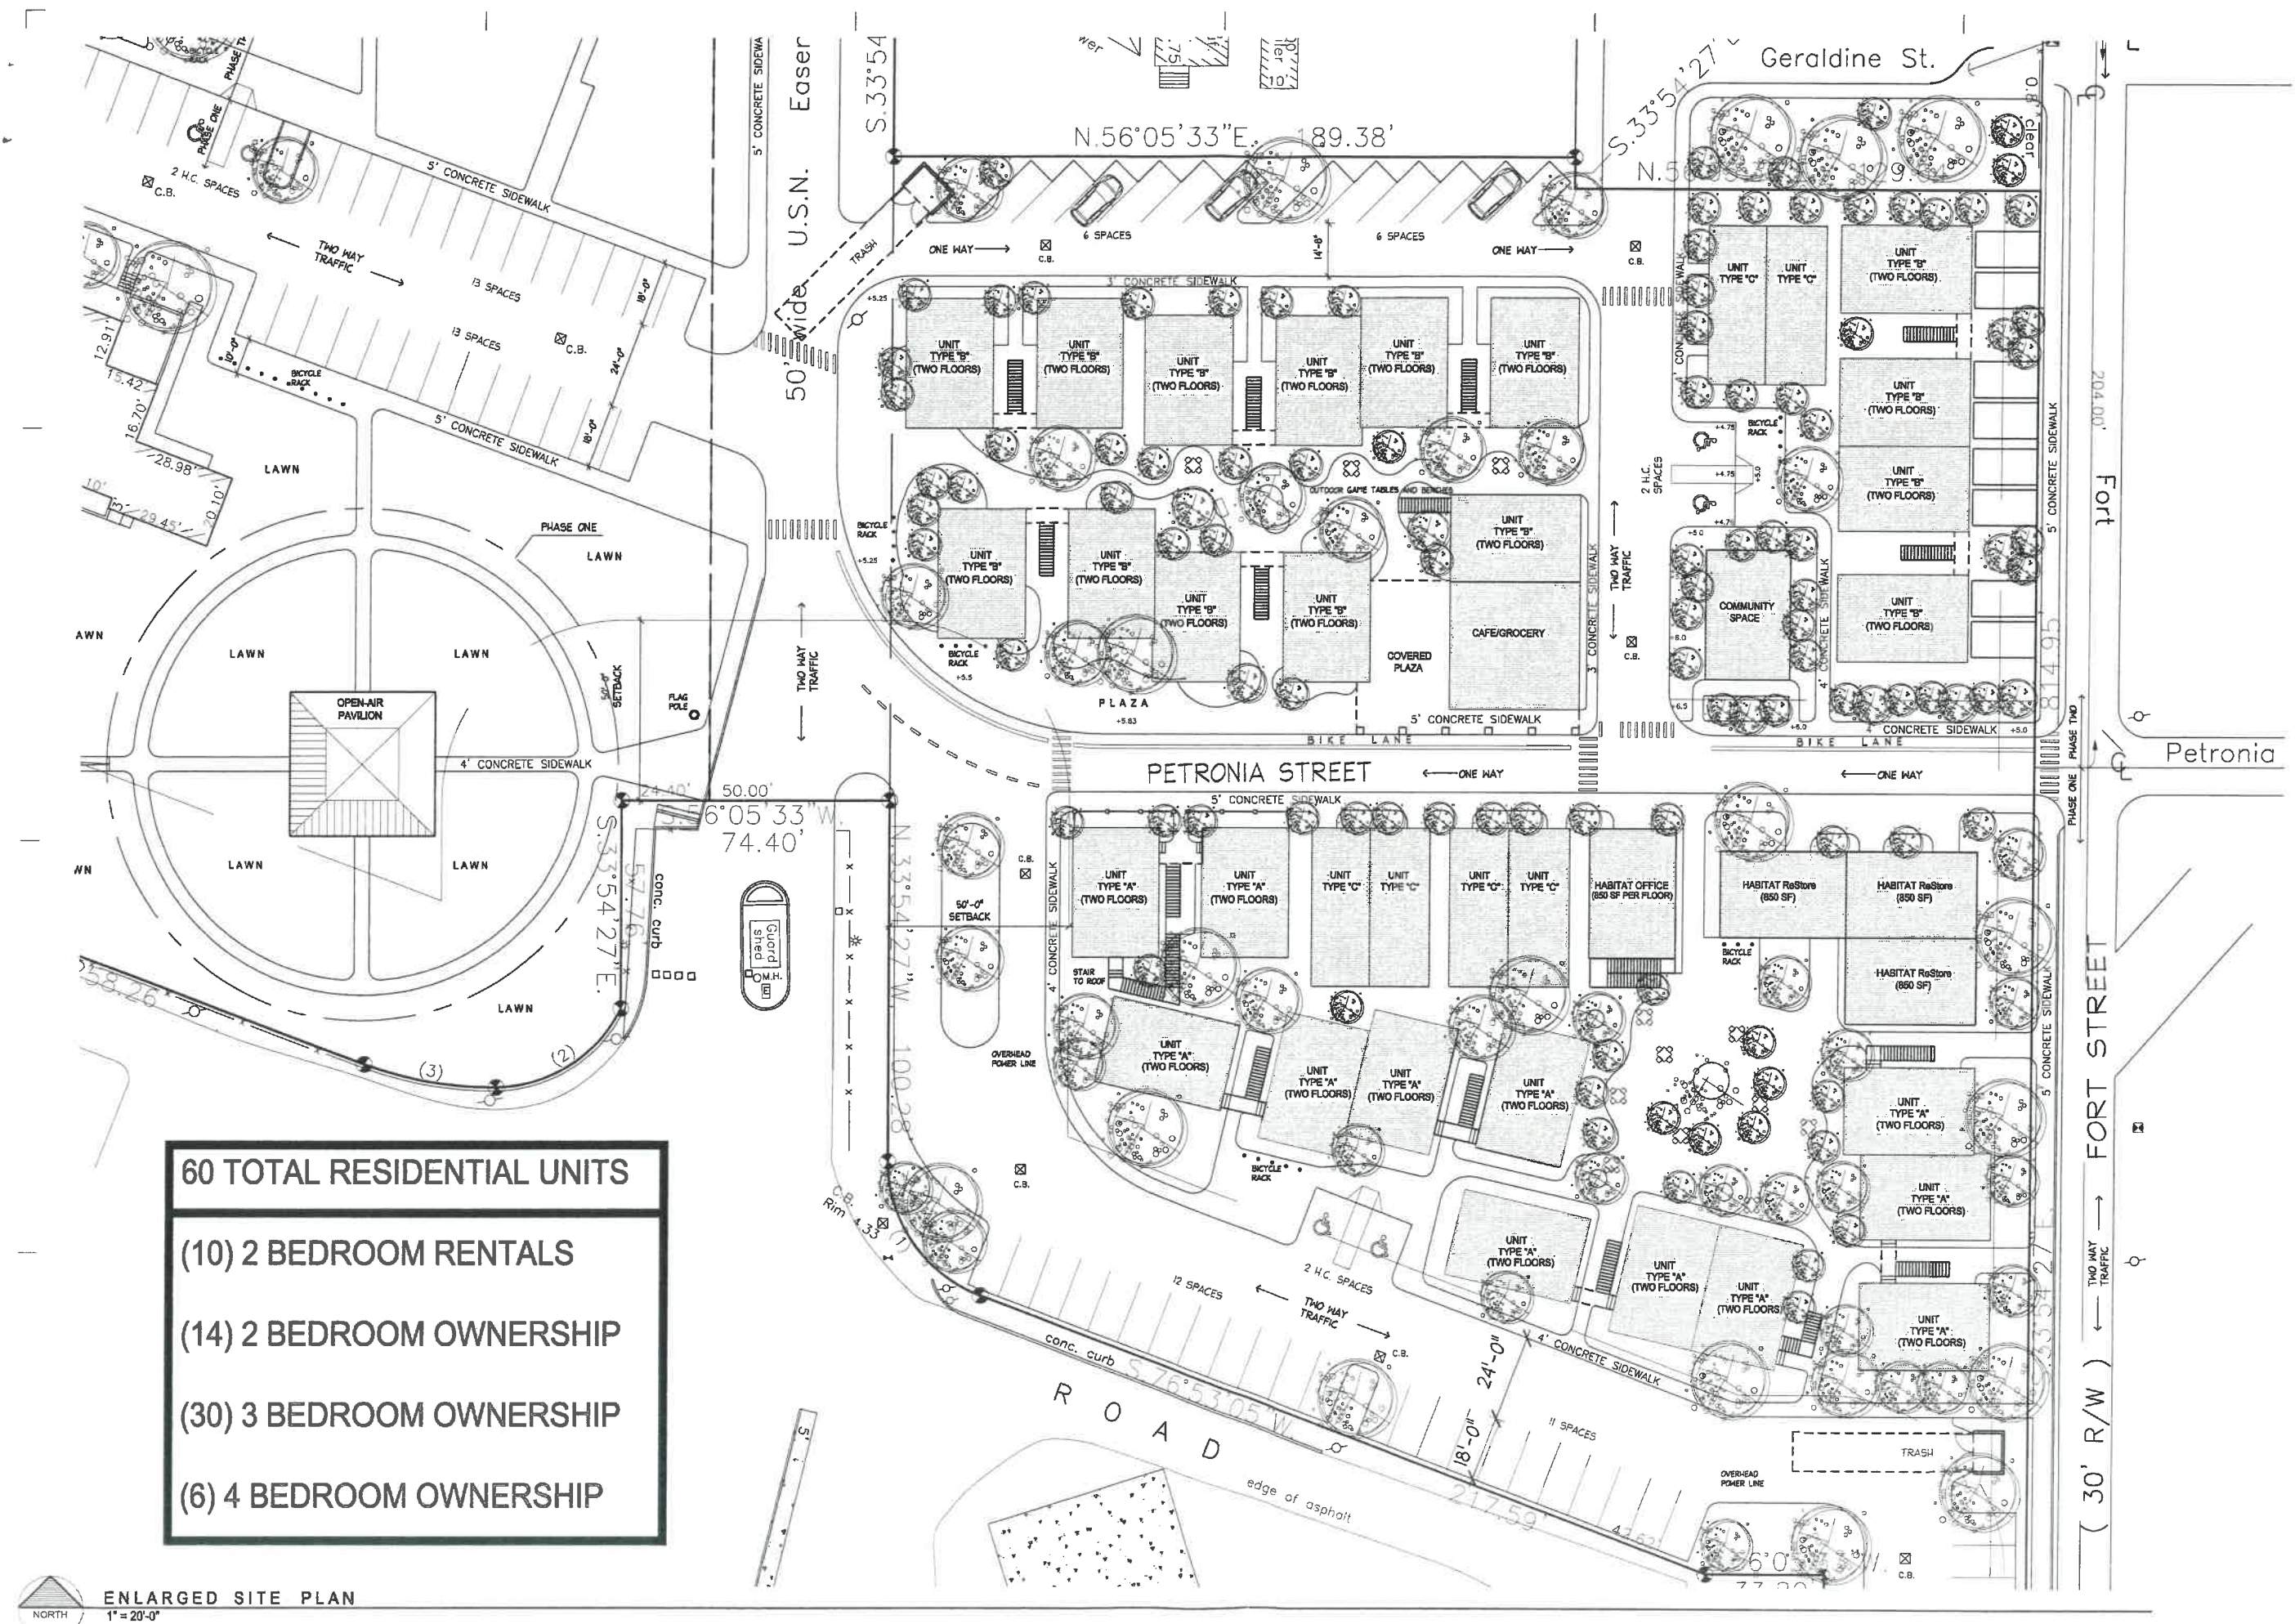


HABITAT FOR HUMANITY
TRUMAN WATERFRONT
 Key West, Florida 33040

410 Angela Street
 Key West, Florida 33040
 Telephone (305) 298-1347
 Facsimile (305) 298-2727
 Florida License AAC002022

Bender & Associates
ARCHITECTS
 p.a.

Project No: ----
 Date: 12/02/10

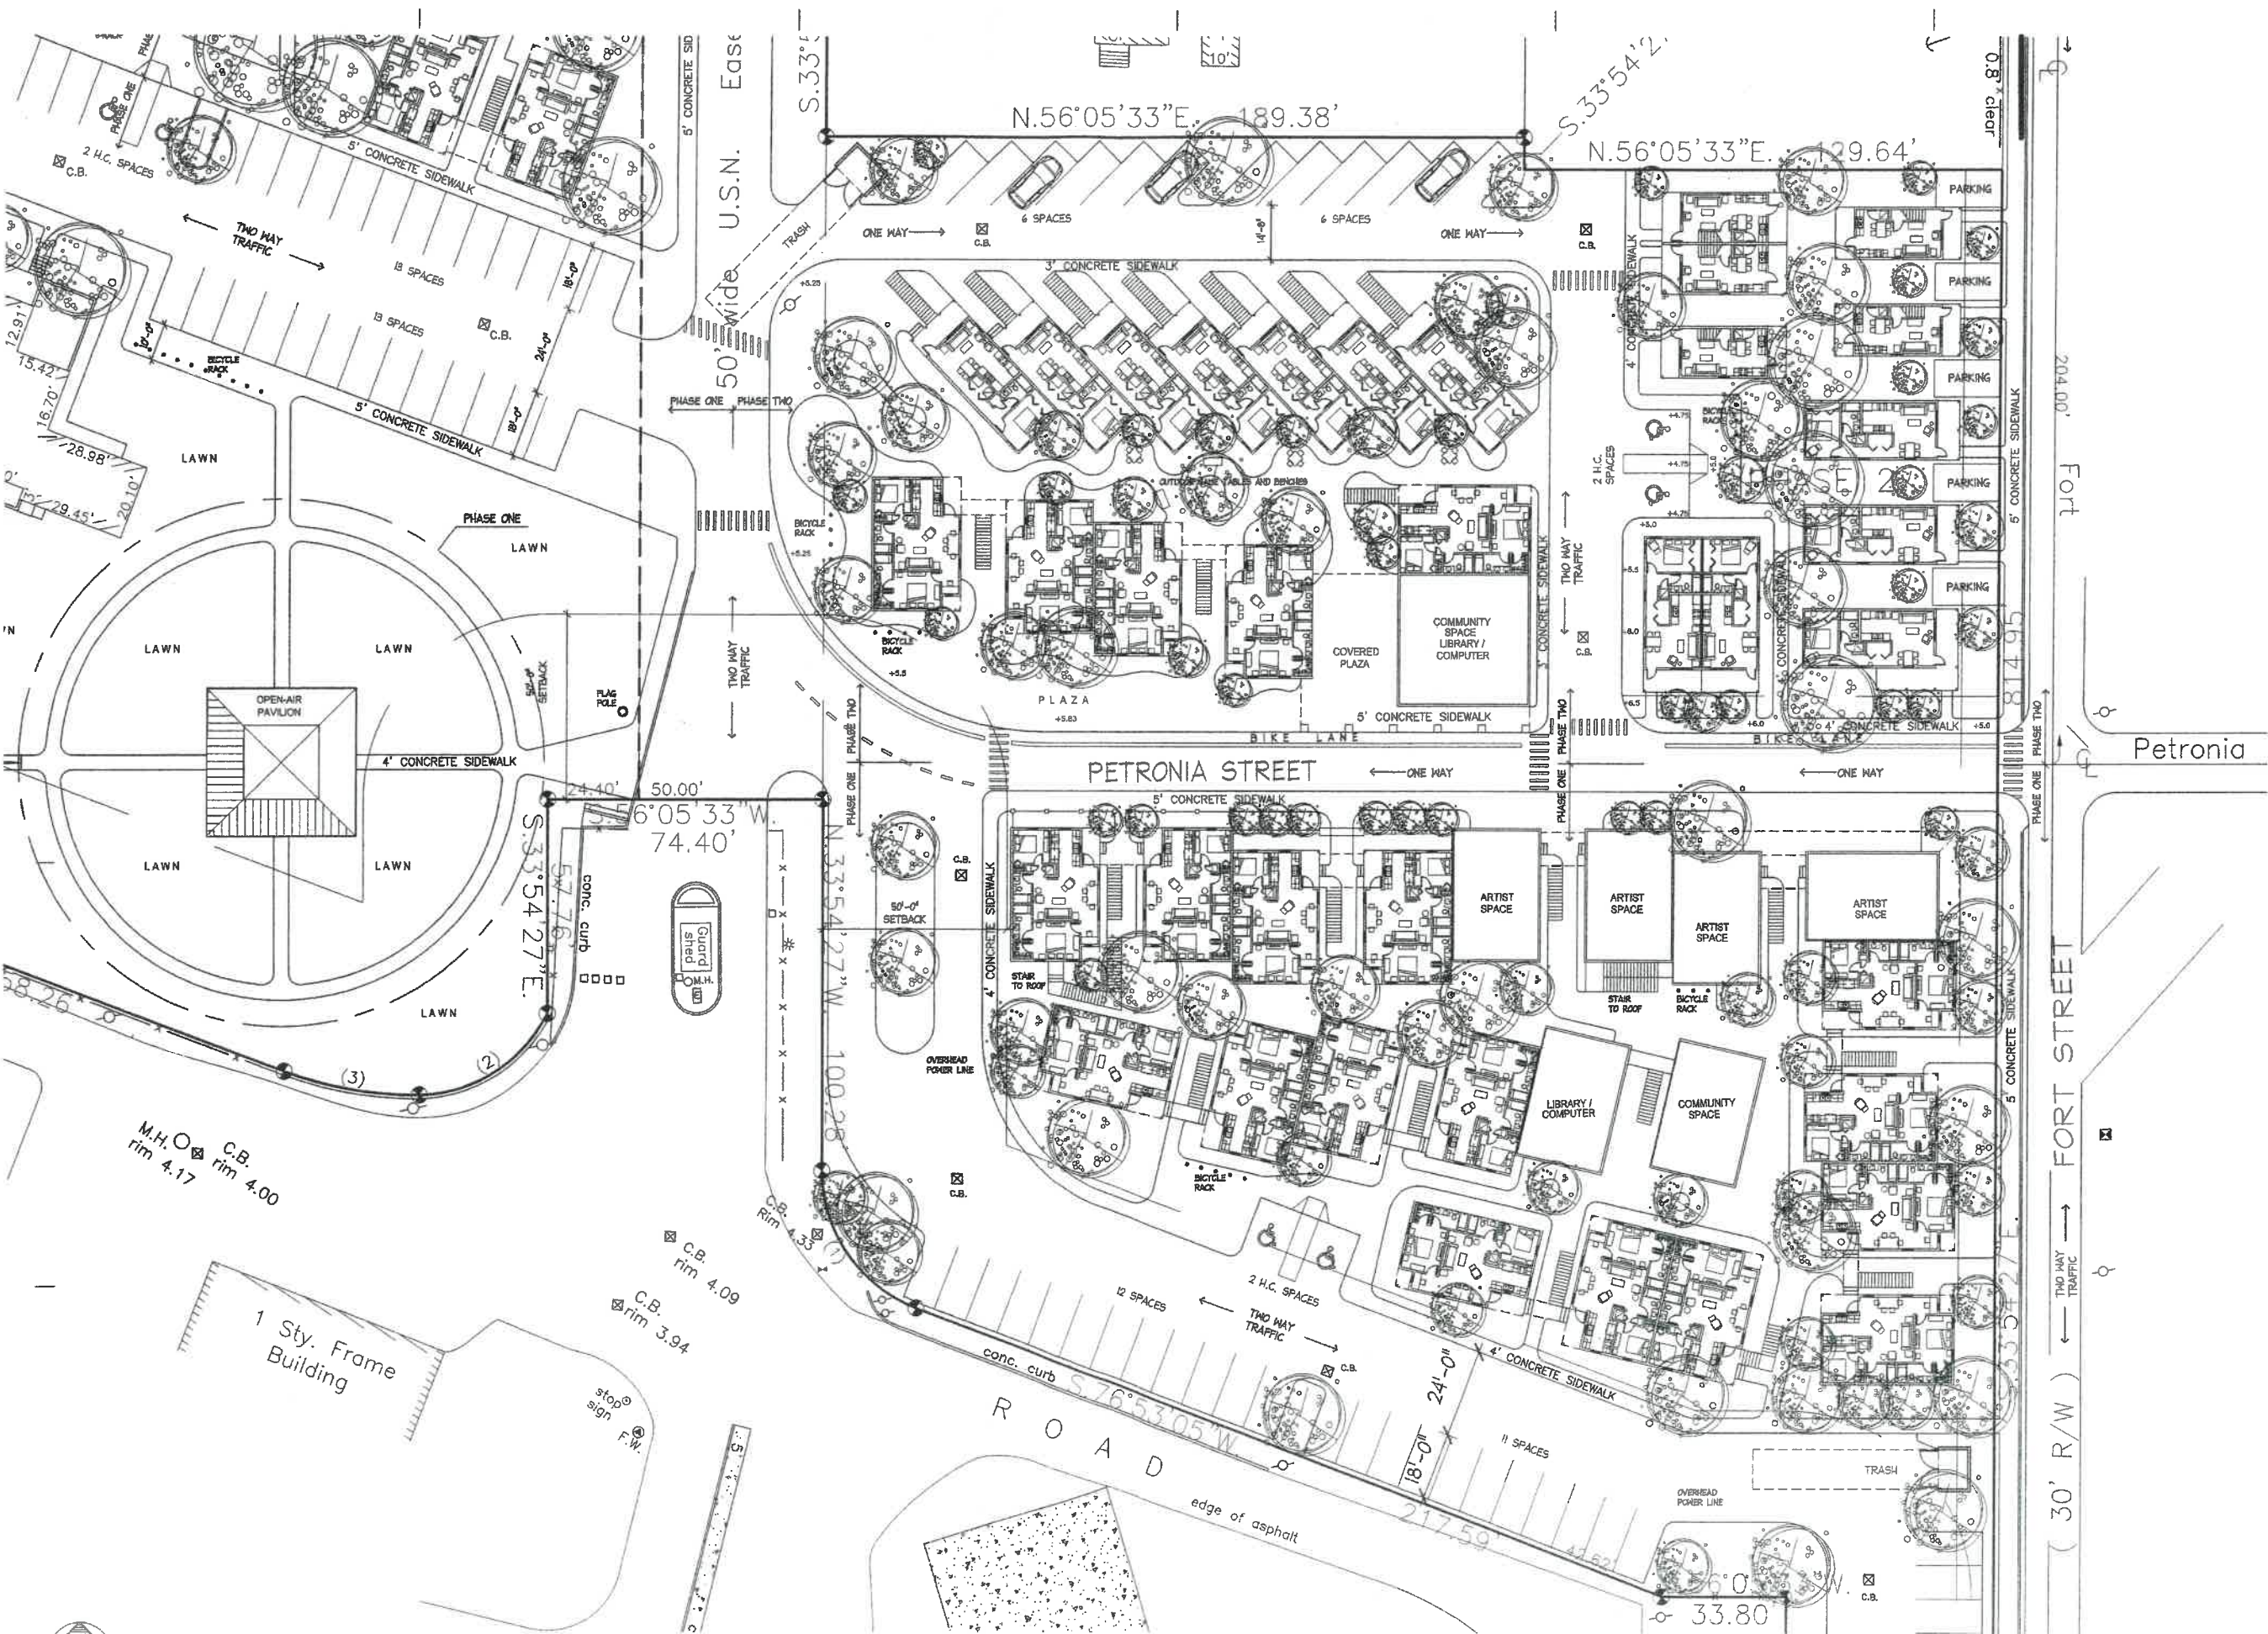


**BCCLT TRUMAN
WATERFRONT**
Key West, Florida 33040

410 Angela Street
Key West, Florida 33040
Telephone (305) 296-1847
Facsimile (305) 296-2727
Florida License AAC002022


**Bender & Associates
ARCHITECTS** p.a.

Project No: 0802

Date: 02/23/09

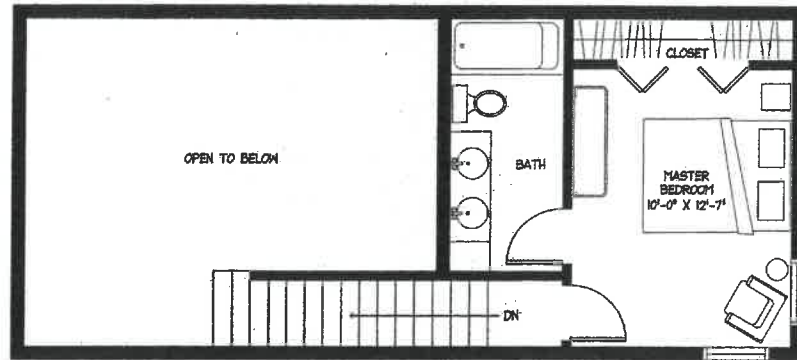

SECOND FLOOR PLAN

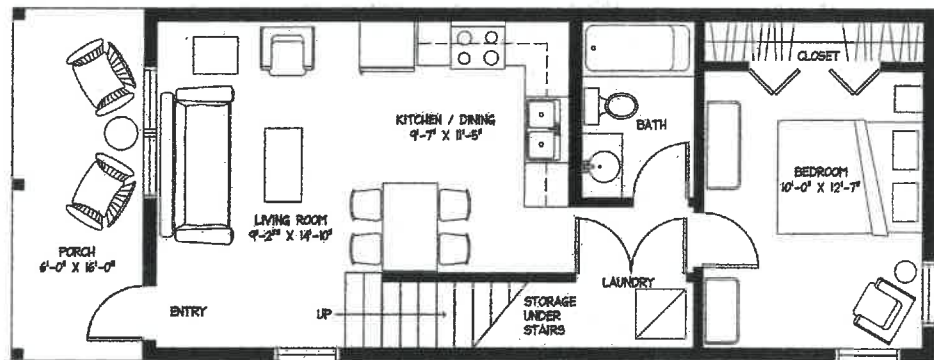


FIRST FLOOR PLAN


UNIT D

SCALE 1/4" = 1'-0"

834 S.F. TWO BEDROOM - TWO BATHROOM UNIT

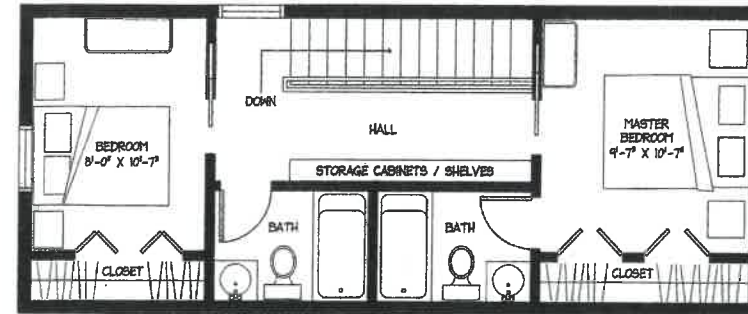

SECOND FLOOR PLAN

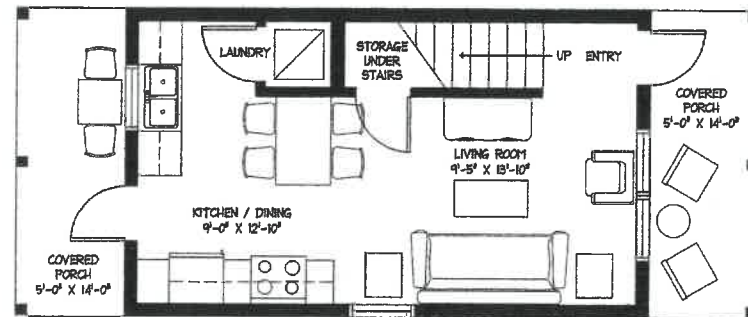


FIRST FLOOR PLAN

UNIT C


SCALE 1/4" = 1'-0"

779 S.F. TWO BEDROOM - TWO BATHROOM UNIT

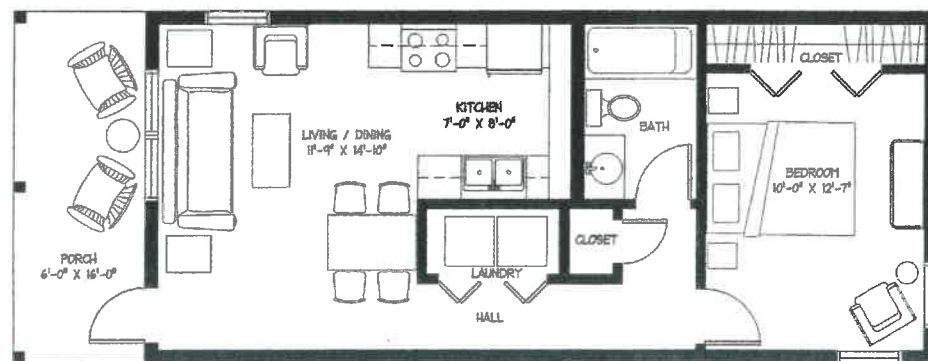

UNIT B

SCALE 1/4" = 1'-0"

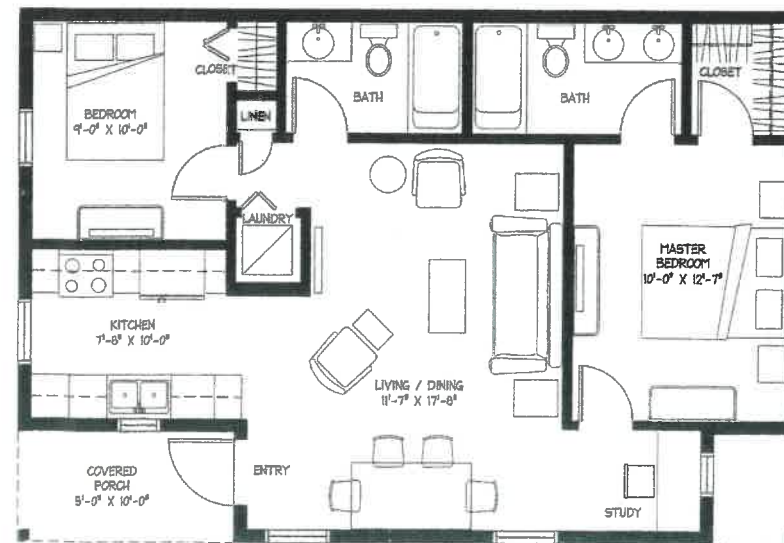

UNIT A

SCALE 1/4" = 1'-0"

BCCLT TRUMAN
WATERFRONT
Key West, Florida 33040

410 Angela Street
Key West, Florida 33040
Telephone (305) 286-1347
Fax (305) 286-2727
Florida License AAC002022

Bender & Associates
ARCHITECTS
p.a.

Project No. 0802

Date: 03/23/09



PHASE 1 - PETRONIA STREET ELEVATION LOOKING SOUTH

SCALE 1" = 10' - 0"



PHASE 2 - PETRONIA STREET ELEVATION LOOKING NORTH

SCALE 1" = 10' - 0"



TYPICAL END VIEW OF TWO BEDROOM UNITS

SCALE 1" = 10' - 0"




PHASE 2 - FREE STANDING FORT STREET UNITS

SCALE 1" = 10' - 0"



TYPICAL TWO BEDROOM UNITS

SCALE 1" = 10' - 0"

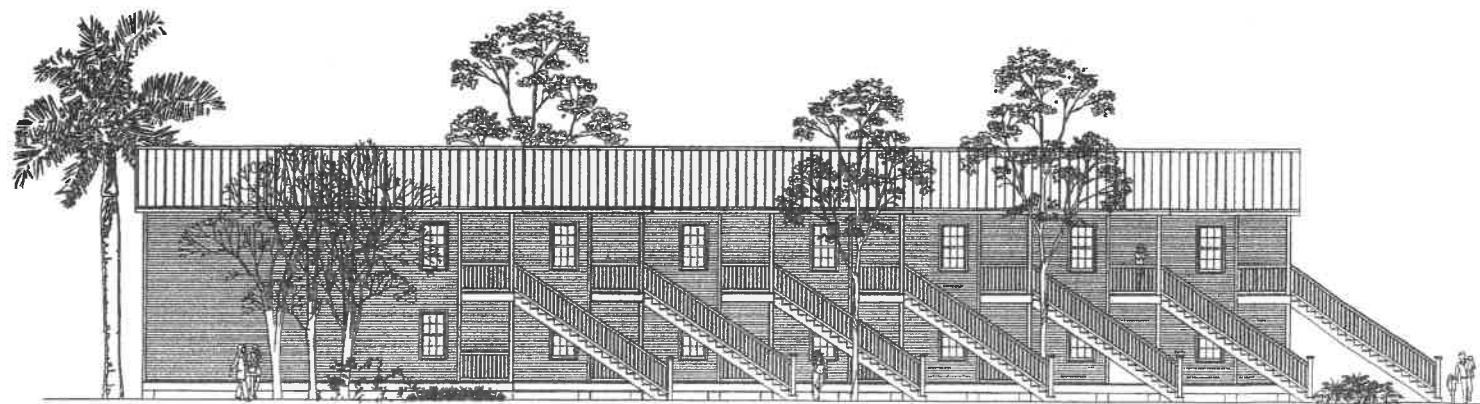

PHASE 2 - ONE BEDROOM UNITS (SIDE)



PHASE 2 - ONE BEDROOM UNITS (FRONT)


BCCLT TRUMAN
WATERFRONT
Key West, Florida 33040

410 Angela Street
Key West, Florida 33040
Telephone (305) 288-1347
Facsimile (305) 288-2727
Florida License AAC002022


Bender & Associates
ARCHITECTS
p.a.

Project No. 0602

Date: 03/23/09

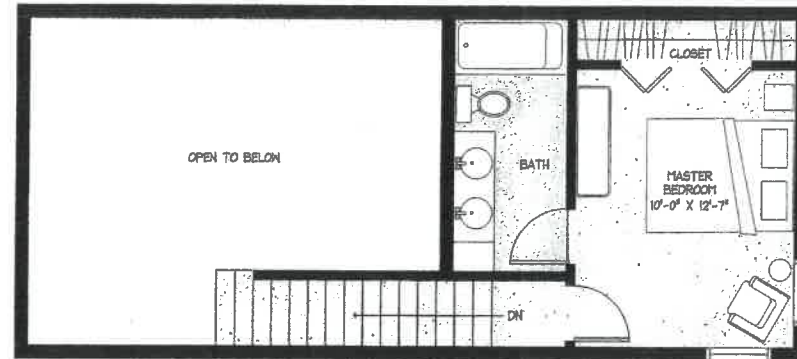

SECOND FLOOR PLAN

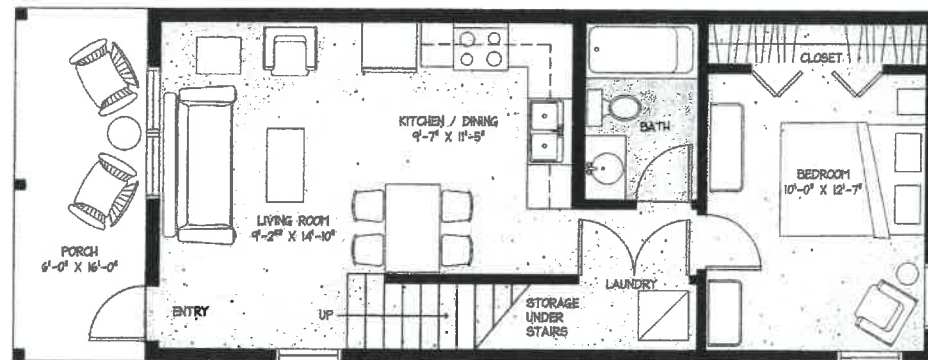


FIRST FLOOR PLAN


UNIT D

SCALE 1/4" = 1'-0"

834 S.F. TWO BEDROOM -TWO BATHROOM UNIT

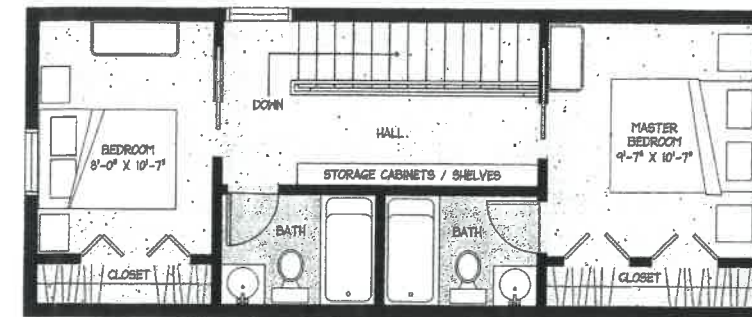

SECOND FLOOR PLAN

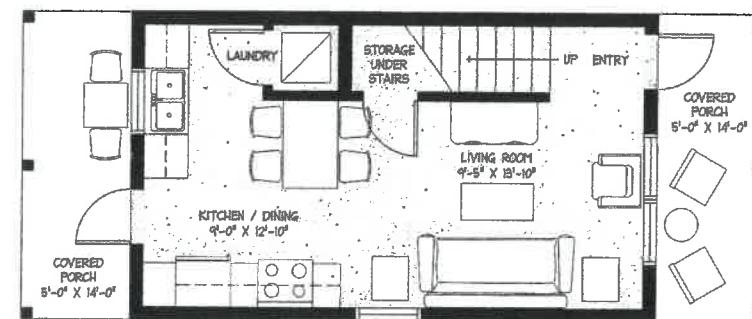


FIRST FLOOR PLAN

UNIT C

SCALE 1/4" = 1'-0"


779 S.F. TWO BEDROOM -TWO BATHROOM UNIT

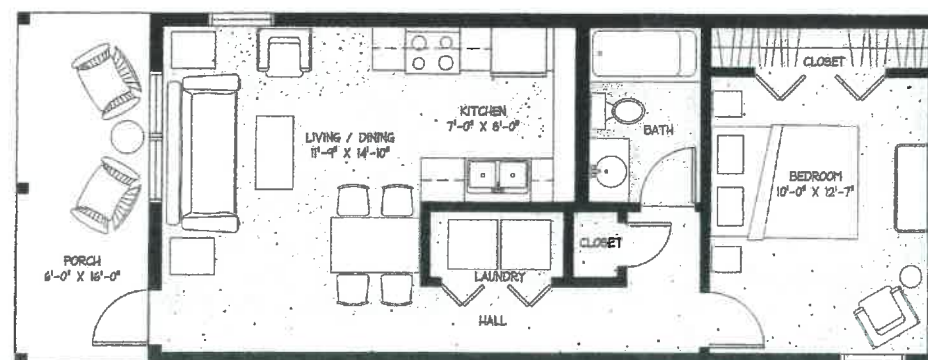

UNIT B

SCALE 1/4" = 1'-0"

576 S.F. ONE BEDROOM -ONE BATHROOM UNIT

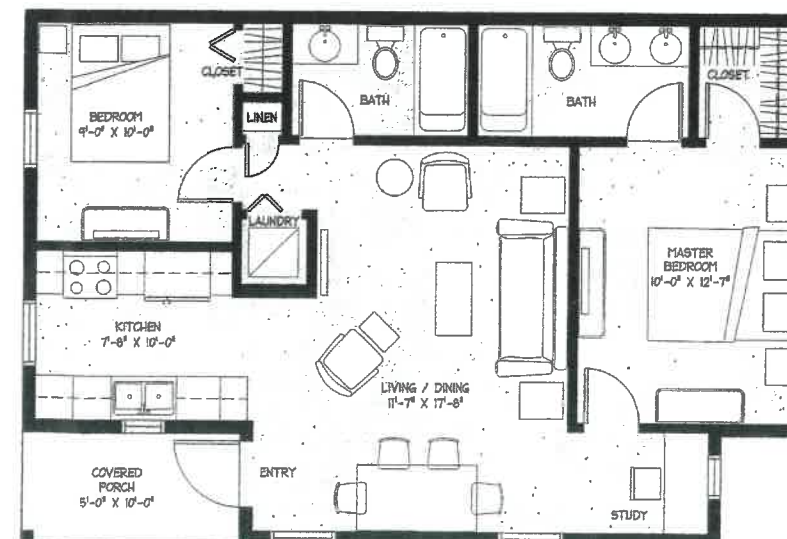

UNIT A

SCALE 1/4" = 1'-0"

798 S.F. TWO BEDROOM -TWO BATHROOM UNIT


**BCCIT TRUMAN
WATERFRONT**
Key West, Florida 33040

410 Angela Street
Key West, Florida 33040
Telephone (305) 236-1347
Facsimile (305) 236-2727
Florida License ALC002022


**Bender & Associates
ARCHITECTS** p.a.

Project No: 0802

Date: 05/23/04

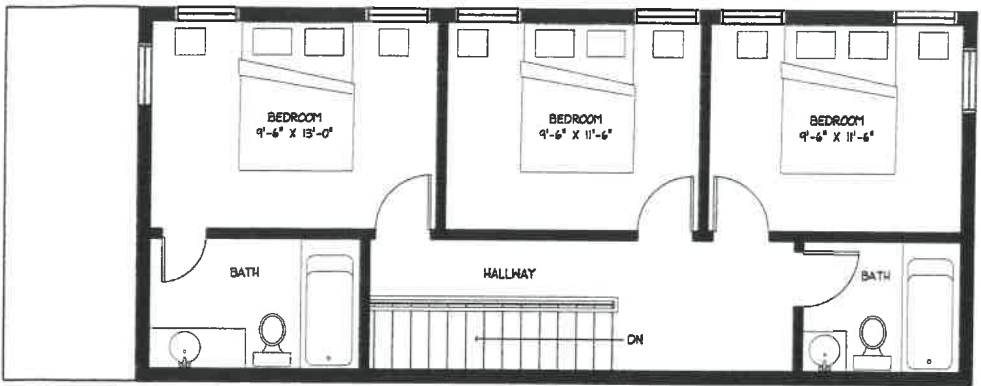


SECOND FLOOR PLAN

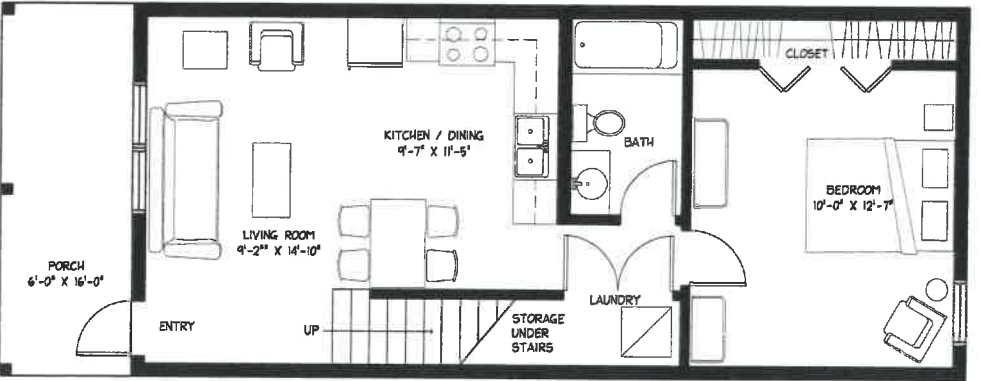


FIRST FLOOR PLAN

UNIT C
SCALE 1/4" = 1'-0"
1280 S.F. FOUR BEDROOM -THREE BATHROOM UNIT

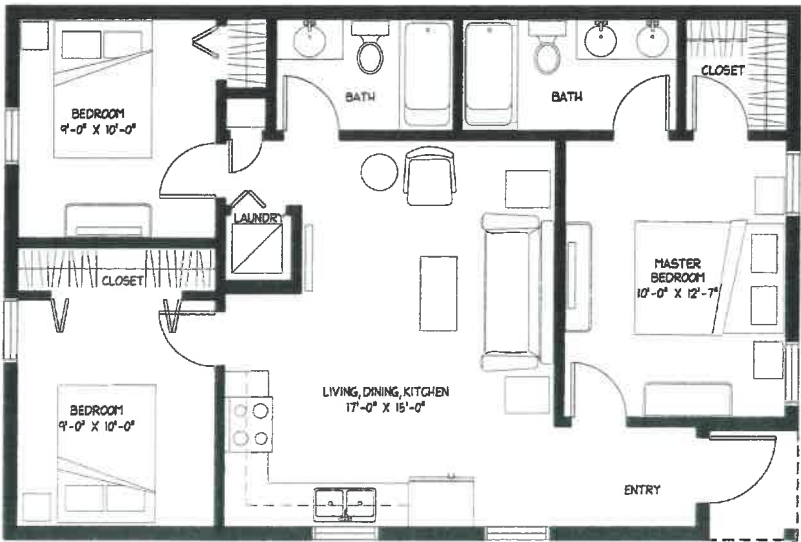

UNIT B
SCALE 1/4" = 1'-0"
875 S.F. THREE BEDROOM -THREE BATHROOM UNIT

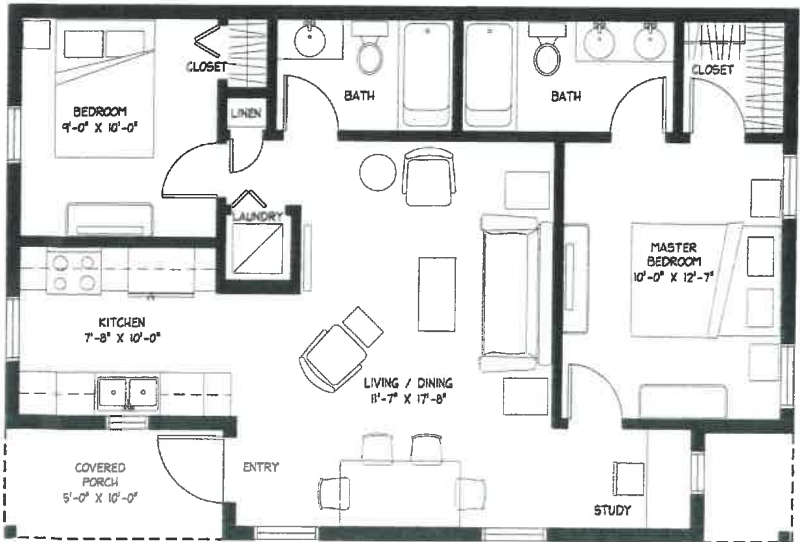


UNIT A
SCALE 1/4" = 1'-0"
798 S.F. TWO BEDROOM -TWO BATHROOM UNIT

HABITAT FOR HUMANITY
TRUMAN WATERFRONT
Key West, Florida 33040

410 Angela Street
Key West, Florida 33040
Telephone (305) 296-1347
Facsimile (305) 296-2727
Florida License AAC02022

Bender & Associates
ARCHITECTS
p.a.

Project No: ---
Date: 12/02/10

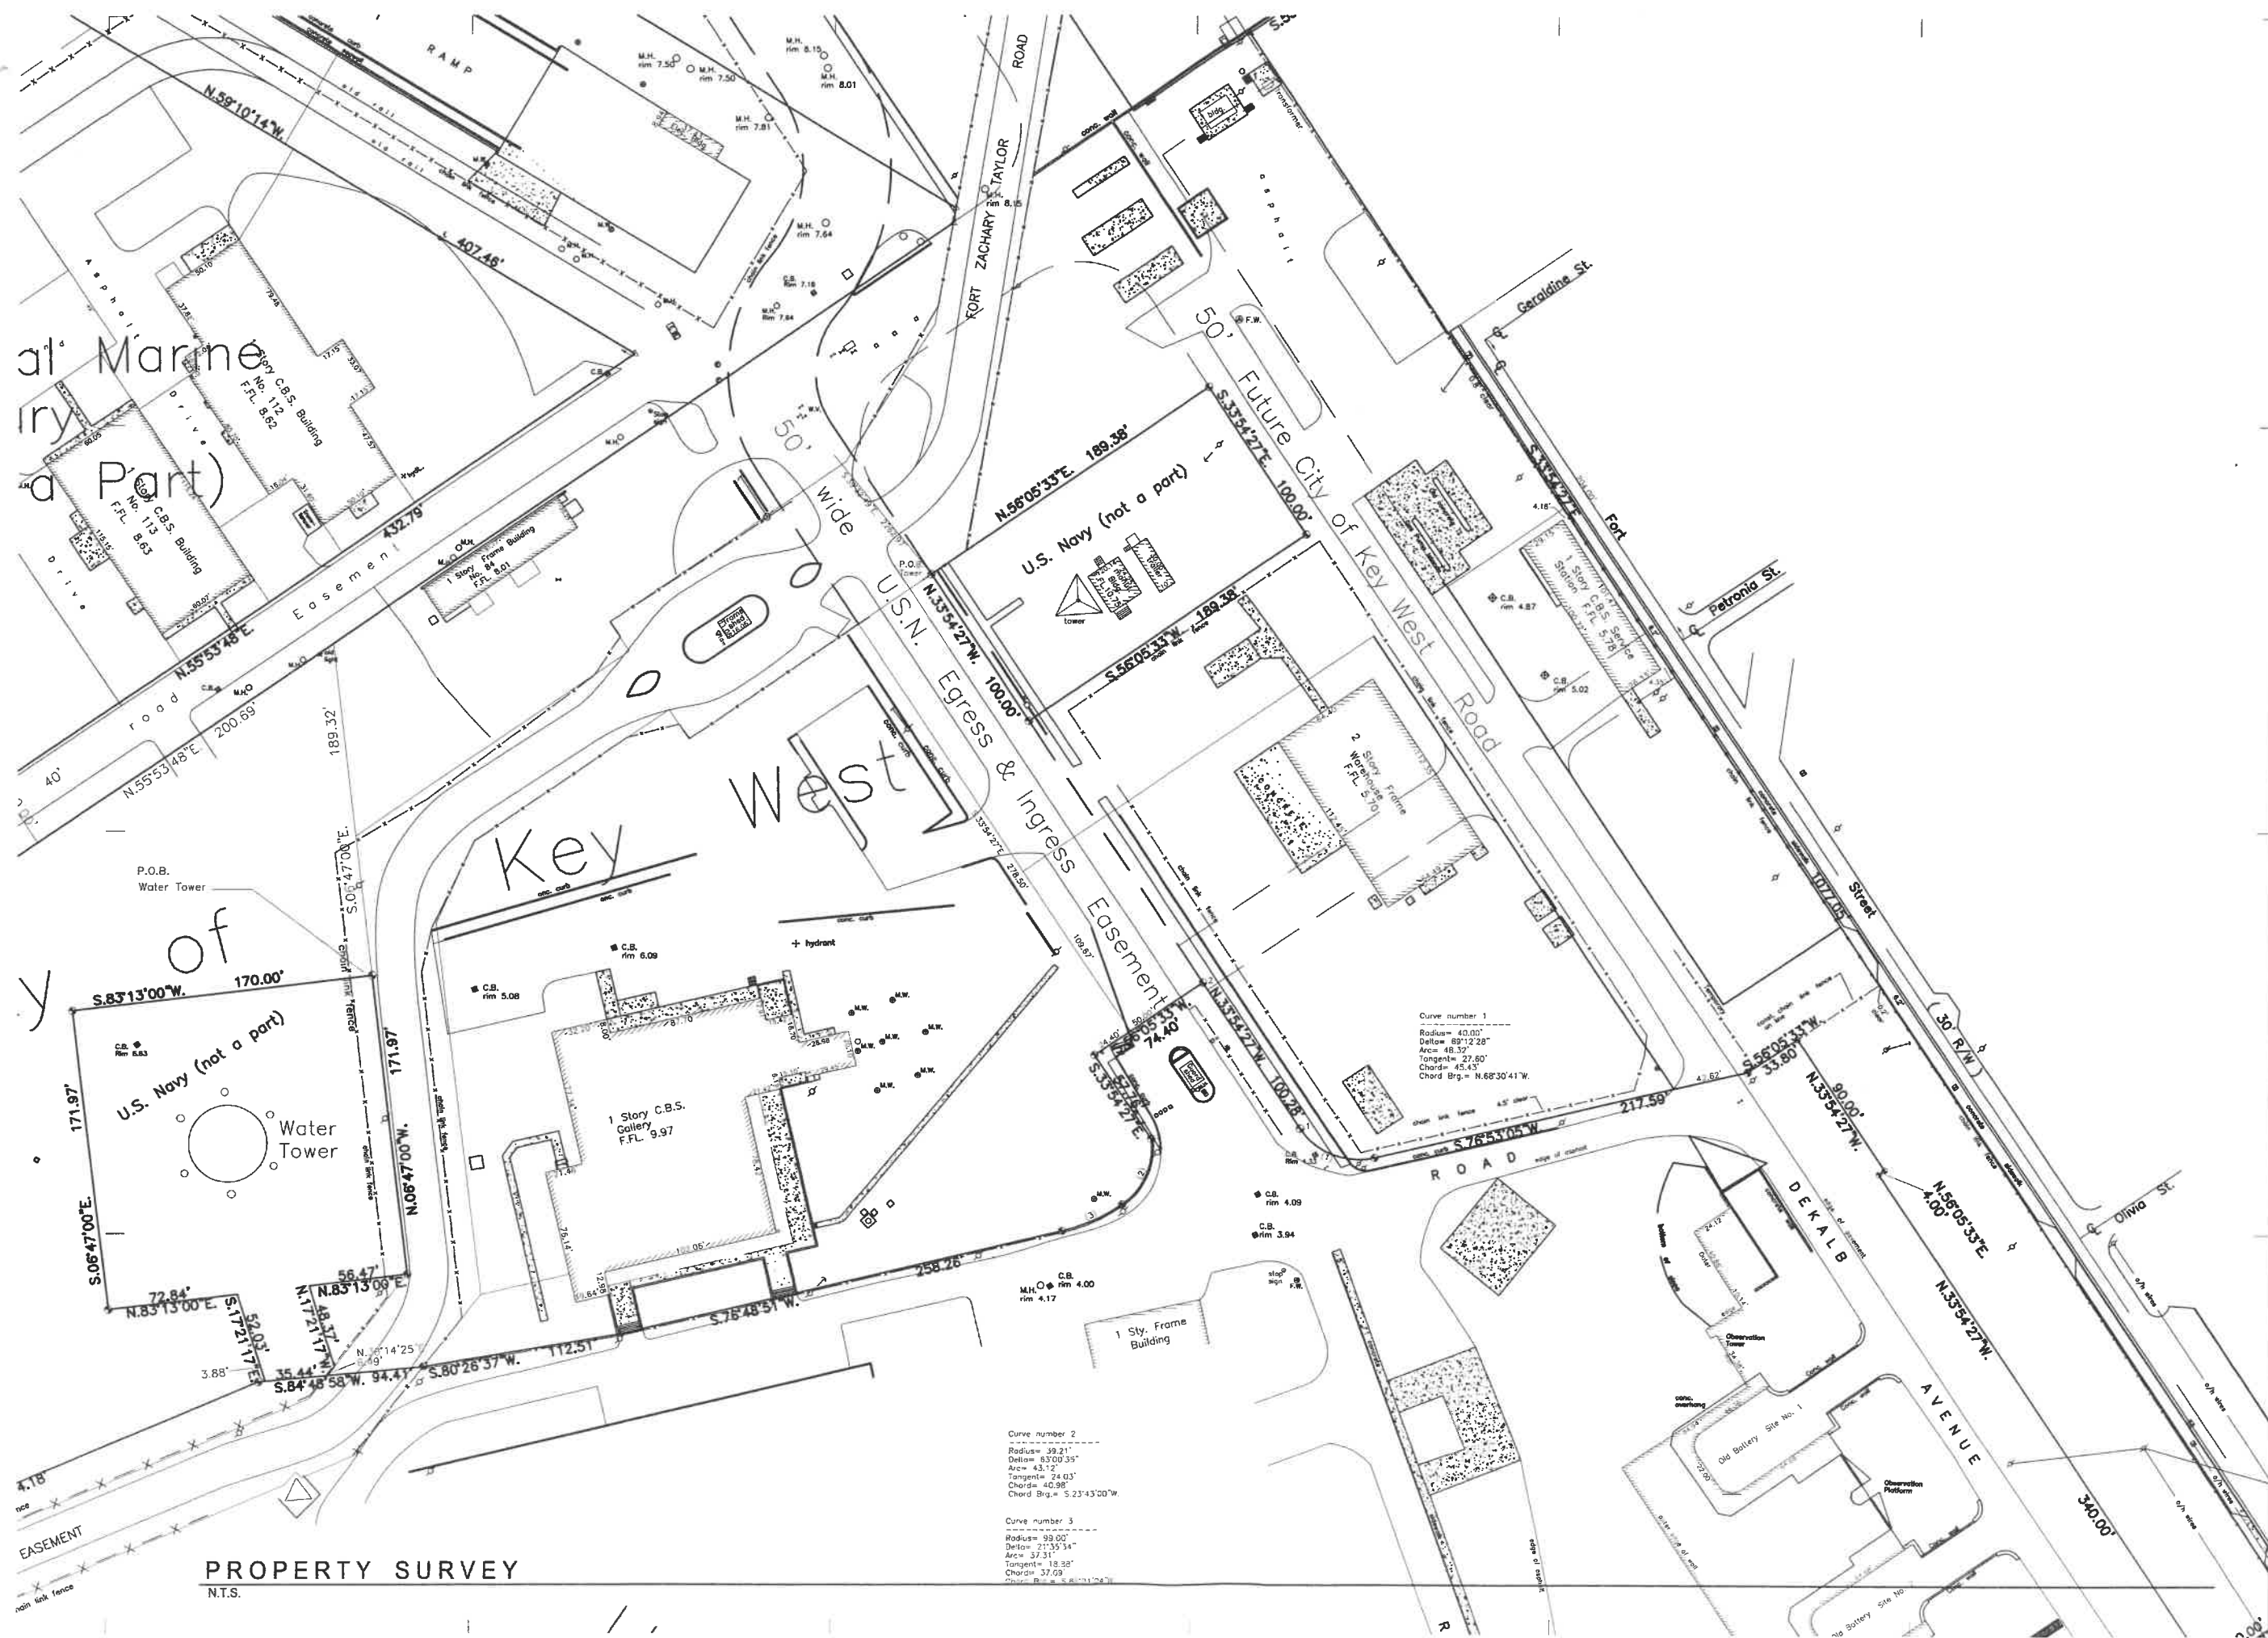

al Marine
ry
(a Part)

Key
West

U.S. Navy (not a part)

U.S. Navy (not a part)

Water
Tower

1 Story C.B.S.
Gallery
F.F.L. 9.97

1 Sty. Frame
Building

2 Story Frame
F.F.L. 5.70

Old Battery Site No. 1

Old Battery Site No.

PROPERTY SURVEY
N.T.S.

Curve number 2
Radius= 39.21'
Delta= 83°00'35"
Arc= 43.12'
Tangent= 24.03'
Chord= 40.98'
Chord Brg.= S 23°43'00"W

Curve number 3
Radius= 99.00'
Delta= 21°35'34"
Arc= 37.31'
Tangent= 18.38'
Chord= 37.09'
Chord Brg.= S 8°11'12"W

Curve number 1
Radius= 40.00'
Delta= 89°12'28"
Arc= 48.32'
Tangent= 27.60'
Chord= 45.43'
Chord Brg.= N 68°30'41"W

TRUMAN ANNEX
WATERFRONT
Key West, Florida 33040

410 Angela Street
Key West, Florida 33040
Telephone (305) 298-1347
Facsimile (305) 298-2727
Florida License AAC002022

Bender & Associates
ARCHITECTS
p.a.

Project #

Date

OF 4