


EAST ELEVATION

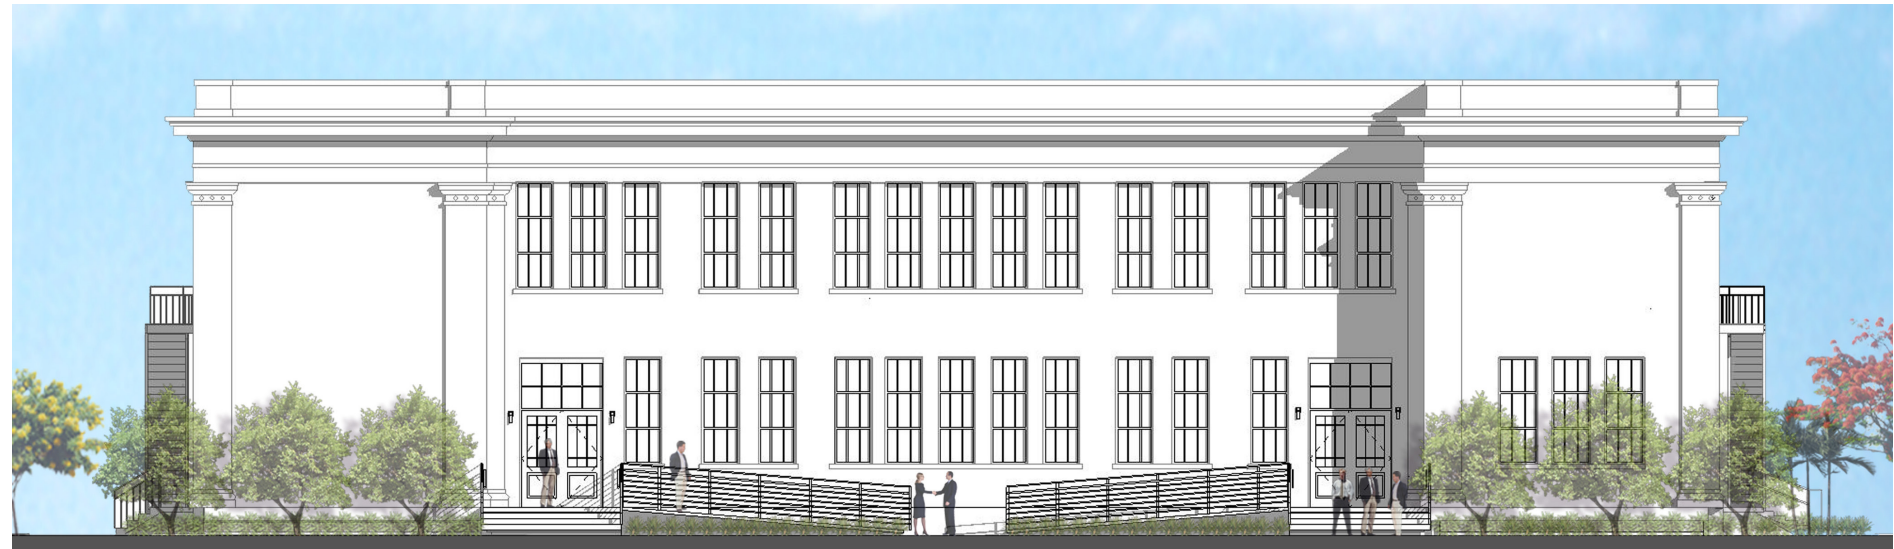

ADDITIONAL ELEVATIONS

KEY WEST CITY HALL

KEY WEST, MONROE COUNTY, FL

Bender & Associates
ARCHITECTS


LITTLEJOHN ENGINEERING ASSOCIATES
1615 Edgewater Drive, Suite 180 Orlando, Florida 32804
P 407.975.1273 F 407.975.1278 www.leainc.com