



.


SIMONTON STREET

Sec.

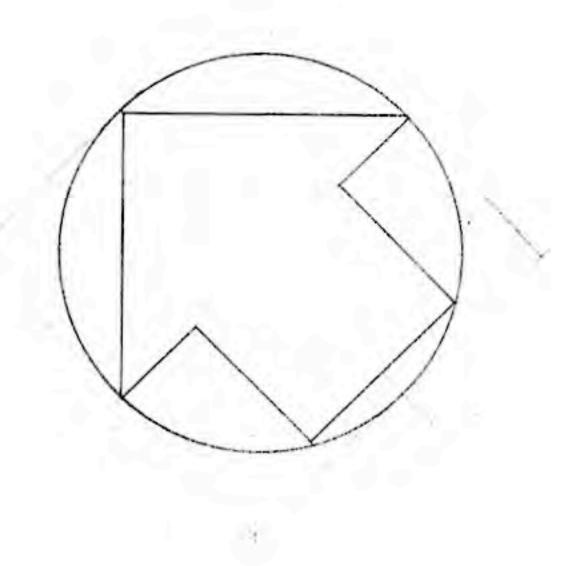

a 51 • C

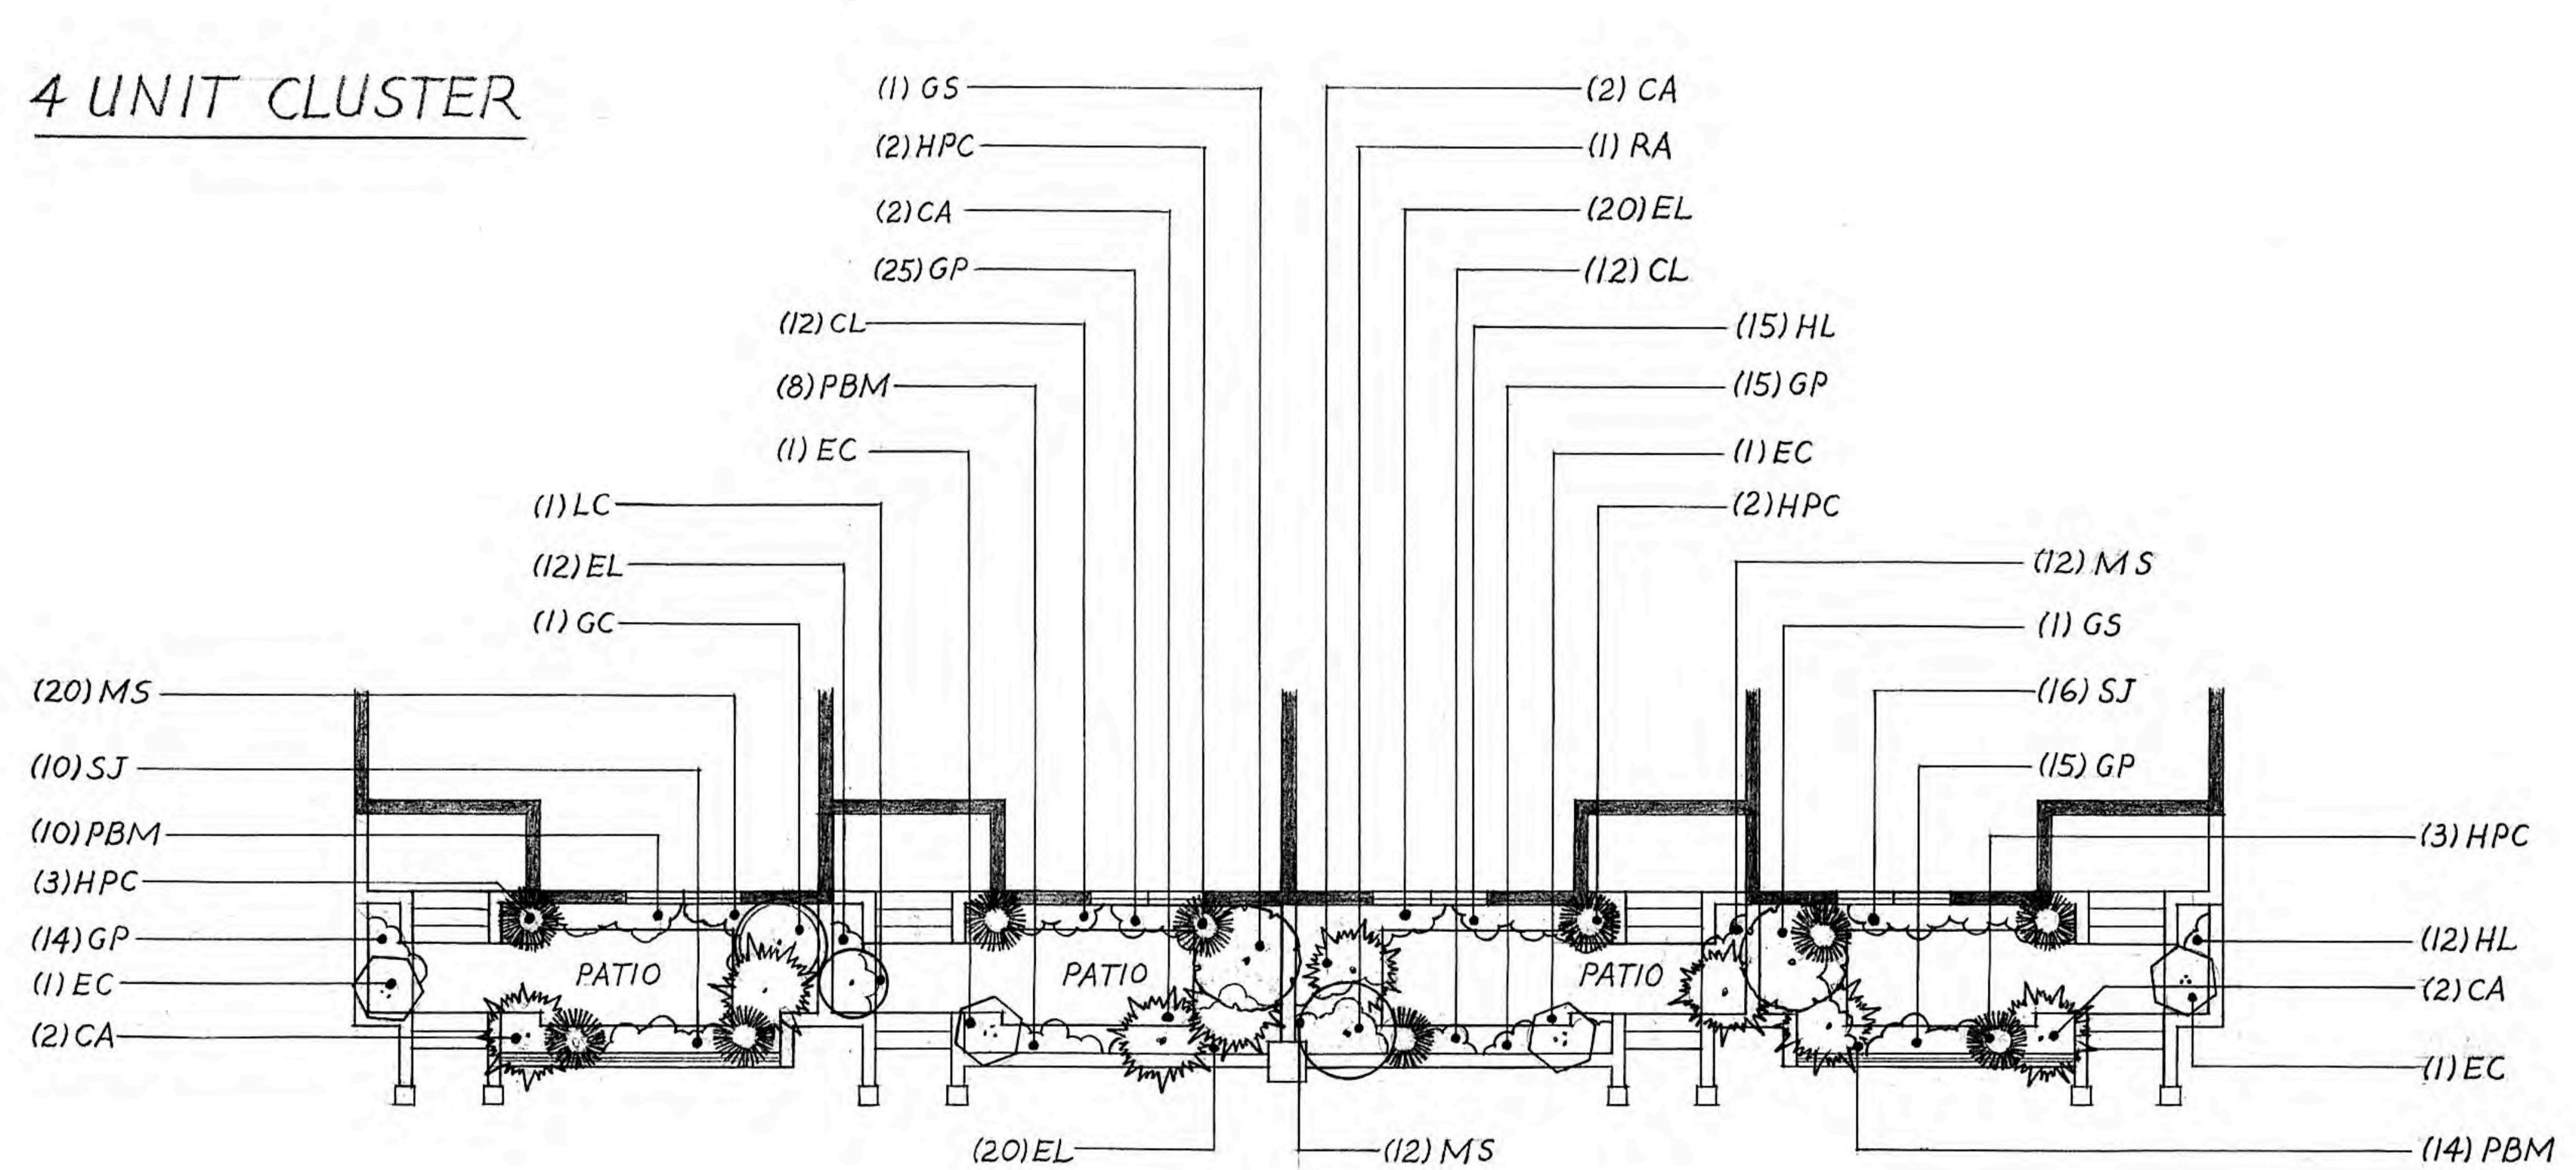


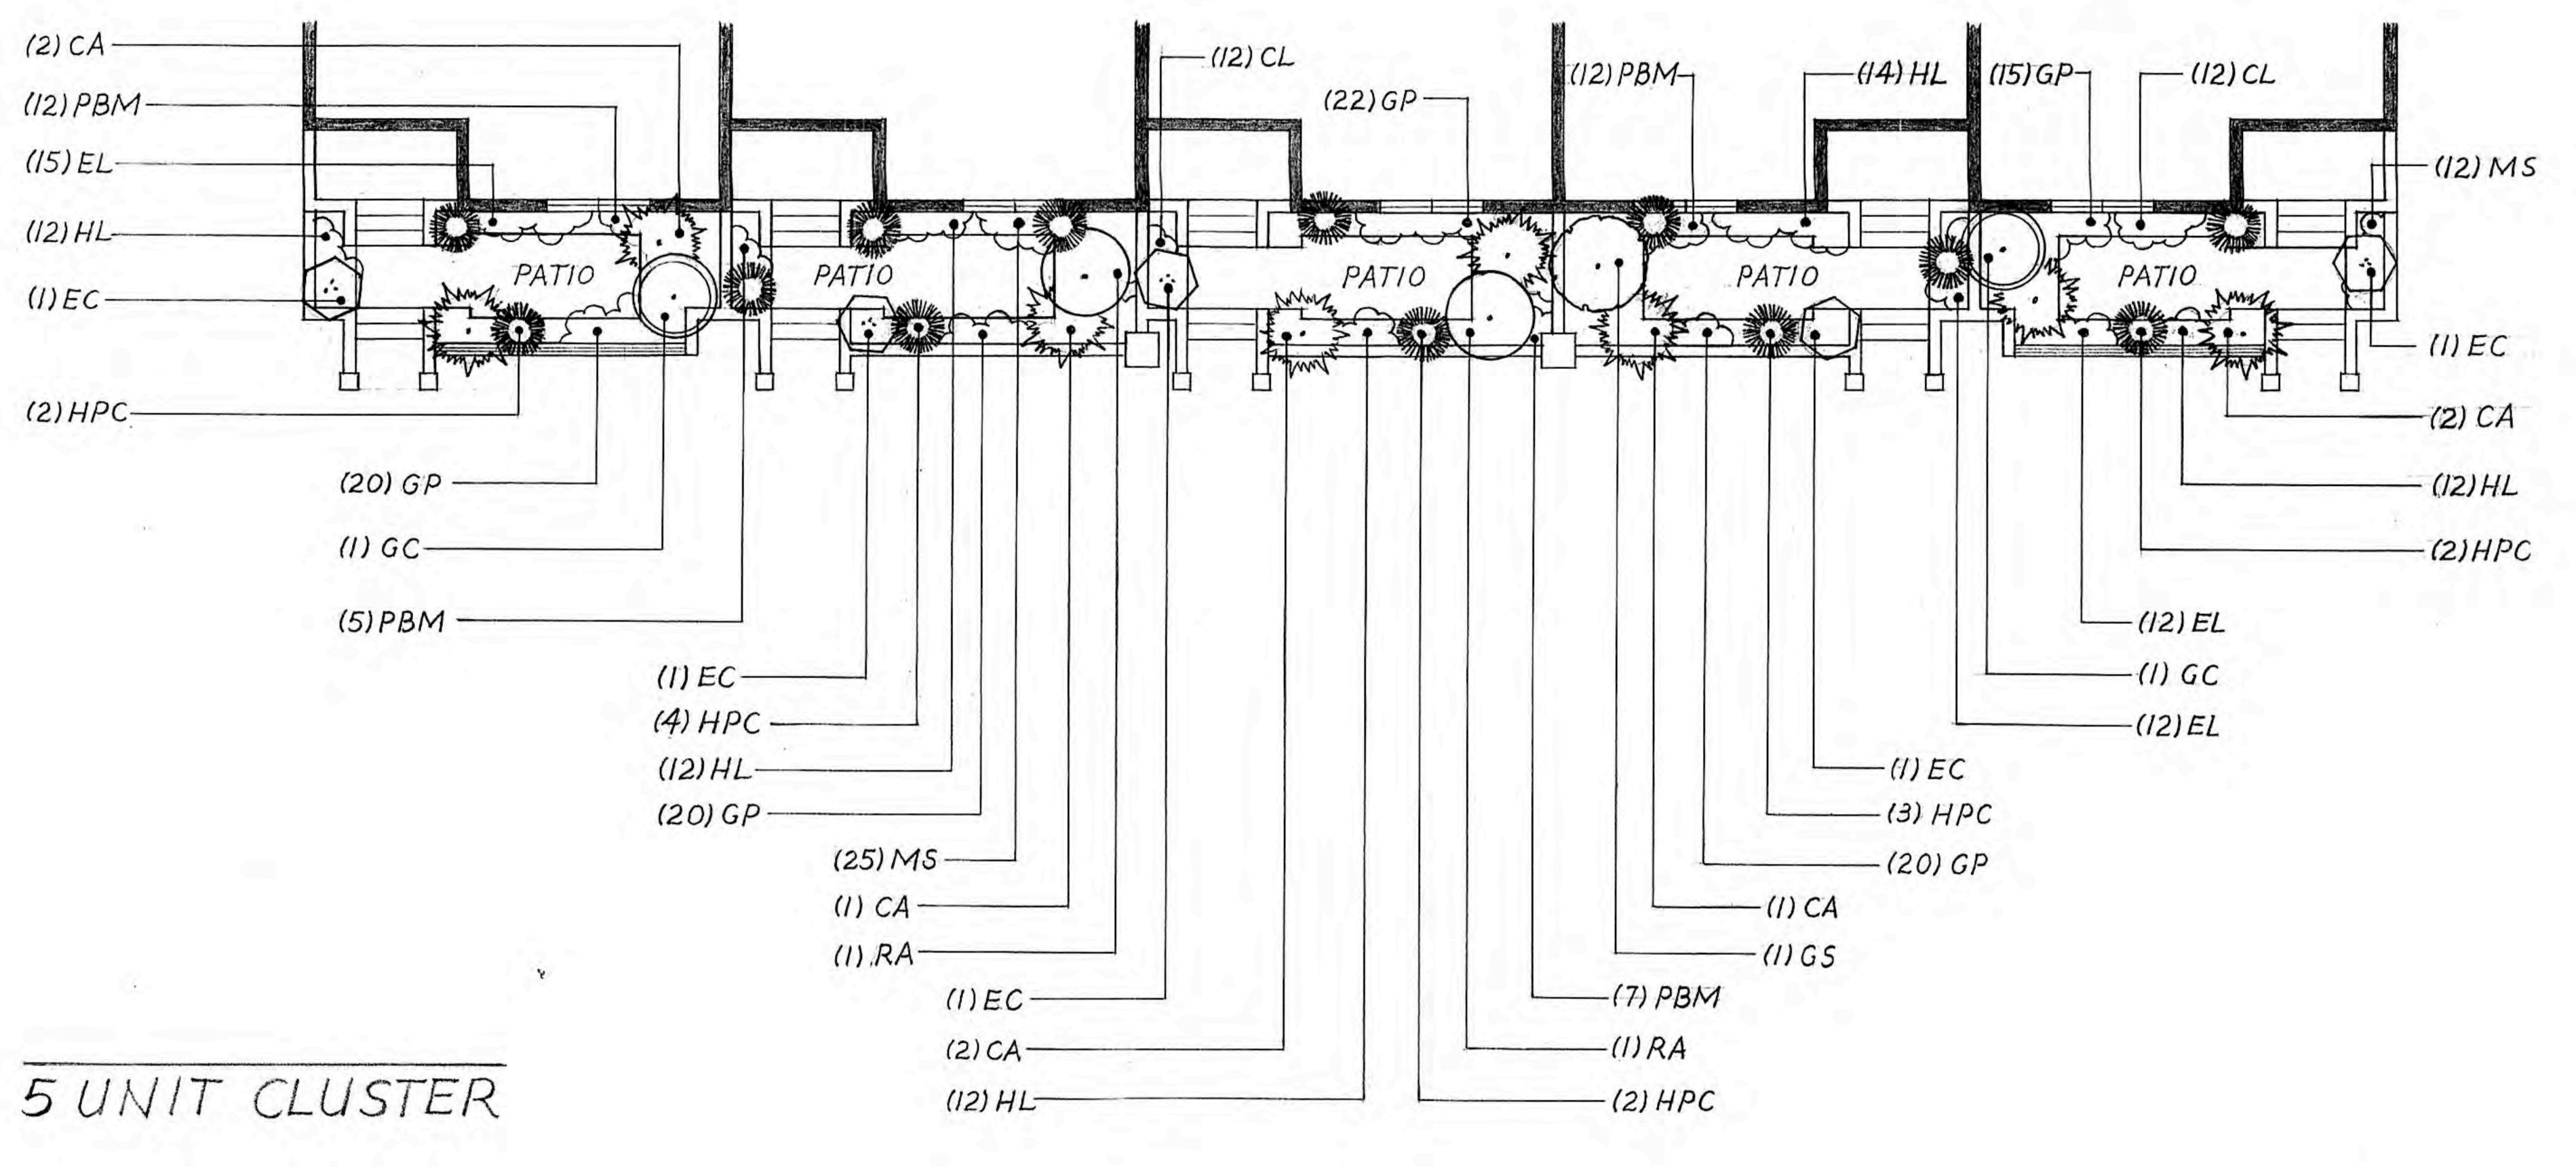

SIMONTON STREET COURTYARD GARDEN PLANS

0 10 2 11 00 Li Sec. 1 S ø -


14

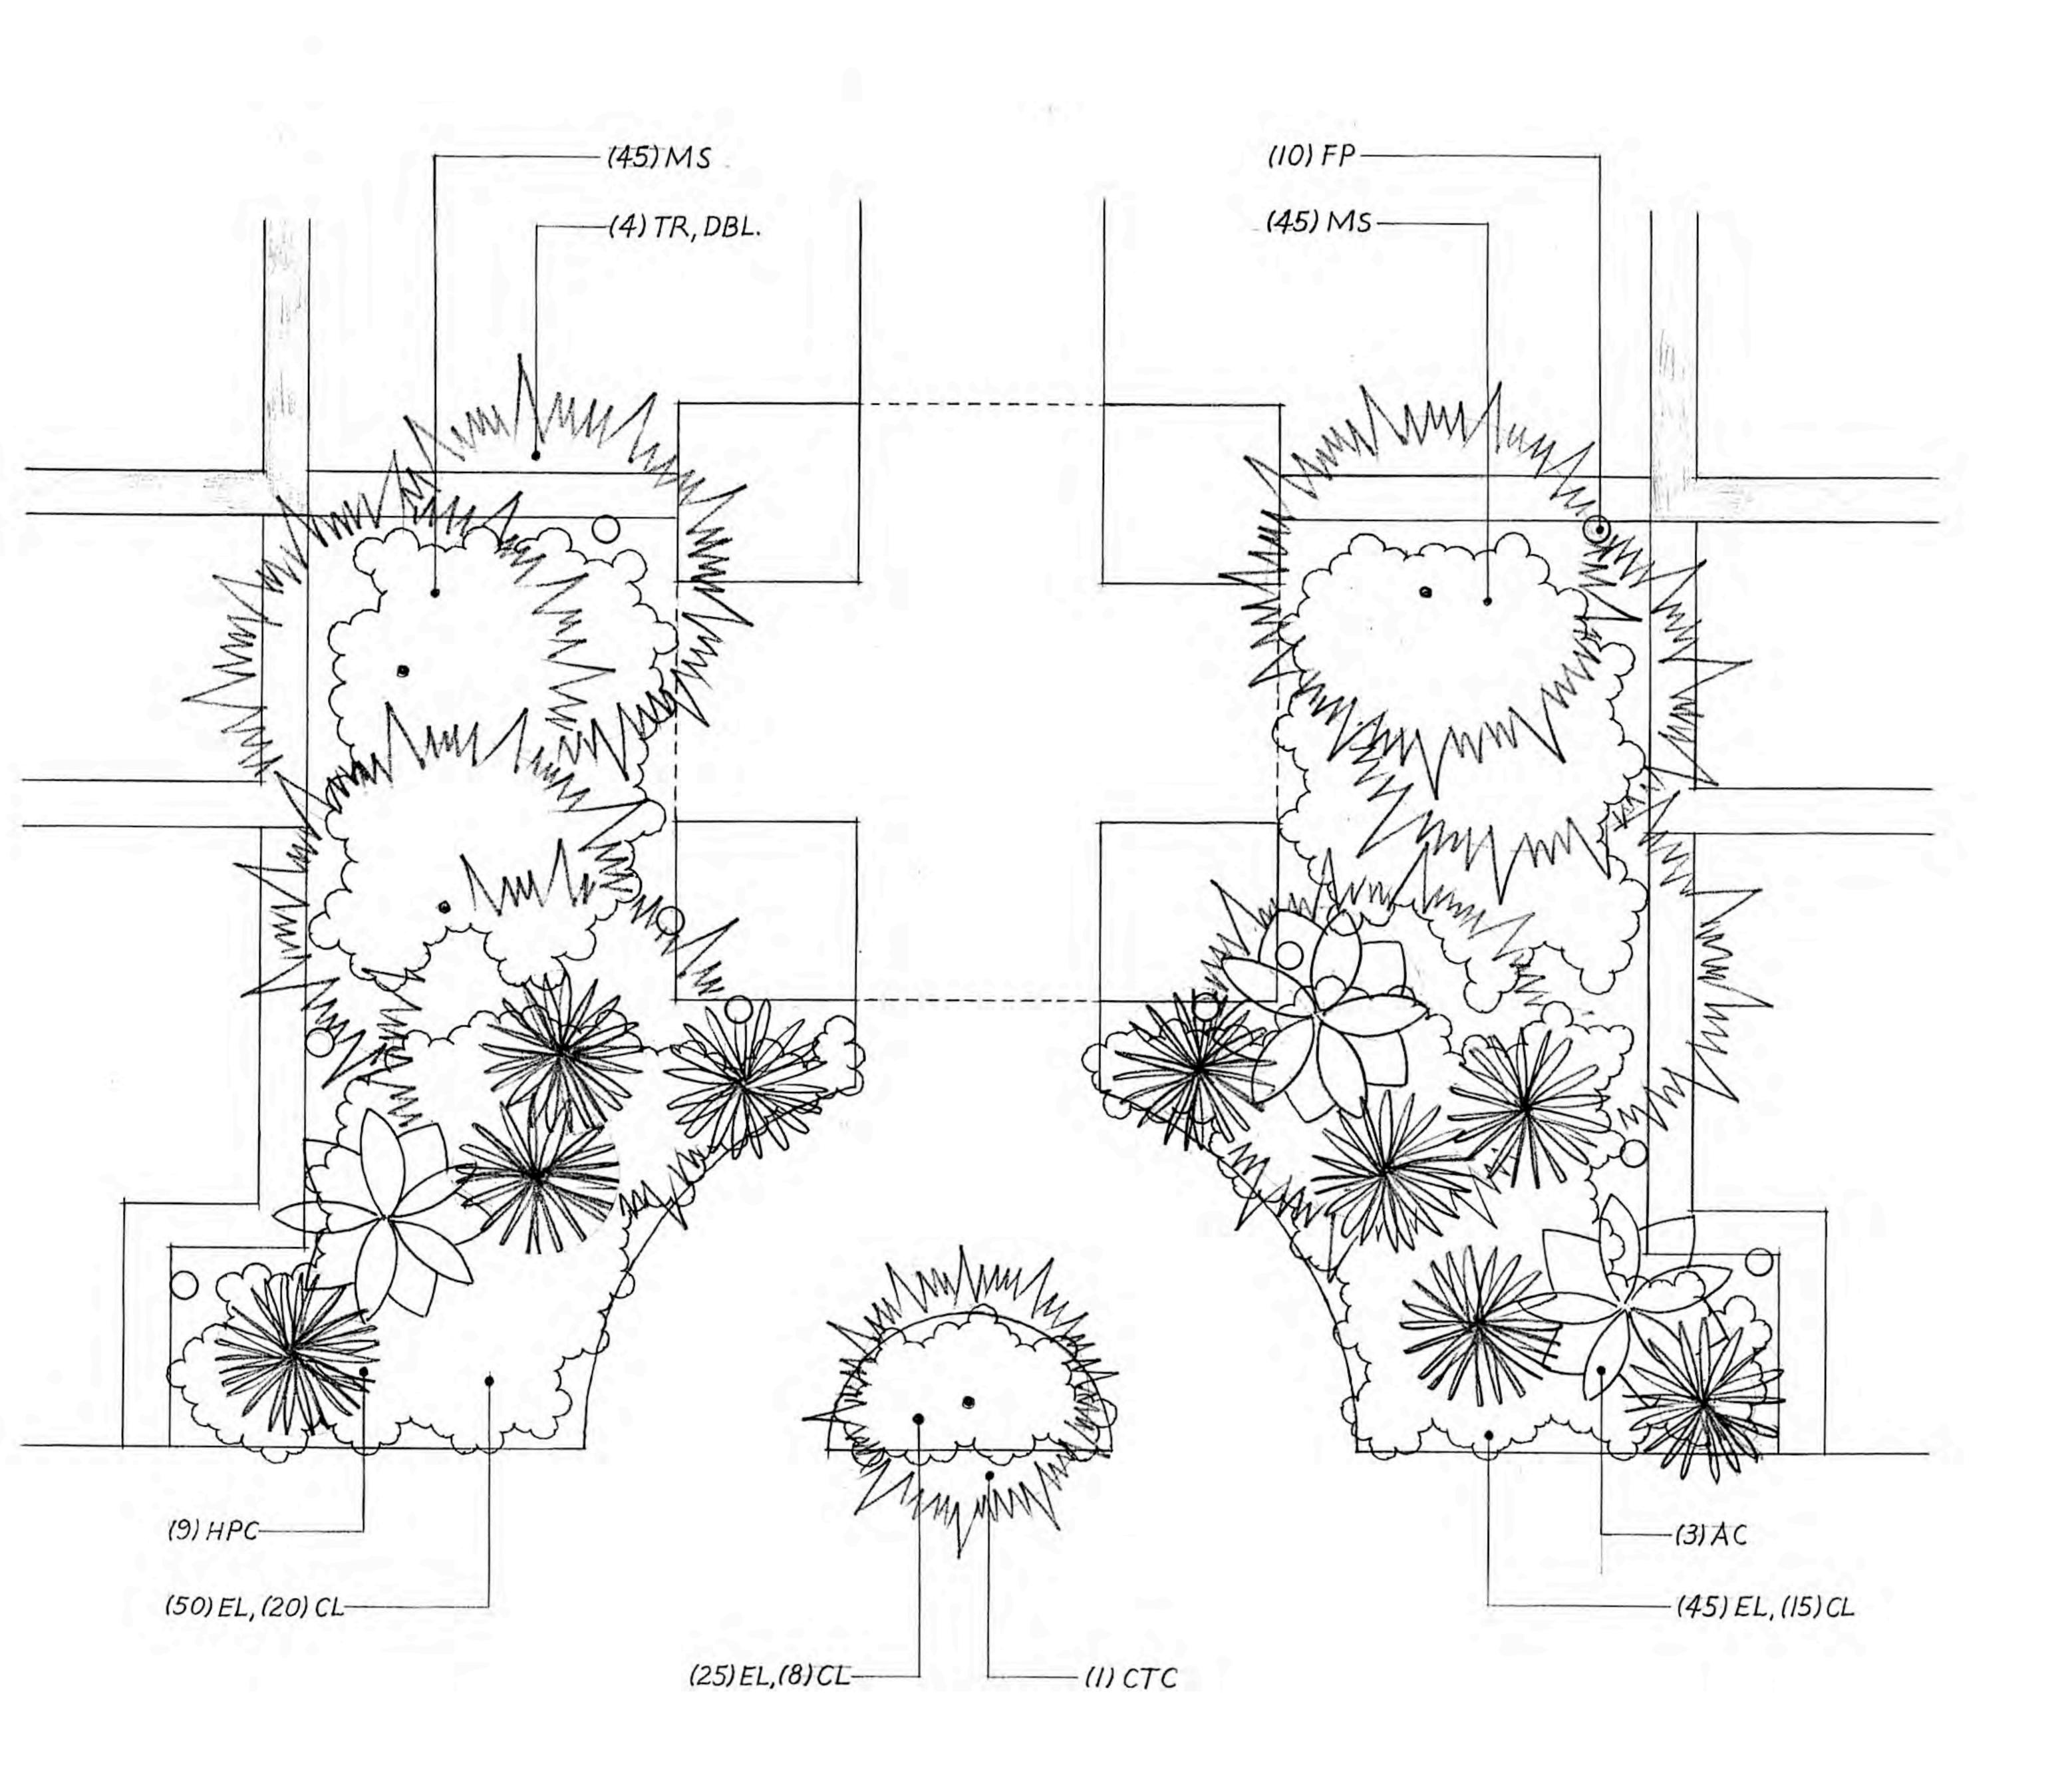

1.4

242

ENTRY GARDEN PLAN

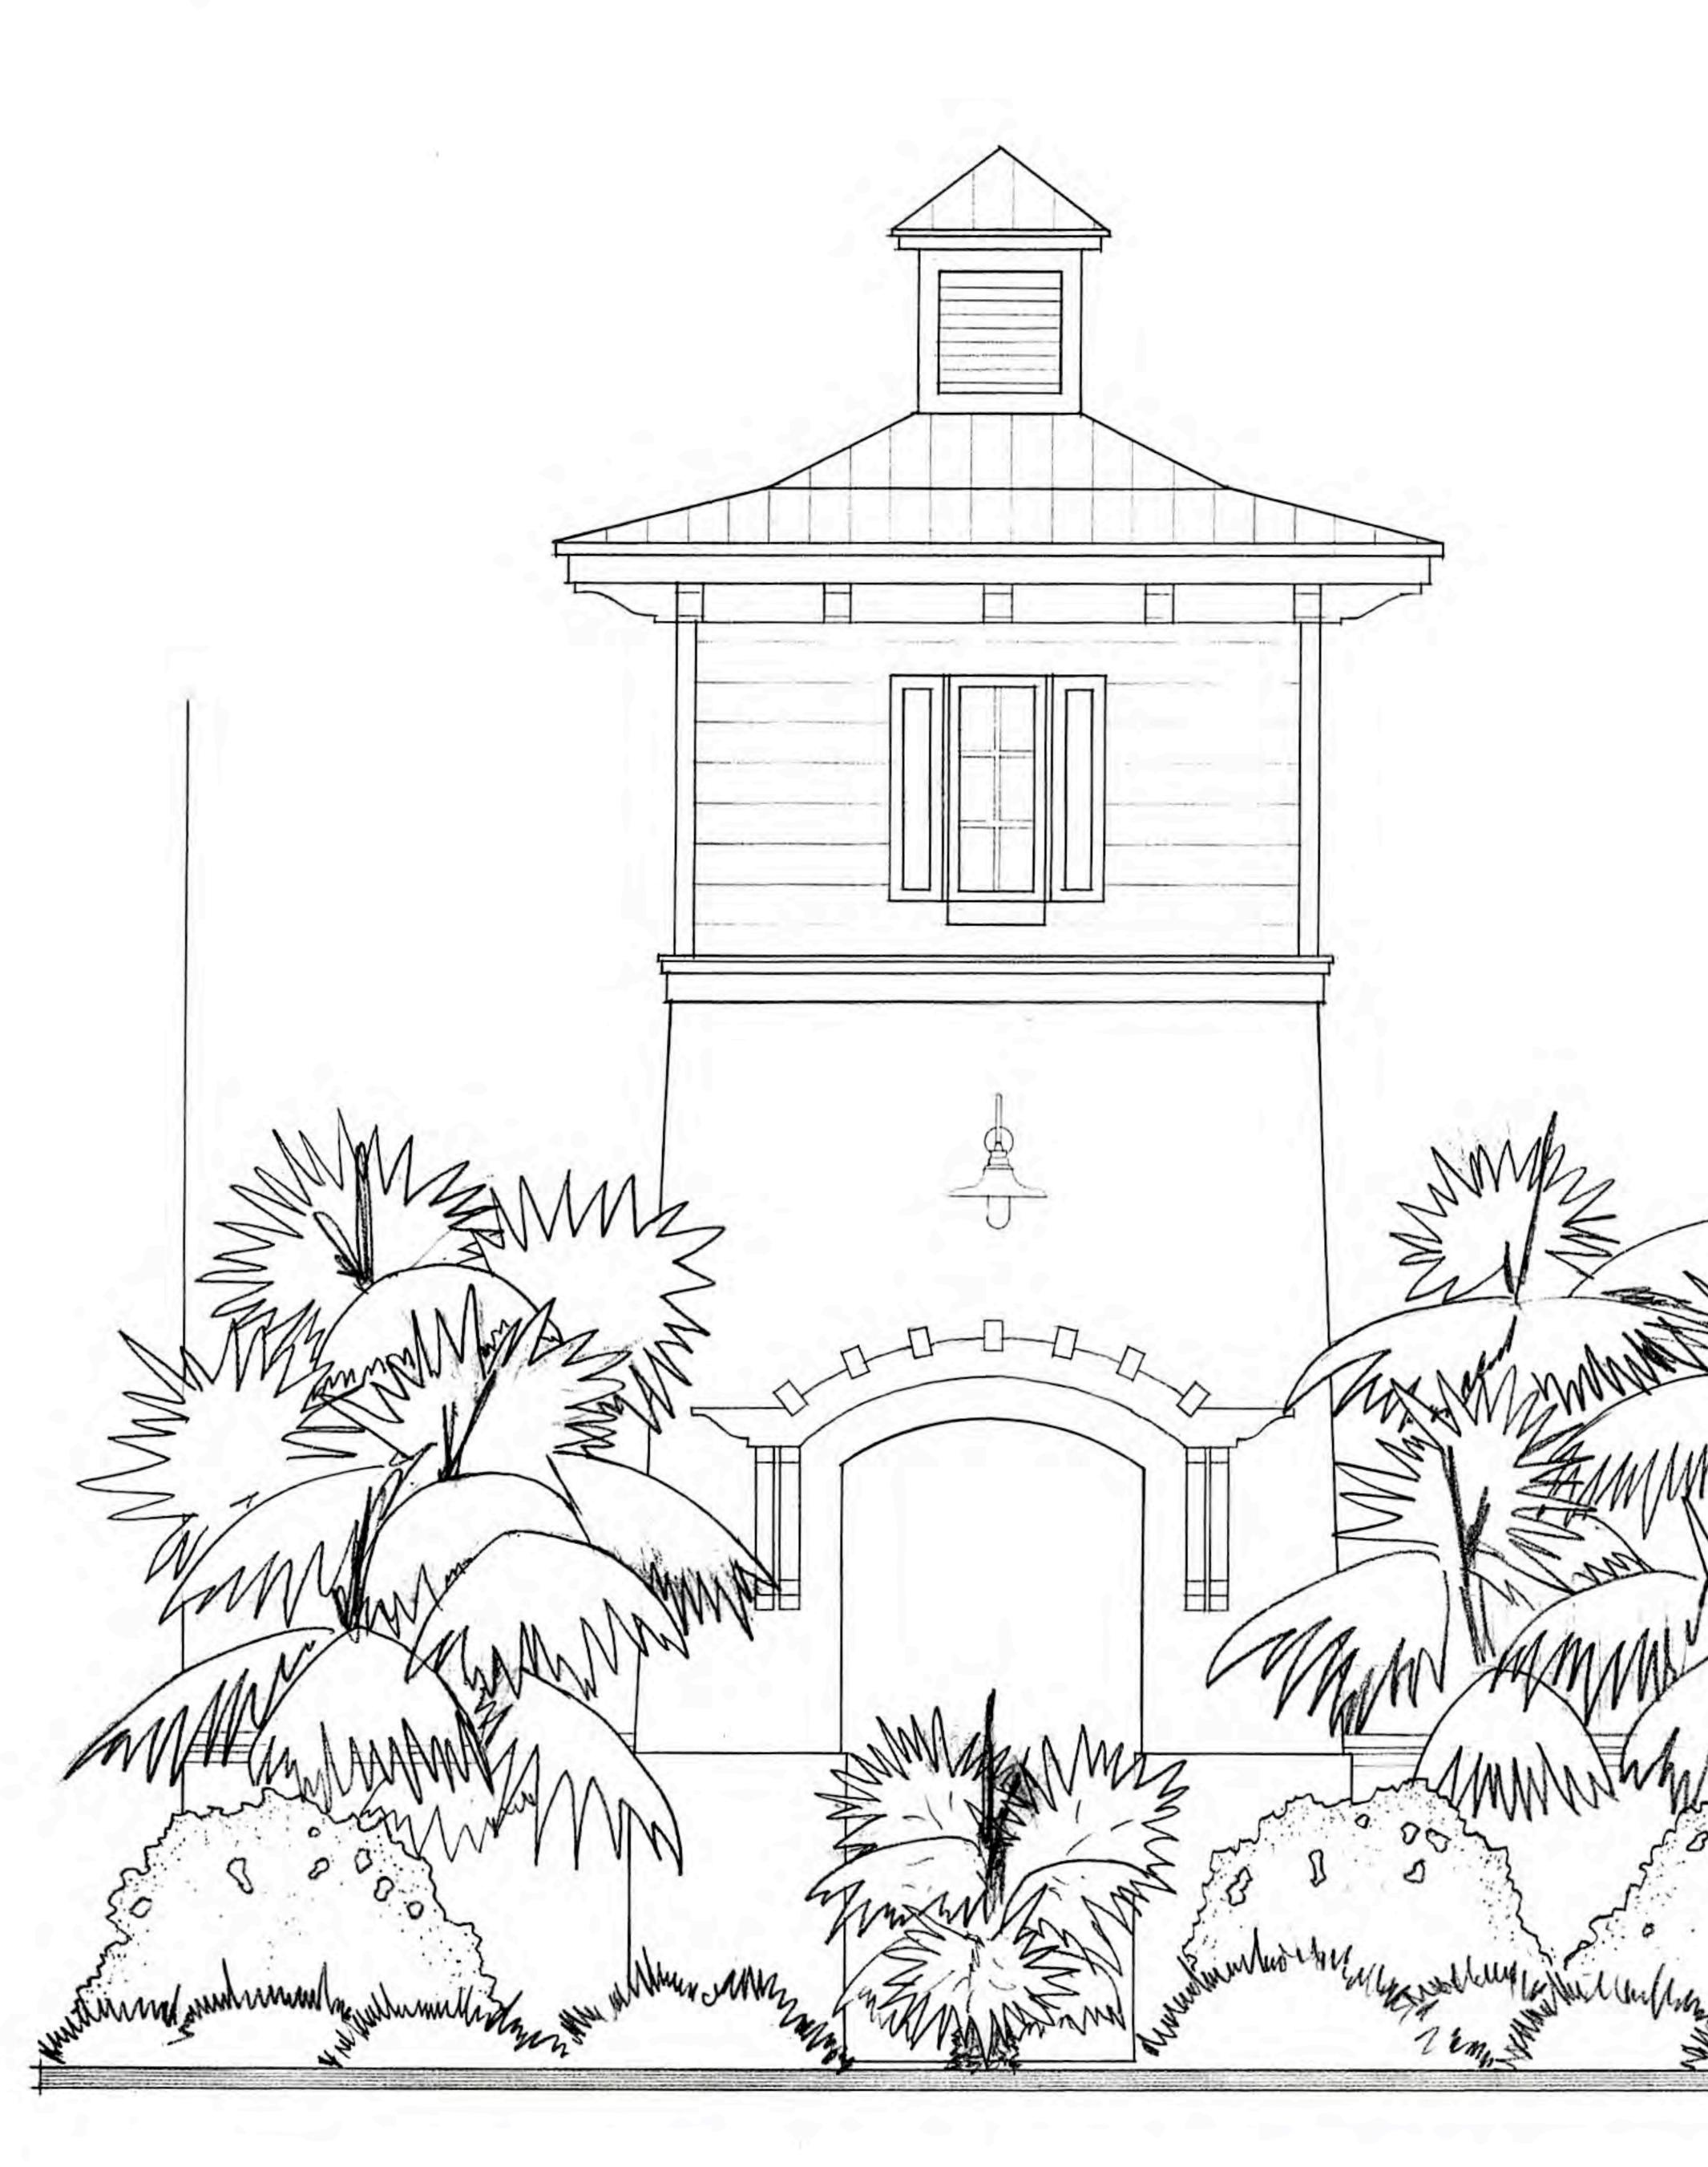

4.


SCALE: 1/2" = 1'-0"


ENTRY GARDEN ELEVATION

SCALE: 1/2"=1'-0"

AC S Y (1) 1 . 0

ARTENTING	NDSON		KEY WEST, FLORIDA 33041 PHONE: 305-304-1032
M		Q	KEY

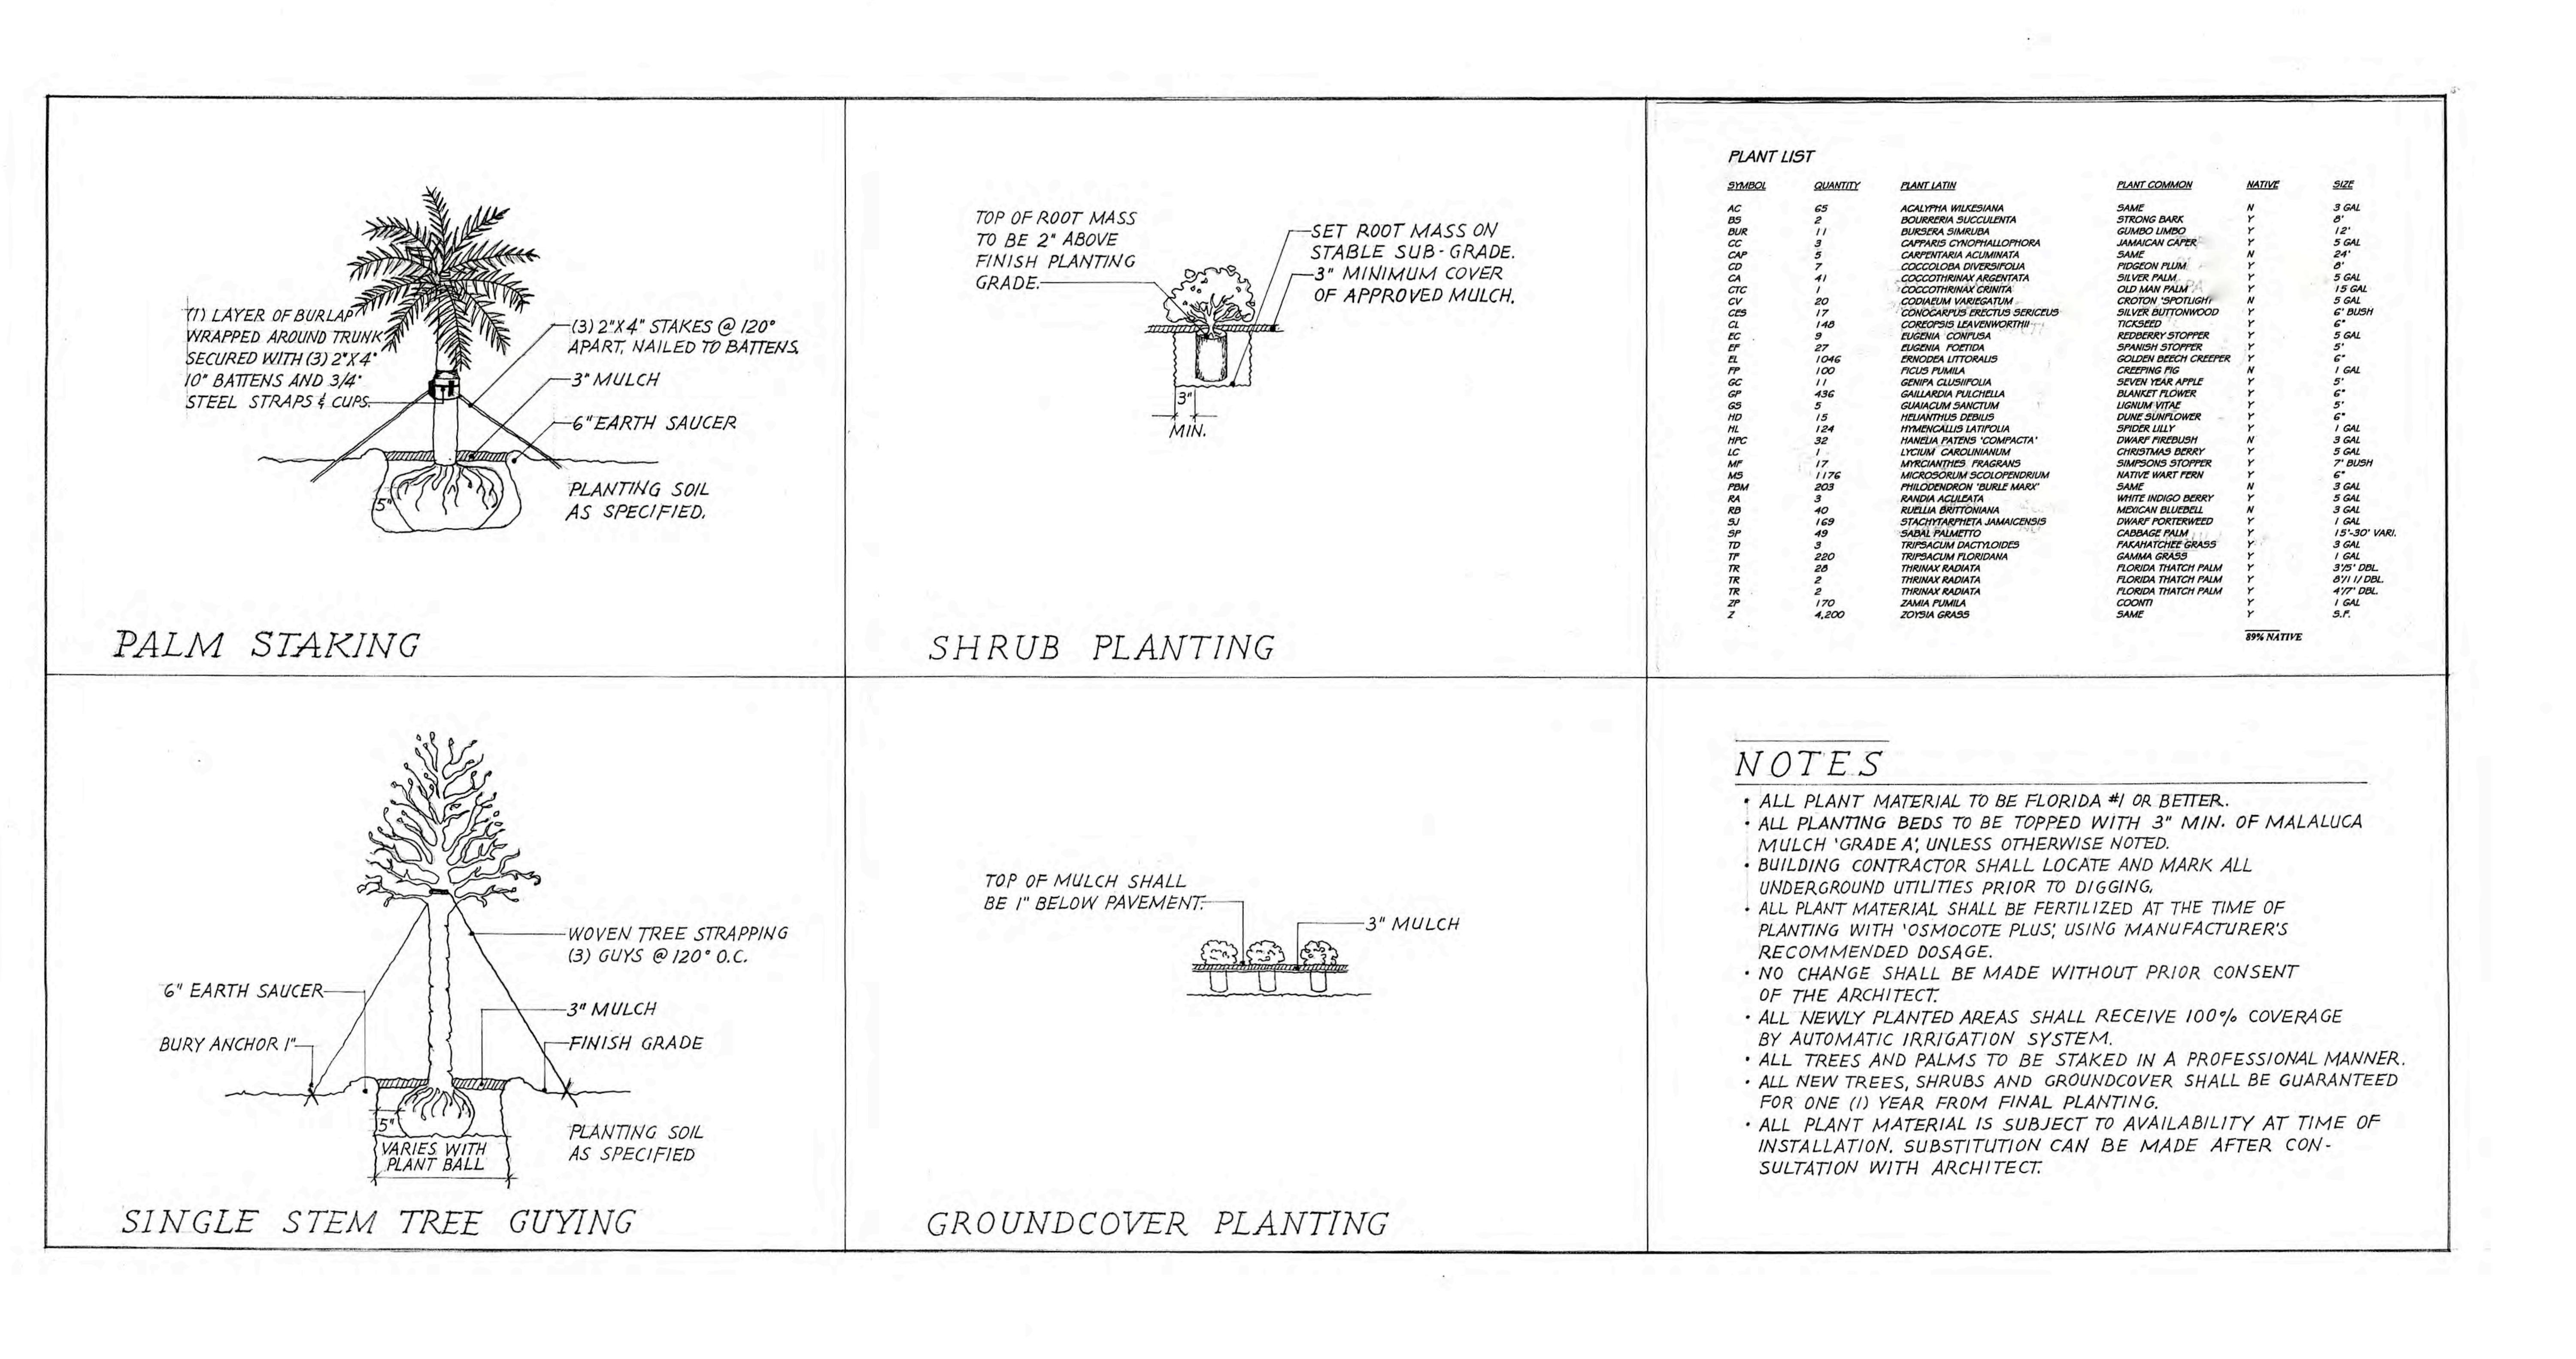

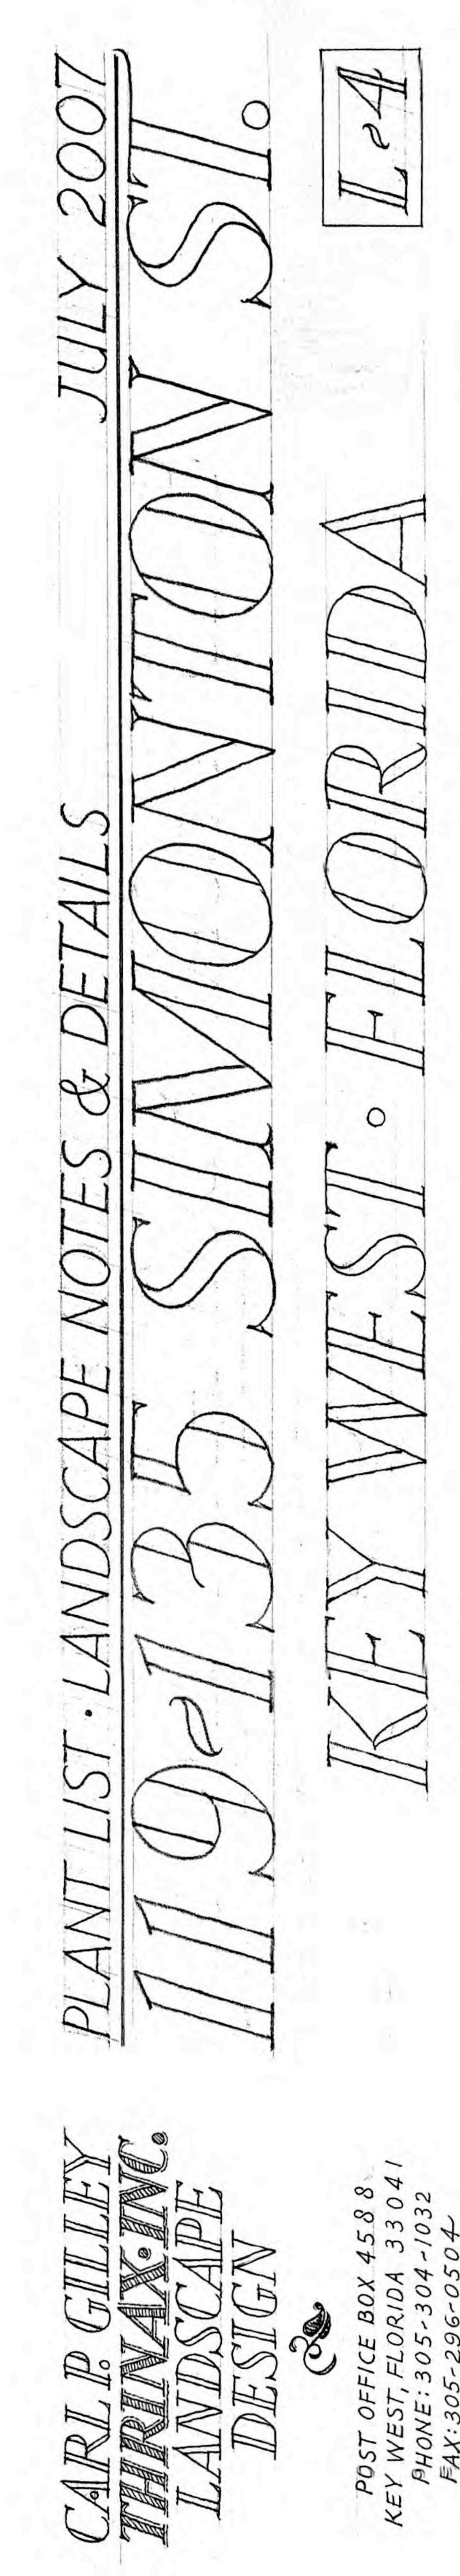

#### **STAFF REPORT**

DATE: July 17, 2014

#### RE: 119-135 Simonton St (permit application # 6990)

FROM: Karen DeMaria, Urban Forestry Manager, City of Key West

An application was received for re-approval of a Landscape Plan that includes tree removal. In 2007, a permit was issued by the Tree Commission for this landscape plan with tree removal. At the time, the project was not built. The applicant is seeking approval of the development at this time.

A site inspection was done on June 27, 2014 and documented the following:

#### Existing Trees Remaining:

1-native Ficus tree



Ficus tree, probably a strangler fig, is growing between 2 concrete walls and will remain in place for now.



Existing Trees Being Transplanted on-site:



1-Pigeon Plum

**Existing Trees Being Transplanted on-site:** 



1-Thatch Palm

#### **Existing Trees Being Removed:** 7-Sabal Palms total



2-Sabal Palms along Greene St



**Existing Trees Being Removed:** 1-Sabal Palm near the corner of Simonton and Greene St



**Existing Trees Being Removed:** 4-Sabal Palms along Simonton St



Existing Trees Being Removed: 1-Alexander Palm

Existing Trees Being Removed: 2- Calophyllum








1. Diameter: 4.4"

Location: 60% (sidewalk, existing building wall, and utility lines) Species: 50% (not on protected or not protected tree list) Condition: 40% (poor) Total Average Value = 50% Value x Diameter = **2.2 replacement caliper inches** 

2. Diameter: 4.7"

Location: 60% (sidewalk, existing building wall, and utility lines) Species: 50% (not on protected or not protected tree list) Condition: 40% (poor) Total Average Value = 50% Value x Diameter = 2.4 **replacement caliper inches** 

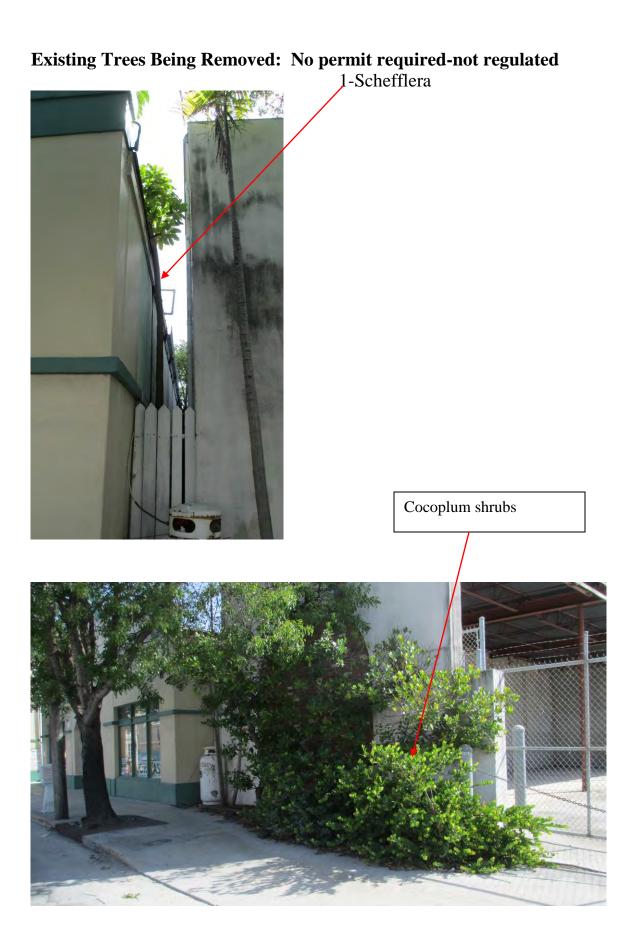

#### **Existing Trees Being Removed:** No permit required-not regulated



#### Photos of Property:



Looking down Greene Street toward Key West Bight.



Looking toward the northwest at interior of property



Looking toward the west, toward Simonton St, at the interior of the property.



Standing on Simonton St looking at property Northwest property line area.



Standing on Simonton looking east into the property.



Standing on Simonton St looking toward the intersection of Greene St.



Looking at the property, corner of Simonton and Greene St.

**Recommendations:** Recommend approval of the Final Landscape plan to include the removal of (2) Calophyllum, (1) Alexander Palm, and (7) Sabal Palms and the transplanting of (1) Pigeon Plum and (1) Thatch Palm at 119-135 Simonton Street, to be replaced with 4.6 caliper inches of FL#1 native dicot or fruit trees and (8) native palms, 4 ft tall.



Karen DeMaria <kdemaria@keywestcity.com>

#### 119-135 Simonton St

thrinaxinc@aol.com <thrinaxinc@aol.com> To: kdemaria@keywestcity.com Tue, Jul 29, 2014 at 10:39 AM

Hi Karen,

I plan on planting them on the northwest property line close to the drive and along the wall of the Coca Cola Bottling building. The area where the existing Ficus tree is located. This will be the least affected location by all of the construction. I will have a temporary irrigation system installed with two bubblers to each tree. My goal is to keep the tree & palm walled in with a temporary plywood fence so that no one can place building supplies beneath or park close. Of course they will need to be root pruned prior to the move.

If you have other procedures you'd like me to follow that you think would be helpful please let me know.

С

#### Carl Gilley Landscape Design/Thrinax, Inc.

Designers & Consultants

C-305-304-1032 carlgilleylandscapedesign.com

[Quoted text hidden]



Karen DeMaria <kdemaria@keywestcity.com>

#### 119-135 Simonton landscape (Concept plant)

```
Karen DeMaria <kdemaria@keywestcity.com>
To: "THRINAX1 ." <thrinaxinc@aol.com>
```

Thu, Jul 3, 2014 at 12:38 PM

The revised survey did not come through. Here are my notes.

I denoted the one (1) Ficus tree as 25' OA and inaccessible. Since I plan on leaving it in tact perhaps it's DBH isn't critical **(AGREED).** 

If you don't mind, once you have the mitigation numbers would you please send them on to me?

Pigeon Plum: 16.7" (19.4" dbh x 86%) Caliphorum?: 2.2" (4.4"dbh x 50%) Caliphorum?: 2.4" (4.7" dbh x 50%) Schefflera: No permit required for removal Ficus: ??

Palms: 1 for 1 replacement required for removals.


1-Alexander Palm 1-Thatch Palm 7-Sabal Palms

\*\*the sabal palms that are in good condition overall, let's see about transplanting them to City property?

Sincerely,

Karen

[Quoted text hidden] [Quoted text hidden]

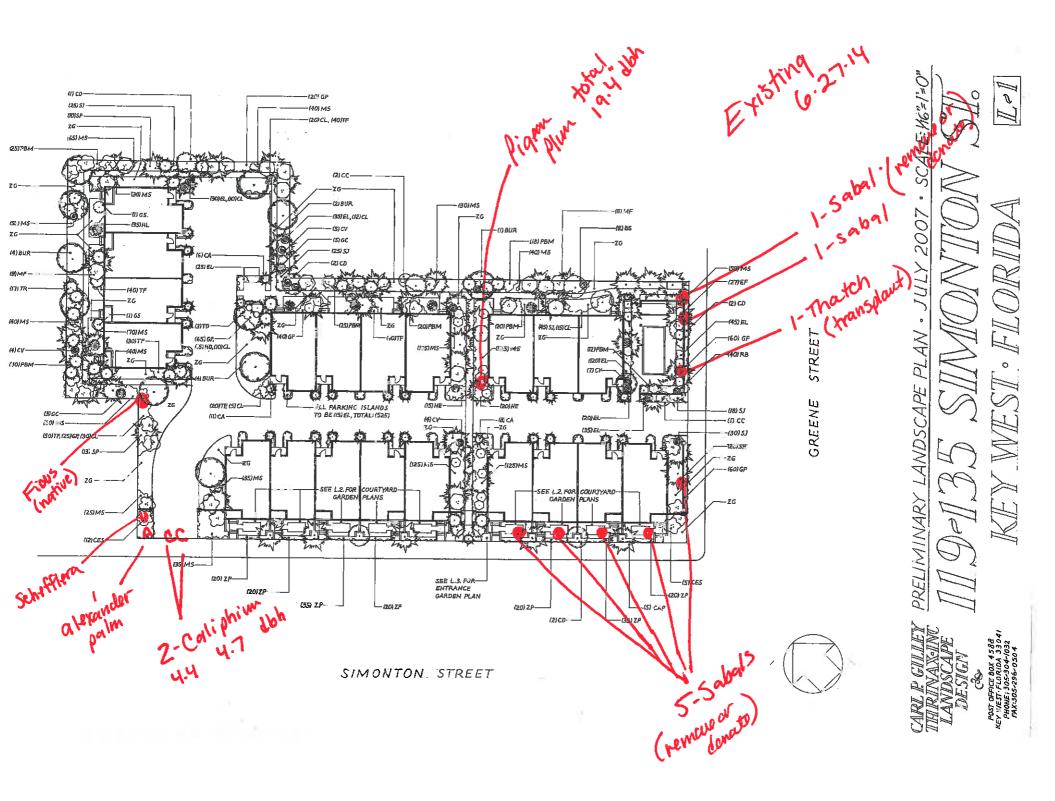



**CITY OF KEY WEST** 

# TREE PERMIT

Permit# 5083 Date Issued 10/18/07

Address 119-135 Simonton Street

This is to certify that \_\_\_\_\_ Owen Trepanier and Associates

has permission to \_\_\_\_\_\_ Remove and transplant as per plan. Transplants shall have

minimum 1 year survivability or replace with like. Trees shall be FL # 1.

Owner agrees to plant in street tree planters on both Simonton and Greene

Street and to maintain in perpetuity.

as per application approved 10/15/07

The person accepting this permit shall conform to the terms of the application on file in the office of the Tree Commission of Key West. All work shall conform to the requirements of the Code of Ordinances of the City of Key West, Chapter 110-Article VI. Tree Protection.

This Tree Permit is effective for 6 months from the date issued.

#### IMPORTANT NOTICE

This card must be posted in a location clearly visible from the street and in a protected covering.

APPROVED BY Sandra Lee - Chair COC 10/30/07

City of Key West, Florida Tree Commission PO Box 1409 Key West, FL 33040

x	
City of Key West Tree Commission P. O. Box 1409 Key West, FL 33040 Phone: 305.809.3764 Fax: 305.293.8320	
Tree Permit Application	
Home/Property Owner: Key West 07, INC. Date: 10-13-07 Mailing Address: 26 Trepanier & Associates, Inc. P.D. Boy #2155, KW, FL 330	
Mailing Address: 6 Trepanier + Associates, Inc. P.D. Boy #2155, KW, FL 330	45
Agent owner Signature: Chipon Agent Juner Ph#: (305 293-8983	
Represented by: Thringy, Inc. Rep. Ph#: (305, 304-1032	
Attendance at the Tree Commission meeting on the date when your request will be discussed is necessary in order to expedite the resolution of your application. A letter of representation from the owner must accompany this application if the owner is unable to attend. Letter of Representation (	
Tree(s) Address: 119-135 Simonton Cross/Corner Street: Simonton & Greene	
Common Name(s): Please See attachedscientific Name(s):	
Species Type(s) {check all that apply}: ( ) Palm ( ) Flowering ( ) Fruit ( ) Shade	
Reason(s) for Application {check all that apply}:       ( ) REMOVE ( ) TRANSPLANT ( ) HEAVY MAINTENANCE         ( ) Tree Health ( ) New Location ( ) Branch Removal       ( ) Safety ( ) Same Property ( ) Crown Cleaning/Thinning         ( ) Other / Explain ( ) Other / Explain ( ) Crown Reduction	
Reason(s) for Request: Land scape Play Approval.	

Replacement plant material must be Florida Grade #1. Replacement of a palm with native palm is required. Replacement of a canopy tree with a native canopy tree is required. If you need assistance with replacements, please call the Landscape Department at 809-3764.

Provide access for viewing tree(s) prior to meeting Identify tree(s) with colored tape

Please See Altached Plans.

2

## TREPANIER & ASSOCIATES, INC.

### Land Use Planning & Development Consultants

#### TRANSMITTAL LETTER

PROJECT: 119-135 Simonton St. TO: Tree Commission

11 IV

PROJECT NO: DATE: Acknowledge receipt of enclosures.

P.O. Box 2155, Key West, FL 33045-2155

1026 Thomas Street

305-293-8983 ph

305-293-8748 fx mail@owentrepanier.com

WE TRANSMIT: under separate cover via \_ □ herewith in accordance with your request FOR YOUR: information distribution to parties □ approval 8EP 17 2006 record review & comment 🛛 use THE FOLLOWING: Regulations □ Records □ Application Development Analysis Change Order

Item Description	Copies	Notes
Mining al Landscape Plans		pignal.
Original Landscape Flans		0
TATKAL IL LI		
120/07		
		· · · · · · · · · · · · · · · · · · ·

REMARKS\_

#### 119-135 Simonton St. Existing plant list

Plants to be removed: (2) Calophyllum A. @10' (1) Ptychosperma E. @15'

• <u>5</u>

Plants to be transplanted: (1) Thrinax R. @10' (2) Sabal P. @12' (5) Sabal P. @18' (1) Coccoloba D. @8'

**City of Key West** Authorization Form Please complete this form if someone other than the owner is representing the property owner in this matter. I, <u>Owen Trepanien</u>, <u>Agent for Key West</u>, 07, <u>Inc.</u> authorize Please Print Name(s) of Owner(s) <u>Carl P. Gilley of Thrinox</u>, <u>Inc.</u> Please Print Name of Representative to be the representative for this application and act on my/our behalf before the City of Key West. Signature of Joint/Co-owner if applicable Signature of Gymer-Subscribed and sworn to (or affirmed) before me on \_\_\_\_\_ (date) by ven vepanier Please Print Name of Affiant He/She is personally known to me or has presented \_\_\_\_\_\_ as identification. Declard Filer Notary's Signature and Seal RICHARD PUENTE MY COMMISSION # DD524819 EXPIRES: Mar. 2, 2010 Florida Notary Service.com 14073 398-0153 Richard Riente Name of Acknowledger printed or stamped DD 524 819 Commission Number, if any

Page 3 of 9

DEVELOPMENT PLAN AND CONDITIONAL USE APPLICATION City of Key West Planning Department 605-A Simonton Street, Key West, FL 33040 (305) 292-8229 Authorization Form Please complete this form if someone other than the owner is representing the property owner in this matter. I, <u>Richard S. Jones</u>, <u>Ir</u> authorize Please Print Name(s) of Owner(s) WEN Trepanier & Hissociates, Inc. Please Print Name of Representativ to be the representative for this application and act on my/our behalf before the City of Key West. We For Key Wat 07LLC Signature of Joint/Co-owner if applicable Signature of Subscribed and sworn to (or affirmed) before me on -3 - 3 - 07 (date) by Richard S. Jones Jr Please Print Name of Affiant He/She is personally known to me or has presented \_\_\_\_\_\_ as identification. Mayone Ann W. Qlians Notary's Signature and Seal Macjocic Ann Williams\_ Name of Acknowledger printed or stamped Title or Rank ) D 4 0 7 4 0 0 Commission Number, if any Notary Public State of Florida Marjorie Ann Williams My Commission DD407402 Expires 03/15/2009 Page 7 of 13



#### Florida Limited Liability

#### KEY WEST '07 LLC

PRINCIPAL ADDRESS 190 CONGRESS PARK DRIVE SUITE 180 DELRAY BEACH FL 33445

#### MAILING ADDRESS 190 CONGRESS PARK DRIVE SUITE 180 DELRAY BEACH FL 33445

Document Number L06000122344 FEI Number 208134356 Date Filed 12/27/2006

State FL Status ACTIVE Effective Date 12/26/2006

Total Contribution 0.00

#### **Registered Agent**

Name & Address JONES, RICHARD S JR 190 CONGRESS PARK DRIVE SUITE 180 DELRAY BEACH FL 33445

#### Manager/Member Detail

Name & Address	Title
JONES, RICHARD S JR 190 CONGRESS PARK DRIVE #180	MGR
DELRAY BEACH FL 33445	

# Application

And John somewhere	6990
City of Key West Tree Commission	Tree Permit Application
Key West, FL 33040 Phone: 305-809-3764 Fax: 305-809-3978	
Home/Property Owner: Key West 07 LLC	Date July 3, 2014
Mailing Address: 508 SW 12th Avenue, Deerfield Beach, FL	33442
Owner Signature: Subar Sharf M.M.	Owner Ph#:(954) 571-3969
Represented by: Carl Gilley	Rep. Ph#:( <u>305)_304-1032</u>
Represented by mailing address: <u>1207 Grinnell Street, Ko</u>	ey West, Florida
Attendance at the Tree Commission meeting on the date necessary in order to expedite the resolution of your app A letter of representation from the owner must accompany thi attend.	lication.
	Letter of Representation ( )
Tree(s) Address: 119-135 Simonton Street	_Cross/Corner Street: Greene Street
Common Name(s): Please see attached sheetScie	entific Name(s):
Species Type(s) {check all that apply}: (x) Palm ( ) Flowering	g () Fruit(x) Shade
Reason(s) for Application {check all that apply}:(x) REMOVE(x) TRANSPLANT( ) Tree Health( ) New Location( ) Safety(x) Same Property( ) Other / Explain( ) Other / Explain	<ul> <li>() HEAVY MAINTENANCE</li> <li>() Branch Removal</li> <li>() Crown Cleaning/Thinning</li> <li>() Crown Reduction</li> </ul>
Reason(s) for request:	
This request is for both removal & transplanting of e City approved development. Since the approval, the	
Also, the trees have grown and required reassessmen	

replacements provided.

Replacement plant material must be Florida Grade #1. Replacement of a palm with a native palm is required. Replacement of a canopy tree with a native canopy tree is required. If you need assistance with replacements, please call the Landscape Department at 305-809-3764.

Rev. Date: Dec 2007

Side 1 of 2



JUL 1 X 2014 CITY OF KEY WEST PLANNING DEPT.




#### **Tree Representation Authorization**

Date: July 3, 2014

Attendance at the Tree Commission meeting on the date when your request will be discussed is necessary in order to expedite the resolution of your application. This Tree Representation Authorization form must accompany the application if the property owner is unable to attend or will have someone else pick up the Tree Permit once issued.

Please Clearly Print All Information unless indicated otherwise.

Tree Address 119-135 Simonton Street

Property Owner Name Property Owner eMail Address Property Owner Mailing Address Property Owner Mailing City Property Owner Phone Number Property Owner Signature

Representative Name Representative eMail Address Representative Mailing Address Representative Mailing City Representative Phone Number

Key West 07 LLC				
richard@jewelconstruction.con	n			
508 SW 12th Avenue				
Deerfield Beach	State	FL	Zip	3344 <b>2</b>
254 571 - <u>3969</u>	ТИM.			
Carl Gilley	. (			
thrinaxinc@gmail.com				
1207 Grinnell Street				
Key West	State	<u>F1.</u>	Zip	33040
( <u>305</u> ) <u>304</u> - <u>1032</u>			-	

I <u>Richard S. Jones, Jr.</u>, hearby authorize the above listed agent(s) to represent me in the matter of obtaining a Tree Permit from the City of Key West for my property at the tree address above listed. You may contact me at the telephone listed above is there is any questions or need access to my property.

Property	Owner	Signature	2


EXPIRES: JUN 25, 2017 ded through 1st State Insurance

The forgoing instrument was acknowledged before me on this <u>3rd</u> day of July, 2014

By (Print name of Affiant) \_\_\_\_\_\_ Richard S. Jones, Jr. \_\_\_\_\_\_ who is personally known to me or has produced \_\_\_\_\_\_\_ as identification and who did take an oath.

NOTARY PUBLIC AUGA Sign Name:	Notary Public - State of Florida (seal)
My Commission Expires: 6/25/17	RIVERS MEEK MY COMMISSION #FF030966




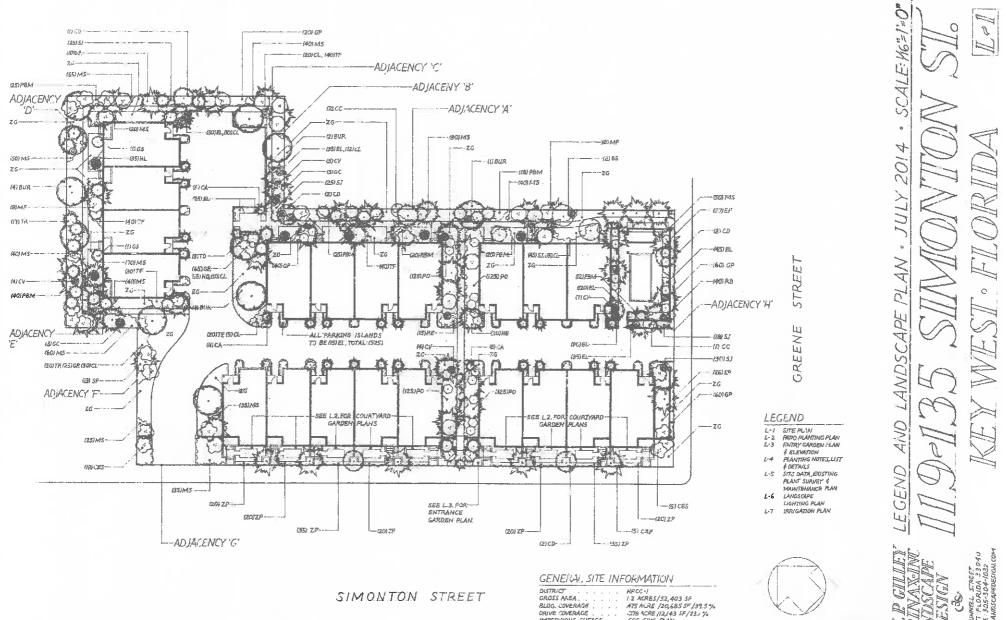

SEE CIVIL PLAN 430 ACRE/19,575 SF/37.4%

AR 172

12.07 GRUNI KEY. WEST F PHONE: 3 PHONE: 3

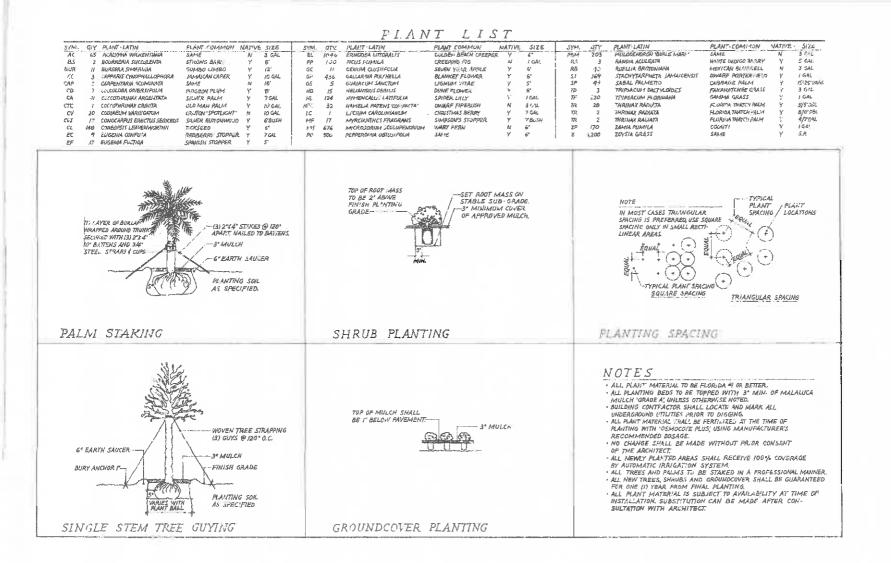


Q J



#### TREE INVENTORY (JUNE 2014)

07'r	LATIN NAME	STATUS.	All NEIGHT OR DBH	QUALITY
1	THRONGS AGAINTR	THANSPLANT	151.04	ENTERMAN, REHAIN ON SITE
1.1	LABAL PALAGOTO	ALBACINE	VBC GA	A MARINE CLASSIFICATIONS, POOR LUCATION
1.1	COLCULOBA.	TRANSPEANT	197-01125664	SPE EINNER MUET/-TRUNK
	INVERSIFICA.		Contract of the	MEARAVAN ON SITE
2	CALOPHYSLUM A	REPAINT	47.004144000	POOR WERE TH & LOCATION, HAT NACHED.
				ASIMIMATING & NO LEASER
	PETICHOSPERASA	APA-NHE.	15°04	POOR HEALTH & LOCATION.
	ELEGANS			IN OCCLINE
1.1	FICUS.	KEEP	15:04	MATCELIBLE LOCATION
× .	SCHEFFLERA	009462=0	APA.	INACCESSIBILI LOCATION
	ACTINOPHOELA		47 D/8H	

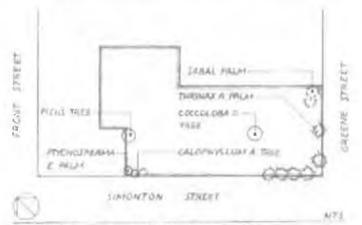

EXISTING TREE LOCATION PLAN

#### TREE IMPACTS & MITIGATION

TOTAL THEES ON SITE (S) TOTAL MILMS ON SITE (P) TOTAL MAINECTED TREES ( PALMS TO REMAIN ON SITE (S)

#### TREE MITIGATION (PER CITY OF NEY WEST UNDAN FORZETRY MANAGER)

TREE INCHES REQUIRED TOECN RUM 14.71/1941 86357 CHICHNYLUM 2.211441 8035 CALCRHYLUM 2.41147 8035 CALCRHYLUM 1.2.41147 8035 RMMS-1 REPLACEMENT PER PAINT TREE INCHES PROVIDED. 21.3 DBH T Y PALMES ON GREATER



Karen DeMaria <kdemaria@keywestcity.com>

#### 119-135 Simonton landscape (Concept plant)

**Karen DeMaria** <kdemaria@keywestcity.com> To: "THRINAX1 ." <thrinaxinc@aol.com> Thu, Jul 3, 2014 at 12:38 PM

The revised survey did not come through. Here are my notes.

I denoted the one (1) Ficus tree as 25' OA and inaccessible. Since I plan on leaving it in tact perhaps it's DBH isn't critical **(AGREED)**.

If you don't mind, once you have the mitigation numbers would you please send them on to me?

Pigeon Plum: 16.7" (19.4" dbh x 86%) Caliphorum?: 2.2" (4.4"dbh x 50%) Caliphorum?: 2.4" (4.7" dbh x 50%) Schefflera: No permit required for removal

Ficus: ??

Palms: 1 for 1 replacement required for removals.


1-Alexander Palm 1-Thatch Palm 7-Sabal Palms

\*\*the sabal palms that are in good condition overall, let's see about transplanting them to City property?

Sincerely,

Karen

[Quoted text hidden] [Quoted text hidden]

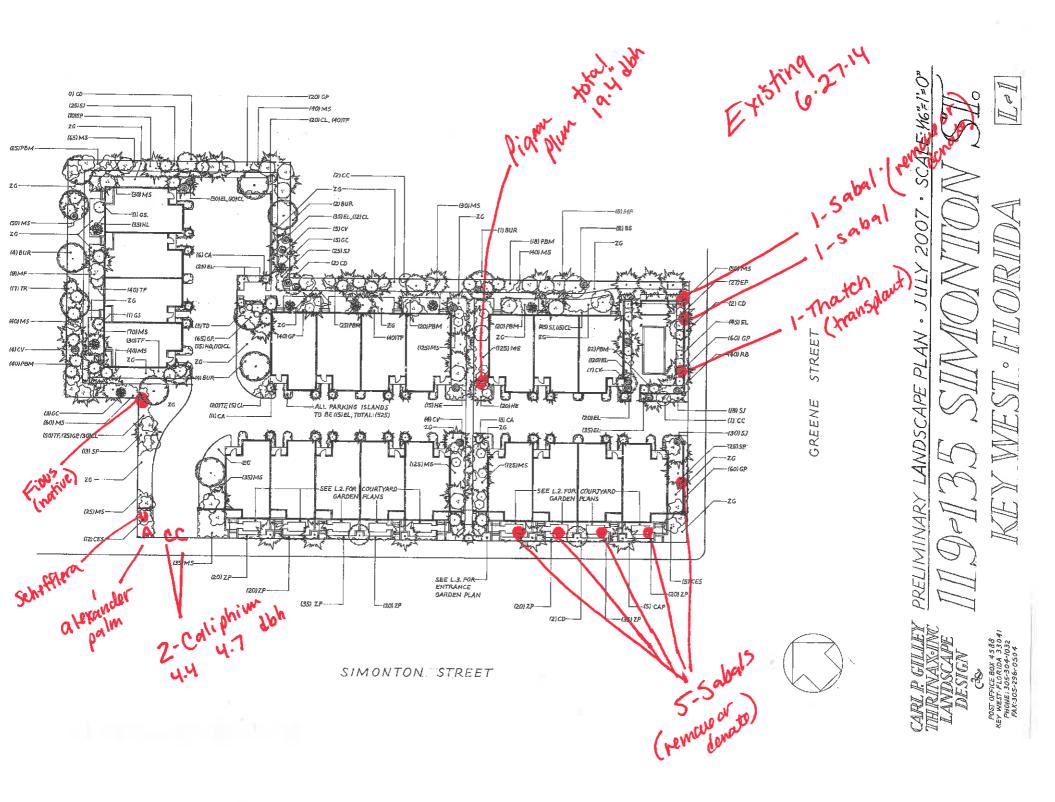







7/3/2014



Karan DeMaria <kdemaria@keywestcity.com>

#### **119-135 Simonton landscape (Concept plant)**

thrinaxinc@aol.com <thrinaxinc@aol.com> To: kdemaria@keywestcity.com Mon, Jun 30, 2014 at 8:55 AM

Hi Karen,

Here's the revised plant survey info from our meeting on Friday. Please let me know if I've missed something. I denoted the one (1) Ficus tree as 25' OA and inaccessible. Since I plan on leaving it in tact perhaps it's DBH isn't critical.

If you don't mind, once you have the mitigation numbers would you please send them on to me?

Thanks Again, Carl 16.7" Pigeon Plum 19.4" x 86% transplant? Y 7 = M Sabal Palms	80 80 100
TREE INVENTORY (JUNE 2014) / = 1 Thatch Palm	
pastedGraphic.png 1 = 1 alyander	40 = 50
TREE IMPACTS & MITIGATION TOTAL TREES ON SITE (5) TOTAL PALMS ON SITE (9) TOTAL PALMS ON SITE (9)	60 50 = 50 40
TOTAL PROTECTED TREES/PALMS TO REMAIN ON SITE (3)	
THE NET CATON (REP. CT.) OF VEV WEAT UDDAN FORECTRY MANA CED.	

TREE MITIGATION (PER CITY OF KEY WEST URBAN FORESTRY MANAGER)

TREE INCHES REQUIRED (?) TREE INCHES PROVIDED (?)

> Carl Gilley Landscape Design/Thrinax, Inc. Designers & Consultants

Designers & Consultants

C-305-304-1632 carlgilleylandscapedesign.com

[Quoted text hidden]

#### TREE INVENTORY (JUNE 2014)

QUANT.	LATIN NAME	(R)EMOVE or (T)RANSPLANT or (K)EEP	APPROX. DBH or HEIGHT	QUALITY
1	THRINAX RADIATA	Т	10' OA	SPECIMAN Greanst
7	SABLE PALMETTO	R	18' OA	MAJOR CONSTRICTIONS,, POOR LOCATION
I	SABLE PALMETTO	К	18' OA	
1	COCCOLOBA DIVERSIFOLIA	Ť	16' OA	SPECIMAN, MULTI TRUNK
2	CALOPHYLLUM A.	R		POOR HEALTH & LOCATION, HAT RACKED, ASYMMETRICAL, NO LEADER
7	PTYCHOSPERMA ELEGANS	R	15' OA	POOR HEALTH & LOCATION, IN DECLINE

#### TREE IMPACTS & MITIGATION

TOTAL TREES ON SITE	(3)
TOTAL PALMS ON SITE	(10)
TOTAL PROTECTED TREES/PALMS TO REMAIN ON	SITE

(3)

TREE MITIGATION (PER CITY OF KEY WEST URBAN FORESTRY MANAGER)

· TREE INCHES	REQUIRED	(
TREE INCHES	PROVIDED	(

Fran Carl Gilley 6-27-14



**CITY OF KEY WEST** 

# TREE PERMIT

Permit# \_\_\_\_\_ 5083 \_\_\_\_\_ Date Issued \_\_\_\_\_10/18/07

Address 119-135 Simonton Street

This is to certify that Owen Trepanier and Associates

has permission to <u>Remove and transplant as per plan. Transplants shall have</u>

minimum 1 year survivability or replace with like. Trees shall be FL # 1.

Owner agrees to plant in street tree planters on both Simonton and Greene

Street and to maintain in perpetuity.

as per application approved <u>10/15/07</u>

The person accepting this permit shall conform to the terms of the application on file in the office of the Tree Commission of Key West. All work shall conform to the requirements of the Code of Ordinances of the City of Key West, Chapter 110-Article VI. Tree Protection.

This Tree Permit is effective for 6 months from the date issued.

#### IMPORTANT NOTICE

This card must be posted in a location clearly visible from the street and in a protected covering.

APPROVED BY Sandra Lee - Chair

CEC 10/30/07

City of Key West, Florida Tree Commission PO Bax 1409 Key West, FL 33049

City of Key West Tree Commission P. O. Box 1409 Key West, FL 33040 Phone: 305.809.3764 Fax: 305.293.8320
Tree Permit Application
Home/Property Owner: Key West 07, INC. Date: 10-13-07
Home/Property Owner: Key West 07, INC. Date: 10-13-07 Mailing Address: 26 Trepanier : Associates, Inc. P.D. Boy #2155, KW, FL 33045
Agent overes signature: Choom Agent overes Signature: Choom Agent Owner Ph#: 305 293-8983
Represented by: Thringy, Inc. Rep. Ph#: 305 304-1032
Attendance at the Tree Commission meeting on the date when your request will be discussed is necessary in order to expedite the resolution of your application. A letter of representation from the owner must accompany this application if the owner is unable to attend. Letter of Representation
Tree(s) Address: 119-135 Simonton cross/corner Street: Switchbun & Greene
Common Name(s): Please See attachedecientific Name(s):
Species Type(s) {check all that apply}: () Palm () Flowering () Fruit () Shade
Reason(s) for Application (check all that apply):       ( ) REMOVE       ( ) TRANSPLANT       ( ) HEAVY MAINTENANCE         ( ) Tree Health       ( ) New Location       ( ) Branch Removal         ( ) Safety       ( ) Same Property       ( ) Crown Cleaning/Thinning         ( ) Other / Explain       ( ) Other / Explain       ( ) Crown Reduction
Reason(s) for Request: Land scape Plan Approval.

Replacement plant material must be Florida Grade #1. Replacement of a palm with native palm is required. Replacement of a canopy tree with a native canopy tree is required. If you need assistance with replacements, please call the Landscape Department at 809-3764.

Provide access for viewing tree(s) prior to meeting Identify tree(s) with colored tape

Please See Altached Plans.

1.1

# TREPANIER & ASSOCIATES, INC.

## Land Use Planning & Development Consultants

1026 Thomas Street

TRANSMITTAL LETTER PROJECT: 119-135 TO: Tree Com	Simonton missim		155, Key West, FL 33045-2155 305-293-8983 ph 305-293-8748 fx mail@owentrepanier.com
ATTN: Dade		PROJEC DATE:	TNO: 9/17/07 wledge receipt of enclosures.
WE TRANSMIT:			9 11 10 112
□ herewith	under separate cover via	·····	
in accordance with your re	equest	······································	
FOR YOUR:	- 1 The first to nomine	I information	
□ approval	distribution to parties		2Eb 1 2 5000
review & comment	record		
THE FOLLOWING:	□ Records	Regulations	UECEIAEU
Application     Application	Li Actorus		Takada, 1 anali kut 14 an Januar Januar Januar Januar
Development Analysis			
Change Order			

Item Description	Copies	Notes
Principal Landscape Than		pigenal.
Original landscape Flan		0
TATAL 11 11	1	
neep g		
		·
	·····	

REMARKS\_

#### 119-135 Simonton St. Existing plant list

Plants to be removed: (2) Calophyllum A. @10' (1) Ptychosperma E. @15'

e - 5

Plants to be transplanted: (1) Thrinax R. @10' (2) Sabal P. @12' (5) Sabal P. @18' (1) Coccoloba D. @8'

DEVELOPMENT PLAN AND CONDITIONAL USE APPLICATION **City of Key West Planning Department** 605-A Simonton Street, Key West, FL 33040 (305) 292 - 8229**Authorization Form** Please complete this form if someone other than the owner is representing the property owner in this matter. I, <u>Richard S. Jones, Jr</u> Please Print Name(s) of Owner(s) Wen Trepaniver : Hssociates, Inc. Please Print Name of Representativ to be the representative for this application and act on my/our behalf before the City of Key West. Signature of Owner Signature of Joint/Co-owner if applicable Subscribed and sworn to (or affirmed) before me on -3-3-07 (date) by Richard S. Jones Jr Please Print Name of Affiant He/She is personally known to me or has presented as identification. Mayonednn W. Olians Notary's Signature and Seal Macjorie Ann Williams\_ Name of Acknowledger printed or stamped \_\_\_\_\_ Title or Rank DD407403 Commission Number, if any Notary Public State of Florida Marjorie Ann Williams My Commission DD407402 Expires 03/15/2009 Page 7 of 13



Ŧ

#### Florida Limited Liability

#### **KEY WEST '07 LLC**

PRINCIPAL ADDRESS 190 CONGRESS PARK DRIVE SUITE 180 DELRAY BEACH FL 33445

#### MAILING ADDRESS 190 CONGRESS PARK DRIVE SUITE 180 DELRAY BEACH FL 33445

Document Number L06000122344 FEI Number 208134356 Date Filed 12/27/2006

State FL Status ACTIVE

Effective Date 12/26/2006

Total Contribution 0.00

#### **Registered Agent**

Name & Address JONES, RICHARD S JR 190 CONGRESS PARK DRIVE SUITE 180 DELRAY BEACH FL 33445

#### Manager/Member Detail

Name & Address	Title
JONES, RICHARD S JR 190 CONGRESS PARK DRIVE #180	MGR
DELRAY BEACH FL 33445	

http://www.sunbiz.org/scripts/cordet.exe?a1=DETFIL&n1=L06000122344&n2=NAMFW... 4/17/2007