


6/28/2012 12:09:04 PM rd9607h C:\projects\standards\roadway\17300-s\17344-01.dgn


Approach Speed (MPH)	Distance A (FT.)
25 or Less	200
26 To 35	250
36 To 45	300
46 To 55	325

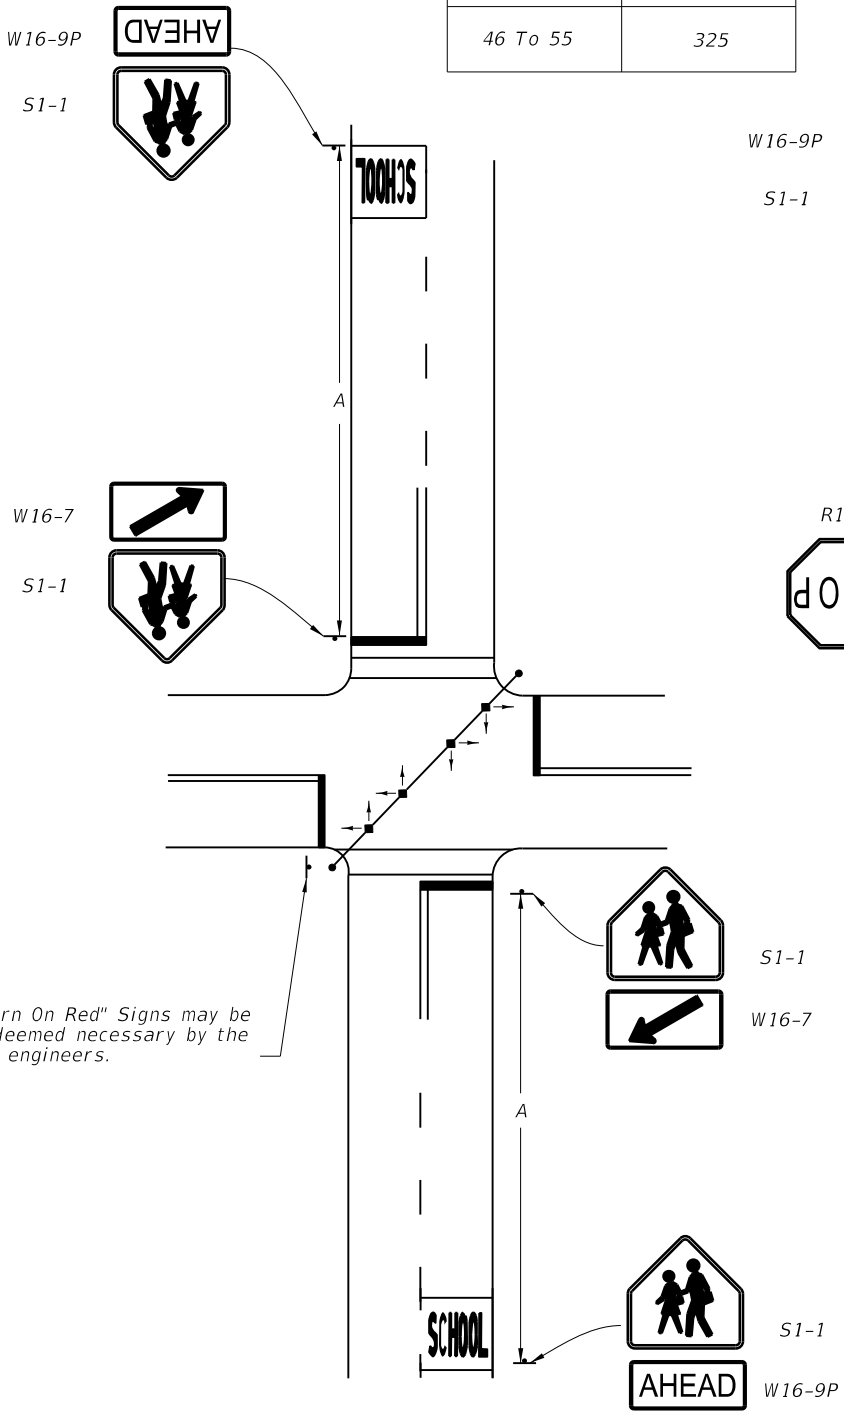


"No Right Turn On Red" Signs may be erected as deemed necessary by the local traffic engineers.

1. TRAFFIC CONTROL DEVICES FOR A SCHOOL CROSSWALK AT A SIGNALIZED INTERSECTION

Note:
Special speed restrictions are not normally applicable to these two cases.

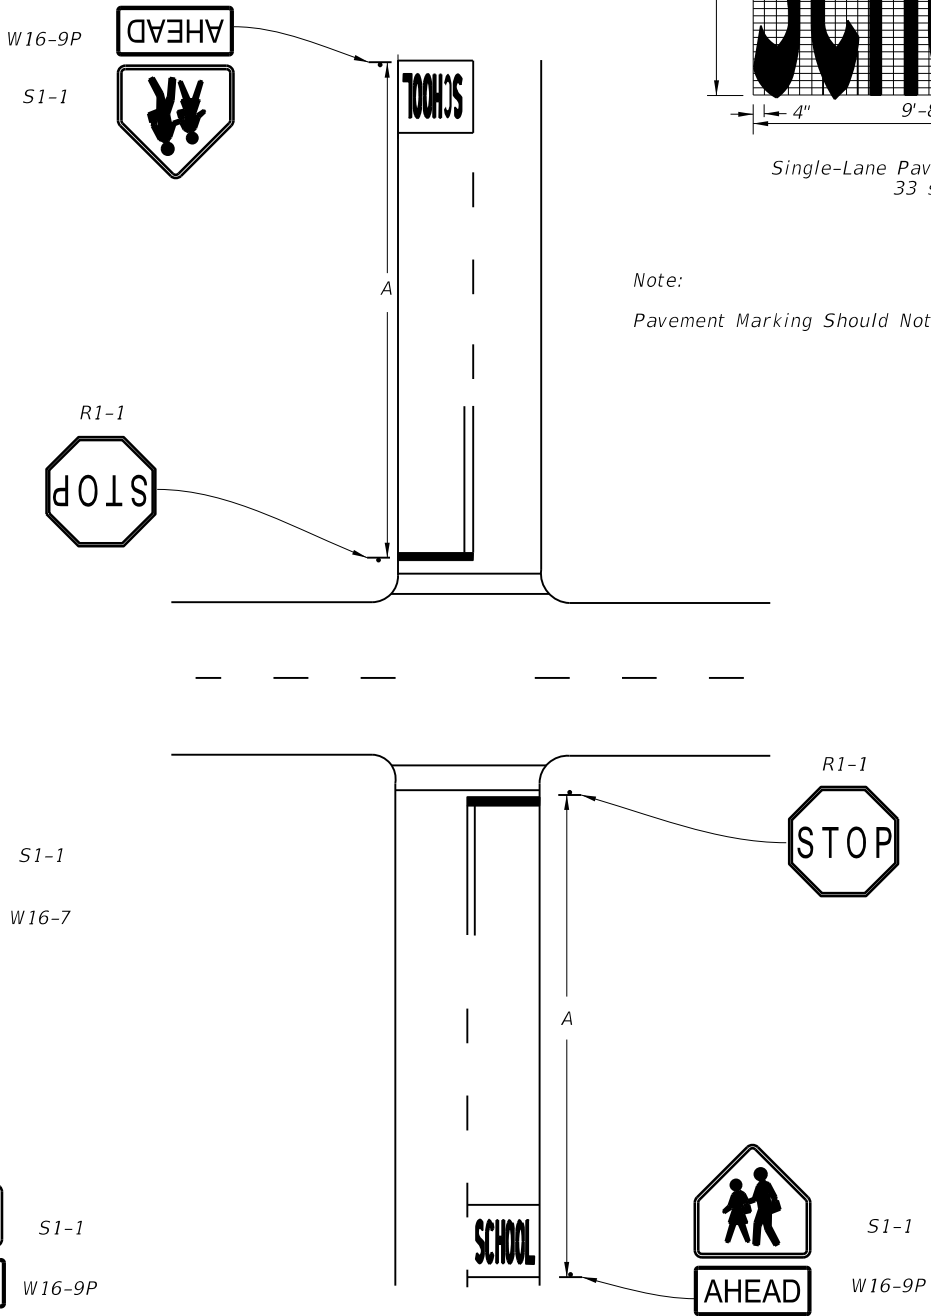


2. TRAFFIC CONTROL DEVICES FOR A SCHOOL CROSSWALK AT A STOP CONTROLLED INTERSECTION

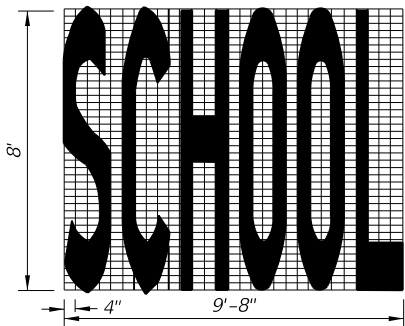


Single-Lane Pavement Marking
33 s.f.

Note:
Pavement Marking Should Not Extend Into Opposing Lane.

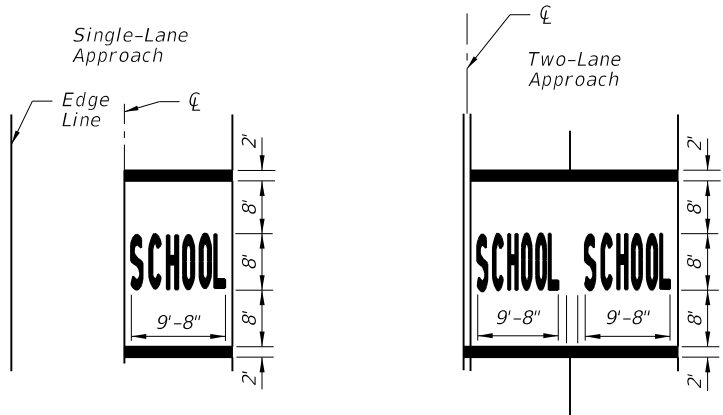

Multi-Lane Approach
(Three or More)

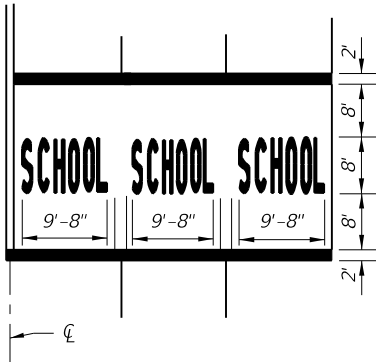

PAVEMENT MARKINGS


Notes:
Signs shall be erected in accordance with index No. 17302.
When computing pavement messages quantities do not include transverse lines.
School crosswalk widths at intersections shall be 6' minimum 10' standard without public sidewalk curb ramps 10' minimum with public sidewalk curb ramps. The width is measured from inside of line to inside of line.
For additional marking information, see Index 17346, Sheet 2.

LAST REVISION	REVISION	DESCRIPTION:	STATE OF FLORIDA DEPARTMENT OF TRANSPORTATION	FDOT DESIGN STANDARDS 2013	SCHOOL SIGNS & MARKINGS	INDEX NO. 17344	SHEET NO. 1
01/01/12							

3. TRAFFIC CONTROL DEVICES FOR REDUCED SPEED ZONE AT A SCHOOL CROSSWALK 2 LANES-2 WAY TRAFFIC (40 MPH OR LESS) (MIDBLOCK OR ON THRU STREET AT AN INTERSECTION)

4. TRAFFIC CONTROL DEVICES FOR REDUCED SPEED ZONE AT A SCHOOL CROSSWALK 2 LANES-2 WAY TRAFFIC (45 MPH OR GREATER) (MIDBLOCK OR ON THRU STREET AT AN INTERSECTION)

5. TRAFFIC CONTROL DEVICES FOR A SCHOOL CROSSWALK WITHOUT A SPEED REDUCTION (2 LANE-2 WAY TRAFFIC)

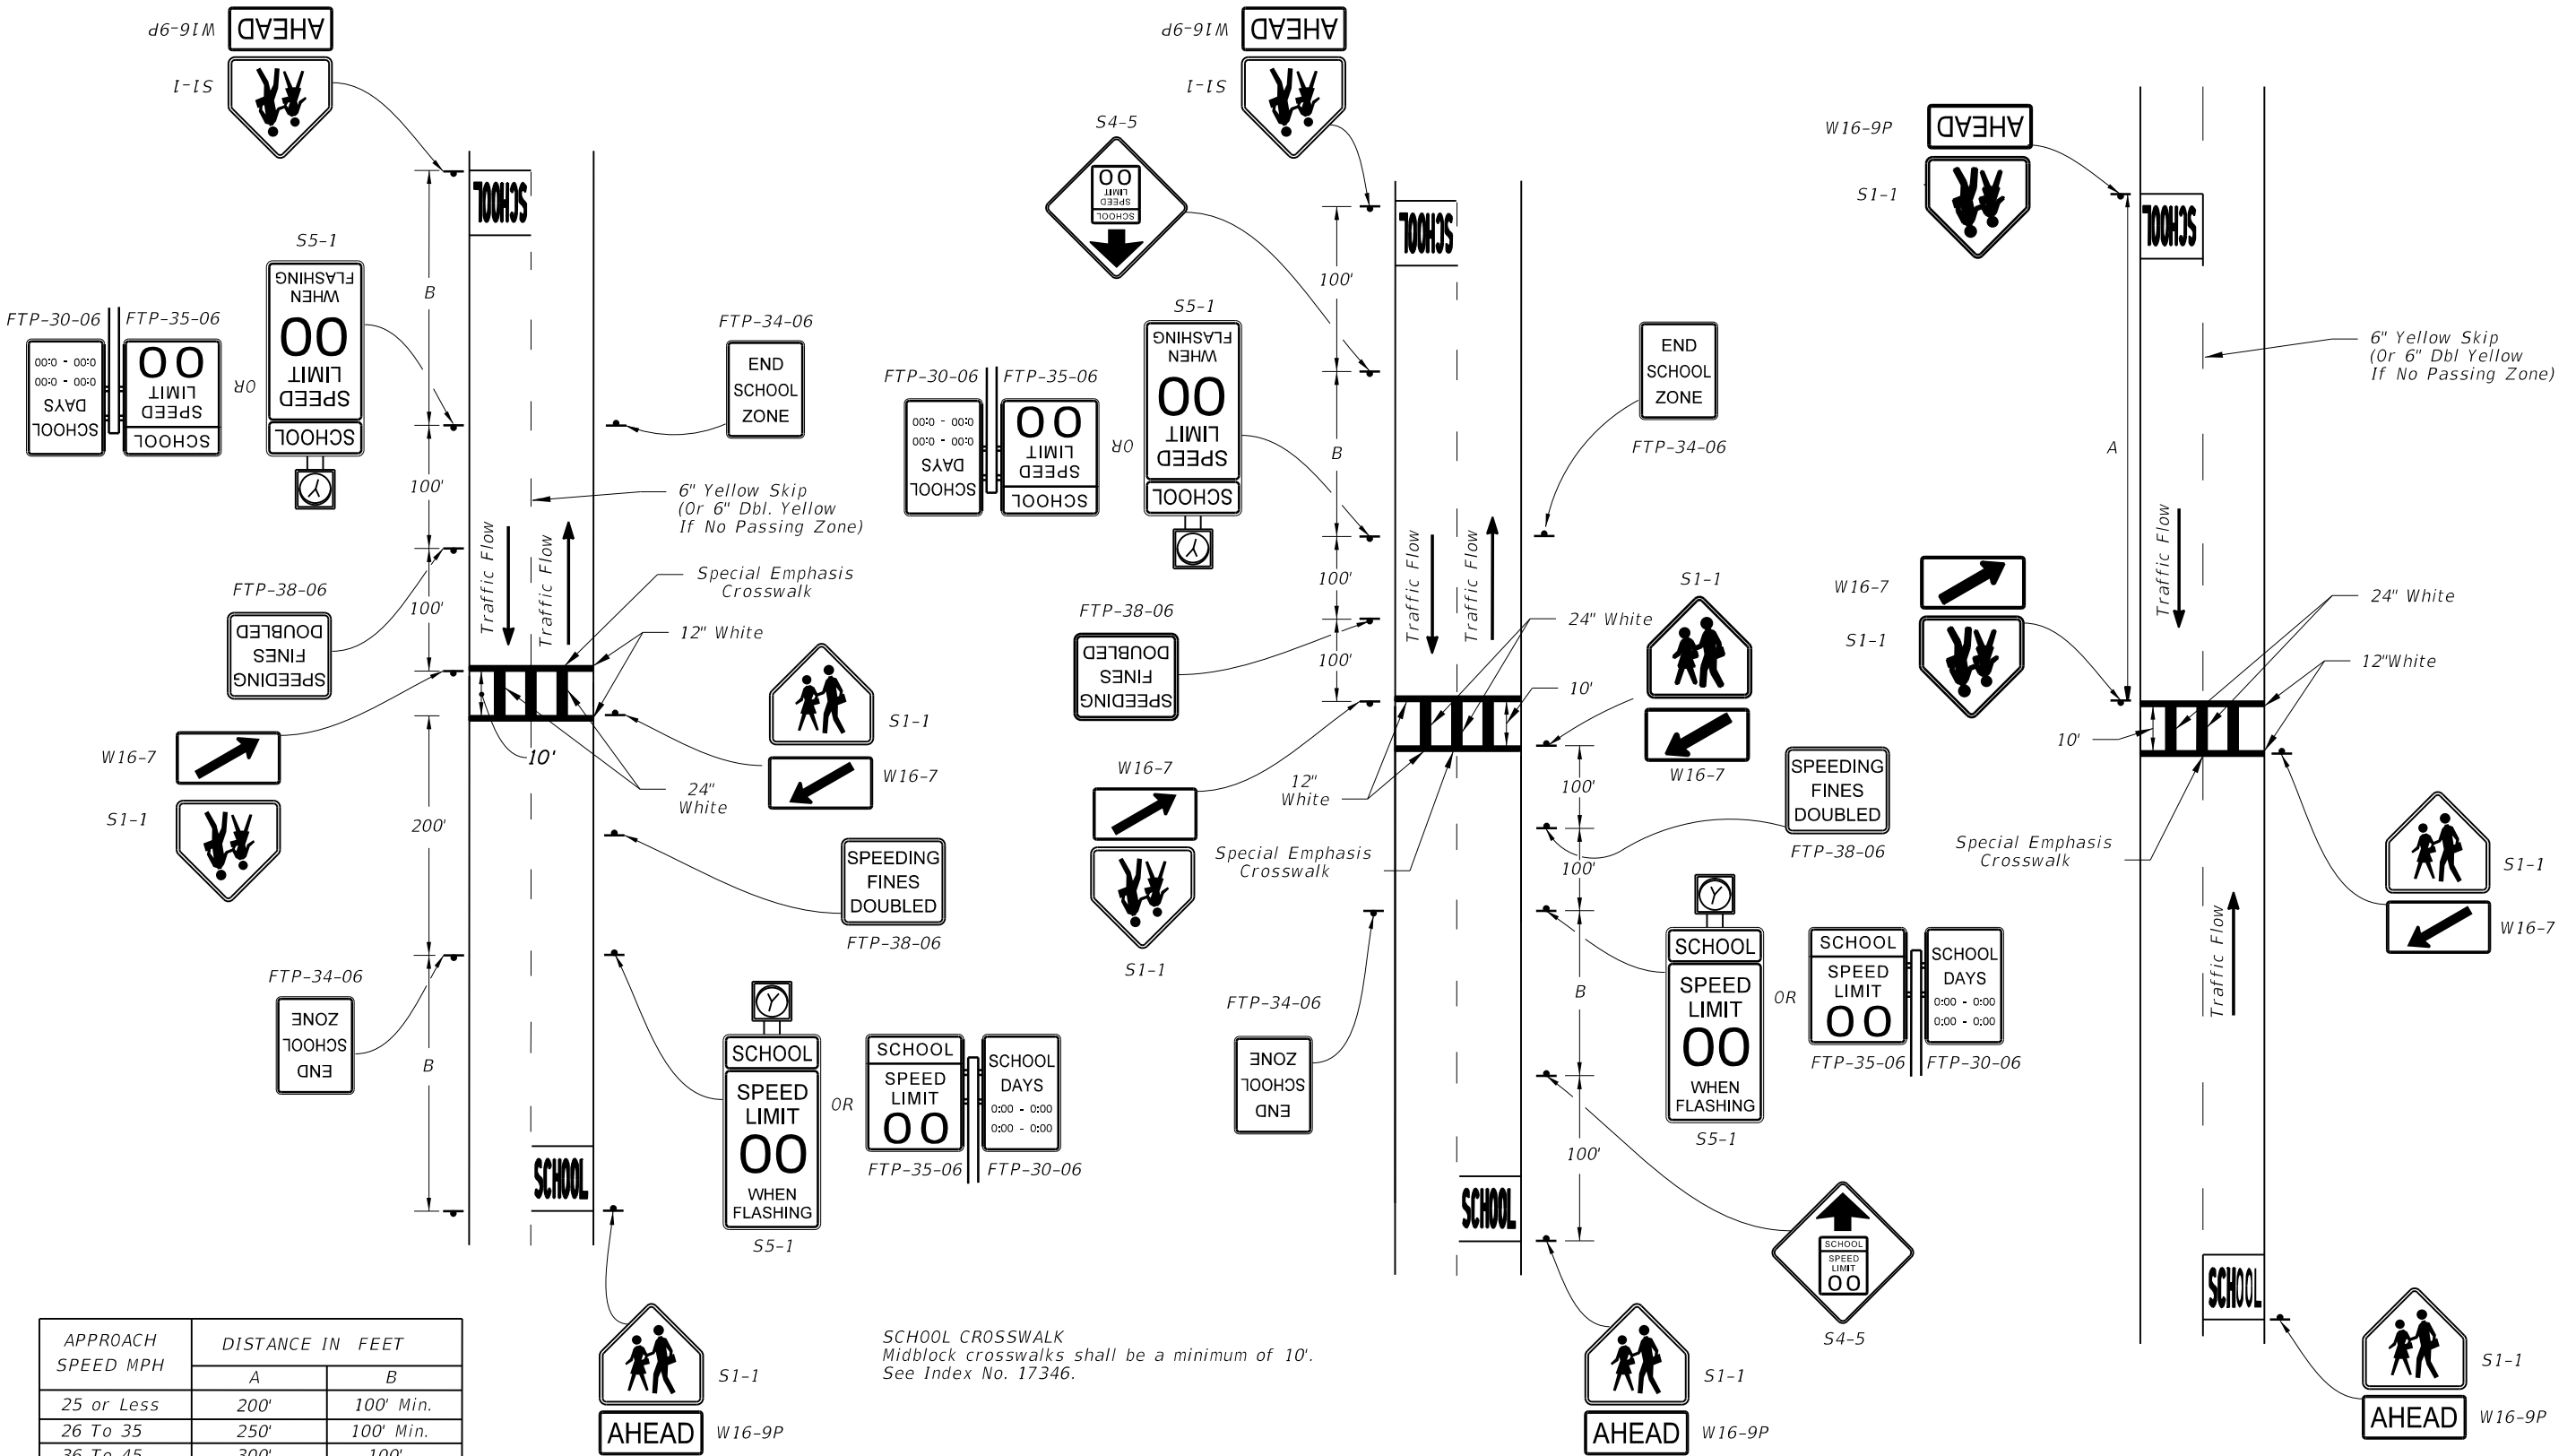

APPROACH SPEED MPH	DISTANCE IN FEET	
	A	B
25 or Less	200'	100' Min.
26 To 35	250'	100' Min.
36 To 45	300'	100'
46 To 55	325'	125'




SCHOOL CROSSWALK
Midblock crosswalks shall be a minimum of 10'.
See Index No. 17346.

C:\projects\standards\roadway\17300-s\17344-02.dgn
6/28/2012 12:09:06 PM rd9607h

6. TRAFFIC CONTROL DEVICES FOR A REDUCED SPEED ZONE AT A SCHOOL CROSSWALK WITH OVERHEAD FLASHING BEACON SPEED LIMIT SIGNS (4 LANES UNDIVIDED-2 WAY TRAFFIC) (MIDBLOCK OR ON THRU STREET AT AN INTERSECTION)

7. TRAFFIC CONTROL DEVICES FOR A REDUCED SPEED ZONE AT A SCHOOL CROSSWALK WITH OVERHEAD OR GROUND MOUNTED FLASHING BEACON SPEED LIMIT SIGNS (4 LANES DIVIDED-2 WAY TRAFFIC)

8. TRAFFIC CONTROL DEVICES FOR SIGNALIZED MIDBLOCK SCHOOL CROSSWALK

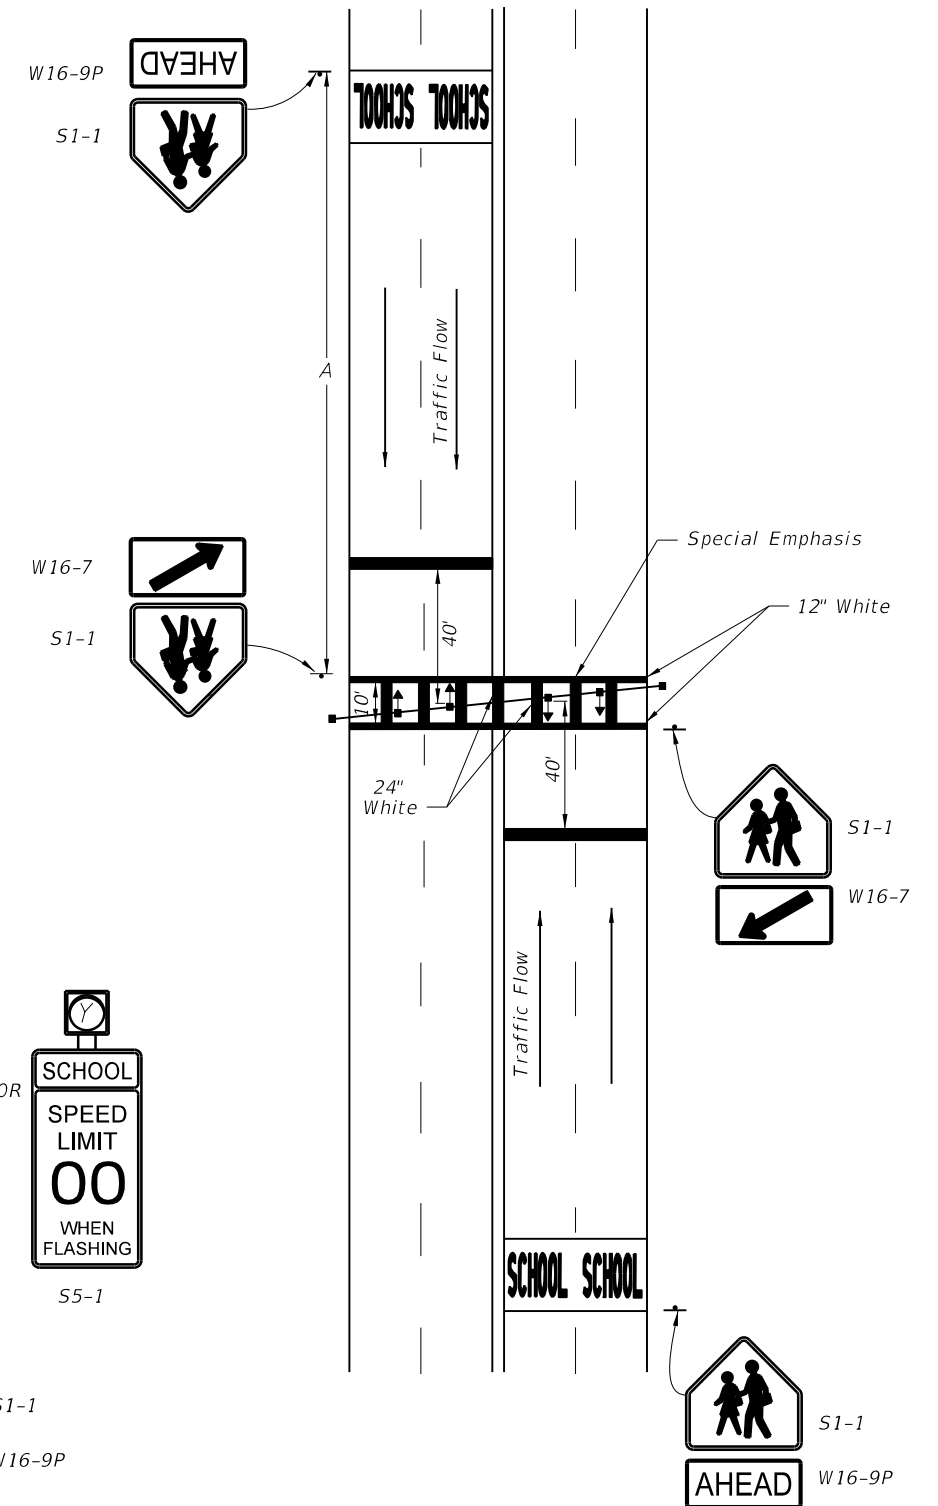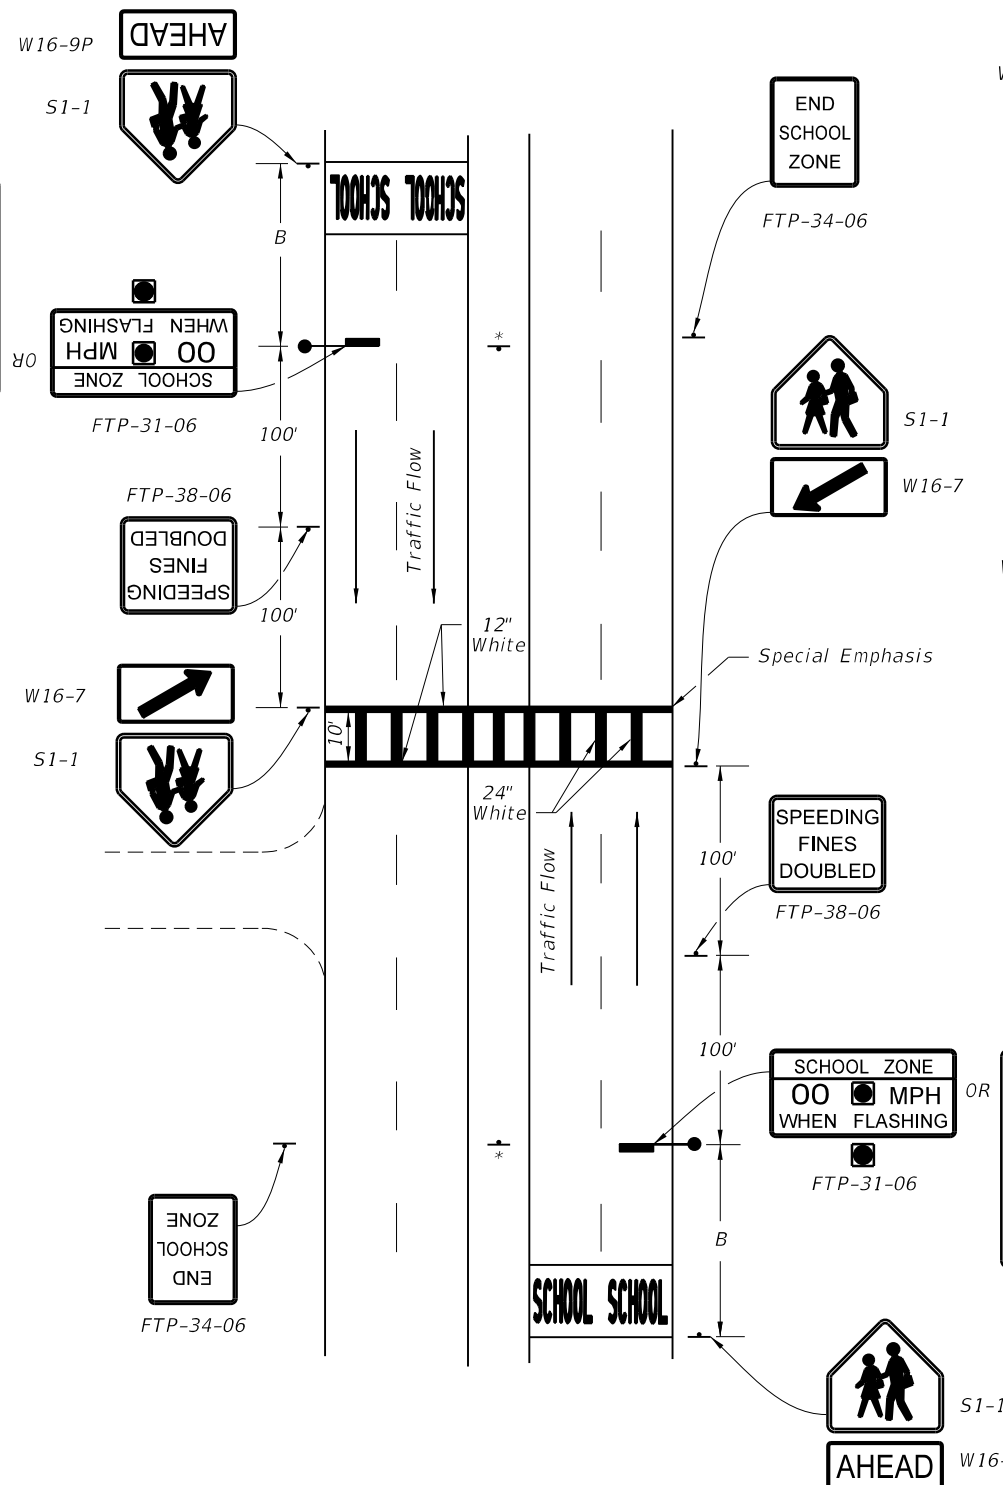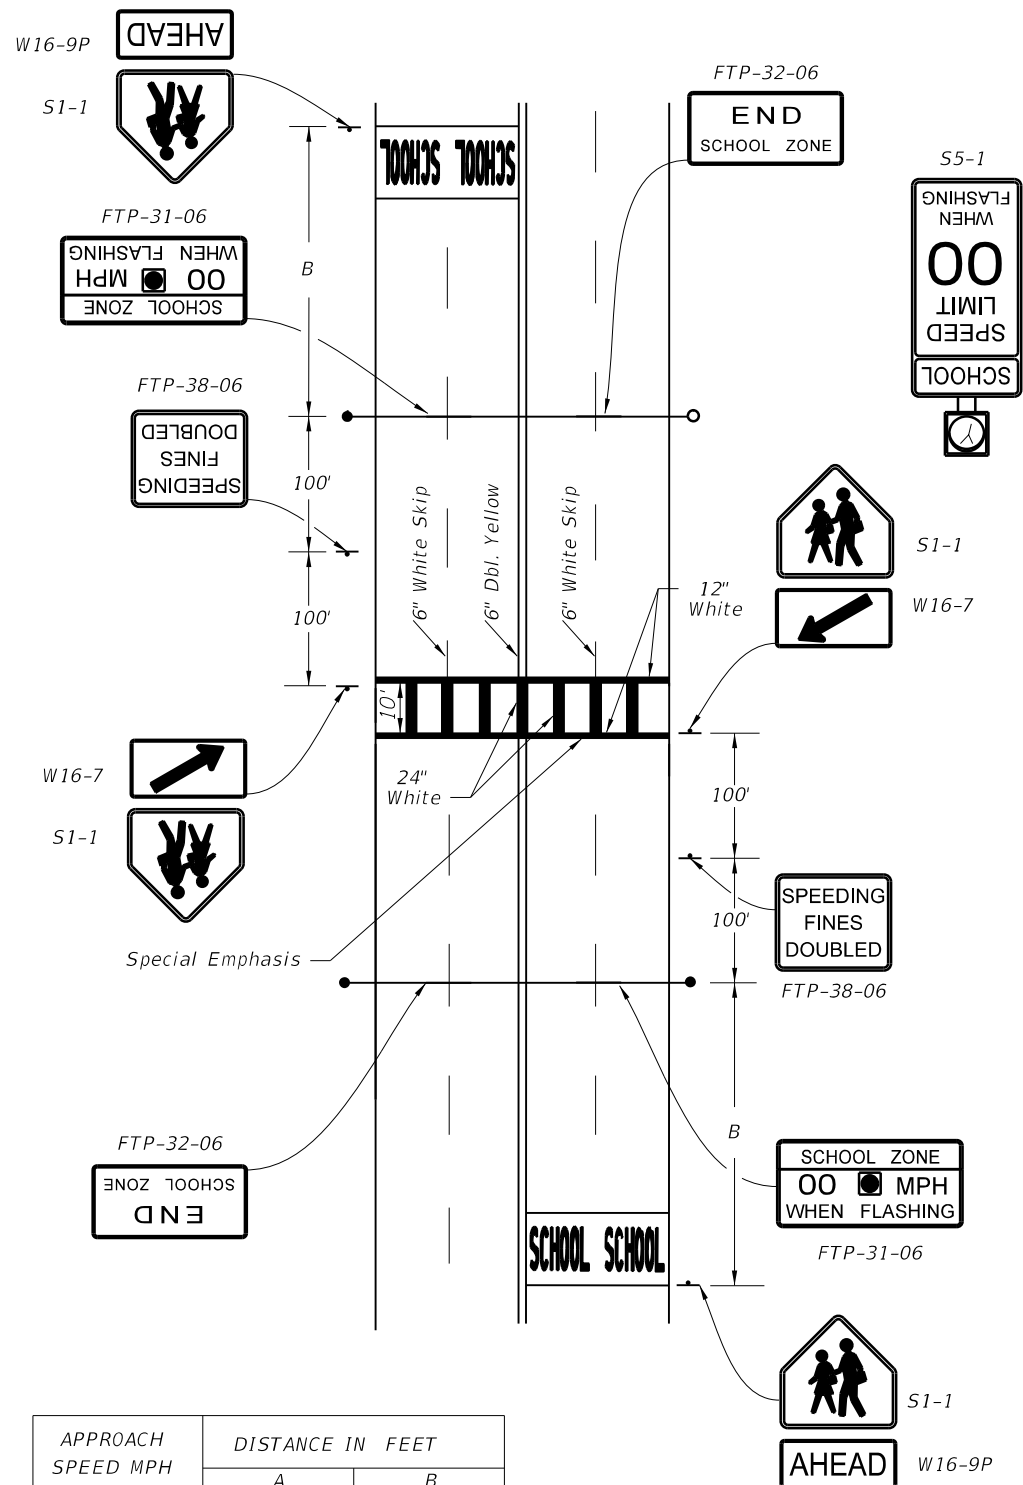

APPROACH SPEED MPH	DISTANCE IN FEET	
	A	B
25 or Less	200'	100' Min.
26 To 35	250'	100' Min.
36 To 45	300'	100'
46 To 55	325'	125'

SCHOOL CROSSWALK
Midblock crosswalk shall be a minimum of 10'.
See Index No. 17346.

* NOTE- CONDITION 7:
Where engineering judgement determines the overhead structure is not suitable or cannot be installed due to site restrictions, S5-1 with flashing beacons on each side of the road may be substituted for the overhead structure.


6/28/2012 12:09:09 PM rd960rh C:\projects\standards\roadway\17300-s\17344-03.dgn

LAST REVISION	DESCRIPTION:	STATE OF FLORIDA DEPARTMENT OF TRANSPORTATION	FDOT DESIGN STANDARDS 2013	SCHOOL SIGNS & MARKINGS	INDEX NO. 17344	SHEET NO. 3
01/01/12						

9. TRAFFIC CONTROL DEVICES AT SCHOOL ENTRANCES
WITH LOW VOLUMES OF WALKING STUDENTS

10. TRAFFIC CONTROL DEVICES FOR A TYPICAL
SCHOOL ZONE FRONTING THE SCHOOL PROPERTY


11. SCHOOL BUS STOP

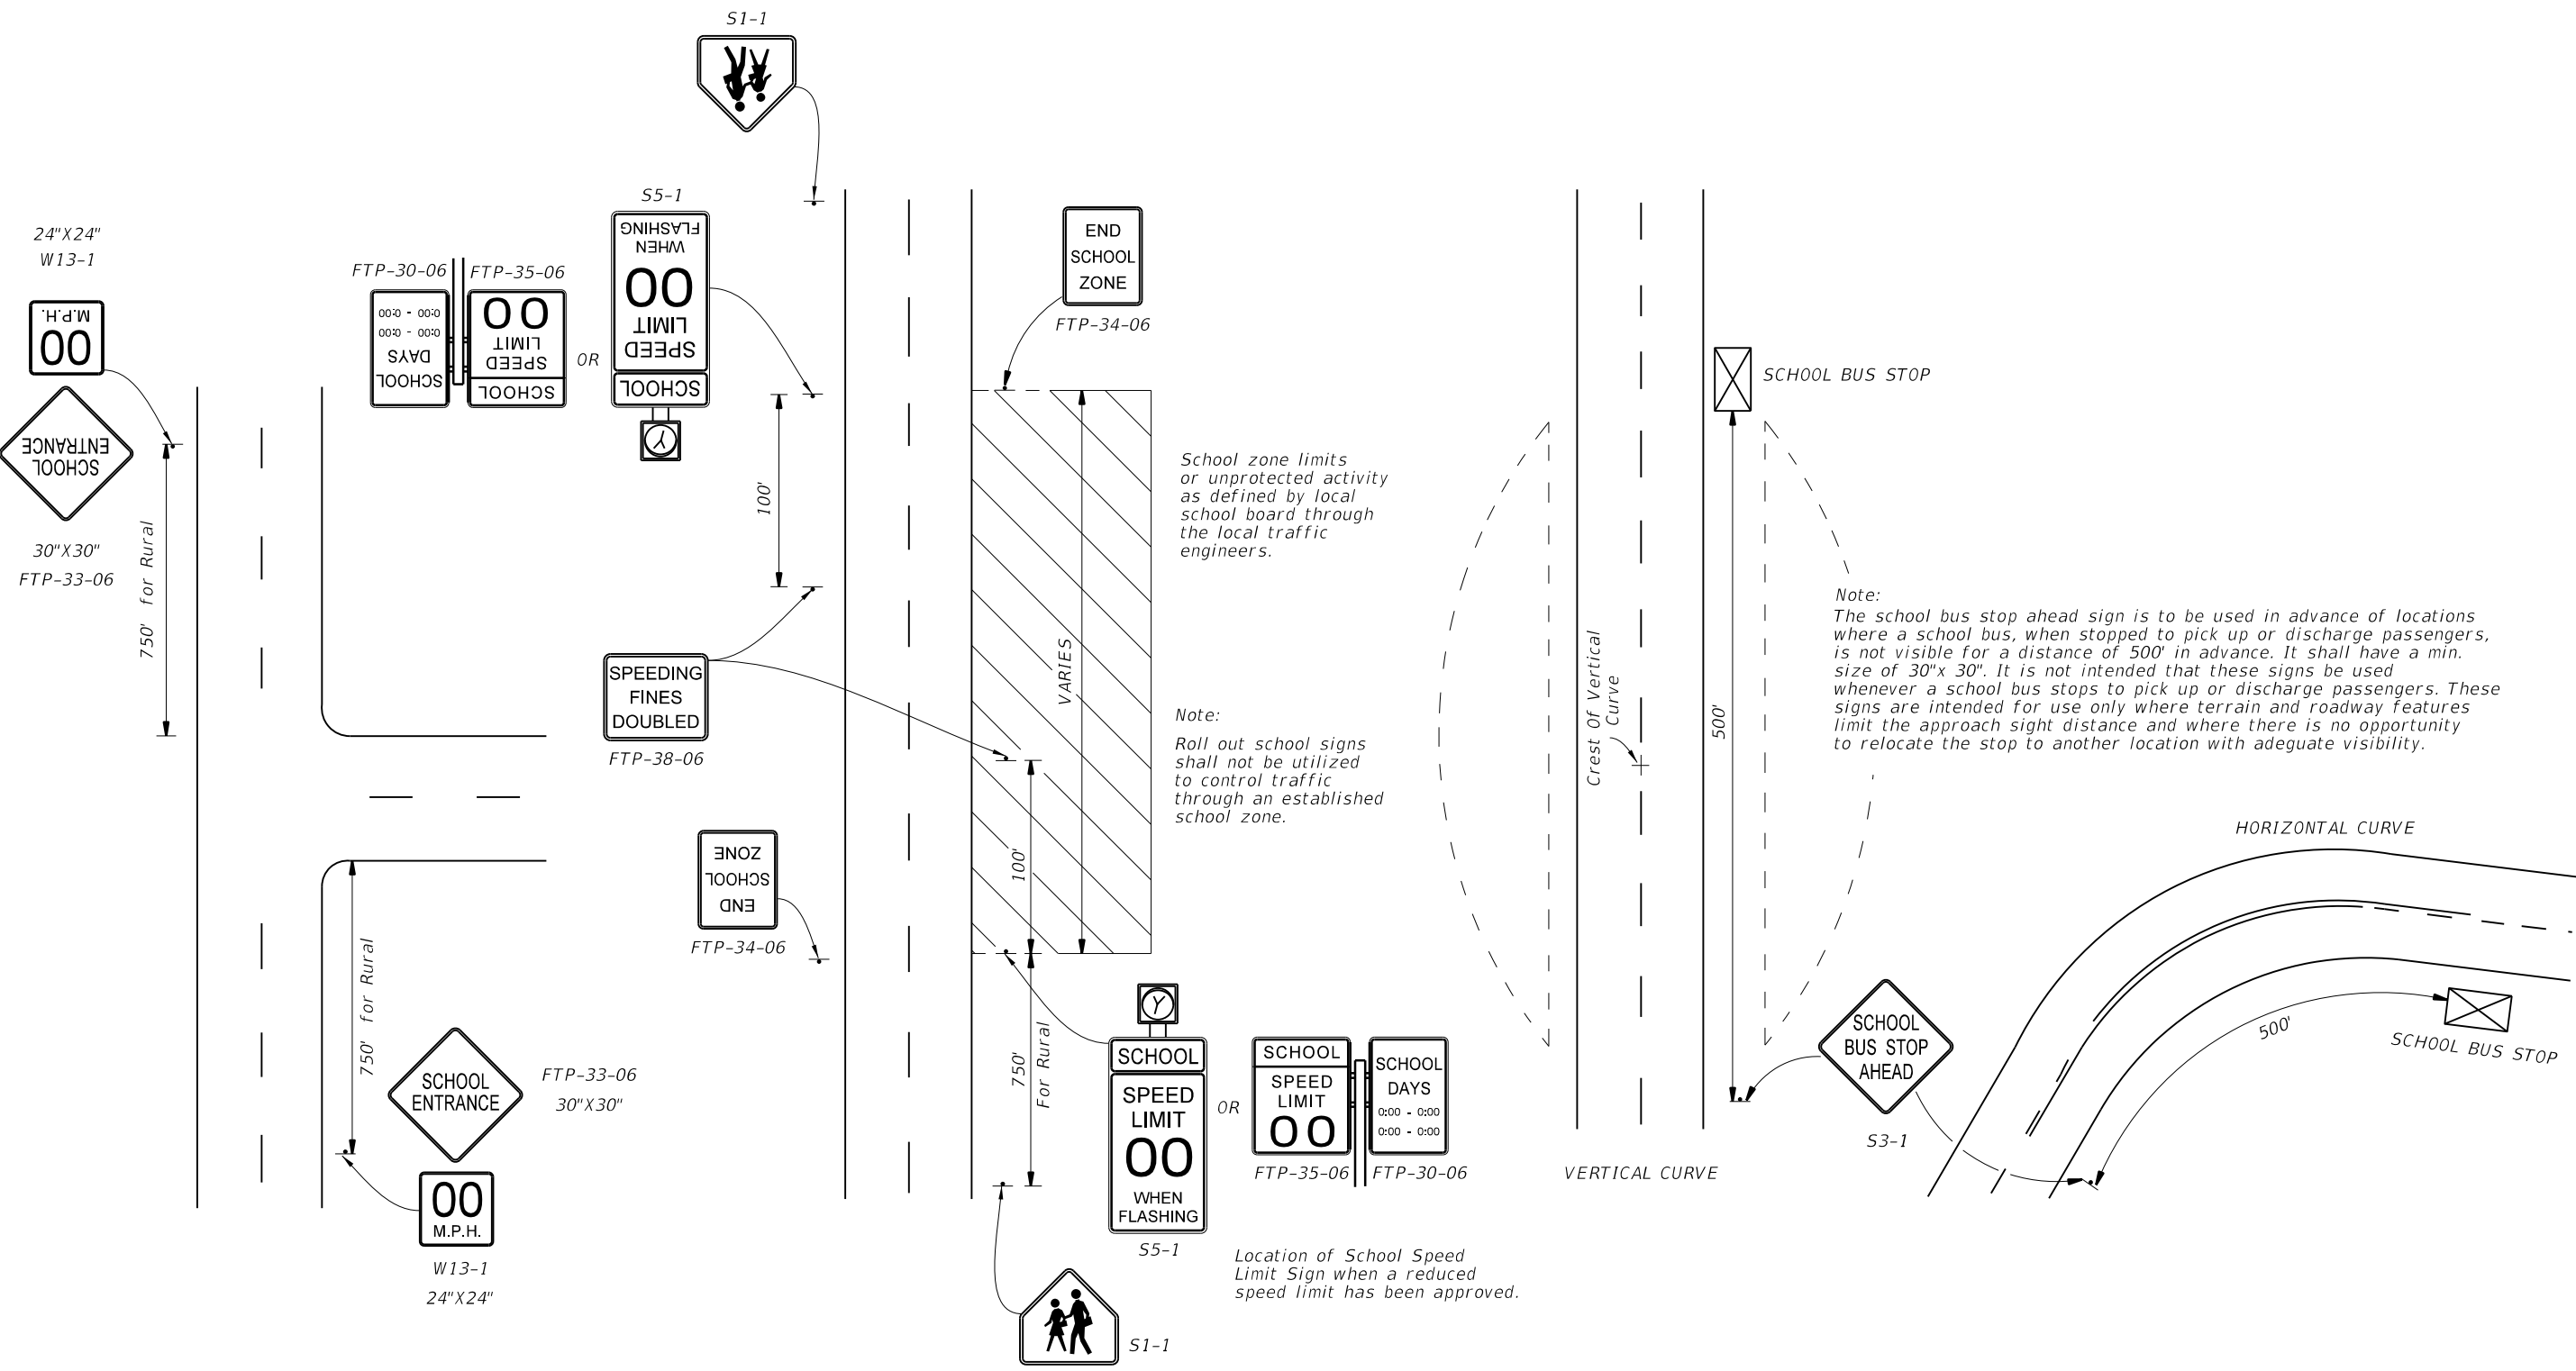


These signs are intended for use only at those few locations where the school entrance is not evident to the motorist, and must be approved in advance by the responsible traffic engineering authority.

LAST REVISION		DESCRIPTION:		FDOT DESIGN STANDARDS 2013	SCHOOL SIGNS & MARKINGS	INDEX NO.	SHEET NO.
07/01/09	REVISION					17344	4


C:\projects\standards\roadway\17300-s\17344-05.dgn
rd960rh
12:09:13 PM
6/28/2012

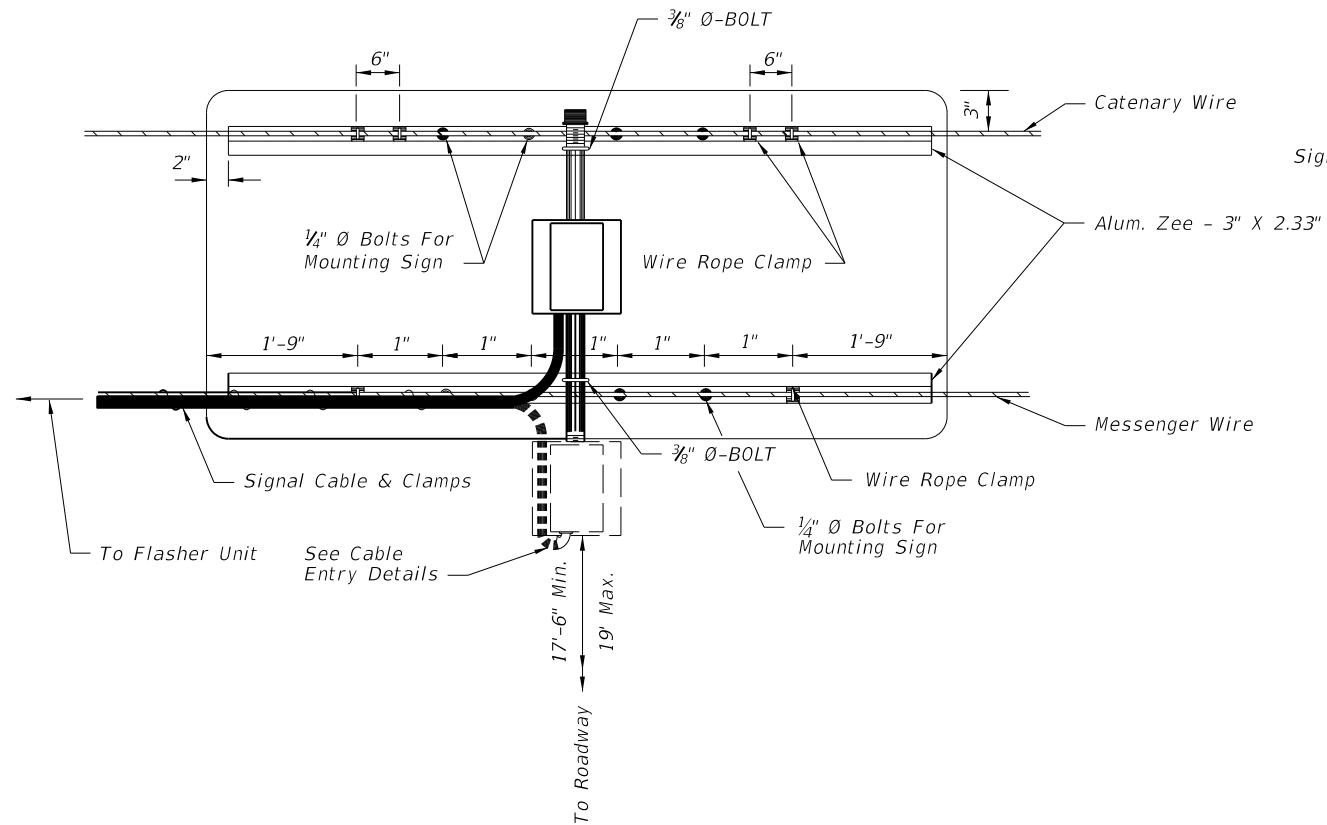


REAR VIEW

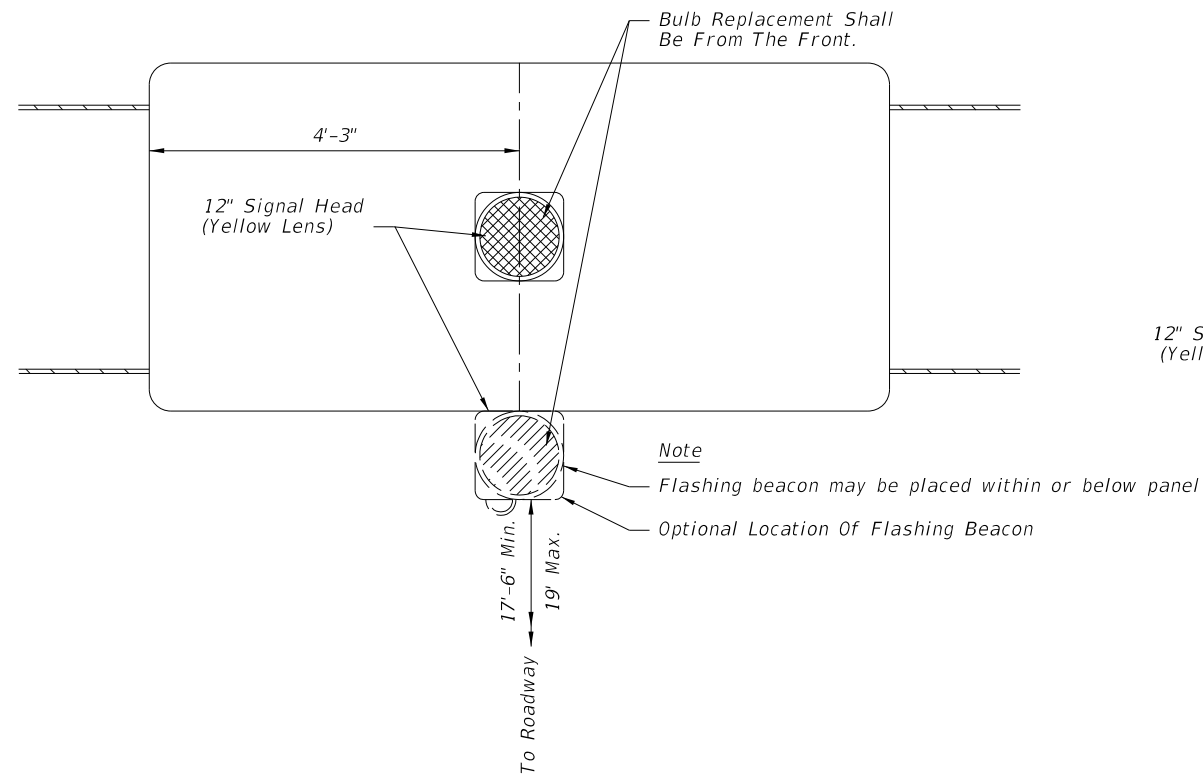


FRONT VIEW

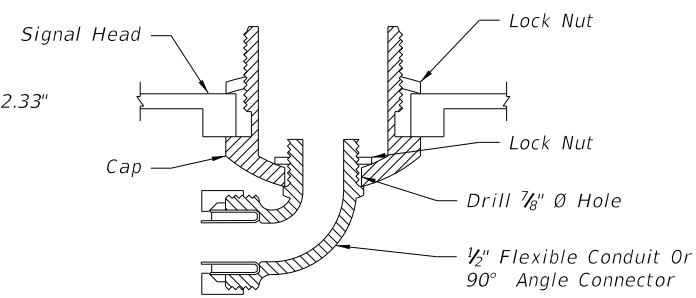


CABLE ENTRY DETAIL

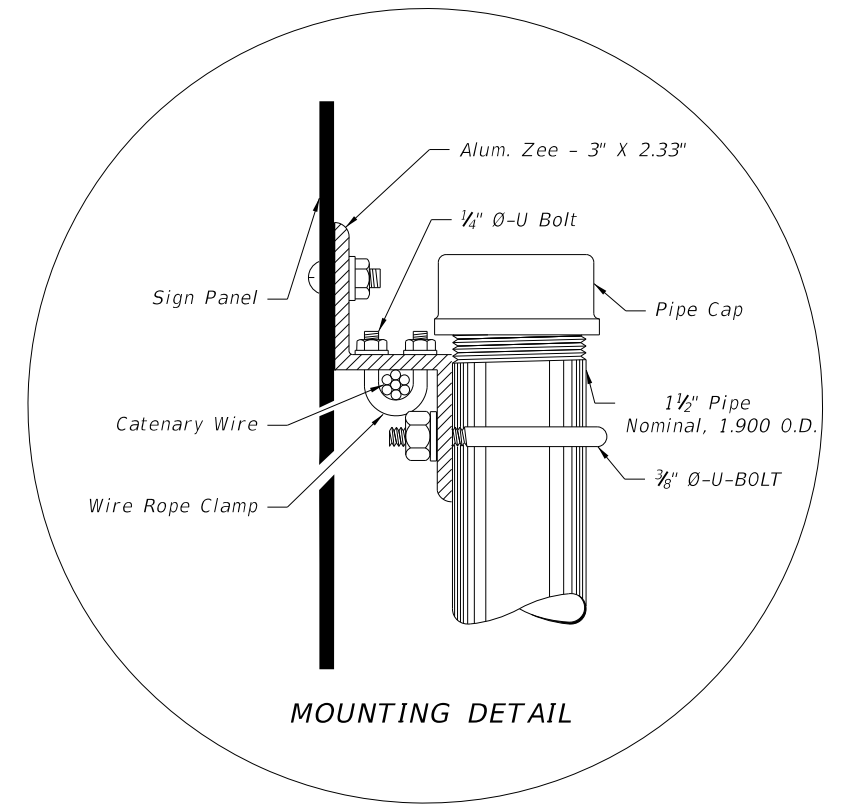

MOUNTING DETAIL

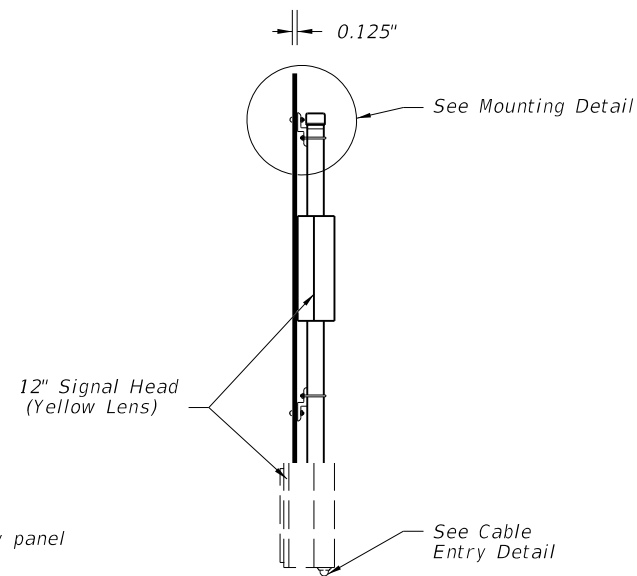

SIDE VIEW


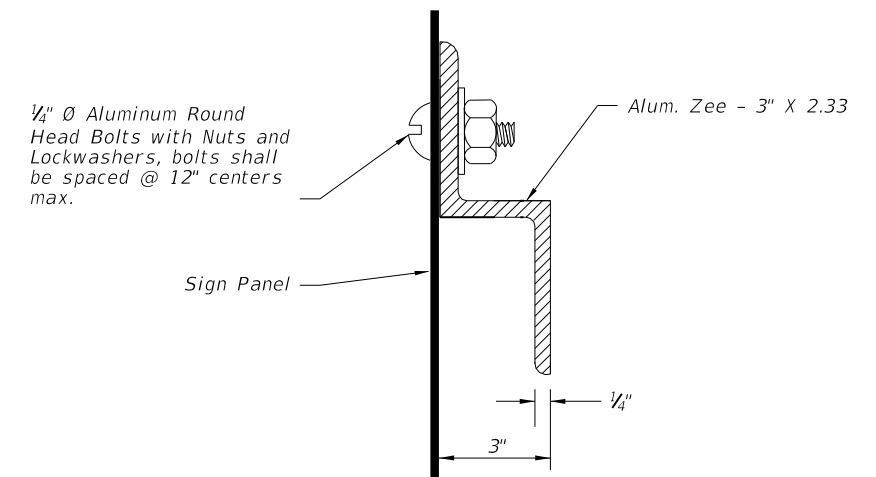


ZEE SECTION DETAIL

Flasher unit and cabinet to be placed on the strain pole supporting overhead sign assembly or on service pole. The flasher unit not to overhang private property or sidewalk.

LAST REVISION	DESCRIPTION:	INDEX NO.	SHEET NO.
01/01/12		17344	5


C:\projects\standards\roadway\17300-s\17344-06.dgn 6/28/2012 12:09:15 PM r0960rh

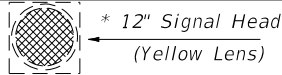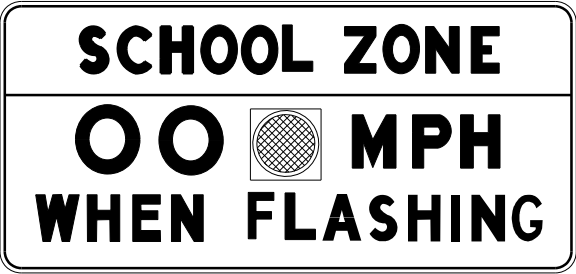

FTP-31-06

OVERHEAD STANDARD

* Flashing Beacon May Be Placed Within Or Below Panel

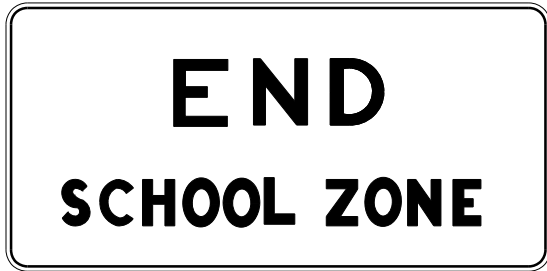

FTP-32-06




FTP-38-06

Notes:

1. Standard size signs should be used whenever possible. Minimum sizes may be used only on low volume, low speed (less than 35 mph) streets. Special sizes should be used on expressway facilities where special emphasis is needed.
2. The value of the actual school zone speed limit shall be determined by the District Traffic Operations Engineer in cooperation with local school superintendents. In no case shall it be less than the 15 mph min. as set by law.
3. See Index No. 17355 for sign details.
4. When fluorescent yellow-green background color is used, a systematic approach featuring one background color within a zone or area should be used. The mixing of standard yellow and fluorescent yellow green background within a zone should be avoided.



FTP-33-06

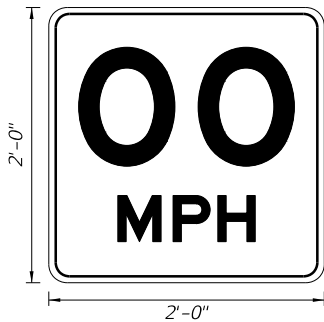


W13-1

SPEED LIMIT ASSEMBLY



S4-5

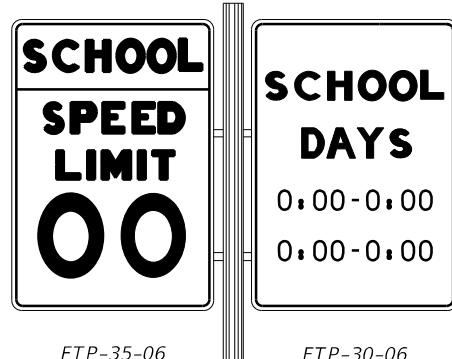

FTP-35-06


FTP-30-06




S1-1



S3-1

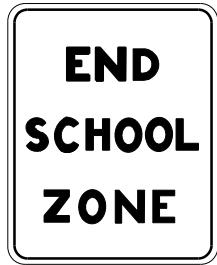

FTP-34-06

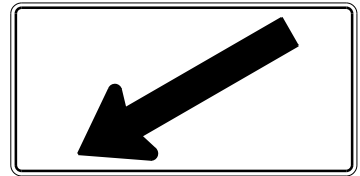


W16-7



W16-9P

12" Signal Head
(Yellow Lens)

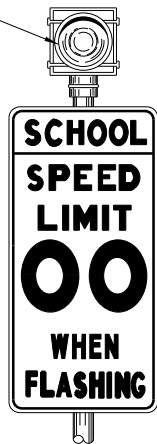

S5-1

Ground Mount Standard

Note:
Existing ground mount school speed limit signs utilizing a single 8" min. size beacon or two 6" min. size beacons inside the sign border are considered meeting the standard. However, replacement or upgrading of these school speed limit signs shall conform to the above standard. Numerical speed limit displayed shall be established by appropriate regulatory authorities.

LAST REVISION	DESCRIPTION:	STATE OF FLORIDA DEPARTMENT OF TRANSPORTATION	FDOT DESIGN STANDARDS 2013	SCHOOL SIGNS & MARKINGS	INDEX NO. 17344	SHEET NO. 6
07/01/09						