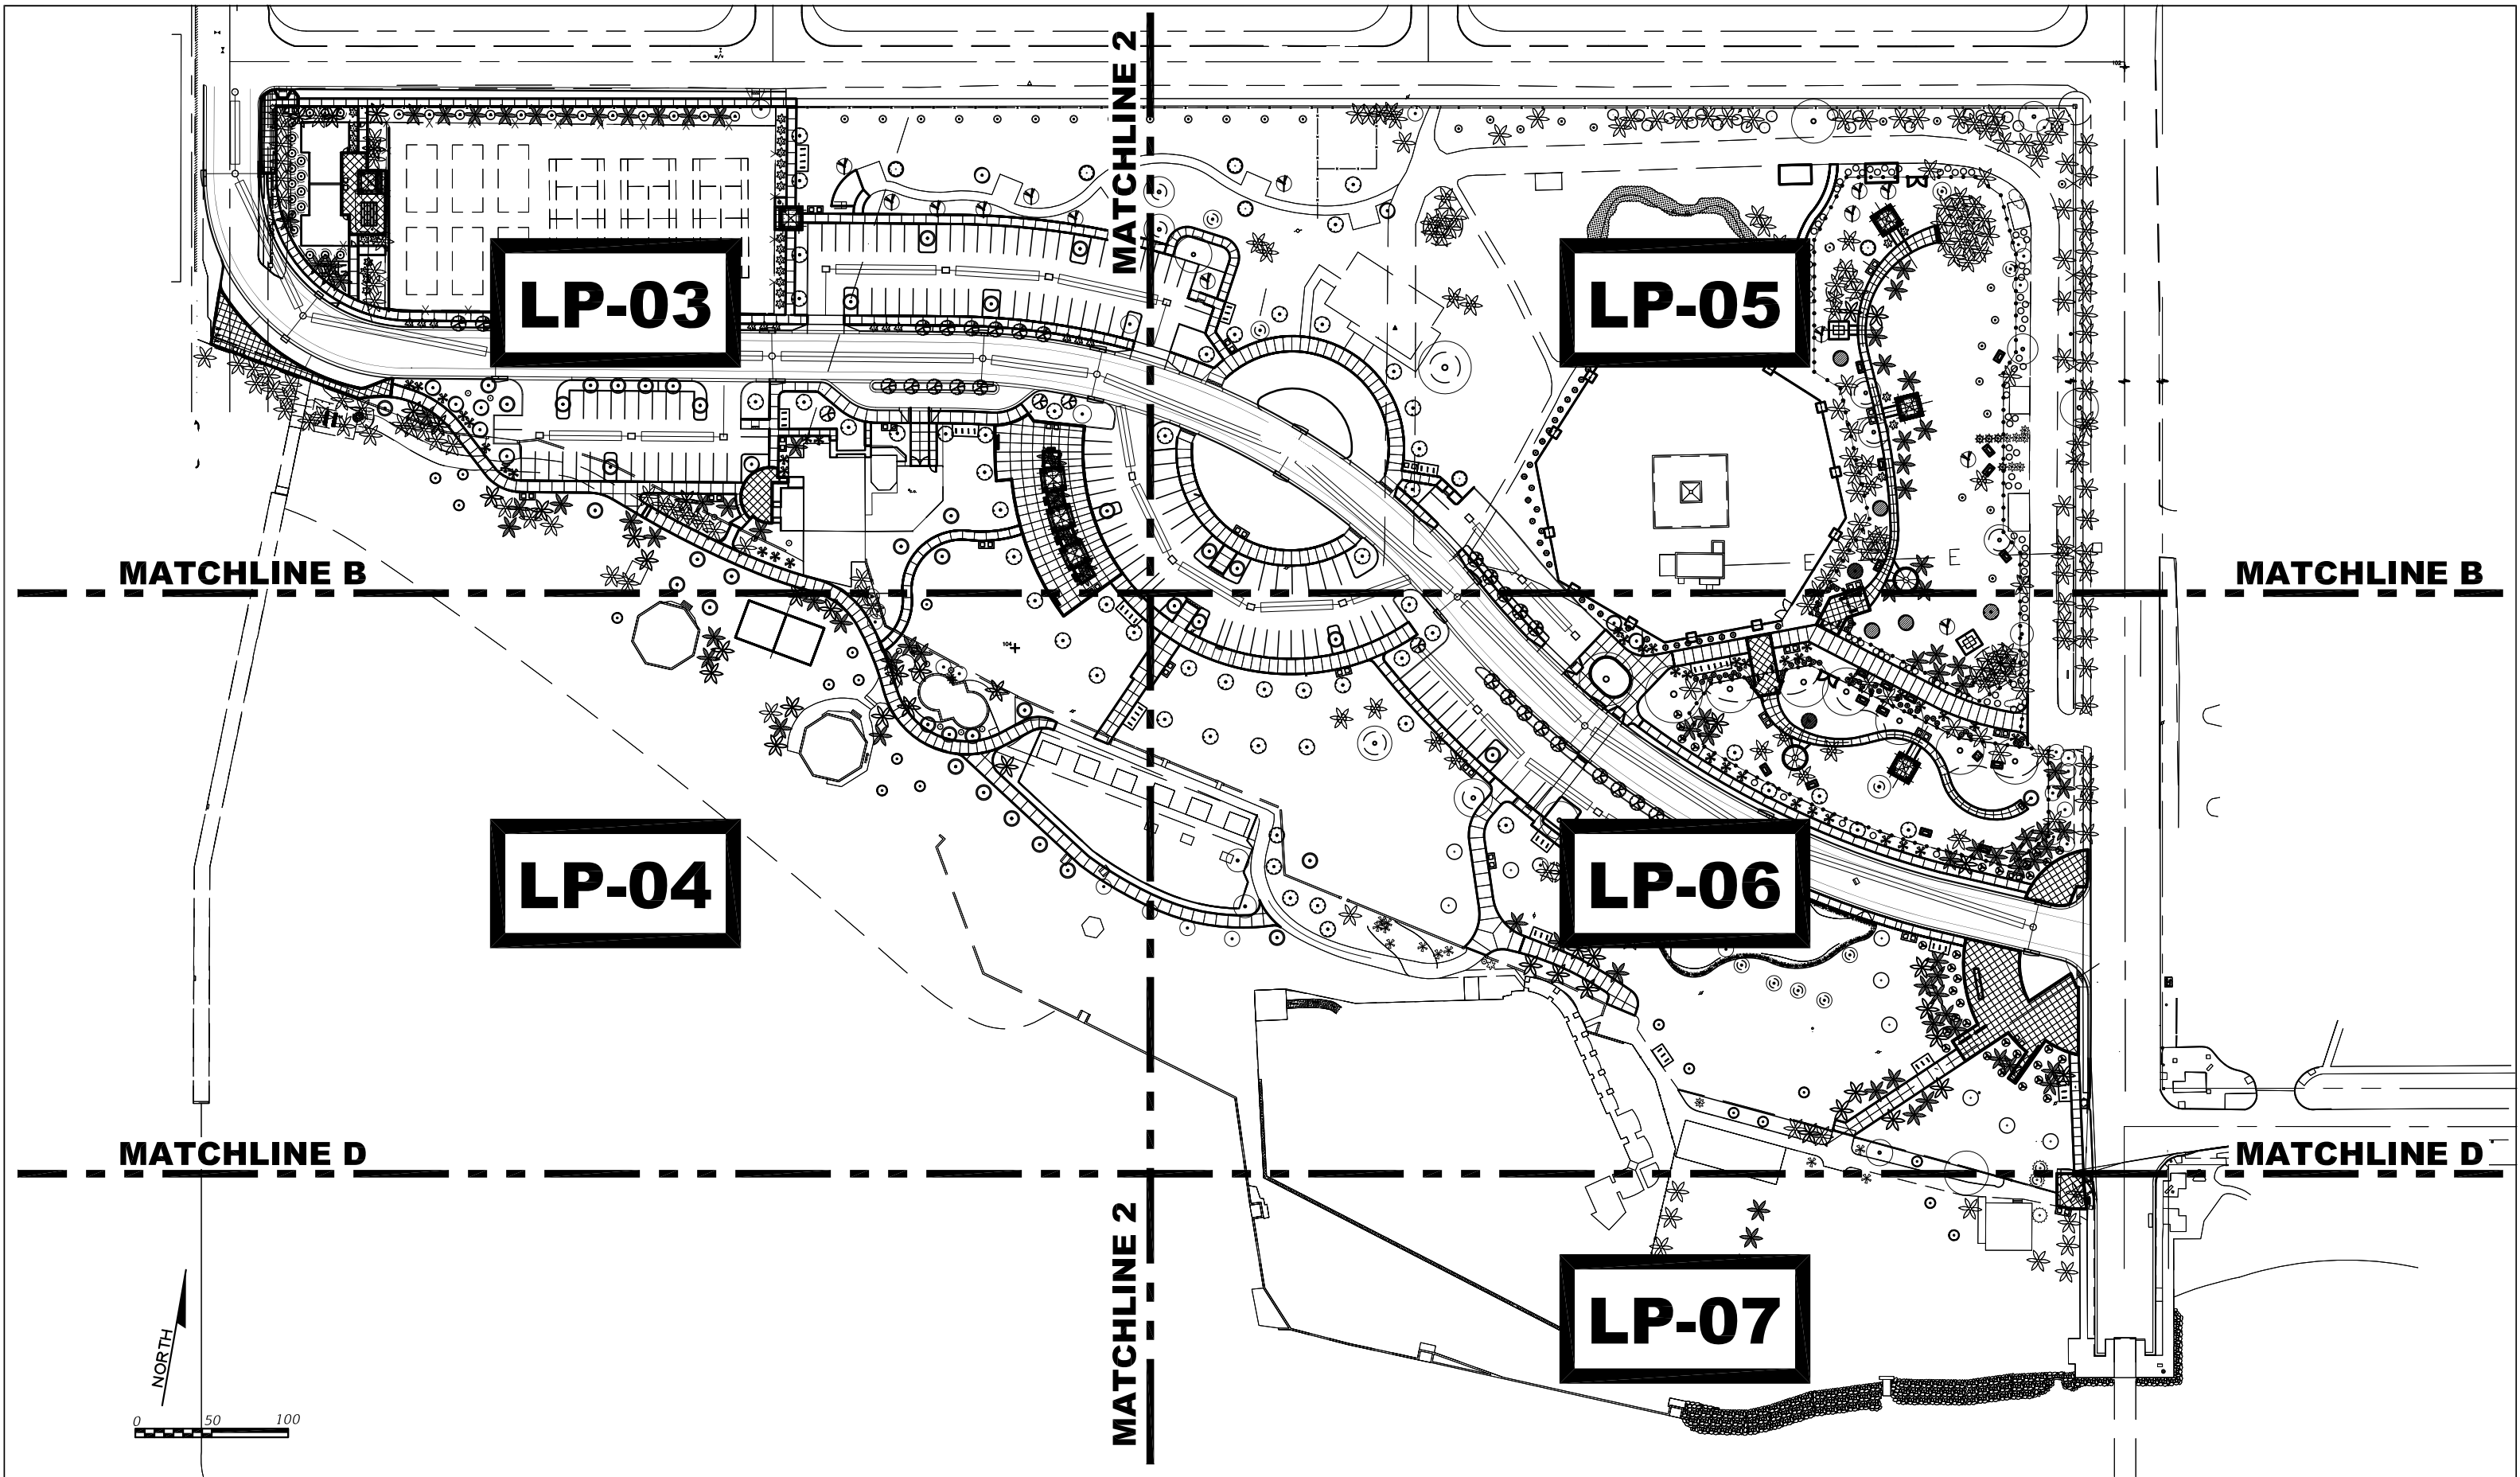




REVISIONS		
DATE	BY	DESCRIPTION

LAOR

Leticia Fernandez-Beraud, RLA
LA6666720
FERNANDEZ-BERAUD, INC.
Landscape Architecture and Planning



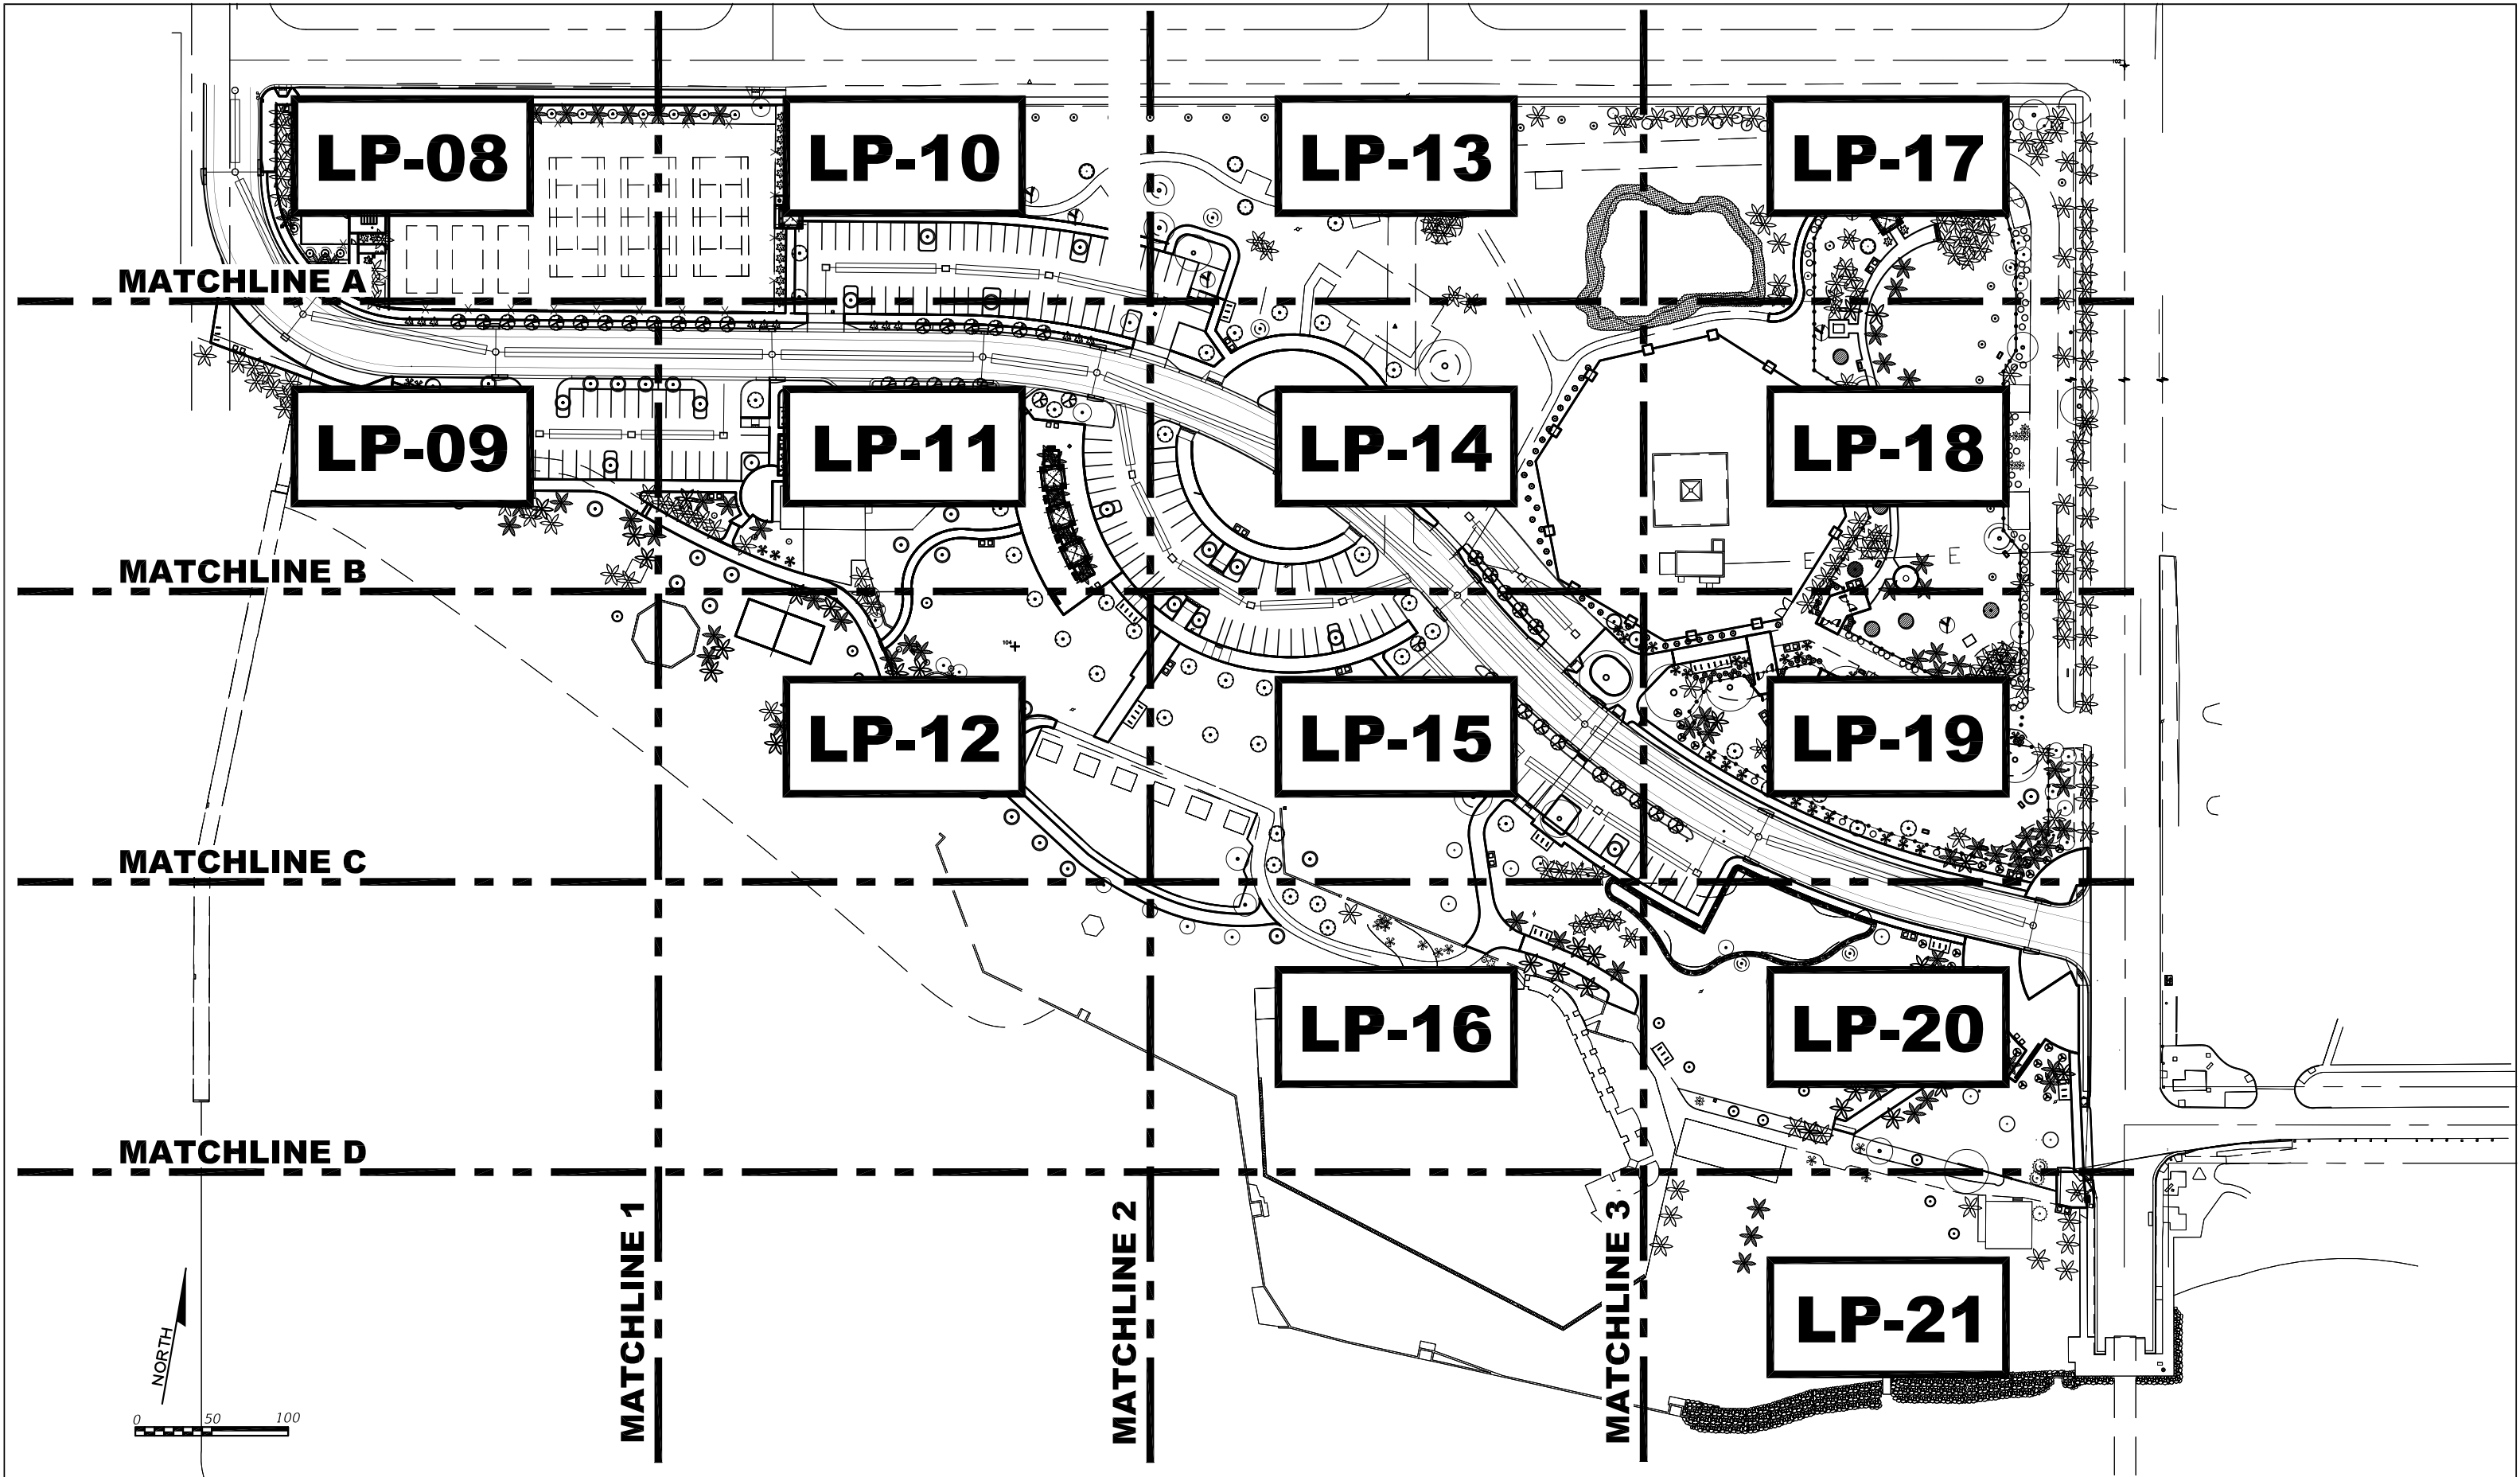
MONROE COUNTY
PUBLIC WORKS/ENGINEERING DIVISION
1100 Simonton Street, Suite 2-231
Key West, Florida 33040
(305) 292-4560 FAX (305) 292-4558

MONROE COUNTY
PUBLIC WORKS/ENGINEERING DIVISION
PROJECT NAME
RELOCATION OF ATLANTIC BOULEVARD

PLANTING - KEY PLAN "A"

TREE PERMIT
04.10.2017

SHEET NO.
LP-02A



REVISIONS		
DATE	BY	DESCRIPTION

LAOR

Leticia Fernandez-Beraud, RLA
LA6666720

FERNANDEZ-BERAUD, INC.
Landscape Architecture and Planning



MONROE COUNTY
PUBLIC WORKS/ENGINEERING DIVISION

1100 Simonton Street, Suite 2-231
Key West, Florida 33040
(305) 292-4560 FAX (305) 292-4558

MONROE COUNTY
PUBLIC WORKS/ENGINEERING DIVISION

PROJECT NAME

RELOCATION OF ATLANTIC BOULEVARD

PLANTING - KEY PLAN "B"

TREE PERMIT

04.10.2017

SHEET NO.
LP-02B

PLANTING LEGEND

02040

TREE NAME Scientific & Common	<i>Coccoloba diversifolia</i> Pigeon Plum (CD)	<i>Bursera simaruba</i> Gumbo Limbo (BS)	<i>Coccoloba uvifera</i> Seagrape (CU)	<i>Conocarpus erectus</i> Green Buttonwood (CE-A)	<i>Conocarpus erectus 'sericeus'</i> Silver Buttonwood (CES-A)	<i>Guapira discolor</i> Blolly (GD)	<i>Lysiloma latisilqua</i> Wild Tamarind (LL)	<i>Myrcianthes fragrans</i> Simpson Stopper (MF)	<i>Piscidia piscipula</i> Jamaican Dogwood (PP)	<i>Swietenia mahagoni</i> Mahogany (SM)
NEW TREE SYMBOL										



SHRUB NAME Scientific & Common	<i>Ardisia escallonioides</i> Marlberry (AE)	<i>Capparis cynophallophora</i> Jamaican Caper (CC)	<i>Eugenia foetida</i> Spanish Stopper (EF)	<i>Genipa clusifolia</i> Seven Year Apple (GC)	<i>Guaiacum sanctum</i> Lignum Vitae (GS)	<i>Hamelia patens 'Compacta'</i> Dwarf Firebush (HP)	<i>Psichotria sulzneri</i> Shortleaf Coffee (PS)
NEW SHRUB SYMBOL							

GROUDCOVER Scientific & Common	<i>Ernodea littoralis</i> Golden Creeper (EL)	<i>Hymenocallis latifolia</i> Mangrove Spiderlily (HL)	<i>Ipomoea pes-caprae</i> Railroad Vine (IP)	<i>Sesuvium portulacastrum</i> Sea Purslane (SeP)	<i>Spartina patens</i> Salt Cordgrass (SP)	<i>Stachytarpheta jamaicensis</i> Blue Porterweed (SJ)	<i>Arachis glabrata 'Ecoturf'</i> Perennial Peanut (SOD-1)	<i>Paspalum notatum 'Argentine'</i> Bahagrass (SOD-2)	Mulch	Beach Sand
NEW GROUNDCOVER SYMBOL										

PALM NAME Scientific & Common	<i>Cocos nucifera</i> Coconut Palm (CN)	<i>Leucothrinax morrissii</i> Silver Thatch Palm (LM)	<i>Thrinax radiata</i> Florida Thatch Palm (TR)
NEW PALM SYMBOL			

RELOCATED Scientific & Common	<i>Cocos nucifera</i> Coconut Palm RELOCATED (CN-R)	<i>Bursera simaruba</i> Gumbo Limbo RELOCATED (BS-R)	<i>Swietenia mahagoni</i> Mahogany RELOCATED (SM-R)
RELOCATED PLANT SYMBOL			

REMAIN Scientific & Common	<i>Cocos nucifera</i> Coconut Palm REMAIN [XXX] Tree ID Number	Various trees REMAIN [XXX] Tree ID Number	<i>Sabal palmetto</i> Sabal Palm REMAIN [XXX] Tree ID Number	<i>Leucothrinax morrissii</i> Silver Thatch Palm REMAIN [XXX] Tree ID Number
REMAINING PLANT SYMBOL				

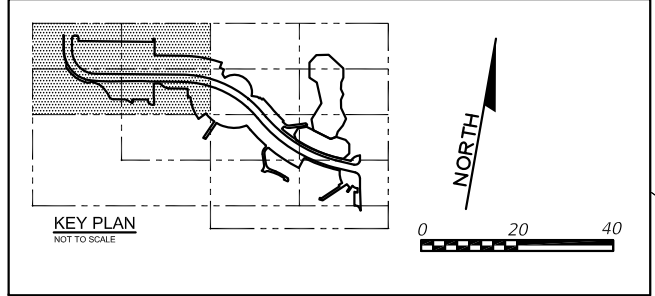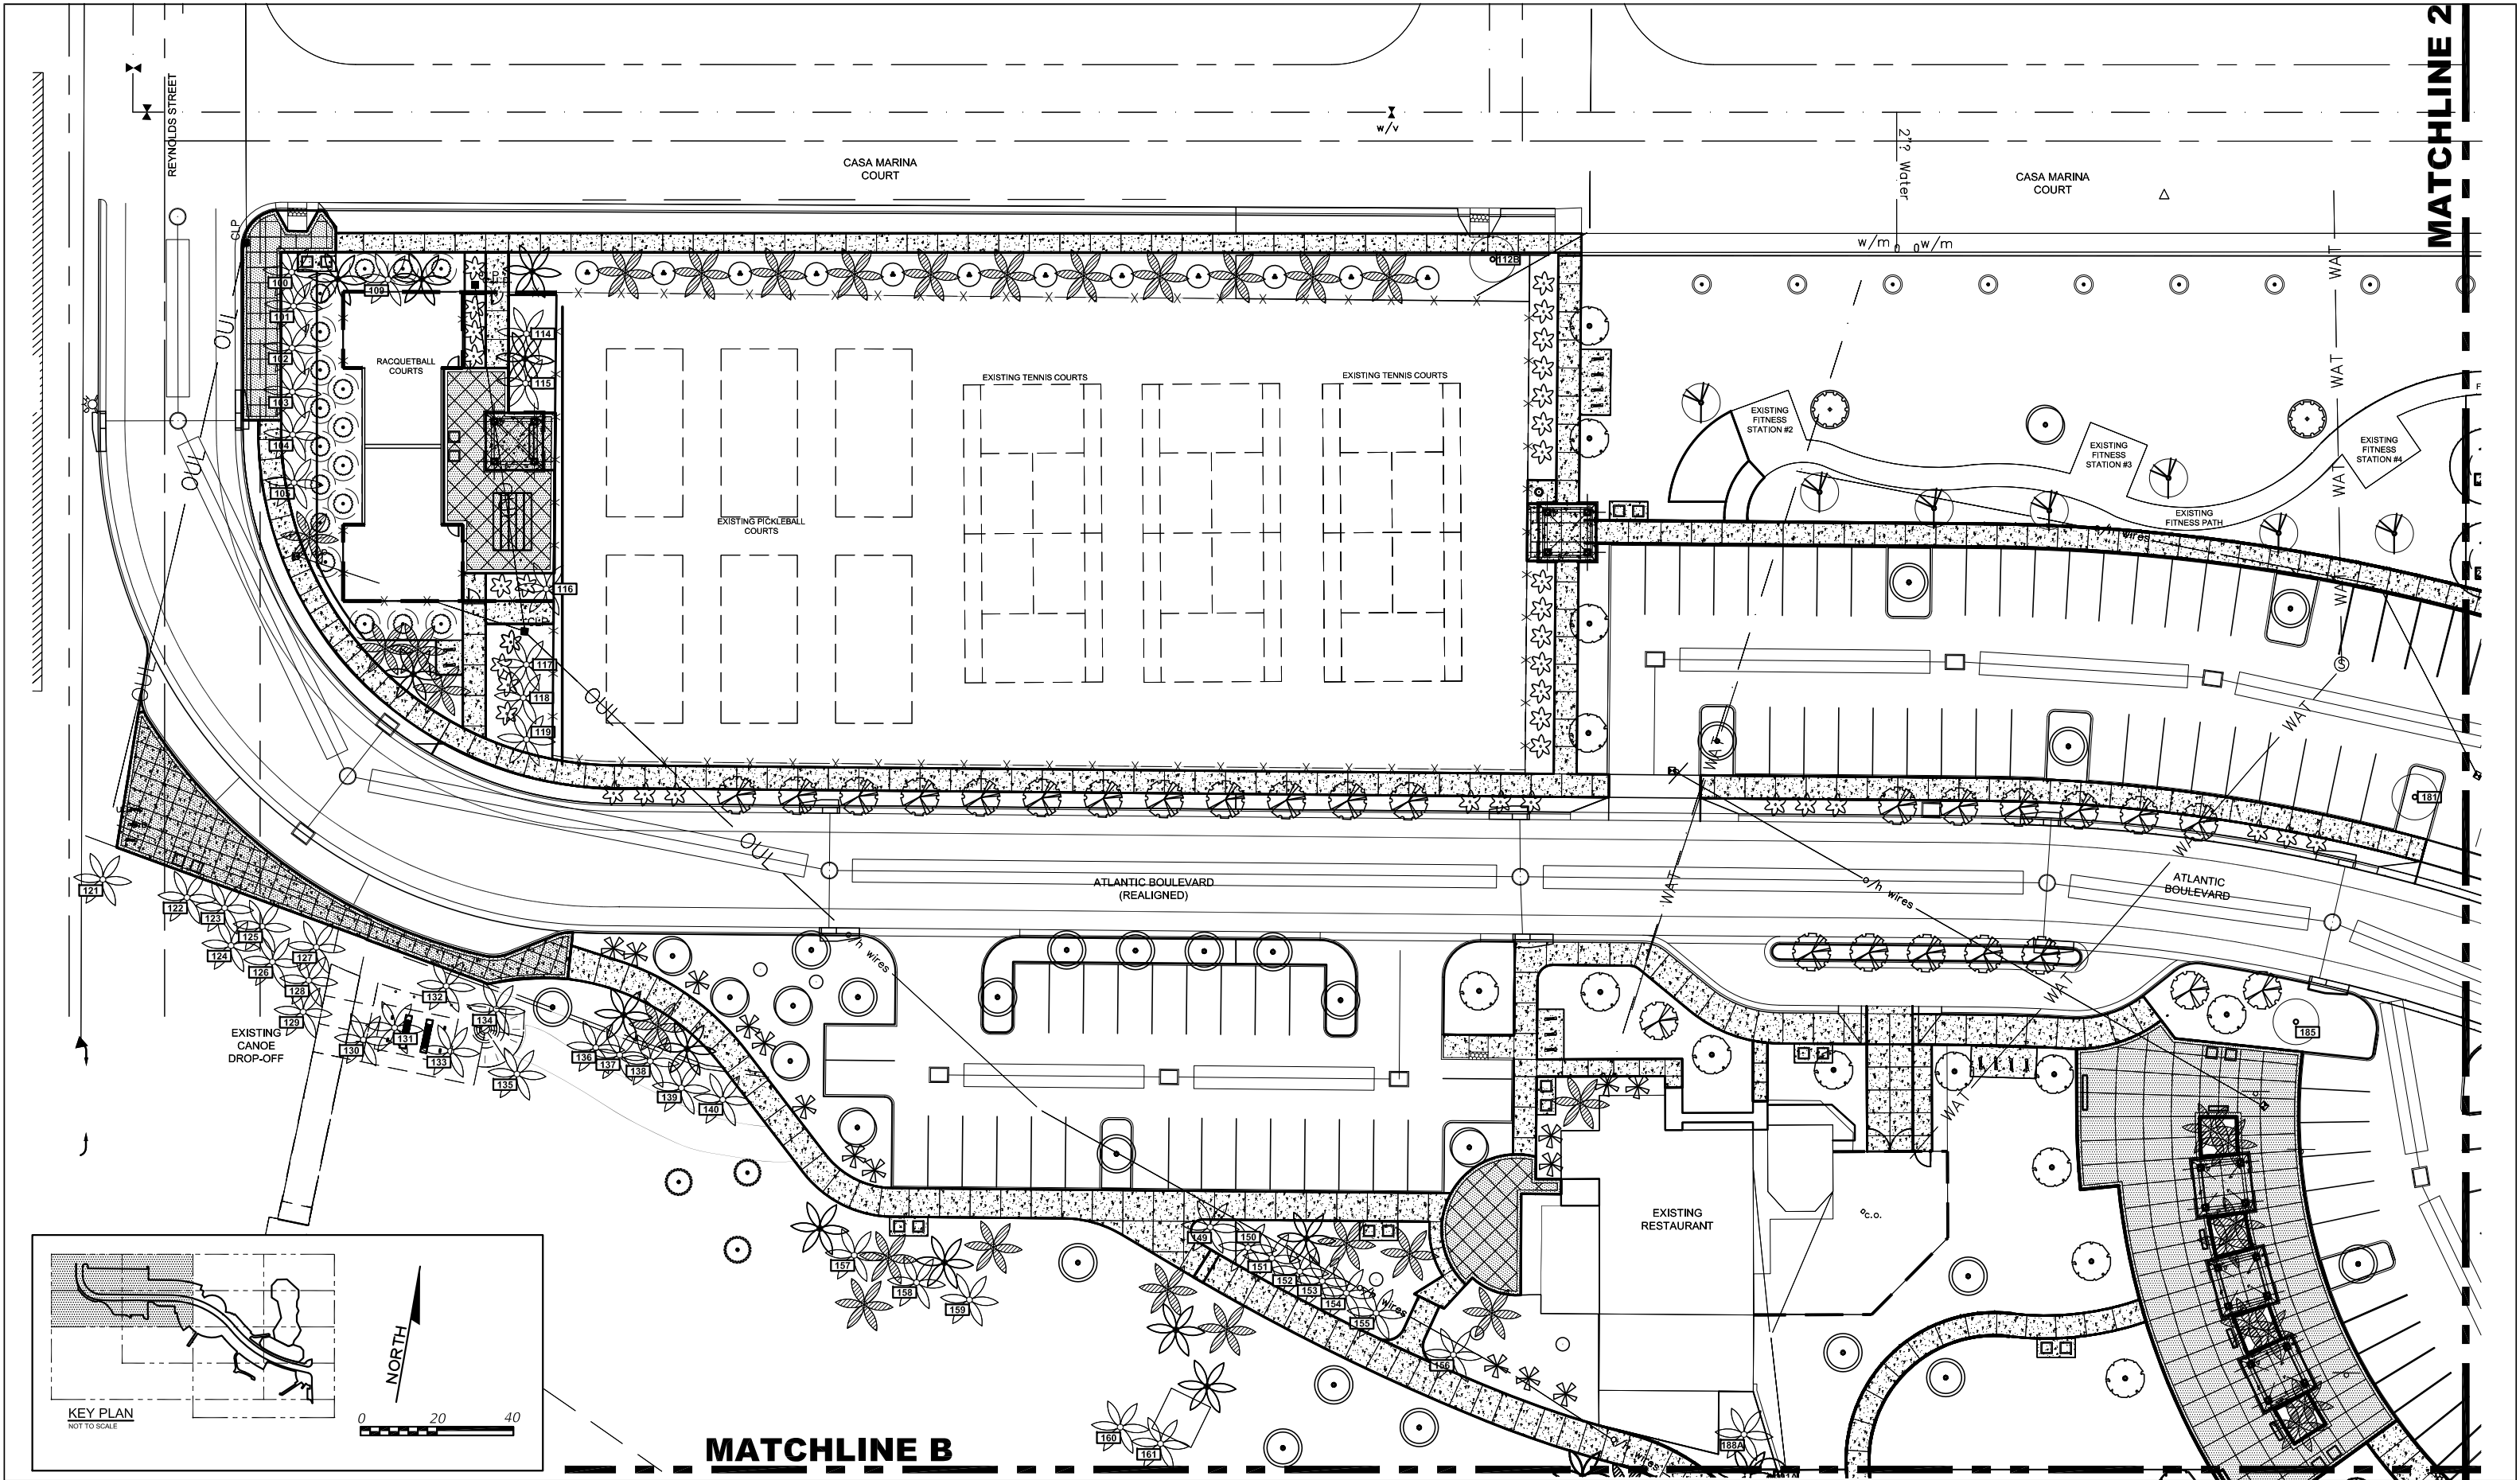

REVISIONS		
DATE	BY	DESCRIPTION

LAOR

Leticia Fernandez-Beraud, RLA
LA6666720
FERNANDEZ-BERAUD, INC.
Landscape Architecture and Planning



MONROE COUNTY
PUBLIC WORKS/ENGINEERING DIVISION
1100 Simonton Street, Suite 2-231
Key West, Florida 33040
(305) 292-4560 FAX (305) 292-4558

MONROE COUNTY
PUBLIC WORKS/ENGINEERING DIVISION
PROJECT NAME
RELOCATION OF ATLANTIC BOULEVARD

PLANTING PLAN

TREE PERMIT
04.10.2017

SHEET NO.
LP-03

MATCHLINE B

EXISTING COVERED BANDSTAND

EXISTING VOLLEYBALL COURT

EXISTING RESTROOMS

EXISTING PLAYGROUND

o/h wires

189

190

62

KEY PLAN
NOT TO SCALE

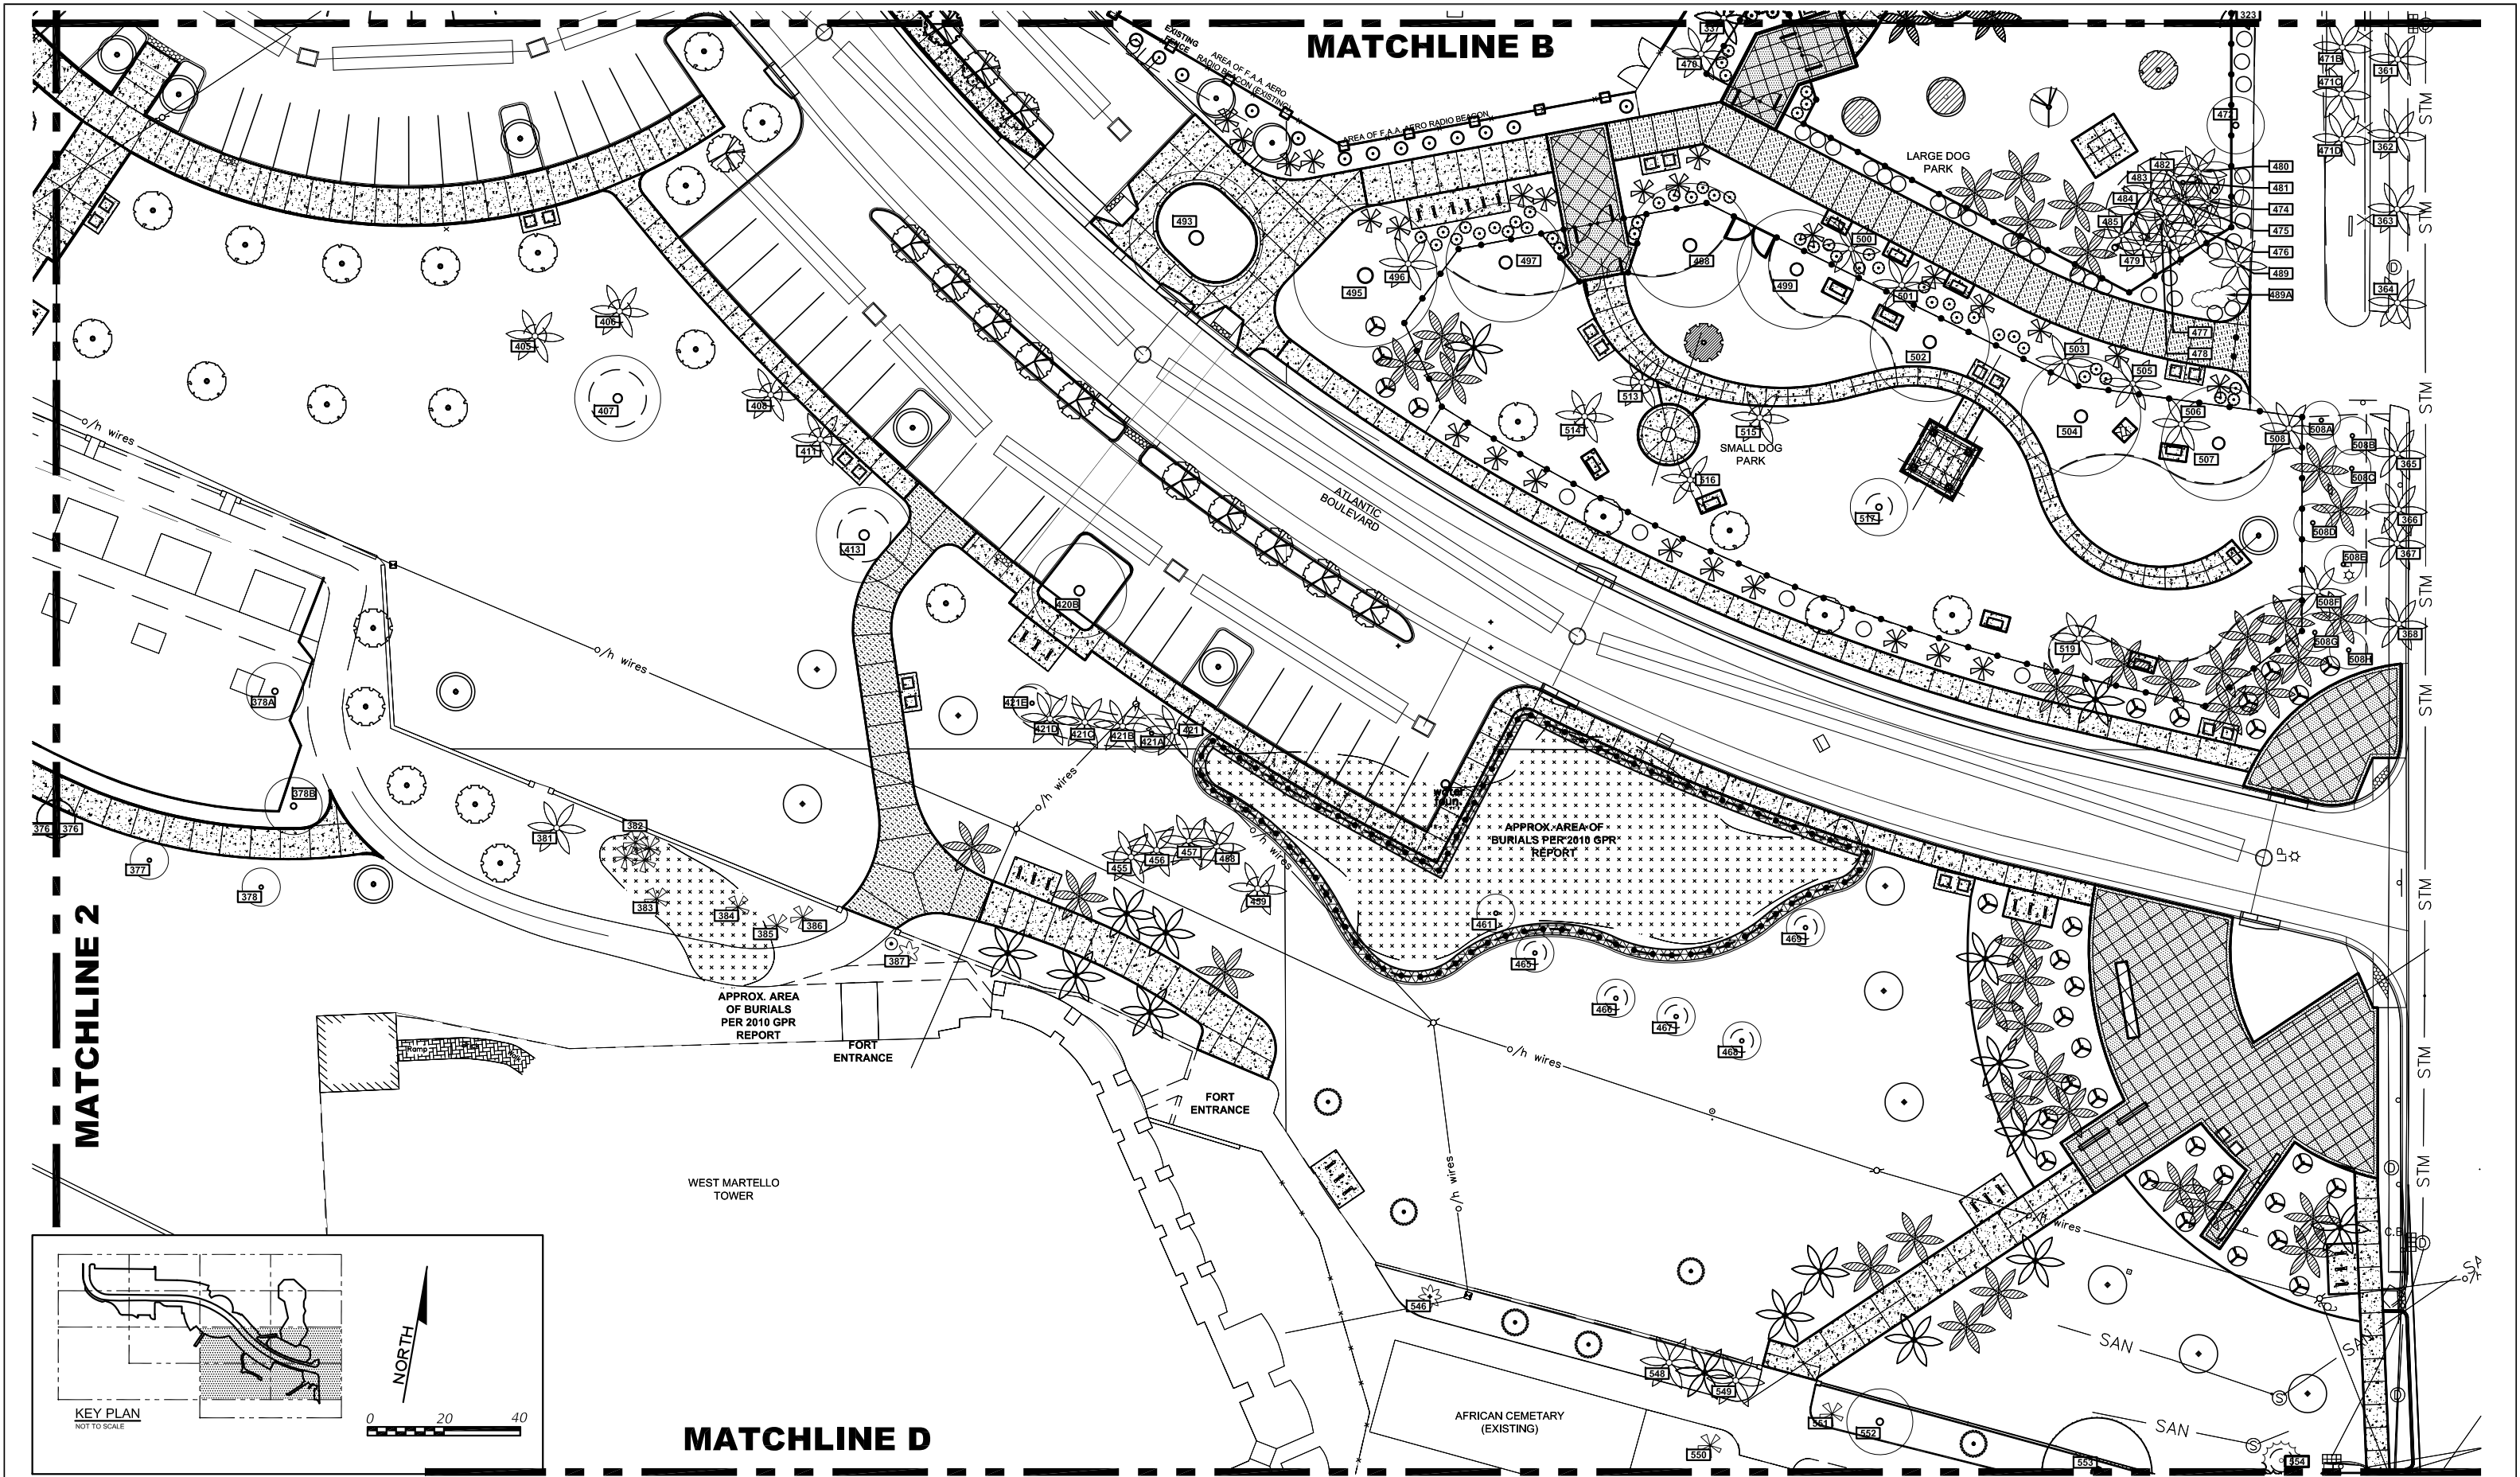
0 20 40

NORTH

MATCHLINE D



04.10.2017



REVISIONS		
DATE	BY	DESCRIPTION

LAOR

Leticia Fernandez-Beraud, RLA
LA6666720

FERNANDEZ-BERAUD, INC.
Landscape Architecture and Planning



MONROE COUNTY
PUBLIC WORKS/ENGINEERING DIVISION

1100 Simonton Street, Suite 2-231
Key West, Florida 33040
(305) 292-4560 FAX (305) 292-4558

MONROE COUNTY
PUBLIC WORKS/ENGINEERING DIVISION

PROJECT NAME

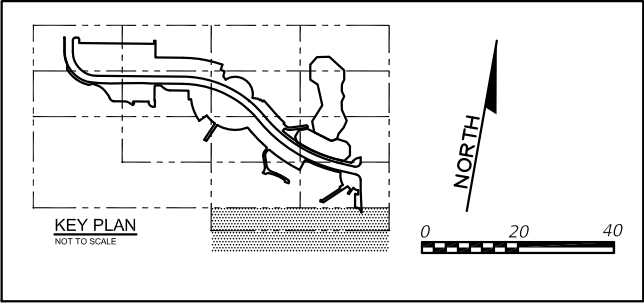
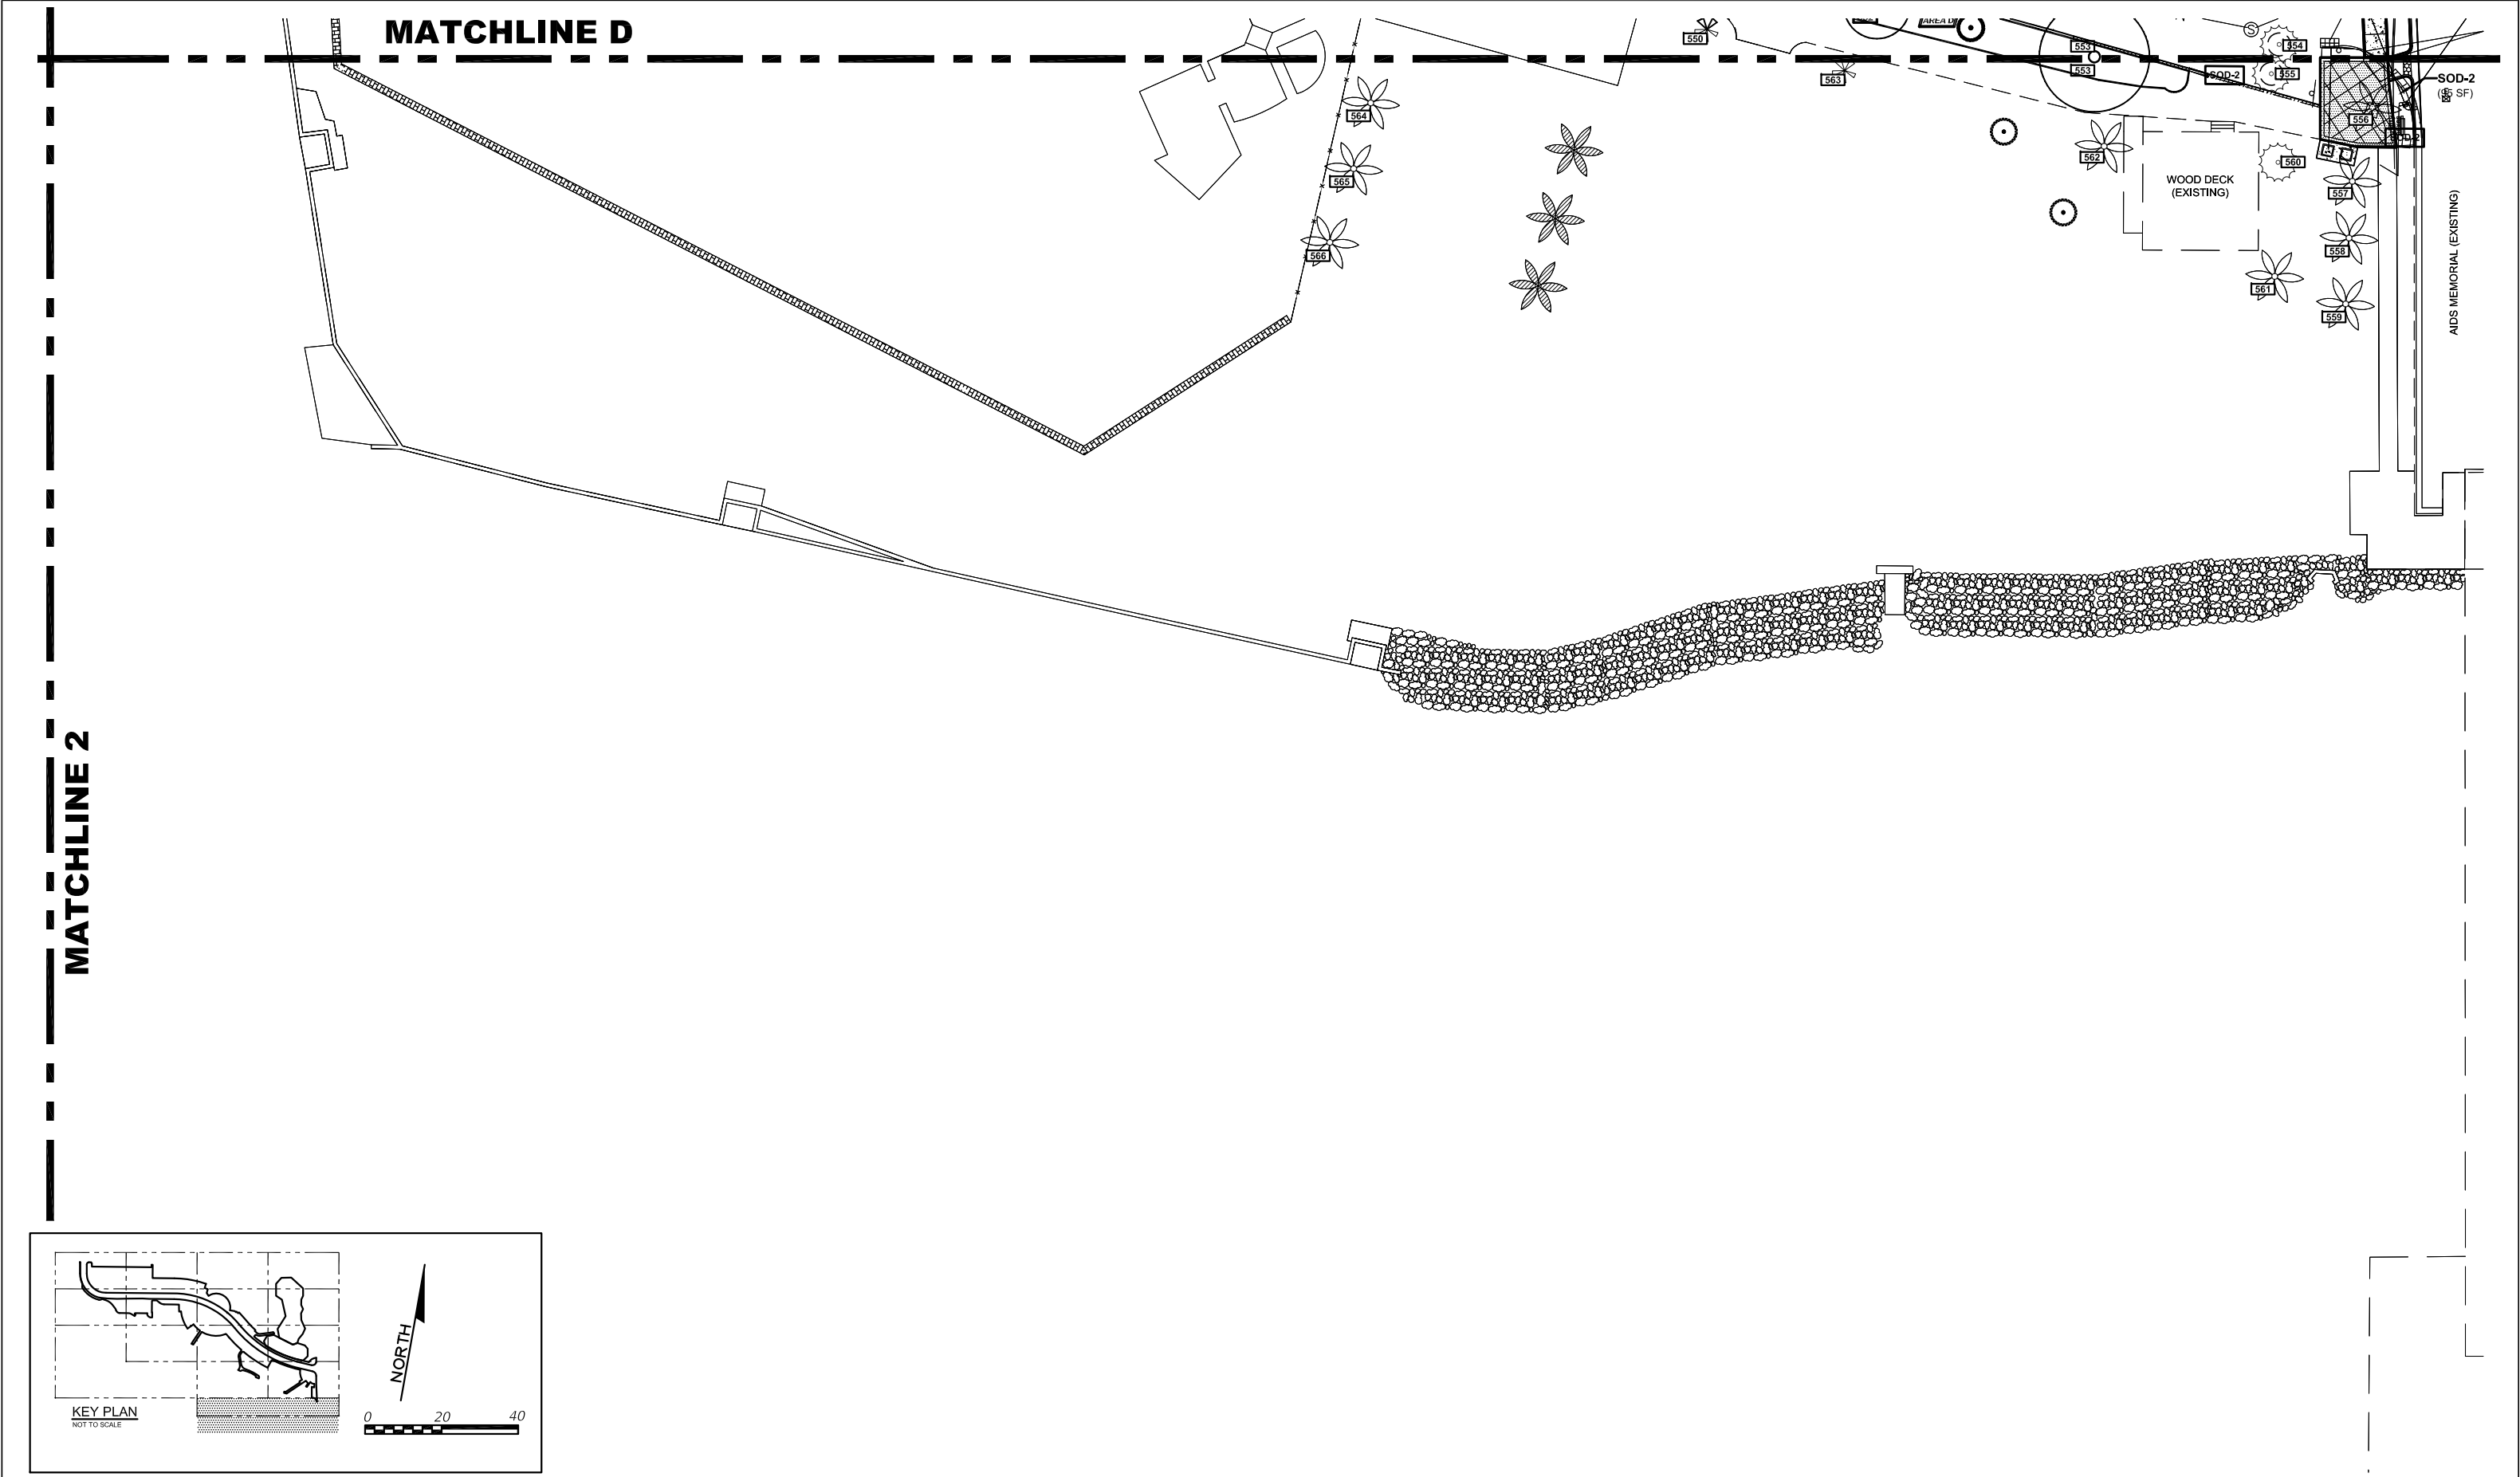
RELOCATION OF ATLANTIC BOULEVARD

PLANTING PLAN

TREE PERMIT

04.10.2017

SHEET NO.
LP-06



REVISIONS		
DATE	BY	DESCRIPTION

LAOR

Leticia Fernandez-Beraud, RLA
LA6666720

FERNANDEZ-BERAUD, INC.
Landscape Architecture and Planning



MONROE COUNTY
PUBLIC WORKS/ENGINEERING DIVISION

1100 Simonton Street, Suite 2-231
Key West, Florida 33040
(305) 292-4560 FAX (305) 292-4558

MONROE COUNTY
PUBLIC WORKS/ENGINEERING DIVISION

PROJECT NAME

RELOCATION OF ATLANTIC BOULEVARD

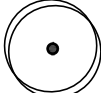
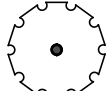
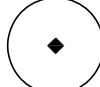
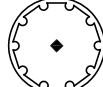
PLANTING PLAN

TREE PERMIT

04.10.2017

SHEET NO.
LP-07

PLANTING LEGEND

TREE NAME Scientific & Common	<u>Coccoloba</u> <i>diversifolia</i> Pigeon Plum (CD)	<u>Bursera</u> <i>simaruba</i> Gumbo Limbo (BS)	<u>Coccoloba</u> <i>uvifera</i> Seagrape (CU)	<u>Conocarpus</u> <i>erectus</i> Green Buttonwood (CE-A)	<u>Conocarpus</u> <i>erectus 'sericeus'</i> Silver Buttonwood (CES-A)	<u>Guapira</u> <i>discolor</i> Blolly (GD)	<u>Lysiloma</u> <i>latisilqua</i> Wild Tamarind (LL)	<u>Myrcianthes</u> <i>fragrans</i> Simpson Stopper (MF)	<u>Piscidia piscipula</u> Jamaican Dogwood (PP)	<u>Swietenia</u> <i>mahagoni</i> Mahogany (SM)
NEW TREE SYMBOL										


SHRUB NAME Scientific & Common	<u><i>Ardisia</i></u> <u><i>escallonioides</i></u> Marlberry (AE)	<u><i>Capparis</i></u> <u><i>cynophallophora</i></u> Jamaican Caper (CC)	<u><i>Eugenia foetida</i></u> Spanish Stopper (EF)	<u><i>Genipa clusifolia</i></u> Seven Year Apple (GC)	<u><i>Guaiaacum</i></u> <u><i>sanctum</i></u> Lignum Vitae (GS)	<u><i>Hamelia patens</i></u> <u>'Compacta'</u> Dwarf Firebush (HP)	<u><i>Psichotria</i></u> <u><i>sulzneri</i></u> Shortleaf Coffee (PS)
NEW SHRUB SYMBOL							




GROUND COVER Scientific & Common	<i>Ernodea littoralis</i> Golden Creeper (EL)	<i>Hymenocallis latifolia</i> Mangrove Spiderlily (HL)	<i>Ipomoea pes-caprae</i> Railroad Vine (IP)	<i>Sesuvium portulacastrum</i> Sea Purslane (SeP)	<i>Spartina patens</i> Salt Cordgrass (SP)	<i>Stachytarpheta jamaicensis</i> Blue Porterweed (SJ)	<i>Arachis glabrata</i> 'Ecoturf' Perennial Peanut (SOD-1)	<i>Paspalum notatum</i> 'Argentine' Bahia grass (SOD-2)	Mulch	Beach Sand
NEW GROUND COVER SYMBOL										







REVISIONS			LAOR		MONROE COUNTY PUBLIC WORKS/ENGINEERING DIVISION 1100 Simonton Street, Suite 2-231 Key West, Florida 33040 (305) 292-4560 FAX (305) 292-4558	MONROE COUNTY PUBLIC WORKS/ENGINEERING DIVISION	PLANTING LEGEND	SHEET NO.
DATE	BY	DESCRIPTION				PROJECT NAME		LP-08A
						RELOCATION OF ATLANTIC BOULEVARD		
			Leticia Fernandez-Beraud, RLA LA6666720 FERNANDEZ-BERAUD, INC. Landscape Architecture and Planning			TREE PERMIT	04.10.2017	

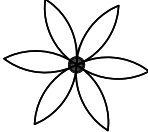PLANTING LEGEND

PALM NAME Scientific & Common	<u>Cocos nucifera</u> Coconut Palm (CN)	<u>Leucothrinax morrissii</u> Silver Thatch Palm (LM)	<u>Thrinax radiata</u> Florida Thatch Palm (TR)
NEW PALM SYMBOL			

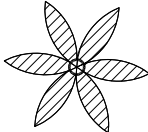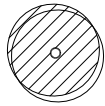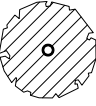RELOCATED Scientific & Common	<u>Cocos nucifera</u> Coconut Palm RELOCATED (CN-R)	<u>Bursera simaruba</u> Gumbo Limbo RELOCATED (BS-R)	<u>Swietenia mahagoni</u> Mahogany RELOCATED (SM-R)
RELOCATED PLANT SYMBOL			

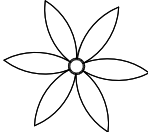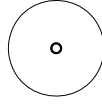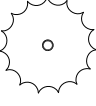REMAIN Scientific & Common	<u>Cocos nucifera</u> Coconut Palm REMAIN [XXX] Tree ID Number	Various trees REMAIN [XXX] Tree ID Number	<u>Sabal palmetto</u> Sabal Palm REMAIN [XXX] Tree ID Number	<u>Leucothrinax morrissii</u> Silver Thatch Palm REMAIN [XXX] Tree ID Number
REMAINING PLANT SYMBOL				

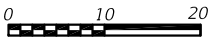

REVISIONS		
DATE	BY	DESCRIPTION

LAOR
Leticia Fernandez-Beraud, RLA LA6666720
FERNANDEZ-BERAUD, INC. Landscape Architecture and Planning



MONROE COUNTY PUBLIC WORKS/ENGINEERING DIVISION
1100 Simonton Street, Suite 2-231 Key West, Florida 33040 (305) 292-4560 FAX (305) 292-4558

MONROE COUNTY PUBLIC WORKS/ENGINEERING DIVISION
PROJECT NAME
RELOCATION OF ATLANTIC BOULEVARD

PLANTING LEGEND & PLANT MITIGATION PROVIDED	SHEET NO.
	LP-08B

TREE PERMIT

04.10.2017

PLANT MITIGATION CALCULATIONS

ATLANTIC BOULEVARD RELOCATION AT HIGGS BEACH PARK

NEW TREES					TREE MITIGATION CALCULATIONS		
QUANT.	SYMBOL	SCIENTIFIC NAME	COMMON NAME	SIZE	NUMBER OF NEW TREES	CALIPER OF NEW TREES	SUB-TOTAL QUANTITY OF MITIGATION
					(each)	(inches)	(inches)
10	BS	Bursera simaruba	Gumbo Limbo	30 Gal	10	3	30
12	CD	Coccoloba diversifolia	Pigeon Plum	25 Gal	12	1.5	18
18	CU	Coccoloba uvifera	Seagrape	25 Gal	18	1.5	27
42	CE-A	Conocarpus erectus	Green Buttonwood	25 Gal.	42	1.75	73.5
29	CE-B	Conocarpus erectus	Green Buttonwood	15 Gal	29	1	29
5	CES-A	Conocarpus erectus 'sericeus'	Silver Buttonwood	25 Gal	5	1.75	8.75
14	GD	Guapira discolor	Blolly	25 Gal	14	1.5	21
9	LL	Lysiloma latisilqua	Wild Tamarind	30 Gal	9	2.5	22.5
42	MF	Myrcianthes fragrans	Simpson Stopper	25 Gal	42	1	42
6	PP	Piscidia piscipula	Jamaican Dogwood	25 Gal	6	1.5	9
50	SM	Swietenia mahogani	Mahogany	30 Gal	50	1.5	75
237 Total new trees					TOTAL QUANTITY OF MITIGATION (inches)		355.75

NEW SMALL PALMS						SUB-TOTAL QUANTITY OF MITIGATION
QUANT.	SYMBOL	SCIENTIFIC NAME	COMMON NAME	SIZE	NUMBER OF NEW TREES	
						(number of new palms)
41	LM	Leucothrinax morrisii	Silver Thatch Palm	15 Gal	41	(3'-5' ht.) 41
41	TR	Thrinax radiata	Florida Thatch Palm	10 Gal	41	(3'-5' ht.) 41
82 Total new small palms						

TREES

MITIGATION SUMMARY FOR REGULATED TREES (04-10-2017, Atlantic Boulevard Relocation at Higgs Beach Park	
Regulated Tree Canopy To be removed & mitigated	326.5 inches
Regulated Tree Canopy Mitigation to be provided	355.75 inches

PALMS

MITIGATION SUMMARY FOR REGULATED PALMS (04-10-17, Atlantic Boulevard Relocation at Higgs Beach Park	
Regulated Palms To be removed & mitigated	17 each
Regulated Tree Canopy Mitigation to be provided	82 each **
** Slightly smaller than the required 4' ht. minumum.	

PLANT LIST (04-10-2017)												
ATLANTIC BOULEVARD RELOCATION AT HIGGS BEACH PARK												
TREES												
QUANT.	SYMBOL	SCIENTIFIC NAME	COMMON NAME	NATIVE	SALT TOLERANT	SIZE	SPACING	NOTES	WATER REQUIREMENT	MATURE PLANT SIZE	WIND RESISTANCE	
									(Height x Width) (FEET)			
10	BS	Bursera simaruba	Gumbo Limbo	*	H	30 Gal	As Shown	3" min. caliper; 12' o.a. min.; 5' spread min. / single, strong & straight leader; symetrical and full canopy; Florida #1 or better.	LOW	40' x 35'	Highest	
12	CD	Coccoloba diversifolia	Pigeon Plum	*	H	25 Gal	As Shown	1.5" min. caliper; 10' - 12' o.a. / single strong & straight leader; symetrical and full canopy; Florida #1 or better.	LOW	25' x 20'	Medium-High	
18	CU	Coccoloba uvifera	Seagrape	*	H	25 Gal	As Shown	1.5"-2" min. caliper; 8'-10' o.a.; 4.5'-5' min. spread / multitrunk with 3 stems min.; bush; full; Florida #1 or better.	LOW	30' x 25'	Medium-High	
42	CE-A	Conocarpus erectus	Green Buttonwood	*	H	25 Gal.	As Shown	1.75"-2" min. caliper; 10'-12' o.a. / air root-pruning container; single, strong & straight leader; Florida # 1 or better.	LOW	35'x25'	Highest	
29	CE-B	Conocarpus erectus	Green Buttonwood	*	H	15 Gal	As Shown	1" min. caliper; 6' - 7' o.a. / air root-pruning container; multitrunk with 3 stems min.; bush; full; Florida #1 or better.	LOW	35'x25'	Highest	
5	CES-A	Conocarpus erectus 'sericeus'	Silver Buttonwood	*	H	25 Gal	As Shown	1.75"-2" min. caliper; 8'-10' o.a.; 4.5'-5' min. spread / multitrunk with 3 stems min.; bush; full; Florida #1 or better.	LOW	25'x20'	Highest	
14	GD	Guapira discolor	Blolly	*	H	25 Gal	As Shown	1.5"-2" min. caliper; 10'-12' o.a.; 4'-5' min. spread / single, strong & straight leader; symetrical and full canopy; Florida #1 or better.	LOW	30' x 40'		
9	LL	Lysiloma latissilqua	Wild Tamarind	*	H	30 Gal	As Shown	2.5"-3" min. caliper; 10' - 12' o.a. / single strong & straight leader; symetrical and full canopy; Florida #1 or better.	LOW	40'x30'	Medium-High	
42	MF	Myrcianthes fragrans	Simpson Stopper	*	H	25 Gal	As Shown	1"-1.5" min. caliper; 6'-7' o.a.; 4' min. spread / single, strong & straight leader; symetrical and full canopy; Florida #1 or better.	LOW	25'x15'	Good performer	
6	PP	Piscidia piscipula	Jamaican Dogwood	*	H	25 Gal	As Shown	1.5"-2" min. caliper; 10'-12' o.a.; 4'-5' min. spread / single, strong & straight leader; symetrical and full canopy; Florida #1 or better.	LOW	45' x 25'		
50	SM	Swietenia mahogany	Mahogany	*	M	30 Gal	As Shown	1.5"-2" min. caliper; 10'-12' o.a.; 4'-5' min. spread / single, strong & straight leader; symetrical and full canopy; Florida #1 or better.	LOW	80'X25'	Highest	
237 Total new trees												
LARGE PALMS												
QUANT.	SYMBOL	SCIENTIFIC NAME	COMMON NAME	NATIVE	SALT TOLERANT	SIZE	SPACING	NOTES	WATER REQUIREMENT	MATURE PLANT SIZE	WIND RESISTANCE	
									(Height x Width) (FEET)			
40	CN	Cocos nucifera 'Green Malayan'	Coconut Palm	No	H	3' G.W.	As Shown	G.W. (grey wood); full frond; Florida #1 or better.	MEDIUM	80'x18'	Medium-High	
40 Total new large palms												
SMALL PALMS												
QUANT.	SYMBOL	SCIENTIFIC NAME	COMMON NAME	NATIVE	SALT TOLERANT	SIZE	SPACING	NOTES	WATER REQUIREMENT	MATURE PLANT SIZE	WIND RESISTANCE	
										Typical height		
41	LM	Leucothrinax morrisii	Silver Thatch Palm	*	H	15 Gal	As Shown	4'-5' o.a. / Florida # 1 or better. / ALTERNATE: 10 Gal.	LOW	to 20'	Highest	
41	TR	Thrinax radiata	Florida Thatch Palm	*	H	10 Gal	As Shown	4'-5' o.a. / Florida # 1 or better / ALTERNATE: 7 Gal.	LOW	20'	Highest	
82 Total new small palms												
SHRUBS												
QUANT.	SYMBOL	SCIENTIFIC NAME	COMMON NAME	NATIVE	SALT TOLERANT	SIZE	SPACING	NOTES	WATER REQUIREMENT	MATURE PLANT SIZE	WIND RESISTANCE	
										Typical height		
20	AE	Ardisia escallonioides	Marlberry	*	H	7 Gal	As Shown	48" o.a.; 24"-36" spread / bush form; full; Florida #1 or better.	MEDIUM	10' - 20'		
32	CC	Capparis cynophyllophora	Jamaican Caper	*	H	7 Gal	As Shown	48" o.a.; 24"-36" spread / bush form; full; Florida #1 or better.	LOW	9' - 16'		
18	EF	Eugenia foetida	Spanish Stopper	*	H	7 Gal	As Shown	48" o.a.; 24"-36" spread / bush form; full; Florida #1 or better.	LOW	15'		
12	GC	Genipa clusifolia	Seven Year Apple	*	H	7 Gal	As Shown	36"-48" o.a.; 24" spread / bush for; Florida #1 or better.	LOW	8'		
31	GS	Guaiacum sanctum	Lignum vitae	*	H	7 Gal	As Shown	1" cal.; 48" o.a. min.; 36" spread / single leader, Florida # 1 or better	LOW	15'		
83	HP	Hamelia patens var. 'Compacta'	Dwarf Firebush	*	M	3 Gal	As Shown	24" min. / bush form; full; Florida #1 or better.	MEDIUM	8'		
42	PS	Psychotria sulzneri	Shortleaf Coffee	*	M	3 Gal	As Shown	24" min. / bush form; full; Florida #1 or better.	MEDIUM	6'		
238 Total new shrubs												
GROUNDCOVER												
QUANT.	SYMBOL	SCIENTIFIC NAME	COMMON NAME	NATIVE	SALT TOLERANT	SIZE	SPACING	NOTES	WATER REQUIREMENT	MATURE PLANT SIZE	WIND RESISTANCE	
	EL	Ernodea littoralis	Golden Creeper	*	H	3 Gal	24 "O.C.	Full pot / Install at a distance of 18" from the edge of pavement or curb.	LOW	2'	NA	
	HL	Hymenocallis latifolia	Mangrove spiderlily	*	H	3 Gal	24 "O.C.	Full pot / Install at a distance of 18" from the edge of pavement or curb.	LOW	3'	NA	
	IP	Ipomoea pes-caprae	Railroad Vine	*	H	1 Gal	24 "O.C.	Full pot / Install at a distance of 18" from the edge of pavement or curb.	LOW	to 1'	NA	
	SeP	Sesuvium portulacastrum	Sea Purslane	*	H	1 Gal	36 "O.C.	Full pot / Install at a distance of 18" from the edge of pavement or curb.	LOW	to 1'	NA	
	SP	Spartina patens	Salt Cordgrass	*	H	3 Gal	36 "O.C	Full pot / Install at a distance of 24" from the edge of pavement or curb.	LOW	2'	NA	
	SJ	Stachytarpheta jamaicensis	Blue Porterweed	*	H	1 Gal	24 "O.C	Full pot / Install at a distance of 18" from the edge of pavement or curb.	LOW	2'	NA	
0 Total new groundcover												
SOD												
10028	SOD-1	Arachis glabrata 'Ecoturf'	Perennial Peanut		H	Sod / SF		In panels / Free of weeds. Refer to specifications.	LOW			
152174	SOD-2	Paspalum notatum - 'Argentine'	Bahiagrass		H	Sod / SF		Free of weeds. Refer to specifications.	LOW			
162,202 Total new sod (SF)												

REVISIONS			LAOR		MONROE COUNTY PUBLIC WORKS/ENGINEERING DIVISION 1100 Simonton Street, Suite 2-231 Key West, Florida 33040 (305) 292-4560 FAX (305) 292-4558	MONROE COUNTY PUBLIC WORKS/ENGINEERING DIVISION PROJECT NAME RELOCATION OF ATLANTIC BOULEVARD	TREE PERMIT	PLANT LIST	SHEET NO. LP-08C
DATE	BY	DESCRIPTION							
			Leticia Fernandez-Beraud, RLA LA6666720 FERNANDEZ-BERAUD, INC. Landscape Architecture and Planning						04.10.2017

PLANT TABULATION - Atlantic Blvd. Relocation at Higgs Beach Park																	
NEW TREES		LP-08	LP-09	LP-10	LP-11	LP-12	LP-13	LP-14	LP-15	LP-16	LP-17	LP-18	LP-19	LP-20	LP-21	SUB-TOTAL (ea)	TOTAL (each)
SCIENTIFIC NAME	COMMON NAME																237
<i>Bursera simaruba</i>	Gumbo Limbo		5	1	1		1		2							10	
<i>Coccoloba diversifolia</i>	Pigeon Plum	9		3												12	
<i>Coccoloba uvifera</i>	Seagrape		3			7								6	2	18	
<i>Conocarpus erectus (A)</i>	Green Buttonwood (A)		9	3	10	10		2	6	1			1			42	
<i>Conocarpus erectus (B)</i>	Green Buttonwood (B)			9			9				4	7				29	
<i>Conocarpus erectus 'Sericeus'</i>	Silver Buttonwood								2	3						5	
<i>Guapira discolor</i>	Blolly			7			2				3	2				14	
<i>Lysiloma latisilqua</i>	Wild Tamarind								2	1				6		9	
<i>Myrcianthes fragrans</i>	Simpson Stopper		9		17			2	12				2			42	
<i>Piscidia piscipula</i>	Jamaican Dogwood			2			2	1			1					6	
<i>Swietenia mahogany</i>	Mahogany			4	10	5	2	10	14				5			50	
NEW LARGE PALMS		LP-08	LP-09	LP-10	LP-11	LP-12	LP-13	LP-14	LP-15	LP-16	LP-17	LP-18	LP-19	LP-20	LP-21	SUB-TOTAL (ea)	TOTAL (each)
SCIENTIFIC NAME	COMMON NAME																40
<i>Cocos nucifera</i>	Coconut Palm	5	6		1	12				5		2	2	7		40	
NEW SMALL PALMS		LP-08	LP-09	LP-10	LP-11	LP-12	LP-13	LP-14	LP-15	LP-16	LP-17	LP-18	LP-19	LP-20	LP-21	SUB-TOTAL (ea)	TOTAL (each)
SCIENTIFIC NAME	COMMON NAME																82
<i>Leucotirinox morrisii</i>	Silver Thatch Palm		8		7				2				24			41	
<i>Thrinax radiata</i>	Florida Thatch Palm	10	3	13	10						2	3				41	
RELOCATED TREES		LP-08	LP-09	LP-10	LP-11	LP-12	LP-13	LP-14	LP-15	LP-16	LP-17	LP-18	LP-19	LP-20	LP-21	SUB-TOTAL (ea)	TOTAL (each)
SCIENTIFIC NAME	COMMON NAME																7
<i>Bursera simaruba (Relocated)</i>	Gumbo Limbo											2	2			4	
<i>Conocarpus erectus 'Sericeus' (Relocated)</i>	Silver Buttonwood											1				1	
<i>Swietenia mahogany (Relocated)</i>	Mahogany												2			2	
RELOCATED LARGE PALMS		LP-08	LP-09	LP-10	LP-11	LP-12	LP-13	LP-14	LP-15	LP-16	LP-17	LP-18	LP-19	LP-20	LP-21	SUB-TOTAL (ea)	TOTAL (each)
SCIENTIFIC NAME	COMMON NAME																97
<i>Cocos nucifera (Relocated)</i>	Coconut Palm	13	6	3	12	9				3	2	11	20	15	3	97	
NEW SHRUBS		LP-08	LP-09	LP-10	LP-11	LP-12	LP-13	LP-14	LP-15	LP-16	LP-17	LP-18	LP-19	LP-20	LP-21	SUB-TOTAL (ea)	TOTAL (each)
SCIENTIFIC NAME	COMMON NAME																252
<i>Ardisia escallonioides</i>	Marlberry						2				18					20	
<i>Capparis cynophyllophora</i>	Jamaican Caper							19	4				9			32	
<i>Eugenia foetida</i>	Spanish Stopper	18														18	
<i>Genipa clusifolia</i>	Seven Year Apple		2		3	7										12	
<i>Gualacum sanctum</i>	Lignum vitae												11	20		31	
<i>Hamelia patens 'Compacta'</i>	Dwarf Fire Bush										29	25	34			88	
<i>Psychotria sulzneri</i>	Shortleaf Coffee											3	48			51	
NEW GROUNDCOVER		LP-08	LP-09	LP-10	LP-11	LP-12	LP-13	LP-14	LP-15	LP-16	LP-17	LP-18	LP-19	LP-20	LP-21	SUB-TOTAL (ea)	TOTAL (each)
SCIENTIFIC NAME	COMMON NAME																0
<i>Ernodea littoralis</i>	Golden Creeper															0	
<i>Hymenocallis latifolia</i>	Mangrove Spiderlily															0	
<i>Ipomoea pes-caprae</i>	Railroad Vine															0	
<i>Sesuvium portulacastrum</i>	Sea Purslane															0	
<i>Spartina patens</i>	Salt Cordgrass															0	
<i>Stachytarpheta jamaicensis</i>	Blue Porterweed															0	
NEW SOD		LP-08	LP-09	LP-10	LP-11	LP-12	LP-13	LP-14	LP-15	LP-16	LP-17	LP-18	LP-19	LP-20	LP-21	SUB-TOTAL (SF)	TOTAL (SF)
SCIENTIFIC NAME	COMMON NAME																
<i>Arachis glabrata 'Ecoturf'</i>	Perennial Peanut	2504	2000	898										4940		10342	10342
<i>Paspalum notatum - 'Argentine'</i>	Bahiagrass	2158	858	3380	9133	9820	14110	20658	23778	6212	7961	17844	16593	24132		156637	156637

REVISIONS		
DATE	BY	DESCRIPTION

LAOR

Leticia Fernandez-Beraud, RLA
LA6666720

FERNANDEZ-BERAUD, INC.
Landscape Architecture and Planning



MONROE COUNTY
PUBLIC WORKS/ENGINEERING DIVISION

1100 Simonton Street, Suite 2-231
Key West, Florida 33040
(305) 292-4560 FAX (305) 292-4558

MONROE COUNTY
PUBLIC WORKS/ENGINEERING DIVISION

PROJECT NAME

RELOCATION OF ATLANTIC BOULEVARD

PLANT TABULATION

TREE PERMIT

04.10.2017


SHEET
NO.

LP-08D

NOTES:

- 1) **PLANS SUPERCEDE TABULATIONS.** LANDSCAPE CONTRACTOR IS RESPONSIBLE TO VERIFY ALL PLANT QUANTITIES AND BUILD AS PER PLANS, EVEN IF THERE IS A DISCREPANCIES BETWEEN PLANT LIST QUANTITIES AND PLANS. IN CASE OF DISCREPANCIES, NOTIFY LANDSCAPE ARCHITECT.
- 2) **PLANS ARE INCOMPLETE WITHOUT SPECIFICATIONS.** LANDSCAPE CONTRACTOR IS RESPONSIBLE TO FOLLOW ALL SPECIFICATIONS REQUIREMENTS.
- 3) **ALL PLANT SPECIFICATIONS** IN TERMS OF GALLONAGE, HEIGHT, CANOPY, CALIPER, AND, DBH **SHALL BE FULFILLED, EVEN THOUGH IF IT MEANS TO SURPASS SOME OF THOSE SPECIFICATIONS.**
- 4) **ALL PLANT LAYOUT SHALL BE APPROVED BY LANDSCAPE ARCHITECT** PRIOR TO INSTALLATION. LANDSCAPE CONTRACTOR IS RESPONSIBLE TO CONTACT LANDSCAPE ARCHITECT AT LEAST 10 BUSINESS DAYS PRIOR TO INSTALLATION, IN ORDER TO REVIEW PLANTING LAYOUT.
- 5) LANDSCAPE CONTRACTOR IS RESPONSIBLE TO SUBMIT TO THE LANDSCAPE ARCHITECT UNIT PRICES OF ALL LANDSCAPE MATERIAL.
- 6) **LANDSCAPE CONTRACTOR IS RESPONSIBLE TO SUBMIT TO THE LANDSCAPE ARCHITECT PHOTOGRAPHS OF ALL PLANT MATERIAL,** SHOP DRAWINGS OF LANDSCAPE EDGING (IF REQUIRED), HORTICULTURAL SOIL ANALYSIS (AS PER SPECIFICATIONS), SAMPLES OF MULCH, RIVER ROCK, FILTER FABRIC, OR ANY OTHER REQUIRED SUBMITTAL AS PER SPECIFICATIONS.
- 7) LANDSCAPE CONTRACTOR IS RESPONSIBLE TO RE-INSTALL AND/OR REPLACE ANY PLANT MATERIAL THAT HAS NOT BEEN APPROVED OR THAT IS UNACCEPTABLE TO THE LANDSCAPE ARCHITECT.
- 8) ALL GROUNDCOVER SHALL BE PLANTED AT DISTANCES TO EDGE OF PAVEMENTS / SEATING WALLS CONSIDERING THE FUTURE MATURE SIZE OF PLANT. IN CASE THAT THE GROUNDCOVER IS INSTALLED TOO CLOSE TO THESE EDGES, LANDSCAPE CONTRACTOR WILL BE RESPONSIBLE TO RE-INSTALL THE PLANT MATERIAL AT NO COST TO THE PROJECT. REFER TO PLANT LIST AND PLANTING DETAILS.
- 9) ALL SOD PANELS TO BE INSTALLED EVENLY, TO MEET SMOOTHLY EXISTING SOD AND ACCORDING TO THE PLANTING DETAILS.
- 10) ALL PLANT MATERIAL SHALL MEET OR EXCEED ALL SIZE REQUIREMENTS.
- 11) AS PART OF THE CONTRACT, ALL INVASIVE TREES (BRAZILIAN PEPPER, LEAD TREE AND MAHOE) ON THE ENTIRE SITE SHALL BE REMOVED.
- 12) ALL LANDSCAPE WORK SHALL BE KEPT AWAY FROM THE EXISTING WHISTLING DUCK POND AND THE FAA TOWER, WHICH ARE CONSIDERED TO BE A JURISDICTIONAL WETLANDS AREA.

REVISIONS			LAOR		MONROE COUNTY PUBLIC WORKS/ENGINEERING DIVISION 1100 Simonton Street, Suite 2-231 Key West, Florida 33040 (305) 292-4560 FAX (305) 292-4558	MONROE COUNTY PUBLIC WORKS/ENGINEERING DIVISION PROJECT NAME RELOCATION OF ATLANTIC BOULEVARD	PLANTING NOTES TREE PERMIT	SHEET NO. LP-08E
DATE	BY	DESCRIPTION						
			LAOR Leticia Fernandez-Beraud, RLA LA6666720 FERNANDEZ-BERAUD, INC. Landscape Architecture and Planning					

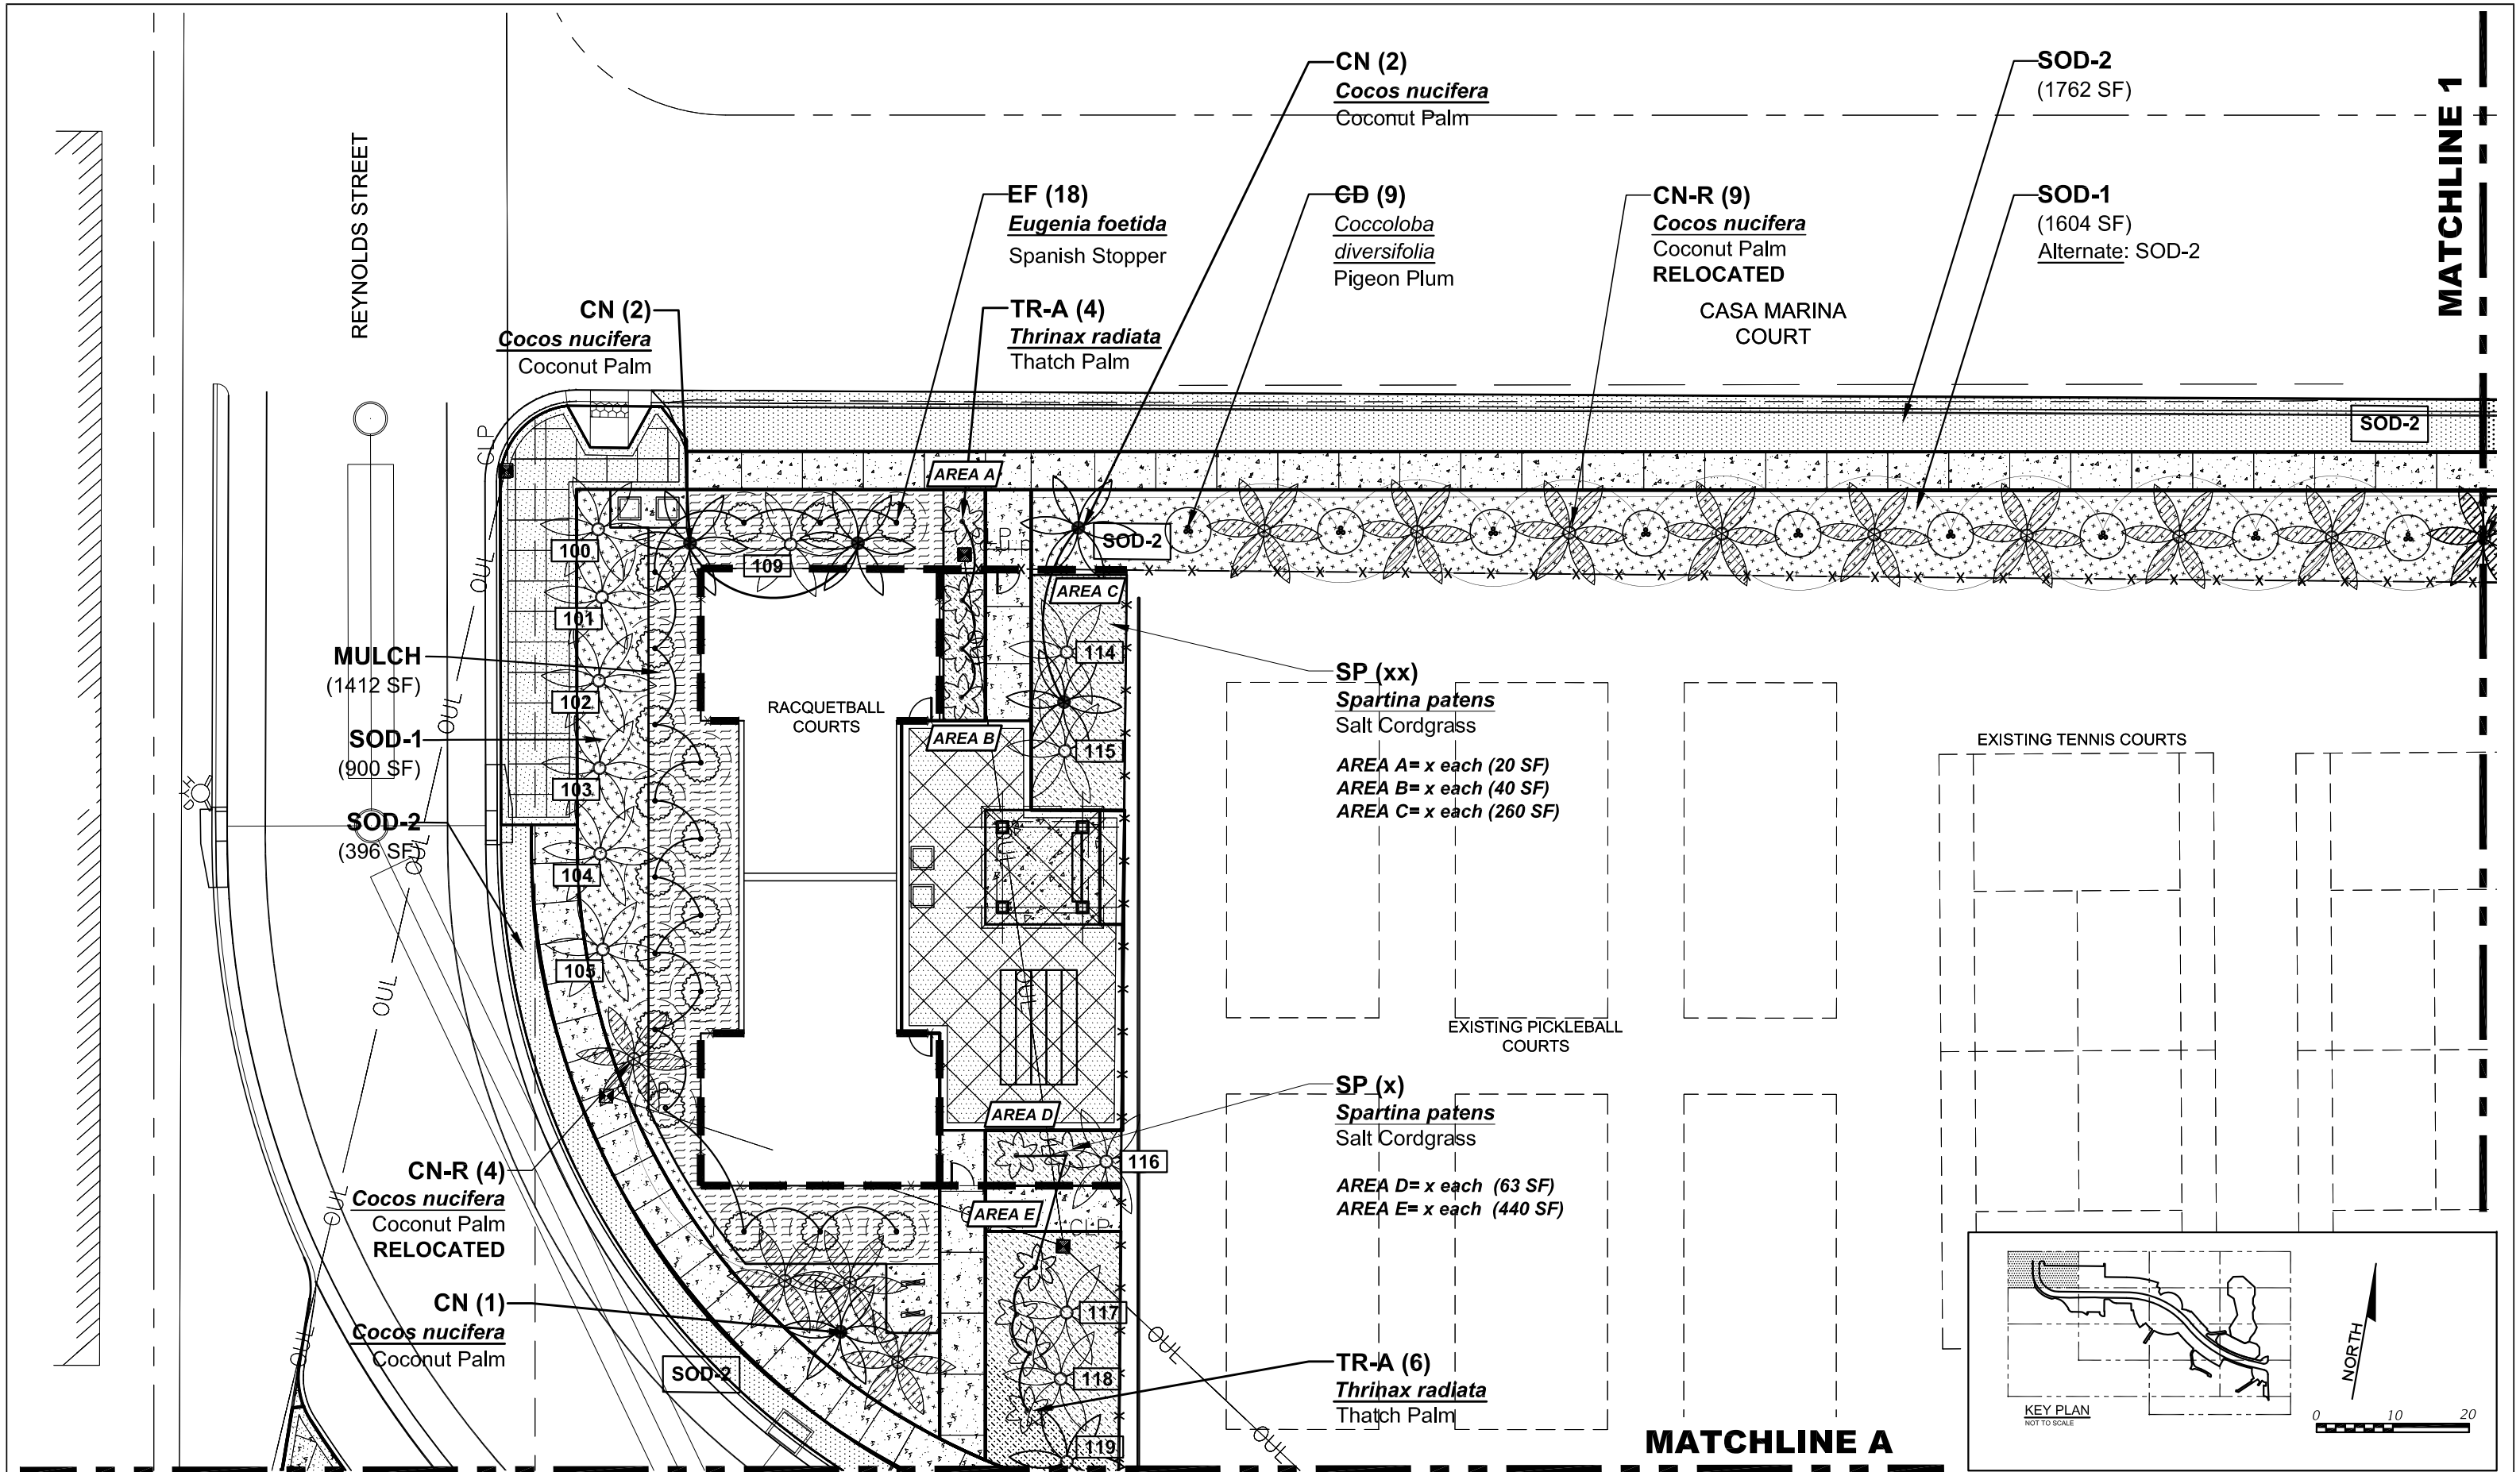

REVISIONS			LAOR		MONROE COUNTY PUBLIC WORKS/ENGINEERING DIVISION	MONROE COUNTY PUBLIC WORKS/ENGINEERING DIVISION	ENLARGED PLANTING PLAN	SHEET NO. LP-08
DATE	BY	DESCRIPTION						
			Leticia Fernandez-Beraud, RLA LA6666720 FERNANDEZ-BERAUD, INC. Landscape Architecture and Planning		1100 Simonton Street, Suite 2-231 Key West, Florida 33040 (305) 292-4560 FAX (305) 292-4558	PROJECT NAME RELOCATION OF ATLANTIC BOULEVARD	TREE PERMIT	04.10.2017