

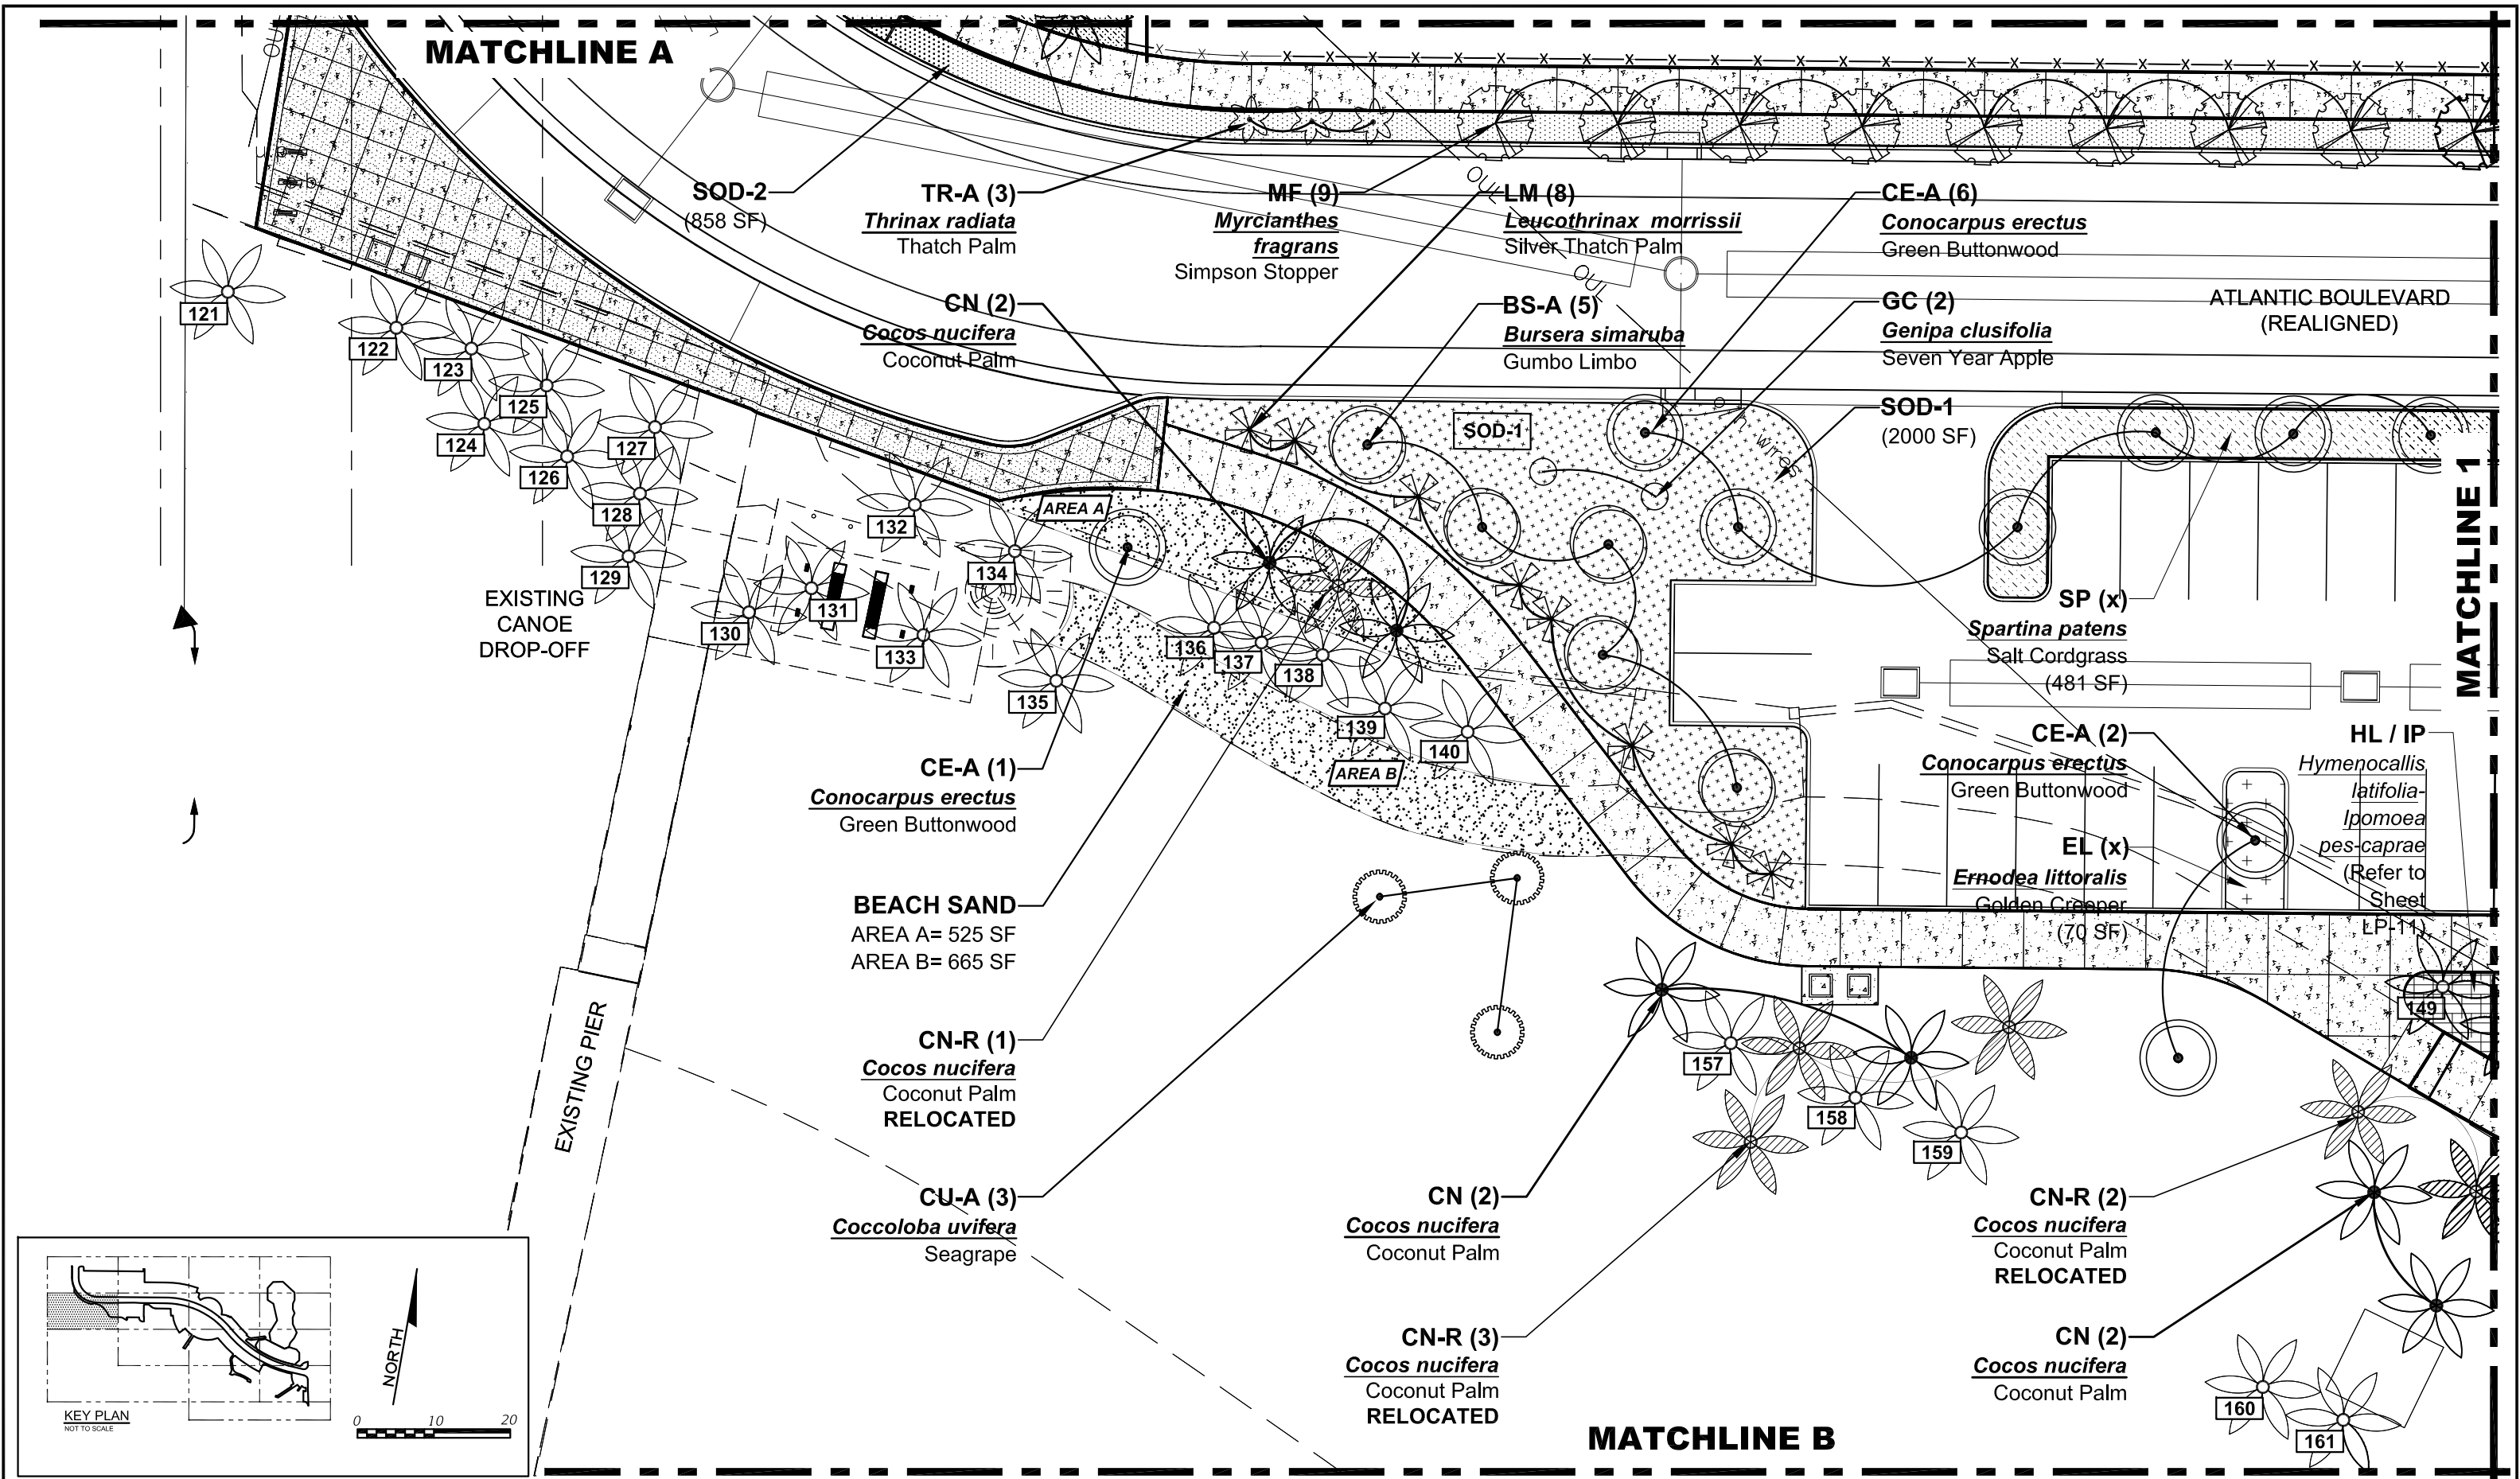


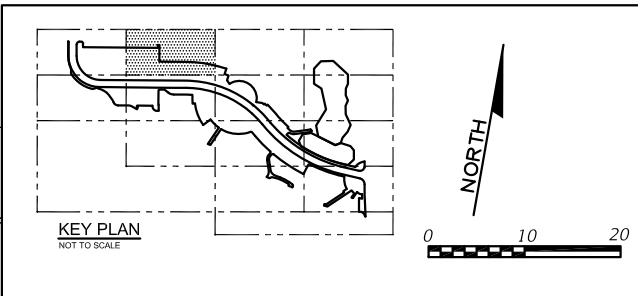


REVISIONS			LAOR		MONROE COUNTY PUBLIC WORKS/ENGINEERING DIVISION	MONROE COUNTY PUBLIC WORKS/ENGINEERING DIVISION	ENLARGED PLANTING PLAN	SHEET NO. LP-09
DATE	BY	DESCRIPTION						
			Leticia Fernandez-Beraud, RLA LA6666720 FERNANDEZ-BERAUD, INC. Landscape Architecture and Planning		1100 Simonton Street, Suite 2-231 Key West, Florida 33040 (305) 292-4560 FAX (305) 292-4558	PROJECT NAME RELOCATION OF ATLANTIC BOULEVARD	TREE PERMIT 04.10.2017	

TREE PERMIT SUBMITTAL PLANS


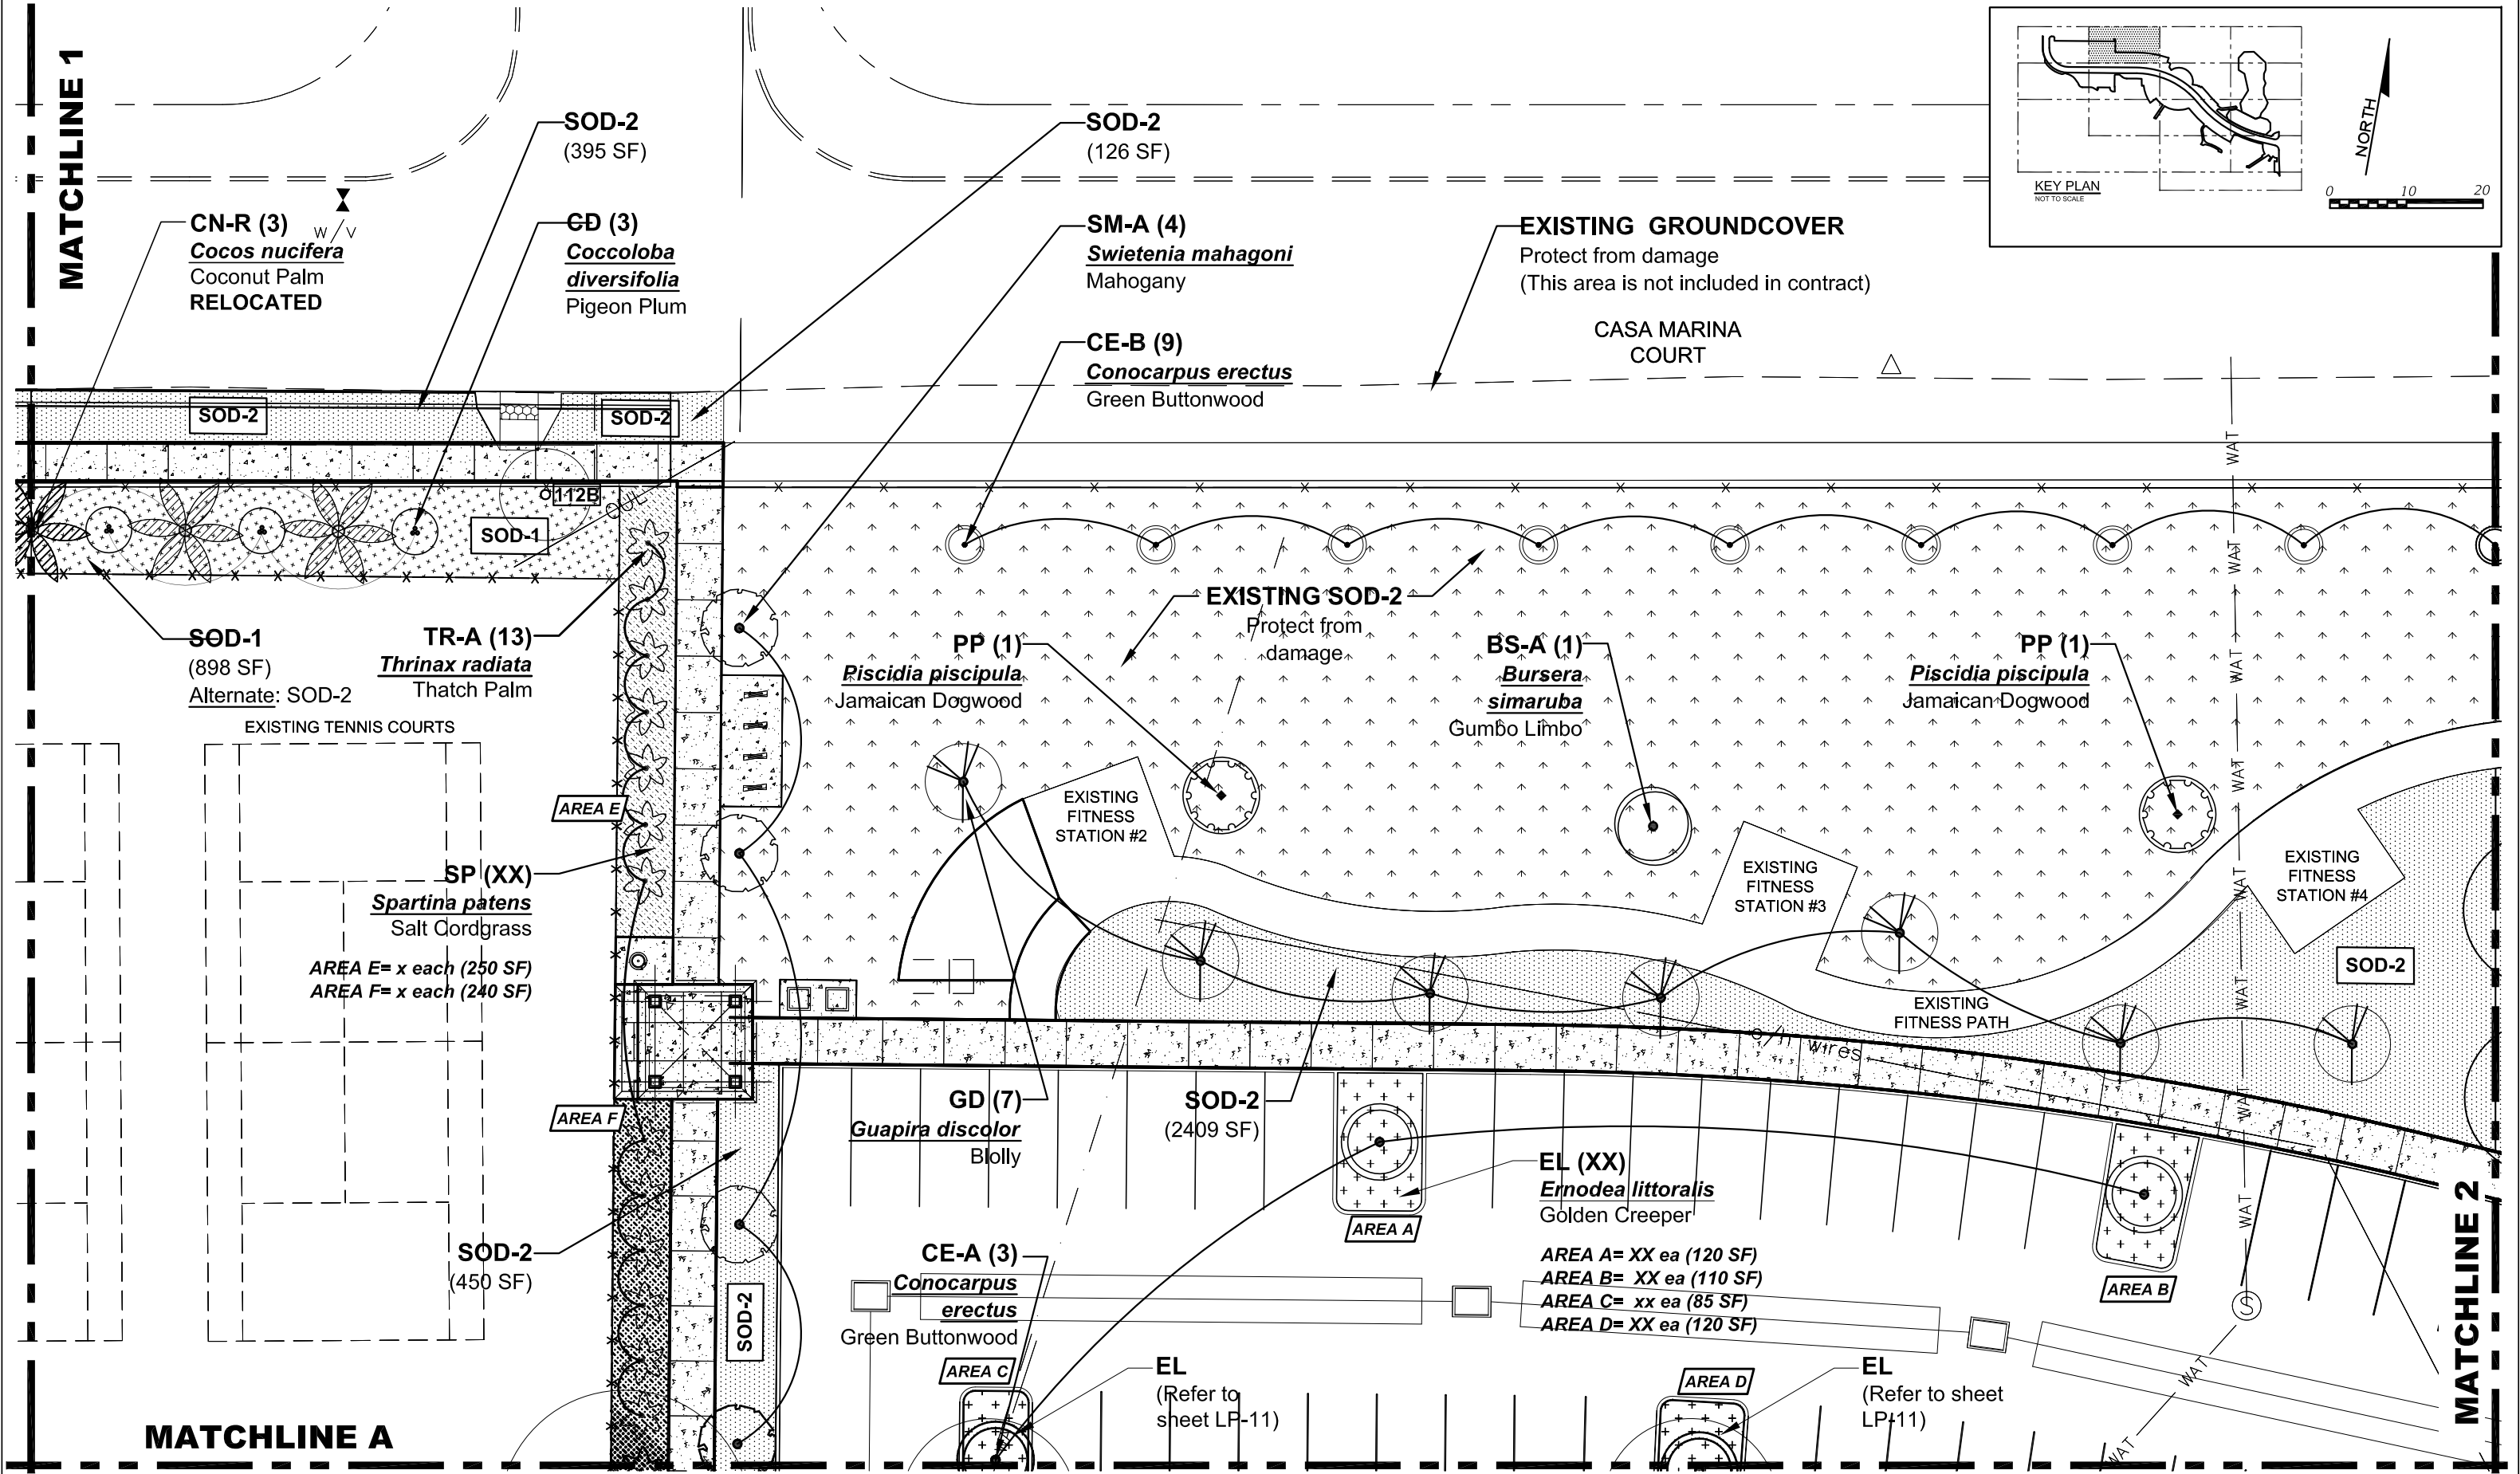


REVISIONS			LAOR	MONROE COUNTY PUBLIC WORKS/ENGINEERING DIVISION	MONROE COUNTY PUBLIC WORKS/ENGINEERING DIVISION	ENLARGED PLANTING PLAN	SHEET NO. LP-10
DATE	BY	DESCRIPTION					
			Leticia Fernandez-Beraud, RLA LA6666720 FERNANDEZ-BERAUD, INC. Landscape Architecture and Planning	 1100 Simonton Street, Suite 2-231 Key West, Florida 33040 (305) 292-4560 FAX (305) 292-4558	PROJECT NAME RELOCATION OF ATLANTIC BOULEVARD	TREE PERMIT 04.10.2017	

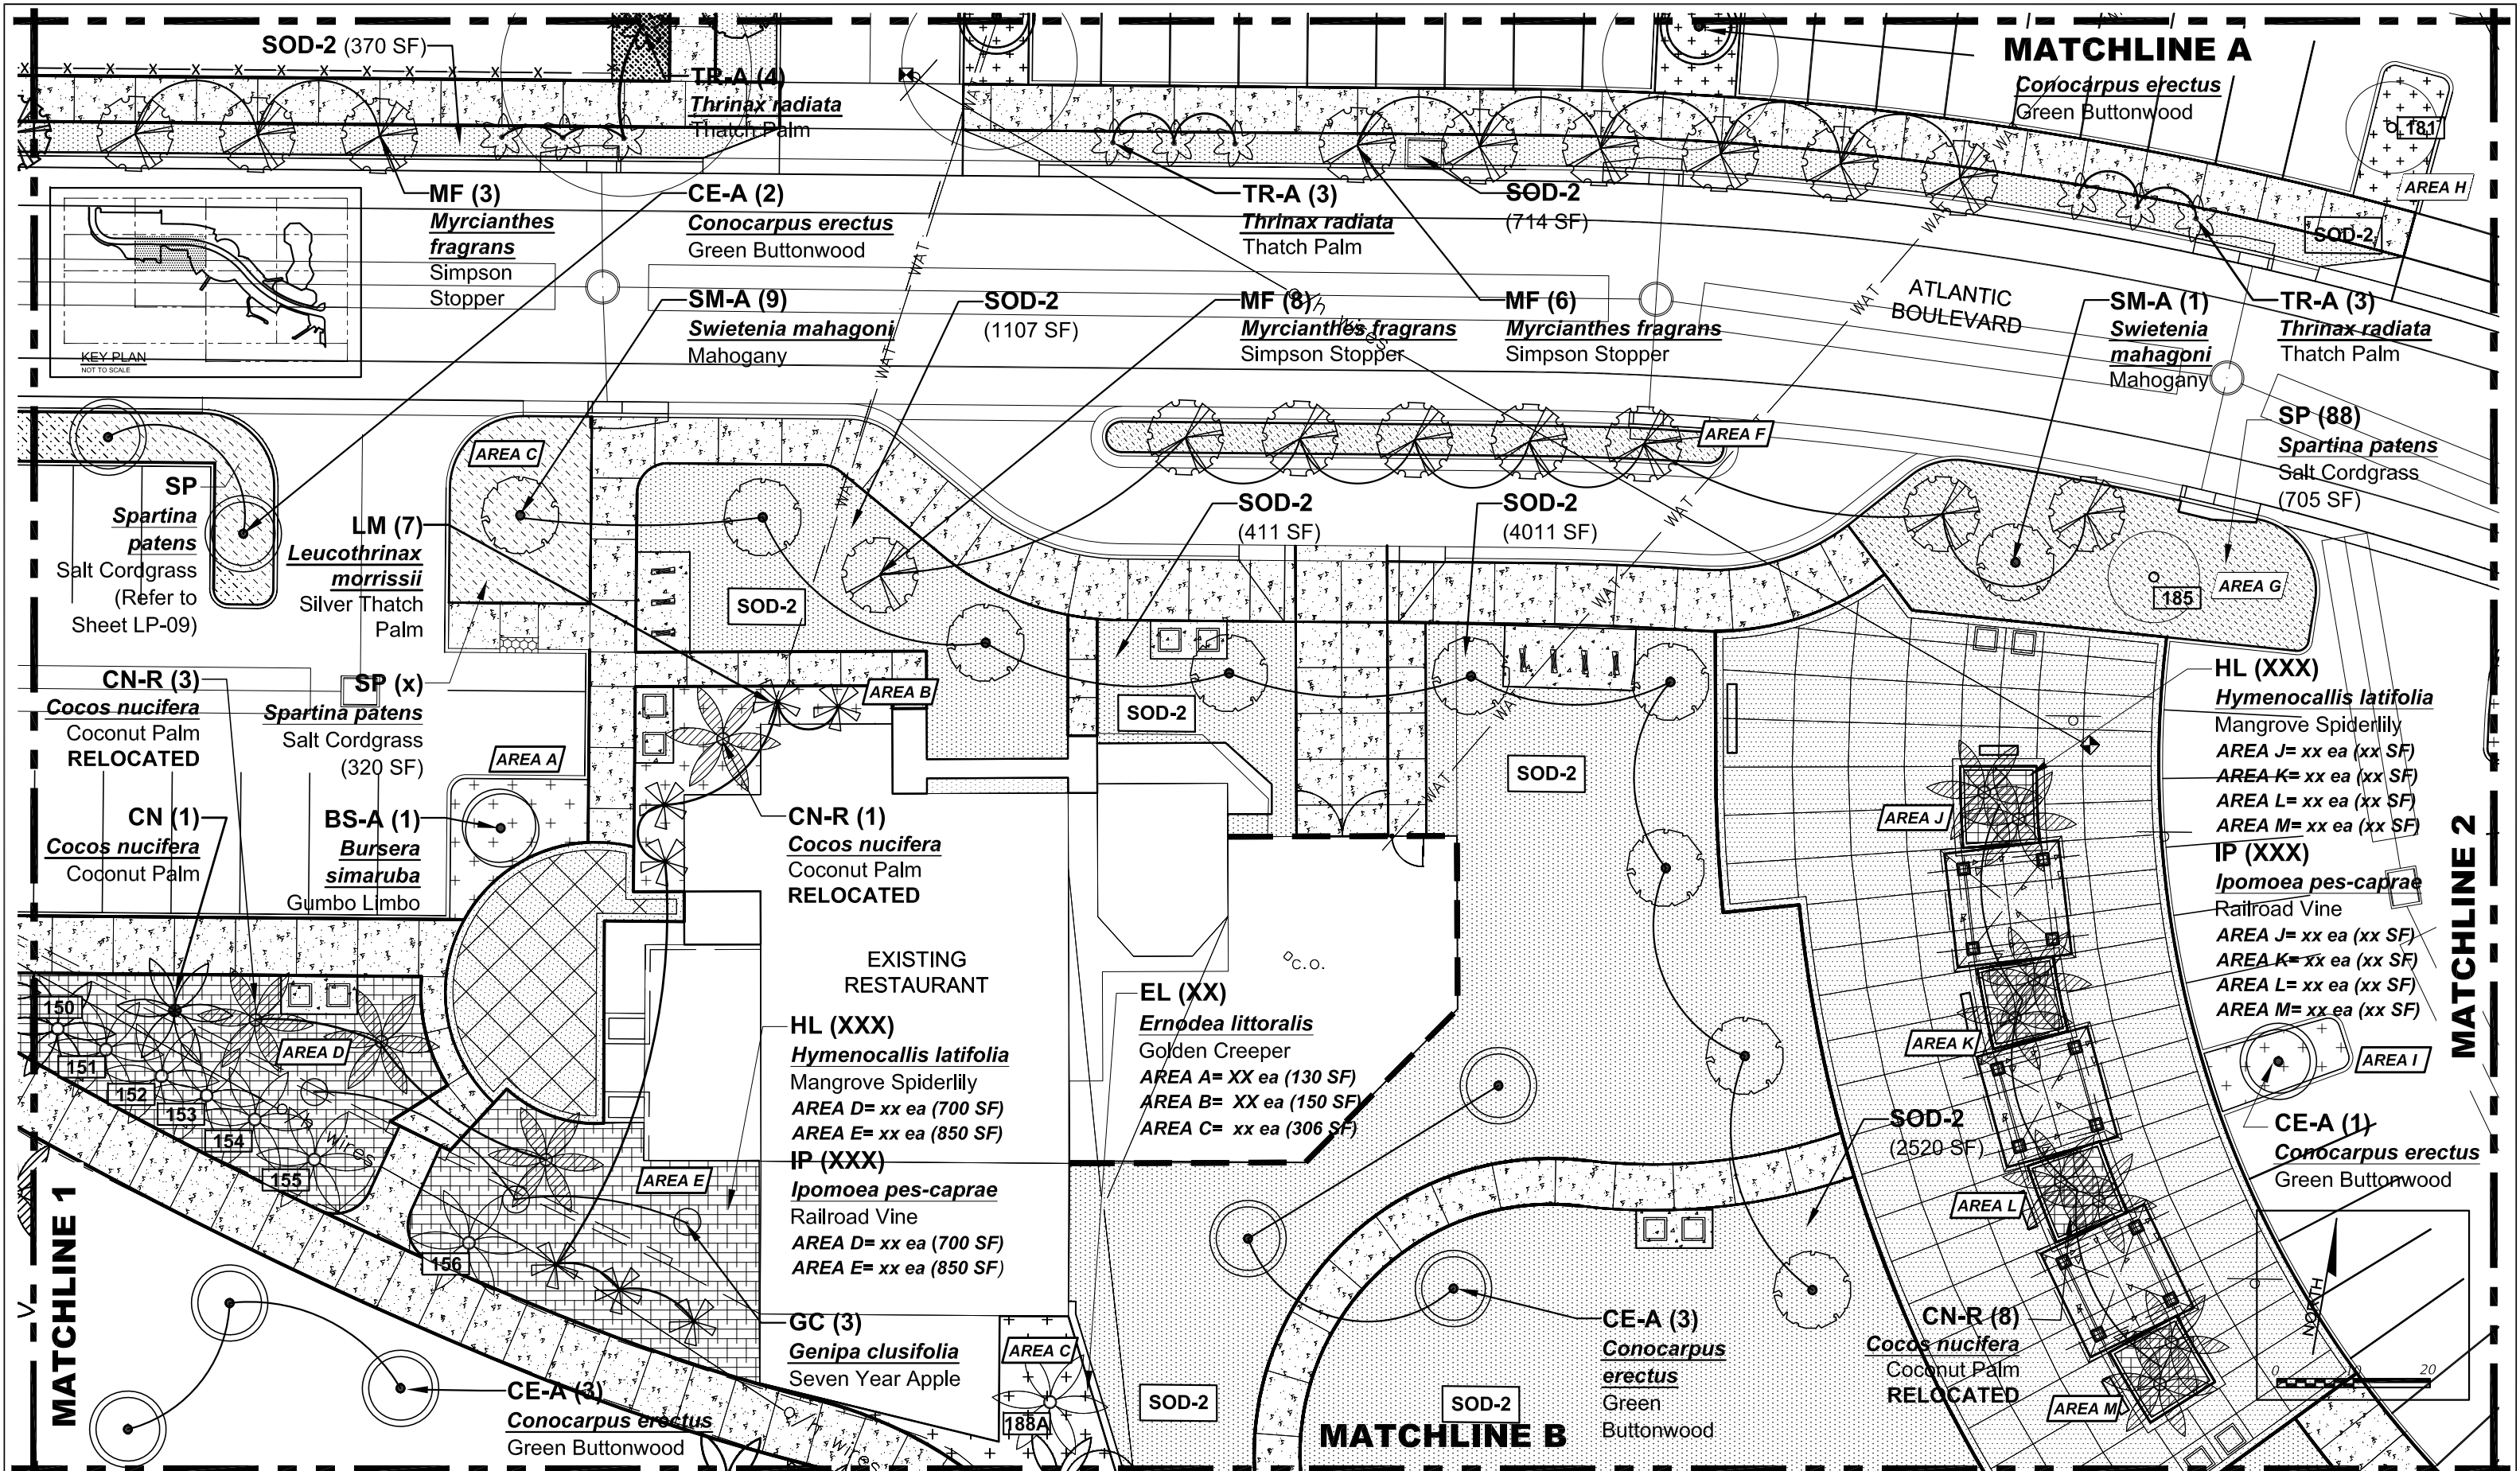

REVISIONS			LAOR	MONROE COUNTY PUBLIC WORKS/ENGINEERING DIVISION	MONROE COUNTY PUBLIC WORKS/ENGINEERING DIVISION	ENLARGED PLANTING PLAN	SHEET NO. LP-11
DATE	BY	DESCRIPTION					
			Leticia Fernandez-Beraud, RLA LA6666720 FERNANDEZ-BERAUD, INC. Landscape Architecture and Planning	1100 Simonton Street, Suite 2-231 Key West, Florida 33040 (305) 292-4560 FAX (305) 292-4558	PROJECT NAME RELOCATION OF ATLANTIC BOULEVARD	TREE PERMIT	04.10.2017

MATCHLINE 2

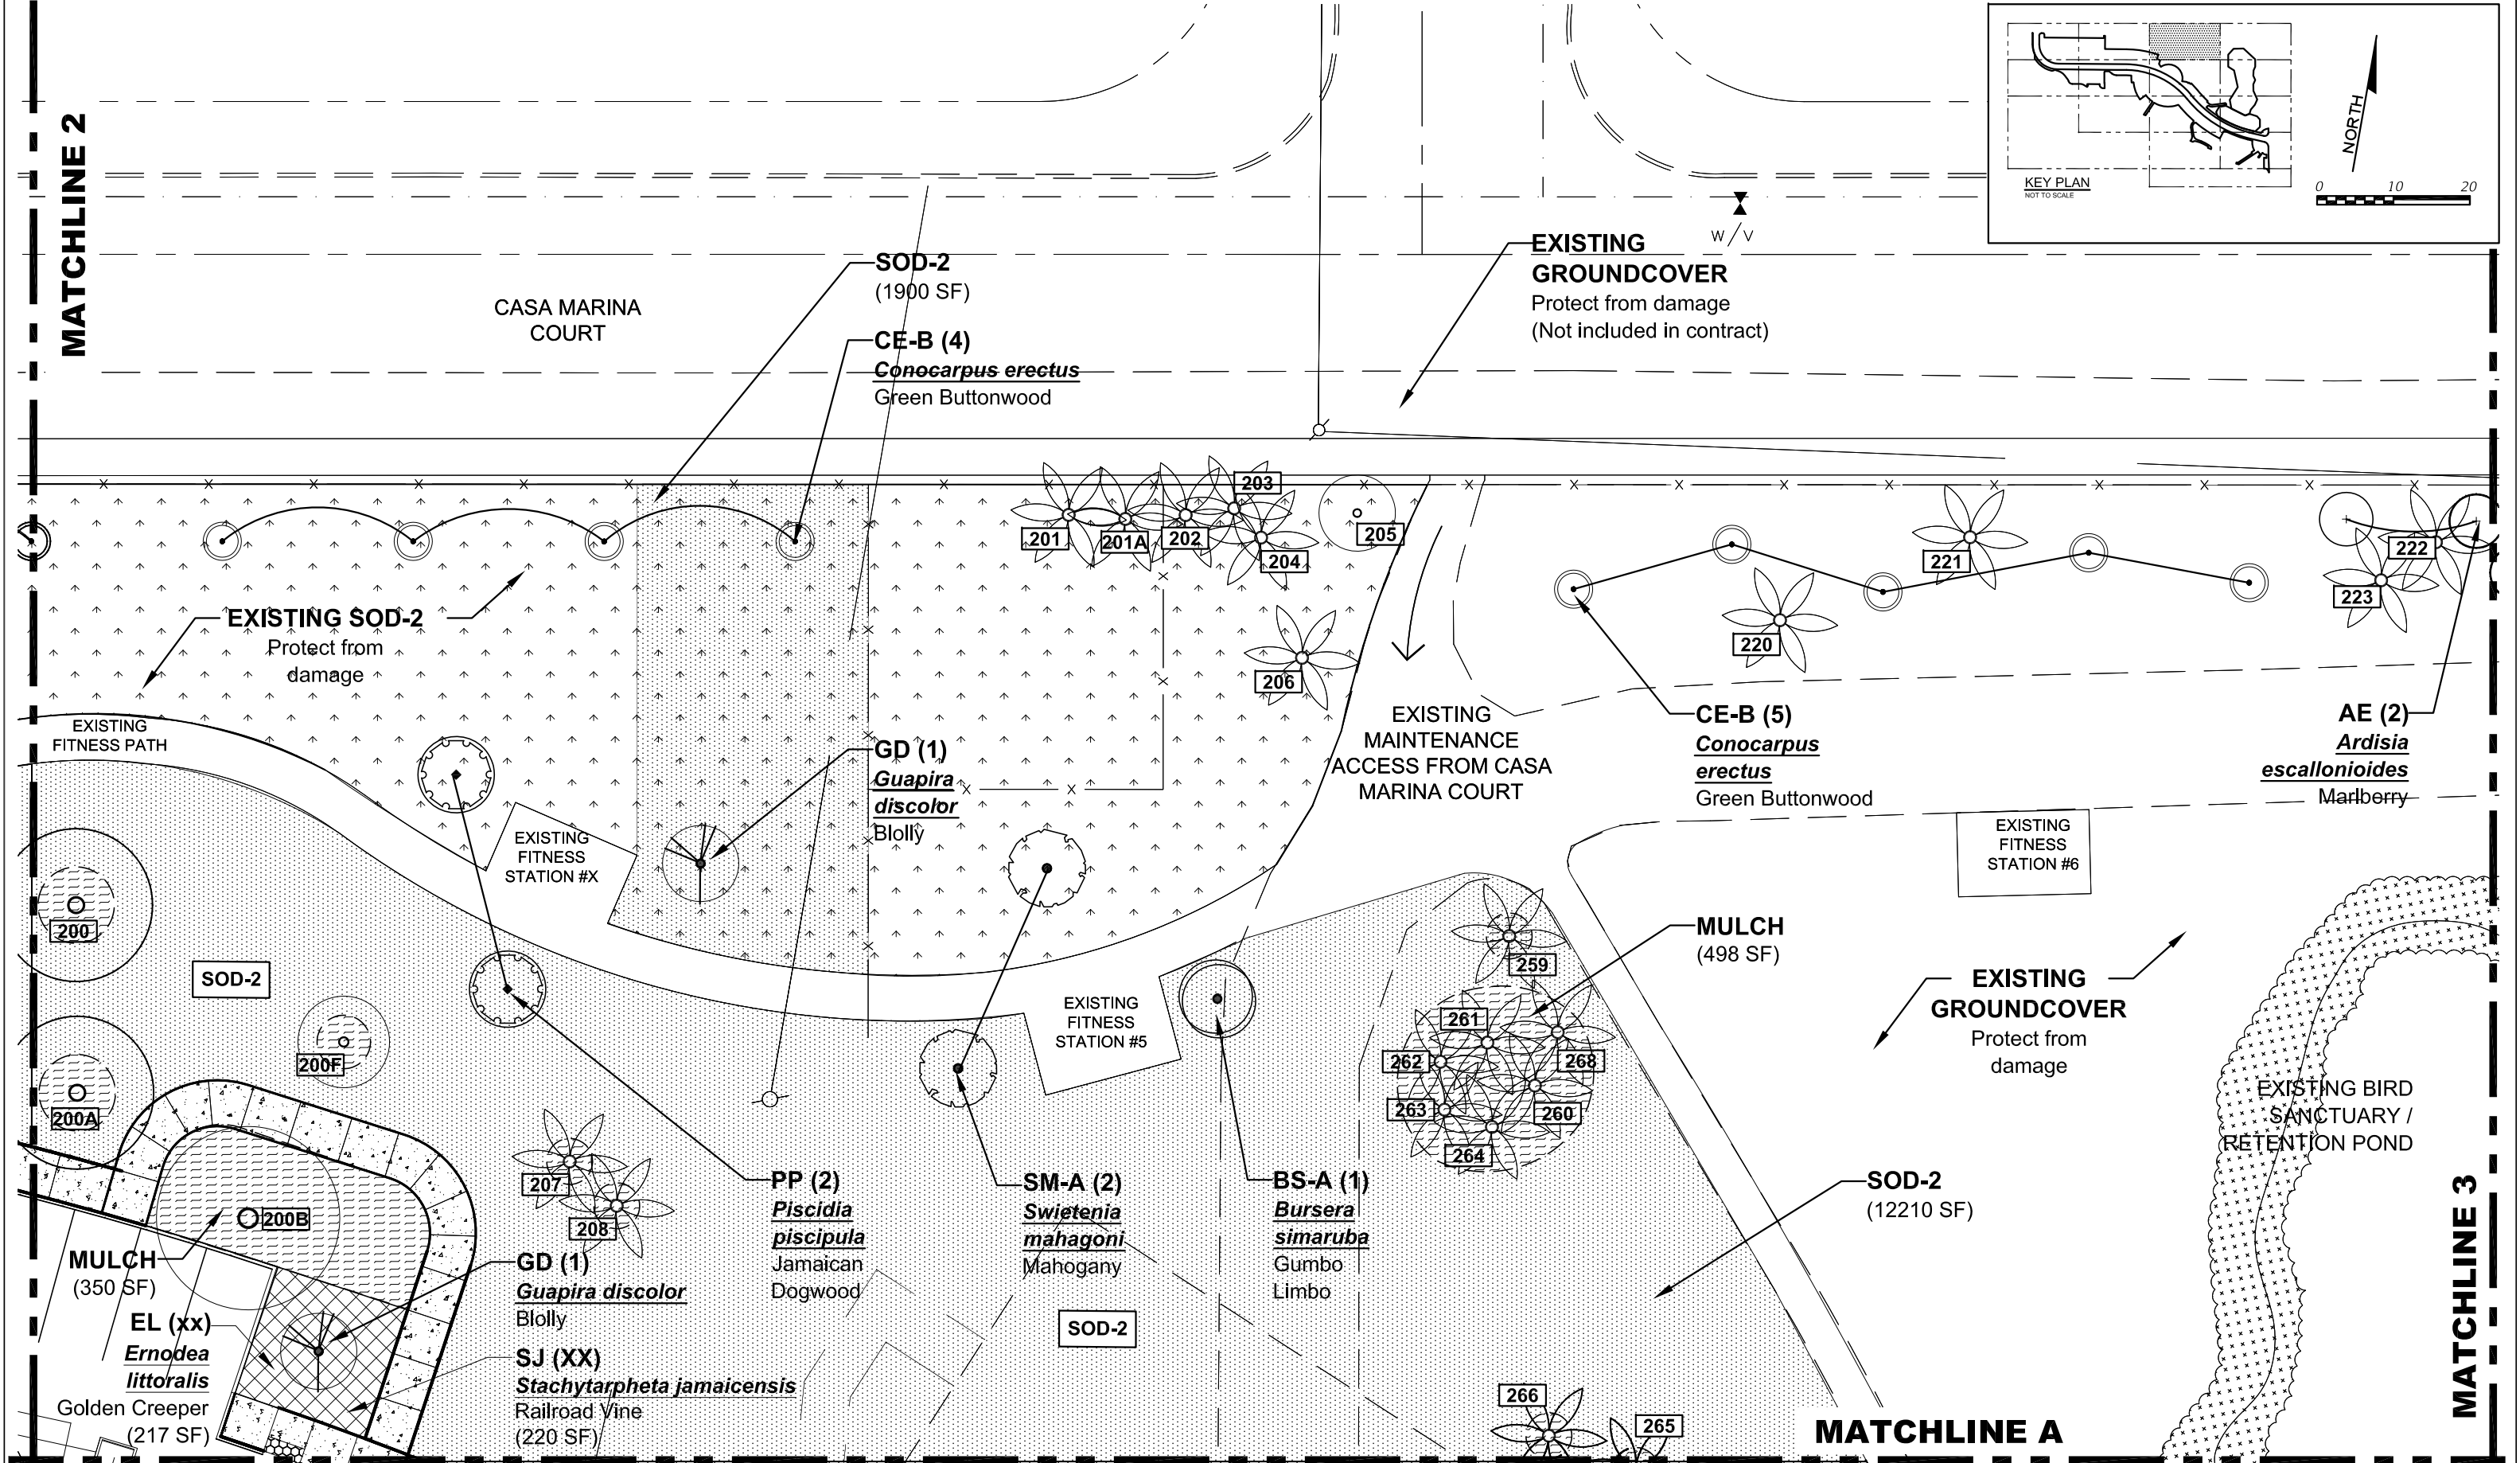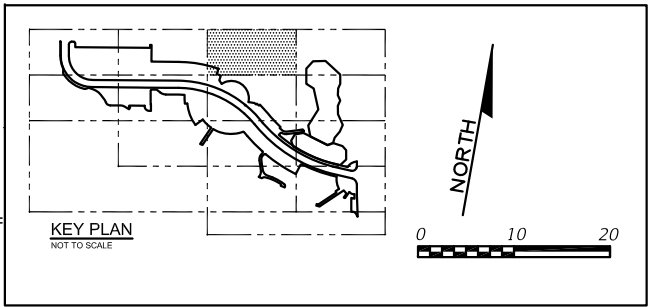

REVISIONS		
DATE	BY	DESCRIPTION

LAOR

Leticia Fernandez-Beraud, RLA
LA6666720

FERNANDEZ-BERAUD, INC.
Landscape Architecture and Planning



MONROE COUNTY
PUBLIC WORKS/ENGINEERING DIVISION

1100 Simonton Street, Suite 2-231
Key West, Florida 33040
(305) 292-4560 FAX (305) 292-4558

MONROE COUNTY
PUBLIC WORKS/ENGINEERING DIVISION

PROJECT NAME

RELOCATION OF ATLANTIC BOULEVARD

ENLARGED PLANTING PLAN



TREE PERMIT

04.10.2017


SHEET NO.

LP-13


MATCHLINE 2

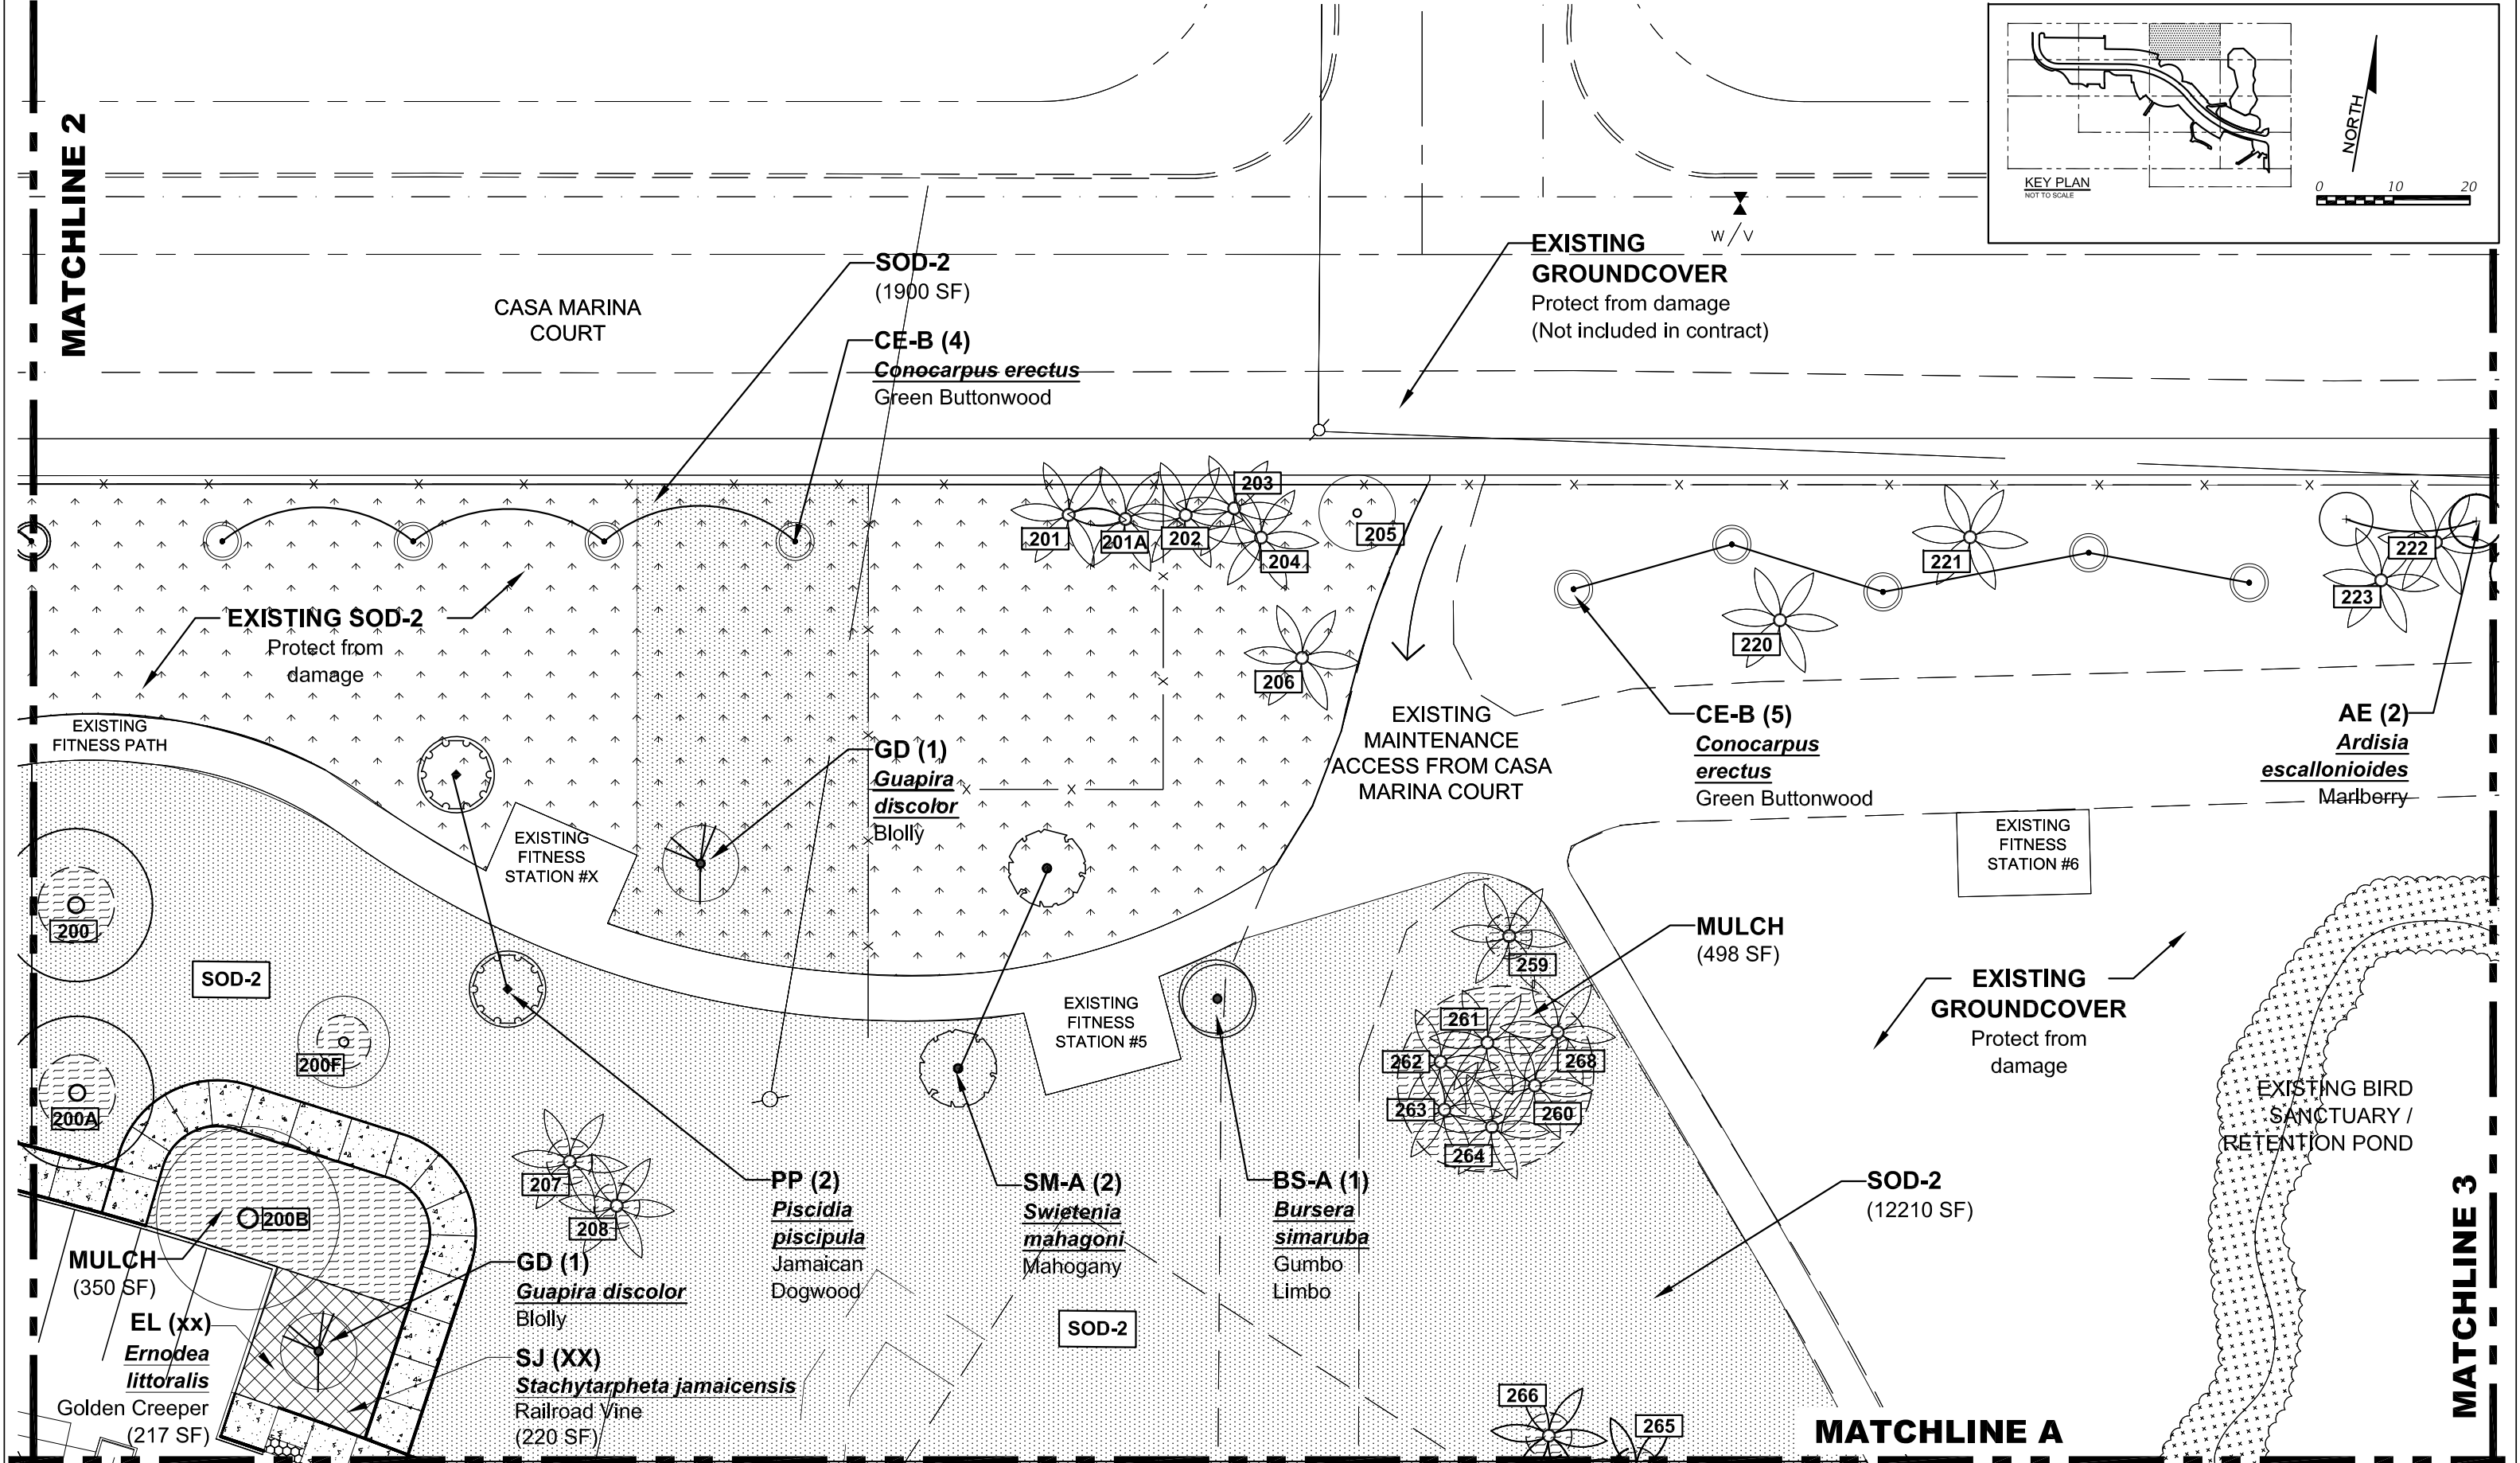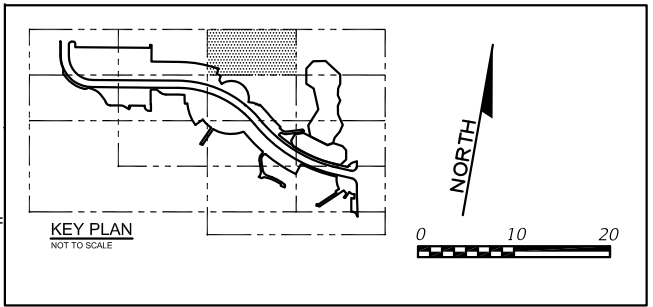

REVISIONS			LAOR		MONROE COUNTY PUBLIC WORKS/ENGINEERING DIVISION	MONROE COUNTY PUBLIC WORKS/ENGINEERING DIVISION	ENLARGED PLANTING PLAN	SHEET NO. LP-13
DATE	BY	DESCRIPTION						
			Leticia Fernandez-Beraud, RLA LA6666720 FERNANDEZ-BERAUD, INC. Landscape Architecture and Planning		1100 Simonton Street, Suite 2-231 Key West, Florida 33040 (305) 292-4560 FAX (305) 292-4558	PROJECT NAME RELOCATION OF ATLANTIC BOULEVARD	TREE PERMIT	04.10.2017

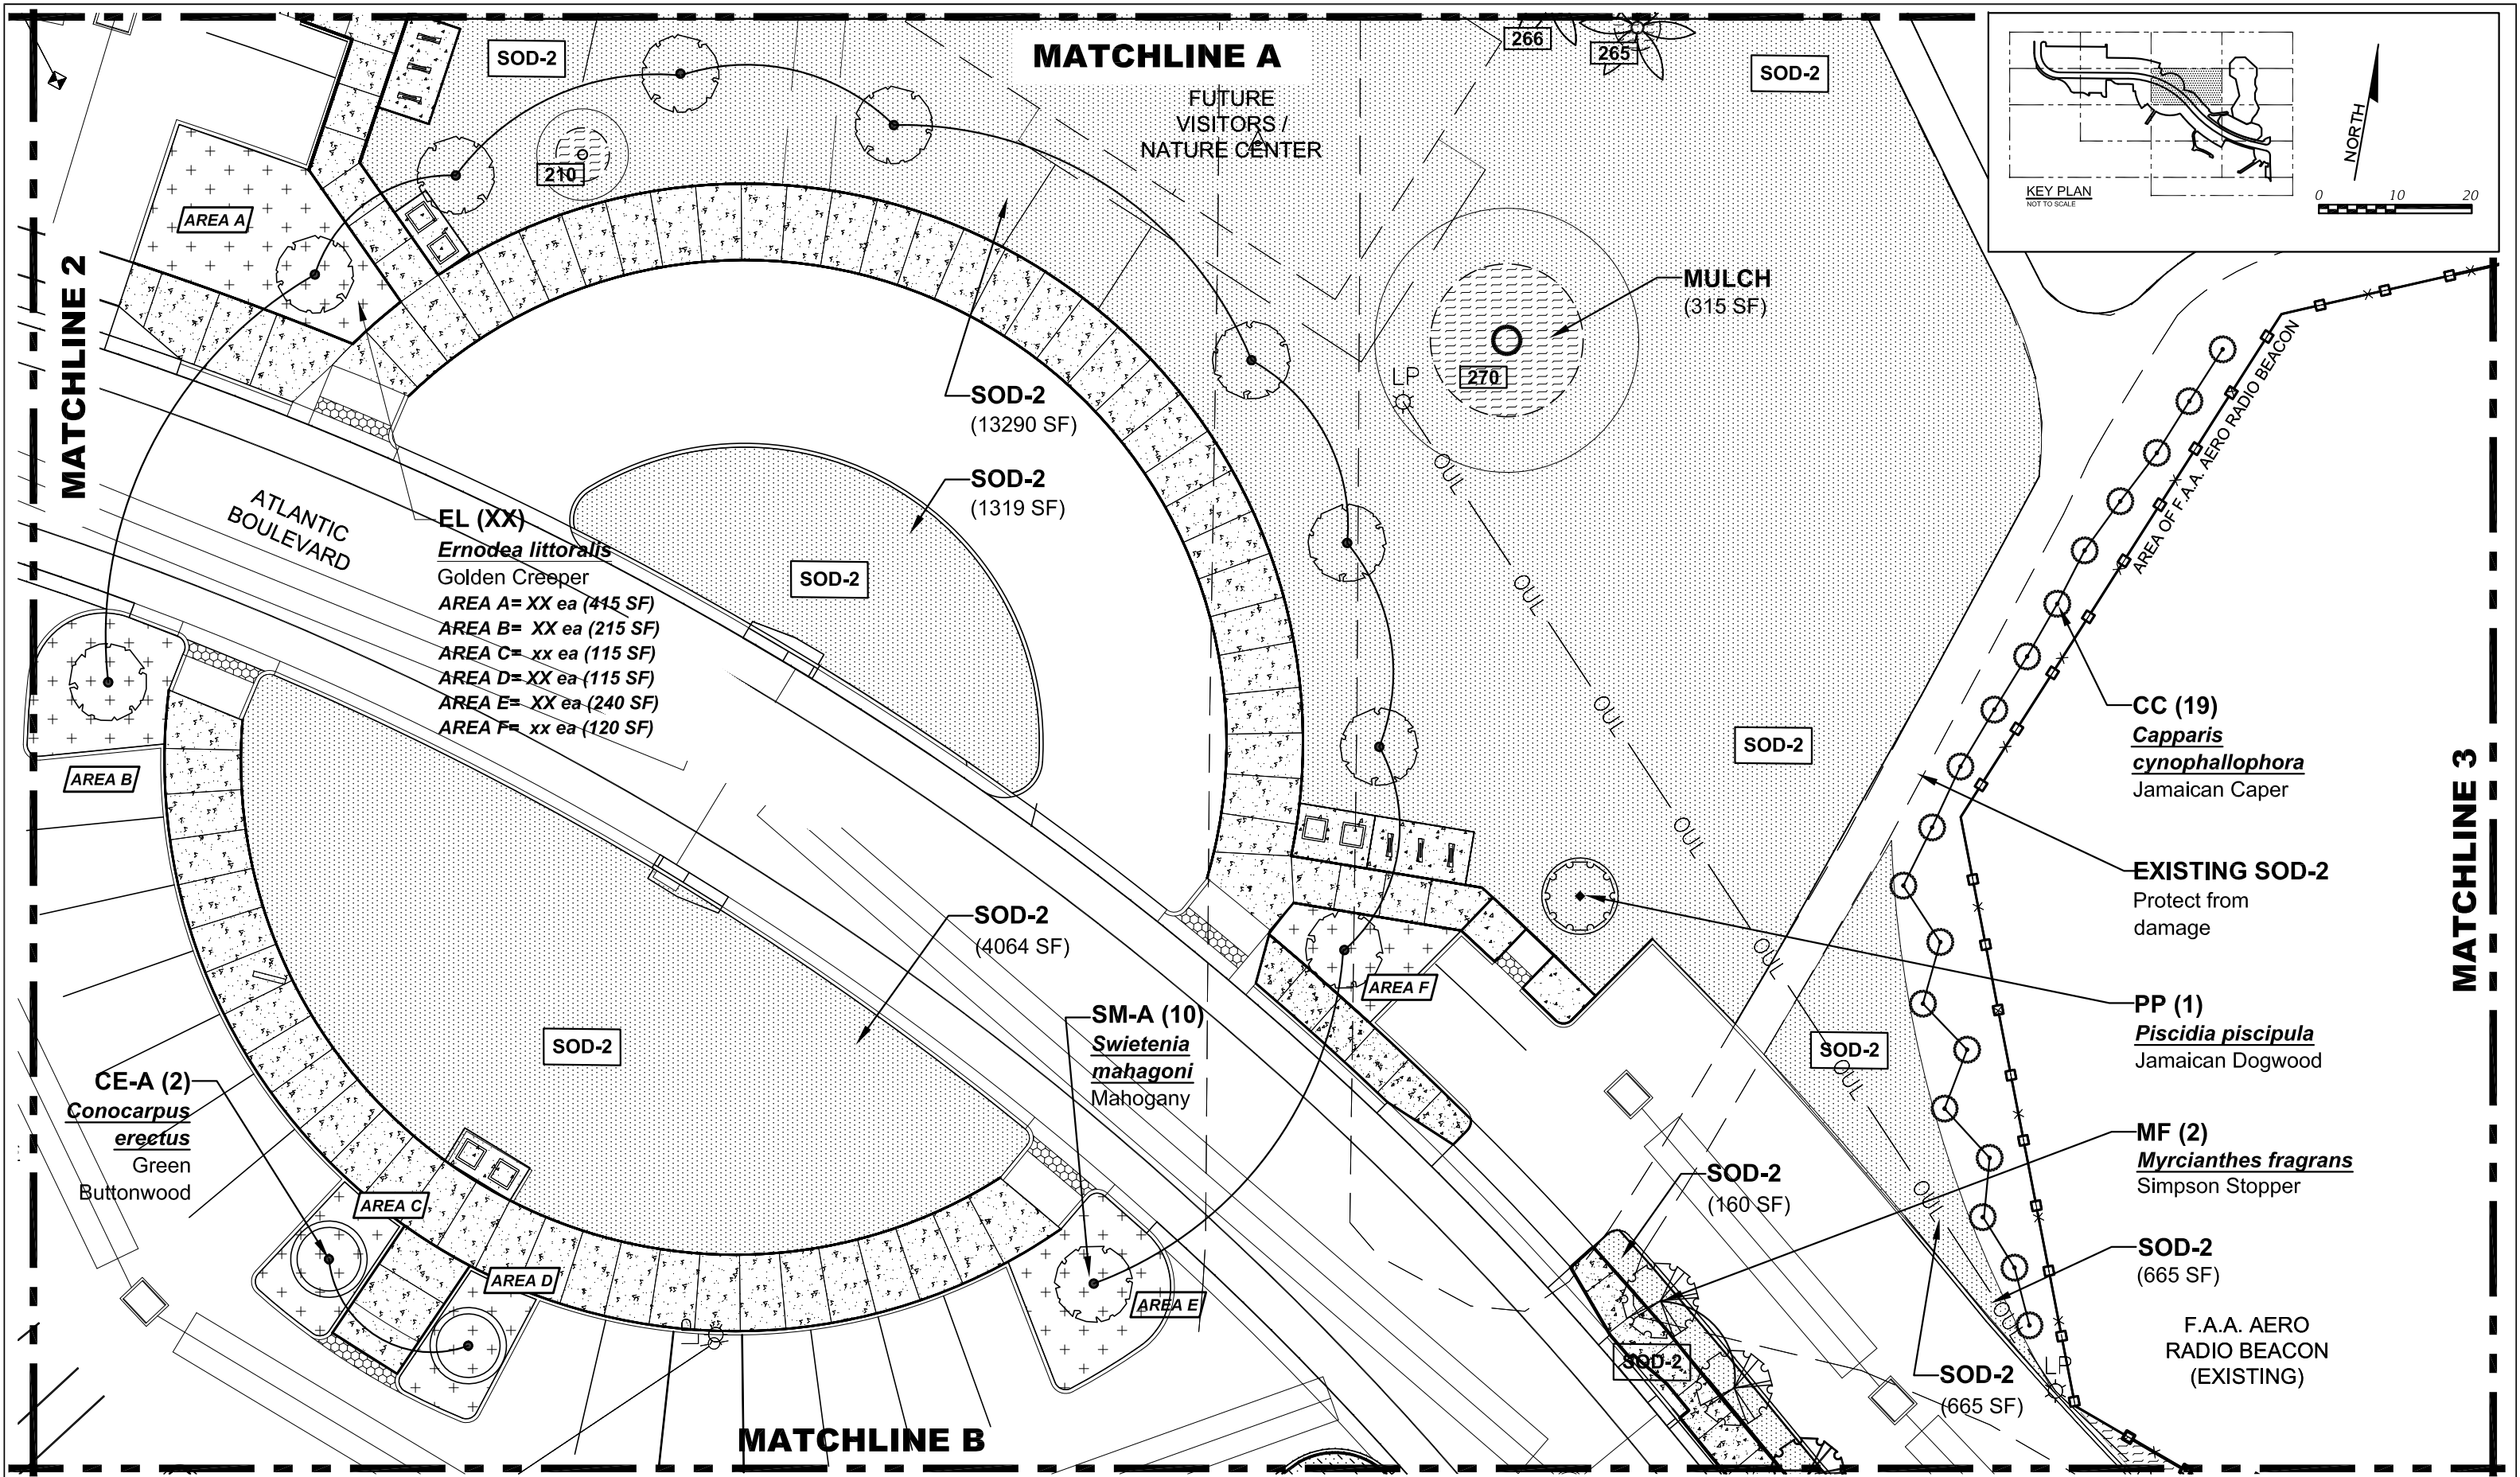

REVISIONS			LAOR		MONROE COUNTY PUBLIC WORKS/ENGINEERING DIVISION	MONROE COUNTY PUBLIC WORKS/ENGINEERING DIVISION	ENLARGED PLANTING PLAN	SHEET NO. LP-14
DATE	BY	DESCRIPTION						
			LA6666720		1100 Simonton Street, Suite 2-231 Key West, Florida 33040 (305) 292-4560 FAX (305) 292-4558	PROJECT NAME RELOCATION OF ATLANTIC BOULEVARD	TREE PERMIT	04.10.2017

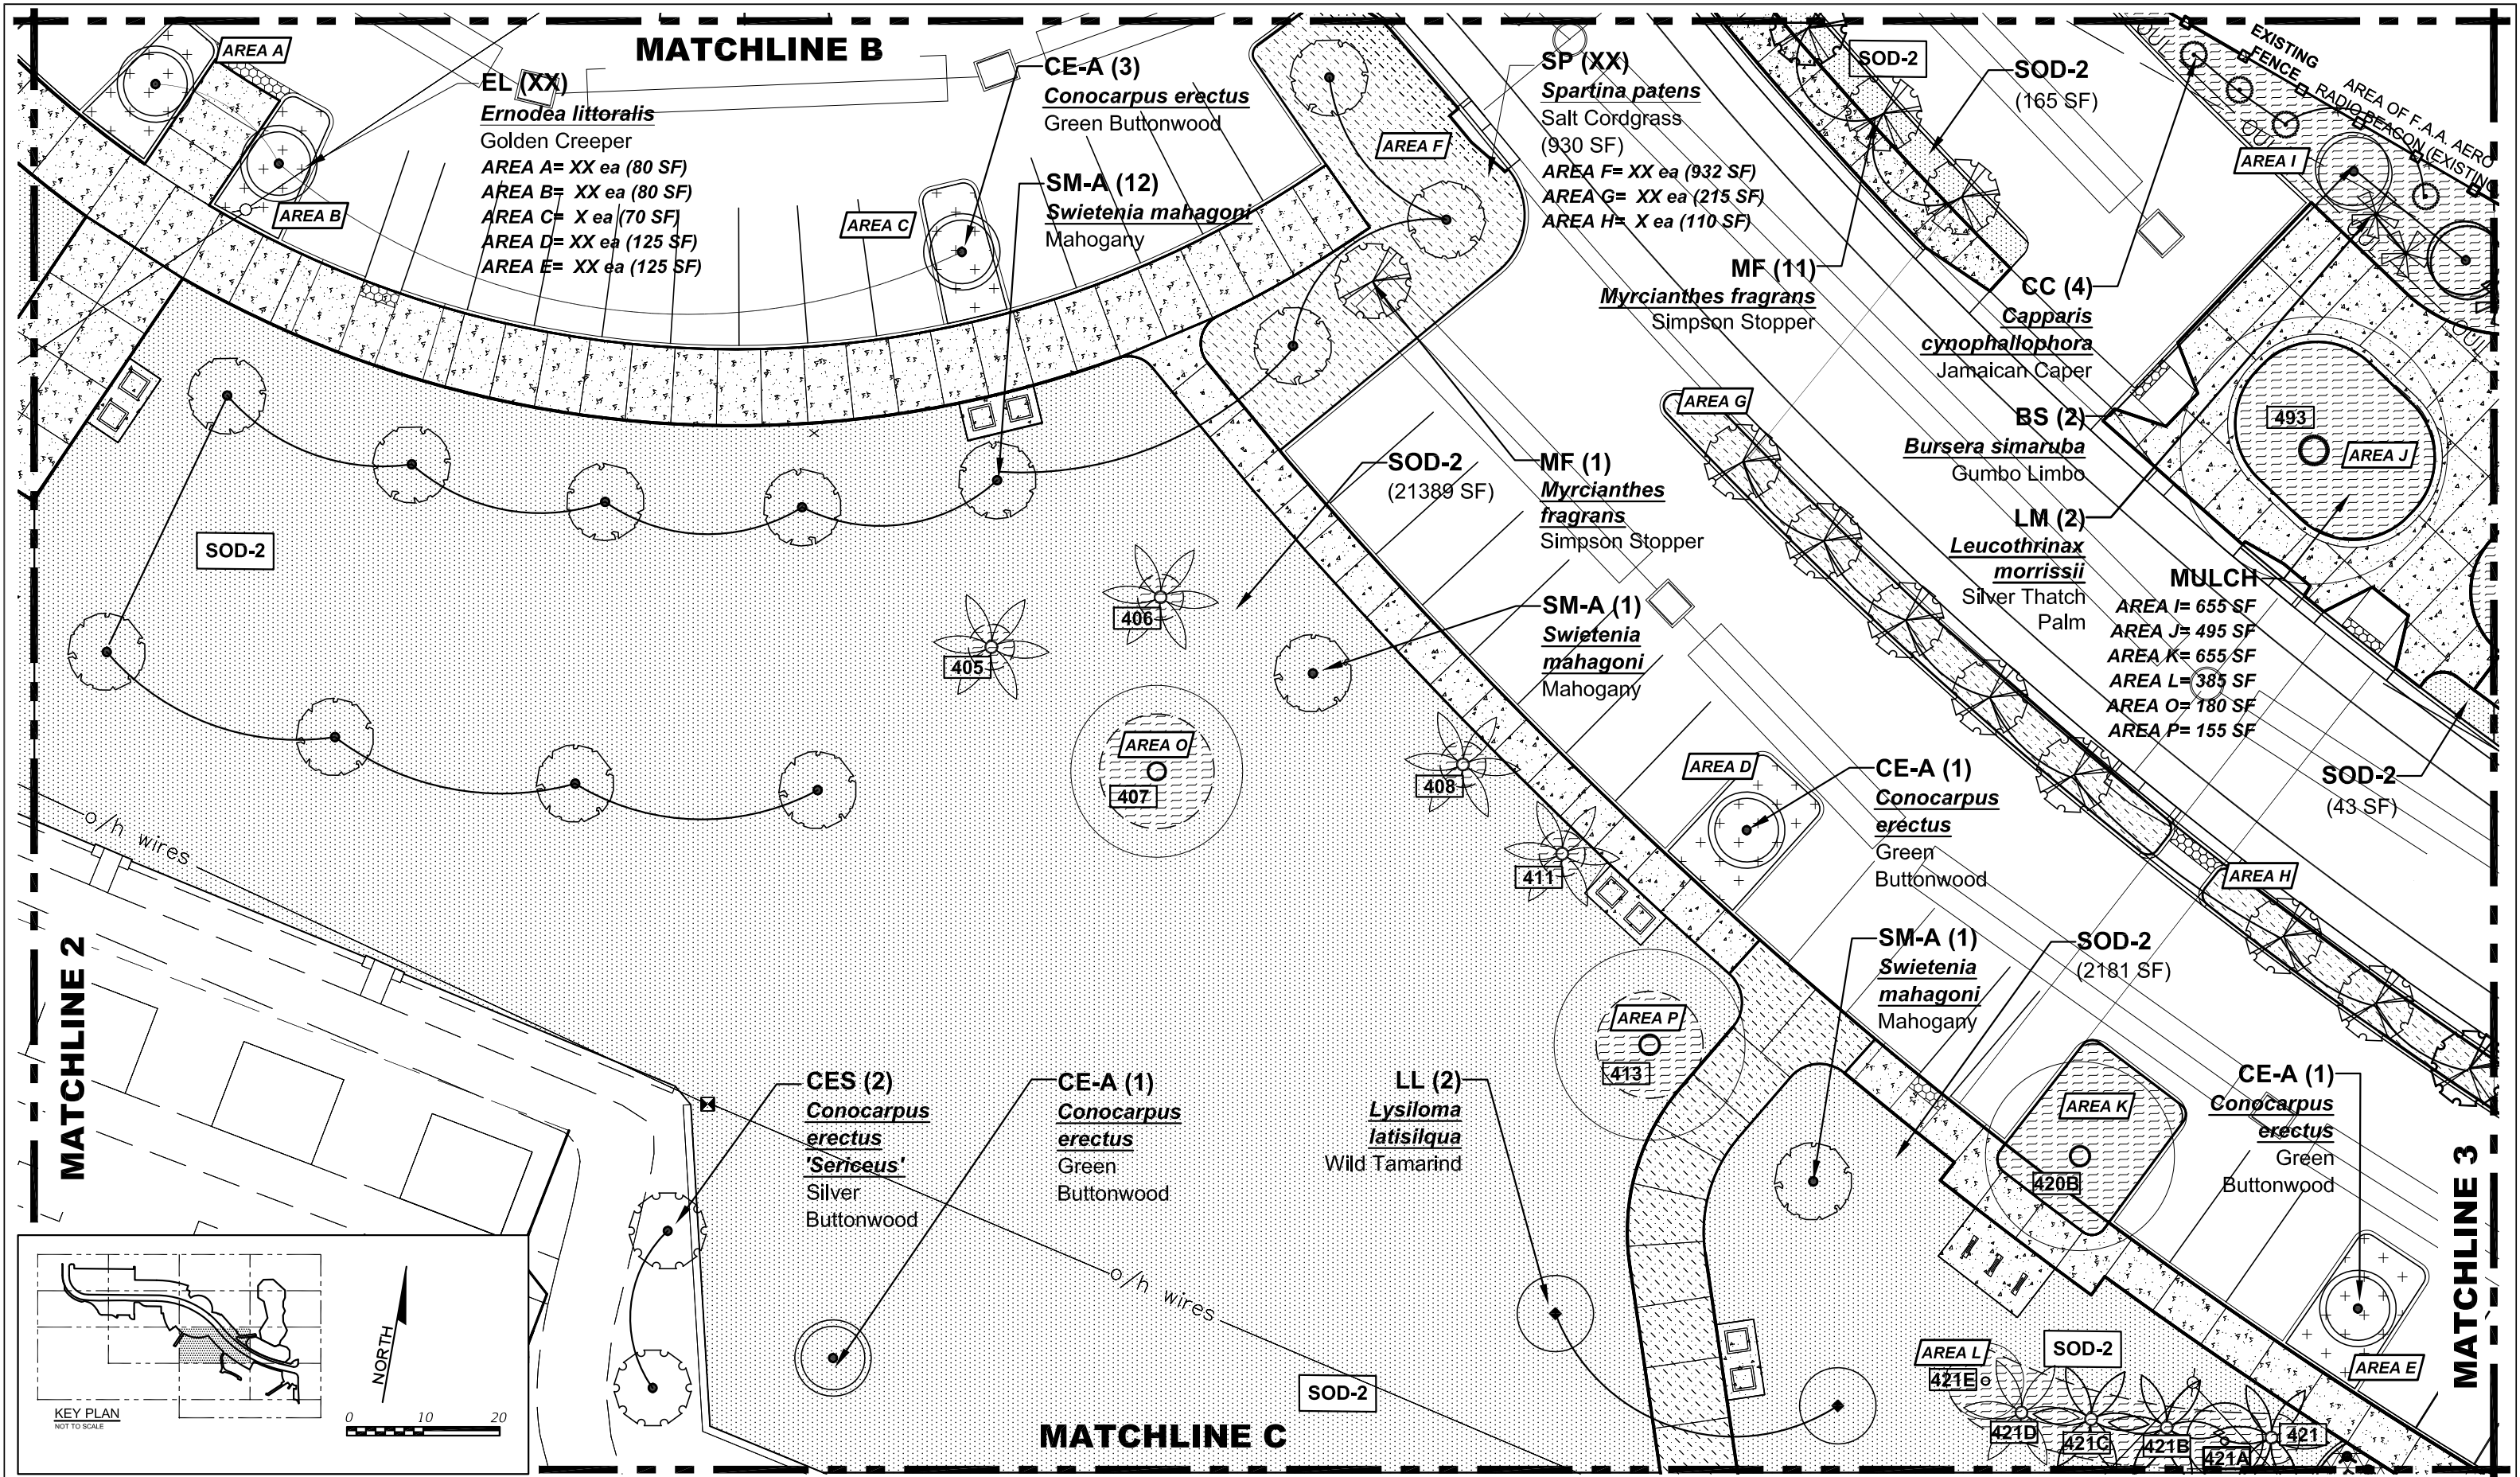

REVISIONS		
DATE	BY	DESCRIPTION

LAOR

Leticia Fernandez-Beraud, RLA
LA6666720

FERNANDEZ-BERAUD, INC.
Landscape Architecture and Planning



MONROE COUNTY
PUBLIC WORKS/ENGINEERING DIVISION

1100 Simonton Street, Suite 2-231
Key West, Florida 33040
(305) 292-4560 FAX (305) 292-4558

MONROE COUNTY
PUBLIC WORKS/ENGINEERING DIVISION

PROJECT NAME

RELOCATION OF ATLANTIC BOULEVARD


ENLARGED PLANTING PLAN

TREE PERMIT

04.10.2017

SHEET NO.

LP-15

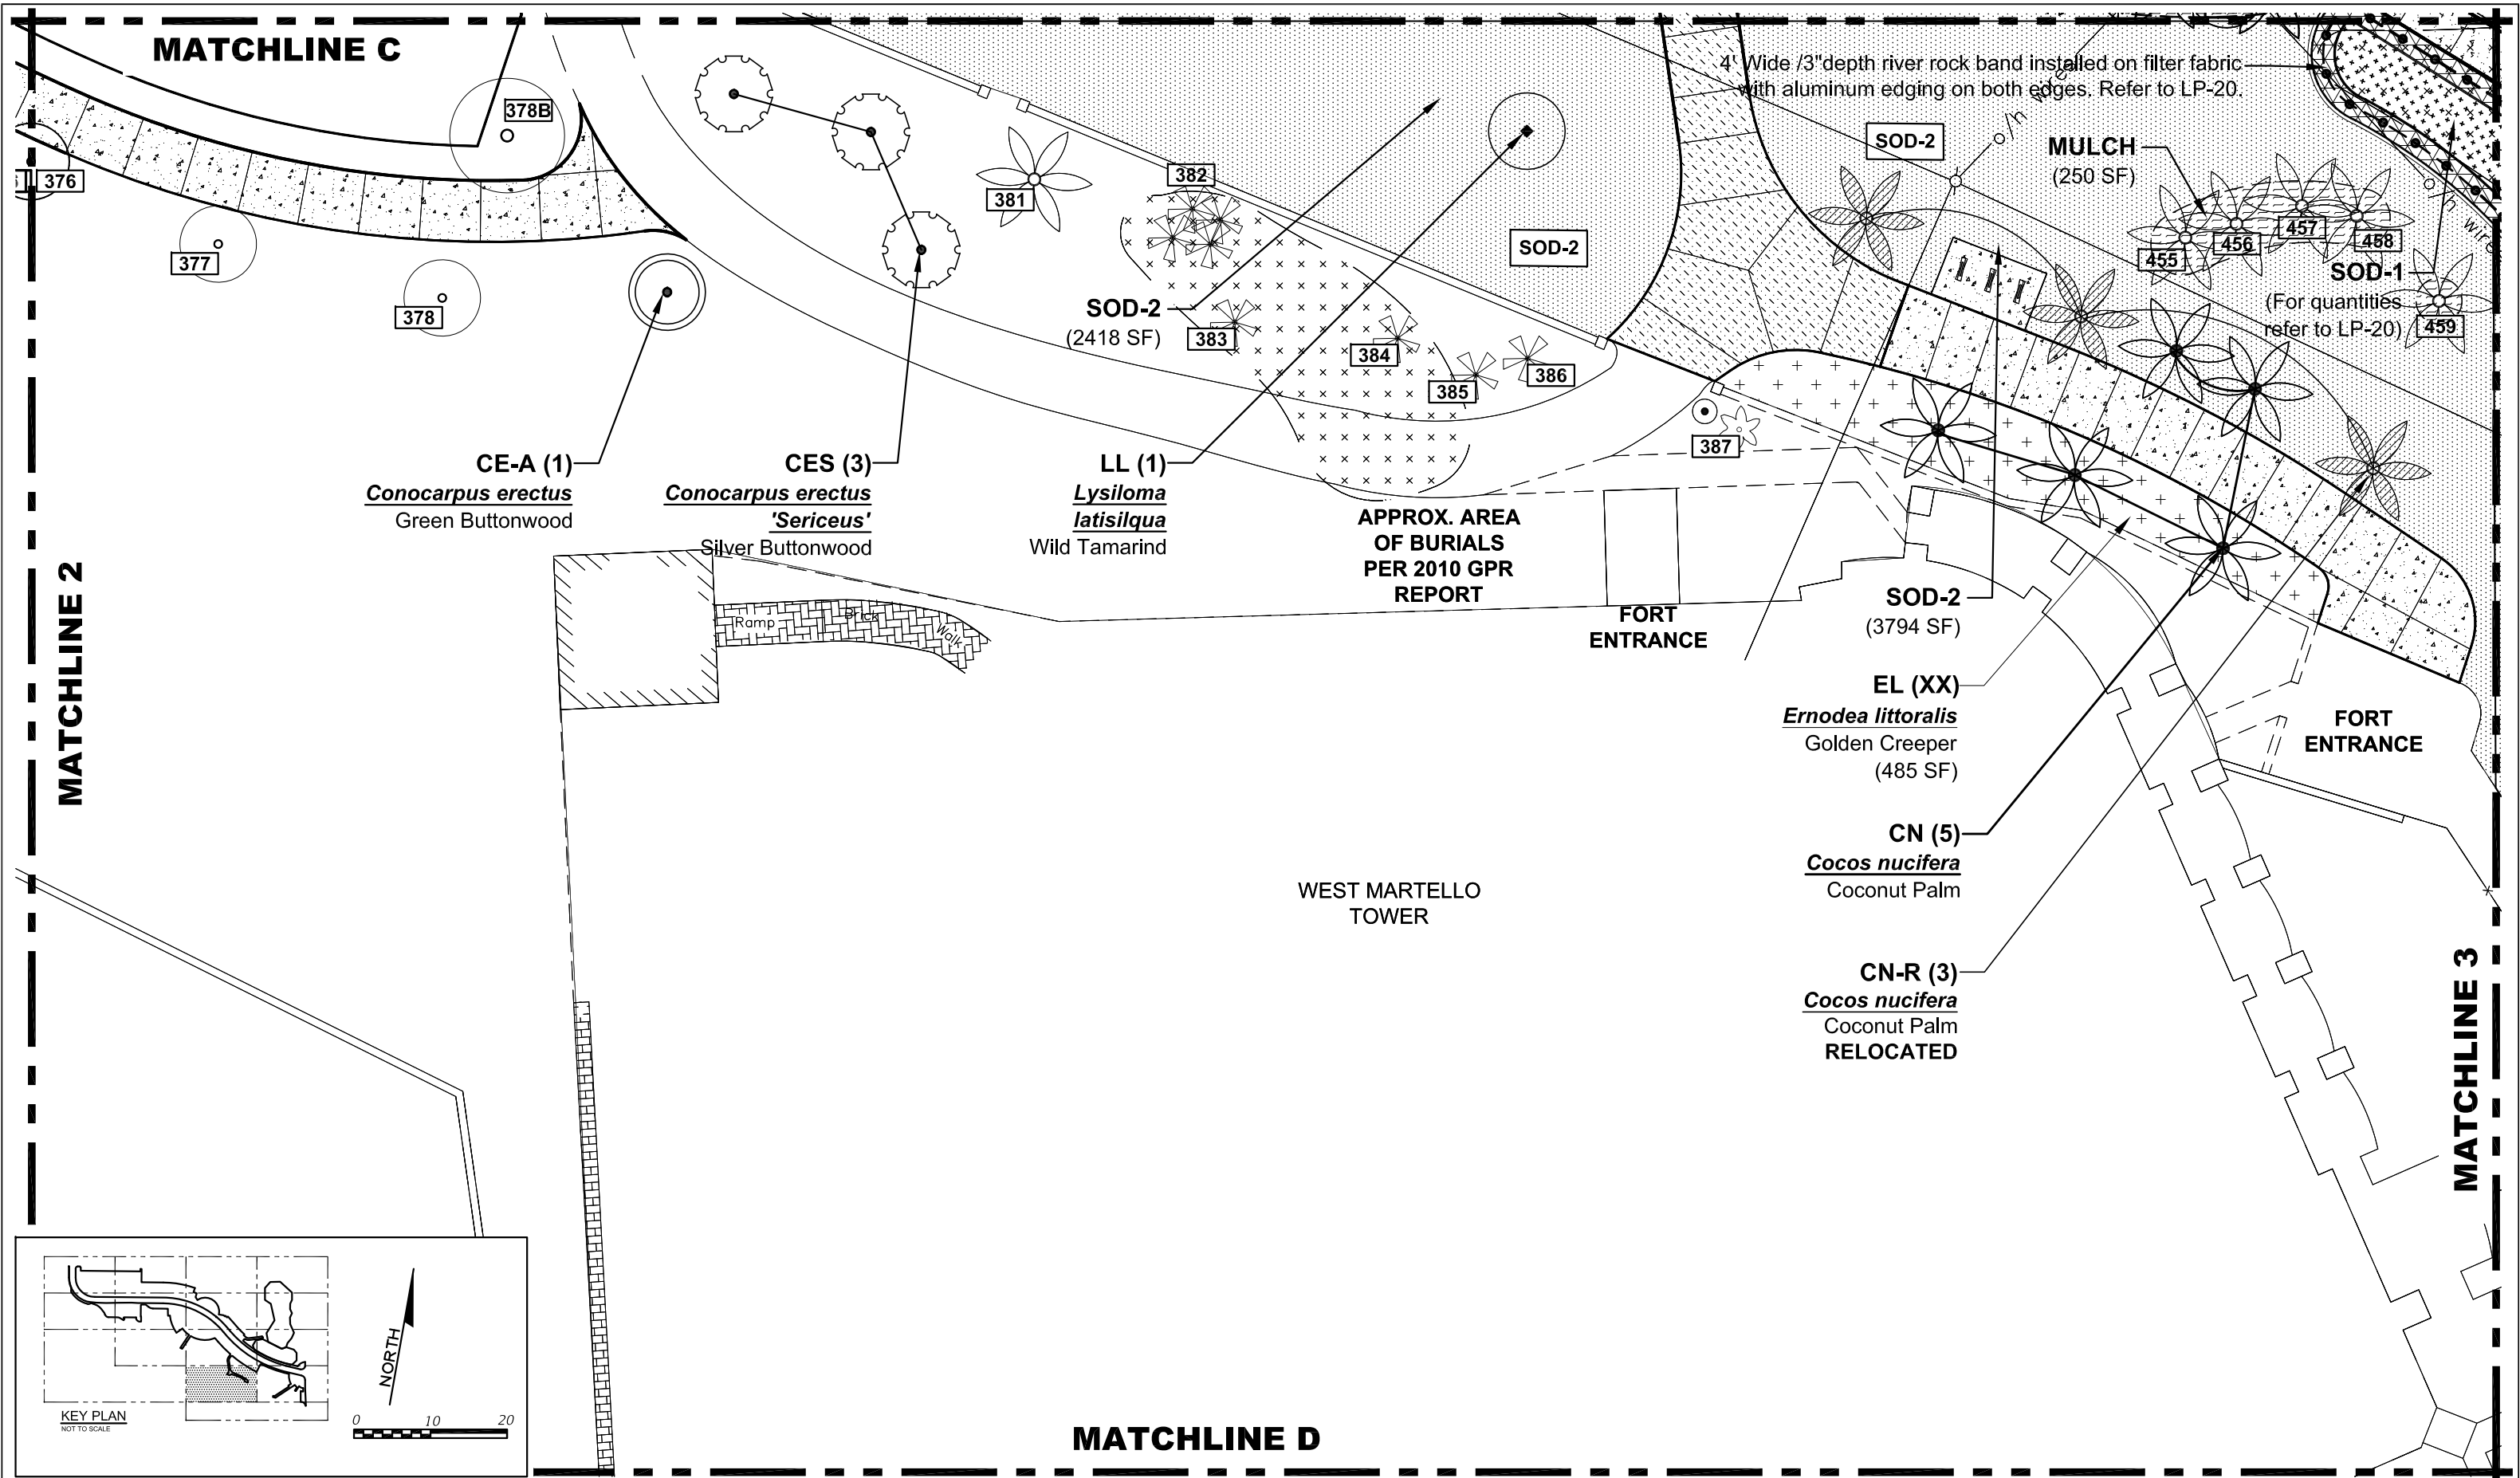

REVISIONS		
DATE	BY	DESCRIPTION

LAOR

Leticia Fernandez-Beraud, RLA
LA6666720

FERNANDEZ-BERAUD, INC.
Landscape Architecture and Planning



MONROE COUNTY
PUBLIC WORKS/ENGINEERING DIVISION

1100 Simonton Street, Suite 2-231
Key West, Florida 33040
(305) 292-4560 FAX (305) 292-4558

MONROE COUNTY
PUBLIC WORKS/ENGINEERING DIVISION

PROJECT NAME

RELOCATION OF ATLANTIC BOULEVARD

ENLARGED PLANTING PLAN

TREE PERMIT

04.10.2017

SHEET NO.

LP-16

MATCHLINE 3

CASA MARINA COURT

EXISTING GROUNDCOVER

Protect from damage
(Not included in contract)

AE (12)

*Ardisia
escallonioides*
Marlberry

CE-B (2)

Conocarpus erectus
Green-Buttonwood

CASA MARINA COURT

AE (6)

*Ardisia
escallonioides*
Marlberry

TR-A (2)

*Thrinax
radiata*
Thatch Palm

GD (3)

*Guapira
discolor*
Blolly

SOD-2

(7511 SF)

MULCH

(1200 SF)

MULCH

(3885 SF)

EXISTING GROUNDCOVER

Protect from damage

PP (1)

Piscidia piscipula
Jamaican Dogwood

SOD-2

(450 SF)

CN (2)

*Cocos
nucifera*
Coconut
Palm
RELOCATED

MULCH

(400 SF)

LARGE DOG
PARK

SOD-2

SOD-2

LARGE DOG
PARK

EXISTING
FITNESS
STATION #8

WHITE
STREET

CE-B (1)

*Conocarpus
erectus*
Green Buttonwood

HP (29)

*Hamelia patens
'Compacta'*
Dwarf Firebush

CE-B (1)

*Conocarpus
erectus*
Green
Buttonwood

MATCHLINE A

REVISIONS

DATE

BY

DESCRIPTION

LAOR

Leticia Fernandez-Beraud, RLA
LA6666720

FERNANDEZ-BERAUD, INC.
Landscape Architecture and Planning



MONROE COUNTY
PUBLIC WORKS/ENGINEERING DIVISION

1100 Simonton Street, Suite 2-231
Key West, Florida 33040
(305) 292-4560 FAX (305) 292-4558

MONROE COUNTY

PUBLIC WORKS/ENGINEERING DIVISION

PROJECT NAME

RELOCATION OF ATLANTIC BOULEVARD


ENLARGED PLANTING PLAN


TREE PERMIT

SHEET
NO.


LP-17

04.10.2017

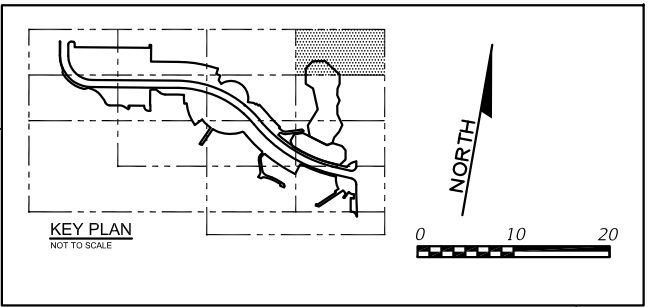

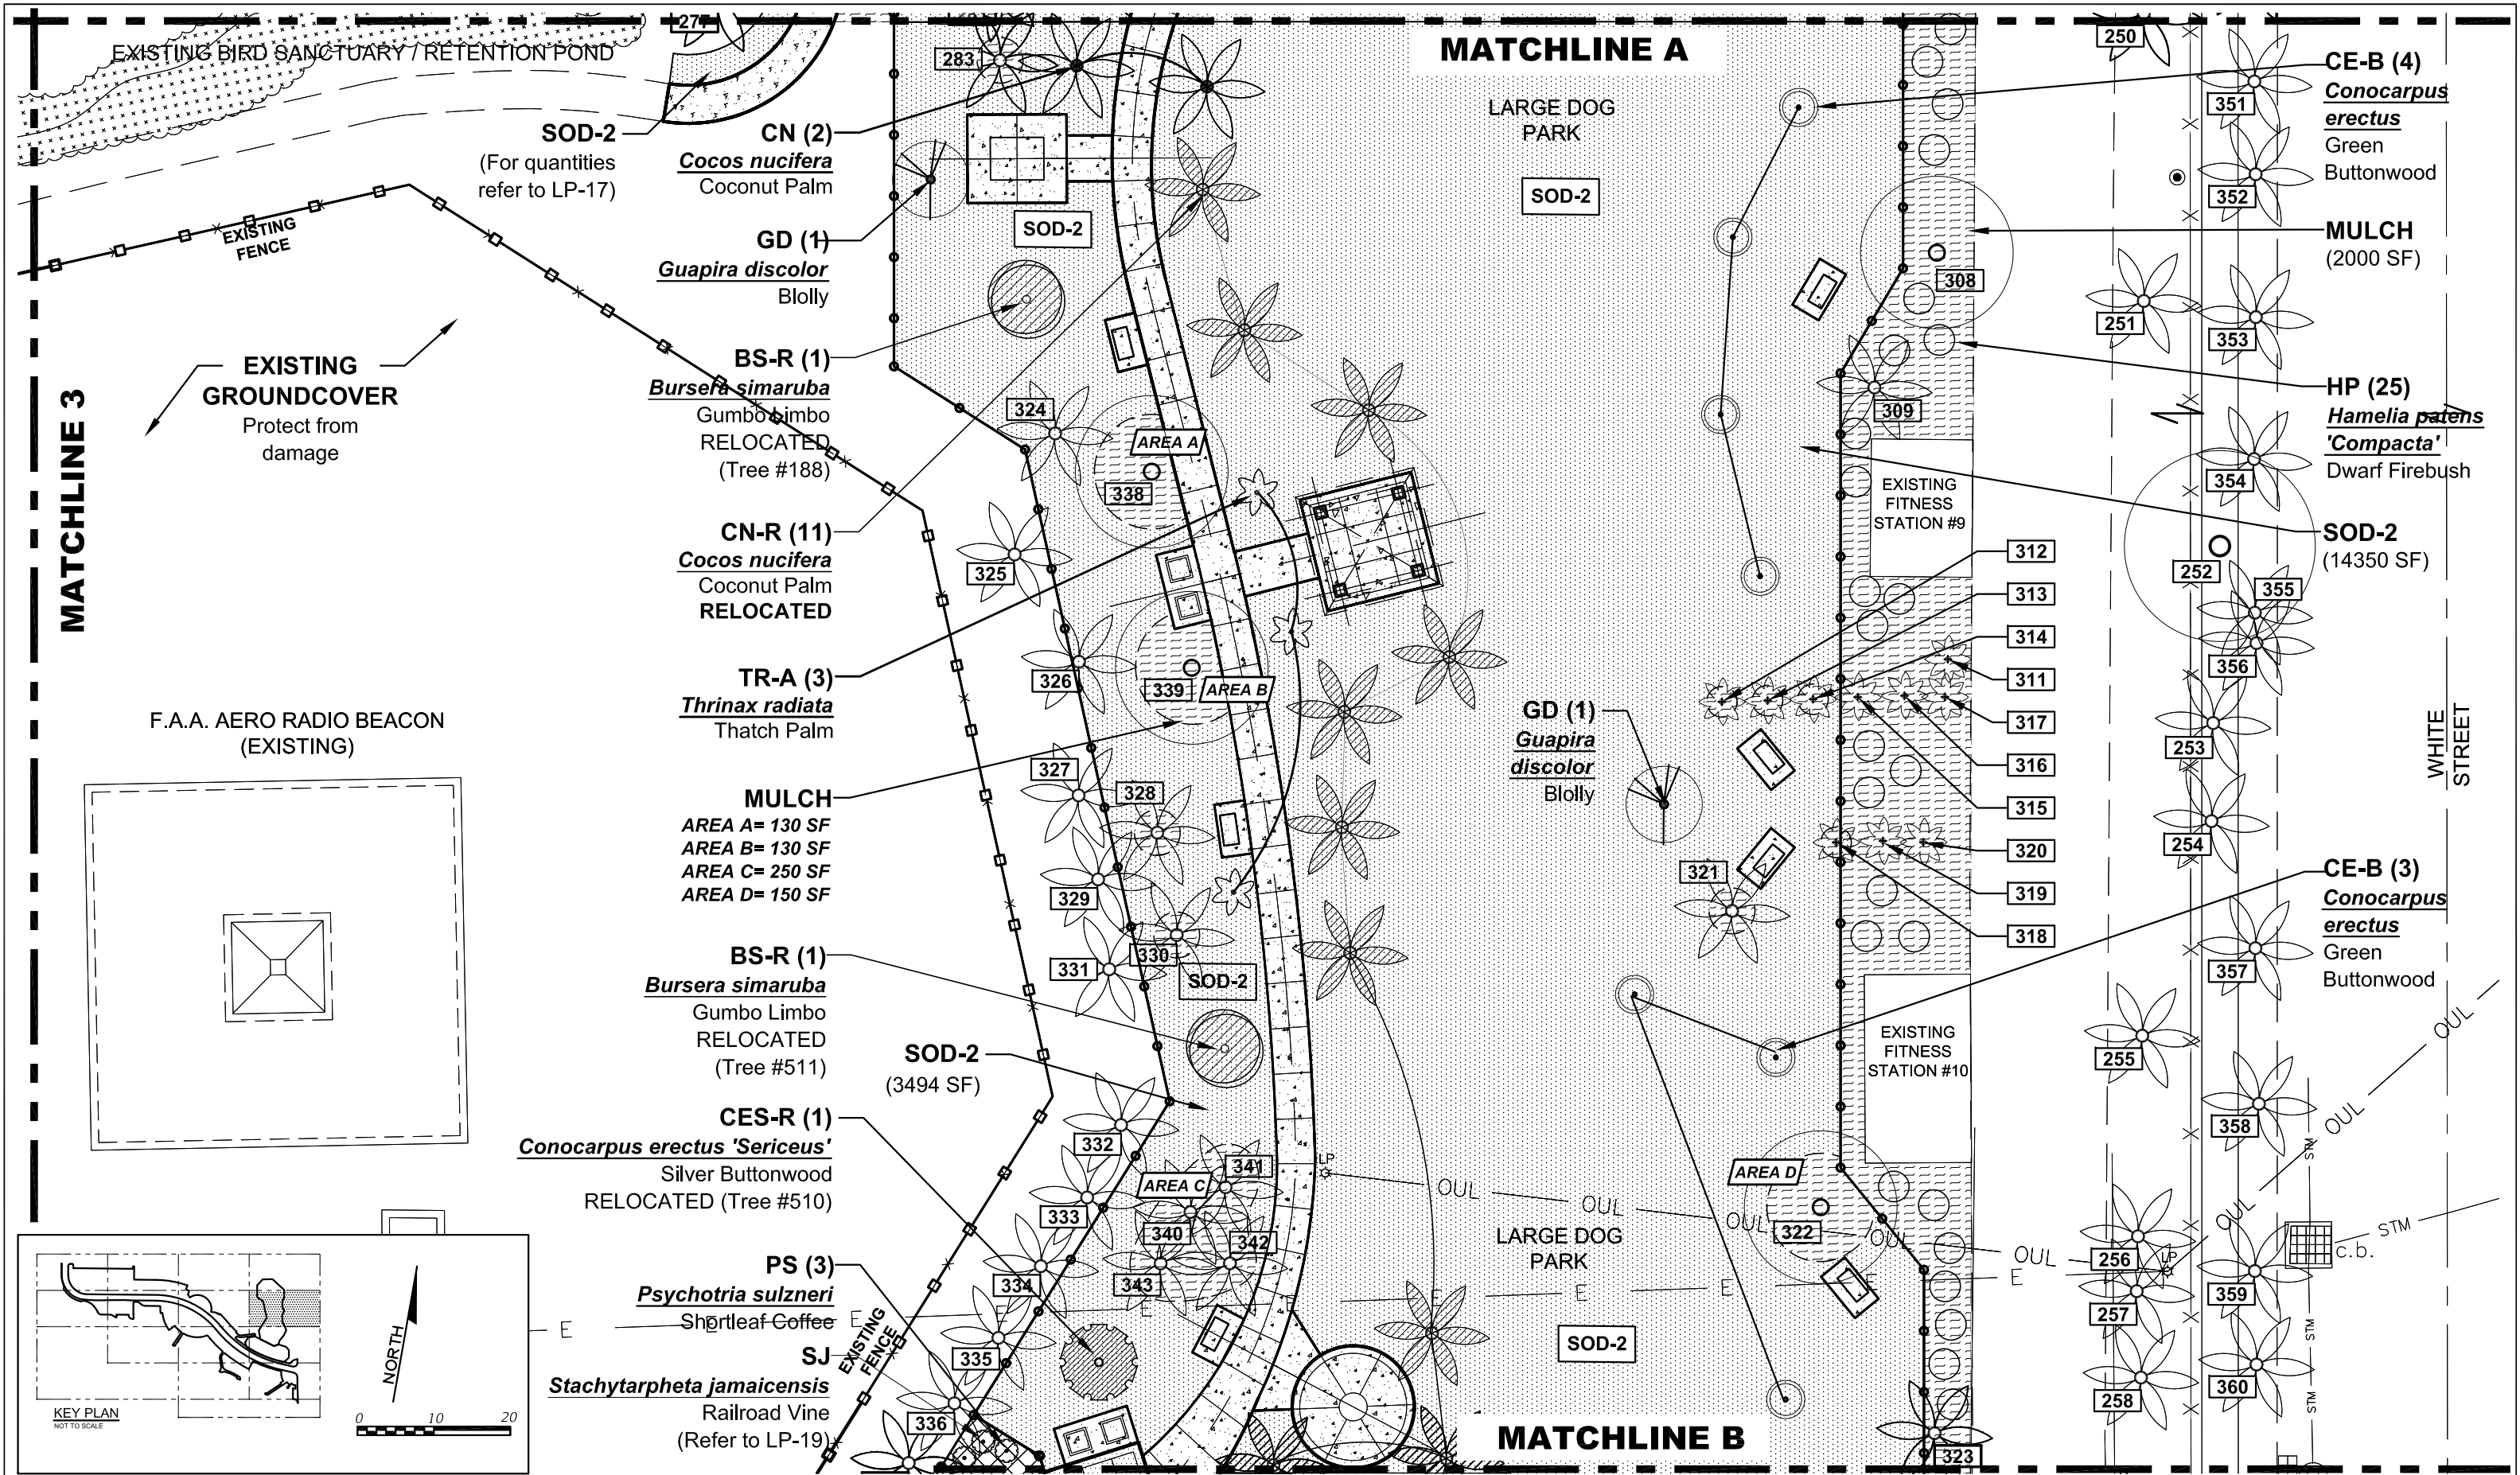



REVISIONS			LAOR		MONROE COUNTY PUBLIC WORKS/ENGINEERING DIVISION	MONROE COUNTY PUBLIC WORKS/ENGINEERING DIVISION	ENLARGED PLANTING PLAN	SHEET NO. LP-18
DATE	BY	DESCRIPTION						
			Leticia Fernandez-Beraud, RLA LA6666720 FERNANDEZ-BERAUD, INC. Landscape Architecture and Planning		1100 Simonton Street, Suite 2-231 Key West, Florida 33040 (305) 292-4560 FAX (305) 292-4558	PROJECT NAME RELOCATION OF ATLANTIC BOULEVARD	TREE PERMIT 04.10.2017	

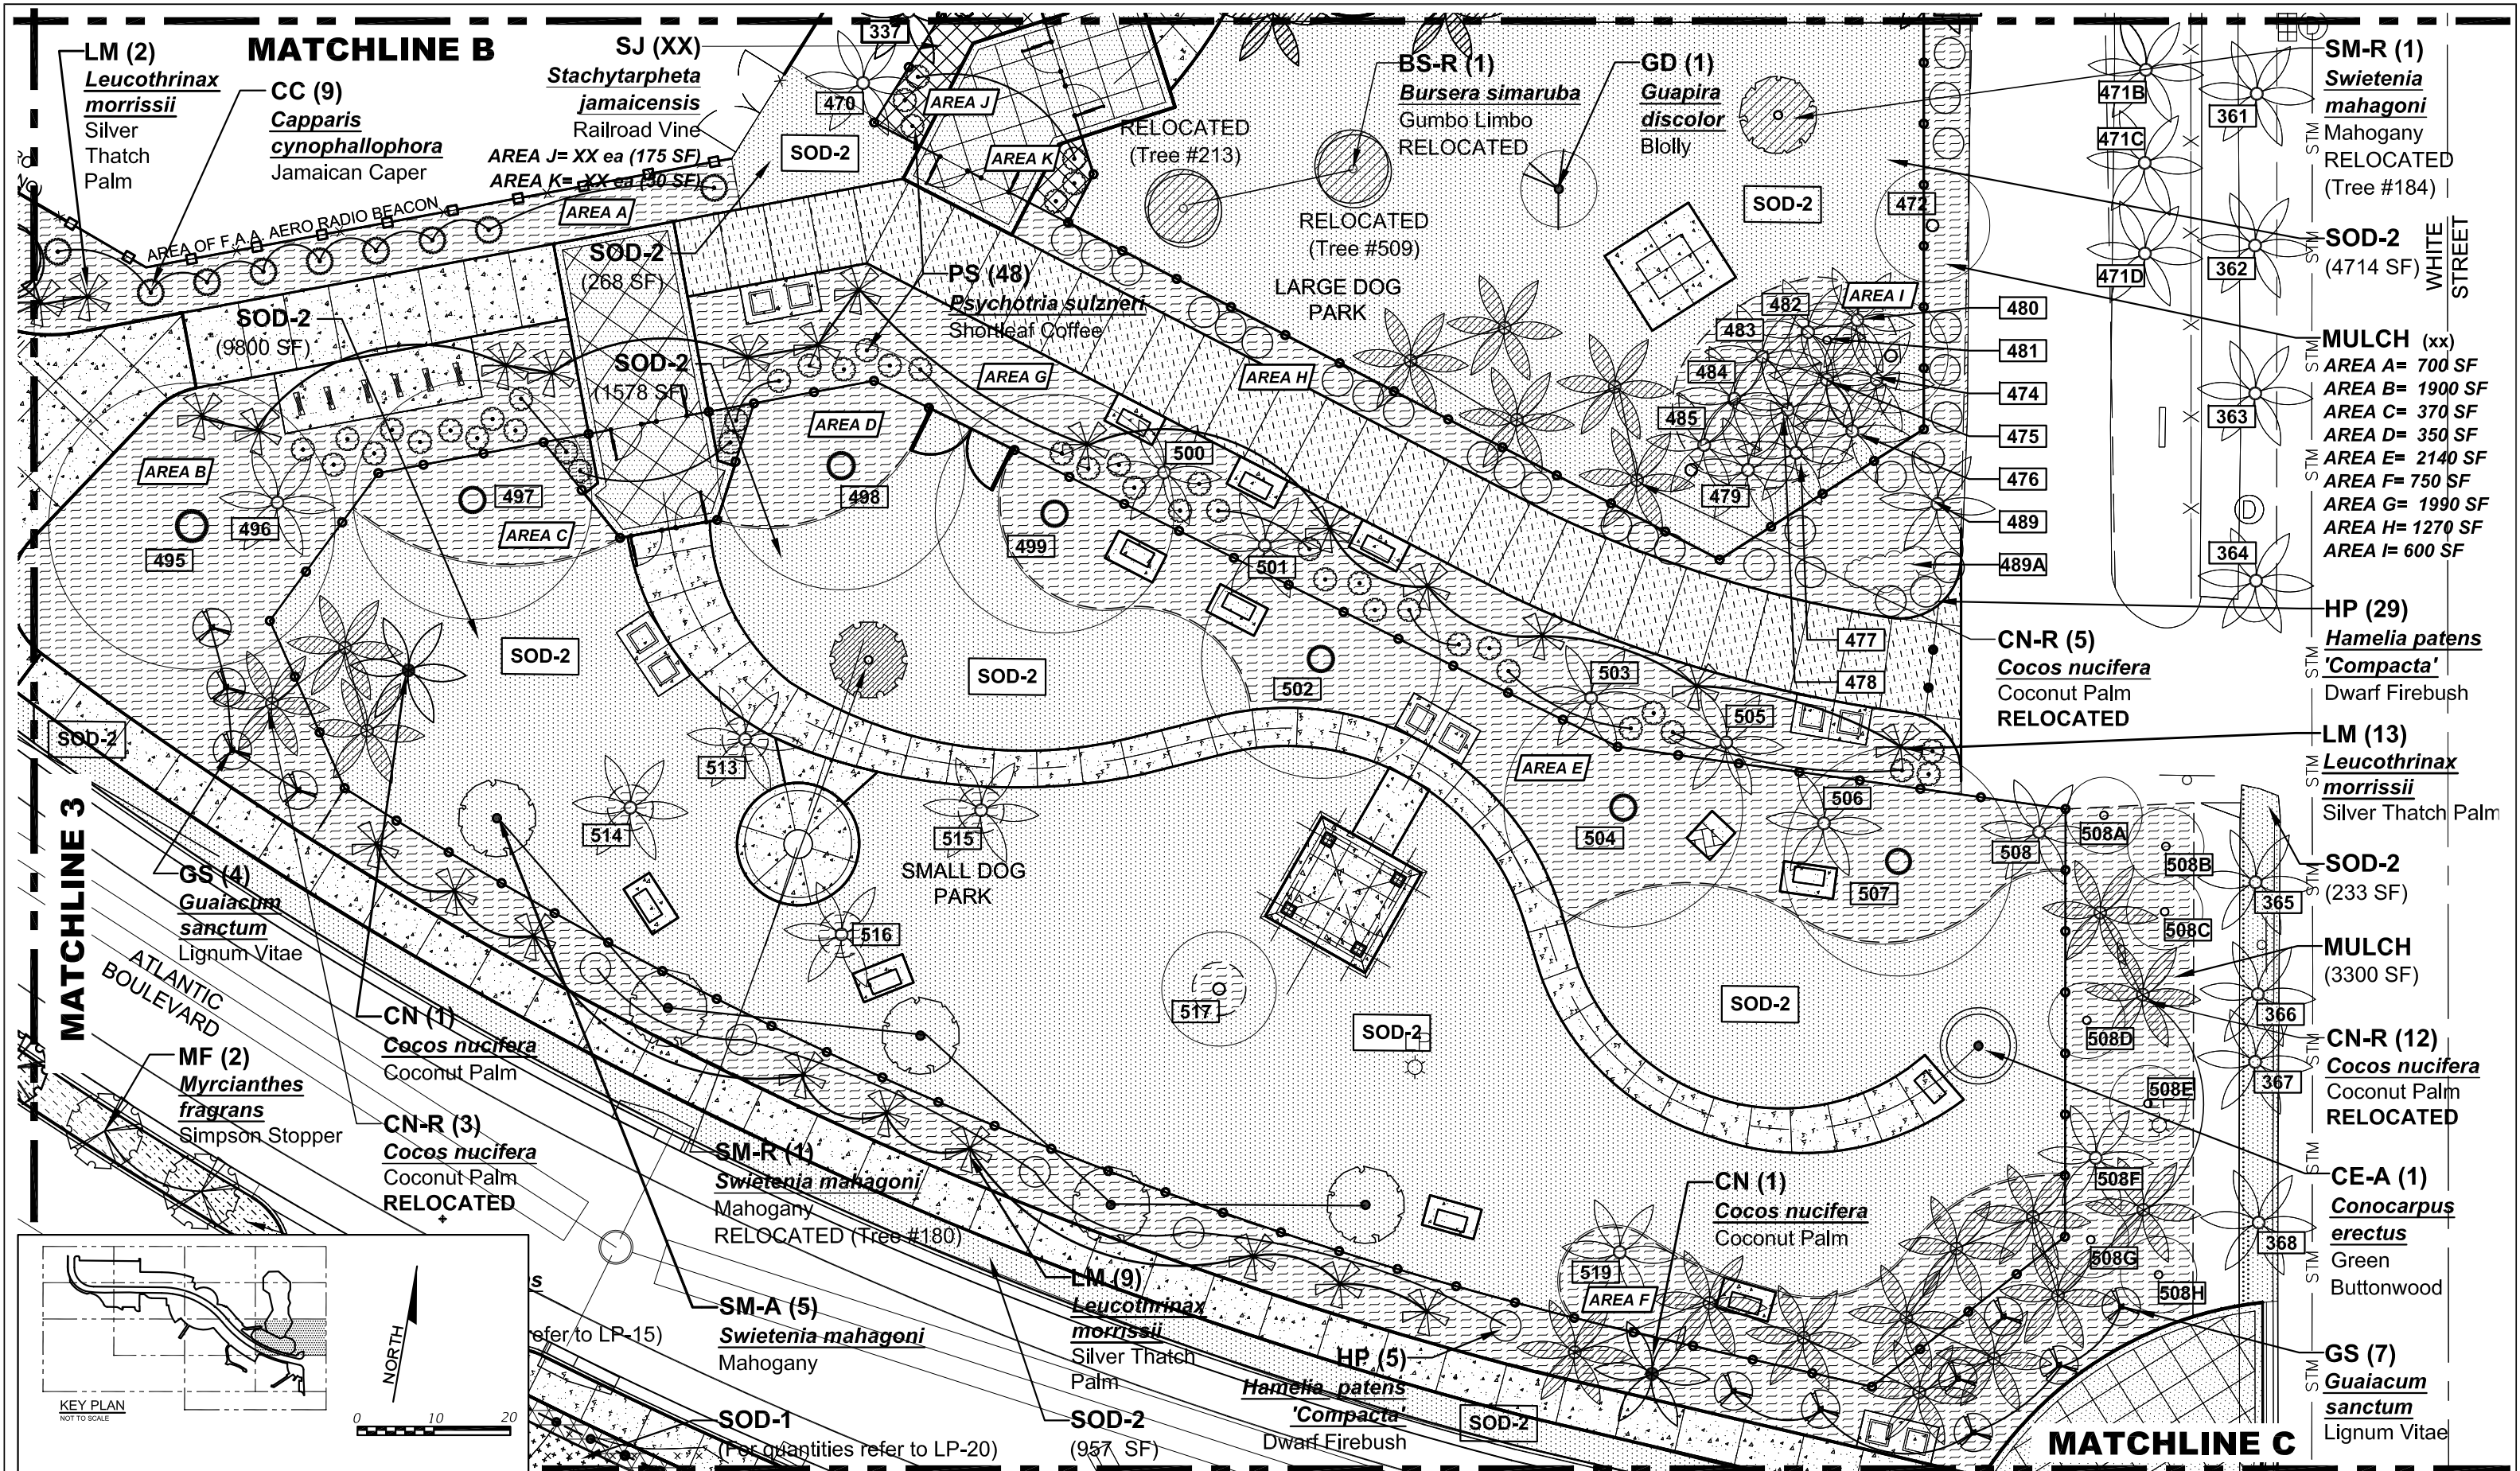

REVISIONS			LAOR		MONROE COUNTY PUBLIC WORKS/ENGINEERING DIVISION	MONROE COUNTY PUBLIC WORKS/ENGINEERING DIVISION	ENLARGED PLANTING PLAN	SHEET NO. LP-19
DATE	BY	DESCRIPTION						
			Leticia Fernandez-Beraud, RLA LA6666720 FERNANDEZ-BERAUD, INC. Landscape Architecture and Planning		1100 Simonton Street, Suite 2-231 Key West, Florida 33040 (305) 292-4560 FAX (305) 292-4558	PROJECT NAME RELOCATION OF ATLANTIC BOULEVARD	TREE PERMIT	04.10.2017

MATCHLINE D

MATCHLINE 3

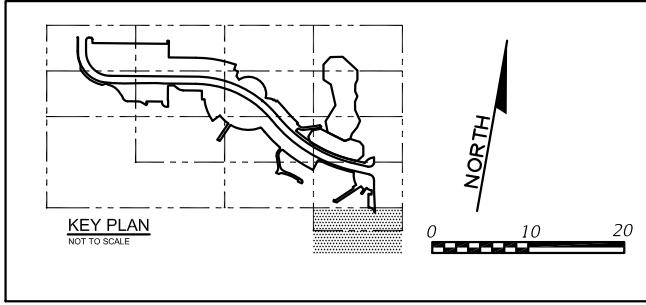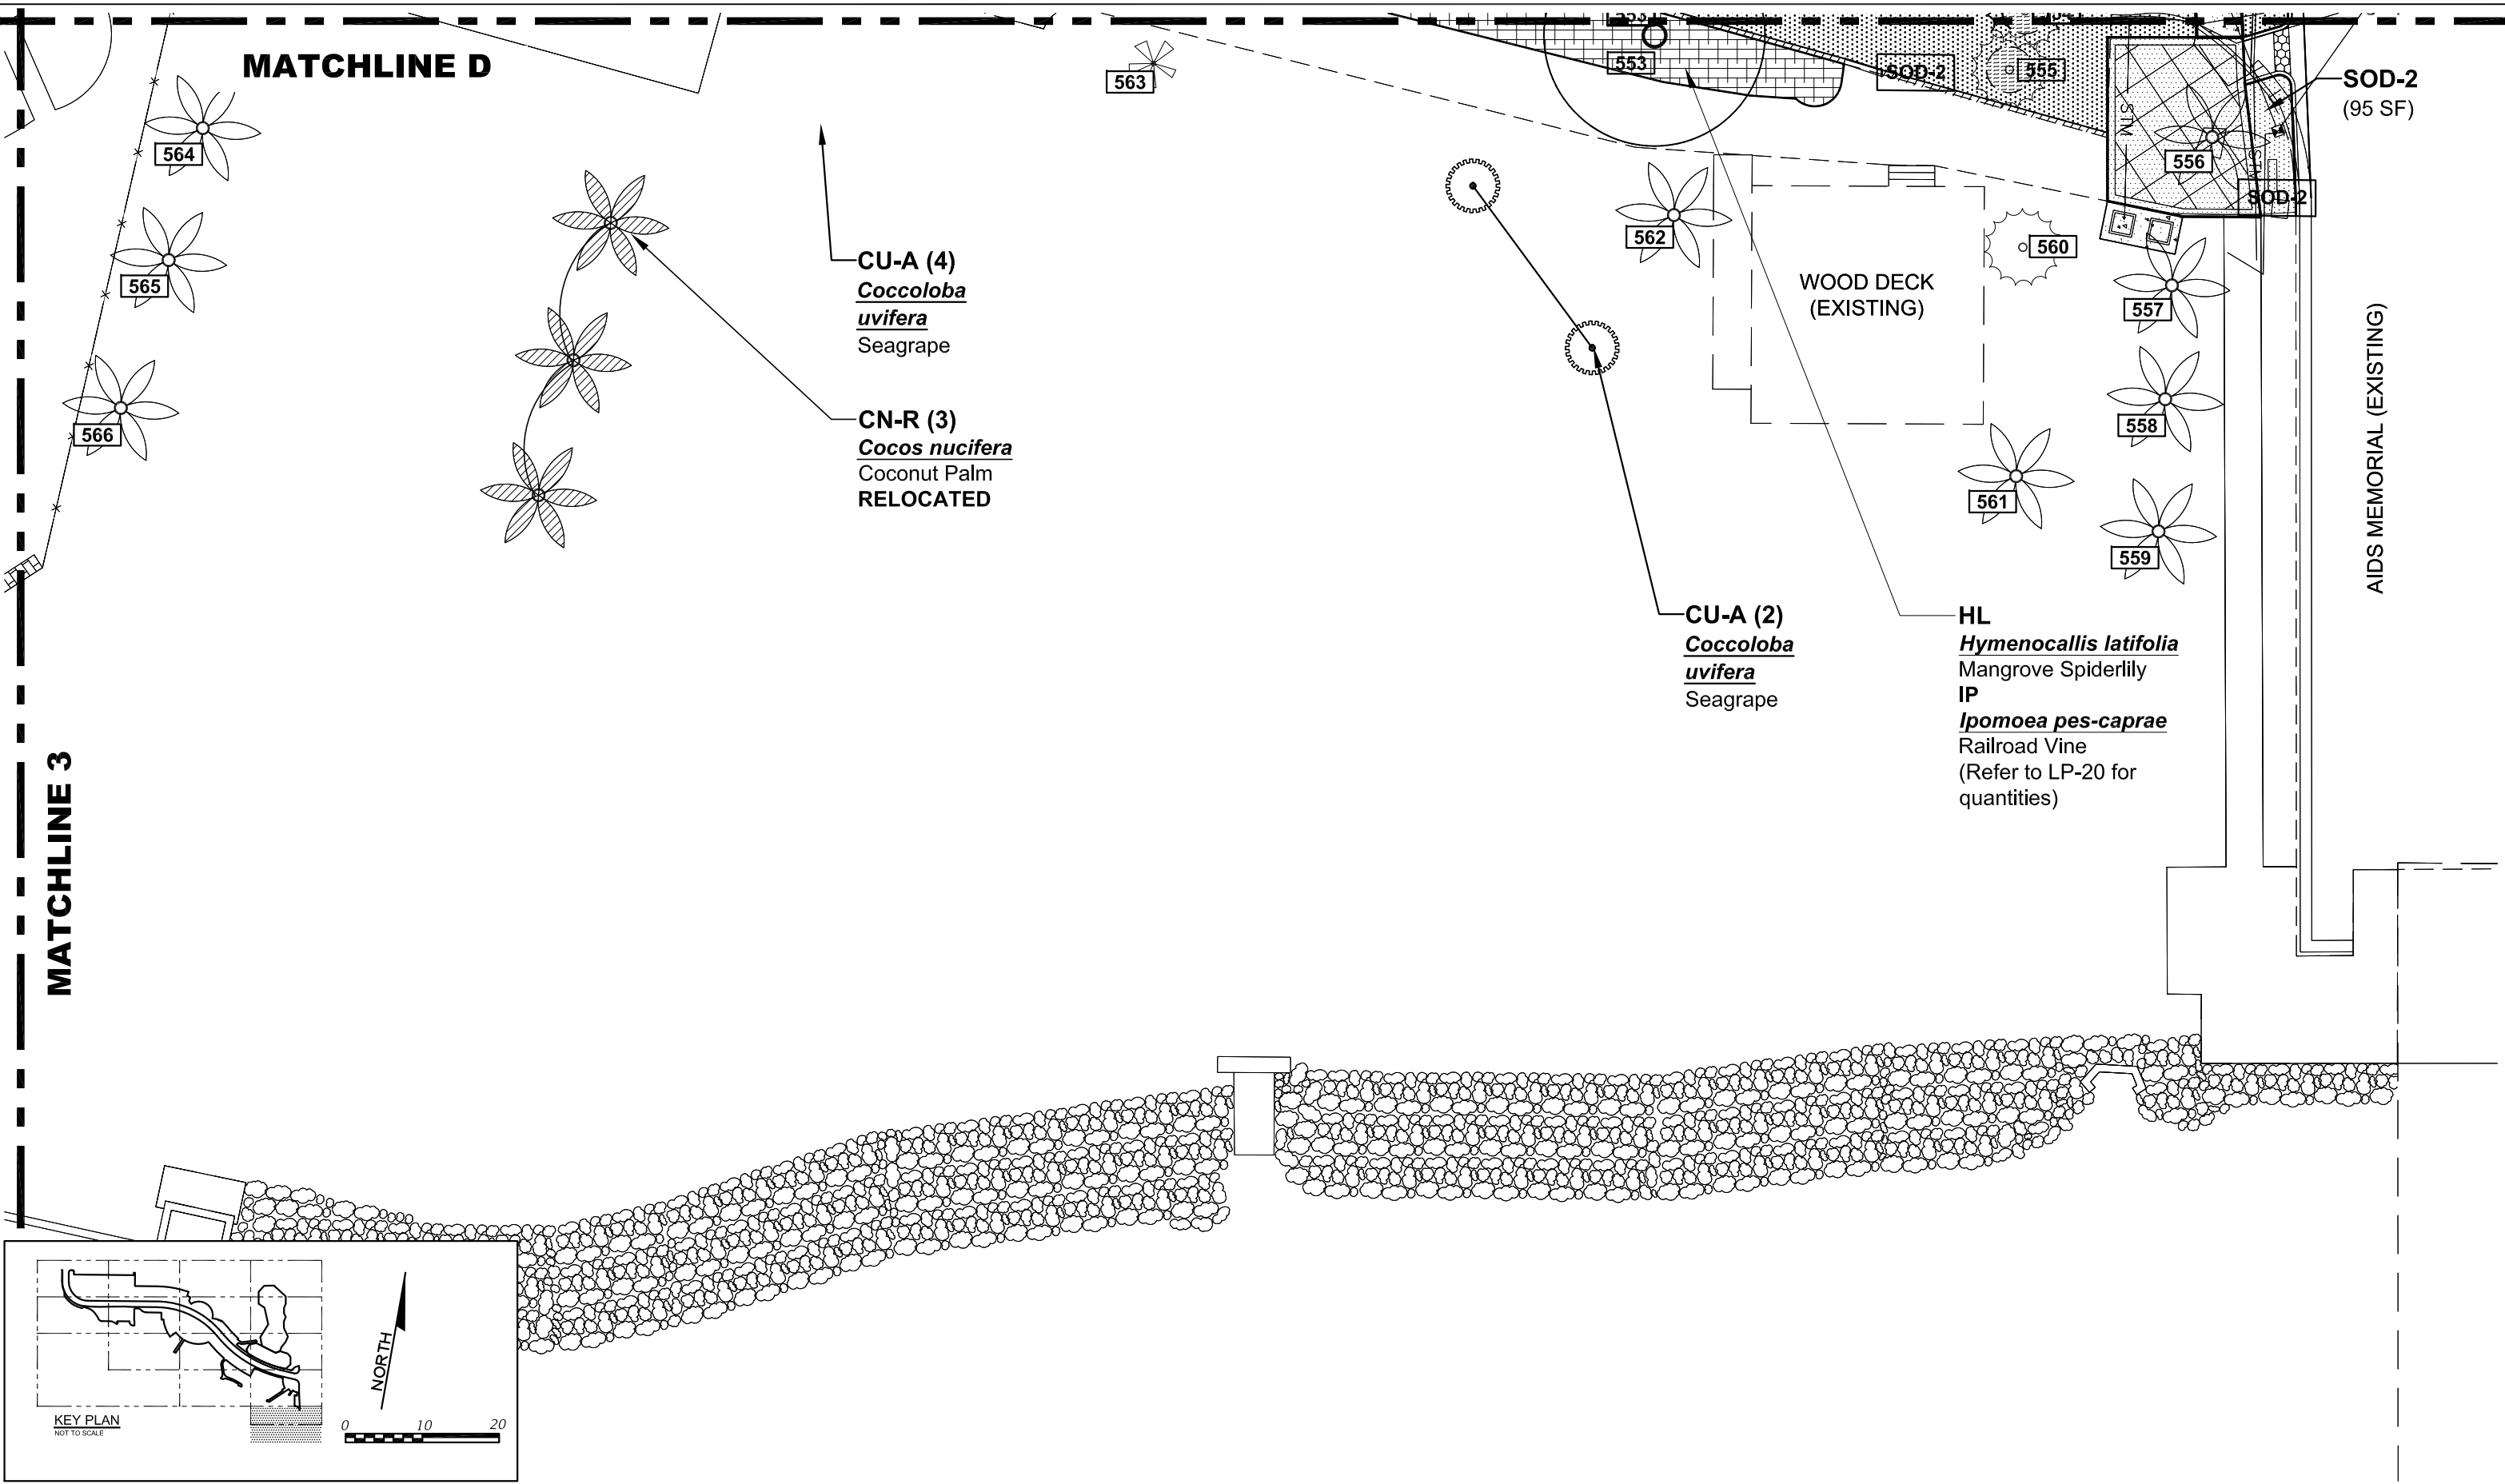

REVISIONS

DESCRIPTION

LAOR

Leticia Fernandez-Beraud, RLA
LA6666720
FERNANDEZ-BERAUD, INC.
Landscape Architecture and Planning



MONROE COUNTY
PUBLIC WORKS/ENGINEERING DIVISION
1100 Simonton Street, Suite 2-231
Key West, Florida 33040
(305) 292-4560 FAX (305) 292-4558

MONROE COUNTY
PUBLIC WORKS/ENGINEERING DIVISION

PROJECT NAME

RELOCATION OF ATLANTIC BOULEVARD


ENLARGED PLANTING PLAN

TREE PERMIT

04.10.2017

SHEET
NO.

LP-21

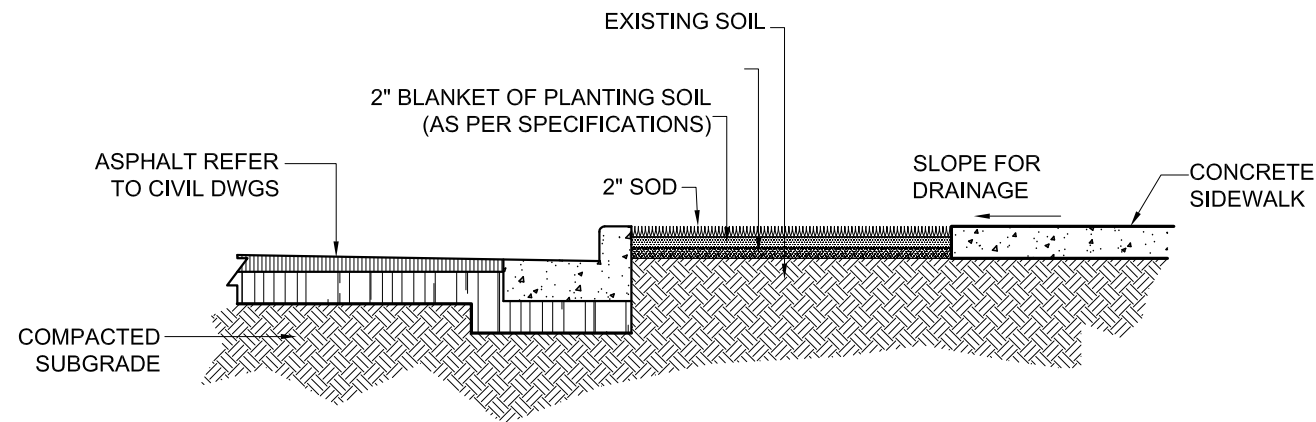

NOTES:



- 1) AREAS WHERE SOD IS TO BE PLANTED SHALL HAVE THE TOP THREE (3) INCHES OF MATERIAL REMOVED AND REPLACED BY A TWO (2) INCH BLANKET OF PLANTING SOIL PRIOR TO PLANTING.
- 2) REMOVE STONES, STICKS, RUBBISH, AND OTHER EXTRANEIOUS MATTER. ALL ROUGH AREAS AND VOIDS SHALL BE ELIMINATED DURING FINAL GRADING IN ORDER TO HAVE A SMOOTH AND EVEN GRADE.
- 3) REFER TO TECHNICAL SPECIFICATIONS.

1

SOD AND HARDSCAPE SECTION DETAIL

LP-22

SCALE: 3/8"=1'-0"

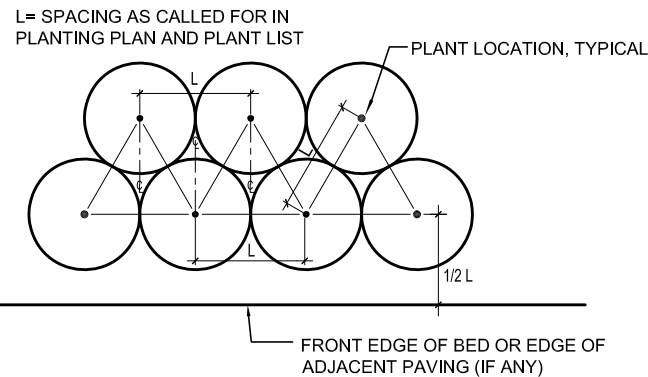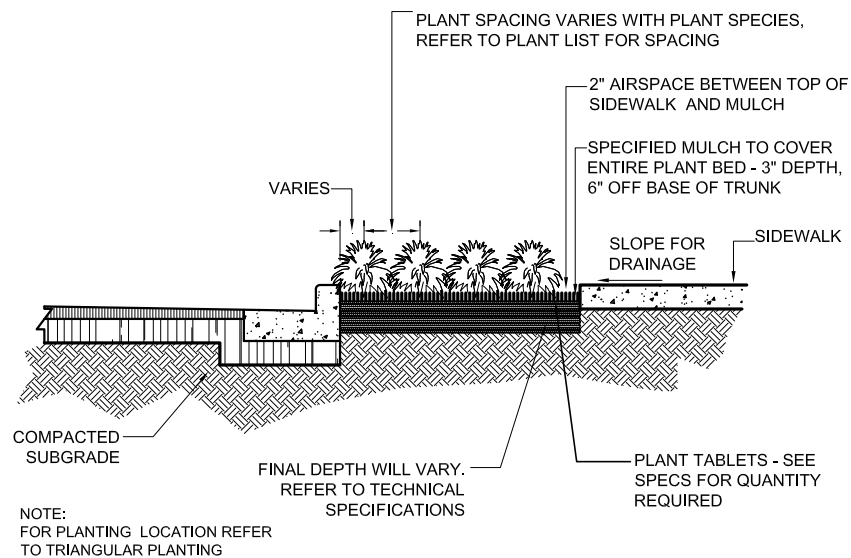

NOTE:

- 1) SPACING DIAGRAM REFERS TO ALL PLANTING UNLESS OTHERWISE NOTED
- 2) REFER TO PLANT LIST FOR SPECIFIC DISTANCES TO FRONT EDGE OF BED OR TO ADJACENT PAVEMENT

2

PLANTING DETAIL

LP-22


SCALE: 1/4"=1'-0"

3

PLANTING DETAIL

LP-22

SCALE: NOT TO SCALE

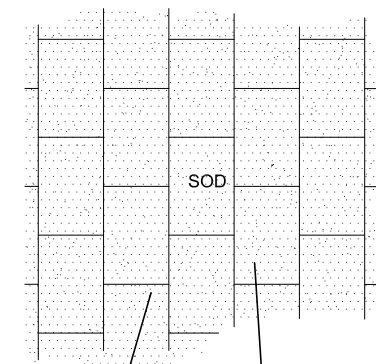

JOINT SPACES THAT ARE GREATER THAN ONE-HALF INCH (1/2") WILL NOT BE ACCEPTED.


SOD SHALL BE LAID IN A STAGGERED MANNER. SOD STRIPS SHALL BE BUTT-JOINTED TIGHTLY AGAINST ONE ANOTHER.

4

SOD PLAN DETAIL

LP-22

SCALE: NOT TO SCALE

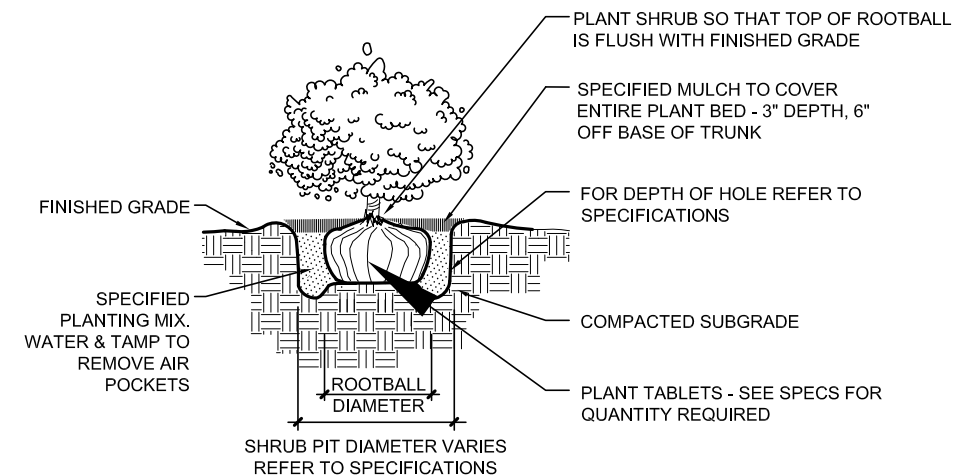


5

PLANTING SECTION DETAIL

LP-22

SCALE: NOT TO SCALE

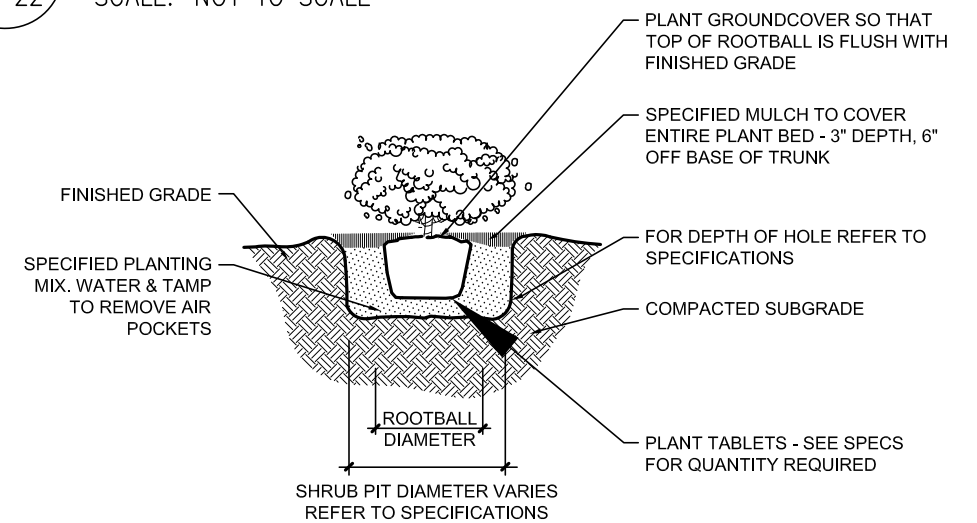

6

PLANTING SECTION DETAIL

LP-22

SCALE: NOT TO SCALE

REVISIONS

DATE	BY	DESCRIPTION

LAOR

Leticia Fernandez-Beraud, RLA
LA6666720

FERNANDEZ-BERAUD, INC.
Landscape Architecture and Planning



MONROE COUNTY
PUBLIC WORKS/ENGINEERING DIVISION

1100 Simonton Street, Suite 2-231
Key West, Florida 33040
(305) 292-4560 FAX (305) 292-4558

MONROE COUNTY
PUBLIC WORKS/ENGINEERING DIVISION

PROJECT NAME

RELOCATION OF ATLANTIC BOULEVARD


PLANTING DETAILS

TREE PERMIT


04.10.2017

SHEET
NO.


LP-22

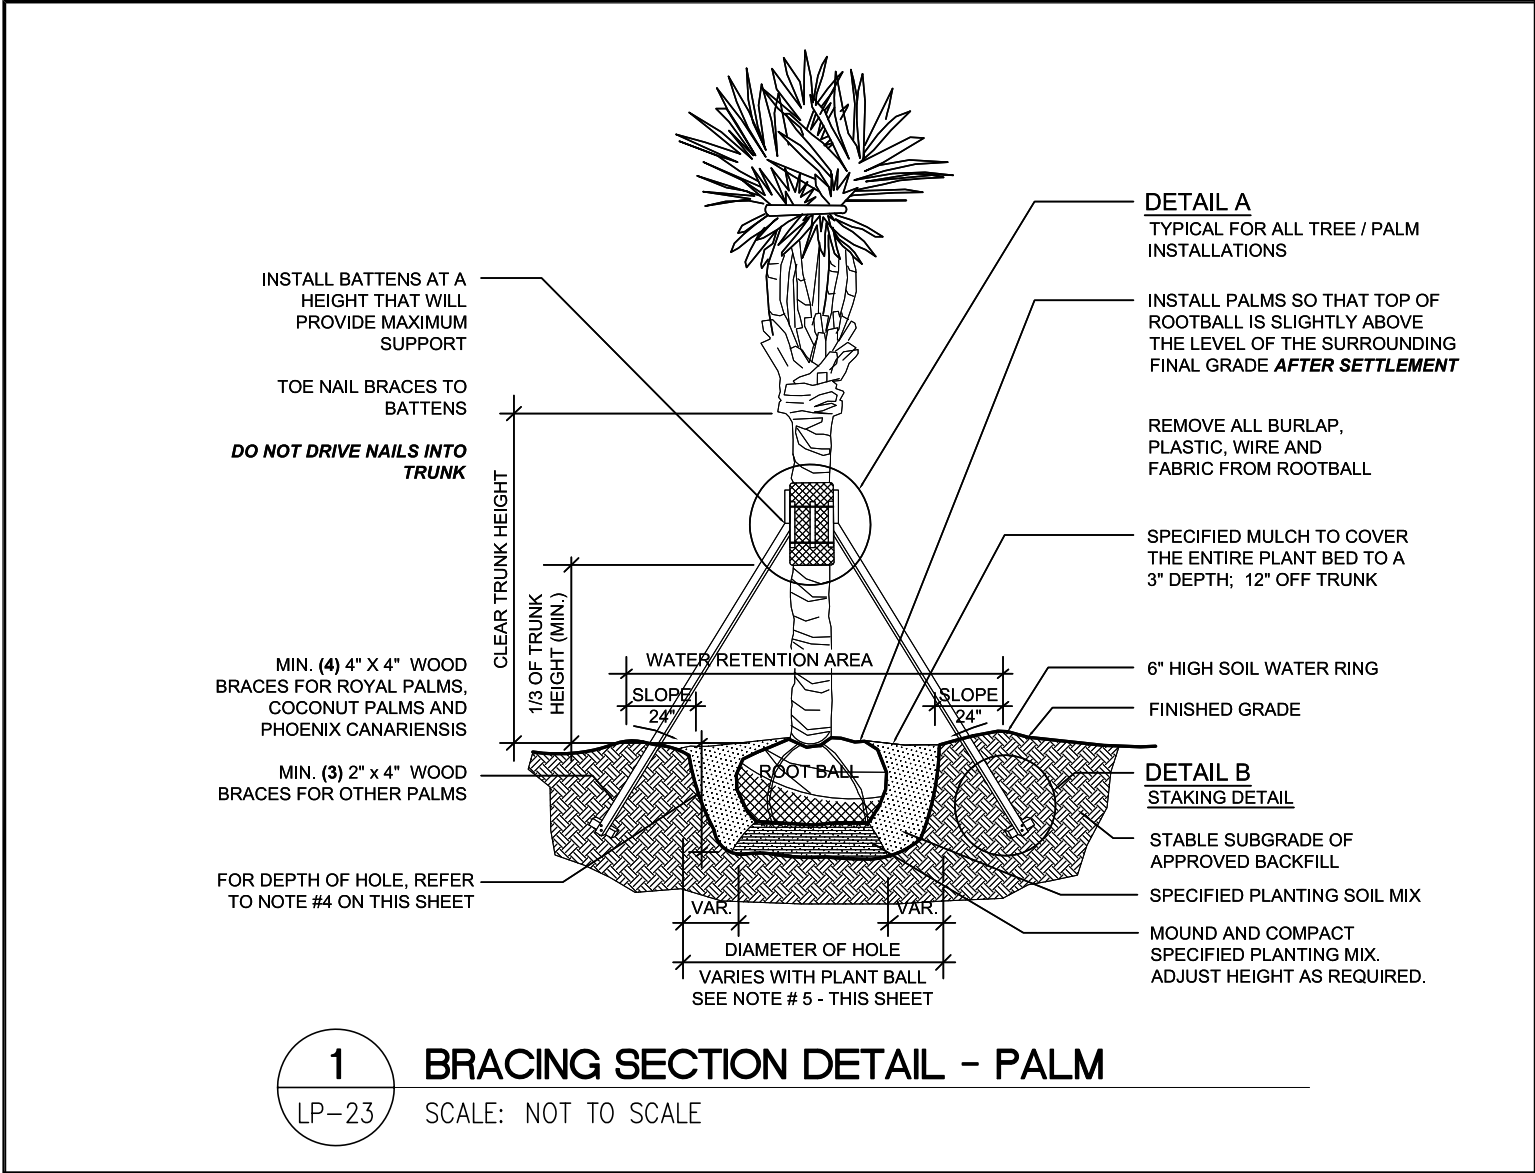


1
LP-23
BRACING SECTION DETAIL - PALM
SCALE: NOT TO SCALE

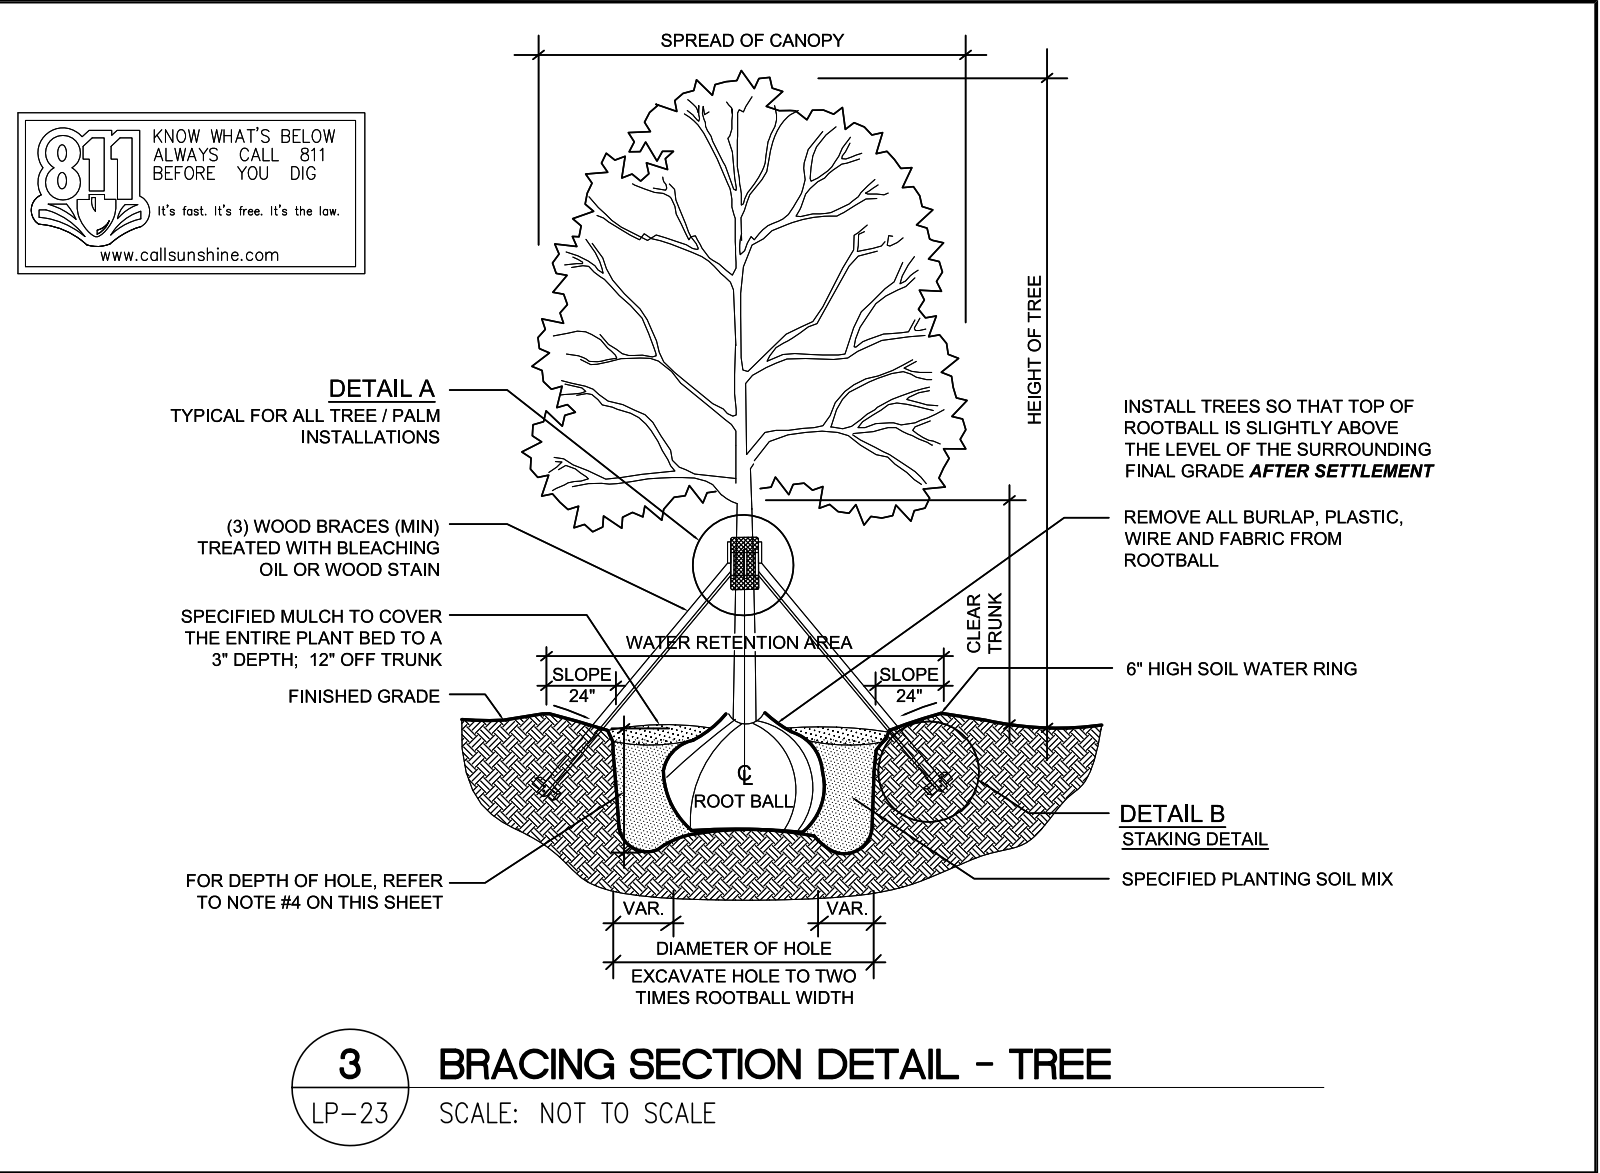

3
LP-23
BRACING SECTION DETAIL - TREE
SCALE: NOT TO SCALE

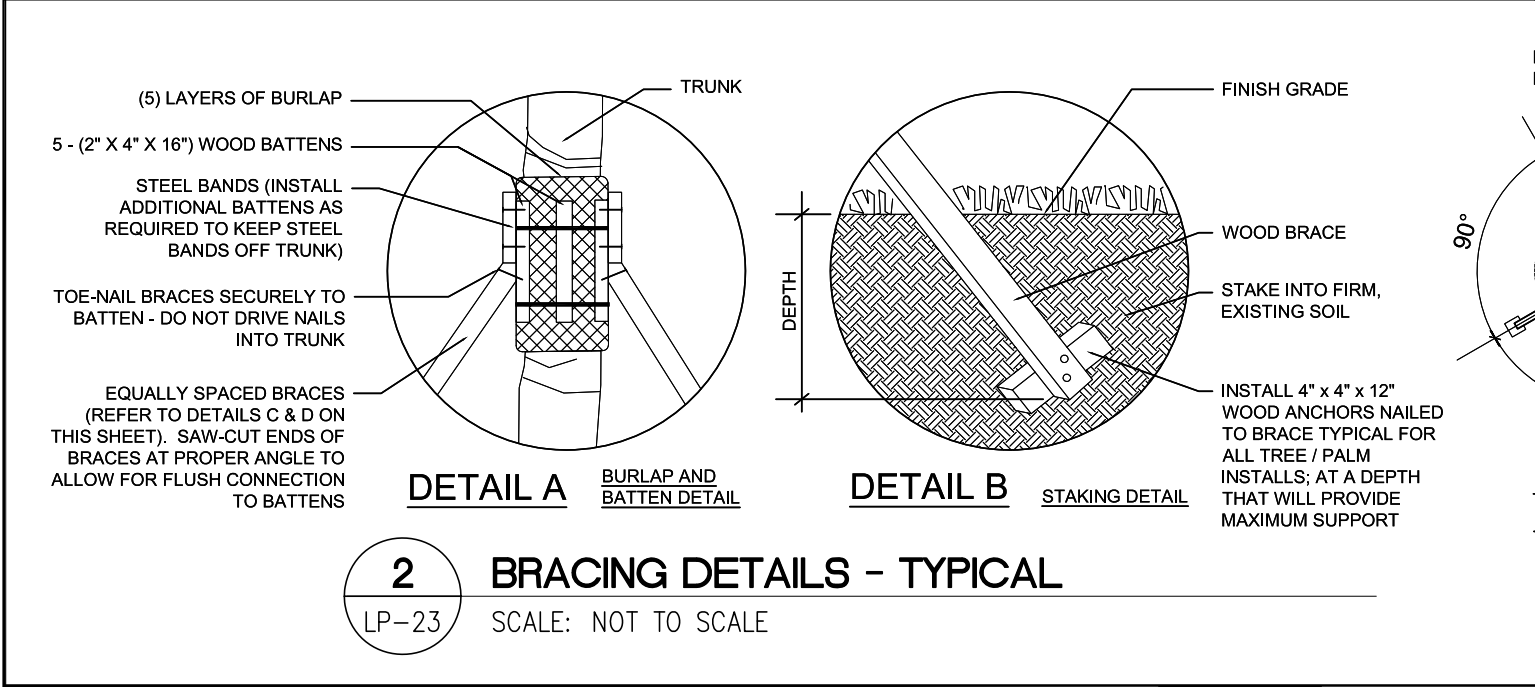

2
LP-23
BRACING DETAILS - TYPICAL
SCALE: NOT TO SCALE

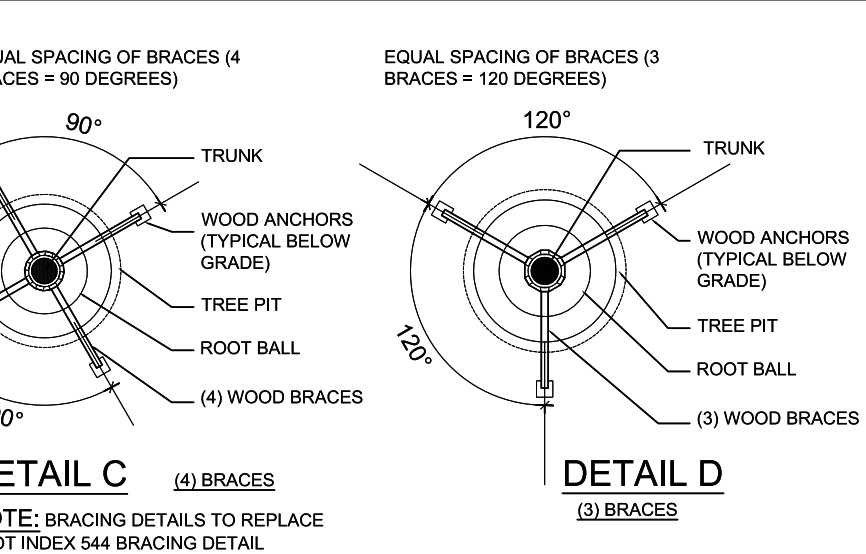

- NOTES:**
- 1) SECURE BATTENS WITH 2-3/4" HI CARBON STEEL BANDS TO HOLD BATTENS IN PLACE DURING PLANTING PROCESS.
 - 2) **DO NOT NAIL BATTENS TO PALM.** HEIGHT OF BATTENS SHALL BE LOCATED IN RELATION TO THE THE PALM HEIGHT FOR ADEQUATE BRACING.
 - 3) PLANT MATERIAL SHALL BE PLANTED AT THEIR NATURAL AND ORIGINAL PLANTING LEVEL PRIOR TO THEIR PLACEMENT ON THIS PROJECT OR JOB. WHEN LOWERED INTO THE HOLE, THE PLANTS SHALL REST ON THE PREPARED HOLE BOTTOM SUCH THAT THE SURFACE ROOTS AT THE TOP OF THE ROOTBALL ARE LEVEL OR SLIGHTLY ABOVE THE LEVEL OF THE SURROUNDING FINAL GRADE AFTER SETTLEMENT
 - 4) **DEPTH OF HOLE** SHALL BE EQUAL TO THE ROOTBALL DEPTH PLUS 12 INCHES, UNLESS FURTHER DEPTH IS REQUIRED TO PROVIDE ADEQUATE DRAINAGE.
 - 5) **DIAMETER OF HOLE** SHALL BE AS FOLLOWS:
- | ROOTBALL DIAMETER | HOLE DIAMETER |
|-------------------|-----------------|
| 12" OR LESS | BALL DIA. + 12" |
| 13" TO 24" | BALL DIA. + 18" |
| 25" TO 60" | BALL DIA. + 24" |
| 61" OR GREATER | BALL DIA. + 36" |
- 6) **DIAMETER OF HOLE** FOR TREES SHALL BE TWO TIMES (2x) THE WIDTH OF THE ROOTBALL.
 - 7) INSTALL THREE (3) 2 x 4 INCH BRACES ON TREES/PALMS WITH OVER 3 INCH CALIPER AND FOUR (4) 4 x 4 INCH BRACES ON TREES/PALMS OVER 5 INCH CALIPER; OR BRACE AS NOTED OTHERWISE.

REVISIONS			LAOR		MONROE COUNTY PUBLIC WORKS/ENGINEERING DIVISION	MONROE COUNTY PUBLIC WORKS/ENGINEERING DIVISION	PROJECT NAME	LANDSCAPE DETAILS	TREE PERMIT	SHEET NO.
DATE	BY	DESCRIPTION								
			Leticia Fernandez-Beraud, RLA LA6666720		MONROE COUNTY PUBLIC WORKS/ENGINEERING DIVISION 1100 Simonton Street, Suite 2-231 Key West, Florida 33040 (305) 292-4560 FAX (305) 292-4558	RELOCATION OF ATLANTIC BOULEVARD				LP-23
			FERNANDEZ-BERAUD, INC. Landscape Architecture and Planning							

TREE PERMIT SUBMITTAL PLANS