
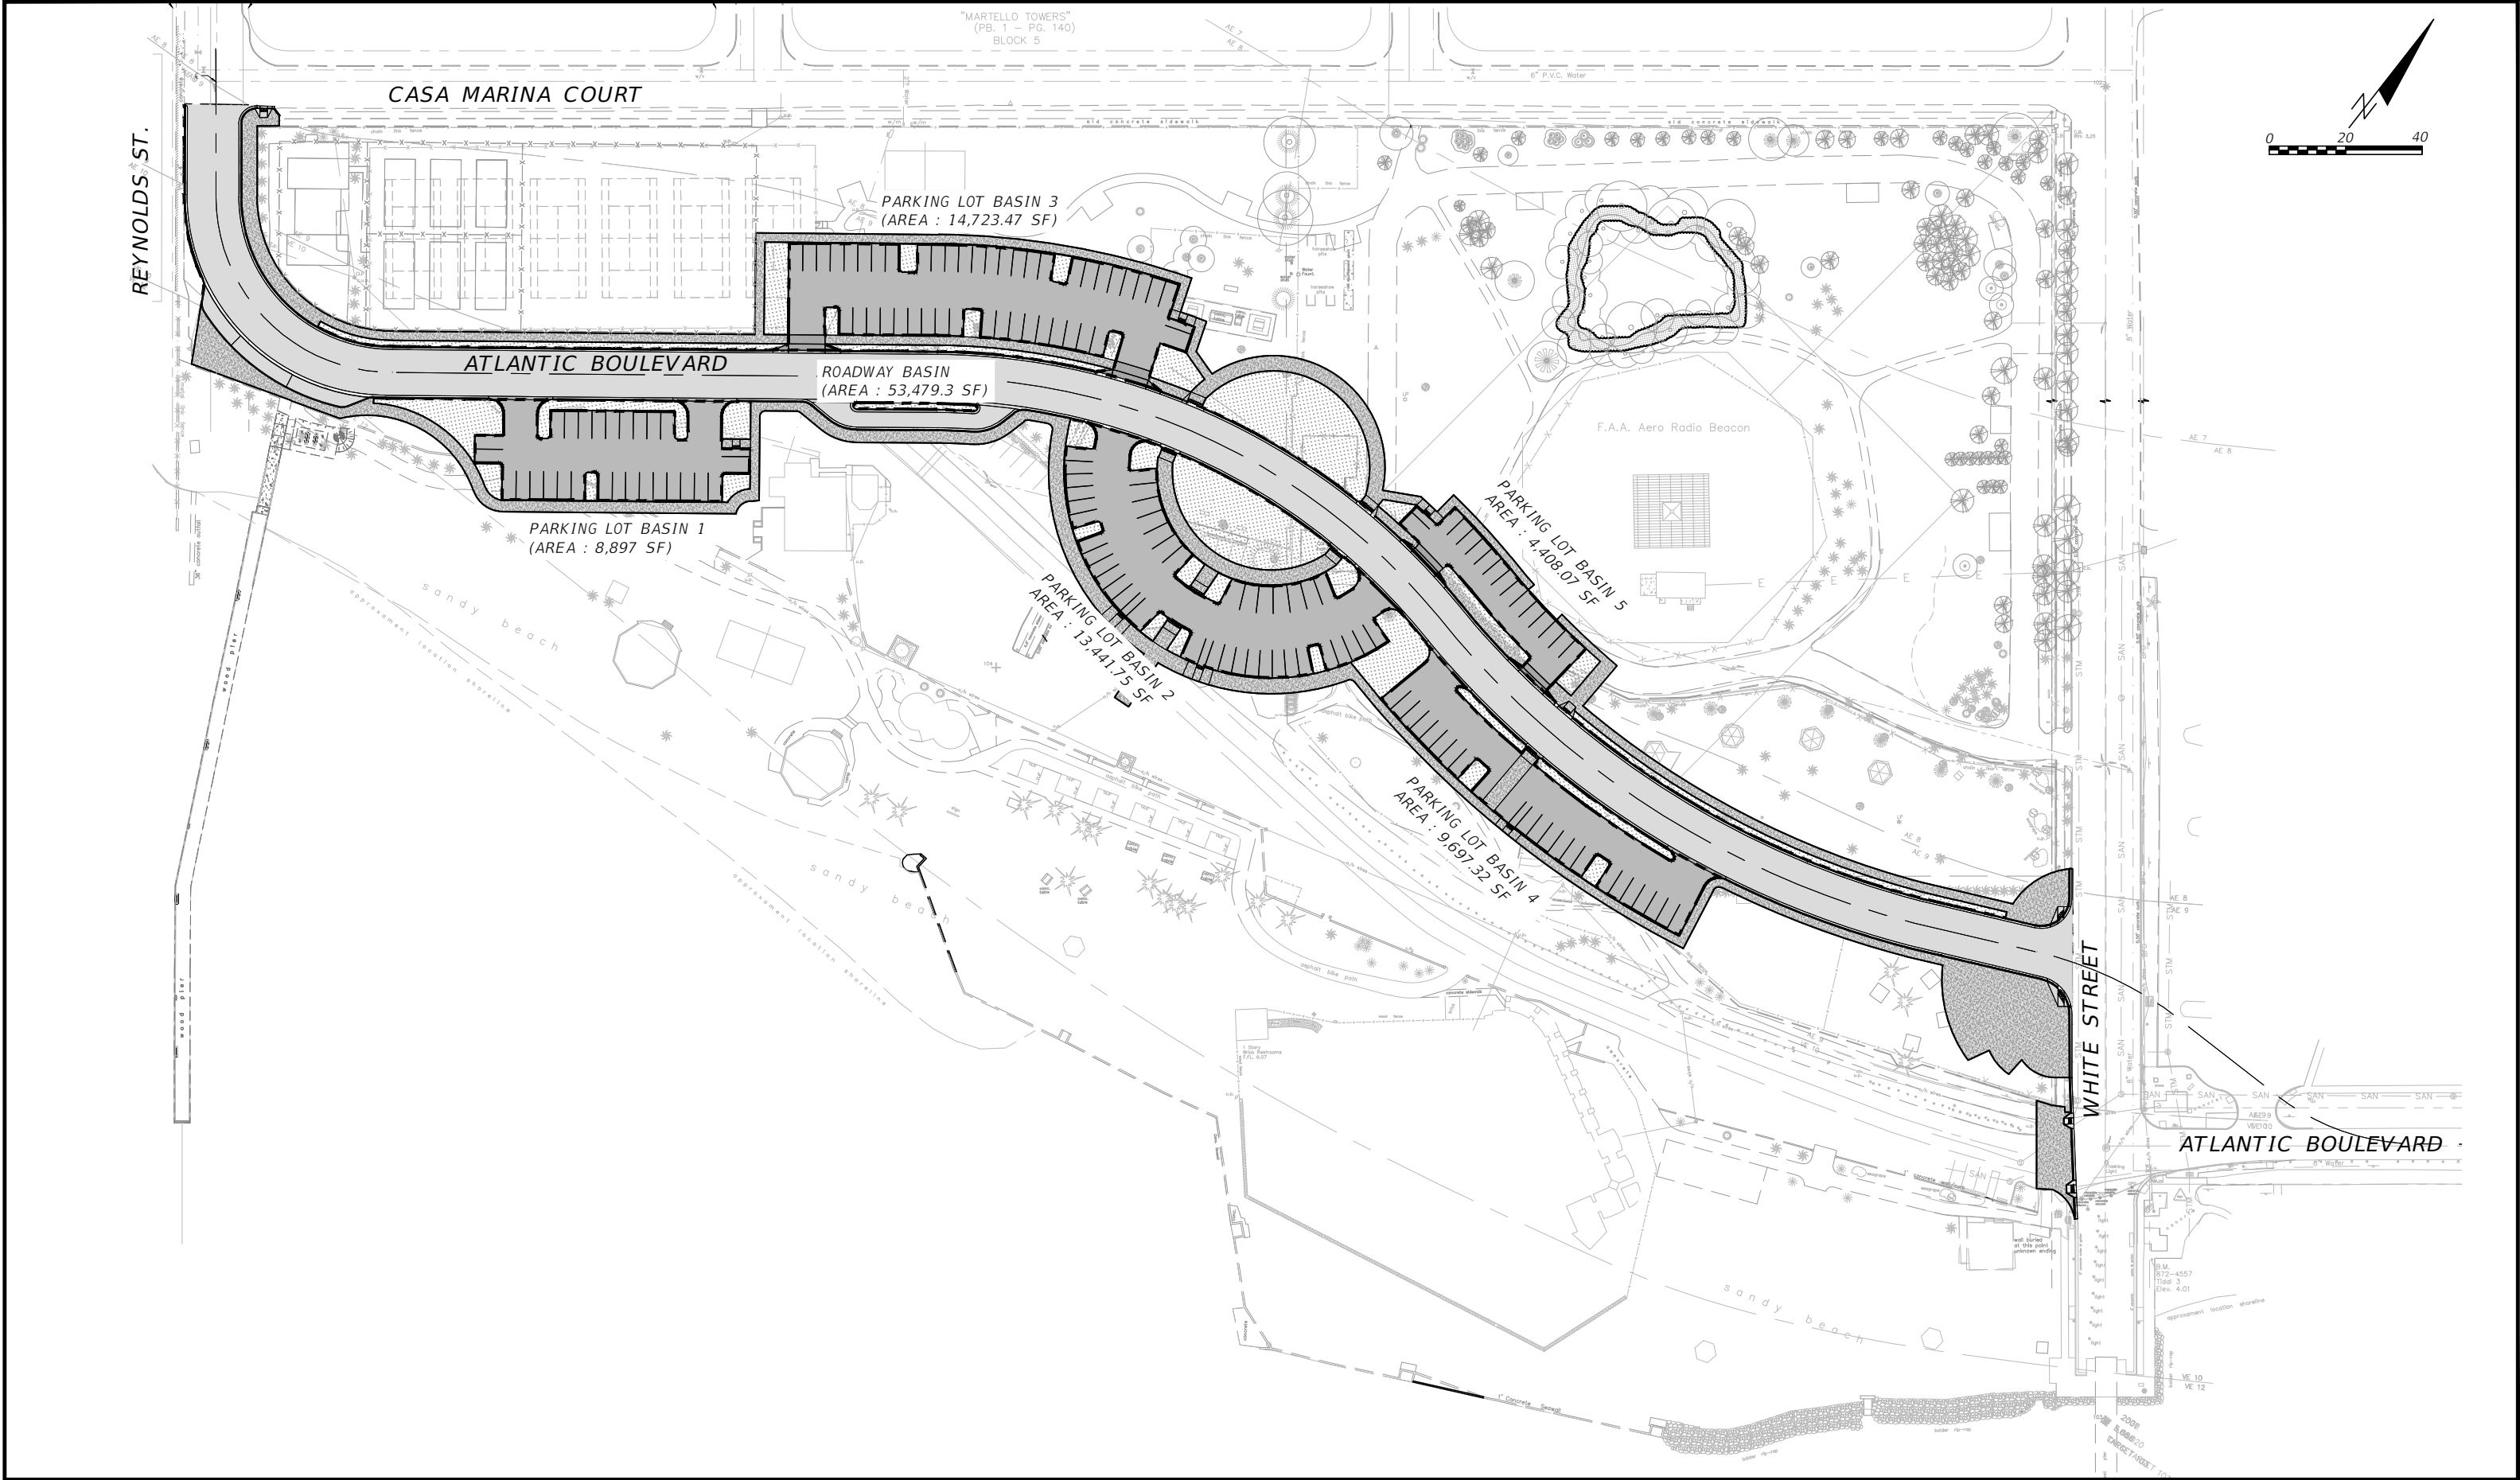


REVISIONS			EOR		MONROE COUNTY PUBLIC WORKS/ENGINEERING DIVISION	MONROE COUNTY PUBLIC WORKS/ENGINEERING DIVISION	DRAINAGE MAP	SHEET NO.
DATE	BY	DESCRIPTION						
			Francisco J. Alonso, P.E. No. 66918		1100 Simonton Street, Suite 2-231 Key West, Florida 33040 (305) 292-4560 FAX (305) 292-4558	PROJECT NAME RELOCATION OF ATLANTIC BOULEVARD		5
T-Y-LIN INTERNATIONAL								

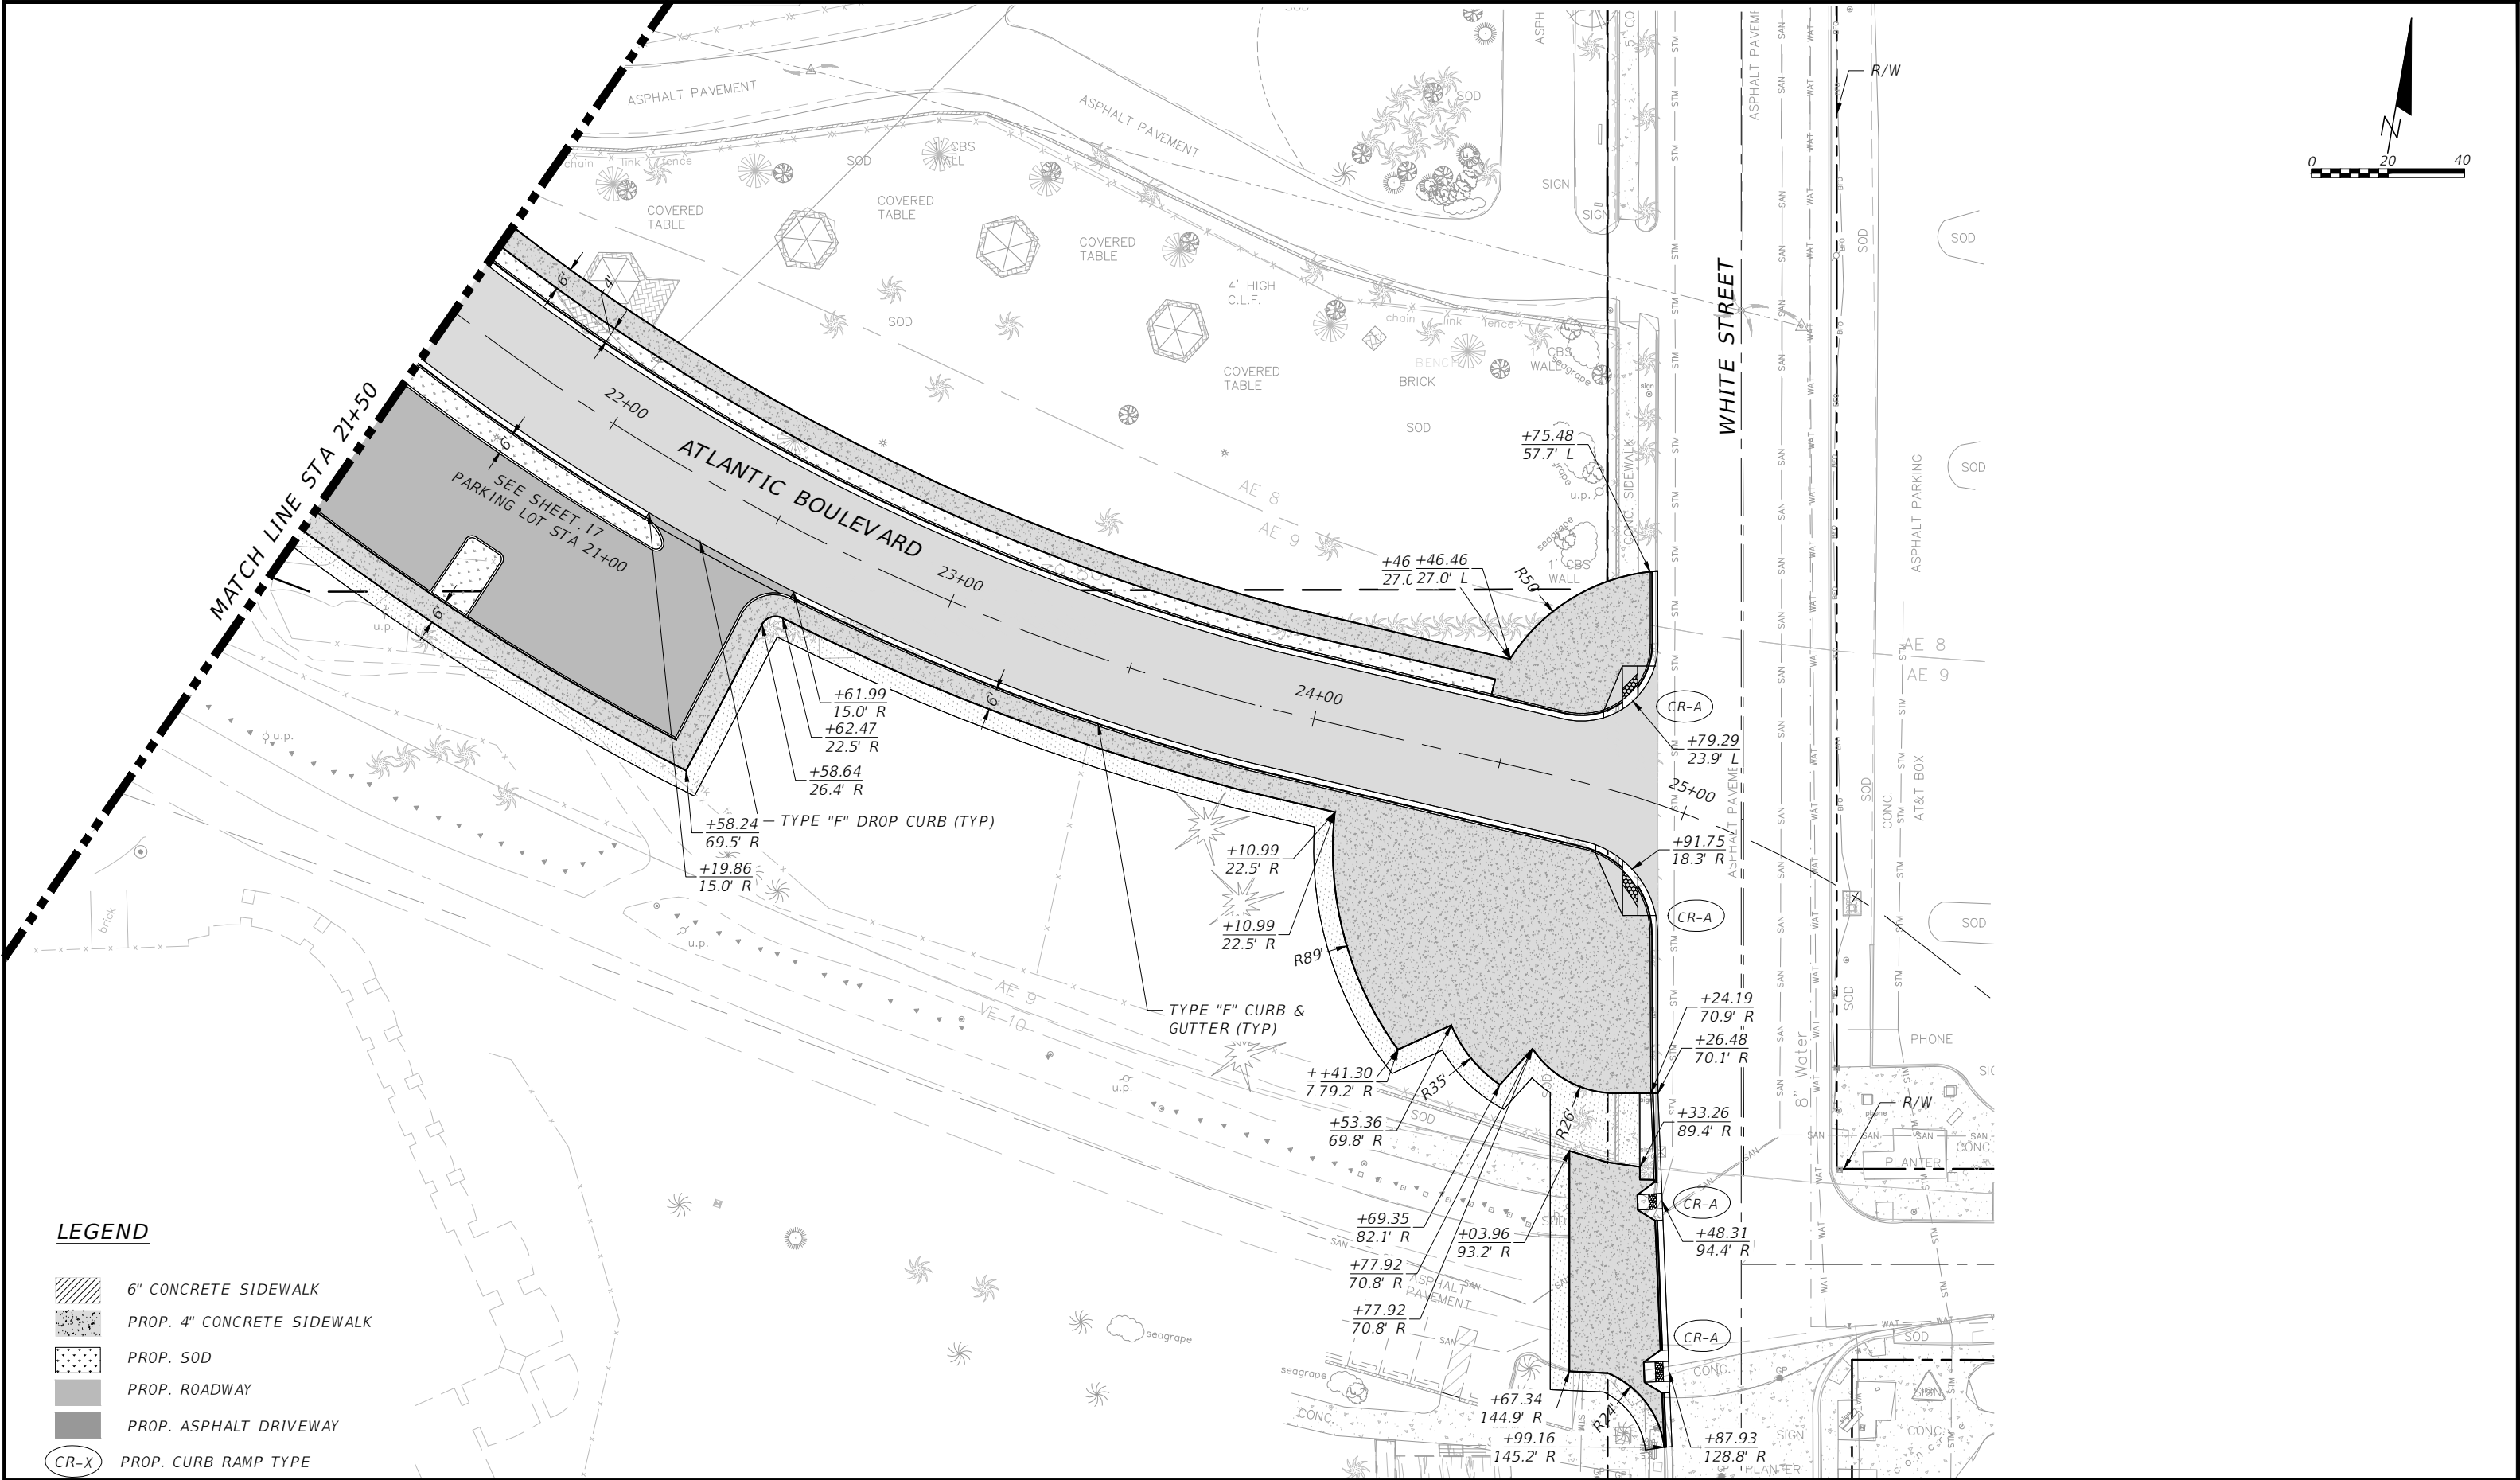

LEGEND

- 6" CONCRETE SIDEWALK
- PROP. 4" CONCRETE SIDEWALK
- PROP. SOD
- PROP. ROADWAY
- PROP. ASPHALT DRIVEWAY
- CR-X PROP. CURB RAMP TYPE

REVISIONS			EOR		MONROE COUNTY PUBLIC WORKS/ENGINEERING DIVISION	MONROE COUNTY PUBLIC WORKS/ENGINEERING DIVISION	ROADWAY PLAN	SHEET NO.
DATE	BY	DESCRIPTION						
			Francisco J. Alonso, P.E. No. 66918		1100 Simonton Street, Suite 2-231 Key West, Florida 33040 (305) 292-4560 FAX (305) 292-4558	PROJECT NAME RELOCATION OF ATLANTIC BOULEVARD		15
			T·Y·LIN INTERNATIONAL					